

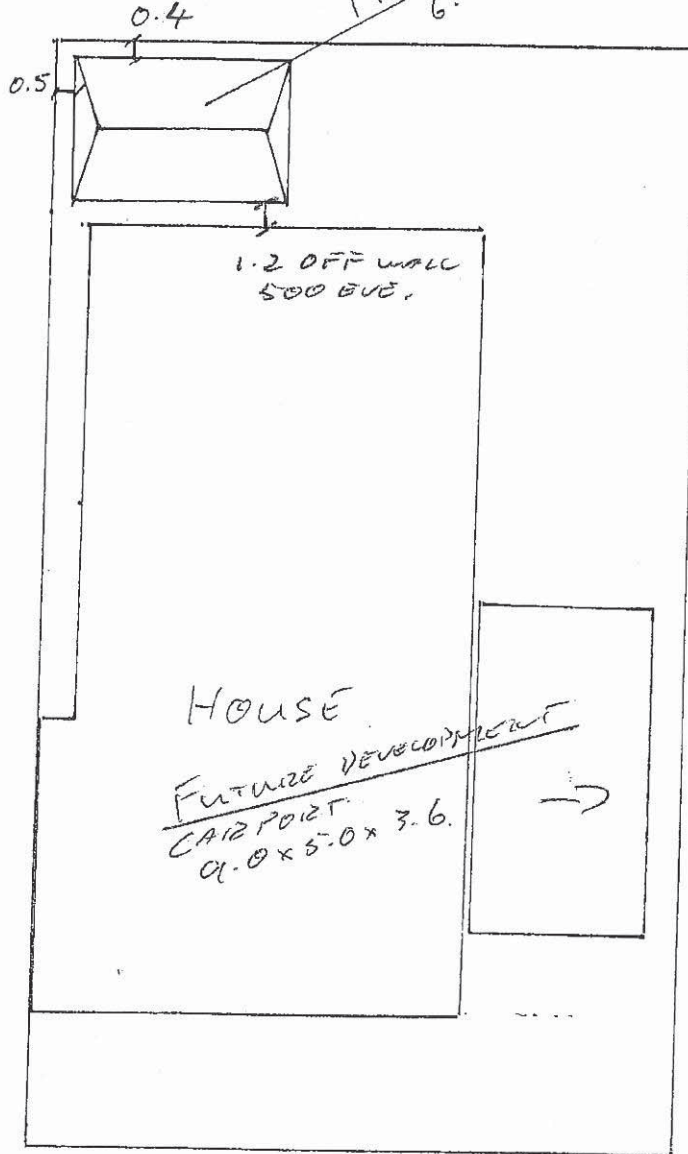
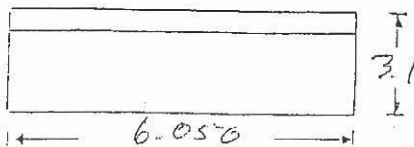
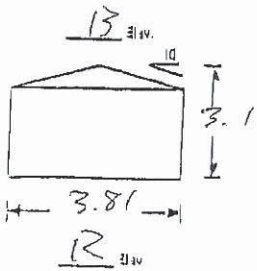


PROPOSED SHED
6.050 x 3.81 x 2.7

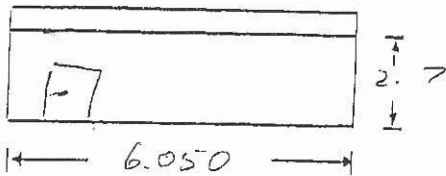

Elevations not to scale

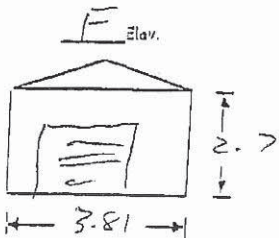

SITE PLAN

Building Size 6.050 L x 3.81 W x 2.7 H
Site Area 531m² Scale 1:200 Standard drawing No. _____
Owner CHAD JORDAN ROUNNEY Contract No. 6405273
Postal Address 1 CADET WAY GREENBANK 4124
Site Address 1 CADET WAY GREENBANK 4124

Lot No. 134 RP or SP 302889
Parish _____ County _____

TITAN ENTERPRISES PTY LTD
133 - 139 MAGNESIUM DRIVE
CRESTMead QLD 4111
QLD BSA LICENCE # 17410

Site Plan
10 December 2019

AMENDED IN RED
By: DEV2019/1087/1
Date: 13 December 2019

