

rufus street

bluff street

RELEVANT DEVELOPMENT DATA

PD - Lot 2 RP609996

total site area - 1013m²

NOTES

survey information used throughout these drawings is provided by RPS adjoining property cadastre is sourced from DCBC and is indicative of lot boundaries only.
refer engineers drawings for all services existing and proposed
rainwater will be harvested



KEY

- Building outline
- Hardscape - paths, driveways etc
- Decks, raised platforms
- 1.8m h solid fence
- 1.5m h open fence
- Setbacks and Easements
- Main Setout Points

PLANS AND DOCUMENTS referred to in the ULDA APPROVAL dated 25/ 1 /13



RPS

BLK 29: 2 Units

Rufus Street
Lot 2 RP609996

Site Plan

revision	date	description	drawn	checked	scale	paper size	date	job number	dwg number	revision
down	25/7/12	Preliminary Issue	mm	bg	1:250	A3	JUL 2012	AT1154	SDBLK 29-02	A

© 2011 A&N 02119966988

61 Lugby Street BARKON Q 4065 BRISBANE AUSTRALIA +617 3363 2833

Aquatonic

rufus street

bluff street

RELEVANT DEVELOPMENT DATA
PD - Lot 2 RP609996
total site area - 1013m2

NOTES

survey information used throughout these drawings is provided by RPS
adjoining property cadastre is sourced from DCBC and is indicative of lot boundaries only.
refer engineer's drawings for all services existing and proposed
rainwater will be harvested



KEY

- Building outline
- Hardscape - paths, driveways etc
- Decks, raised platforms
- 1.8m h solid fence
- 1.5m h open fence
- Setbacks and Easements
- Main Setout Points

PLANS AND DOCUMENTS referred to in the ULDA APPROVAL dated 25/1/13



PRELIMINARY

rufus street

bluff street

RELEVANT DEVELOPMENT DATA

PD - Lot 2 RP609996

total site area - 1013m2

NOTES

survey information used throughout these drawings is provided by RPS
adjoining property cadastre is sourced from DCBC and is indicative of lot boundaries only.
refer engineer's drawings for all services existing and proposed
rainwater will be harvested



KEY

- Building outline
- Hardscape - paths, driveways etc
- Decks, raised platforms
- 1.8m h solid fence
- 1.5m h open fence
- Setbacks and Easements
- Main Setout Points

PLANS AND DOCUMENTS referred to in the ULDA APPROVAL dated 25/1/13



PRELIMINARY



front street scape elevation

PLANS AND DOCUMENTS
referred to in the ULDA
APPROVAL dated 25/1 /13



RPS

BLK 29: 2 Units

Rufus Street
Lot 2 RP609996

Streetscape Elevations

revision		date		description		job number		dwg number		revision	
drawn		25/7/12		Preliminary Issue		A		A		A	
mm		25/7/12		Preliminary Issue		A		A		A	
bg		25/7/12		Preliminary Issue		A		A		A	
1:100		25/7/12		Preliminary Issue		A		A		A	
A3JUL 2012		25/7/12		Preliminary Issue		A		A		A	
AT1154 SDBLK 29-06		25/7/12		Preliminary Issue		A		A		A	


Aquatonic

UNIT TYPE

B.2

elevation type 3

front elevation

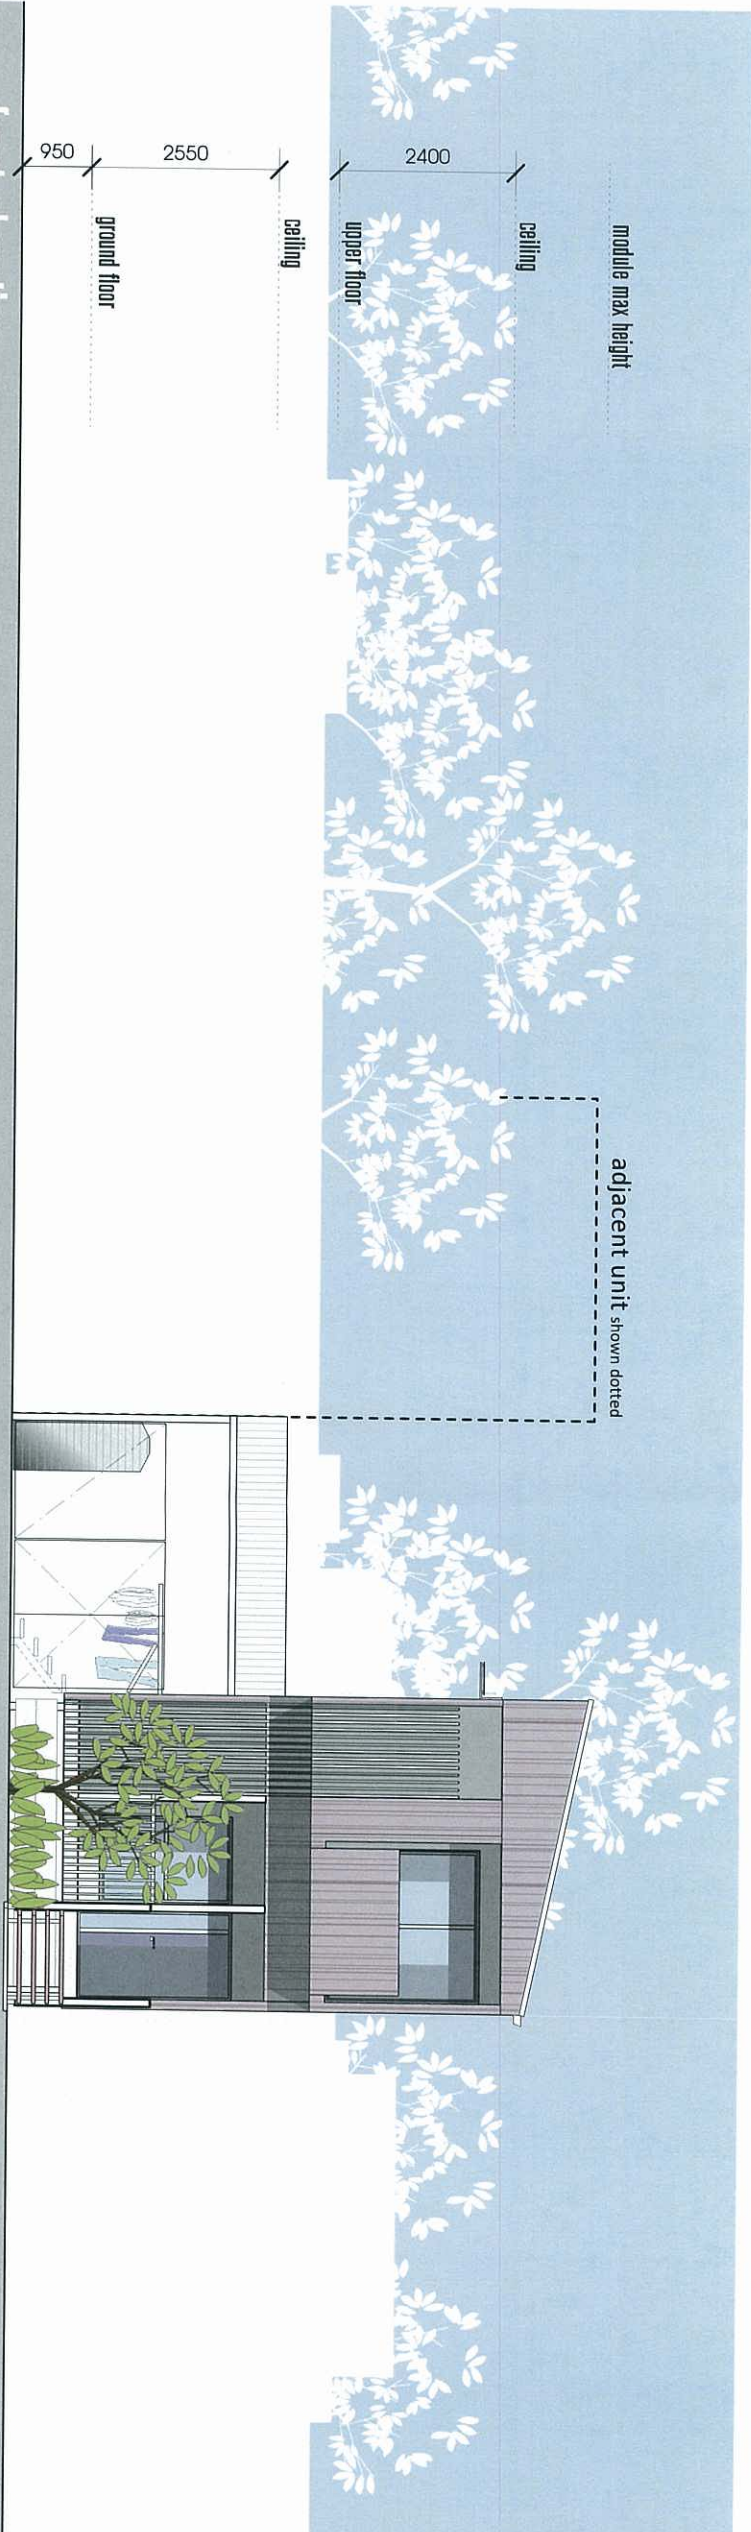

module max height

ceiling

upper floor

ceiling

ground floor

module max height


ceiling

upper floor

ceiling

ground floor



right side elevation

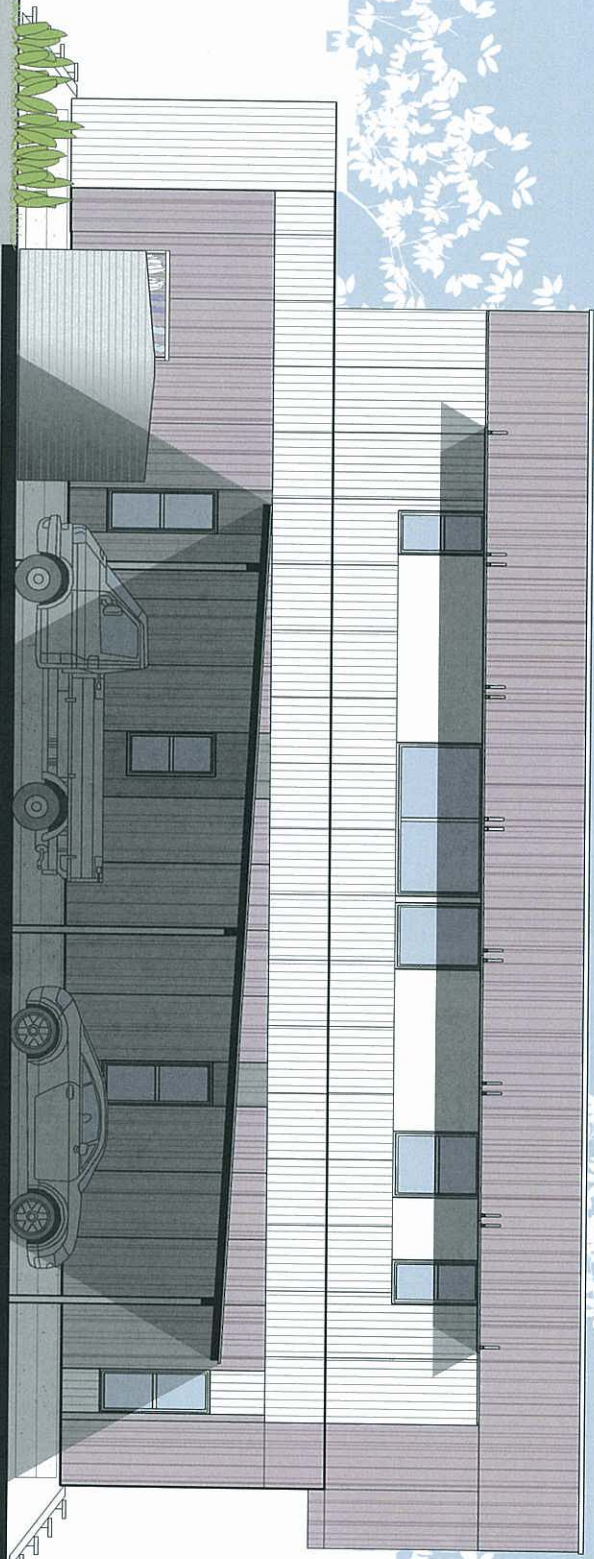



PLANS AND DOCUMENTS
referred to in the ULDA
APPROVAL dated 25/1 /13

PRELIMINARY


					
Client		BLK 29: 2 Units		Rufus Street Lot 2 RP609996	
Project		House Type B3.2 RF3- Elevations		Drawing	
		drawn		checked	
		mm		bg	
		1:100		A3 JUL 2012	
		ATT154 SDBLK 29-09		revision	
		A			
		© 2011 A&N 92119966988		61 Lugs Street, BARDON Q 4065, BRISBANE AUSTRALIA +617 3360 2833	

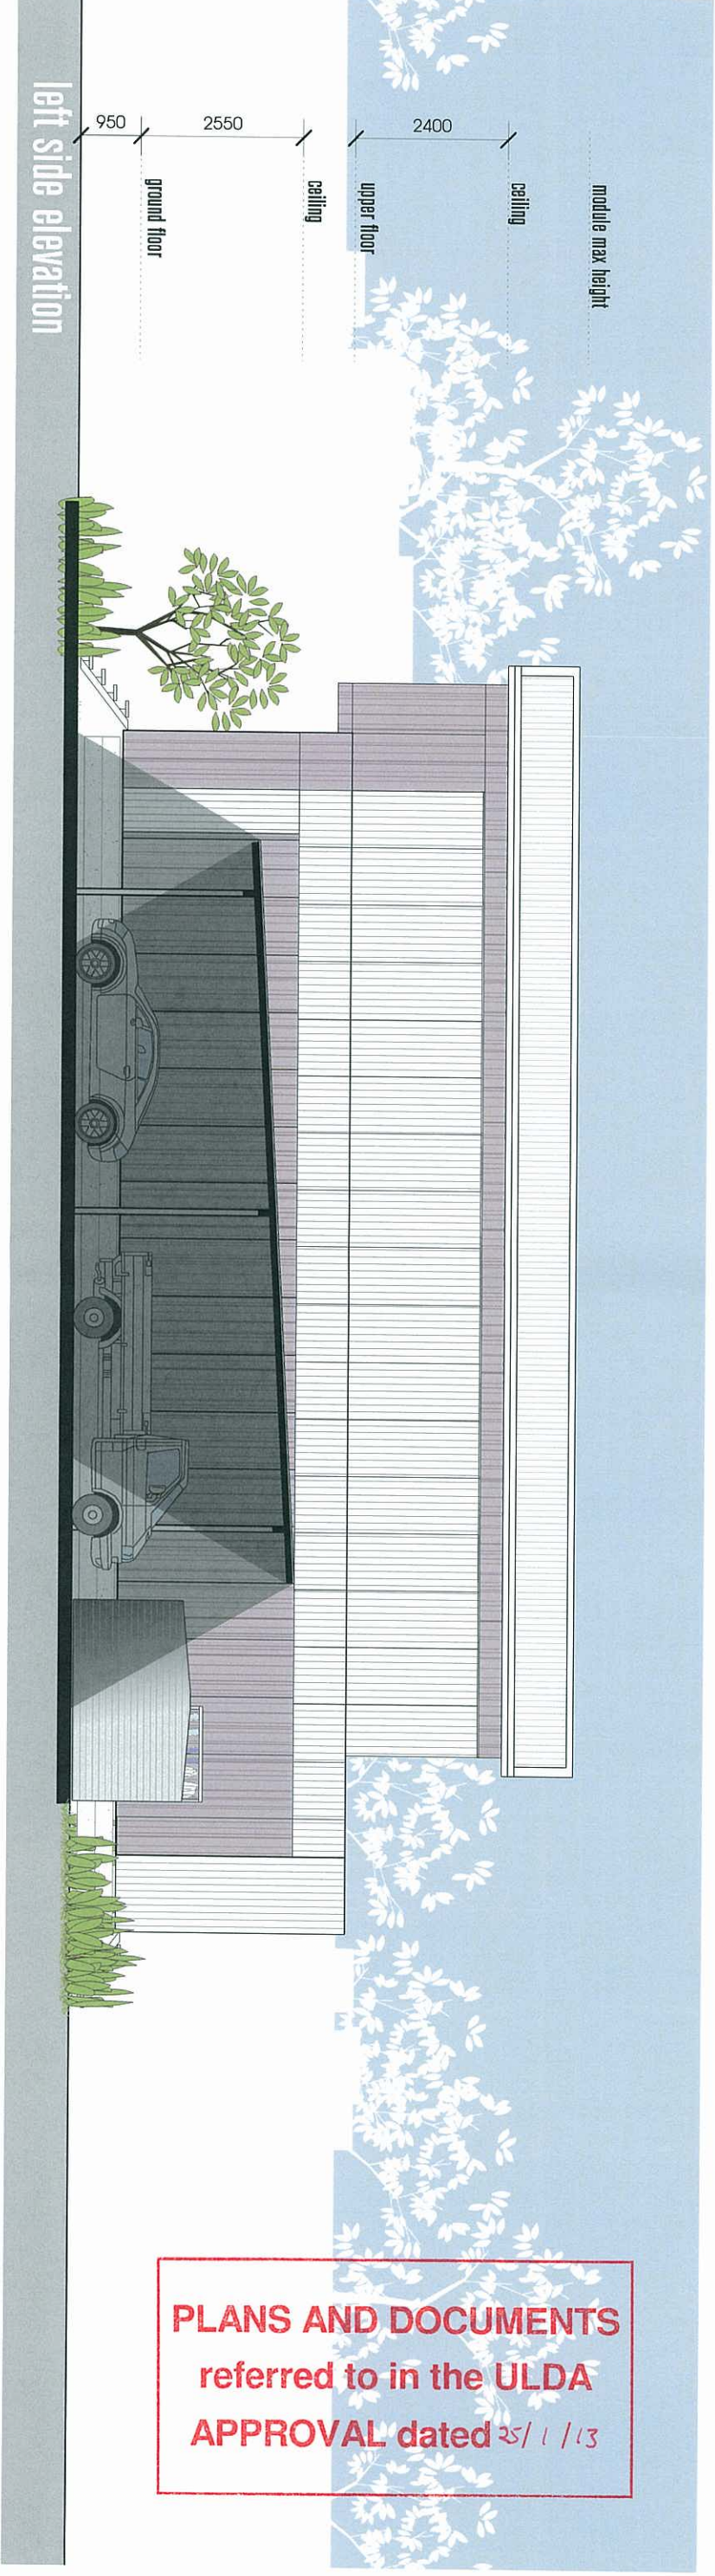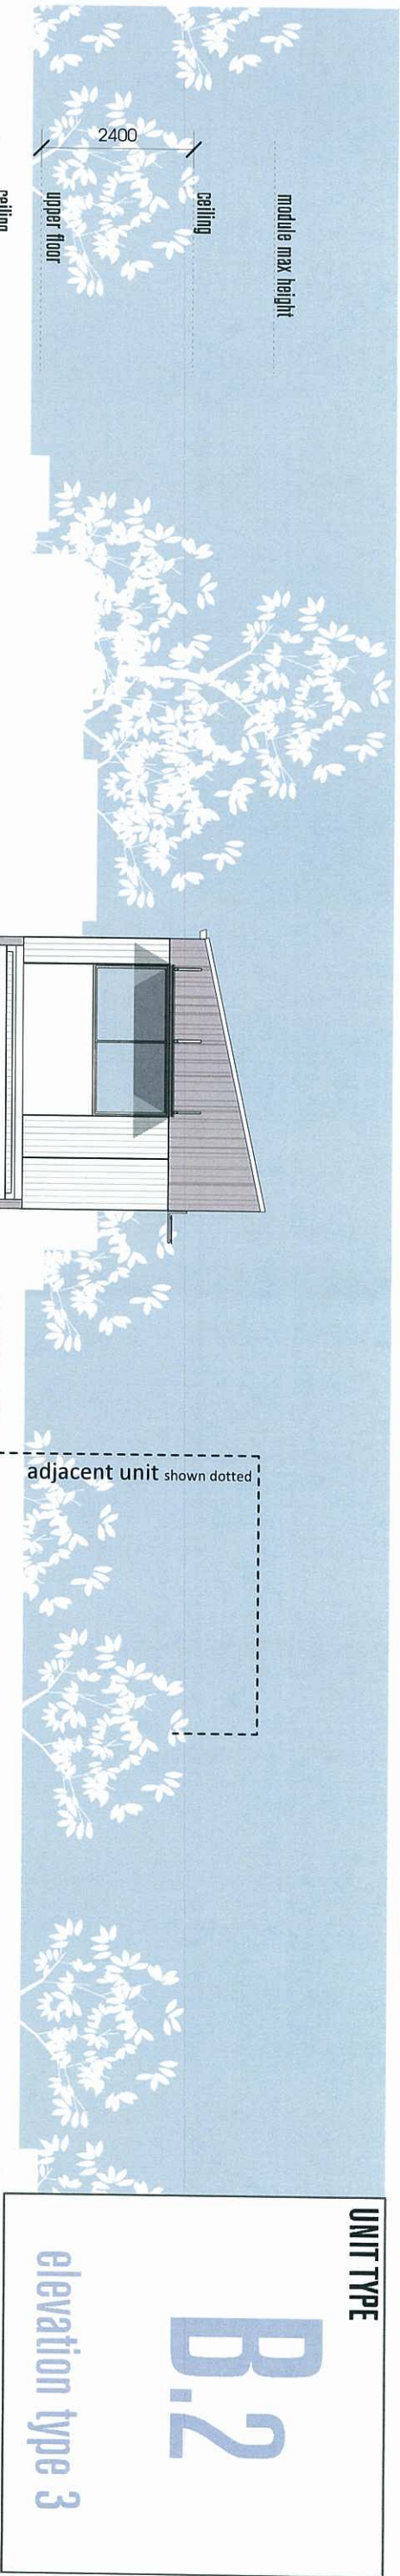


PLANS AND DOCUMENTS
referred to in the ULDA
APPROVAL dated 25/1/13

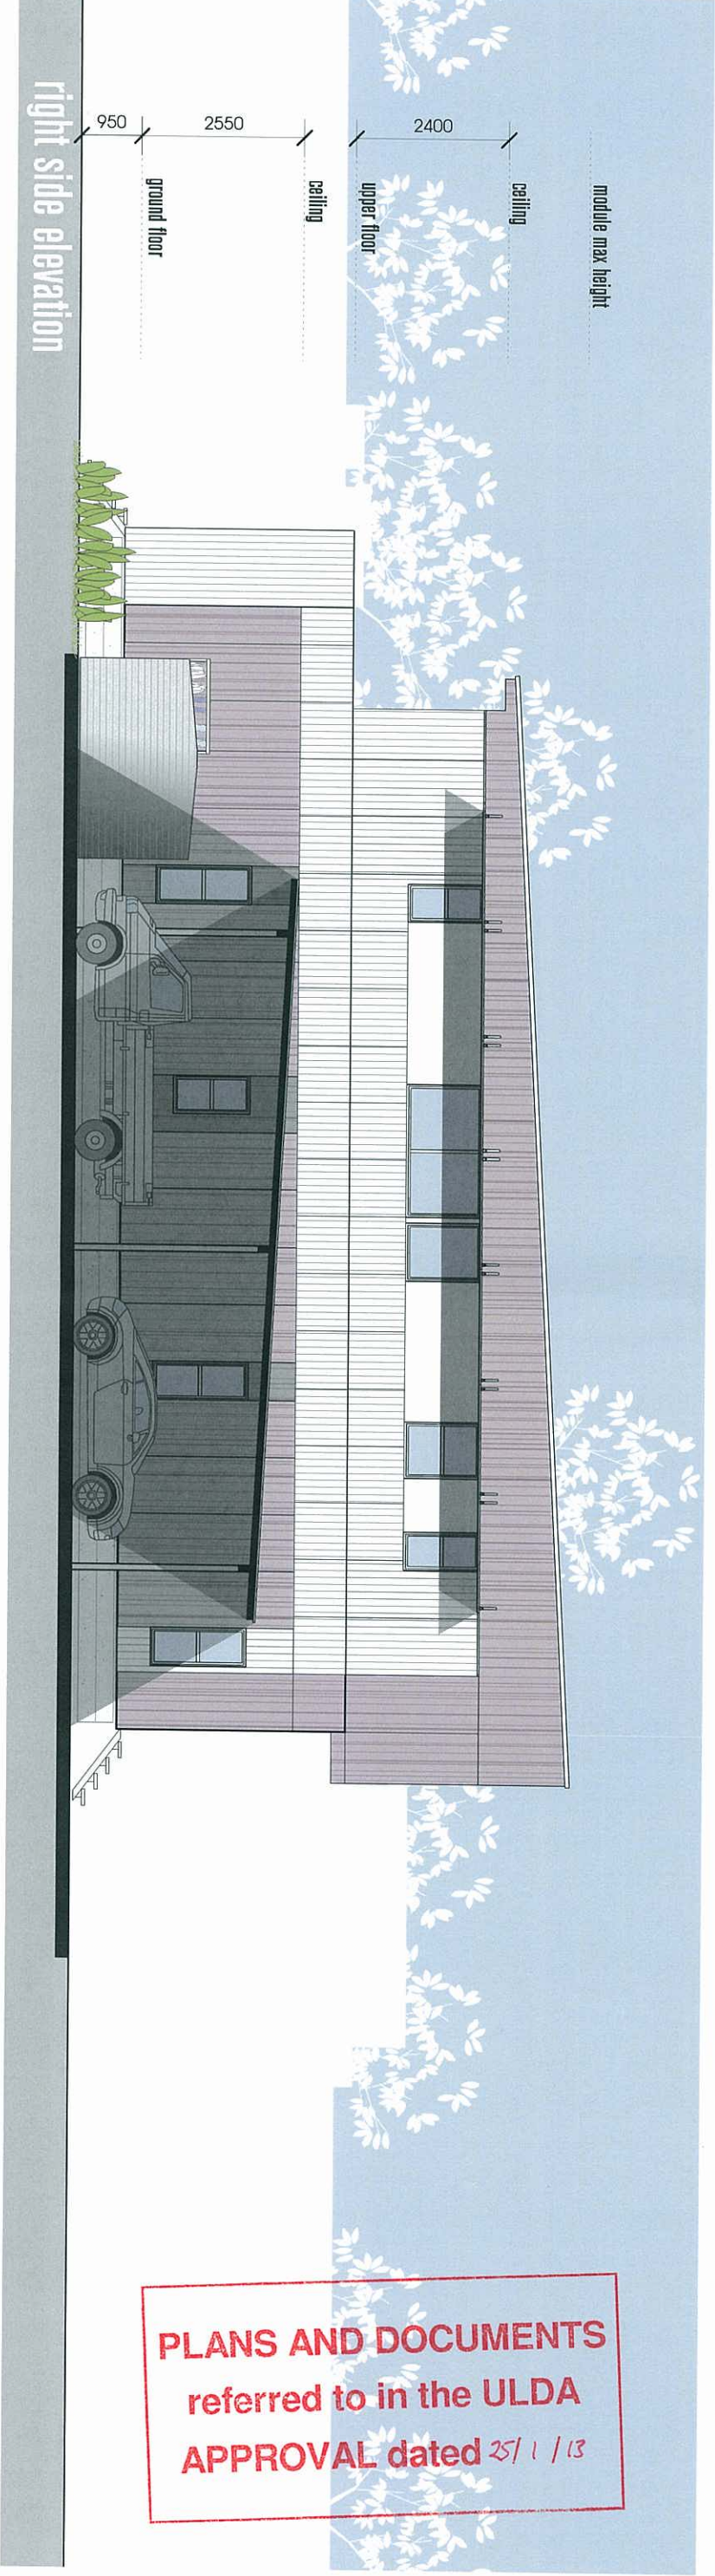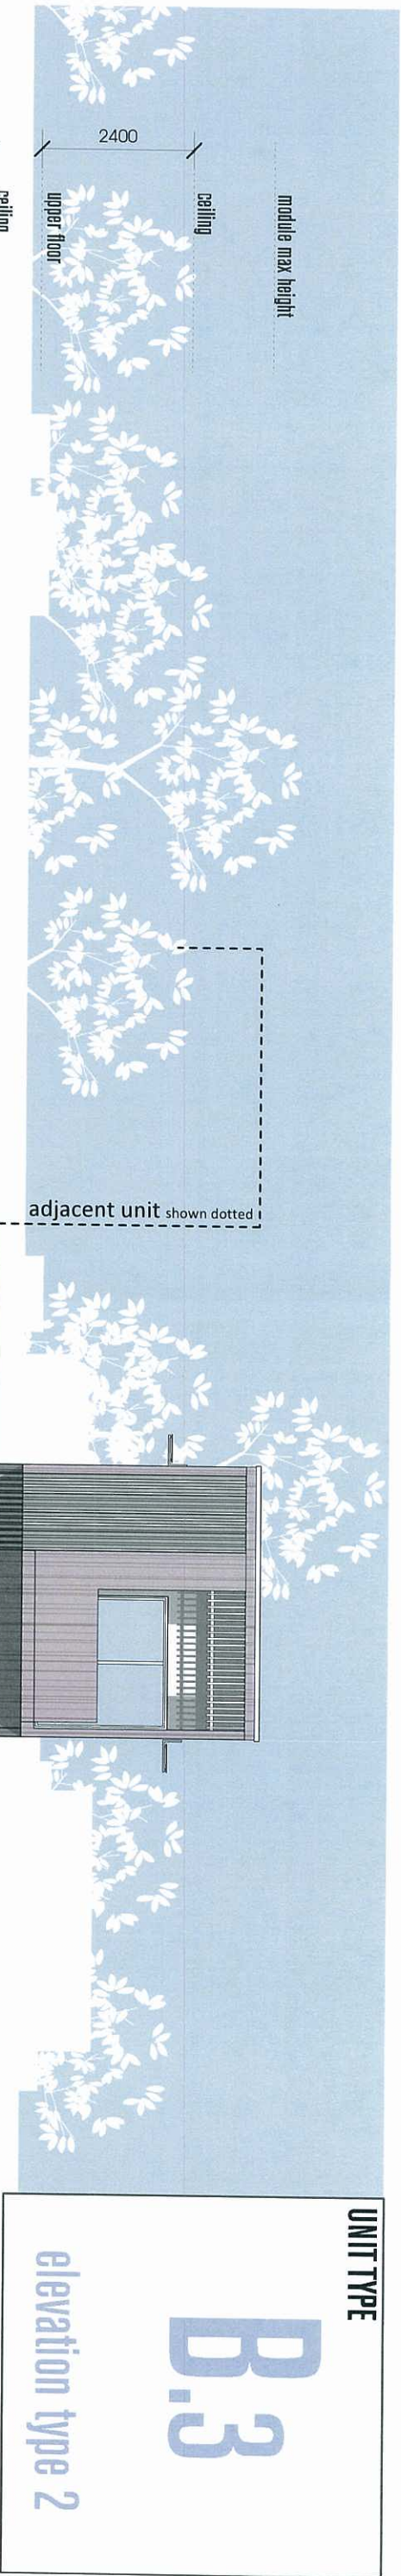

PLANS AND DOCUMENTS
referred to in the ULDA
APPROVAL dated 25/ 1 / 13

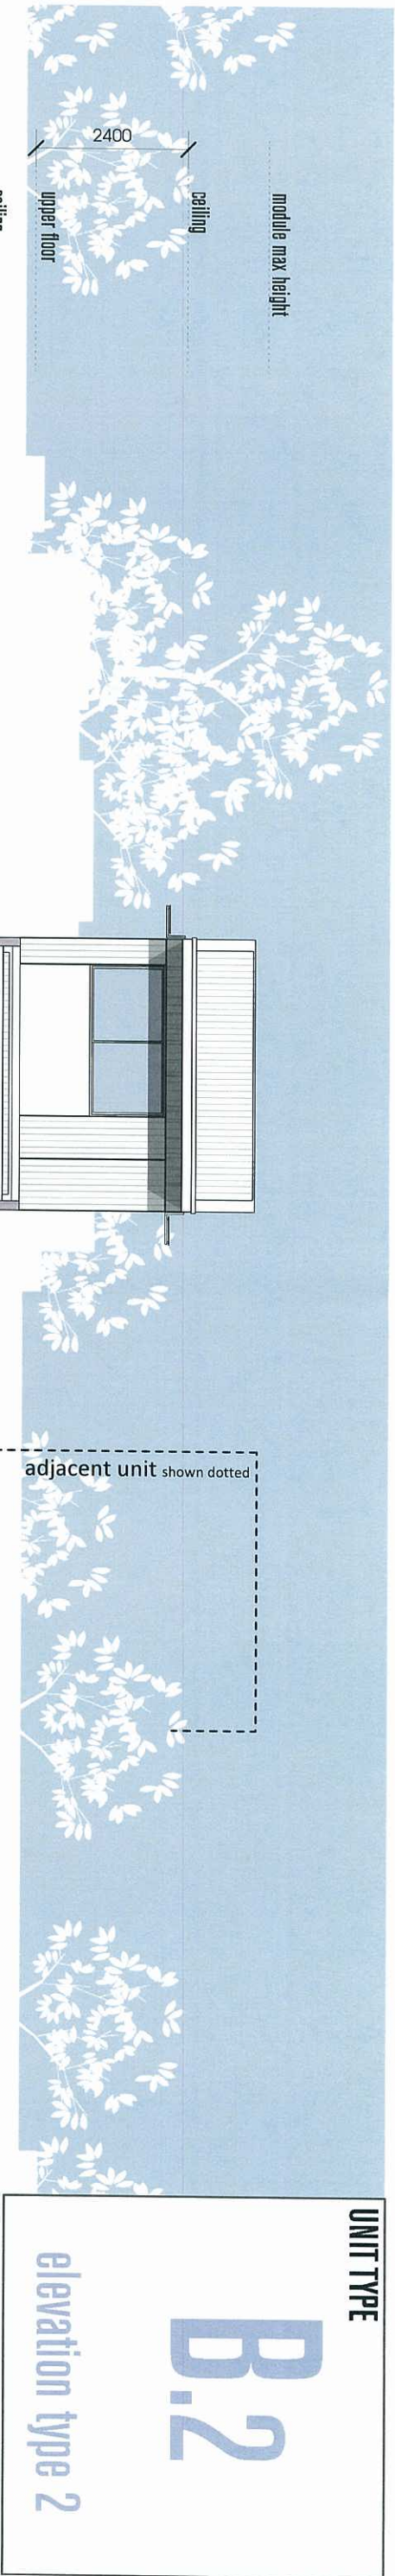

rear elevation

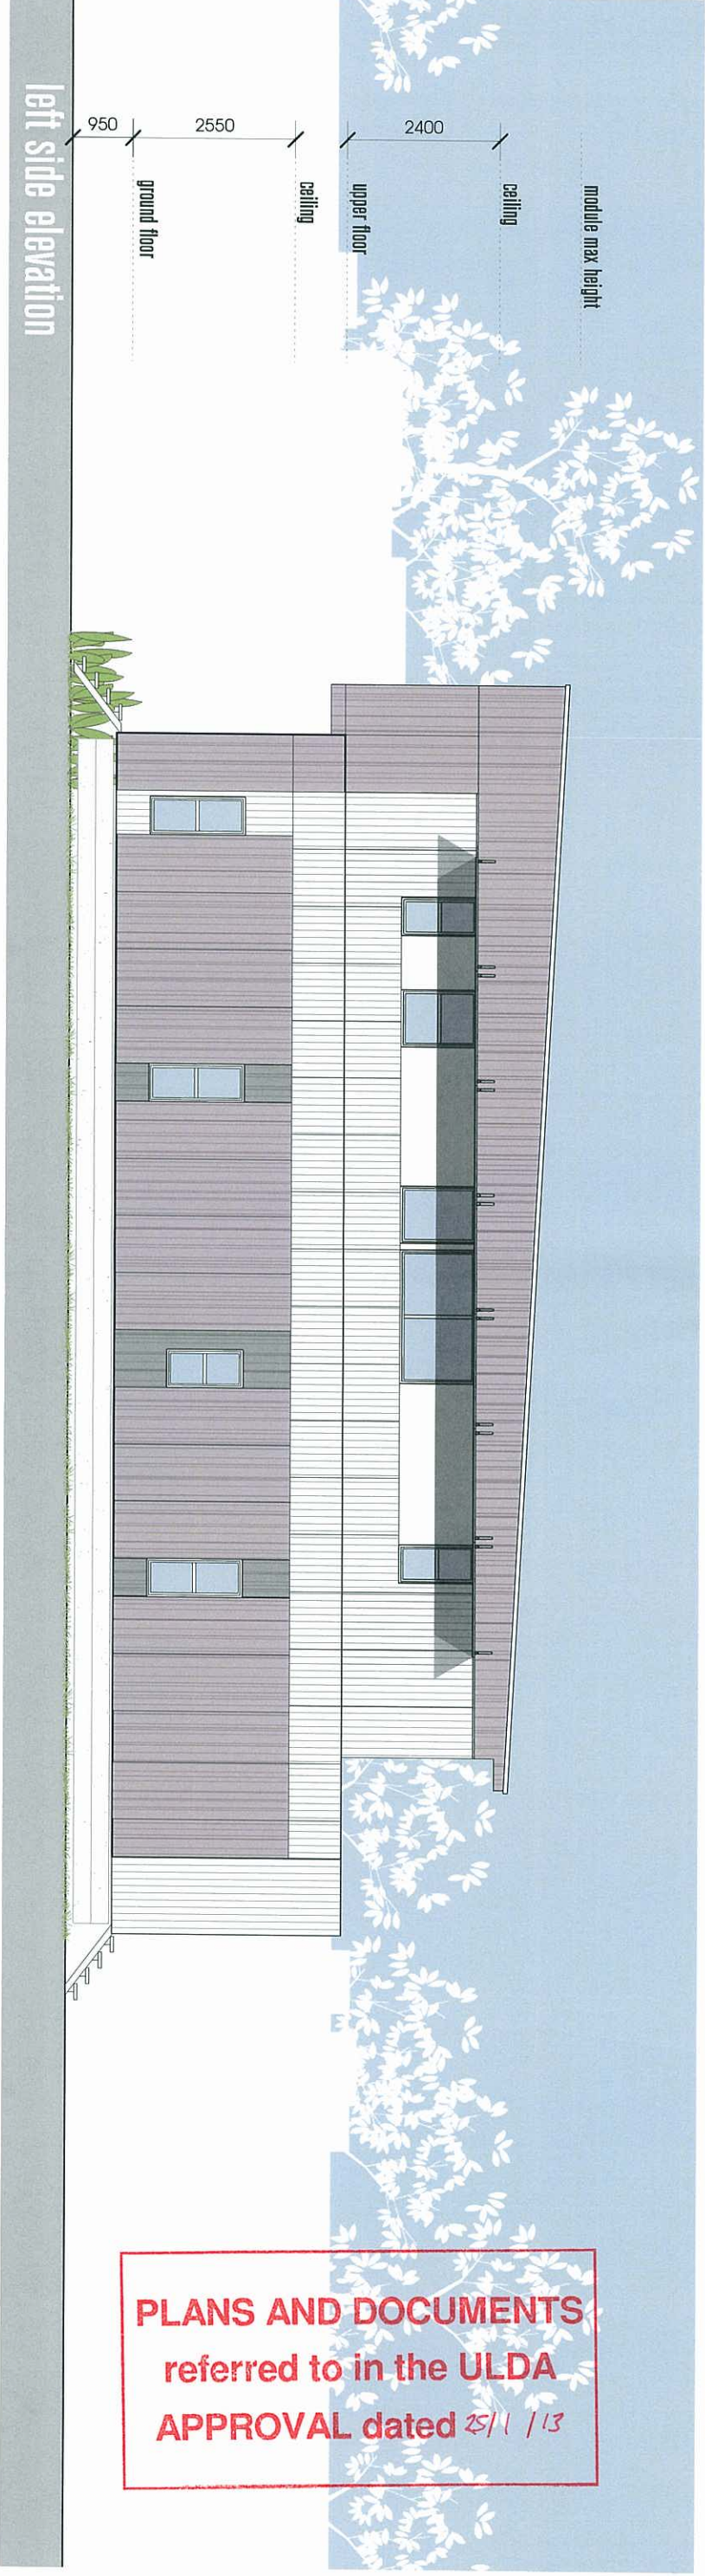

PLANS AND DOCUMENTS
referred to in the ULDA
APPROVAL dated 25/1/13