

AMENDED IN RED

By: Jennifer Davison
Date: 25 May 2020



PLANS AND DOCUMENTS
referred to in the PDA
DEVELOPMENT APPROVAL

Approval no: DEV2019/1082
Date: 8 June 2020



Caloundra, Queensland

Aura LLC Clubhouse Internal Design Reconfiguration



Prepared For:




Revision A

Date Issued
17/04/2020

By: Jennifer Davison
Date: 25 May 2020

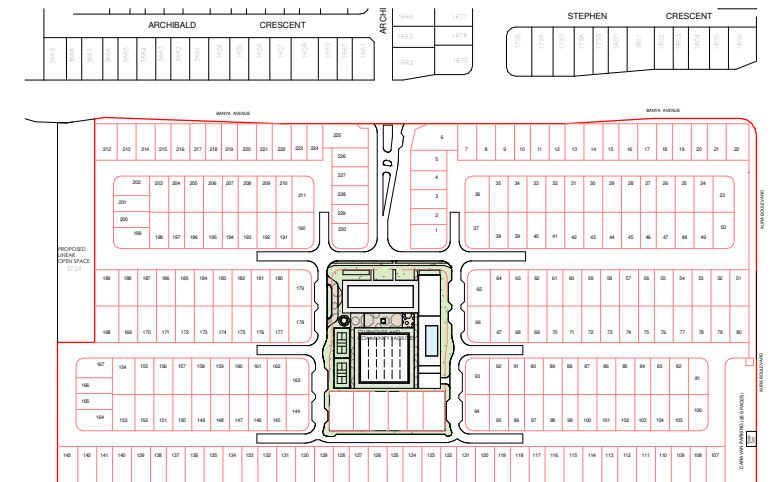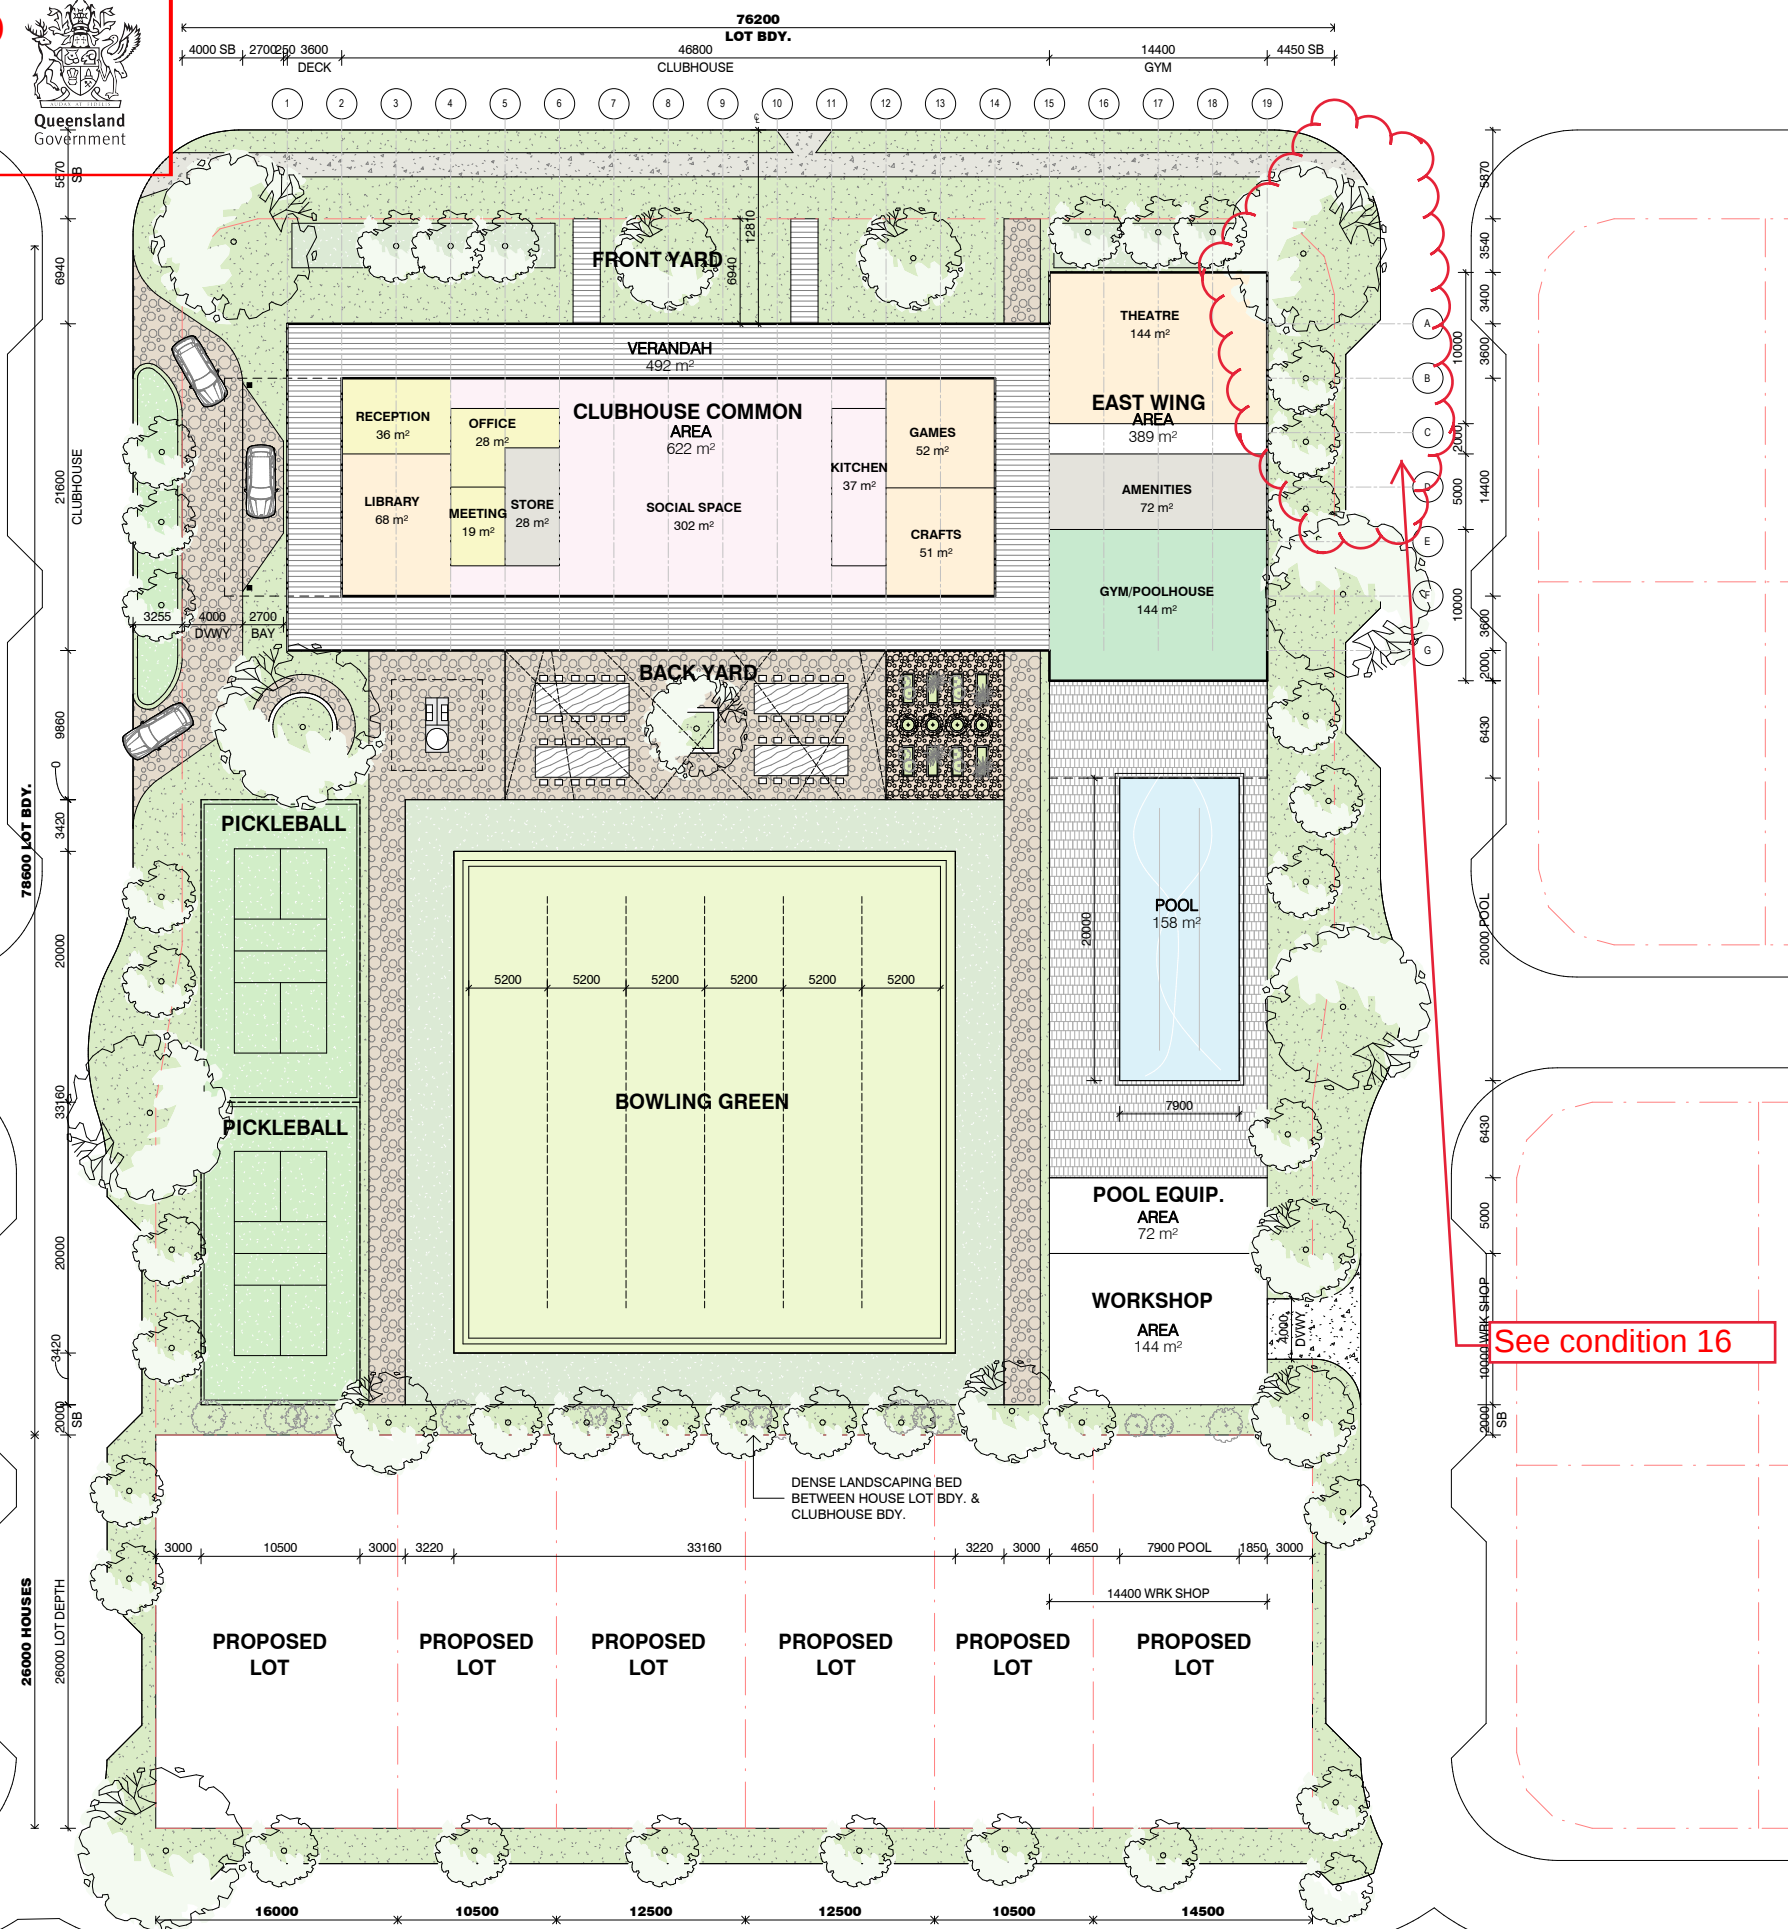

2 LOCALITY PLAN - AURA LLC
SCALE: 1 : 2500

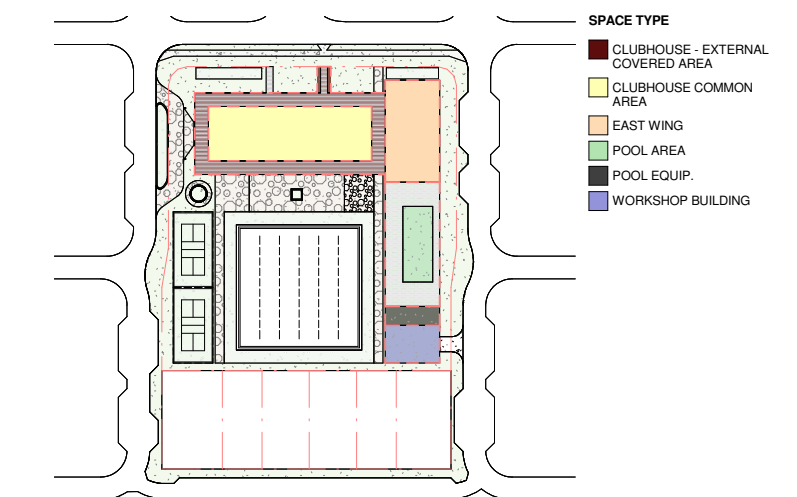

3 AREA SUMMARY
SCALE: 1 : 1000

CLUBHOUSE INTERNAL AREA SUMMARY		
BUILDING		AREA
CLUBHOUSE - EXTERNAL COVERED AREA		492 m ²
CLUBHOUSE COMMON AREA		622 m ²
EAST WING		389 m ²
POOL AREA		473 m ²
POOL EQUIP		72 m ²
MOCK CLUBHOUSE IN CHINA		1,443 m ²

NOTE:
ALLOW FOR HALF SCALE ON A3

[illegible]



Drawn: KS
Approved: GV
Date: 17/04/2020 2:50:52 PM
A1 Scale: As indicated

AURA ALT. TESTING MODEL - SITE PLAN

Drawing Number:
A0001
Revision:

C

FRONT ELEVATIONS

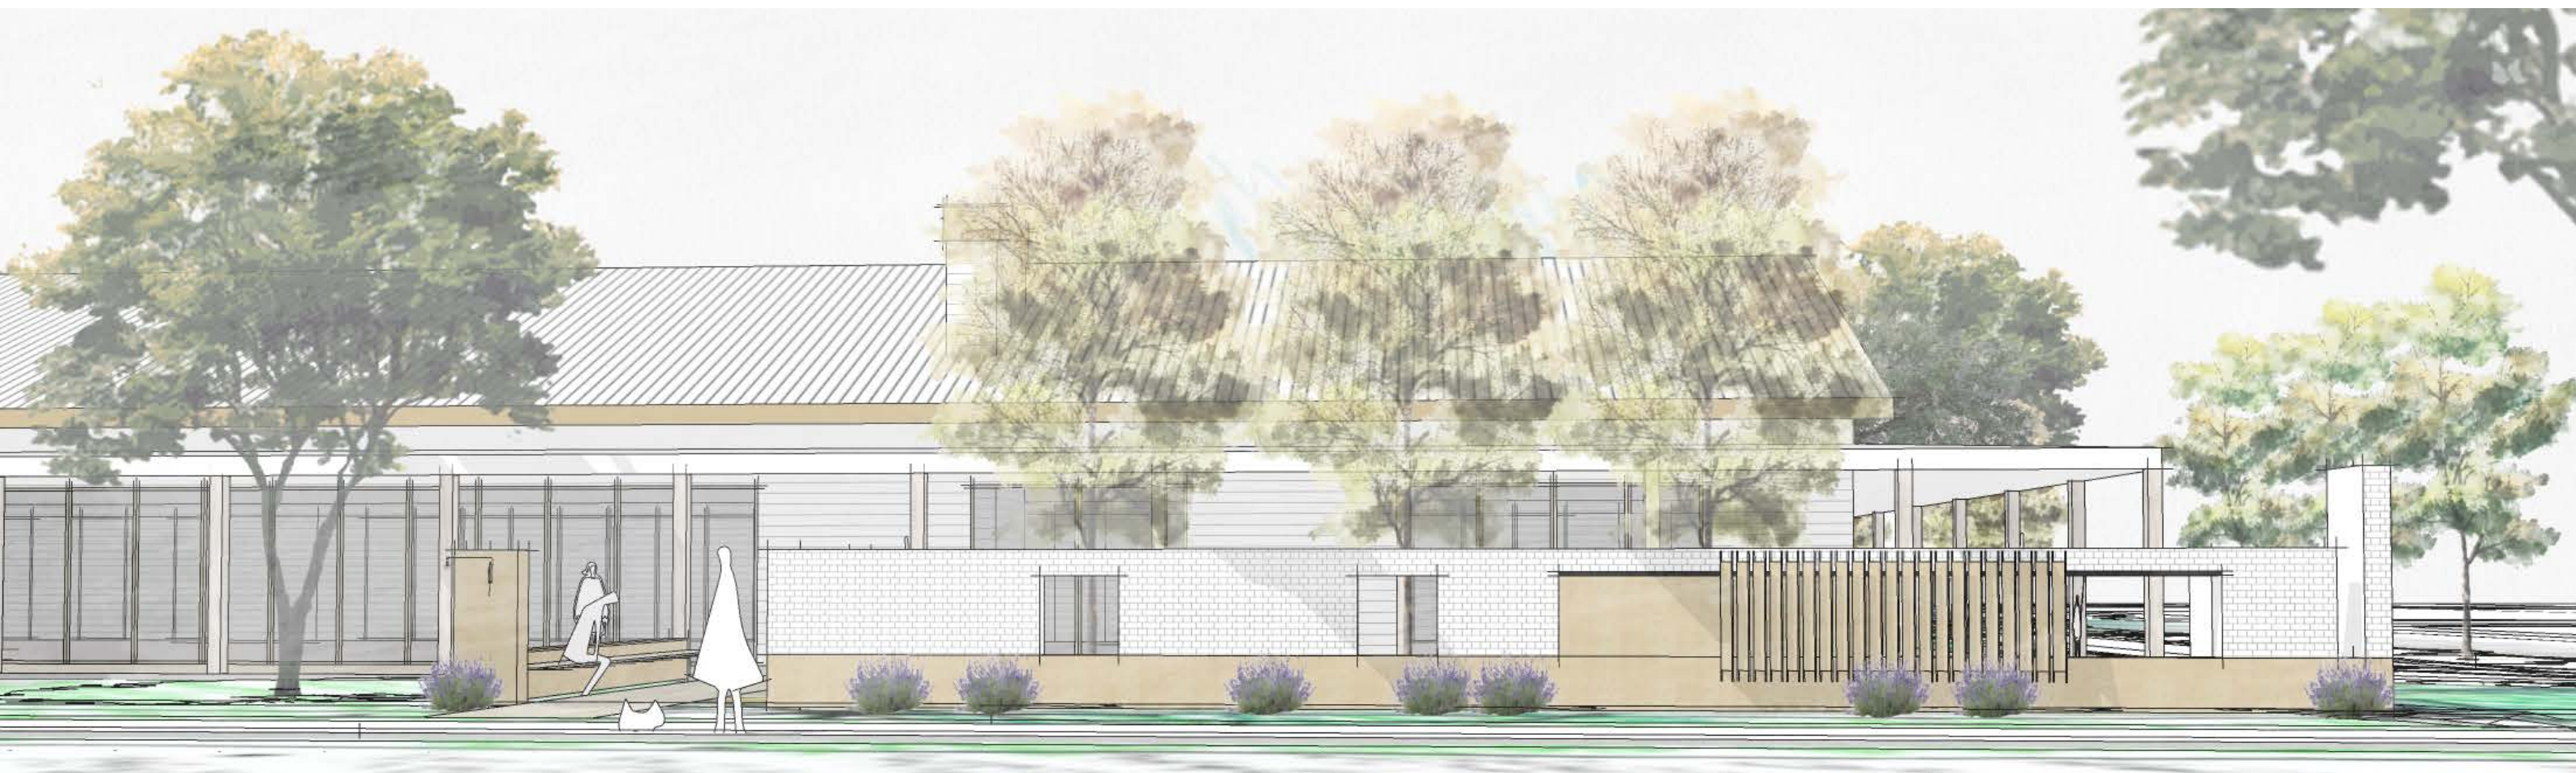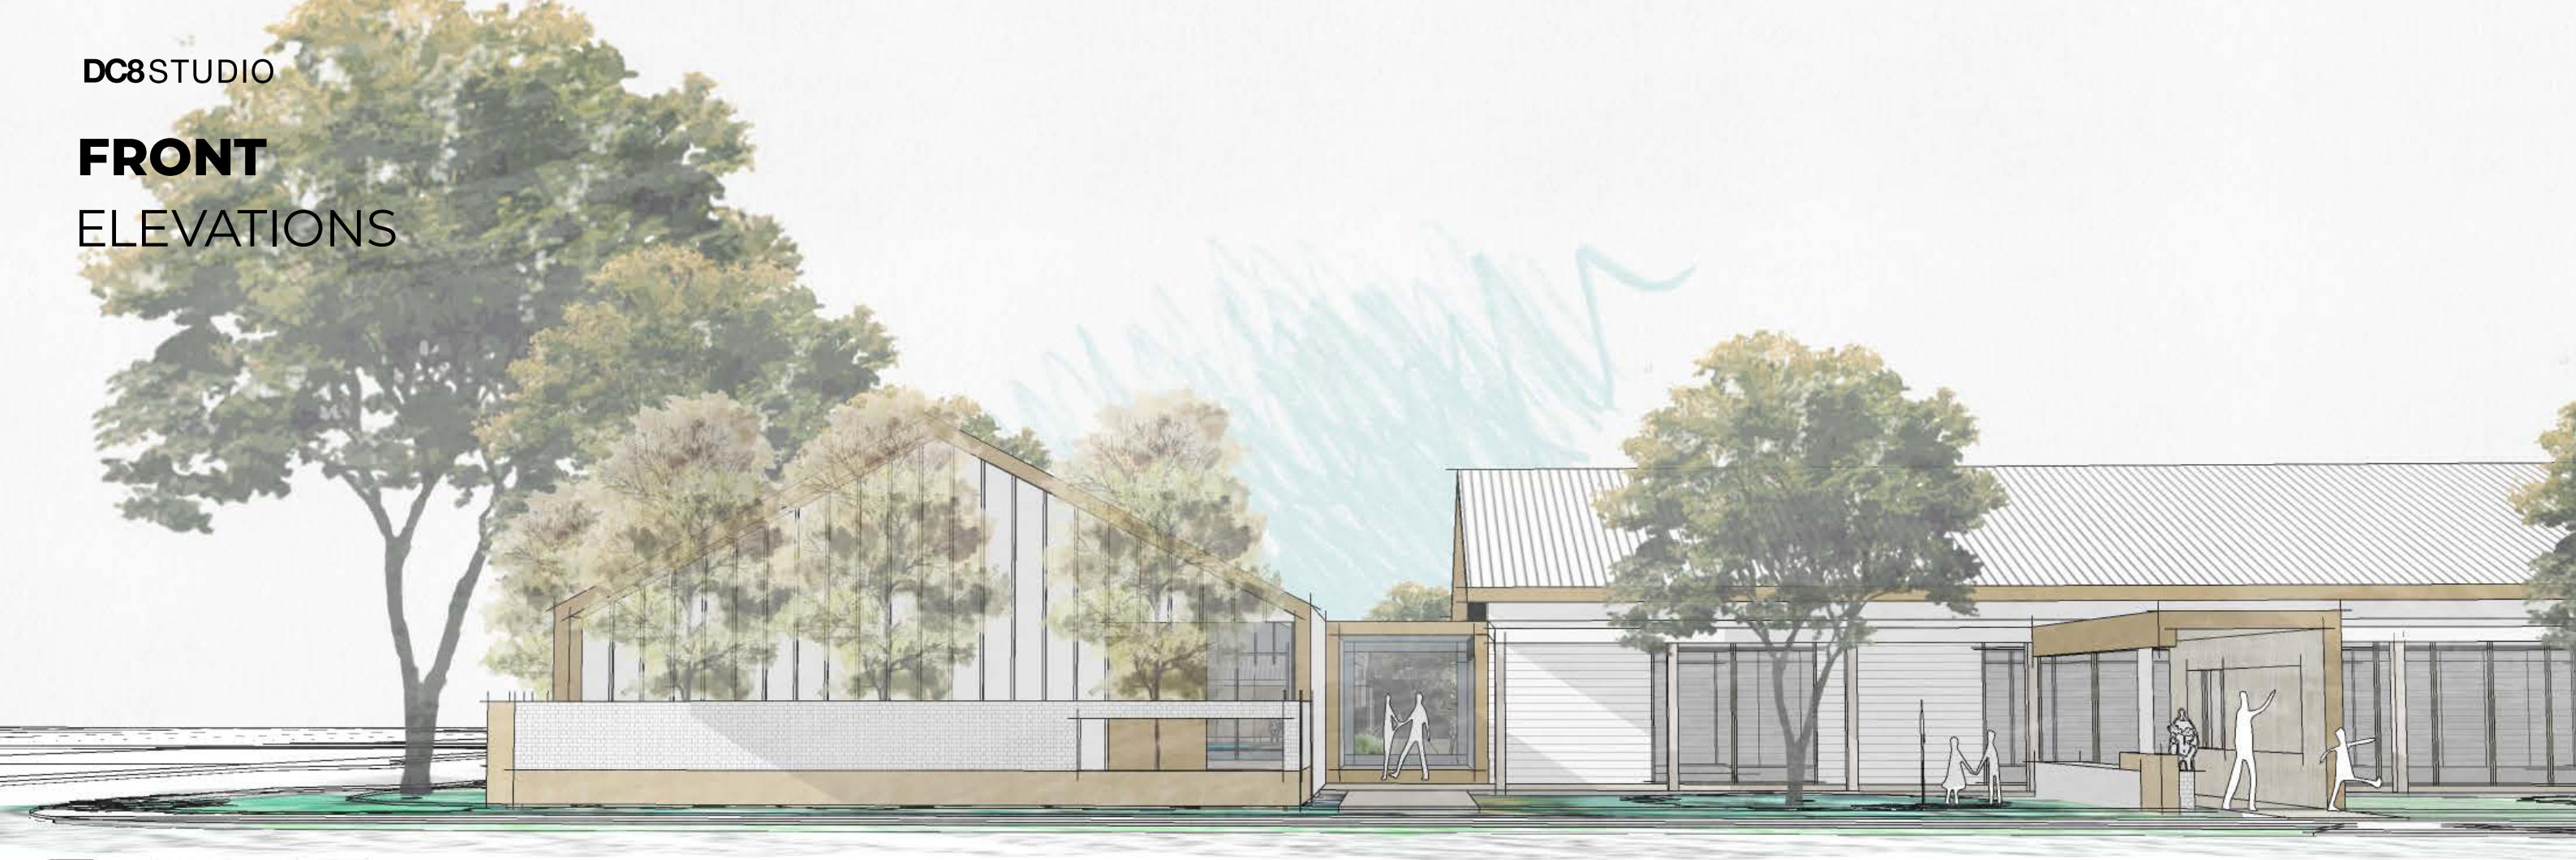

**WESTERN
ELEVATION**



**EASTERN
ELEVATION**



