


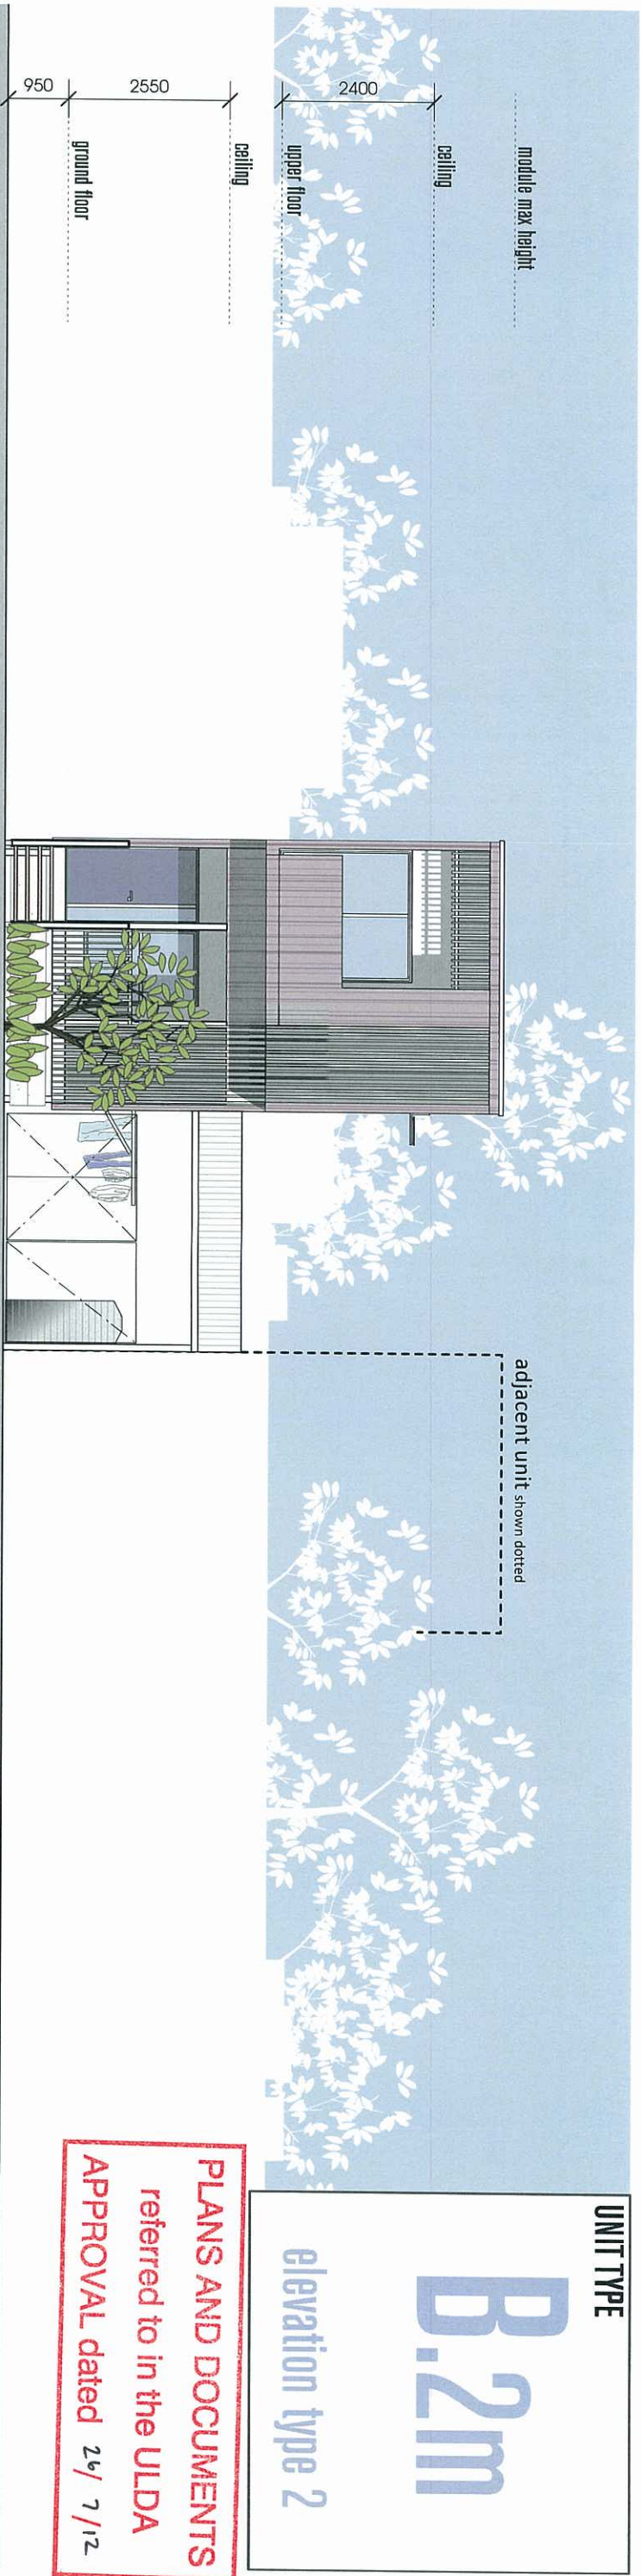

UNIT TYPE

B.2m

elevation type 2



module max height

ceiling

2400

upper floor

ceiling

2550

ground floor

950

front elevation



module max height

ceiling

2400

upper floor

ceiling

2550

ground floor


950

right side elevation

UNIT TYPE


B2m

elevation type 2

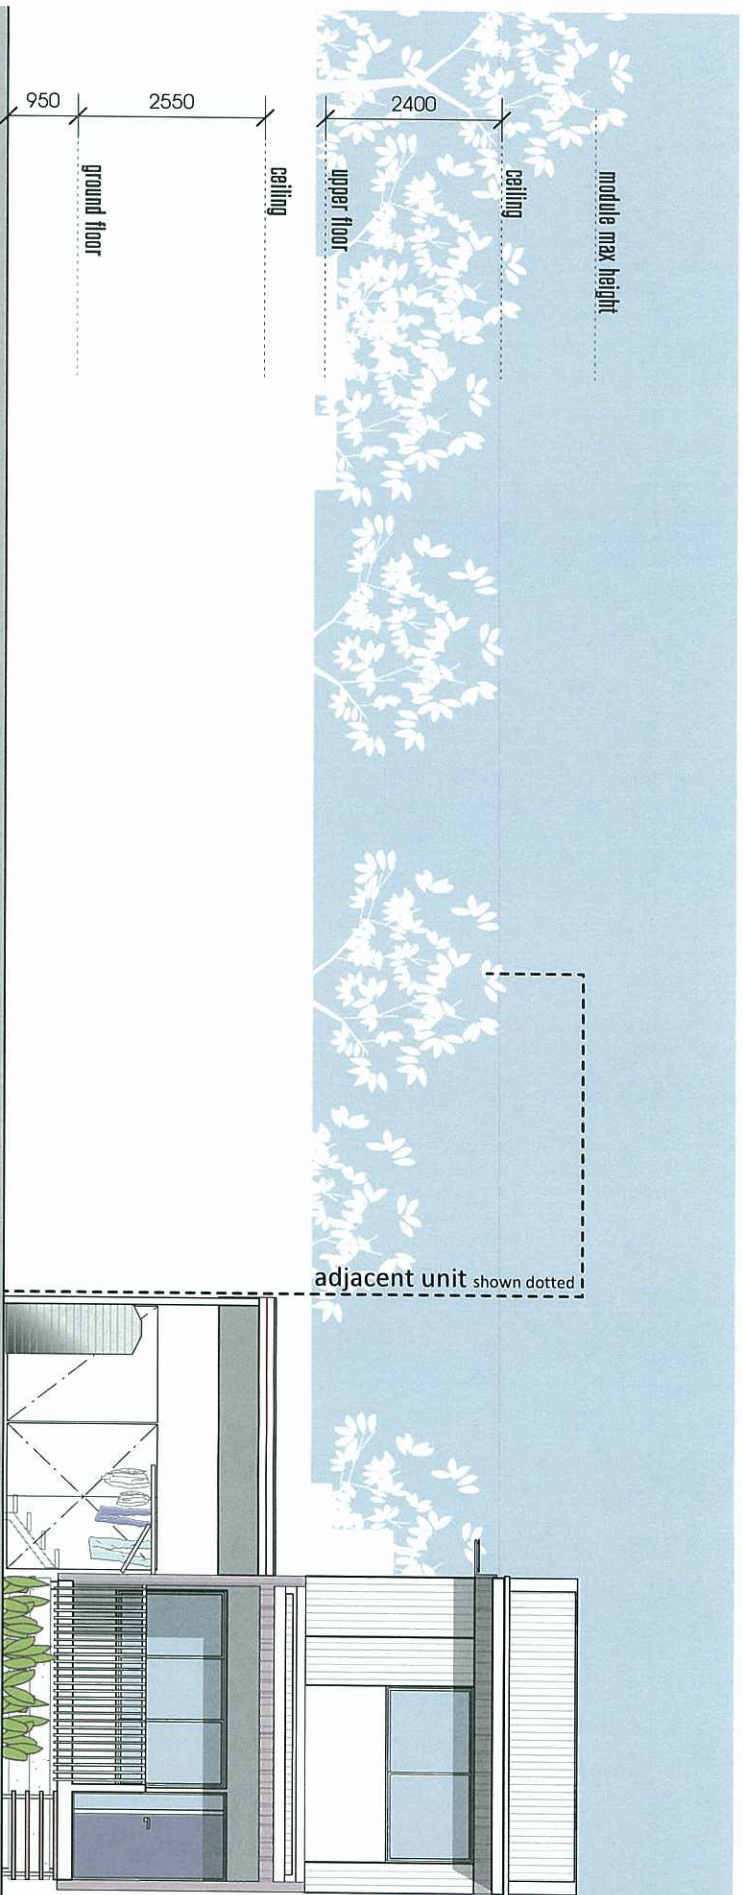

PLANS AND DOCUMENTS
referred to in the ULDA
APPROVAL dated 26/ 7 / 12

rear elevation

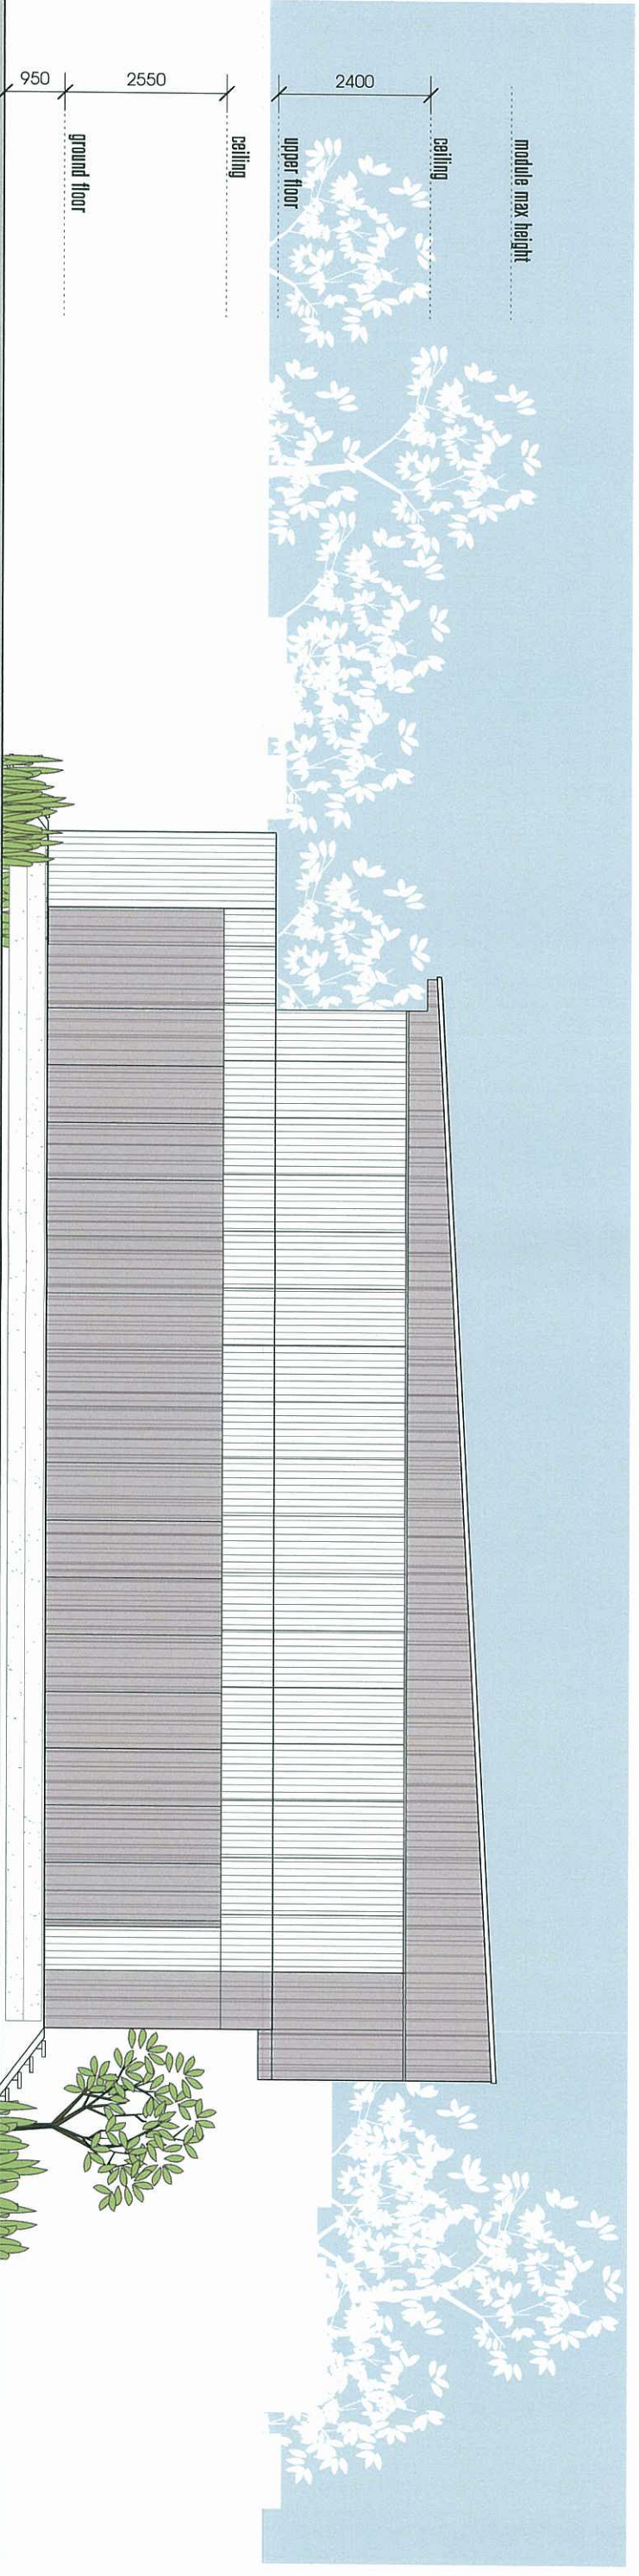

left side elevation



RPS

MOR 2D: 15 Units

Lots 381-383 SP230470
& Part of Lot 504 SP230470

Unit Elevations

B	2/3/12	Revised levels
A	21/3/12	General Amendments
revision	date	description
not date 22/8/11	file name	ATT14 MCR 20 MASTER VMS
		#JHJL
drawn	checked	scale paper size/dwg
mm	bg	1:100 A3/M

Not For Construction

job number
12AT1144

dwg number
SD 4.22

revision
B

Aquatonic

UNIT TYPE

B2m

elevation type 3

module max height

Ceiling

2400

Ceiling

2550

ground floor

front elevation

adjacent unit shown dotted

PLANS AND DOCUMENTS

referred to in the ULDA

APPROVAL dated 26/7/12

module max height

Ceiling


2400

Upper flc

2550

ground floor

right side elevation

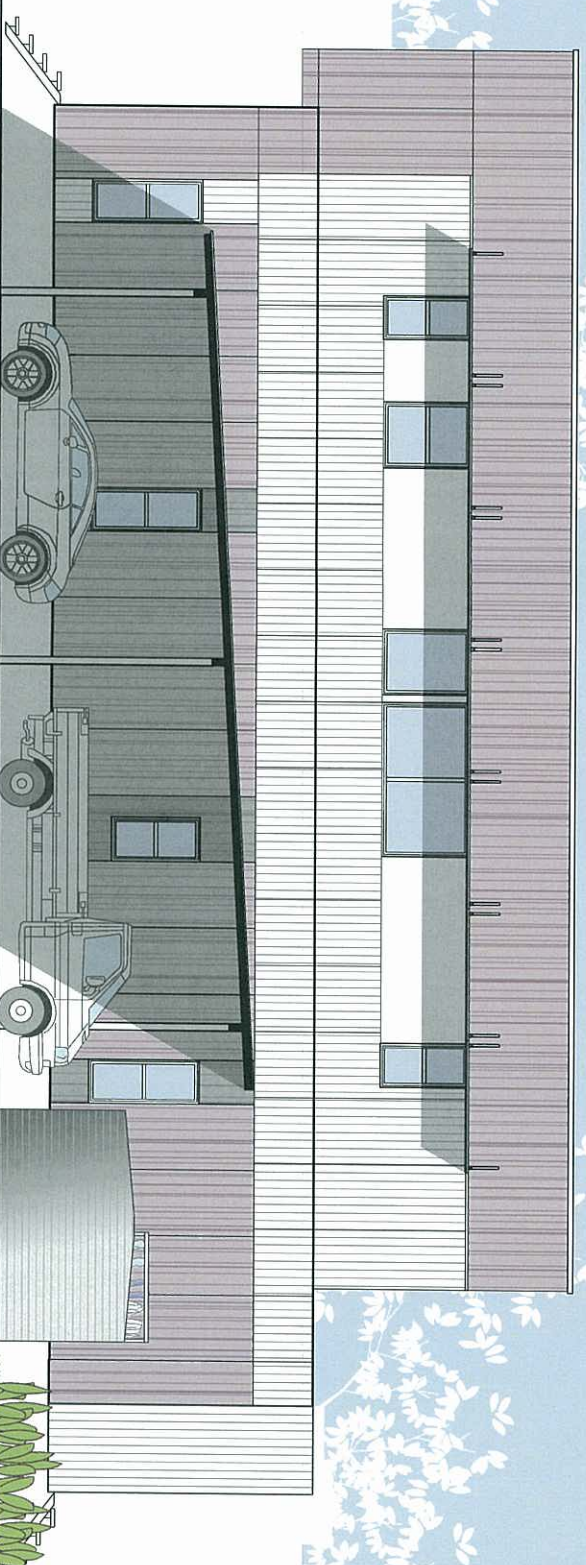

Client



MOR 2D: 15 Units

Lots 381-383 SP230470
& Part of Lot 504 SP230470

Unit Elevations

B	23/3/12	Revised levels
A	21/3/12	General Amendments
revision	date	description
pool date 22/8/11	no name	AT1144 MC9 20 MASTER v.w.x
drawn	checked	scale paper size/draw
mm	bg	1:100 A3/M

Not For Construction

job number
12ATT144

dwg number
SD 4.31

re
E

mm 0 5m
mm
by


Aquatonic

Aquatonic

UNIT TYPE

B2m

elevation type 3

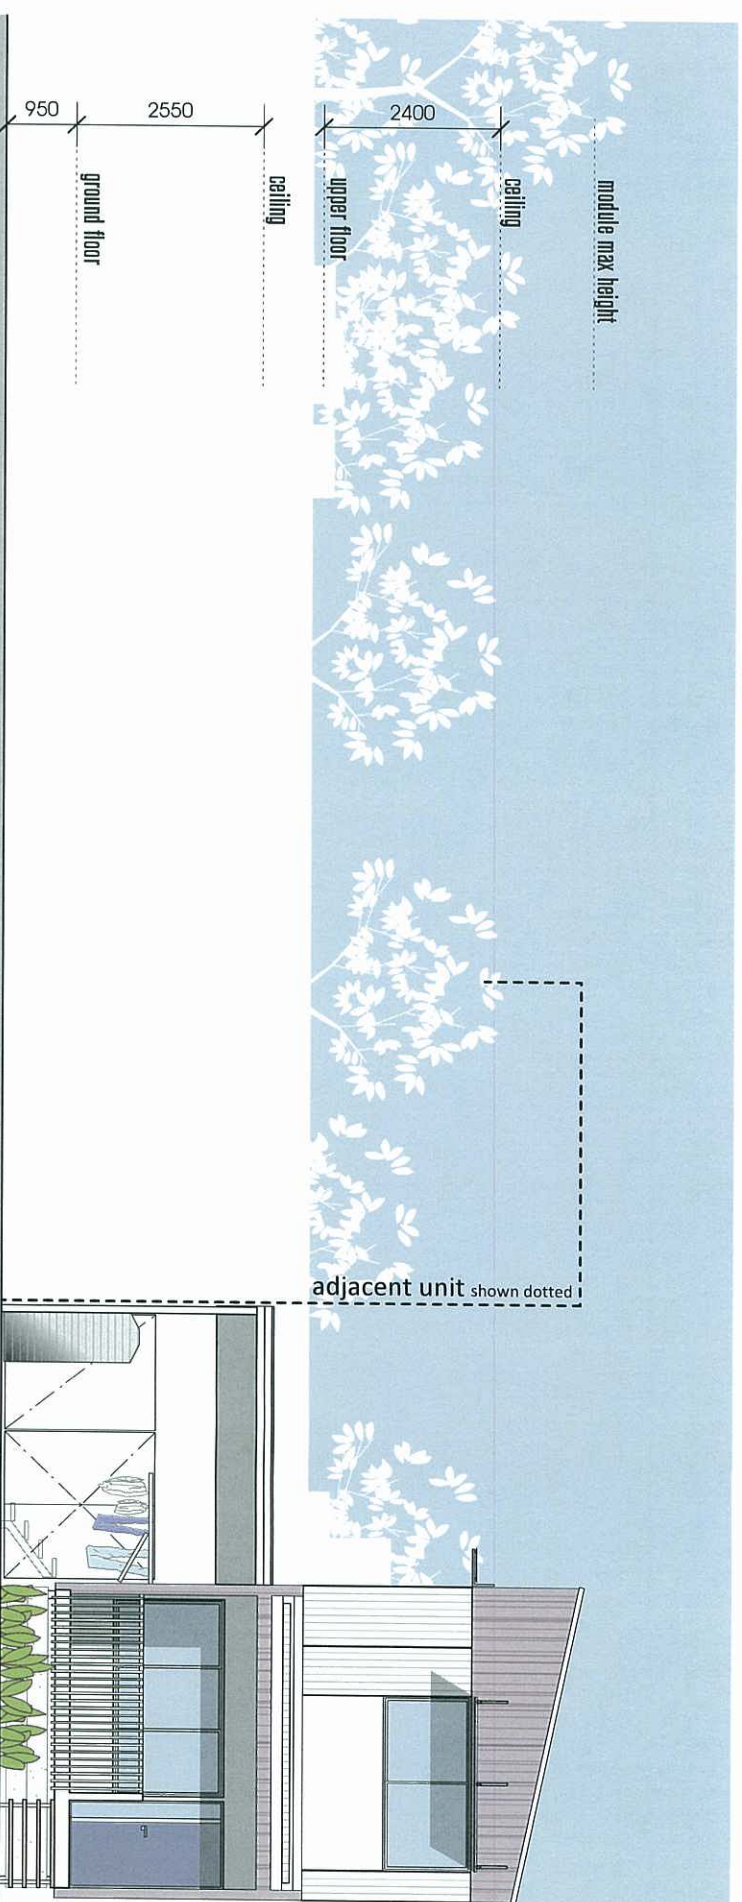


PLANS AND DOCUMENTS

referred to in the ULDA

APPROVAL dated 26/7/12

rear elevation

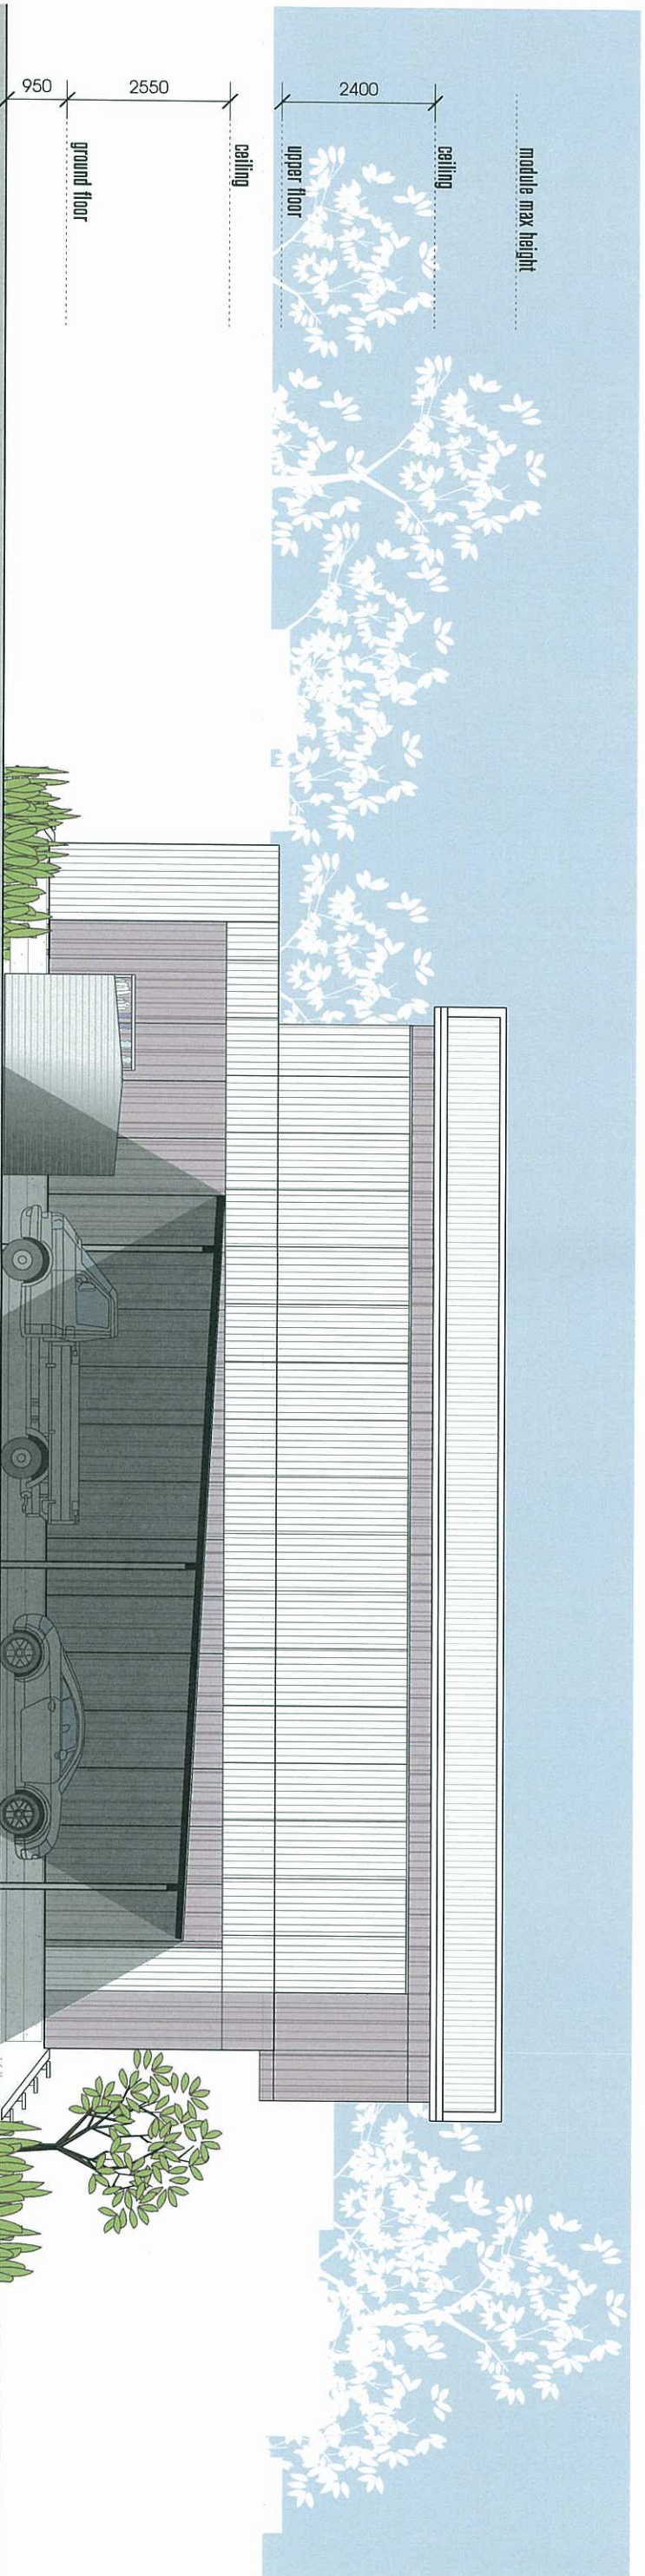

left side elevation



RPS

MOR 2D: 15 Units

Lots 381-383 SP230470
& Part of Lot 504 SP230470

Unit Elevations

B	23/3/12	Revised Levels
A	21/3/12	General Amendments
revision	date	description
not done 22/8/11	for memo A11142 MCH 20 MASTER VMS	itdun
drawn	checked	scale paper size date
mm	bg	1:100 A3 M

Not For Construction

job number	2AT1144
------------	---------

dwg number
SD 4.32

revisi
B

mm 0 50
mm
by

50
mm

100
mm

16550


Aquatonic


UNIT TYPE

B.3m

elevation type 2

PLANS AND DOCUMENTS
referred to in the ULDA
APPROVAL dated 26/ 7 /12

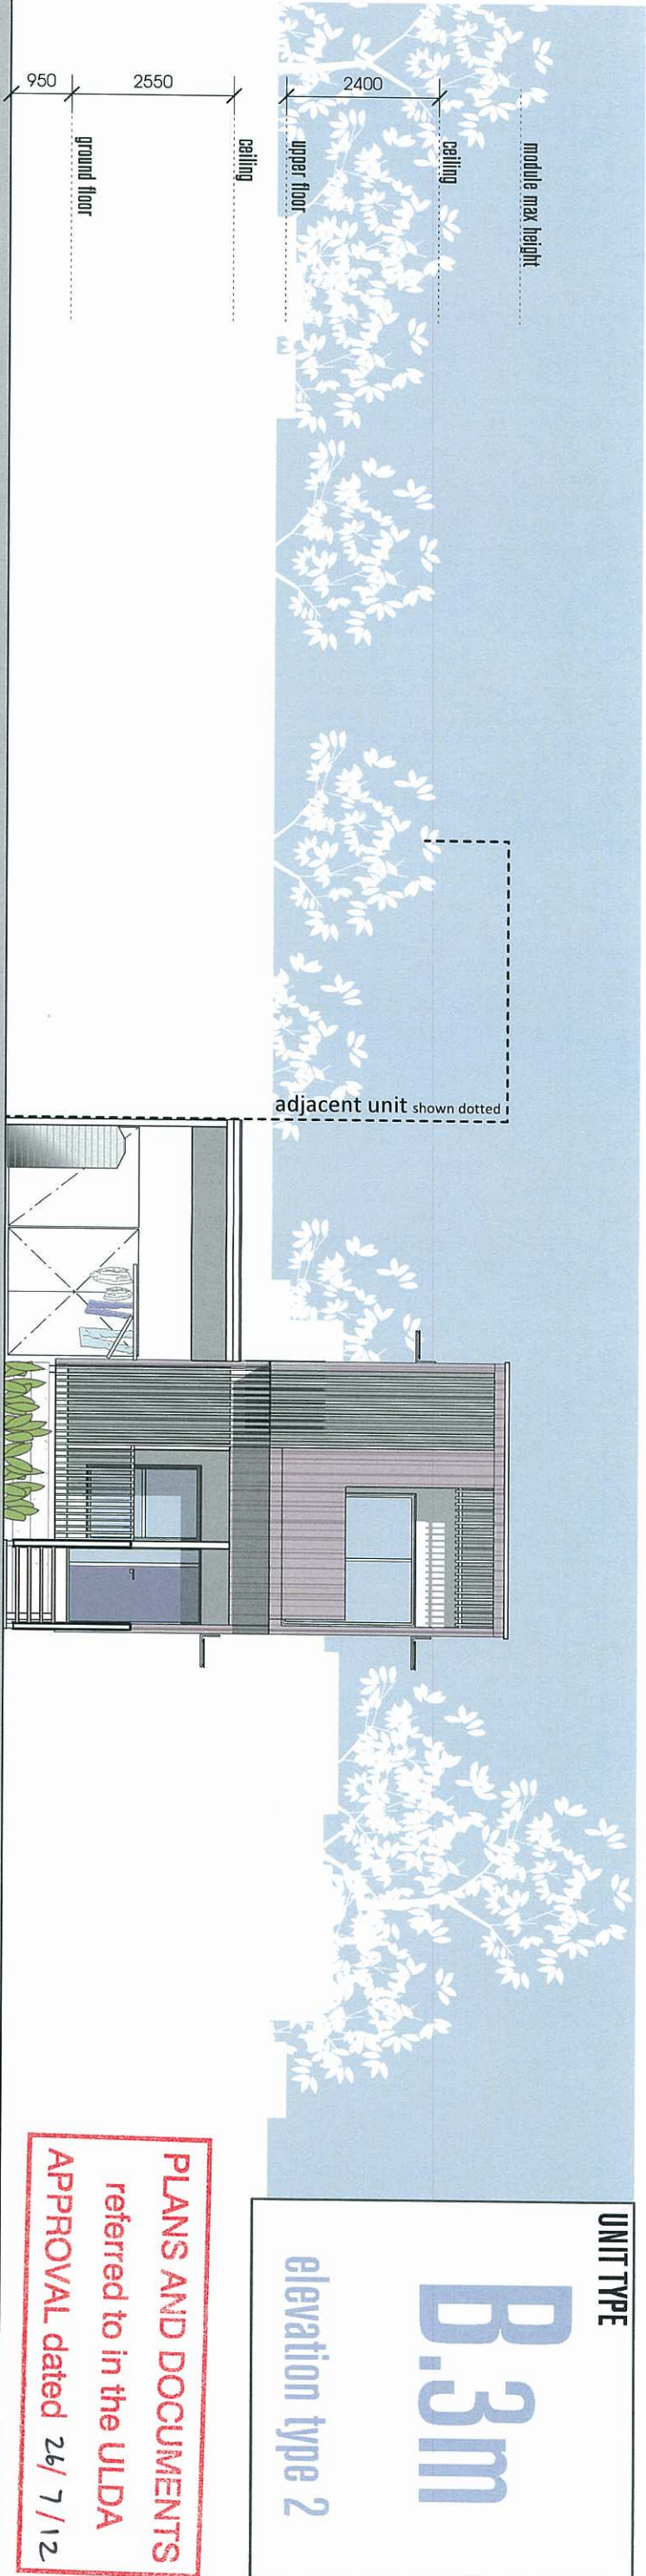

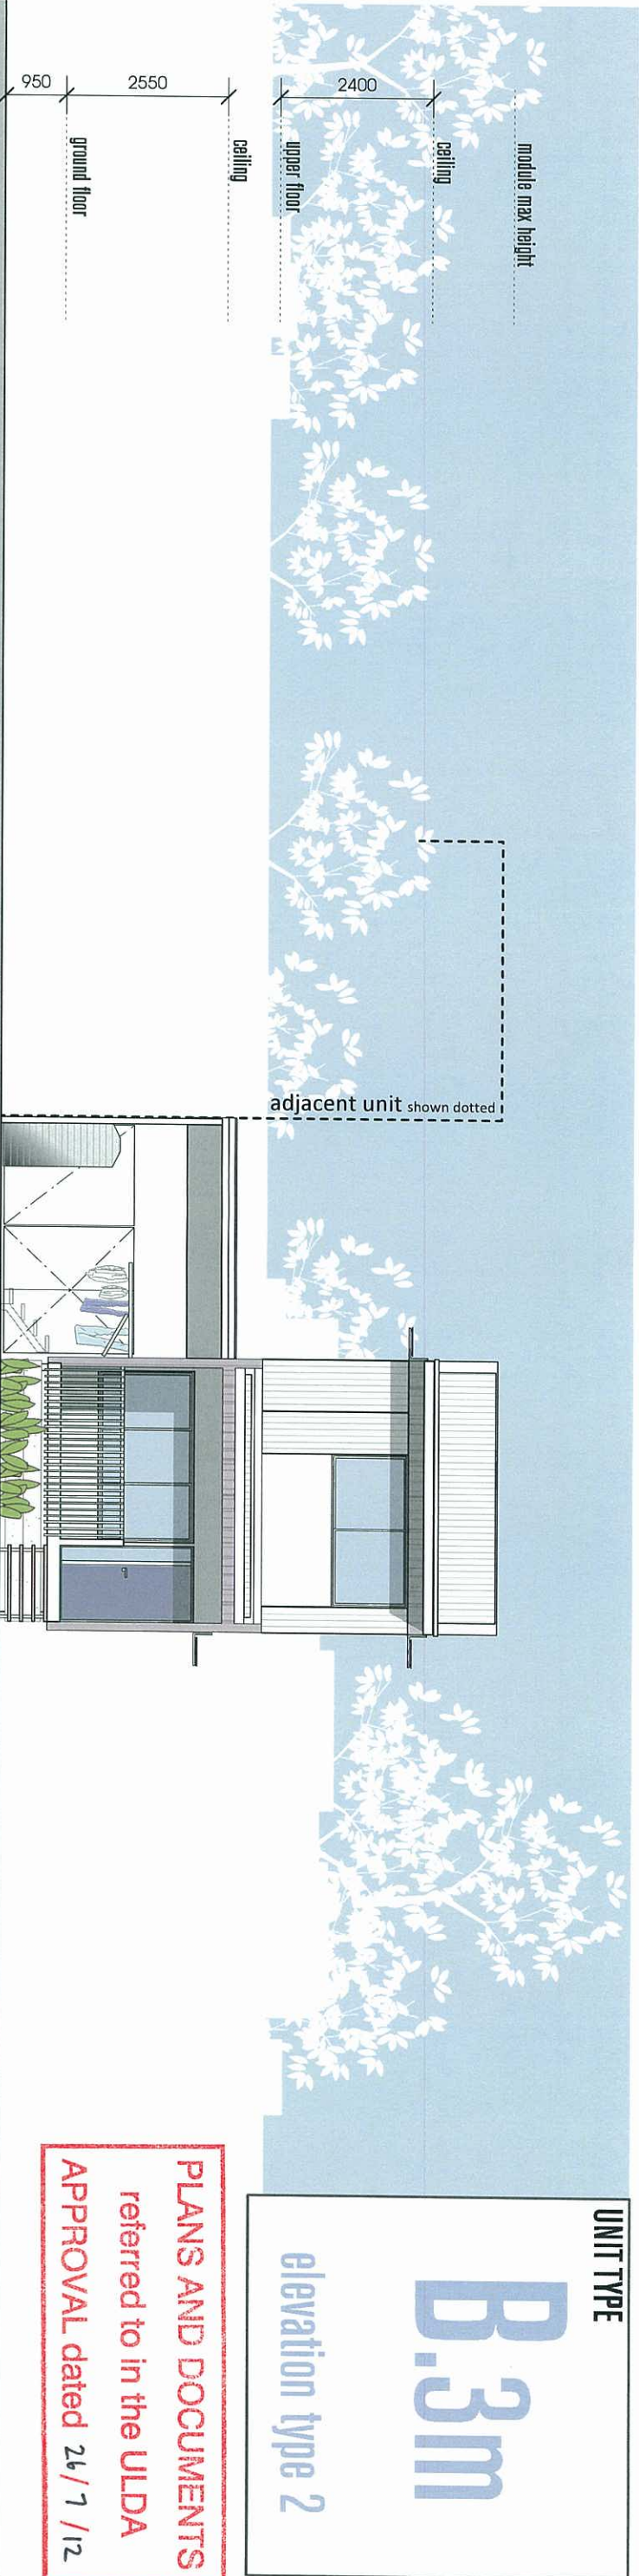

left side elevation

Client

BMA

RPS

MOR 2D: 15 Units

Location

Unit Elevations

Drawing

© 2011 ABN 92 119966988

61 Lugby Street BARON QLD 4005 BRISBANE AUSTRALIA +61 7 3368 2833

revision

drawn

mm

date

checked

kg

description

scale

paper size

date

job number

dwg number

revision

23/3/12

21/3/12

Revised levels

General Amendments

Not For Construction

1:100

A3

MAR 2012

A11144

SD

4.42

B

5 m

0

5 m

Aquaticonic



REFER HOUSE TYPE B3 & SITE 4 FOR
TYPICAL TREATMENT TO UNITS.

REFER HOUSE TYPE B3 & SITE 4 FOR
TYPICAL TREATMENT TO UNITS.

FENCING WILL BE IN ACCORDANCE
WITH THE ULDA GUIDELINES- approved plan
SD 1.02 revision I, dated MAR 2012,
Amended in Red
26 JULY 2012.

ROAD 16

REFER HOUSE TYPE B3 & SITE 4 FOR
TYPICAL TREATMENT TO UNITS.

TREES TO CARPARK IN
ISLAND PLANTERS

NONETTE DRIVE

AMENDED IN RED
26 JUL 2012

By: BRIANNA FYFE (name)
of the ULDA

PLANS AND DOCUMENTS
referred to in the ULDA
APPROVAL dated 26/7/12

FENCING WILL BE IN ACCORDANCE
WITH THE ULDA GUIDELINES approved plan
SD 1.02 revision I, dated MAR 2012,
Amended in Red 26 JULY 2012.



BMA
BHP Billiton Mitsubishi Alliance

RPS



Disclaimer
The contents of this plan are conceptual only, for discussion purposes.
All areas and dimensions are approximate only subject to relevant
studies, Survey, Engineering and Council approval.

LANDSCAPE SITE PLAN
Scale 1:300@A3 | Date April 2011 | Project No 108208-18 | Project No SD_L1.01_02

plant palette

code	species	common name
TREES		
BRA ace	BRACHYCHITON ACERIFOLIUS	ILLAWARRA FLAME TREE
BRA rup	BRACHYCHITON RUPESTRIS	BOTTLE TREE
CUP ana	CUPANIOPSIS ANACARDIOIDES	TUCKEROO
FLI aus	FLINDERSIA AUSTRALIS	CROW'S ASH
HAR pen	HARPULLIA PENDULA	TULIPWOOD
MEL bra	MELALEUCA BRACATA	BLACK TEA TREE
XAN chr	XANTHOSTEMON CHRYSANTHUS	GOLDEN PENDA
SHRUBS		
ACA fir	ACALYPHA 'FIRESTORM'	FIRESTORM
ACA inf	ACALYPHA 'INFERNO'	INFERNO
ACA wil	ACALYPHA WILKESIANA	YELLOW ACALYPHA
CAL lit	CALLISTEMON 'LITTLE JOHN'	LITTLE JOHN
ERE gla	EREMOPHILA 'GLABA RED'	GLABA RED
GRE gin	GREVILLEA 'GIN GIN GEM'	GIN GIN GEM
GRE lil	GREVILLEA 'LILLIAN'	LILLIAN
MYO par	MYOPORUM PARVIFOLIUM	CREEPING BOOBIALLA
SYZ aus	SYZYGIUM 'AUSSIE BOOMER'	AUSSIE BOOMER
SYZ sou	SYZYGIUM 'AUSSIE SOUTHERN'	AUSSIE SOUTHERN
WES wyn	WESTRINGIA 'WYN YABBE GEM'	WYN YABBE GEM
WES zen	WESTRINGIA 'ZENA'	ZENA

GROUNDCOVERS


DIA lit	DIANELLA 'LITTLE JESS'	LITTLE JESS
DIE bic	DIETES BICOLOR	DIETES
HIB sca	HIBBERTIA SCANDENS	GUINEA FLOWER
LIR eve	LIRIOPE EVERGREEN GIANT	EVERGREEN GIANT
LIR var	LIRIOPE VARIEGATA	VARIEGATED LIRIOPE
LOM hys	LOMANDRA HYSTRIX	MAT RUSH
LOM kat	LOMANDRA KATIE BELLES	KATIE BELLES
PEN naf	PENNISETUM NAFRAY	NAFRAY

landscape intent

The proposed landscape intent is to create a shaded green setting for the residential sites whilst minimising maintenance. Resilience to the harsh local climate has also been considered with the plant species selection and planting design.

Drought tolerant plant species that have proven to grow successfully in this area have been selected and will be placed within a river pebble mulch within unit frontages.

A 1800mm Colorbond fence will provide screening to the communal open space area and units. The colour is to be determined on a site by site basis.

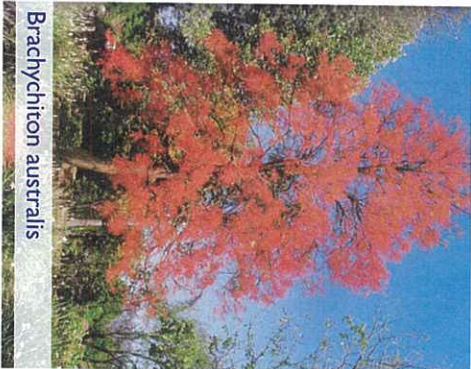

Brachychiton australis



Cupaniopsis anacardioides



Xanthostemon chrysanthus




Harpullia pendula



Flindersia australis



Callistemon 'Little John'

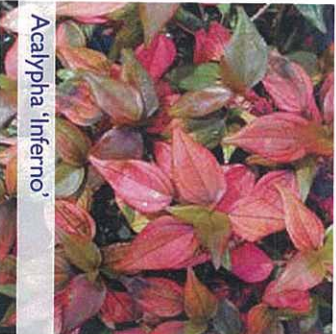

Acalypha 'Inferno'



Eremophila glabra



Syzygium 'Aussie Shn'



Westringia 'Wyn Gem'



Grevillea 'Gin Gin Gem'



Pennisetum 'Nafray'



Hibbertia scandens



Dianella 'Little Jess'



Liriope 'Evergreen Giant'




Dietes bicolor

AMENDED IN RED
26 JUL 2012

By: BRIANNA FYFFE (name)

of the ULDA

PLANS AND DOCUMENTS
referred to in the ULDA
APPROVAL dated 26/ 7 /12

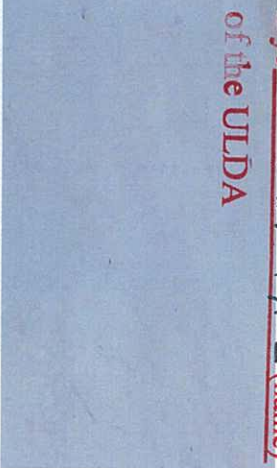

concrete pavement



pebble / gravel treatment



1800mm high single tone
Colorbond fence



semi-permeable fence - tubular
steel fence



turf