

LEGEND		
CODE	DESCRIPTION	FINISH COLOUR
BL-01	BALLUSTRAE - TYPE 01 - STEEL	PAINT FINISH TO MATCH 'COLORBOND NIGHT SKY'
CH-01	CHIMNEY	PAINT FINISH TO MATCH 'AMF - BURNT BRICK' FINISH
CL-01	CL-01 - PORTLAND CEMENT CONCRETE	PAINT FINISH TO MATCH 'AMF - BURNT BRICK' FINISH
CL-02	CL-02 - PORTLAND CEMENT CONCRETE	CLASS 1 C&C CONCRETE FINISH
CL-03	CL-03 - PORTLAND CEMENT CONCRETE	CLASS 1 C&C CONCRETE FINISH
CL-04	CL-04 - PORTLAND CEMENT CONCRETE	CLASS 1 C&C CONCRETE FINISH
CL-100	CL-100 - PORTLAND CEMENT CONCRETE	CLASS 1 C&C CONCRETE FINISH

1. EXPOSED CONCRETE - CLASS 2C1 - ARCHITECTURAL FINISH - CONCRETE MIX AS SPECIFIED

2. EXTERNAL STEEL FRAMING STRUCTURES ARE TO HAVE PAINT FINISH TO MATCH 'COLORBOND NIGHT SKY'

PLANS AND DOCUMENTS referred to in the PDA DEVELOPMENT APPROVAL

Approval no: DEV2017/892

Date: 22/07/2020



2 - ELEVATION 1 100 - EAST - PART 2



1 - ELEVATION 1 100 - EAST - PART 1

- NOTES
1. DO NOT SCALE DRAWINGS. WRITTEN DIMENSIONS GOVERN.
 2. ALL DIMENSIONS ARE IN MILLIMETRES UNLESS NOTED OTHERWISE.
 3. ALL DIMENSIONS SHALL BE VERIFIED ON SITE BEFORE PROCEEDING WITH THE WORK. DIMENSIONS SHALL BE NOTED IN THIS DRAWING MUST BE READ IN CONJUNCTION WITH ALL RELEVANT CONTRACTS, SPECIFICATIONS AND DRAWINGS.
 4. THIS DRAWING MUST BE READ IN CONJUNCTION WITH ALL RELEVANT CONTRACTS, SPECIFICATIONS AND DRAWINGS.
- © COPYRIGHT OF THIS DRAWING IS VESTED IN HASSELL LTD. 2017 HASSELL LTD.
- THIS DRAWING IS AN UNCONTROLLED COPY UNLESS NOTED OTHERWISE.
- ENSURE THIS DRAWING IS PRINTED IN COLOUR.

REV	DESCRIPTION	DATE
11	IFC HANDOVER UPDATE	15.06.20
10	IFC UPDATE	26.03.20
9	IFC UPDATE	19.10.19
8	EASTERN ELEVATION IFC UPDATE & QUANTITY UPDATE & ROOF LEVEL REFERENCE CHANGE	06.07.19
7	ROOF DECK OVERLAYS - POSITION & QUANTITY UPDATE	01.05.19
6	STAIR 1 & 2 L&D UPDATE	11.04.19
5	PROPOSED PORCH - COLUMN JOINT UPDATE	10.04.19
4	PACKAGE A - IFC UPDATE	10.04.19
3	PACKAGE A - SUBSTAGE C COMPLIANCE ASSESSMENT	10.04.19
2	PACKAGE A - IFC UPDATE	23.05.18
1	PACKAGE A - IFC UPDATE	11.05.18
0	PACKAGE A - IFC UPDATE	27.03.18
0	PACKAGE A - IFC UPDATE	16.03.18
0	PACKAGE A - IFC UPDATE	14.03.18
0	PACKAGE A - IFC UPDATE	15.12.17
0	PACKAGE A - IFC UPDATE	20.11.17
0	PACKAGE A - IFC UPDATE	28.11.17
0	PACKAGE A - IFC UPDATE	23.11.17
0	PACKAGE A - IFC UPDATE	12.10.17
0	PACKAGE A - IFC UPDATE	22.09.17
0	PACKAGE A - IFC UPDATE	08.08.17

HASSELL

36 HANLEY STREET PORTLAND VALLEY
BRISBANE QLD 4006 AUSTRALIA
P 07 3204 4000 F 07 3204 4100
E info@hassell.com.au

Calibre

Australian Unity

WATPAC

PROJECT: SRACC
HERSTON ROAD, HERSTON QLD

DRAWING TITLE: DETAIL ELEVATION - EAST

PROJECT STATUS: FOR CONSTRUCTION

SHEET STATUS: SCALE @ A0: 1:100 DRAWN: HSL

PROJECT NUMBER: 012375 DRAWING NUMBER: SRC-A-2012 REV: 11


[illegible]

NOTES


1. DO NOT SCALE DRAWINGS. WRITTEN DIMENSIONS GOVERN.
2. ALL DIMENSIONS ARE IN MILLIMETRES UNLESS NOTED
3. ALL DIMENSIONS SHALL BE VERIFIED ON SITE BEFORE PROCEEDING WITH THE WORK. HASSELL SHALL BE NOTIFIED IN WRITING OF ANY DISCREPANCIES.
4. THIS DRAWING MUST BE READ IN CONJUNCTION WITH ALL RELEVANT CONTRACTS, SPECIFICATIONS AND DRAWINGS.

© COPYRIGHT OF THIS DRAWING IS VESTED IN HASSELL. LTD.
2012 HASSELL. LTD.

ENSURE THIS DRAWING IS PRINTED IN COLOUR.

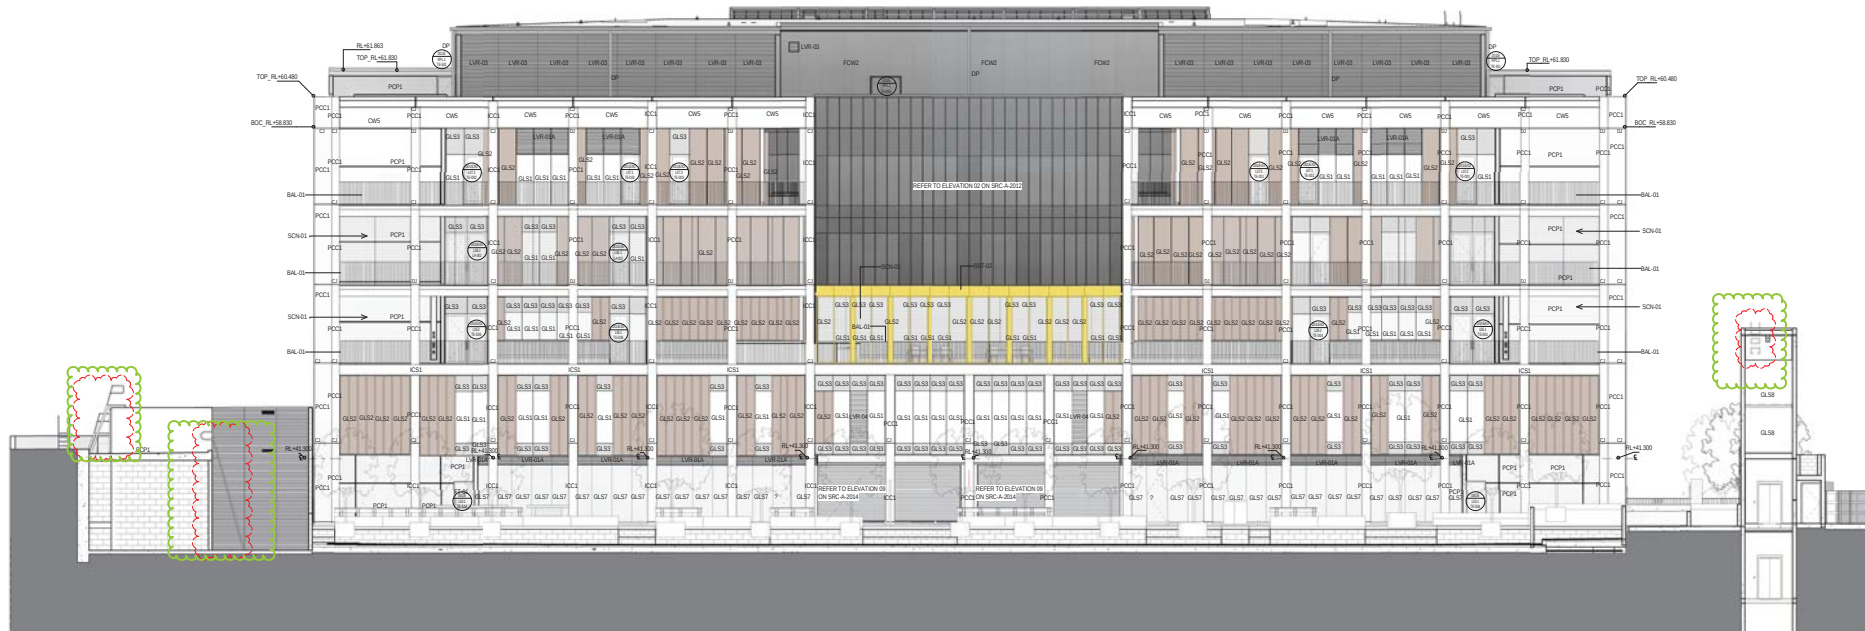

1 ELEVATION 1_100 - NORTH
1:100

 

2 ELEVATION 1_100 - LEVEL 03 RETAIL GLAZING
1:100

[illegible]

CONSULTANT
HASSELL Limited ASN 007 711 435
36 WARRY STREET FORTITUDE VALLEY
SOUTH AUSTRALIA 5006 AUSTRALIA
BRISBANE: @HASSELLSTUDIO.COM
T +61 7 3914 4000 F +61 7 3914 4100

HASSELL



CLIENT

**Australian
Unity** 
 **WAPAC**

PROJECT
SRACC
HERSTON ROAD, HERSTON QLD

DRAWING TITLE

DETAIL ELEVATION - NORTH

PROJECT STAGE

SHEET STATUS



FOR CONSTRUCTION


SCALE @ A0
1:100

1:100

PROJECT NUMBER	DRAWING NUMBER
012375	SBC-A-2011

Original Sheet Size A0 - 1189 x 841mm

 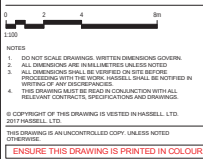[illegible]

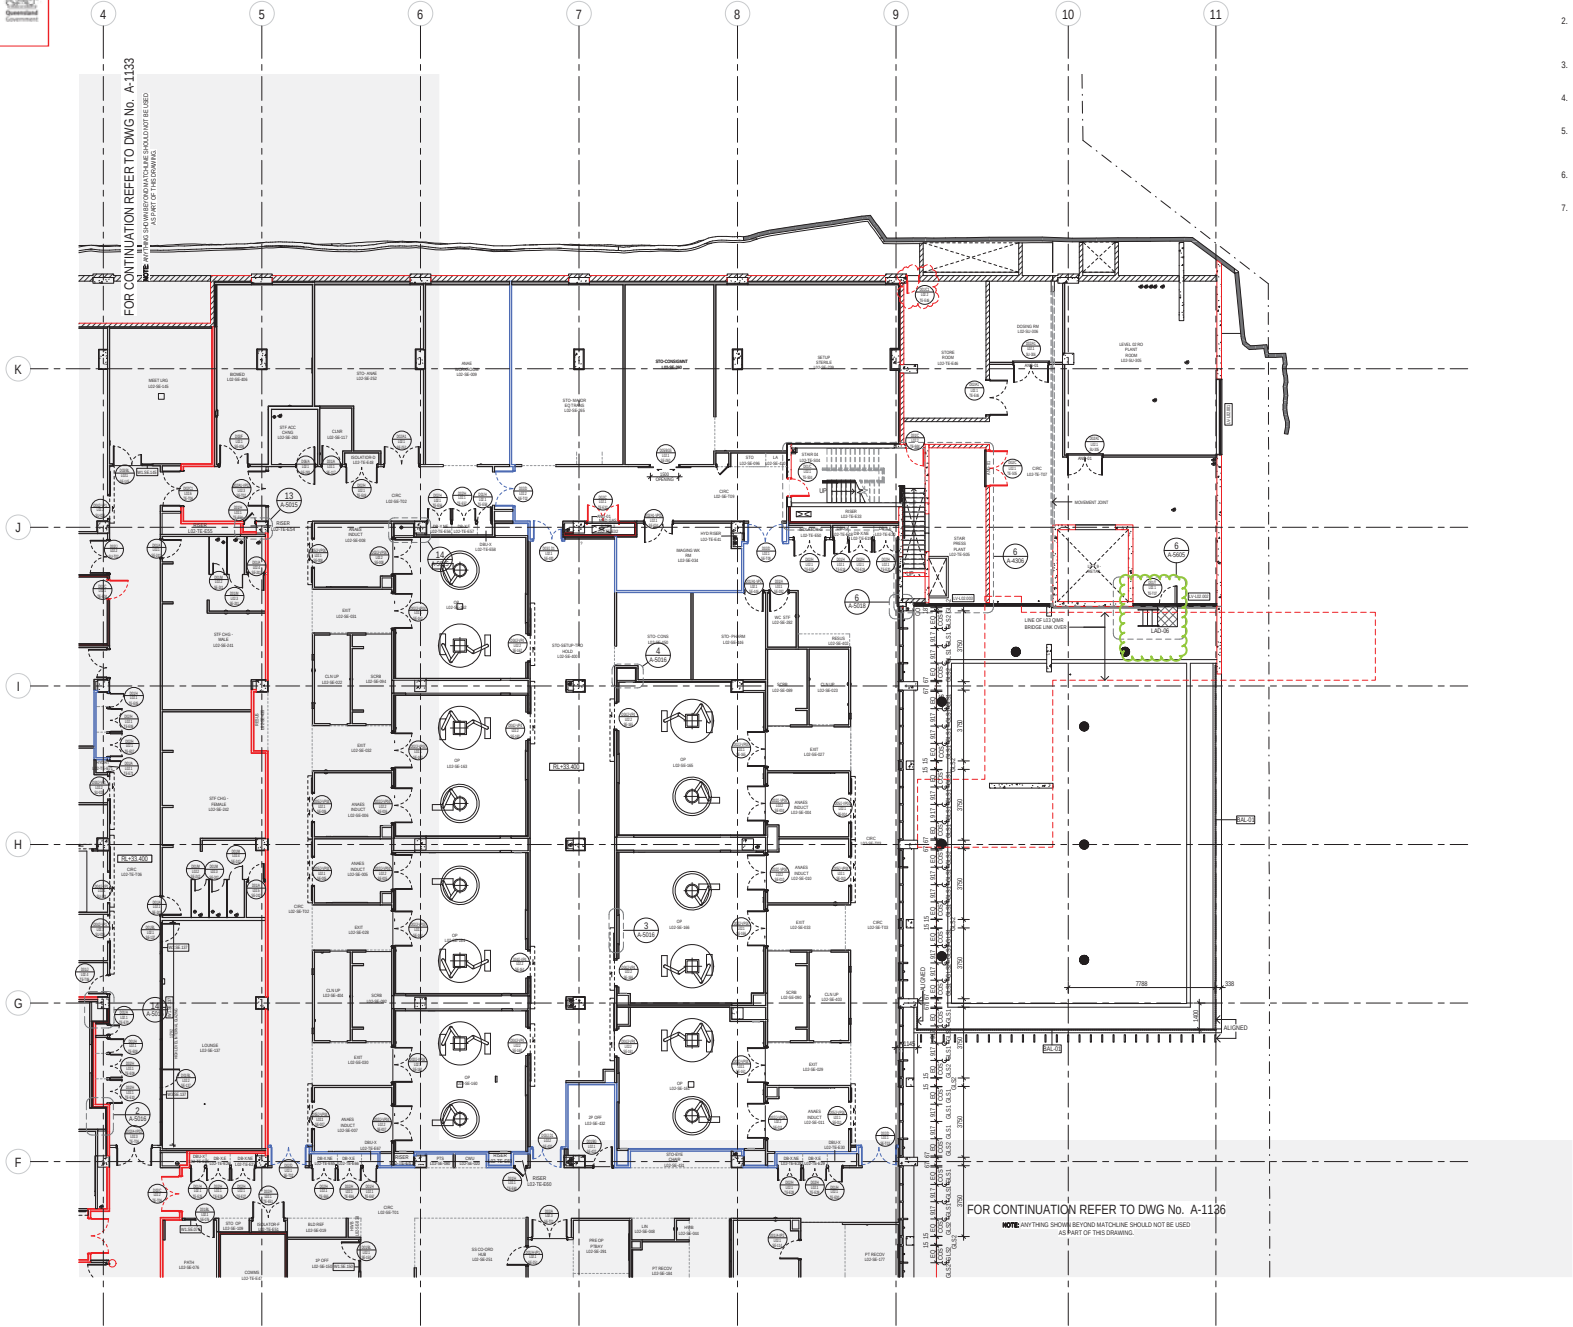


1 FLOOR PLAN L02 - ZONE 2
1:100

GENERAL NOTES:

- FOR DIMENSIONED SETOUT OF CONCRETE & BLOCKWORK WALLS, SLAB EDGES AND SLAB SETDOWNS, REFER TO SRC-A-1000 SERIES DRAWINGS.
- FOR PARTITION TYPES AND DIMENSIONED SETOUT OF INTERNAL PARTITIONS, REFER TO SRC-A-1160 SERIES DRAWINGS.
- FOR FURNITURE, FIXTURES AND EQUIPMENT, REFER TO SRC-A-1300 SERIES DRAWINGS.
- FOR WALL & FLOOR FINISHES, REFER TO SRC-A-1200 SERIES DRAWINGS.
- FOR DOOR AND INTERNAL GLAZING DETAILS, REFER TO SRC-A-5500 SERIES DRAWINGS AND SRC-A-5500 SERIES DRAWINGS.
- FOR JOINERY INFORMATION, REFER TO SRC-A-5300 SERIES DRAWINGS.
- FOR INFORMATION REGARDING FEATURE WALL LININGS PLAN DETAILS, REFER TO FINISHES PLANS SRC-A-1210 SERIES DRAWINGS.

KEYPLAN

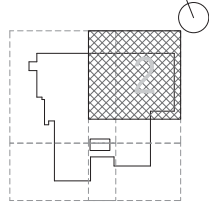

NOTES

- DO NOT SCALE DRAWINGS. WRITTEN DIMENSIONS GOVERN.
 - ALL DIMENSIONS ARE IN MILLIMETRES UNLESS NOTED OTHERWISE.
 - ALL DIMENSIONS SHALL BE VERIFIED ON SITE BEFORE PROCEEDING WITH THE WORK. HASSSELL SHALL BE NOTIFIED IN WRITING IF ANY DISCREPANCIES ARE NOTED.
 - THIS DRAWING MUST BE READ IN CONJUNCTION WITH ALL RELEVANT CONTRACTS, SPECIFICATIONS AND DRAWINGS.
- © COPYRIGHT OF THIS DRAWING IS VESTED IN HASSSELL LTD. 2017 HASSSELL LTD.
THIS DRAWING IS AN UNCONTROLLED COPY UNLESS NOTED OTHERWISE.

REV	DESCRIPTION	DATE
8	DOORS ADDED TO PLINUM SPACES	29.01.20
7	ISSUE 2017 FIRE WALLS TO BOUNDARY	20.01.20
6	ISSUE 2017 PLANTER BALUSTRADE SET-OUT	08.12.19
5	ISSUE 2017 PLANTER BALUSTRADE SET-OUT	08.12.19
4	ISSUE 2017 ELEVATOR UPDATE	22.10.19
3	ALUMINUM DOORS UPDATE	19.02.19
2	ISSUE 2017 ELEVATOR UPDATE	13.10.19
1	ISSUE 2017 ELEVATOR UPDATE	28.09.19
P	ISSUE 2017 ELEVATOR UPDATE	28.09.19
N	UPDATED INTERNAL GLAZING PACKAGE	27.07.18
M	TENDER ISSUE - METALWORK	23.07.18
L	TENDER ISSUE - LOUVRES & GRILLES	08.06.18
K	TENDER ISSUE - DOORS	08.06.18
J	SUB STAGE C - PACKAGE 3 DESIGN DEVELOPMENT	11.04.18
H	TENDER ISSUE - CEILING & PARTITIONS	20.03.18
G	TENDER ISSUE - CEILING & PARTITIONS	20.03.18
F	SUB STAGE C - SUBMISSION 1 DESIGN DEVELOPMENT	16.02.18
E	WITH TENDER FOR FEATURE TIMBER WALLS AND CEILING	14.11.17
D	LOUVER SCOPE UPDATE	08.11.17
C	FOR TENDER	08.11.17
B	FOR TENDER	27.10.17
A	SUB STAGE B - DESIGN DEVELOPMENT	08.08.17

CONTRACT

HASSSELL LIVING ARIA 071 711 435
36 WARMY STREET PORTFOLIO VALLEY
BROADBENT QLD 4008 AUSTRALIA
071 711 435
T 417 2014 4008 F 417 2014 4100

HASSSELL



CLIENT



PROJECT

SRACC
HERSTON ROAD, HERSTON QLD

DRAWING TITLE

FLOOR PLAN - LEVEL L02 - ZONE 2

RL 33.400


PROJECT STAGE

FOR CONSTRUCTION

SCALE @ A0	DRAWN
1:100	HSL
PROJECT NUMBER	DRAWING NUMBER
012375	SRC-A-1134
REV	DATE
8	

C:\DATA\SRACC\SRACC_FLOORPLAN_L02_ZONE2.dwg

20/03/2020 14:00:00

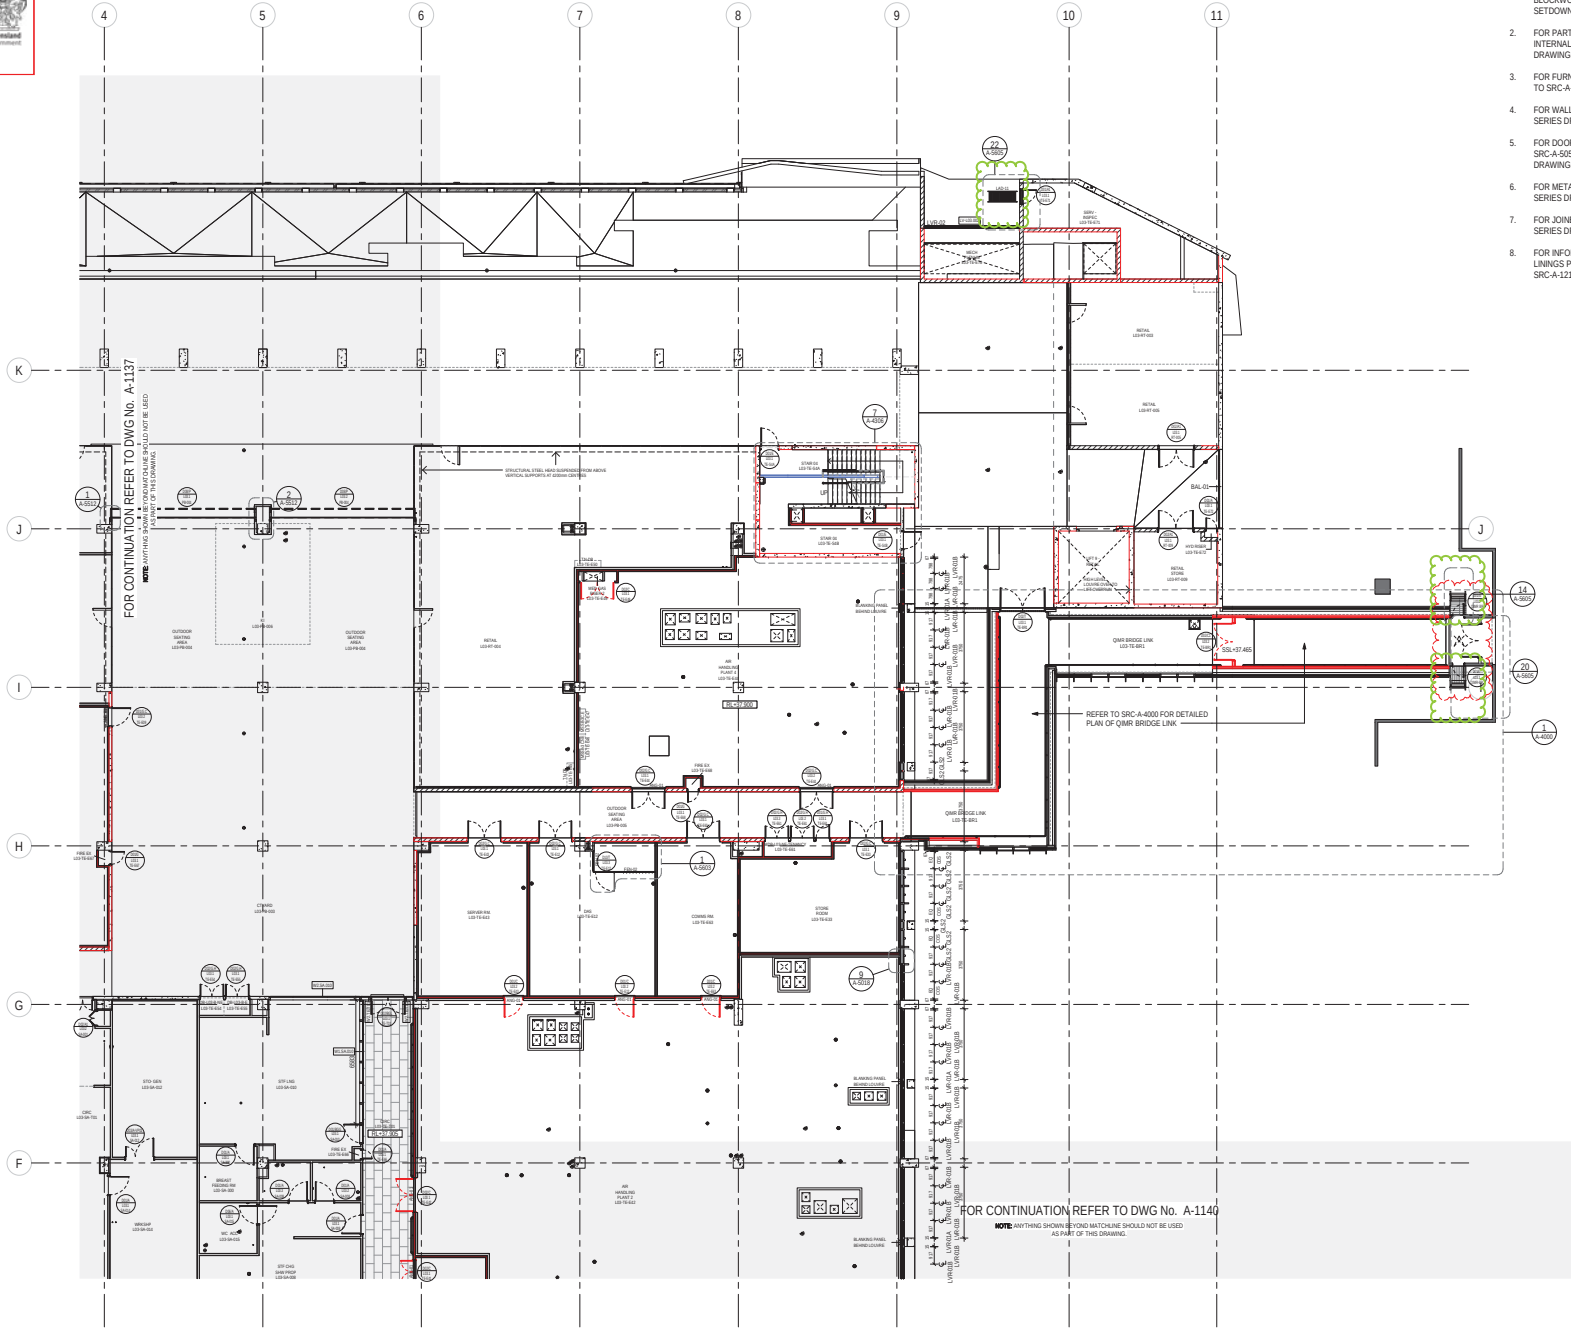

1 FLOOR PLAN_L03 - ZONE 2
1:300

GENERAL NOTES:

1. FOR DIMENSIONED SETOUT OF CONCRETE & BLOCKWORK WALLS, SLAB EDGES AND SLAB SETDOWNS, REFER TO SRC-A-1000 SERIES DRAWINGS.
2. FOR PARTITION TYPES AND DIMENSIONED SETOUT OF INTERNAL PARTITIONS, REFER TO SRC-A-1100 SERIES DRAWINGS.
3. FOR FURNITURE, FIXTURES AND EQUIPMENT, REFER TO SRC-A-1300 SERIES DRAWINGS.
4. FOR WALL & FLOOR FINISHES, REFER TO SRC-A-1200 SERIES DRAWINGS.
5. FOR DOOR AND INTERNAL GLAZING DETAILS, REFER TO SRC-A-5050 SERIES DRAWINGS AND SRC-A-5500 SERIES DRAWINGS.
6. FOR METALWORKS DETAILS, REFER TO SRC-A-5600 SERIES DRAWINGS.
7. FOR JOINERY INFORMATION, REFER TO SRC-A-5300 SERIES DRAWINGS.
8. FOR INFORMATION REGARDING FEATURE WALL LININGS PLAN DETAILS, REFER TO FINISHES PLANS SRC-A-1210 SERIES DRAWINGS.

KEYPLAN

NOTES

1. DO NOT SCALE DRAWINGS. WRITTEN DIMENSIONS GOVERN.
2. ALL DIMENSIONS ARE IN MILLIMETRES UNLESS NOTED OTHERWISE.
3. ALL DIMENSIONS SHALL BE VERIFIED ON SITE BEFORE PROCEEDING WITH THE WORK. HASSALL SHALL BE NOTIFIED IN WRITING IF ANY DISCREPANCIES ARE IDENTIFIED.
4. THIS DRAWING MUST BE READ IN CONJUNCTION WITH ALL RELEVANT CONTRACTS, SPECIFICATIONS AND DRAWINGS.

© COPYRIGHT OF THIS DRAWING IS VESTED IN HASSALL LTD. 2017 HASSALL LTD.

THIS DRAWING IS AN UNCONTROLLED COPY UNLESS NOTED OTHERWISE.

REV	DESCRIPTION	DATE
9	QMR SERVICE DOORS RELOCATION	20.09.20
8	ACCESS LADDER P.C. UPDATE	02.10.20
7	QMR LADDER & DOORS	17.12.19
6	QMR DOOR UPDATES	08.11.19
5	QMR CORNER ROOM P.C. UPDATE	20.09.19
4	QMR P.C. UPDATE	10.08.19
3	NE CORNER P.C. UPDATE	10.05.19
2	ISSUE FOR DOOR HARDWARE COORD. WITH PACKAGE 4 ASS. AMENDMENTS	15.10.18
1	P.C. AMENDMENT TO LEVEL 3	08.10.18
P	ISSUE FOR DOOR HARDWARE COORDINATION	03.10.18
N	UPDATES STAIRS + LIFT LOBBY GLAZING + DOORS	31.07.18
L	UPDATES INTERNAL GLAZING PACKAGE	27.07.18
K	TENDER ISSUE - METALWORKS	23.07.18
J	PACKAGE 4 - SUBSTAGE C	13.07.18
H	TENDER ISSUE - DOORS	08.06.18
G	TENDER ISSUE - CORNER P.C. PARTITIONS	22.05.18
F	SUB STAGE C - SUBMISSION 1 DESIGN DEVELOPMENT - UPDATE	16.02.18
E	WITH TENDER FOR FEATURE TIMBER WALLS AND CEILING	14.11.17
D	LOOKING SCOPE UPDATE	08.11.17
C	FOR TENDER	06.11.17
B	FOR TENDER	27.10.17
A	SUB STAGE B - DESIGN DEVELOPMENT	08.08.17

CONSULTANT

HASSALL LIMITED ABN 807 711 435
36 HARRY STREET PORTFOLIO VALLEY
BROADBENT QLD 4008 AUSTRALIA
TEL: 07 3204 4000 FAX: 07 3204 4100
T 417 2014 4000 F 417 2014 4100

HASSALL

MP

calibre

CAMBRAY Consulting
Building Engineering & Construction

CLIENT

Australian Unity

WATPAC

PROJECT
SRACC
HERSTON ROAD, HERSTON QLD

DRAWING TITLE
FLOOR PLAN - LEVEL L03 - ZONE 2


RL 37.900

PROJECT STAGE

SHEET STATUS	
FOR CONSTRUCTION	
SCALE @ A3 1:100	DRAWN HSL
PROJECT NUMBER 012375	DRAWING NUMBER SRC-A-1138
	REV 9

SRACC Level 03 - Zone 2 Floor Plan - Level L03 - Zone 2


SRACC Level 03 - Zone 2 Floor Plan - Level L03 - Zone 2

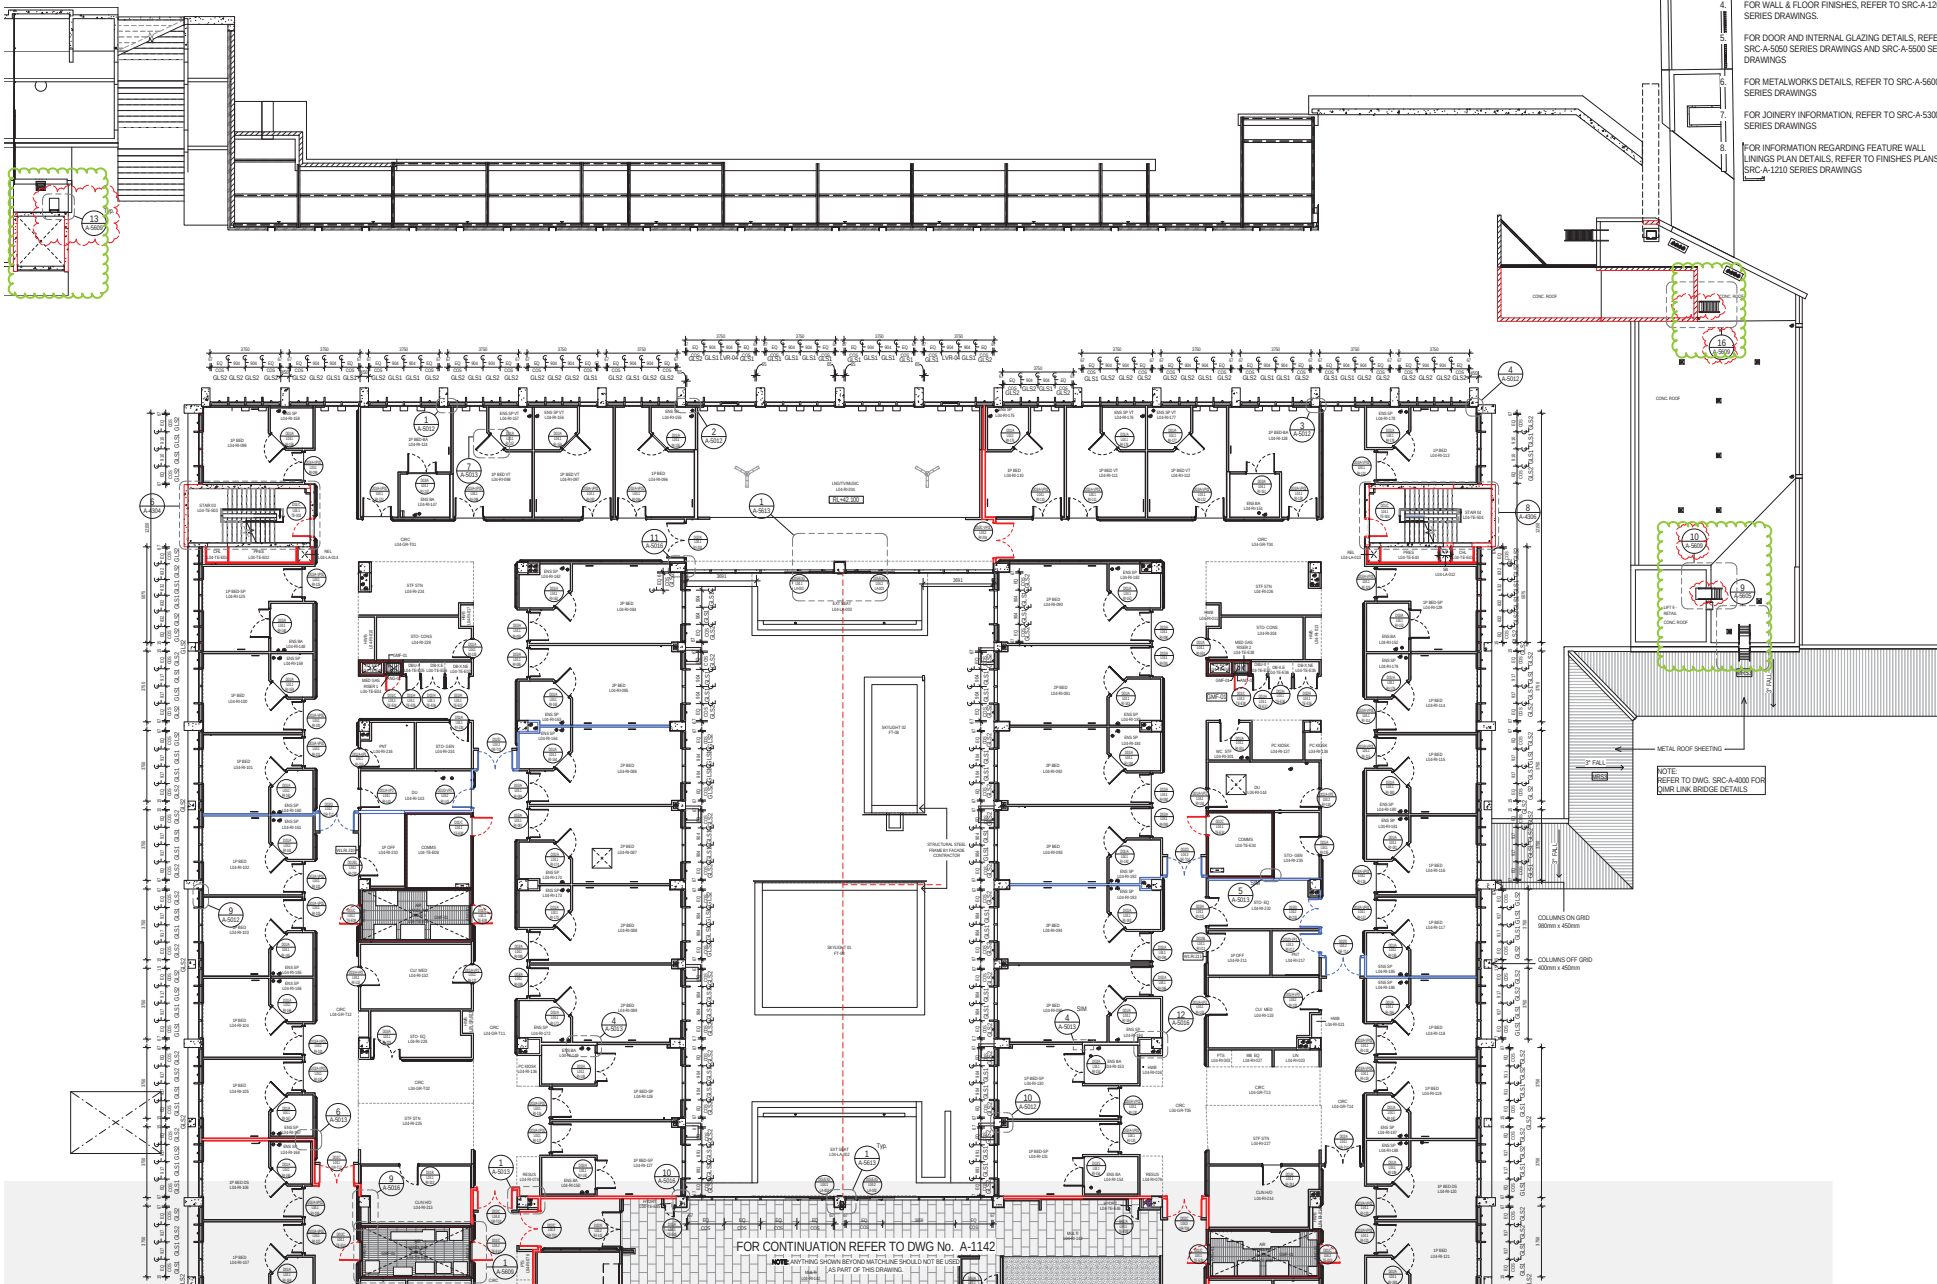

FOR CONTINUATION REFER TO DWG No. A-1142

NOTE: ANYTHING SHOWN BEYOND MATCHLINE SHOULD NOT BE USED AS PART OF THIS DRAWING

1. FOR DIMENSIONED SETOUT OF CONCRETE & BLOCKWORK WALLS, SLAB EDGES AND SLAB SETDOWNS, REFER TO SRC-A-1000 SERIES DRAWINGS
2. FOR PARTITION TYPES AND DIMENSIONED SETOUT OF INTERNAL PARTITIONS, REFER TO SRC-A-1100 SERIES DRAWINGS
3. FOR FURNITURE, FIXTURES AND EQUIPMENT, REFER TO SRC-A-1300 SERIES DRAWINGS
4. FOR WALL & FLOOR FINISHES, REFER TO SRC-A-1200 SERIES DRAWINGS
5. FOR DOOR AND INTERNAL GLAZING DETAILS, REFER TO SRC-A-500 SERIES DRAWINGS AND SRC-A-5500 SERIES DRAWINGS
6. FOR METALWORKS DETAILS, REFER TO SRC-A-5600 SERIES DRAWINGS
7. FOR JOINERY INFORMATION, REFER TO SRC-A-5300 SERIES DRAWINGS
8. FOR INFORMATION REGARDING FEATURE WALL FINISHES PLAN DETAILS, REFER TO FINISHES PLANS

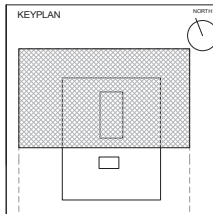

NOTES

1. DO NOT SCALE DRAWINGS. WRITTEN DIMENSIONS GOVERN.
2. ALL DIMENSIONS ARE IN MILLIMETERS UNLESS NOTED OTHERWISE.
3. ALL DIMENSIONS SHALL BE VERIFIED ON SITE BEFORE PROCEEDING WITH THE WORK. HASSELL SHALL BE NOTIFIED IN WRITING OF ANY DISCREPANCIES.
4. THIS DRAWING MUST BE READ IN CONJUNCTION WITH ALL RELEVANT CONTRACTS, SPECIFICATIONS AND DRAWINGS.

© COPYRIGHT OF THIS DRAWING IS VESTED IN HASSELL LTD.
17/07/2008 HASSELL LTD.

[illegible]

COMPTON TAYLOR

HASSELL Limited ABN 007 711 435
30 WARRY STREET FORTITUDE VALLEY
BRISBANE QLD 4006 AUSTRALIA
BRUSSELS@HASSELLSTUDIO.COM
T +61 7 3214 4000 F +61 7 3214 4100

HASELL



CLIENT

**Australian
Unity** 
 **WAPAC**

PROJECT

SRACC
HERSTON ROAD, HERSTON QLD

DRAWING TITLE

FLOOR PLAN - LEVEL L04 - NORTH

RL 42.100

PROJECT STAGE

FOR CONSTRUCTION


FOR CONSTRUCTION	
SCALE (if A0)	DRAWN

1:100 HSL

PROJECT NUMBER	DRAWING NUMBER	REV
----------------	----------------	-----


012375	SRC-A-1141	6
--------	------------	---

Original Sheet Size A0 - 1

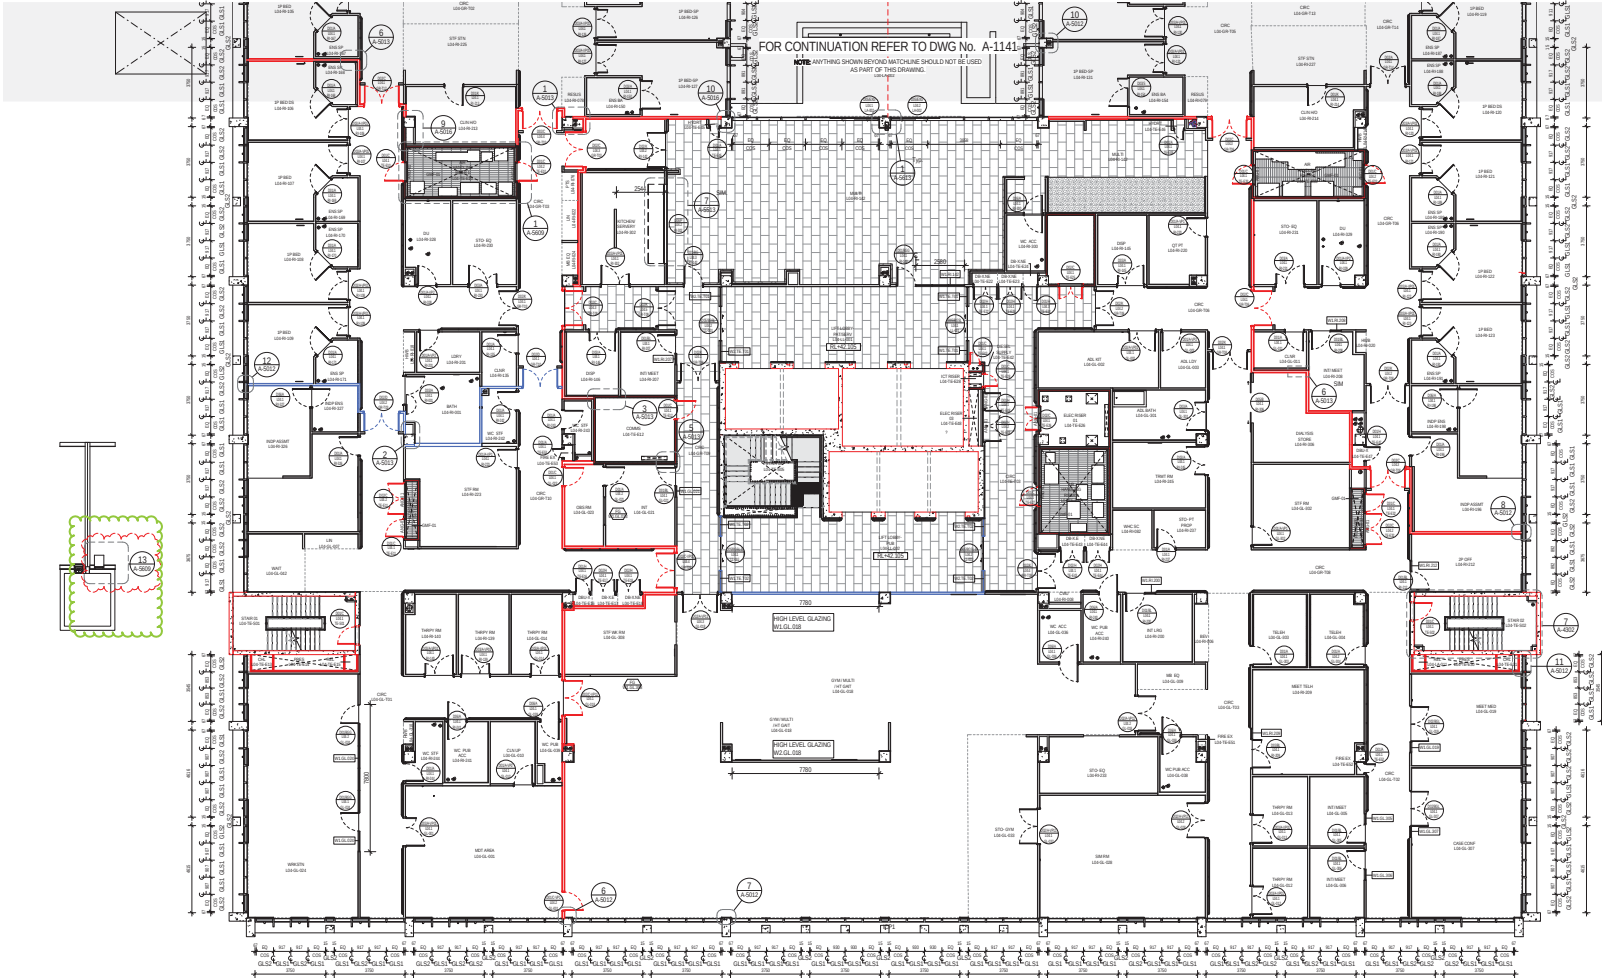

GENERAL NOTES:

- FOR DIMENSIONED SETOUT OF CONCRETE & BLOCKWORK WALLS, SLAB EDGES AND SLAB SETDOWNS, REFER TO SRC-A-1000 SERIES DRAWINGS.
- FOR PARTITION TYPES AND DIMENSIONED SETOUT OF INTERNAL PARTITIONS, REFER TO SRC-A-1100 SERIES DRAWINGS.
- FOR FURNITURE, FIXTURES AND EQUIPMENT, REFER TO SRC-A-1300 SERIES DRAWINGS.
- FOR WALL & FLOOR FINISHES, REFER TO SRC-A-1200 SERIES DRAWINGS.
- FOR DOOR AND INTERNAL GLAZING DETAILS, REFER TO SRC-A-5000 SERIES DRAWINGS AND SRC-A-5500 SERIES DRAWINGS.
- FOR METALWORKS DETAILS, REFER TO SRC-A-5600 SERIES DRAWINGS.
- FOR JOINERY INFORMATION, REFER TO SRC-A-5300 SERIES DRAWINGS.
- FOR INFORMATION REGARDING FEATURE WALL LININGS PLAN DETAILS, REFER TO FINISHES PLANS SRC-A-1210 SERIES DRAWINGS.

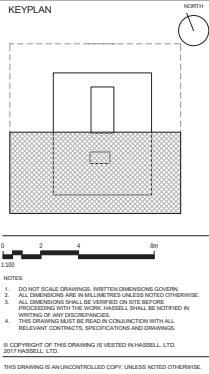

NOTES

- DO NOT SCALE DRAWINGS. WRITTEN DIMENSIONS GOVERN.
- ALL DIMENSIONS ARE IN MILLIMETRES UNLESS NOTED OTHERWISE.
- ALL DIMENSIONS SHALL BE VERIFIED ON SITE BEFORE PROCEEDING WITH THE WORK. HASSALL SHALL BE NOTIFIED IN WRITING OF ANY DISCREPANCIES.
- THIS DRAWING MUST BE READ IN CONJUNCTION WITH ALL RELEVANT CONTRACTS, SPECIFICATIONS AND DRAWINGS.

© COPYRIGHT OF THIS DRAWING IS VESTED IN HASSALL LTD.
HASSALL LTD.

THIS DRAWING IS AN UNCONTROLLED COPY, UNLESS NOTED OTHERWISE.

REV	DESCRIPTION	DATE
7	IFC HANDOVER UPDATE	15.08.20
6	BACKLOG SERVICES PANEL COORDINATION	22.04.20
5	LIFT CORE HANDBOOKS AMENDED	17.04.20
4	FEATURE WALL PLAN DETAILS UPDATE	22.11.19
3	RIBBER DOOR UPDATE	22.02.19
2	IFC - IFC UPDATE	07.02.19
1	IFC	06.10.18
0	ISSUE FOR DOOR HARDWARE COORD WITH PACKAGE 3 SRC AMENDMENTS	06.10.18
R	UPDATED STAIRS - LIFT LOBBY GLAZING - DOORS	21.07.18
Q	UPDATED INTERNAL GLAZING PACKAGE	21.07.18
P	TENDER ISSUE - METALWORKS	23.07.18
N	TENDER ISSUE - DOORS	08.05.18
M	50% STAGE C - PACKAGE 3 DESIGN DEVELOPMENT	11.04.18
L	TENDER ISSUE - CEILING & PARTITIONS	09.03.18
K	TENDER ISSUE - CEILING & PARTITIONS	22.02.18
J	50% STAGE C - SUBMITTAL DESIGN DEVELOPMENT - UPDATE	16.02.18
H	100% TENDER FOR INTERNAL WINDOW	07.11.17
G	100% TENDER FOR ROLLER SHUTTER	15.11.17
F	80% TENDER FOR FEATURE TIMBER WALLS AND CEILING	14.11.17
E	LOBBY SCOPE UPDATE	08.11.17
D	FOR TENDER	03.11.17
C	FOR TENDER	27.10.17
B	FOR TENDER	20.08.17
A	50% STAGE B - DESIGN DEVELOPMENT	08.08.17



PROJECT
SRACC
HERSTON ROAD, HERSTON QLD


DRAWING TITLE
FLOOR PLAN - LEVEL L04 - SOUTH
RL 42.100

PROJECT STATUS	
FOR CONSTRUCTION	
SCALE @ A0 1 : 100	DRAWN HSL
PROJECT NUMBER 012375	DRAWING NUMBER SRC-A-1142
REV	7



GENERAL NOTES:

- FOR DIMENSIONED SETOUT OF CONCRETE & BLOCKWORK WALLS, SLAB EDGES AND SLAB SETDOWNS, REFER TO SRC-A-1000 SERIES DRAWINGS.
- FOR PARTITION TYPES AND DIMENSIONED SETOUT OF INTERNAL PARTITIONS, REFER TO SRC-A-1100 SERIES DRAWINGS.
- FOR FURNITURE, FIXTURES AND EQUIPMENT, REFER TO SRC-A-1300 SERIES DRAWINGS.
- FOR WALL & FLOOR FINISHES, REFER TO SRC-A-1200 SERIES DRAWINGS.
- FOR DOOR AND INTERNAL GLAZING DETAILS, REFER TO SRC-A-5050 SERIES DRAWINGS AND SRC-A-5500 SERIES DRAWINGS.
- FOR JOINERY INFORMATION, REFER TO SRC-A-5300 SERIES DRAWINGS.

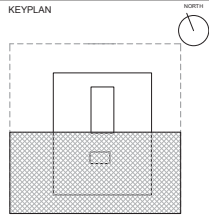

NOTES
1. DO NOT SCALE DRAWINGS. WRITTEN DIMENSIONS GOVERN.
2. ALL DIMENSIONS ARE IN MILLIMETRES UNLESS NOTED OTHERWISE.
3. ALL DIMENSIONS SHALL BE VERIFIED ON SITE BEFORE PROCEEDING WITH THE WORK. VARIATIONS SHALL BE NOTED IN THIS DRAWING MUST BE READ IN CONJUNCTION WITH ALL RELEVANT CONTRACTS, SPECIFICATIONS AND DRAWINGS.
© COPYRIGHT OF THIS DRAWING IS VESTED IN HASSELL LTD. 2017 HASSELL LTD.
THIS DRAWING IS AN UNCONTROLLED COPY UNLESS NOTED OTHERWISE.

FOR CONSTRUCTION

REV	DESCRIPTION	DATE
10	USE EPC UPDATES	01.11.19
9	USE FIRE WALLS & DOORS REINSTATED	30.10.19
8	USE FIRE WALL AND DOOR UPDATE	28.10.19
7	DOORWORKS ADDENDUM & SCHEDULE 11/10/19	22.09.19
6	USE DOOR SCHEDULE UPDATE	11.08.19
5	EPC UPDATE	27.05.19
4	EPC UPDATE - LBS	25.04.19
3	DOORWORKS ADDENDUM	22.02.19
2	USE - UPSTAIRS/STAIRWELL WORKSHOP WALLS AMENDED SERVICES COORDINATION	28.02.19
1	EPC	20.12.18
M	METALWORKS TENDER ADDENDUM	03.12.18
L	UPDATED DOOR SCHEDULE	27.07.18
K	TENDER ISSUE - METALWORKS	21.07.18
J	PACKAGE 4 - SUBSTAGE C	10.07.18
H	METALWORKS TENDER ISSUE - COLOURS	10.07.18
G	TENDER ISSUE - COLOURS & GRILLES	26.07.18
F	AMENDED COLOUR TENDER ISSUE	13.06.18
E	TENDER ISSUE - COLOURS & GRILLES	10.05.18
D	TENDER ISSUE - STRUCT STEEL & ANCHORAGE STEEL TRUSS PACKAGE	07.06.18
C	TENDER ISSUE - DOORS	09.05.18
B	TENDER ISSUE - COLOURS & PARTITIONS	22.03.18
A	BLUE STAGE B - DESIGN DEVELOPMENT	08.08.17

CONTRACTOR
HASSELL LIMITED ABN 807 711 435
36 HAWRY STREET PORTLAND VALLEY
BRISBANE QLD 4000 AUSTRALIA
PHONE 08 9390 0000 FAX 08 9390 0001
T 417 2014 4000 F 417 2014 4100

HASSELL



CLIENT



PROJECT
SRACC
HERSTON ROAD, HERSTON QLD

DRAWING TITLE
FLOOR PLAN - ROOF AND PLANT - SOUTH
RL 59.330

PROJECT STAGE

SHEET STATUS

FOR CONSTRUCTION

SCALE @ A0

1 : 100

PROJECT NUMBER


012375

DRAWING NUMBER

SRC-A-1150

REV

10

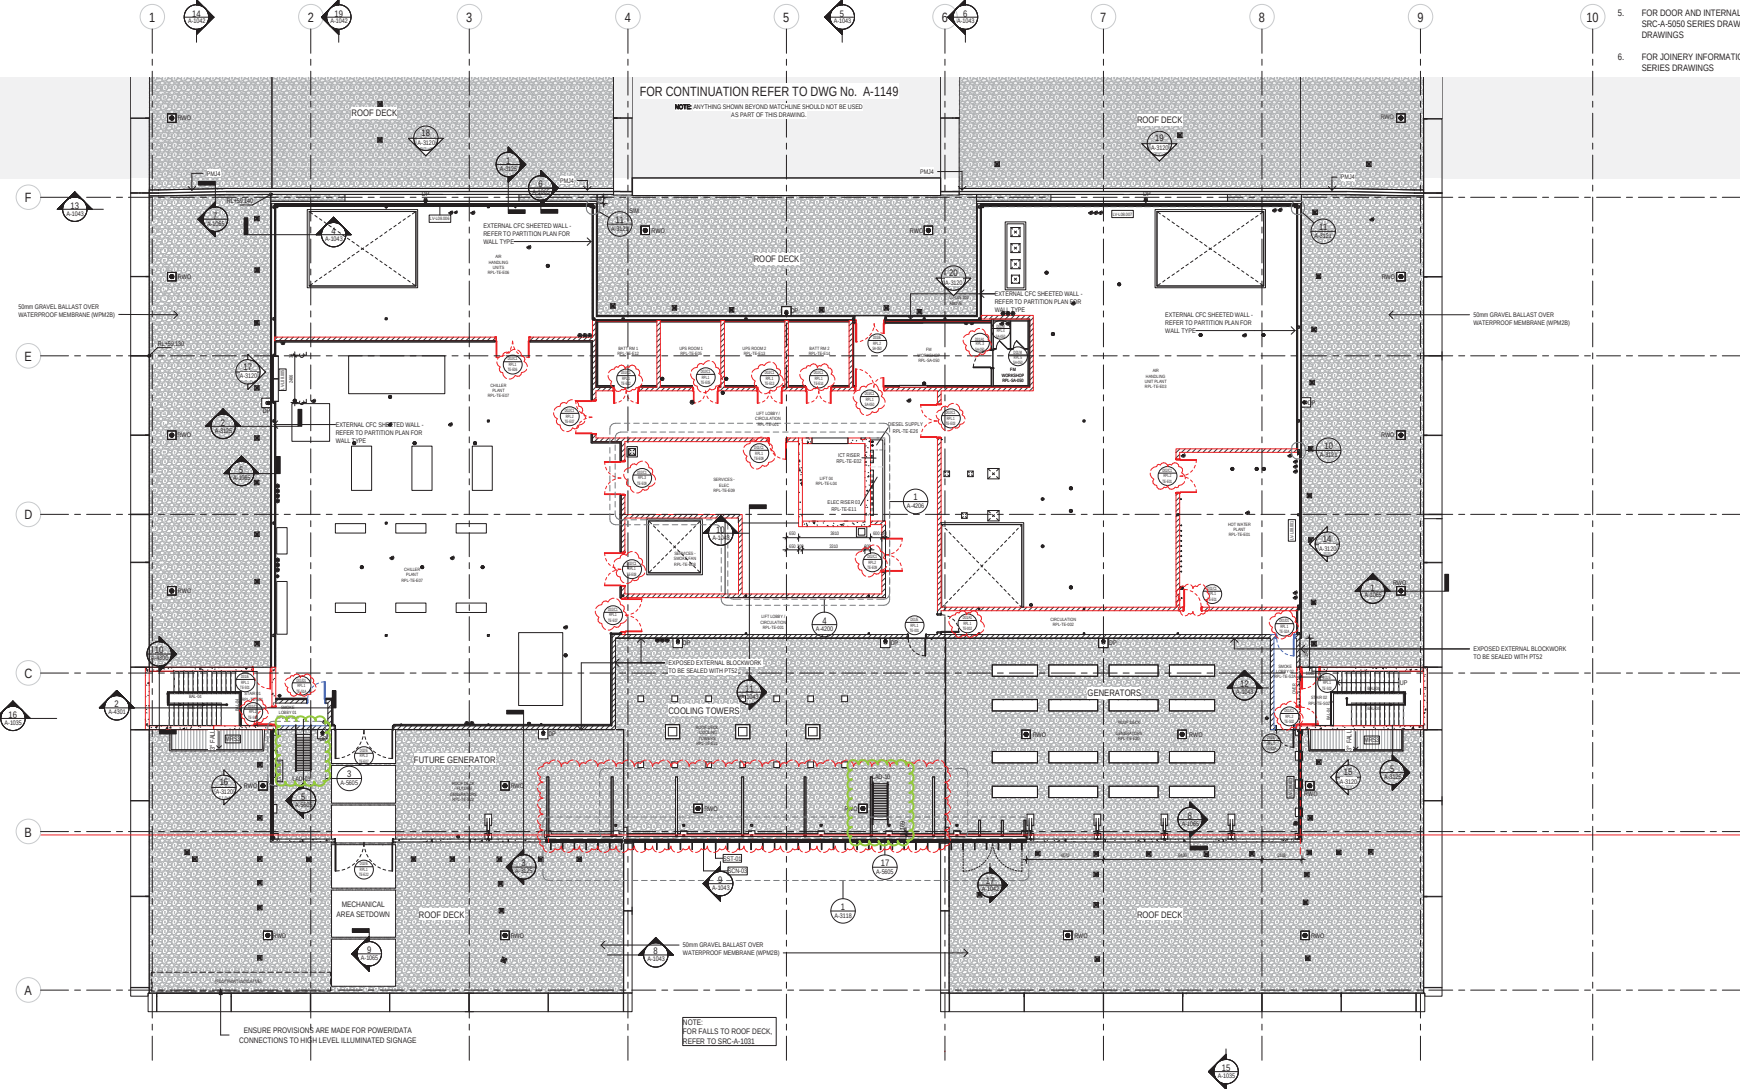

2 FLOOR PLAN, PLANT & ROOF - SOUTH
1:100