



Queensland
Government

PLANS AND DOCUMENTS
referred to in the PDA
DEVELOPMENT APPROVAL

Approval no: DEV2019/1023/2

Date: 18 August 2020

FENCE LEGEND	
ID	DESCRIPTION
F-01	EXISTING FENCE
F-02	NEW FENCE - 1.8M HIGH
F-03	EXISTING FENCE - 1.8M HIGH WITH 3 STRINGS OF PARSLOVE WIRE
F-04	BATH SCREEN

SITE SECURITY FENCING TO BE MAINTAINED FOR THE PERIMETER OF THE SITE

© 2020 KSS BARINGA AND ASSOCIATES PTY LTD. ALL RIGHTS RESERVED. THIS DOCUMENT IS THE PROPERTY OF KSS BARINGA AND ASSOCIATES PTY LTD. AND IS NOT TO BE REPRODUCED OR TRANSMITTED IN ANY FORM OR BY ANY MEANS, ELECTRONIC OR MECHANICAL, INCLUDING PHOTOCOPYING, RECORDING, OR BY ANY INFORMATION STORAGE AND RETRIEVAL SYSTEM, WITHOUT THE WRITTEN PERMISSION OF KSS BARINGA AND ASSOCIATES PTY LTD.

ORIGINAL SHEET SIZE: A0

ID	DESCRIPTION
1	EXISTING FENCE
2	NEW FENCE - 1.8M HIGH
3	EXISTING FENCE - 1.8M HIGH WITH 3 STRINGS OF PARSLOVE WIRE
4	BATH SCREEN
5	EXISTING FENCE - 1.8M HIGH WITH 3 STRINGS OF PARSLOVE WIRE
6	NEW FENCE - 1.8M HIGH WITH 3 STRINGS OF PARSLOVE WIRE
7	EXISTING FENCE - 1.8M HIGH WITH 3 STRINGS OF PARSLOVE WIRE
8	NEW FENCE - 1.8M HIGH WITH 3 STRINGS OF PARSLOVE WIRE
RP Description
Lot 1059 & 1060 on
SP305375
Total Site Area: 1.075ha
REFER CIVIL ENGINEERS
DOCS FOR DETAILED
LEVELS

REVISED DA ISSUE



neale winthress
and associates PTY LTD
architects

5 Hubble Street, Taringa QLD 4121
Tel: +61 7 3348 4597
Mobile: +61 430 305 420
Email: info@nwarchitects.com
Web: www.nwarchitects.com

KSS BARINGA

AURA BUSINESS PARK,
EDISON CR BARINGA




SITE PLAN

DATE: 20/07/2020
DRAWN BY: [Name]
CHECKED BY: [Name]
SCALE: 1:200

PROJECT: BA-0003

4

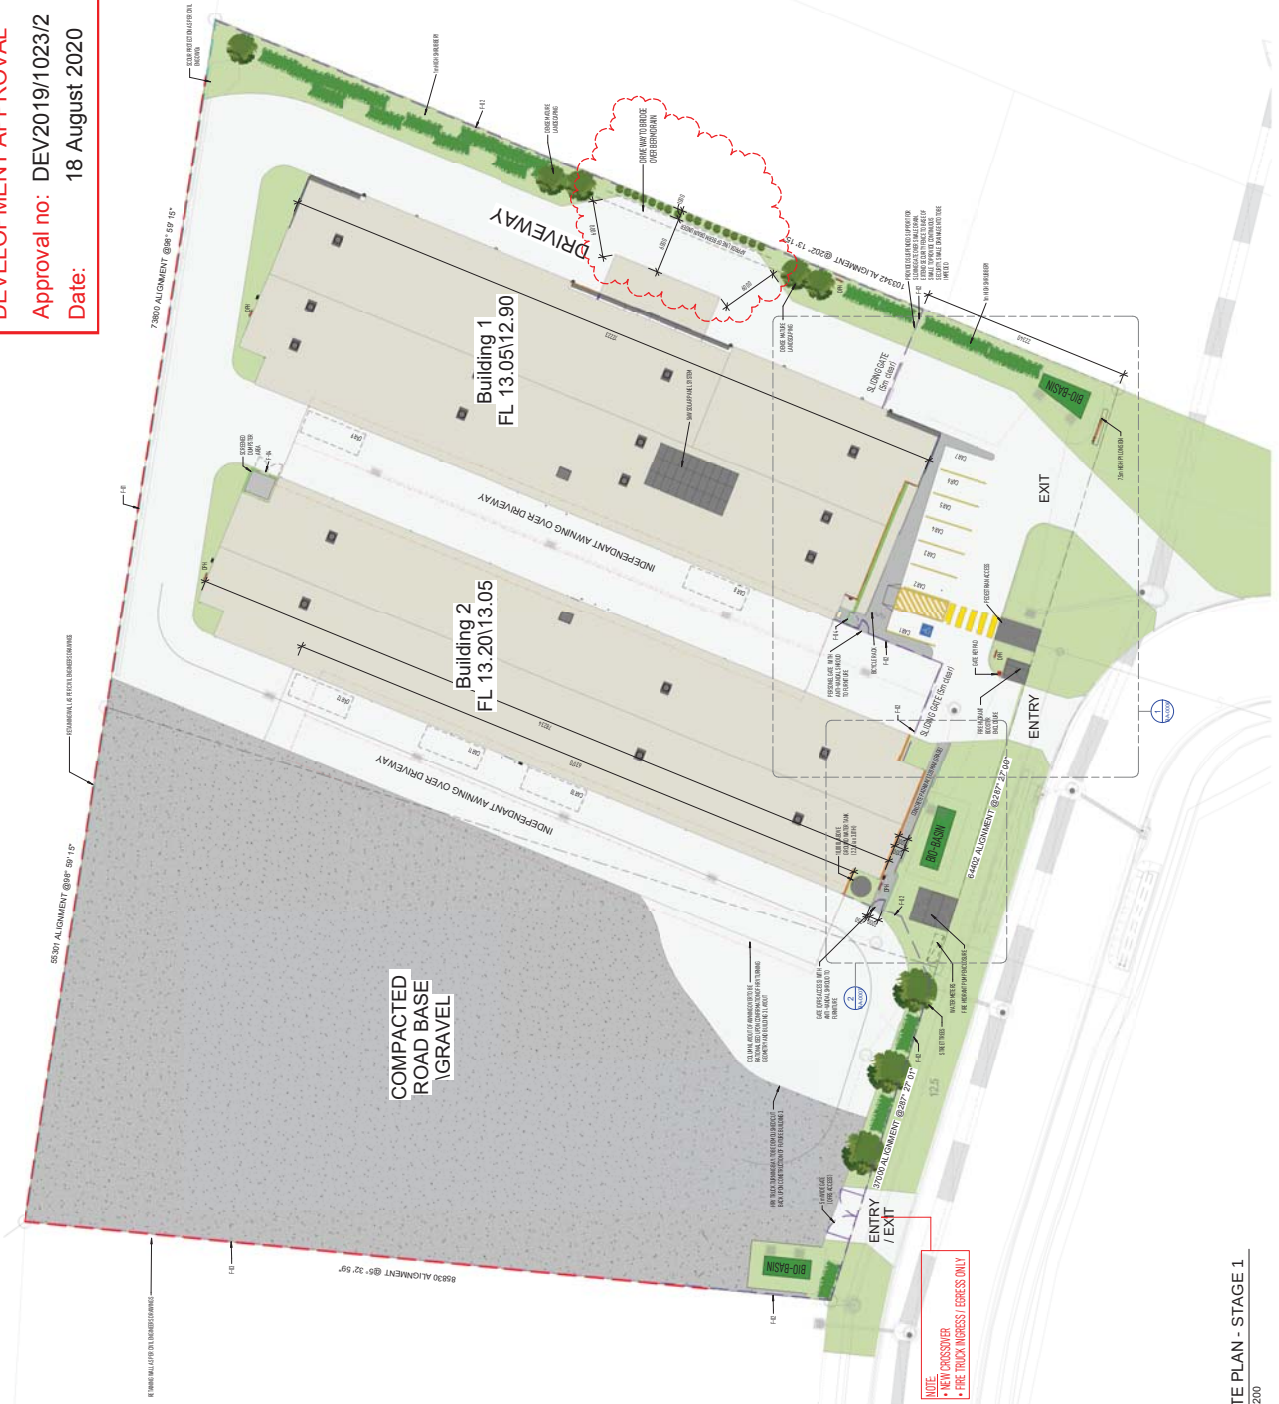

NOTE:
• NEW CROSSING
• FIRE TRUCK ACCESS: EXPRESS ONLY

ORIGINAL SHEET SIZE: A0

NO	DATE	DESCRIPTION
1	25-09-03	CANCEL AMT ISSUE
2	24-09-03	GENERAL REVIEW
3	23-09-03	GENERAL REVIEW
4	22-09-03	GENERAL REVIEW
5	21-09-03	GENERAL REVIEW
6	20-09-03	GENERAL REVIEW
7	19-09-03	GENERAL REVIEW
8	18-09-03	GENERAL REVIEW
9	17-09-03	GENERAL REVIEW
10	16-09-03	GENERAL REVIEW
11	15-09-03	GENERAL REVIEW
12	14-09-03	GENERAL REVIEW
13	13-09-03	GENERAL REVIEW
14	12-09-03	GENERAL REVIEW
15	11-09-03	GENERAL REVIEW
16	10-09-03	GENERAL REVIEW
17	09-09-03	GENERAL REVIEW
18	08-09-03	GENERAL REVIEW
19	07-09-03	GENERAL REVIEW
20	06-09-03	GENERAL REVIEW
21	05-09-03	GENERAL REVIEW
22	04-09-03	GENERAL REVIEW
23	03-09-03	GENERAL REVIEW
24	02-09-03	GENERAL REVIEW
25	01-09-03	GENERAL REVIEW
26	31-08-03	GENERAL REVIEW
27	30-08-03	GENERAL REVIEW
28	29-08-03	GENERAL REVIEW
56	01-08-03	GENERAL REVIEW
57	31-07-03	GENERAL REVIEW
379	13-09-02	GENERAL REVIEW
380	12-09-02	GENERAL REVIEW
381	11-09-02	GENERAL REVIEW
382	10-09-02	GENERAL REVIEW
383	09-09-02	GENERAL REVIEW
384	08-09-02	GENERAL REVIEW
385	07-09-02	GENERAL REVIEW
386	06-09-02	GENERAL REVIEW
387	05-09-02	GENERAL REVIEW
388	04-09-02	GENERAL REVIEW
389	03-09-02	GENERAL REVIEW
390	02-09-	

RP Description
 Lot 1059 & 1060 on
 SP305375
 Total Site Area: 1.075ha

**REFER CIVIL ENGINEERS
 DOCS FOR DETAILED
 LEVELS**

REVISÉ DA ISSUE

neale windress
and associates pty.ltd.

architects

5 Salsbery Street, Tarangindi 4121
PO Box 343, Amley, Q. 4103
Tel +61 7 3348 4987
Mobile +61 0438 556 429

Business: neale@warchitects.com
Web: www.warchitects.com

pejant KSS BARINGA

località: AURA BUSINESS PARK,
EDISON CR, BARINGA



MASTER SITE PLAN

UNIT COLOUR LEGEND

1.5 x 1.5m	1.5 x 3.0m	1.5 x 4.5m	3.0 x 1.5m	3.0 x 3.0m	3.0 x 4.5m	3.0 x 6.0m	3.0 x 7.5m	4.5 x 4.5m	4.5 x 6.0m	ATYPICAL 3.0 x 6.3m	ATYPICAL 3.0 x 6.5m	ATYPICAL 3.0 x 6.7m	ATYPICAL 3.0 x 6.9m	ATYPICAL 3.0 x 7.3m	ATYPICAL 3.8 x 1.5m	ATYPICAL 3.8 x 6.0m	ATYPICAL 4.5 x 4.0m	ATYPICAL 4.5 x 4.2m	COMPANY STORAGE
------------	------------	------------	------------	------------	------------	------------	------------	------------	------------	---------------------	---------------------	---------------------	---------------------	---------------------	---------------------	---------------------	---------------------	---------------------	-----------------



1 UNIT FLOOR PLAN - LOWER 1 : 500

UNIT SCHEDULE		Name	No.
BUILDING 1			
Level G			
COMPANY STORE			
COMPANY STORE		1	
COMPANY STORE: 1			
DRIVEWAY UNIT			
3.0 x 4.5m		2	
3.0 x 6.0m		33	
DRIVEWAY UNIT: 35			
GROUND FLOOR UNIT			
3.0 x 1.5m		2	
3.0 x 3.0m		1	
3.0 x 4.5m		33	
3.0 x 7.5m		1	
GROUND FLOOR UNIT: 37			
Level 1			
TYPICAL UNIT			
1.5 x 1.5m		8	
1.5 x 3.0m		7	
1.5 x 4.5m		1	
3.0 x 3.0m		6	
3.0 x 4.5m		57	
3.0 x 6.0m		17	
4.5 x 4.5m		1	
TYPICAL UNIT: 97			
Not Placed			
GROUND FLOOR UNIT			


UNIT SCHEDULE		Name	No.
	3.0 x 4.5m		1
	GROUND FLOOR UNIT: 1 BUILDING T: 171		
BUILDING 2			
Level G			
DRIVEWAY UNIT			
	3.0 x 1.5m		23
	3.0 x 4.5m		1
	3.0 x 6.0m		22
DRIVEWAY UNIT: 46			
GROUND FLOOR UNIT			
	3.0 x 1.5m		3
	3.0 x 3.0m		2
	3.0 x 4.5m		42
	4.5 x 4.5m		2
GROUND FLOOR UNIT: 49			
Level 1			
TYPICAL UNIT			
	1.5 x 1.5m		2
	3.0 x 1.5m		3
	3.0 x 3.0m		44

2 UNIT FLOOR PLAN - UPPER
1 : 500

UNIT SCHEDULE		No.
Name		
3.0 x 4.5m	TYPICAL UNIT: 96	47
BUILDING 2: 191		
BUILDING 3		
Level G		
DRIVEWAY UNIT		38
3.0 x 6.0m	DRIVEWAY UNIT: 38	
GROUND FLOOR UNIT		
3.0 x 4.5m		36
3.0 x 7.5m		2
4.5 x 4.5m		2
GROUND FLOOR UNIT: 40		
Level 1		
TYPICAL UNIT		
1.5 x 1.5m		3
1.5 x 4.5m		1
3.0 x 1.5m		7
3.0 x 3.0m		3
3.0 x 4.5m		56
3.0 x 6.0m		18

UNIT SCHEDULE		No.
Name		
4.5 x 6.0m	2	
TYPICAL UNIT: 90		
BUILDING 3: 168		
BUILDING 4		
Level G		
ATYPICAL DRIVEWAY UNIT	2	
ATYPICAL 3.0 x 6.9m		
ATYPICAL DRIVEWAY UNIT: 2		
ATYPICAL GROUND FLOOR UNIT		
ATYPICAL 3.0 x 6.3m	1	
ATYPICAL 3.0 x 6.5m	1	
ATYPICAL 3.0 x 6.7m	1	
ATYPICAL 4.5 x 4.0m	1	
ATYPICAL 4.5 x 4.2m	1	
ATYPICAL GROUND FLOOR UNIT: 5		
DRIVEWAY UNIT		
3.0 x 3.0m	3	
3.0 x 4.5m	7	
3.0 x 6.0m	5	
DRIVEWAY UNIT: 15		
GROUND FLOOR UNIT		
3.0 x 1.5m	9	
3.0 x 3.0m	9	
3.0 x 4.5m	30	
4.5 x 4.5m	1	
GROUND FLOOR UNIT: 49		
Level 1		

ATYPICAL 3.0 x 6.3m	1
ATYPICAL 3.0 x 6.5m	1
ATYPICAL 3.0 x 6.7m	1
ATYPICAL 3.0 x 7.3m	4
ATYPICAL 3.8 x 1.5m	1
ATYPICAL 3.8 x 6.0m	1
ATYPICAL 4.5 x 4.0m	1
ATYPICAL 4.5 x 4.2m	1
ATYPICAL UNIT: 11	
ATYPICAL UNIT:	
3.0 x 1.5m	1
3.0 x 3.0m	4
3.0 x 4.5m	42
3.0 x 6.0m	1
4.5 x 4.5m	2
ATYPICAL UNIT: 50	
BUILDING 4: 132	
Grand total: 662	

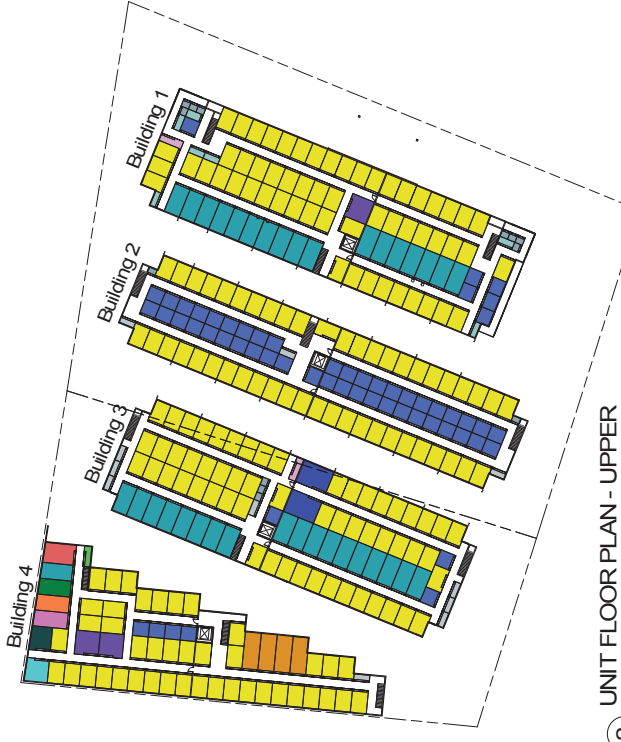

2 UNIT FLOOR PLAN - UPPER
1 : 500

UNIT SCHEDULE		No.
Name		
3.0 x 4.5m	TYPICAL UNIT: 96	47
BUILDING 2: 191		
BUILDING 3		
Level G		
DRIVEWAY UNIT		38
3.0 x 6.0m	DRIVEWAY UNIT: 38	
GROUND FLOOR UNIT		
3.0 x 4.5m		36
3.0 x 7.5m		2
4.5 x 4.5m		2
GROUND FLOOR UNIT: 40		
Level 1		
TYPICAL UNIT		
1.5 x 1.5m		3
1.5 x 4.5m		1
3.0 x 1.5m		7
3.0 x 3.0m		3
3.0 x 4.5m		56
3.0 x 6.0m		18

UNIT SCHEDULE		No.
Name		
4.5 x 6.0m	2	
TYPICAL UNIT: 90		
BUILDING 3: 168		
BUILDING 4		
Level G		
ATYPICAL DRIVEWAY UNIT	2	
ATYPICAL 3.0 x 6.9m		
ATYPICAL DRIVEWAY UNIT: 2		
ATYPICAL GROUND FLOOR UNIT		
ATYPICAL 3.0 x 6.3m	1	
ATYPICAL 3.0 x 6.5m	1	
ATYPICAL 3.0 x 6.7m	1	
ATYPICAL 4.5 x 4.0m	1	
ATYPICAL 4.5 x 4.2m	1	
ATYPICAL GROUND FLOOR UNIT: 5		
DRIVEWAY UNIT		
3.0 x 3.0m	3	
3.0 x 4.5m	7	
3.0 x 6.0m	5	
DRIVEWAY UNIT: 15		
GROUND FLOOR UNIT		
3.0 x 1.5m	9	
3.0 x 3.0m	9	
3.0 x 4.5m	30	
4.5 x 4.5m	1	
GROUND FLOOR UNIT: 49		
Level 1		


ATYPICAL 3.0 x 6.3m	1
ATYPICAL 3.0 x 6.5m	1
ATYPICAL 3.0 x 6.7m	1
ATYPICAL 3.0 x 7.3m	4
ATYPICAL 3.8 x 1.5m	1
ATYPICAL 3.8 x 6.0m	1
ATYPICAL 4.5 x 4.0m	1
ATYPICAL 4.5 x 4.2m	1
ATYPICAL UNIT: 11	
ATYPICAL UNIT:	
3.0 x 1.5m	1
3.0 x 3.0m	4
3.0 x 4.5m	42
3.0 x 6.0m	1
4.5 x 4.5m	2
ATYPICAL UNIT: 50	
BUILDING 4: 132	
Grand total: 662	

PLANS AND DOCUMENTS
referred to in the PDA
DEVELOPMENT APPROVAL

Approval no: DEV2019/1023/2
Date: 18 August 2020

ORIGINAL SHEET SIZE: A1

NO	DATE	DESCRIPTION
A	08-02-19	CLIENT ISSUE
B	21-02-19	GENERAL REVISION
C	19-03-19	GENERAL REVISION

 

CLIENT ISSUE

neale windress
and associates pty.ltd.

architects

5 Isabella Street, Tararangi 4121
PO Box 343, Annerley Q. 4103
Tel +61 7 3948 4957
Mobile +61 0438 556 429

Business: neale@nwarchitects.com
Web: www.nwarchitects.com

project: **PROPOSED STORAGE FACILITY**

location
AURA BUSINESS PARK,
QUEENSLAND

client: KENNARDS SELF STORAGE


sheet title: UNIT PLANS

	DATE: 19-03-19	SCALE	AS SHOWN
	DRAWN: Author	ROUTED:	
	JOB No. 3714	DRAWING No. DA-0005	MRD. C

© ARCHITECTS NEALE WINDRESS AND ASSOCIATES PTY LTD. THE DESIGN OF NEALE WINDRESS AND ASSOCIATES PTY LTD AND THE REFERENCE TO NEALE WINDRESS AND ASSOCIATES PTY LTD IN THIS DOCUMENT ARE THE PROPERTY OF NEALE WINDRESS AND ASSOCIATES PTY LTD. THE DESIGN OF NEALE WINDRESS AND ASSOCIATES PTY LTD IS THE PROPERTY OF NEALE WINDRESS AND ASSOCIATES PTY LTD. THE DESIGN OF NEALE WINDRESS AND ASSOCIATES PTY LTD IS THE PROPERTY OF NEALE WINDRESS AND ASSOCIATES PTY LTD.

ORIGINAL SHEET SIZE A1

NO	DATE	DESCRIPTION
A	15/11/19	PRELIMINARY ISSUE
B	18/11/19	GENERAL REVISION
C	26/11/19	CLIENT ISSUE
D	26/11/19	CLIENT ISSUE
E	26/11/19	CLIENT ISSUE
F	19/07/20	GENERAL REVISION

 

CLIENT ISSUE

**neale windress
and associates pty ltd
architects**
5 Isabella Street, Tarragindi 4121
PO Box 343, Annerley Q. 4103
Tel: +61 7 3846 8577
Mobile: +61 0438 556 429
Business: neale@nwarchitects.com
Web: www.nwarchitects.com

PROJECT
PROPOSED STORAGE
FACILITY

LOCATION
AURA BUSINESS PARK,
QUEENSLAND

CLIENT
KENNARDS SELF STORAGE

DRAWING
OVERALL ELEVATIONS

DATE	19/07/20	SCALE	AS SHOWN
DRAWN BY	CAS	DATE	
CHECKED BY		DATE	
APPROVED BY		DATE	
N	3714	DA-0010	F




**BUILDING 4
SOUTH ELEVATION**

1 : 200




**BUILDING 4
NORTH ELEVATION**

1 : 200

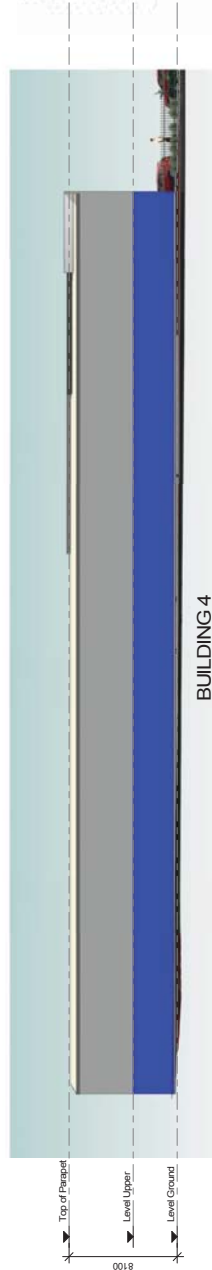

**BUILDING 4
WEST ELEVATION**

1 : 200






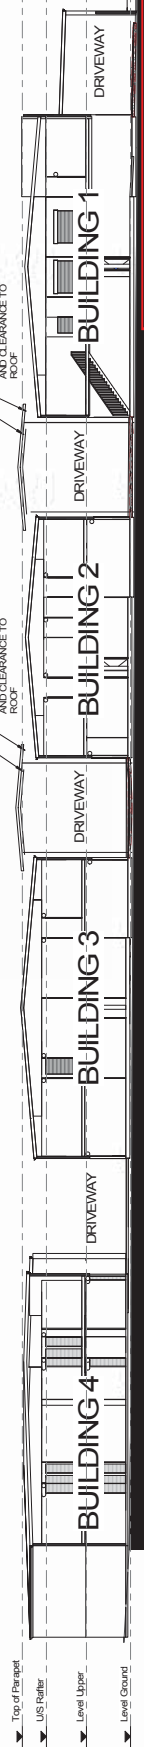


**BUILDING 4
SITE SECTION**

1 : 200

PLANS AND DOCUMENTS
referred to in the PDA
DEVELOPMENT APPROVAL
Approval no: DEV2019/1023/2
Date: 18 August 2020



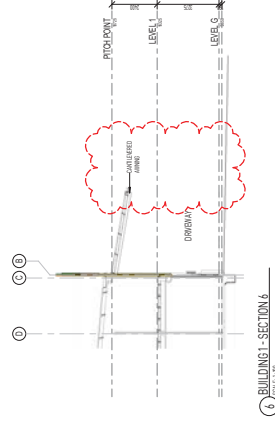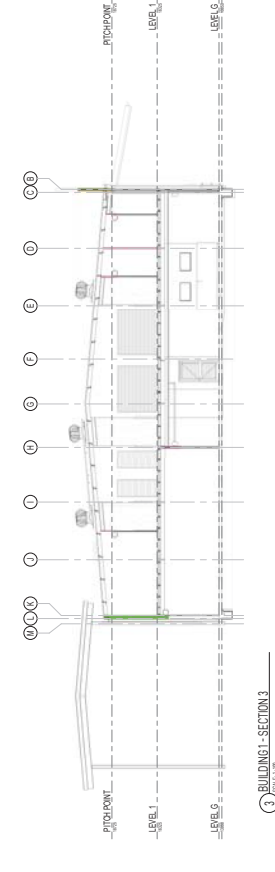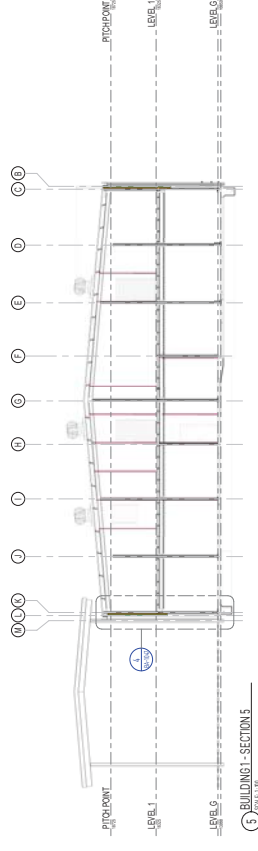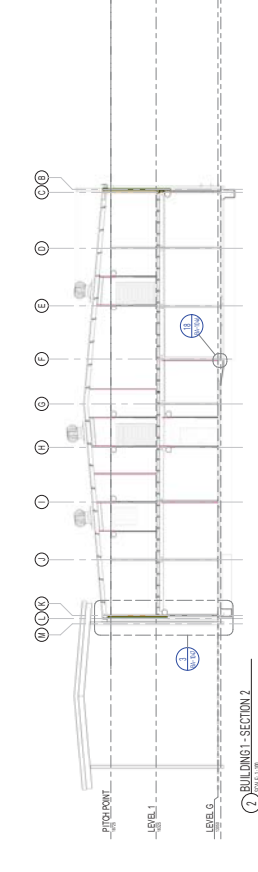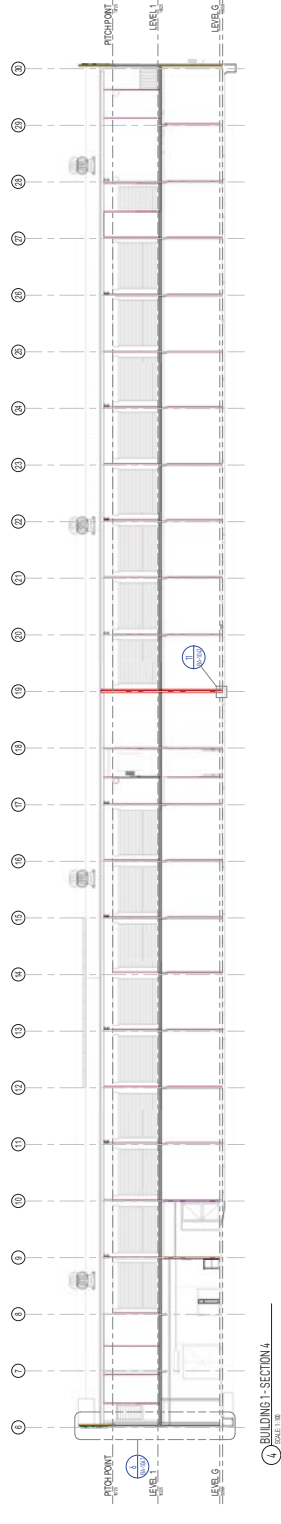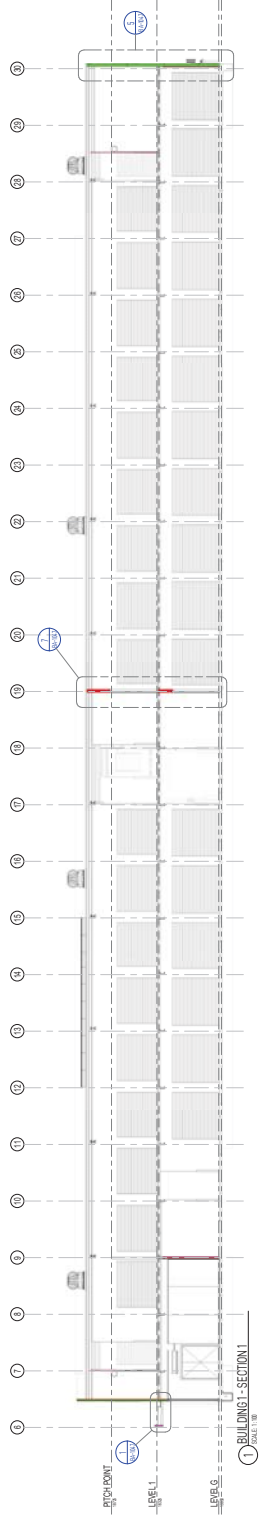

© ARCHITECTS WALLINGROSE AND ASSOCIATES P/LTD. THE INFORMATION, SPECIFICATIONS AND COPYRIGHT HEREOF ARE THE PROPERTY OF WALLINGROSE AND ASSOCIATES P/LTD. AND MAY NOT BE REPRODUCED OR USED WITHOUT THE WRITTEN AUTHORITY OF ARCHITECTS WALLINGROSE AND ASSOCIATES P/LTD.

ORIGINAL SHEET SIZE: A0

NO	DATE	DESCRIPTION
A	25-04-19	2-CONSULTANT ISSUE
B	25-04-19	2-CLIENT REVIEW
C	25-04-19	2-CLIENT REVIEW ISSUE
D	25-04-19	REVISED CONSULTANT ISSUE
E	25-04-19	2-CLIENT REVIEW
F	04-04-20	5-QUALITY CONTROL INSPECTION
G	25-04-20	2-CONTRACT REVIEW
H	25-04-20	REVISED QA ISSUE
I	25-04-20	2-CONTRACT REVIEW

REVISED DA ISSUE



neale windress
and associates pty.ltd.
architects

5 Isabella Street, Tarnagind 4121
PO Box 343, Annemley Q 4103
Tel +61 7 3948 4567
Mobile +61 0438 556 429

Business: neale@nwarchitects.com
Web: www.nwarchitects.com

Project: KSS BARRING

location: AURA BUSINESS PARK,
EDISON CR, BARINGA




What Is: BUILDING 1-SECTIONS

DATE	20-07-20	SCALE	AS SHOWN
DRAWN BY	BSP	CHECKED BY	
DESIGN NO.	3714	CONTRACT NO.	BA-1021
			3

© ARCHITECTS WINDRESS AND ASSOCIATES PTY LTD. THESE DOCUMENTS ARE THE PROPERTY OF ARCHITECTS WINDRESS AND ASSOCIATES PTY LTD. AND ARE NOT TO BE REPRODUCED OR COPIED IN ANY MANNER WITHOUT THE WRITTEN PERMISSION OF ARCHITECTS WINDRESS AND ASSOCIATES PTY LTD.

ORIGINAL SHEET SIZE A1

NO	DATE	DESCRIPTION
A	13/11/19	PRELIMINARY ISSUE
B	28/11/19	CLIENT ISSUE
C	28/11/19	CLIENT ISSUE
D	19/03/20	GENERAL REVISION

 

CLIENT ISSUE

**neale windress
and associates pty.ltd
architects**

5 Isabella Street, Tarragindi 4121
PO Box 343, Amersley Q. 4103
Tel: +61 7 3965 6577
Mobile: +61 0438 556 429
Business: neale@nwarchitects.com
Web: www.nwarchitects.com

PROJECT
PROPOSED STORAGE
FACILITY

LOCATION
AURA BUSINESS PARK,
QUEENSLAND

CLIENT
KENNARDS SELF STORAGE


PROJECT
BUILDING 1 - FLOOR PLANS

DATE	19/03/20	SCALE	AS SHOWN
DRAWN	Author	CHECKED	
DATE	3714	REVISION	
NO	DA-0101	REV	D



**PLANS AND DOCUMENTS
referred to in the PDA
DEVELOPMENT APPROVAL**

Approval no: DEV2019/1023/2
Date: 18 August 2020

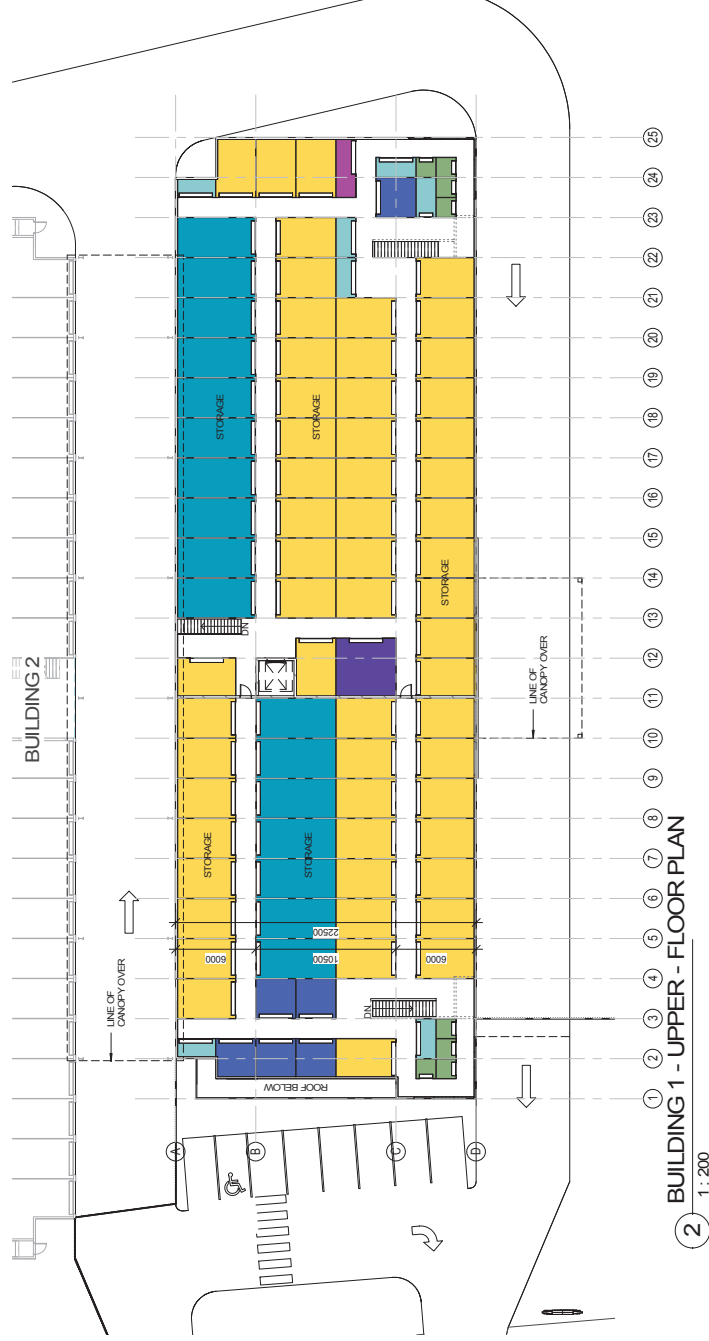


EXTERNAL FINISHES LEGEND			
NO.	TEXT	REFERENCE	REMARKS
1	WALL	1.1	WALL FINISH
2	ROOF	2.1	ROOF FINISH
3	PAVING	3.1	PAVING FINISH
4	LANDSCAPE	4.1	LANDSCAPE FINISH
5	WATER	5.1	WATER FINISH
6	WATER	6.1	WATER FINISH
7	WATER	7.1	WATER FINISH
8	WATER	8.1	WATER FINISH
9	WATER	9.1	WATER FINISH
10	WATER	10.1	WATER FINISH
11	WATER	11.1	WATER FINISH
12	WATER	12.1	WATER FINISH
13	WATER	13.1	WATER FINISH
14	WATER	14.1	WATER FINISH
15	WATER	15.1	WATER FINISH
16	WATER	16.1	WATER FINISH
17	WATER	17.1	WATER FINISH
18	WATER	18.1	WATER FINISH
19	WATER	19.1	WATER FINISH
20	WATER	20.1	WATER FINISH


PLANS AND DOCUMENTS
referred to in the PDA
DEVELOPMENT APPROVAL
Approval no: DEV2019/1023/2
Date: 18 August 2020




1 SOUTH ELEVATION
1:100

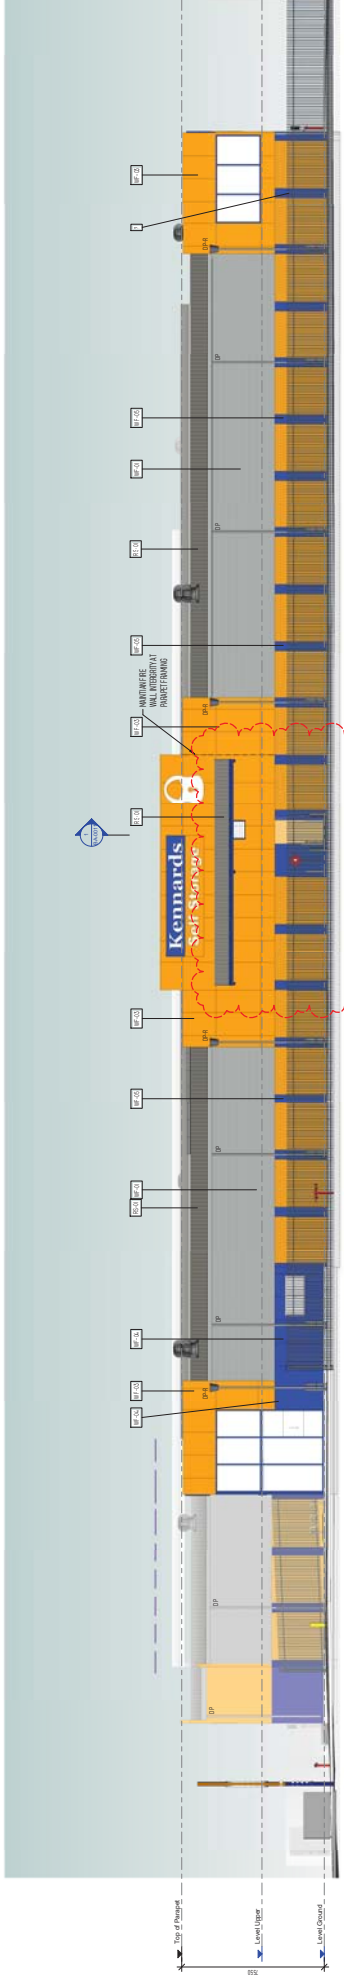

2 EAST ELEVATION
1:100

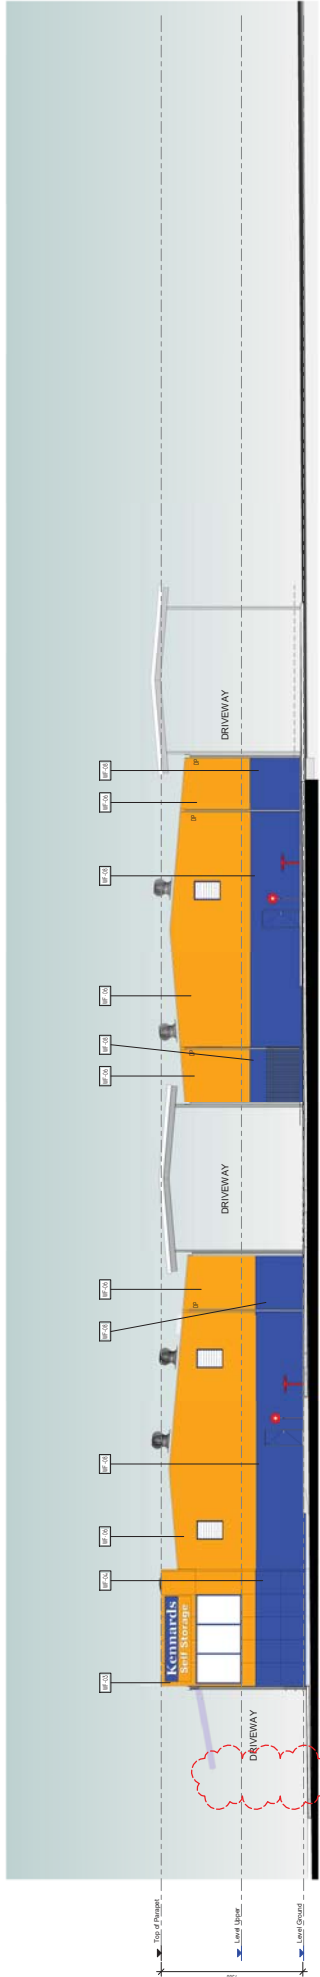

3 NORTH ELEVATION
1:100

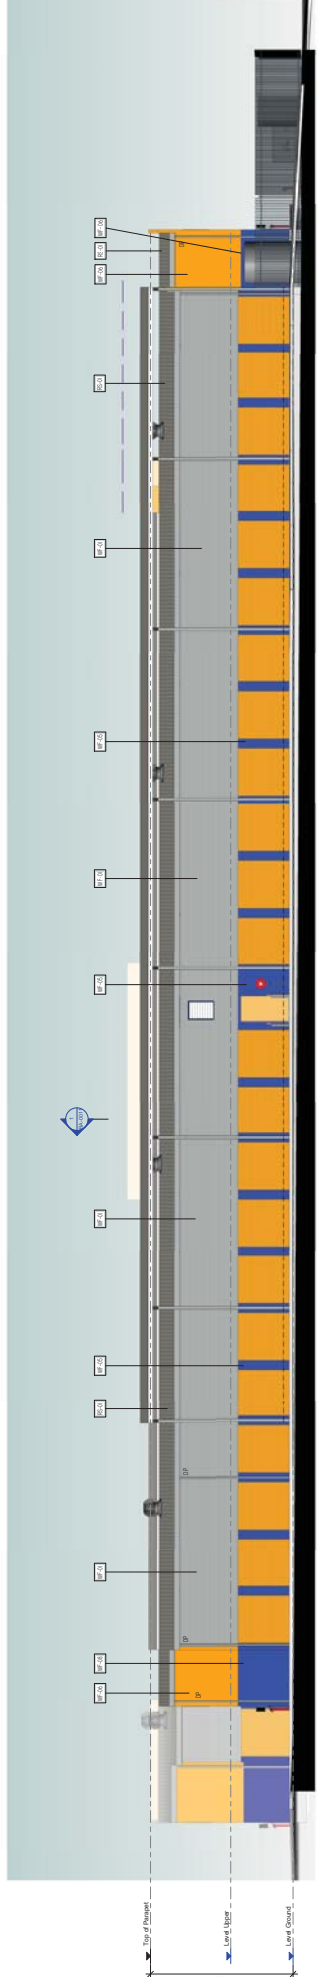

4 WEST ELEVATION
1:100

© 2020 KSS BARINGA AND ASSOCIATES PTY LTD. ALL RIGHTS RESERVED. THIS DOCUMENT IS THE PROPERTY OF KSS BARINGA AND ASSOCIATES PTY LTD. AND IS NOT TO BE REPRODUCED OR TRANSMITTED IN ANY FORM OR BY ANY MEANS, ELECTRONIC OR MECHANICAL, INCLUDING PHOTOCOPYING, RECORDING, OR BY ANY INFORMATION STORAGE AND RETRIEVAL SYSTEM, WITHOUT THE WRITTEN PERMISSION OF KSS BARINGA AND ASSOCIATES PTY LTD.

ORIGINAL SHEET SIZE: A0

NO.	DATE	REVISION
1	18/08/2020	ISSUED FOR PDA
2	18/08/2020	REVISED DA ISSUE
3	18/08/2020	REVISED DA ISSUE
REVISED DA ISSUE

neale winthress
and associates pty ltd
architects
5 Neillville Street, Tregear 4121
Mobile: +61 (0)8 9348 8977
Fax: +61 (0)8 9348 8977
Email: info@nealewinthress.com.au
Web: www.nealewinthress.com.au


KSS BARINGA

AURA BUSINESS PARK,
EDISON CR BARINGA


TOTAL
CONSTRUCTION

SITE ELEVATIONS


DATE	BY	NO.	REVISION
18/08/2020	AS SHOWN	1	ISSUED FOR PDA
18/08/2020	AS SHOWN	2	REVISED DA ISSUE
18/08/2020	AS SHOWN	3	REVISED DA ISSUE
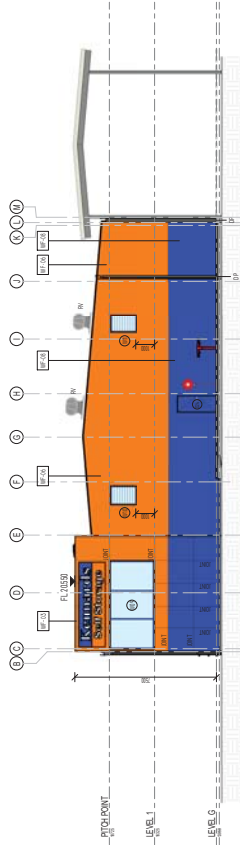


1 BUILDING 1 - NORTH ELEVATION
SCALE 1:50

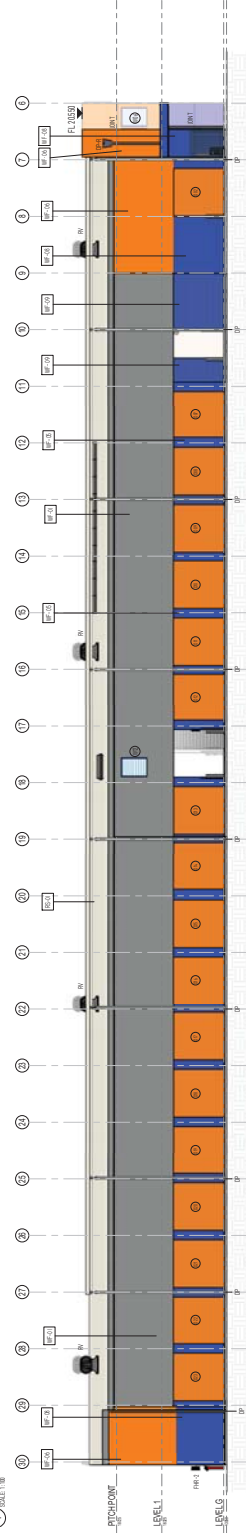


2 BUILDING 1 - WEST ELEVATION
SCALE 1:50

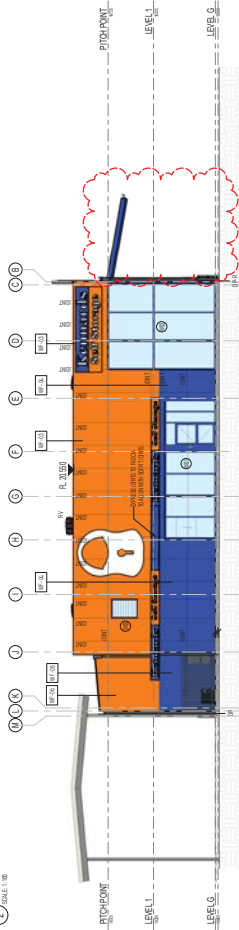


3 BUILDING 1 - SOUTH ELEVATION
SCALE 1:50

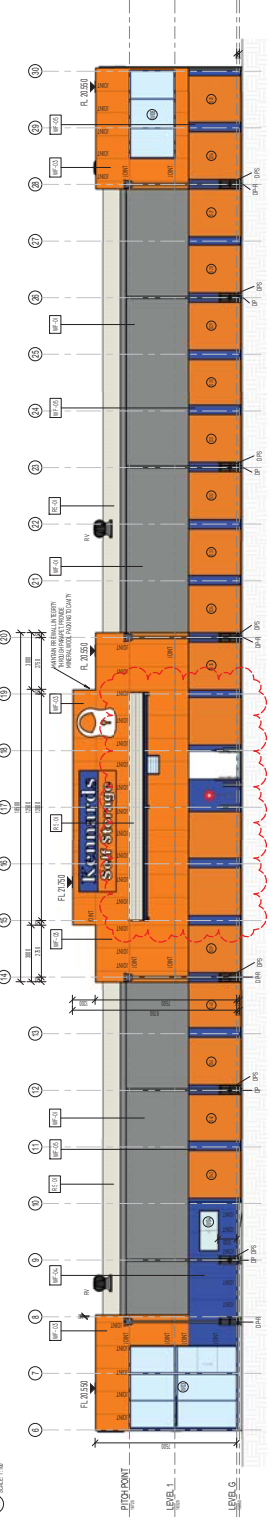


4 BUILDING 1 - EAST ELEVATION
SCALE 1:50

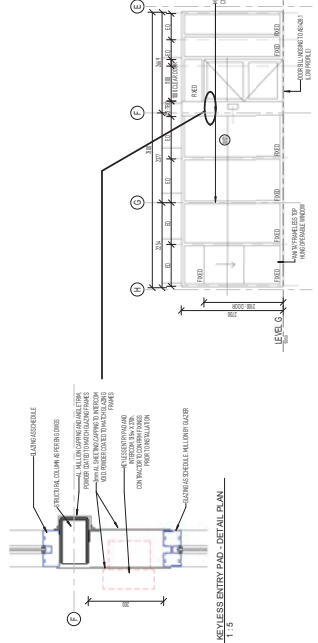


5 GLAZING ELEVATION - W02
SCALE 1:50

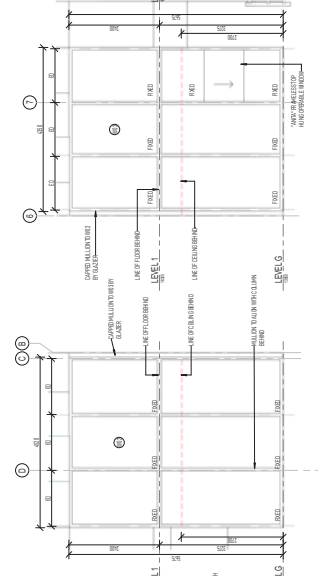


6 GLAZING ELEVATION - W03
SCALE 1:50

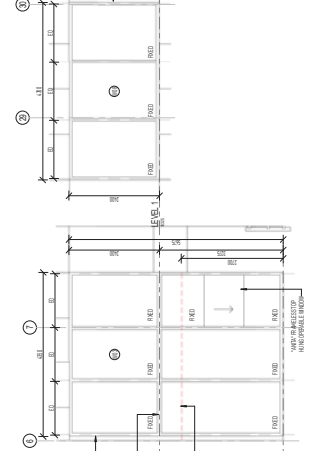

7 GLAZING ELEVATION - W04
SCALE 1:50

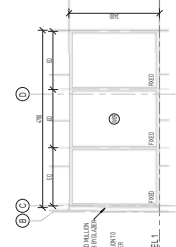

8 GLAZING ELEVATION - W05
SCALE 1:50

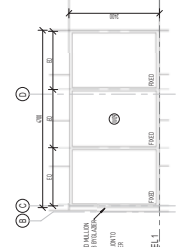

9 GLAZING ELEVATION - W06
SCALE 1:50

EXTERNAL FINISHES LEGEND			
ID	ELEMENT	SUBSTRATE	FINISH
RS-01	ROOF	TRIMBER ROOF SHEETING	COLORBOND
WF-01	WALL	CUSTOM ORG CLADDING	COLORBOND
WF-02	WALL	CPC SHEETING	ASTRO
WF-03	WALL	CPC SHEETING	KSS ORANGE
WF-04	WALL	CPC SHEETING	KSS BLUE
WF-05	WALL	PRE-CAST CONCRETE	KSS ORANGE
WF-06	WALL	PRE-CAST CONCRETE	KSS BLUE
WF-07	WALL	CUSTOM ORG CLADDING	COLORBOND

PLANS AND DOCUMENTS
referred to in the PDA
DEVELOPMENT APPROVAL
Approval no: DEV2019/102312
Date: 18 August 2020



© 2020 KSS BUILDING GROUP. ALL RIGHTS RESERVED. THIS DOCUMENT IS THE PROPERTY OF KSS BUILDING GROUP. IT IS TO BE USED ONLY FOR THE PROJECT AND NOT TO BE REPRODUCED OR TRANSMITTED IN ANY FORM OR BY ANY MEANS, ELECTRONIC OR MECHANICAL, INCLUDING PHOTOCOPYING, RECORDING, OR BY ANY INFORMATION STORAGE AND RETRIEVAL SYSTEM. WITHOUT PERMISSION IN WRITING FROM KSS BUILDING GROUP.

ORIGINAL SHEET SIZE: A0

ID	DATE	REVISION
1	18/08/2020	ISSUED FOR PDA
2	18/08/2020	REVISED DA ISSUE
3	18/08/2020	REVISED DA ISSUE
Tel: 07 17 3344 4897
Mobile: 0411 4408 306
Email: info@nealewinthress.com.au
Web: www.nealewinthress.com.au

KSS BARINGA
AURA BUSINESS PARK,
EDISON CR BARINGA
TOTAL
CONSTRUCTION

BUILDING 1 - ELEVATIONS

DATE: 20/07/2020
DRAWN BY: [Name]
CHECKED BY: [Name]
SCALE: AS SHOWN
PROJECT: BA-1020
SHEET: 4
N

© ARCHITECTS WINDRESS AND ASSOCIATES PTY LTD. THESE DRAWINGS ARE THE PROPERTY OF WINDRESS AND ASSOCIATES PTY LTD AND MUST BE RETURNED TO WINDRESS AND ASSOCIATES PTY LTD. ANY UNAUTHORIZED REPRODUCTION OR USE OF THESE DRAWINGS IS PROHIBITED. WINDRESS AND ASSOCIATES PTY LTD. IS NOT RESPONSIBLE FOR THE ACCURACY OF THE INFORMATION PROVIDED IN THESE DRAWINGS.

ORIGINAL SHEET SIZE A1

NO	DATE	DESCRIPTION
A	15/11/19	PRELIMINARY ISSUE
B	28/11/19	CLIENT ISSUE
C	28/11/19	CLIENT ISSUE
D	19/03/20	GENERAL REVISION

CLIENT ISSUE

neale windress
and associates pty ltd
architects

5 Isabella Street, Tarragindi 4121
PO Box 343, Annerley Q. 4103
Tel: +61 7 3266 8577
Mobile: +61 0438 556 429
Business: neale@nwarchitects.com
Web: www.nwarchitects.com

PROJECT
PROPOSED STORAGE
FACILITY



LOCATION
AURA BUSINESS PARK,
QUEENSLAND

CLIENT
KENNARDS SELF STORAGE

PROJECT NO:
BUILDING 2 - FLOOR PLANS

N

DATE	19-03-20	SCALE	AS SHOWN
DRAWN	Author	RA/BD	
CHECKED			
DATE	3714	DA-0201	D

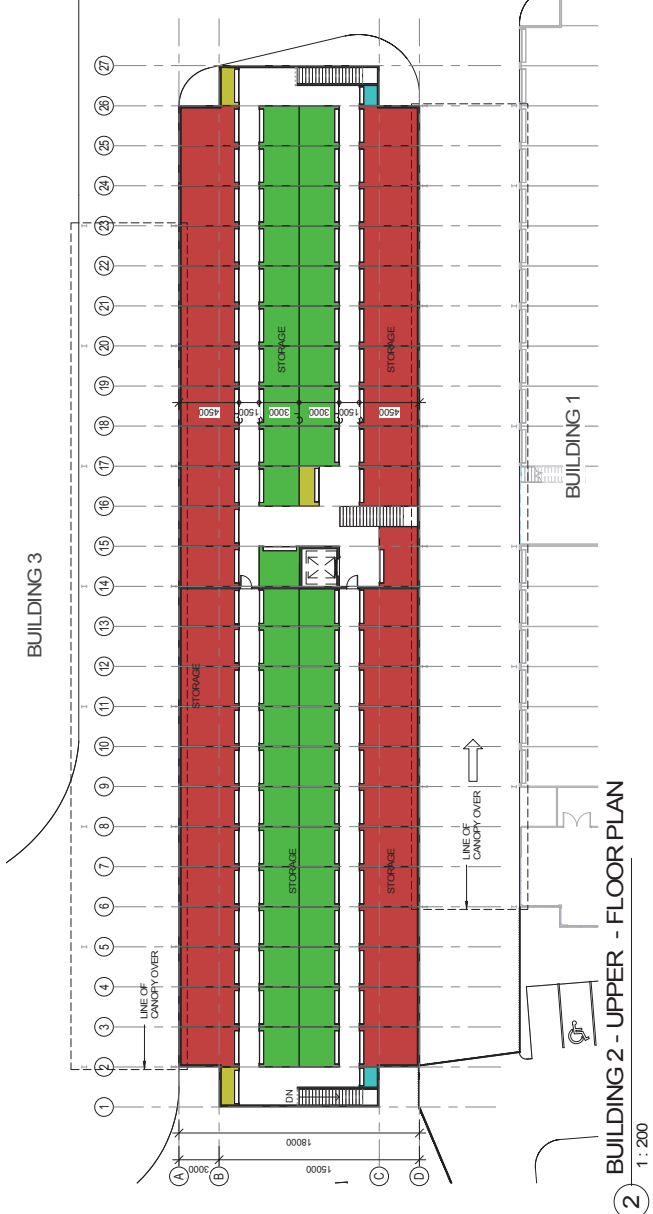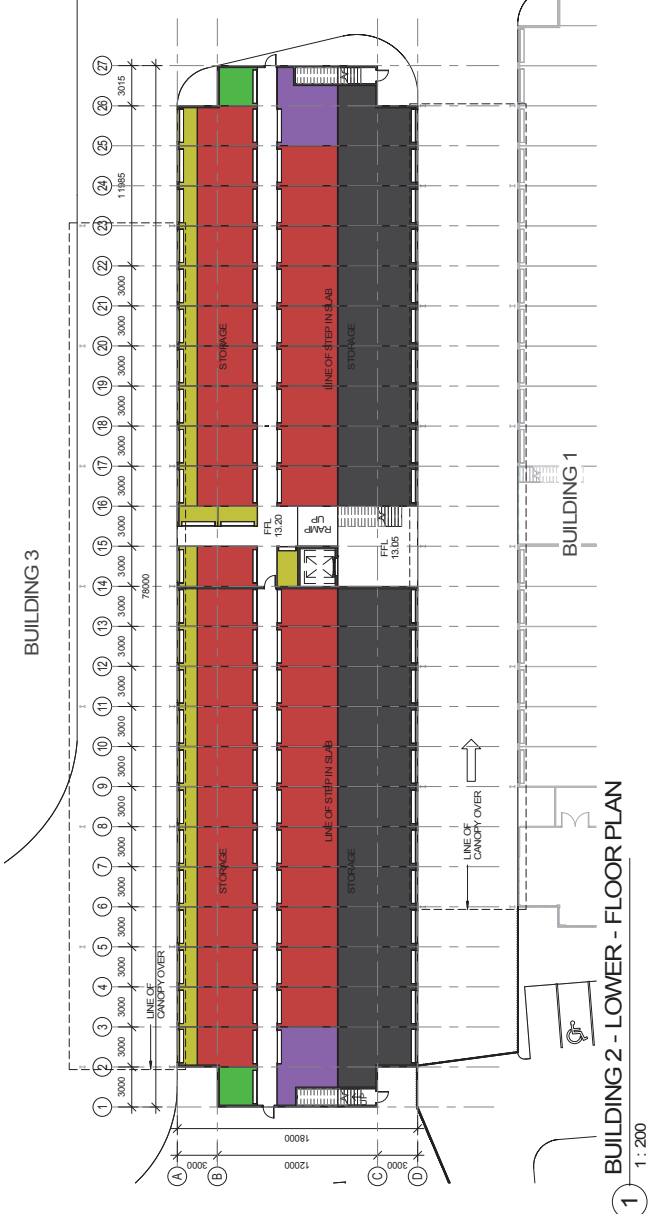

PLANS AND DOCUMENTS
referred to in the PDA
DEVELOPMENT APPROVAL

Approval no: DEV2019/1023/2
Date: 18 August 2020

© ARCHITECTURAL WINDRESS AND ASSOCIATES PTY LTD. THE DESIGN OF THIS DOCUMENT IS THE PROPERTY OF ARCHITECTURAL WINDRESS AND ASSOCIATES PTY LTD. ANY REUSE OR MODIFICATION OF THIS DOCUMENT WITHOUT THE WRITTEN PERMISSION OF ARCHITECTURAL WINDRESS AND ASSOCIATES PTY LTD. IS STRICTLY PROHIBITED. THIS DOCUMENT IS NOT TO BE USED FOR ANY OTHER PROJECT OR FOR ANY OTHER PURPOSE WITHOUT THE WRITTEN PERMISSION OF ARCHITECTURAL WINDRESS AND ASSOCIATES PTY LTD.

ORIGINAL SHEET SIZE: A1

NO.	DATE	DESCRIPTION
A	18-11-19	CLIENT ISSUE
B	18-11-19	CLIENT ISSUE
C	18-11-19	CLIENT ISSUE
D	19-03-20	GENERAL REVISION

PLANS AND DOCUMENTS referred to in the PDA DEVELOPMENT APPROVAL


Approval no: DEV/2019/1023/2

Date: 18 August 2020


CLIENT ISSUE

neale windress and associates pty ltd architects

5 Isabella Street, Tarragindi 4121
PO Box 343, Annerley Q. 4103
Tel: +61 7 3264 6577
Mobile: +61 0435 556 429
Business: neale@nwarchitects.com
Web: www.nwarchitects.com

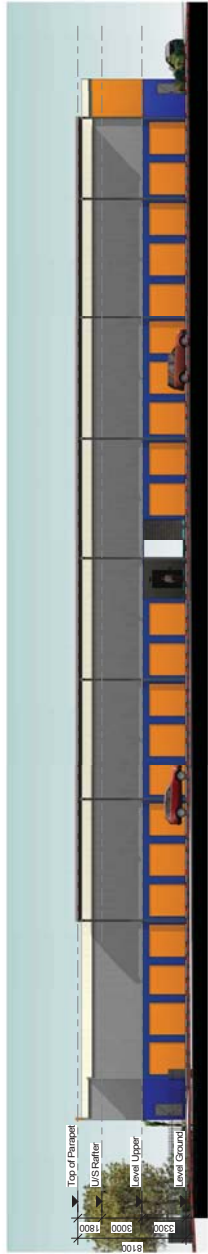


1 BUILDING 2 - EAST ELEVATION
1 : 200

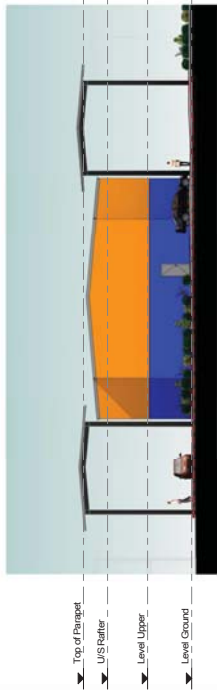

2 BUILDING 2 - NORTH ELEVATION
1 : 200



3 BUILDING 2 - SOUTH ELEVATION
1 : 200

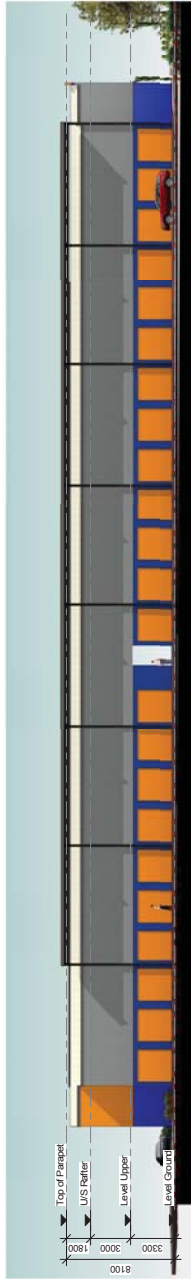

4 BUILDING 2 - WEST ELEVATION
1 : 200



5 BUILDING 2 - FRONT



6 BUILDING 2 - REAR

PROJECT: PROPOSED STORAGE FACILITY

LOCATION: ALURA BUSINESS PARK, QUEENSLAND

CLIENT: KENNARDS SELF STORAGE


OWNER: BUILDING 2 - ELEVATIONS AND PERSPECTIVES

DATE	19-03-20	SCALE	AS SHOWN
DRAWN	Author	DATE	
DATE	3714	DA-0202	D

© ARCHITECTS WINDRESS AND ASSOCIATES PTY LTD. THESE DESIGNS ARE THE PROPERTY OF WINDRESS AND ASSOCIATES PTY LTD AND MUST BE REFERENCED TO WINDRESS AND ASSOCIATES PTY LTD. ANY REUSE OR MODIFICATION OF THESE DESIGNS WITHOUT THE WRITTEN PERMISSION OF WINDRESS AND ASSOCIATES PTY LTD IS STRICTLY PROHIBITED.

ORIGINAL SHEET SIZE A1

NO	DATE	DESCRIPTION
A	13/11/19	PRELIMINARY ISSUE
B	28/11/19	CLIENT ISSUE
C	28/11/19	CLIENT ISSUE
D	19/03/20	GENERAL REVISION

 

PLANS AND DOCUMENTS
referred to in the PDA
DEVELOPMENT APPROVAL
Approval no: DEV2019/1023/2
Date: 18 August 2020

CLIENT ISSUE



5 Isabella Street, Tarragindi 4121
PO Box 343, Annerley Q. 4103
Tel: +61 7 3946 6377
Mobile: +61 0438 556 429
Business: neale@nwarchitects.com
Web: www.nwarchitects.com


PROJECT
PROPOSED STORAGE
FACILITY

LOCATION
AURA BUSINESS PARK,
QUEENSLAND

CLIENT
KENNARDS SELF STORAGE


PROJECT
BUILDING 3 - FLOOR PLANS

DATE	19-03-19	SCALE	AS SHOWN
DRAWN	Author	CHECKED	
DATE	3714	REVISION	
NO	DA-0301	REV	D

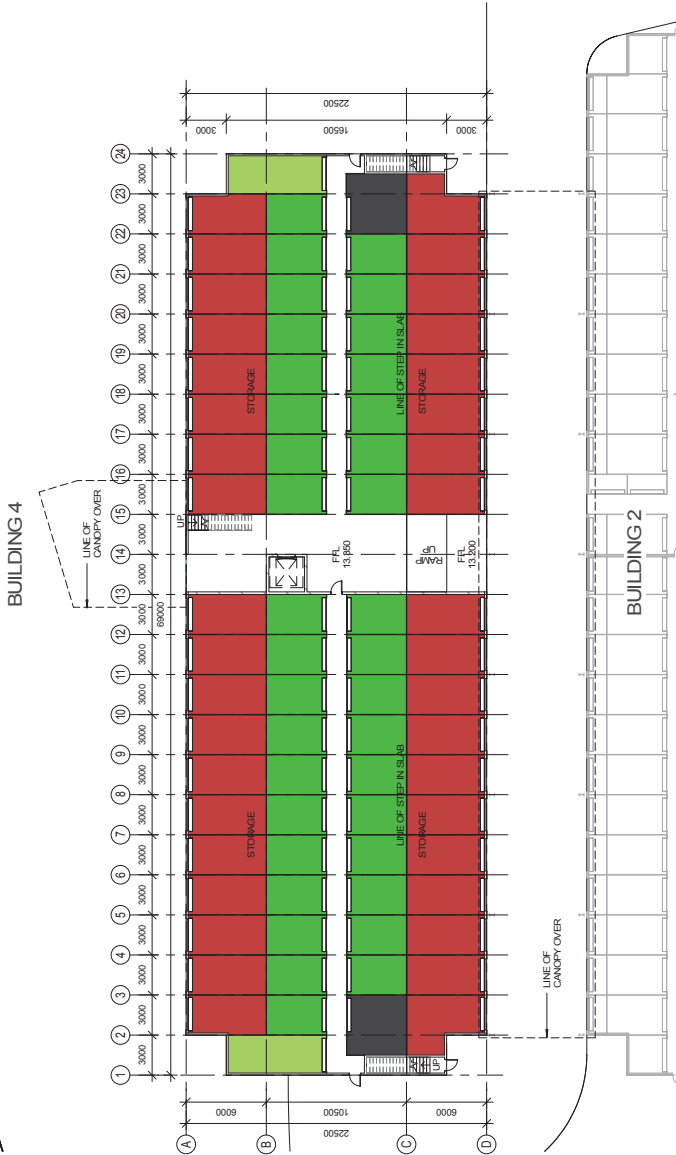


BUILDING 3 - LOWER - FLOOR PLAN

1 1:200

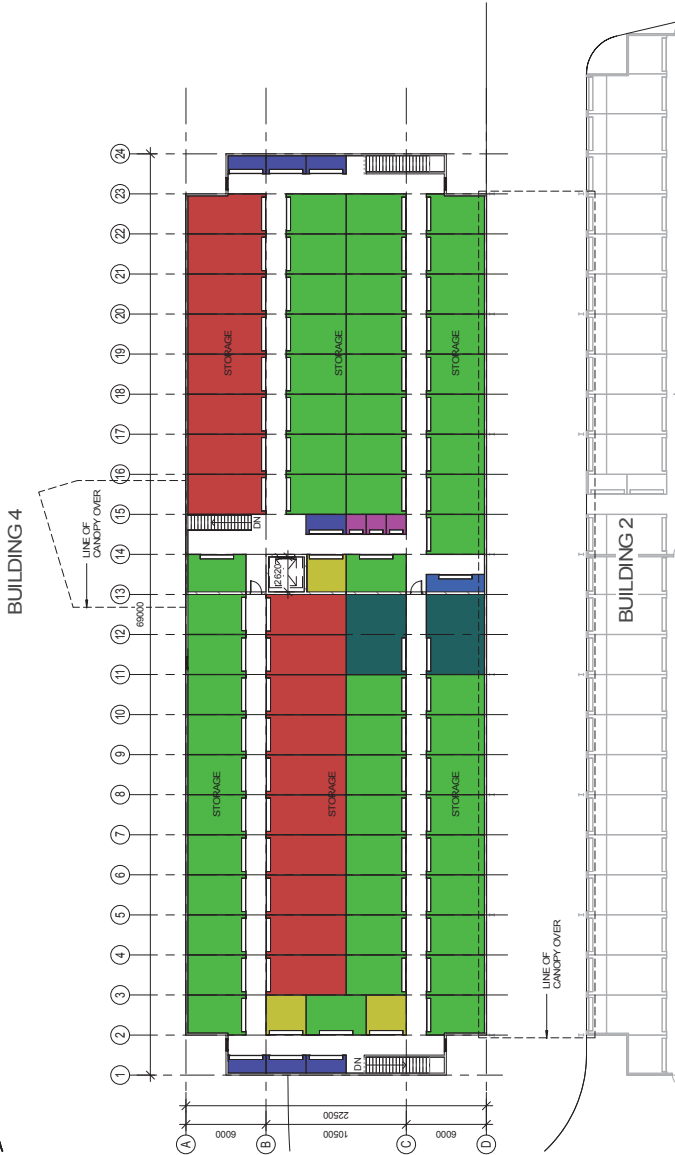

BUILDING 3 - UPPER - FLOOR PLAN

2 1:200

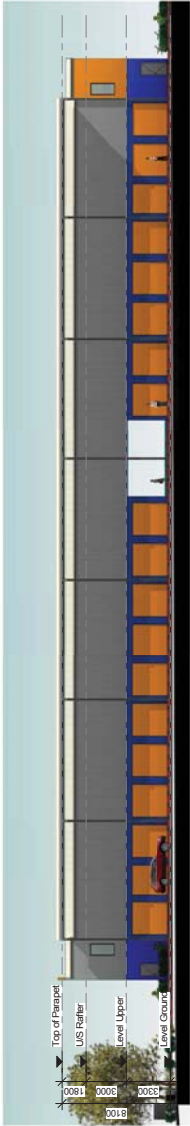

BUILDING 3 - EAST ELEVATION

1 : 200

1



BUILDING 3 - NORTH ELEVATION

1 : 200

2



BUILDING 3 - SOUTH ELEVATION

1 : 200

3



BUILDING 3 - WEST ELEVATION


1 : 200

4



BUILDING 3 - FRONT

5

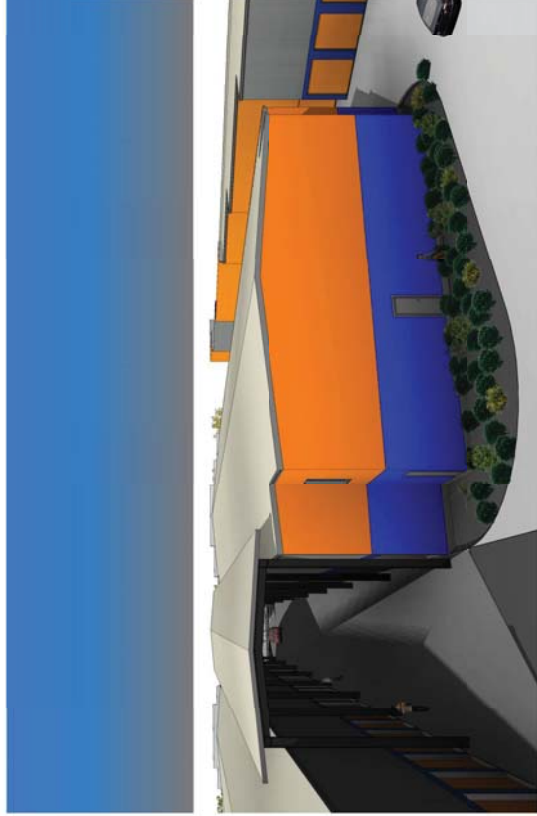


BUILDING 3 - REAR

6

© ARCHITECTURAL DESIGN AND ASSOCIATES PTY LTD. THESE DRAWINGS ARE THE PROPERTY OF ARCHITECTURAL DESIGN AND ASSOCIATES PTY LTD AND MUST BE RETURNED TO ARCHITECTURAL DESIGN AND ASSOCIATES PTY LTD. ANY REUSE OR REPRODUCTION OF THESE DRAWINGS WITHOUT THE WRITTEN PERMISSION OF ARCHITECTURAL DESIGN AND ASSOCIATES PTY LTD IS STRICTLY PROHIBITED.

ORIGINAL SHEET SIZE A1

NO	DATE	DESCRIPTION
A	18/08/20	CLIENT ISSUE
B	18/08/20	CLIENT ISSUE
C	18/08/20	CLIENT ISSUE
D	18/08/20	GENERAL REVISION

 

PLANS AND DOCUMENTS referred to in the PDA DEVELOPMENT APPROVAL

Approval no: DEV2019/1023/2

Date:

18 August 2020

CLIENT ISSUE



5 Isabella Street, Tarragindi 4121
PO Box 343, Annerley Q. 4103
Tel: +61 7 3264 6577
Mobile: +61 0438 556 429
Business: neale@nwarchitects.com
Web: www.nwarchitects.com

PROPOSED STORAGE FACILITY

AURA BUSINESS PARK, QUEENSLAND

KENNARDS SELF STORAGE


BUILDING 3 - ELEVATIONS AND PERSPECTIVES

DATE	18/08/20	SCALE	AS SHOWN
DRAWN	Author	DATE	
NO	3714	DA-0302	D

© ARCHITECTS WINDRESS AND ASSOCIATES PTY LTD. THESE DRAWINGS ARE THE PROPERTY OF ARCHITECTS WINDRESS AND ASSOCIATES PTY LTD. AND ARE NOT TO BE REPRODUCED OR USED IN ANY MANNER WITHOUT THE WRITTEN PERMISSION OF ARCHITECTS WINDRESS AND ASSOCIATES PTY LTD. ANY UNAUTHORIZED REPRODUCTION OR USE OF THESE DRAWINGS IS A BREACH OF THE COPYRIGHT ACT 1969 AND WILL BE PROSECUTED TO THE FULL EXTENT OF THE LAW.

ORIGINAL SHEET SIZE A1

NO	DATE	DESCRIPTION
A	15/11/18	PRELIMINARY ISSUE
B	28/11/18	CLIENT ISSUE
C	28/11/18	CLIENT ISSUE
D	19/03/19	GENERAL REVISION

 

CLIENT ISSUE



neale windress
and associates architects
5 Isabella Street, Tarragindi 4121
PO Box 343, Annerley Q. 4103
Tel: +61 7 3846 8577
Mobile: +61 0438 556 429
Business: neale@nwarchitects.com
Web: www.nwarchitects.com


PROJECT
PROPOSED STORAGE
FACILITY

LOCATION
AURA BUSINESS PARK,
QUEENSLAND

CLIENT
KENNARDS SELF STORAGE

DRAWING
BUILDING 4 - FLOOR PLANS

DATE	19/03/19	SCALE	AS SHOWN
DRAWN	Author	CHECKED	
DATE	3714	PROJECT	DA-0401
NO	N		D

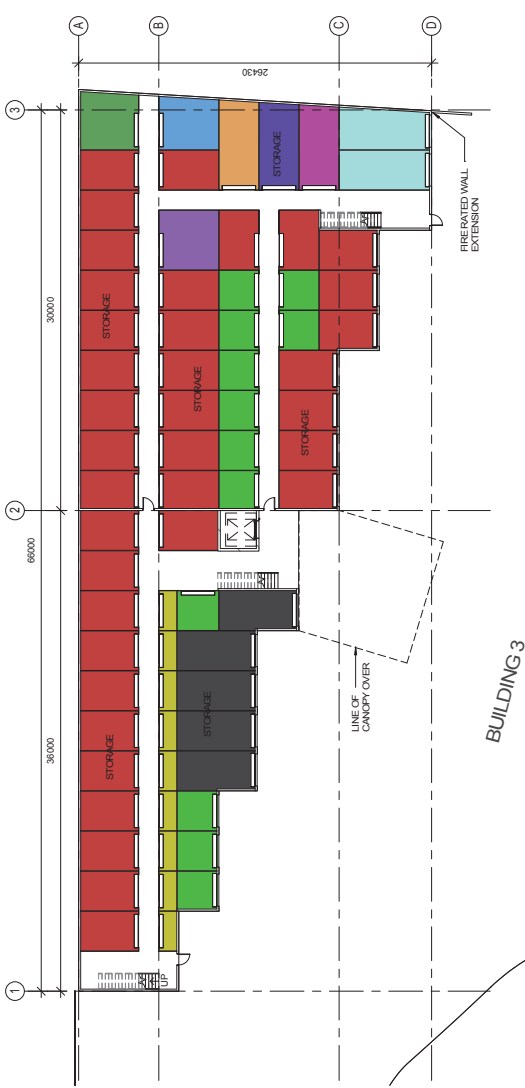

BUILDING 4 - LOWER - FLOOR PLAN

1 : 200




BUILDING 4 - UPPER - FLOOR PLAN

1 : 200

© ARCHITECTURAL ASSOCIATES PTY LTD. THE DESIGN OF THIS DOCUMENT IS THE PROPERTY OF ARCHITECTURAL ASSOCIATES PTY LTD. AND MUST BE USED FOR THE PROJECT AND SITE SPECIFICALLY IDENTIFIED. ANY REUSE OR MODIFICATION OF THIS DOCUMENT WITHOUT THE WRITTEN PERMISSION OF ARCHITECTURAL ASSOCIATES PTY LTD. IS STRICTLY PROHIBITED.

ORIGINAL SHEET SIZE A1

NO	DATE	CLIENT	DESCRIPTION
A	18/03/20	NEALE	CLIENT ISSUE
B	18/03/20	NEALE	CLIENT ISSUE
C	18/03/20	NEALE	CLIENT ISSUE
D	18/03/20	NEALE	GENERAL REVISION

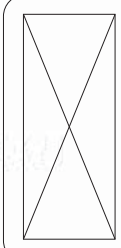

PLANS AND DOCUMENTS referred to in the PDA DEVELOPMENT APPROVAL

Approval no: DEV2019/1023/2

Date: 18 August 2020

CLIENT ISSUE

neale windress and associates pty ltd architects

5 Isabella Street, Tarragindi 4121
PO Box 343, Annerley Q. 4103
Tel: +61 7 3846 8777
Mobile: +61 0438 556 429
Business: neale@nwarchitects.com
WEB: www.nwarchitects.com


PROJECT: PROPOSED STORAGE FACILITY

LOCATION: AURA BUSINESS PARK, QUEENSLAND

CLIENT: KENNARDS SELF STORAGE


DRAWING: BUILDING 4 - ELEVATIONS AND PERSPECTIVES

DATE	18/03/20	SCALE	AS SHOWN
DRAWN	Author	CHECKED	
DATE	3714	DA-0402	D

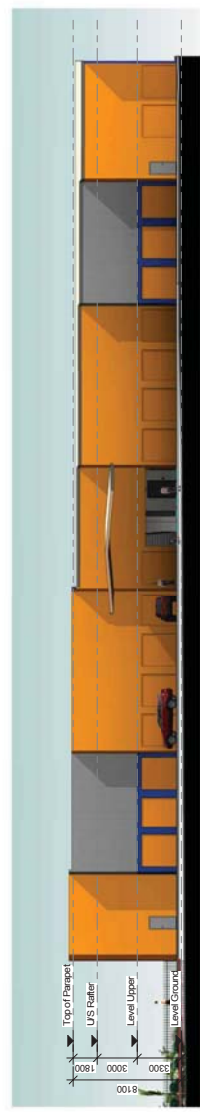


1 BUILDING 4 - EAST ELEVATION

1 : 200

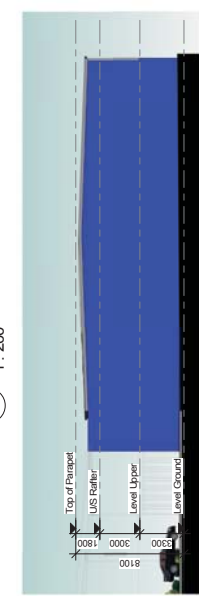


2 BUILDING 4 - NORTH ELEVATION

1 : 200

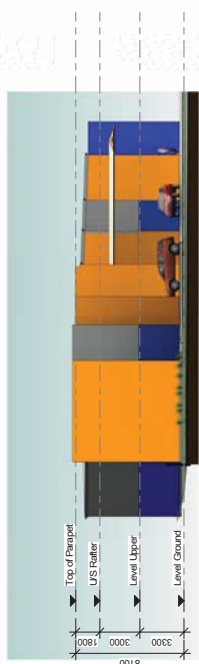


3 BUILDING 4 - SOUTH ELEVATION

1 : 200

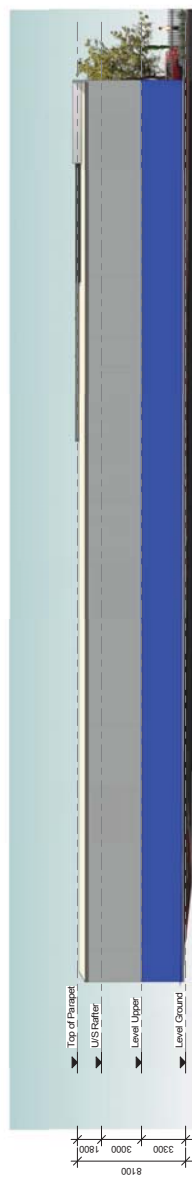


4 BUILDING 4 - WEST ELEVATION

1 : 200

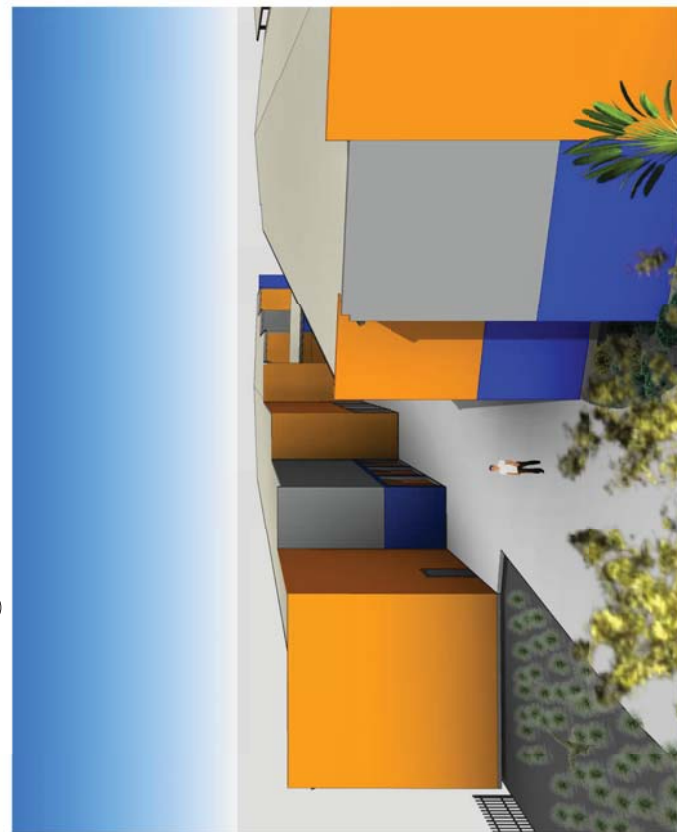

5 BUILDING 4 - FRONT

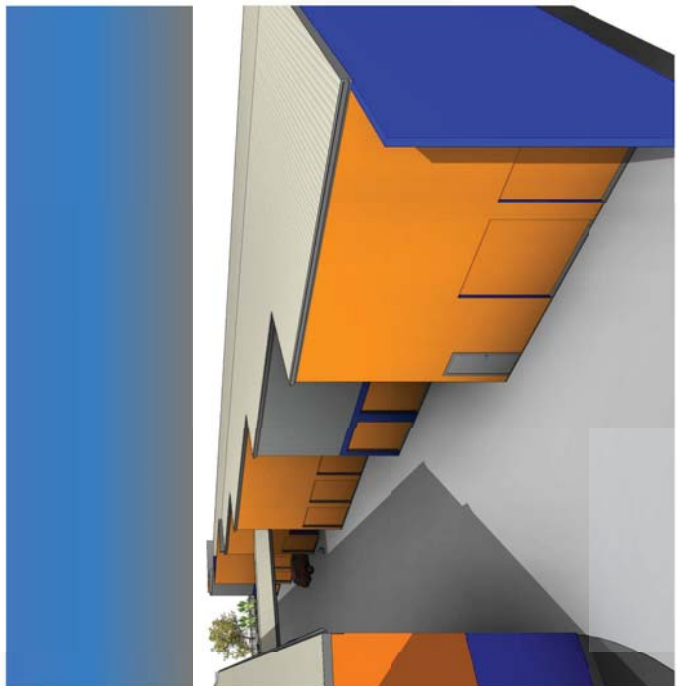

6 BUILDING 4 - REAR

© ARCHITECTS NEALE WINDRESS AND ASSOCIATES PTY LTD. THESE DRAWINGS ARE THE PROPERTY OF NEALE WINDRESS AND ASSOCIATES PTY LTD. ANY REUSE OR REPRODUCTION OF THESE DRAWINGS WITHOUT THE WRITTEN PERMISSION OF NEALE WINDRESS AND ASSOCIATES PTY LTD. IS STRICTLY PROHIBITED. THESE DRAWINGS ARE NOT TO BE USED FOR ANY OTHER PROJECT WITHOUT THE WRITTEN PERMISSION OF NEALE WINDRESS AND ASSOCIATES PTY LTD.

ORIGINAL SHEET SIZE A1

NO.	DATE	CLIENT	DESCRIPTION
A	18.11.19	CLIENT ISSUE	
B	18.11.19	CLIENT ISSUE	
C	19.03.20	GENERAL REVISION	

CLIENT ISSUE

neale windress
and associates pty ltd
architects

5 Isabella Street, Tarragindi 4121
PO Box 343, Annerley Q. 4103
Tel: +61 7 3846 8377
Mobile: +61 0438 556 429
Business: neale@nwarchitects.com
WEB: www.nwarchitects.com

PROJECT

PROPOSED STORAGE FACILITY

LOCATION

AURA BUSINESS PARK,
QUEENSLAND

CLIENT

KENNARDS SELF STORAGE

OWNER:

BUILDING 4 - FIRE COMPARTMENTS

N

DATE: 19-03-19

SCALE: AS SHOWN

DRAWN: Author

CHECKED:

DATE:

NO:

3714

REV:

DA-0403

C

Building 4 Fire Compartments Schedule		
Level		Area
COMPARTMENT 4A		
Level G		450 m ²
Level 1		450 m ²
		899 m ²
COMPARTMENT 4B		
Level 1		693 m ²
Level G		693 m ²
		1385 m ²
Grand total		2285 m ²

1 BUILDING 4 - LOWER - FIRE COMPARTMENTS

1 : 200

2 BUILDING 4 - UPPER - FIRE COMPARTMENTS

1 : 200

PLANS AND DOCUMENTS
referred to in the PDA
DEVELOPMENT APPROVAL

Approval no: DEV2019/1023/2

Date: 18 August 2020