



YAAMBA ROAD / BRUCE HIGHWAY

SCHEMATIC DESIGN

No	Description
-	D+C TENDER ISSUE

Date	By
28/04/20	DS



PEDDLE THORP
architecture | interiors | health | planning

Brisbane
Cairns
Townsville

T +61 (7) 3811 9500
E info@peddlethorp.com.au
W peddlethorp.com.au

CONSULTANTS

Architect: Peddle Thorp +61 7 4046 5900
Project Manager: CQ University +61 7 4930 9000
Structural Engineer: Cardno +61 7 3369 9822
Mechanical Engineer: Integral Group +61 7 3917 8888
Electrical Engineer: Integral Group +61 7 3917 8888
Hydraulic Engineer: Integral Group +61 7 3917 8888
Certifier: Knisico +61 7 3852 2080
Landscape Architect: Tract +61 7 3002 6400
Civil Engineer: Cardno +61 7 3369 9822
Cost Planner: WFT Partnership +61 7 4722 2760

Peddle Thorp +61 7 4046 5900
CQ University +61 7 4930 9000
Cardno +61 7 3369 9822
Integral Group +61 7 3917 8888
Integral Group +61 7 3917 8888
Integral Group +61 7 3917 8888
Knisco +61 7 3852 2080
Tract +61 7 3002 6400
Cardno +61 7 3369 9822
WT Partnership +61 7 4722 2760

CLIENT

CQ UNIVERSITY



CQU DRAWING NO.
CQU- ROK- 083- GN- ARC- 004

PROJECT

CQ UNIVERSITY - ROCKHAMPTON
SCHOOL OF MINES
DRAWING
SITE PLAN - PROPOSED

CHECK ALL DIMENSIONS ON SITE BEFORE FABRICATIONS OR SET OUT
Use figured dimensions in preference to scale.
These designs, drawings and specifications are copyright and must not be used without permission.
© Peddle Thorp & Harvey Pty Ltd ABN 18010 699 573 trading as Peddle Thorp & Harvey

[illegible]

A1	SCALE (at A1) 1 : 500	PROJ. NO. 203671	AUTHORISED DS	DATE 28/04/20
----	--------------------------	---------------------	------------------	------------------

DRAWING NO.
CQU-ROK-083-ARC-01-03

114

ISSUE

1.

L



PLANS AND DOCUMENTS referred to in the PDA DEVELOPMENT APPROVAL


Approval no: DEV/2020/1126

Date: 11 September 2020

Page 10 of 10

Figure 1

KEY PLAN

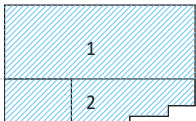

SCHEMATIC DESIGN

AMENDMENTS
No. Description Date By
1 DVC TENDER ISSUE 28/04/20 DS



PEDDLE THORP
architecture | interiors | health | planning

Brisbane
Calrns
Townsville
T +61 (7) 3811 9500
E info@peddlethorp.com.au
W peddlethorp.com.au

CONSULTANTS

Architect:
Project Manager:
Structural Engineer:
Mechanical Engineer:
Electrical Engineer:
Hydraulic Engineer:
Civil Engineer:
Cost Planner:
Peddle Thorp +61 7 4046 5000
CQ University +61 7 4030 9000
Cardno +61 7 3369 9822
Integral Group +61 7 3917 8888
Integral Group +61 7 3917 8888
Knoxx +61 7 3852 2080
Tract +61 7 3002 6400
Cardno +61 7 3369 9822
WTF Partnership +61 7 4722 2760

CLIENT

CQ UNIVERSITY

CQU DRAWING NO.
CQU- ROK- 083- GN- ARC- 005

PROJECT

CQ UNIVERSITY - ROCKHAMPTON
SCHOOL OF MINES
DRAWING
GA PLAN GROUND LEVEL

CHECK ALL DIMENSIONS ON SITE BEFORE FABRICATIONS OR SET OUT

Use figured dimensions in preference to scale.
These designs, drawings and specifications are copyright and must not be used, kept or copied by any means without permission.
© Peddle Thorp & Harvey Pty Ltd ABN 30323 699 573 trading as Peddle Thorp

Approval no: DEV2020/1126
Date: 11 September 2020

A1 SCALE (at A1) 1:200 PROJ. NO. 203671 AUTHORISED DS DATE 28/04/20

DRAWING NO. **CQU-ROK-083-ARC-03-01** ISSUE -

TOTAL INTERNAL BUILDING AREA

Department	Area
HEAVY AUTOMOTIVE	985 m ²
FABRICATION AND WELDING	356 m ²
ELECTRONICS AND ELECTRICAL	160 m ²
REMOTE VEHICLE OPERATION	375 m ²
MECHATRONICS	408 m ²
STAFF	235 m ²
INDUSTRY PARTNERS	100 m ²
STUDENT	24 m ²
AMENITIES	132 m ²
TOTAL FUNCTIONAL AREA	2774 m ²

BUILDING CIRCULATION	665 m ²
INTERNAL PLANT	306 m ²
EXTERNAL COVERED AREA	461 m ²

TOTAL COVERED AREA 4206 m²

EXTERNAL PLANT 383 m²

GROUND LEVEL ROOM SCHEDULE

Number	Name	Area	Occupancy
AMENITIES			
G-10	STUDENT FEMALE WC	14 m ²	
G-07	CLEANERS	3 m ²	
G-08	STUDENT MALE WC	17 m ²	
G-06	STAFF UNISEX WC	3 m ²	
G-09	PWD/SHR	7 m ²	
BUILDING CIRCULATION			
G-91	LIFT	9 m ²	
G-01	LOBBY	80 m ²	
G-04	CIRCULATION	164 m ²	
G-92	STAIR 1	22 m ²	
EXTERNAL COVERED AREA			
G-16	EXTERNAL COVERED SERVICE YARD	445 m ²	
G-93	GAS ENCLOSURE	16 m ²	
FABRICATION AND WELDING			
G-13	STORAGE	38 m ²	0
G-12	VR WELDING SPACE	55 m ²	15
G-11	CLASS ROOM	48 m ²	15
G-17	GRINDING	5 m ²	
G-17	SPECIALIST WELDING WORKSHOP	184 m ²	15
G-17	WELDING BAYS	26 m ²	
HEAVY AUTOMOTIVE			
G-20	THEORY CLASSROOM	57 m ²	15
G-21	ENGINE ROOM	31 m ²	
G-22	HARTRIDGE	30 m ²	
G-24	HYDRAULICS LAB AND TEACHING SPACE	127 m ²	15
G-19	TOOL ROOM	33 m ²	
G-18	HEAVY AUTO WORKSHOP	460 m ²	15
G-25	TRACTOR AND EQUIPMENT STORE	86 m ²	
G-18	SET-DOWN AREA	50 m ²	
G-25	FUEL STORE- CHEMICAL	5 m ²	
G-22	FUEL INJECTION CLASSROOM	53 m ²	
G-25	WASH DOWN	53 m ²	
INTERNAL PLANT			
G-03	COMMS	13 m ²	
G-115	RISER	1 m ²	
G-05	SWITCH ROOM	12 m ²	
G-14	DB-G-3	1 m ²	
G-23	DB-G-2	1 m ²	
G-26	FDCIE	0 m ²	
G-02	FHR	1 m ²	
G-05	DB-G-1	0 m ²	
G-05	MD8	0 m ²	
G-26	EWIC	0 m ²	
G-15	FHR	1 m ²	
Grand total		2149 m ²	90

DEPARTMENT COLOUR LEGEND

AMENITIES
BUILDING CIRCULATION
EXTERNAL COVERED AREA
FABRICATION AND WELDING
HEAVY AUTOMOTIVE
INTERNAL PLANT




PLANS AND DOCUMENTS
referred to in the PDA
DEVELOPMENT APPROVAL

Approval no: DEV2020/1126
Date: 11 September 2020

28/04/2020 10:56:47 PM C:\Users\p\OneDrive\Documents\2020\1126\1_A_CQU-SOMA_ROK_GN_P_03_0000.dwg

KEY PLAN

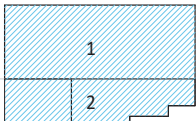

SCHEMATIC DESIGN

AMENDMENTS
No. Description
- DVC TENDER ISSUE

Date: 28/04/20
By: DS



PEDDLE THORP
architecture | interiors | health | planning

Brisbane
Calms
Townsville

T +61 (7) 3811 9000
E info@peddlethorp.com.au
W peddlethorp.com.au

CONSULTANTS

Architect:
Project Manager:
Structural Engineer:
Mechanical Engineer:
Electrical Engineer:
Hydraulic Engineer:
Civil Engineer:
Landscape Architect:
Cost Planner:

Peddle Thorp +61 7 4046 5000
CQ University +61 7 4030 9000
Cardno +61 7 3369 9822
Integral Group +61 7 3917 8888
Integral Group +61 7 3917 8888
Knoxx +61 7 3852 2080
Tract +61 7 3002 6400
Cardno +61 7 3369 9822
WTF Partnership +61 7 4222 2760

CLIENT

CQ UNIVERSITY



CQU DRAWING NO.
CQU- ROK- 083- 01- ARC- 006

PROJECT

CQ UNIVERSITY - ROCKHAMPTON
SCHOOL OF MINES
DRAWING
GA PLAN LEVEL 01

CHECK ALL DIMENSIONS ON SITE BEFORE FABRICATIONS OR SET OUT

Use figured dimensions in preference to scale.
These designs, drawings and specifications are copyright and must not be used, kept or copied by any means without permission.
© Peddle Thorp & Harvey Pty Ltd ABN 36025 699 573 trading as Peddle Thorp

A1 SCALE (at A1) PROJ. NO. 203671 AUTHORISED DS DATE 28/04/20

DRAWING NO.
CQU-ROK-083-ARC-03-02

ISSUE
-



DEPARTMENT COLOUR LEGEND

AMENITIES	INTERNAL PLANT
BUILDING CIRCULATION	MECHANICALS
ELECTRONICS AND ELECTRICAL	REMOTE VEHICLE OPERATION
EXTERNAL COVERED AREA	STUDENT

PLANS AND DOCUMENTS
referred to in the PDA
DEVELOPMENT APPROVAL
Approval no: DEV2020/1126
Date: 11 September 2020



TOTAL INTERNAL BUILDING AREA

Department	Area
HEAVY AUTOMOTIVE	985 m²
FABRICATION AND WELDING	356 m²
ELECTRONICS AND ELECTRICAL	160 m²
REMOTE VEHICLE OPERATION	375 m²
MECHANICALS	408 m²
STAFF	235 m²
INDUSTRY PARTNERS	100 m²
STUDENT	24 m²
AMENITIES	132 m²
TOTAL FUNCTIONAL AREA	2774 m²

BUILDING CIRCULATION	665 m²
INTERNAL PLANT	306 m²
EXTERNAL COVERED AREA	461 m²


TOTAL COVERED AREA	4206 m²
---------------------------	----------------

EXTERNAL PLANT	383 m²
----------------	--------

LEVEL 1 ROOM SCHEDULE

Number	Name	Area
AMENITIES		
1-11	STUDENT MALE TOILET	19 m²
1-14	STUDENT FEMALE TOILET	17 m²
1-13	CLEANERS	4 m²
1-10	PWD/SHR	7 m²
		47 m²
BUILDING CIRCULATION		
1-01	CIRCULATION	200 m²
1-94	STAIRS	14 m²
1-93	VOID	28 m²
1-90	STAIR	20 m²
		262 m²
ELECTRONICS AND ELECTRICAL		
1-07	ELECTRONICS CLASSROOM / PLC LAB	72 m²
1-08	ELECTRONICS CLASSROOM / COMPUTER ROOM	72 m²
1-17	STORE	16 m²
		160 m²
EXTERNAL COVERED AREA		
1-25	SAND PIT	Not Enclosed
		0 m²
EXTERNAL PLANT		
1-95	CHILLER ENCLOSURE	255 m²
1-96	TRANSFORMER / MSSB / FUTURE BATTERY STORAGE	129 m²
		383 m²
INTERNAL PLANT		
1-24	PLANT	100 m²
1-12	COMMS	13 m²
GL-114	RISER	1 m²
1-15	DB-1-3	1 m²
1-03	DB-1-1	1 m²
1-16	FHR	1 m²
GL-138	RISER	2 m²
1-03	DB-1-2	0 m²
1-22	PLANT	63 m²
		182 m²
MECHANICALS		
1-18	MECHANICALS LAB	75 m²
1-21	FINISHING LAB	77 m²
1-19	COMPUTER LAB	64 m²
1-21	WORKSHOP ADVANCED FABRICATION	157 m²
1-20	PREP AND TECH STORE	35 m²
		408 m²
REMOTE VEHICLE OPERATION		
1-02	STORE	17 m²
1-05	SURFACE EXTRACTION	123 m²
1-09	REMOTE VEHICLE OPERATION	90 m²
1-04	MINING AUTOMATION	71 m²
1-06	ADVANCED MINING SYSTEMS	74 m²
		375 m²
STUDENT		
1-26	STUDENT BREAKOUT	24 m²
		24 m²
Grand total		1841 m²

28/04/2020 10:17:20 PM C:\Users\p303671_A_CQ\Documents\Rockhampton\GA PLAN LEVEL 01.dwg 8/9 - ds_dwg.dwg

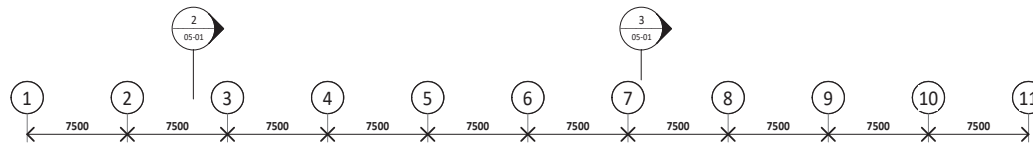

TOTAL INTERNAL BUILDING AREA	
Department	Area
HEAVY AUTOMOTIVE	985 m ²
FABRICATION AND WELDING	356 m ²
ELECTRONICS AND ELECTRICAL	160 m ²
REMOTE VEHICLE OPERATION	375 m ²
MECHATRONICS	408 m ²
STAFF	235 m ²
INDUSTRY PARTNERS	100 m ²
STUDENT	24 m ²
AMENITIES	132 m ²
TOTAL FUNCTIONAL AREA	2774 m ²
BUILDING CIRCULATION	
INTERNAL PLANT	306 m ²
EXTERNAL COVERED AREA	461 m ²
TOTAL COVERED AREA	
	4206 m ²
EXTERNAL PLANT	
	383 m ²

LEVEL 2 ROOM SCHEDULE		
Number	Name	Area
AMENITIES		
2-11	STAFF F WC	10 m ²
2-10	STAFF M WC	10 m ²
2-13	CLEANERS	3 m ²
2-12	PWD/SHR	7 m ²
2-16	STORE	11 m ²
		42 m ²
BUILDING CIRCULATION		
2-01	CIRCULATION	117 m ²
1-92	STAIRS	22 m ²
1-91	STAIRS	18 m ²
		156 m ²
INDUSTRY PARTNERS		
2-09	INDUSTRY OFFICE	80 m ²
2-02	MEETING ROOM 1	20 m ²
		100 m ²
INTERNAL PLANT		
2-14	PLANT	62 m ²
2-19	COMMS	13 m ²
GL-111	RISER	5 m ²
GL-116	RISER	1 m ²
2-18	DB-2-1	2 m ²
2-20	FHR	0 m ²
2-14	DB-PV	3 m ²
2-14	INV	2 m ²
2-14	INV	2 m ²
2-14	INV	2 m ²
2-17	PLANT	1 m ²
		94 m ²
STAFF		
2-05	STAFF BREAK/PRINT	50 m ²
2-03	OPEN PLAN WORKSPACE	127 m ²
2-04	MEETING ROOM 2	23 m ²
2-07	OFFICE 2	11 m ²
2-08	OFFICE 3	11 m ²
2-06	OFFICE 1	12 m ²
		235 m ²
Grand total		627 m ²

DEPARTMENT COLOUR LEGEND


- AMENITIES
- BUILDING CIRCULATION
- EXTERNAL COVERED AREA
- INDUSTRY PARTNERS
- INTERNAL PLANT
- STAFF

PLANS AND DOCUMENTS
referred to in the PDA
DEVELOPMENT APPROVAL

Approval no: DEV2020/1126
Date: 11 September 2020



KEY PLAN

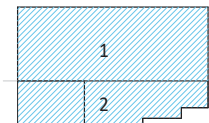

SCHEMATIC DESIGN

AMENDMENTS
No. Description
Date By

1 DVC TENDER ISSUE
28/04/20 DS



PEDDLE THORP
architecture | interiors | health | planning

Brisbane
Calms
Townsville
T +61 (7) 3811 9500
E info@peddlethorp.com.au
W peddlethorp.com.au

CONSULTANTS

Architect:
Peddle Thorp +61 7 4046 5000
CQ University +61 7 4030 9000
Cardno +61 7 3369 9822
Structural Engineer:
Integral Group +61 7 3917 8888
Electrical Engineer:
Integral Group +61 7 3917 8888
Hydraulic Engineer:
Integral Group +61 7 3917 8888
Certifier:
Krisco +61 7 3852 2080
Landscape Architect:
Tract +61 7 3002 6400
Civil Engineer:
Cardno +61 7 3369 9822
Cost Planner:
WTF Partnership +61 7 4722 2760

CLIENT
CQ UNIVERSITY




CQU DRAWING NO.
CQU- ROK- 083- 02- ARC- 007

PROJECT
CQ UNIVERSITY - ROCKHAMPTON
SCHOOL OF MINES
DRAWING
GA PLAN LEVEL 02

CHECK ALL DIMENSIONS ON SITE BEFORE FABRICATIONS OR SET OUT Use figured dimensions in preference to scale. These designs, drawings and specifications are copyright and must not be used, kept or copied by any means without permission. © Peddle Thorp & Harvey Pty Ltd ABN 18020 699 573 trading as Peddle Thorp			
A1	SCALE (at A1) 1 : 200	PROJ. NO. 203671	AUTHORISED DS
DRAWING NO. CQU-ROK-083-ARC-03-03			DATE 28/04/20
			ISSUE -

KEY PLAN

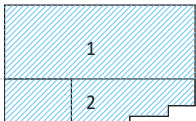

SCHEMATIC DESIGN

AMENDMENTS

No Description

1 DHC TENDER ISSUE

Date: 28/04/20

By: DS



PEDDLE THORP
architecture | interiors | health | planning

Brisbane
Calms
Townsville

T +61 (7) 3811 9500
E info@peddlethorp.com.au
W peddlethorp.com.au

CONSULTANTS

Architect: Peddle Thorp +61 7 4046 5000
Project Manager: CQ University +61 7 4030 9000
Cardno +61 7 3369 9822
Mechanical Engineer: Integral Group +61 7 3917 8888
Electrical Engineer: Integral Group +61 7 3917 8888
Hydraulic Engineer: Integral Group +61 7 3917 8888
Civil Engineer: Knissco +61 7 3852 2080
Landscape Architect: Tract +61 7 3002 6400
Civil Engineer: Cardno +61 7 3369 9822
Cost Planner: WTP Partnership +61 7 4722 2760

CLIENT

CQ UNIVERSITY



CQU DRAWING NO.
CQU- ROK- 083- RF- ARC- 008

PROJECT

CQ UNIVERSITY - ROCKHAMPTON
SCHOOL OF MINES
DRAWING
GA PLAN ROOF LEVEL

PLANS AND DOCUMENTS
referred to in the PDA
DEVELOPMENT APPROVAL

Approval no: DEV2020/1126

Date: 11 September 2020







CHECK ALL DIMENSIONS ON SITE BEFORE FABRICATIONS OR SET OUT
Use figured dimensions in preference to scale.
These designs, drawings and specifications are copyright and must not be used, kept or copied by any means
without permission.
© Peddle Thorp & Harvey Pty Ltd ABN 18020 699 573 trading as Peddle Thorp

A1	SCALE (at A1) 1 : 200	PROJ. NO. 203671	AUTHORISED DS	DATE 28/04/20
----	--------------------------	---------------------	------------------	------------------

DRAWING NO.
CQU-ROK-083-ARC-03-04

ISSUE
-

28/04/2020 10:17:27 PM C:\pvt\converted\New\Rockhampton\A_CQU\083-ARC-03-04.dwg 9 B, 400x600, 1:200

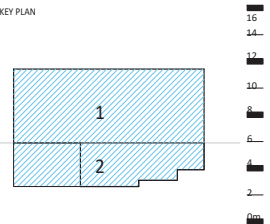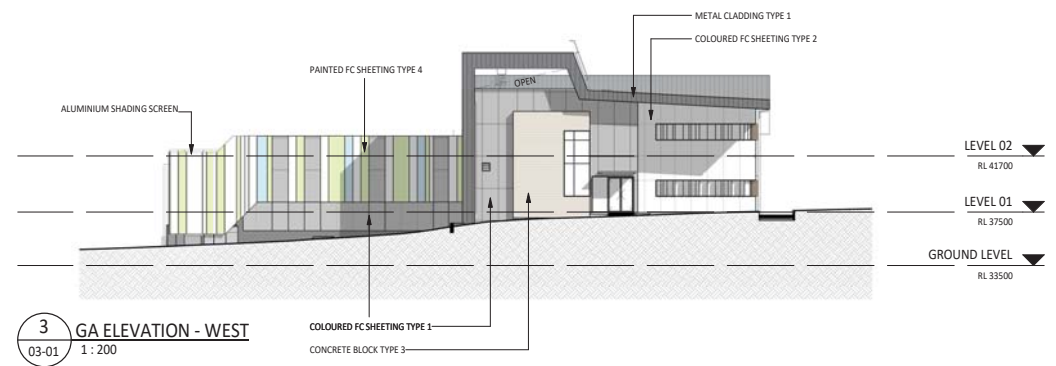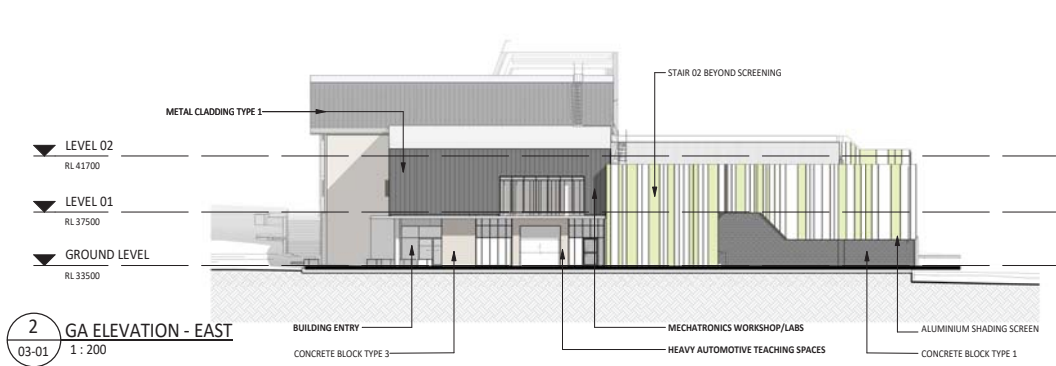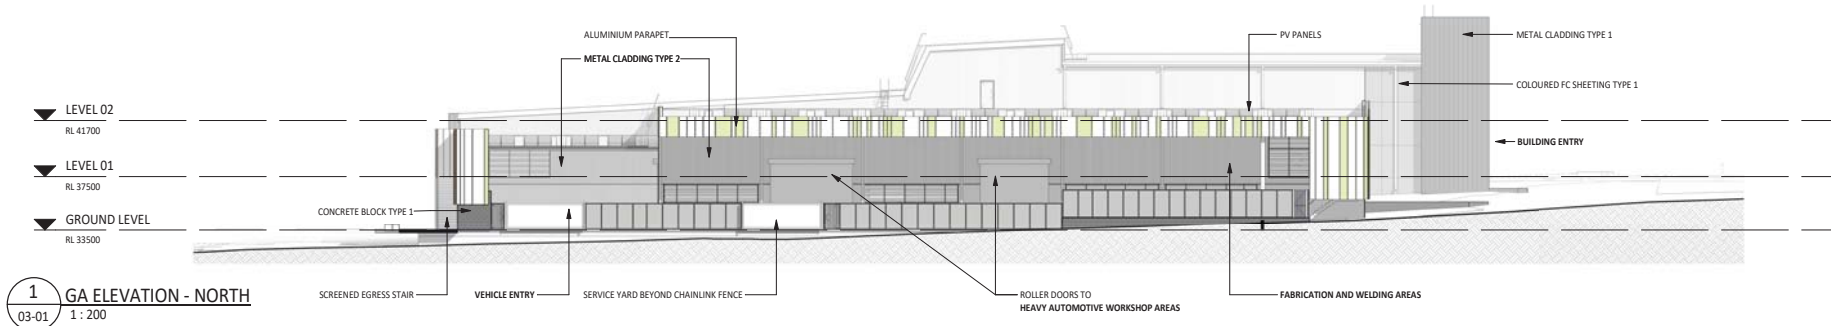

SCHEMATIC DESIGN

AMENDMENTS	Date	By
No. Description	28/04/20	DS
1 DHC TENDER ISSUE		

PEDDLE THORP
architecture | interiors | health | planning

Brisbane
Caltns
Townsville

T +61 (7) 3811 9500
E info@peddlethorp.com.au
W peddlethorp.com.au

CONSULTANTS
Architect: Peddle Thorp +61 7 4046 5000 CQ University +61 7 4030 9000 Cardno +61 7 3369 9822
Structural Engineer: Integral Group +61 7 3917 8888
Mechanical Engineer: Integral Group +61 7 3917 8888
Electrical Engineer: Integral Group +61 7 3917 8888
Hydraulic Engineer: Krisco +61 7 3852 2080
Cost Planner: Tract +61 7 3002 6400 Cardno +61 7 3369 9822 WTF Partnership +61 7 4722 2760

CLIENT
CQ UNIVERSITY

CQU DRAWING NO.
CQU- ROK- 083- 00- ARC- 012

PROJECT
**CQ UNIVERSITY - ROCKHAMPTON
SCHOOL OF MINES**


DRAWING
GA ELEVATIONS SHEET 1

PLANS AND DOCUMENTS
referred to in the PDA
DEVELOPMENT APPROVAL


Approval no: DEV2020/1126
Date: 11 September 2020

CHECK ALL DIMENSIONS ON SITE BEFORE FABRICATIONS OR SET OUT Use figured dimensions in preference to scale. These designs, drawings and specifications are copyright and must not be used, kept or copied by any means without permission. © Peddle Thorp & Harvey Pty Ltd ABN 18020 699 573 Trading as Peddle Thorp			
A1	SCALE (at A1) 1 : 200	PROJ. NO. 203671	AUTHORISED DS
DRAWING NO. CQU-ROK-083-ARC-04-01			DATE 28/04/20
ISSUE -			


28/04/2020 10:14:17 PM C:\pvt\concrete\Rev\083\030871_A_CQU-SOMA_R01_K2W_8_B_000001.dwg

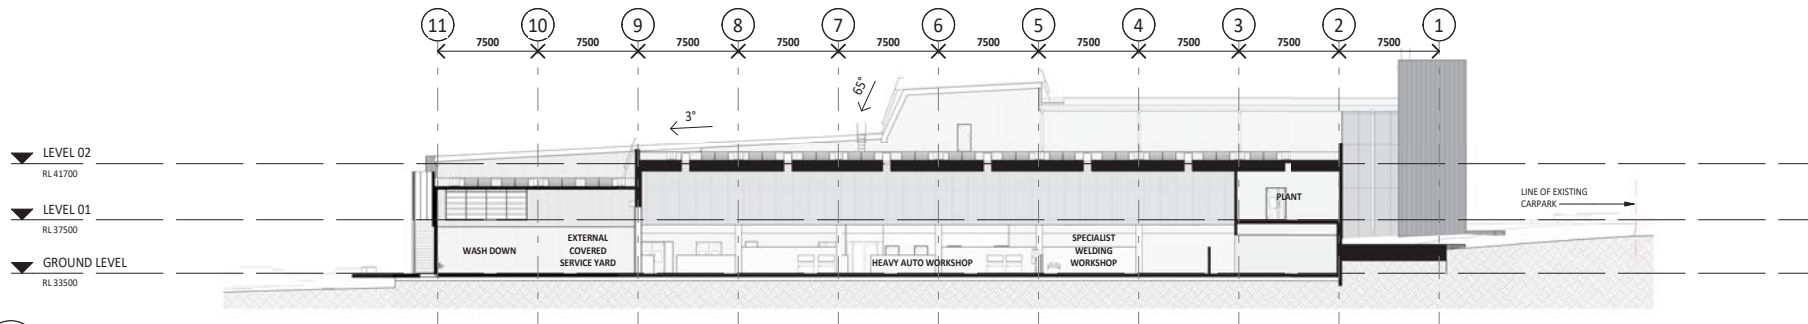


1 GA SECTION
03-01 1:200

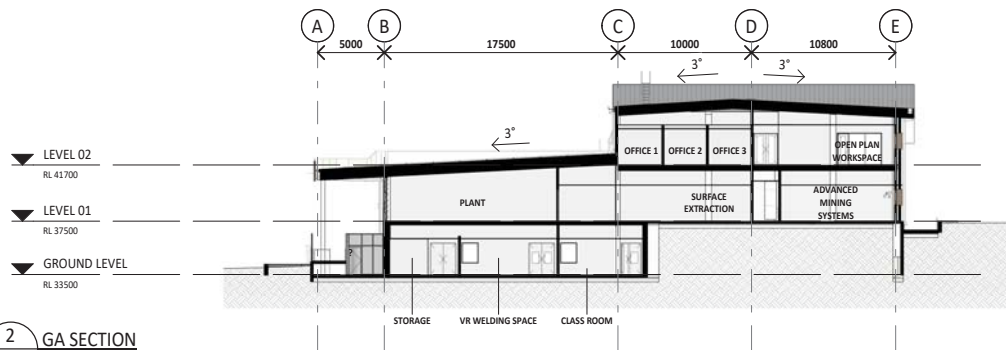

2 GA SECTION
03-01 1:200

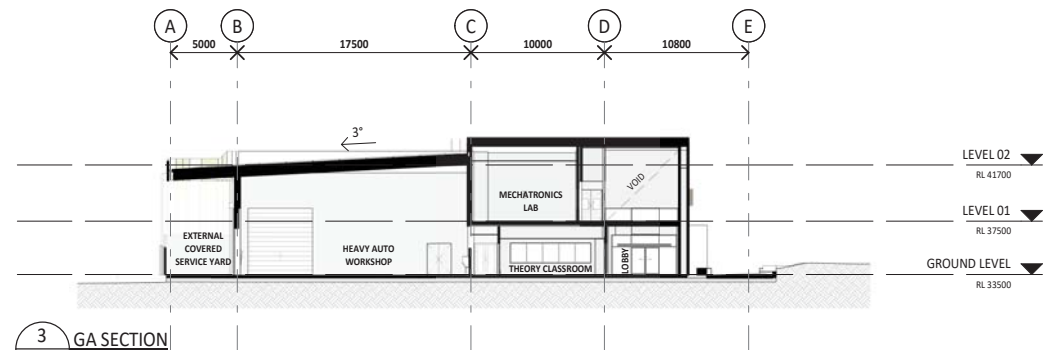


3 GA SECTION
03-01 1:200

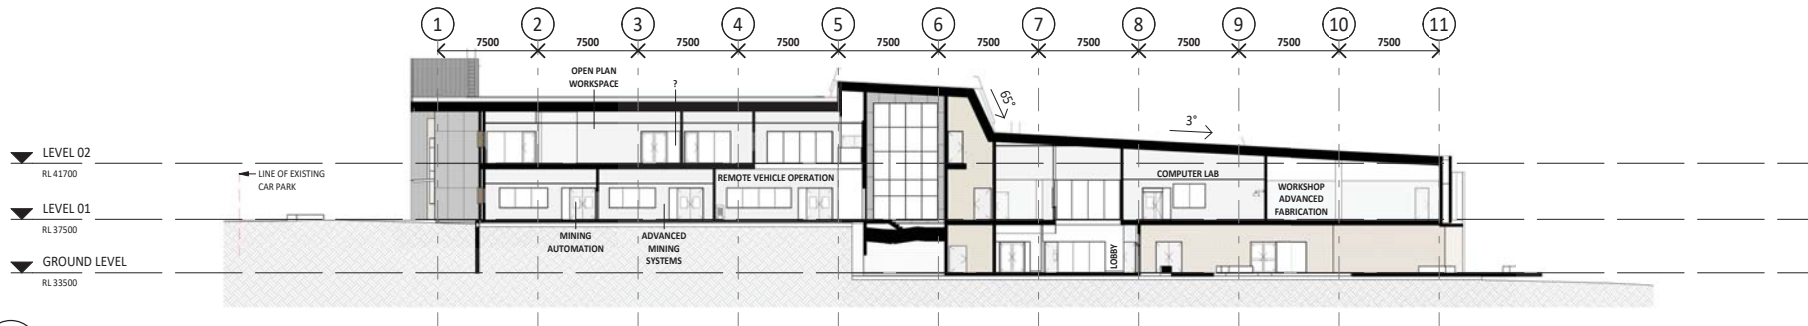

4 GA SECTION
03-01 1:200

KEY PLAN

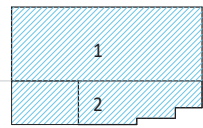

SCHEMATIC DESIGN

AMENDMENTS
No Description Date By
1 DHC TENDER ISSUE 28/04/20 DS

PEDDLE THORP
architecture | interiors | health | planning

Brisbane
Calross
Townsville
T +61 (7) 3811 9500
E info@peddletorp.com.au
W peddletorp.com.au

CONSULTANTS

Architect: Peddle Thorp +61 7 4046 5000
Project Manager: CQ University +61 7 4030 9000
Structural Engineer: Cardno +61 7 3369 9822
Mechanical Engineer: Integral Group +61 7 3917 8888
Electrical Engineer: Integral Group +61 7 3917 8888
Hydraulic Engineer: Integral Group +61 7 3917 8888
Civil Engineer: Kinsco +61 7 3852 2080
Landscape Architect: Tract +61 7 3002 6400
Civil Engineer: Cardno +61 7 3369 9822
Cost Planner: WFP Partnership +61 7 4722 2760

CLIENT

CQ UNIVERSITY
CQU DRAWING NO.
CQU- ROK- 083- 00- ARC- 013

PROJECT


CQ UNIVERSITY - ROCKHAMPTON
SCHOOL OF MINES
DRAWING
GA SECTIONS SHEET 1

PLANS AND DOCUMENTS
referred to in the PDA
DEVELOPMENT APPROVAL
Approval no: DEV2020/1126
Date: 11 September 2020




CHECK ALL DIMENSIONS ON SITE BEFORE FABRICATIONS OR SET OUT Use figured dimensions in preference to scale. These designs, drawings and specifications are copyright and must not be used, kept or copied by any means without permission. © Peddle Thorp & Harvey Pty Ltd ABN 18020 699 573 trading as Peddle Thorp			
A1	SCALE (at A1) 1:200	PROJ. NO. 203671	AUTHORISED DS
DRAWING NO. CQU-ROK-083-ARC-05-01			DATE 28/04/20
			ISSUE -

28/04/2020 10:14:29 PM C:\Users\p\OneDrive\Documents\2020\05\01\A_CQU-ROK-083-00-ARC-013.dwg 9 B0_dwg.dwg

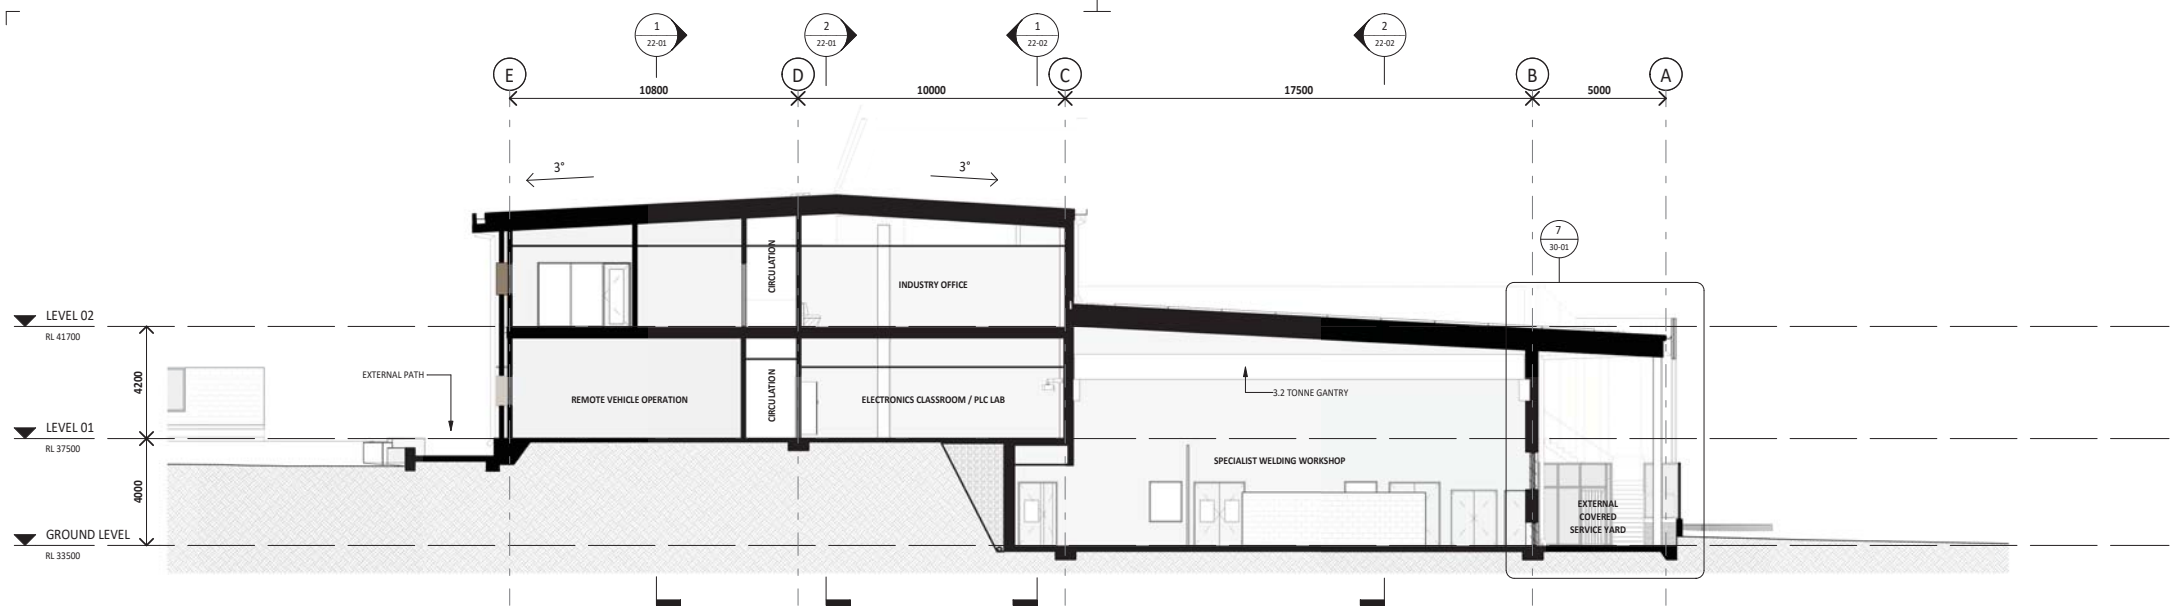

1 BUILDING SECTION
12-01
1 : 100

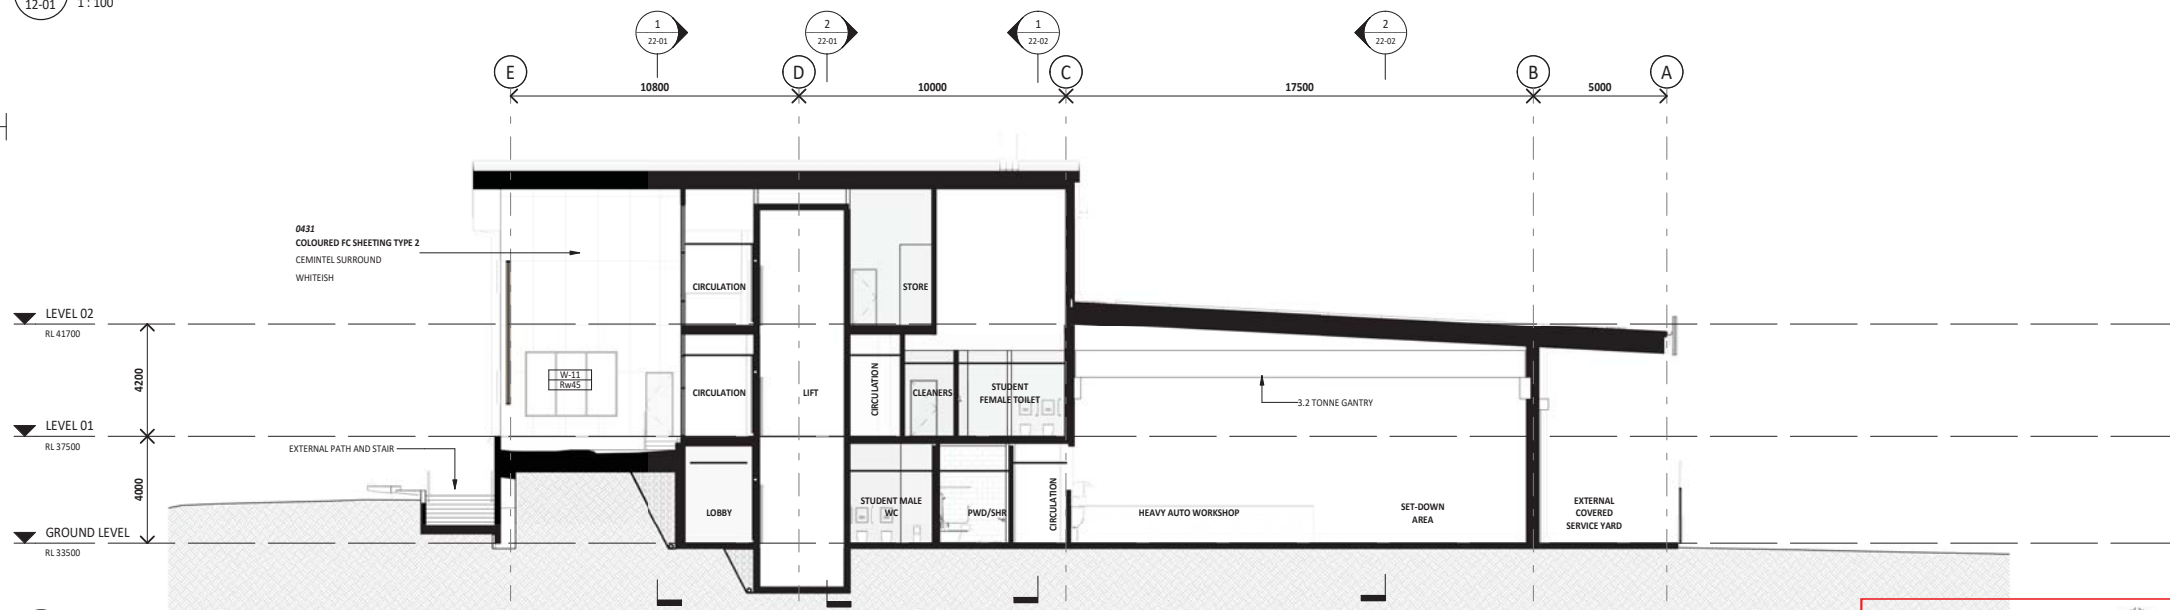

2 BUILDING SECTION
12-01
1 : 100

SCHEMATIC DESIGN

AMENDMENTS
No Description
- DVC TENDER ISSUE

Date
28/04/20



PEDDLE THORP
architecture | interiors | health | planning

Brisbane
Caltns
Townsville

T +61 (7) 3811 9500
E info@peddlethorp.com.au
W peddlethorp.com.au

CONSULTANTS
Architect:
Project Manager:
Structural Engineer:
Mechanical Engineer:
Electrical Engineer:
Hydraulic Engineer:
Civil Engineer:
Cost Planner:

Peddle Thorp +61 7 4046 5000
CQ University +61 7 4030 9000
Cardno +61 7 3369 9822
Integral Group +61 7 3917 8888
Integral Group +61 7 3917 8888
Integral Group +61 7 3917 8888
Knoxx +61 7 3852 2080
Tract +61 7 3002 6400
Cardno +61 7 3989 9822
WT Partnership +61 7 4722 2760

CLIENT

CQ UNIVERSITY



CQU DRAWING NO.
CQU- ROK- 083- 00- ARC- 045

PROJECT

CQ UNIVERSITY - ROCKHAMPTON
SCHOOL OF MINES
DRAWING
BUILDING SECTIONS -
SHEET 4

PLANS AND DOCUMENTS
referred to in the PDA
DEVELOPMENT APPROVAL

Approval no: DEV2020/1126

Date: 11 September 2020



CHECK ALL DIMENSIONS ON SITE BEFORE FABRICATIONS OR SET OUT
Use figured dimensions in preference to scale.
These designs, drawings and specifications are copyright and must not be used, kept or copied by any means
without permission.
© Peddle Thorp & Harvey Pty Ltd ABN 18020 699 573 trading as Peddle Thorp

A1 SCALE (at A1)
1 : 100

PROJ. NO.
203671


AUTHORISED
DS

DATE
28/04/20


DRAWING NO.
CQU-ROK-083-ARC-22-04

ISSUE
-

28/04/2020 10:25:55 PM C:\pvt\concrete\Rev\0830871_A_CQU-ROK-083-00-ARC-045.dwg 9 B0_dwg.dwg 11

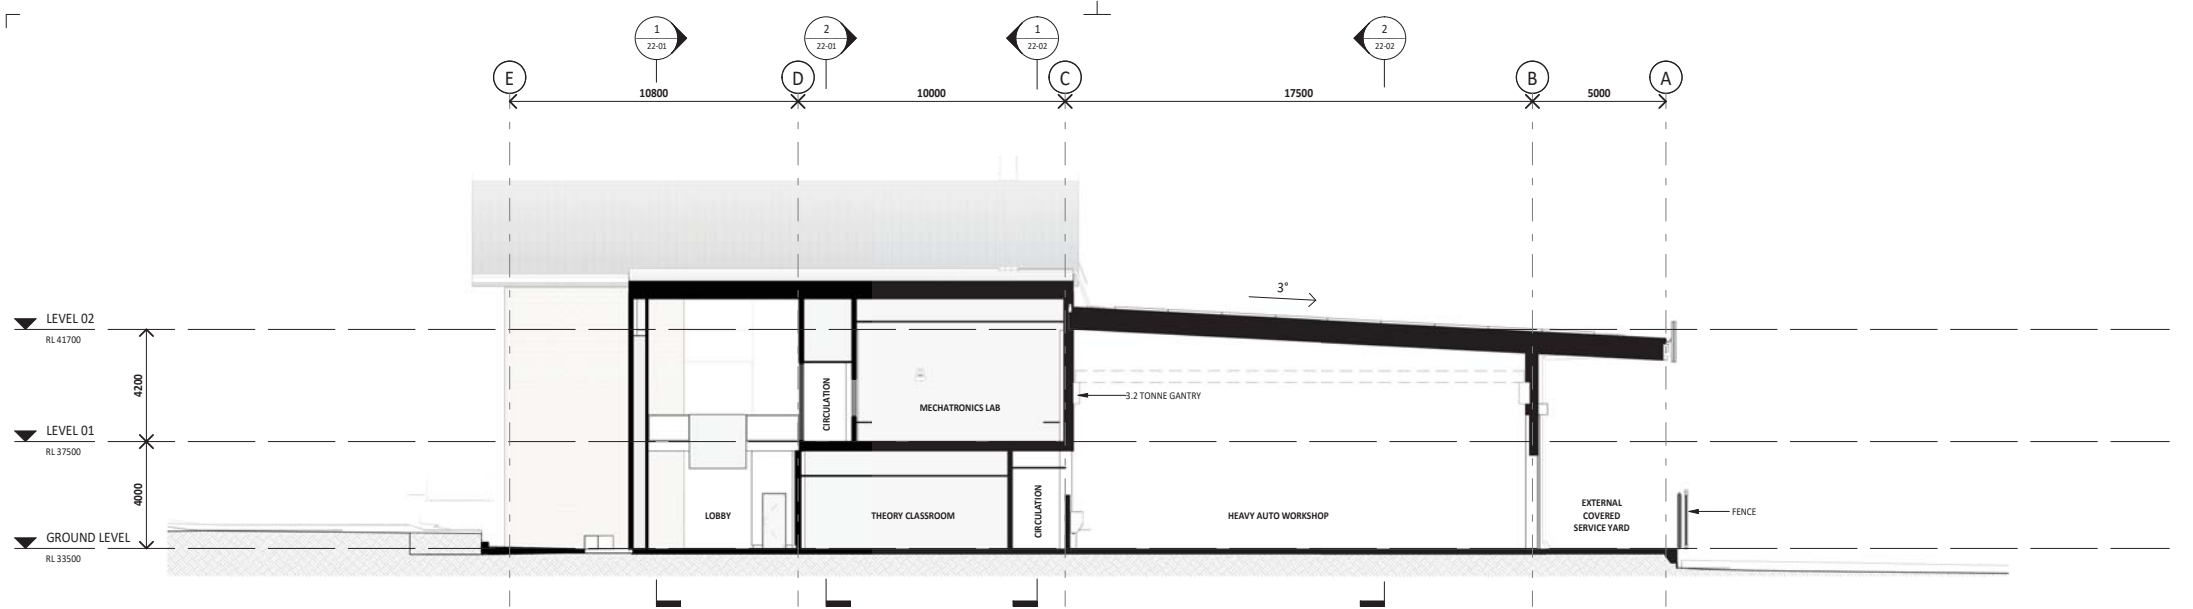

2 BUILDING SECTION
12-01
1 : 100

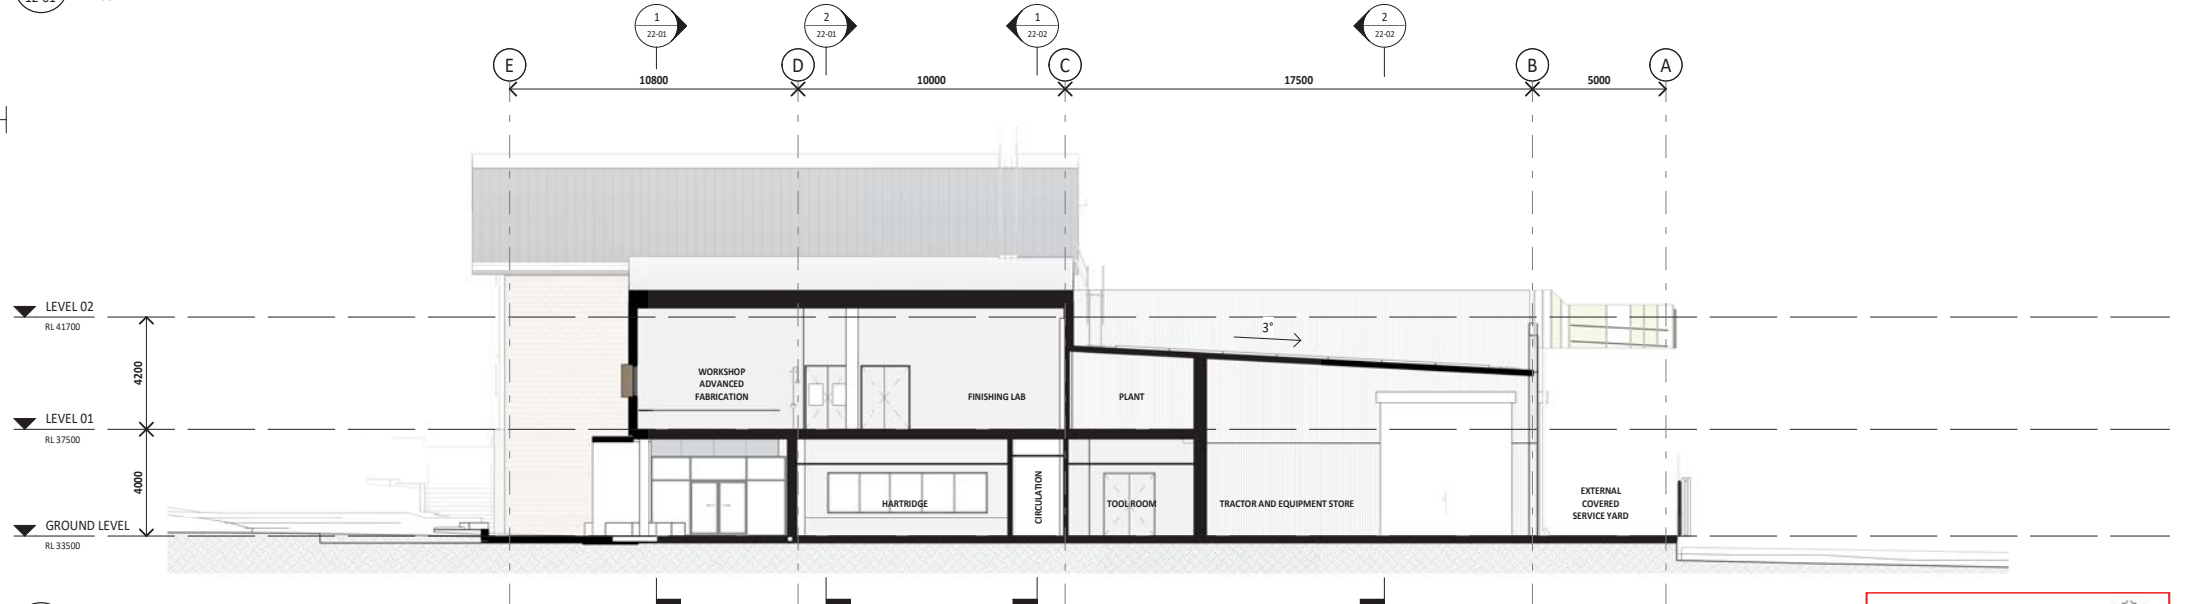

1 BUILDING SECTION
12-01
1 : 100

SCHEMATIC DESIGN

AMENDMENTS	No.	Description	Date	By
-	DHC	TENDER ISSUE	28/04/20	DS

PEDDLE THORP
architecture | interiors | health | planning

Brisbane
Calms
Townsville

T +61 (7) 3811 9500
E info@peddlethorp.com.au
W peddlethorp.com.au

CONSULTANTS
Architect: Peddle Thorp +61 7 4046 5000 CQ University +61 7 4030 9000 Cardno +61 7 3369 9822 Structural Engineer: Integral Group +61 7 3917 8888 Mechanical Engineer: Integral Group +61 7 3917 8888 Electrical Engineer: Integral Group +61 7 3917 8888 Hydraulic Engineer: Knoxx +61 7 3852 2080 Cost Planner: Tract +61 7 3802 6400 Cardno +61 7 3369 9822 WT Partnership +61 7 4722 2760

CLIENT
CQ UNIVERSITY

CQU DRAWING NO.
CQU- ROK- 083- 00- ARC- 046

PROJECT
CQ UNIVERSITY - ROCKHAMPTON
SCHOOL OF MINES
DRAWING
BUILDING SECTIONS -
SHEET 5

PLANS AND DOCUMENTS
referred to in the PDA
DEVELOPMENT APPROVAL

Approval no: DEV2020/1126
Date: 11 September 2020

SCALE (at A1)	PROJ. NO.	AUTHORISED	DATE
A1 1 : 100	203671	DS	28/04/20
DRAWING NO. CQU-ROK-083-ARC-22-05	ISSUE -		

28/04/2020 10:20:08 PM C:\pvt\converted\Revised\030671_A_CQU-ROK-083-00-ARC-046.dwg 9 B3_dwg.dwg 41