


Scale 1:400 - Lengths are in Metres.

 


**PLANS AND DOCUMENTS**

**referred to in the ULDA**

**APPROVAL dated 6 / 6 / 12**

# IMPORTANT NOTE

- This plan was prepared for the sole purposes of the client for the specific purpose of a base plan. This plan is strictly limited to the Purpose and does not apply directly or indirectly and will not be used for any other application, purpose, use or matter. The plan is presented without the assumption of a duty of care to any other person (other than the Client) ("Third Party") and may not be relied on by Third Party.
- RPS Australia East Pty Ltd will not be liable (in negligence or otherwise) for any direct or indirect loss, damage, liability or claim arising out of or incidental to:
  - a Third Party publishing, using or relying on the plan;
  - RPS Australia East Pty Ltd relying on information provided to it by the Client or a Third Party where the information is incorrect, incomplete, inaccurate, out-of-date or unreasonable;
  - any inaccuracies or other faults with information or data sourced from a Third Party;
  - RPS Australia East Pty Ltd relying on surface indicators that are incorrect or inaccurate;
  - the Client or any Third Party not verifying information in this plan where recommended by RPS Australia East Pty Ltd;
  - lodgment of this plan with any local authority against the recommendation of RPS Australia East Pty Ltd;
  - the accuracy, reliability, suitability or completeness of any approximations or estimates made or referred to by RPS Australia East Pty Ltd in this plan.
- Without limiting paragraph 1 or 2 above, this plan may not be copied, distributed, or reproduced by any process unless this note is clearly displayed on the plan.
- The dimensions, area, size and location of improvements, flood information (if shown) and number of lots shown on this plan are approximate only and may vary.
- Scale shown is correct for the original plan and any copies of this plan should be verified by checking against the bar scale.
- Cadastral boundaries are obtained by title dimensions and/or digitising from existing cadastral maps and/or DCDB. These boundaries have not been verified and are approximate only.
- This plan is not suitable for local authority lodgment.
- Buildings have been digitised and are indicative only. Relationship to boundaries is approximate only. No attempt has been made to show structures, only those considered necessary for the base.

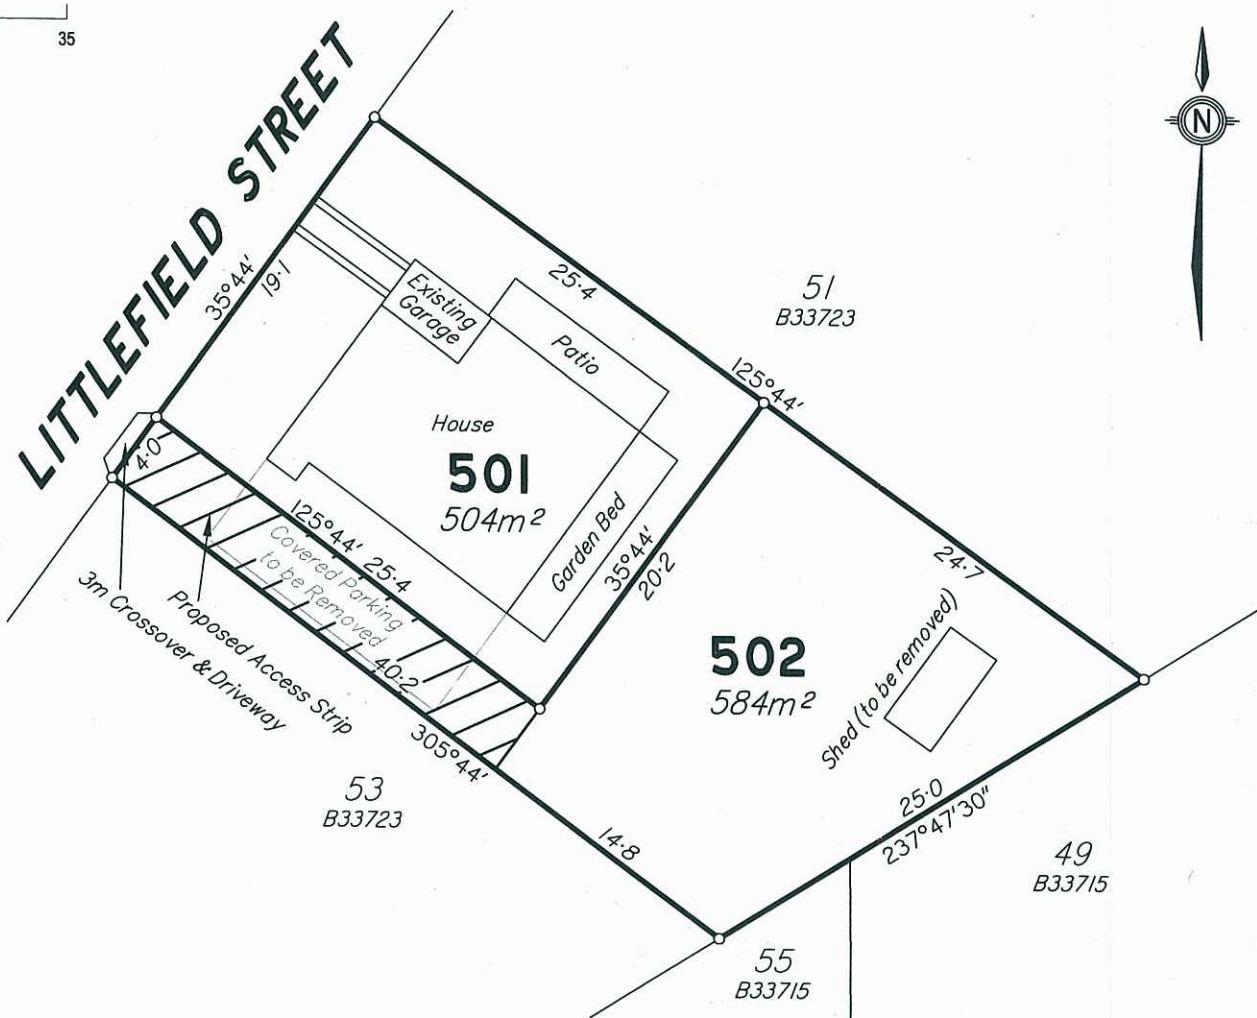

|                        | Init             | Date       |
|------------------------|------------------|------------|
| Surveyed               |                  |            |
| Drawn                  | KWL              | 23.11.2011 |
| Checked                | AB               | 23.11.2011 |
| Local Authority:       | Horizontal Datum |            |
| CENTRAL HIGHLANDS R.C. | DCDB             |            |
|                        | Locality         |            |
|                        | BLACKWATER       |            |
| Parish                 | County           |            |
| BLACKWATER             | HUMBOLDT         |            |

|        |                                                                     |
|--------|---------------------------------------------------------------------|
| Client | IAN EVANS                                                           |
| Title  | SITE PLAN<br>LOT 52 ON B33723<br>21 LITTLEFIELD STREET - BLACKWATER |
| Scale: | 1:400 @ A4                                                          |
| Date:  | 23.11.2011                                                          |



© COPYRIGHT PROTECTS THIS PLAN  
Unauthorised reproduction or amendment  
not permitted. Please contact the author.

RPS Australia East Pty Ltd  
ACN 140 292 762  
ABN 44 140 292 762  
1/112 Egerton Street  
Emerald QLD 4720  
PO Box 655  
Emerald QLD 4720  
T +61 7 4982 1631  
F +61 7 4982 1941  
W rpsgroup.com.au

|          |            |     |
|----------|------------|-----|
| Job Ref  | Drawing No | Rev |
| 110894-1 | SITE-01    | B   |