



Rough drawing

RECEIVED
08 MAR 2012
BY:

8 Boronia Street, Blackwater

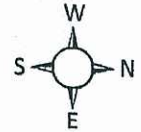

Boronia Street

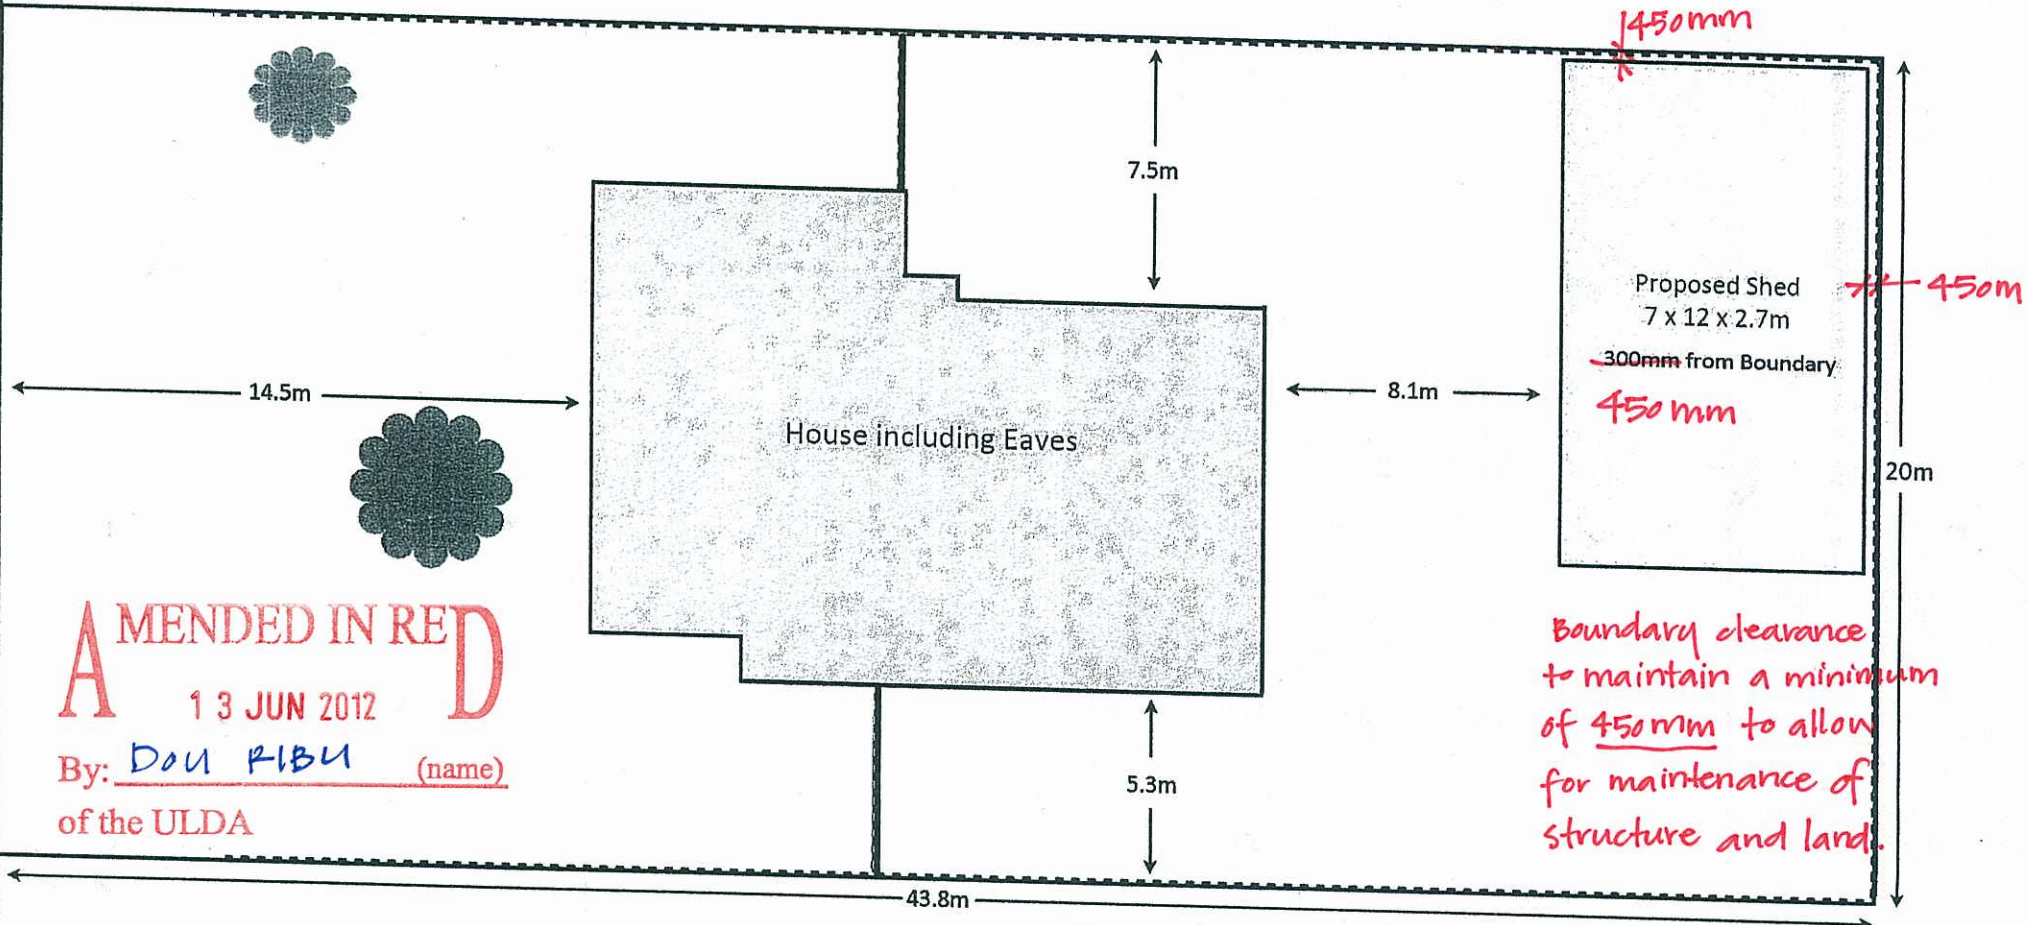

AMENDED IN RED
13 JUN 2012



By: Don RIBU (name)
of the ULDA

----- Proposed Fence - 100.9m Approx
===== Proposed Double Gate - 12.8m Approx


PLANS AND DOCUMENTS
referred to in the ULDA
APPROVAL dated 13/06/12

DA-02

Plan 2

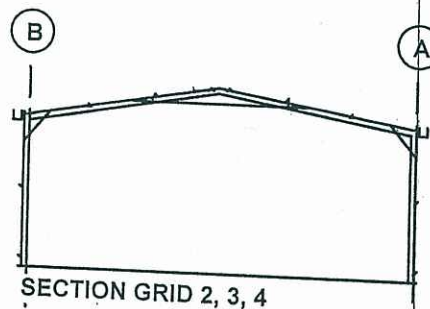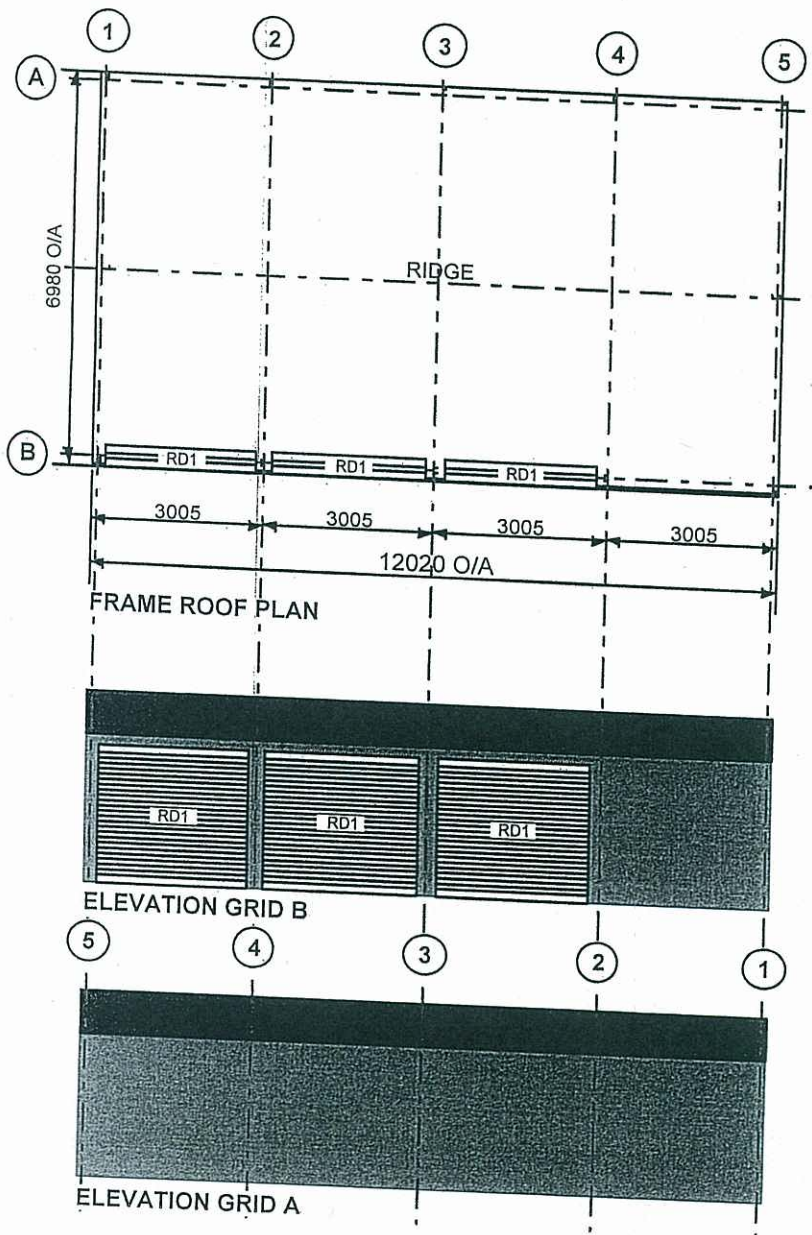

PLANS AND DOCUMENTS
referred to in the ULDA
APPROVAL dated 13/06/12

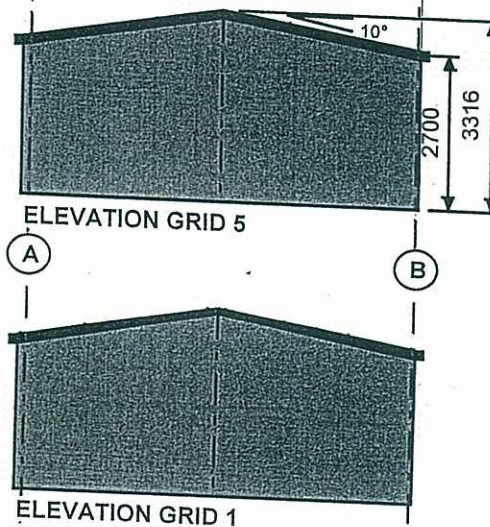

Copyright 2011
Lysaght Building
Solutions Pty Ltd
trading as RANBUILD

CLADDING

ITEM	PROFILE (min)	FINISH	COLOUR
ROOF	TRIMDEK 0.42	COLORBOND	AA
WALLS	MULTICLAD 0.35	COLORBOND	AA
CORNERS	-	COLORBOND	AA
BARGE	-	COLORBOND	AA
GUTTER	SHEERLINE	COLORBOND	AA
DOWNPIPE	100x75	COLORBOND	AA

0.35.bmt=0.40tct; 0.42bmt=0.47tct; 0.48bmt=0.53tct

ACCESSORY SCHEDULE & LEGEND

QTY	MARK	DESCRIPTION
3	RD1	Steel-Line R.D. Manual "A", 2300 high x 2665 wid Clear Opening C/B

RECEIVED

08 MAR 2012

BY: _____

ARCHITECTURAL DRAWING ONLY, NOT FOR CONSTRUCTION USE

WIND DESIGN

IMPORTANCE LEVEL	REGION	TERRAIN	Ms
2	B	2.5	1.0

CLIENT
Kylie Mays

SITE
Blackwater
BLACKWATER QLD 4717

BUILDING
SUNDOWN SUPER
6980 SPAN x 2700 EAVE x 12020 LONG


TITLE
FLOOR PLAN & ELEVATION

SCALE
A4 SHEET 1:125

DRAWING NUMBER
ROCKET-10554

PAGE
1/1

Water & Sewer Location - 8 Boronia Street, Lot: 67 B: 33791, Blackwater

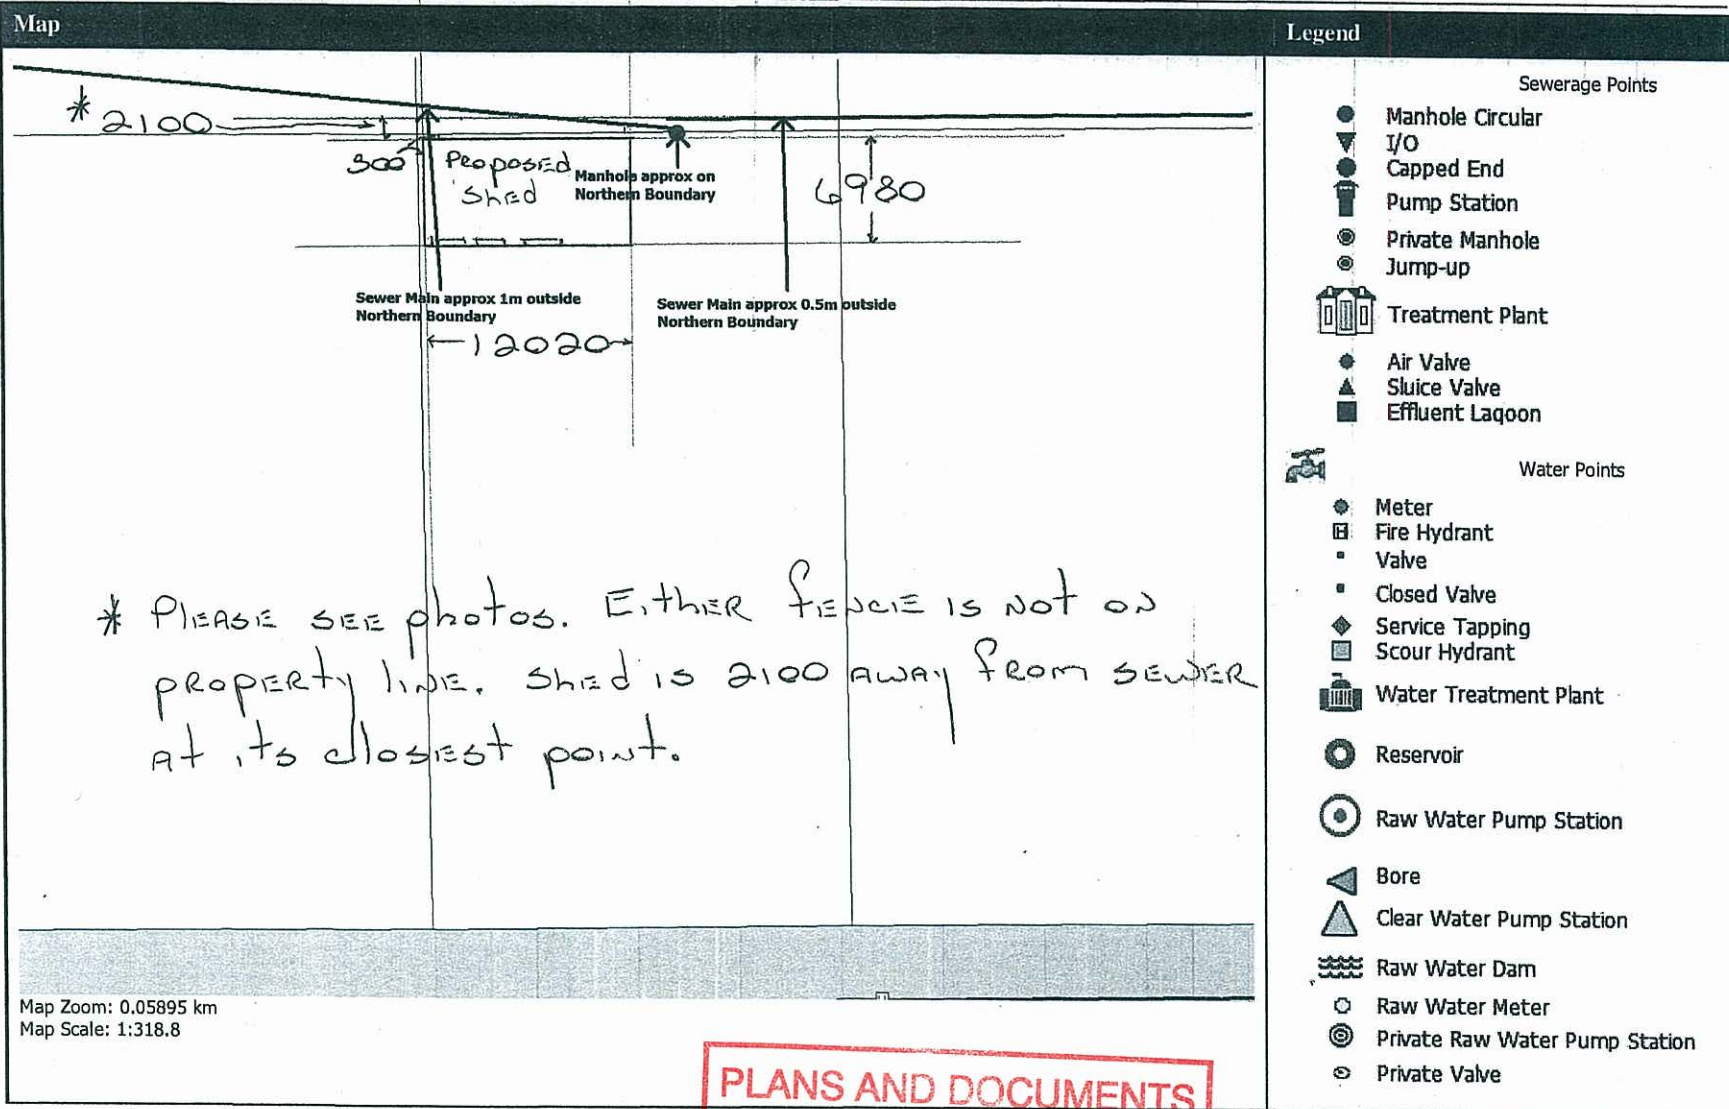

PLANS AND DOCUMENTS

referred to in the ULDA
APPROVAL dated 13/06/12

DA-01

Plan 1