



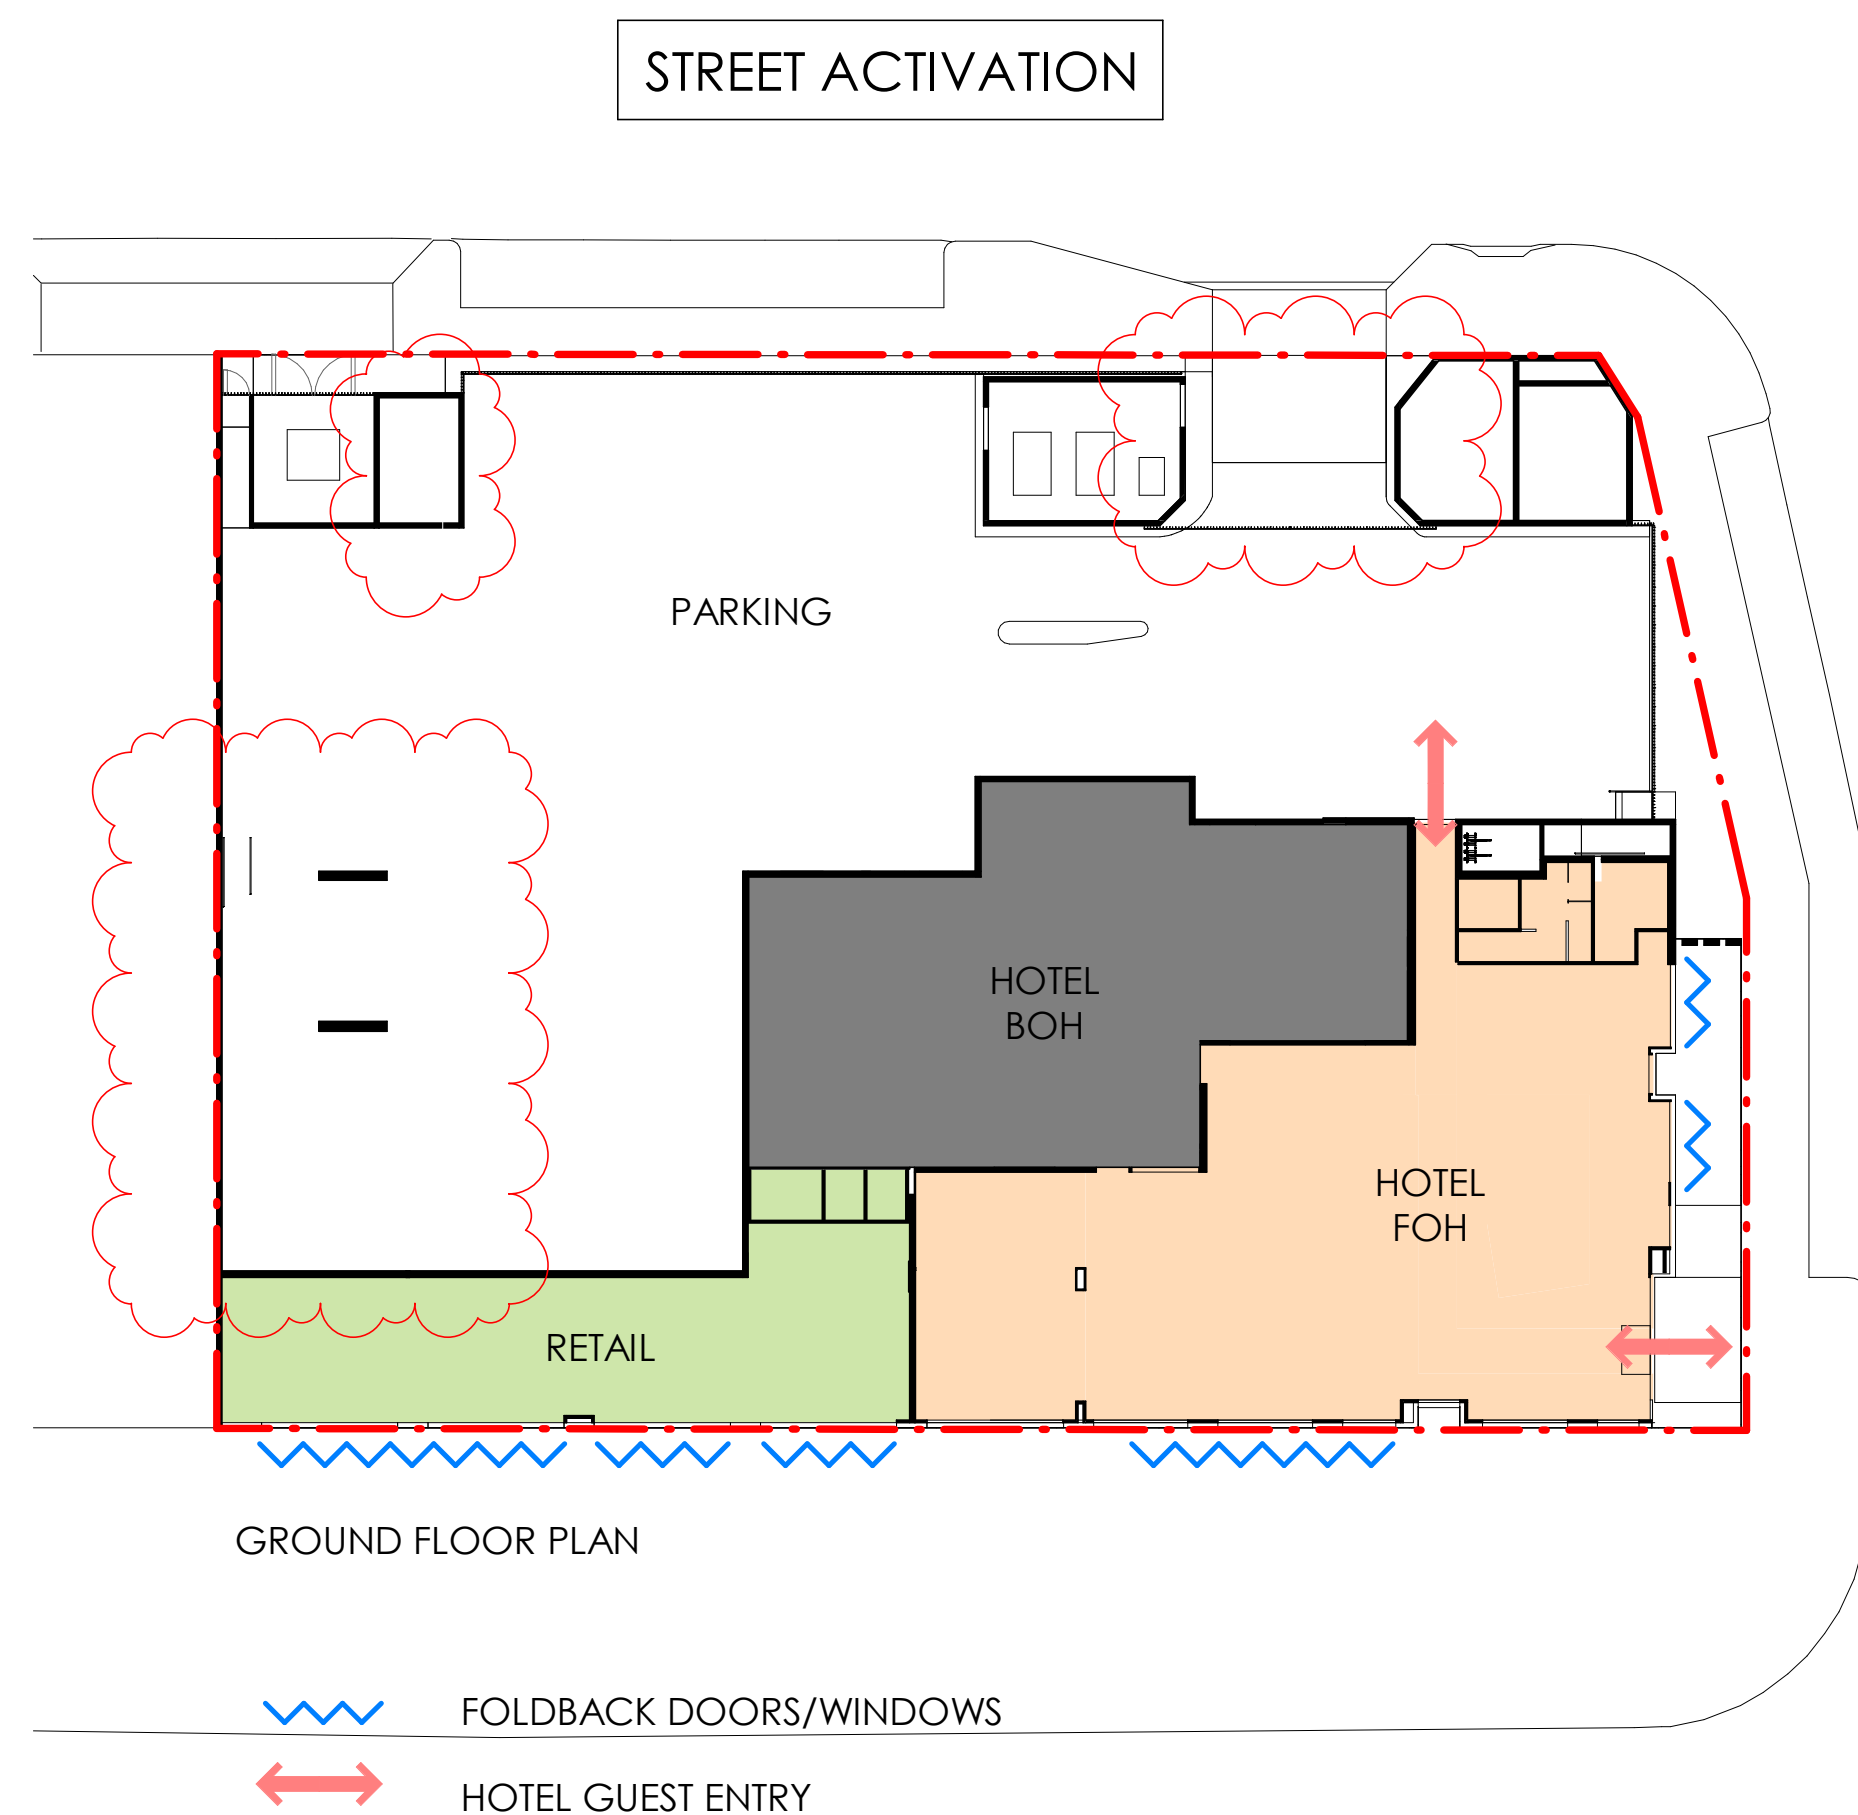

NOTES:

- RETAIL SPACES WILL HAVE FULL HEIGHT FOLDBACK DOORS
- HOTEL FOYER & GREAT ROOM WILL HAVE FOLDBACK WINDOWS
- GLAZING TO PRIMARY STREET FRONTAGES IS APPROX. 80% OF WALL AREA BELOW AWNING (MINIMUM REQUIREMENT 65%)

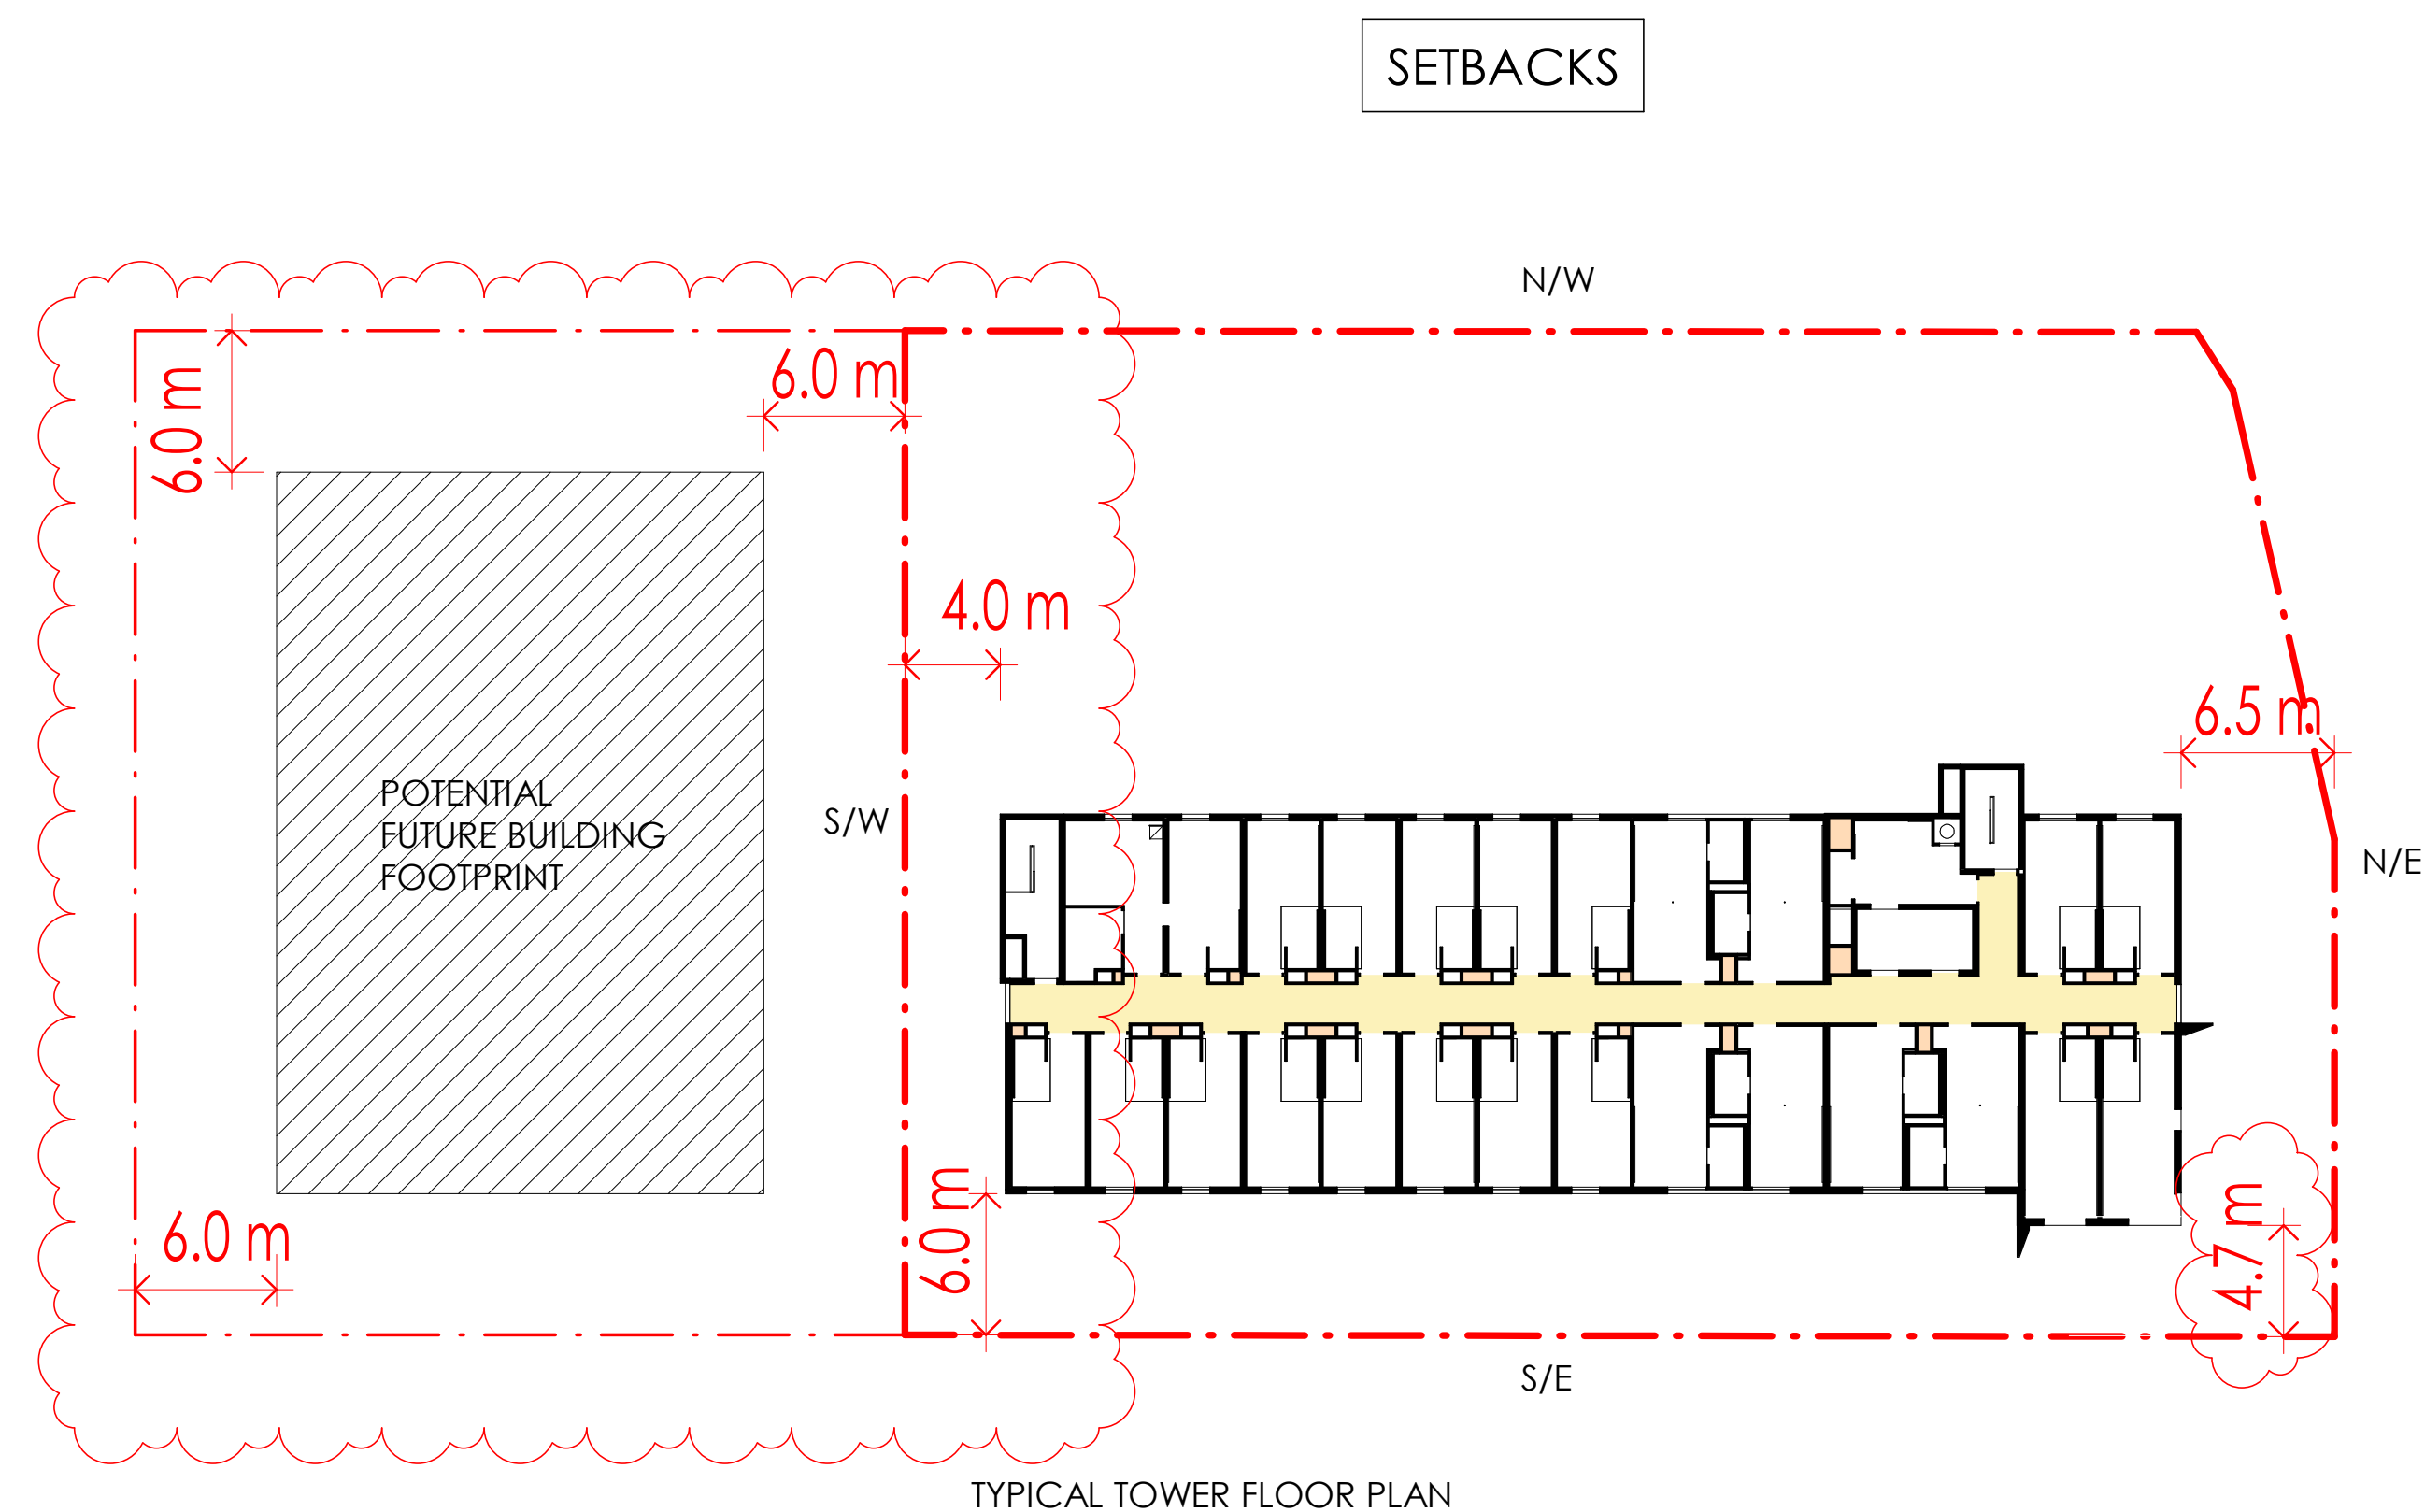

NOTES:

- PRECINCT 3 DEVELOPMENT PROVISIONS NOMINATE 6.0M STREETFRONT SETBACK FOR UPPER LEVELS (4+)
- SETBACK TO N/E CORNER REDUCED TO 4.7M, BUT BALANCE OF FACADE MAINTAINS 6.0M SETBACK
- SETBACK TO S/W BOUNDARY REDUCED TO 4.0M, BUT PROPOSED BUILDING IS ONLY 8 STOREYS HIGH


PLANS AND DOCUMENTS
referred to in the PDA
DEVELOPMENT APPROVAL

Approval no: DEV2019/1047
Date: 21st December 2020



H	Amended DA Package	30.10.2020
G	Amended DA Package	21.10.2020
F	General Update	2019.11.08
E	Modified DA Submission	2019.07.10
Rev.	Revision Description	Chk. Date
DO NOT SCALE from this drawing. Use given dimensions only. Check all dimensions on the job prior to commencement of shop drawings or fabrication. Any discrepancies are to be referred to the Architect/Engineer/Designer prior to commencement of work		

Client
PRO-INVEST GROUP

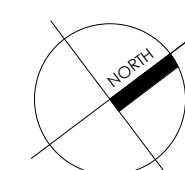

Project
HI EX HOTEL DEVELOPMENT
Lot 74 SUN CENTRAL
MAROOCHYDORE

KANNFINCH
Kann Finch Group Pty Ltd 50 Carrington St Sydney NSW 2000
ACN 139 614 798 Tel +61 2 9299 4111 www.kannfinch.com
Nominated Architect: Stephen Jamison NSW ARB Reg No 5108


Drawing
DESIGN ANALYSIS DIAGRAMS

Scales
1 : 300 @ A1

Drawn
RF
Checked
SJ

Drawing No.
DA.00.05
Revision
H
Project No.
6668
30/10/2020 4:57:36 PM: Plot Date

AMENDED DA PACKAGE

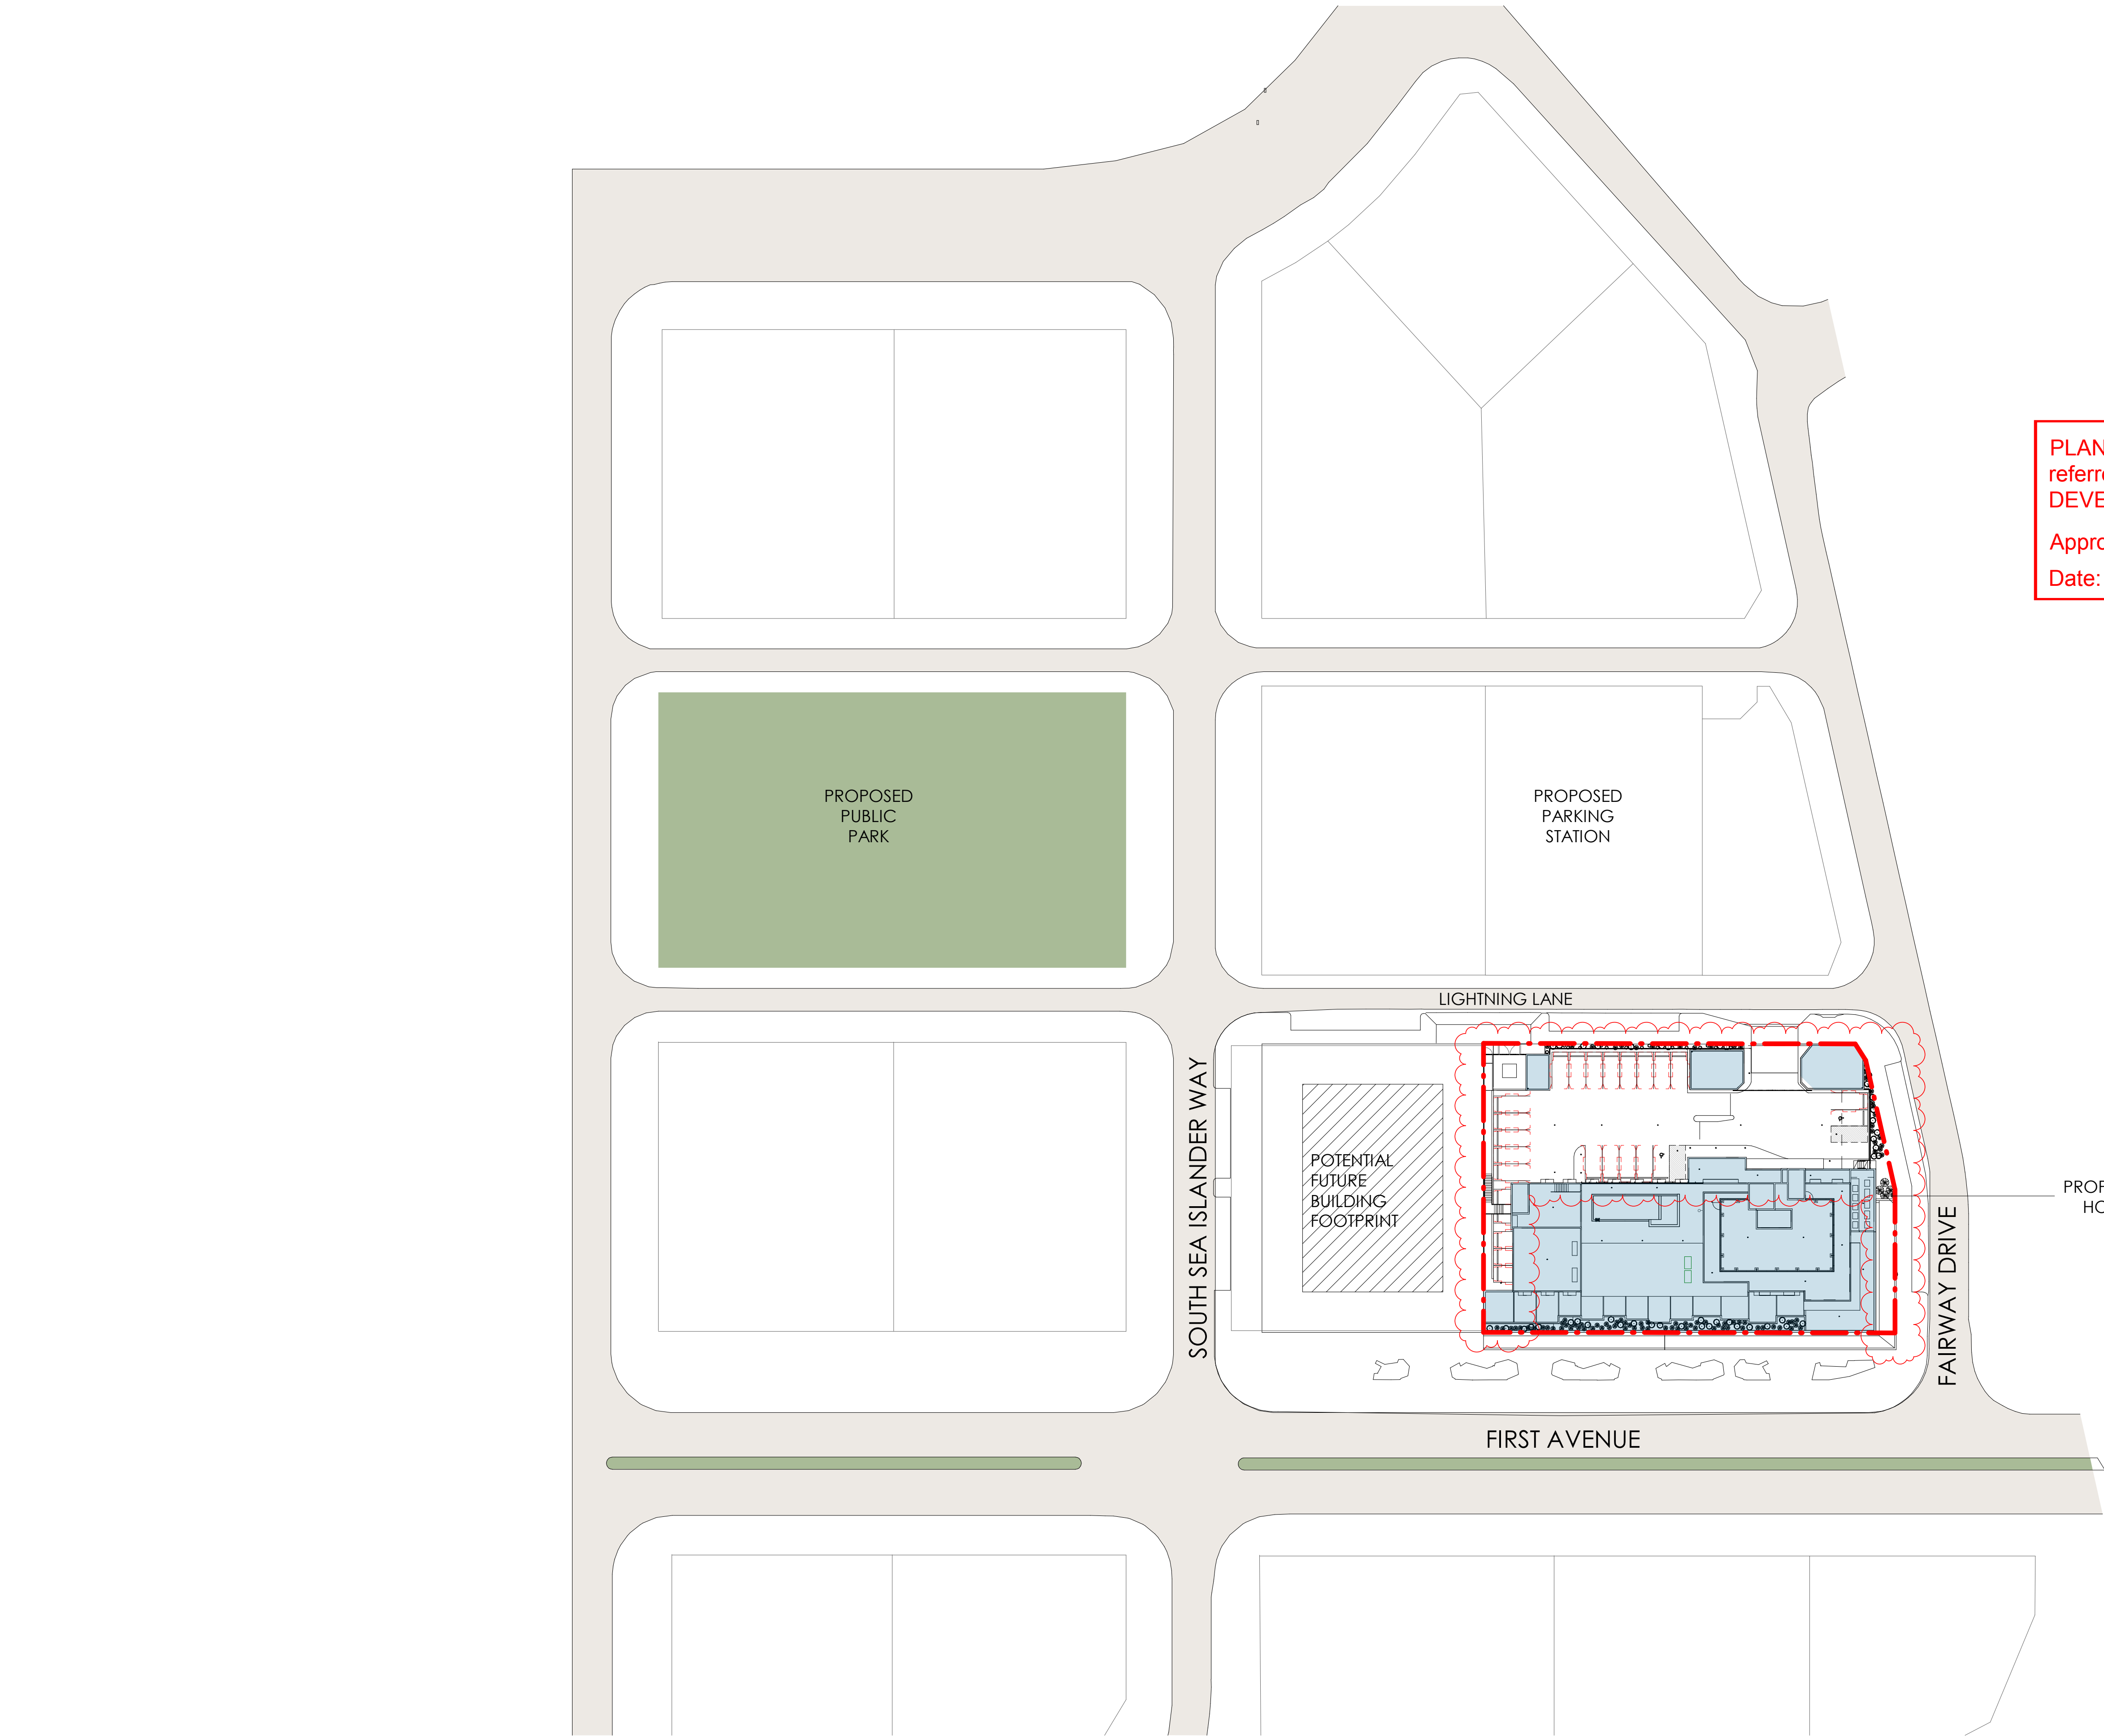

PLANS AND DOCUMENTS
referred to in the PDA
DEVELOPMENT APPROVAL




Queensland
Government

Approval no: DEV2019/1047

Date: 21st December 2020

P	Amended DA Package	23.11.2020
O	Amended DA Package	30.10.2020
N	Amended DA Package	21.10.2020
M	Modified DA Submission	2019.07.10
Rev.	Revision Description	Chk. Date
DO NOT SCALE from this drawing. Use given dimensions only. Check all dimensions on the job prior to commencement of shop drawings or fabrication. Any discrepancies are to be referred to the Architect/Engineer/Designer prior to commencement of work		

Client
PRO-INVEST GROUP

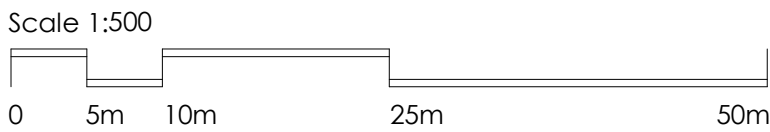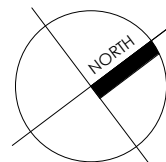

Project
HI EX HOTEL DEVELOPMENT

Lot 74 SUN CENTRAL
MAROOCHYDORE

KANNFINCH
Kann Finch Group Pty Ltd 50 Carrington St Sydney NSW 2000
ACN 139 614 798 Tel +61 2 9299 4111 www.kannfinch.com
Nominated Architect: Stephen Jamison NSW ARB Reg No 5108

Drawing
SITE PLAN

Scales
1 : 500 @ A1

Drawn
RF
Checked
SJ

Drawing No.
DA.01.01
Revision
P
Project No.
6668

PLANS AND DOCUMENTS
referred to in the PDA
DEVELOPMENT APPROVAL

Approval no: DEV2019/1047

Date: 21st December 2020



PARKING SCHEDULE


Ground
TOTAL 30
30



Rev.	Revision Description	Chk.	Date
Y	Amended DA Package		23.11.2020
X	Amended DA Package		03.11.2020
W	Amended DA Package		30.10.2020
V	Amended DA Package		21.10.2020

DO NOT SCALE from this drawing. Use given dimensions only.
Check all dimensions on the job prior to commencement of shop
drawings or fabrication. Any discrepancies are to be referred to
the Architect/Engineer/Designer prior to commencement of work

Client
PRO-INVEST GROUP

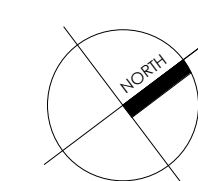

Scale 1:100
0 1m 2m 5m 10m

Project
HI EX HOTEL DEVELOPMENT
Lot 74 SUN CENTRAL
MAROOCHYDORE

KANNFINCH
Kann Finch Group Pty Ltd 50 Carrington St Sydney NSW 2000
ACN 139 614 798 Tel +61 2 9299 4111 www.kannfinch.com
Nominated Architect: Stephen Jamison NSW ARB Reg No 5108

Drawing
GROUND FLOOR PLAN

Scales
1 : 100 @ A1

Drawn
RF
Checked
SJ

Drawing No.
DA.02.01
Revision
Y
Project No.
6668

23/11/2020 3:55:24 PM: Plot Date

AMENDED DA PACKAGE



PARKING SCHEDULE

Ground	30
TOTAL	30


ROOM SCHEDULE MATRIX

Level	Room Type	Keys
L1	Suite	6
L1	King Split	8
L1	King	8
L1	Double Queen	2
L1	Accessible RH	1
L2	Suite	6
L2	Standard	10
L2	King Split	6
L2	Double Queen	2
L2	Accessible LH	1
L3	Suite	6
L3	Standard	10
L3	King Split	6
L3	Double Queen	2
L3	Accessible RH	1
L4	Suite	6
L4	Standard	10
L4	King Split	6
L4	Double Queen	2
L4	Accessible LH	1
L5	Suite	6
L5	Standard	16
L5	Double Queen	2
L5	Accessible RH	1
L6	Suite	6
L6	Standard	16
L6	Double Queen	2
L6	Accessible LH	1
L7	Suite	6
L7	Standard	16
L7	Double Queen	2
L7	Accessible RH	1
L8 Pool	Suite	2
L8 Pool	Standard	2
L8 Pool	Double Queen	2
Grand total		181

Rev.	Revision Description	Chk.	Date
X	Amended DA Package		23.11.2020
W	Amended DA Package		30.10.2020
V	Amended DA Package		21.10.2020
U	Parking and Guest Room Modifications		2020.09.30

DO NOT SCALE from this drawing. Use given dimensions only.
Check all dimensions on the job prior to commencement of shop drawings or fabrication. Any discrepancies are to be referred to the Architect/Engineer/Designer prior to commencement of work

Client
PRO-INVEST GROUP

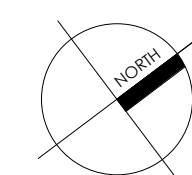

Scale 1:100
0 1m 2m 5m 10m

Project
HI EX HOTEL DEVELOPMENT
Lot 74 SUN CENTRAL
MAROOCHYDORE

KANNFINCH
Kann Finch Group Pty Ltd 50 Carrington St Sydney NSW 2000
ACN 139 614 798 Tel +61 2 9299 4111 www.kannfinch.com
Nominated Architect: Stephen Jamison NSW ARB Reg No 5108

Drawing
LEVEL 1 PLAN


Scales
1:100 @ A1

Drawn
RF
Checked
SJ

Drawing No.
DA.02.03
Revision
X
Project No.
6668

23/11/2020 3:55:27 PM: Plot Date

AMENDED DA PACKAGE

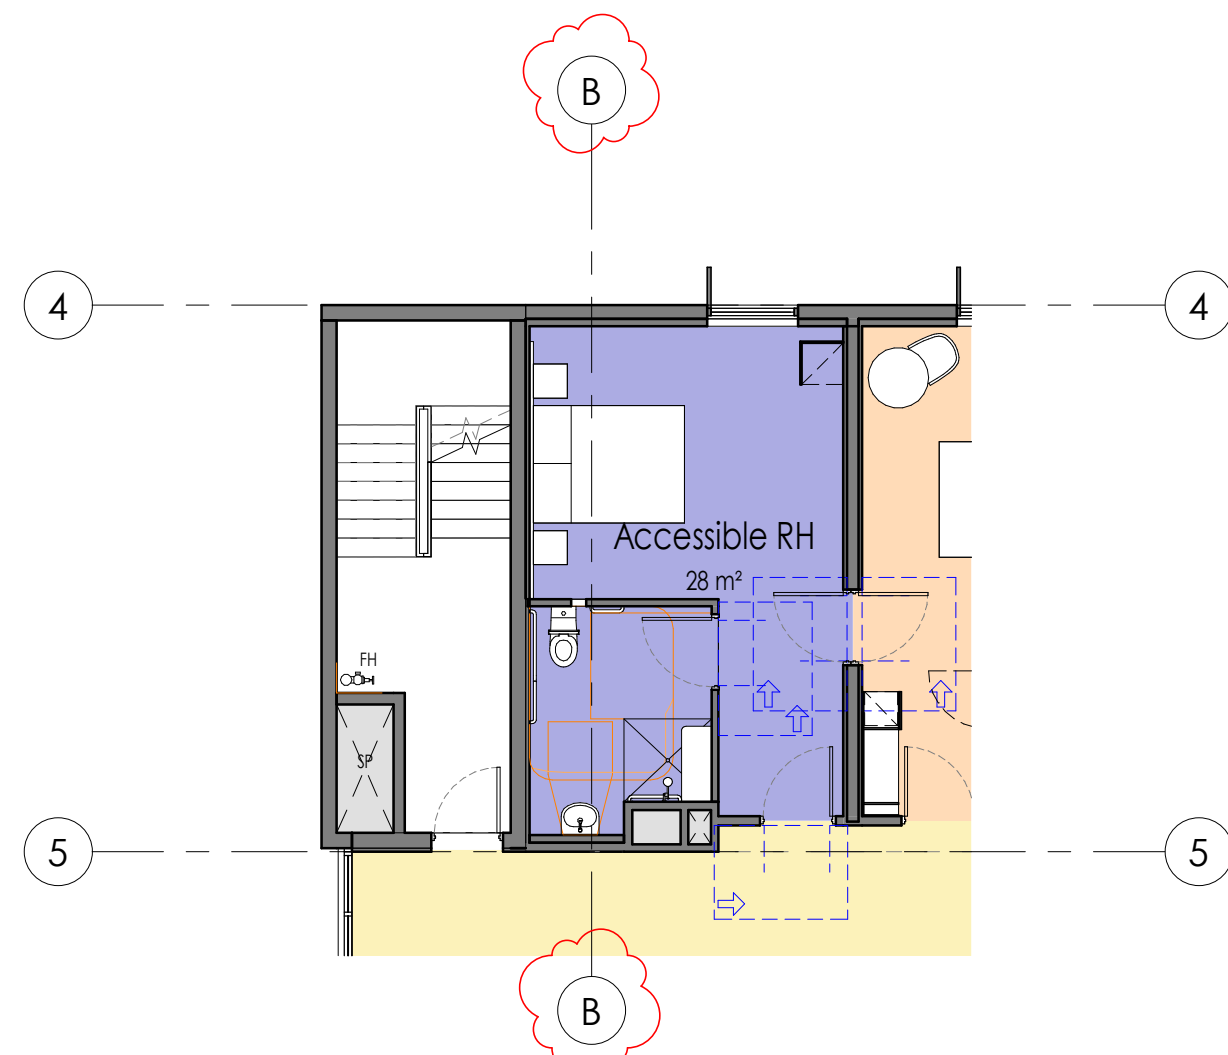

2 Level 3,5,7 Partial Plan - RH Accessible Room
1 : 100

PLANS AND DOCUMENTS
referred to in the PDA
DEVELOPMENT APPROVAL

Approval no: DEV2019/1047
Date: 21st December 2020



1 Level 2-7 Floor Plan
1 : 100

ROOM SCHEDULE MATRIX


Level	Room Type	Keys
L1	Suite	6
L1	King Split	8
L1	King	8
L1	Double Queen	2
L1	Accessible RH	1
L2	Suite	6
L2	Standard	10
L2	King Split	6
L2	Double Queen	2
L2	Accessible LH	1
L3	Suite	6
L3	Standard	10
L3	King Split	6
L3	Double Queen	2
L3	Accessible RH	1
L4	Suite	6
L4	Standard	10
L4	King Split	6
L4	Double Queen	2
L4	Accessible LH	1
L5	Suite	6
L5	Standard	16
L5	Double Queen	2
L5	Accessible RH	1
L6	Suite	6
L6	Standard	16
L6	Double Queen	2
L6	Accessible LH	1
L7	Suite	6
L7	Standard	16
L7	Double Queen	2
L7	Accessible RH	1
L8 Pool	Suite	2
L8 Pool	Standard	2
L8 Pool	Double Queen	2
Grand total		181

Rev.	Revision Description	Chk.	Date
U	Amended DA Package		30.10.2020
T	Amended DA Package		21.10.2020
S	Parking and Guest Room Modifications		2020.09.30
R	General Update		2019.11.08

DO NOT SCALE from this drawing. Use given dimensions only.
Check all dimensions on the job prior to commencement of shop drawings or fabrication. Any discrepancies are to be referred to the Architect/Engineer/Designer prior to commencement of work

Client

PRO-INVEST GROUP

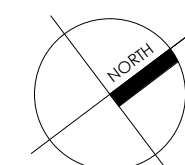

Scale 1:100
0 1m 2m 5m 10m

Project

HI EX HOTEL DEVELOPMENT

Lot 74 SUN CENTRAL
MAROOCHYDORE

KANNFINCH

Kann Finch Group Pty Ltd 50 Carrington St Sydney NSW 2000
ACN 139 614 798 Tel +61 2 9299 4111 www.kannfinch.com
Nominated Architect: Stephen Jamison NSW ARB Reg No 5108

Drawing

LEVEL 2-7 TYPICAL PLAN

Scales
1 : 100 @ A1

Drawn
RF

Checked
SJ

Drawing No.

DA.02.04


Revision

U

Project No.
6668

30/10/2020 4:57:57 PM: Plot Date

AMENDED DA PACKAGE

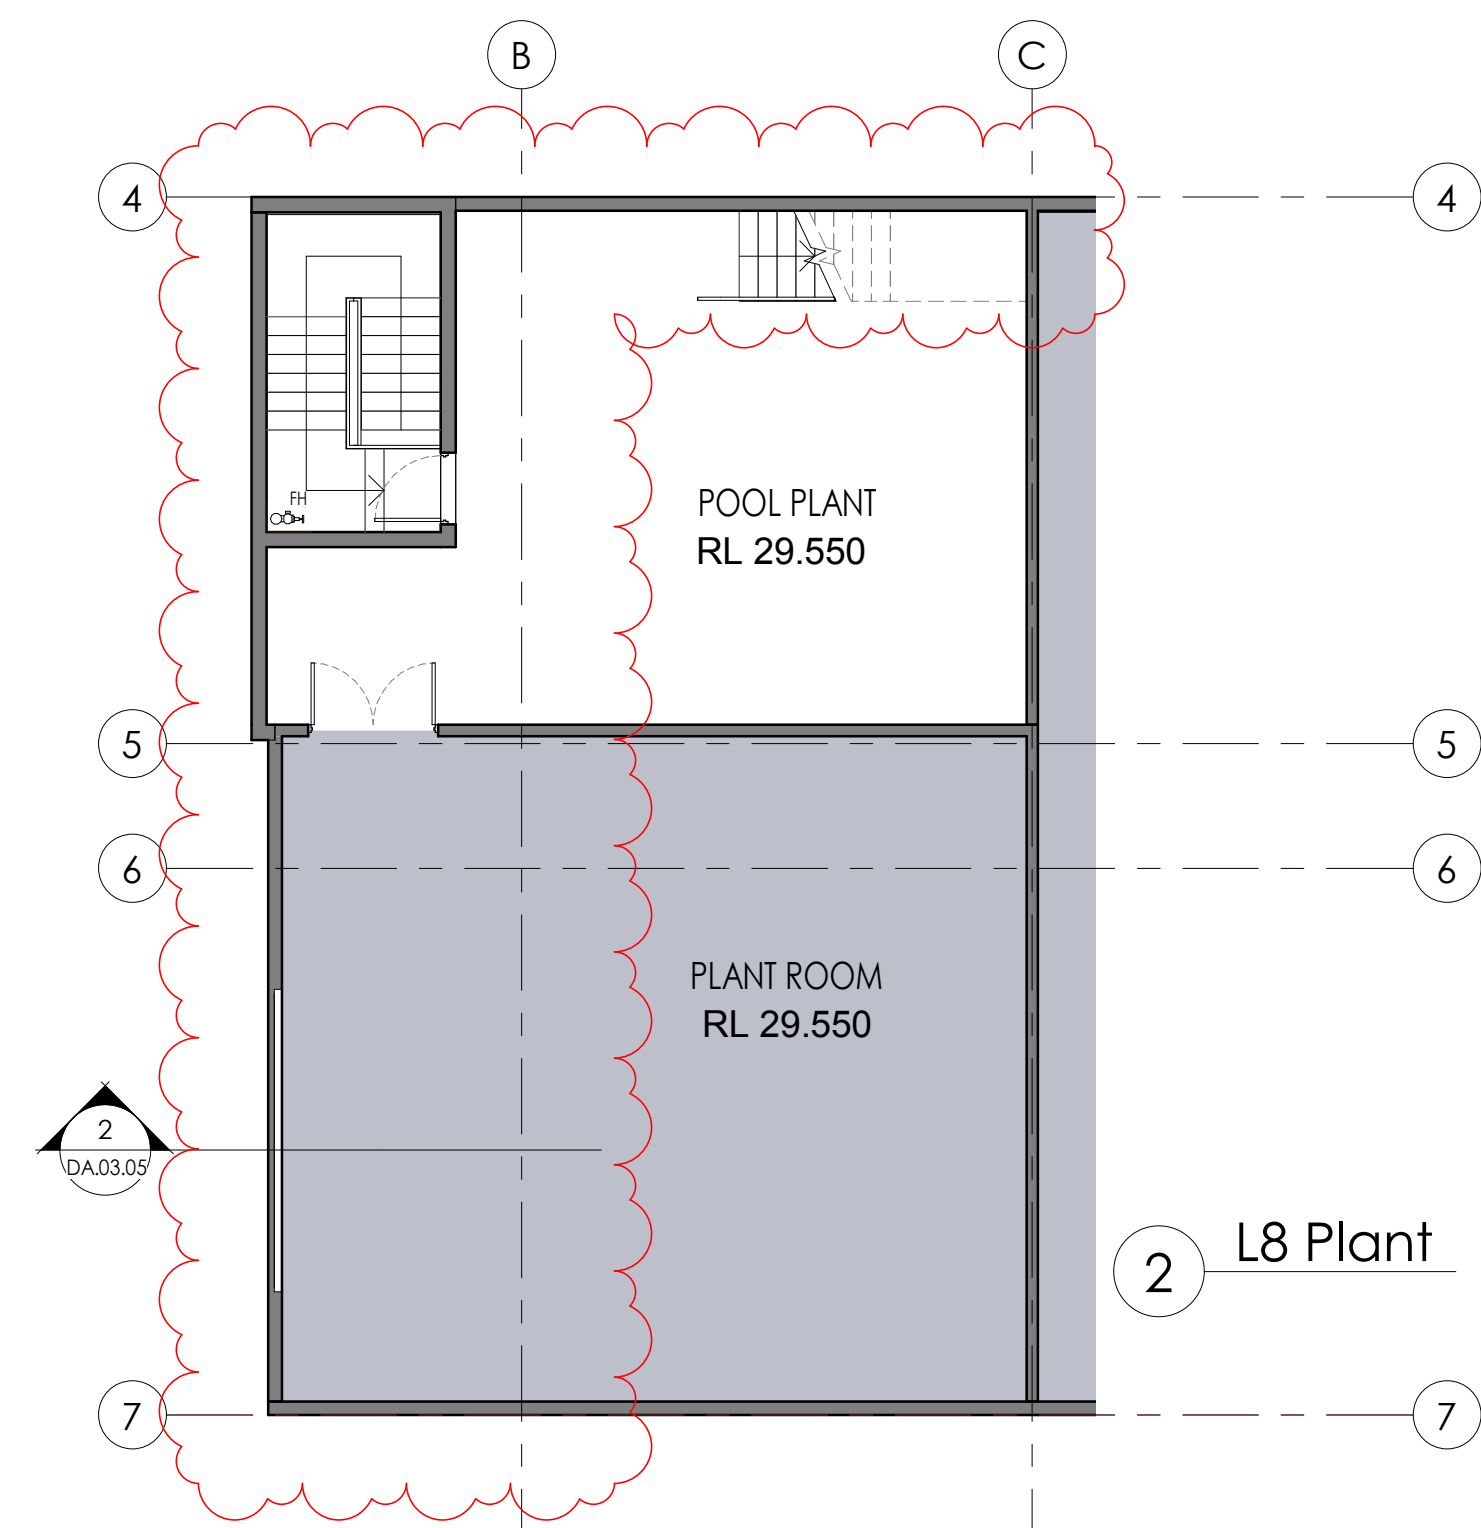

PLANS AND DOCUMENTS
referred to in the PDA
DEVELOPMENT APPROVAL

Approval no: DEV2019/1047

Date: 21st December 2020

Queensland
Government

ROOM SCHEDULE MATRIX		
Level	Room Type	Keys

L1	Suite	6
L1	King Split	8
L1	King	8
L1	Double Queen	2
L1	Accessible RH	1
		25

L2	Suite	6
L2	Standard	10
L2	King Split	6
L2	Double Queen	2
L2	Accessible LH	1
		25

L3	Suite	6
L3	Standard	10
L3	King Split	6
L3	Double Queen	2
L3	Accessible RH	1
		25

L4	Suite	6
L4	Standard	10
L4	King Split	6
L4	Double Queen	2
L4	Accessible LH	1
		25

L5	Suite	6
L5	Standard	16
L5	Double Queen	2
L5	Accessible RH	1
		25

L6	Suite	6
L6	Standard	16
L6	Double Queen	2
L6	Accessible LH	1
		25

L7	Suite	6
L7	Standard	16
L7	Double Queen	2
L7	Accessible RH	1
		25

L8 Pool	Suite	2
L8 Pool	Standard	2
L8 Pool	Double Queen	2



Grand total 181



Rev.	Revision Description	Chk.	Date
R	Amended DA Package		30.10.2020
Q	Amended DA Package		21.10.2020
P	Parking and Guest Room Modifications		2020.09.30
O	General Update		2019.11.08

DO NOT SCALE from this drawing. Use given dimensions only.
Check all dimensions on the job prior to commencement of shop drawings or fabrication. Any discrepancies are to be referred to the Architect/Engineer/Designer prior to commencement of work

Client
PRO-INVEST GROUP

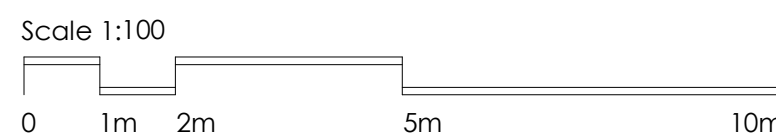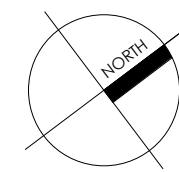

Project
HI EX HOTEL DEVELOPMENT
Lot 74 SUN CENTRAL
MAROOCHYDORE

KANNFINCH
Kann Finch Group Pty Ltd 50 Carrington St Sydney NSW 2000
ACN 139 614 798 Tel +61 2 9299 4111 www.kannfinch.com
Nominated Architect: Stephen Jamison NSW ARB Reg No 5108

Drawing
LEVEL 8 POOL- PLANT FLOOR PLAN
Scales
1 : 100 @ A1
Drawn
RF
Checked
SJ
Project No.
6668


Drawing No.
DA.02.05
Revision
R
30/10/2020 4:57:58 PM: Plot Date

AMENDED DA PACKAGE

PLANS AND DOCUMENTS
referred to in the PDA
DEVELOPMENT APPROVAL





Approval no: DEV2019/1047
Date: 21st December 2020

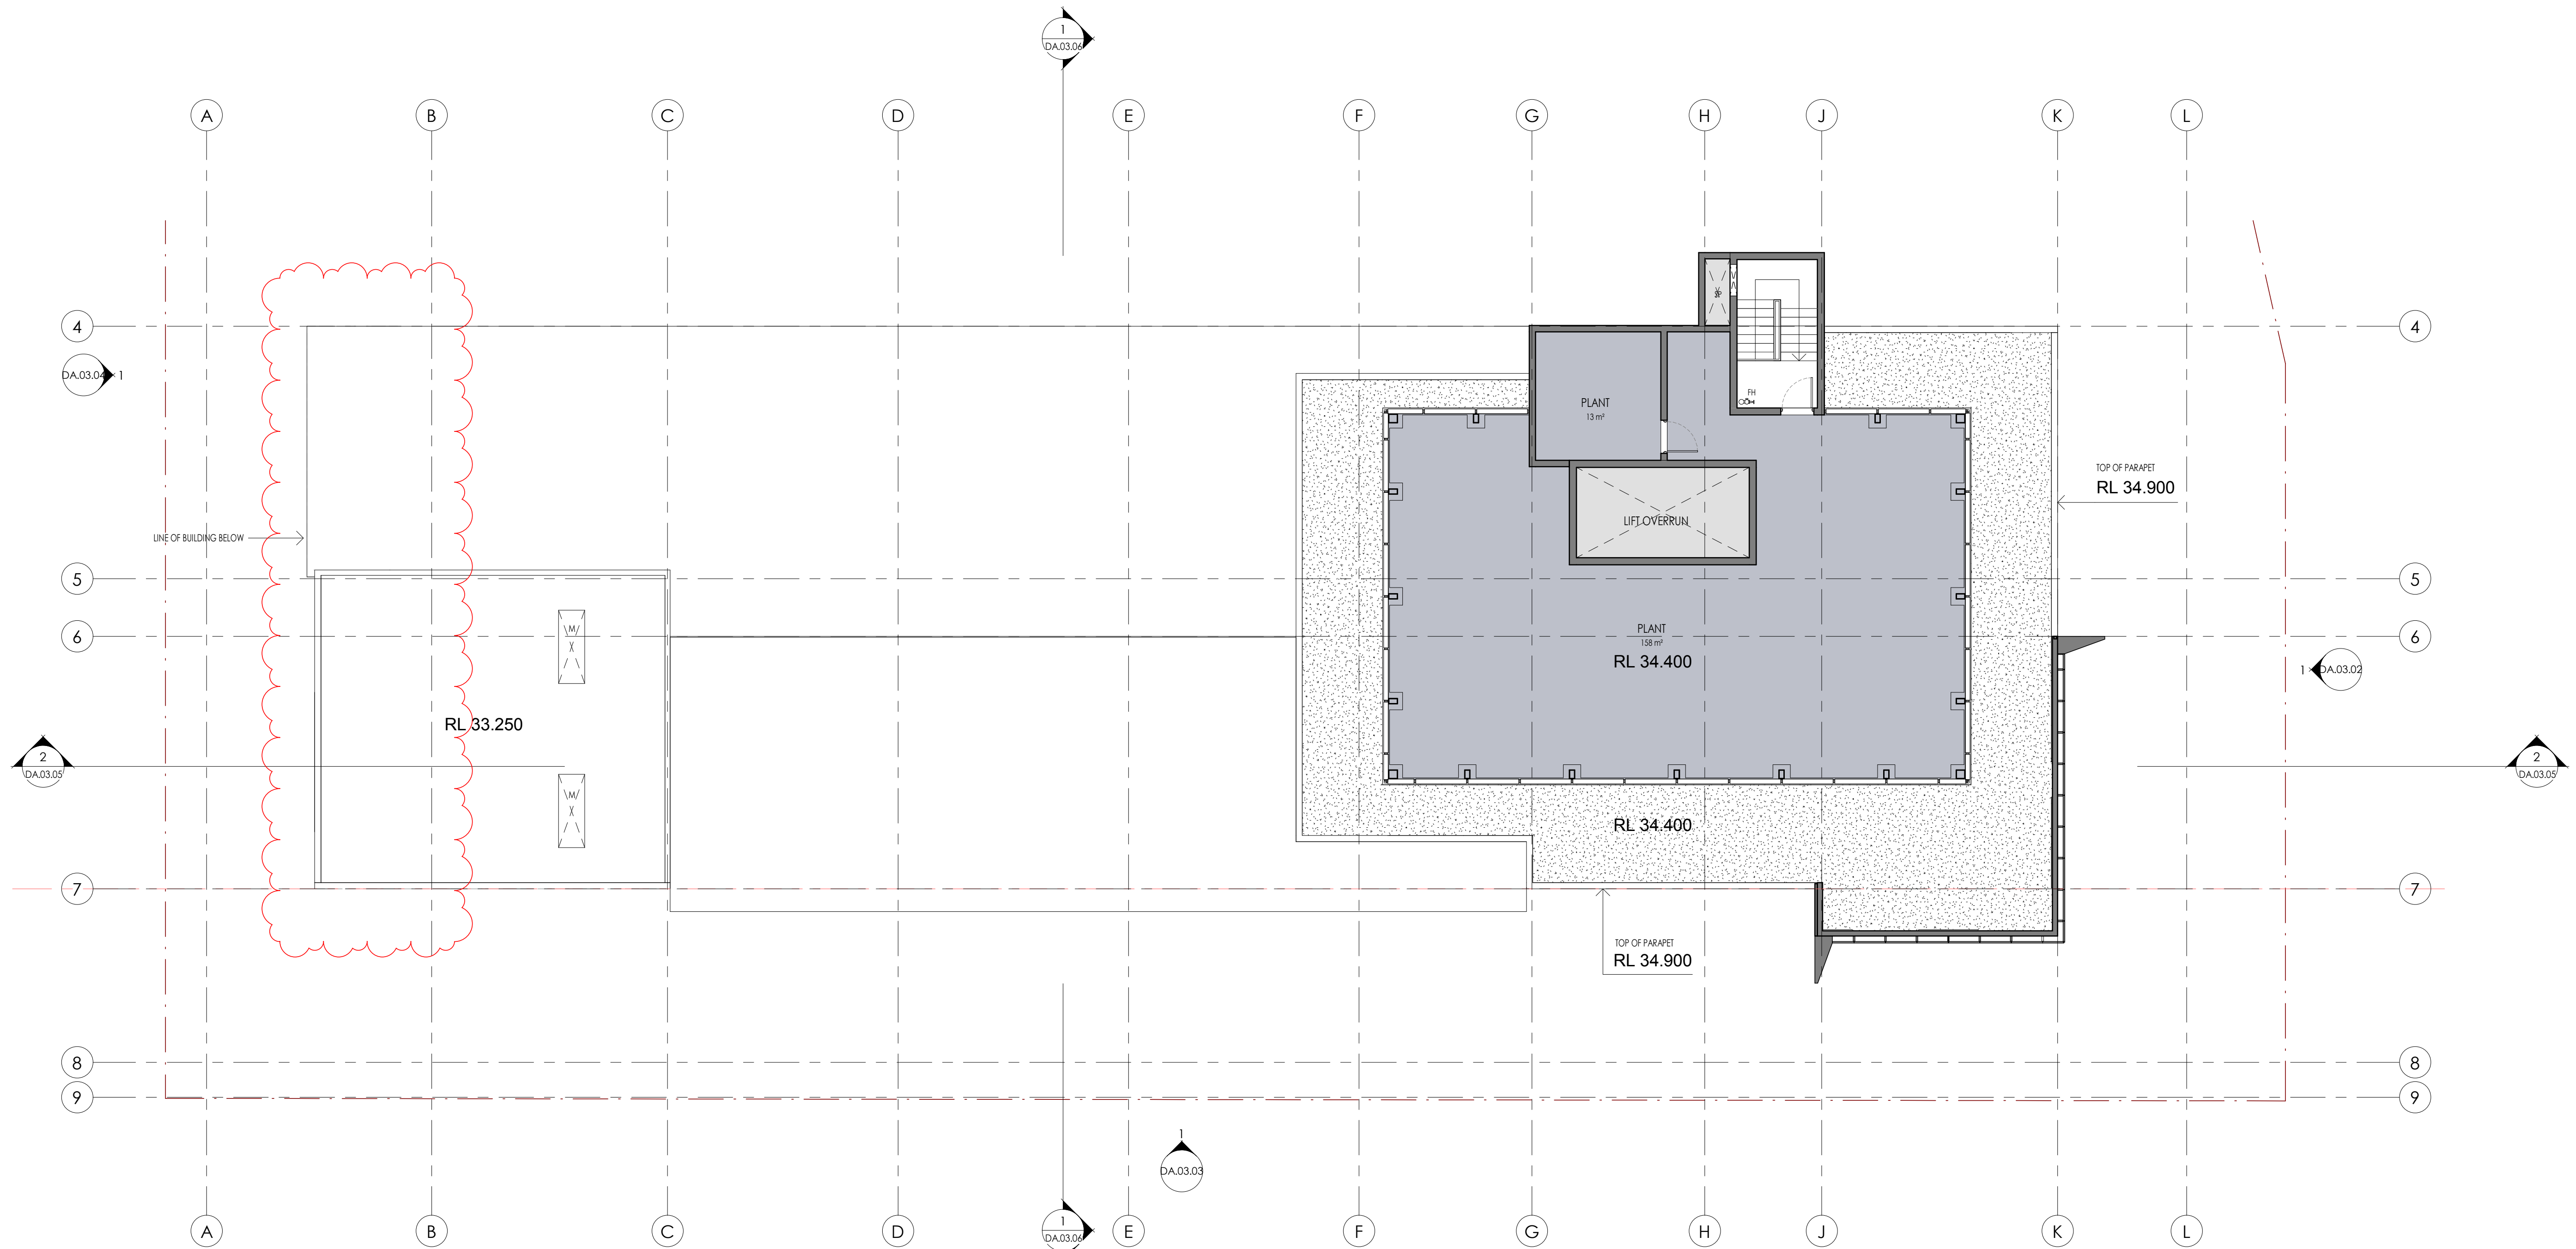

Rev.	Revision Description	Chk.	Date
E	Amended DA Package		30.10.2020
D	Amended DA Package		21.10.2020
C	Parking and Guest Room Modifications		2020.09.30
B	General Update		2019.11.08

DO NOT SCALE from this drawing. Use given dimensions only.
Check all dimensions on the job prior to commencement of shop drawings or fabrication. Any discrepancies are to be referred to the Architect/Engineer/Designer prior to commencement of work

Client
PRO-INVEST GROUP

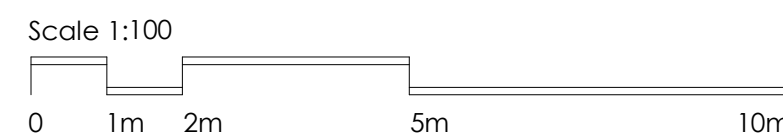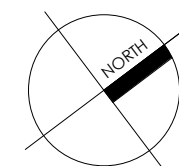

Project
HI EX HOTEL DEVELOPMENT
Lot 74 SUN CENTRAL
MAROOCHYDORE

KANNFINCH
Kann Finch Group Pty Ltd 50 Carrington St Sydney NSW 2000
ACN 139 614 798 Tel +61 2 9299 4111 www.kannfinch.com
Nominated Architect: Stephen Jamison NSW ARB Reg No 5108

Drawing
LEVEL 9 PLANT FLOOR PLAN

Scales
1 : 100 @ A1

Drawn
RF
Checked
SJ

Drawing No.
DA.02.06
Revision
E
Project No.
6668

30/10/2020 4:57:59 PM: Plot Date

AMENDED DA PACKAGE

PLANS AND DOCUMENTS
referred to in the PDA
DEVELOPMENT APPROVAL

Approval no: DEV2019/1047
Date: 21st December 2020



LEGEND

- AL.01 ALUMINIUM POWDERCOATED (CHARCOAL)
- AL.02 ALUMINIUM POWDERCOATED (SILVER)
- FN.01 PREFINISHED METAL SLAT FENCE (CHARCOAL)
- GL.01 SHOPFRONT GLAZING
- GL.02 WINDOW CORRIDOR GLAZING
- GL.03 WINDOW VISION GLAZING
- GL.04 WINDOW SPANDREL GLAZING
- GL.05 BALUSTRADE GLAZING
- PC.01 PRECAST CONCRETE PAINT FINISH (WHITE)
- PC.02 PRECAST CONCRETE PAINT FINISH (MID GREY)
- PC.03 PRECAST CONCRETE PAINT FINISH (CHARCOAL)
- PC.04 PRECAST CONCRETE PAINT FINISH (LIGHT GREY)
- PF.01 RENDER PAINT FINISH (WHITE)
- ST.01 STEEL FRAMING PAINT FINISH (CHARCOAL)
- ST.02 STEEL FRAMING PAINT FINISH (WHITE)
- TL.01 MOSAIC STYLE TILE (WHITE)
- TM.01 METAL SLAT SOFFIT (TIMBER-LOOK)



Rev.	Revision Description	Chk.	Date
O	Amended DA Package		23.11.2020
N	Amended DA Package		03.11.2020
M	Amended DA Package		30.10.2020
L	Amended DA Package		21.10.2020

DO NOT SCALE from this drawing. Use given dimensions only.
Check all dimensions on the job prior to commencement of shop drawings or fabrication. Any discrepancies are to be referred to the Architect/Engineer/Designer prior to commencement of work

Client
PRO-INVEST GROUP

Project
HI EX HOTEL DEVELOPMENT
Lot 74 SUN CENTRAL
MAROOCHYDORE

KANNFINCH
Kann Finch Group Pty Ltd 50 Carrington St Sydney NSW 2000
ACN 139 614 798 Tel +61 2 9299 4111 www.kannfinch.com
Nominated Architect: Stephen Jamison NSW ARB Reg No 5108

Drawing
NORTH ELEVATION

Scales
1 : 100 @ A1

Drawn
RF

Checked
SJ

Drawing No.
DA.03.01
Revision
0
Project No.
6668

23/11/2020 3:55:50 PM: Plot Date

AMENDED DA PACKAGE

LEGEND

- AL.01 ALUMINIUM POWDERCOATED (CHARCOAL)
- AL.02 ALUMINIUM POWDERCOATED (SILVER)
- AL.03 ALUMINIUM POWDERCOATED (WHITE)
- FN.01 PREFINISHED METAL SLAT FENCE (CHARCOAL)
- GL.01 SHOPFRONT GLAZING
- GL.02 WINDOW CORRIDOR GLAZING
- GL.03 WINDOW VISION GLAZING
- GL.04 WINDOW SPANDREL GLAZING
- GL.05 BALUSTRADE GLAZING
- PC.01 PRECAST CONCRETE PAINT FINISH (WHITE)
- PC.02 PRECAST CONCRETE PAINT FINISH (MID GREY)
- PC.03 PRECAST CONCRETE PAINT FINISH (CHARCOAL)
- PC.04 PRECAST CONCRETE PAINT FINISH (LIGHT GREY)
- PF.01 RENDER PAINT FINISH (WHITE)
- ST.01 STEEL FRAMING PAINT FINISH (CHARCOAL)
- ST.02 STEEL FRAMING PAINT FINISH (WHITE)
- TL.01 MOSAIC STYLE TILE (WHITE)
- TM.01 METAL SLAT SOFFIT (TIMBER-LOOK)

PLANS AND DOCUMENTS
referred to in the PDA
DEVELOPMENT APPROVAL



Approval no: DEV2019/1047

Date: 21st December 2020



Rev.	Amended DA Package	23.11.2020
N	Amended DA Package	03.11.2020
M	Amended DA Package	30.10.2020
L	Amended DA Package	21.10.2020

DO NOT SCALE from this drawing. Use given dimensions only.
Check all dimensions on the job prior to commencement of shop
drawings or fabrication. Any discrepancies are to be referred to
the Architect/Engineer/Designer prior to commencement of work

Client

PRO-INVEST GROUP

Project

HI EX HOTEL DEVELOPMENT

Lot 74 SUN CENTRAL
MAROOCHYDORE

KANNFINCH

Kann Finch Group Pty Ltd 50 Carrington St Sydney NSW 2000
ACN 139 614 798 Tel +61 2 9299 4111 www.kannfinch.com
Nominated Architect: Stephen Jamison NSW ARB Reg No 5108

Drawing
EAST ELEVATION

Scales
1 : 100 @ A1

Drawn
RF

Checked
SJ

Drawing No.
DA.03.02
Revision
O
Project No.
6668

23/11/2020 4:22:02 PM: Plot Date

AMENDED DA PACKAGE

PLANS AND DOCUMENTS
referred to in the PDA
DEVELOPMENT APPROVAL


Approval no: DEV2019/1047

Date: 21st December 2020



LEGEND

- AL.01 ALUMINIUM POWDERCOATED (CHARCOAL)
- AL.02 ALUMINIUM POWDERCOATED (SILVER)
- AL.03 ALUMINIUM POWDERCOATED (WHITE)
- FM.01 PREFINISHED METAL SLAT FENCE (CHARCOAL)
- GL.01 SHOPFRONT GLAZING
- GL.02 WINDOW CORRIDOR GLAZING
- GL.03 WINDOW VISION GLAZING
- GL.04 WINDOW SPANDREL GLAZING
- GL.05 BALUSTRADE GLAZING
- PC.01 PRECAST CONCRETE PAINT FINISH (WHITE)
- PC.02 PRECAST CONCRETE PAINT FINISH (MID GREY)
- PC.03 PRECAST CONCRETE PAINT FINISH (CHARCOAL)
- PC.04 PRECAST CONCRETE PAINT FINISH (LIGHT GREY)
- PF.01 RENDER PAINT FINISH (WHITE)
- ST.01 STEEL FRAMING PAINT FINISH (CHARCOAL)
- ST.02 STEEL FRAMING PAINT FINISH (WHITE)
- TL.01 MOSAIC STYLE TILE (WHITE)
- TM.01 METAL SLAT SOFFIT (TIMBER-LOOK)

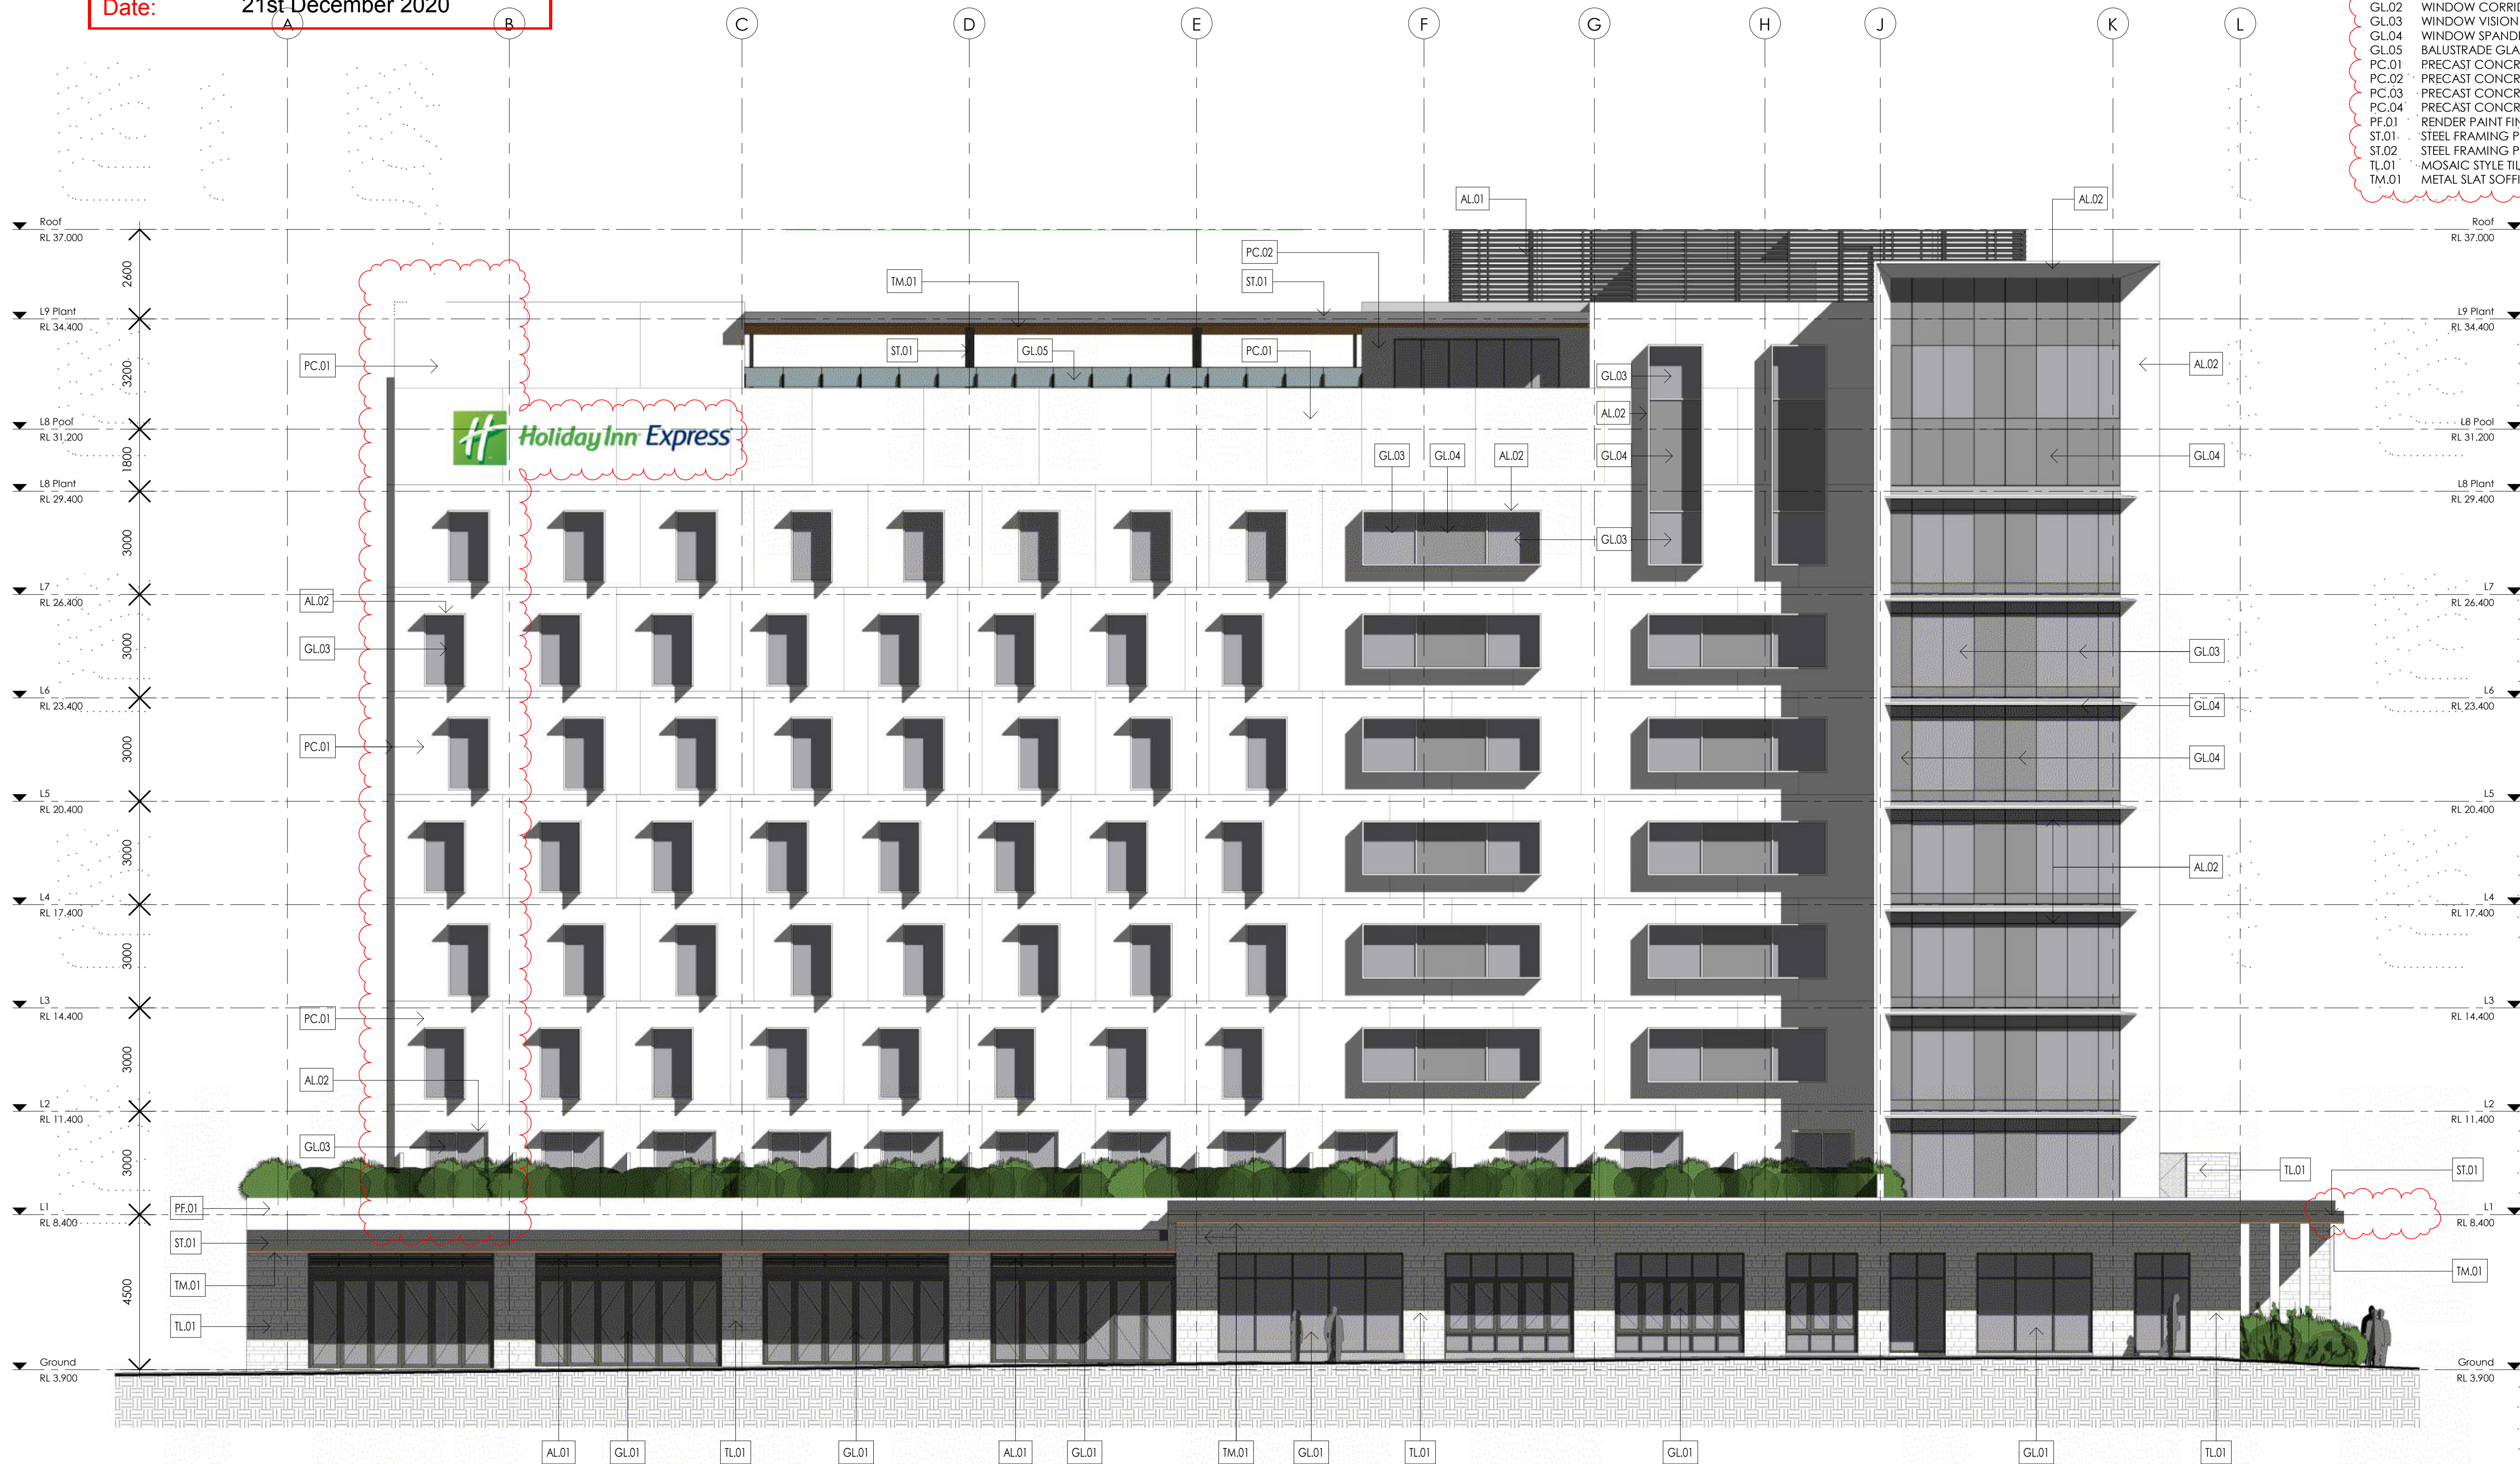

Rev.	Amended DA Package	23.11.2020
N	Amended DA Package	03.11.2020
M	Amended DA Package	30.10.2020
L	Amended DA Package	21.10.2020

DO NOT SCALE from this drawing. Use given dimensions only.
Check all dimensions on the job prior to commencement of shop
drawings or fabrication. Any discrepancies are to be referred to
the Architect/Engineer/Designer prior to commencement of work

Client

PRO-INVEST GROUP

Project

HI EX HOTEL DEVELOPMENT

Lot 74 SUN CENTRAL
MAROOCHYDORE

KANNFINCH

Kann Finch Group Pty Ltd 50 Carrington St Sydney NSW 2000
ACN 139 614 798 Tel +61 2 9299 4111 www.kannfinch.com
Nominated Architect: Stephen Jamison NSW ARB Reg No 5108

Drawing

SOUTH ELEVATION

Scales
1 : 100 @ A1

Drawn
RF

Checked
SJ

Drawing No.

DA.03.03

Revision

0

Project No.

6668

23/11/2020 4:22:28 PM: Plot Date

AMENDED DA PACKAGE


PLANS AND DOCUMENTS
referred to in the PDA
DEVELOPMENT APPROVAL

Approval no: DEV2019/1047
Date: 21st December 2020



LEGEND

- AL.01 ALUMINIUM POWDERCOATED (CHARCOAL)
- AL.02 ALUMINIUM POWDERCOATED (SILVER)
- AL.03 ALUMINIUM POWDERCOATED (WHITE)
- FM.01 PREFINISHED METAL SLAT FENCE (CHARCOAL)
- GL.01 SHOPFRONT GLAZING
- GL.02 WINDOW CORRIDOR GLAZING
- GL.03 WINDOW VISION GLAZING
- GL.04 WINDOW SPANDREL GLAZING
- GL.05 BALUSTRADE GLAZING
- PC.01 PRECAST CONCRETE PAINT FINISH (WHITE)
- PC.02 PRECAST CONCRETE PAINT FINISH (MID GREY)
- PC.03 PRECAST CONCRETE PAINT FINISH (CHARCOAL)
- PC.04 PRECAST CONCRETE PAINT FINISH (LIGHT GREY)
- PF.01 RENDER PAINT FINISH (WHITE)
- ST.01 STEEL FRAMING PAINT FINISH (CHARCOAL)
- ST.02 STEEL FRAMING PAINT FINISH (WHITE)
- TL.01 MOSAIC STYLE TILE (WHITE)
- TM.01 METAL SLAT SOFFIT (TIMBER-LOOK)

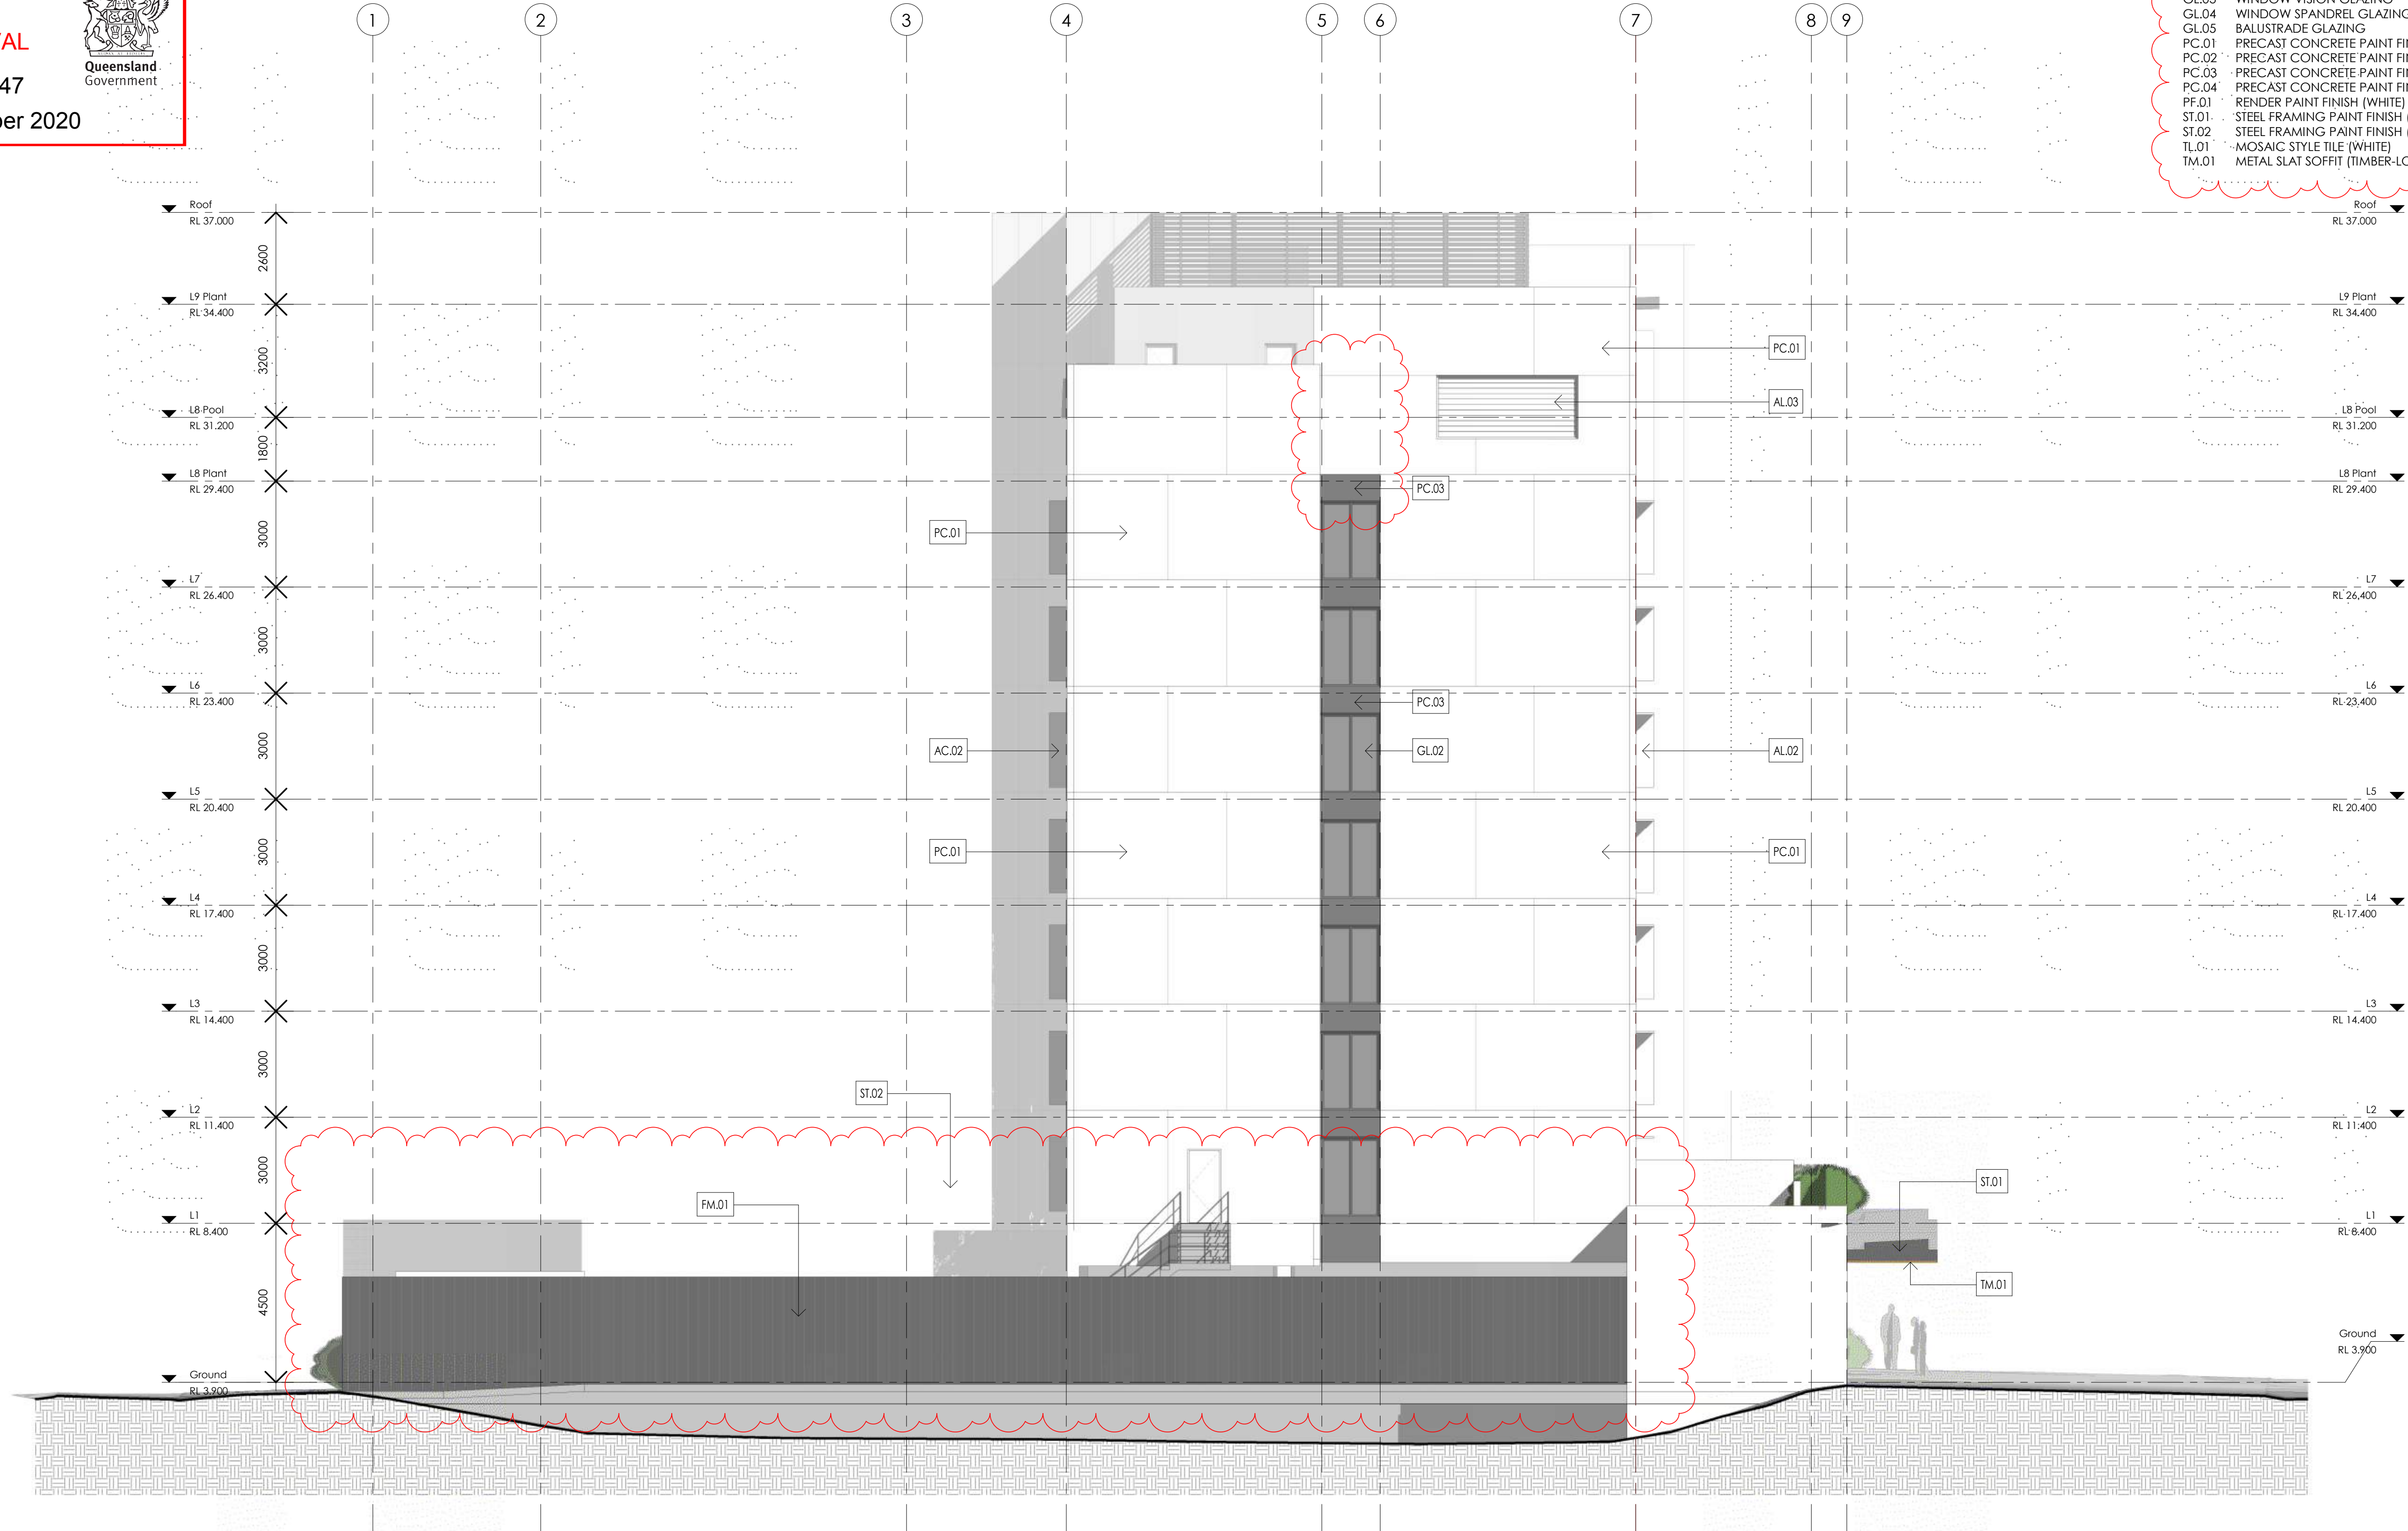

N	Amended DA Package	03.11.2020
M	Amended DA Package	30.10.2020
L	Amended DA Package	21.10.2020
K	Parking and Guest Room Modifications	2020.09.30

Rev. Revision Description Chk. Date

DO NOT SCALE from this drawing. Use given dimensions only.
Check all dimensions on the job prior to commencement of shop
drawings or fabrication. Any discrepancies are to be referred to
the Architect/Engineer/Designer prior to commencement of work

Client

PRO-INVEST GROUP

Project

HI EX HOTEL DEVELOPMENT

Lot 74 SUN CENTRAL
MAROOCHYDORE

KANNFINCH

Kann Finch Group Pty Ltd 50 Carrington St Sydney NSW 2000
ACN 139 614 798 Tel +61 2 9299 4111 www.kannfinch.com
Nominated Architect: Stephen Jamison NSW ARB Reg No 5108

Drawing

WEST ELEVATION

Scales
1 : 100 @ A1

Drawn
RF

Checked
SJ

Drawing No.

DA.03.04

Revision

N

Project No.

6668

3/11/2020 10:16:26 PM: Plot Date

AMENDED DA PACKAGE

PLANS AND DOCUMENTS
referred to in the PDA
DEVELOPMENT APPROVAL

Approval no: DEV2019/1047

Date: 21st December 2020




AMENDED DA PACKAGE

N	Amended DA Package	23.11.2020
M	Amended DA Package	30.10.2020
L	Amended DA Package	21.10.2020
K	General Update	2019.11.08
Rev.	Revision Description	Chk. Date
DO NOT SCALE from this drawing. Use given dimensions only. Check all dimensions on the job prior to commencement of shop drawings or fabrication. Any discrepancies are to be referred to the Architect/Engineer/Designer prior to commencement of work		

Client

PRO-INVEST GROUP

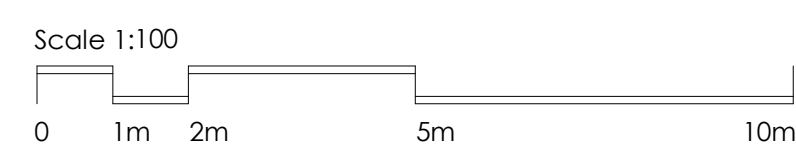

Project

HI EX HOTEL DEVELOPMENT

Lot 74 SUN CENTRAL
MAROOCHYDORE

KANNFINCH

Kann Finch Group Pty Ltd 50 Carrington St Sydney NSW 2000
ACN 139 614 798 Tel +61 2 9299 4111 www.kannfinch.com
Nominated Architect: Stephen Jamison NSW ARB Reg No 5108

Drawing

SECTION 01

Scales
1 : 100 @ A1

Drawn
RF

Checked
SJ

Drawing No.

DA.03.05

Revision

N

Project No.

6668

23/11/2020 4:22:32 PM: Plot Date

PLANS AND DOCUMENTS
referred to in the PDA
DEVELOPMENT APPROVAL


Queensland
Government


Approval no: DEV2019/1047

Date: 21st December 2020



J	Amended DA Package	21.10.2020
I	General Update	2019.11.08
H	Modified DA Submission	2019.07.10
G	DA Submission Endorsement	2019.06.03
Rev.	Revision Description	Chk. Date
DO NOT SCALE from this drawing. Use given dimensions only. Check all dimensions on the job prior to commencement of shop drawings or fabrication. Any discrepancies are to be referred to the Architect/Engineer/Designer prior to commencement of work		

Client
PRO-INVEST GROUP

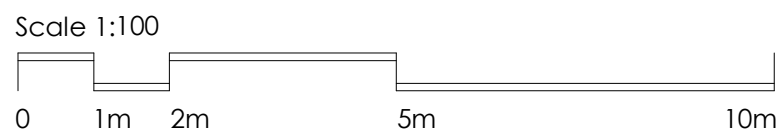

Project
HI EX HOTEL DEVELOPMENT
Lot 74 SUN CENTRAL
MAROOCHYDORE

KANNFINCH
Kann Finch Group Pty Ltd 50 Carrington St Sydney NSW 2000
ACN 139 614 798 Tel +61 2 9299 4111 www.kannfinch.com
Nominated Architect: Stephen Jamison NSW ARB Reg No 5108

Drawing
SECTION 02

Scales
1 : 100 @ A1

Drawn
RF
Checked
SJ

Drawing No.
DA.03.06
Revision
J
Project No.
6668

20/10/2020 10:21:23 PM: Plot Date

AMENDED DA PACKAGE