

Dorville Road

Beams Road


PLANS AND DOCUMENTS referred to in the PDA DEVELOPMENT APPROVAL

Approval no: DEV2020/1158

Date: 13 APRIL 2021



Queensland Government

 

North

322 SP311781

(Pt) 7002

(Pt) 7002

Railway Corridor

9000 Sportsfields

Proposed Rockpool Residential Aged Care Facility

(Pt) 7002

Cabbage Tree Creek

GJG Architects

ABN 69 637 879 228

PO Box 1173
Elanora QLD 4221

Telephone (07) 5520 1134



Project
Carseldine CUV- Scheme 23

Client
Rockpool

Issue	Date	Amendment
10	26.11.20	DA Issue
9	9.11.20	Second Prelodge Issue

Drawing Title	Drawing Number
Locality Plan	20-15-DA-1.0
Scale 1 : 2500 @ A3 original	


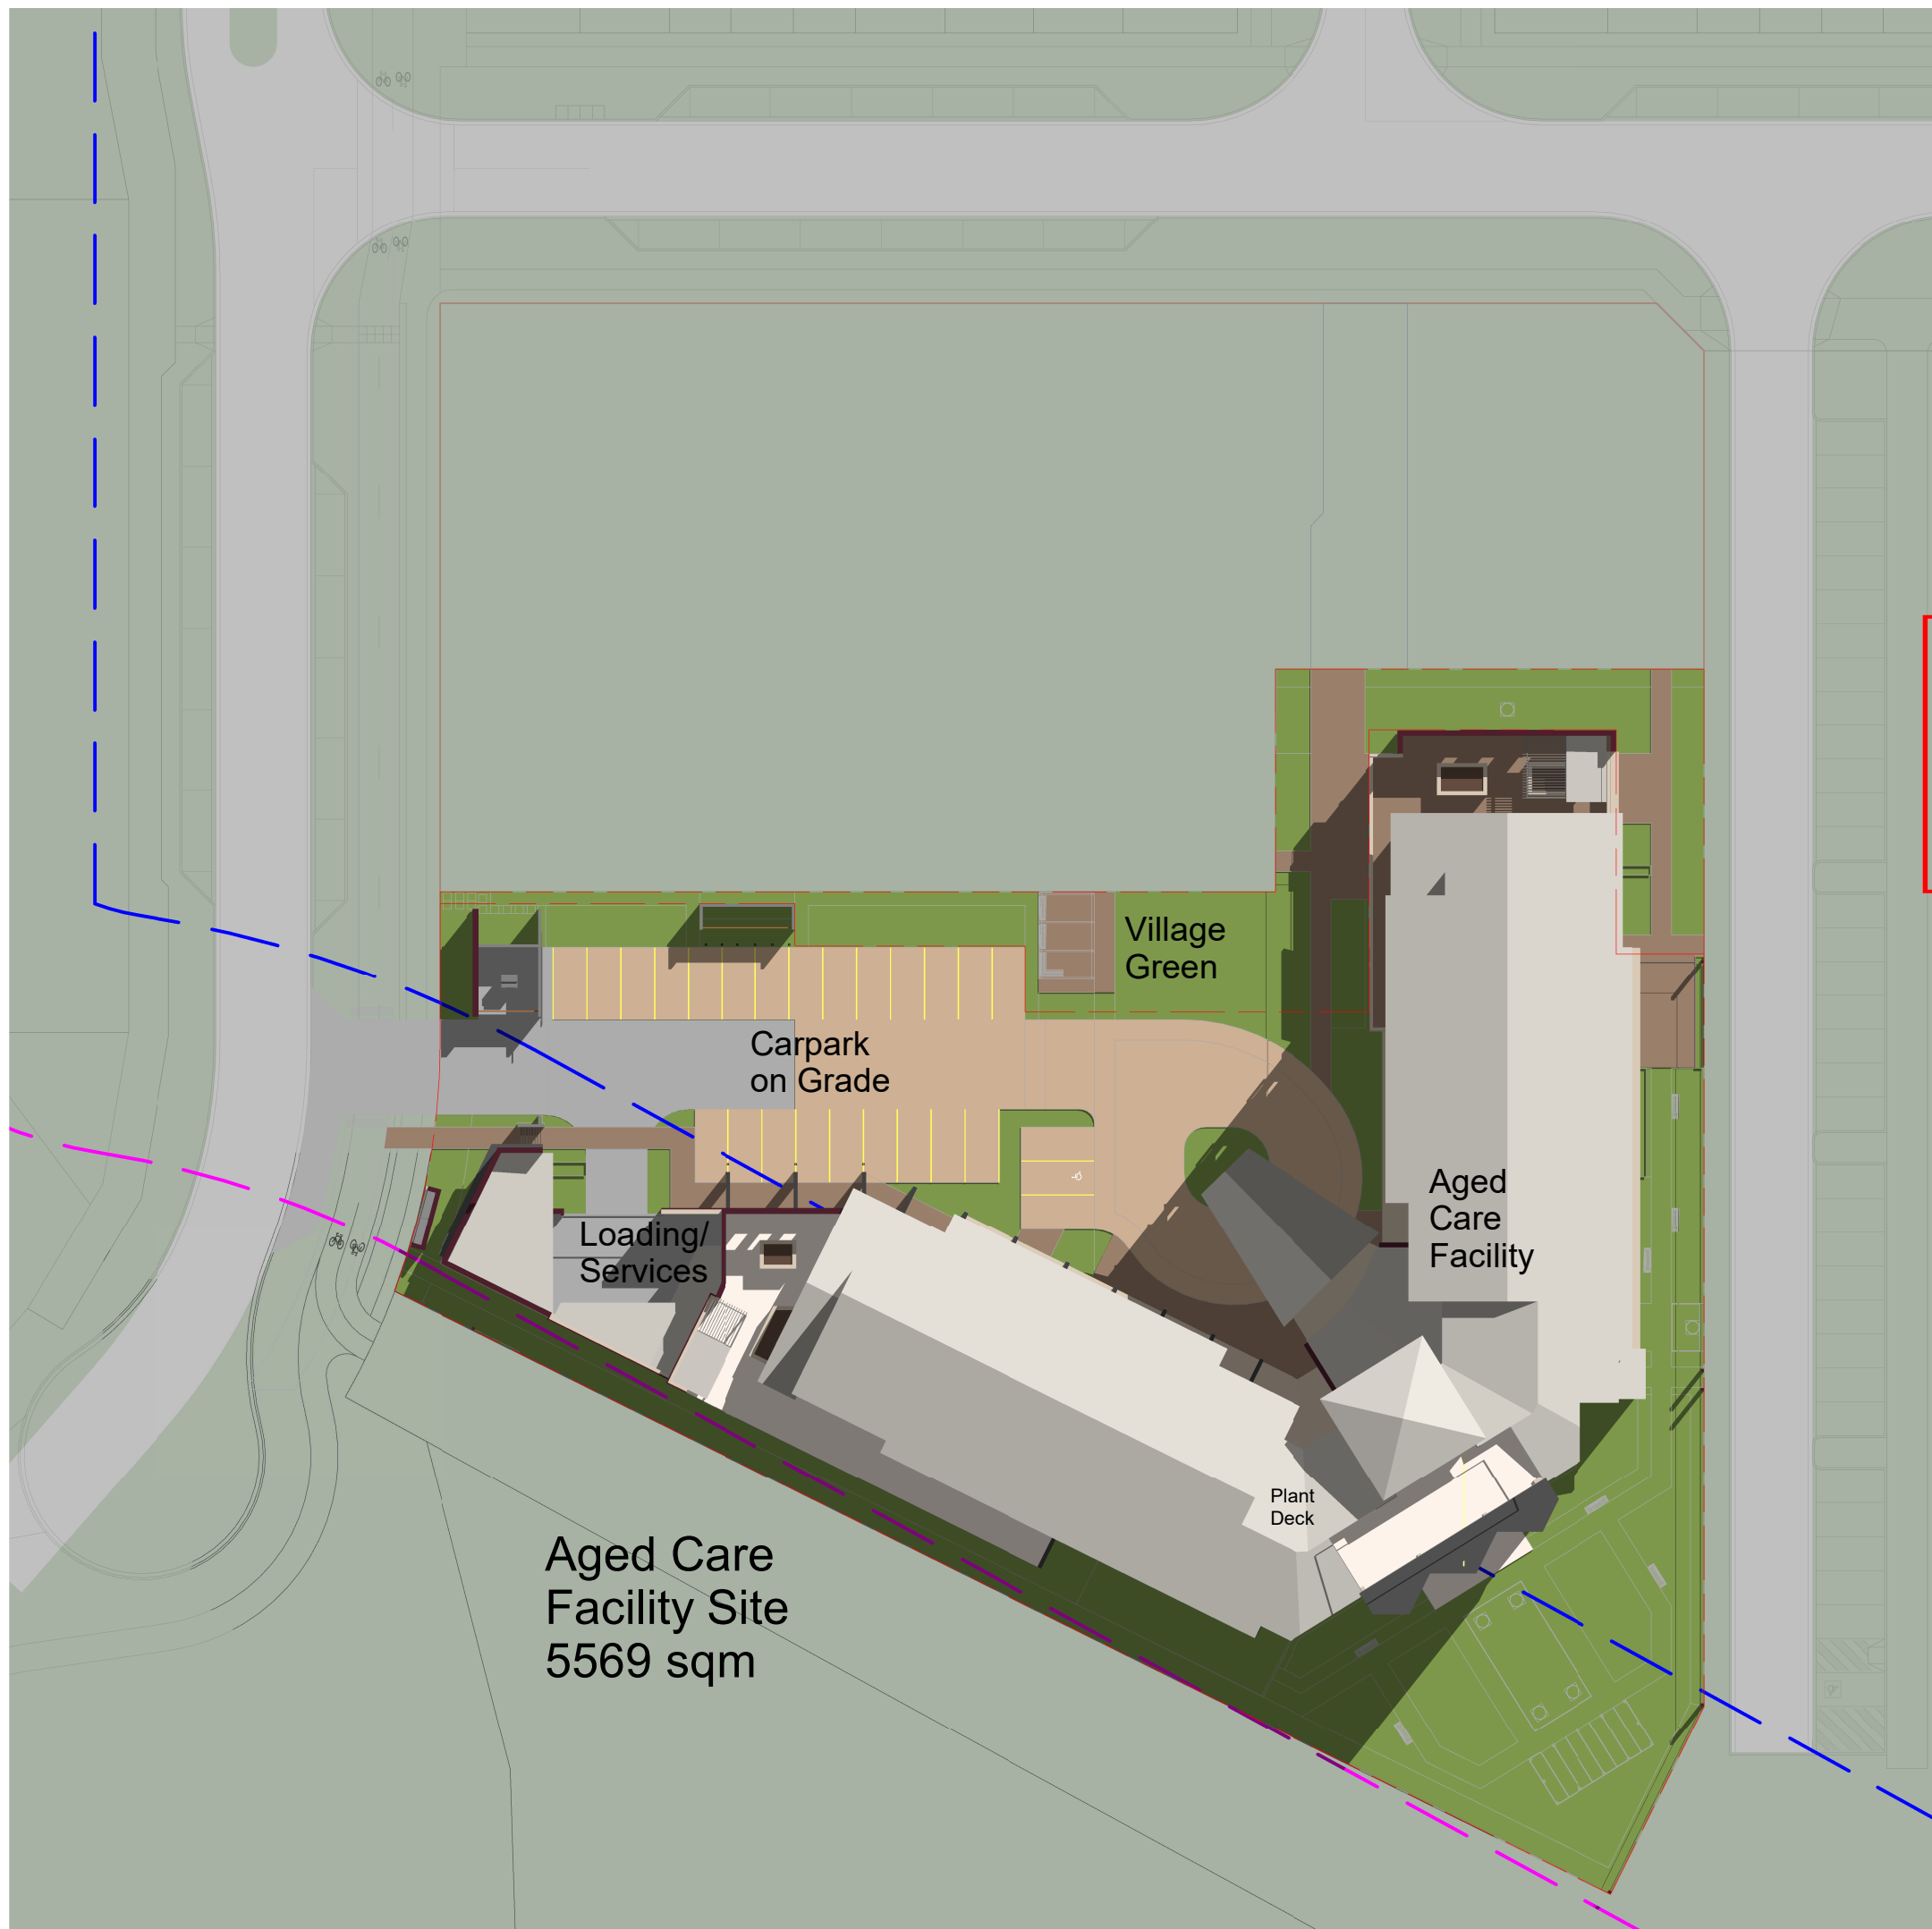
The design and drawings for this project remains the copyright of MPC Architecture Pty. Ltd. ACN 637 879 228

Aged Care Facility

Residents	150
Carparks	25
GFA	8485
Proposed Site Area	5569 Shared + ACF
Plot Ratio	1.52
Approx. Site Cover	2200 40%

PLANS AND DOCUMENTS
referred to in the PDA
DEVELOPMENT APPROVAL

Approval no: DEV2020/1158
Date: 13 APRIL 2021

GJG Architects

ABN 69 637 879 228
PO Box 1173 Elanora QLD 4221 Telephone (07) 5520 1134



Project
Carseldine CUV- Scheme 23

Client
Rockpool

Issue	Date	Amendment
10	26.11.20	DA Issue
9	9.11.20	Second Prelodge Issue
8	30.10.20	Prelim Issue 2
7	22.10.20	Client Inst Minor Adjustments
6	20.10.20	GF Layout Change and Effects
4	22.9.20	Int Client Req. Layout Changes

Drawing Title Site Plan	Drawing Number 20-15-DA-1.1
Scale 1 : 500 @ A3 original	

The design and drawings for this project remains the copyright of MPC Architecture Pty. Ltd. ACN 637 879 228

**PLANS AND DOCUMENTS
referred to in the PDA
DEVELOPMENT APPROVAL**

Approval no: DEV2020/1158

Date: 13 APRIL 2021



Subject to Separate DA



Legend

Relevant BAL Contours

- 10 KW/m² Radiant Heat Flux Contour Line
- 29 KW/m² Radiant Heat Flux Contour Line

Proposed Line of Security Fence



GJG Architects

ABN 69 637 879 228

PO Box 1173
Elanora QLD 4221

Telephone (07) 5520 1134



Project
Carseldine CUV- Scheme 23

Client
Rockpool


Issue	Date	Amendment
10	26.11.20	DA Issue
9	9.11.20	Second Prelodge Issue
8	30.10.20	Prelim Issue 2
7	22.10.20	Client Inst Minor Adjustments
6	20.10.20	GF Layout Change and Effects
5	25.9.20	Int Client Req. Layout Changes

Drawing Title Ground Floor	Drawing Number 20-15-DA-2.1
Scale 1 : 500 @ A3 original	

The design and drawings for this project remains the copyright of MPC Architecture Pty. Ltd. ACN 637 879 228

Aged Care Facility

Residents	150
Carparks	25
GFA	8485
Proposed Site Area	5569 Shared + ACF
Plot Ratio	1.52
Approx. Site Cover	2200 40%

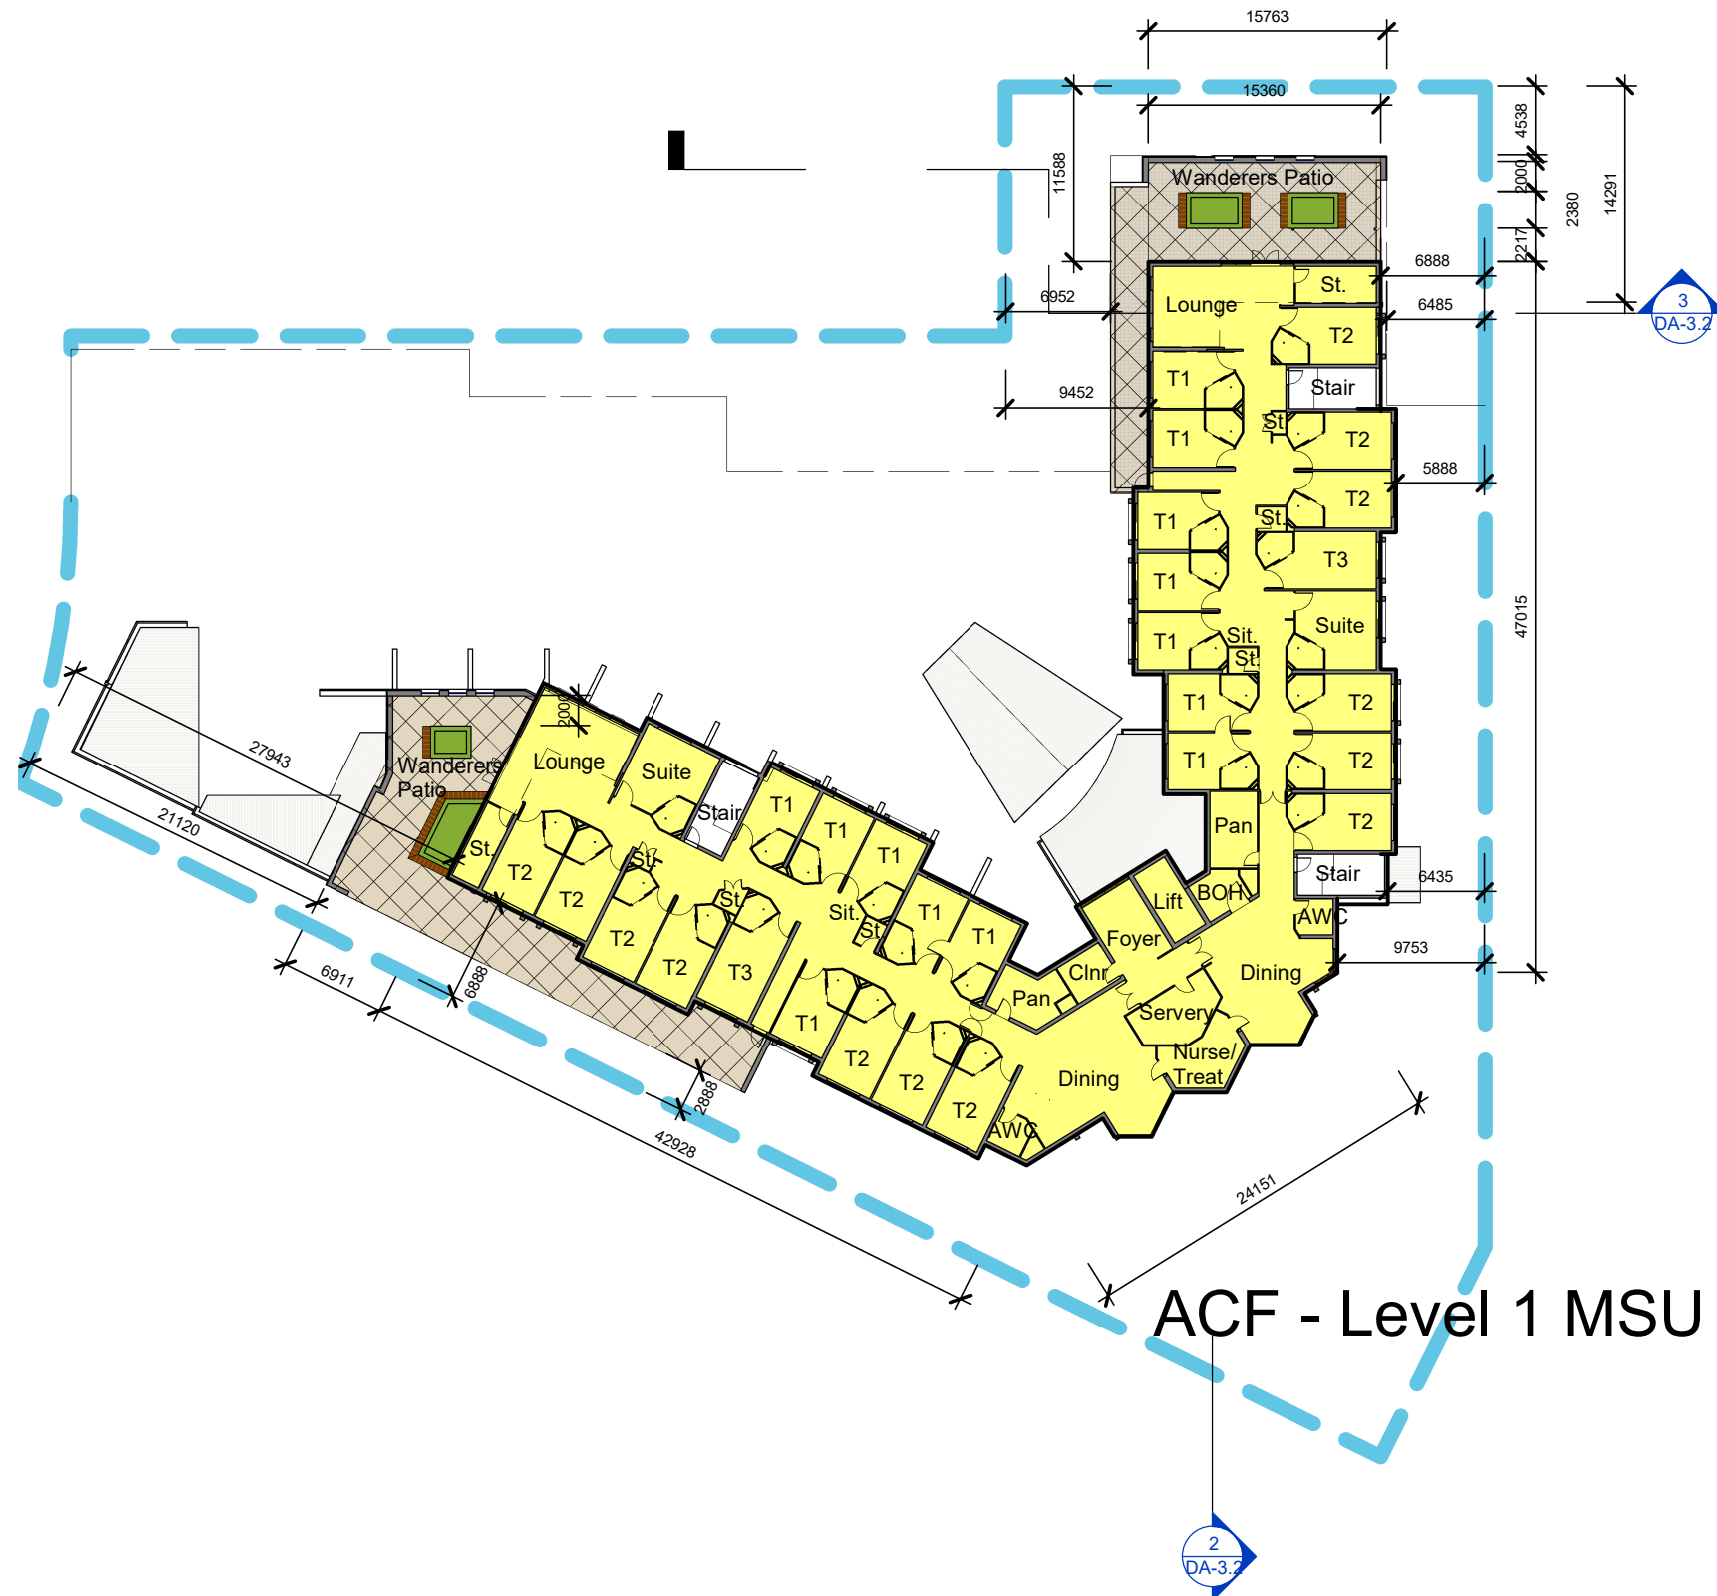

**PLANS AND DOCUMENTS
referred to in the PDA
DEVELOPMENT APPROVAL**

**Approval no: DEV2020/1158
Date: 13 APRIL 2021**



GJG Architects

ABN 69 637 879 228

PO Box 1173
Elanora QLD 4221

Telephone (07) 5520 1134



Project
Carseldine CUV- Scheme 23

Client
Rockpool

Issue	Date	Amendment
10	26.11.20	DA Issue
9	9.11.20	Second Prelodge Issue
8	30.10.20	Prelim Issue 2
7	22.10.20	Client Inst Minor Adjustments
6	20.10.20	GF Layout Change and Effects
5	25.9.20	Int Client Req. Layout Changes

Drawing Title	Drawing Number
L1	20-15-DA-2.2
Scale 1 : 500 @ A3 original	


The design and drawings for this project remains the copyright of MPC Architecture Pty. Ltd. ACN 637 879 228

ACF - Level 1 MSU

PLANS AND DOCUMENTS
referred to in the PDA
DEVELOPMENT APPROVAL

Approval no: DEV2020/1158

Date: 13 APRIL 2021

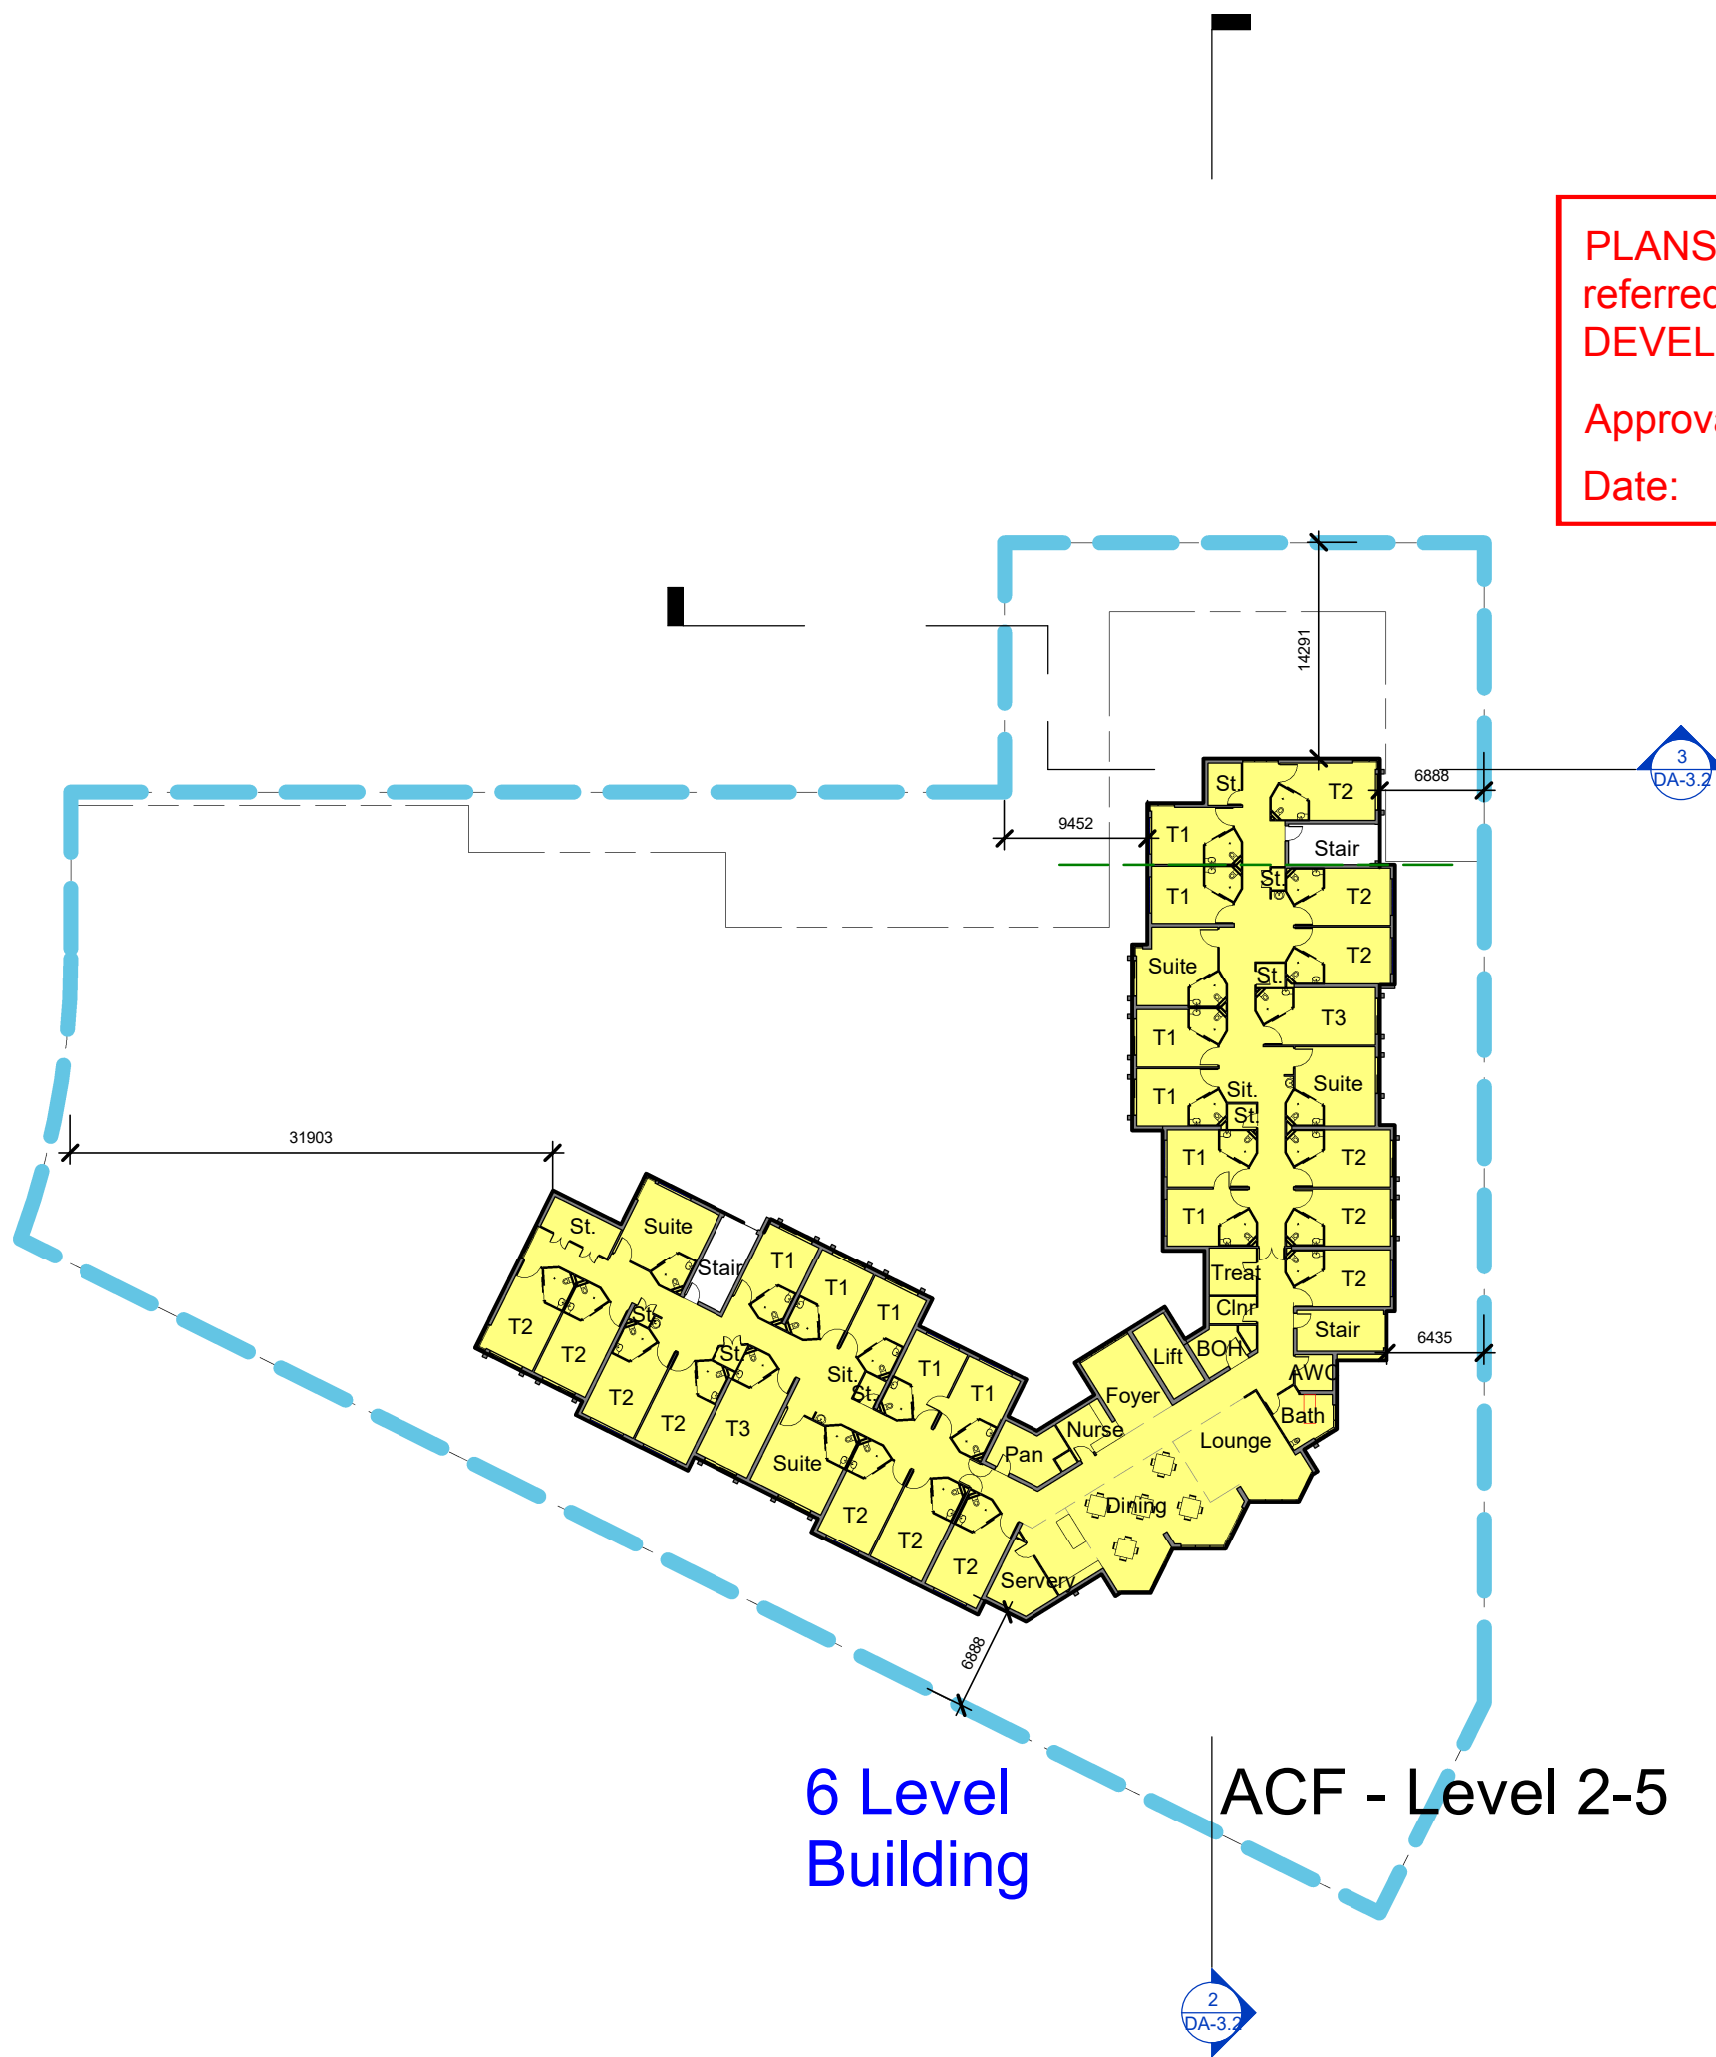

6 Level Building

ACF - Level 2-5

GJG Architects

ABN 69 637 879 228

PO Box 1173
Elanora QLD 4221

Telephone (07) 5520 1134



Project
Carseldine CUV- Scheme 23

Client
Rockpool

Issue	Date	Amendment
10	26.11.20	DA Issue
9	9.11.20	Second Prelodge Issue
8	30.10.20	Prelim Issue 2
7	22.10.20	Client Inst Minor Adjustments
6	20.10.20	GF Layout Change and Effects
5	25.9.20	Int Client Req. Layout Changes

Drawing Title	Drawing Number
Typical Levels	20-15-DA-2.3
Scale 1 : 500 @ A3 original	

The design and drawings for this project remains the copyright of MPC Architecture Pty. Ltd. ACN 637 879 228




1 East Elevation
1 : 500



2 North Elevation
1 : 500




3 West Elevation
1 : 500

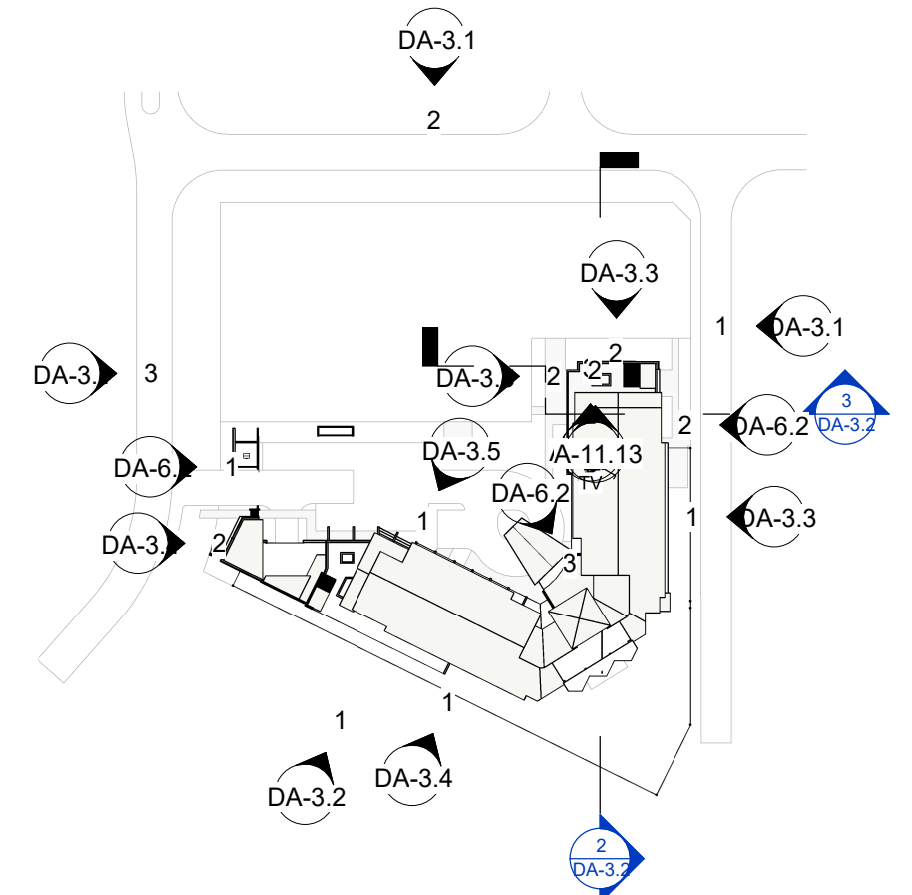

4 Elev and Section Key
1 : 1500

PLANS AND DOCUMENTS referred to in the PDA DEVELOPMENT APPROVAL

Approval no: DEV2020/1158
Date: 13 APRIL 2021



Queensland Government
GJG Architects
ABN 69 637 879 228
Telephone (07) 5529 4334

PO Box 1173
Elanora QLD 4221



Project
Carseldine CUV- Scheme 23

Client
Rockpool


Issue	Date	Amendment
10	26.11.20	DA Issue
9	9.11.20	Second Prelodge Issue
8	30.10.20	Prelim Issue 2
7	22.10.20	Client Inst Minor Adjustments
6	20.10.20	GF Layout Change and Effects
4	22.9.20	Int Client Req. Layout Changes

Drawing Title Street Elevations 1	Drawing Number 20-15-DA-3.1
Scale As indicated @ A3	
original	
The design and drawings for this project remains the copyright of MPC Architecture Pty. Ltd. ACN 637 879 228	




PLANS AND DOCUMENTS
referred to in the PDA
DEVELOPMENT APPROVAL

Approval no: DEV2020/1158
Date: 13 APRIL 2021




Queensland
Government

1 Southern Elevation
1 : 500

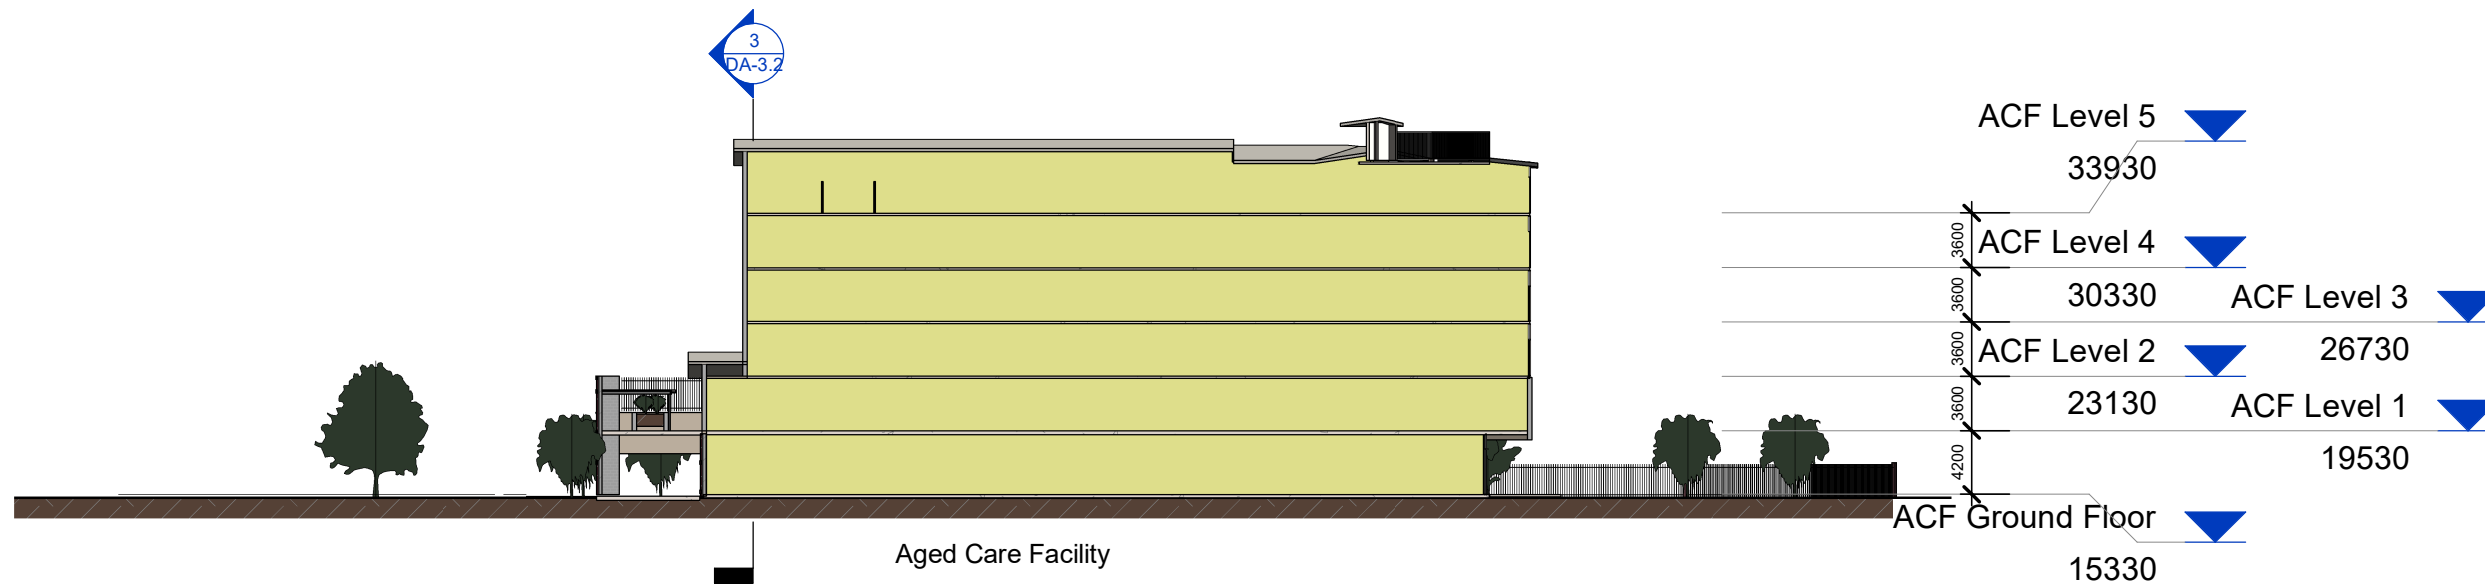

2 Section A
1 : 500

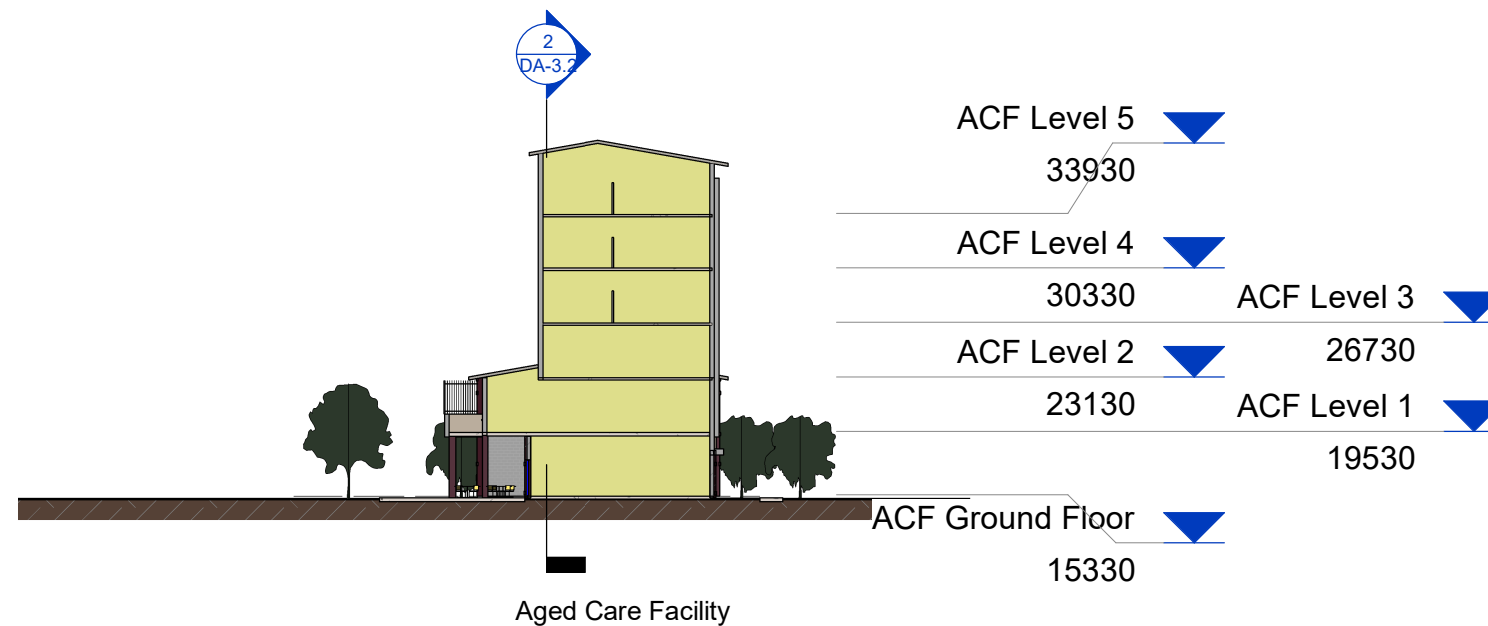

3 Section B
1 : 500

GJG Architects

ABN 69 637 879 228

PO Box 1173
Elanora QLD 4221

Telephone (07) 5520 1134



Project
Carseldine CUV- Scheme 23

Client
Rockpool

Issue	Date	Amendment
10	26.11.20	DA Issue
9	9.11.20	Second Prelodge Issue
8	30.10.20	Prelim Issue 2
7	22.10.20	Client Inst Minor Adjustments
6	20.10.20	GF Layout Change and Effects
4	22.9.20	Int Client Req. Layout Changes


Drawing Title	Drawing Number
Street Elev 2 and Sections	20-15-DA-3.2
Scale 1 : 500 @ A3 original	

The design and drawings for this project remains the copyright of MPC Architecture Pty. Ltd. ACN 637 879 228



1 Eastern Building
1 : 250

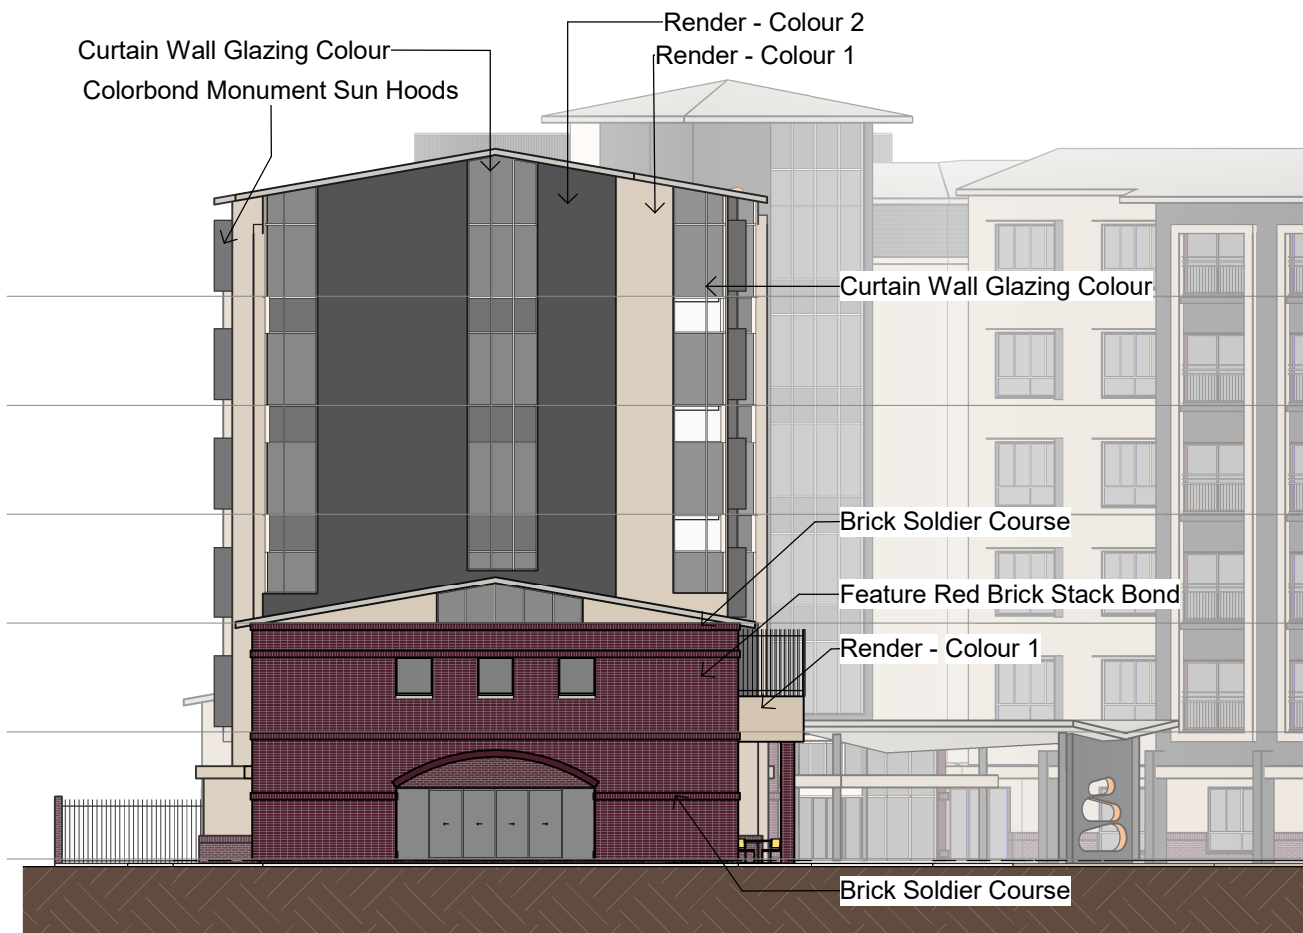


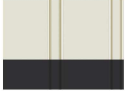


ACF Level 5	▼	33930
ACF Level 4	▼	30330
ACF Level 3	▼	26730
ACF Level 2	▼	23130
ACF Level 1	▼	19530
ACF Ground Floor	▼	15330



2 Northern Building
1 : 250


ACF Level 5	▼	33930
ACF Level 4	▼	30330
ACF Level 3	▼	26730
ACF Level 2	▼	23130
ACF Level 1	▼	19530
ACF Ground Floor	▼	15330

External Materials


-  Render - Colour 1 Similar Taubmans "Quill" T15 39.2
-  Render - Colour 2 Similar Taubmans "Casino" T15 22.7
-  Feature Brick Walls Similar PGH Bricks Dry Pressed "Mowbray Blue" Mortar off white
-  Metal Deck Roofs, Fascias and Gutters Main Roof - Surfmist Counterpoint Roofs - Monument
-  Window Joinery Nom. - Duratec Zeus Timberland - Satin 90Z7315S
-  Spandrels, Balustrading, Sunhoods, Fencing Nom. - Duratec Zeus Timberland - Satin 90Z7315S

PLANS AND DOCUMENTS referred to in the PDA DEVELOPMENT APPROVAL

Approval no: DEV2020/1158
Date: 13 APRIL 2021



GJG Architects
ABN 69 637 879 228
PO Box 1173 Elanora QLD 4221 Telephone (07) 5520 1134

 


Project: Carseldine CUV- Scheme 23
Client: Rockpool

Issue	Date	Amendment
10	26.11.20	DA Issue
9	9.11.20	Second Prelodge Issue
8	30.10.20	Prelim Issue 2
7	22.10.20	Client Inst Minor Adjustments
6	20.10.20	GF Layout Change and Effects
4	22.9.20	Int Client Req. Layout Changes

Drawing Title Building Elevations 1	Drawing Number 20-15-DA-3.3
Scale 1 : 250 @ A3 original	


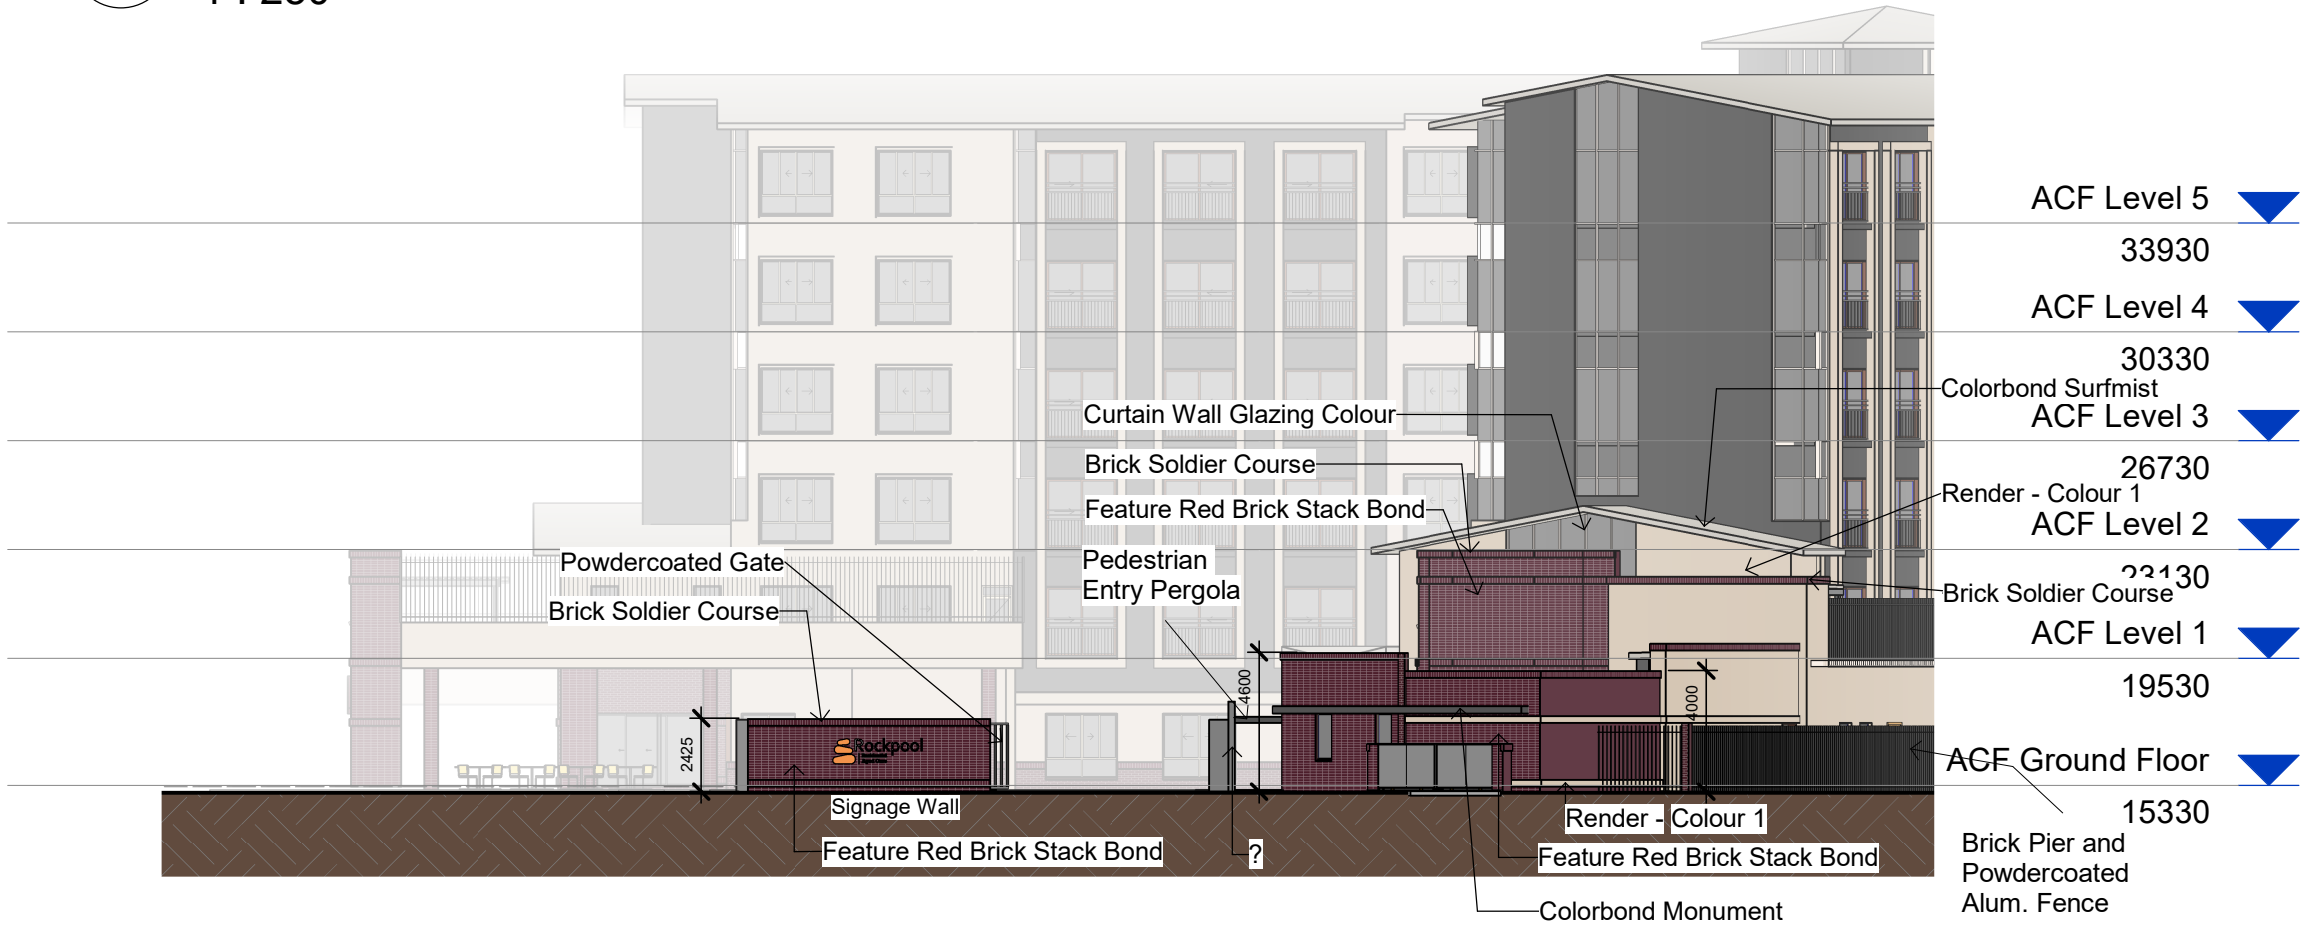
The design and drawings for this project remains the copyright of MPC Architecture Pty. Ltd. ACN 637 879 228

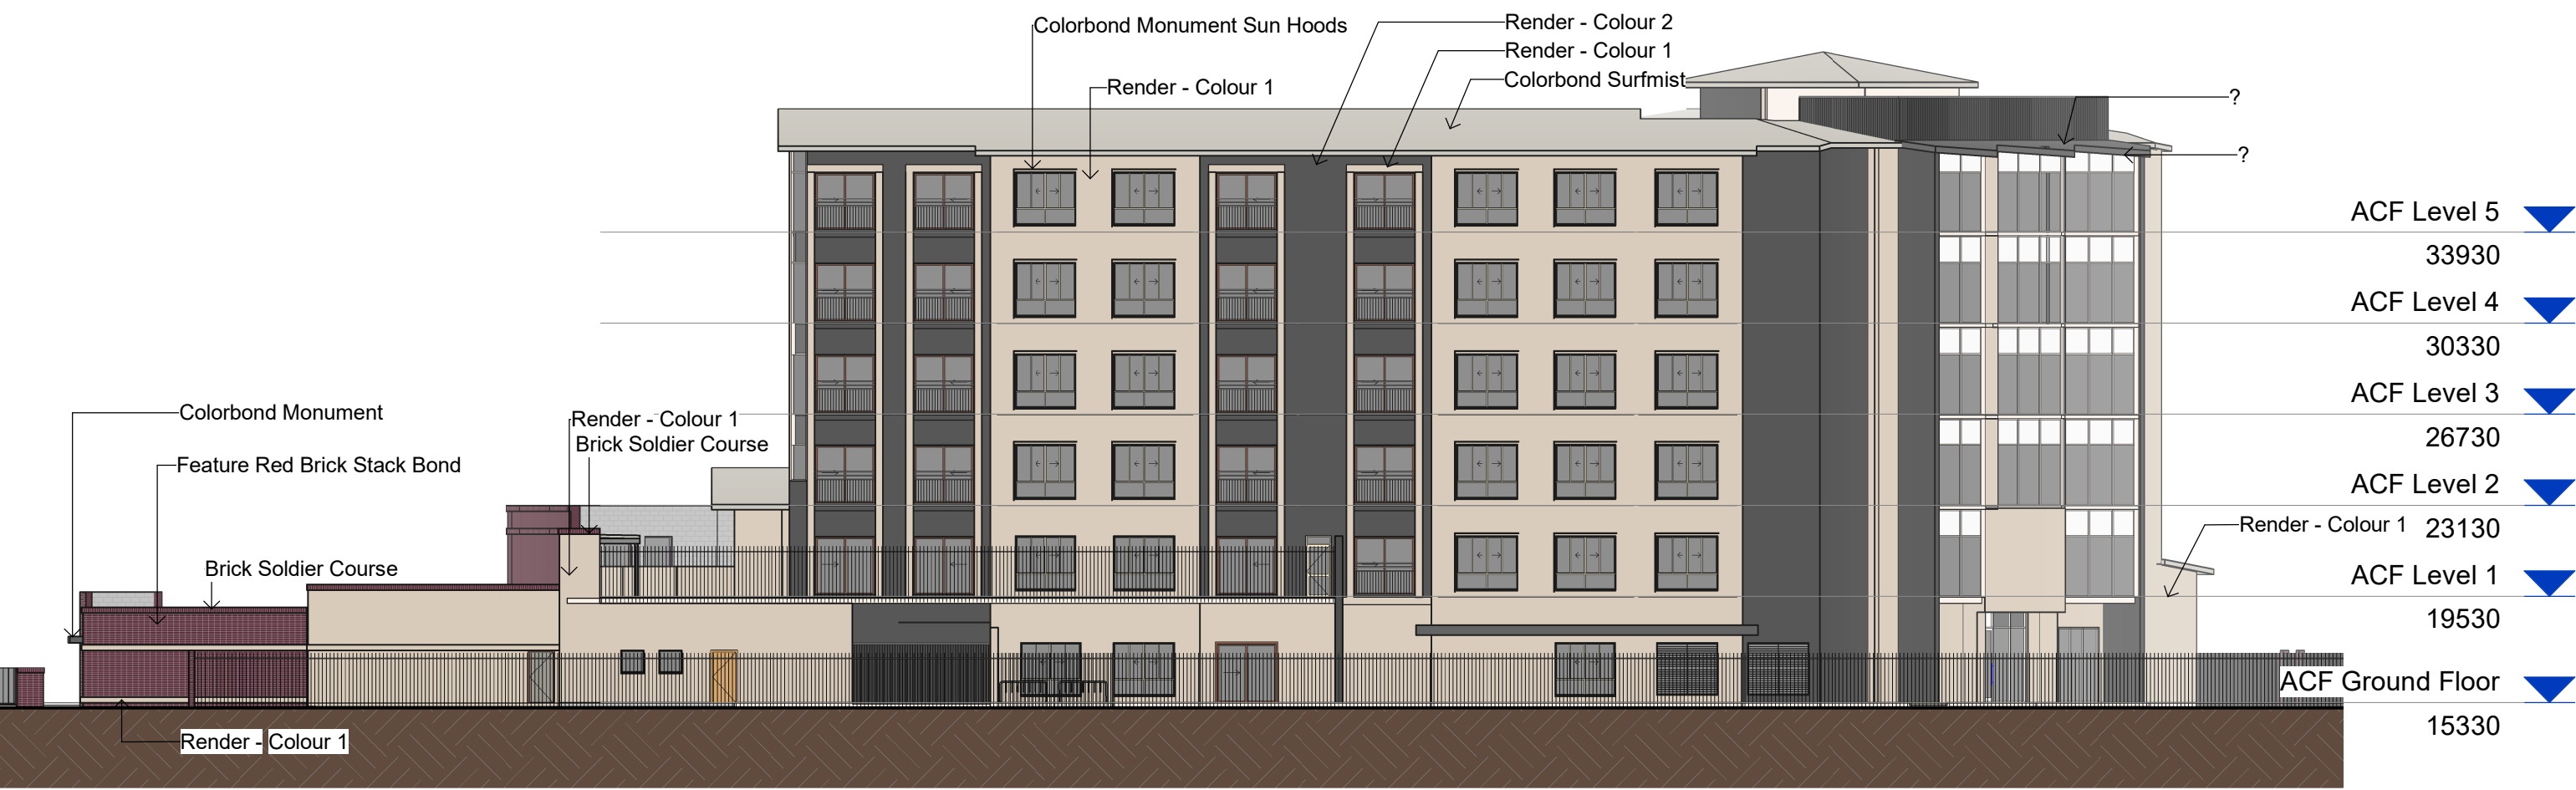

1 Southern Building
1 : 250

PLANS AND DOCUMENTS referred to in the PDA DEVELOPMENT APPROVAL

Approval no: DEV2020/1158
Date: 13 APRIL 2021

2 Western Building and Street
1 : 250

GJG Architects
ABN 69 637 879 228
PO Box 1173
Elanora QLD 4221
Telephone (07) 5520 1134




Project
Carseldine CUV- Scheme 23

Client
Rockpool


Issue	Date	Amendment
10	26.11.20	DA Issue
9	9.11.20	Second Prelodge Issue
8	30.10.20	Prelim Issue 2
7	22.10.20	Client Inst Minor Adjustments
6	20.10.20	GF Layout Change and Effects
4	22.9.20	Int Client Req. Layout Changes

Drawing Title	Drawing Number
Building Elevations 2	20-15-DA-3.4
Scale 1 : 250 @ A3 original	

The design and drawings for this project remains the copyright of MPC Architecture Pty. Ltd. ACN 637 879 228

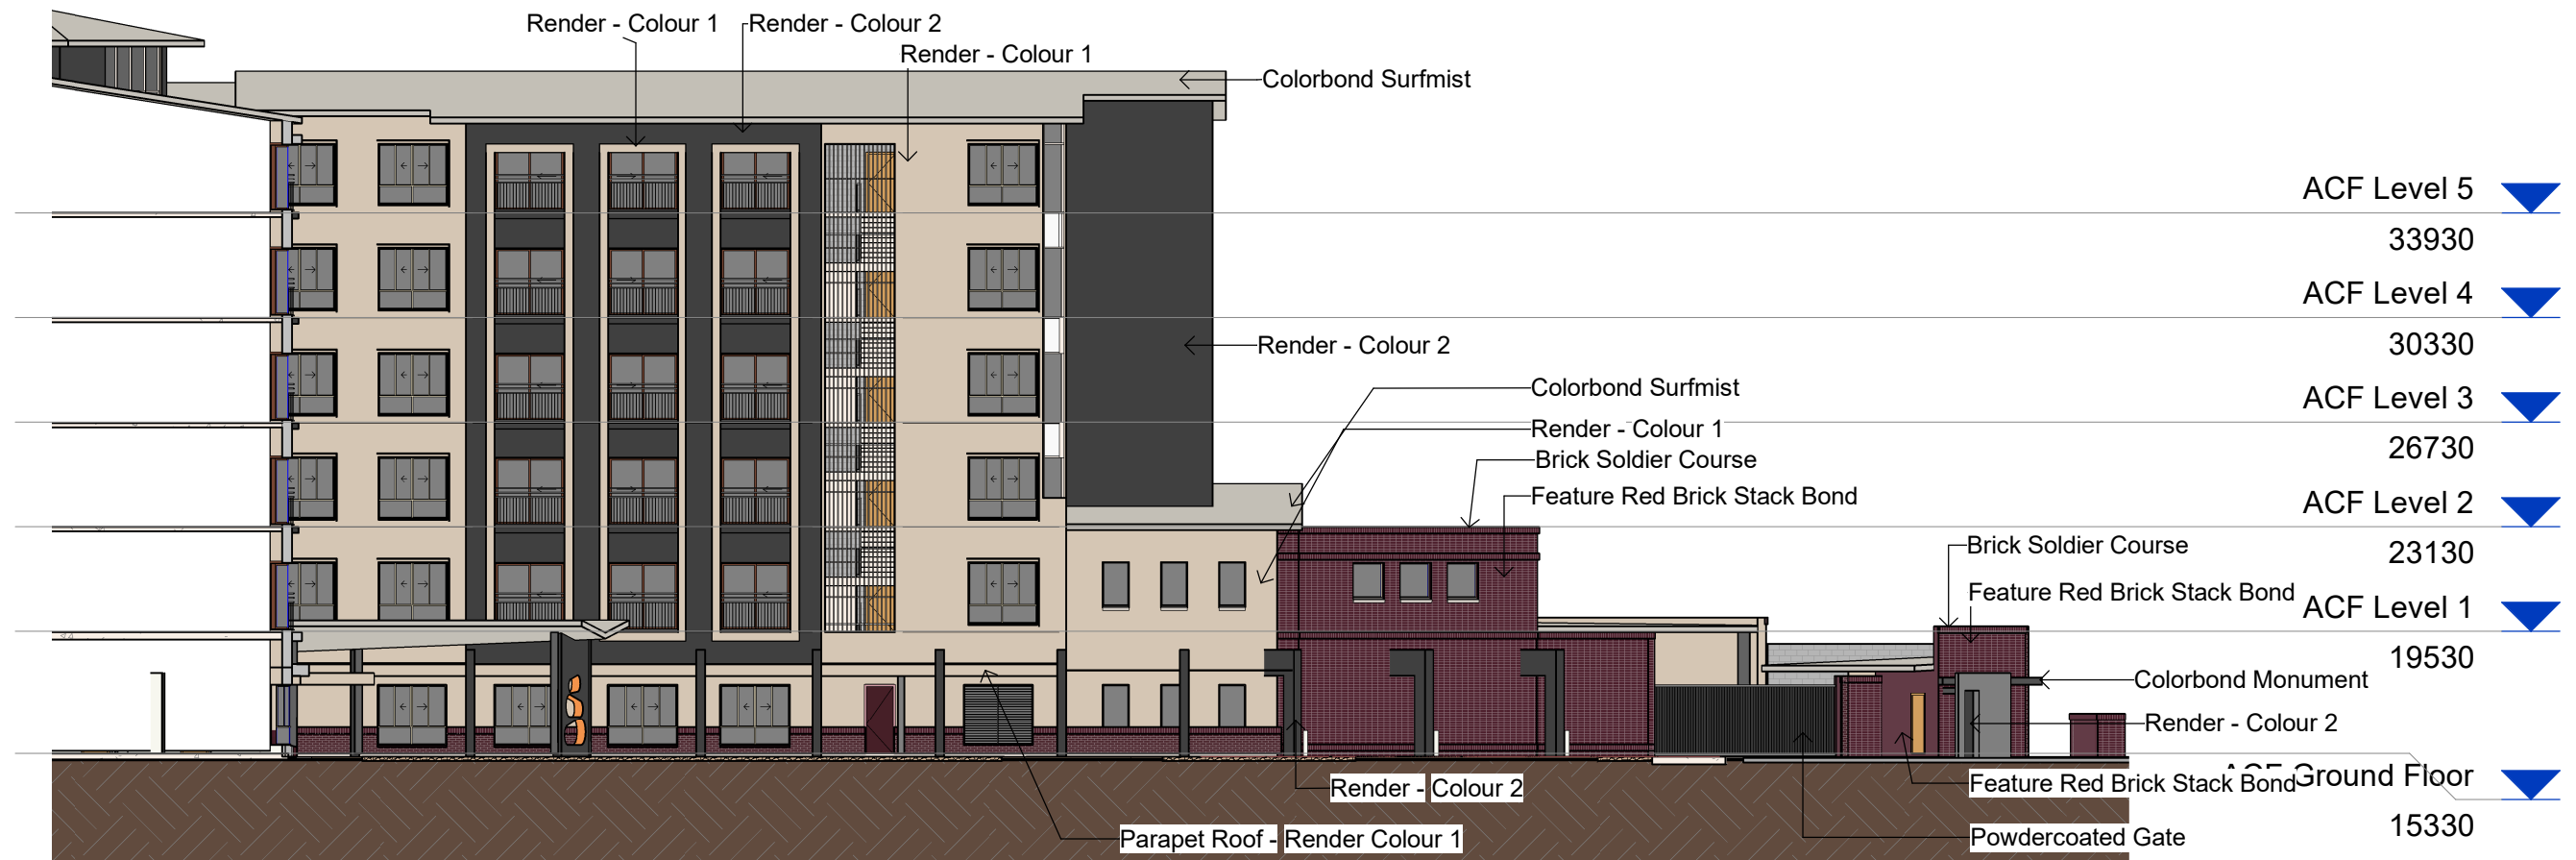

1 Inner North
1 : 250

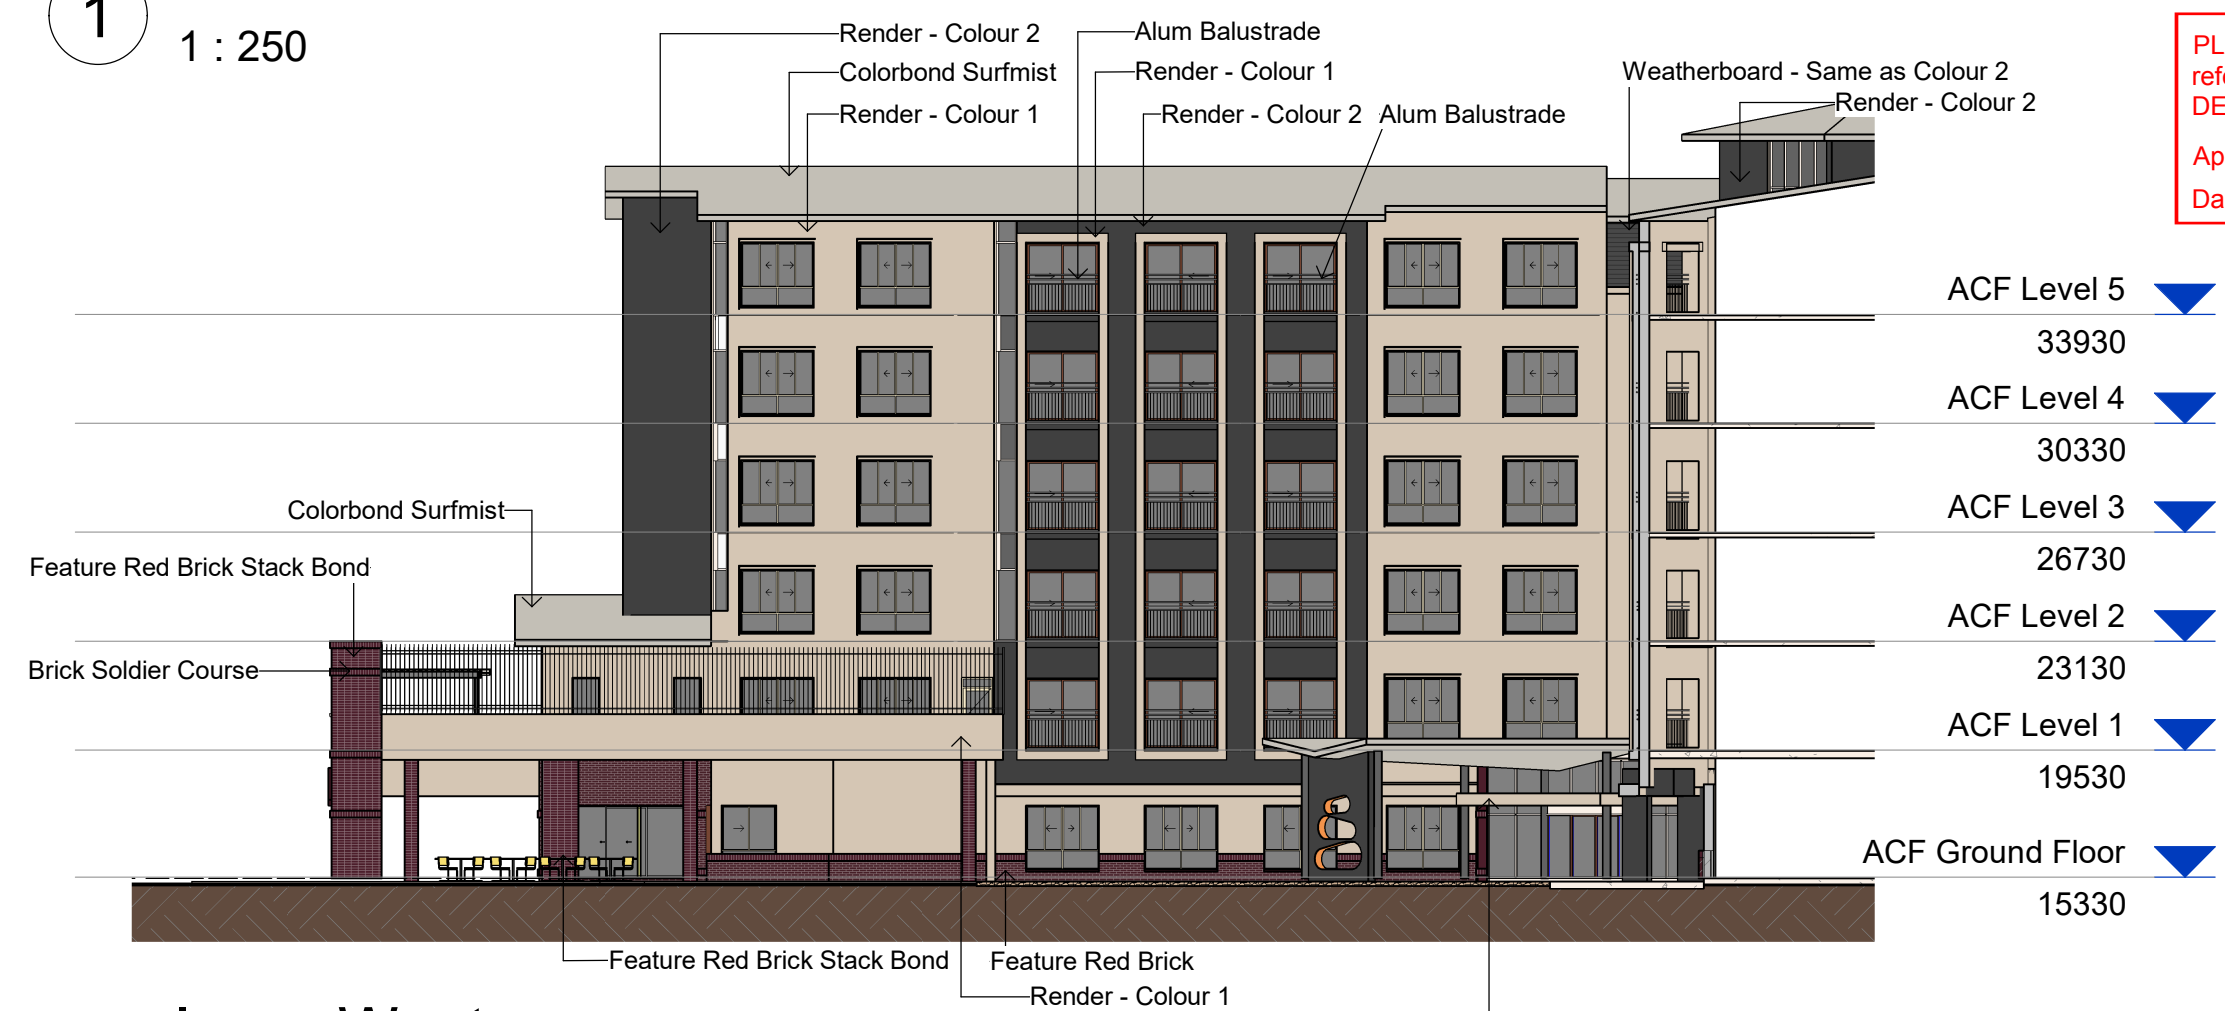

2 Inner West
1 : 250

PLANS AND DOCUMENTS referred to in the PDA
DEVELOPMENT APPROVAL
Approval no: DEV2020/1158
Date: 13 APRIL 2021



GJG Architects
ABN 69 637 879 228
PO Box 1173
Elanora QLD 4221
Telephone (07) 5520 1134




Project
Carseldine CUV- Scheme 23
Client
Rockpool


Issue	Date	Amendment
10	26.11.20	DA Issue
9	9.11.20	Second Prelodge Issue
8	30.10.20	Prelim Issue 2
7	22.10.20	Client Inst Minor Adjustments
6	20.10.20	GF Layout Change and Effects
4	22.9.20	Int Client Req. Layout Changes

Drawing Title Building Elevations 3	Drawing Number 20-15-DA-3.5
Scale 1 : 250 @ A3 original	

The design and drawings for this project remains the copyright of MPC Architecture Pty. Ltd. ACN 637 879 228

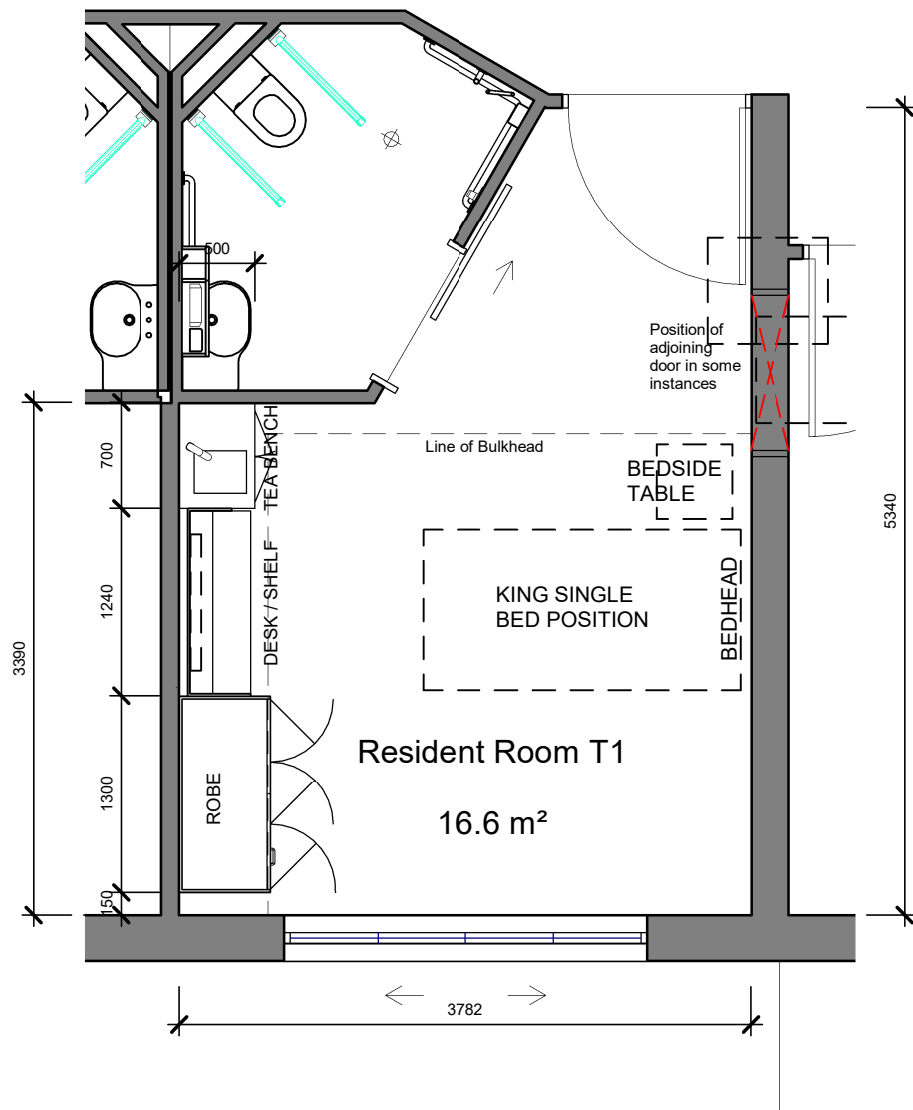


1 T1 Room Plan
1 : 50

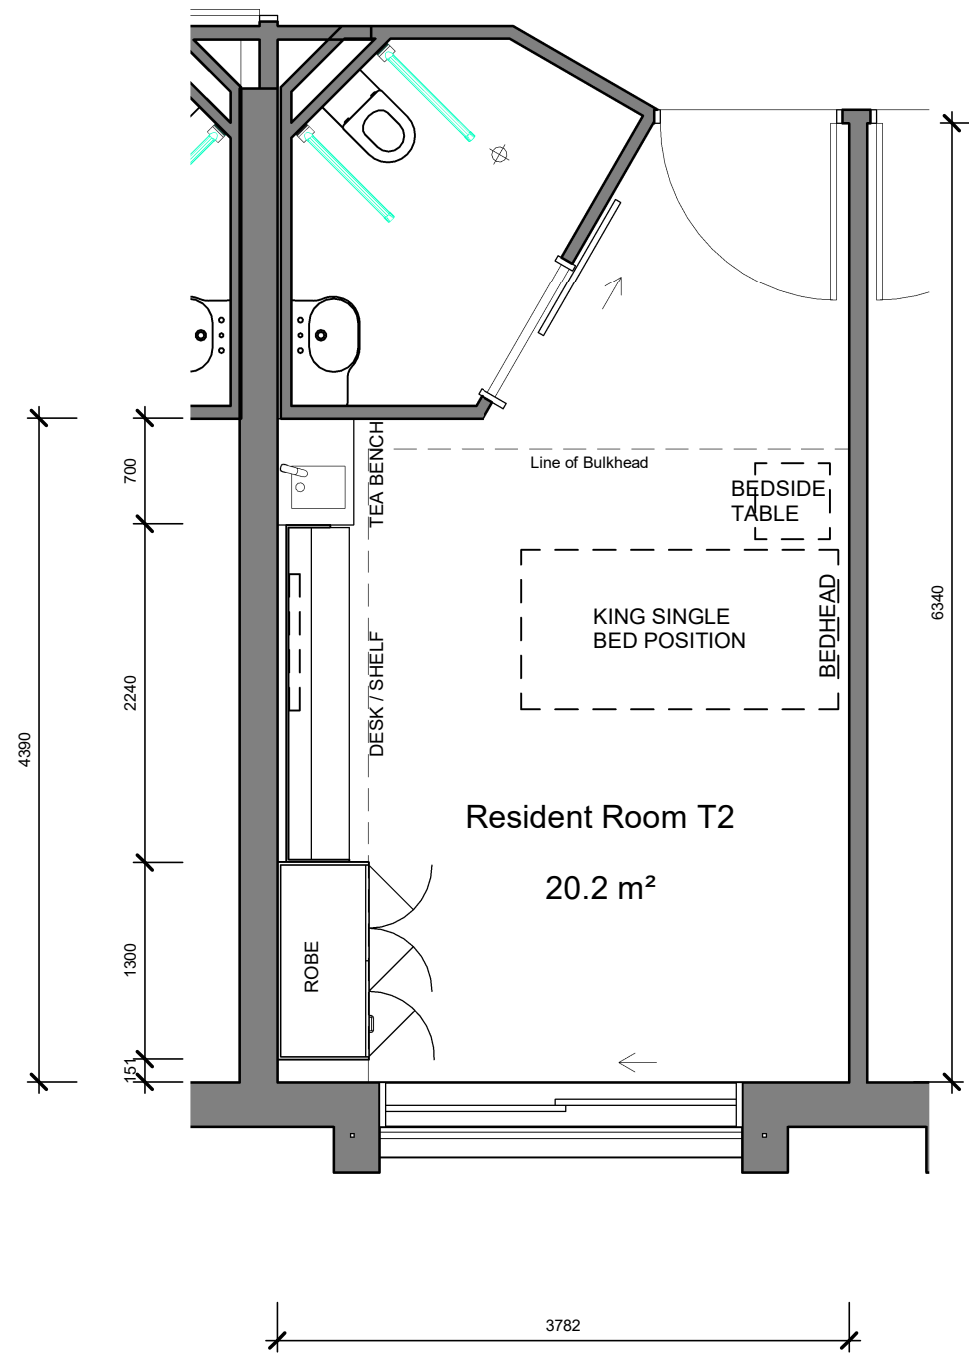

2 T2 Room Plan
1 : 50

**PLANS AND DOCUMENTS
referred to in the PDA
DEVELOPMENT APPROVAL**

Approval no: DEV2020/1158
Date: 13 APRIL 2021



Queensland
Government

GJG Architects

ABN 69 637 879 228

PO Box 1173
Elanora QLD 4221

Telephone (07) 5520 1134




Project
Carseldine CUV- Scheme 23

Client
Rockpool


Issue	Date	Amendment
10	26.11.20	DA Issue
9	9.11.20	Second Prelodge Issue
8	30.10.20	Prelim Issue 2
7	22.10.20	Client Inst Minor Adjustments
6	20.10.20	GF Layout Change and Effects
5	25.9.20	Int Client Req. Layout Changes

Drawing Title	Drawing Number
Resident Room Plans 1	20-15-DA-4.1
Scale 1 : 50 @ A3 original	

The design and drawings for this project remains the copyright of MPC Architecture Pty. Ltd. ACN 637 879 228

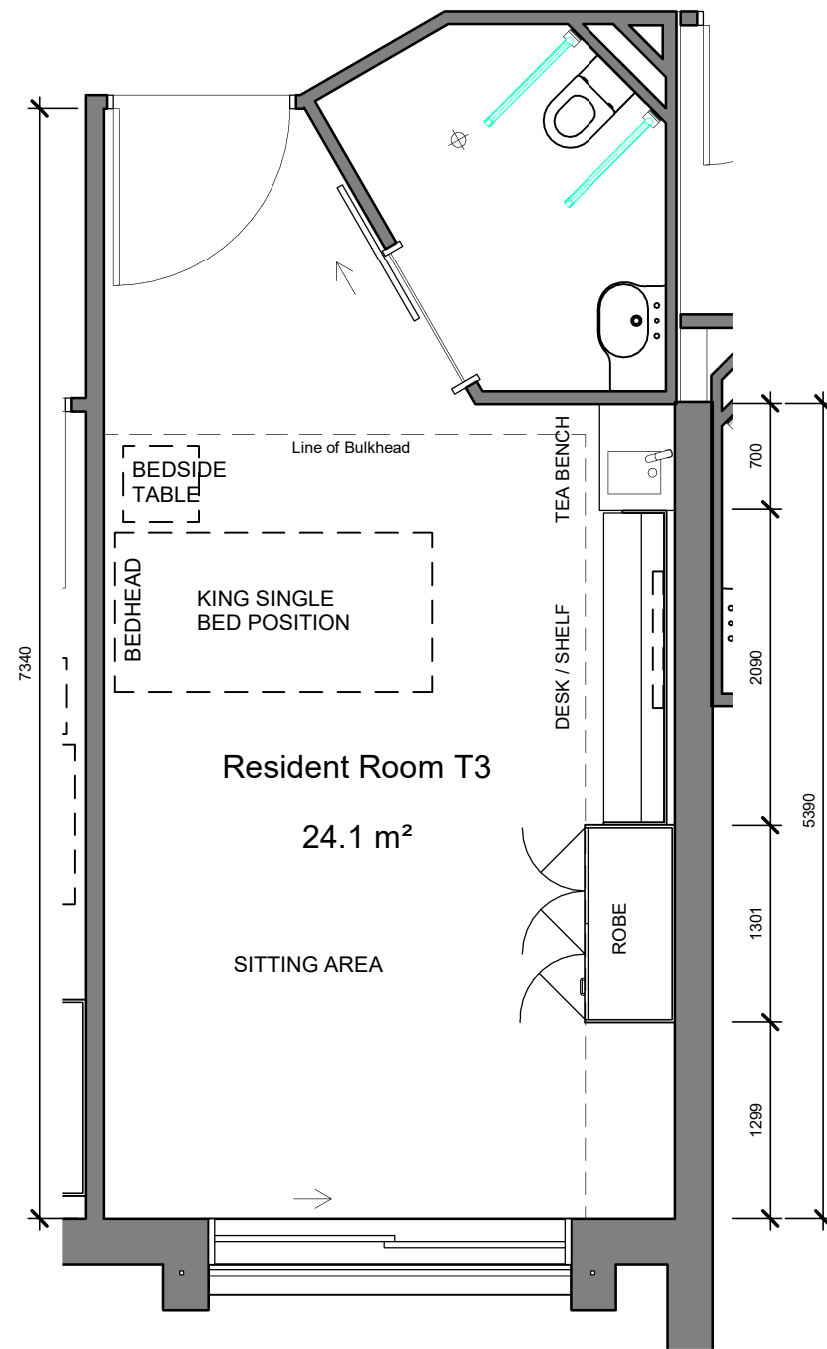

1 T3 Room Plan
1 : 50

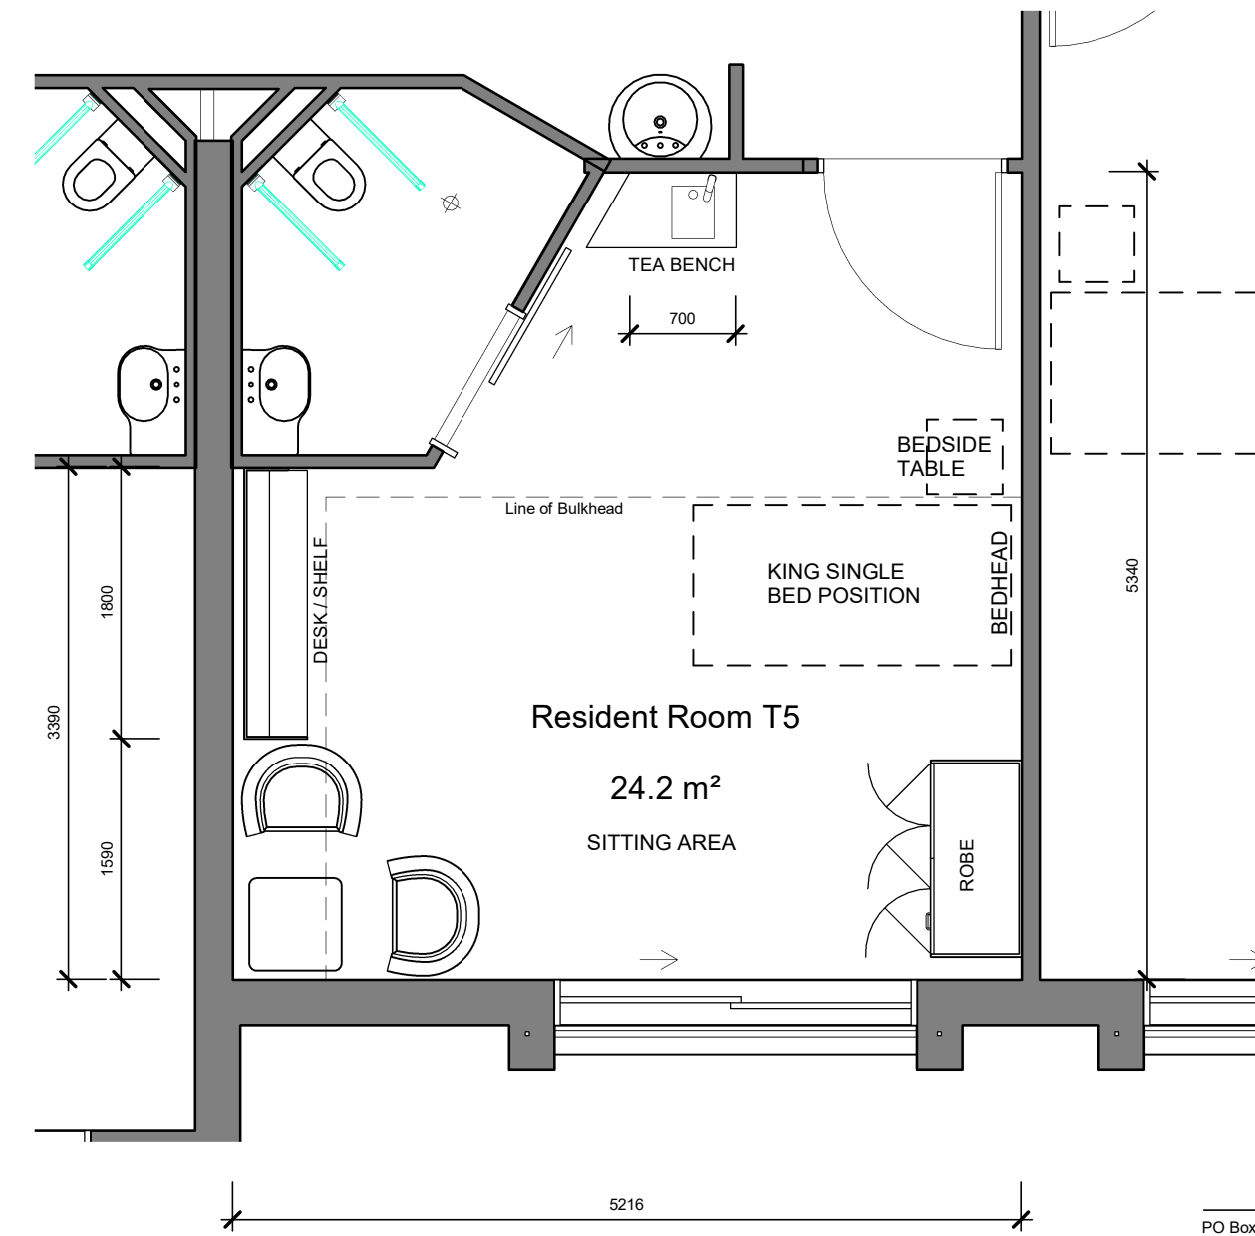

2 Suite Plan (T4 & T5)
1 : 50

PLANS AND DOCUMENTS
referred to in the PDA
DEVELOPMENT APPROVAL

Approval no: DEV2020/1158
Date: 13 APRIL 2021



GJG Architects

ABN 69 637 879 228

PO Box 1173
Elanora QLD 4221

Telephone (07) 5520 1134



Project
Carseldine CUV- Scheme 23

Client
Rockpool

Issue	Date	Amendment
10	26.11.20	DA Issue
9	9.11.20	Second Prelodge Issue
8	30.10.20	Prelim Issue 2
7	22.10.20	Client Inst Minor Adjustments
6	20.10.20	GF Layout Change and Effects
5	25.9.20	Int Client Req. Layout Changes

Drawing Title	Drawing Number
Resident Room Plans 2	20-15-DA-4.2
Scale 1 : 50 @ A3 original	

The design and drawings for this project remains the copyright of MPC Architecture Pty. Ltd. ACN 637 879 228



1 Ground Level from Main Street

PLANS AND DOCUMENTS referred to in the PDA DEVELOPMENT APPROVAL

Approval no: DEV2020/1158

Date: 13 APRIL 2021



2 Entrance Area

GJG Architects

ABN 69 637 879 228

PO Box 1173
Elanora QLD 4221

Telephone (07) 5520 1134



Project
Carseldine CUV- Scheme 23

Client
Rockpool

Issue	Date	Amendment
10	26.11.20	DA Issue
9	9.11.20	Second Prelodge Issue
8	30.10.20	Prelim Issue 2
7	22.10.20	Client Inst Minor Adjustments
6	20.10.20	GF Layout Change and Effects
4	22.9.20	Int Client Req. Layout Changes

Drawing Title Pictorial 1	Drawing Number 20-15-DA-5.1
Scale @ A3 original	

The design and drawings for this project remains the copyright of MPC Architecture Pty. Ltd. ACN 637 879 228



1 SE Axo



2 NW Axo

PLANS AND DOCUMENTS
referred to in the PDA
DEVELOPMENT APPROVAL

Approval no: DEV2020/1158
Date: 13 APRIL 2021



GJG Architects

ABN 69 637 879 228
PO Box 1173
Elanora QLD 4221
Telephone (07) 5520 1134




Project
Carseldine CUV- Scheme 23

Client
Rockpool

Issue	Date	Amendment
10	26.11.20	DA Issue
9	9.11.20	Second Prelodge Issue
8	30.10.20	Prelim Issue 2
7	22.10.20	Client Inst Minor Adjustments
6	20.10.20	GF Layout Change and Effects
4	22.9.20	Int Client Req. Layout Changes

Drawing Title Pictorial 2	Drawing Number 20-15-DA-5.2
Scale @ A3 original	

The design and drawings for this project remains the copyright of MPC Architecture Pty. Ltd. ACN 637 879 228

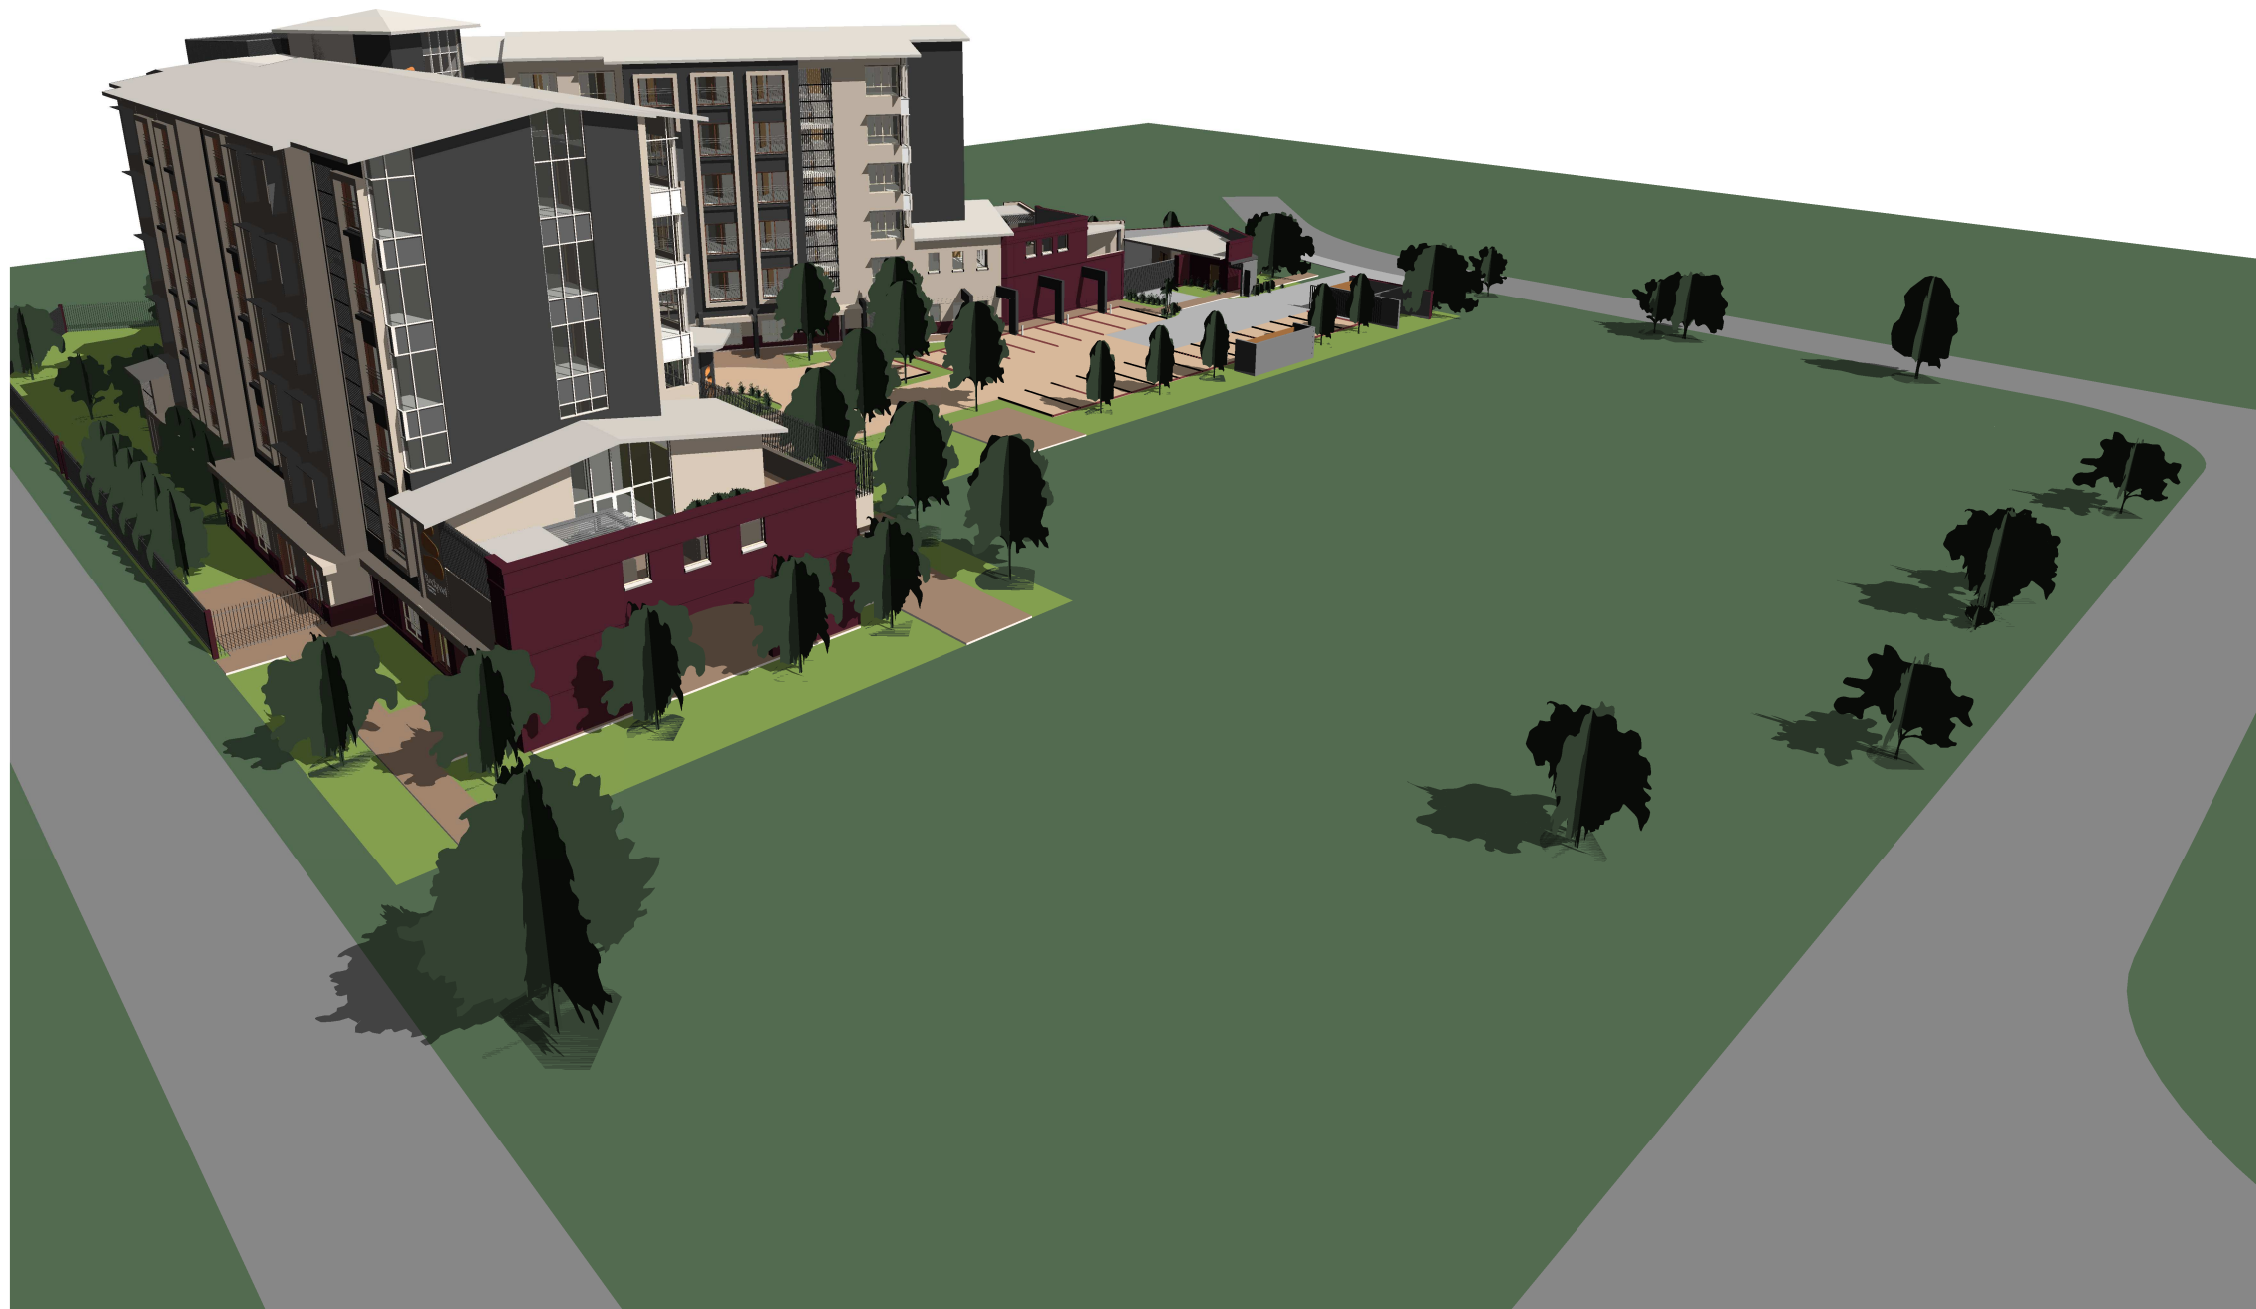

GJG Architects

ABN 69 637 879 228

PO Box 1173
Elanora QLD 4221

Telephone (07) 5520 1134



Project
Carseldine CUV- Scheme 23

Client
Rockpool

Issue	Date	Amendment
10	26.11.20	DA Issue
9	9.11.20	Second Prelodge Issue
8	30.10.20	Prelim Issue 2
7	22.10.20	Client Inst Minor Adjustments
6	20.10.20	GF Layout Change and Effects
4	22.9.20	Int Client Req. Layout Changes

Drawing Title	Drawing Number
Pictorial 3	20-15-DA-5.3
Scale @ A3 original	

The design and drawings for this project remains the copyright of MPC Architecture Pty. Ltd. ACN 637 879 228

**PLANS AND DOCUMENTS
referred to in the PDA
DEVELOPMENT APPROVAL**

Approval no: DEV2020/1158

Date: 13 APRIL 2021



Queensland
Government



2

NW High View

PLANS AND DOCUMENTS
referred to in the PDA
DEVELOPMENT APPROVAL

Approval no: DEV2020/1158

Date: 13 APRIL 2021



1

Street Entrance

GJG Architects

ABN 69 637 879 228

PO Box 1173
Elanora QLD 4221

Telephone (07) 5520 1134



Project
Carseldine CUV- Scheme 23

Client
Rockpool

Issue	Date	Amendment
10	26.11.20	DA Issue

Drawing Title Pictorial 4	Drawing Number 20-15-DA-5.4
Scale @ A3 original	


The design and drawings for this project remains the copyright of MPC Architecture Pty. Ltd. ACN 637 879 228



1 Ground
1 : 1000




2 L1
1 : 1000

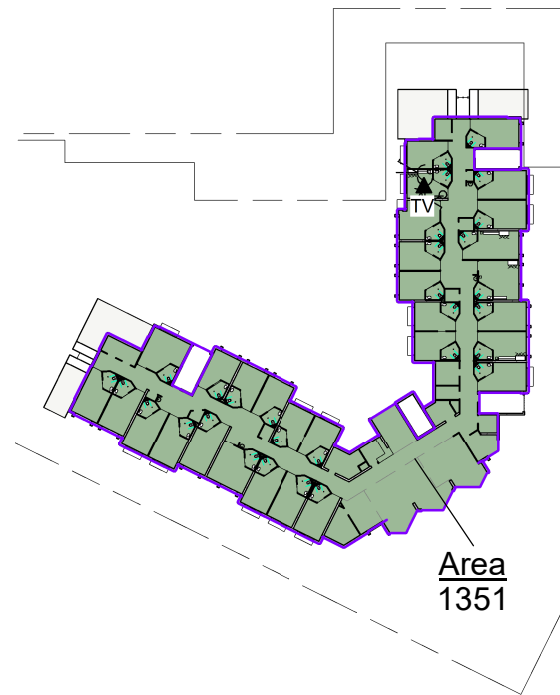


3 L2
1 : 1000


Area Schedule (Gross Building)	
Level	Area
ACF Ground Floor	1637
ACF Level 1	1448
ACF Level 2	1351
ACF Level 3	1350
ACF Level 4	1350
ACF Level 5	1350
Grand total: 7	8485

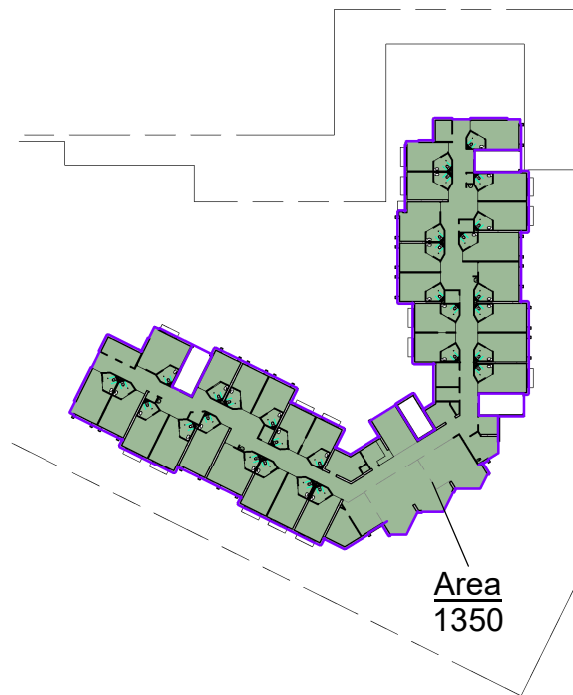

4 L3
1 : 1000

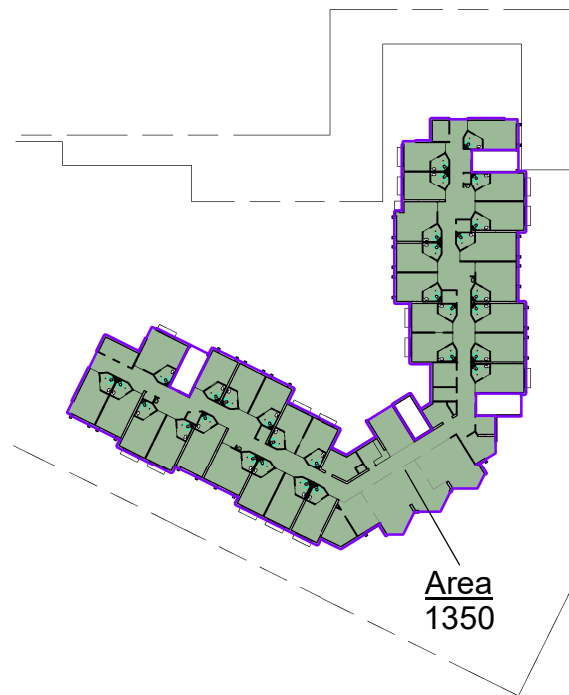


5 L4
1 : 1000

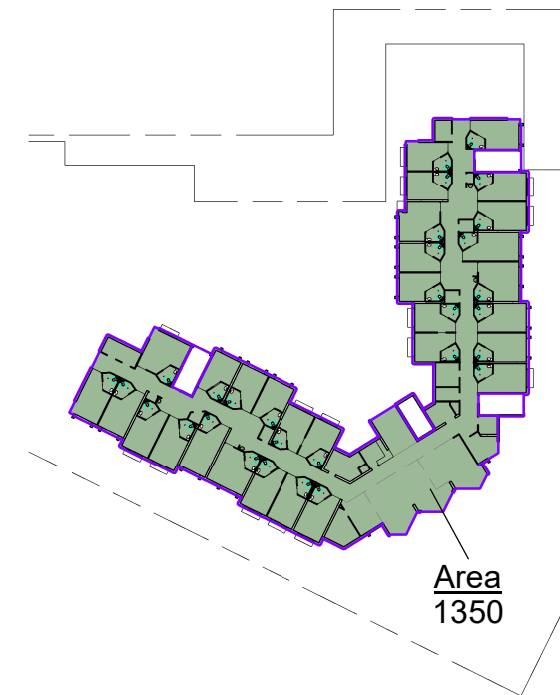

6 L5
1 : 1000

PLANS AND DOCUMENTS referred to in the PDA DEVELOPMENT APPROVAL

Approval no: DEV2020/1158
Date: 13 APRIL 2021



Queensland Government

GJG Architects

ABN 69 637 879 228

PO Box 1173
Elanora QLD 4221

Telephone (07) 5520 1134



Project
Carseldine CUV- Scheme 23

Client
Rockpool

Issue	Date	Amendment
10	26.11.20	DA Issue
9	9.11.20	Second Preldodge Issue
8	30.10.20	Prelim Issue 2
7	22.10.20	Client Inst Minor Adjustments
6	20.10.20	GF Layout Change and Effects

Drawing Title	Drawing Number
GFA Analysis	20-15-AR-1
Scale 1 : 1000 @ A3	
original	
The design and drawings for this project remains the copyright of MPC Architecture Pty. Ltd. ACN 637 879 228	