



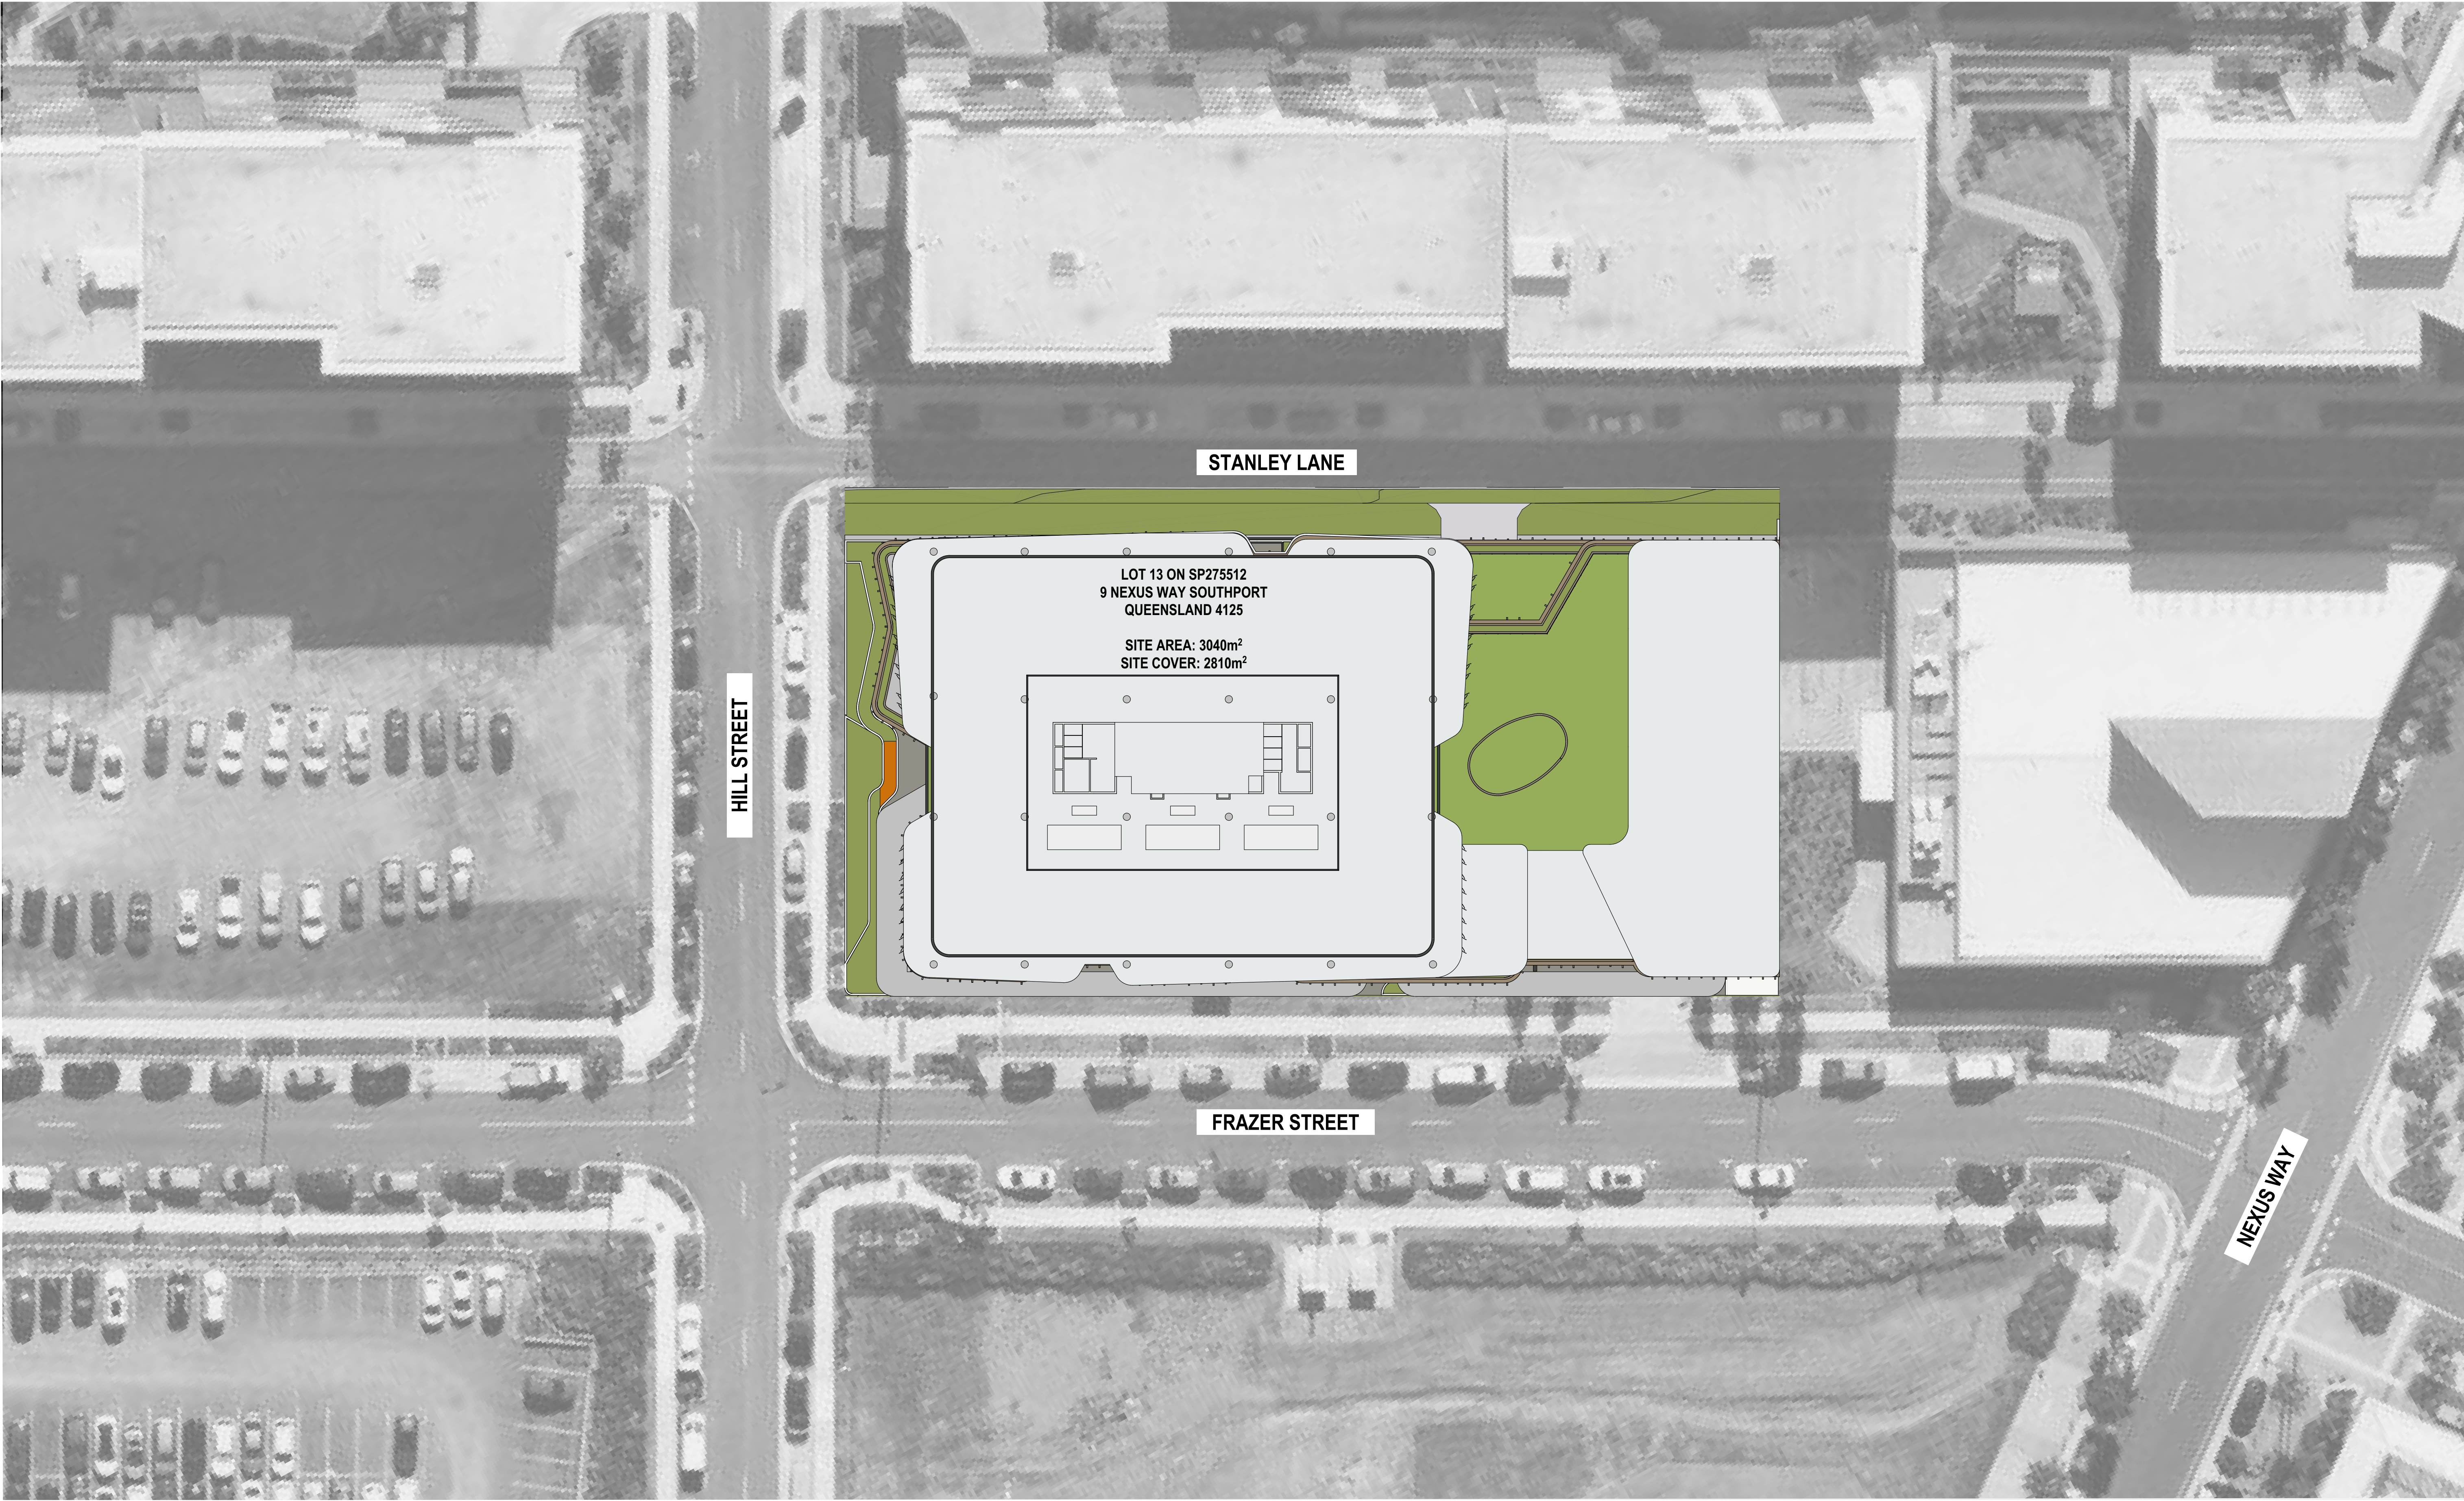

1 SITE PLAN
SCALE 1:250 @ A1
SCALE 1:500 @ A3

COTTEEPARKER 
BRISBANE
T 61 7 3846 7422
COTTEE PARKER ARCHITECTS PTY LTD
ABN 77 010 924 106
COTTEEPARKER.COM.AU

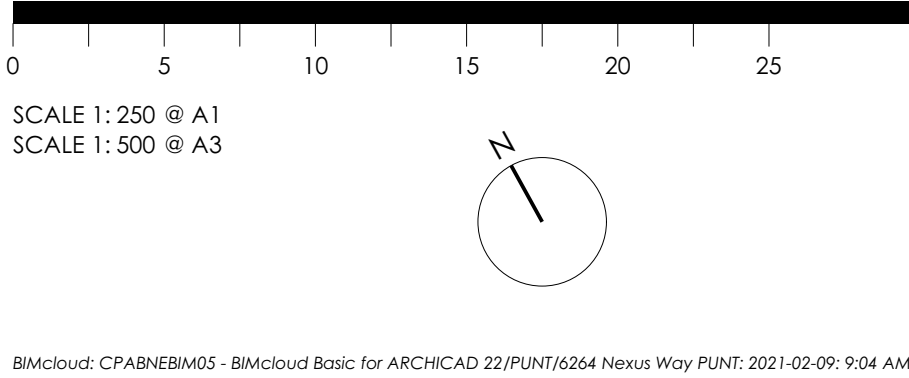

PLANS AND DOCUMENTS
referred to in the PDA
DEVELOPMENT APPROVAL


Approval no: DEV2020/1133
Date: 2-Jun-2021


Queensland
Government

01 DA ISSUE						09/02/21	MB	DW	MT	SITE PLAN				
A PRELIMINARY ISSUE						14/12/20	MB	DW	MT					
ISSUE PURPOSE						DATE	D	C	A					
STATUS										JOB No		DRAWING No	ISSUE	
										6264		SD1001		01

MIXED USE DEVELOPMENT
9 NEXUS WAY, GOLD COAST
CLIENT - Evans Long

DRAWING TITLE
SITE PLAN

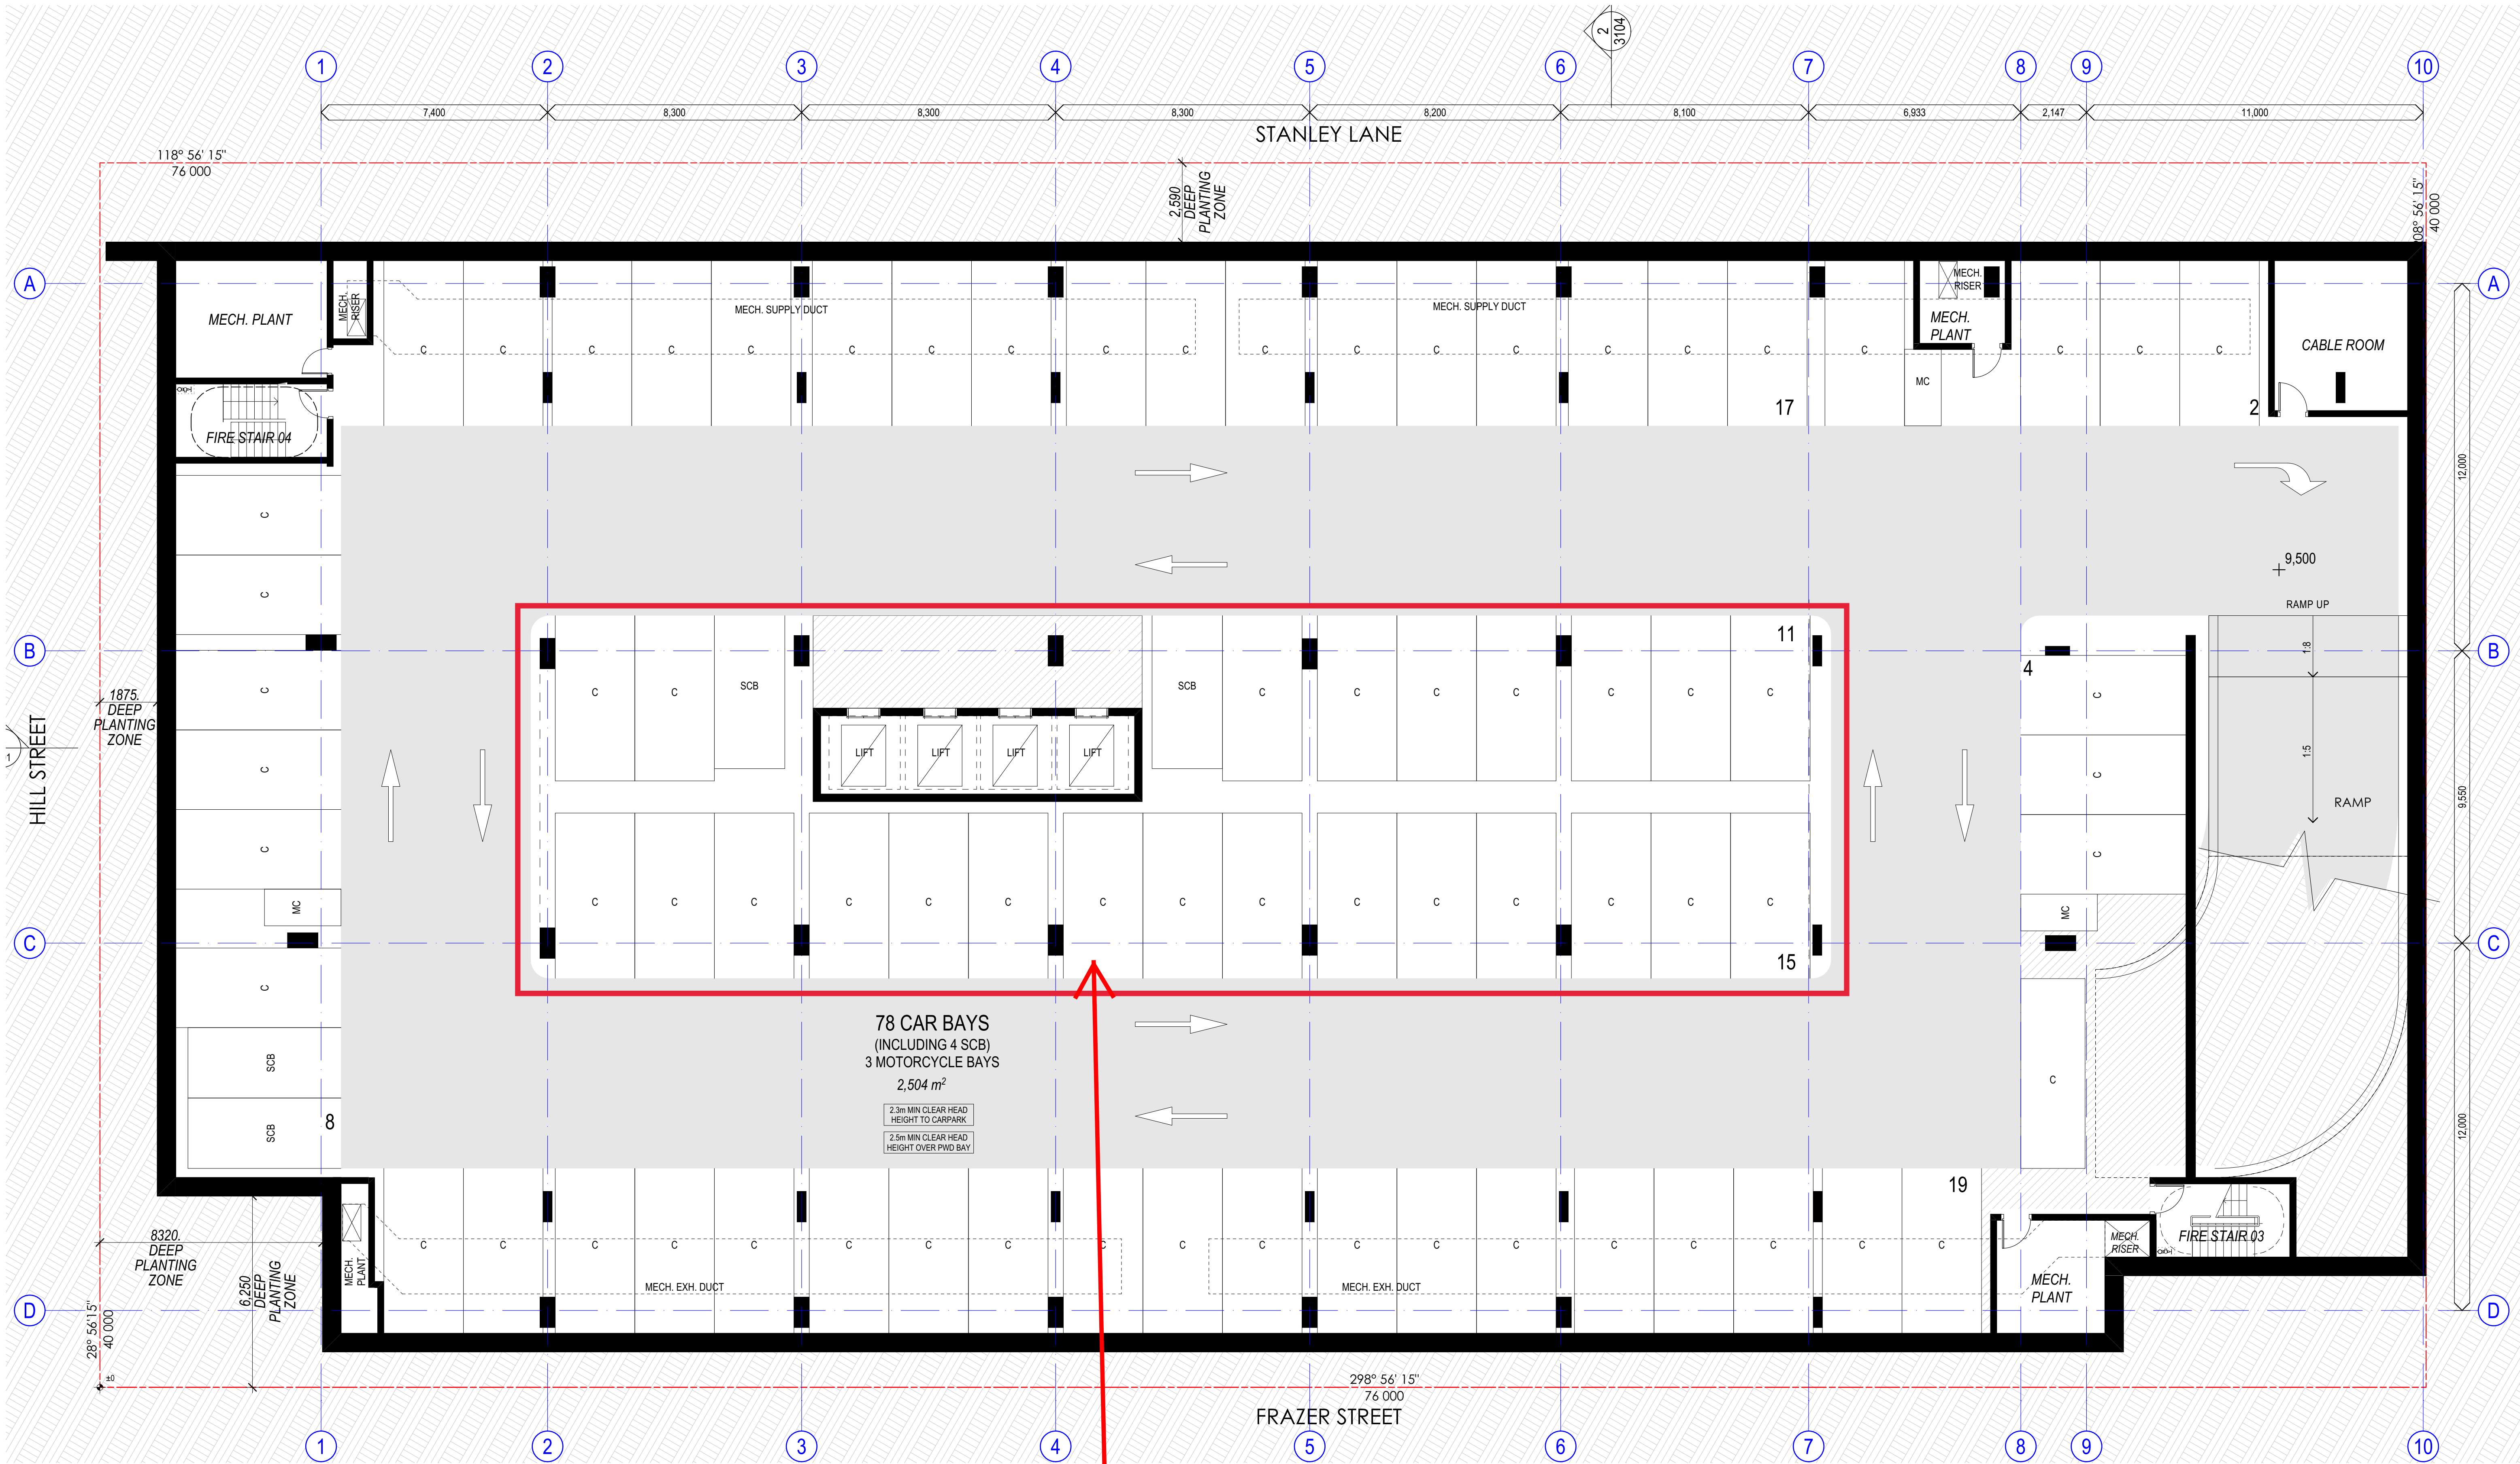


1 FLOOR PLAN - BASEMENT
SCALE 1:100 @ A1
SCALE 1:200 @ A3

Install wheel stops within all car parking spaces fronting pedestrian walkways.

AMENDED IN RED
By: K McGill
Date: 28 April 2021




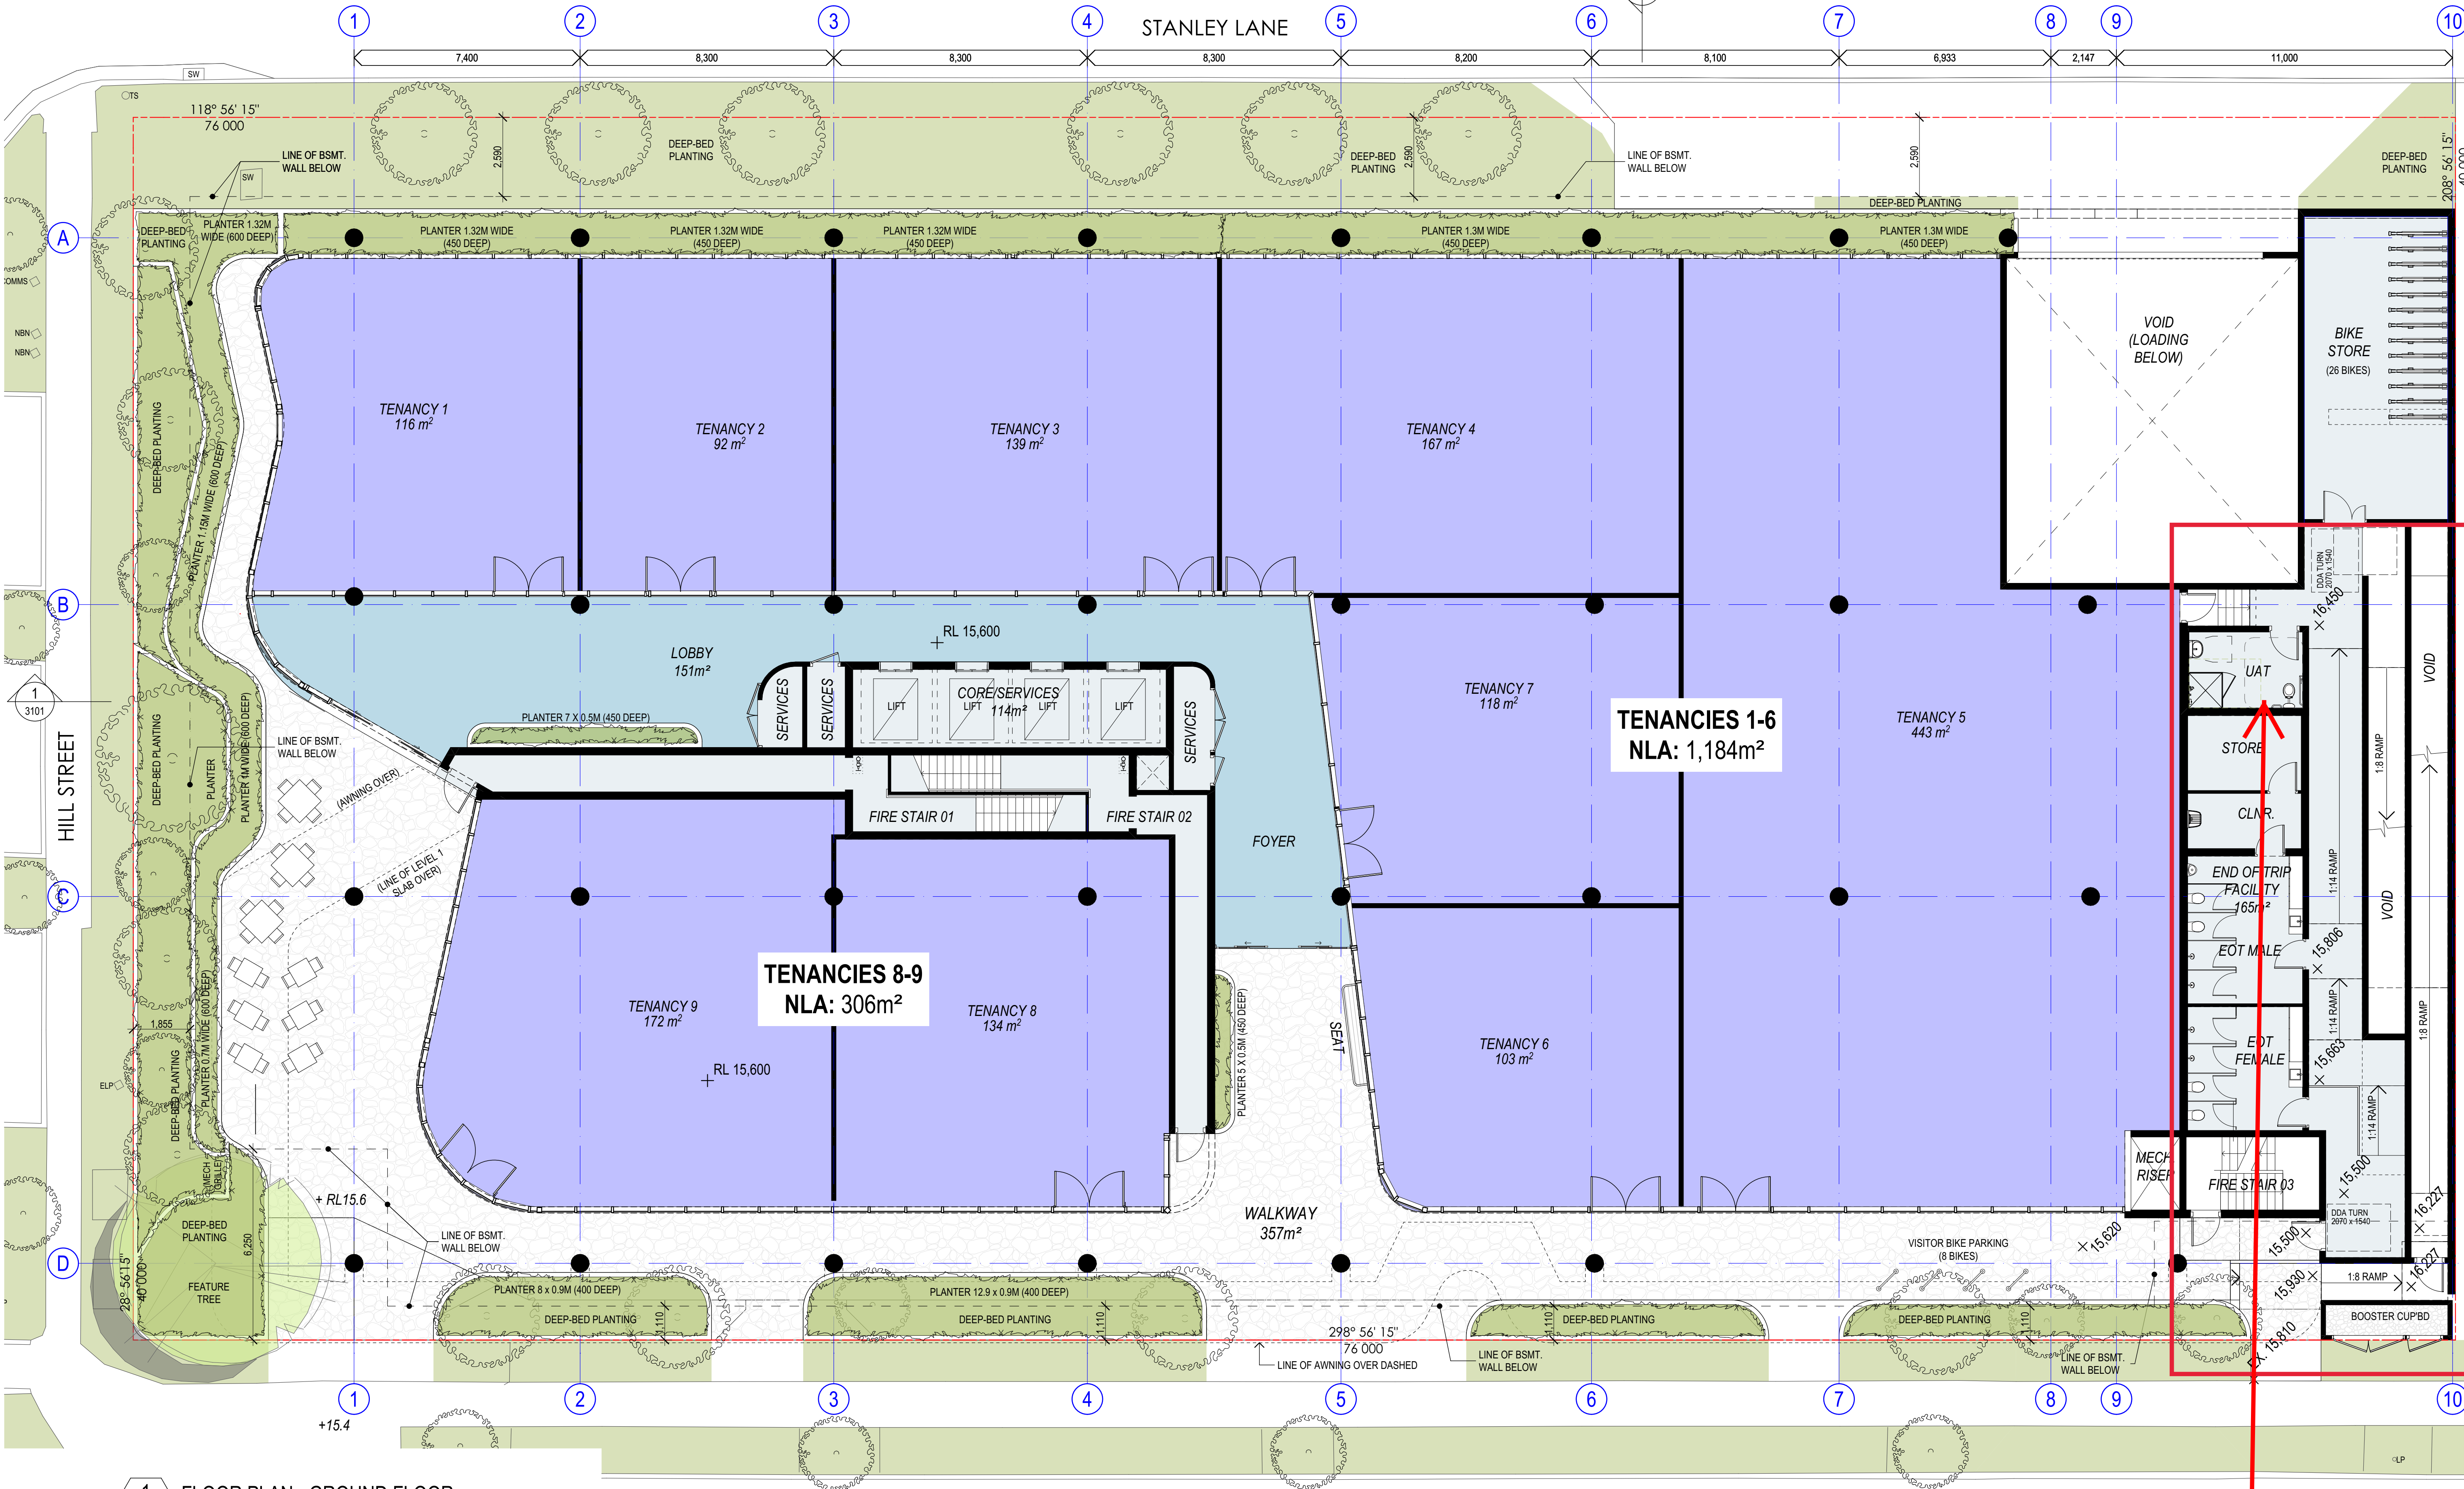

PWD toilet to be relocated closer to the external door

1 FLOOR PLAN - GROUND FLOOR
SCALE 1:100 @ A1
SCALE 1:200 @ A3

COTTEEPARKER 
BRISBANE
T 61 7 3846 7422
COTTEEPARKER ARCHITECTS PTY LTD
ABN 77 010 924 106
COTTEEPARKER.COM.AU

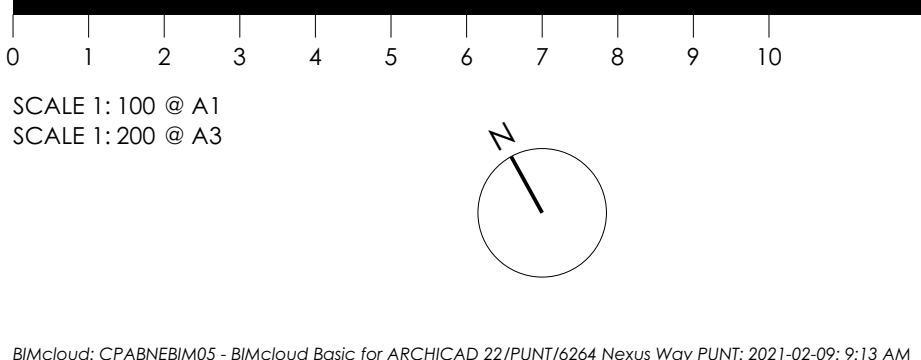

PLANS AND DOCUMENTS referred to in the PDA DEVELOPMENT APPROVAL
Approval no: DEV2020/1133
Date: 2-Jun-2021




AMENDED IN RED
By: K McGill
Date: 28 April 2021



01	DA ISSUE	09/02/21	MB	DW	MT
02	PRELIMINARY ISSUE	02/02/21	MB	DW	MT
03	PRELIMINARY ISSUE	22/01/2021	JH	DW	MT
04	PRELIMINARY ISSUE	14/12/20	MB	DW	MT
05	ISSUE PURPOSE	DATE	D	C	A

STATUS

MIXED USE DEVELOPMENT
9 NEXUS WAY, GOLD COAST
CLIENT - Evans Long
DRAWING TITLE
FLOOR PLAN - GROUND FLOOR
JOB No 6264
DRAWING No SD2011
ISSUE 01

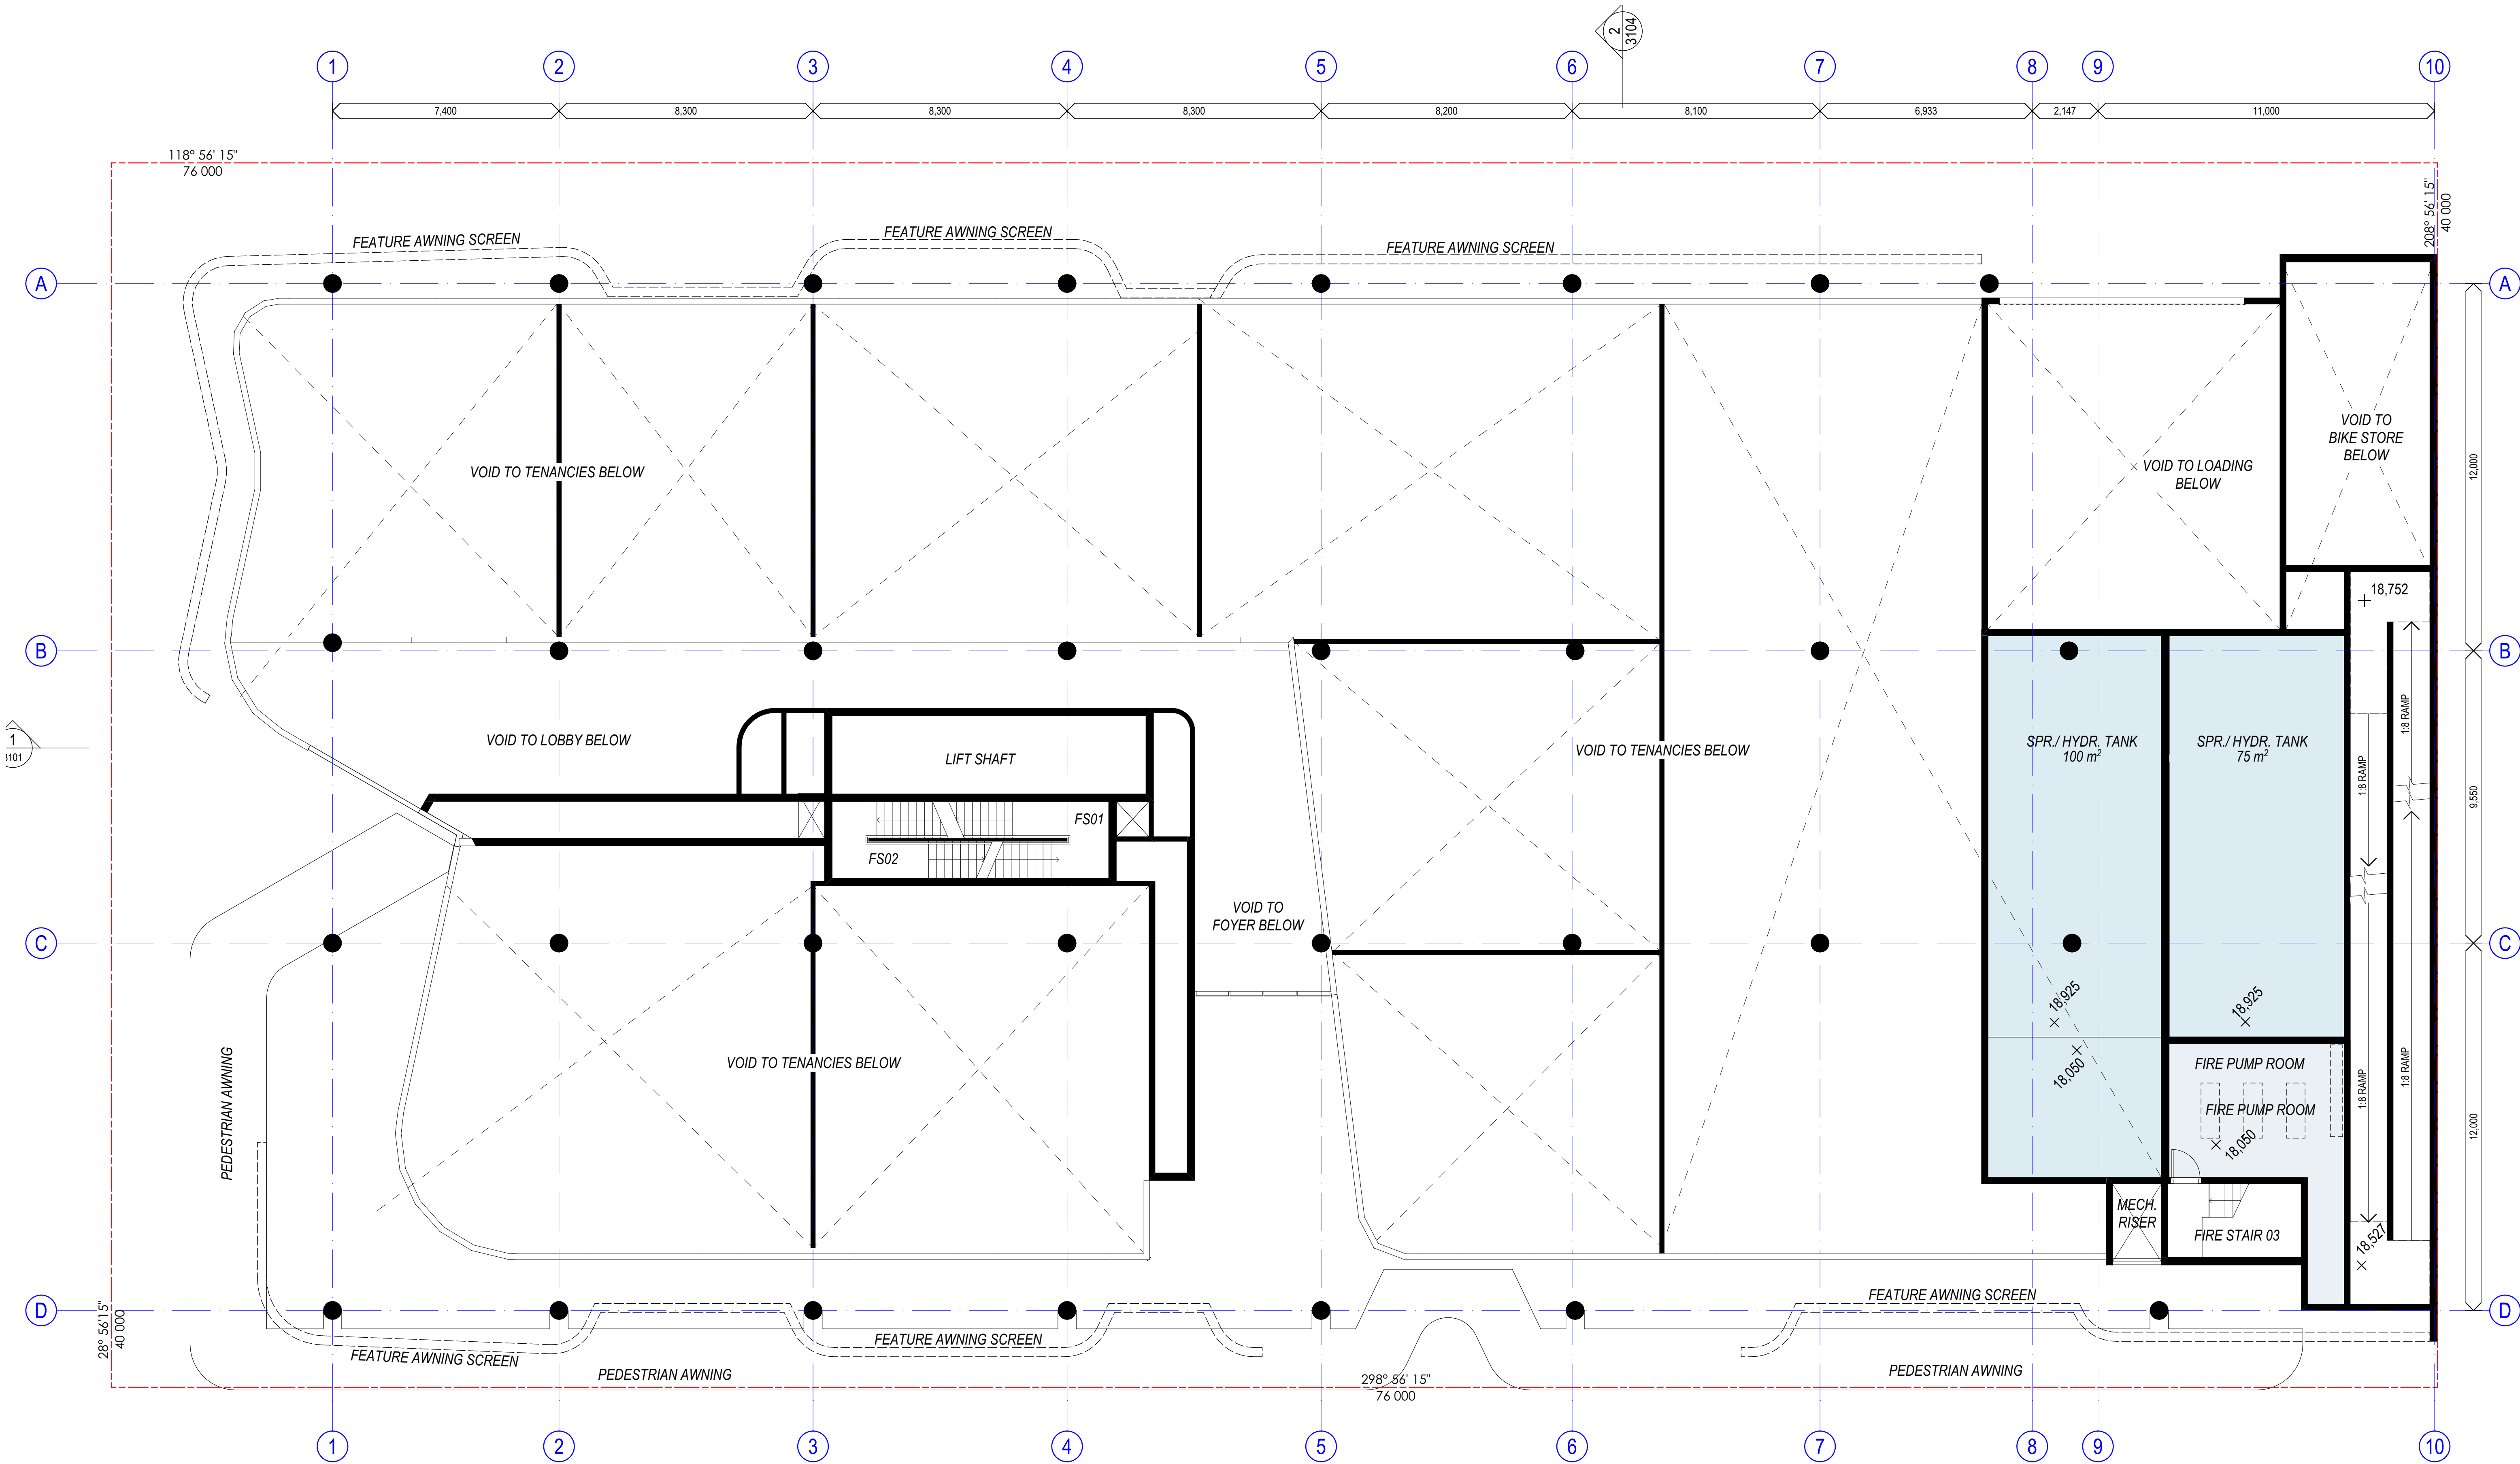


1 FLOOR PLAN - MEZZANINE
SCALE 1:100 @ A1
SCALE 1:200 @ A3






1 FLOOR PLAN - LEVEL 01
SCALE 1:100 @ A1
SCALE 1:200 @ A3

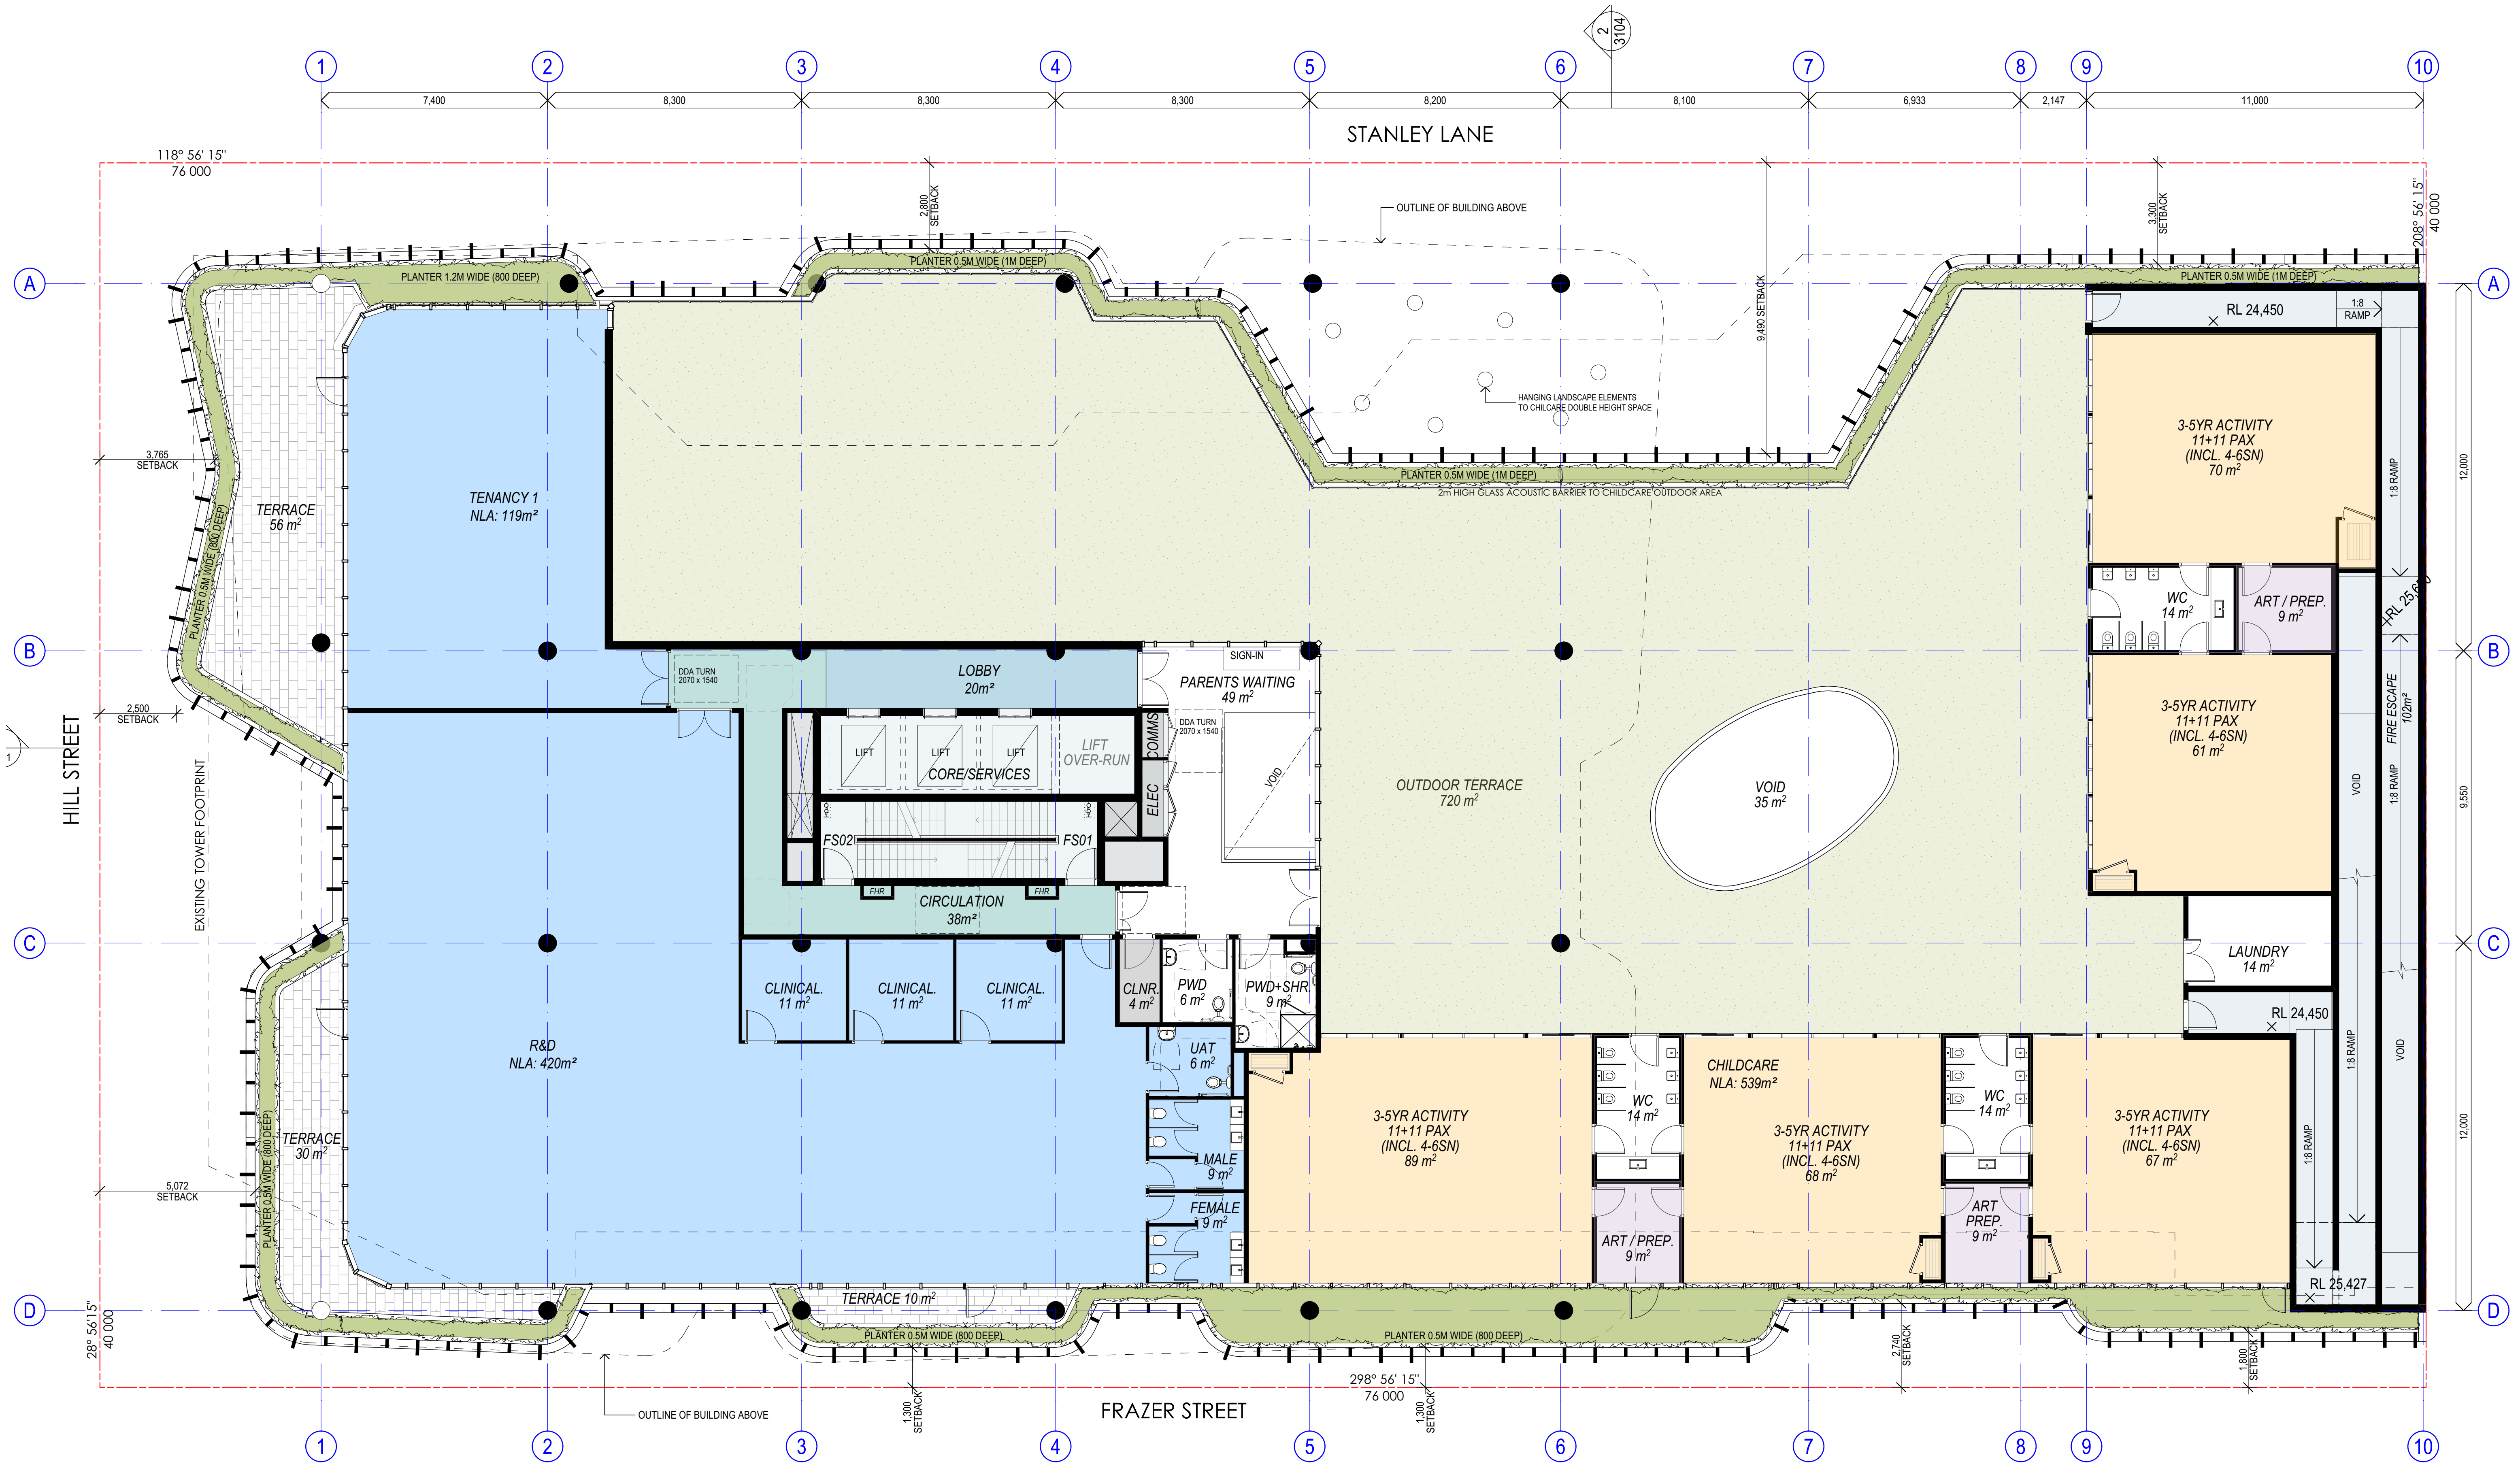

1 FLOOR PLAN - LEVEL 02
SCALE 1:100 @ A1
SCALE 1:200 @ A3




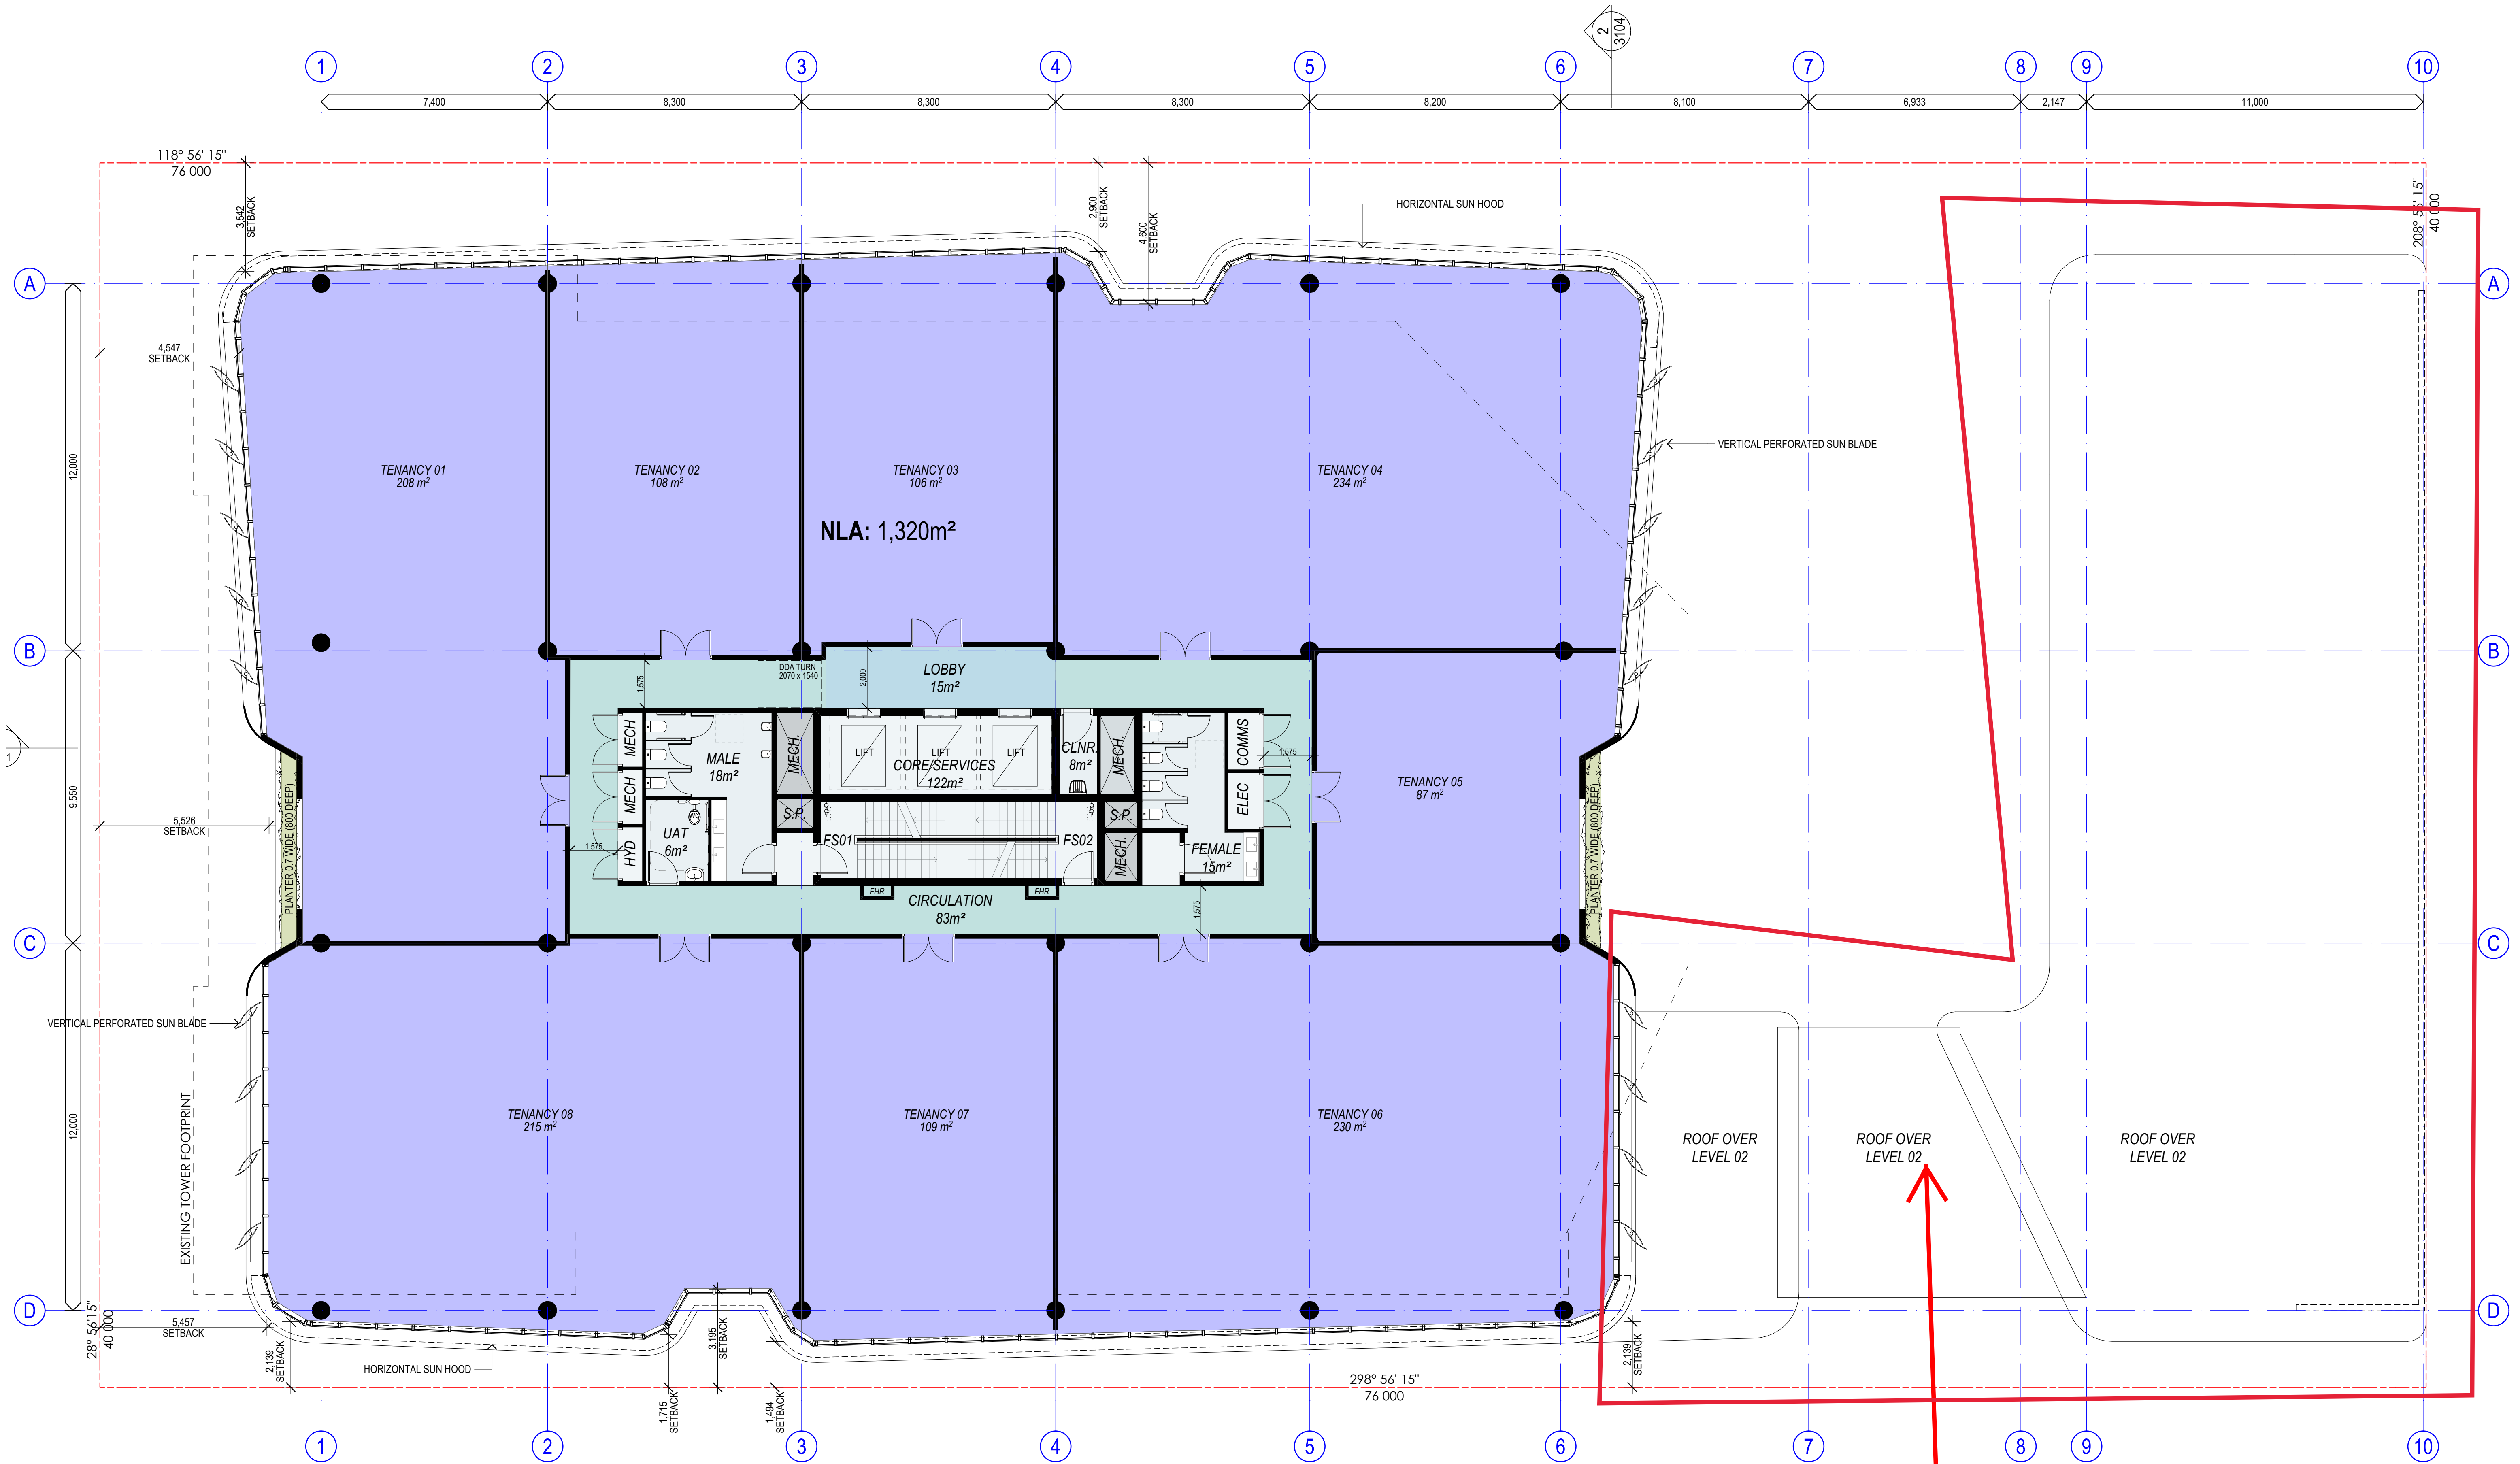

1 FLOOR PLAN - LEVEL 03
SCALE 1:100 @ A1
SCALE 1:200 @ A3

AMENDED IN RED
By: K McGill
Date: 28 April 2021



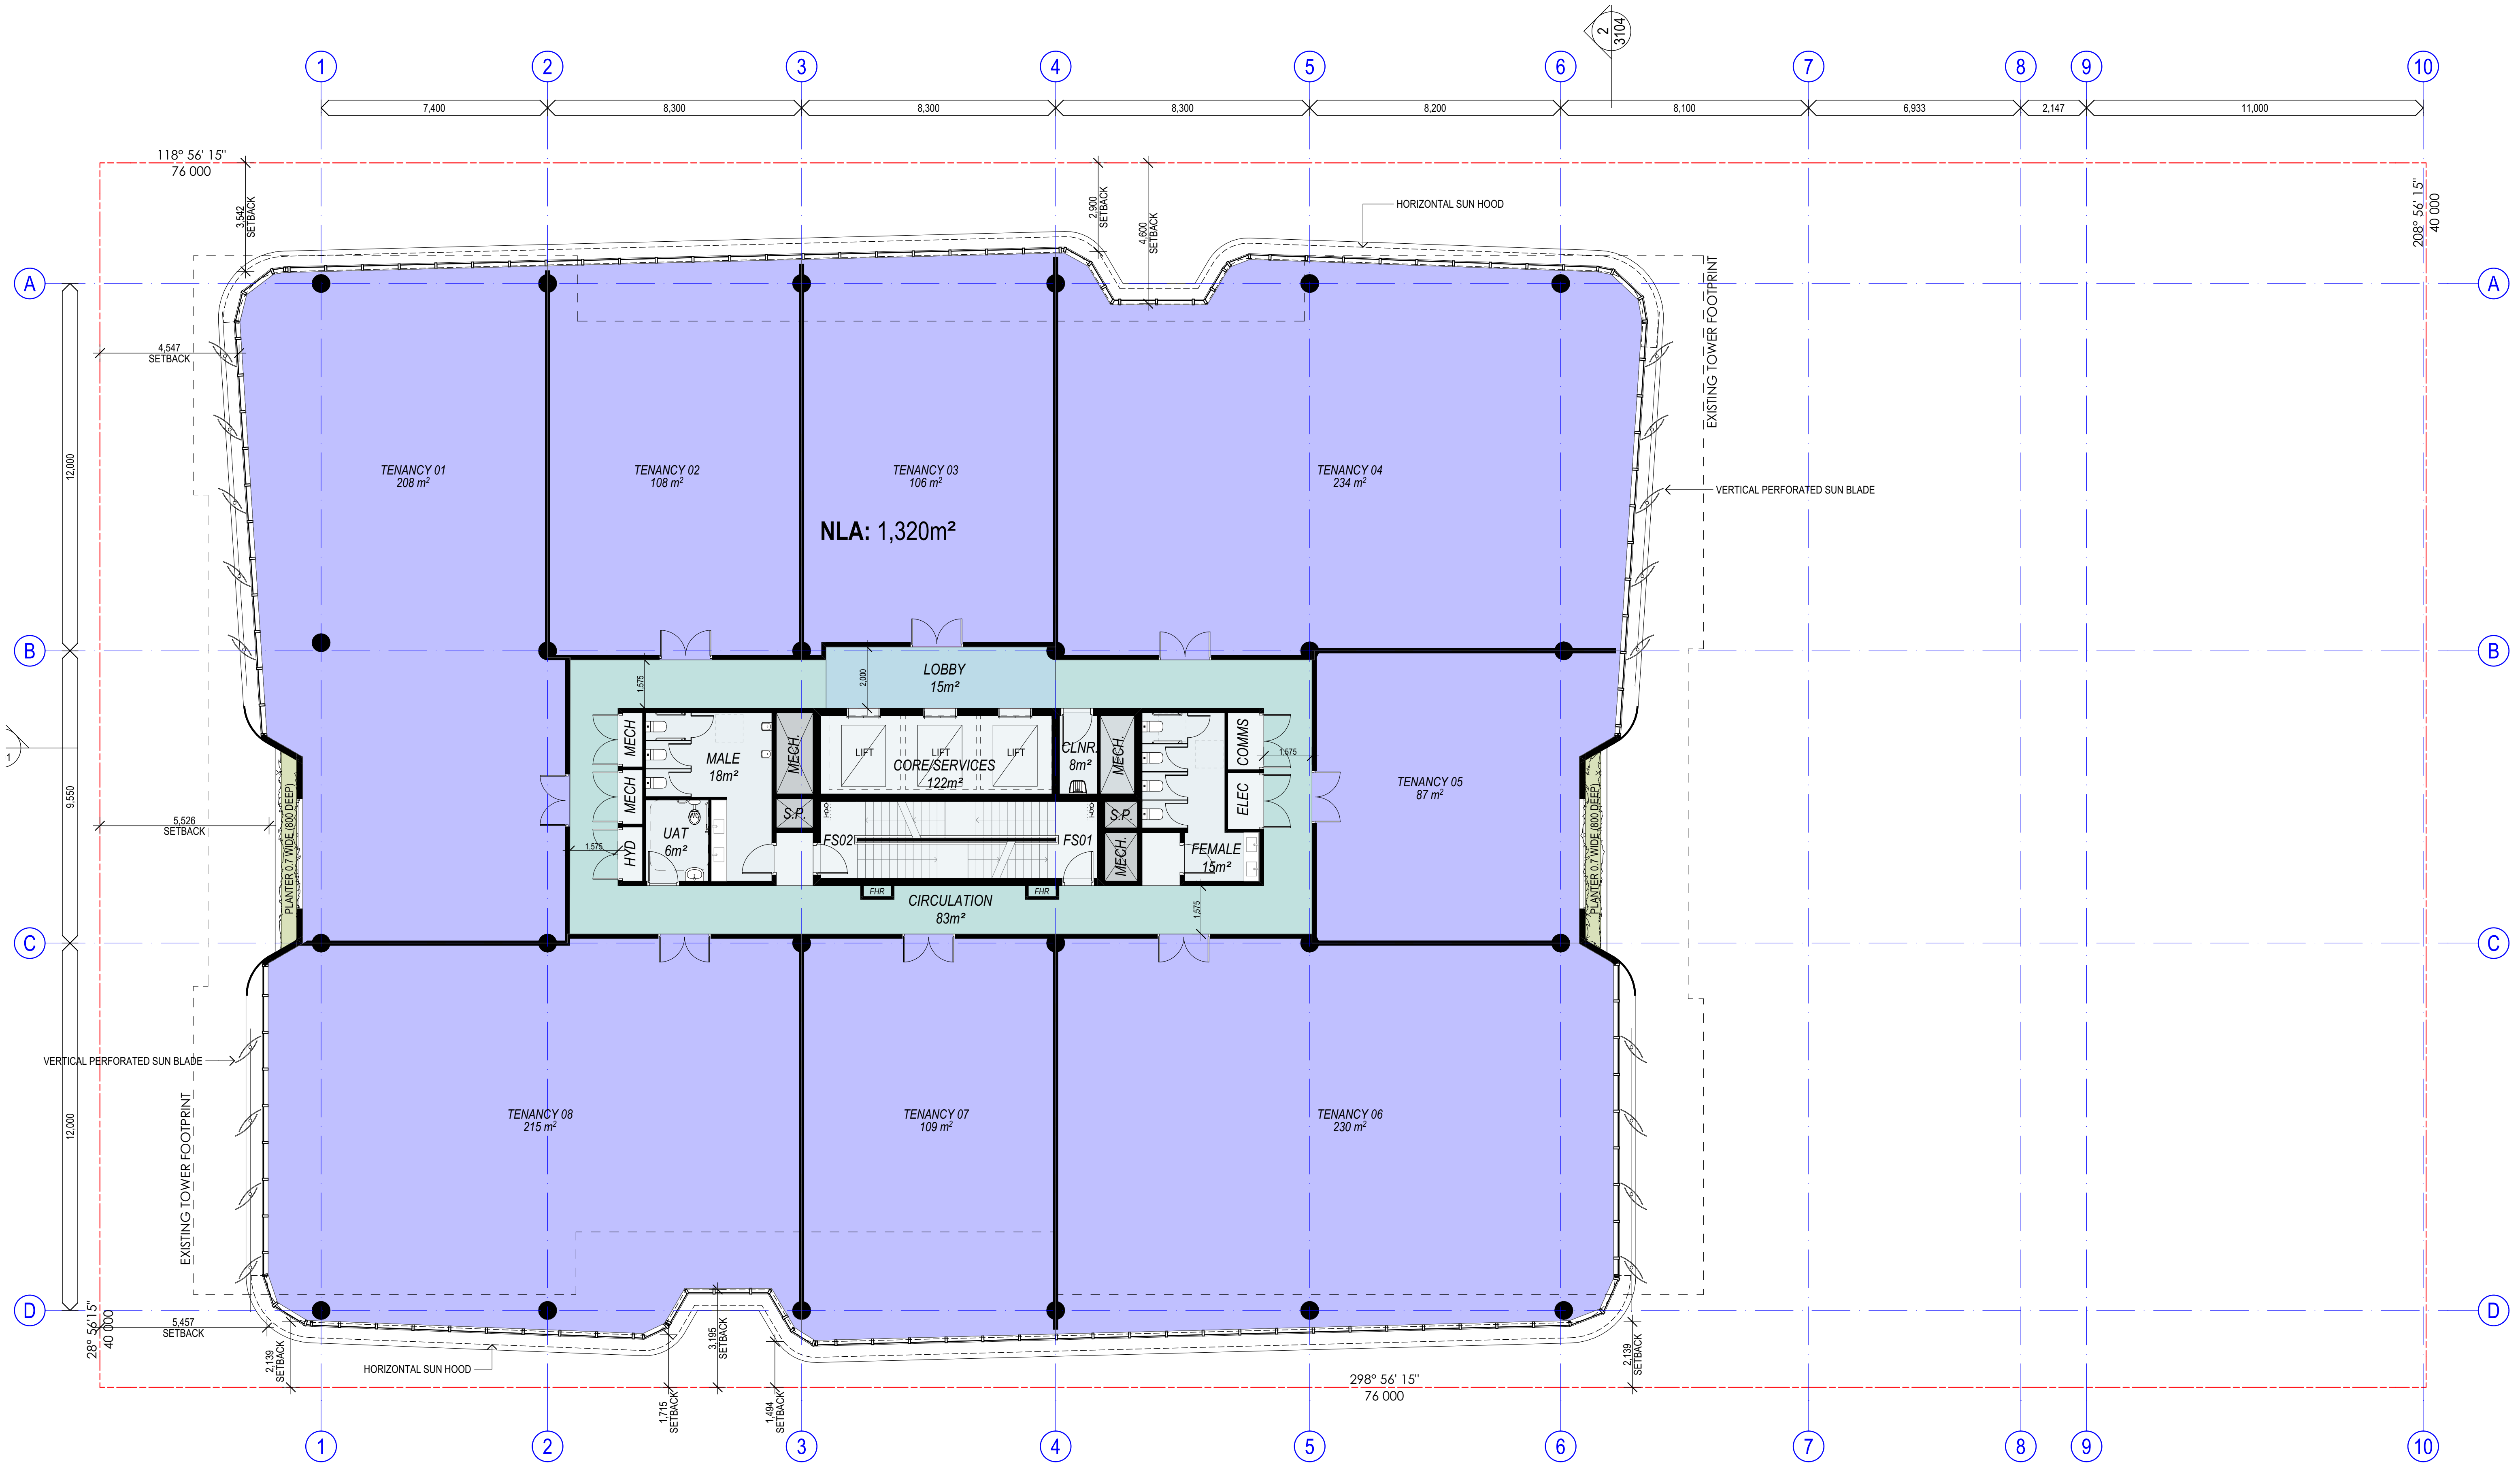


1 FLOOR PLAN - LEVEL 04 - 07 TYP.
SCALE 1:100 @ A1
SCALE 1:200 @ A3

COTTEEPARKER 

BRISBANE
T 61 7 3846 7422
COTTEE PARKER ARCHITECTS PTY LTD
ABN 77 010 924 106
COTTEEPARKER.COM.AU



0 1 2 3 4 5 6 7 8 9 10
SCALE 1:100 @ A1
SCALE 1:200 @ A3

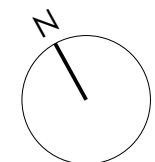

PLANS AND DOCUMENTS
referred to in the PDA
DEVELOPMENT APPROVAL

Approval no: DEV2020/1133
Date: 2-Jun-2021



01	DA ISSUE	09/02/21	MB	DW	MT
C	PRELIMINARY ISSUE	02/02/21	MB	DW	MT
B	PRELIMINARY ISSUE	22/01/2021	JH	DW	MT
A	PRELIMINARY ISSUE	14/12/20	MB	DW	MT
ISSUE PURPOSE	DATE	D	C	A	


STATUS

MIXED USE DEVELOPMENT
9 NEXUS WAY, GOLD COAST
CLIENT - Evans Long


DRAWING TITLE
FLOOR PLAN - LEVEL 04 - 07 TYP.

JOB No	DRAWING No	ISSUE
6264	SD2015	01


BMcloud: CPABNEBIM05 - BIMcloud Basic for ARCHICAD 22/PUNT/6264 Nexus Way PUNT: 2021-02-09: 9:04 AM

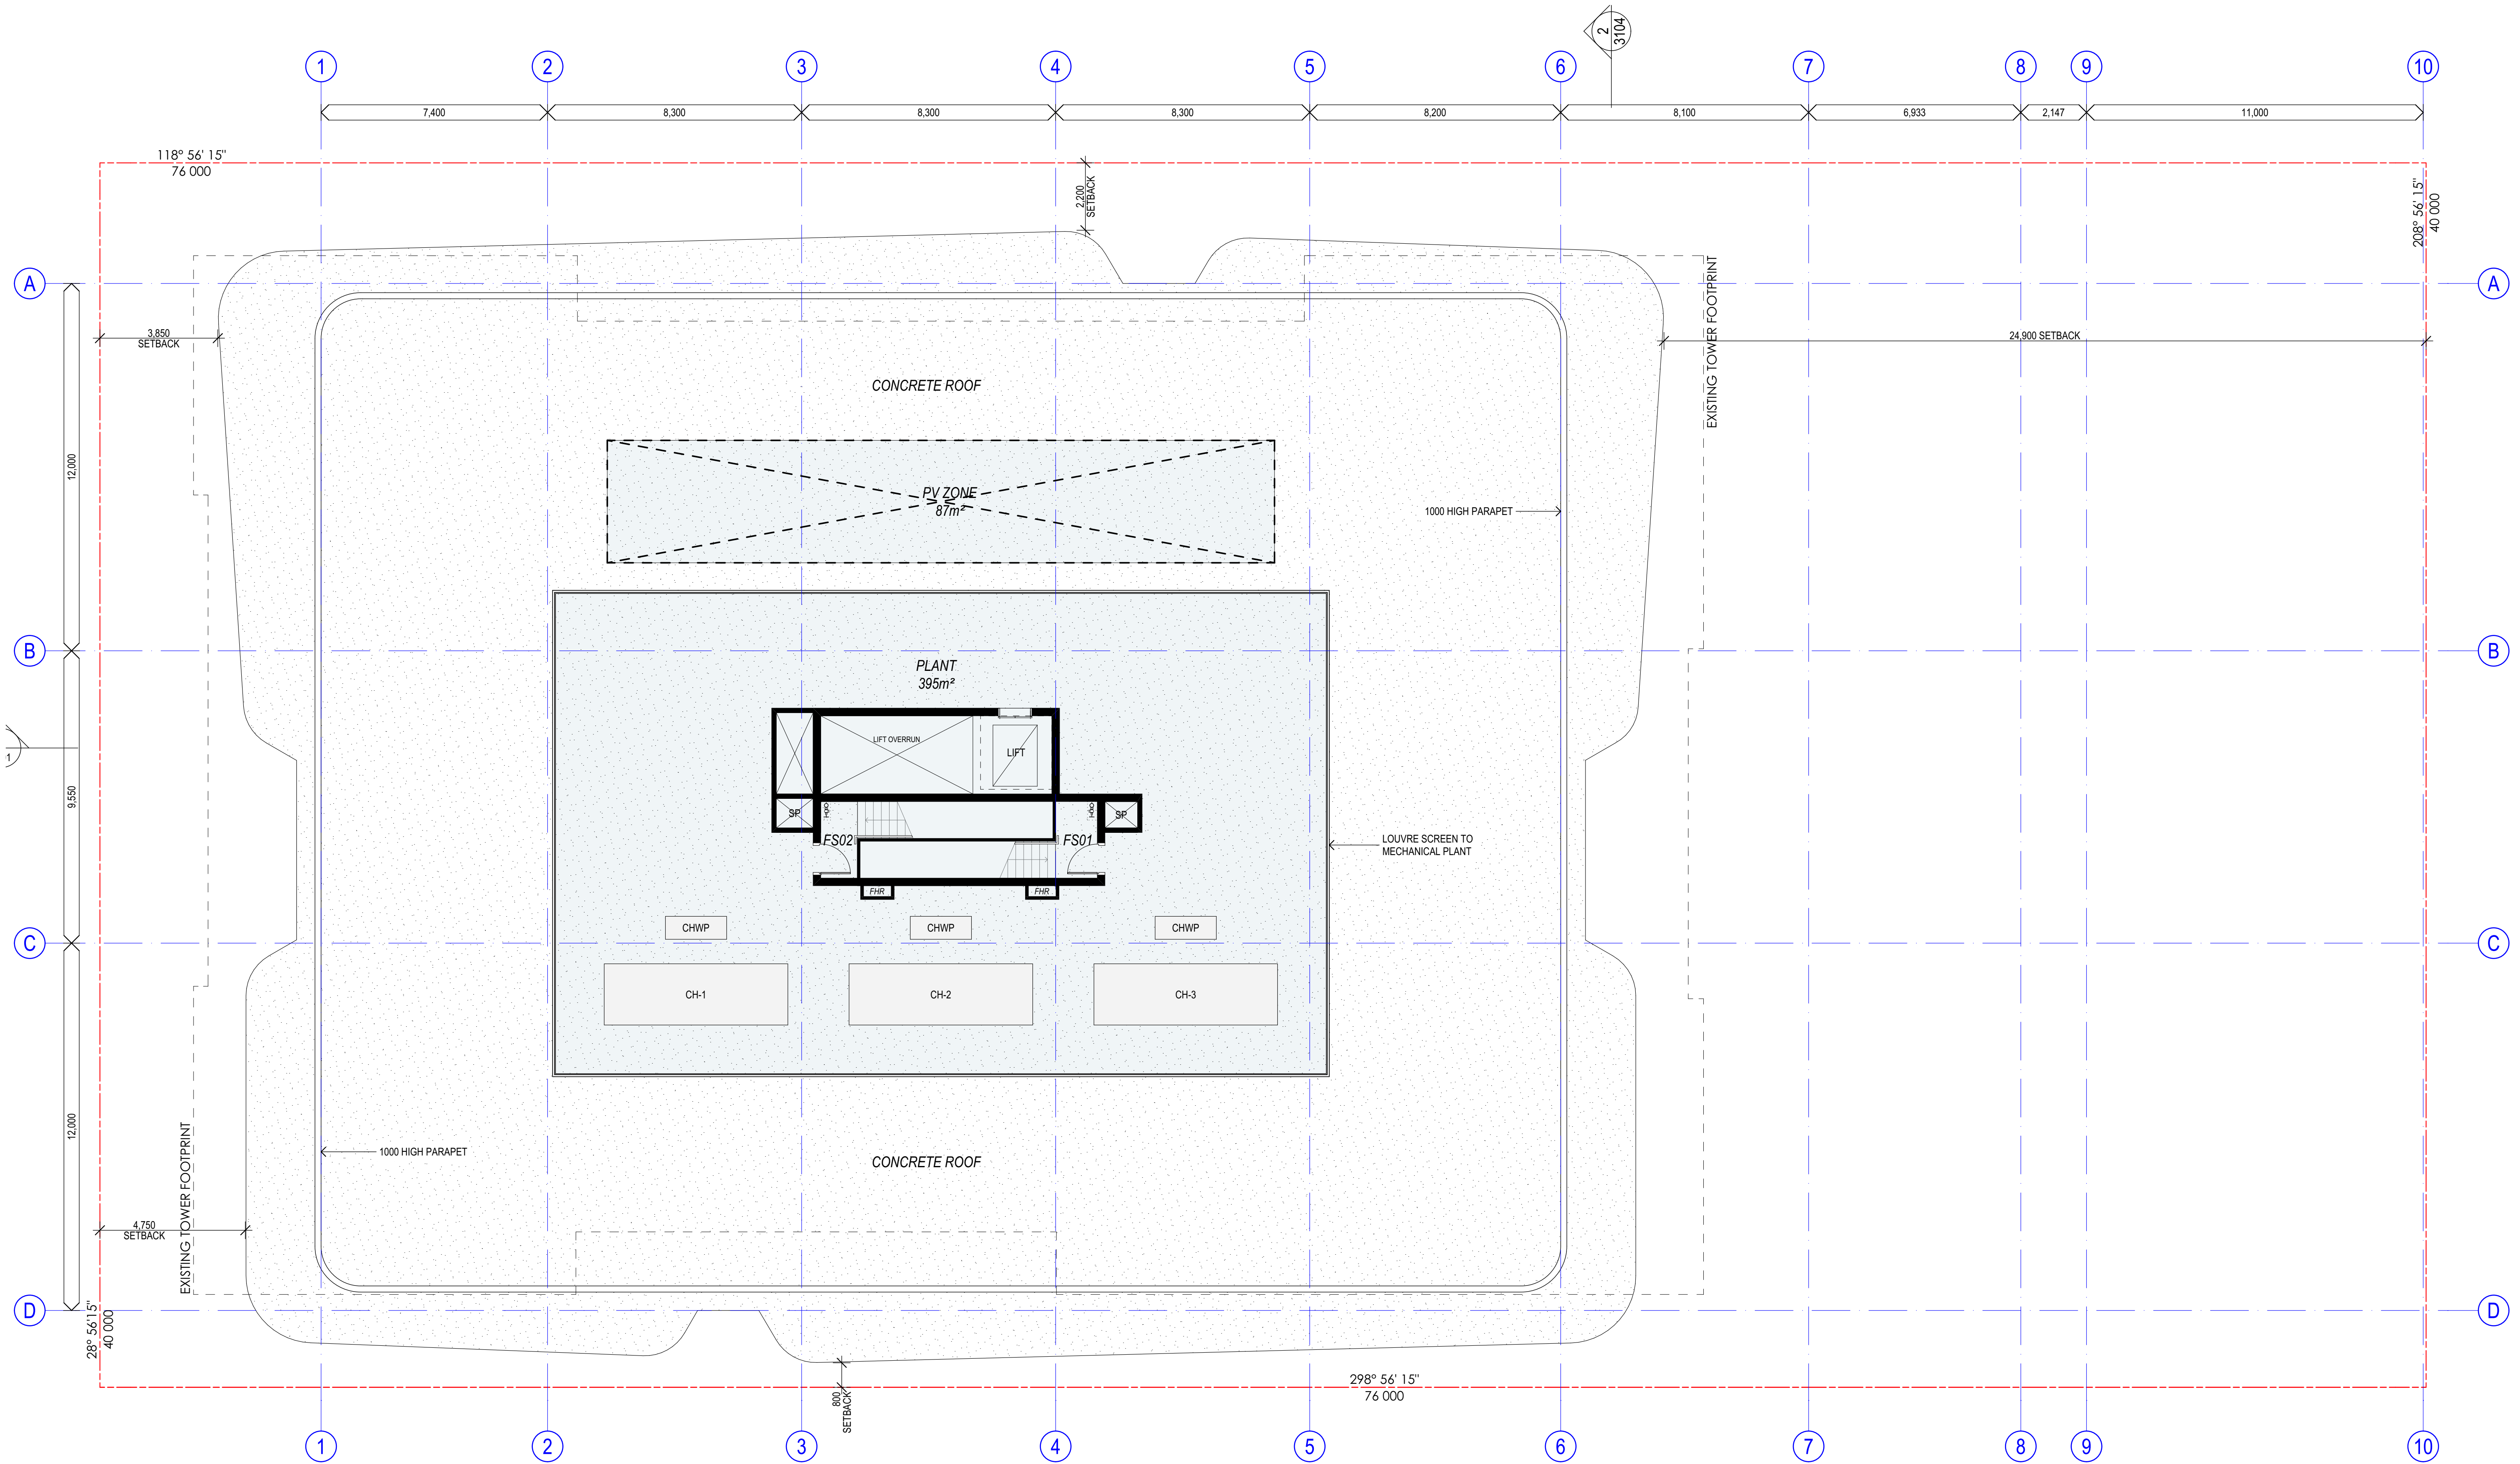


1 FLOOR PLAN - LEVEL 08 ROOF
SCALE 1:100 @ A1
SCALE 1:200 @ A3

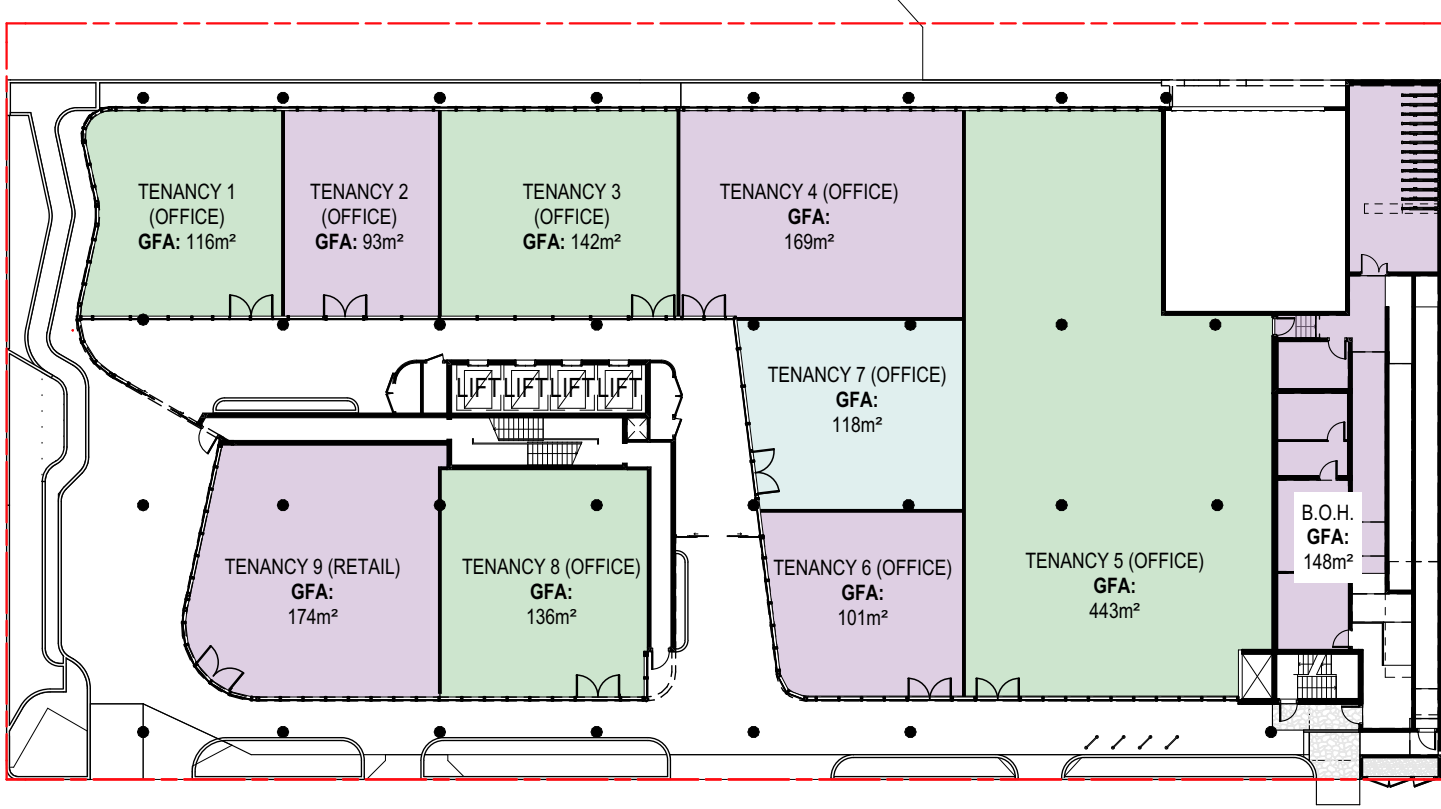


1 GFA DIAGRAM - GROUND FLOOR
SCALE 1:400 @ A1
SCALE 1:800 @ A3

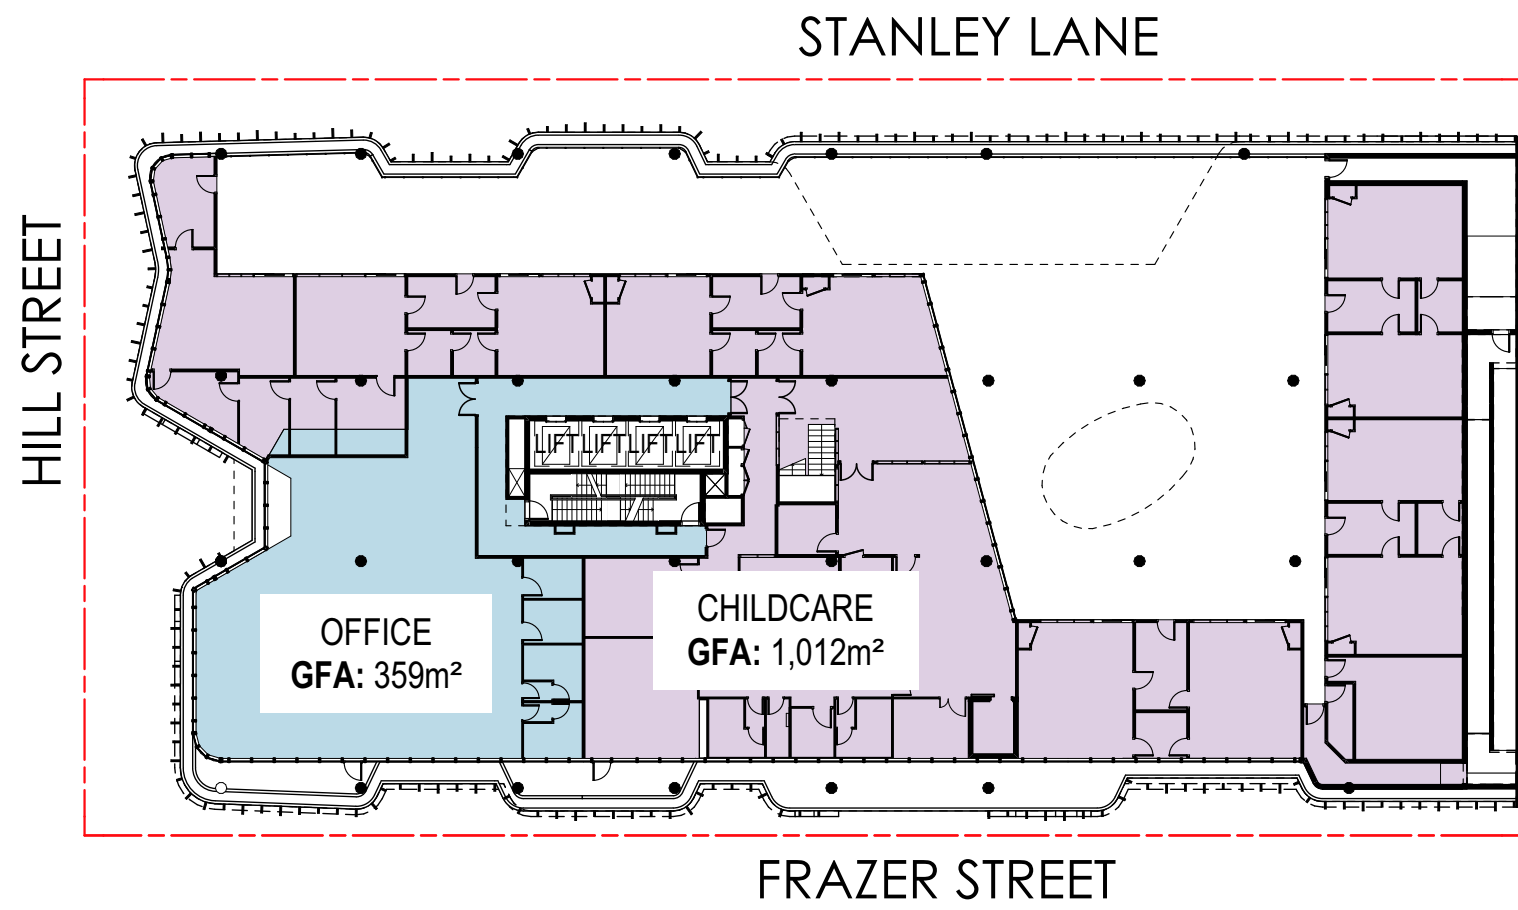


2 GFA DIAGRAM - LEVEL 01
SCALE 1:400 @ A1
SCALE 1:800 @ A3

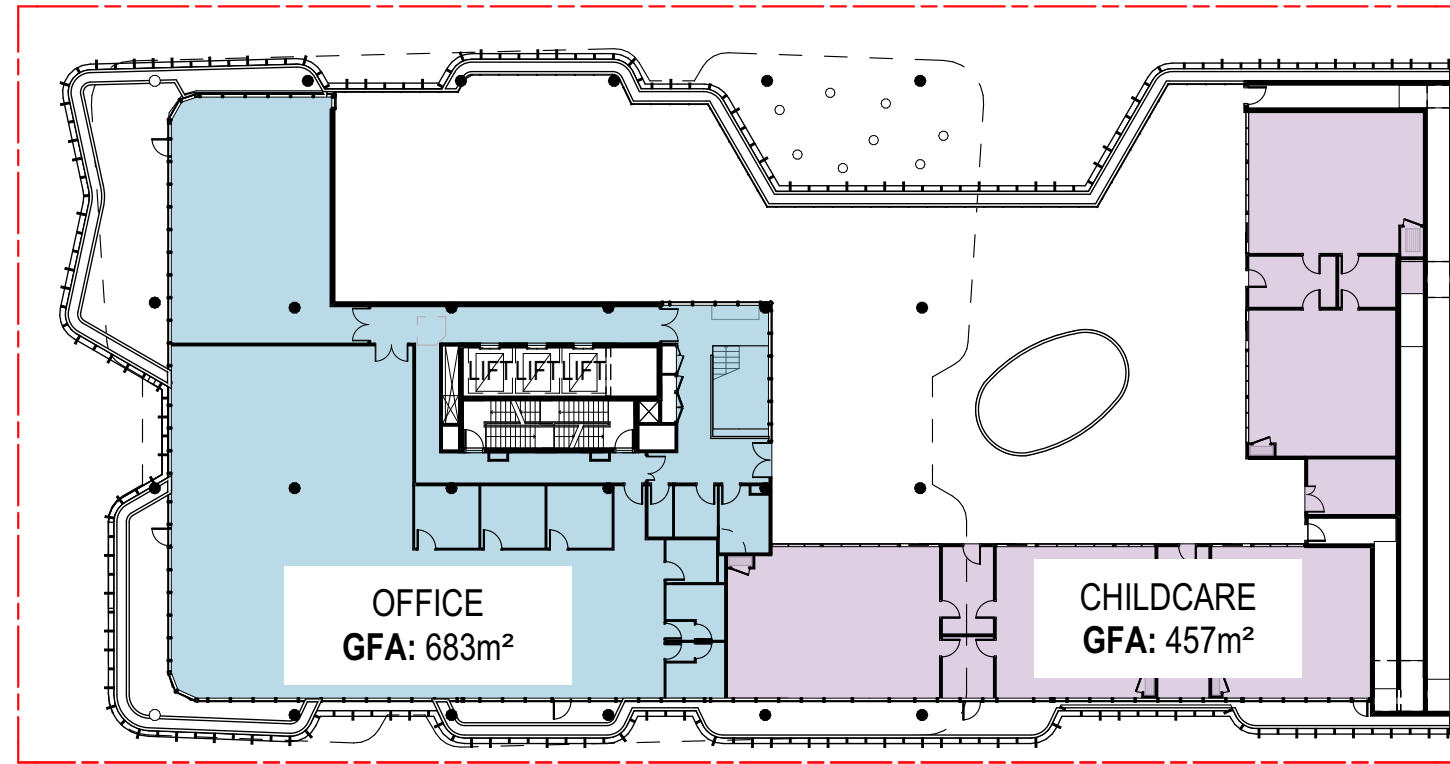

3 GFA DIAGRAM - LEVEL 02
SCALE 1:400 @ A1
SCALE 1:800 @ A3

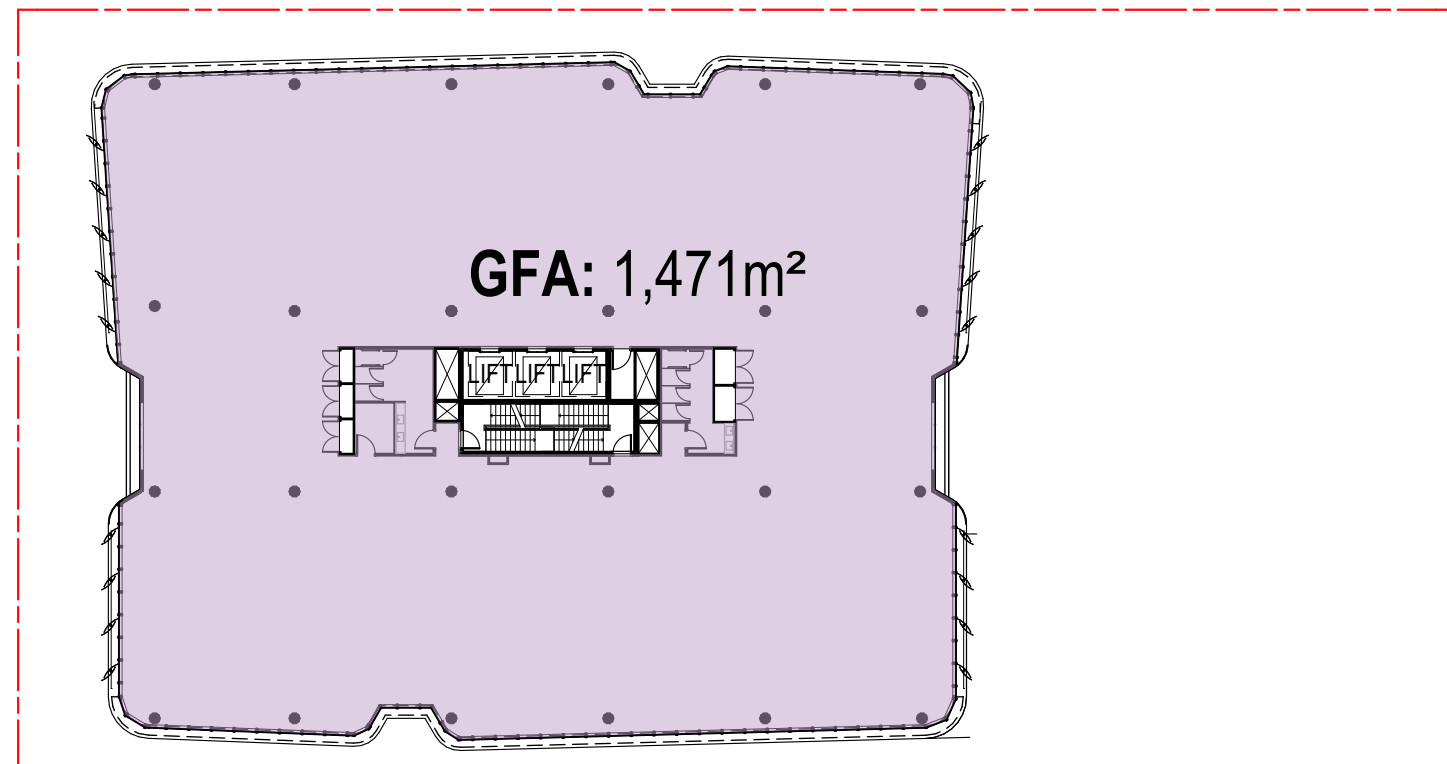

4 GFA DIAGRAM - LEVEL 03-07 (TYPICAL)
SCALE 1:400 @ A1
SCALE 1:800 @ A3

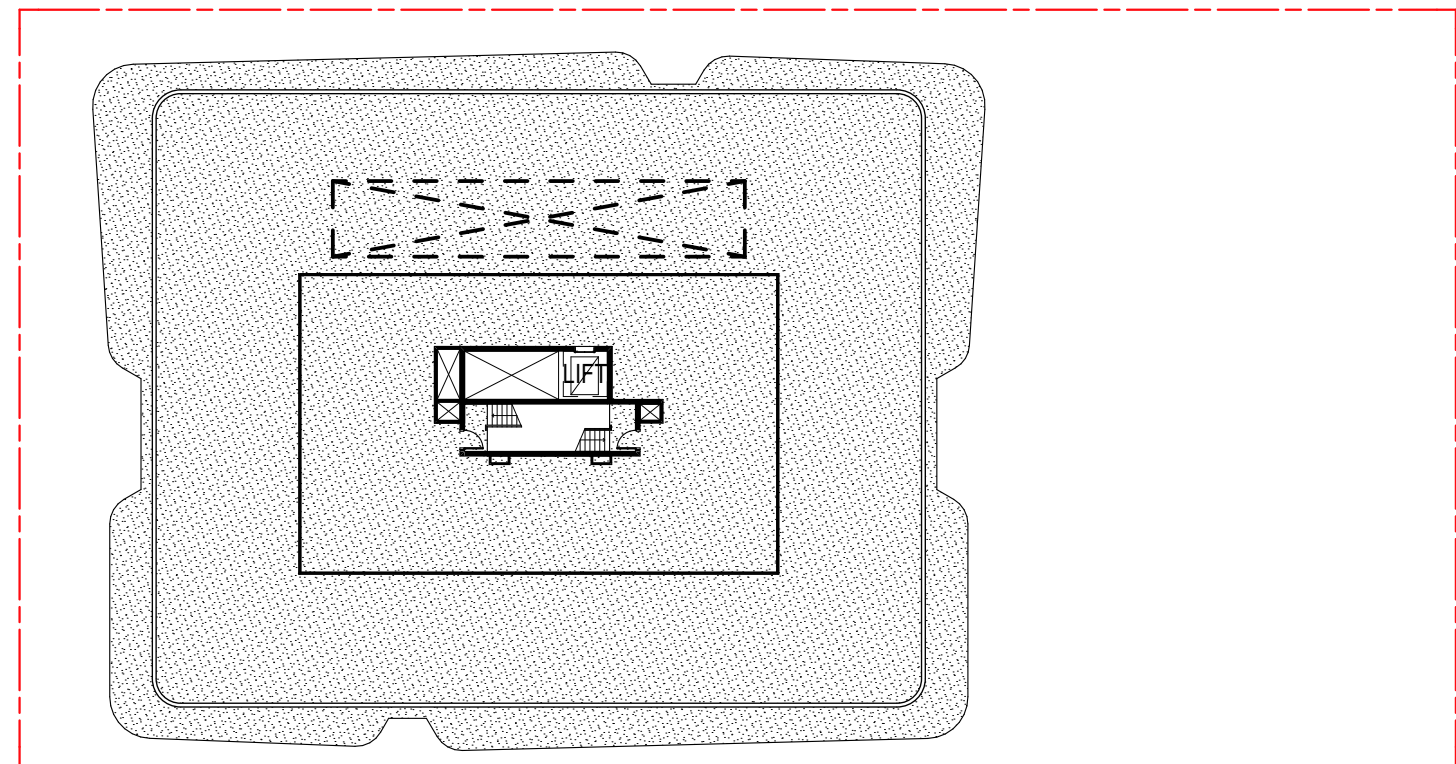


5 GFA DIAGRAM - LEVEL 08 - ROOF
SCALE 1:400 @ A1
SCALE 1:800 @ A3

GFA PROPOSED TOTAL		
GROUND FLOOR	B.O.H.	148
GROUND FLOOR	TENANCY 1 (OFFICE)	116
GROUND FLOOR	TENANCY 2 (OFFICE)	93
GROUND FLOOR	TENANCY 3 (OFFICE)	142
GROUND FLOOR	TENANCY 4 (OFFICE)	169
GROUND FLOOR	TENANCY 5 (OFFICE)	443
GROUND FLOOR	TENANCY 6 (OFFICE)	101
GROUND FLOOR	TENANCY 7 (OFFICE)	118
GROUND FLOOR	TENANCY 8 (OFFICE)	136
GROUND FLOOR	TENANCY 9 (RETAIL)	174
LEVEL 01	CHILDCARE	1,012
LEVEL 01	OFFICE	359
LEVEL 02	CHILDCARE	457
LEVEL 02	OFFICE	683
LEVEL 03	TENANCIES	1,471
LEVEL 04	TENANCIES	1,471
LEVEL 05	TENANCIES	1,471
LEVEL 06	TENANCIES	1,471
LEVEL 07	TENANCIES	1,471
TOTAL:		11,506 m²

GROSS FLOOR AREA, FOR A BUILDING, MEANS THE TOTAL FLOOR AREA OF ALL STOREYS OF THE BUILDING MEASURED FROM THE OUTSIDE OF THE EXTERNAL WALLS AND THE CENTRE OF ANY COMMON WALLS OF THE BUILDING, OTHER THAN THE AREAS USED FOR - (A) BUILDING SERVICES, PLANT OR EQUIPMENT; OR (B) ACCESS BETWEEN LEVELS; OR (C) A GROUND FLOOR PUBLIC LOBBY; OR (D) A MALL; OR (E) PARKING, LOADING OR MANOEUVRING VEHICLES; OR (F) UNENCLOSED PRIVATE BALCONIES, WHETHER ROOFED OR NOT.

K:\2000\20006264 9 Nexus Way Southport\1 Production\ArchiCAD\Master\4 Archive\6264 Nexus Way 210505 prior to WD update.pln: 7/05/2021: 12:19

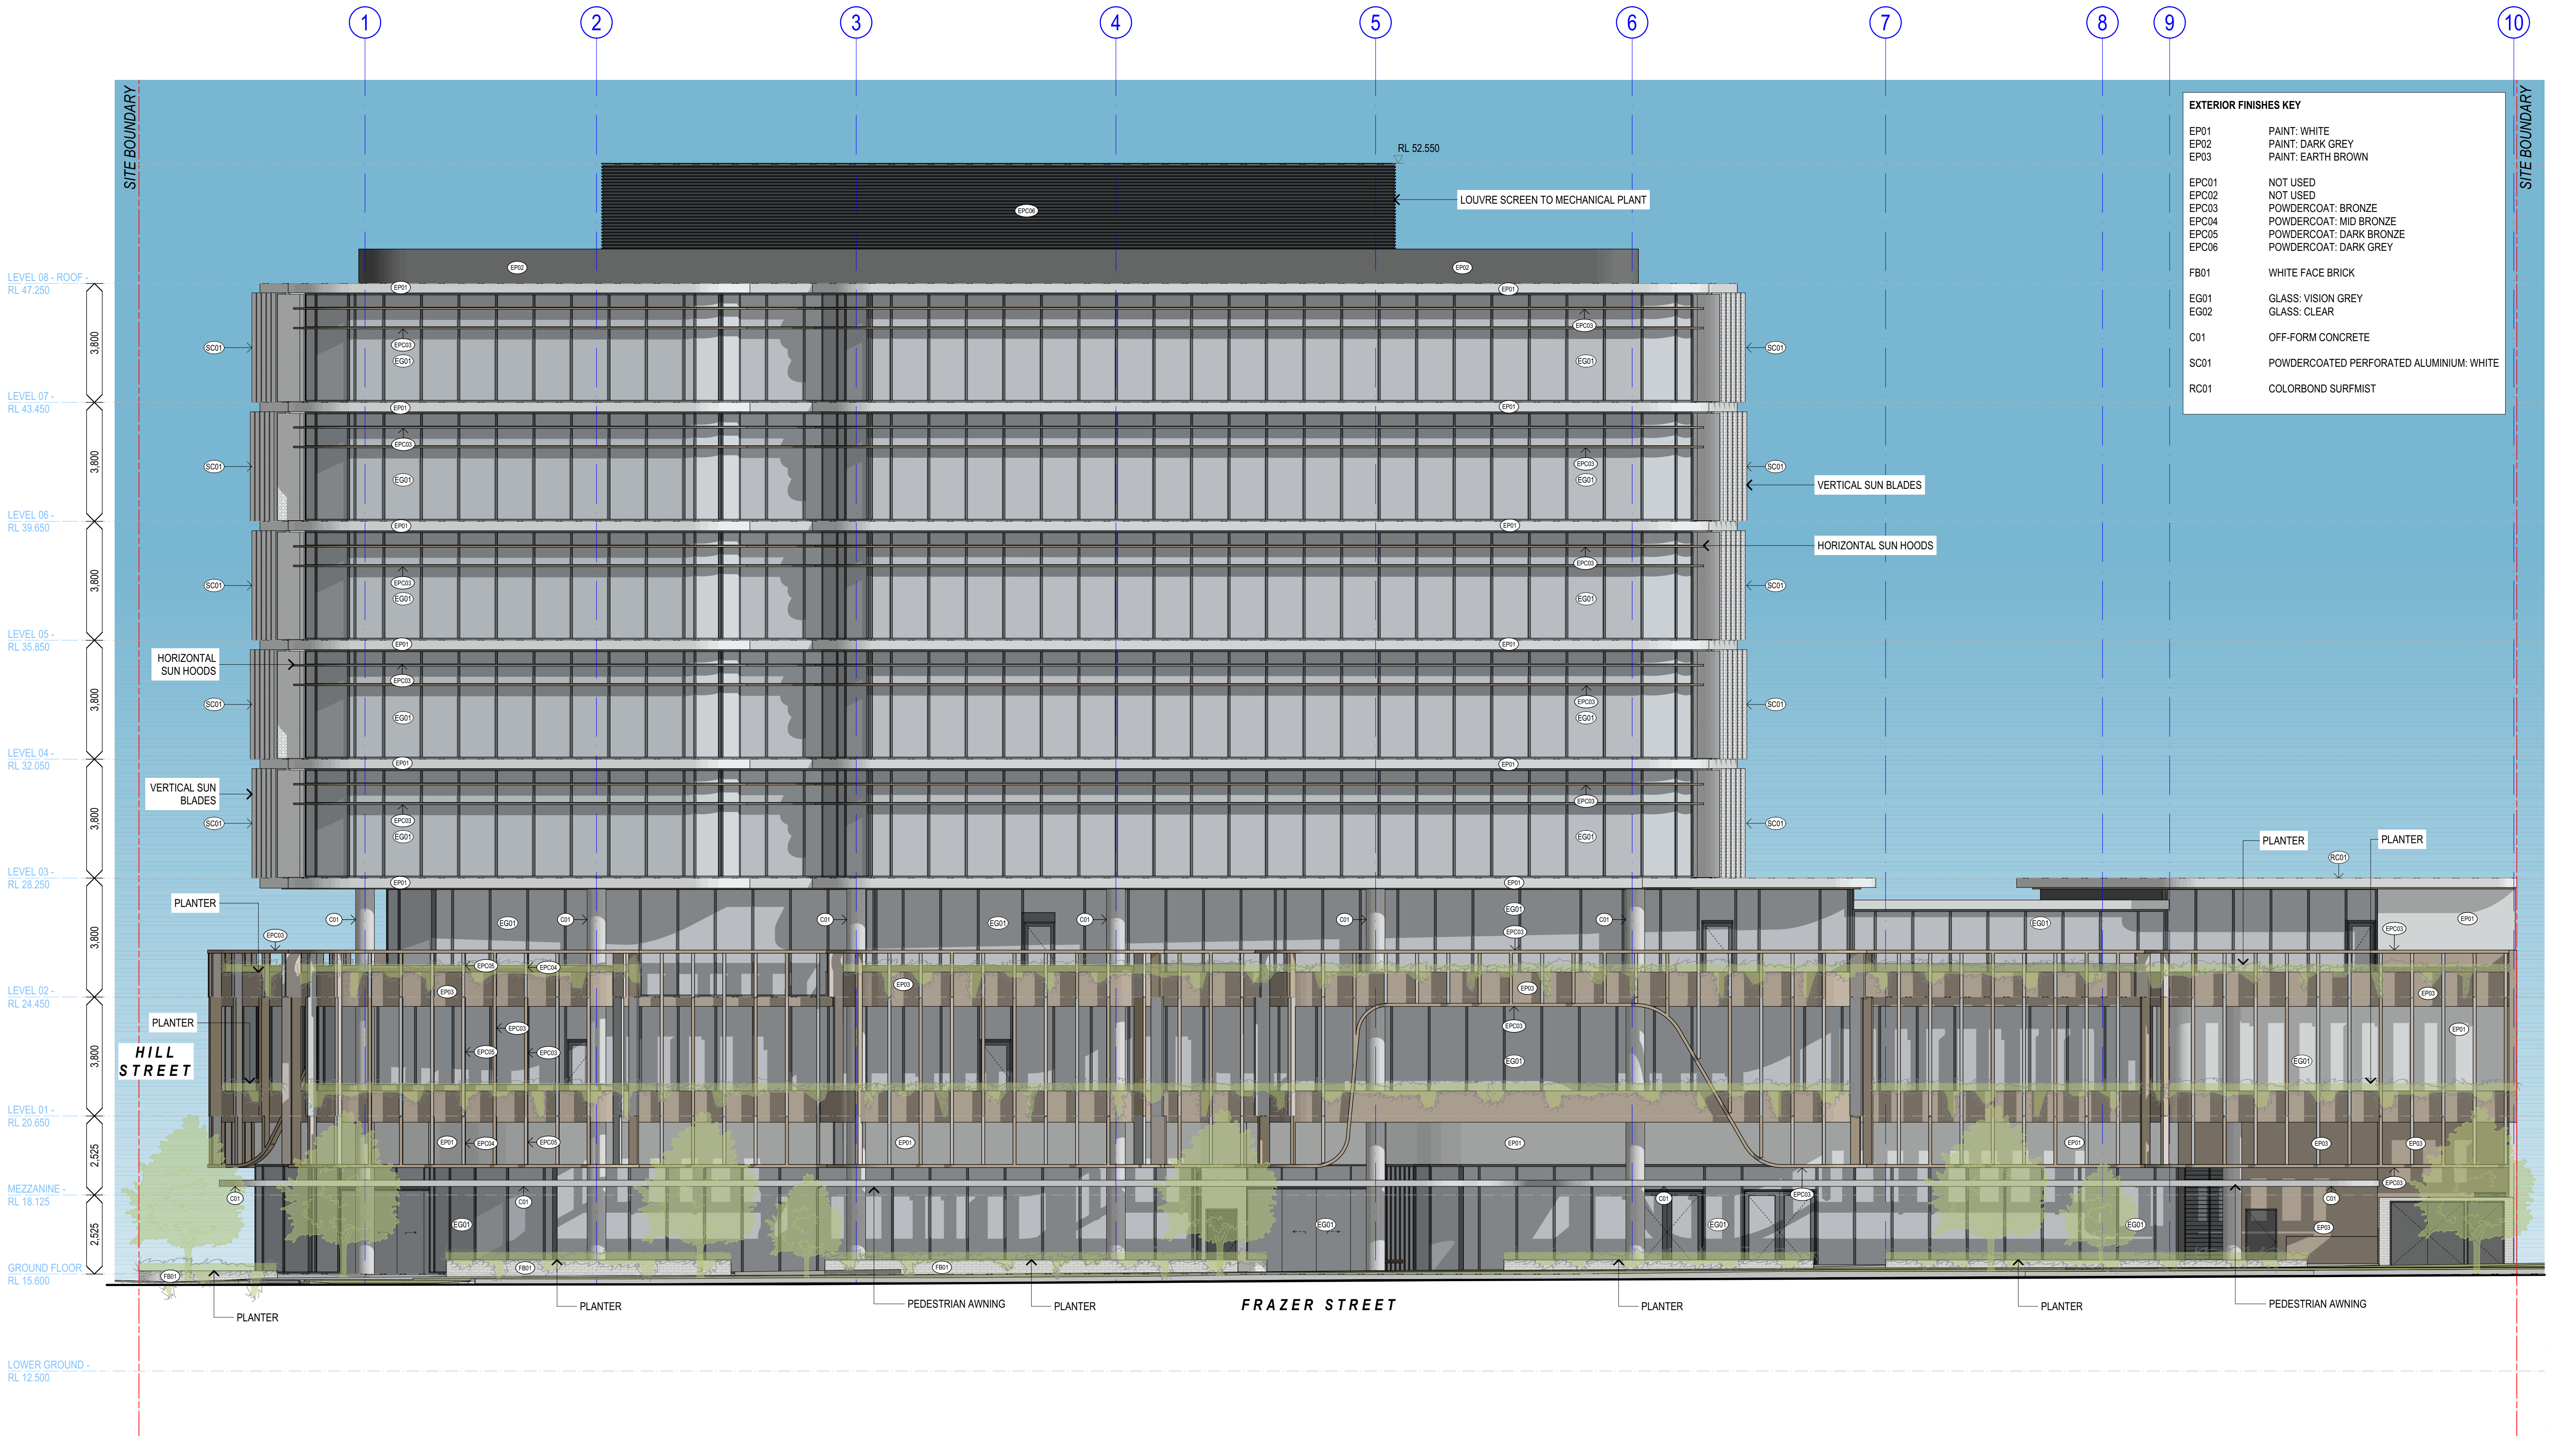

EXTERIOR FINISHES KEY	
EP01	PAINT: WHITE
EP02	PAINT: DARK GREY
EP03	PAINT: EARTH BROWN
EPC01	NOT USED
EPC02	NOT USED
EPC03	POWDERCOAT: BRONZE
EPC04	POWDERCOAT: MID BRONZE
EPC05	POWDERCOAT: DARK BRONZE
EPC06	POWDERCOAT: DARK GREY
FB01	WHITE FACE BRICK
EG01	GLASS: VISION GREY
EG02	GLASS: CLEAR
C01	OFF-FORM CONCRETE
SC01	POWDERCOATED PERFORATED ALUMINIUM: WHITE
RC01	COLORBOND SURFMIST

1 SOUTH ELEVATION
SCALE 1:100 @ A1
SCALE 1:200 @ A3

COTTEEPARKER

BRISBANE
T 61 7 3846 7422
COTTEE PARKER ARCHITECTS PTY LTD
ABN 77 010 924 106
COTTEEPARKER.COM.AU



0 1 2 3 4 5 6 7 8 9 10
SCALE 1:100 @ A1
SCALE 1:200 @ A3

PLANS AND DOCUMENTS
referred to in the PDA
DEVELOPMENT APPROVAL

Approval no: DEV2020/1133
Date: 2-Jun-2021



02 MATERIALS KEY ADDED
01 DA ISSUE
03 PRELIMINARY ISSUE
A PRELIMINARY ISSUE
ISSUE PURPOSE
07/05/2021 AM DW MT
09/02/21 MB DW MT
02/02/21 MB DW MT
14/12/20 MB DW MT
DATE D. C. A.

STATUS


MIXED USE DEVELOPMENT

9 NEXUS WAY, GOLD COAST
CLIENT - Evans Long

DRAWING TITLE
SOUTH ELEVATION

DRAWING No
6264
SD3002
ISSUE
02

K:\2000\20006264 9 Nexus Way Southport\1 Production\ArchCAD\Master\4 Archive\6264 Nexus Way 210505 prior to WD update.pln: 7/05/2021: 12:19

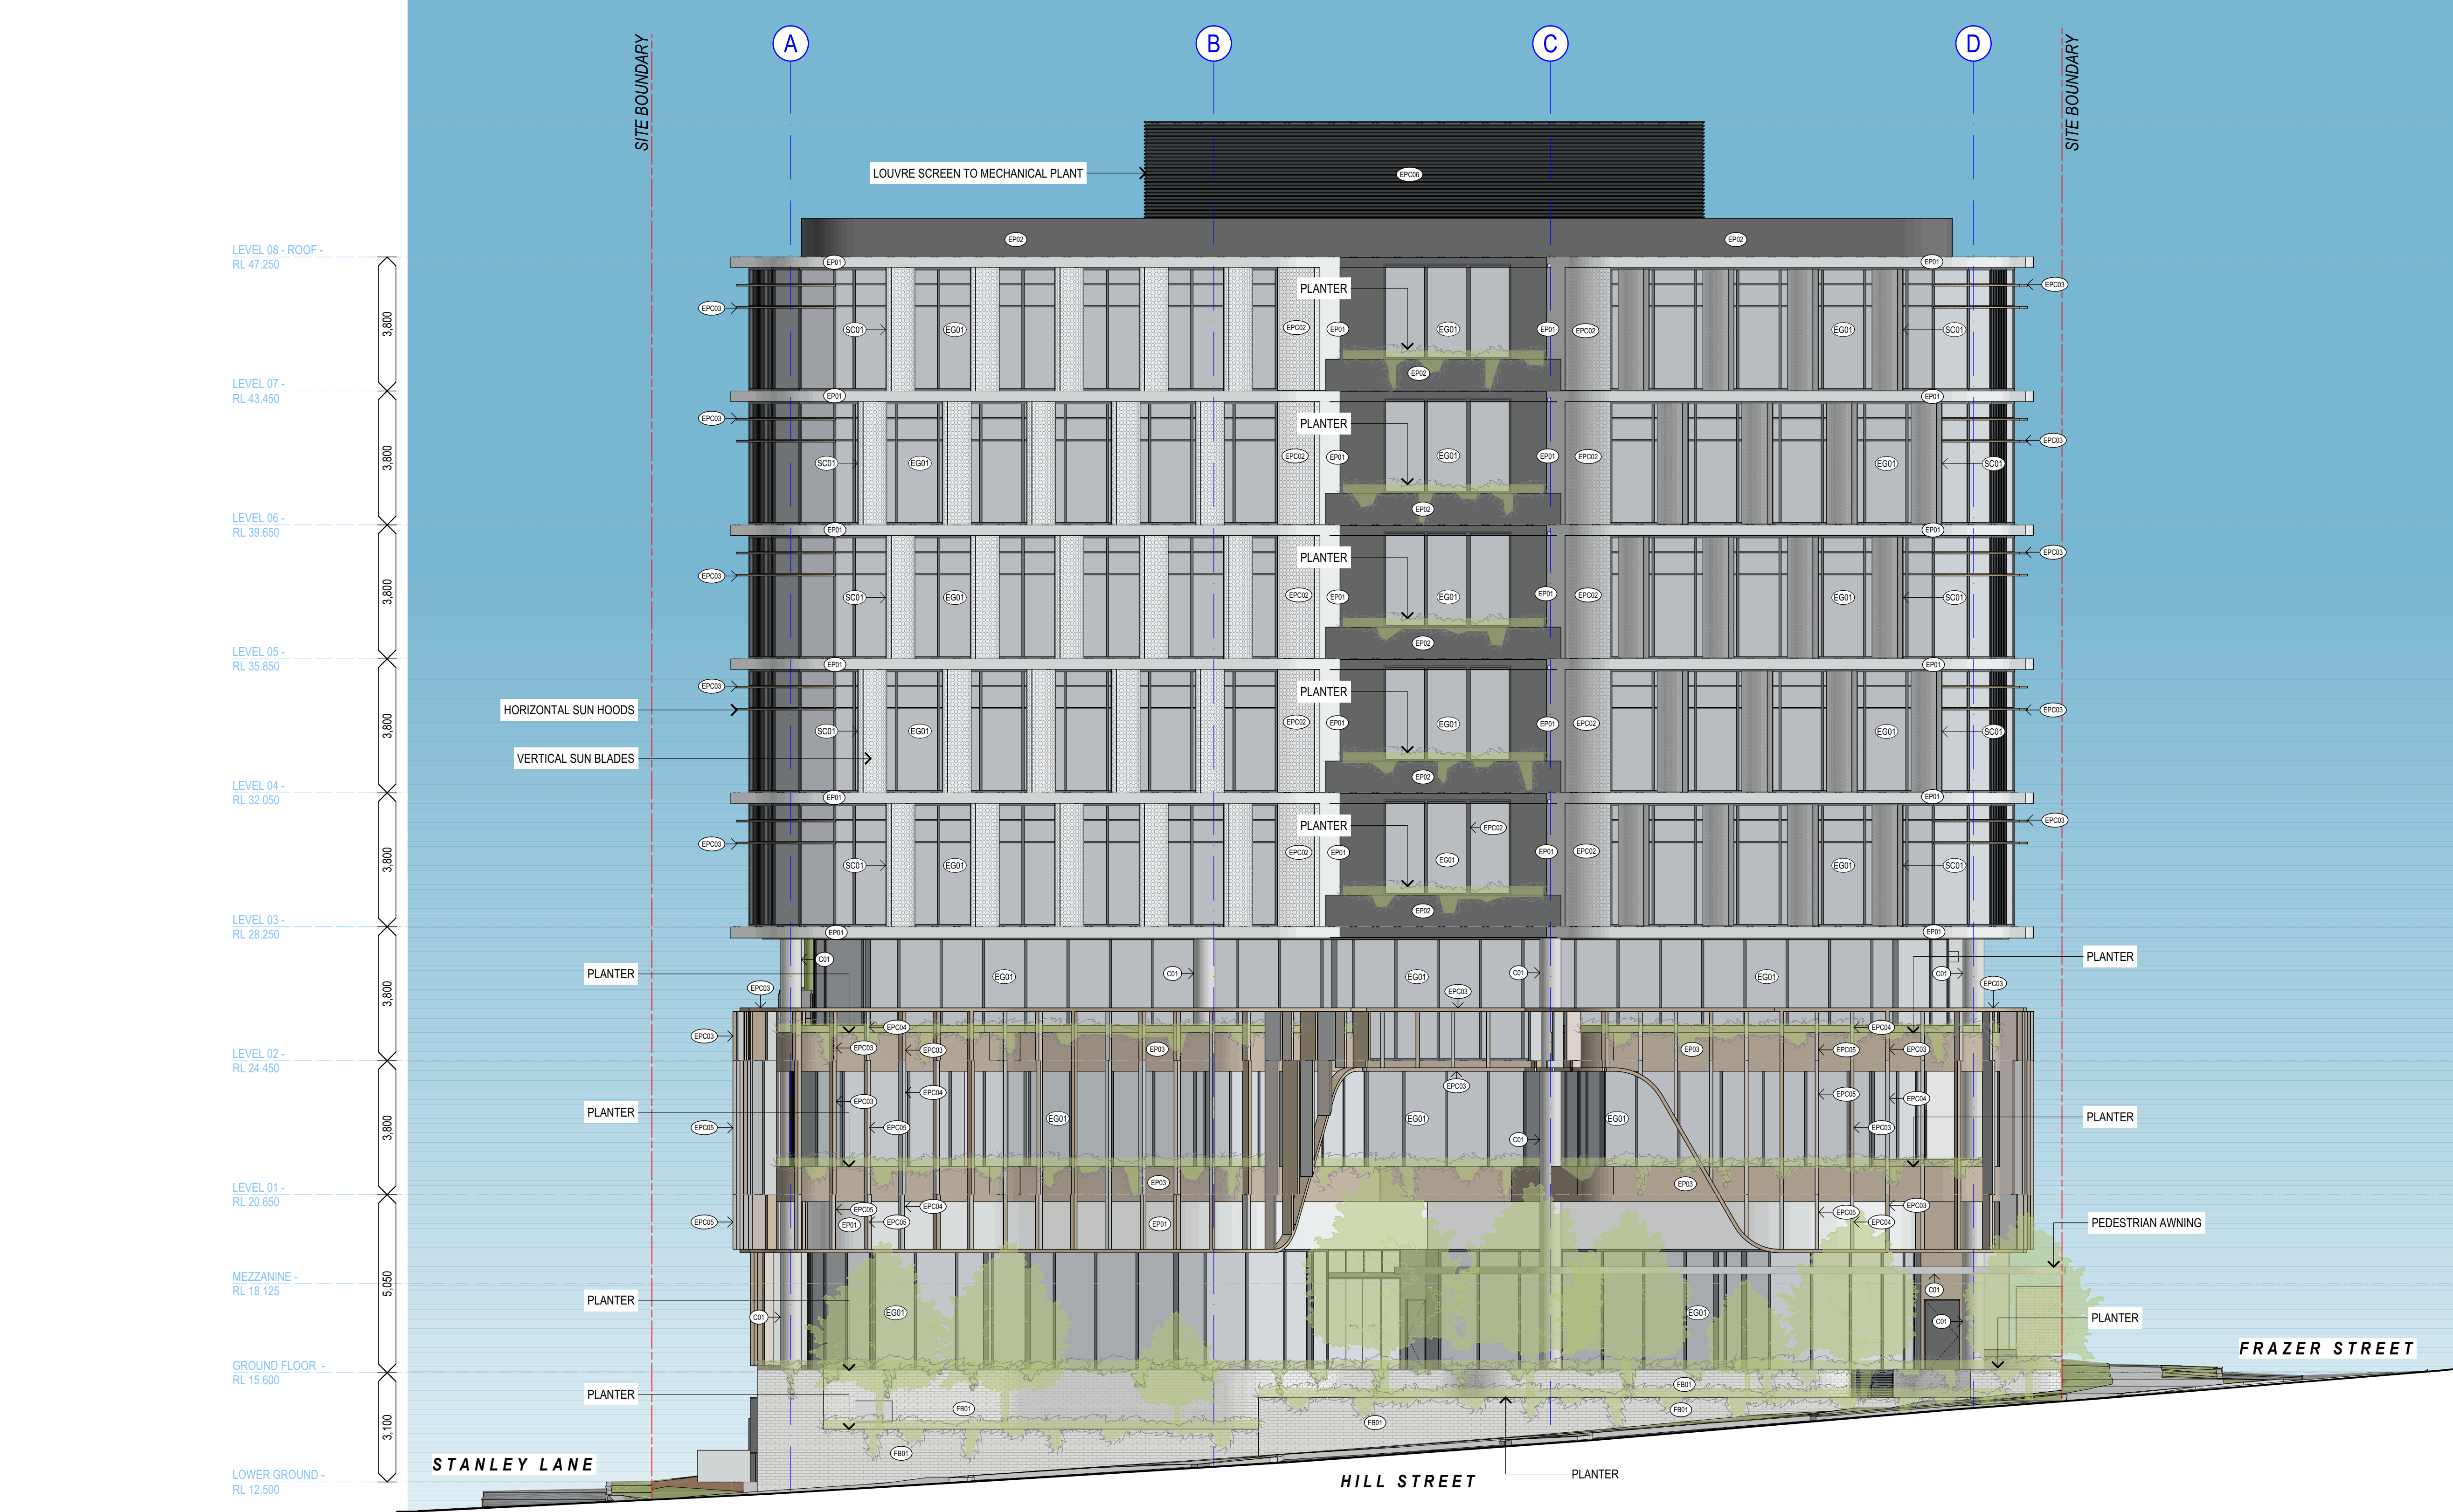

EXTERIOR FINISHES KEY	
EP01	PAINT: WHITE
EP02	PAINT: DARK GREY
EP03	PAINT: EARTH BROWN
EPC01	NOT USED
EPC02	NOT USED
EPC03	POWDERCOAT: BRONZE
EPC04	POWDERCOAT: MID BRONZE
EPC05	POWDERCOAT: DARK BRONZE
EPC06	POWDERCOAT: DARK GREY
FB01	WHITE FACE BRICK
EG01	GLASS: VISION GREY
EG02	GLASS: CLEAR
C01	OFF-FORM CONCRETE
SC01	POWDERCOATED PERFORATED ALUMINIUM: WHITE
RC01	COLORBOND SURFMIST

1 WEST ELEVATION
SCALE 1:100 @ A1
SCALE 1:200 @ A3

COTTEEPARKER

BRISBANE
T 61 7 3846 7422
COTTEE PARKER ARCHITECTS PTY LTD
ABN 77 010 924 106
COTTEEPARKER.COM.AU



0 1 2 3 4 5 6 7 8 9 10
SCALE 1:100 @ A1
SCALE 1:200 @ A3

PLANS AND DOCUMENTS
referred to in the PDA
DEVELOPMENT APPROVAL
Approval no: DEV2020/1133
Date: 2-Jun-2021



02 MATERIALS KEY ADDED
01 DA ISSUE
0 PRELIMINARY ISSUE
A PRELIMINARY ISSUE
ISSUE PURPOSE
07/05/2021 AM DW MT
09/02/21 MB DW MT
02/02/21 MB DW MT
14/12/20 MB DW MT
DATE D. C. A.
STATUS

MIXED USE DEVELOPMENT
9 NEXUS WAY, GOLD COAST
CLIENT - Evans Long
DRAWING TITLE
WEST ELEVATION
DRAWING No
6264
SD3004
ISSUE
02

K:\2000\20006264 9 Nexus Way Southport\1 Production\ArchCAD\Master\4 Archive\6264 Nexus Way 210505 prior to WD update.pln: 7/05/2021: 12:19

