


DO NOT SCALE THIS DRAWING
IF IN DOUBT - ASK!

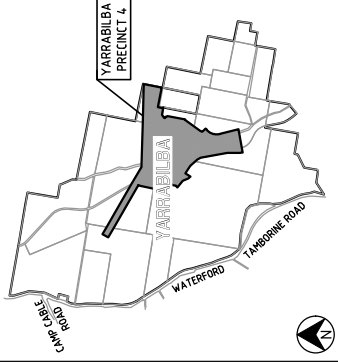

LOCALITY PLAN



REVISIONS

No	Description	Date	By
A	FOR APPROVAL	17/07/17	JAS
B	FOR APPROVAL	22/06/18	GFC
C	FOR APPROVAL	09/07/18	GFC
D	RESUED FOR APPROVAL	18/01/21	SLK

Associated Consultants



Client



Project



PRECINCT 4 - RO1
PRELIMINARY PLANNING
FUNCTIONAL DRAWINGS



ABN 35 112 53 611
L1, 62 Astor Tce
Spring Hill Q 4000
07 3017 1900
www.knigroup.com.au

Approved _____


Drawing Title

04RO1 FUNCTIONAL LAYOUT
ROADWORKS PLAN
SHEET 1

D. 10

JUN 17
Sheet
01 of 24

REFER ABOVE RIGHT

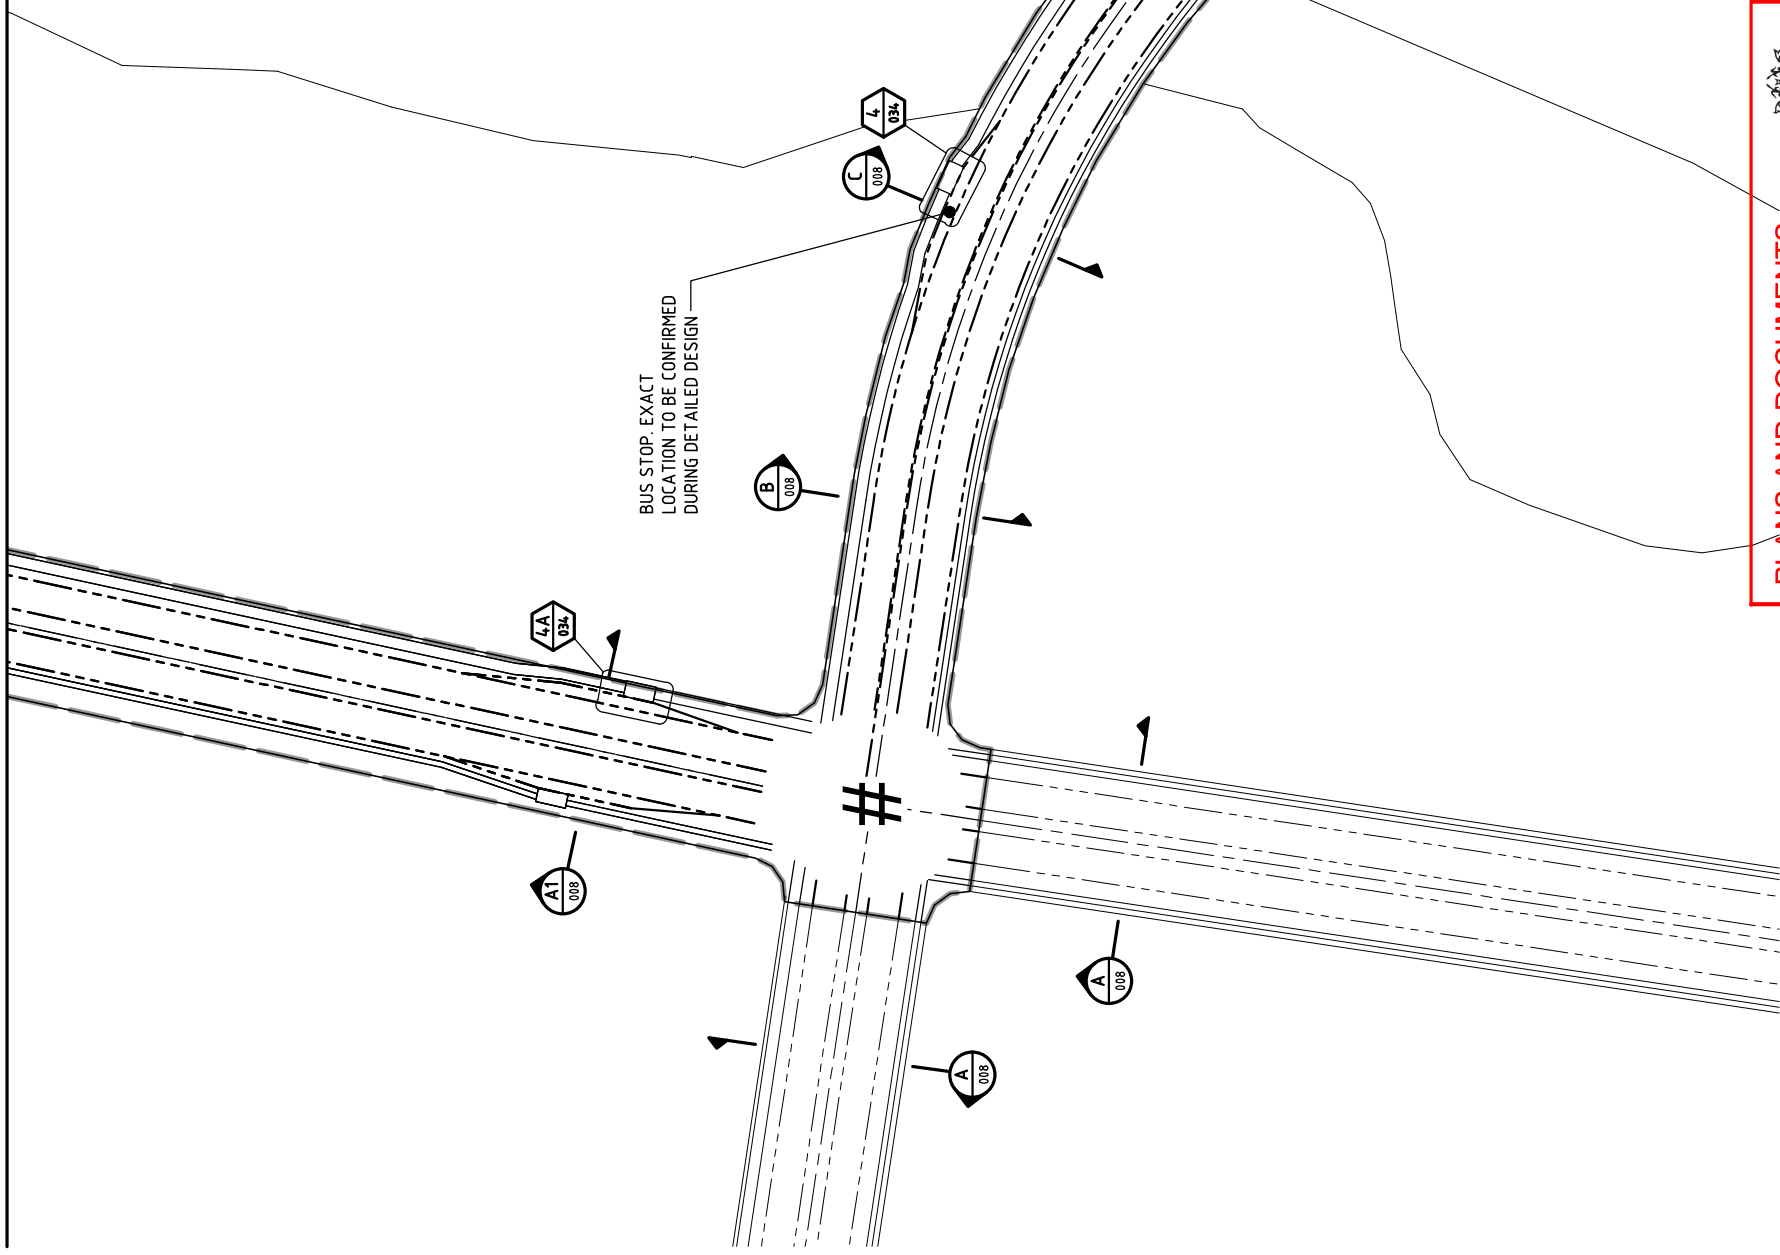

PLANS AND DOCUMENTS referred to in the PDA DEVELOPMENT APPROVAL

Approval no: DEV2017/860


Date: 17 June 2021



STAGE BOUNDARY
PROPOSED KERB FACE
PROPOSED ROAD CENTRELINE
PROPOSED 'GREENWAY CORRIDOR'
PROPOSED FOOTPATH
NOMINATED DRIVEWAY LOCATION
PROPOSED TRAFFIC SIGNALS
TO BE CONFIRMED BY TRAFFIC
MODELLING



REFER KN DWG 16-217-SK002

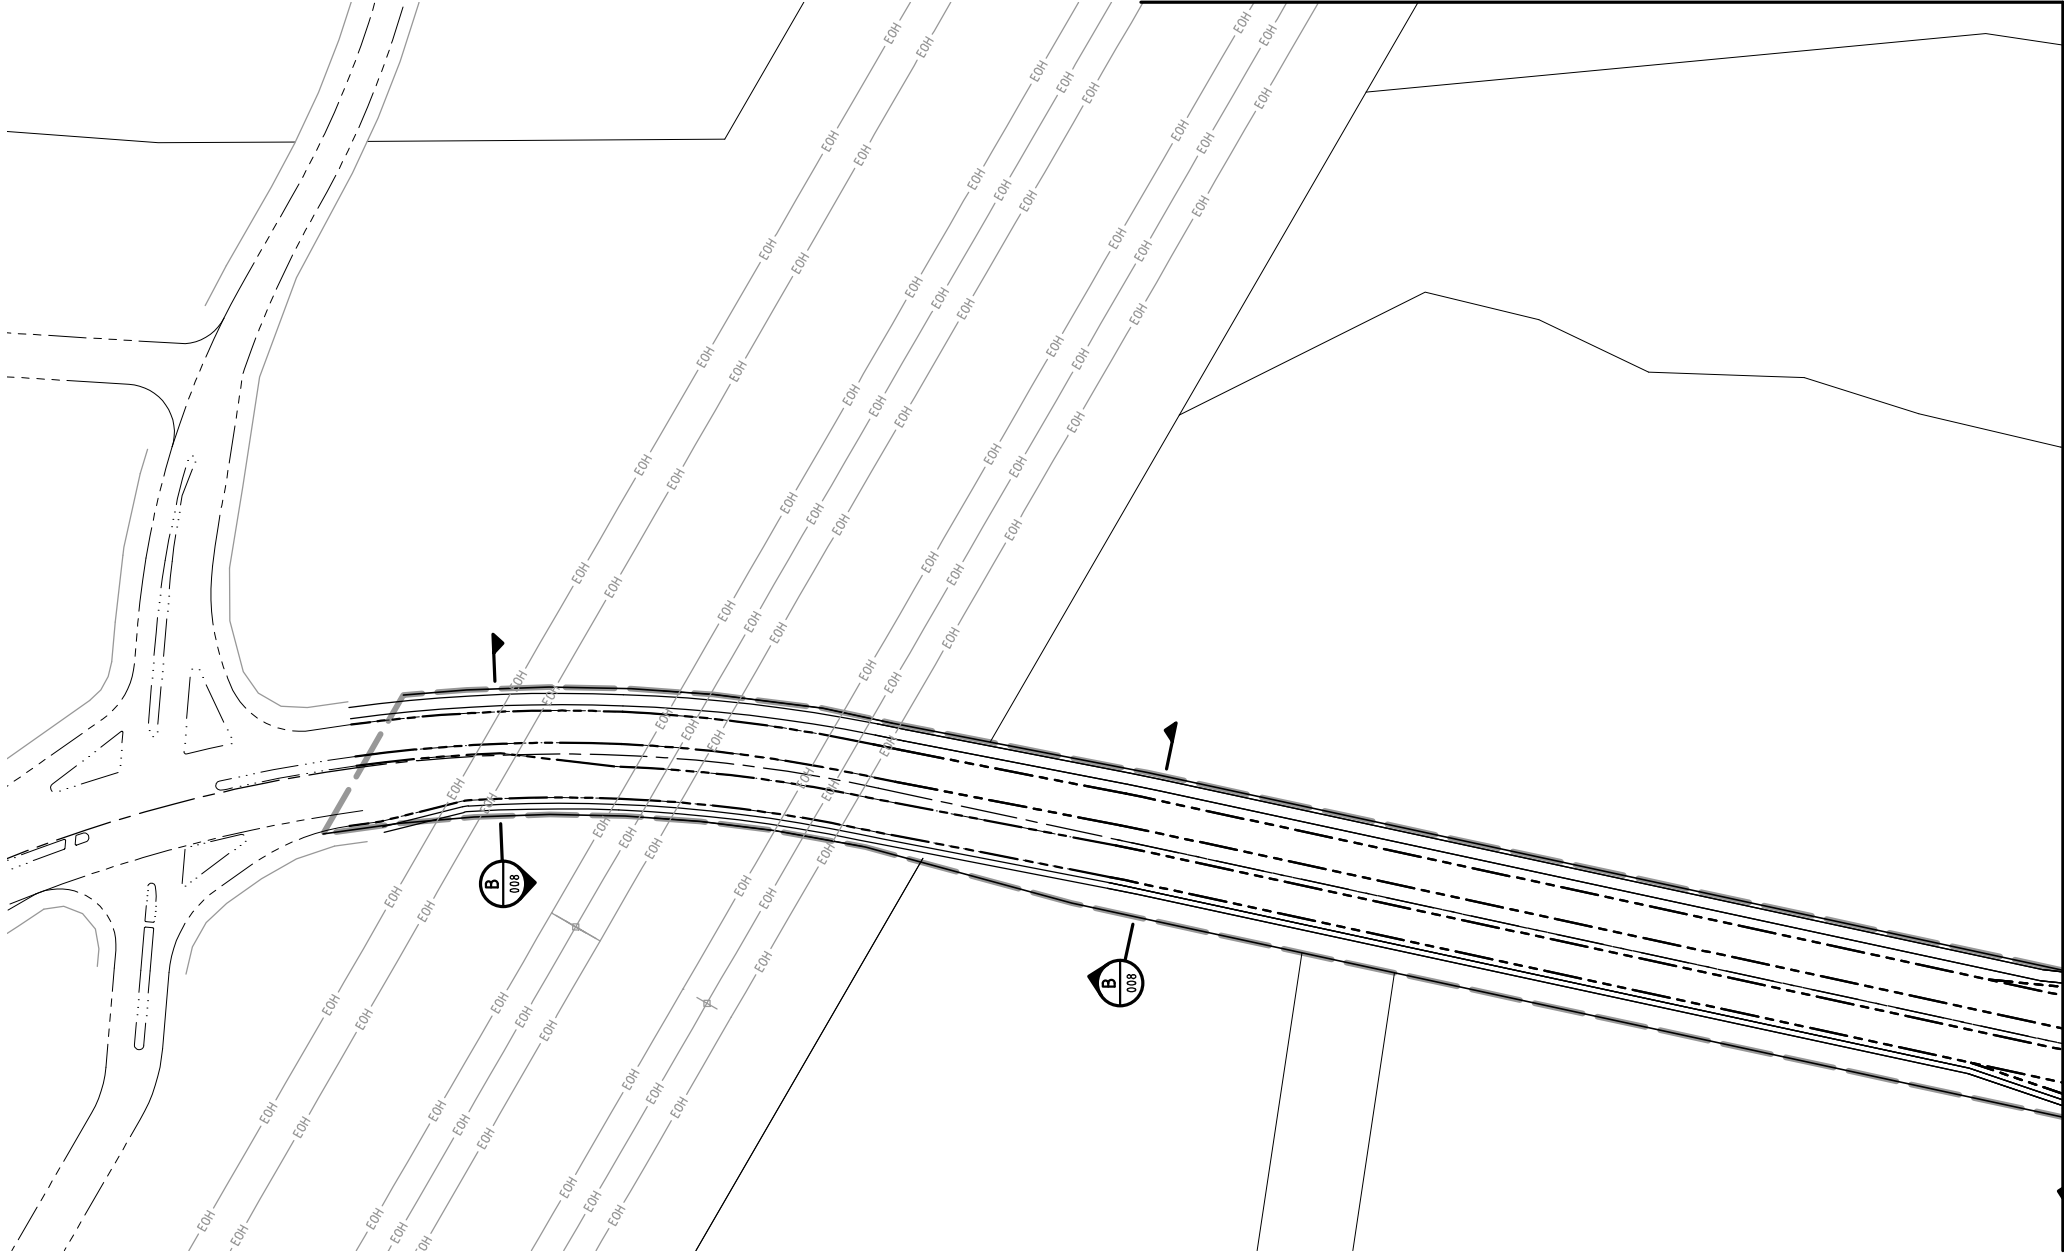


M:\2016\16217 Yarrabilba Precinct 5 Preliminary Support\Engineering\Acad\16-217-SK001-SK007-P04R01-FUNC-LAYOUT.dwg Plotted by: JS on 9/04/2021 2:34:46 PM

DO NOT SCALE THIS DRAWING
IF IN DOUBT - ASK!



CORTH

LOCALITY PLAN

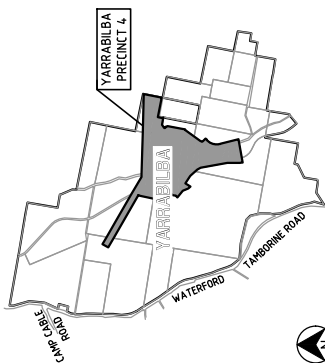

REVISIONS

No.	Description	Date	By
A	FOR APPROVAL	17/07/17	JAS
B	FOR APPROVAL	22/06/18	GFC
C	DRIVEWAY LOCATIONS AMENDED	29/06/18	GFC
D	REISSUED FOR APPROVAL	19/01/21	SJL

Associated Consultants



Client



Project




PRECINCT 4 - RO1 PRELIMINARY PLANNING FUNCTIONAL DRAWINGS



Approved

Crowding Title
P04R01 FUNCTIONAL LAYOUT
ROADWORKS PLAN
SHEET 3

A1	AS SHOWN			Drawing No 16-217-SK003	Revision D
	Drawn	JAS	Designed JAS		

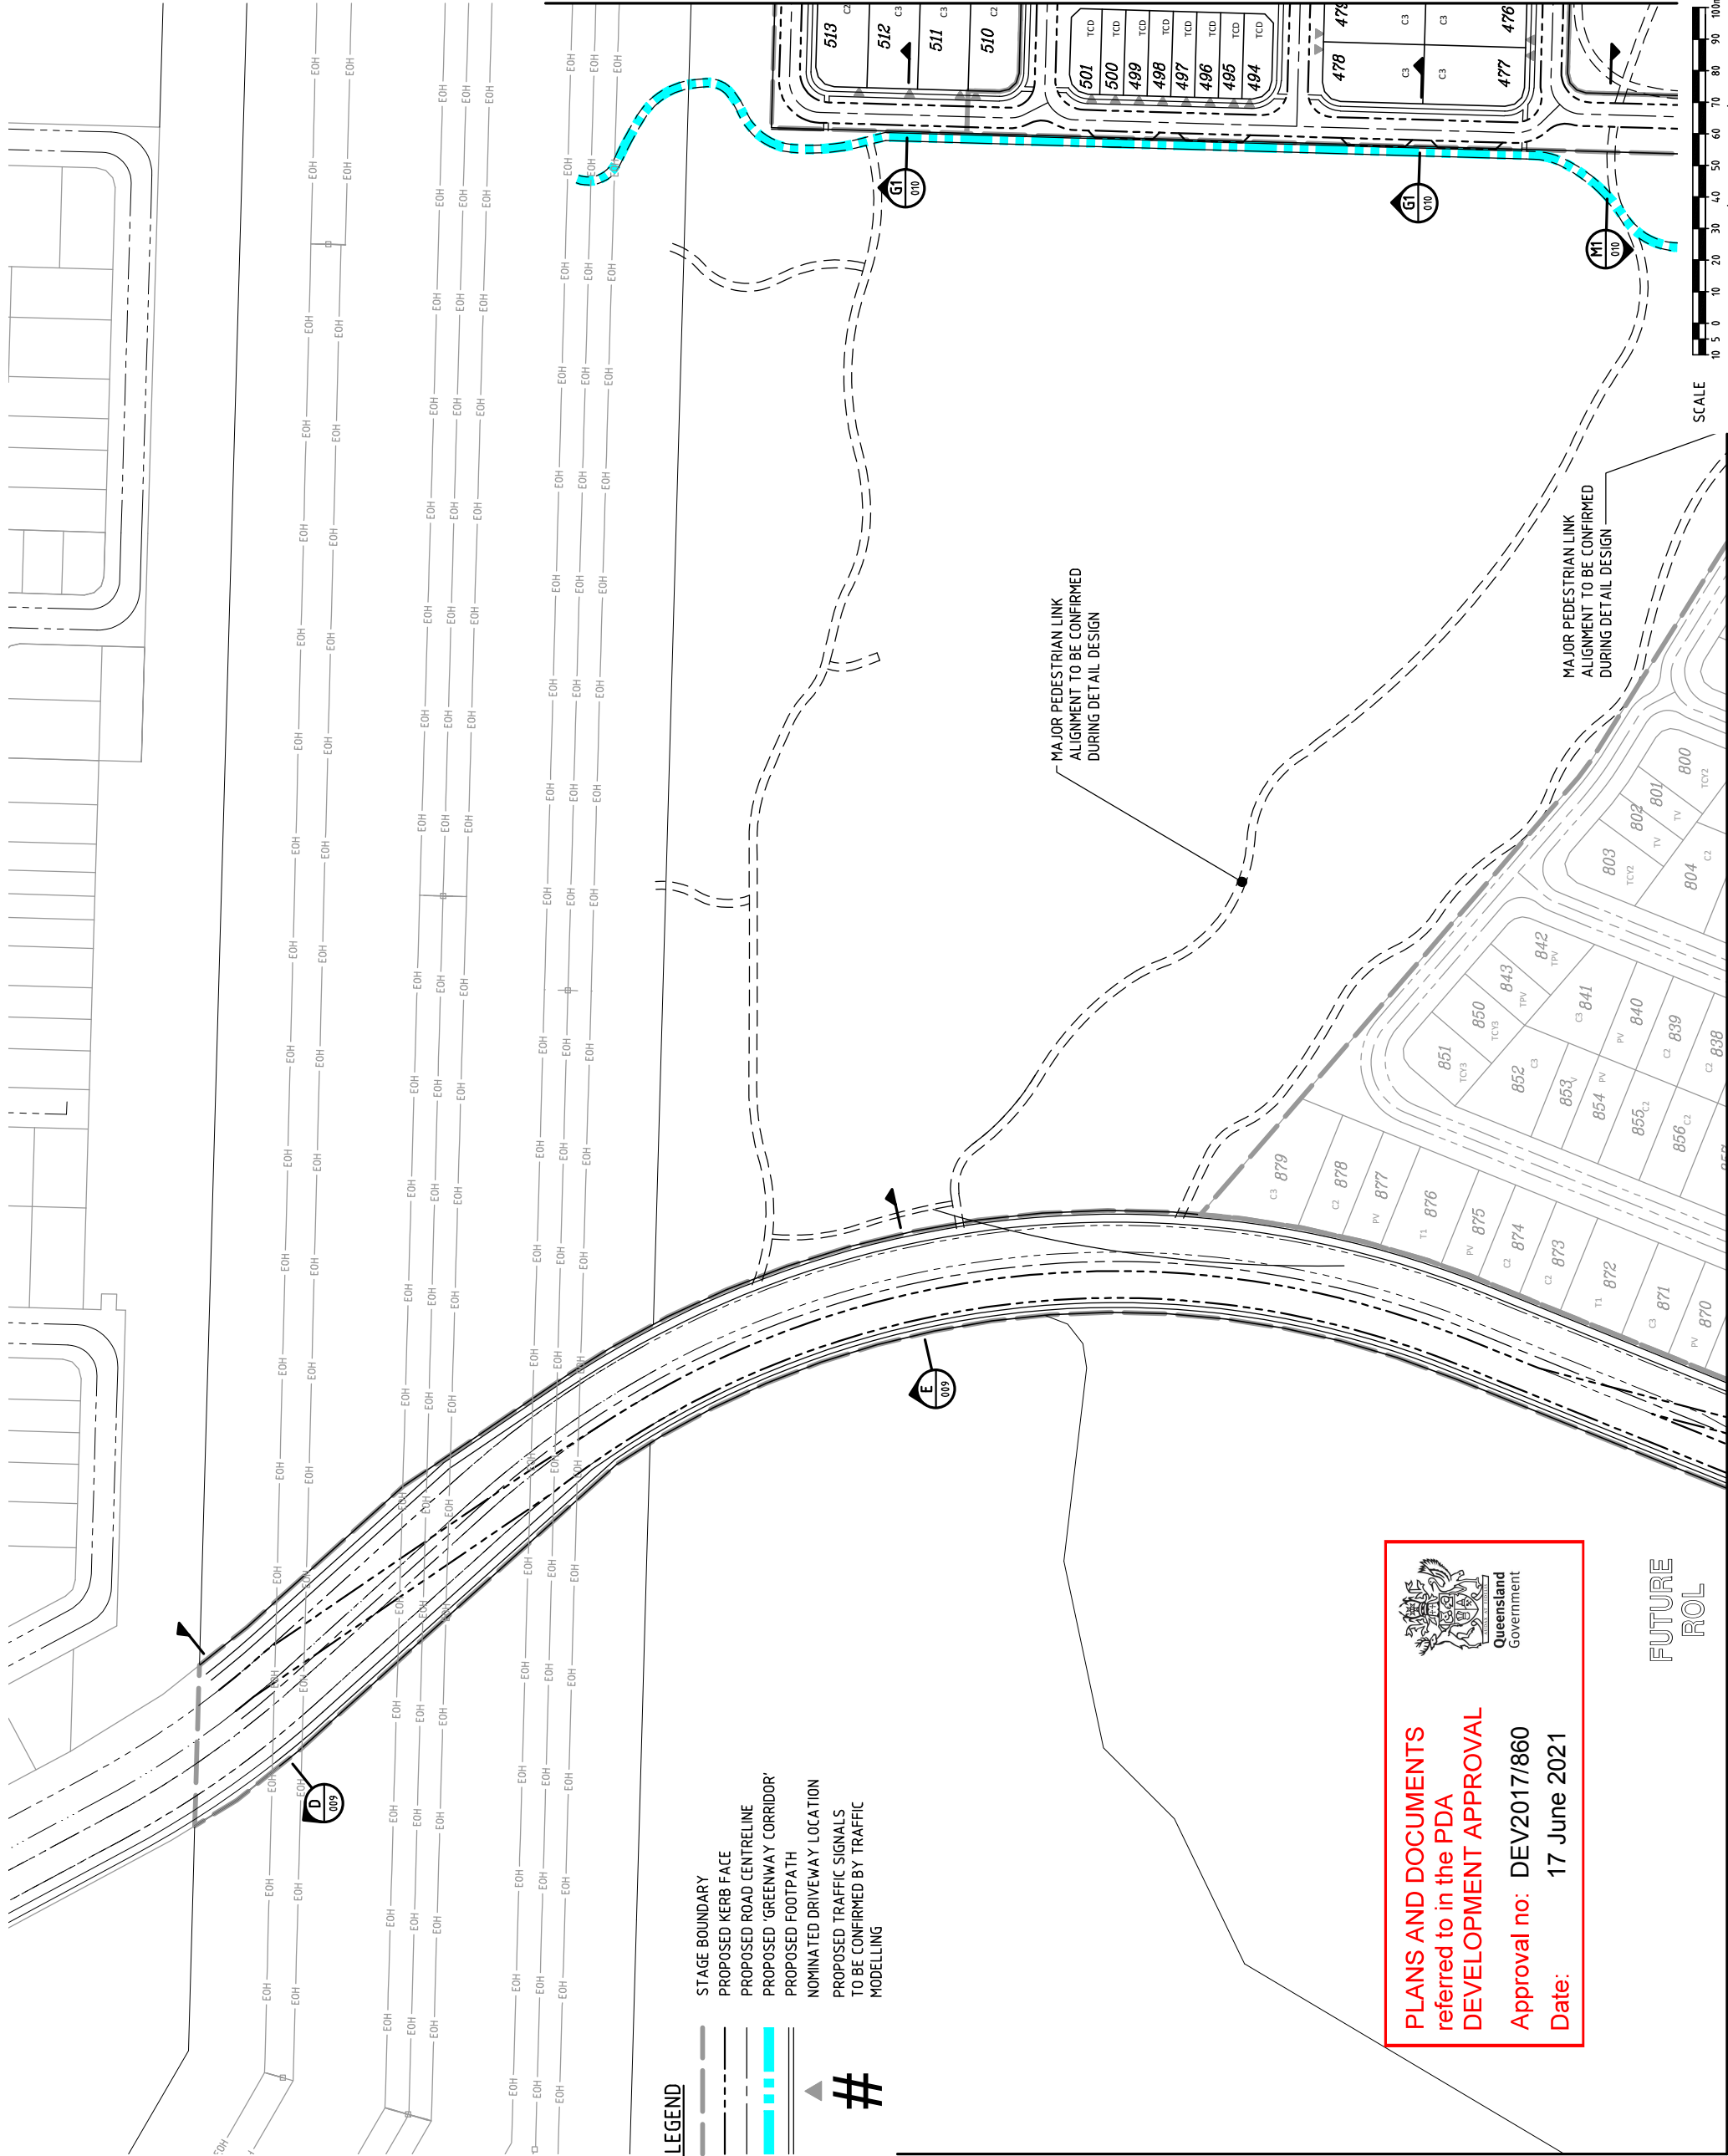


REFER KN DWG 16-217-SK004

PLANS AND DOCUMENTS
referred to in the PDA
DEVELOPMENT APPROVAL

Approval no: DEV2017/860
Date: 17 June 2021

Queensland
Government

FUTURE ROL

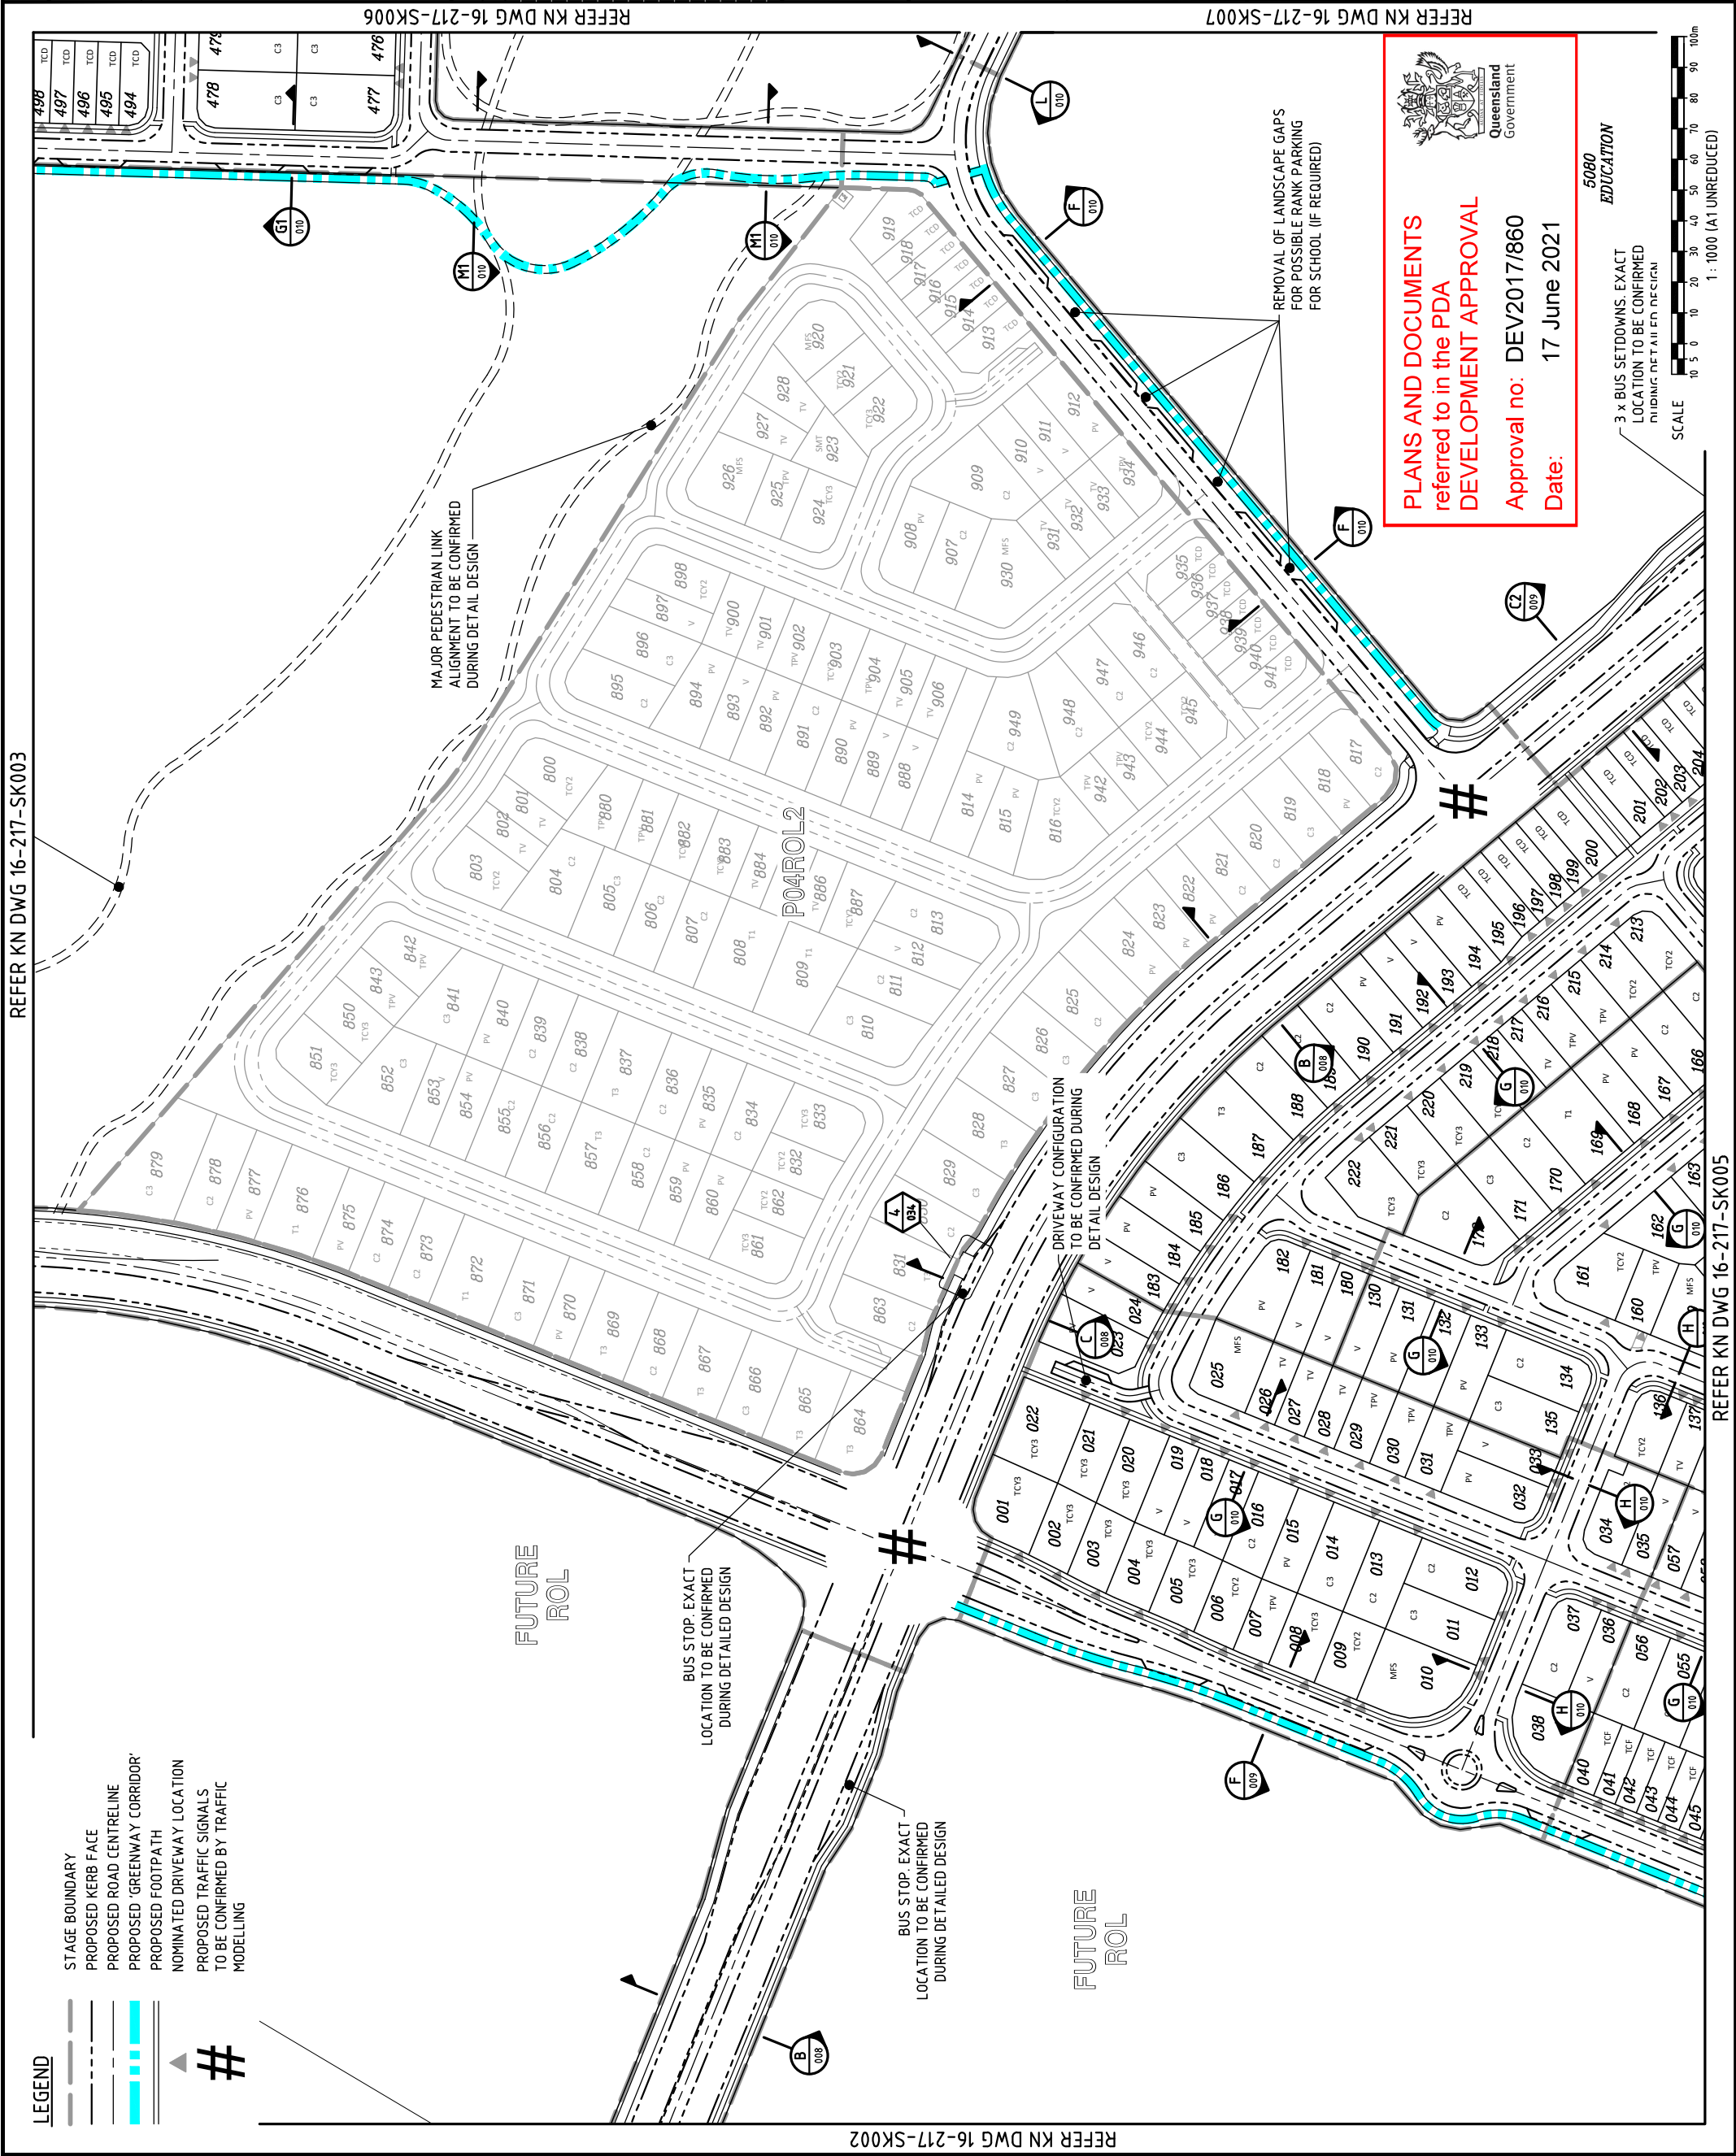

DO NOT SCALE THIS DRAWING
IF IN DOUBT - ASK!

NORTH

LOCALITY PLAN

REVISIONS	
No	Description
A	FOR APPROVAL
B	NOTE ADDED TO SCHOOL PARKING
C	REVISED LOT NUMBERS
D	FOR APPROVAL
E	DRIVEWAY LOCATIONS AVOIDED
F	FOR APPROVAL
G	LOT TYPE AMENDED
H	RESUBMITTED FOR APPROVAL

Associated Consultants

Client

Project

PRECINCT 4 - RO1

PRELIMINARY PLANNING

FUNCTIONAL DRAWINGS

Approved

ABN 35 112 53 611
L1, 62 Astor Tce
Spring Hill Q 4000
07 3017 1900
www.kmggroup.com.au

km group

Drawing Title

P04R01 FUNCTIONAL LAYOUT

ROADWORKS PLAN

SHEET 4

Drawn

JAS

Designed

JAS

Checked

GBG

Date

JUN 17

Scale

A3 SHOWN

Sheet

04 of 34


Drawing No

A1

Revision

16-217-SK004

H

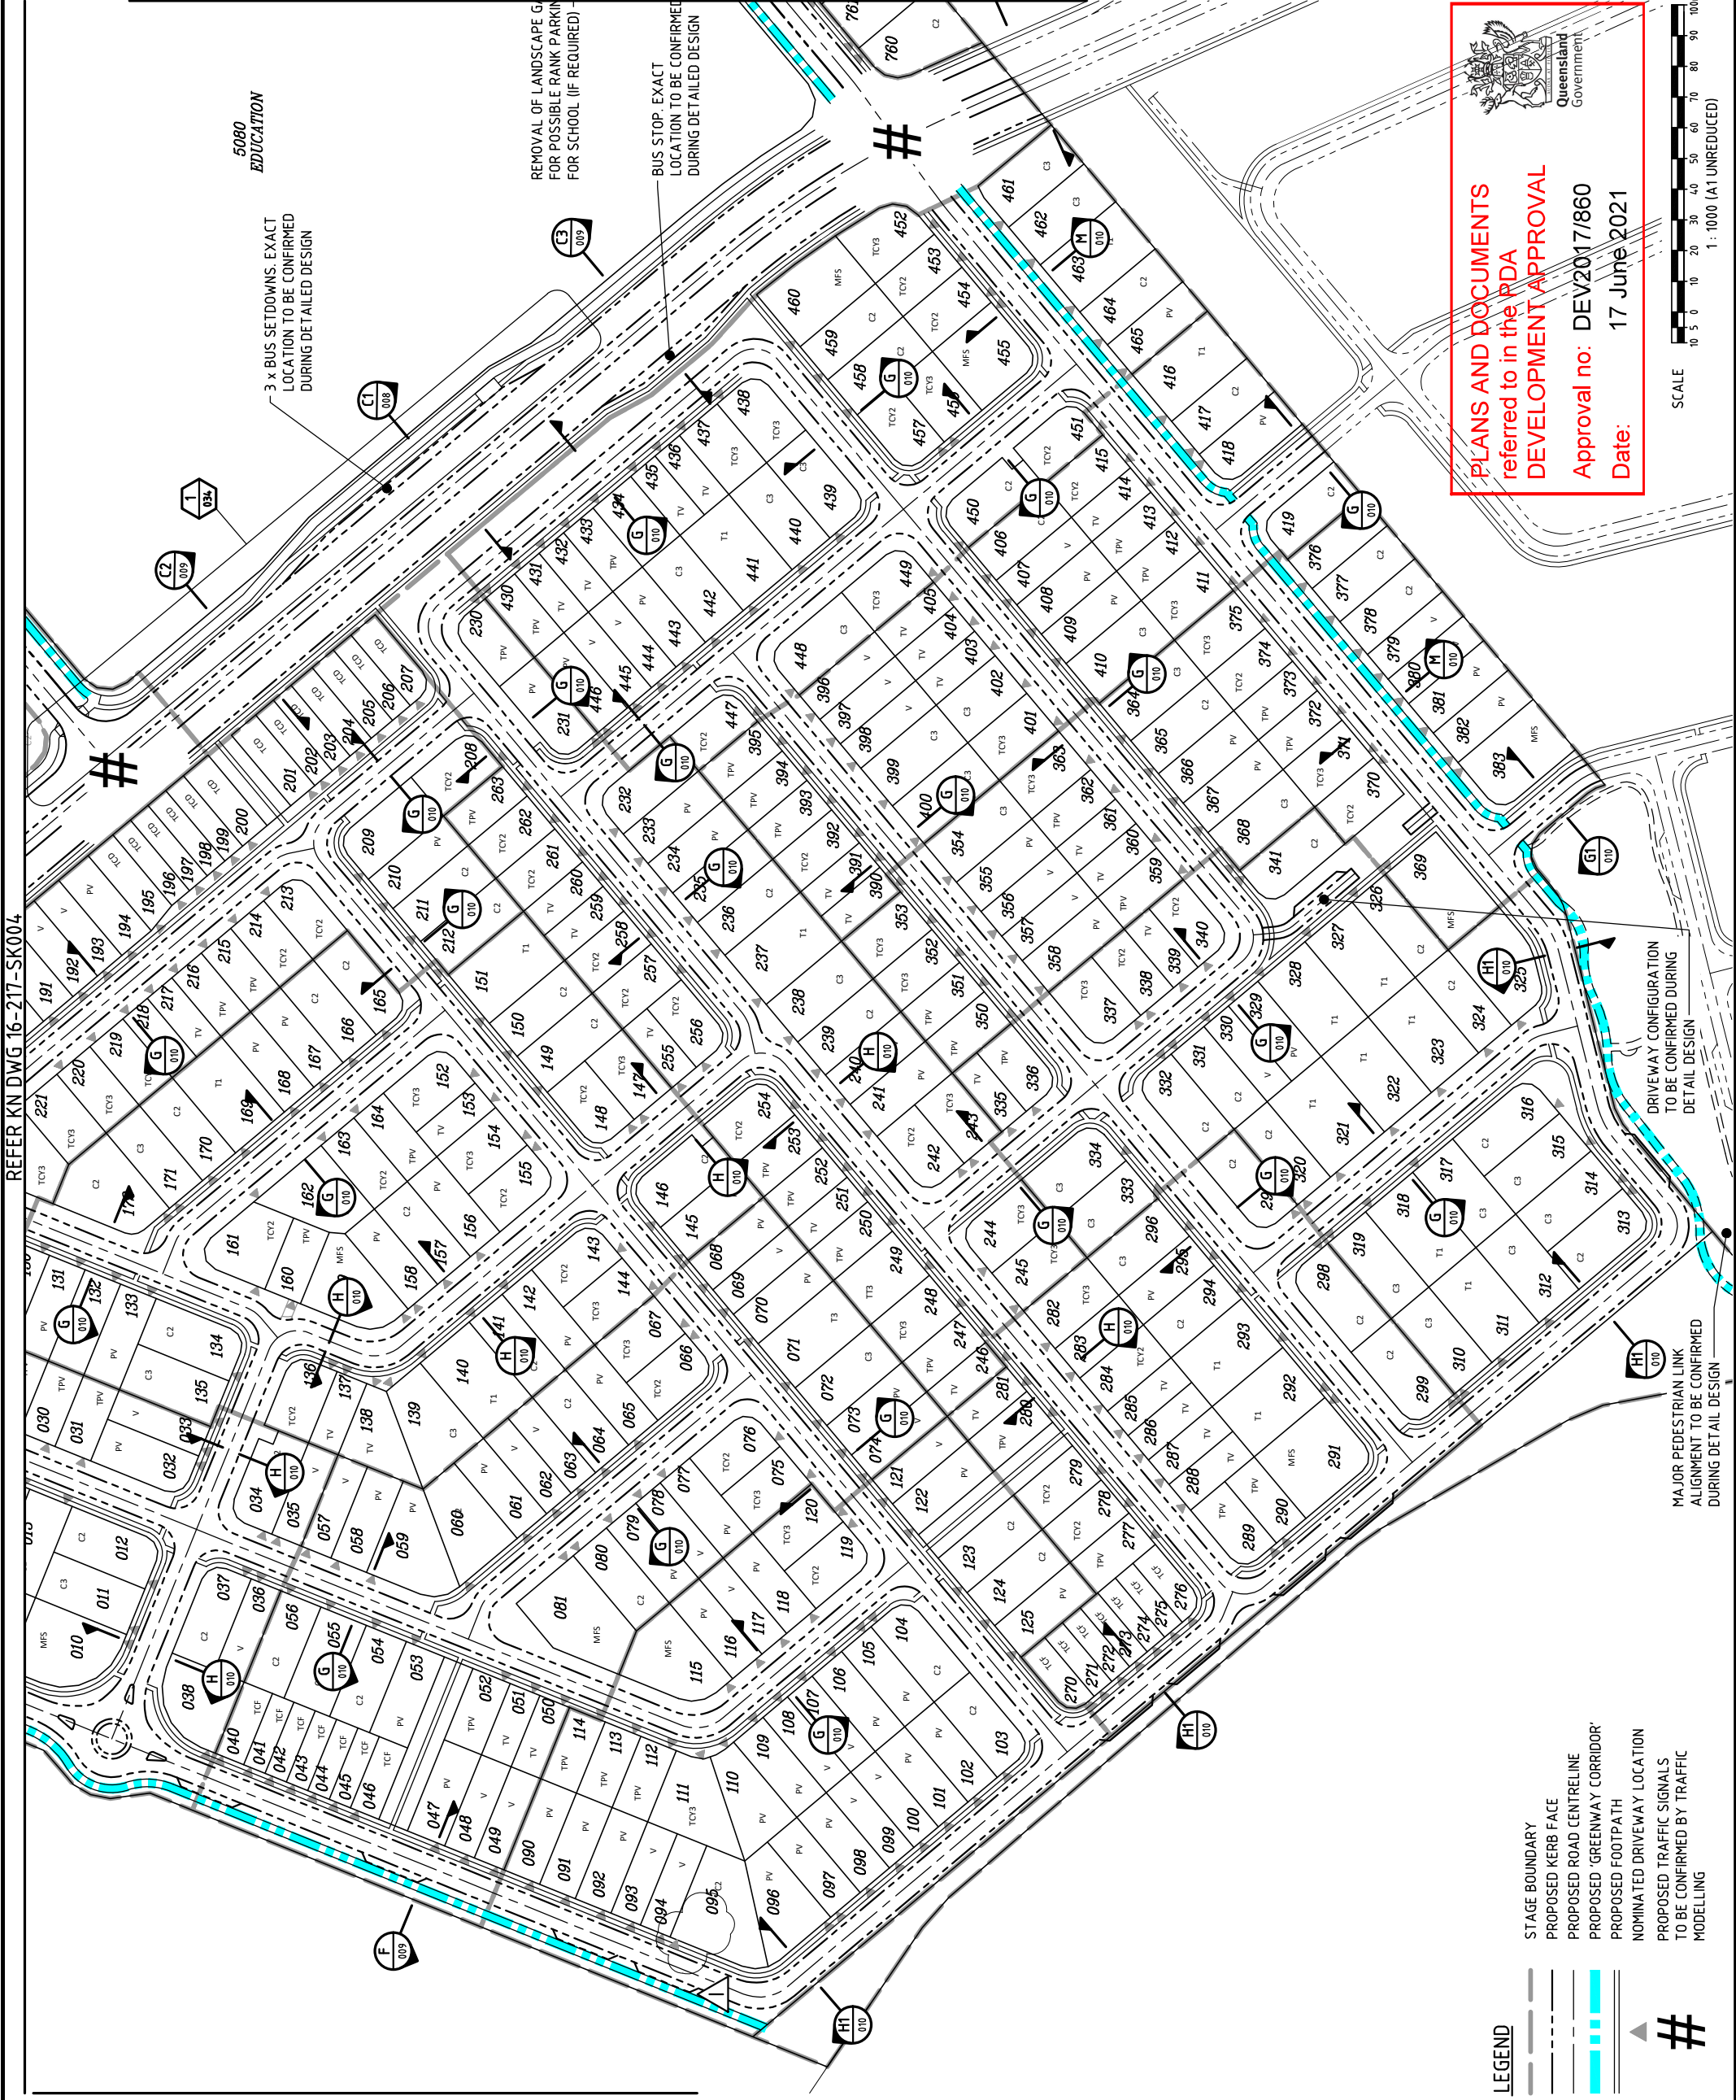

DO NOT SCALE THIS DRAWING
IF IN DOUBT - ASK!

LOCALITY PLAN

No	Description	Date	By
A	FOR APPROVAL	17/07/17	JAS
B	REVISED LOT LAYOUT	24/11/17	RCT
C	REVISED LOT TYPE	18/12/17	GFC
D	FOR APPROVAL	22/06/18	GFC
E	LOT TYPES & DW LOCATIONS AMENDED	28/06/18	GFC
F	FOR APPROVAL	04/07/18	GFC
G	REISSUED FOR APPROVAL	18/01/21	SLK
H	DRIVEWAY ADDED	07/02/21	ANC
I	LOT 95 DRIVEWAY ADDED	07/04/21	JAS

Associated Consultants

Project

PRECINCT 4 - RO1
PRELIMINARY PLANNING
FUNCTIONAL DRAWINGS

Client

ABN 35 112 53 611
L1 62 Astor Tce
Spring Hill Q 4000
07 3017 1900
www.kmggroup.com.au

Approved

Drawing Title


P04RO1 FUNCTIONAL LAYOUT
ROADWORKS PLAN
SHEET 5

Drawn	Designed	Checked	Date
JAS	JAS	G8G	JUN 17

Scale	AS SHOWN	Sheet
A3	05 of 34	

Drawing No	Revision
A1	16-217-SK005

H

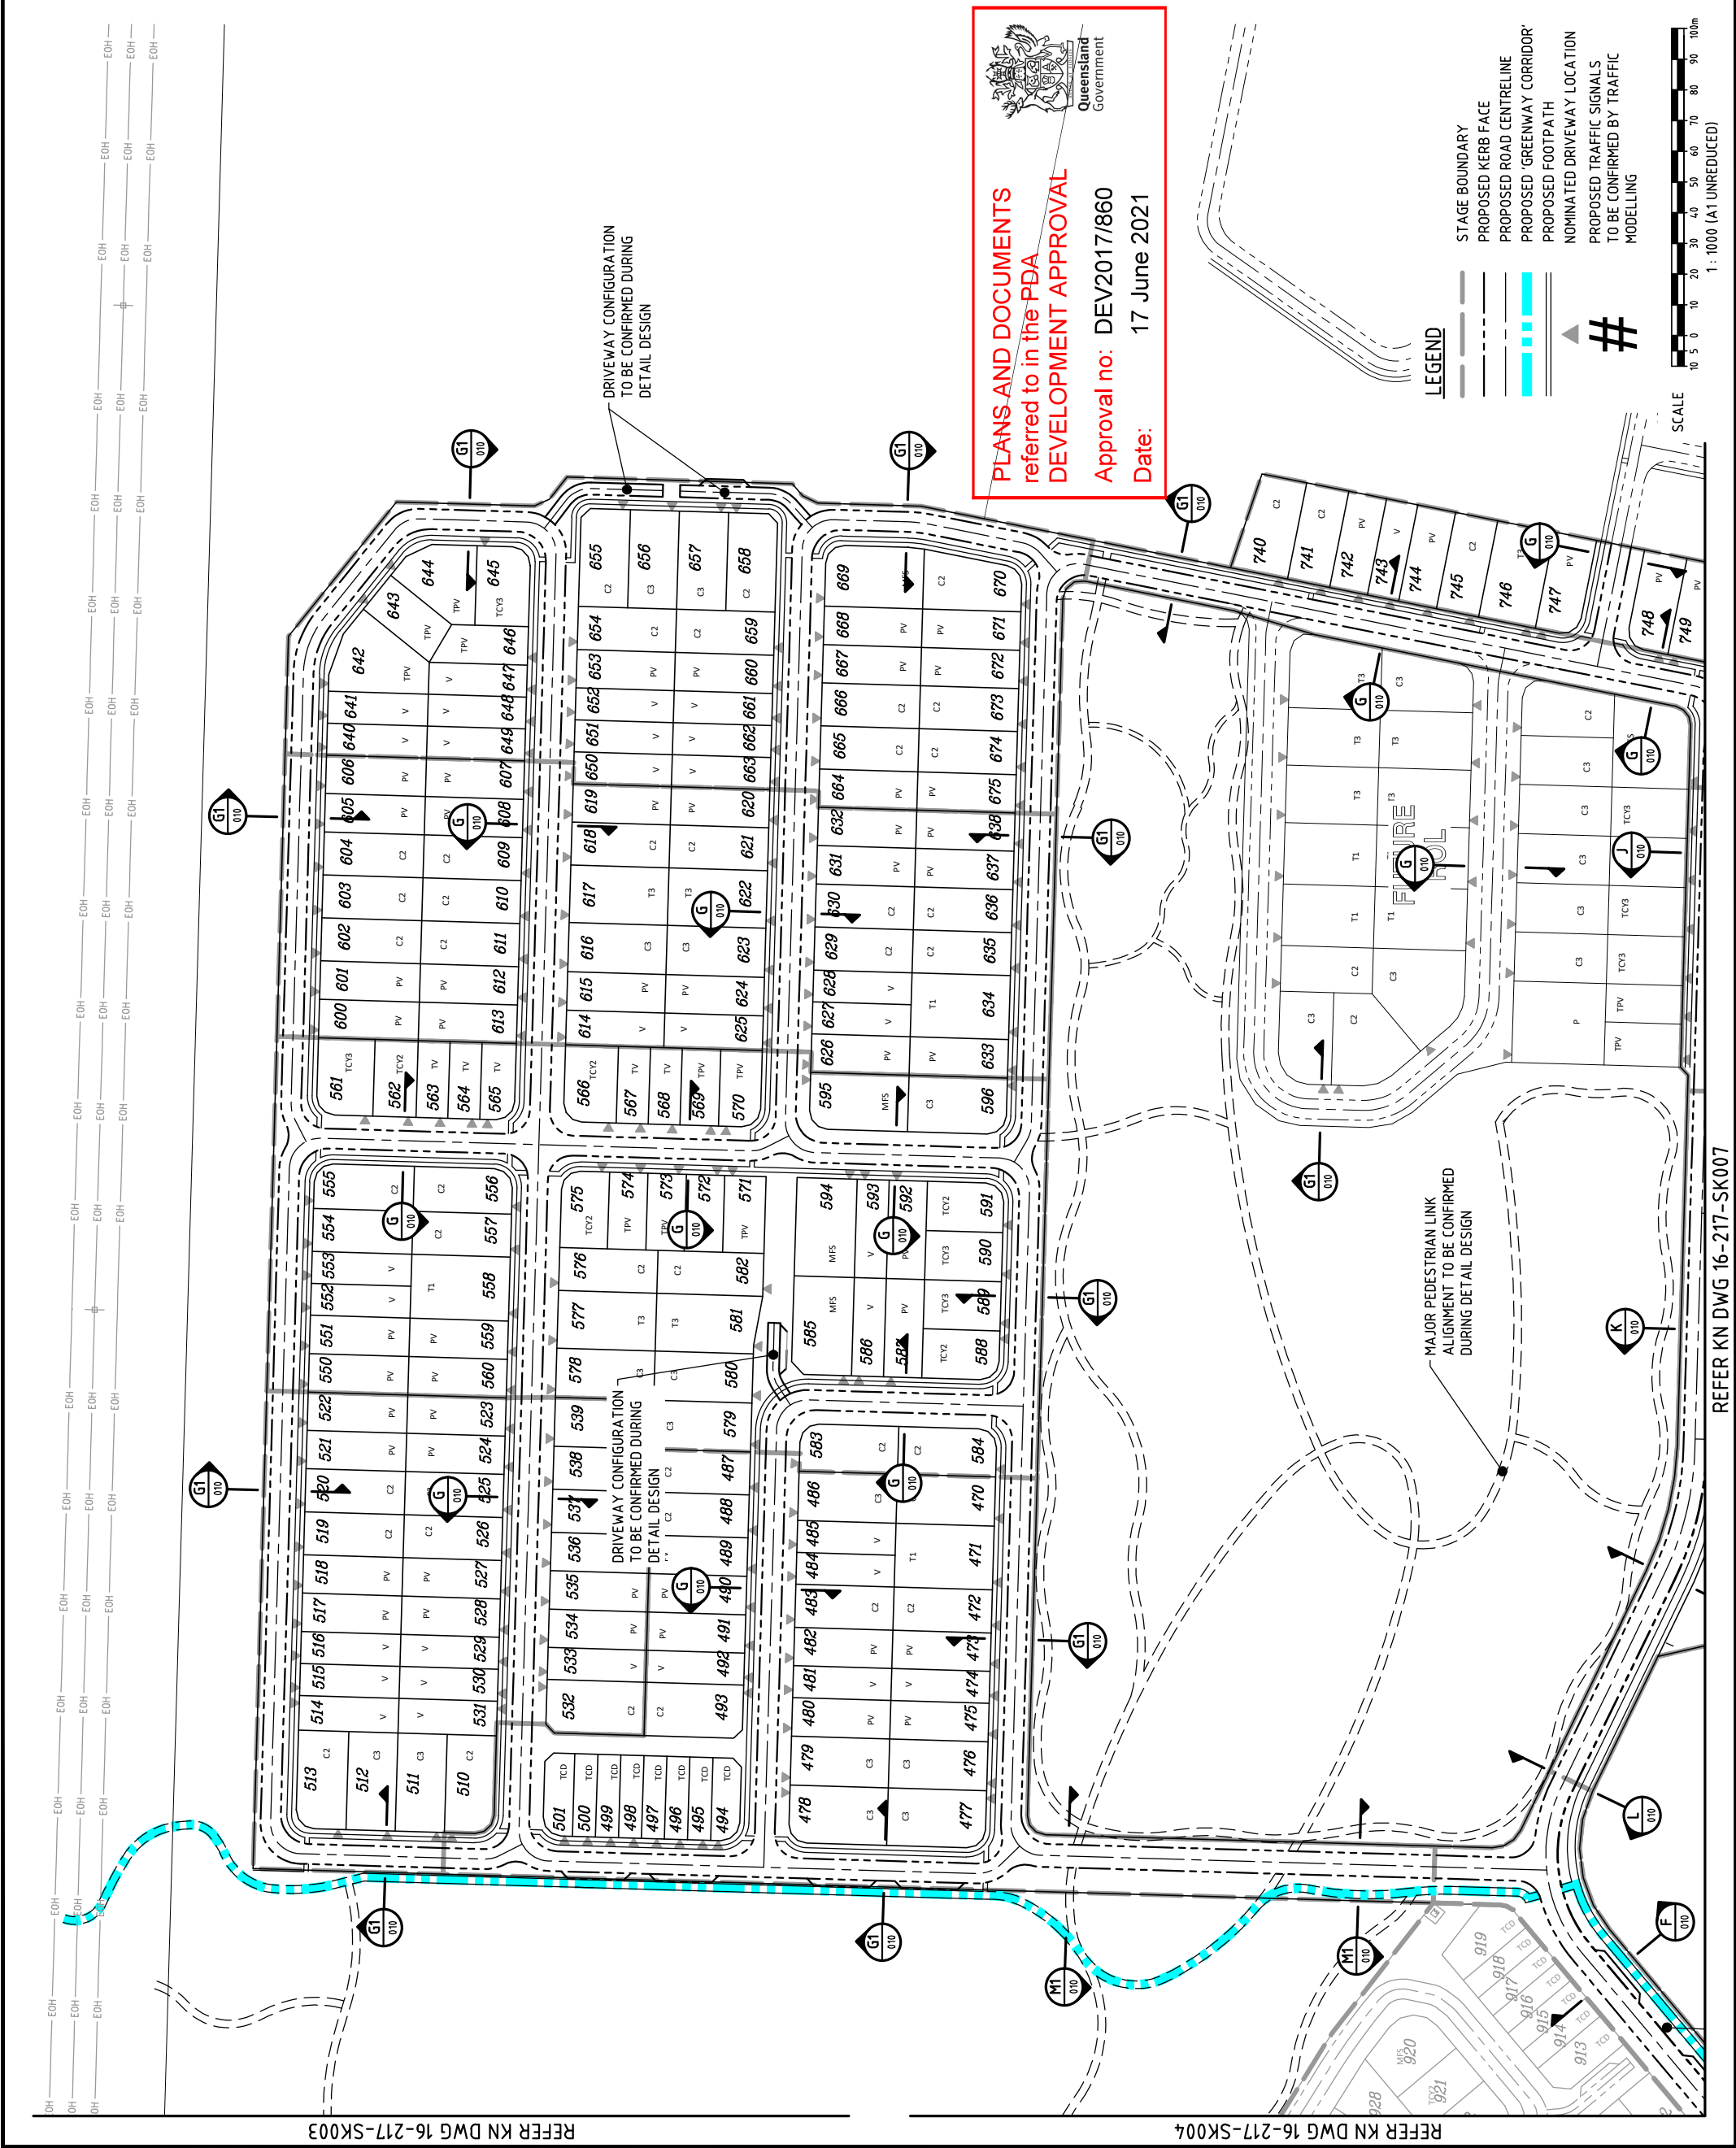

DO NOT SCALE THIS DRAWING
IF IN DOUBT - ASK!

NORTH

YARRABILBA PRECINCT 4

CAPE CREEK

WATERFORD

TAMBOORNE ROAD

YARRABILBA

REVISIONS	
No	Description
A	FOR APPROVAL
B	FOR APPROVAL
C	DRIVEWAY LOCATIONS AMENDED
D	LOT TYPE AMENDED
E	RESUBMITTED FOR APPROVAL

No	Description	Date	By
A	FOR APPROVAL	17/07/17	JAS
B	FOR APPROVAL	22/06/18	GFC
C	DRIVEWAY LOCATIONS AMENDED	28/06/18	GFC
D	LOT TYPE AMENDED	17/07/18	GFC
E	RESUBMITTED FOR APPROVAL	18/01/21	SLK

Associated Consultants

PRECINCT 4 - RO1
PRELIMINARY PLANNING
FUNCTIONAL DRAWINGS

ABN 35 112 53 611
L1, 62 Astor Tce
Spring Hill Q 4000
07 3017 1900
www.kmgroup.com.au

Approved

Drawing Title

P04RO1 FUNCTIONAL LAYOUT
ROADWORKS PLAN
SHEET 6

Drawn	JAS	Designed	JAS	Checked	G8G	Date	JUN 17
-------	-----	----------	-----	---------	-----	------	--------


Scale	AS SHOWN	Drawing No	16-217-SK006	Revision	E
-------	----------	------------	--------------	----------	---

PLANS AND DOCUMENTS
referred to in the PDA
DEVELOPMENT APPROVAL

Approval no: DEV2017/860
Date: 17 June 2021



LOCALITY PLAN

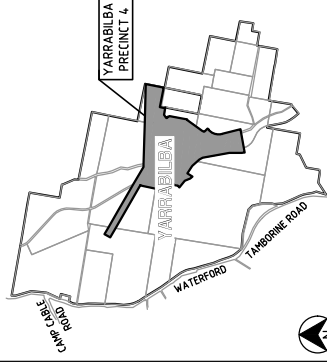

REVISIONS

[illegible]

Associated Consultants



Client



PRECINCT 4 - RO1
PRELIMINARY PLANNING
FUNCTIONAL DRAWINGS




ABN 35 112 53 611
L1, 62 Astor Tce
Spring Hill Q 4000
07 3017 1900
www.knagroup.com.au

Approved

Drawing Title
P04RO1 FUNCTIONAL LAYOUT
ROADWORKS PLAN
SHEET 7

Drawn JAS	Designed JAS	Checked GBG	Date JUN 17
Scale AS SHOWN			Sheet 07 of 34
A1	Drawing No 16-217-SK007		Revision E

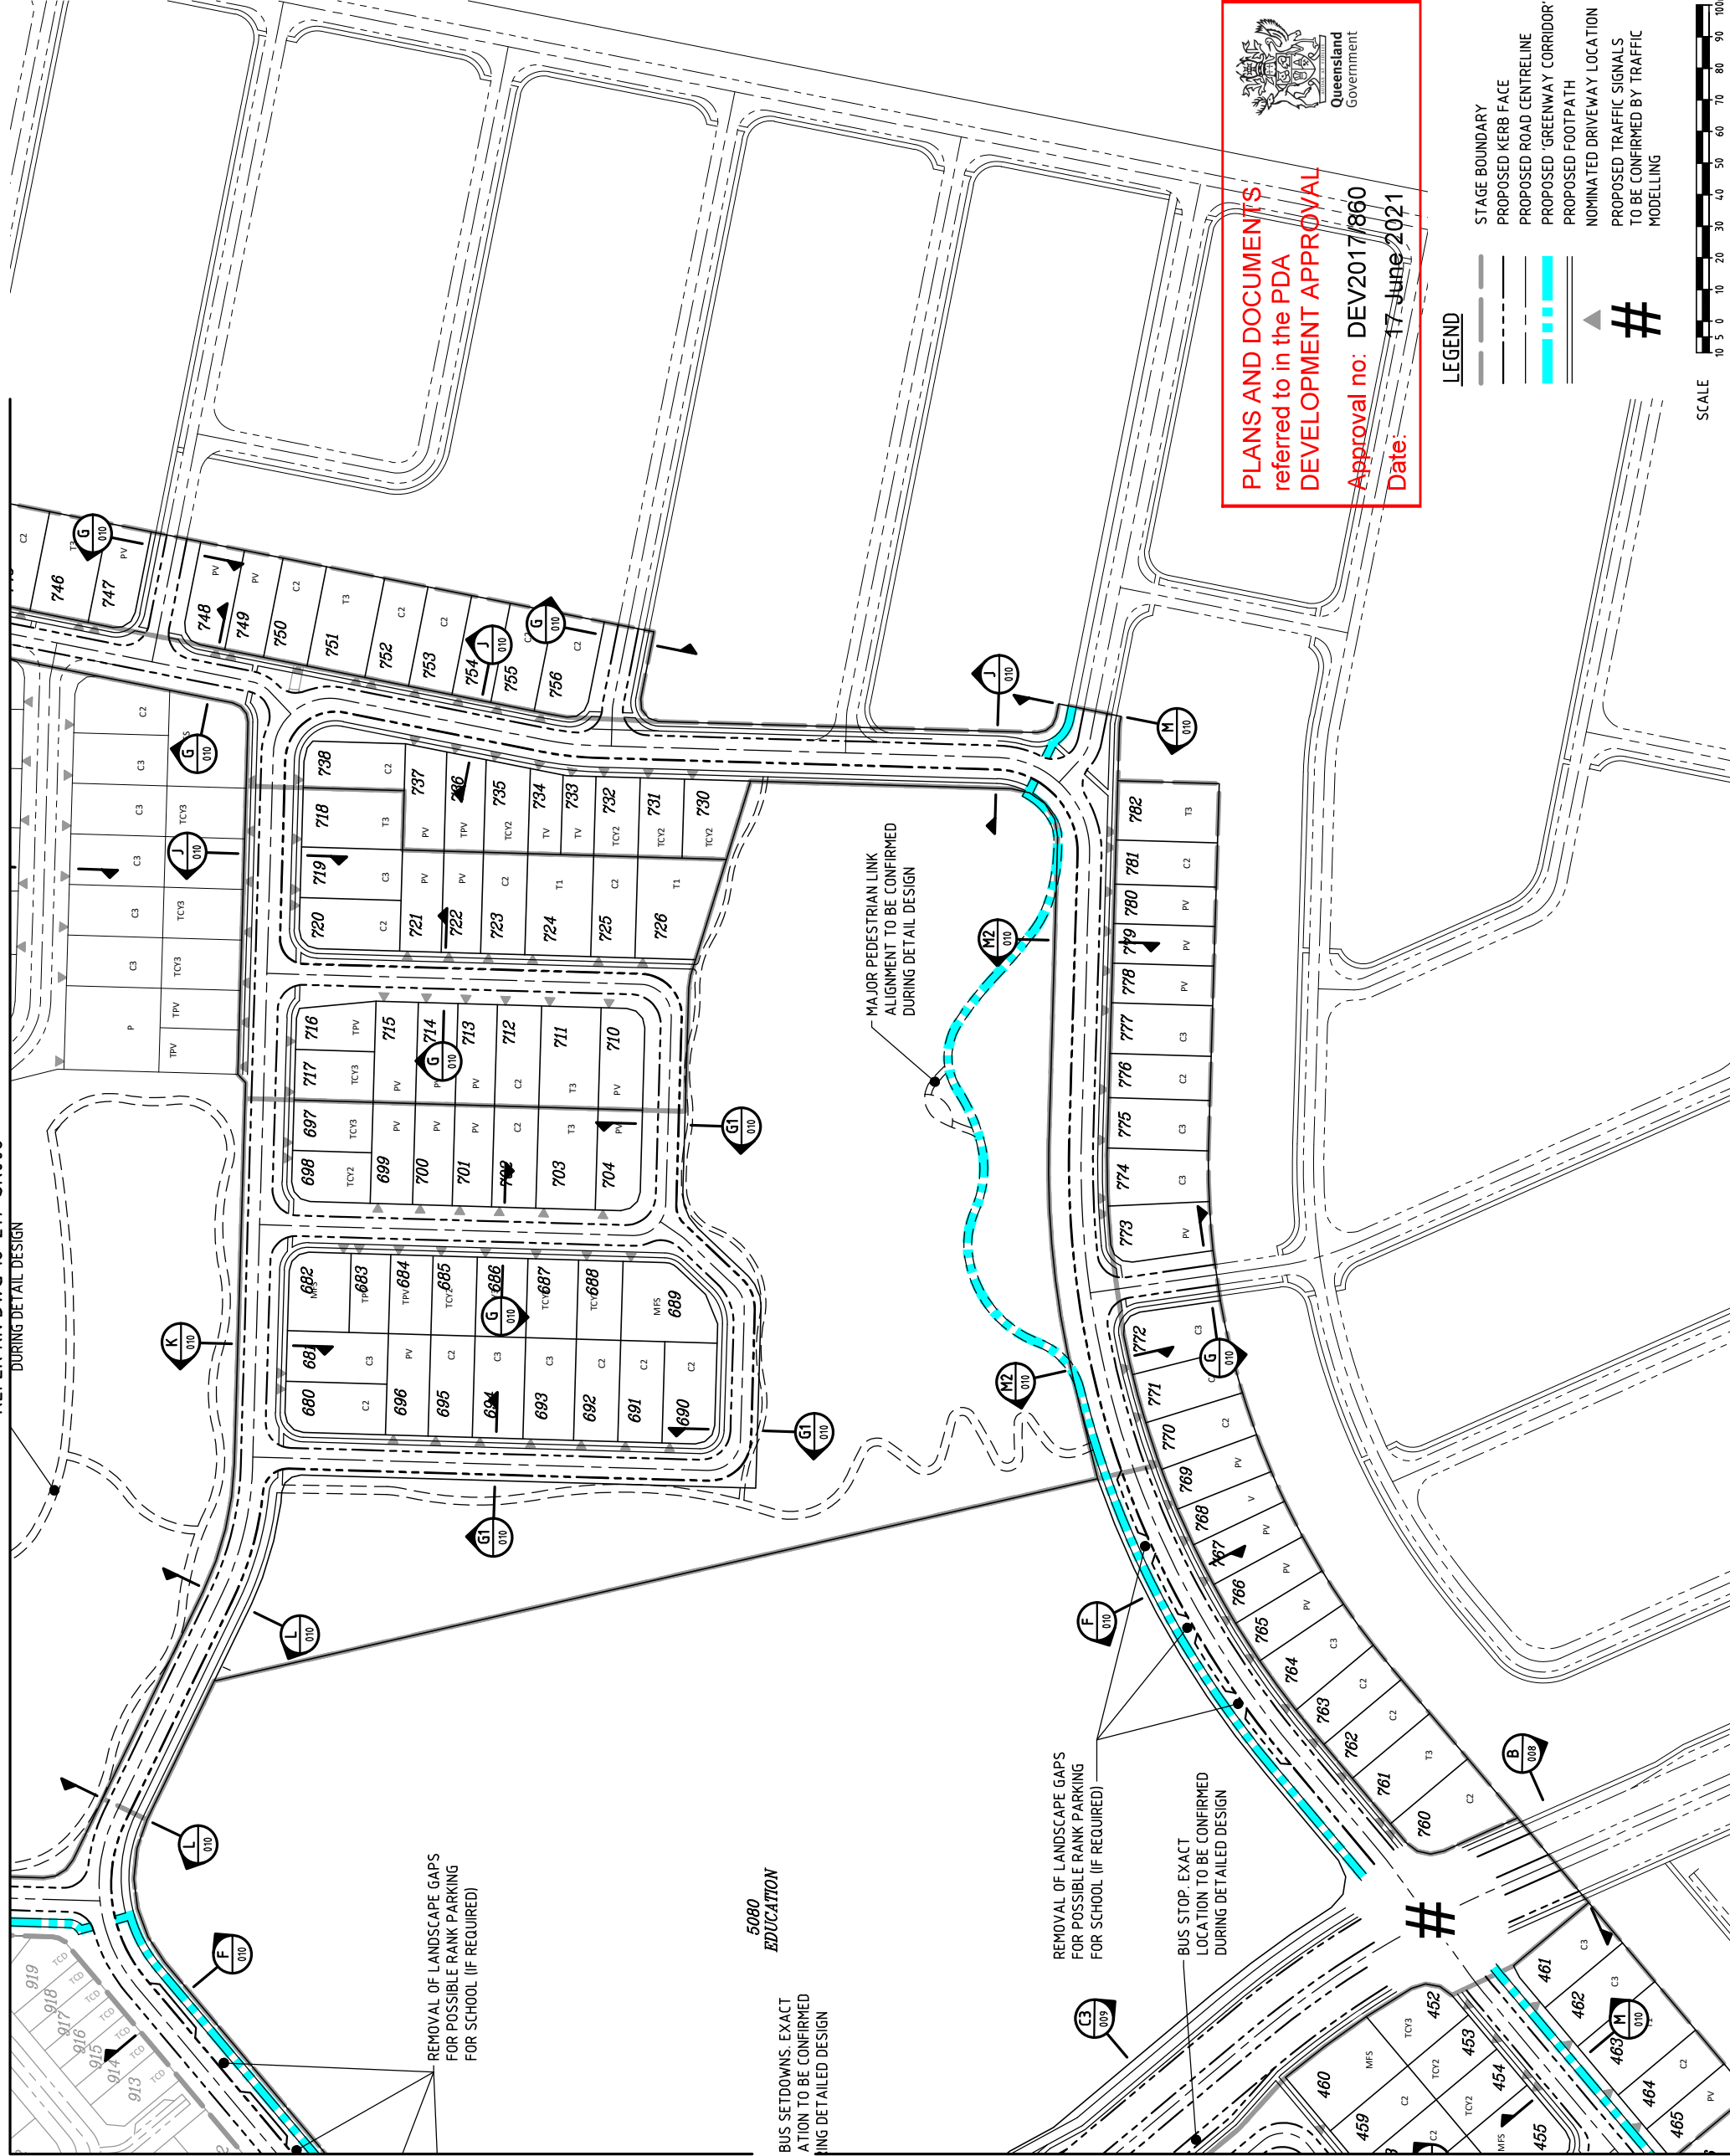

PLANS AND DOCUMENTS referred to in the PDA DEVELOPMENT APPROVAL

Approval no: DEV2017/860
Date: 17 June 2021

LEGEND







- STAGE BOUNDARY
PROPOSED KERB FACE
PROPOSED ROAD CENTRELINE
PROPOSED 'GREENWAY CORRIDOR'
PROPOSED FOOTPATH
NOMINATED DRIVEWAY LOCATION
PROPOSED TRAFFIC SIGNALS
TO BE CONFIRMED BY TRAFFIC
MODELLING



SCALE



1:1000 (A1 UNREDUCED)

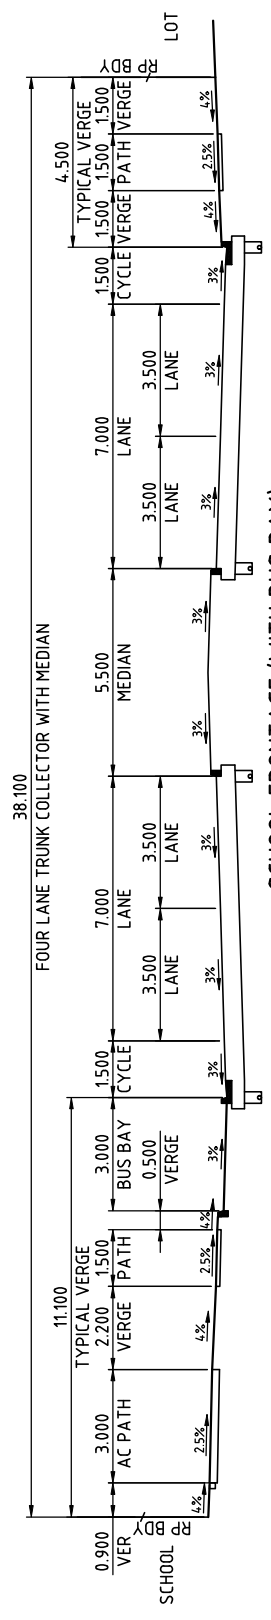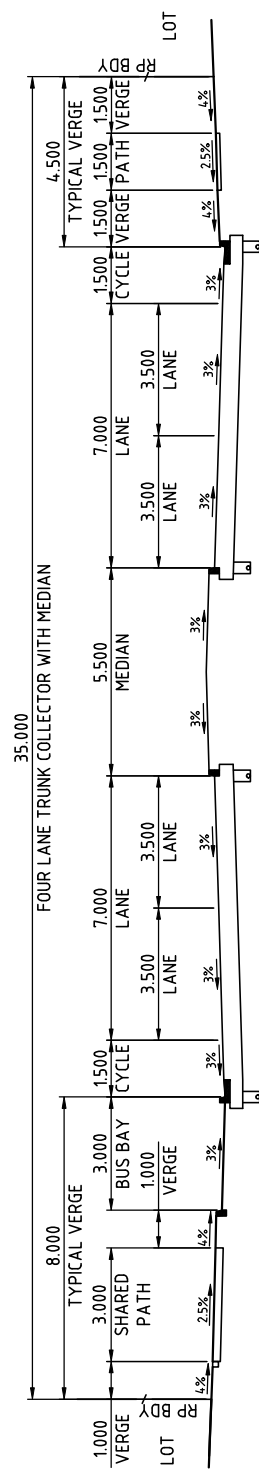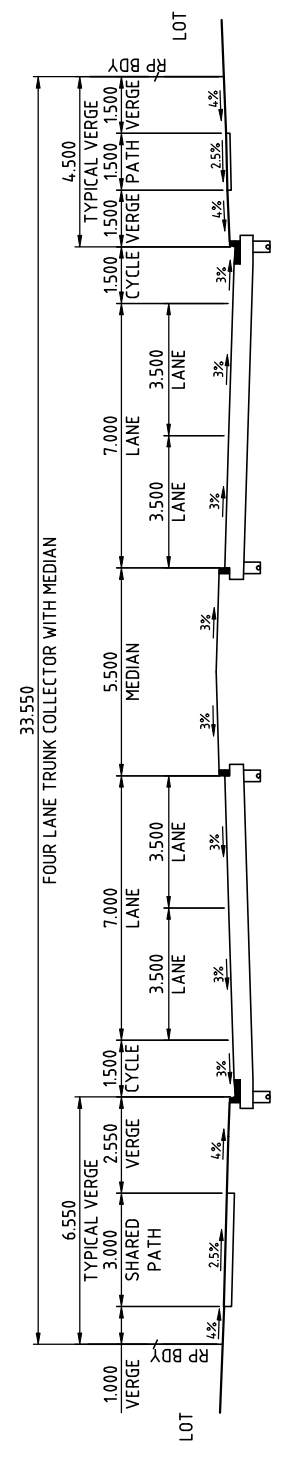 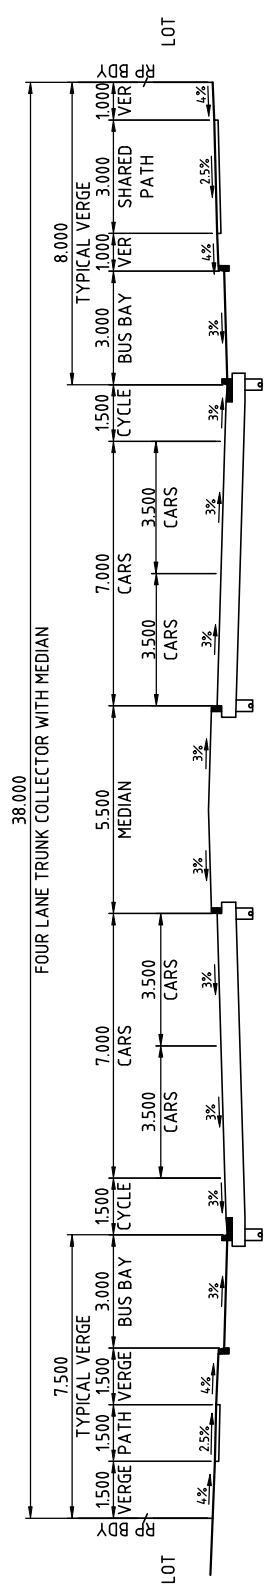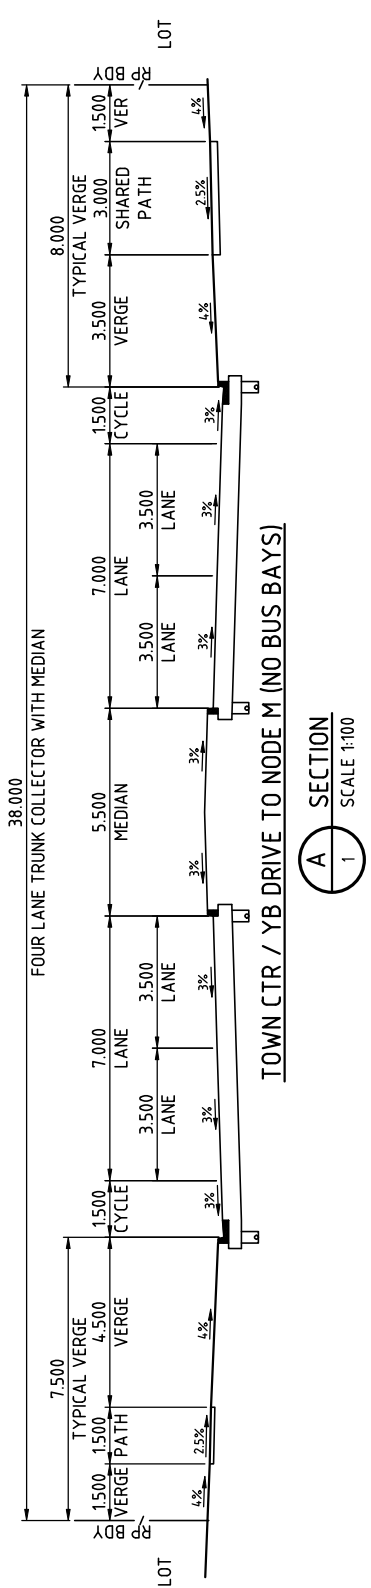
[illegible]

PLANS AND DOCUMENTS
referred to in the PDA
DEVELOPMENT APPROVAL

Approval no: DEV2017/860

Date: 17 June 2021



 


NB
KERB TYPES TO BE CONFIRMED
DURING DETAILED DESIGN



NORTH

LOCALITY PLAN

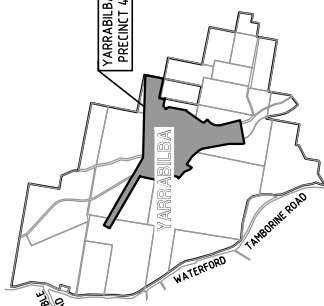

REVISIONS

No	Description	Date	By
A	FOR APPROVAL	17/07/17	JAS
B	REVISED LOT LAYOUT	24/11/17	RCT
C	REVISED LOT TYPE	18/1/17	GFC
D	FOR APPROVAL	22/06/18	GFC
E	LOT TYPES & DW LOCATIONS AMENDED	22/06/18	GFC
F	RESUBMITTED FOR APPROVAL	18/01/21	SLK
G	DRIVEWAY ADDED	09/02/21	ANIC
H	LOT 95 DRIVEWAY ADDED	09/04/21	JAS

Associated Consultants



Client



Project



PRECINCT 4 - RO1
PRELIMINARY PLANNING
FUNCTIONAL DRAWINGS



ABN 35 112 53 611
L1, 62 Astor Tce
Spring Hill Q 4000
07 3017 1900
www.kingroup.com.au

Approved

Drawing Title
P04RO1 FUNCTIONAL LAYOUT
SERVICES PLAN
SHEET 5

Drawn JAS	Designed JAS	Checked GBG	Date JUN 17
Scale AS SHOWN			Sheet 15 of 34
A1	Drawing No 16-217-SK015		Revision G

REFER KNDWG 16-217-SK012

SEDIMENT POND SE1

PLANS AND DOCUMENTS referred to in the PDA DEVELOPMENT APPROVAL

Approval no: DEV2017/860
Date: 17 June 2021

LEGEND

- | | |
|-----------------------------|-----|
| PROPOSED KERB FACE | --- |
| PROPOSED SEWER | S |
| PROPOSED STORMWATER | SW |
| PROPOSED WATER | W |
| PROPOSED TRUNK WATER | TW |
| FUTURE TRUNK SEWER | TS |
| EXISTING SEWER | S |
| EXISTING STORMWATER | SW |
| EXISTING WATER | W |
| EXISTING TRUNK WATER | TW |
| VEGETATION OFFSET LINE | — |
| BIO BASIN/SEDIMENT POND | — |
| REFER DESIGNFLOW 'S' REPORT | — |
| SMP - PRECINCT 5 | — |



PROPOSED SEDIMENT POND 5D2
800m² @ RL. 35.50




Approval no: DEV2017/860
Date: 17 June 2021

BIO BASIN/SEDIMENT POND
REFER DESIGNFLOW'S REPORT:
SMP - PRECINCT 5

This is a detailed site plan for Precinct 5, showing a grid of lots numbered 470 to 749. The plan includes various infrastructure elements such as roads, drainage systems, and a proposed bio-basin. Key features include:


- Lot Numbers:** Lots are arranged in a grid. The top row of lots includes 470, 471, 472, 749.
- Drainage and Infrastructure:** The plan shows a network of roads, including a main road on the left and a road on the right. Drainage lines are indicated by dashed lines with arrows. A proposed bio-basin (550m² filter) is located at the bottom left. A proposed sediment pond (5A1) is located at the bottom right. A culvert crossing is shown on the right side.
- Legend:** The legend defines symbols for various infrastructure elements: Proposed Kerb Face (solid line), Proposed Stormwater (dashed line), Proposed Water (dashed line), Proposed Trunk Water (dashed line), Future Trunk Sewer (dashed line), Existing Sewer (dashed line), Existing Stormwater (dashed line), Existing Water (dashed line), Vegetation Offset Line (dashed line), Bio Basin/Sediment Pond (dashed line), and Refer Designflow's Report: SHP - Precinct 5 (dashed line).
- Scale:** The scale is 1:1000 (A1 UNREDUCED).
- Approval:** The plan is approved by the Queensland Government, with approval number DEV2017/860, dated 17 June 2021.

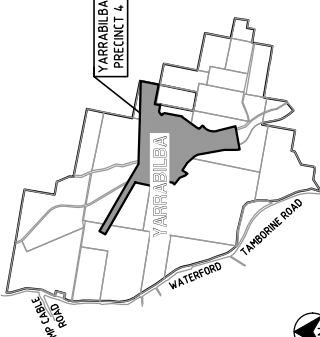DO NOT SCALE THIS DRAWING IF IN DOUBT - ASK!		 North		 LOCALITY PLAN				REVISIONS		 Associated Consultants		 Client		 Project		PRECINCT 4 - RO1 PRELIMINARY PLANNING FUNCTIONAL DRAWINGS		 ABN 55 112 53 611 LT 62 JASIN RD MURRUMBEIDGE VIC 3680 Phone 08 3877 1900 www.kmggroup.com.au Approved		Drawing Title P04RO1 FUNCTIONAL LAYOUT SERVICES PLAN SHEET 6		<table border="1"> <tr> <td>Drawn</td> <td>JAS</td> <td>Designed</td> <td>JAS</td> <td>Checked</td> <td>GBG</td> <td>Date</td> <td>JUN 17</td> </tr> <tr> <td>Scale</td> <td>AS SHOWN</td> <td colspan="2">Drawing No</td> <td colspan="2"></td> <td>Sheet</td> <td>16 of 34</td> </tr> <tr> <td>A1</td> <td colspan="2">16-217-SK016</td> <td colspan="2">Revision</td> <td colspan="3">E</td> </tr> </table>		Drawn	JAS	Designed	JAS	Checked	GBG	Date	JUN 17	Scale	AS SHOWN	Drawing No				Sheet	16 of 34	A1	16-217-SK016		Revision		E		
Drawn	JAS	Designed	JAS	Checked	GBG	Date	JUN 17	
Scale	AS SHOWN	Drawing No				Sheet	16 of 34	
A1	16-217-SK016		Revision		E	

DO NOT SCALE THIS DRAWING



LOCALITY PLAN

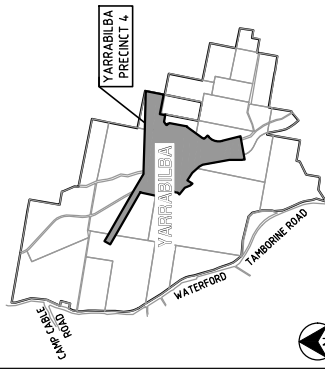

REVISIONS

[illegible]

Associated Consultants



Client



Project



PRECINCT 4 - RO1 PRELIMINARY PLANNING FUNCTIONAL DRAWINGS



ABN 35 112 53 611
L1, 62 Astor Tce
Spring Hill Q 4000
07 3017 1900
www.knigroup.com.au

Approved

Drawing Title
P04RO1 FUNCTIONAL LAYOUT
SERVICES PLAN
SHEET 7

Drawn	JAS	Designed	JAS	Checked	GBG	Date	JUN 17
Scale AS SHOWN						Sheet	17 of 34
A1		Drawing No				Revision	
		16-217-SK017				D	

REFER KN DWG 16-217-SK014

**LOCATION AND LENGTHS TO BE
CONFIRMED IN DETAILED DESIGN**

5080
EDUCATION

REFER KNDWG 16-217-SK015

M:\2016\16217 Yarrabilba Precinct 5 Preliminary Support\Engineering\Acad\16-217-SK011-SK017-P04R01-FUNC-SERVICES.dwg Plotted by: JS on 9/04/2021 2:35:11 PM

PLANS AND DOCUMENTS referred to in the PDA DEVELOPMENT APPROVAL

Approval no: DEV2017/860

Date: 17 June 2021

LEGEND

- | | |
|----------------------|-----|
| PROPOSED KERB FACE | --- |
| PROPOSED SEWER | S |
| PROPOSED STORMWATER | SW |
| PROPOSED WATER | W |
| PROPOSED TRUNK WATER | TW |
| FUTURE TRUNK WATER | TS |
| EXISTING SEWER | S |
| EXISTING STORMWATER | SW |
| EXISTING WATER | W |
| EXISTING TRUNK WATER | TW |

BIO BASIN/SEDIMENT POND
REFER DESIGNFLOW'S REPORT:
SMP - PRECINCT 5



SCALE




1 : 1000 (A1 UNREDUCED)

DO NOT SCALE THIS DRAWING
IF IN DOUBT - ASK!



NORTH

LOCALITY PLAN

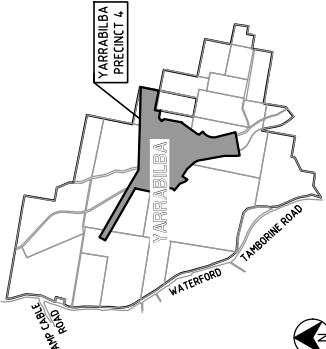

REVISIONS

No	Description	By	Date
A	FOR APPROVAL	JAS	17/07/17
B	FOR APPROVAL	GRC	22/06/18
C	RESUED FOR APPROVAL	SLK	18/01/21

Associated Consultants



Client



Project



YARRABILBA

PRECINCT 4 - RO1

PRELIMINARY PLANNING

FUNCTIONAL DRAWINGS

Approved



ABN 35 112 53 611
LT 62 Astor Tce
Spring Hill Q 4000
07 3017 1900
www.kmgroup.com.au

Drawing Title

P04RO1 FUNCTIONAL LAYOUT


EARTHWORKS PLAN

SHEET 1

Drawn	Designed	Checked	Date
JAS	JAS	G8G	JUN 17

Scale	AS SHOWN	Sheet
A3	18	of 34

Drawing No	Revision
A1	16-217-SK018

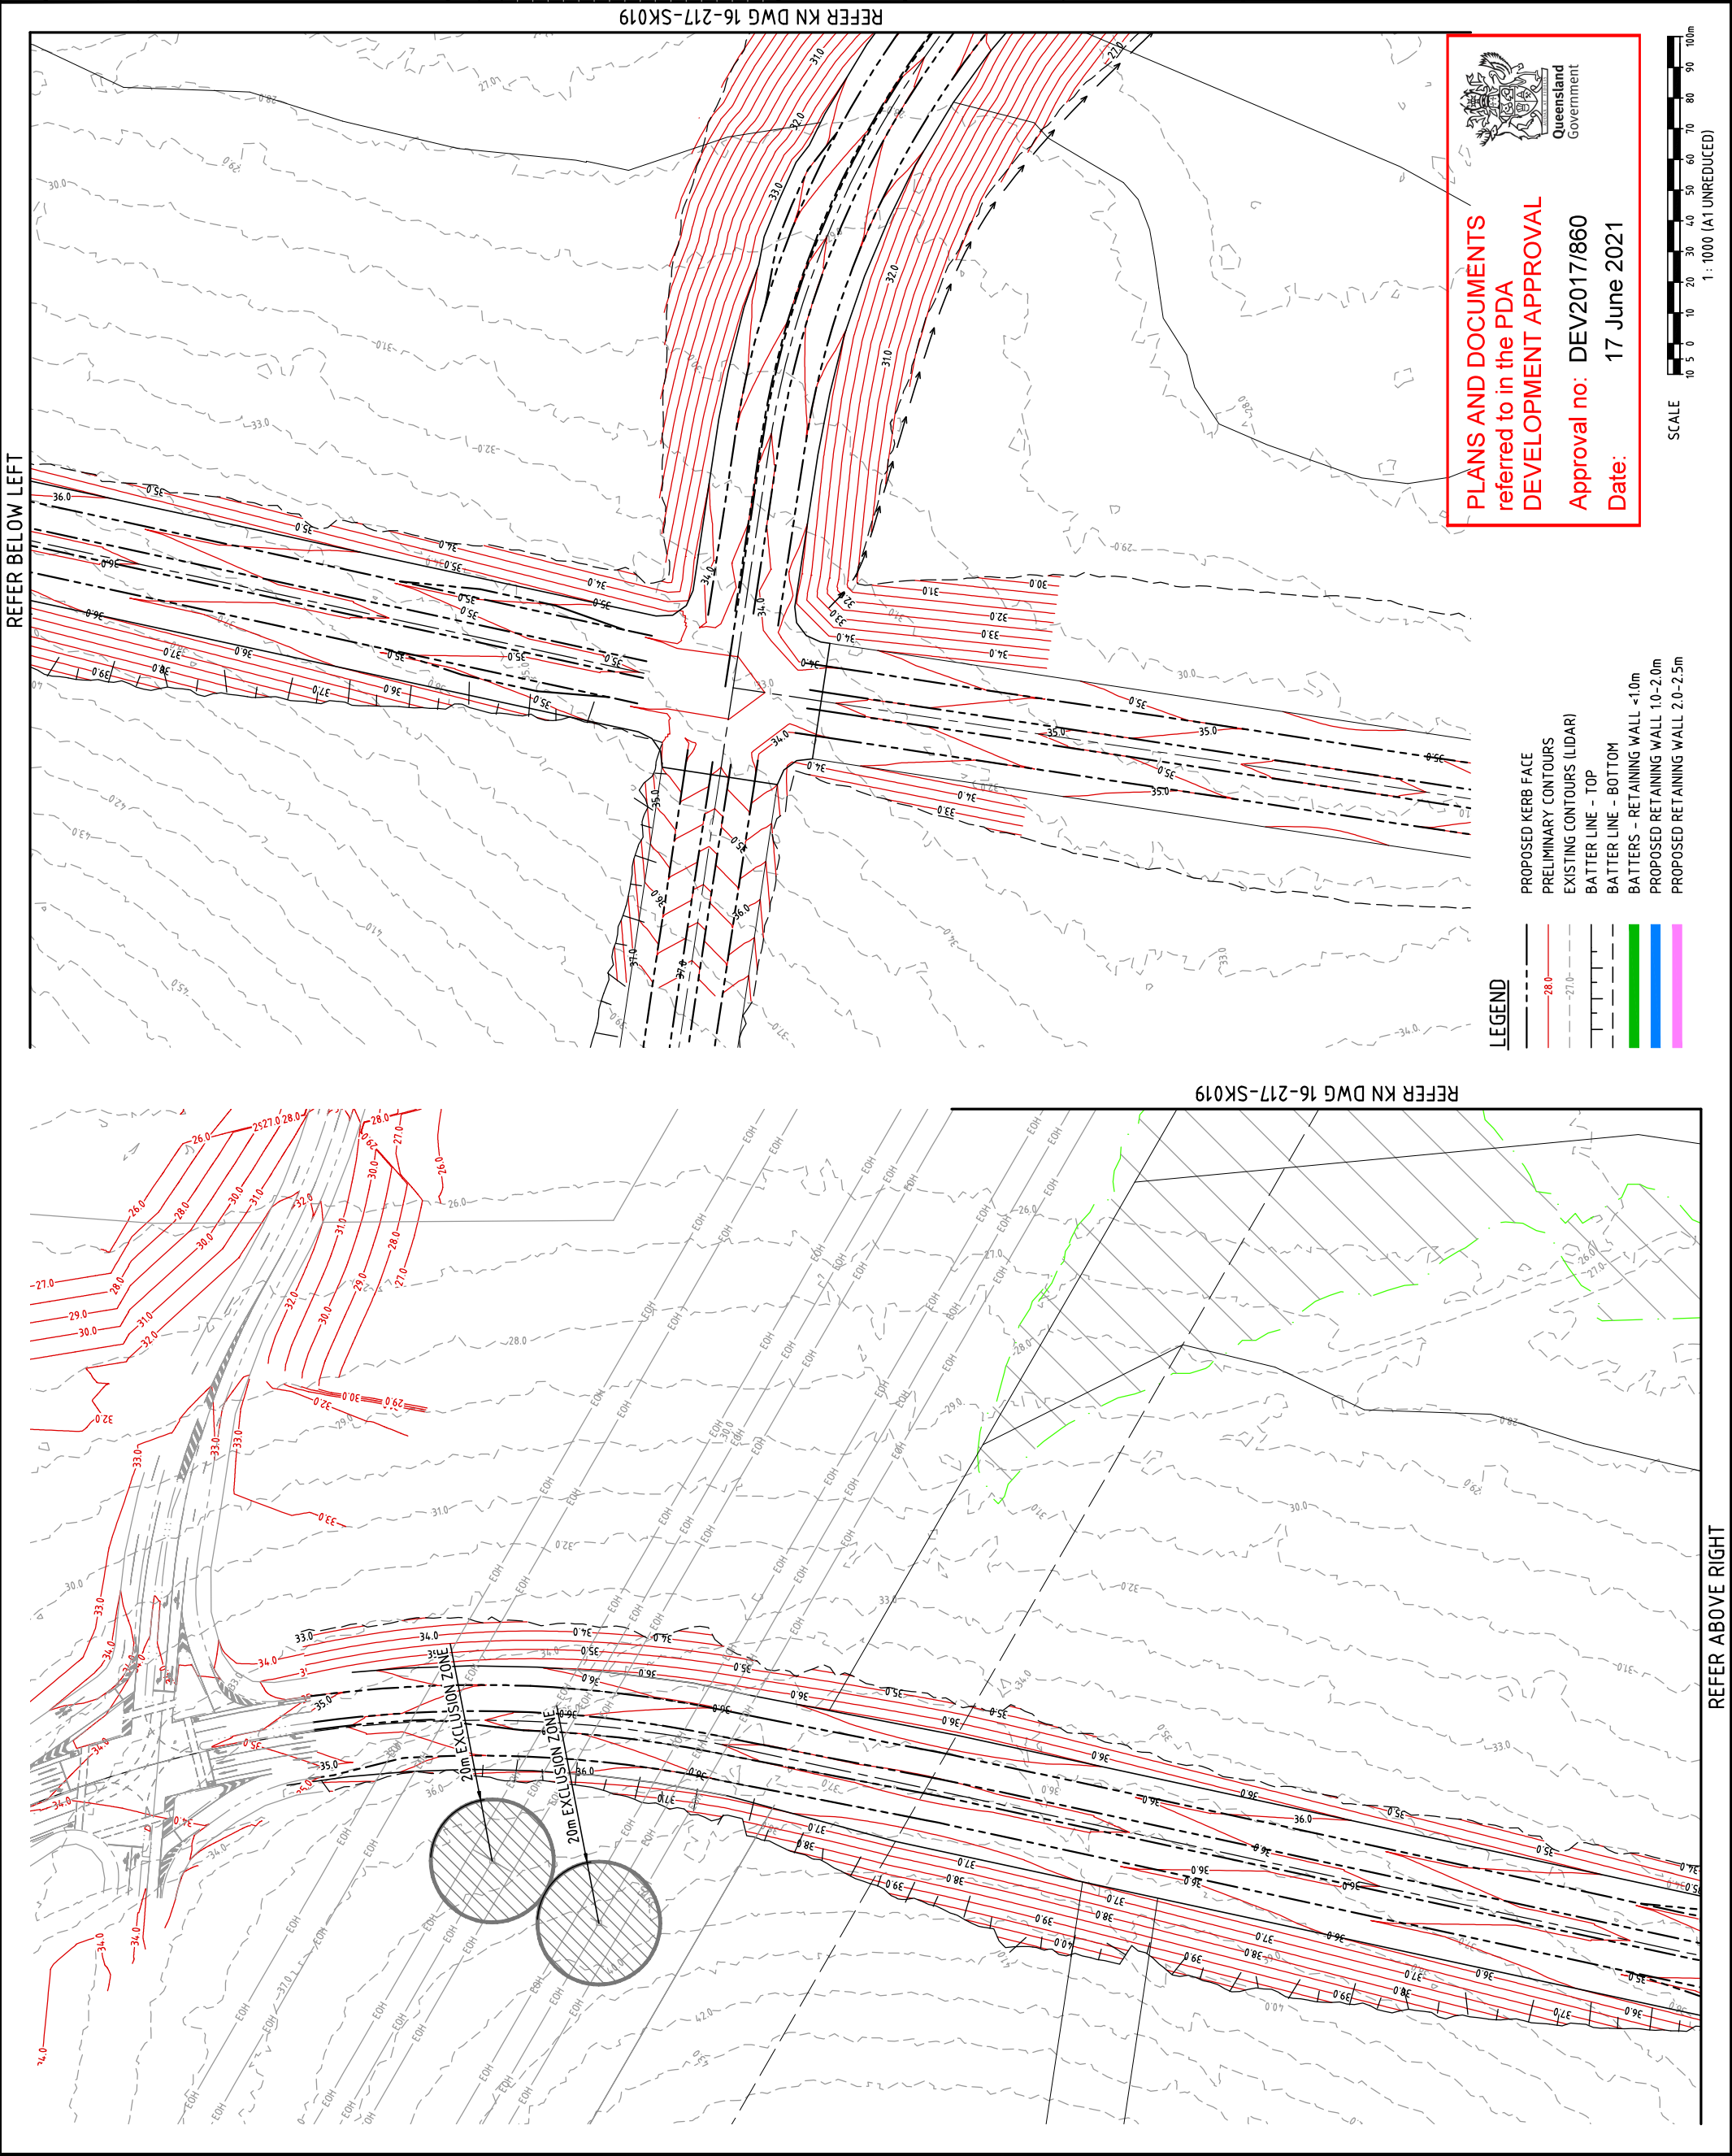


REFER BELOW LEFT

REFER KN DWG 16-217-SK021

REF ID: A66921

REFER ABOVE RIGHT

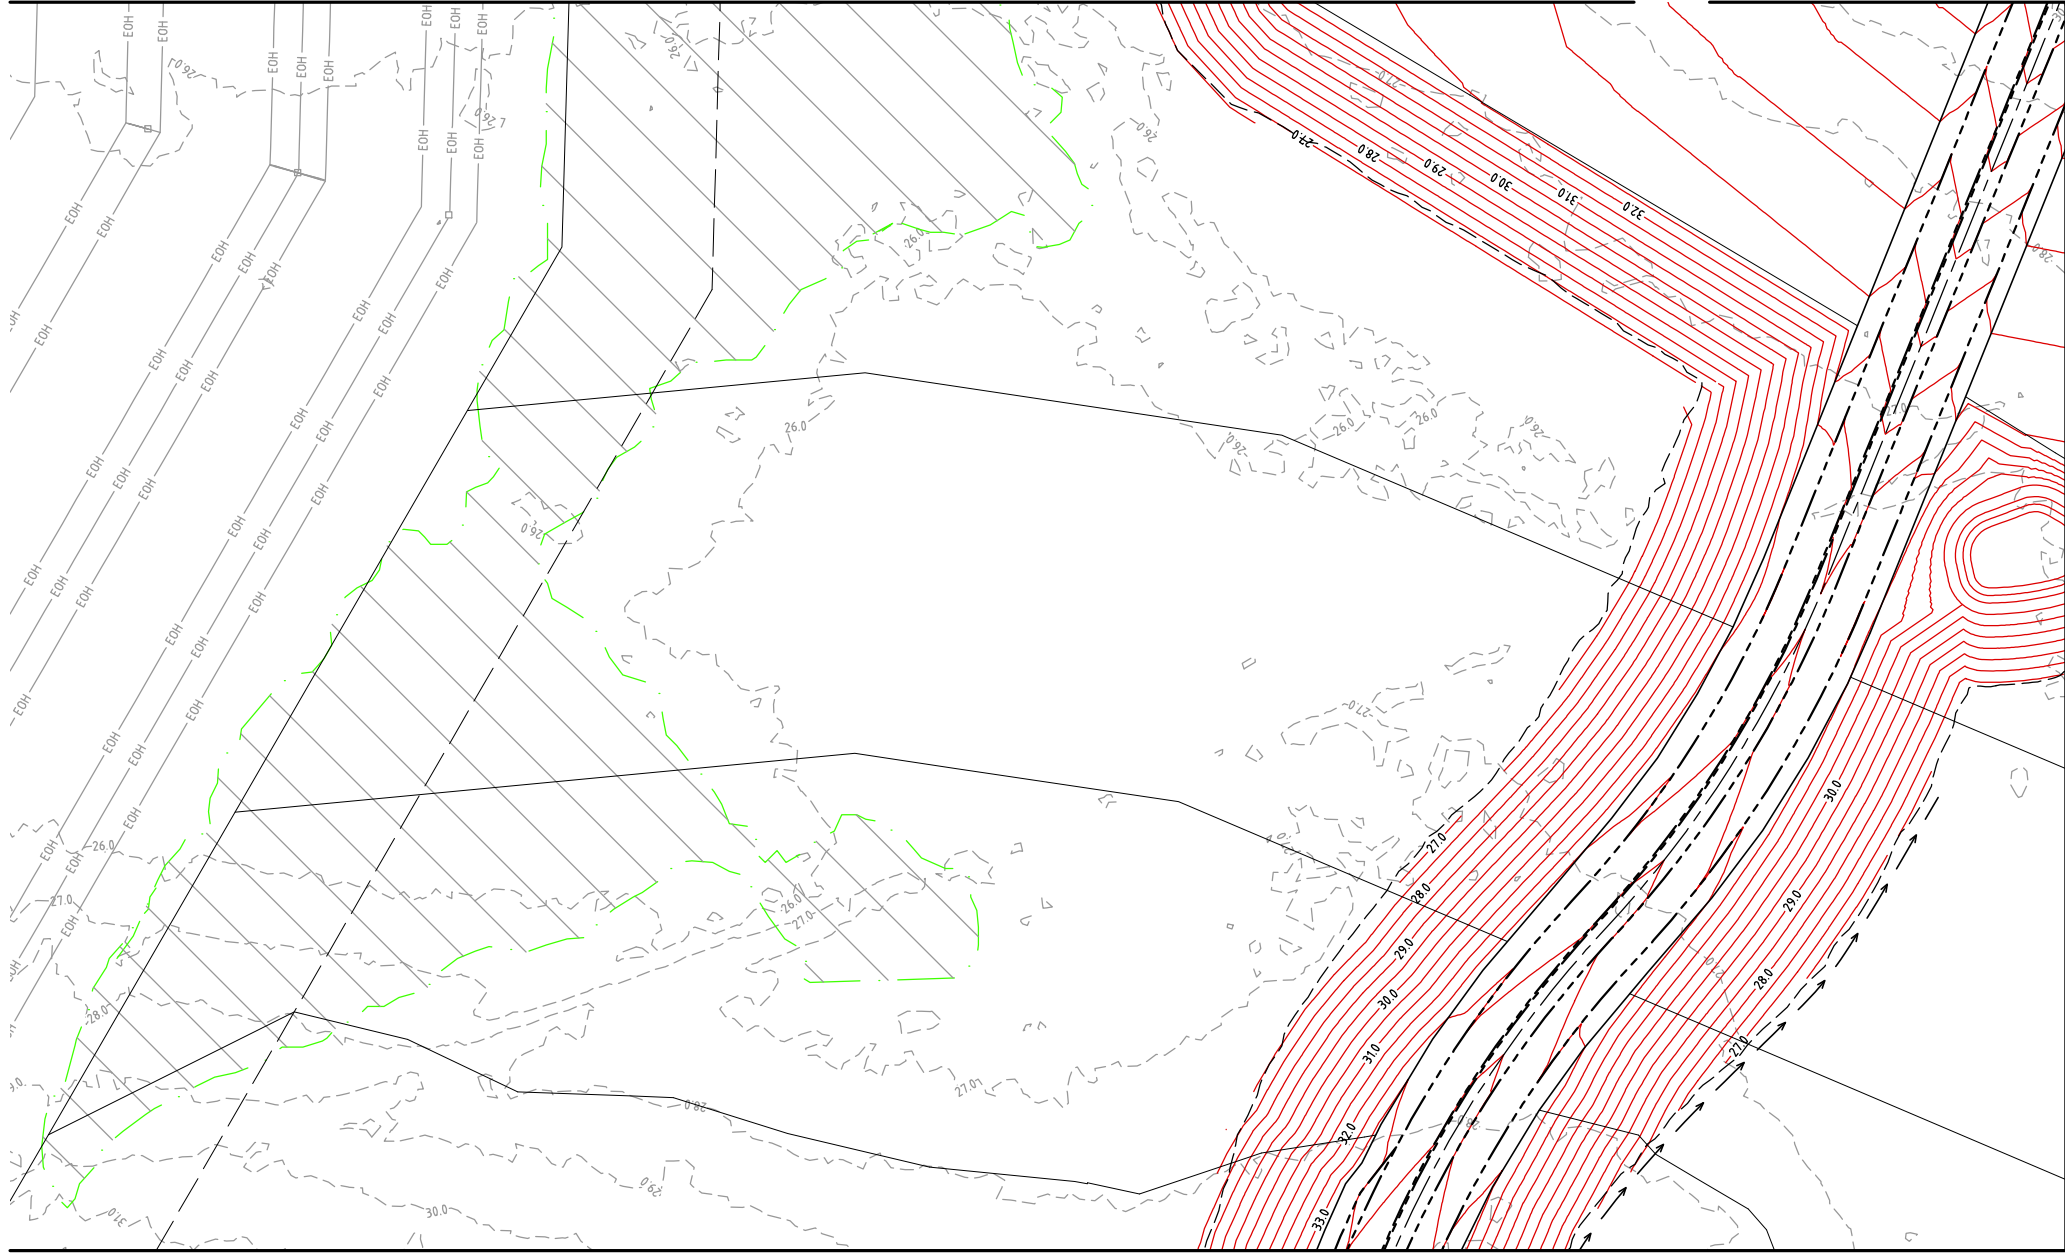

REFER KNDWG 16-217-SK018

REFER KNDWG 16-217-SK020

PLANS AND DOCUMENTS
referred to in the PDA
DEVELOPMENT APPROVAL

Approval no: DEV2017/1860
Date: 17 June 2021

LEGEND

- PROPOSED KERB FACE
PRELIMINARY CONTOURS
EXISTING CONTOURS (LIDAR)
BATTER LINE - TOP
BATTER LINE - BOTTOM
BATTERS - RETAINING WALL <10m
PROPOSED RETAINING WALL 10-2.0m
PROPOSED RETAINING WALL 2.0-2.5m



1 : 1000 (A1 UNREDUCED)

SCALE

Approved _____

Drawing Title

P04RO1 FUNCTIONAL LAYOUT
EARTHWORKS PLAN
SHEET 2

SHEET 2

Drawn JAS	Designed JAS	Checked GBG	Date JUN 17
--------------	-----------------	----------------	----------------


Scale
AS SHOWN

A1	16-217-SK019	C
----	--------------	---

DO NOT SCALE THIS DRAWING
IF IN DOUBT, ASK



LOCALITY PLAN

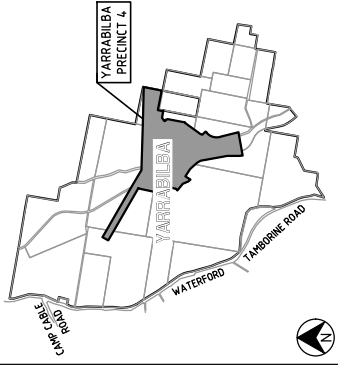

REVISIONS

No	Description	Date	By
A	FOR APPROVAL	17/07/17	JAS
B	FOR APPROVAL	22/06/18	GPO
C	REISSUED FOR APPROVAL	18/01/21	S.K.

Associated Consultants



Client



Project



PRECINCT 4 - RO1
PRELIMINARY PLANNING
FUNCTIONAL DRAWINGS




Approved _____

REFER KN DWG 16-217-SK020

REFER KN DWG 16-217-SK023

REFER KN DWG 16-217-SK024

REFER KN DWG 16-217-SK022

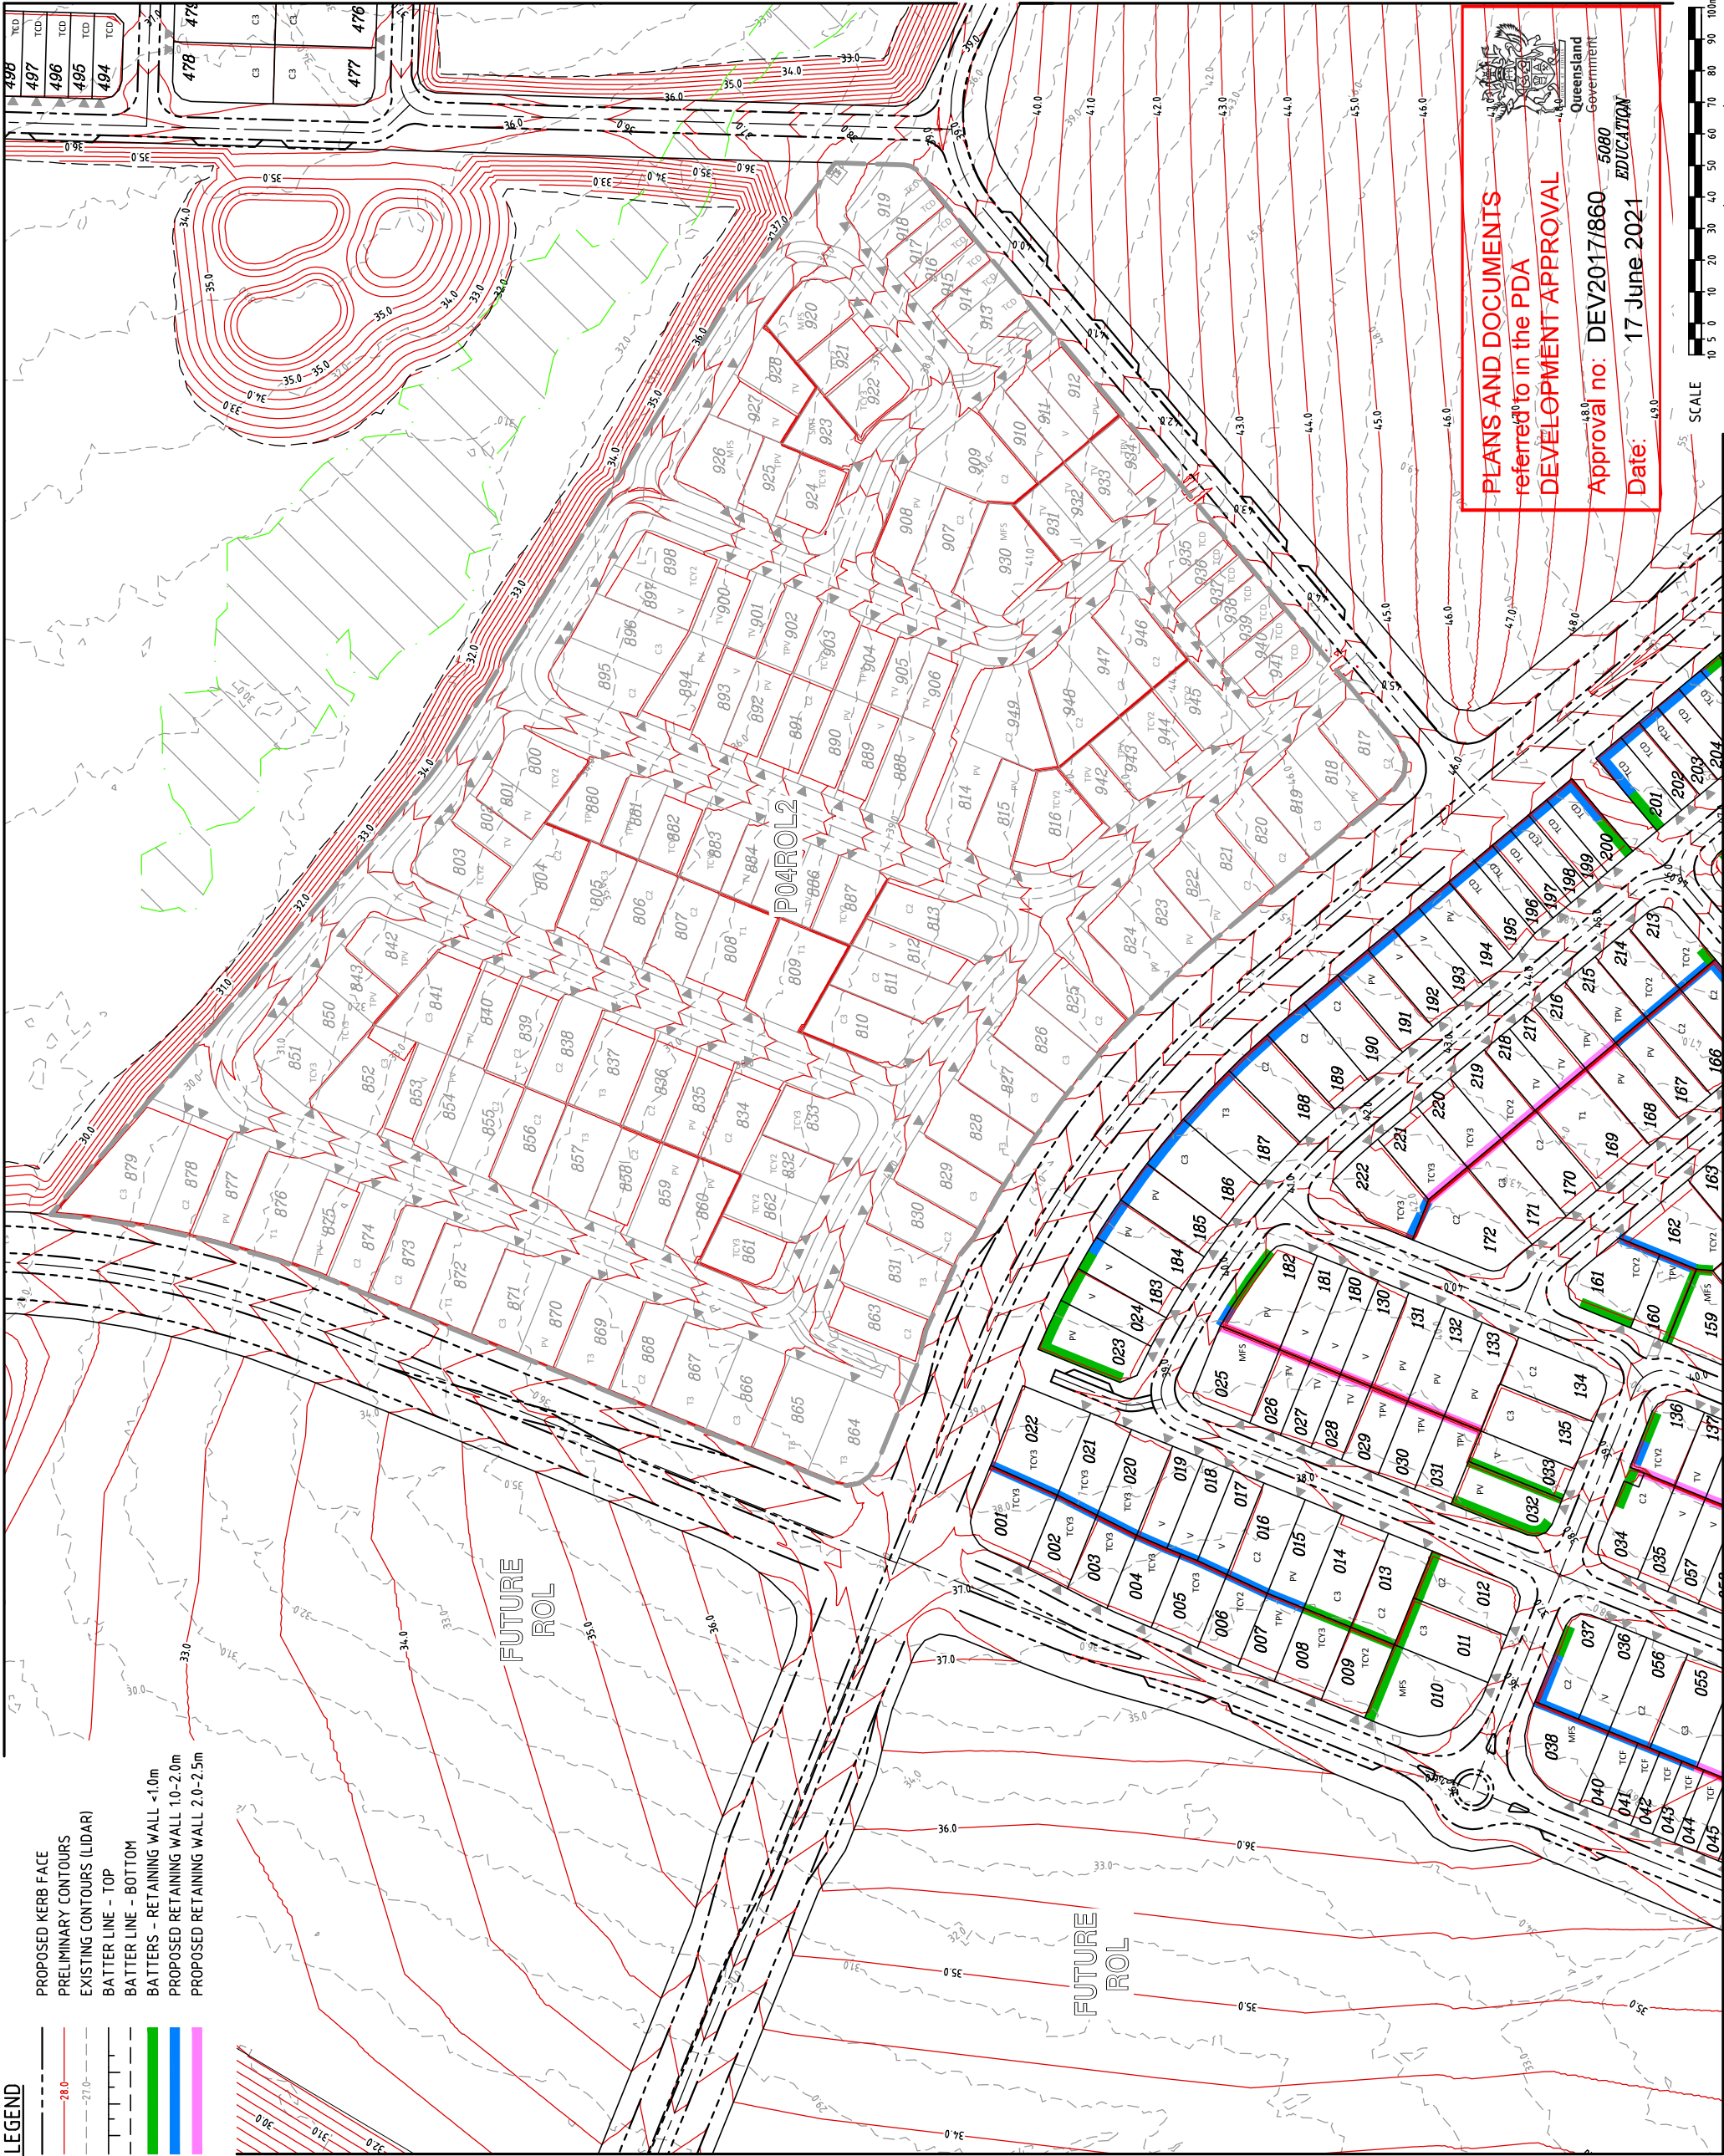

- LEGEND**
- PROPOSED KERB FACE
 - PRELIMINARY CONTOURS
 - EXISTING CONTOURS (LIDAR)
 - BATTER LINE - TOP
 - BATTER LINE - BOTTOM
 - BATTERS - RETAINING WALL <1.0m
 - PROPOSED RETAINING WALL 1.0-2.0m
 - PROPOSED RETAINING WALL 2.0-2.5m

PLANS AND DOCUMENTS
referred to in the PDA
DEVELOPMENT APPROVAL
Approval no: DEV2017/860 5090
Date: 17 June 2021



Queensland
GOVERNMENT
EDUCATION



DO NOT SCALE THIS DRAWING
IF IN DOUBT - ASK!

LOCALITY PLAN

No	Description	By	Date
A	FOR APPROVAL	JAS	17/07/17
B	REVISED LOT LAYOUT	RCI	24/11/17
C	FOR APPROVAL	GFC	22/06/18
D	DRIVEWAY LOCATIONS AMENDED	GFC	28/06/18
E	LOT TYPE AMENDED	GFC	17/07/18
F	RESUBMITTED FOR APPROVAL	SLK	18/01/21

Associated Consultants

Client

Project

PRECINCT 4 - RO1
PRELIMINARY PLANNING
FUNCTIONAL DRAWINGS

Approved

ABN 35 112 53 611
L1 62 Astor Tce
Spring Hill Q 4000
07 3017 8900
www.kmgroupp.com.au

Drawing Title


P04RO1 FUNCTIONAL LAYOUT
EARTHWORKS PLAN
SHEET 4

Drawn	Designed	Checked	Date
JAS	JAS	GBC	JUN 17

Scale	Sheet	Revision
A3 SHOWN	21 of 34	F

REFER KN DWG 16-217-SK021

REFER KN DWG 16-217-SK019

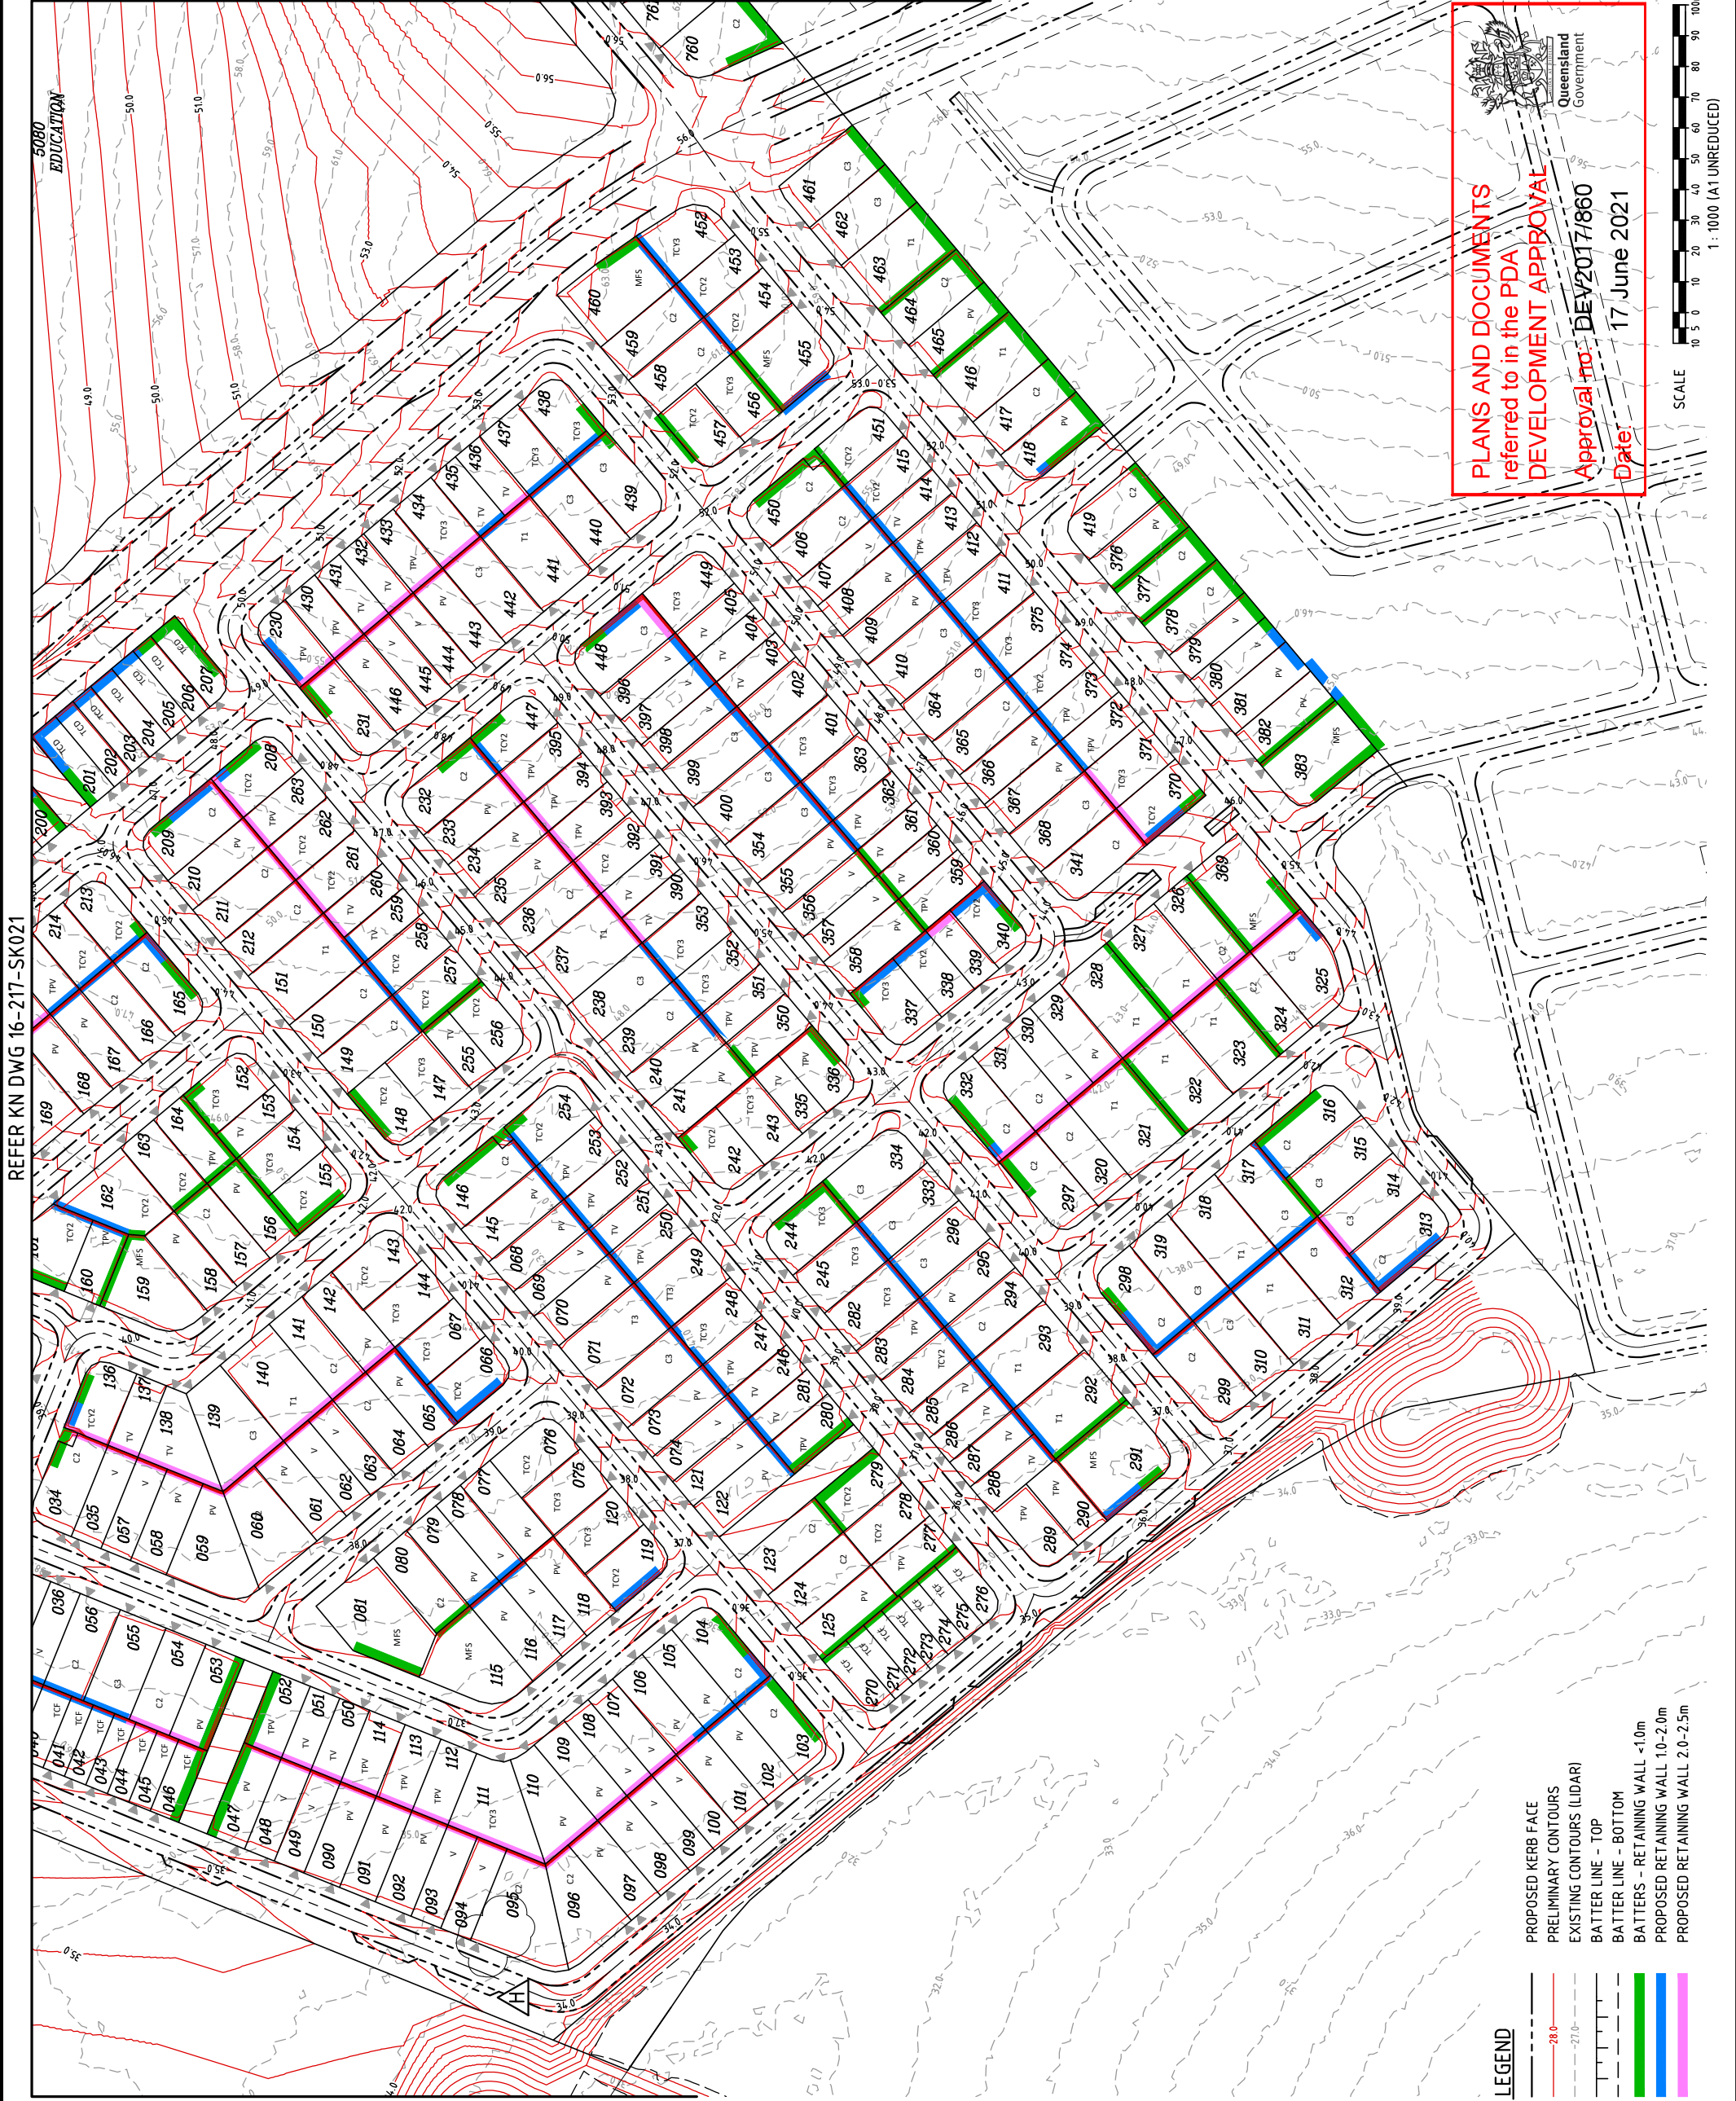

DO NOT SCALE THIS DRAWING
IF IN DOUBT - ASK!

LOCALITY PLAN

No	Description	Date	By
A	FOR APPROVAL	17/07/17	JAS
B	REVISED LOT LAYOUT	24/11/17	RCT
C	REVISED LOT TYPE	18/12/17	GFC
D	FOR APPROVAL	22/06/18	GFC
E	LOT TYPES & DW LOCATIONS AMENDED	28/06/18	GFC
F	REQUISIED FOR APPROVAL	18/01/21	SJK
G	DRIVEWAY ADDED	07/02/21	ANC
H	LOT 95 DRIVEWAY ADDED	07/04/21	JAS

Associated Consultants

Client

Project

PRECINCT 4 - RO1
PRELIMINARY PLANNING
FUNCTIONAL DRAWINGS

Approved

ABN 35 152 553 611
11 62 Astor Tce
Spring Hill Q 4000
07 3017 1900
www.kmggroup.com.au

Drawing Title

P04RO1 FUNCTIONAL LAYOUT
EARTHWORKS PLAN
SHEET 5

Drawn	Designed	Checked	Date
JAS	JAS	GBG	JUN 17


Scale	Sheet
A3 SHOWN	22 of 34

Drawing No	Revision
A1	16-217-SK022

G

DO NOT SCALE THIS DRAWING
IF IN DOUBT - ASK!


NORTH

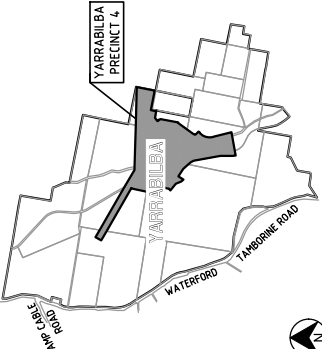
YARRABILBA PRECINCT 4
CAPE CREEK
WATERFORD
TABORNE ROAD

REVISIONS	
No	Description
A	FOR APPROVAL
B	FOR APPROVAL
C	DRIVEWAY LOCATIONS AMENDED
D	LOT TYPE AMENDED
E	RESUBMITTED FOR APPROVAL

Associated Consultants



Client



Project


PRECINCT 4 - RO1
PRELIMINARY PLANNING
FUNCTIONAL DRAWINGS

Approved


ABN 35 112 53 611
L1 62 Astor Tce
Spring Hill Q 4000
07 3017 1900
www.kmggroup.com.au

Drawing Title


P04RO1 FUNCTIONAL LAYOUT
EARTHWORKS PLAN
SHEET 6

Drawn	Designed	Checked	Date
JAS	JAS	GBG	JUN 17

Scale	Sheet
A3 SHOWN	23 of 34

Drawing No	Revision
A1	16-217-SK023

Scale	Sheet
A3 SHOWN	23 of 34

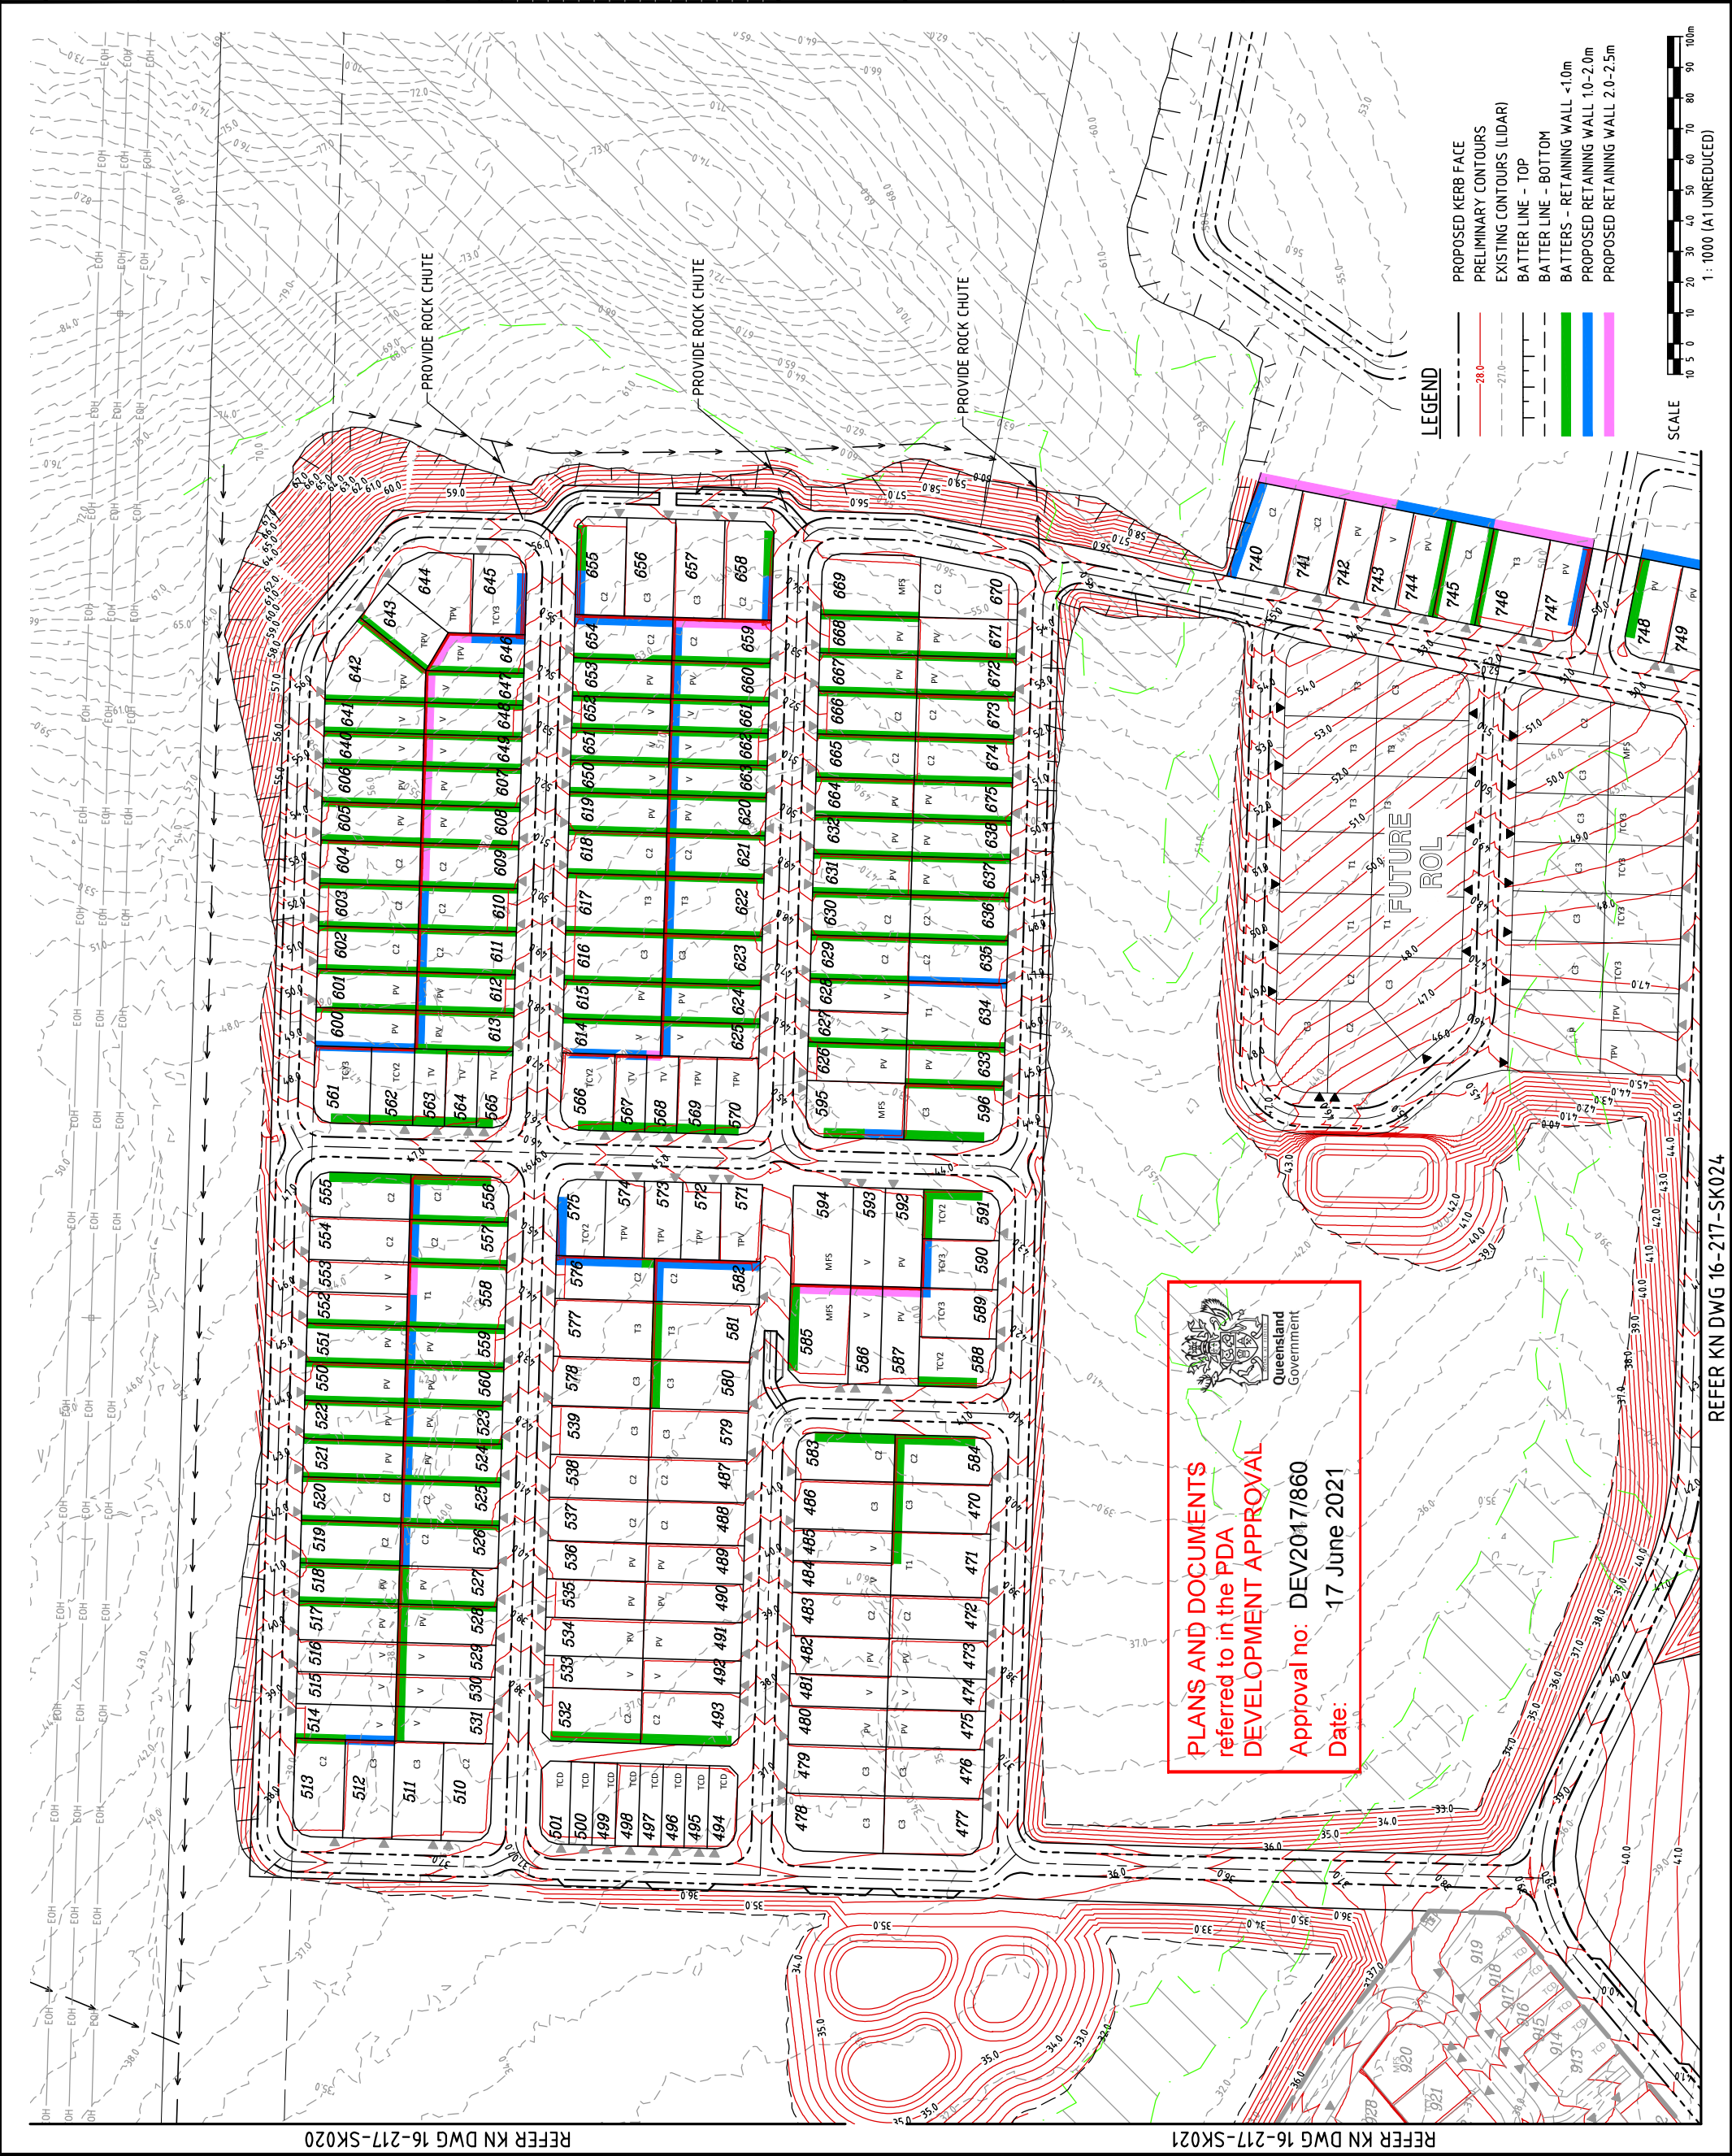

A map of Yarrabilba Precinct 4. The precinct is shaded in grey and labeled 'YARRABILBA' vertically. It is bounded by Chapman Road to the west, Waterford to the south, and Tamborne Road to the east. A north arrow is located in the bottom right corner.

[illegible]


PRECINCT 4 - RO1 PRELIMINARY PLANNING FUNCTIONAL DRAWINGS



K group
 ABN 35 112 53 611
 L1 62 Astor Tce
 Spring Hill Q 4000
 07 3017 1900
www.kgroup.com.au

Drawing Title
P04RO1 FUNCTIONAL LAYOUT
EARTHWORKS PLAN
SHEET 7

Drawn	JAS	Designed	JAS	Checked	GBG	Date	JUN 17
Scale				AS SHOWN		Sheet	24 of 34
A1	Drawing No			16-217-SK024		Revision	D

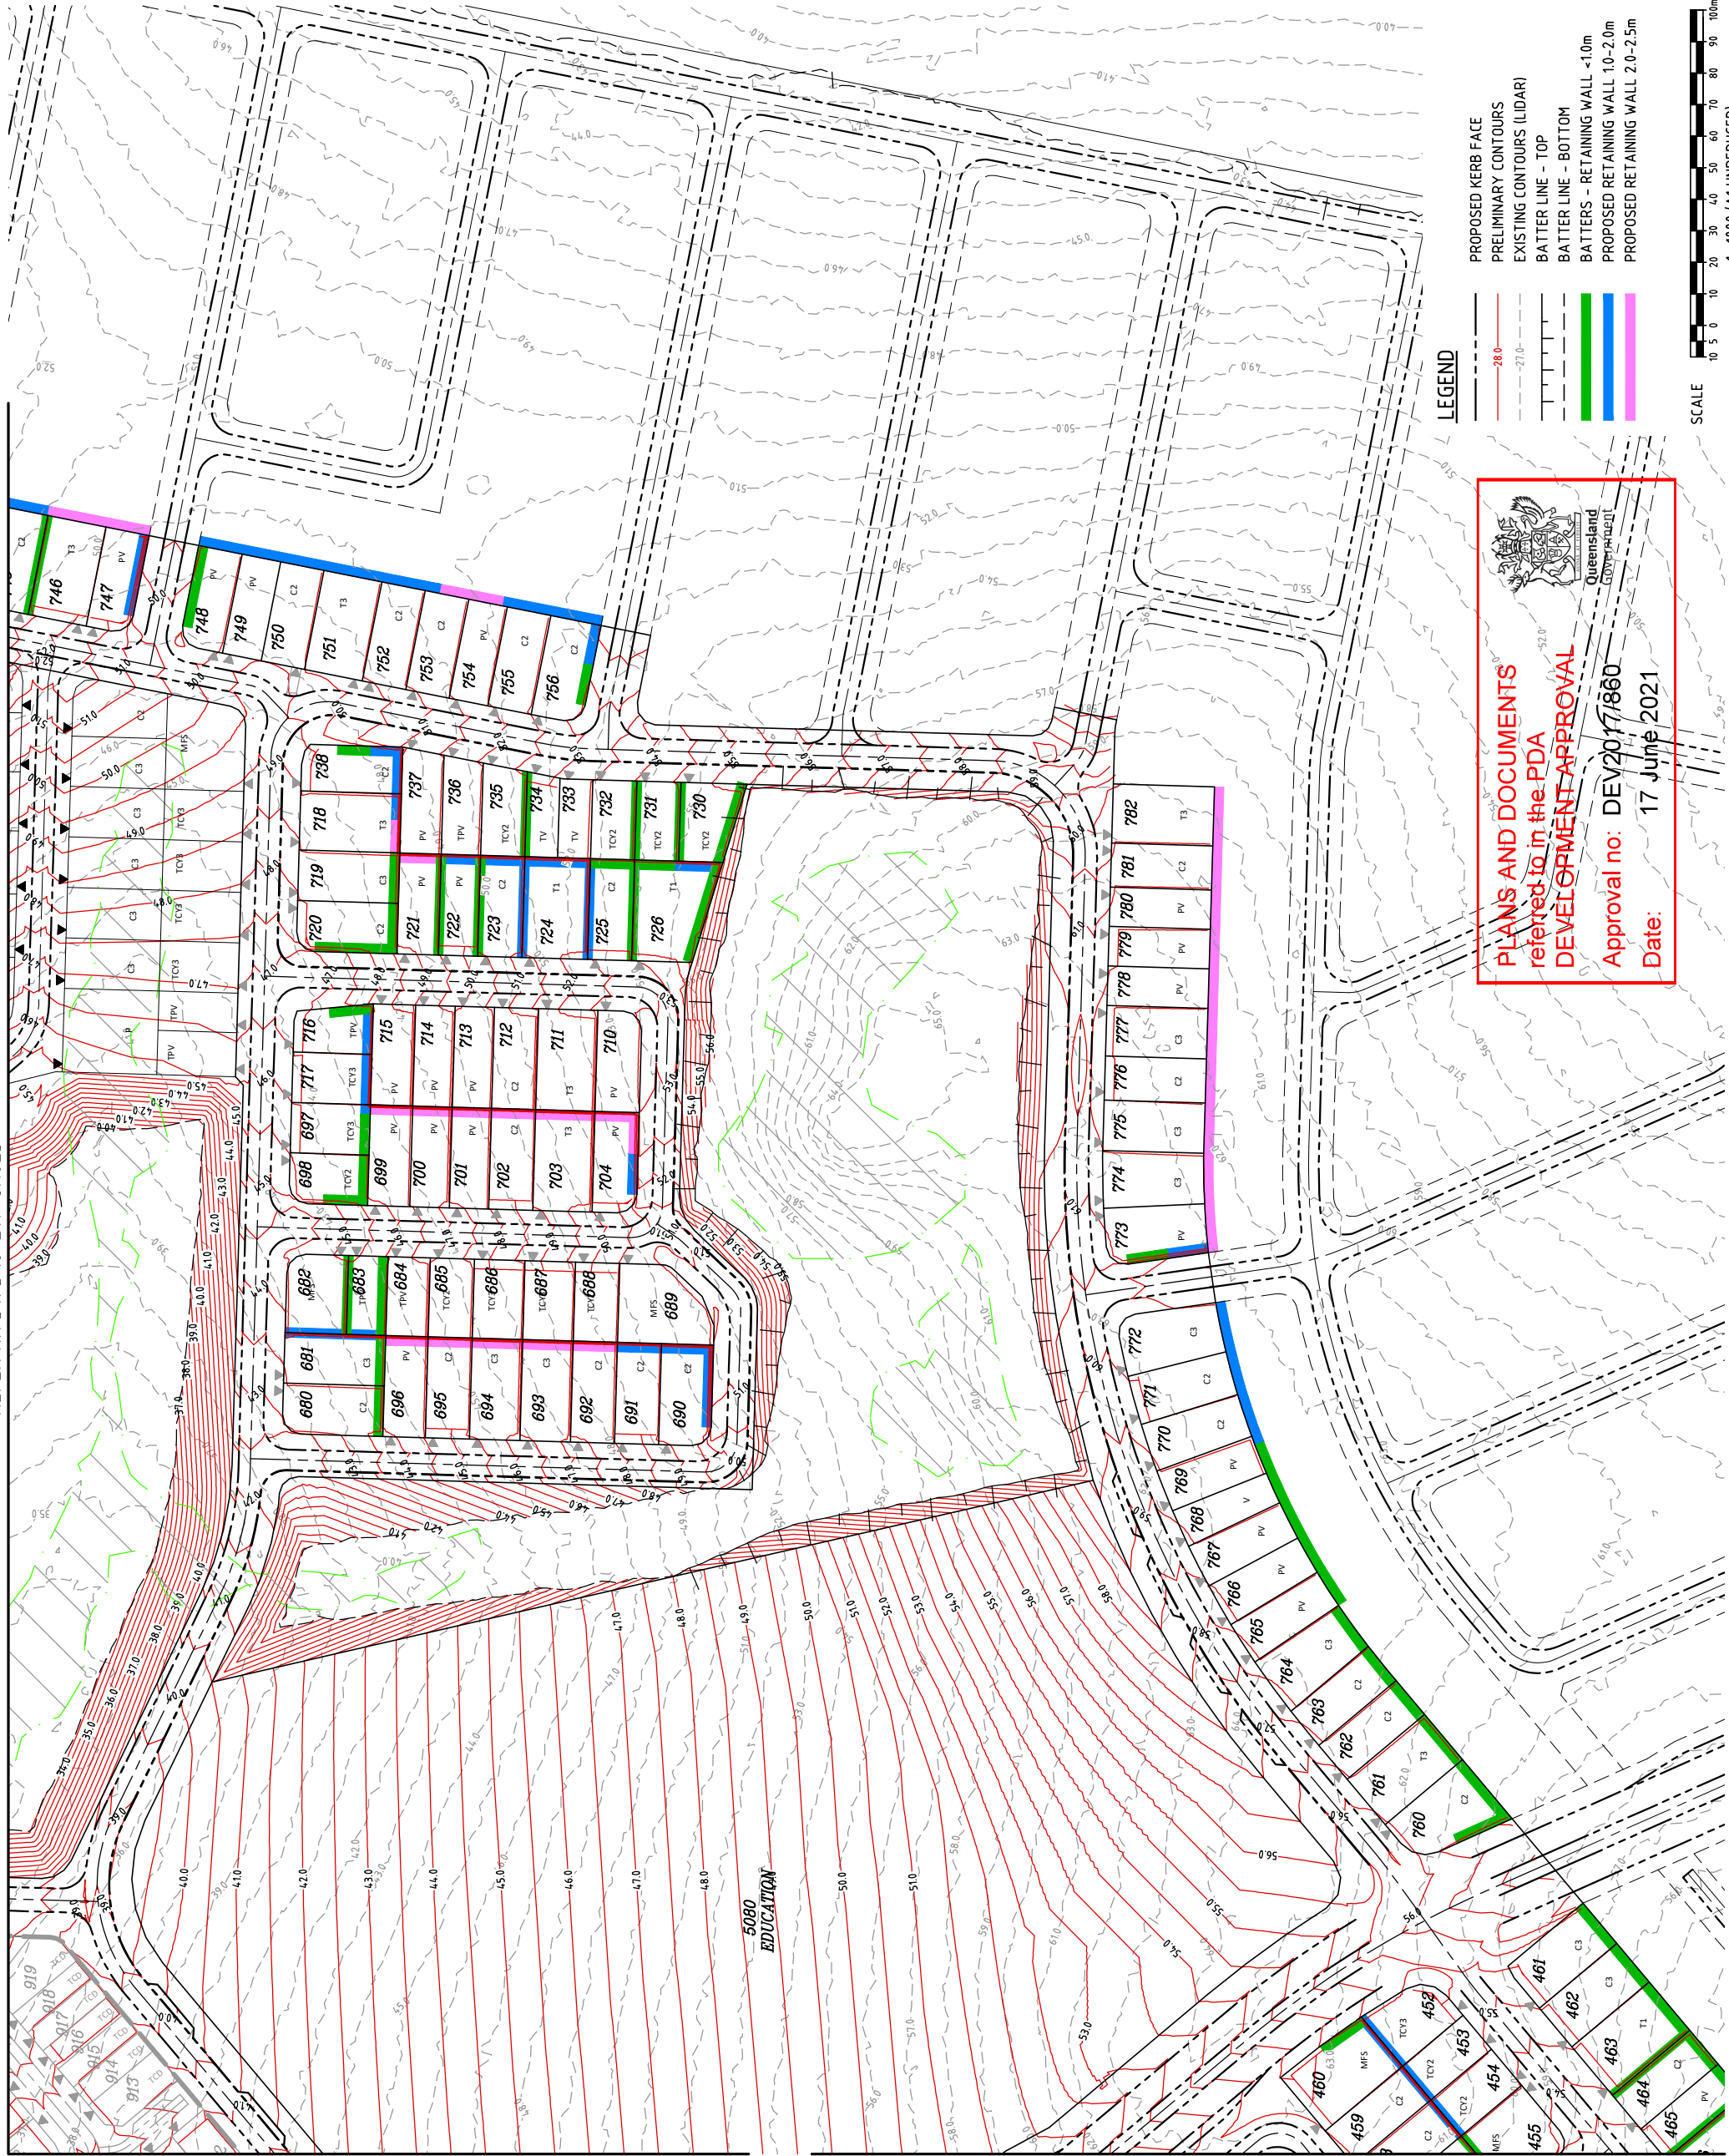

PLANS AND DOCUMENTS
referred to in the PDA
DEVELOPMENT APPROVAL

Approval no: DEV20171860

Date: 17 June 2021


 Queensland
GOVERNMENT

SCALE

1 : 1000 (A1 UNREDUCED)

0 10 20 30 40 50 60 70 80 90 100m

M:\2016\16217 Yarrabilba Precinct 5 Preliminary Support\Engineering\A6ad\16-217-SK025-SK028-P04RO1-FUNC-PARKING.dwg Plotted by: JS on 9/04/2021 2:35:49 PM

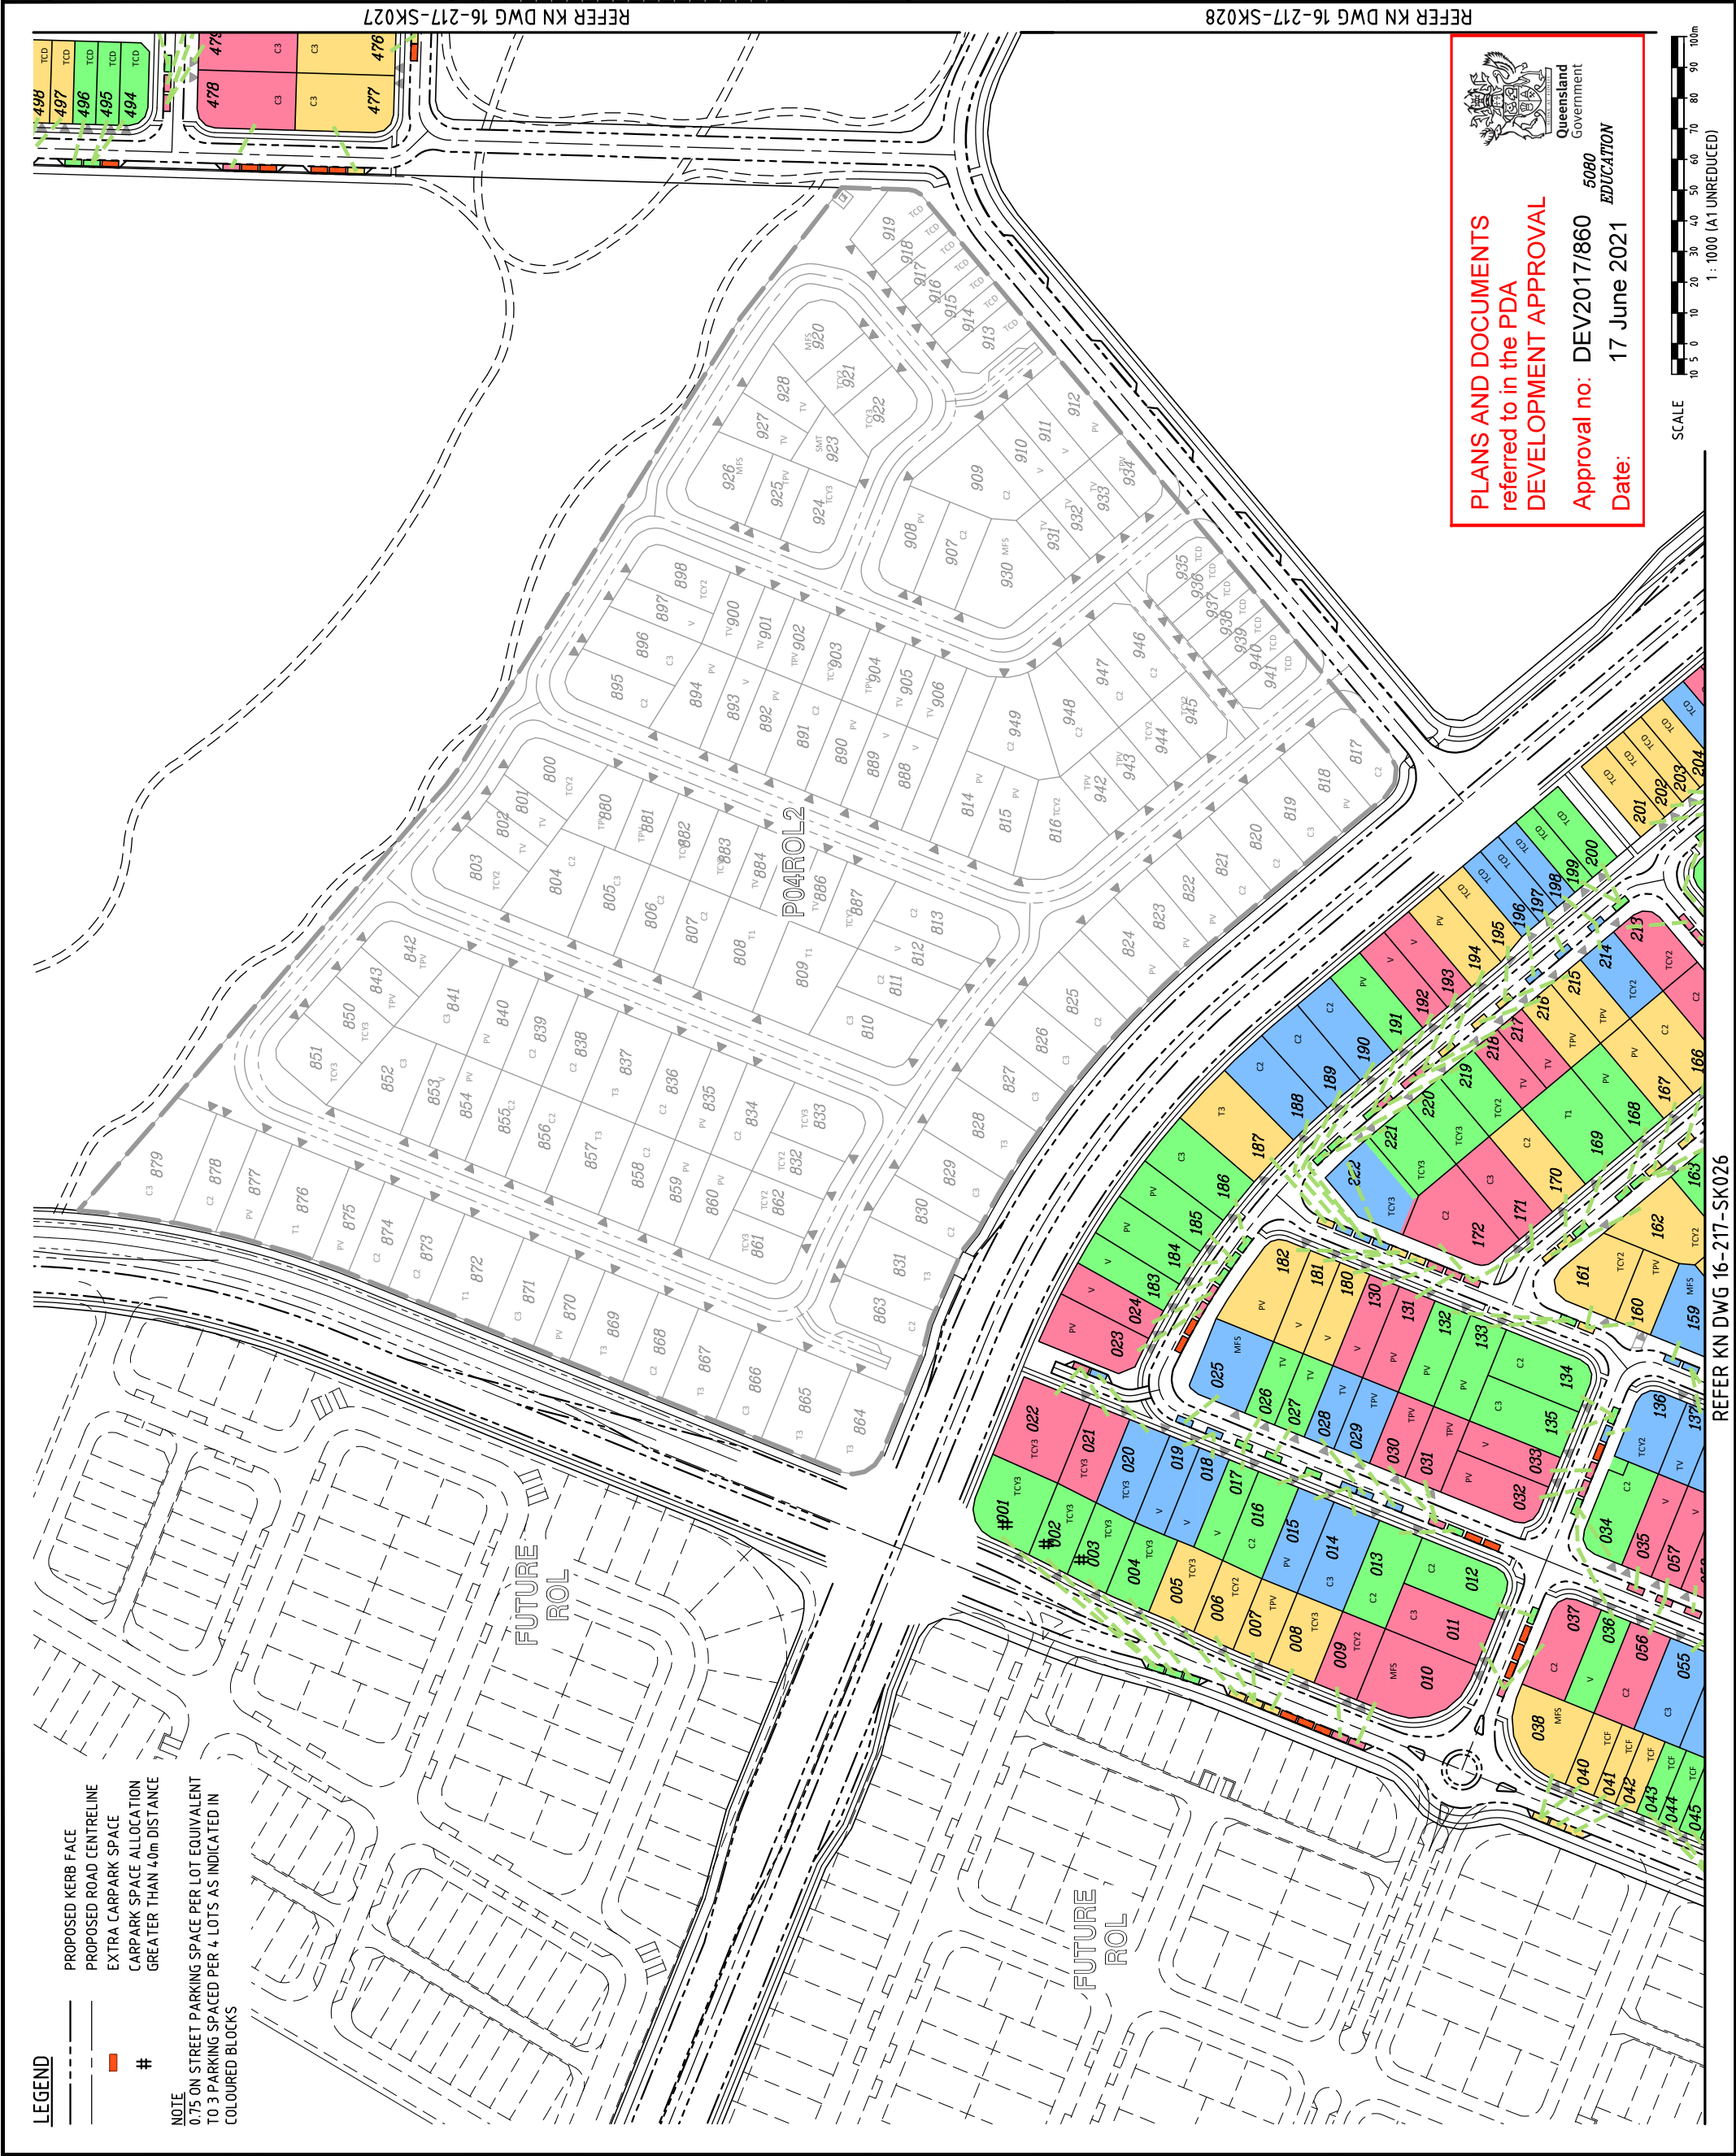

DO NOT SCALE THIS DRAWING
IF IN DOUBT - ASK!

LOCALITY PLAN

No	Description	By	Date
A	FOR APPROVAL	JAS	17/07/17
B	REVISED LOT LAYOUT	RCI	24/11/17
C	FOR APPROVAL	GFC	22/06/18
D	DRIVEWAY LOCATIONS AMENDED	GFC	28/06/18
E	LOT TYPE AMENDED	GFC	17/07/18
F	RESUBMITTED FOR APPROVAL	SLK	18/01/21

Associated Consultants

Client

Project

PRECINCT 4 - RO1
PRELIMINARY PLANNING
FUNCTIONAL DRAWINGS

ABN 35 112 53 611
L1, 62 Astor Tce
Spring Hill Q 4000
07 3017 1900
www.kmggroup.com.au

Approved

Drawing Title

P04RO1 FUNCTIONAL LAYOUT
ON-STREET PARKING
SHEET 1

Drawn	Designed	Checked	Date
JAS	JAS	G8G	JUN 17

Scale	Sheet
A3 SHOWN	25 of 34

Drawing No	Revision
A1	16-217-SK025

F

REFER KN DWG 16-217-SK025

REFER KN DWG 16-217-SK028

DO NOT SCALE THIS DRAWING
IF IN DOUBT - ASK!

LOCALITY PLAN

REVISIONS		
No	Description	By
A	FOR APPROVAL	JAS
B	REVISED LOT LAYOUT	17/07/17 RCT
C	REVISED PARKING LAYOUT	18/11/17 GPC
D	FOR APPROVAL	22/06/18 GPC
E	LOT TYPES & DW LOCATIONS AMENDED	28/06/18 GPC
F	REVISUED FOR APPROVAL	18/01/21 SLK
G	DRIVEWAY ADDED	09/02/21 ANC
H	LOT 95 DRIVEWAY ADDED	07/04/21 JAS

Associated Consultants

Client

Project

PRECINCT 4 - RO1
PRELIMINARY PLANNING
FUNCTIONAL DRAWINGS

ABN 35 112 53 611
L1, 62 Astor Tce
Spring Hill Q 4000
07 3017 1900
www.kmggroup.com.au


Approved			
Drawing Title	Drawn	Checked	Date
P04RO1 FUNCTIONAL LAYOUT ON-STREET PARKING SHEET 2	JAS	JAS	JUN 17
Scale	AS SHOWN		Sheet 26 of 34
Drawing No	A1	16-217-SK026	Revision G



DO NOT SCALE THIS DRAWING
IF IN DOUBT - ASK!



LOCALITY PLAN

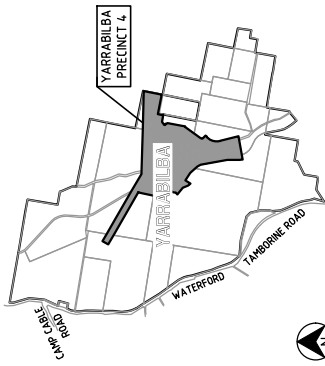

REVISIONS

[illegible]

Associated Consultants



Client



Project




PRECINCT 4 - RO1
PRELIMINARY PLANNING
FUNCTIONAL DRAWINGS



Approved

Drawing Title
P04RO1 FUNCTIONAL LAYOUT
ON-STREET PARKING
SHEET 4

Drawn JAS	Designed JAS	Checked GBG	Date JUN 17
Scale AS SHOWN			Sheet 28 of 34
A1	Drawing No 16-217-SK028		Revision D

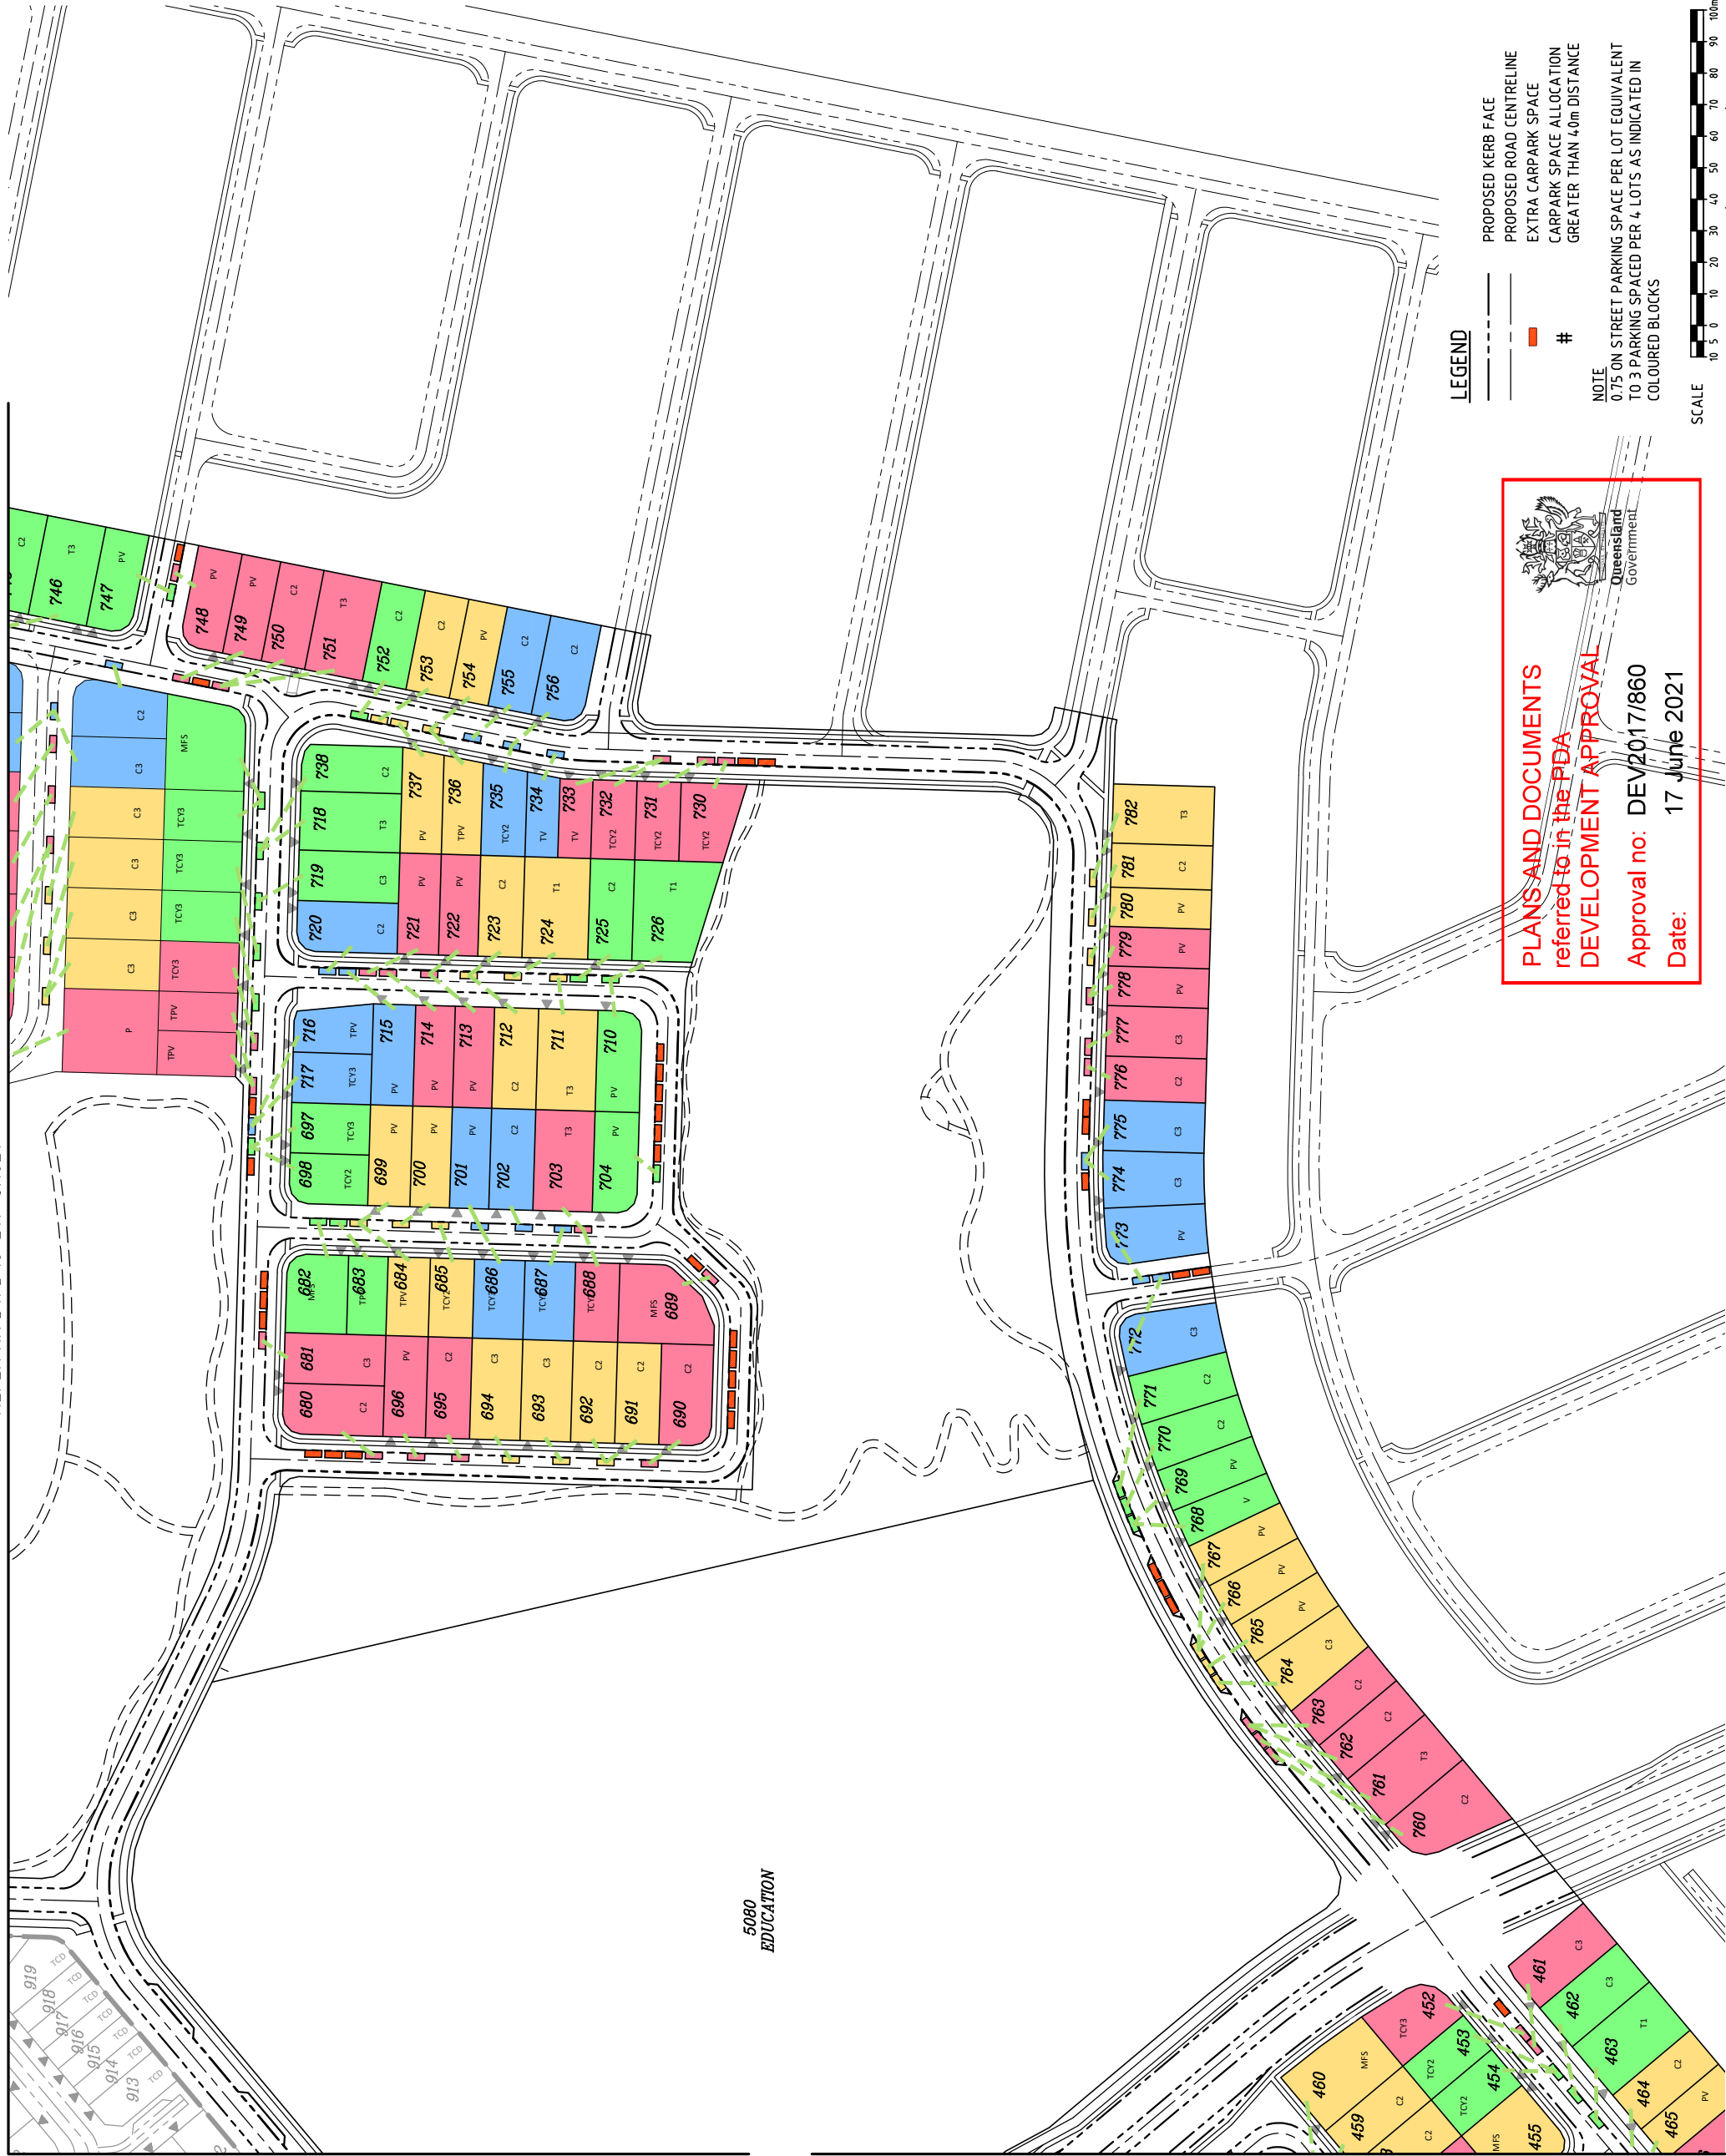

PLANS AND DOCUMENTS referred to in the PDA DEVELOPMENT APPROVAL

Approval no: DEV2017/860

Date: 17 June 2021

SCALE

1 : 1000 (A1 UNREDUCED)

0 10 20 30 40 50 60 70 80 90 100m


PLANS AND DOCUMENTS
referred to in the PDA
DEVELOPMENT APPROVAL

Date: 17 June 2021

The diagram illustrates the survey heights of powerlines for three different spans. Each span is represented by two horizontal lines with vertical tick marks at their ends. The heights are labeled in meters (m).

Span	Line 1 Height (m)	Line 2 Height (m)
Span 1 (Top)	10.1m	11.2m
Span 2 (Middle)	10.4m	14.8m
Span 3 (Bottom)	19.2m	18.8m

SURVEY HEIGHTS OF POWERLINES
PROVIDED BY POWERLINK (15/03/17)

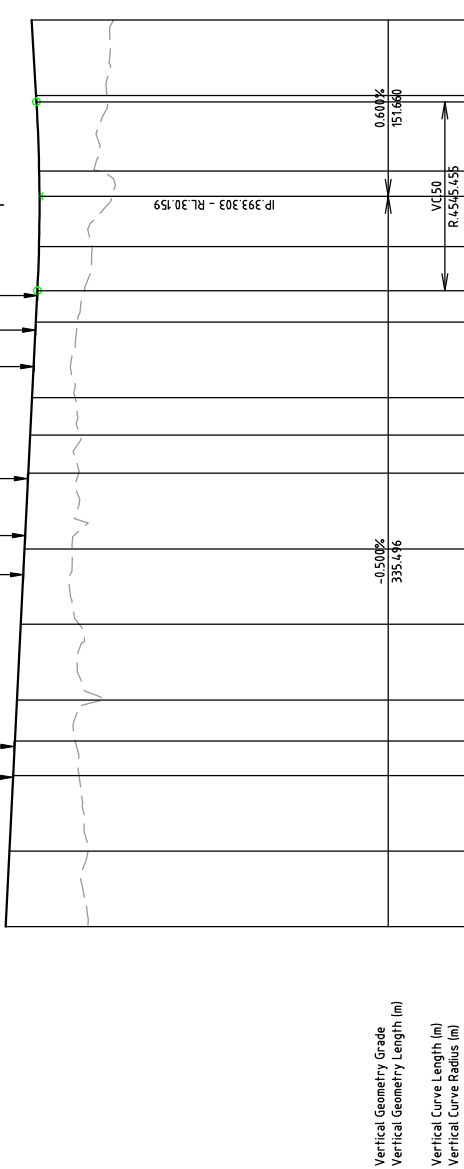[illegible]

McKENNY BOULEVARD - LONGITUDINAL SECTION

SCALE - 1:1000 (H)

1:100 (V)



