

DEVELOPMENT APPLICATION

NOT FOR CONSTRUCTION NOT FOR EA

Issue	Date	Description	By
1	17.01.2021	DA IRR 1	DE
2	7.04.2021	DA IRR 2	DE

NOTES

LEVELS SHOWN ON THE ARCHITECTURAL DRAWINGS ARE INDICATIVE AND SUBJECT TO DETAILED DESIGN.

FLOOR PLAN LAYOUTS SHOWN ON THE ARCHITECTURAL DRAWINGS ARE INDICATIVE ONLY AND SUBJECT TO CHANGE.

ARCHITECTURAL DRAWINGS ARE CONCEPTUAL. THE DRAWINGS ARE SUBJECT TO STRUCTURAL AND SERVICE ENGINEERING INPUT, BCA COMPLIANCE AND COMPLIANCE WITH ANY OTHER AUTHORITIES REQUIREMENTS.

SURVEY CONTOURS ARE OBTAINED FROM COUNCIL WEBSITE AND TO BE CONFIRMED BY A SURVEYOR.

DIMENSIONS ARE APPROXIMATE. VARY DIMENSIONS ON SITE.

project

Greenbank Health
Centre
205-219 Teviot Road,
Greenbank, Qld

Client
Developer

Tree Removal Plan

sheet

date: 2019
scale: 1 : 1000
drawn:
checked:
verified:



1912

A 120

2

project_no.

sheet_no.

issue


© Copyright

Original Sheet Size A1- 594 x 840

Stage 1 proposed Tree Removal Works.

All Buildings & Trees within the red dashed line are to be Removed by the Applicant at any time after the Development Permit.

All Trees impacting on the proposed Leanne Court & Teviot Road Verge Works may be Removed at any time by the Applicant.

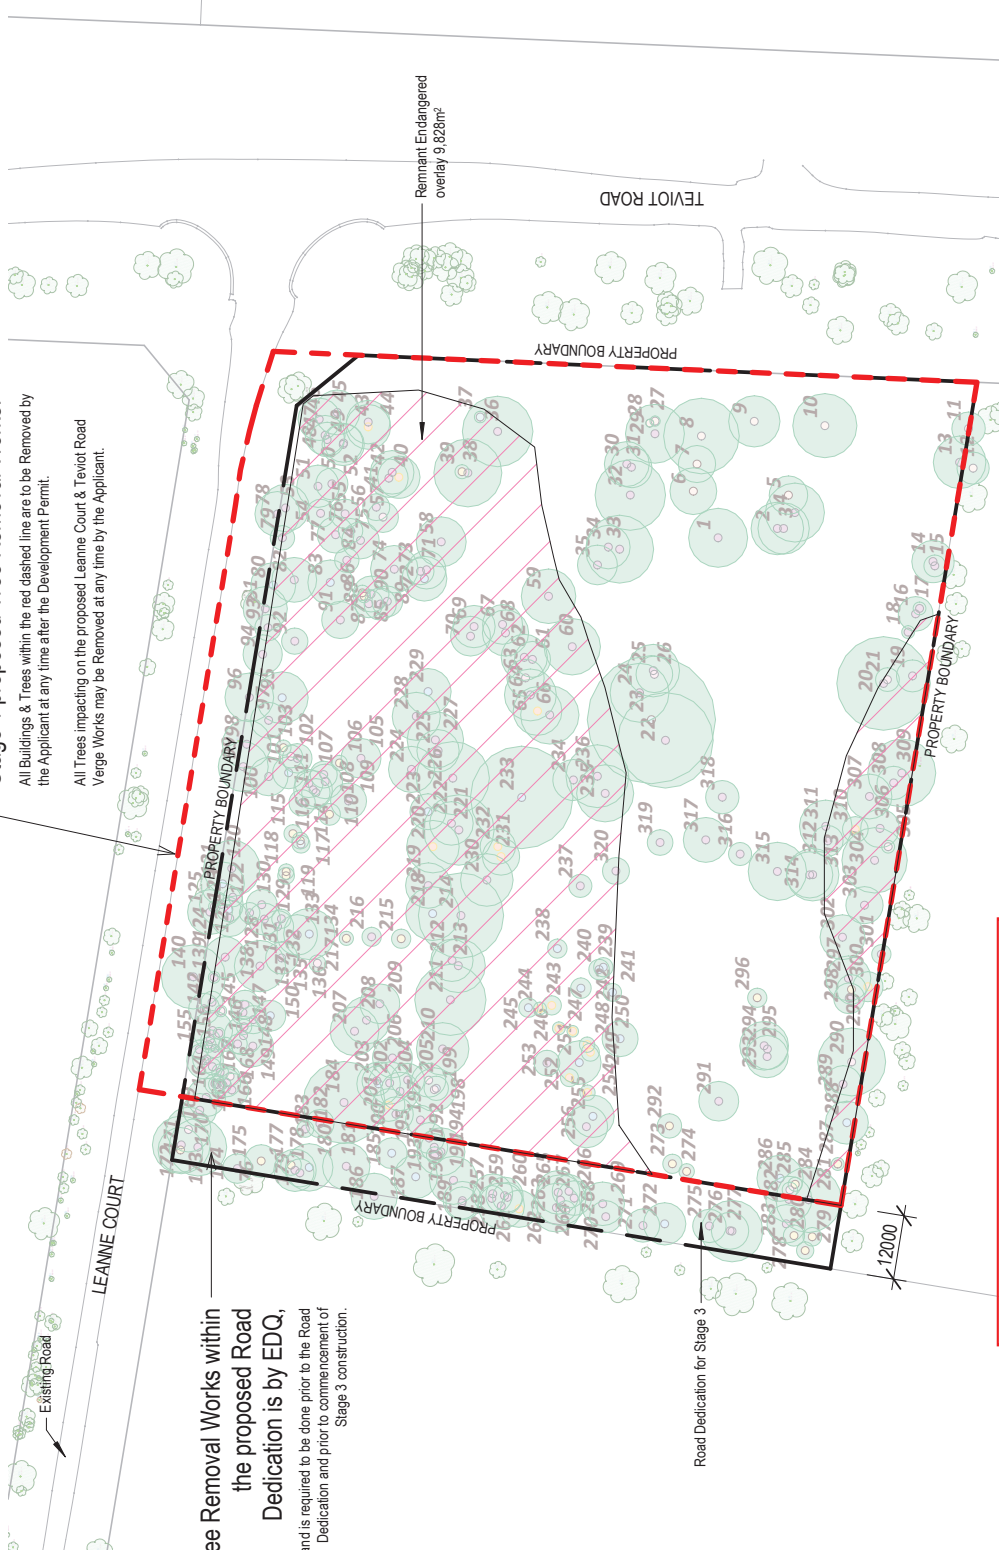

PLANS AND DOCUMENTS
referred to in the PDA
DEVELOPMENT APPROVAL

Approval no: DEV2020/1136

Date: 28 July 2021

DanEVERETT.com.au mail@daneverett.com.au



EVERETT Property Development Management accept no responsibility for the usability, completeness or accuracy of data transferred electronically. Recipients should when necessary request a hard copy version for verification. Use figured dimensions in preference to scale. All dimensions to be verified on site. These drawings and designs and the copyright thereof are the property of EVERETT Property Development Management. A.C.N. 621 325 059 A.B.N. 50 621 325 059