



PLANS AND DOCUMENTS
referred to in the PDA
DEVELOPMENT APPROVAL

Approval no: DEV2021/1176
Date: 2nd August 2021




Queensland
Government

1 SITE PLAN
SCALE 1:500 @ A1
SCALE 1:1000 @ A3

COTTEEPARKER

BRISBANE
T 61 7 3846 7422
COTTEE PARKER ARCHITECTS PTY LTD
ABN 77 010 924 106
COTTEEPARKER.COM.AU

0 5 10 15 20 25 30 35 40 45 50
SCALE 1:500 @ A1
SCALE 1:1000 @ A3

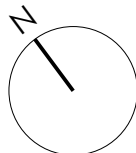

BIMcloud: CPABKEBIM05 - BIMcloud Basic for ARCHICAD 22/1900/5883 Lot A1 SunCentral Master: 20/04/2021: 11:40 AM

D	RFI RESPONSE	16/04/2021	AM	DW	MT
C	DETAILED DESIGN SUBMISSION	12/02/21	MB	DW	MT
B	PRELIMINARY ISSUE	11/02/21	MB	DW	MT
A	PRELIMINARY ISSUE	02/02/2021	AM	DW	MT
ISSUE PURPOSE	DATE	D	C	A	

FOR INFORMATION

SUN CENTRAL MAROOCHYDORE

LOT A1, SUN CENTRAL, MAROOCHYDORE
CLIENT - EVANS LONG


SITE PLAN - ADJACENT DEVELOPMENT

JOB No 5883
DRAWING No SD1005
ISSUE D

PLANS AND DOCUMENTS
referred to in the PDA
DEVELOPMENT APPROVAL

Approval no: DEV2021/1176

Date: 2nd August 2021

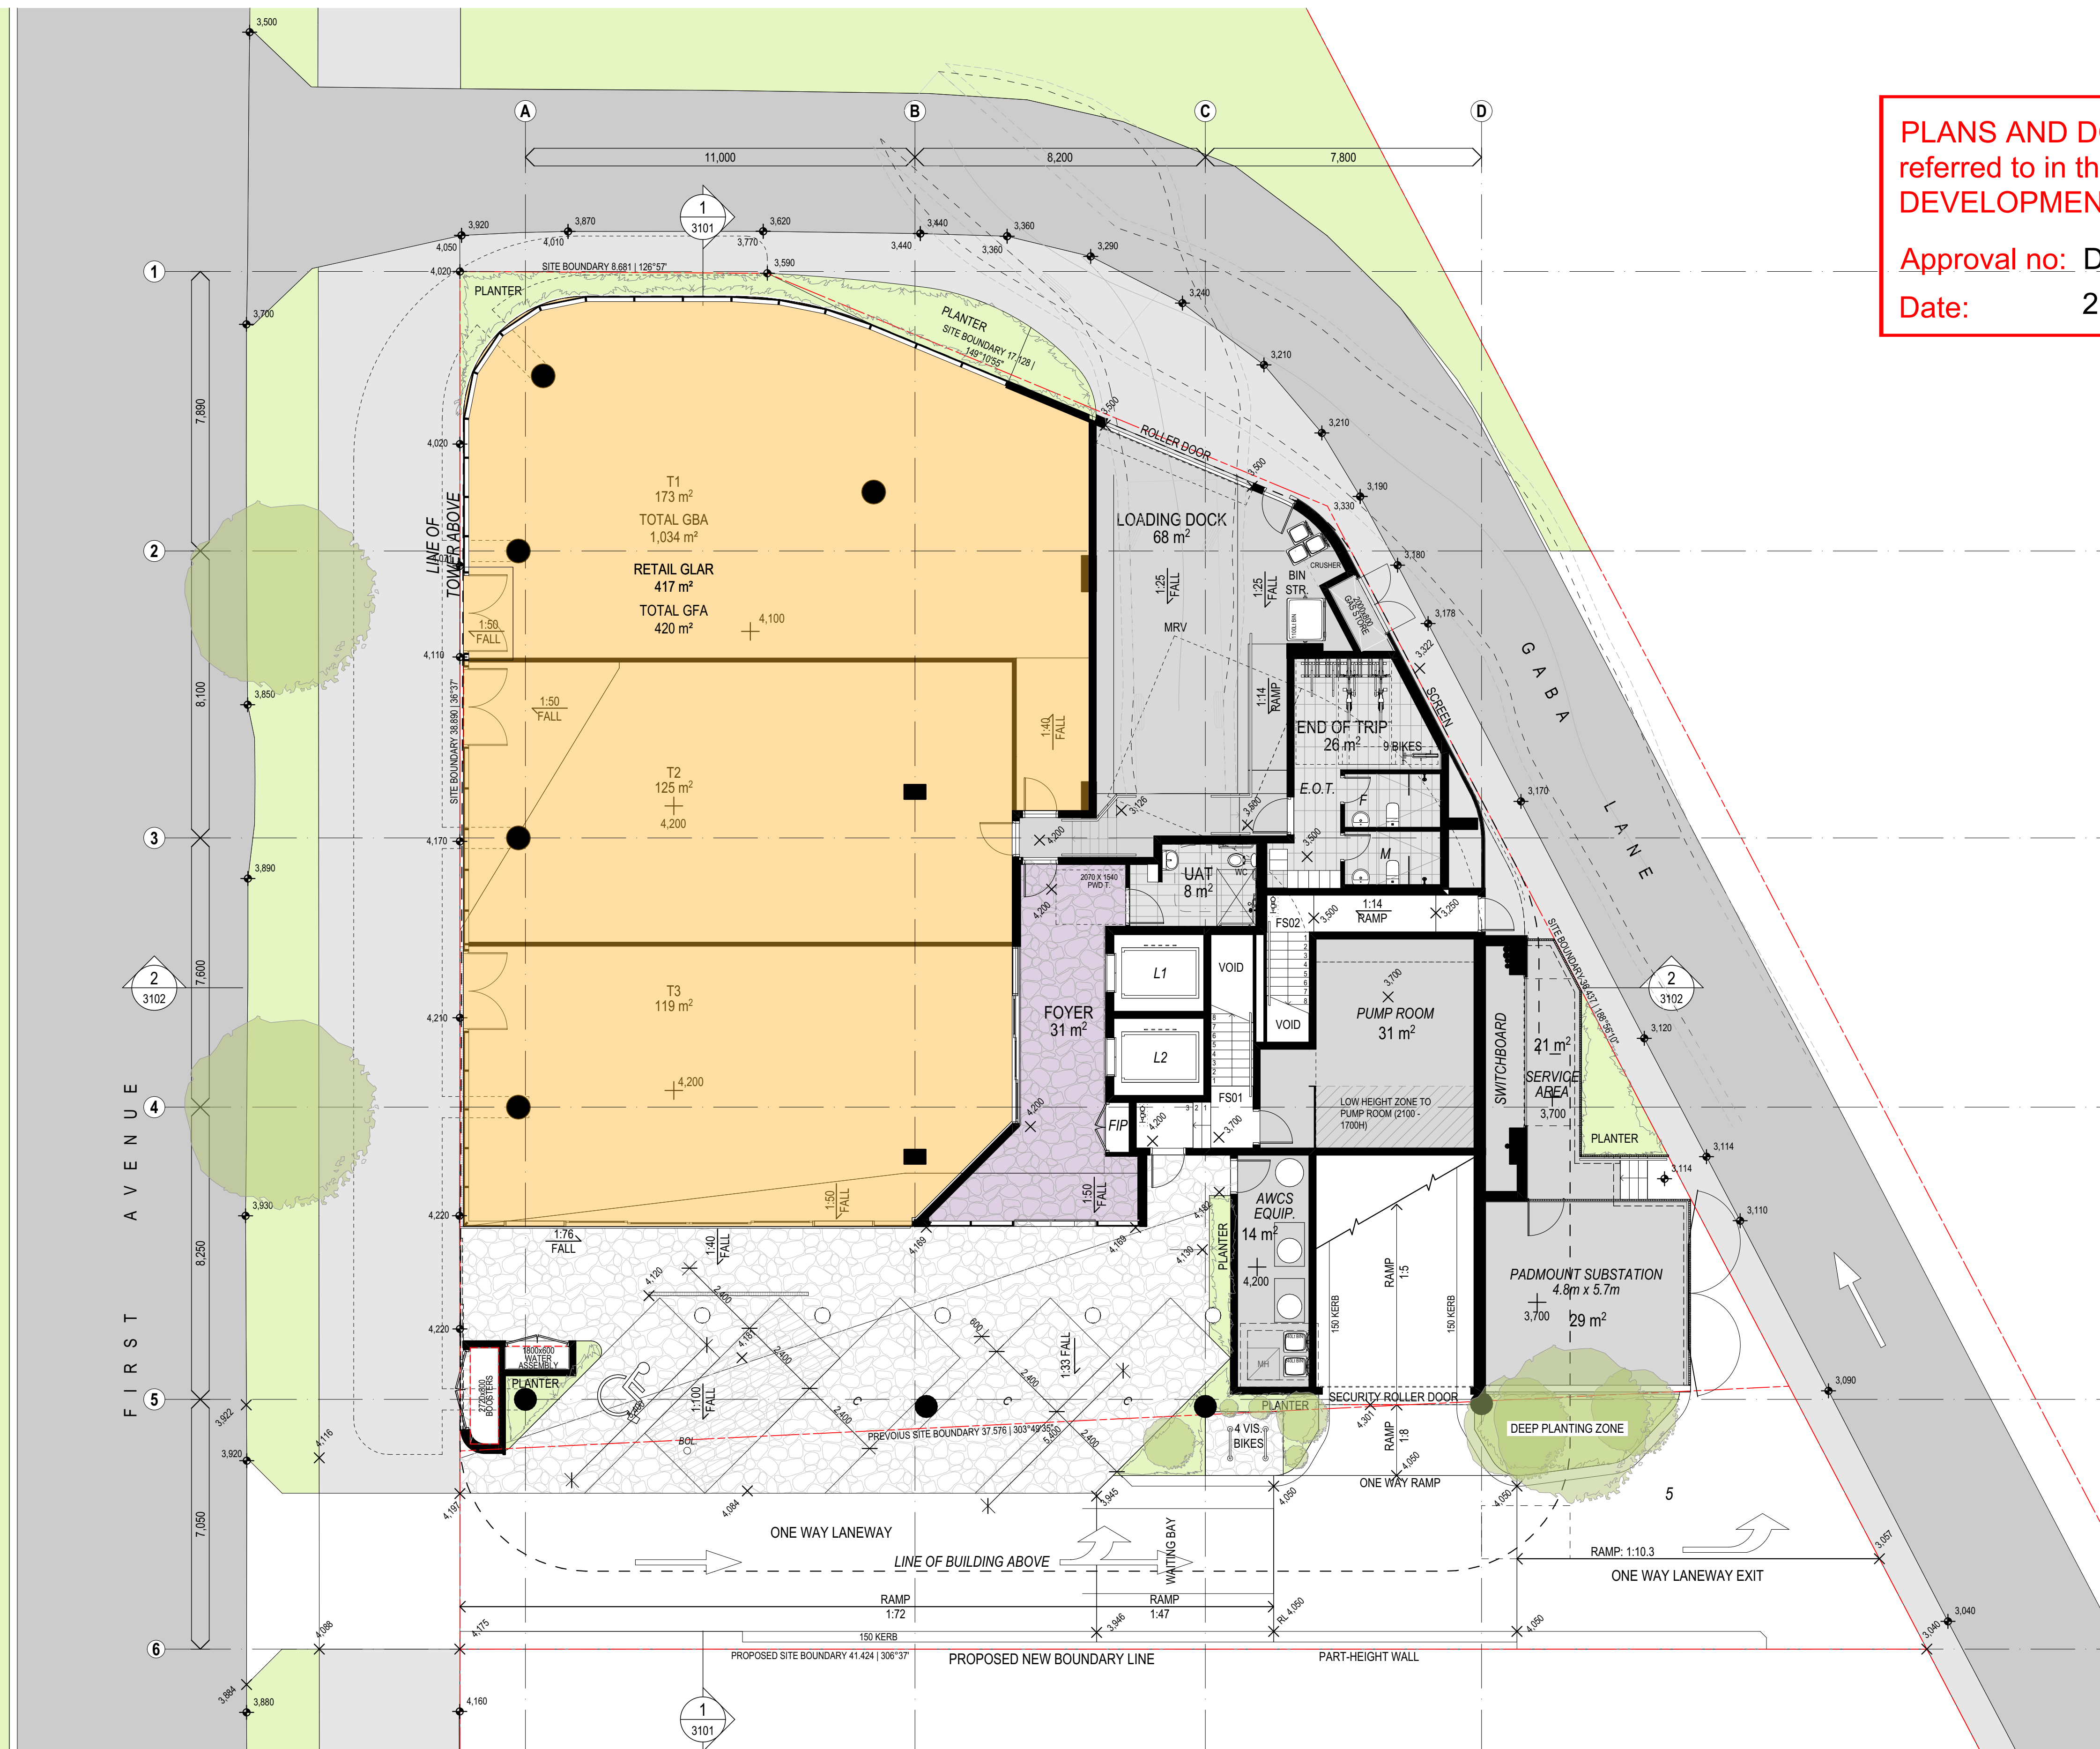

NOTE:
FLOOD DATUM LEVEL
RL3.89

SCCC GFA DEFINITION:
THE TOTAL FLOOR AREA OF ALL STOREYS OF A BUILDING (MEASURED FROM THE OUTSIDE OF THE EXTERNAL WALLS OR THE CENTRE OF A COMMON WALL), OTHER THAN AREAS USED FOR THE FOLLOWING: -
(A) BUILDING SERVICES, PLANT AND EQUIPMENT;
(B) ACCESS BETWEEN LEVELS;
(C) GROUND FLOOR PUBLIC LOBBY;
(D) A MALL;
(E) THE PARKING, LOADING AND MANOEUVERING OF MOTOR VEHICLES;
(F) UNENCLOSED PRIVATE BALCONIES WHETHER ROOFED OR NOT.

PCA NLA DEFINITION:
THE NET LETTABLE AREA OF A BUILDING IS THE SUM OF ITS WHOLE FLOOR LETTABLE AREAS. TAKING MEASUREMENTS FROM THE INTERNAL FINISHED SURFACES OF PERMANENT INTERNAL WALLS AND THE INTERNAL FINISHED SURFACES OF DOMINANT PORTIONS OF THE PERMANENT OUTER BUILD WALLS.


GROSS BUILDING AREA:
MEASURED FROM ALL EXTERNAL WALLS EXCLUDING ANY SLAB PROJECTIONS, INCLUDES BALCONIES.

1 FLOOR PLAN - GROUND FLOOR
SCALE 1:100 @ A1
SCALE 1:200 @ A3

COTTEEPARKER

BRISBANE
T 61 7 3846 7422
COTTEEPARKER ARCHITECTS PTY LTD
ABN 77 010 924 106
COTTEEPARKER.COM.AU

0 1 2 3 4 5 6 7 8 9 10
SCALE 1:100 @ A1
SCALE 1:200 @ A3

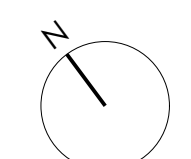

I	RFI RESPONSE	23/06/2021	MR	DW	MT
H	RFI RESPONSE	16/04/2021	AM	DW	MT
G	DETAILED DESIGN SUBMISSION	12/02/21	MB	DW	MT
F	PRELIMINARY ISSUE	11/02/21	MB	DW	MT
E	PRELIMINARY ISSUE	20/01/2021	MB	DW	MT
D	PRELIMINARY ISSUE	19/01/21	MB	DW	MT
C	PRELIMINARY ISSUE	03/12/20	MB	DW	MT
B	PRELIMINARY ISSUE	17/11/2020	AM	DW	MT
A	PRELIMINARY ISSUE	09/11/2020	AM	DW	MT
DATE	D.	C.	A.		


FOR INFORMATION

SUN CENTRAL A1 - MAROOCHYDORE

LOT A1, SUN CENTRAL, MAROOCHYDORE
CLIENT - EVANSBUILT

FLOOR PLAN - GROUND FLOOR

JOB No 5883
DRAWING No SD2010
ISSUE 1

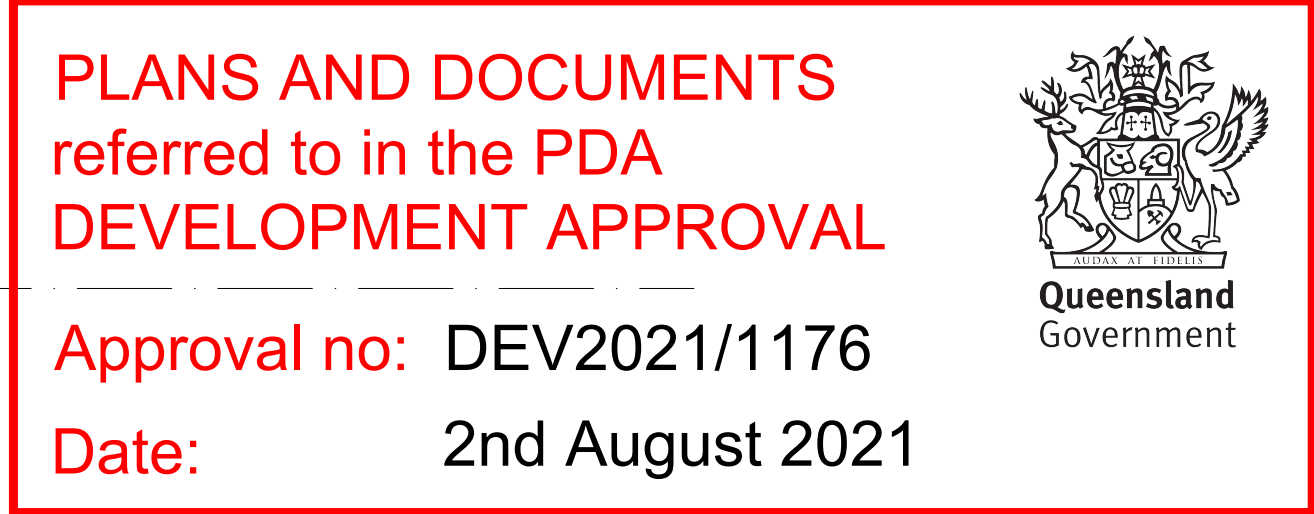

0 1 2 3 4 5 6 7 8 9 10

SCALE 1: 100 @ A1
SCALE 1: 200 @ A3



BMcloud: CPABEBIM05 - BMcloud Basic for ARCHCAD 22/190/5883 Lot A1 SunCentral Master: 16/04/2021: 2:50 PM

H	RFI RESPONSE	16/04/2021	AM	DW	MT
G	DETAILED DESIGN SUBMISSION	12/02/21	MB	DW	MT
F	PRELIMINARY ISSUE	11/02/21	MB	DW	MT
E	PRELIMINARY ISSUE	20/01/2021	MB	DW	MT
D	PRELIMINARY ISSUE	19/01/21	MB	DW	MT
C	PRELIMINARY ISSUE	03/12/20	MB	DW	MT
B	PRELIMINARY ISSUE	17/11/2020	AM	DW	MT
A	PRELIMINARY ISSUE	09/11/2020	AM	DW	MT
ISSUE PURPOSE		DATE	D.	C.	A.

SUN CENTRAL MAROOCHYDORE

LOT A1, SUN CENTRAL, MAROOCHYDORE

CLIENT - EVANS LONG


DRAWING TITLE

FLOOR PLAN - MEZZANINE

JOB No	DRAWING No	ISSUE
5883	SD2011	H



Date: 2nd August 2021

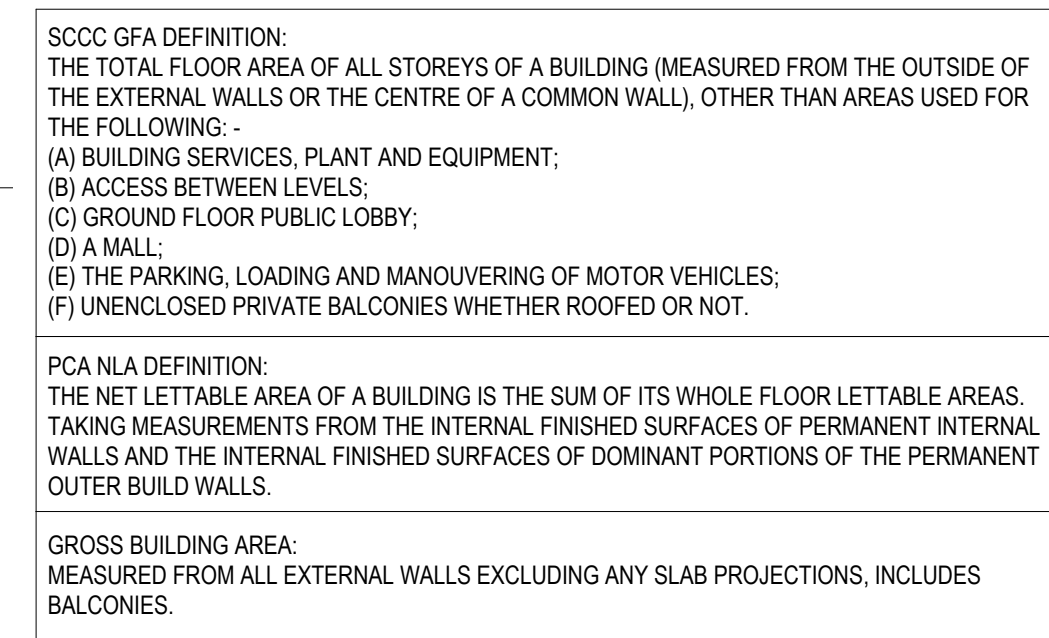

BRISBANE
T 61 7 3846 7422
COTTEE PARKER ARCHITECTS PTY LTD
ABN 77 010 924 106
COTTEEPARKER.COM.AU




G	DETAILED DESIGN SUBMISSION	12/02/21	MB	DW	MT
F	PRELIMINARY ISSUE	11/02/21	MB	DW	MT
E	PRELIMINARY ISSUE	20/01/2021	MB	DW	MT
D	PRELIMINARY ISSUE	19/01/21	MB	DW	MT
C	PRELIMINARY ISSUE	03/12/20	MB	DW	MT
B	PRELIMINARY ISSUE	17/11/2020	AM	DW	MT
A	PRELIMINARY ISSUE	09/11/2020	AM	DW	MT
ISSUE PURPOSE		D	C	A	

LOT A1, SUN CENTRAL, MAROOCHYDORE
CLIENT - EVANS LONG
FLOOR PLAN - LEVEL 03 - TYPICAL
DRAWING TITLE
FLOOR

JOB No	DRAWING No	ISSUE
5883	SD2014	G

1 FLOOR PLAN - LEVEL 04
SCALE 1:100 @ A1
SCALE 1:200 @ A3

0 1 2 3 4 5 6 7 8 9 10
SCALE 1:100 @ A1
SCALE 1:200 @ A3

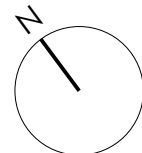

BMcloud: CPABKEBIM05 - BMcloud Basic for ARCHICAD 22/1900/5883 Lot A1 SunCentral Master: 2021-02-12 1:32 PM

FOR INFORMATION

G	DETAILED DESIGN SUBMISSION	12/02/21	MB	DW	MT
F	PRELIMINARY ISSUE	11/02/21	MB	DW	MT
E	PRELIMINARY ISSUE	20/01/2021	MB	DW	MT
D	PRELIMINARY ISSUE	19/01/21	MB	DW	MT
C	PRELIMINARY ISSUE	03/12/20	MB	DW	MT
B	PRELIMINARY ISSUE	17/11/2020	AM	DW	MT
A	PRELIMINARY ISSUE	09/11/2020	AM	DW	MT
ISSUE PURPOSE	DATE	D	C	A	

PLANS AND DOCUMENTS
referred to in the PDA
DEVELOPMENT APPROVAL

Approval no: DEV2021/1176

Date: 2nd August 2021



SCCC GFA DEFINITION:
THE TOTAL FLOOR AREA OF ALL STOREYS OF A BUILDING (MEASURED FROM THE OUTSIDE OF THE EXTERNAL WALLS OR THE CENTRE OF A COMMON WALL), OTHER THAN AREAS USED FOR THE FOLLOWING: -
(A) BUILDING SERVICES, PLANT AND EQUIPMENT;
(B) ACCESS BETWEEN LEVELS;
(C) GROUND FLOOR PUBLIC LOBBY;
(D) A MALL;
(E) THE PARKING, LOADING AND MANOUEVERING OF MOTOR VEHICLES;
(F) UNENCLOSED PRIVATE BALCONIES WHETHER ROOFED OR NOT.

PCA NLA DEFINITION:
THE NET LETTABLE AREA OF A BUILDING IS THE SUM OF ITS WHOLE FLOOR LETTABLE AREAS. TAKING MEASUREMENTS FROM THE INTERNAL FINISHED SURFACES OF PERMANENT INTERNAL WALLS AND THE INTERNAL FINISHED SURFACES OF DOMINANT PORTIONS OF THE PERMANENT OUTER BUILD WALLS.

GROSS BUILDING AREA:
MEASURED FROM ALL EXTERNAL WALLS EXCLUDING ANY SLAB PROJECTIONS, INCLUDES BALCONIES.

SUN CENTRAL MAROOCHYDORE


LOT A1, SUN CENTRAL, MAROOCHYDORE

CLIENT - EVANS LONG

DRAWING TITLE

FLOOR PLAN - LEVEL 04

JOB No 5883
DRAWING No SD2015
ISSUE G

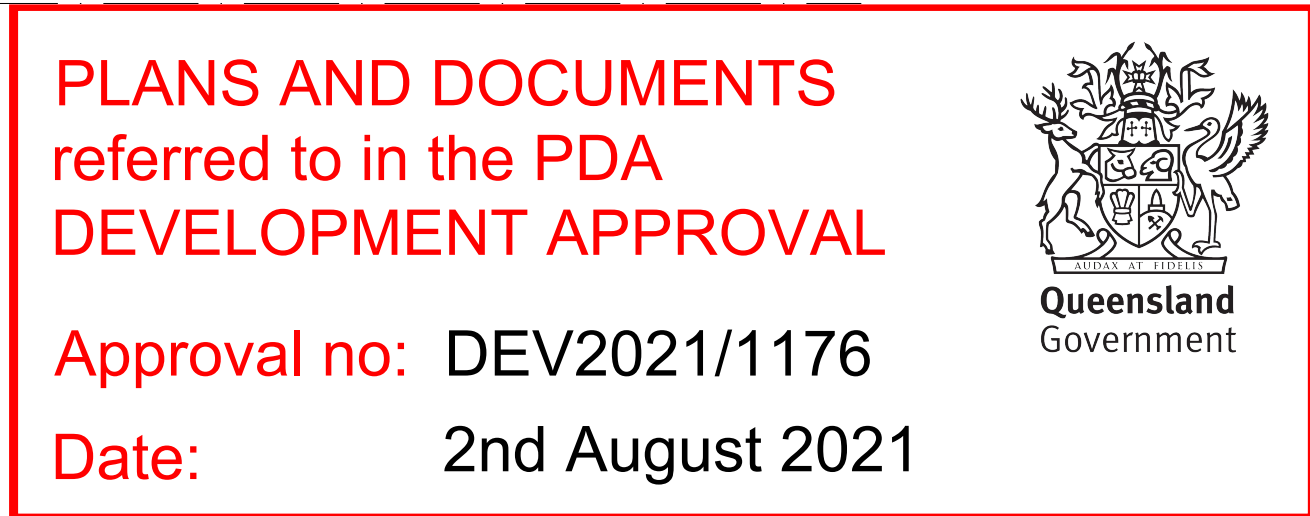

0 1 2 3 4 5 6 7 8 9 10


SCALE 1: 100 @ A1
SCALE 1: 200 @ A3




BMcloud: CPABNEBM05 - BMcloud Basic for ARCHICAD 22/1900/5883 Lot A1 SunCentral Master: 2021-02-12: 1:32 PM


SUN CENTRAL MAROOCHYDORE
LOT A1, SUN CENTRAL, MAROOCHYDORE
CLIENT - EVANSLONG
DRAWING TITLE
FLOOR PLAN - LEVEL 05 ROOF TERRACE

JOB No	DRAWING No	ISSUED
5883	SD2016	G

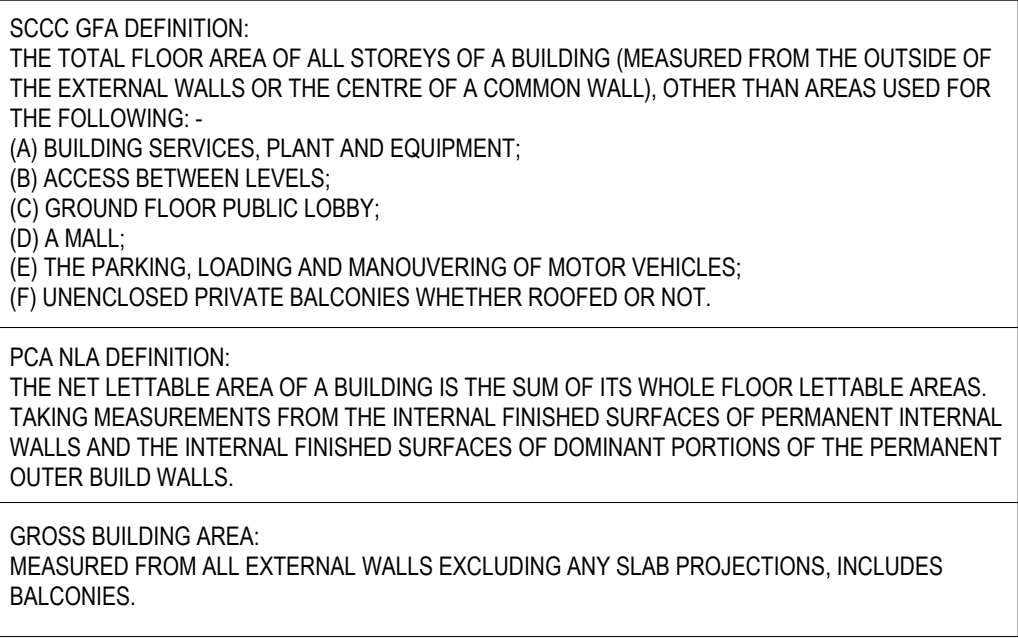


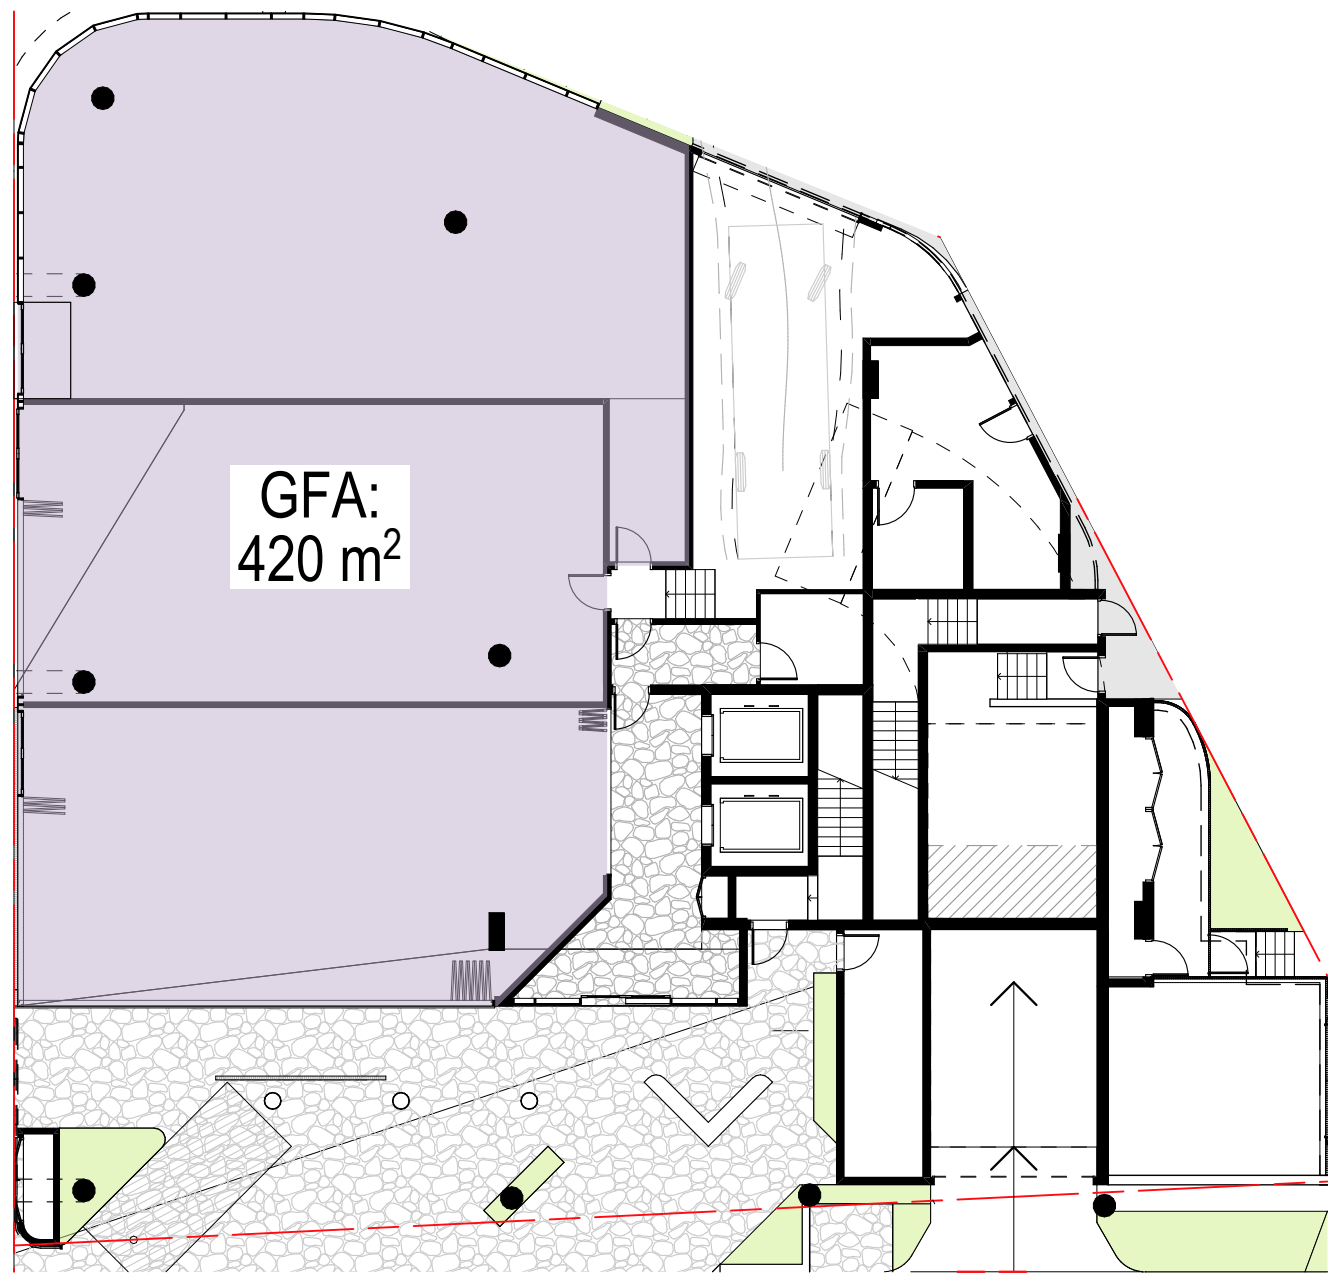


1 GFA PLAN - GROUND FLOOR
SCALE 1:200 @ A1
SCALE 1:400 @ A3

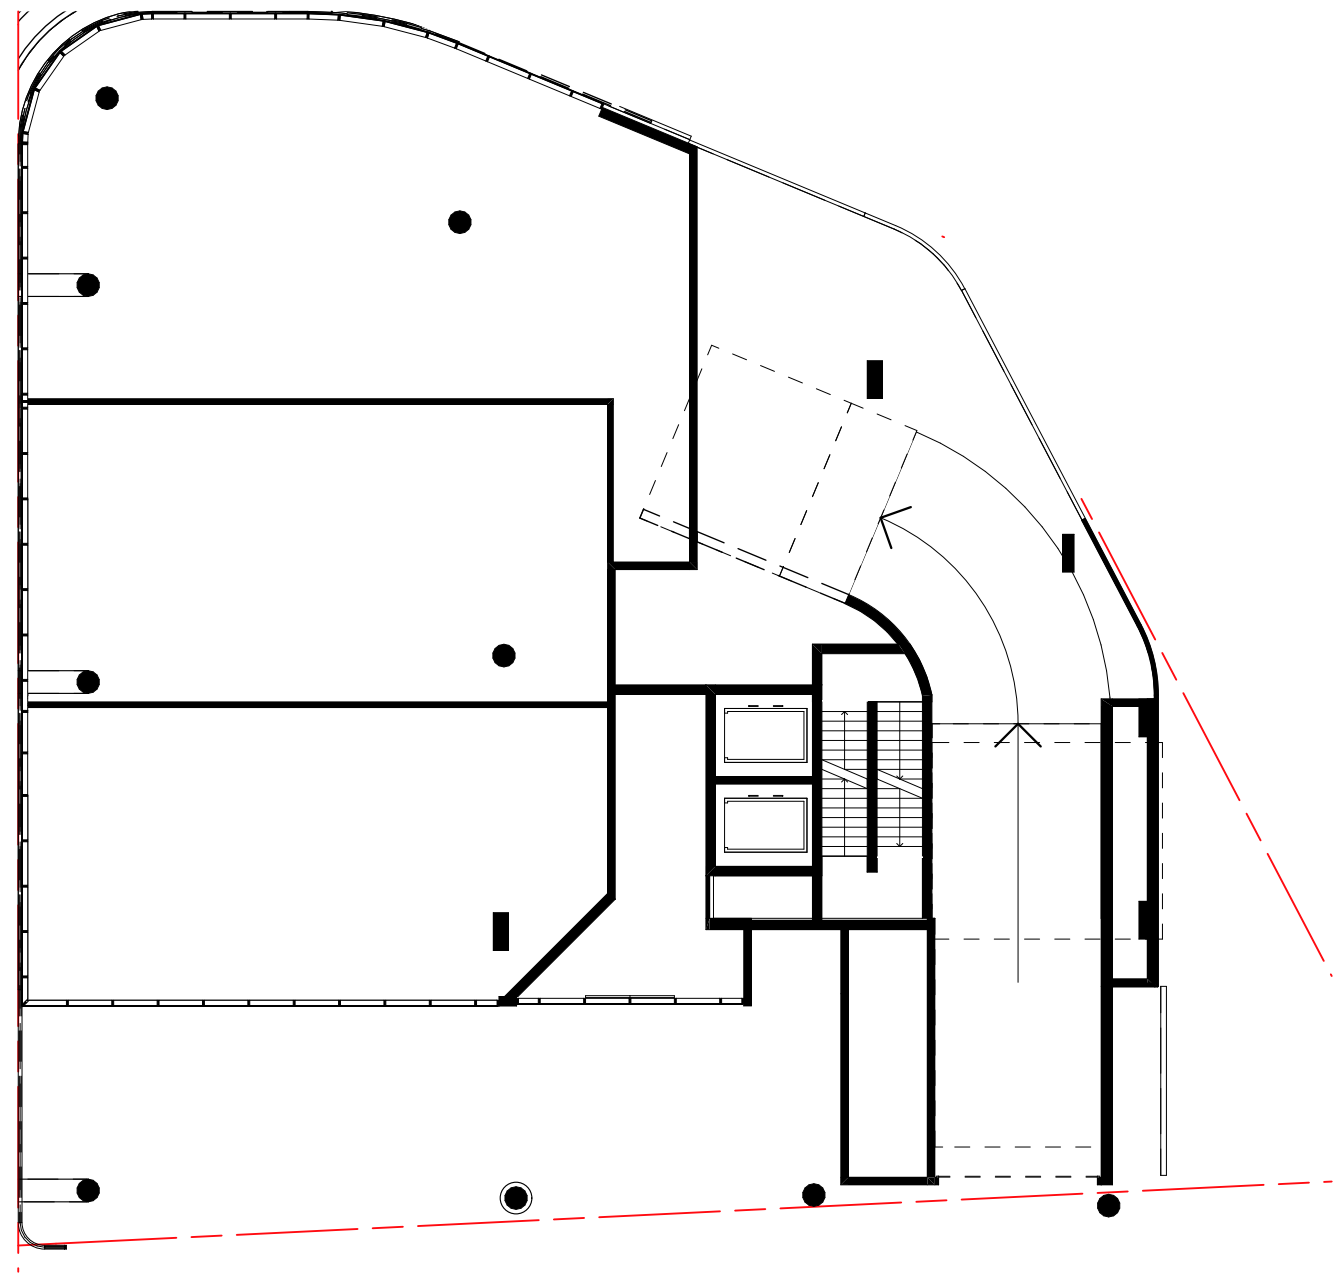


2 GFA PLAN - MEZZANINE
SCALE 1:200 @ A1
SCALE 1:400 @ A3

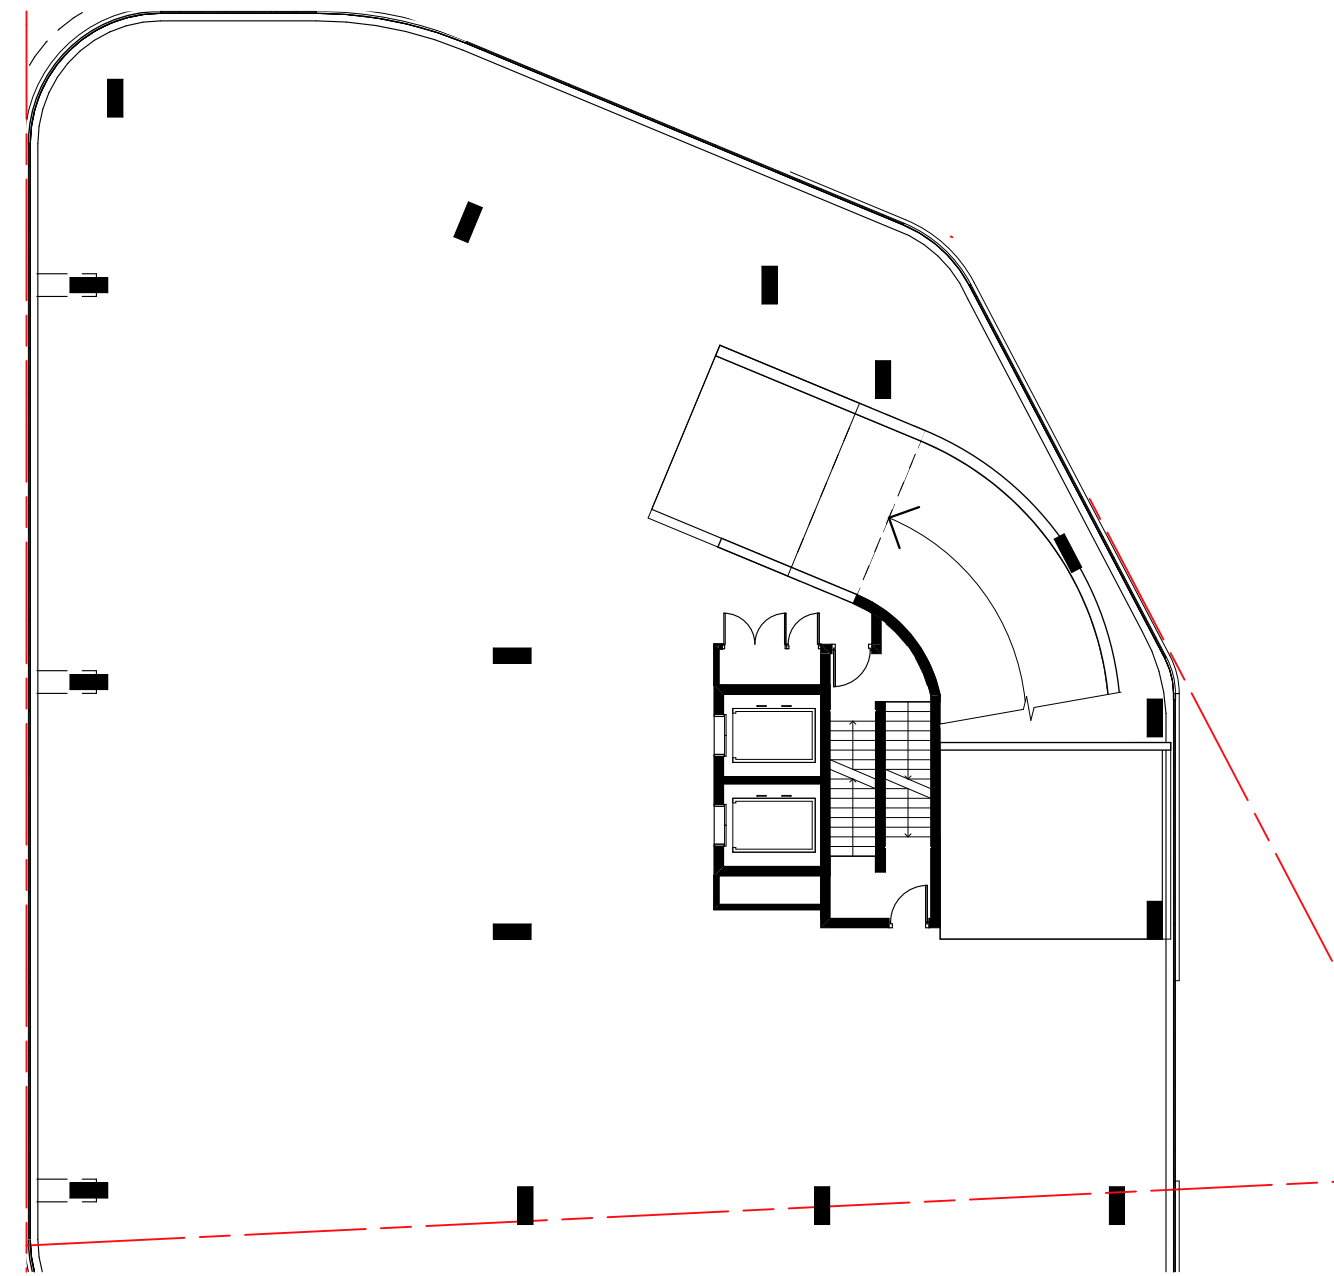


3 GFA PLAN - LEVEL 01
SCALE 1:200 @ A1
SCALE 1:400 @ A3

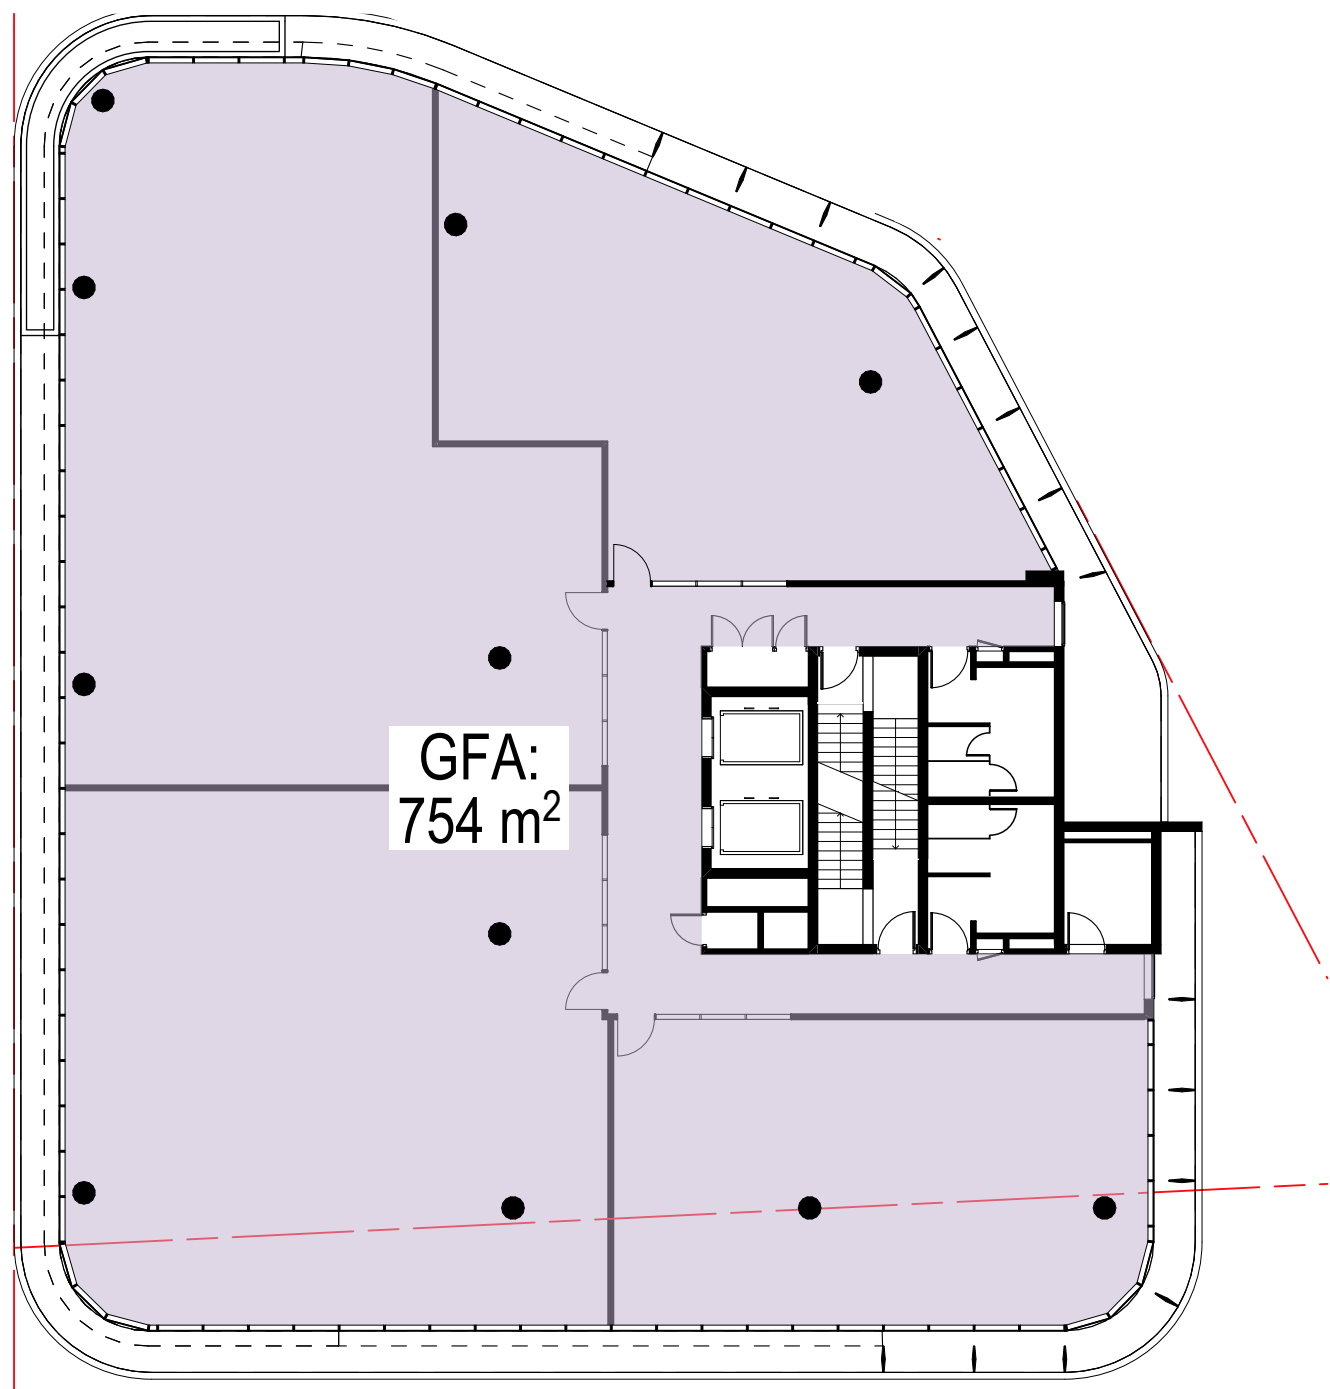


4 GFA PLAN - LEVEL 02
SCALE 1:200 @ A1
SCALE 1:400 @ A3

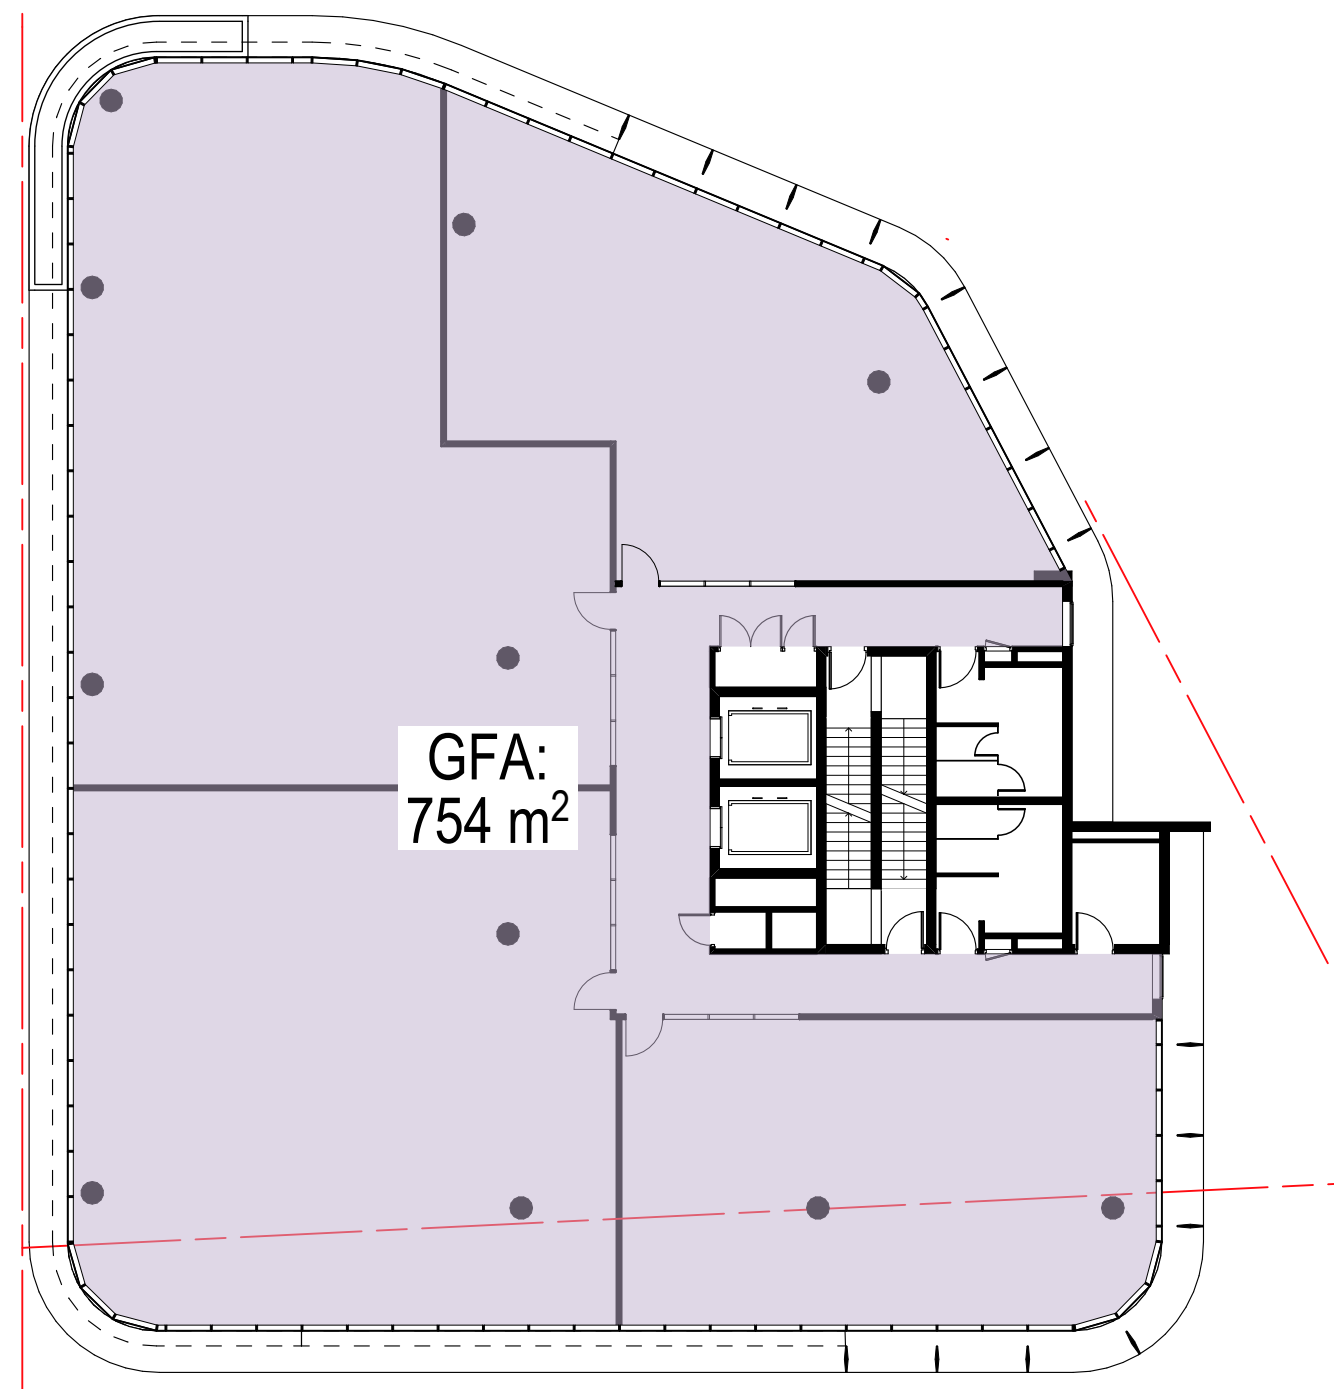

5 GFA PLAN - LEVEL 03
SCALE 1:200 @ A1
SCALE 1:400 @ A3

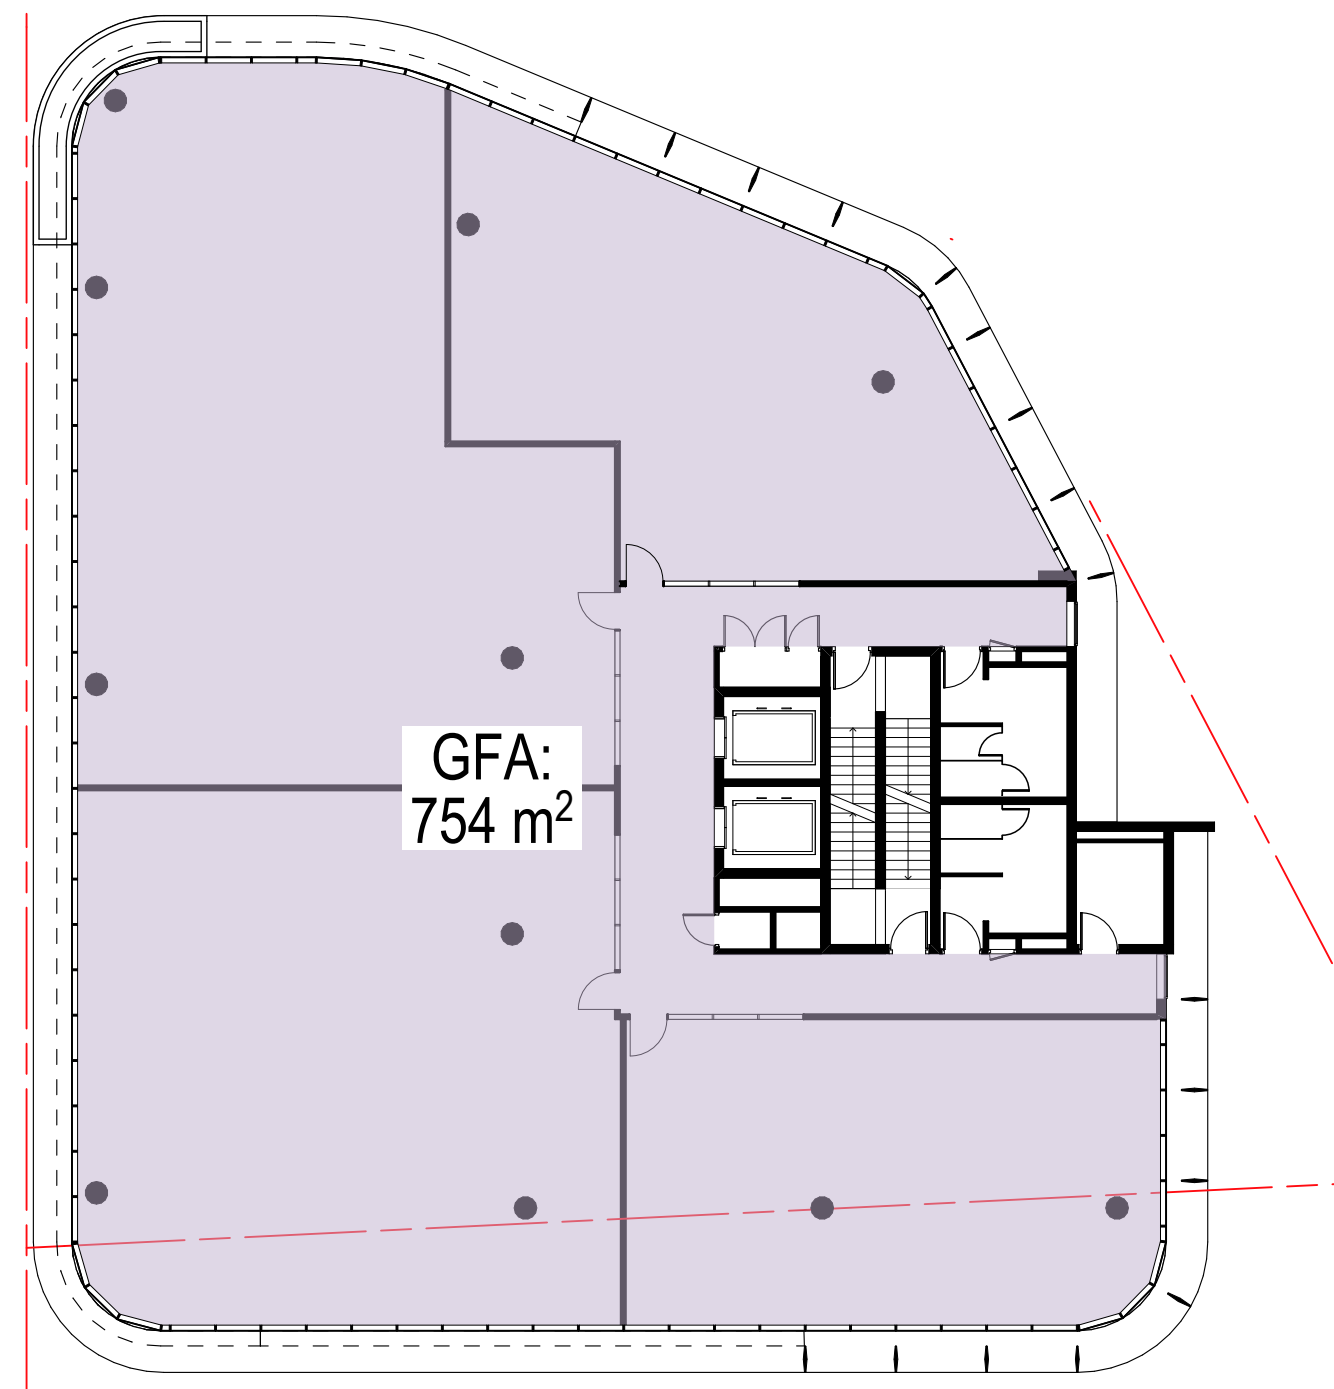

6 GFA PLAN - LEVEL 04
SCALE 1:200 @ A1
SCALE 1:400 @ A3

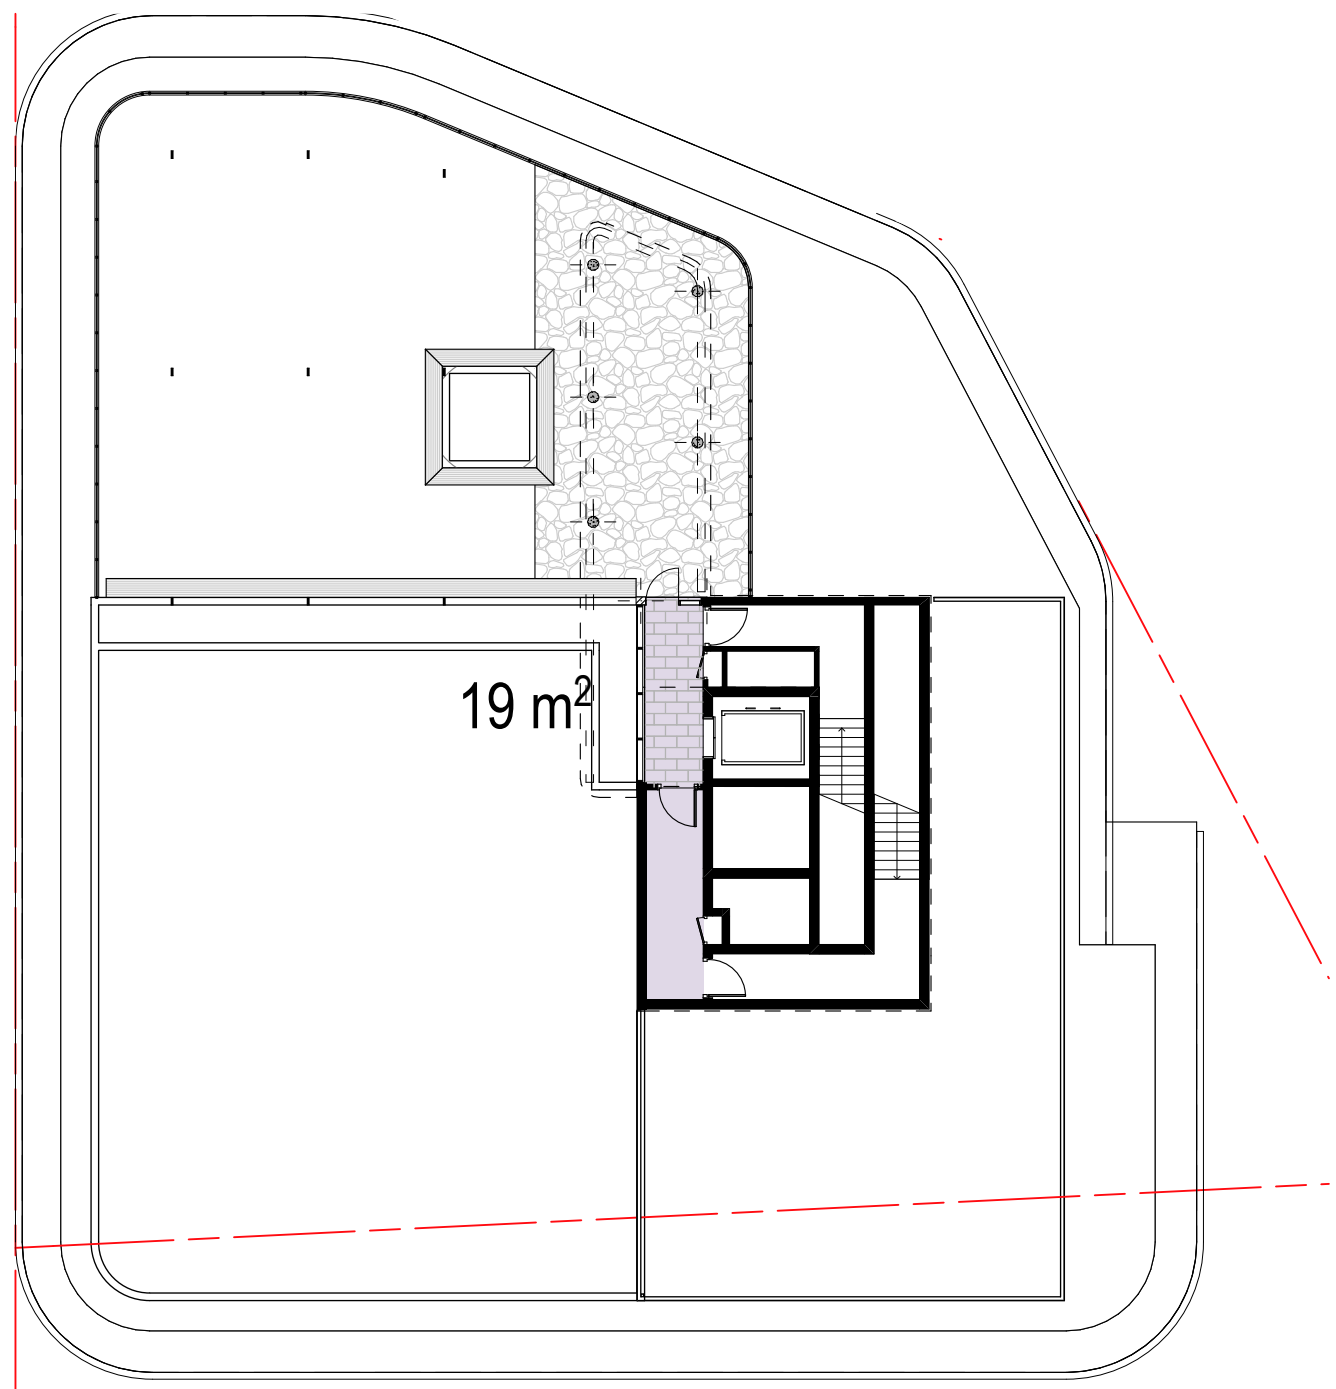

7 GFA PLAN - ROOF TERRACE
SCALE 1:200 @ A1
SCALE 1:400 @ A3

PLANS AND DOCUMENTS
referred to in the PDA
DEVELOPMENT APPROVAL

Approval no: DEV2021/1176

Date: 2nd August 2021



COTTEEPARKER
BRISBANE
T 61 7 3846 7422
COTTEE PARKER ARCHITECTS PTY LTD
ABN 77 010 924 106
COTTEEPARKER.COM.AU

SCCC GFA DEFINITION:
THE TOTAL FLOOR AREA OF ALL STOREYS OF A BUILDING (MEASURED FROM THE OUTSIDE OF
THE EXTERNAL WALLS OR THE CENTRE OF A COMMON WALL), OTHER THAN AREAS USED FOR
THE FOLLOWING:-
(A) BUILDING SERVICES, PLANT AND EQUIPMENT;
(B) ACCESS BETWEEN LEVELS;
(C) GROUND FLOOR PUBLIC LOBBY;
(D) A MALL;
(E) THE PARKING, LOADING AND MANOEUVERING OF MOTOR VEHICLES;
(F) UNENCLOSED PRIVATE BALCONIES WHETHER ROOFED OR NOT.

SUN CENTRAL MAROOCHYDORE

LOT A1, SUN CENTRAL, MAROOCHYDORE

CLIENT - EVANS LONG

DRAWING TITLE

GFA PLANS

DRAWING No

SD2801

ISSUE

C

JOB No

5883

C DETAILED DESIGN SUBMISSION 12/02/21 MB DW MT
B PRELIMINARY ISSUE 11/02/21 MB DW MT
A PRELIMINARY ISSUE 20/01/2021 MB DW MT
ISSUE PURPOSE DATE D C A

FOR INFORMATION

BMcloud: CPABKIBIM05 - BMcloud Basic for ARCHICAD 22/1900/5883 Lot A1 SunCentral Master: 2021-02-12 1:32 PM


MATERIALS LEGEND

- EP01** - PAINT FINISH - WHITE
EP02 - PAINT FINISH - LIGHT GREY
EP03 - PAINT FINISH - BRONZE
EPC01 - POWDERCOAT FINISH - WHITE
EPC02 - POWDERCOAT FINISH - DARK GREY
EPC03 - POWDERCOAT FINISH - BRONZE
EPC04 - PERFORATED ALUMINIUM - WHITE POWDERCOAT FINISH
EPC06 - POWDERCOAT - TIMBER-LOOK PRINT
EPC07 - PERFORATED ALUMINIUM - BRONZE POWDERCOAT FINISH
ET01 - STONE TILING OR SIMILAR
TM01 - TIMBER-LOOK FINISH
C01 - OFF-FORM CONCRETE - NATURAL FINISH
EG01 - GREY VISION GLASS WITH EPC02 FRAMES
EG02 - CLEAR VISION GLASS WITH EPC02 FRAMES
EG03 - GREY VISION GLASS
EG04 - CLEAR VISION GLASS

PLANS AND DOCUMENTS
referred to in the PDA
DEVELOPMENT APPROVAL

Approval no: DEV2021/1176

Date: 2nd August 2021

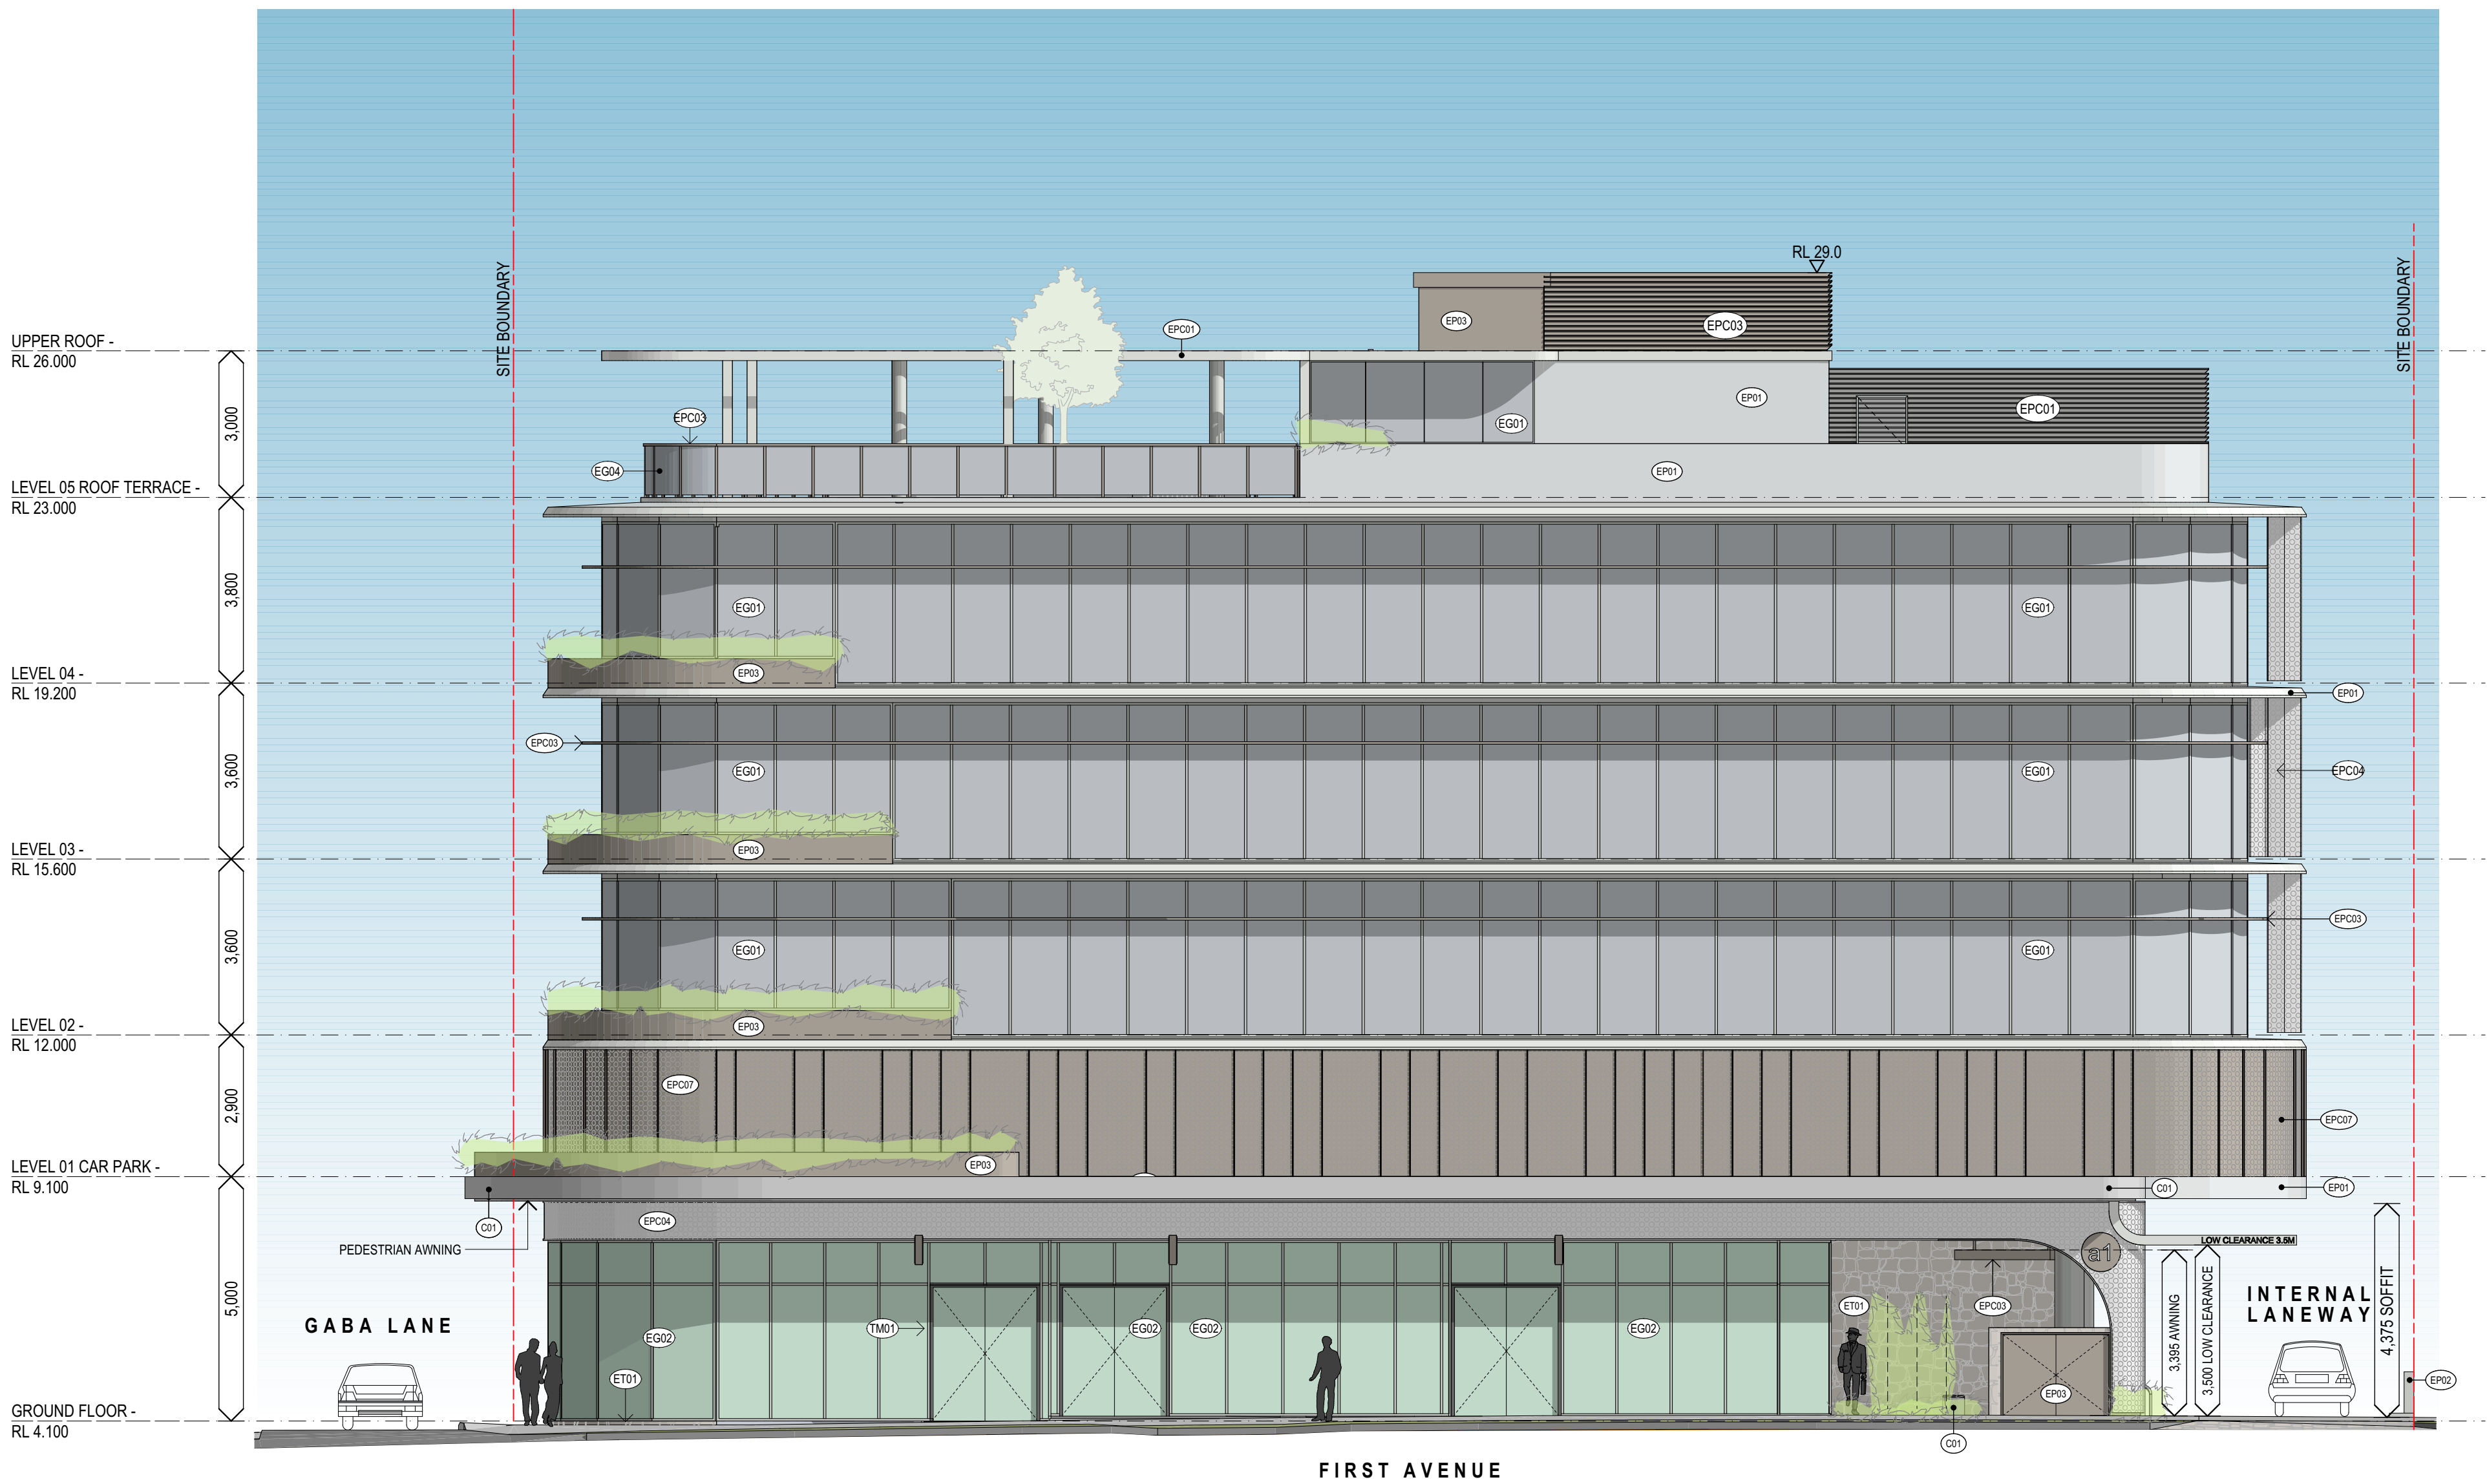

1 WEST ELEVATION
SCALE 1:100 @ A1
SCALE 1:200 @ A3

COTTEEPARKER

BRISBANE
T 61 7 3846 7422
COTTEE PARKER ARCHITECTS PTY LTD
ABN 77 010 924 106
COTTEEPARKER.COM.AU

0 1 2 3 4 5 6 7 8 9 10
SCALE 1:100 @ A1
SCALE 1:200 @ A3

BMcloud: CPABNEBIM05 - BMcloud Basic for ARCHICAD 22/1900/5883 Lot A1 SunCentral Master: 2/07/2021: 12:29 PM

I	RFI RESPONSE	02/07/2021	MR	DW	MT
H	RFI RESPONSE	16/04/2021	AM	DW	MT
G	DETAILED DESIGN SUBMISSION	12/02/21	MB	DW	MT
F	PRELIMINARY ISSUE	11/02/21	MB	DW	MT
E	PRELIMINARY ISSUE	22/01/2021	DW	DW	MT
D	PRELIMINARY ISSUE	20/01/2021	MB	DW	MT
C	PRELIMINARY ISSUE	19/01/21	MB	DW	MT
B	PRELIMINARY ISSUE	03/12/20	MB	DW	MT
A	PRELIMINARY ISSUE	17/11/2020	AM	DW	MT
ISSUE	PURPOSE	DATE	D	C	A

FOR INFORMATION

SUN CENTRAL A1 - MAROOCHYDORE

LOT A1, SUN CENTRAL, MAROOCHYDORE

CLIENT - EVANSBUILT

DRAWING TITLE

WEST ELEVATION

JOB No
5883
DRAWING No
SD3001
ISSUE
1

- MATERIALS LEGEND**
- EP01** - PAINT FINISH - WHITE
 - EP02** - PAINT FINISH - LIGHT GREY
 - EP03** - PAINT FINISH - BRONZE
 - EPC01** - POWDERCOAT FINISH - WHITE
 - EPC02** - POWDERCOAT FINISH - DARK GREY
 - EPC03** - POWDERCOAT FINISH - BRONZE
 - EPC04** - PERFORATED ALUMINIUM - WHITE POWDERCOAT FINISH
 - EPC06** - POWDERCOAT - TIMBER-LOOK PRINT
 - EPC07** - PERFORATED ALUMINIUM - BRONZE POWDERCOAT FINISH
 - ET01** - STONE TILING OR SIMILAR
 - TM01** - TIMBER-LOOK FINISH
 - C01** - OFF-FORM CONCRETE - NATURAL FINISH
 - EG01** - GREY VISION GLASS WITH EPC02 FRAMES
 - EG02** - CLEAR VISION GLASS WITH EPC02 FRAMES
 - EG03** - GREY VISION GLASS
 - EG04** - CLEAR VISION GLASS



PLANS AND DOCUMENTS
referred to in the PDA
DEVELOPMENT APPROVAL

Approval no: DEV2021/1176
Date: 2nd August 2021


Queensland
Government

COTTEEPARKER 

BRISBANE
T 61 7 3846 7422
COTTEE PARKER ARCHITECTS PTY LTD
ABN 77 010 924 106
COTTEEPARKER.COM.AU

0 1 2 3 4 5 6 7 8 9 10
SCALE 1:100 @ A1
SCALE 1:200 @ A3

FOR INFORMATION

G	DETAILED DESIGN SUBMISSION	12/02/21	MB	DW	MT
F	PRELIMINARY ISSUE	11/02/21	MB	DW	MT
E	PRELIMINARY ISSUE	22/01/2021	DW	DW	MT
D	PRELIMINARY ISSUE	20/01/2021	MB	DW	MT
C	PRELIMINARY ISSUE	19/01/21	MB	DW	MT
B	PRELIMINARY ISSUE	03/12/20	MB	DW	MT
A	PRELIMINARY ISSUE	17/11/2020	AM	DW	MT
ISSUE PURPOSE	DATE	D	C	A	


SUN CENTRAL MAROOCHYDORE

LOT A1, SUN CENTRAL, MAROOCHYDORE
CLIENT - EVANS LONG

DRAWING TITLE
EAST ELEVATION

JOB No
5883
DRAWING No
SD3002
ISSUE
G

- MATERIALS LEGEND**
- EP01** - PAINT FINISH - WHITE
 - EP02** - PAINT FINISH - LIGHT GREY
 - EP03** - PAINT FINISH - BRONZE
 - EPC01** - POWDERCOAT FINISH - WHITE
 - EPC02** - POWDERCOAT FINISH - DARK GREY
 - EPC03** - POWDERCOAT FINISH - BRONZE
 - EPC04** - PERFORATED ALUMINIUM - WHITE POWDERCOAT FINISH
 - EPC06** - POWDERCOAT - TIMBER-LOOK PRINT
 - EPC07** - PERFORATED ALUMINIUM - BRONZE POWDERCOAT FINISH
 - ET01** - STONE TILING OR SIMILAR
 - TM01** - TIMBER-LOOK FINISH
 - C01** - OFF-FORM CONCRETE - NATURAL FINISH
 - EG01** - GREY VISION GLASS WITH EPC02 FRAMES
 - EG02** - CLEAR VISION GLASS WITH EPC02 FRAMES
 - EG03** - GREY VISION GLASS
 - EG04** - CLEAR VISION GLASS

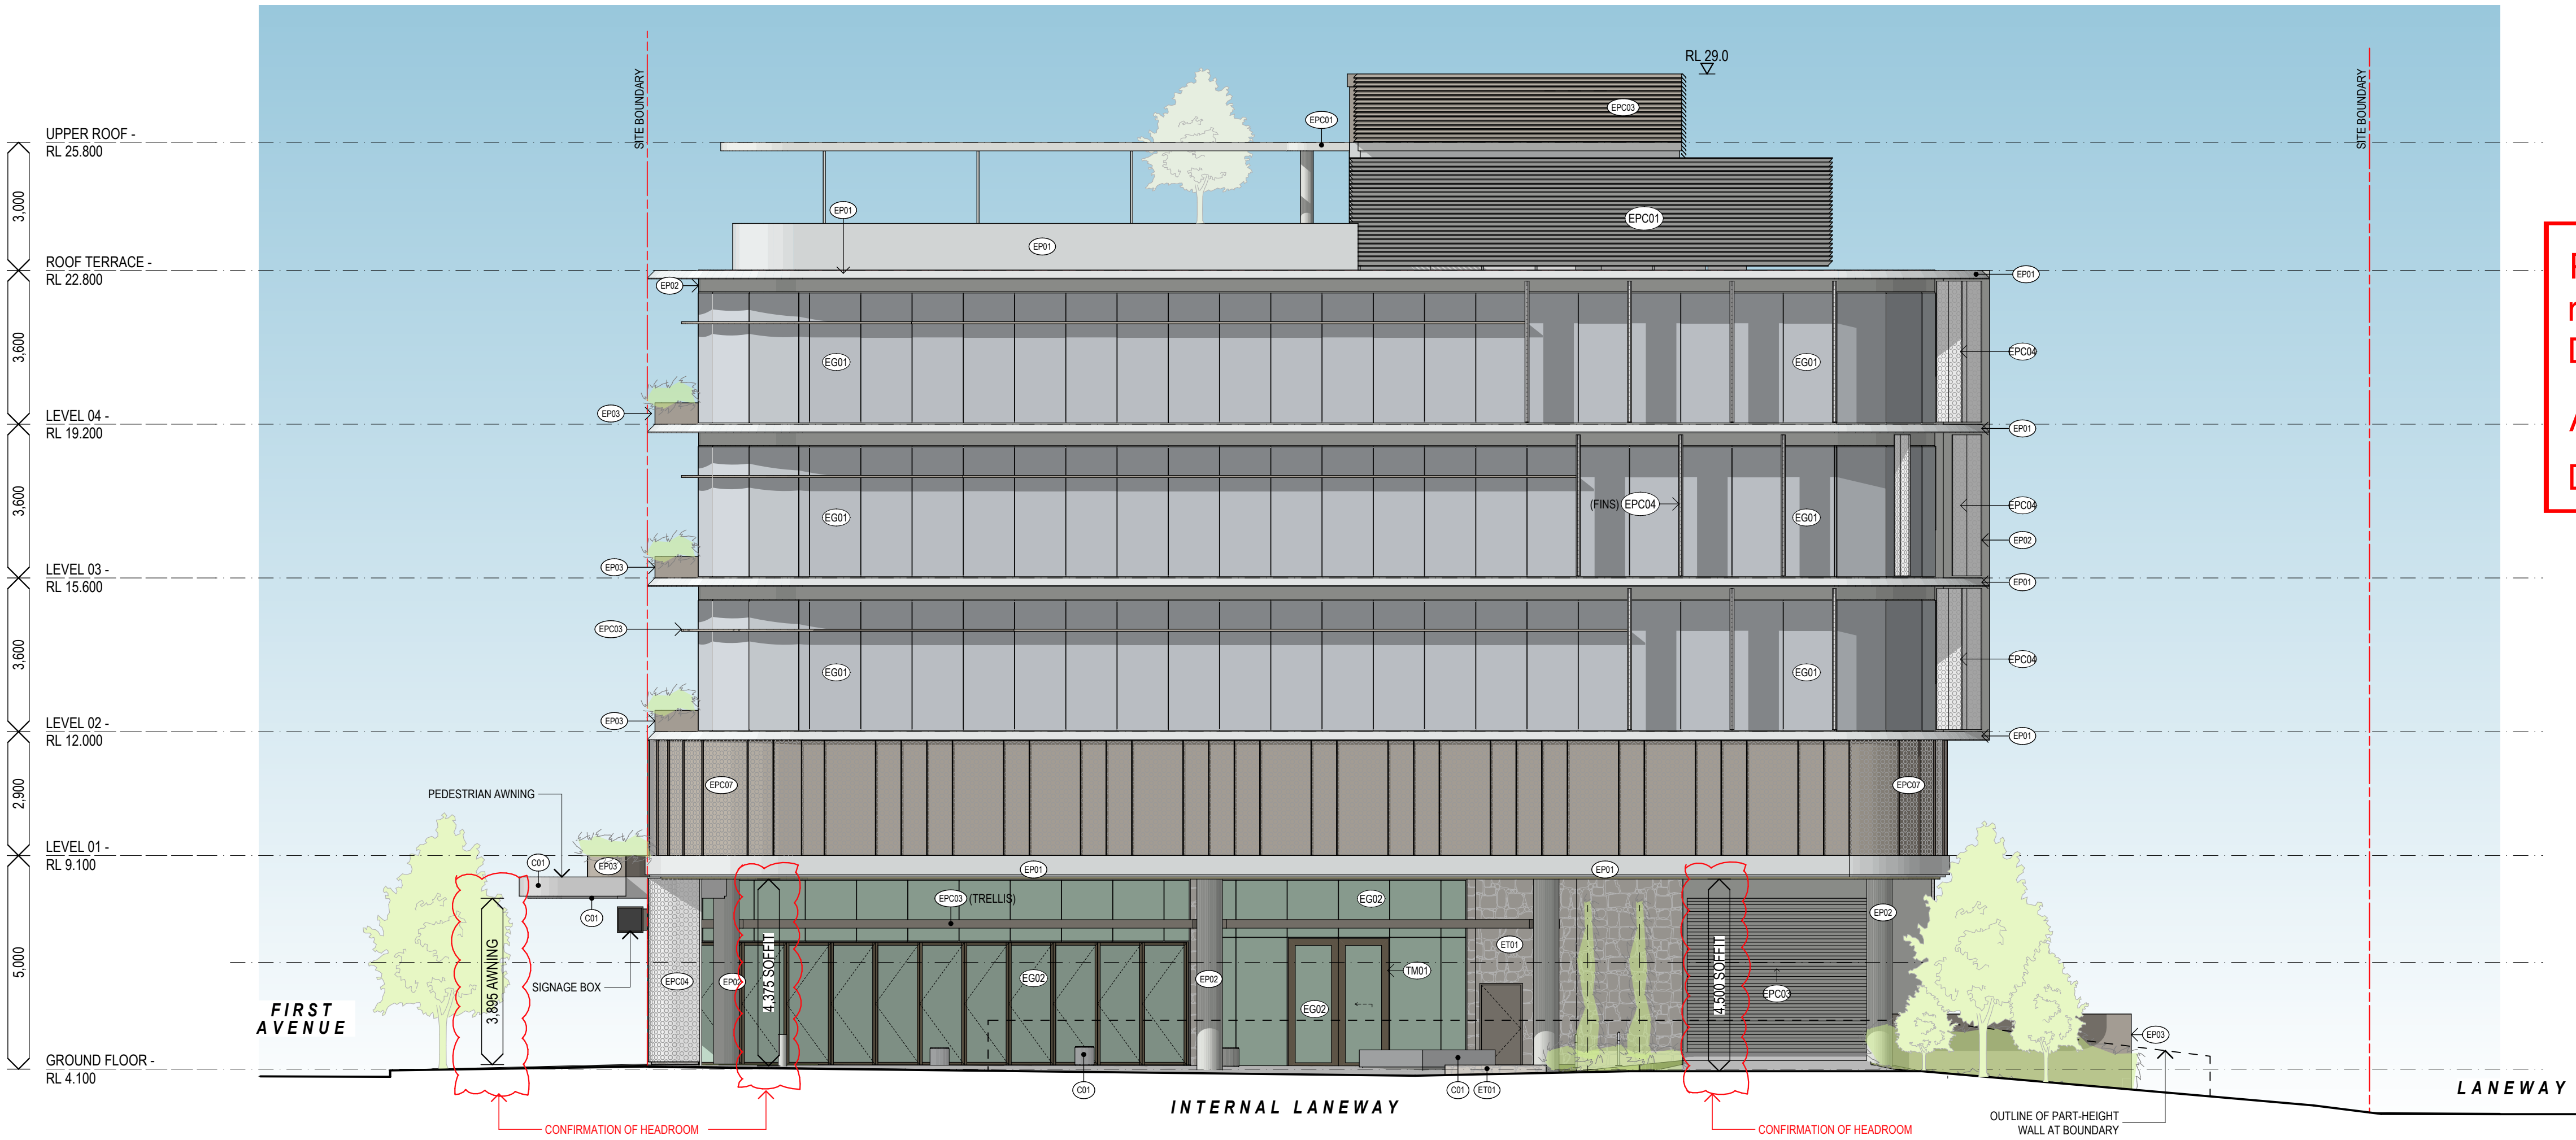

PLANS AND DOCUMENTS
referred to in the PDA
DEVELOPMENT APPROVAL

Approval no: DEV2021/1176
Date: 2nd August 2021



1 SOUTH ELEVATION
SCALE 1:100 @ A1
SCALE 1:200 @ A3

COTTEEPARKER

BRISBANE
T 61 7 3846 7422
COTTEEPARKER ARCHITECTS PTY LTD
ABN 77 010 924 106
COTTEEPARKER.COM.AU

0 1 2 3 4 5 6 7 8 9 10
SCALE 1:100 @ A1
SCALE 1:200 @ A3

BMcloud: CPABKEBIM05 - BMcloud Basic for ARCHICAD 22/1900/5883 Lot A1 SunCentral Master: 16/04/2021 2:50 PM

FOR INFORMATION

H	RFI RESPONSE	16/04/2021	AM	DW	MT
G	DETAILED DESIGN SUBMISSION	12/02/21	MB	DW	MT
F	PRELIMINARY ISSUE	11/02/21	MB	DW	MT
E	PRELIMINARY ISSUE	22/01/2021	DW	DW	MT
D	PRELIMINARY ISSUE	20/01/2021	MB	DW	MT
C	PRELIMINARY ISSUE	19/01/21	MB	DW	MT
B	PRELIMINARY ISSUE	03/12/20	MB	DW	MT
A	PRELIMINARY ISSUE	17/11/2020	AM	DW	MT
ISSUE PURPOSE	DATE	D	C	A	

SUN CENTRAL MAROOCHYDORE

LOT A1, SUN CENTRAL, MAROOCHYDORE
CLIENT - EVANS LONG

DRAWING TITLE
SOUTH ELEVATION

JOB No
5883
DRAWING No
SD3003
ISSUE
H


PLANS AND DOCUMENTS
referred to in the PDA
DEVELOPMENT APPROVAL

Approval no: DEV2021/1176

Date: 2nd August 2021



- MATERIALS LEGEND**
- EP01** - PAINT FINISH - WHITE
 - EP02** - PAINT FINISH - LIGHT GREY
 - EP03** - PAINT FINISH - BRONZE
 - EPC01** - POWDERCOAT FINISH - WHITE
 - EPC02** - POWDERCOAT FINISH - DARK GREY
 - EPC03** - POWDERCOAT FINISH - BRONZE
 - EPC04** - PERFORATED ALUMINIUM - WHITE POWDERCOAT FINISH
 - EPC06** - POWDERCOAT - TIMBER-LOOK PRINT
 - EPC07** - PERFORATED ALUMINIUM - BRONZE POWDERCOAT FINISH
 - ET01** - STONE TILING OR SIMILAR
 - TM01** - TIMBER-LOOK FINISH
 - C01** - OFF-FORM CONCRETE - NATURAL FINISH
 - EG01** - GREY VISION GLASS WITH EPC02 FRAMES
 - EG02** - CLEAR VISION GLASS WITH EPC02 FRAMES
 - EG03** - GREY VISION GLASS
 - EG04** - CLEAR VISION GLASS

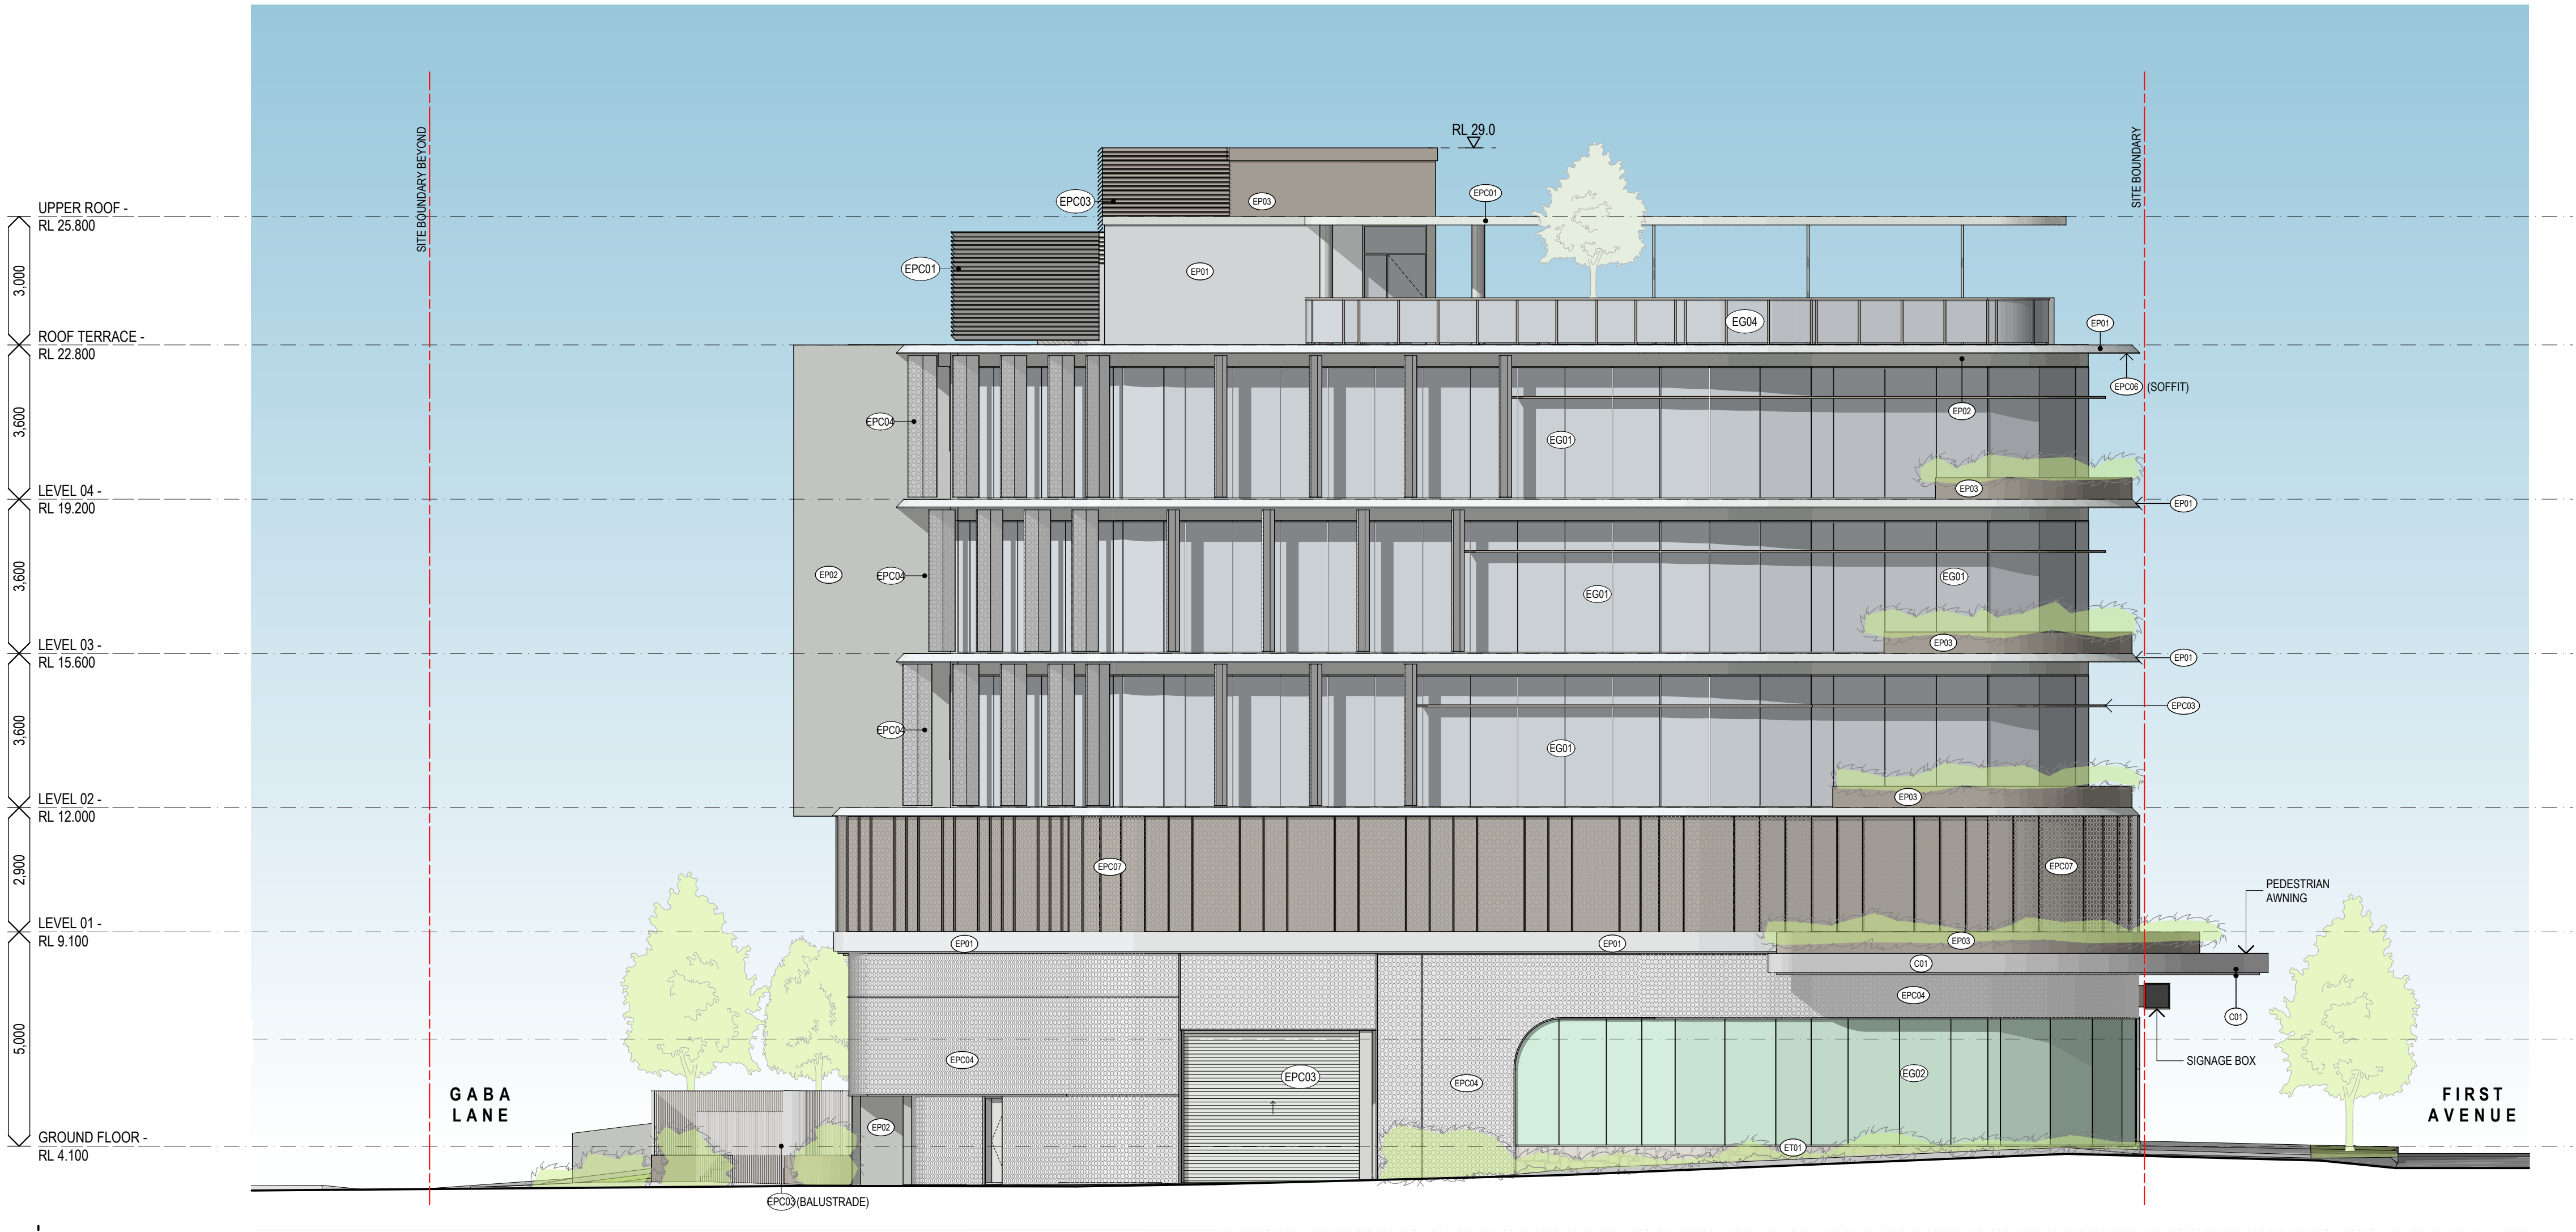

1 NORTH ELEVATION
SCALE 1:100 @ A1
SCALE 1:200 @ A3

COTTEEPARKER

BRISBANE
T 61 7 3846 7422
COTTEE PARKER ARCHITECTS PTY LTD
ABN 77 010 924 106
COTTEEPARKER.COM.AU

0 1 2 3 4 5 6 7 8 9 10
SCALE 1:100 @ A1
SCALE 1:200 @ A3

G	DETAILED DESIGN SUBMISSION	12/02/21	MB	DW	MT
F	PRELIMINARY ISSUE	11/02/21	MB	DW	MT
E	PRELIMINARY ISSUE	22/01/2021	DW	DW	MT
D	PRELIMINARY ISSUE	20/01/2021	MB	DW	MT
C	PRELIMINARY ISSUE	19/01/21	MB	DW	MT
B	PRELIMINARY ISSUE	03/12/20	MB	DW	MT
A	PRELIMINARY ISSUE	17/11/2020	AM	DW	MT
ISSUE PURPOSE	DATE	D	C	A	

FOR INFORMATION

SUN CENTRAL MAROOCHYDORE

LOT A1, SUN CENTRAL, MAROOCHYDORE
CLIENT - EVANS LONG

DRAWING TITLE
NORTH ELEVATION

JOB No
5883
DRAWING No
SD3004
ISSUE
G




1 SECTION 1
SCALE 1:100 @ A1
SCALE 1:200 @ A3

PLANS AND DOCUMENTS
referred to in the PDA
DEVELOPMENT APPROVAL


Approval no: DEV2021/1176
Date: 2nd August 2021

Queensland
Government

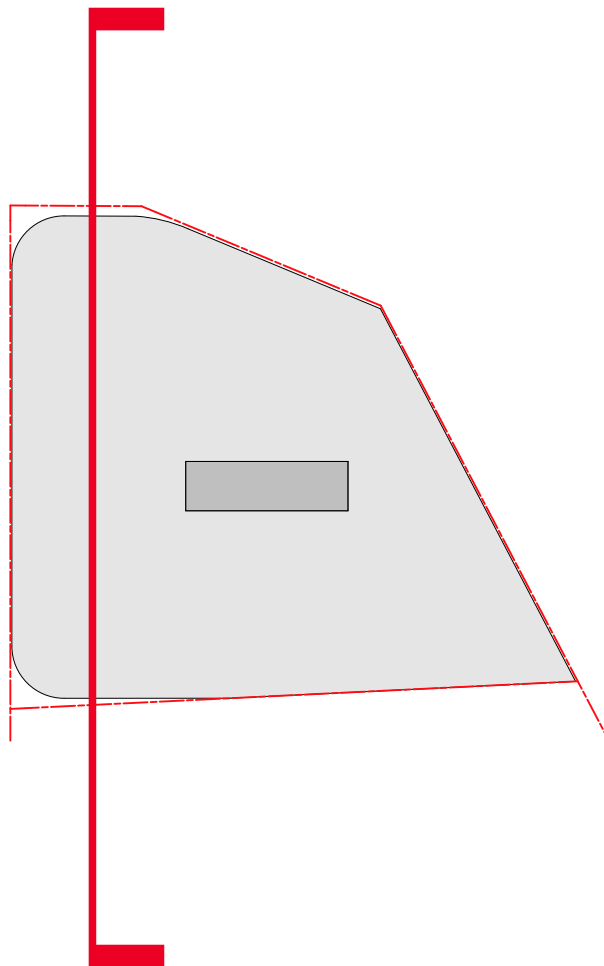

COTTEEPARKER

BRISBANE
T 61 7 3846 7422
COTTEE PARKER ARCHITECTS PTY LTD
ABN 77 010 924 106
COTTEEPARKER.COM.AU

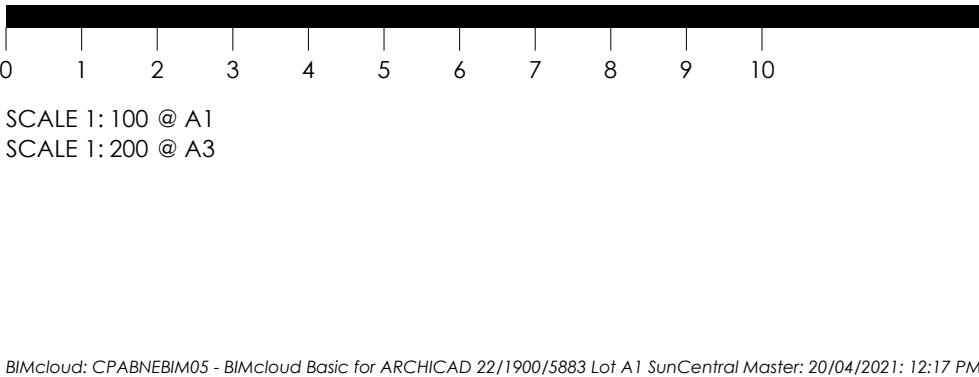

FOR INFORMATION


G	RFI RESPONSE	16/04/2021	AM	DW	MT
F	DETAILED DESIGN SUBMISSION	12/02/21	MB	DW	MT
E	PRELIMINARY ISSUE	11/02/21	MB	DW	MT
D	PRELIMINARY ISSUE	20/01/2021	MB	DW	MT
C	PRELIMINARY ISSUE	19/01/21	MB	DW	MT
B	PRELIMINARY ISSUE	03/12/20	MB	DW	MT
A	PRELIMINARY ISSUE	17/11/2020	AM	DW	MT
ISSUE PURPOSE	DATE	D.	C.	A.	

SUN CENTRAL MAROOCHYDORE

LOT A1, SUN CENTRAL, MAROOCHYDORE
CLIENT - EVANS LONG

DRAWING TITLE
SECTIONS

JOB No 5883
DRAWING No SD3101
ISSUE G

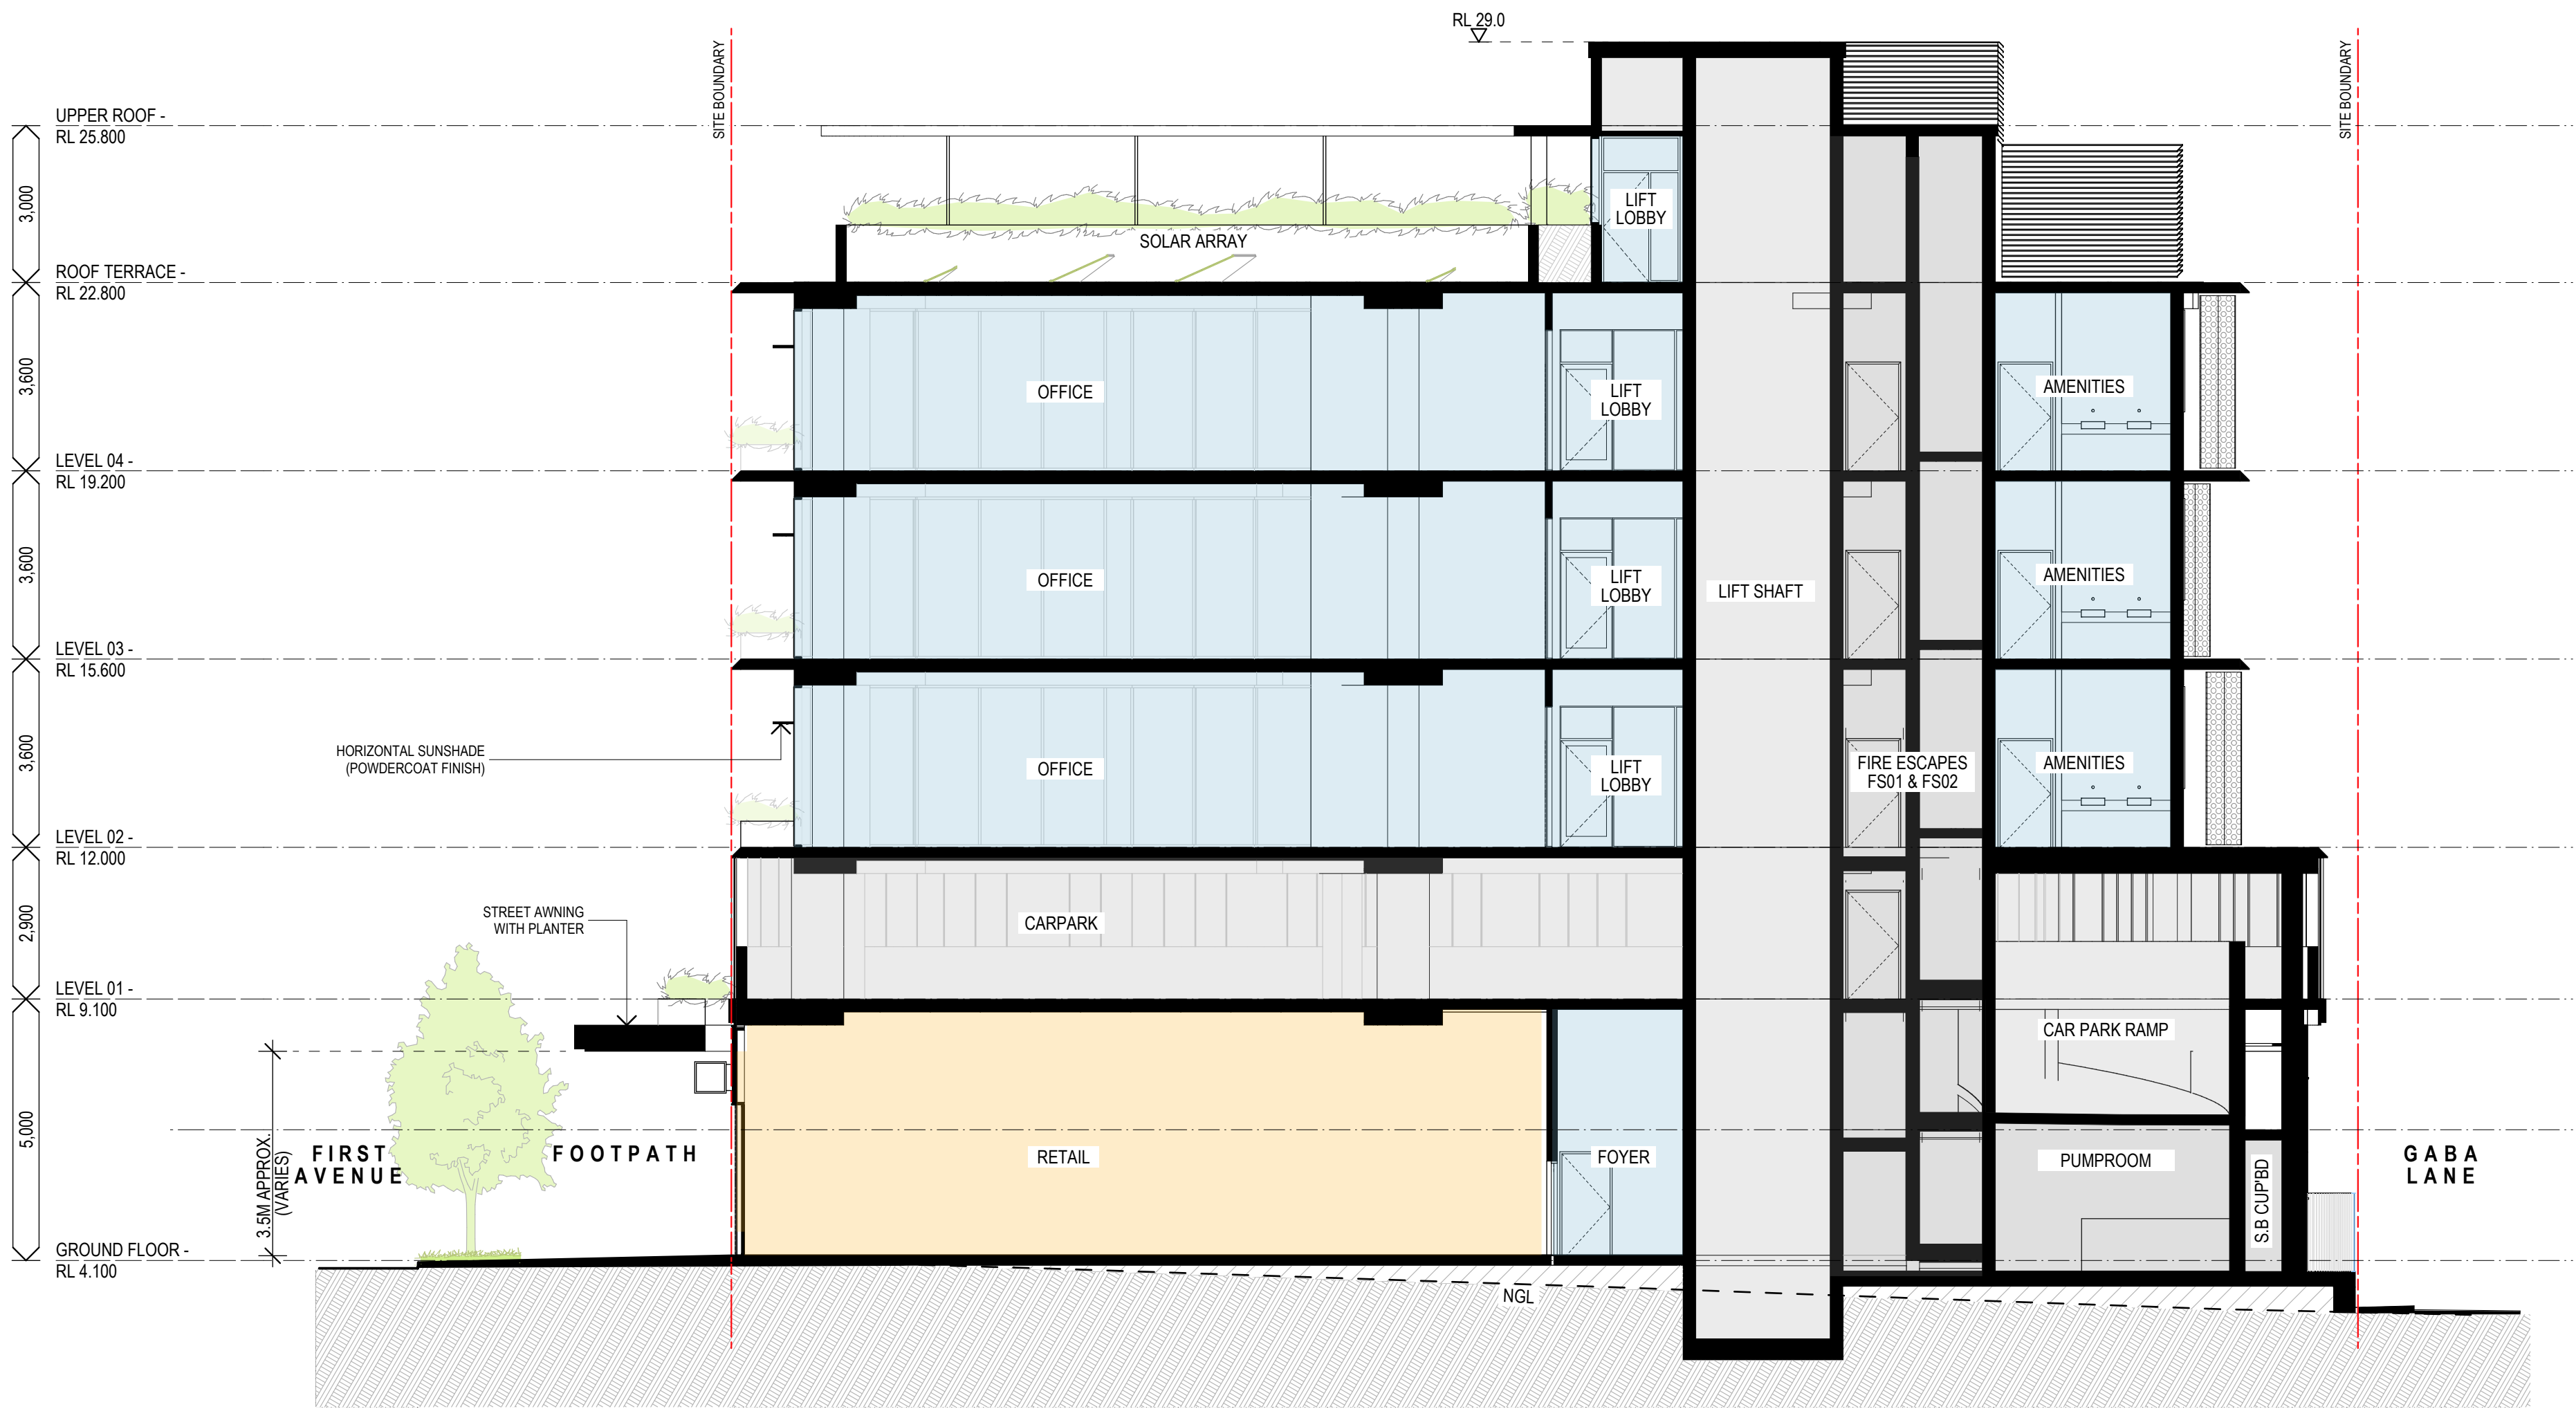

2 SECTION 2
SCALE 1:100 @ A1
SCALE 1:200 @ A3

PLANS AND DOCUMENTS
referred to in the PDA
DEVELOPMENT APPROVAL

Approval no: DEV2021/1176
Date: 2nd August 2021



DEVELOPMENT SUMMARY			
STORY	NLA (m²)	GFA (m²)	GBA (m²)
GROUND FLOOR	417 (GLAR)	420	1034
PODIUM LEVEL 01	0	0	968
LEVEL 02	754	754	966
LEVEL 03	754	754	853
LEVEL 04	754	754	850
ROOF TERRACE	0	19	850
TOTAL	2679	2701	5521

CARPARKS PROVIDED:

RETAIL: 4 (1 / 105m² GFA)
OFFICE: 30 (1 / 75m² GFA)

CARPARKS REQUIRED (EDQ):


MAXIMUM 1 SPACE / 60m² GFA = MAX. 45 CARPARKS

SITE AREA: 1173m²

SCCC GFA DEFINITION:
THE TOTAL FLOOR AREA OF ALL STOREYS OF A BUILDING (MEASURED FROM THE OUTSIDE OF THE EXTERNAL WALLS OR THE CENTRE OF A COMMON WALL), OTHER THAN AREAS USED FOR THE FOLLOWING:-
(A) BUILDING SERVICES, PLANT AND EQUIPMENT;
(B) ACCESS BETWEEN LEVELS;
(C) GROUND FLOOR PUBLIC LOBBY;
(D) A MALL;
(E) THE PARKING, LOADING AND MANOUEVERING OF MOTOR VEHICLES;
(F) UNENCLOSED PRIVATE BALCONIES WHETHER ROOFED OR NOT.

PCA NLA DEFINITION:
THE NET LETTABLE AREA OF A BUILDING IS THE SUM OF ITS WHOLE FLOOR LETTABLE AREAS. TAKING MEASUREMENTS FROM THE INTERNAL FINISHED SURFACES OF PERMANENT INTERNAL WALLS AND THE INTERNAL FINISHED SURFACES OF DOMINANT PORTIONS OF THE PERMANENT OUTER BUILD WALLS.

GROSS BUILDING AREA:
MEASURED FROM ALL EXTERNAL WALLS EXCLUDING ANY SLAB PROJECTIONS, INCLUDES BALCONIES.

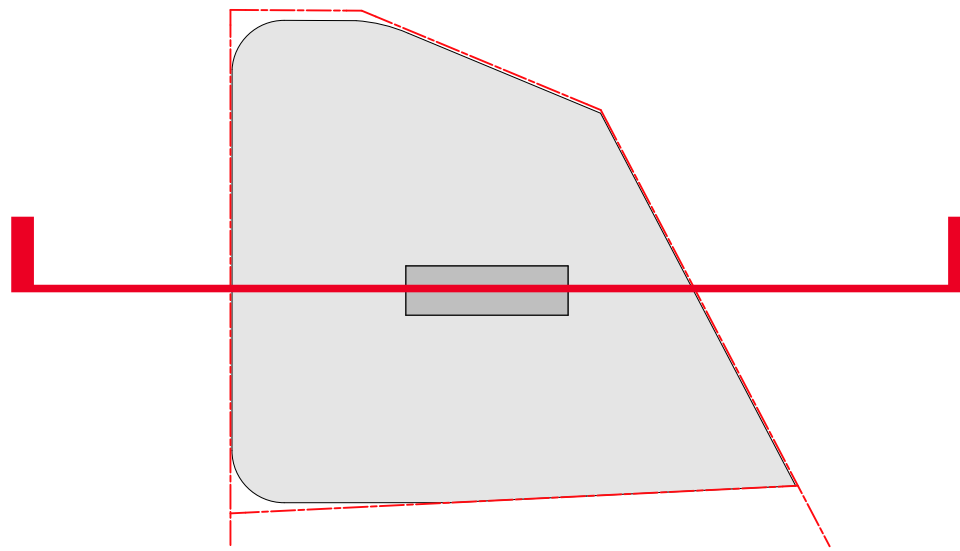

COTTEEPARKER

BRISBANE
T 61 7 3846 7422
COTTEE PARKER ARCHITECTS PTY LTD
ABN 77 010 924 106
COTTEEPARKER.COM.AU

SCALE 1:100 @ A1
SCALE 1:200 @ A3

BMcloud: CPABKEBIM05 - BMcloud Basic for ARCHICAD 22/1900/5883 Lot A1 SunCentral Master: 2021-02-12 1:32 PM

FOR INFORMATION

F	DETAILED DESIGN SUBMISSION	12/02/21	MB	DW	MT
E	PRELIMINARY ISSUE	11/02/21	MB	DW	MT
D	PRELIMINARY ISSUE	20/01/2021	MB	DW	MT
C	PRELIMINARY ISSUE	19/01/21	MB	DW	MT
B	PRELIMINARY ISSUE	03/12/20	MB	DW	MT
A	PRELIMINARY ISSUE	17/11/2020	AM	DW	MT
ISSUE PURPOSE	DATE	D	C	A	

SUN CENTRAL MAROOCHYDORE

LOT A1, SUN CENTRAL, MAROOCHYDORE
CLIENT - EVANS LONG

DRAWING TITLE
SECTIONS

JOB No

5883

DRAWING No

SD3102

ISSUE

F