


EXTERNAL FINISHES LEGEND / ELEVATIONS (3000 / 3100 DRAWING SERIES)

- (EP01) EXTERNAL PAINT - COLOUR 'WHITE'
- (EP02) EXTERNAL PAINT - FEATURE COLOUR - GREY
- (EP03) EXTERNAL PAINT - COLOUR 'CHARCOAL'
- (EP04) EXTERNAL PAINT - COLOUR OCCE
- (EP05) EXTERNAL PAINT - FEATURE COLOUR - SHELL WHITE
- (EG01) EXTERNAL GLASS - GREEN LAMINATED LOW E GLASS
- (EG02) EXTERNAL GLASS - BALUSTRADE
- (EG03) EXTERNAL GLASS - COLOURBACK
- (EP06) EXTERNAL POWDERCOATING - OCCE
- (ET01) EXTERNAL TEXTURED COLOUR CONCRETE

PLANS AND DOCUMENTS
referred to in the ULDA
APPROVAL dated 17 / 4 / 2012

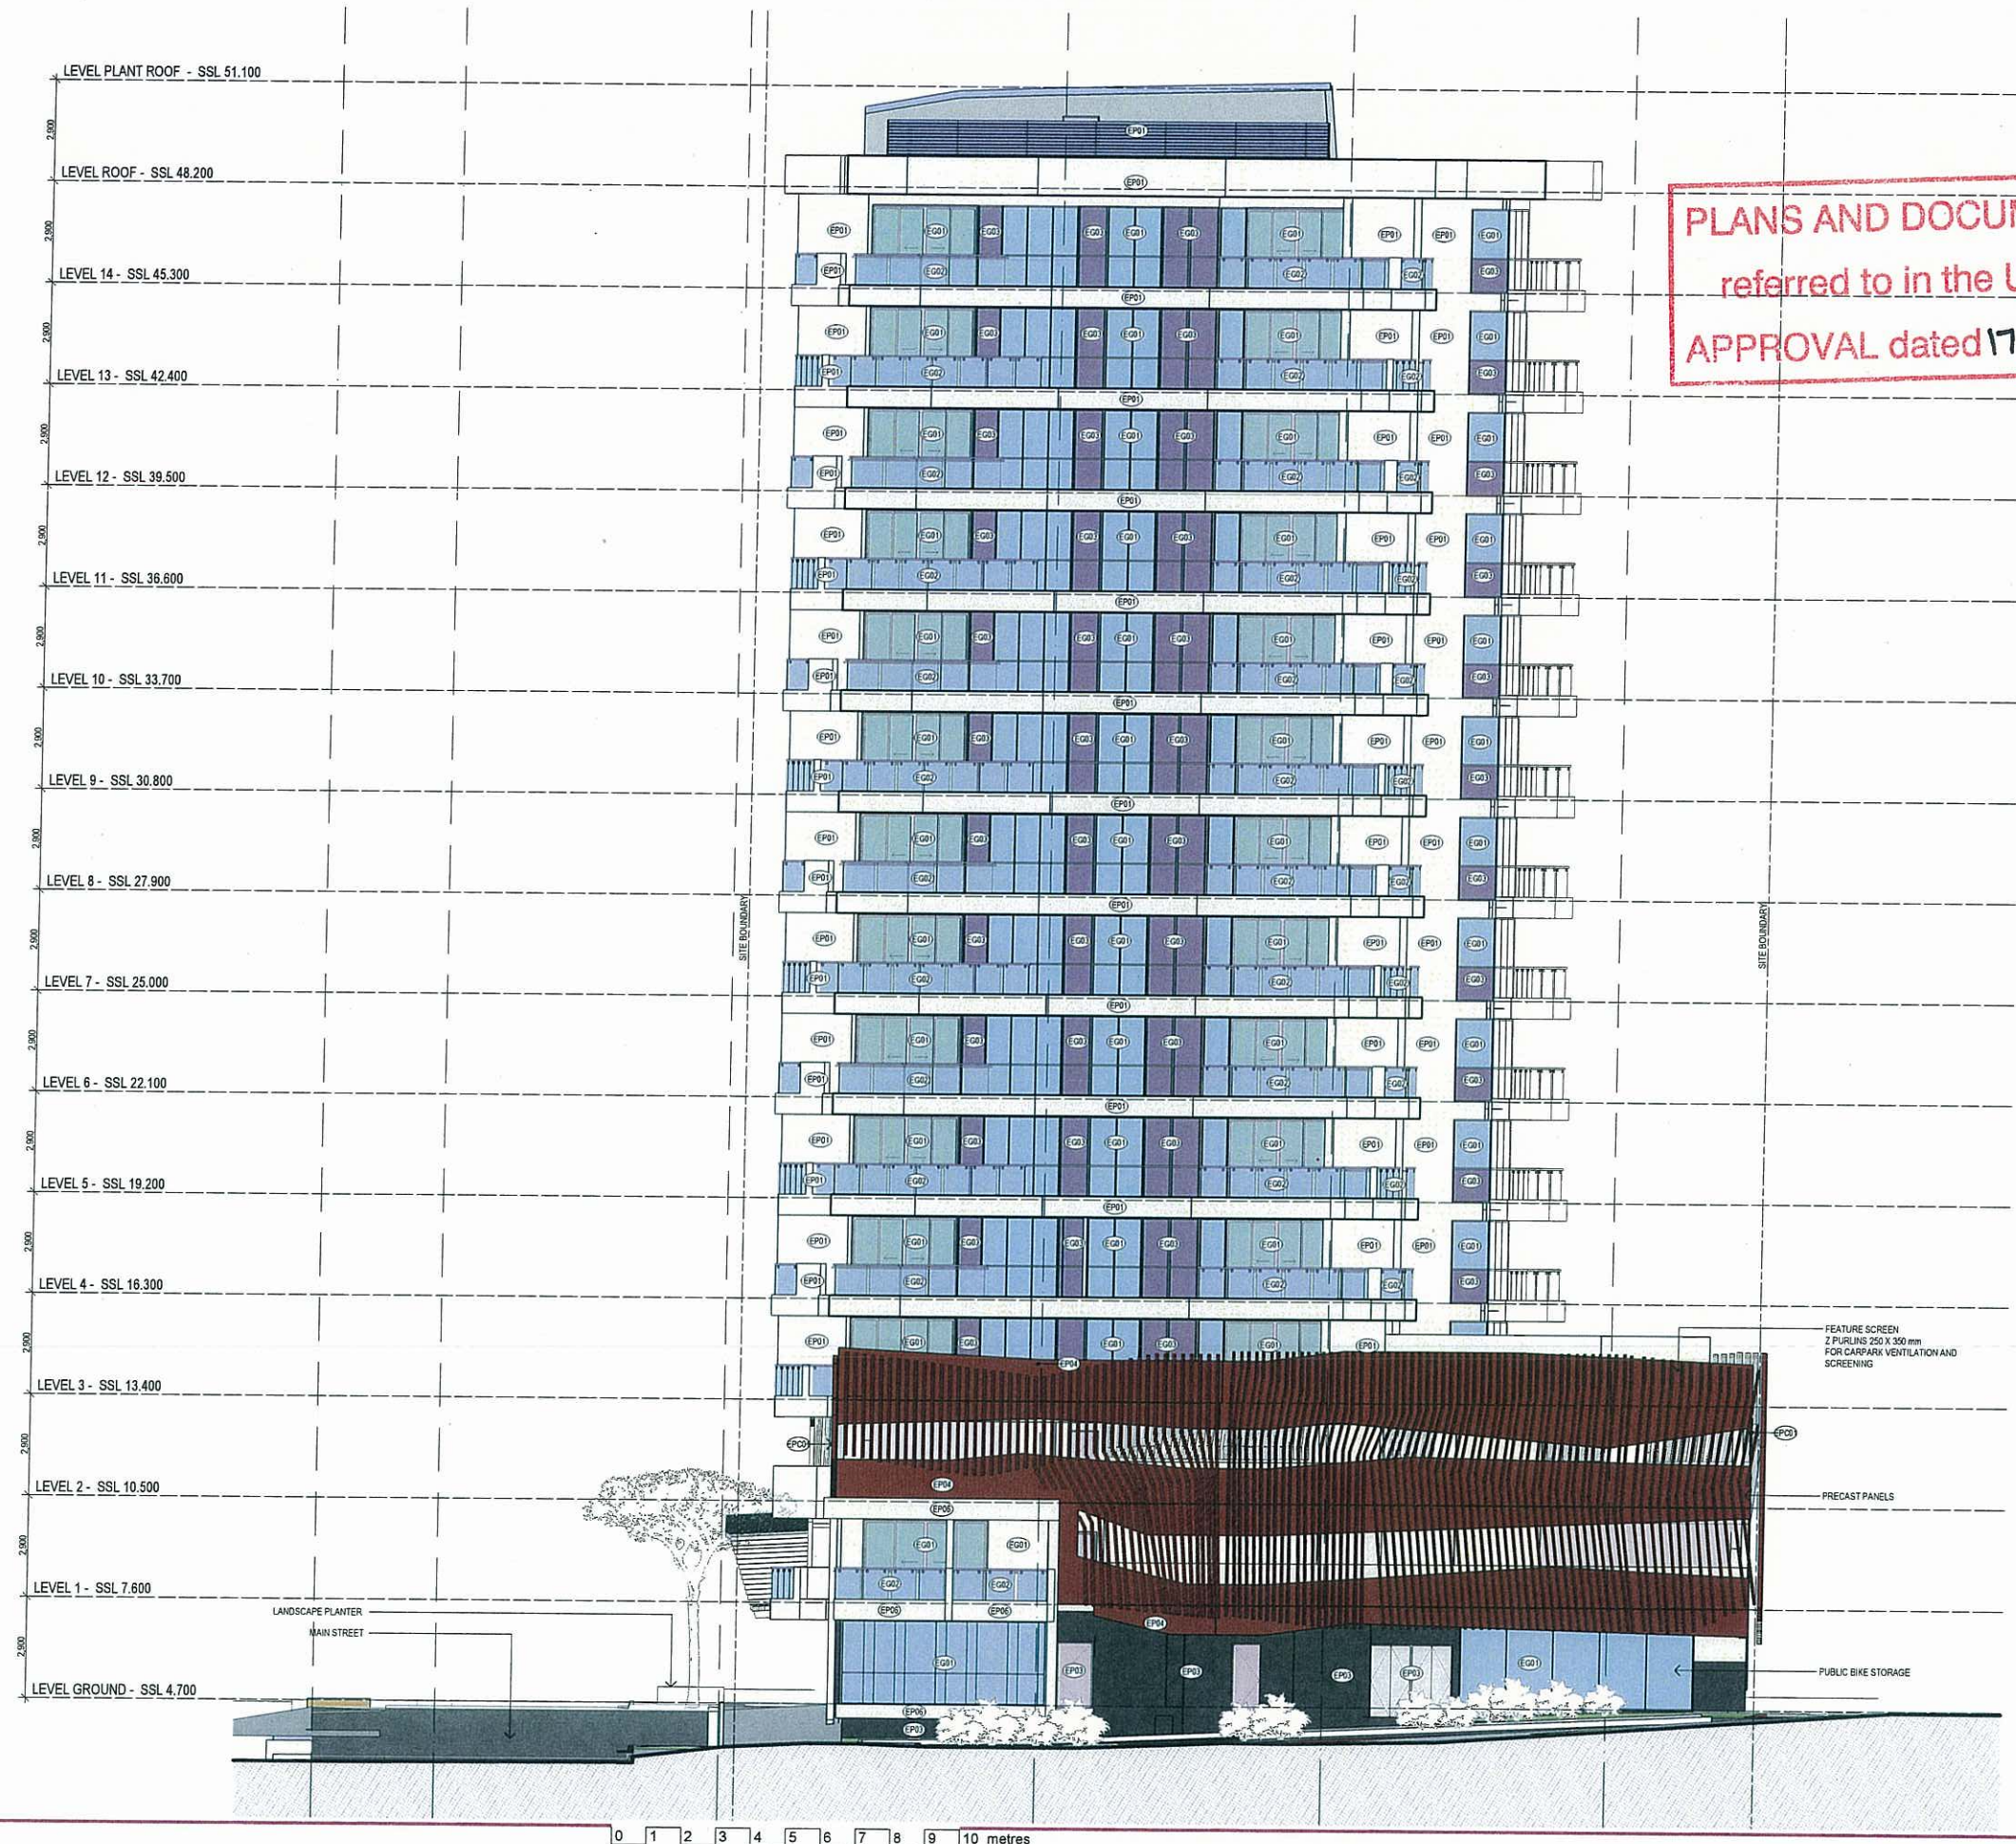

1 WEST ELEVATION
SCALE 1:100 @ A1
SCALE 1:200 @ A3

Schematic PORTSIDE WHARF BUILDING 5

COPYRIGHT COTTEE PARKER ARCHITECTS PTY LTD
Teamwork: /CPABRIS-BSE01/25718 Portside Building 5 SD Master 3/02/2012 4:26 PM

Brookfield
Residential Properties

Issue	Revision	Date	In.
03	DA SUBMISSION - INFO REQUEST	03/02/2012	MW
02	DA - ULDA REQUEST FOR INFORMATION	10/01/2012	JA
01	DA - ULDA REQUEST FOR INFORMATION	05/01/2012	JMMW
00	DA SUBMISSION	22/12/2011	JMMW
Amendments			



Client
BROOKFIELD MULTIPLEX PORTSIDE WHARF STAGE 2 Pty Ltd A.C.N 127 026 395
Project Name and Location
PORTSIDE WHARF BUILDING 5, PORTSIDE WHARF, HAMILTON
Drawing Title
WEST ELEVATIONS

Scale
As Shown
Date
JAN 2012
Job no.
3578B
Drawn
LM
Checked
SB
Approved
SB
Issue
03
Drawing no.
SD 3004

Cottee Parker Architects Pty Ltd
ABN 77 010 924 108
Brisbane Office
201 Montague Road
West End QLD 4101
T 617 3848 7422
F 617 3848 7433
W www.cottee-parker.com.au

**COTTEE
PARKER**

PLANS AND DOCUMENTS
referred to in the ULDA
APPROVAL dated 17/4/2012

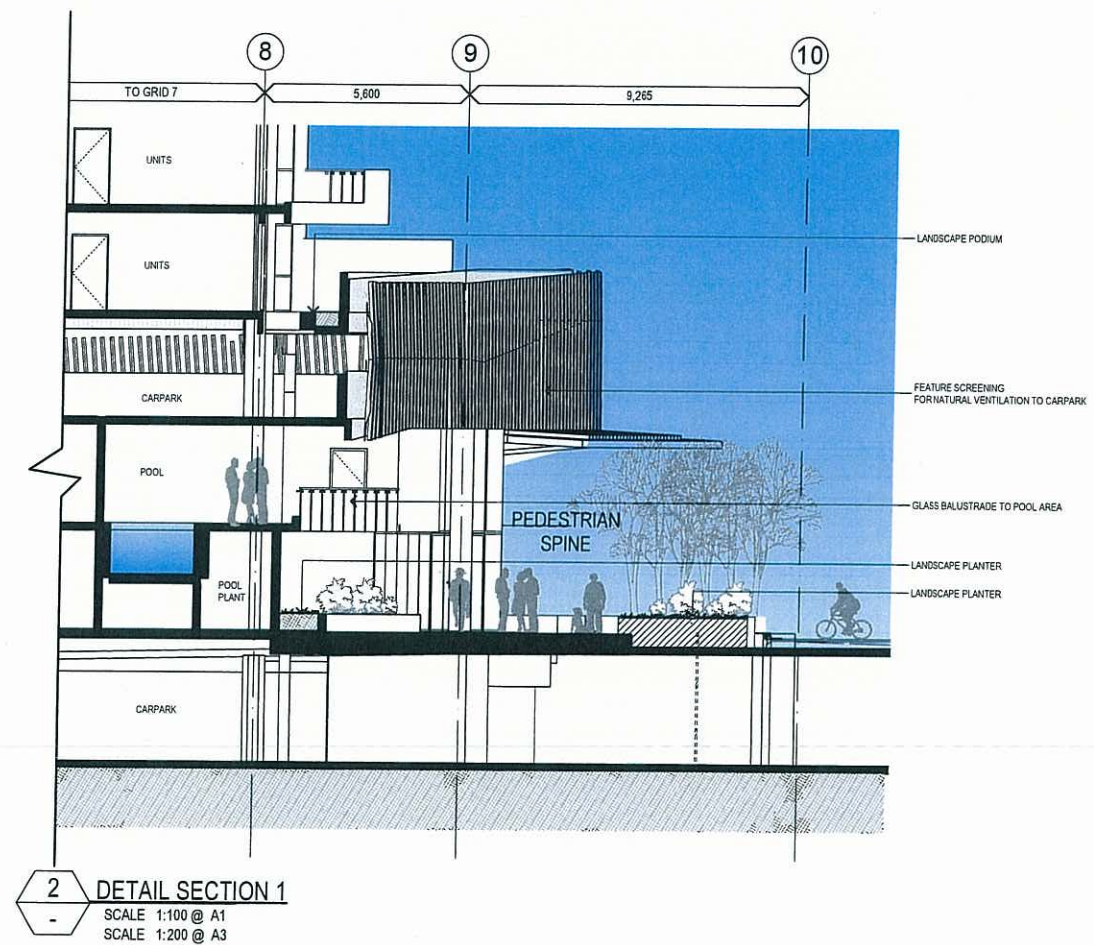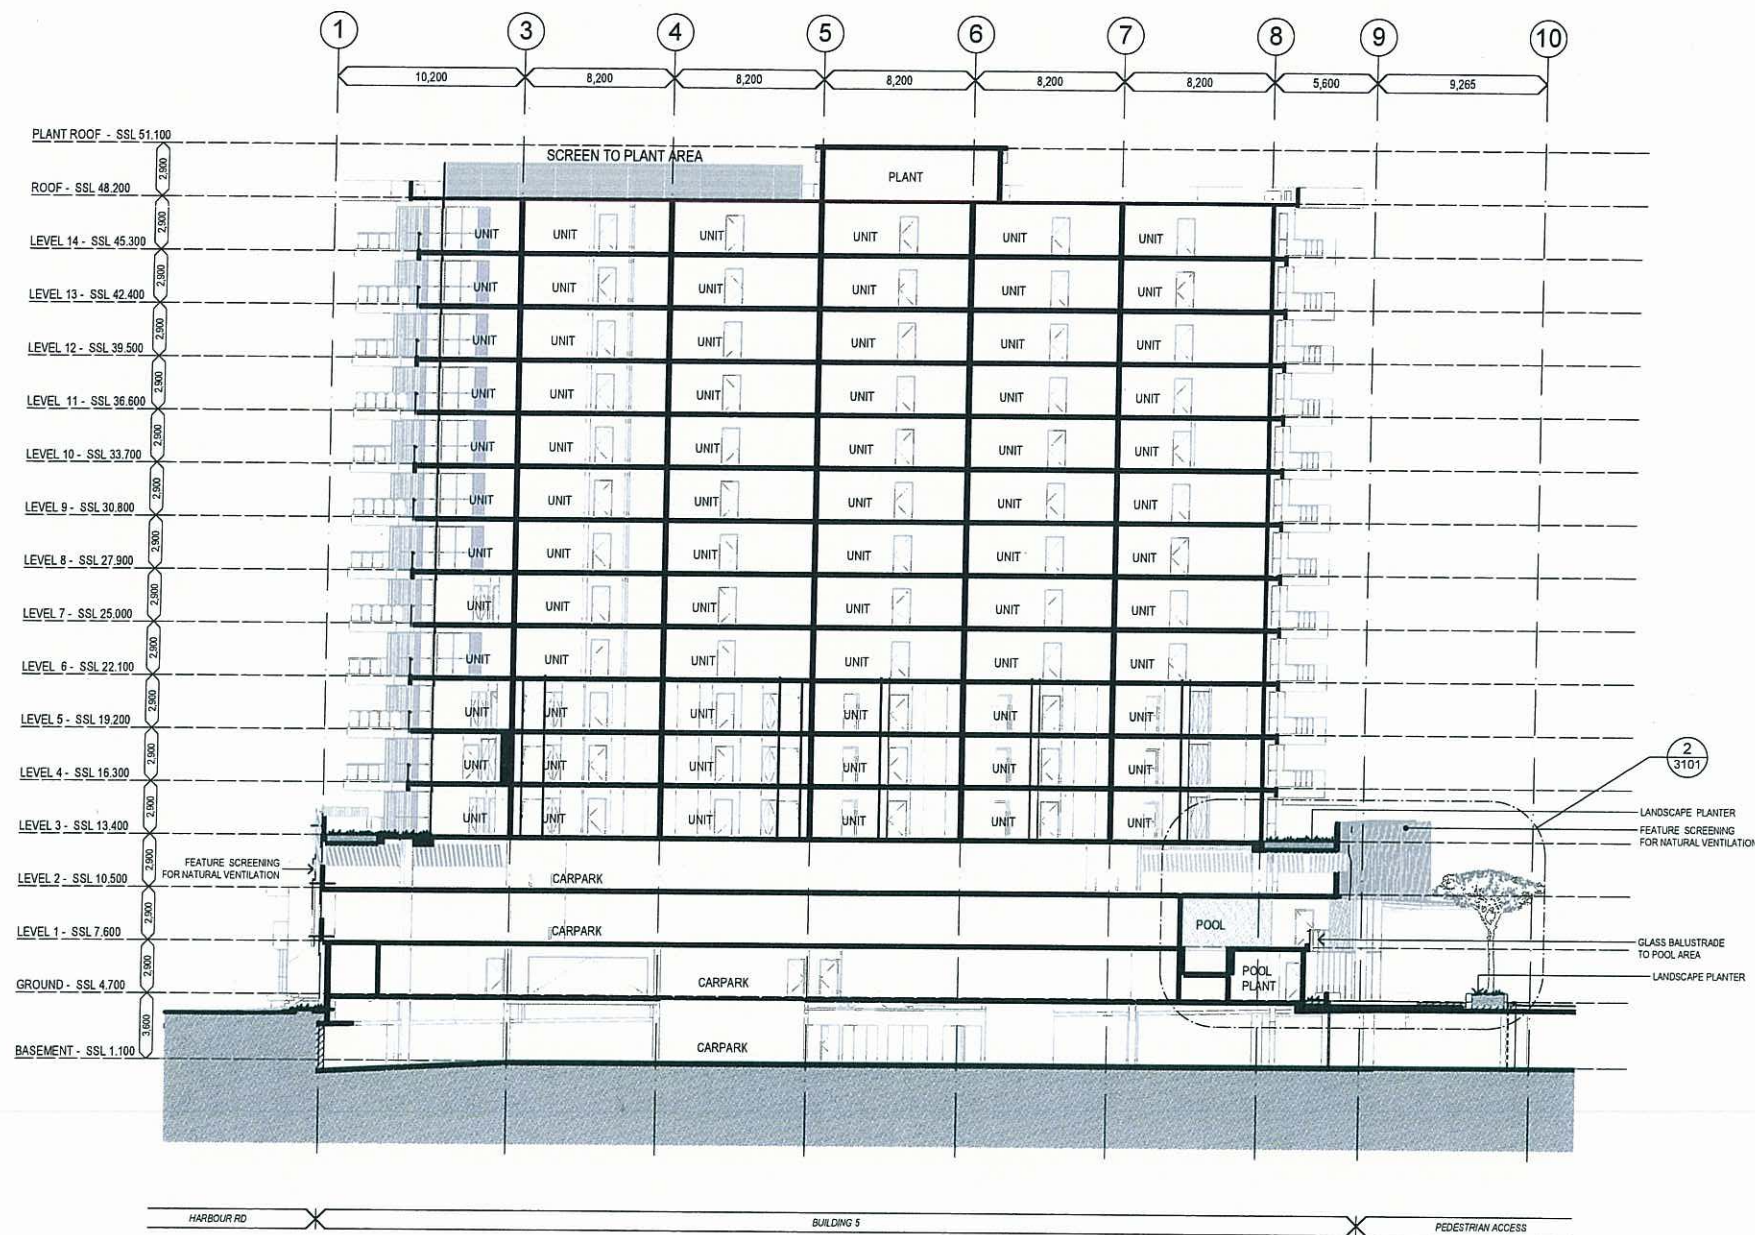

1 SECTION A
SCALE 1:200 @ A1
SCALE 1:400 @ A3

Schematic
PORTSIDE WHARF BUILDING 5

COPYRIGHT COTTEE PARKER ARCHITECTS PTY LTD
Teamwork/CPABRIS-BSE01/25786 Portside Building 5 SD Master 3/02/2012 4:28 PM

Brookfield
Residential Properties

0 2 4 6 8 10 12 14 16 18 20 metres

Issue	Revision	Date	In.
01	DA SUBMISSION-INFO REQUEST	03/02/2012	MW
00	DA SUBMISSION	22/12/2011	JMMW
Amendments			

Client
BROOKFIELD MULTIPLEX PORTSIDE WHARF STAGE 2 Pty Ltd A.C.N 127 026 395
Project Name and Location
PORTSIDE WHARF BUILDING 5, PORTSIDE WHARF, HAMILTON
Drawing Title
SECTION A

Scale
As Shown
Drawn
LM
Drawing no.
SD 3101


Date
JAN 2012
Checked
SB
Issue
01

Job no.
3578B
Approved
SB

Cottee Parker Architects Pty Ltd
ABN 77 010 924 106
Brisbane Office
201 Montague Road
West End QLD 4101
T 617 3848 7422
F 617 3848 7433
W www.cottee-parker.com.au

**COTTEE
PARKER**

PLANS AND DOCUMENTS
referred to in the ULDA
APPROVAL dated 17/4/2012

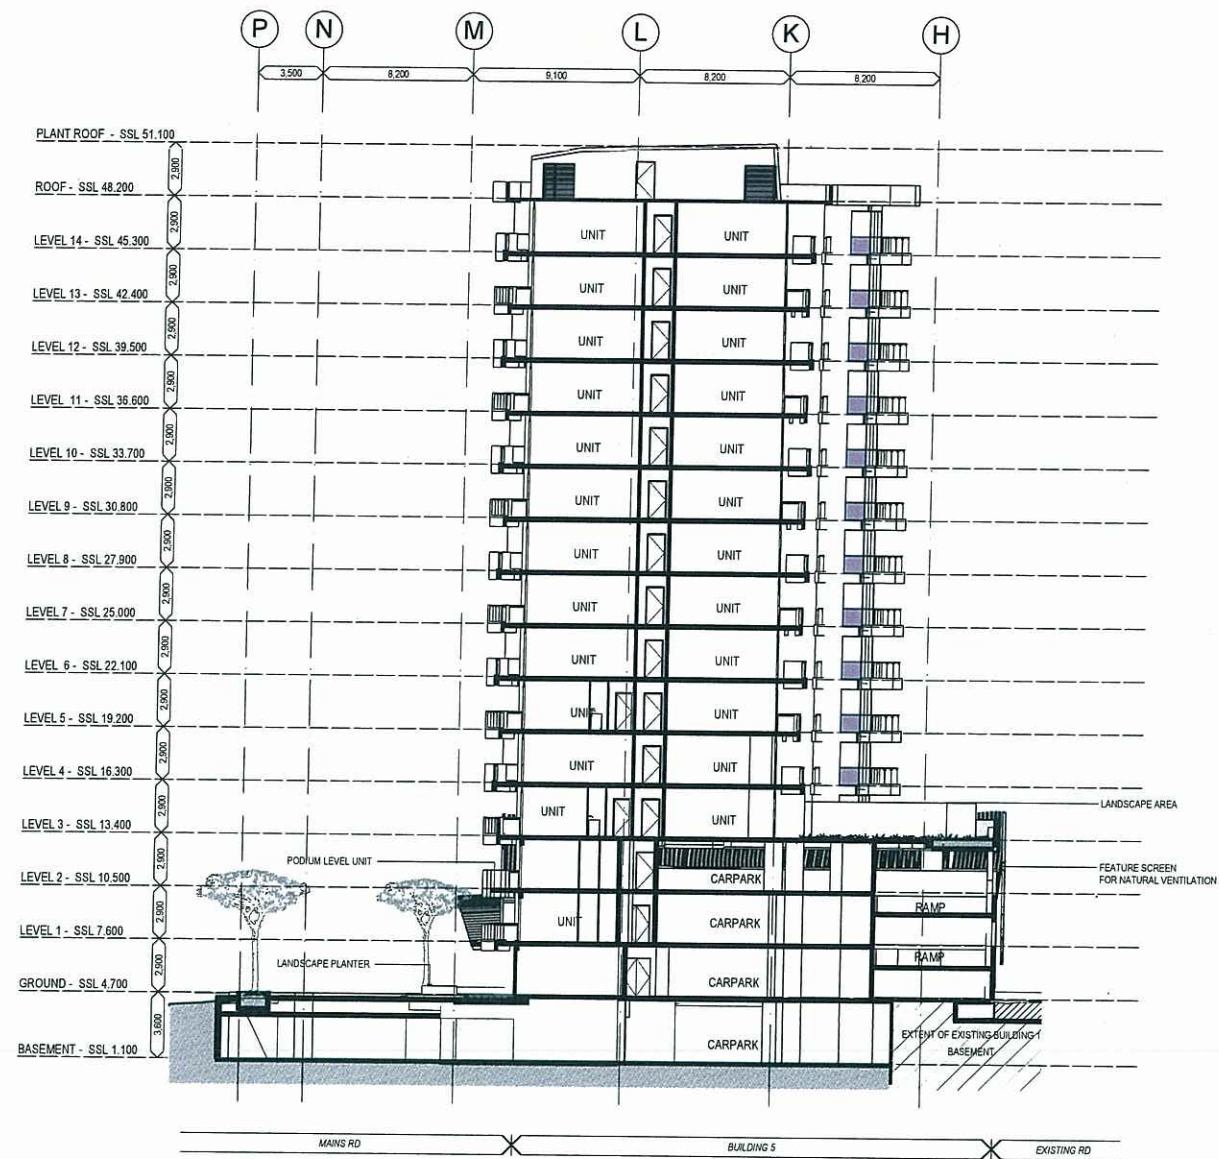

1 SECTION B
SCALE 1:200 @ A1
SCALE 1:400 @ A3

Schematic

PORTSIDE WHARF BUILDING 5

COPYRIGHT COTTEE PARKER ARCHITECTS PTY LTD
Teamwork: CPABRIS-85E0125780 Portside Building 5 SD Master - 3/22/2012 4:26 PM

Brookfield
Residential Properties

0 2 4 6 8 10 12 14 16 18 20 metres

Issue	Revision	Date	In.
01	DA SUBMISSION INFO REQUEST	03/02/2012	MH
02	DA SUBMISSION	22/12/2011	JMMH
Amendments			

Client
BROOKFIELD MULTIPLEX PORTSIDE WHARF STAGE 2 Pty Ltd A.C.N 127 026 395
Project Name and Location
PORTSIDE WHARF BUILDING 5, PORTSIDE WHARF, HAMILTON
Drawing Title
SECTION B

Scale
As Shown
Date
JAN 2012
Job no.
3578B
Drawn
LM
Checked
SB
Approved
SB
Drawing no.
SD 3102
Issue
01

Cottee Parker Architects Pty Ltd
ABN 77 010 924 106
Brisbane Office
201 Montague Road
West End QLD 4101
T 617 3846 7422
F 617 3846 7433
W www.cottee-parker.com.au



