






PLANS AND DOCUMENTS
referred to in the PDA
DEVELOPMENT APPROVAL

Approval no: DEV2012/393/6

Date: 05-Nov-2021

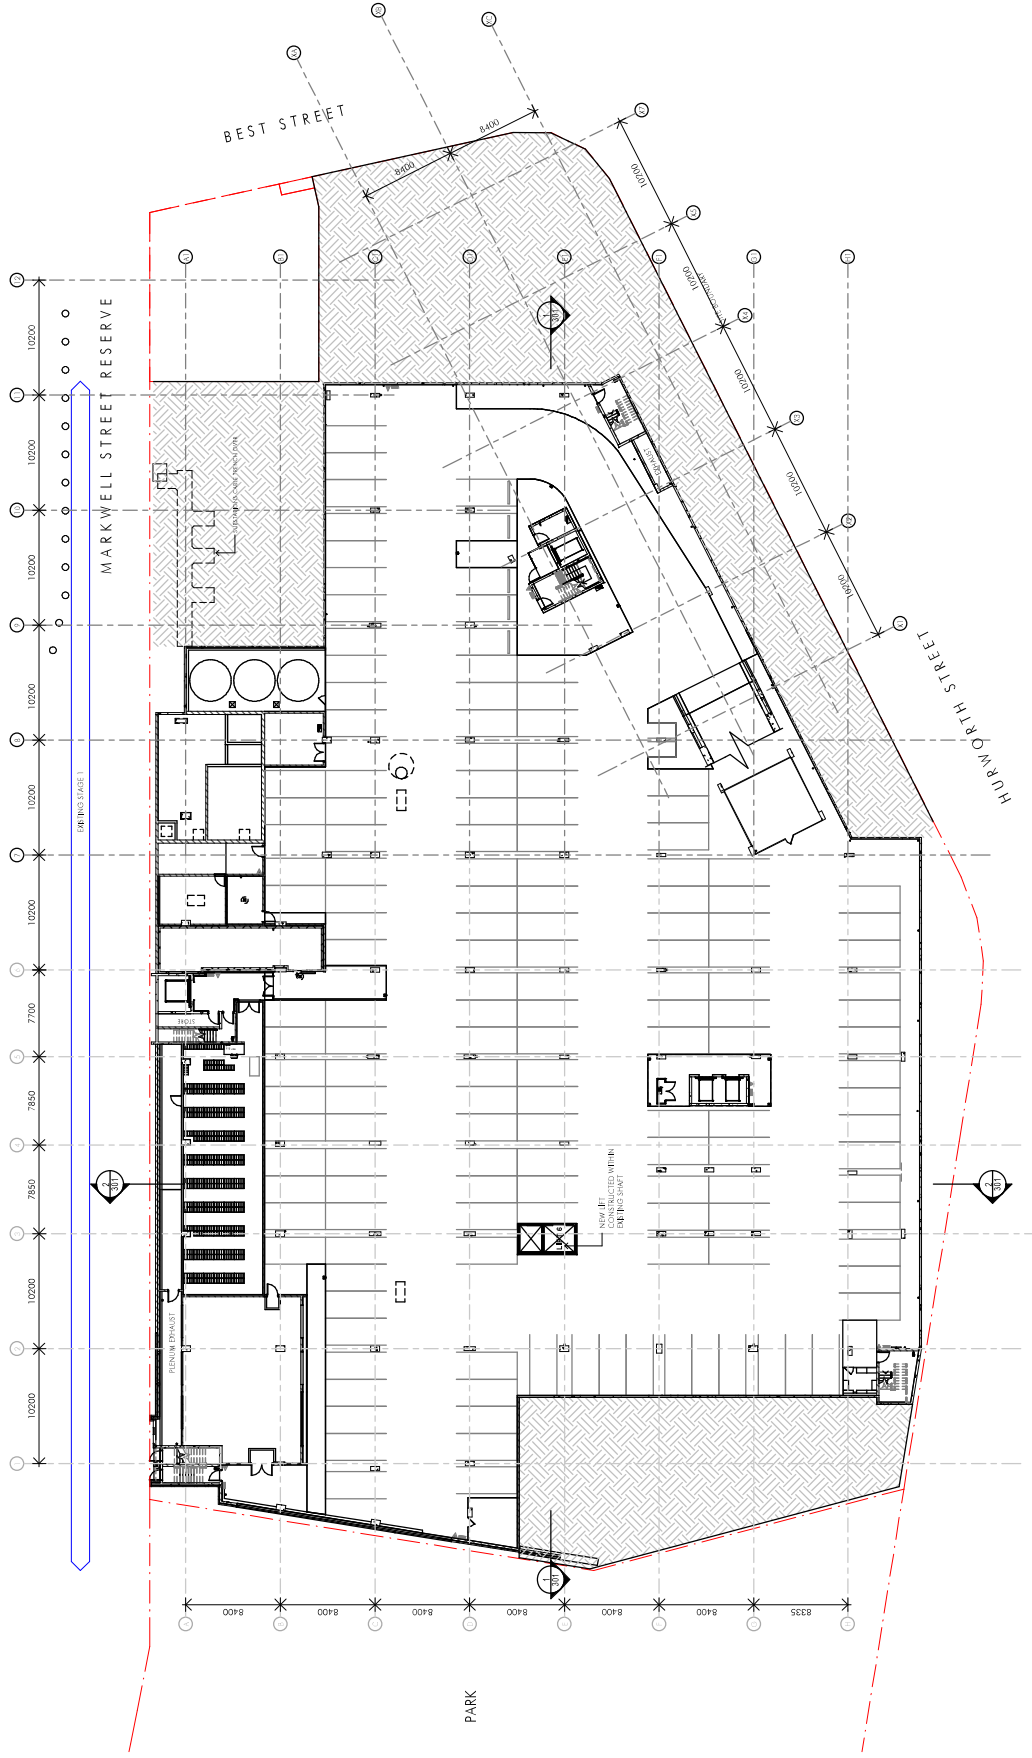

1 STAGE 2 OVERALL - Lower Ground 3 DA
1:200

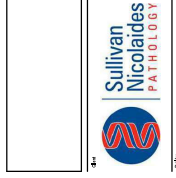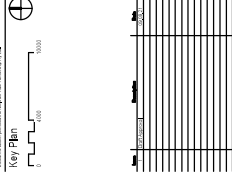

Project Name
**Sullivan Nicolaides
Pathology**
Project Address
**Lot 5, Hurworth Street
Bowen Hills**
Drawing
GA-Lower Ground 3 Plan DA

Drawn	Checked	Reviewed
CT	JC	BT
11909_051DA		
1		

nettletontribe

Date: 05-Nov-2021



Date: 05-Nov-2021






Queensland
Government

PLANS AND DOCUMENTS
referred to in the PDA
DEVELOPMENT APPROVAL

Approval no: DEV2012/393/6

Date: 05-Nov-2021

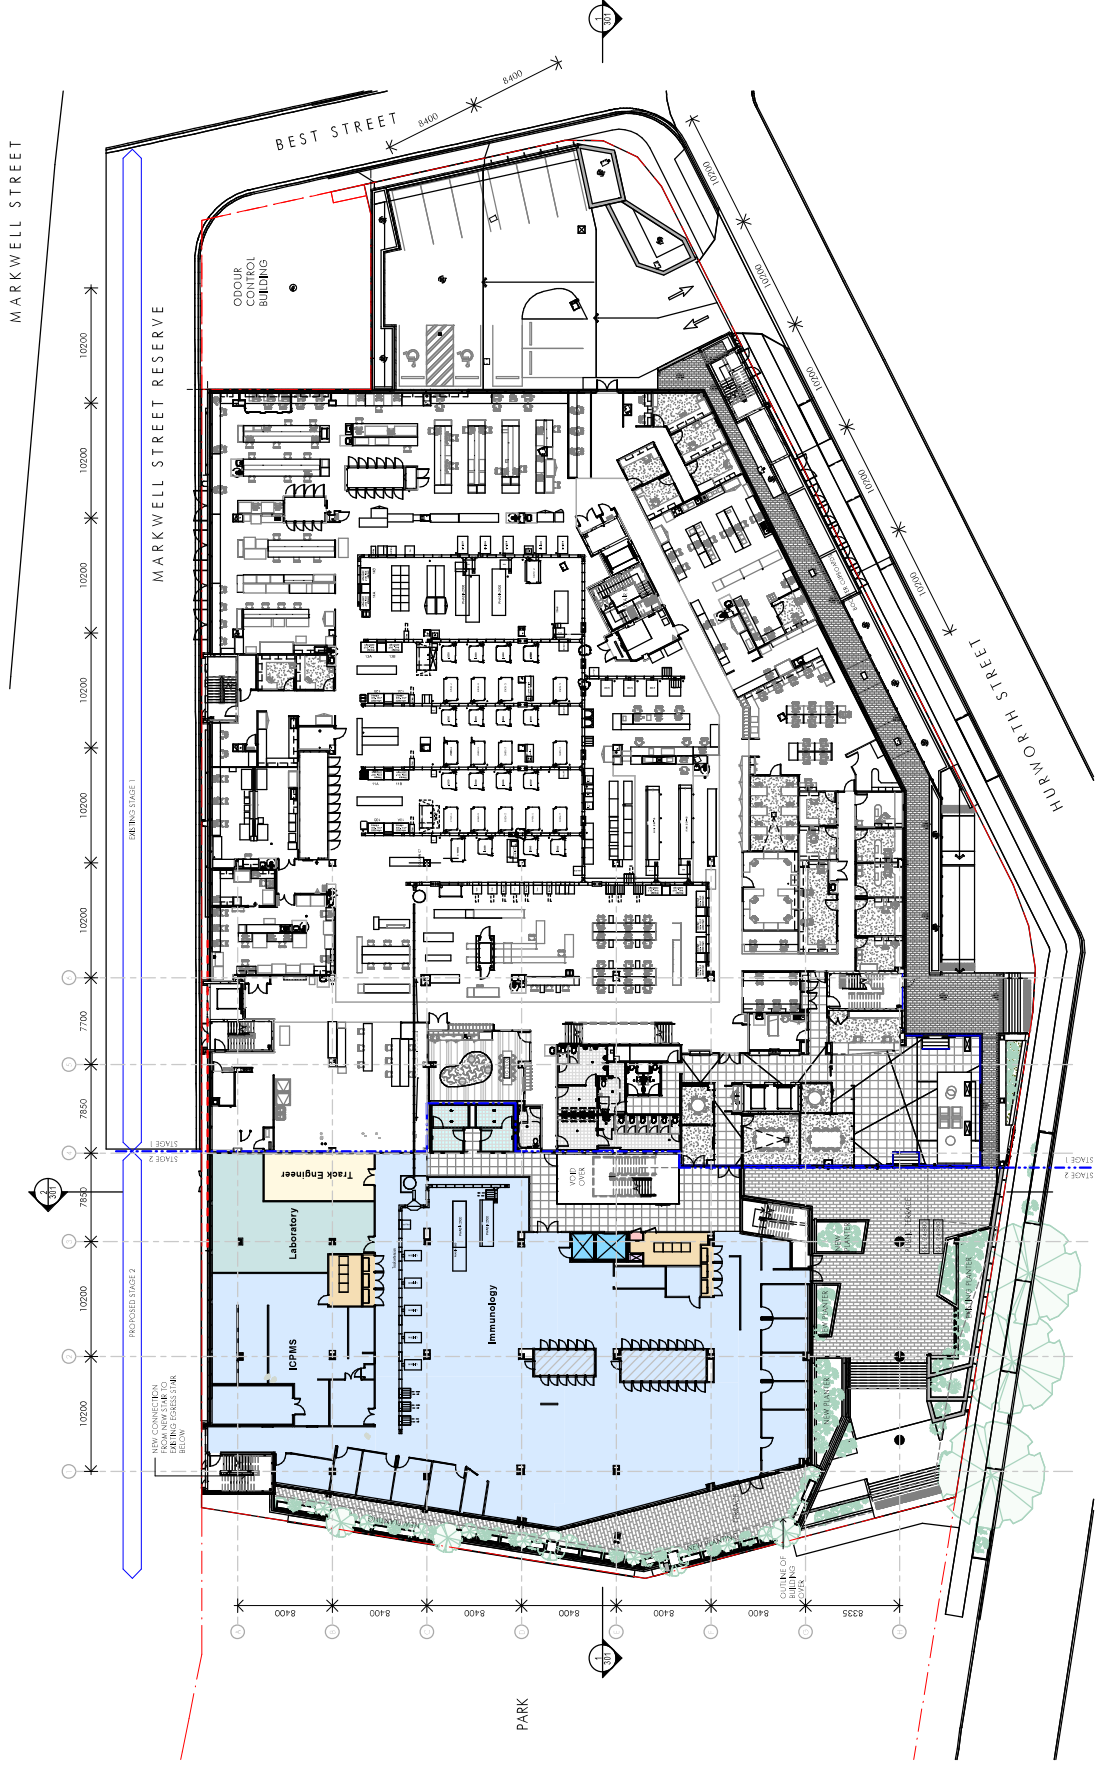

Project Name
**Sullivan Nicolaides
Pathology**
Project Address
**Lot 5, Hurworth Street
Bowen Hills**

GA - Ground Plan DA

Code	Issue	Revision
CT	JC	BT 1200
11909_054DA		1

nettletontiribe


nettleton tribbe
18 Bayswater Avenue, Bowen Hills QLD 4006
t: 07 5598 0000
e: info@nettletontiribe.com.au





PLANS AND DOCUMENTS
referred to in the PDA
DEVELOPMENT APPROVAL

Approval no: **DEV2012/393/6**

Date: **05-Nov-2021**

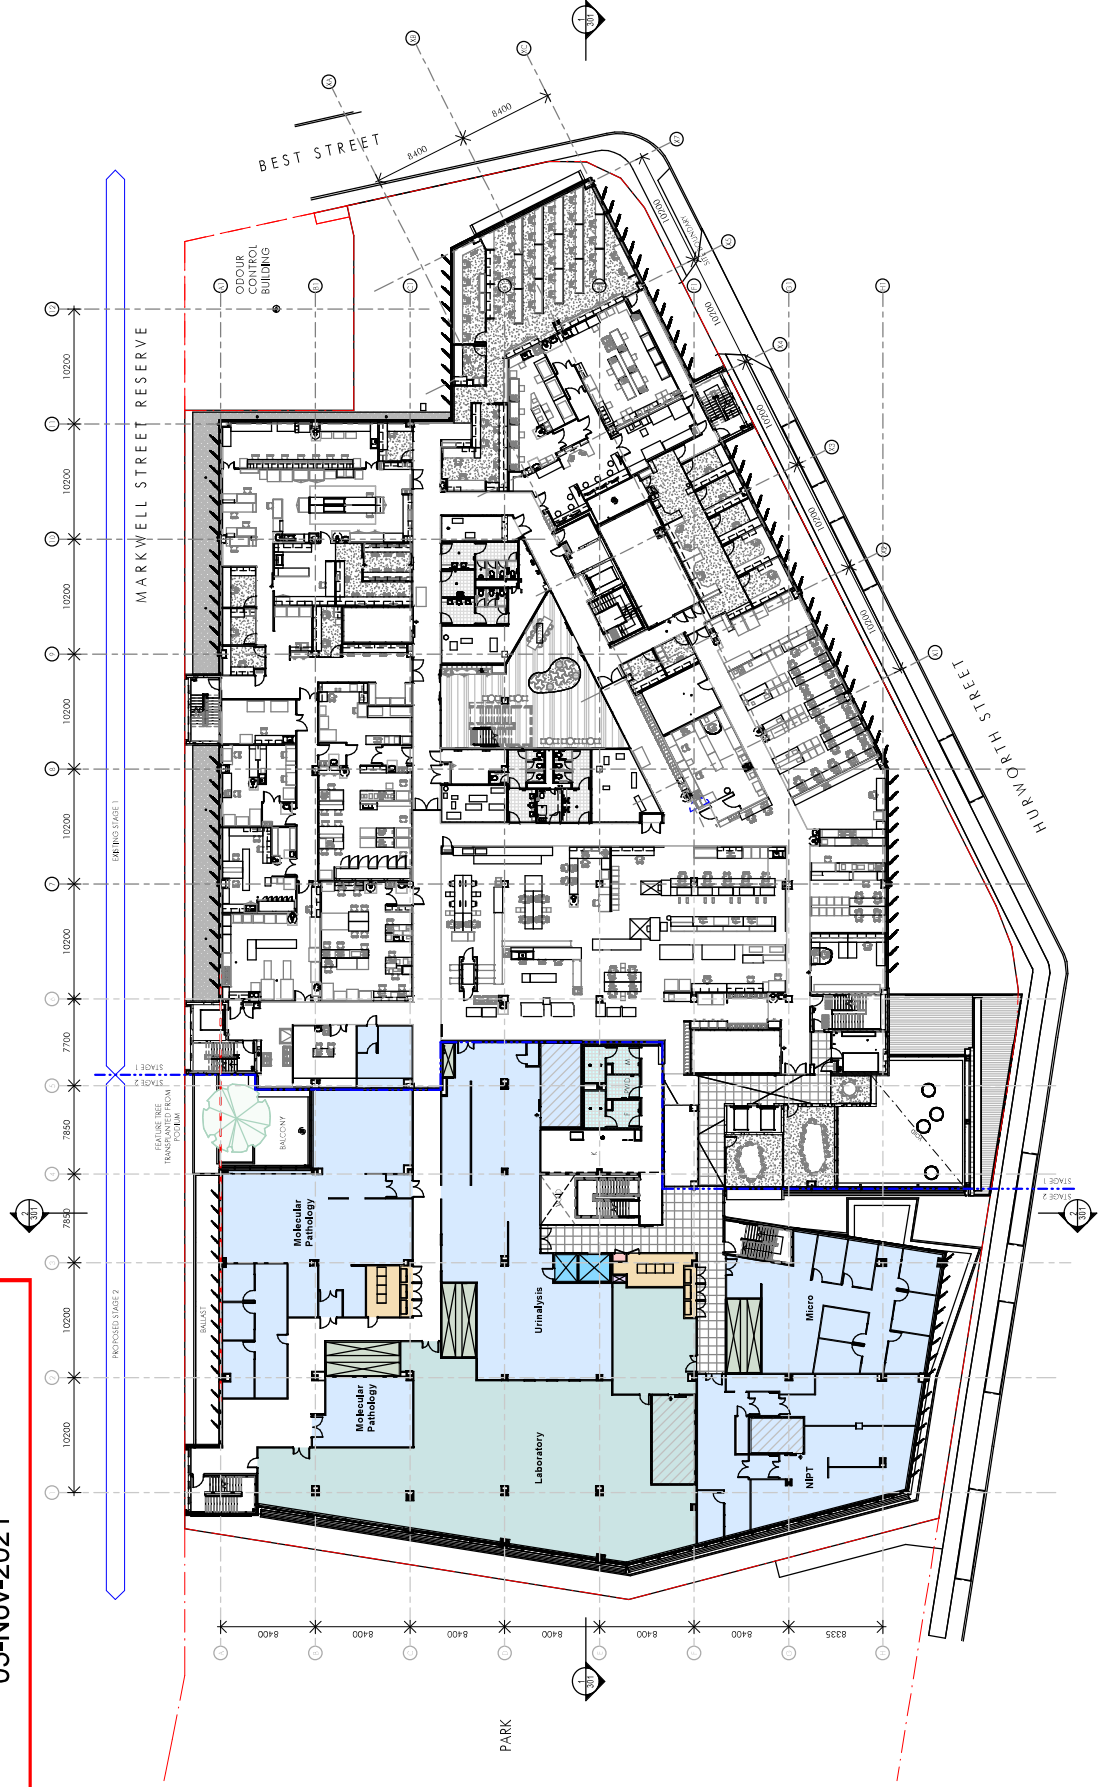

STAGE 2 OVERALL - Level 1 DA
1:200

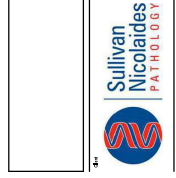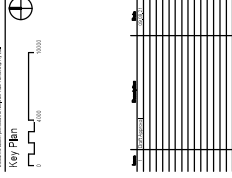

Project Name
**Sullivan Nicolaides
Pathology**
Project Address
**Lot 5, Hurworth Street
Bowen Hills**
Drawing
GA-Level 1 Plan DA

Sheet	Scale	Rev	Date
CT	JC	BT	1200
11909_055DA			
1			


nettletontribe





PLANS AND DOCUMENTS
referred to in the PDA
DEVELOPMENT APPROVAL

Approval no: DEV2012/393/6

Date: 05-Nov-2021

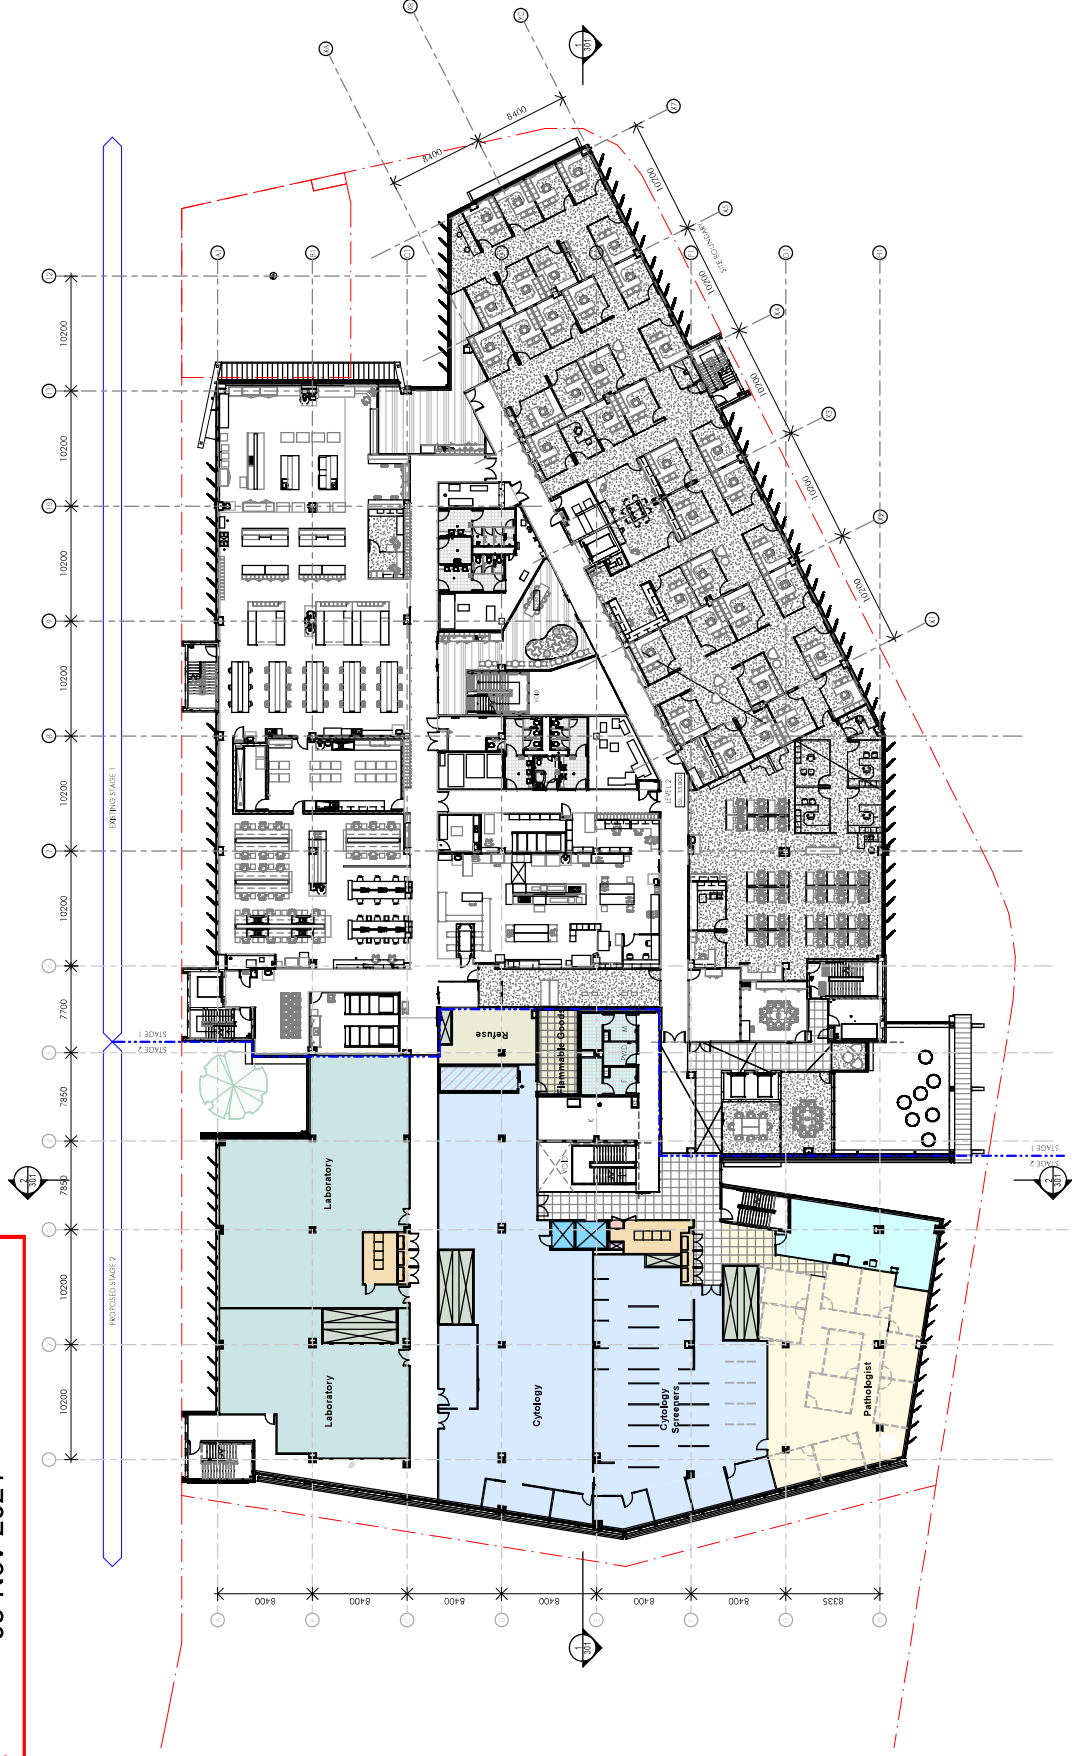

STAGE 2 OVERALL - Level 2 DA
1:200

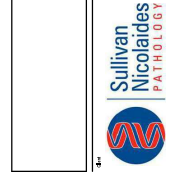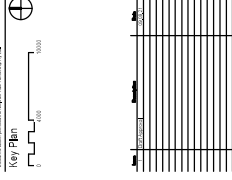

Project Name
**Sullivan Nicolaides
Pathology**
Project Address
**Lot 5, Hurworth Street
Bowen Hills**
Drawing
GA-Level 2 Plan DA

Sheet	Scale	Date	Revision
CT	JC	BT	1:200
Project			1
Drawing			11909_056DA


nettletontribe





PLANS AND DOCUMENTS
referred to in the PDA
DEVELOPMENT APPROVAL

Approval no: DEV2012/393/6

Date: 05-Nov-2021

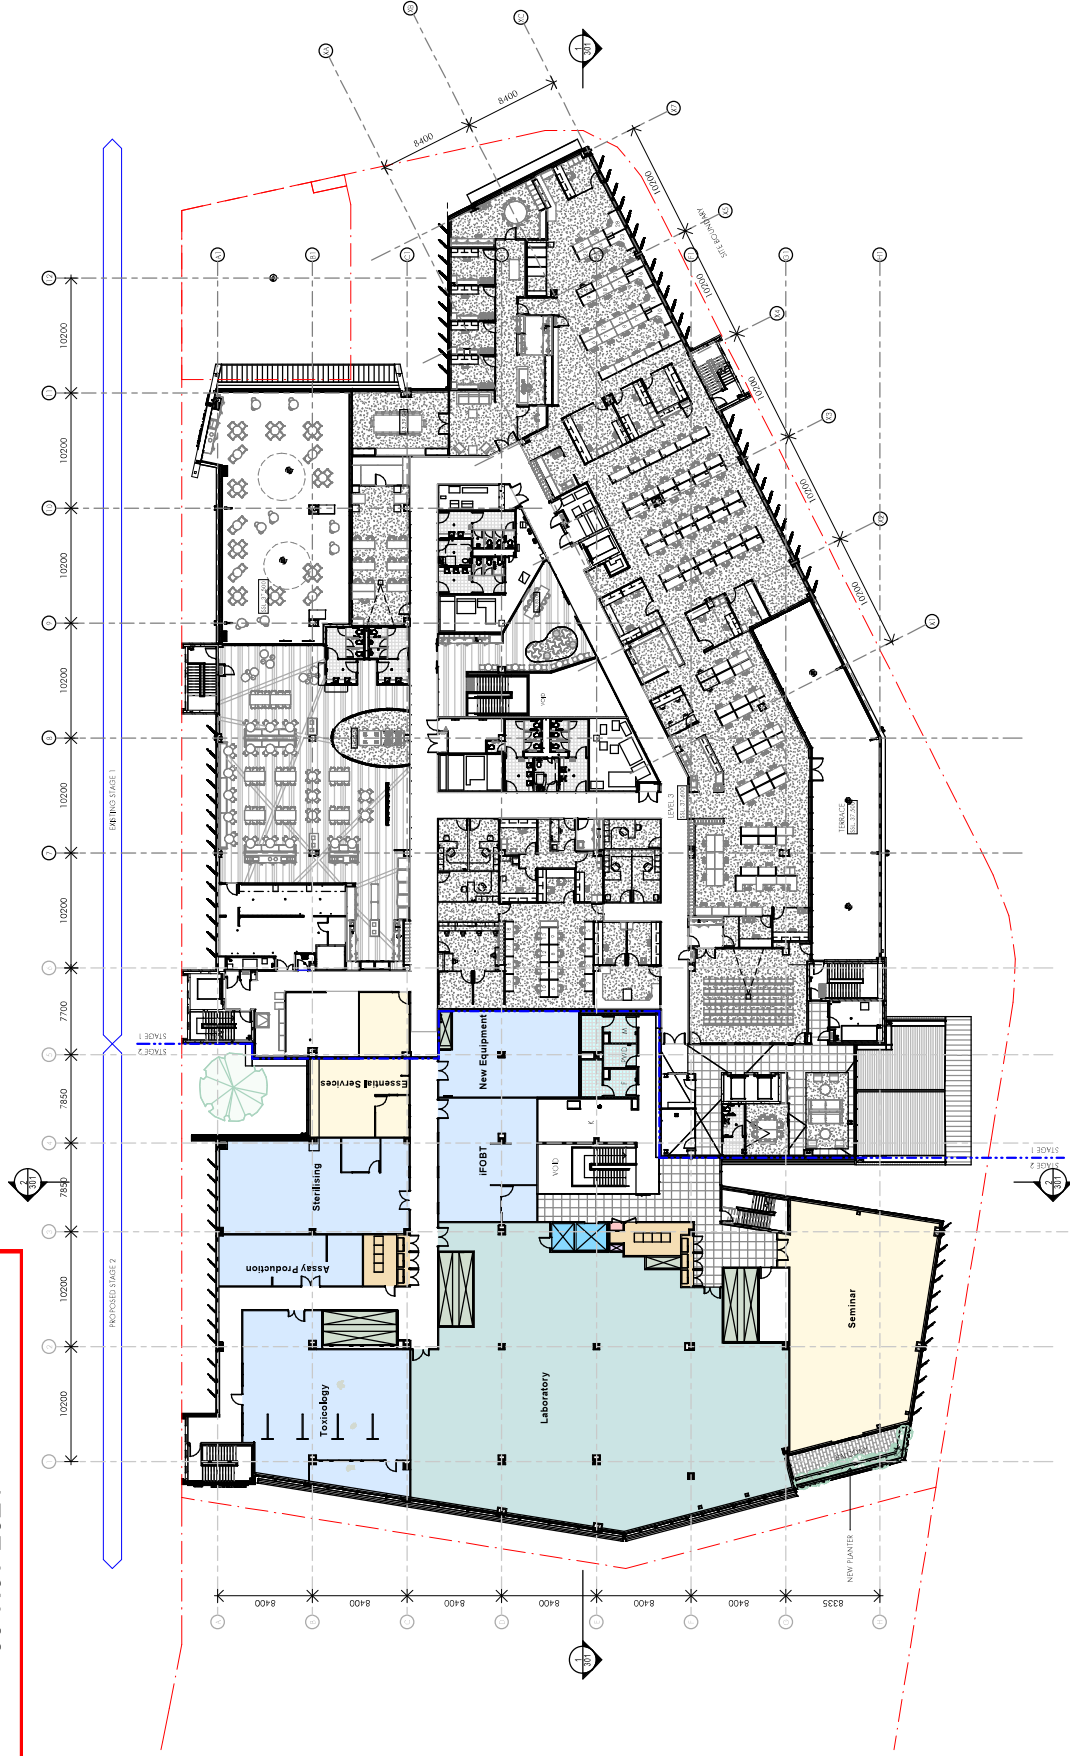

STAGE 3 OVERALL - Level 3 DA
1:200

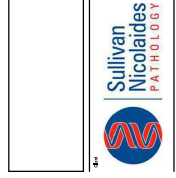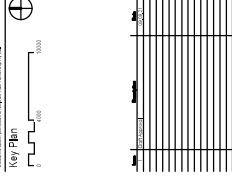

Project Name
**Sullivan Nicolaides
Pathology**
Project Address
**Lot 5, Hurworth Street
Bowen Hills**
Drawing No.
GA-Level 3 Plan DA

Sheet	Scale	Date	Revision
CT	JC	B1	1:200
Drawing No.			11909_057DA
Revision			1


nettletontiribe




PLANS AND DOCUMENTS
referred to in the PDA
DEVELOPMENT APPROVAL

Approval no: DEV2012/393/6

Date: 05-Nov-2021

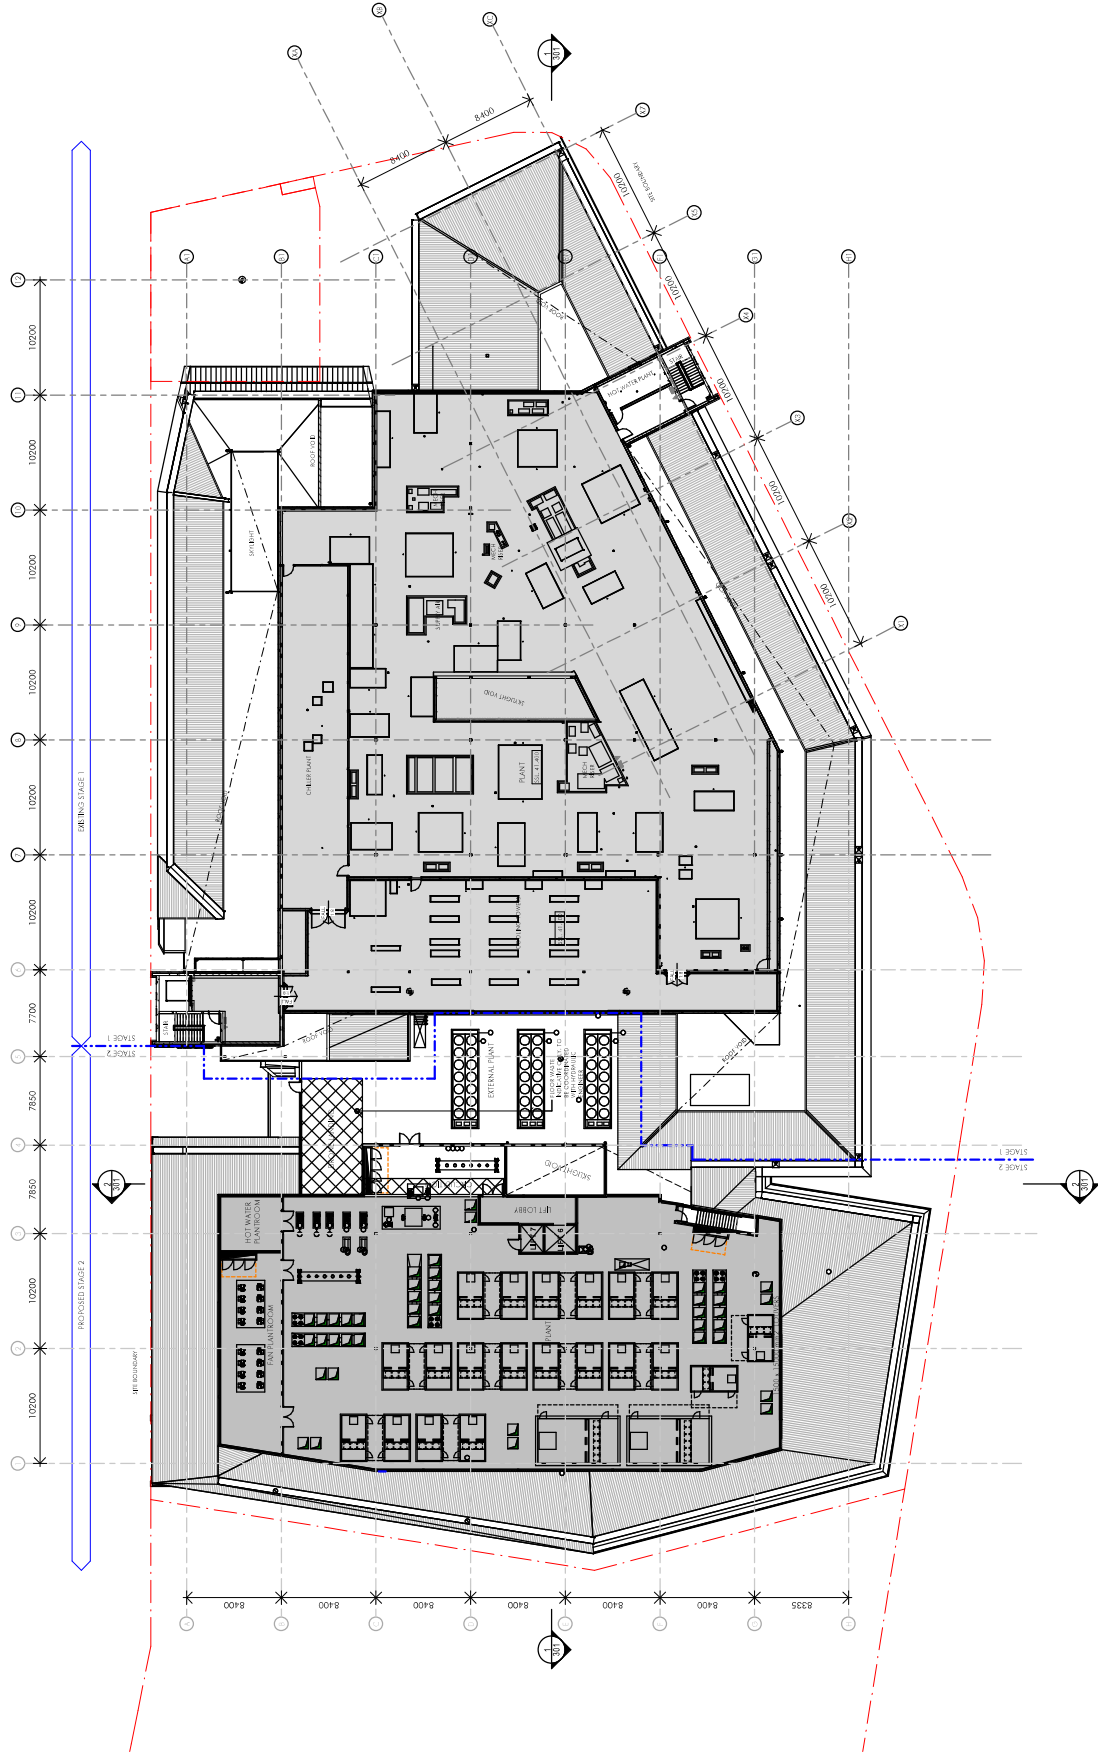

STAGE 2 OVERALL - Plant Level DA
1:200

 

Room No.	Room Name	Area (sqm)
1	RECEPTION	120
2	RECEPTION	120
Project Name
**Sullivan Nicolaides
Pathology**
Project Address
**Lot 5, Hurworth Street
Bowen Hills**


Project No.
GA-Plant Room Plan DA

Drawn By	Checked By	Scale	Revision
CT	JC	1:200	1
11909_068DA			1



nettletontribe

PLANS AND DOCUMENTS
referred to in the PDA
DEVELOPMENT APPROVAL

Approval no: DEV2012/393/6
Date: 05-Nov-2021

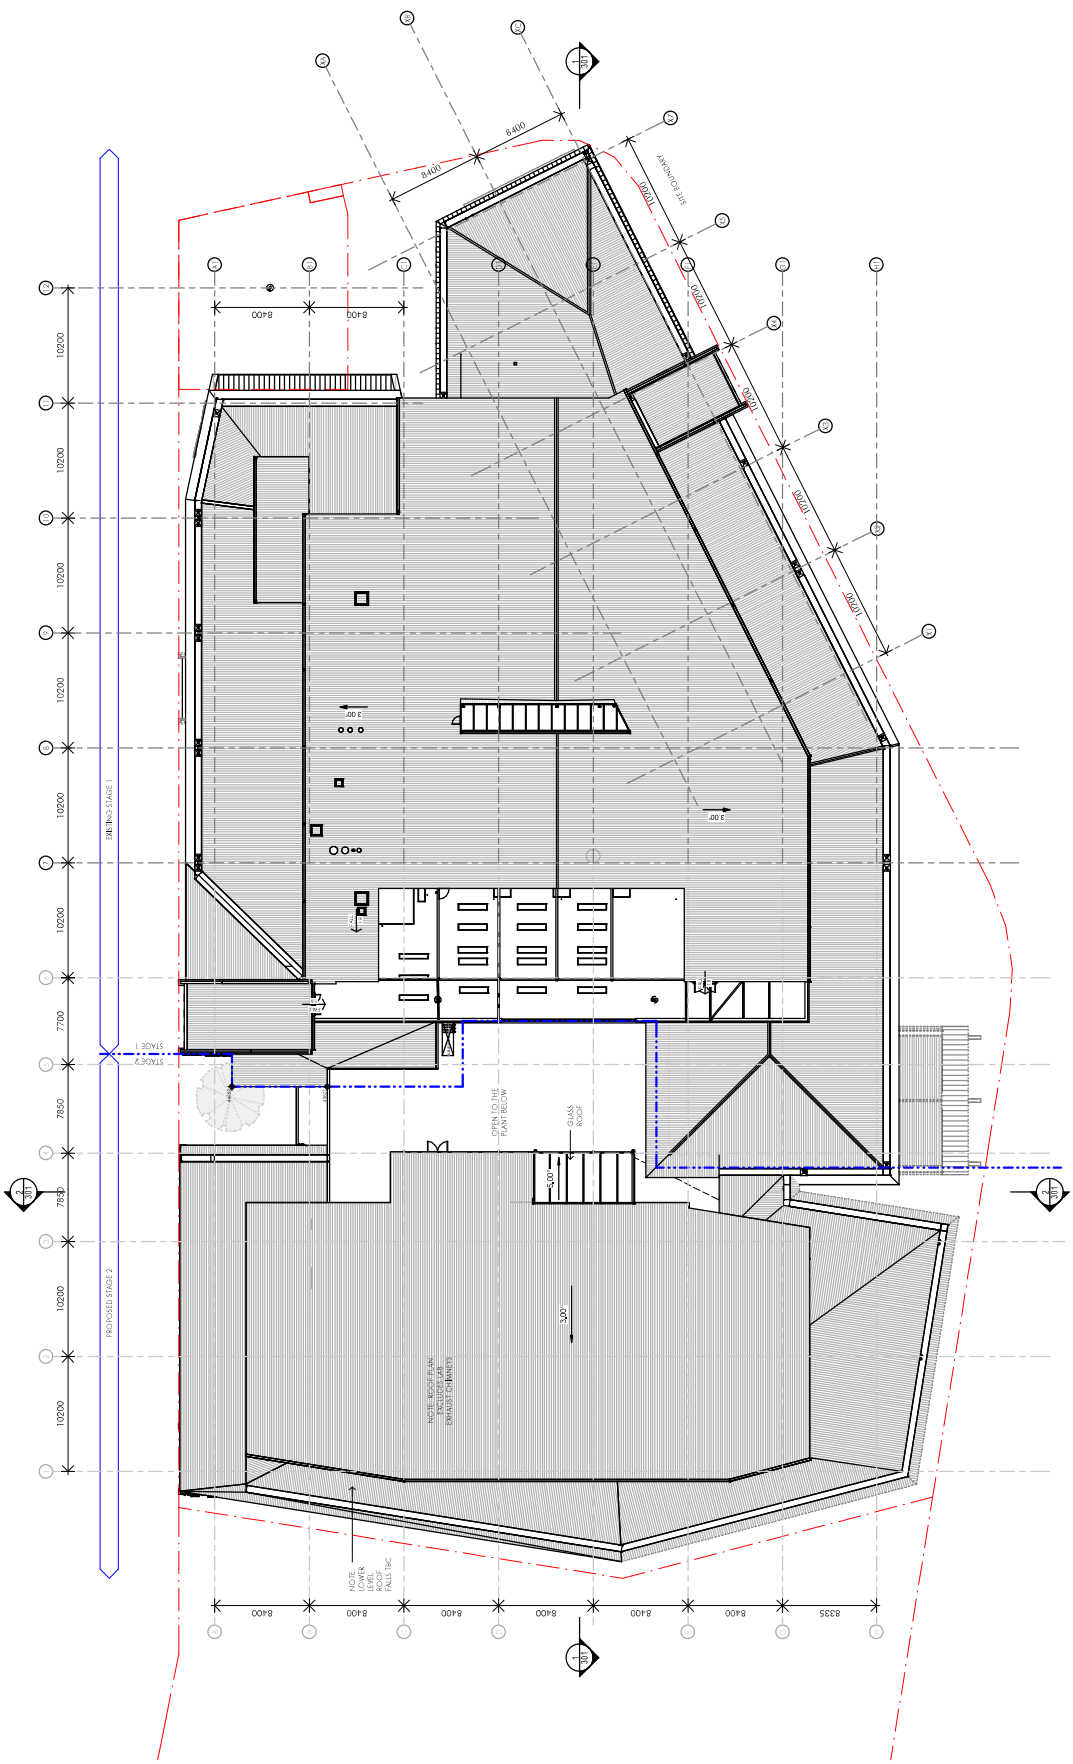

Stage 2 Overall Roof Level DA
1:200

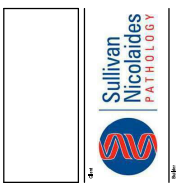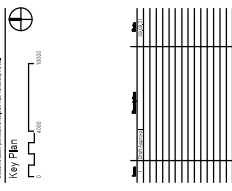


Project Name
**Sullivan Nicolaides
Pathology**
Project Address
**Lot 5, Hurworth Street
Bowen Hills**
Drawing
GA - Roof Plan DA

Sheet	Scale	Rev	Date
CT	JC	B1	1:200
Revision			1
11909_059DA			

nettletontiribe



1. Elevation North Stage 2
1:200

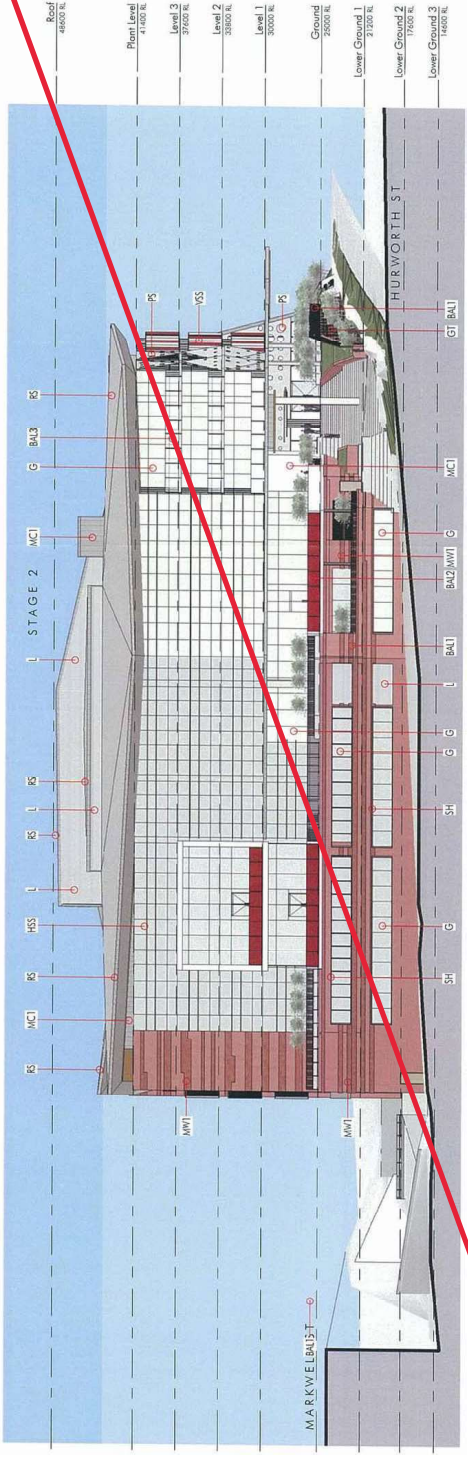

2. Elevation DA North Stage 2
1:200

Not part of this approval



Queensland Government

PLANS AND DOCUMENTS referred to in the PDA DEVELOPMENT APPROVAL

Approval no: DEV2012/393/6

Date: 05-Nov-2021



Queensland Government

AMENDED IN RED

By: E Joseph

Date: 05-Nov-2021

- FINISH LEGENDS

BALU

GLASS BALUNES TO MATCH STAGE 1

O

MIDN PANEL TO MATCH STAGE 1

HSS

HORIZONTAL SLASHING COLOUR & PROFILE TO MATCH STAGE 1

L

LOANE COLOUR TO MATCH STAGE 1

SP

SPANDREL PANEL

MCT

METAL CLADDING COLOUR TO MATCH STAGE 1

MWT

MACHINERY WALL COLOUR TO MATCH STAGE 1

PS

METAL ROOF SHEETING COLOUR & PROFILE TO MATCH STAGE 1

XSS

VERTICAL SLASHING COLOUR & PROFILE TO MATCH STAGE 1

TCD

THREE COLUMN GUARDS



FOR COORDINATION



Project Name
Sullivan Nicolaides Pathology
Project Address
Lot 5, Hurworth Street Bowen Hills


Elevation - North	
MM	JC
11909_201	8

nettleontribe

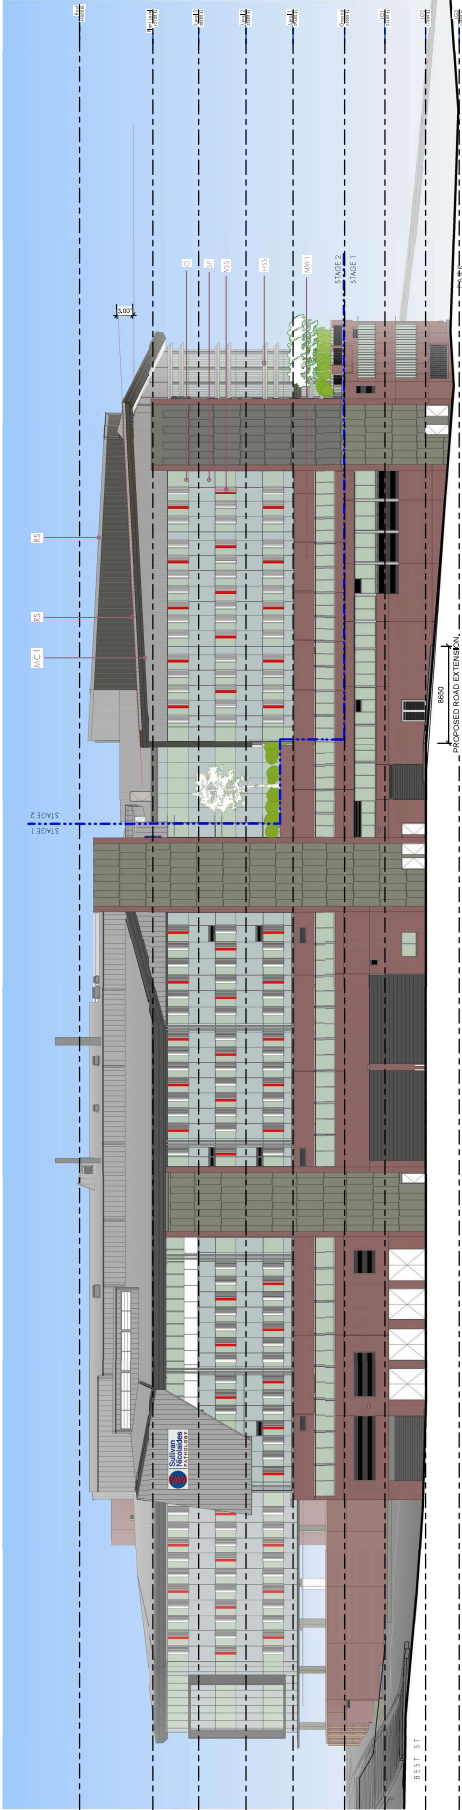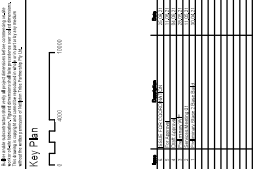

Elevation East Stage 2

Not part of this approval

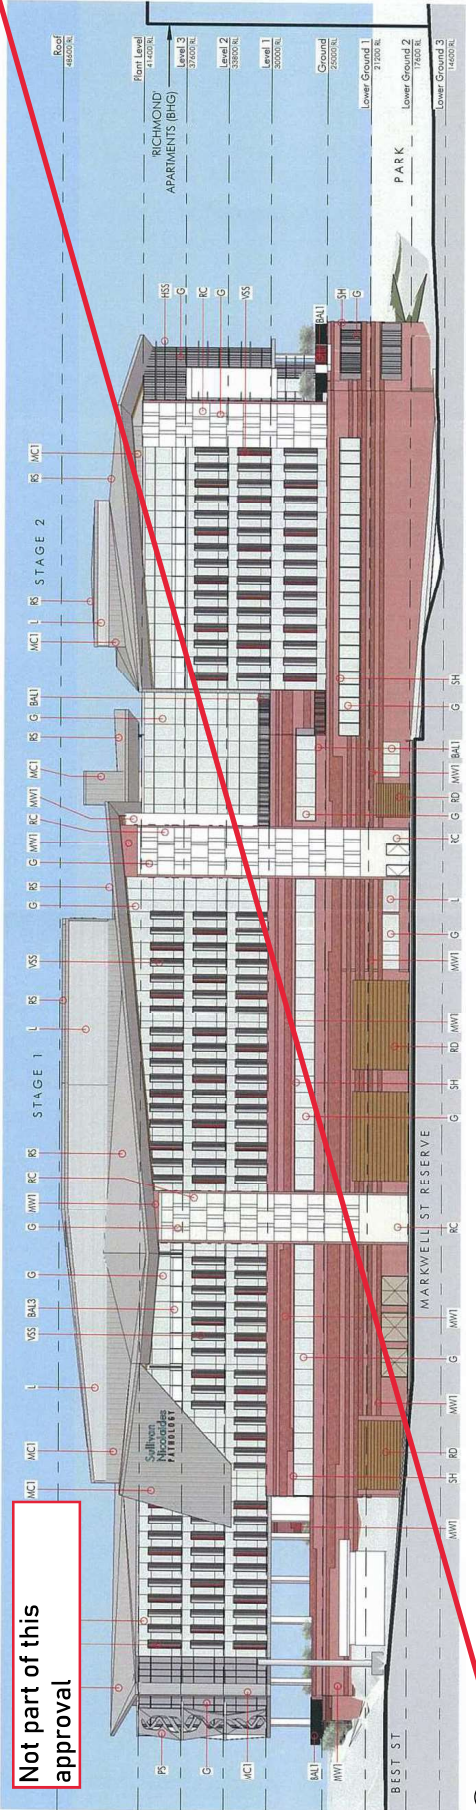

Elevation DA East Stage 2

AMENDED IN RED

By: **E Joseph**

Date: **05-Nov-2021**

PLANS AND DOCUMENTS
referred to in the PDA
DEVELOPMENT APPROVAL

Approval no: **DEV2012/393/6**

Date: **05-Nov-2021**

FOR
COORDINATION



Project Name
**Sullivan Nicolaides
Pathology**
Project Address
**Lot 5, Hurworth Street
Bowen Hills**

Drawing No		11909_202
Scale	1:200	6


nettletontribe

nettletontribe Pty Ltd
10/100 Hurworth Street, Bowen Hills QLD 4006
t: 07 3399 5444
e: info@nettletontribe.com.au



Not part of this approval



 

Date: 11 June 2021

AMENDED IN RED

Bv: E Joseph

Date: 11-Nov-2021

Administrative amendment / correction to insert a date that was previously omitted



Project Name Sullivan Nicolaides Pathology

HUSK/ORTH - S1

10000

10000

Section 1
of 2

2

Project Address
**Lot 5, Hurworth Street
Bowen Hills**

PLANS AND DOCUMENTS

referred to in the PDA

DEVELOPMENT APPROVAL




Queensland

Building Sections		
MM	JC	B1
1:200	1:200	1:200
11909_301	11909_301	5


Approval no: **DEV201213330**
Date: **05-Nov-2021**

nettletontribe


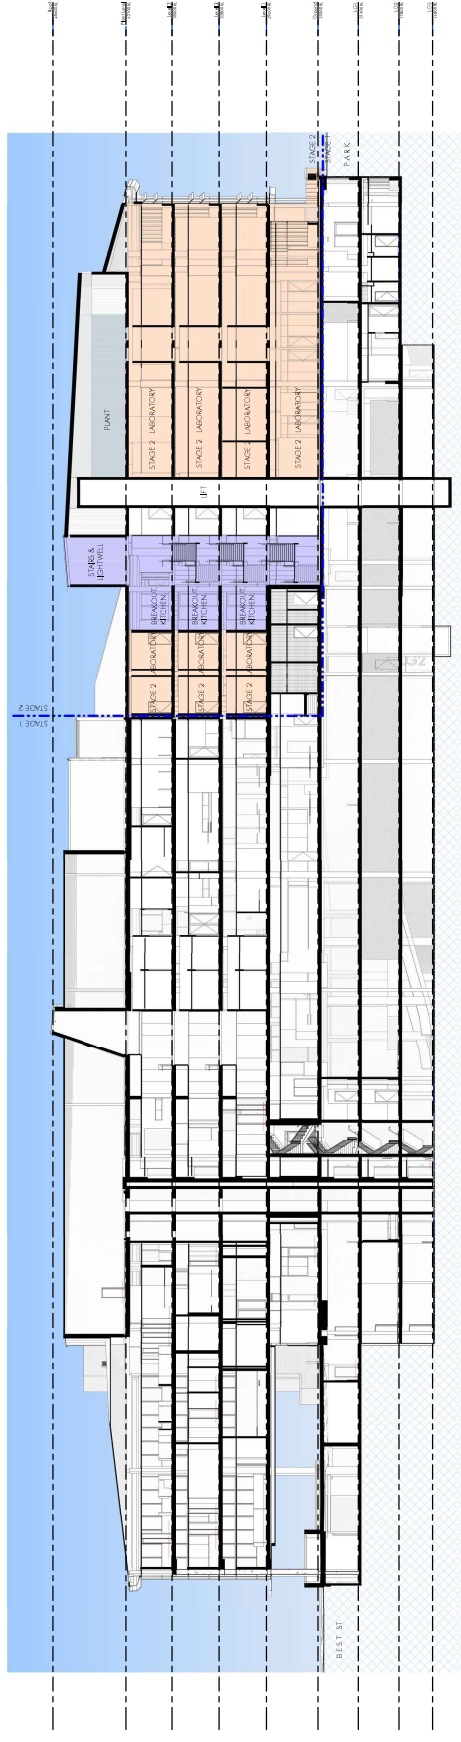

Section 2

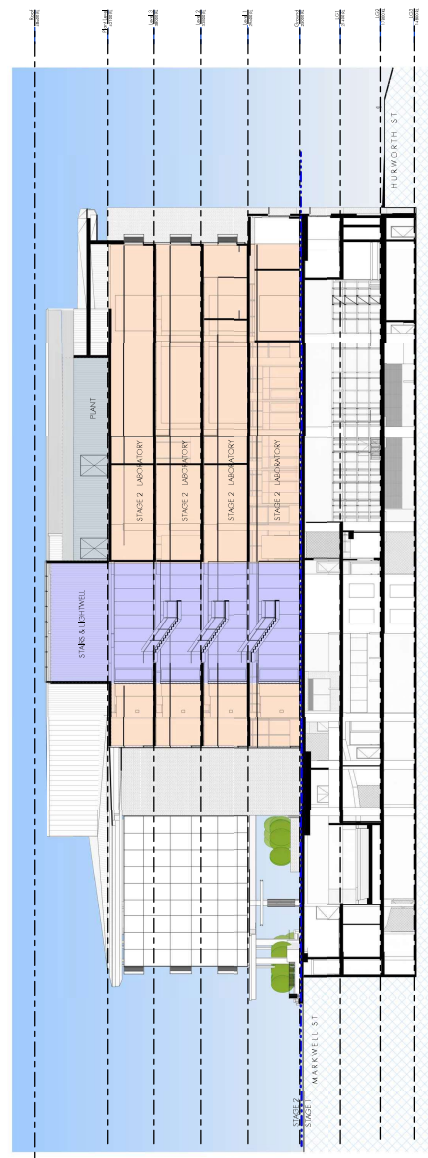

Section 1

PLANS AND DOCUMENTS referred to in the PDA DEVELOPMENT APPROVAL

Approval no: DEV2012/393/6

Date: 05-Nov-2021