


Current	Revision	Revision Date
A-01-0010	SITE PLAN	05-08-2021
A-10-0200	GA GROUND FLOOR	05-08-2021
A-10-0201	GA FIRST FLOOR	05-08-2021
A-14-0001	RCP GROUND FLOOR	05-08-2021
A-14-0002	RCP FIRST FLOOR	05-08-2021
A-28-0010	LUNCH ROOM	05-08-2021
A-28-0020	ACCOUNTS & BOARD ROOM	05-08-2021
A-28-0040	RECEPTION	05-08-2021
A-28-0110	DESIGN DEPARTMENT	05-08-2021
A-28-0120	GYM	05-08-2021
A-50-0001	GF PAINT FINISHES	05-08-2021
A-50-0010	FF PAINT FINISHES	05-08-2021
D-10-0100	DEMOLITION: GA GROUND	05-08-2021
D-10-0101	DEMOLITION: GA FIRST	05-08-2021
D-13-0011	DEMOLITION: RCP GROUND	05-08-2021
D-13-0012	DEMOLITION: RCP FIRST	05-08-2021



PLANS AND DOCUMENTS
referred to in the PDA
DEVELOPMENT APPROVAL

Approval no: DEV2021/1223
Date: 11/11/2021

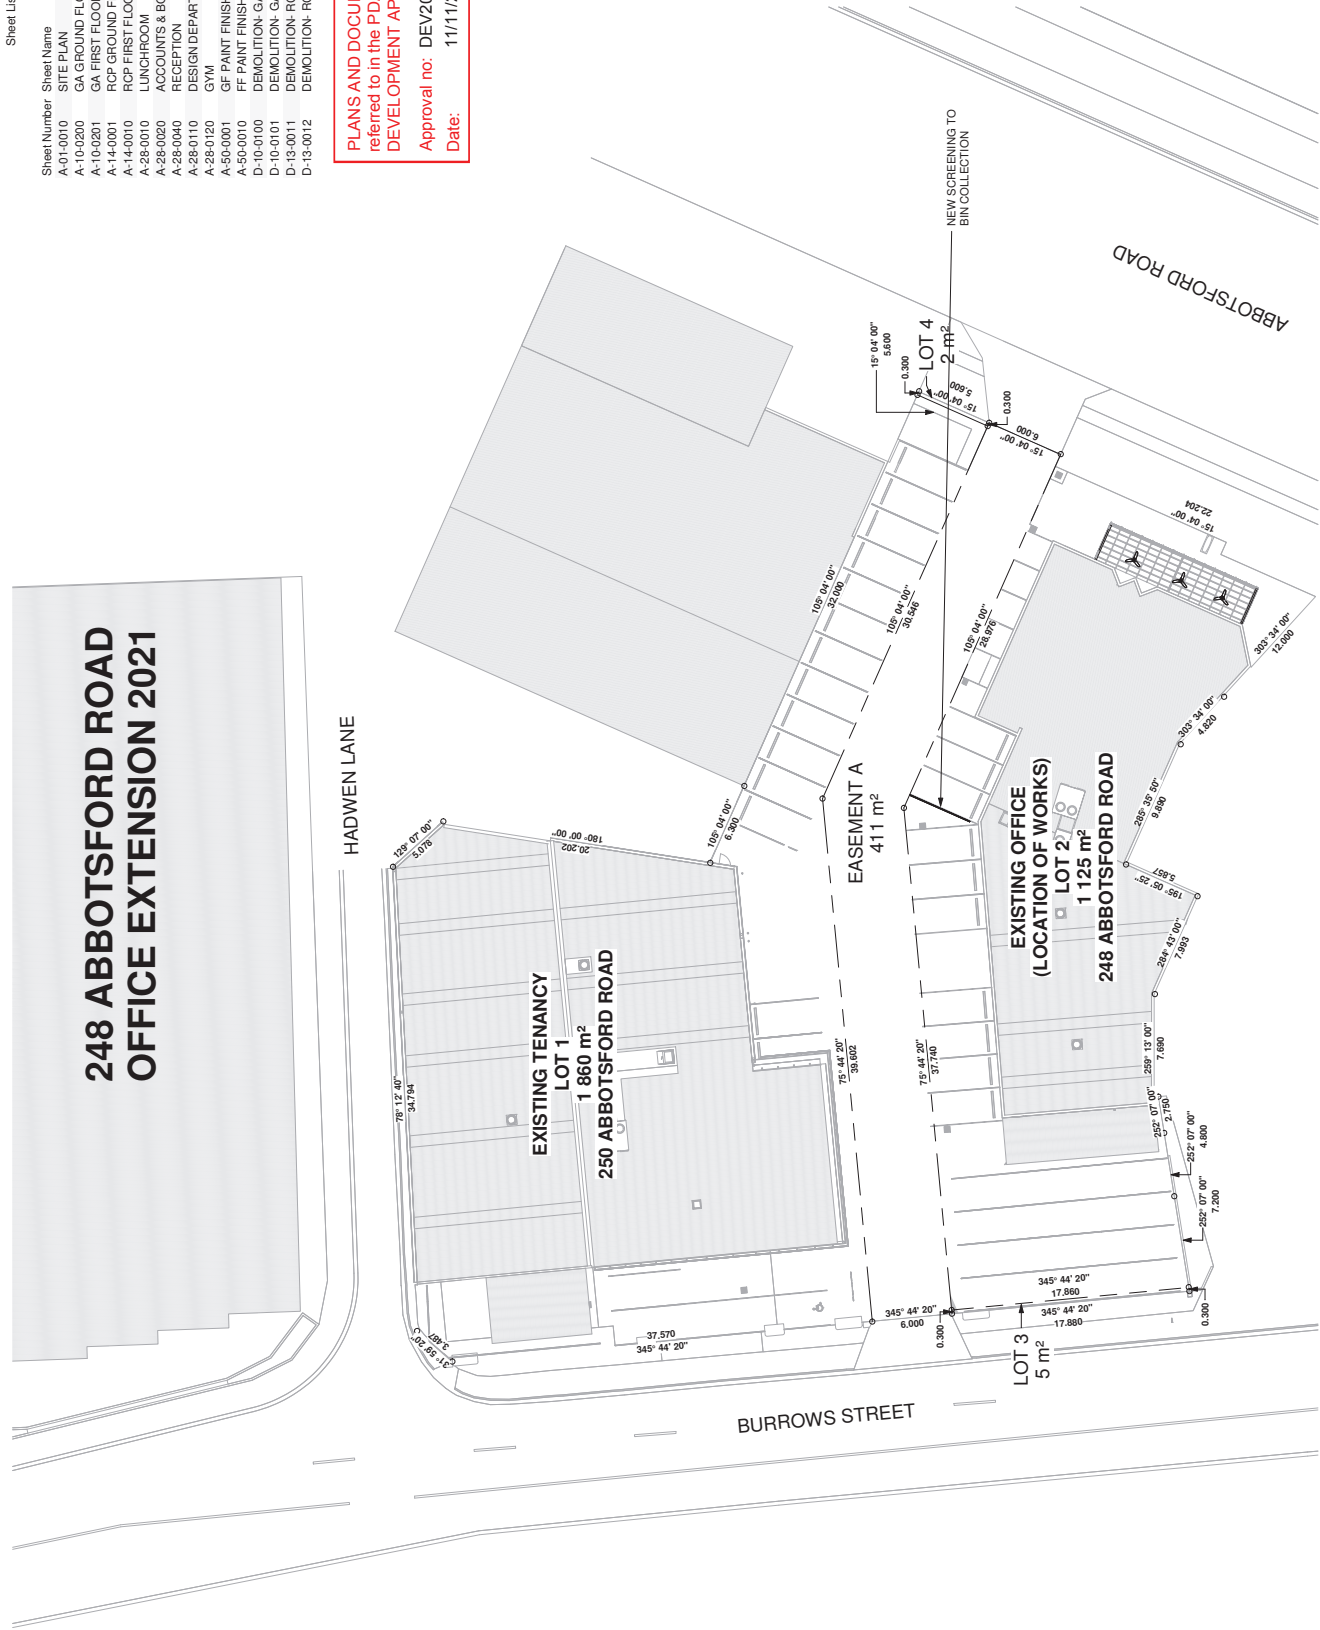

1 SITE PLAN
A1 = 1:200



PLANS AND DOCUMENTS
referred to in the PDA
DEVELOPMENT APPROVAL

Approval no: DEV2021/1223
Date: 11/11/2021

GA GROUND FLOOR

1 PROPOSED - GROUND FLOOR PLAN
A1 = 1 : 50

ACOUSTIC SCREENING TO FULL PERIMETER OF EXTERNAL LUNCH AREA (TYPE TBD)

NEW SLIDING STACKER DOOR TO CONNECT LUNCH ROOM WITH EXTERNAL LUNCH AREA
TBC BY SUPPLIER

EXTEND EX CABINETRY TO ACT AS BAR TO EXTERNAL LUNCH AREA

JERSEYS TO BE RELOCATED TO NEW GYM AREA

NEW HIGH TABLES AND BAR SEATING

AWARDS TO BE RELOCATED TO CURRENT PROJECTOR WALL

EX TV TO REMAIN

EX WINE FRIDGES TO BE RELOCATED

HALF HEIGHT WALL

MEETING ROOM

ACCOUNTS

LUNCH ROOM

EXTERNAL LUNCH AREA

EX DIVIDING WALL TO BE
CONVERTED TO DRY BAR

EX AC CONTROL PANEL TO BE RELOCATED

TIMBER BATTENING TO FULL HEIGHT OF WALL
(OPTION TO RECESS TV OR ROHRIG SIGN)

STATIONARY STORE DOOR TO BE
RELOCATED TO SHOW POSITION
NEW HALLWAY PARTITION AND DOOR

NEW SHELF (300w x 200d)

NEW BENCH SEAT


NEW MODERN SHOWER SCREEN TO BE ADDED


NEW RECEPTION DESK

EX TV TO BE RELOCATED

NEW GLAZED PANELS
(FROSTING TO MATCH EX
BOARD ROOM)
REPLACE EX TILES TO FULL
EXTENT OF RECEPTION

TV RELOCATED

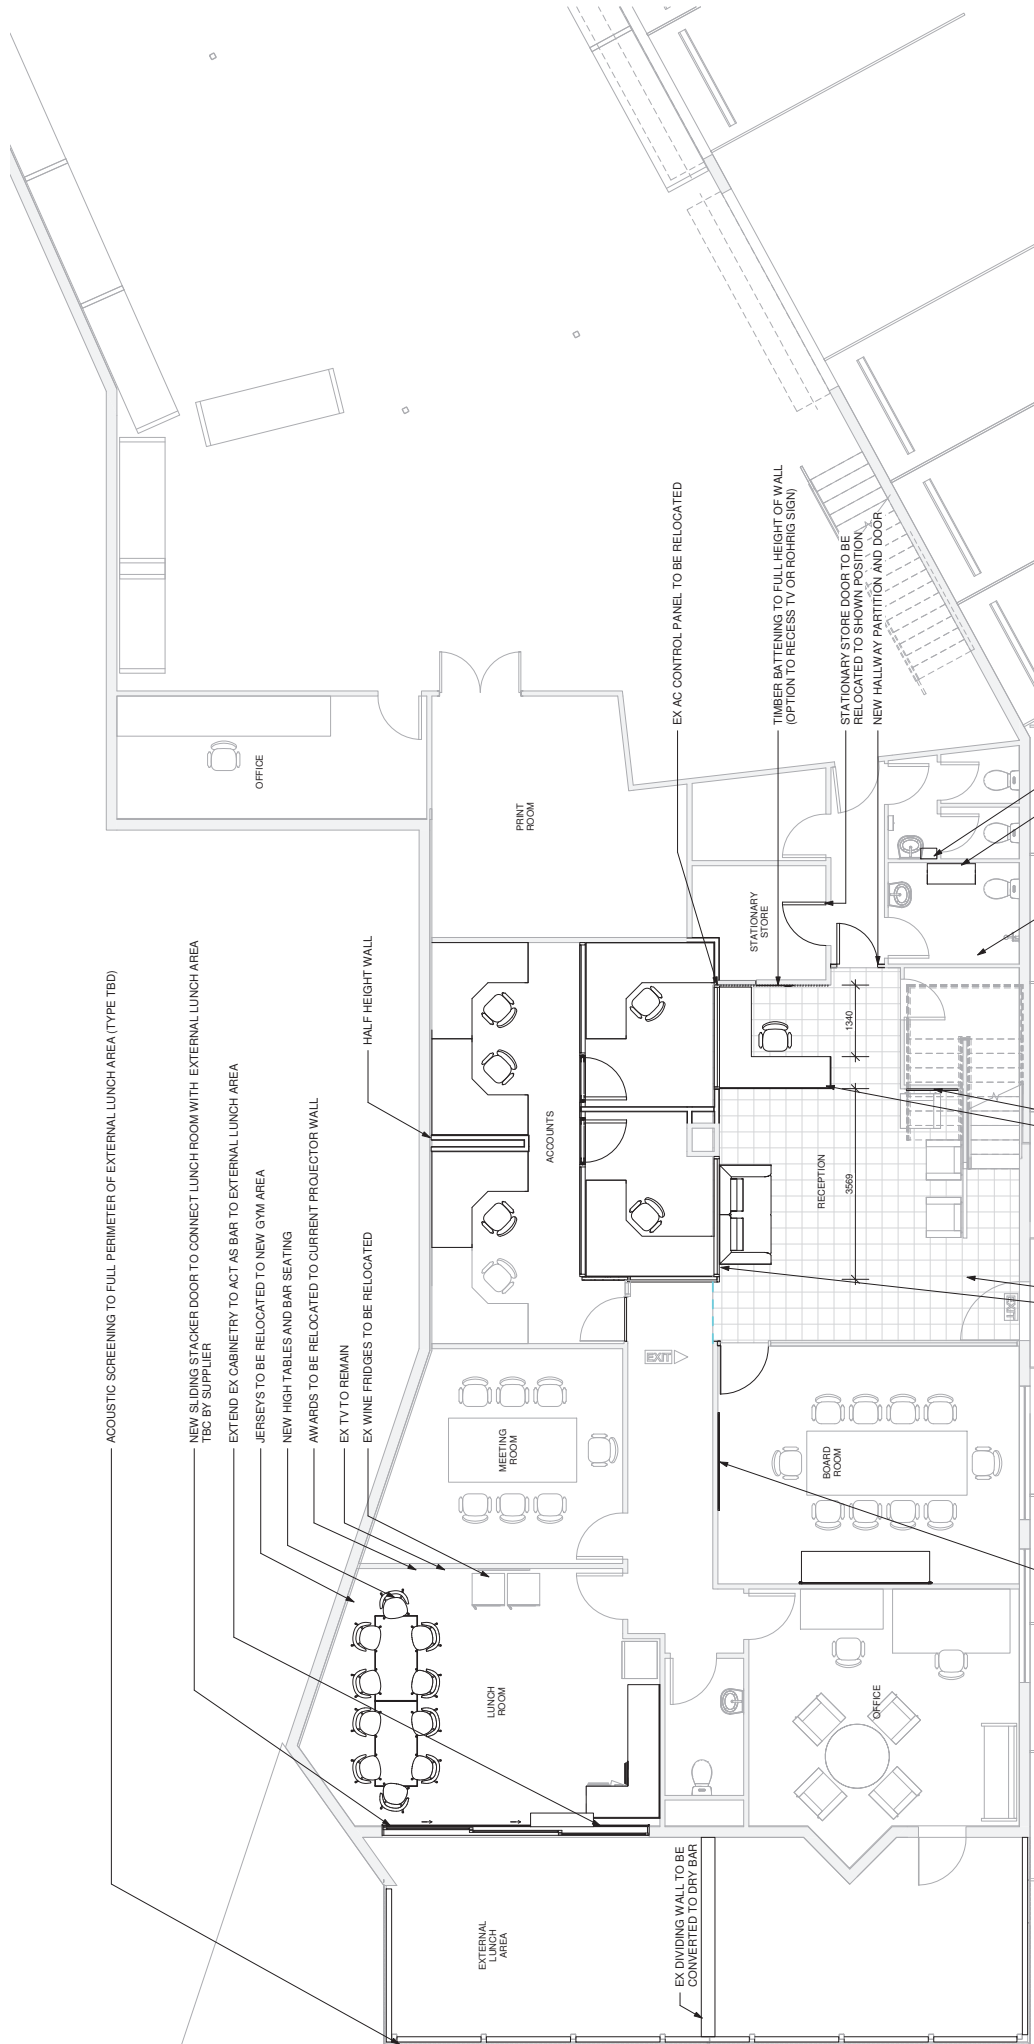

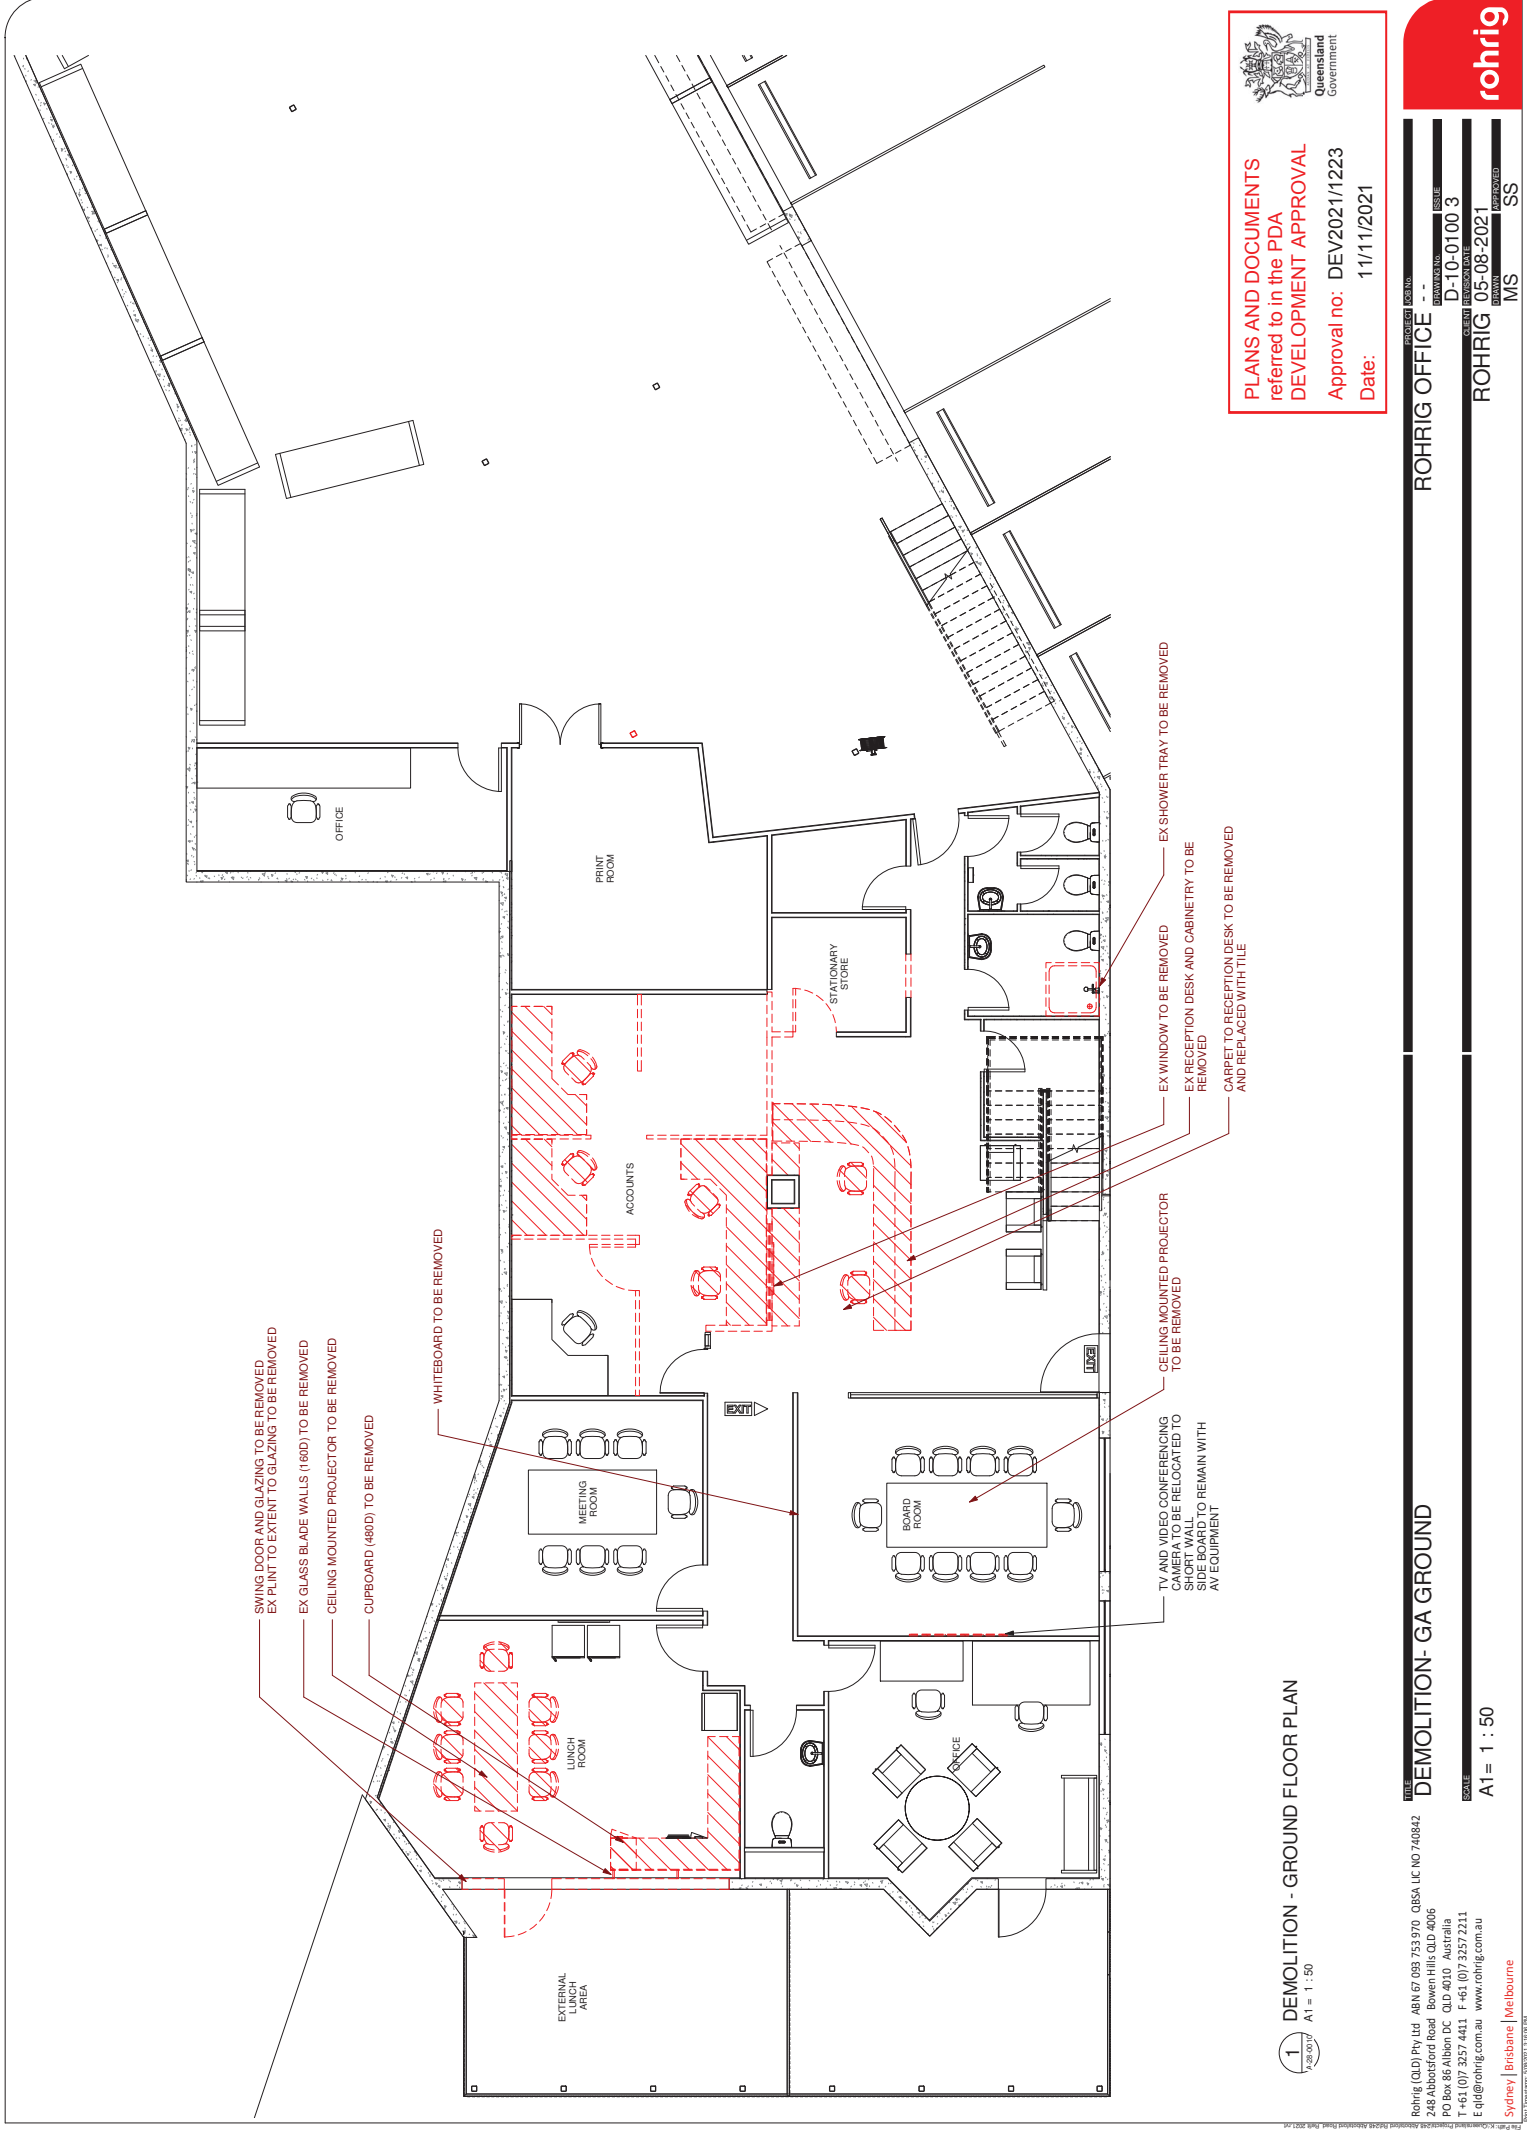

PLANS AND DOCUMENTS
referred to in the PDA
DEVELOPMENT APPROVAL
Approval no: DEV2021/1223
Date: 11/11/2021



1
A1= 1 : 50

DEMOLITION - GROUND FLOOR PLAN

ROHRIG (QLD) Pty Ltd ABN 67 009 753 970, QBSA LC NO 740842
288 Southside Road, Brisbane QLD 4006
PO Box 664, Brisbane QLD 4001
T +61 (0)7 3257 4811 F +61 (0)7 3257 2211
E qld@rohrig.com.au www.rohrig.com.au

Sydney | Brisbane | Melbourne

FILE
DEMOLITION- GA GROUND

PROJECT NO
ROHRIG OFFICE - -

DRAWING NO
D-10-0100 3

SCALE
1:50

DATE
05-08-2021

REVISED
MS

SS

ROHRIG

MS

SS

