


TENANCY AREA SCHEDULE			
LOT	LOCATION	AREA	
LOT 10007	HARBOUR 1	72m ²	
LOT 10008	HARBOUR 1	145m ²	
TOTAL		217m ²	


HARBOUR ROAD

TENANCY PLAN - DENTIST CLINIC
1:250 @ A0

CENTRAL RETAIL - UPPER FLOOR TENANCY PLAN
1:250 @ A0

PLANS AND DOCUMENTS
referred to in the ULDA
APPROVAL dated 14 / 5 /2012

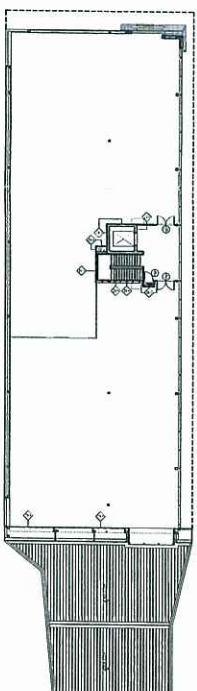

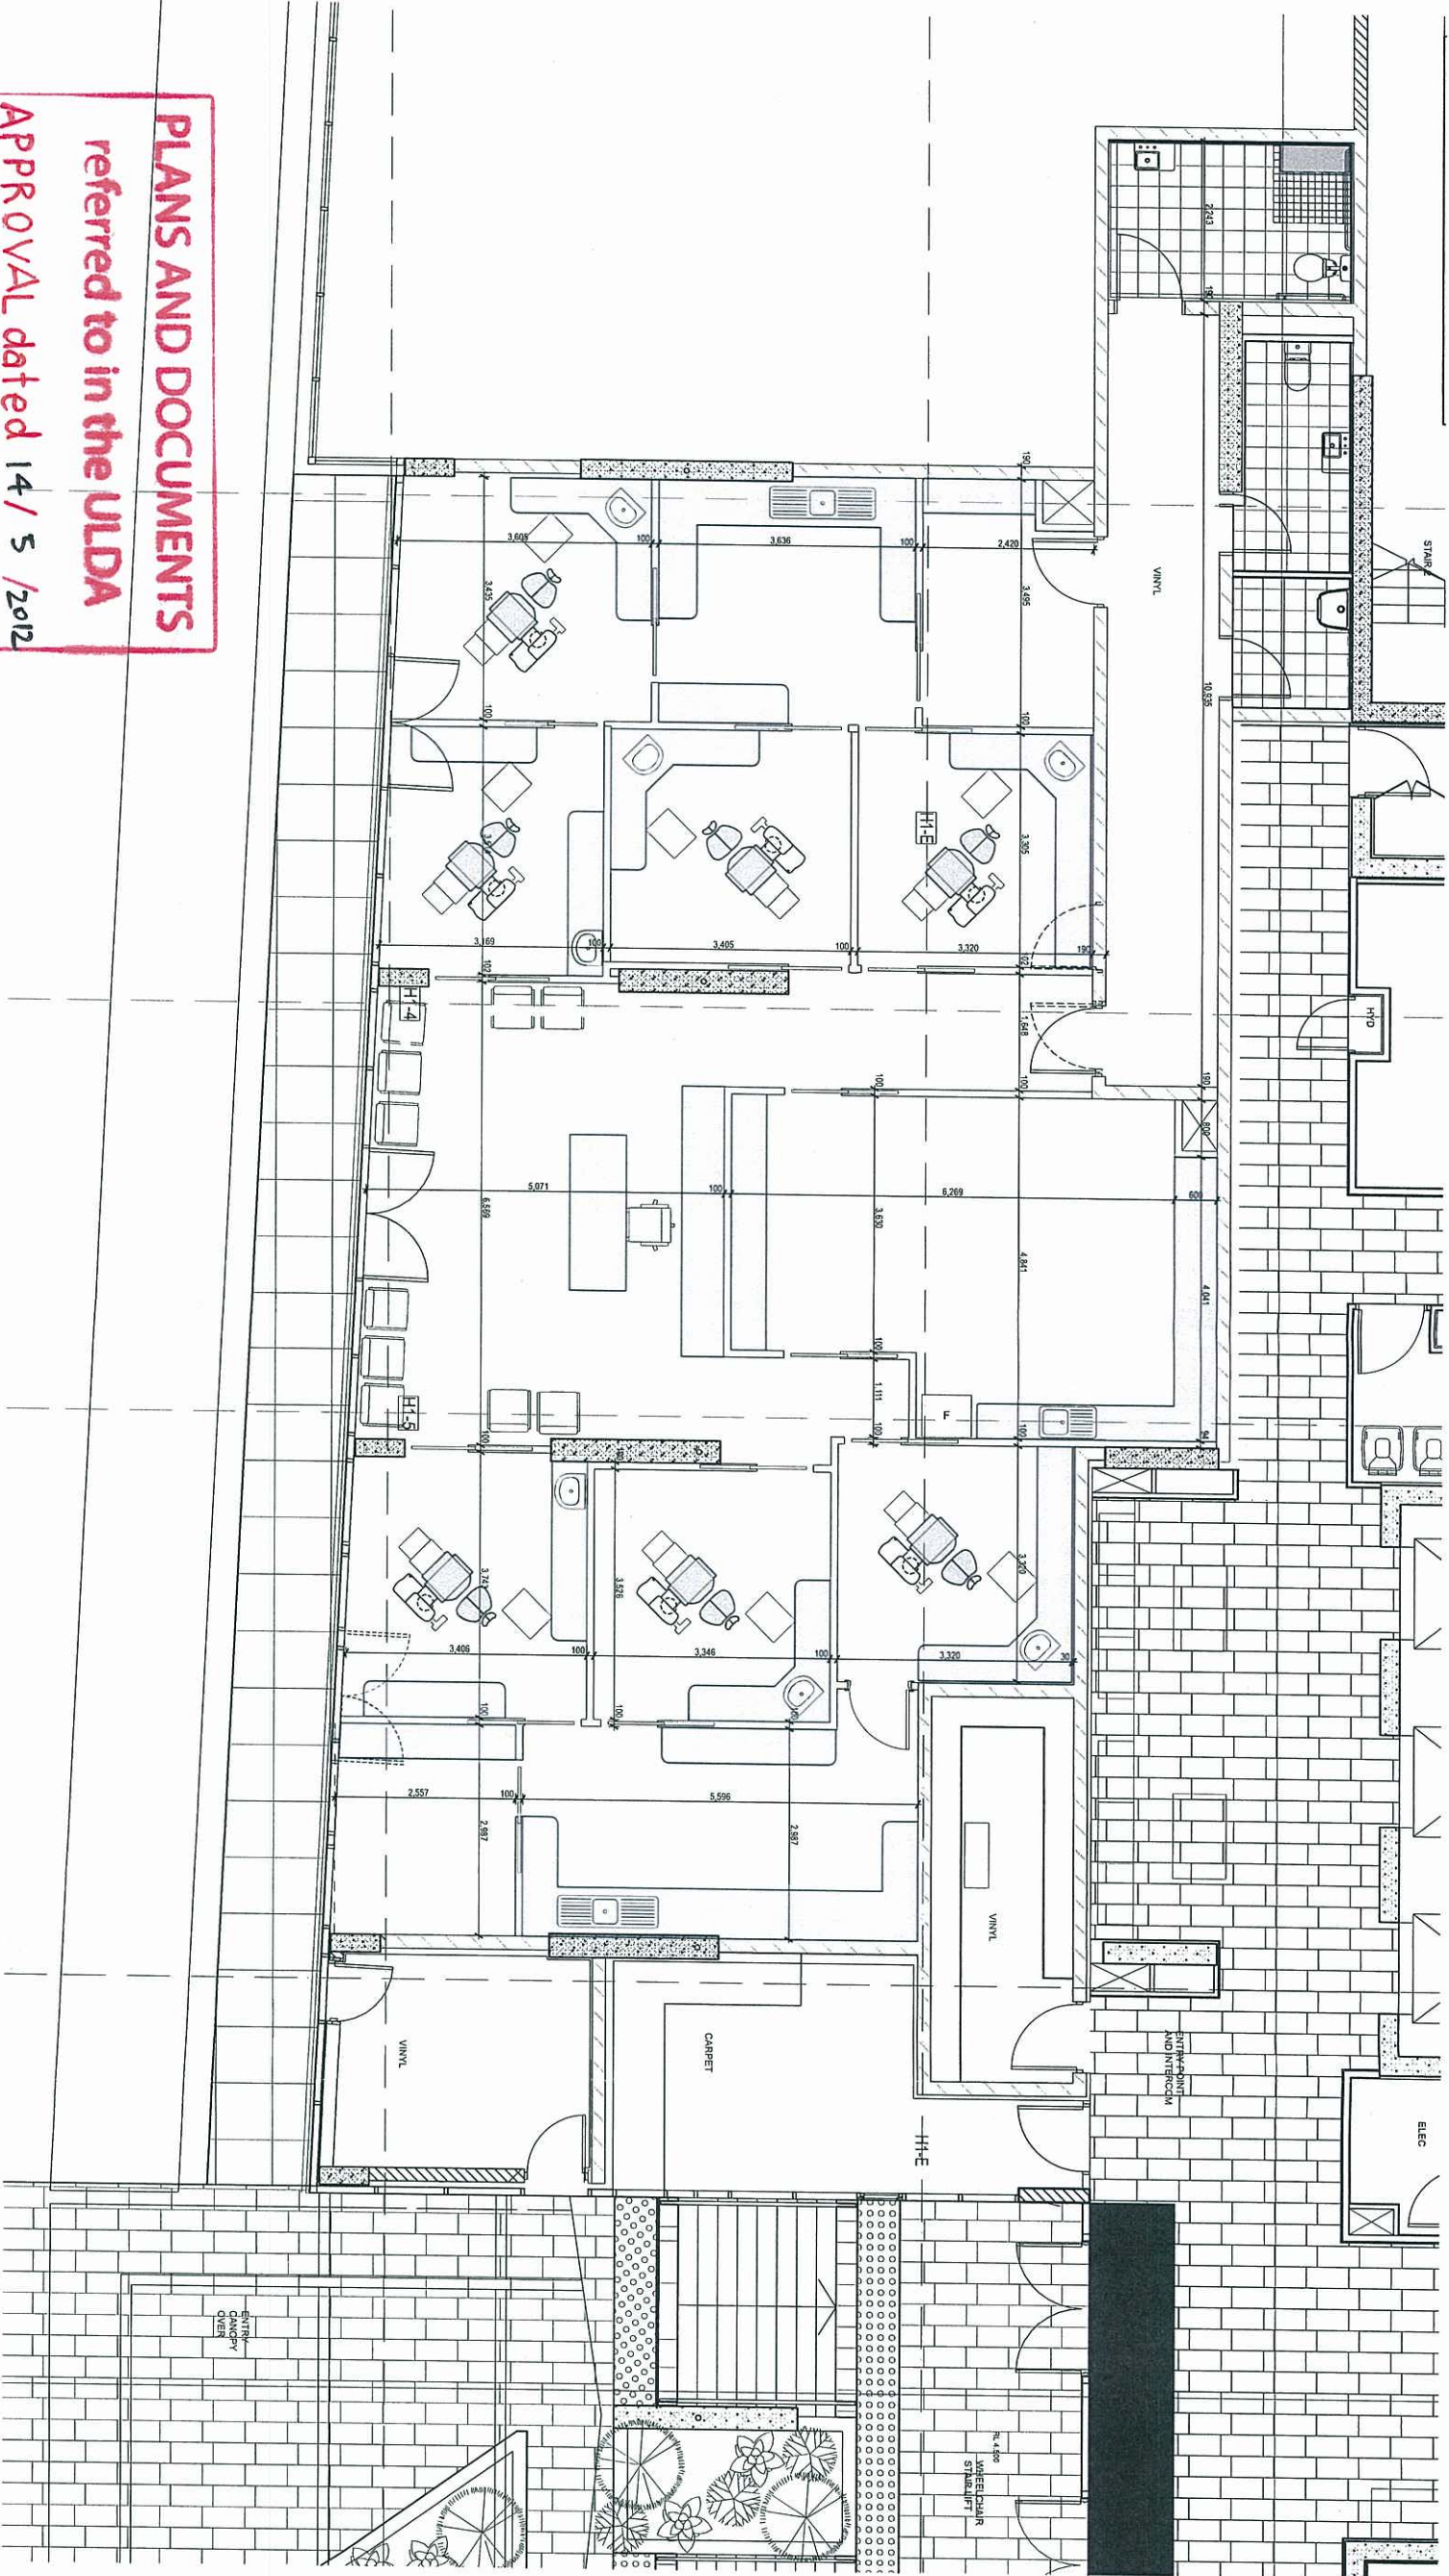

PLANS AND DOCUMENTS
referred to in the ULDA
APPROVAL dated 14 / 5 /2012

biscoe wilson | architects

• bison design Pty Ltd
t 07 3262 6770
f 07 3262 2295
s 3 / 10 Hudson Road, Albion QLD 4010
p PO BOX 13 Albion QLD 4010
e mail@biscoewilson.com.au
w www.biscoewilson.com.au

P9 I FOR INFORMATION	17/09/10
P8 I FOR INFORMATION	13/09/10
P7 I FOR INFORMATION	27/07/10
P6 I FOR INFORMATION	19/07/10
P5 I FOR INFORMATION	19/07/10
P4 I FOR INFORMATION	15/07/10

Revisions and Amendments

Project Name

**Hamilton Harbour Dental
Surgery**

Client

Mr Jim Ong

Project Address

Hamilton Harbour

Drawing Title

GROUND FLOOR PLAN

Coordinated by

#Custom 3

Verified by

RB

Approved by

MW

Project Status:

PRELIMINARY

Scale A3:

1:100

Drawn by

#CAD Technician

Project No:

845

Drawing No.:

SK02

Revision

P9