


PLANS AND DOCUMENTS
referred to in the PDA
DEVELOPMENT APPROVAL



Approval no: DEV2021/1233
Date: 13 January 2022

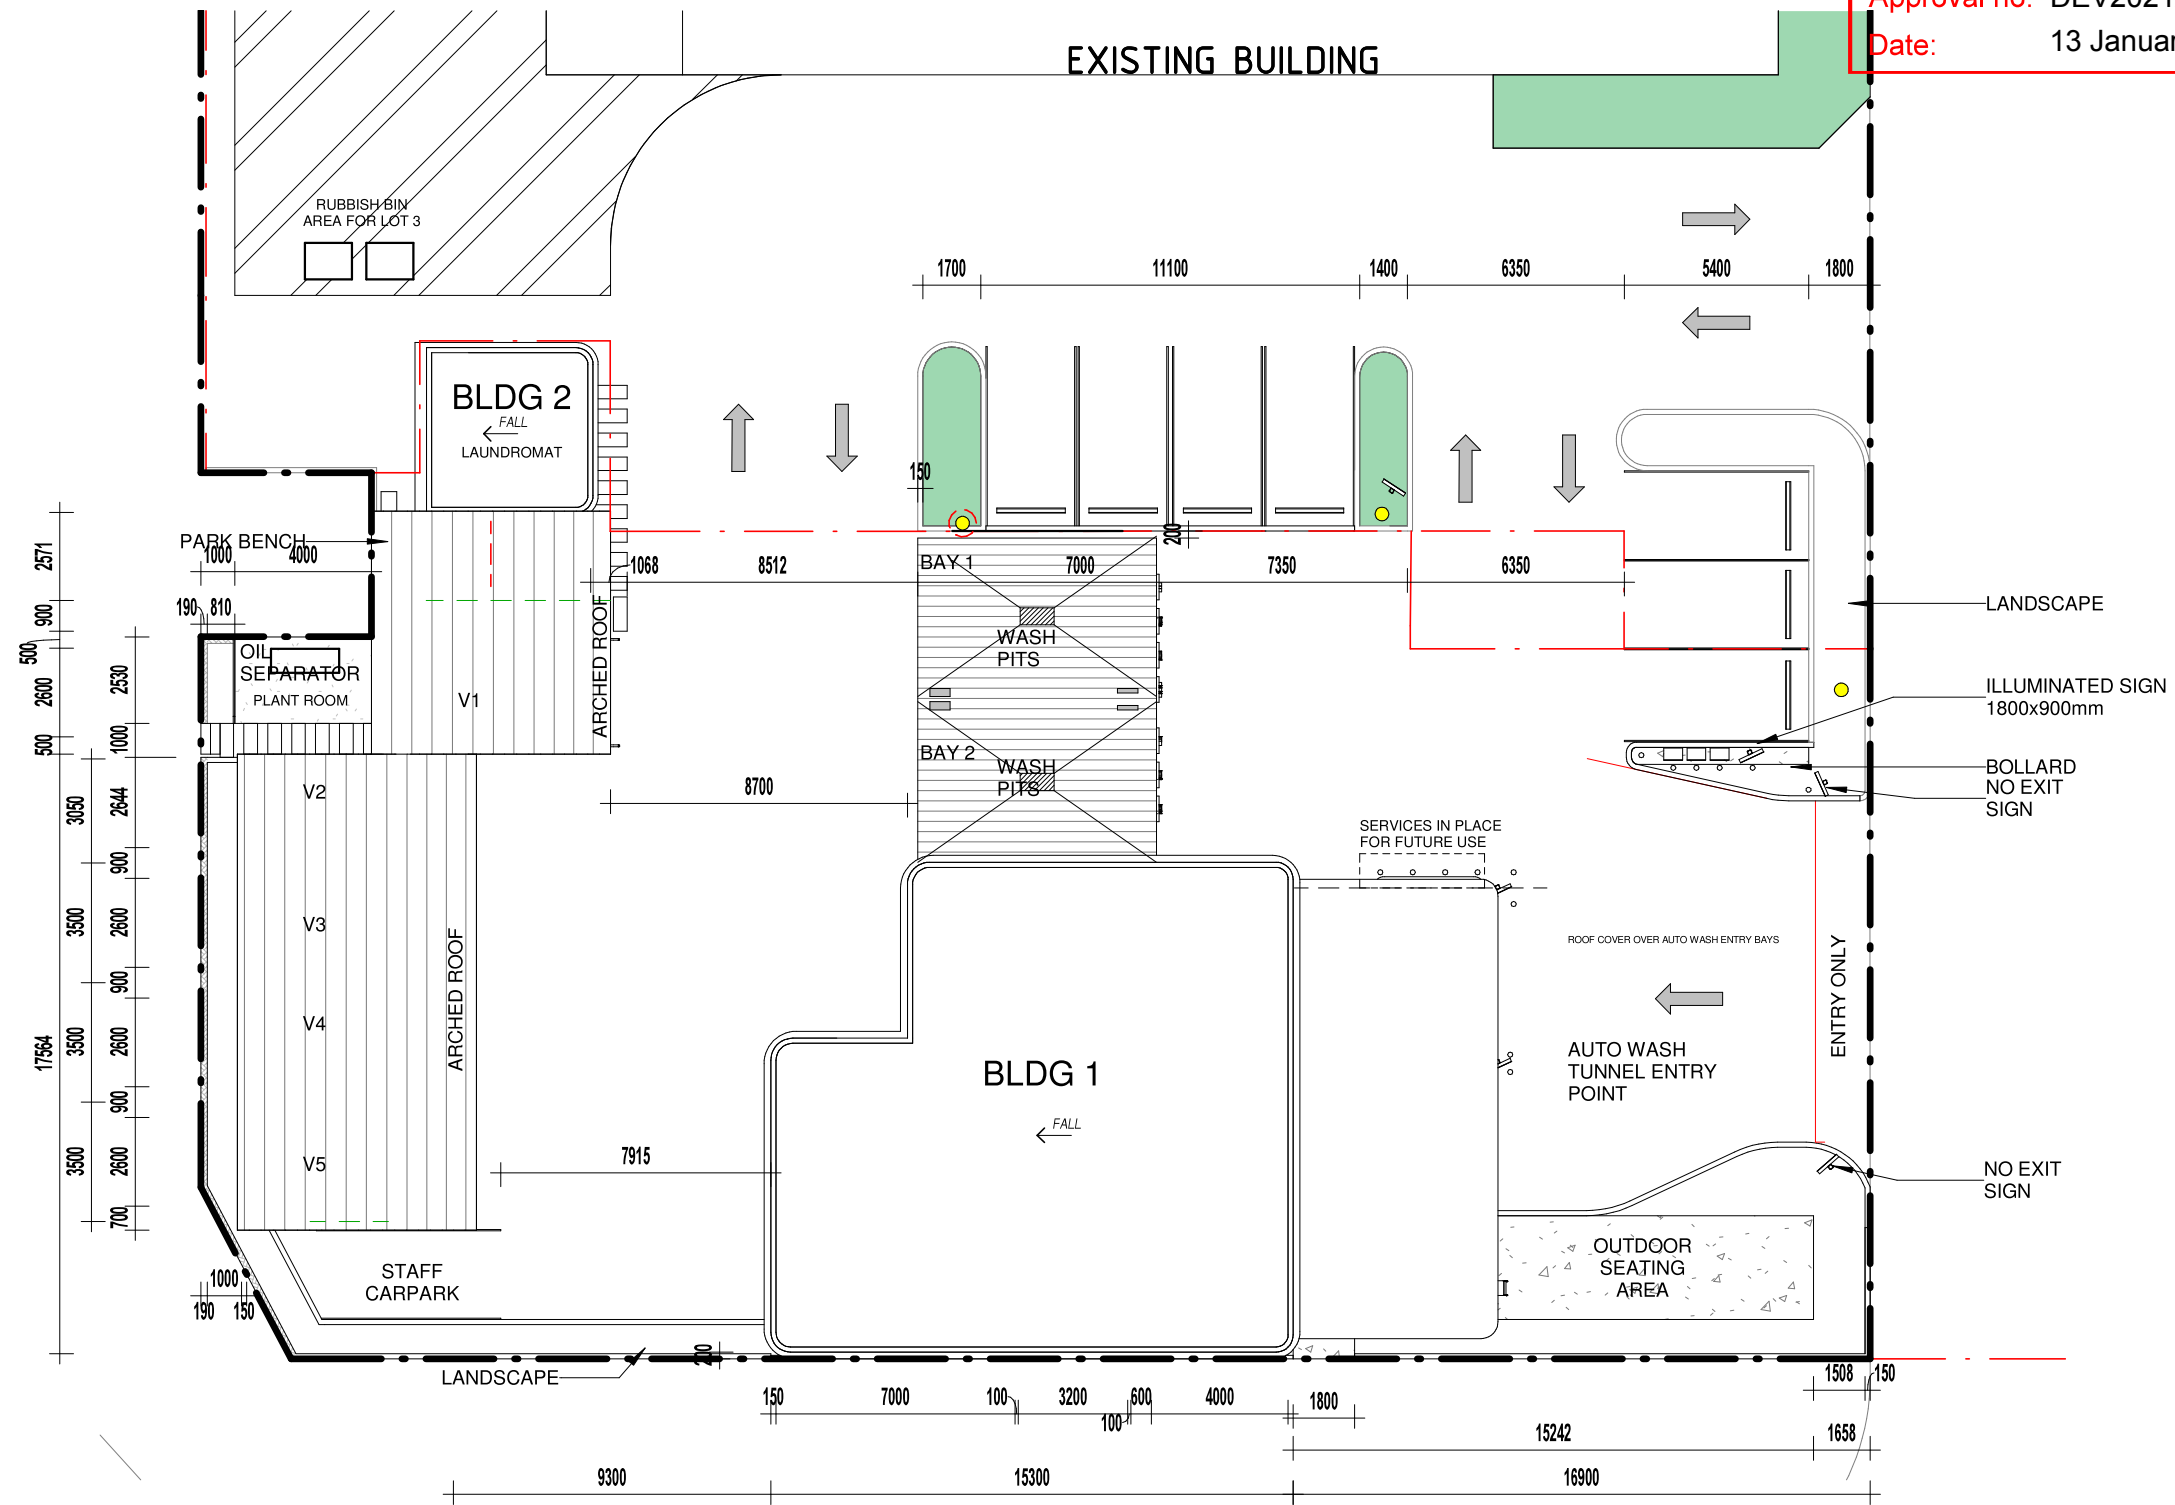

A & M No 1 PTY LTD AS TRUSTEE ABN 64625641585
A & M No 2 PTY LTD AS TRUSTEE ABN 51412980476

Quantum
Drafting Solutions
Building Design & Drafting m: 0415 642 727
e: mail@quantumdrafting.com.au
P.O. Box 3176 Tarragindi Q 4121
QBCC Licence: 1247149

ISSUE	BY	DETAILS	DATE
A	ADH	REVISED ISSUE FOR SUBMISSION	14.10.21
B	ADH	RL's FOR CIVIL ADDED	2.12.21

CONTRACTORS ARE TO VERIFY ALL DIMENSIONS ON SITE BEFORE
COMMENCING ANY WORK OR PROCESSING SHOP DRAWINGS.
© THESE DRAWINGS ARE PROTECTED BY THE LAWS OF COPYRIGHT AND
MAY NOT BE COPIED OR REPRODUCED WITHOUT THE WRITTEN
PERMISSION OF QUANTUM DRAFTING SOLUTIONS




PROJECT NO. 210924	CLIENT A & M PTY LTD	PROJECT PROPOSED CARWASH
DATE 2.12.21	DRAWN BY Author	CHECKED BY Checker
		LOT 3, GATES ROAD, FLAGSTONE, QLD, 4280

B A103
DETAIL SITE PLAN
SCALE 1 : 200

PLANS AND DOCUMENTS
referred to in the PDA
DEVELOPMENT APPROVAL

Approval no: DEV2021/1233

Date: 13 January 2022

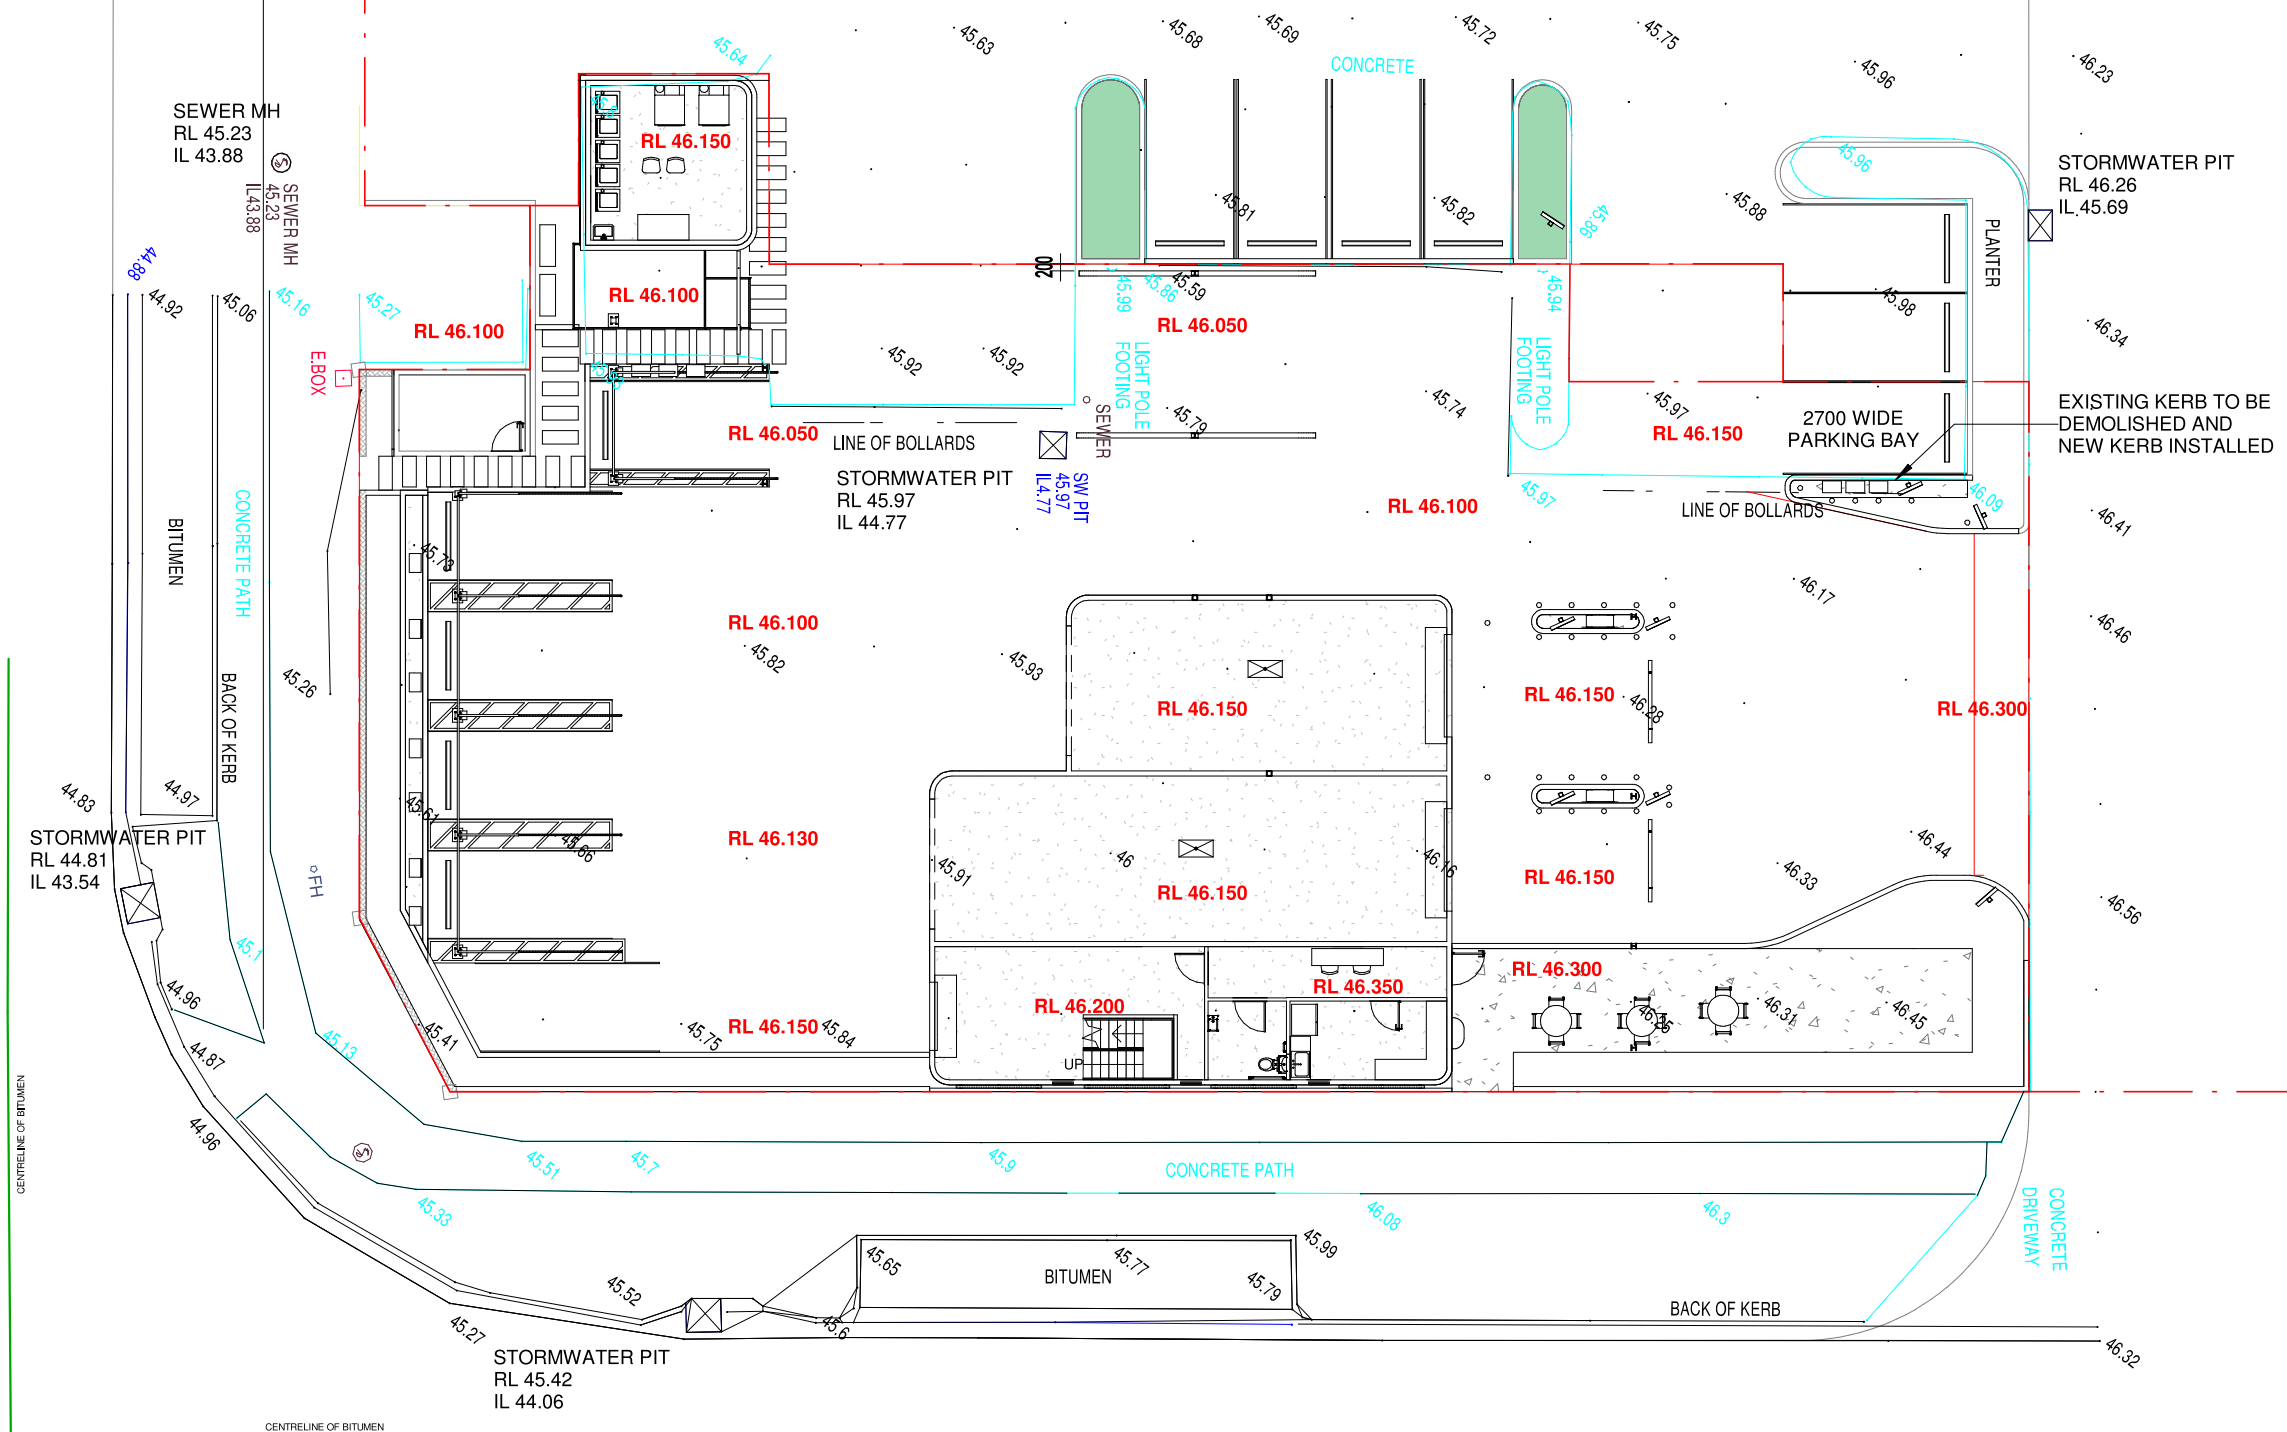

ISSUE	BY	DETAILS	DATE
B	ADH	RL's FOR CIVIL ADDED	2.12.21

CONTRACTORS ARE TO VERIFY ALL DIMENSIONS ON SITE BEFORE
COMMENCING ANY WORK OR PROCESSING SHOP DRAWINGS.
© THESE DRAWINGS ARE PROTECTED BY THE LAWS OF COPYRIGHT AND
MAY NOT BE COPIED OR REPRODUCED WITHOUT THE WRITTEN
PERMISSION OF QUANTUM DRAFTING SOLUTIONS



PROJECT NO. 210924	CLIENT A & M PTY LTD
DATE 2.12.21	DRAWN BY ADH
	CHECKED BY ADH


PROJECT
PROPOSED
CARWASH
LOT 3, GATES ROAD,
FLAGSTONE, QLD,
4280

B A108
SITE RL PLAN
SCALE 1 : 200

PLANS AND DOCUMENTS
referred to in the PDA
DEVELOPMENT APPROVAL

Approval no: DEV2021/1233

Date: 13 January 2022

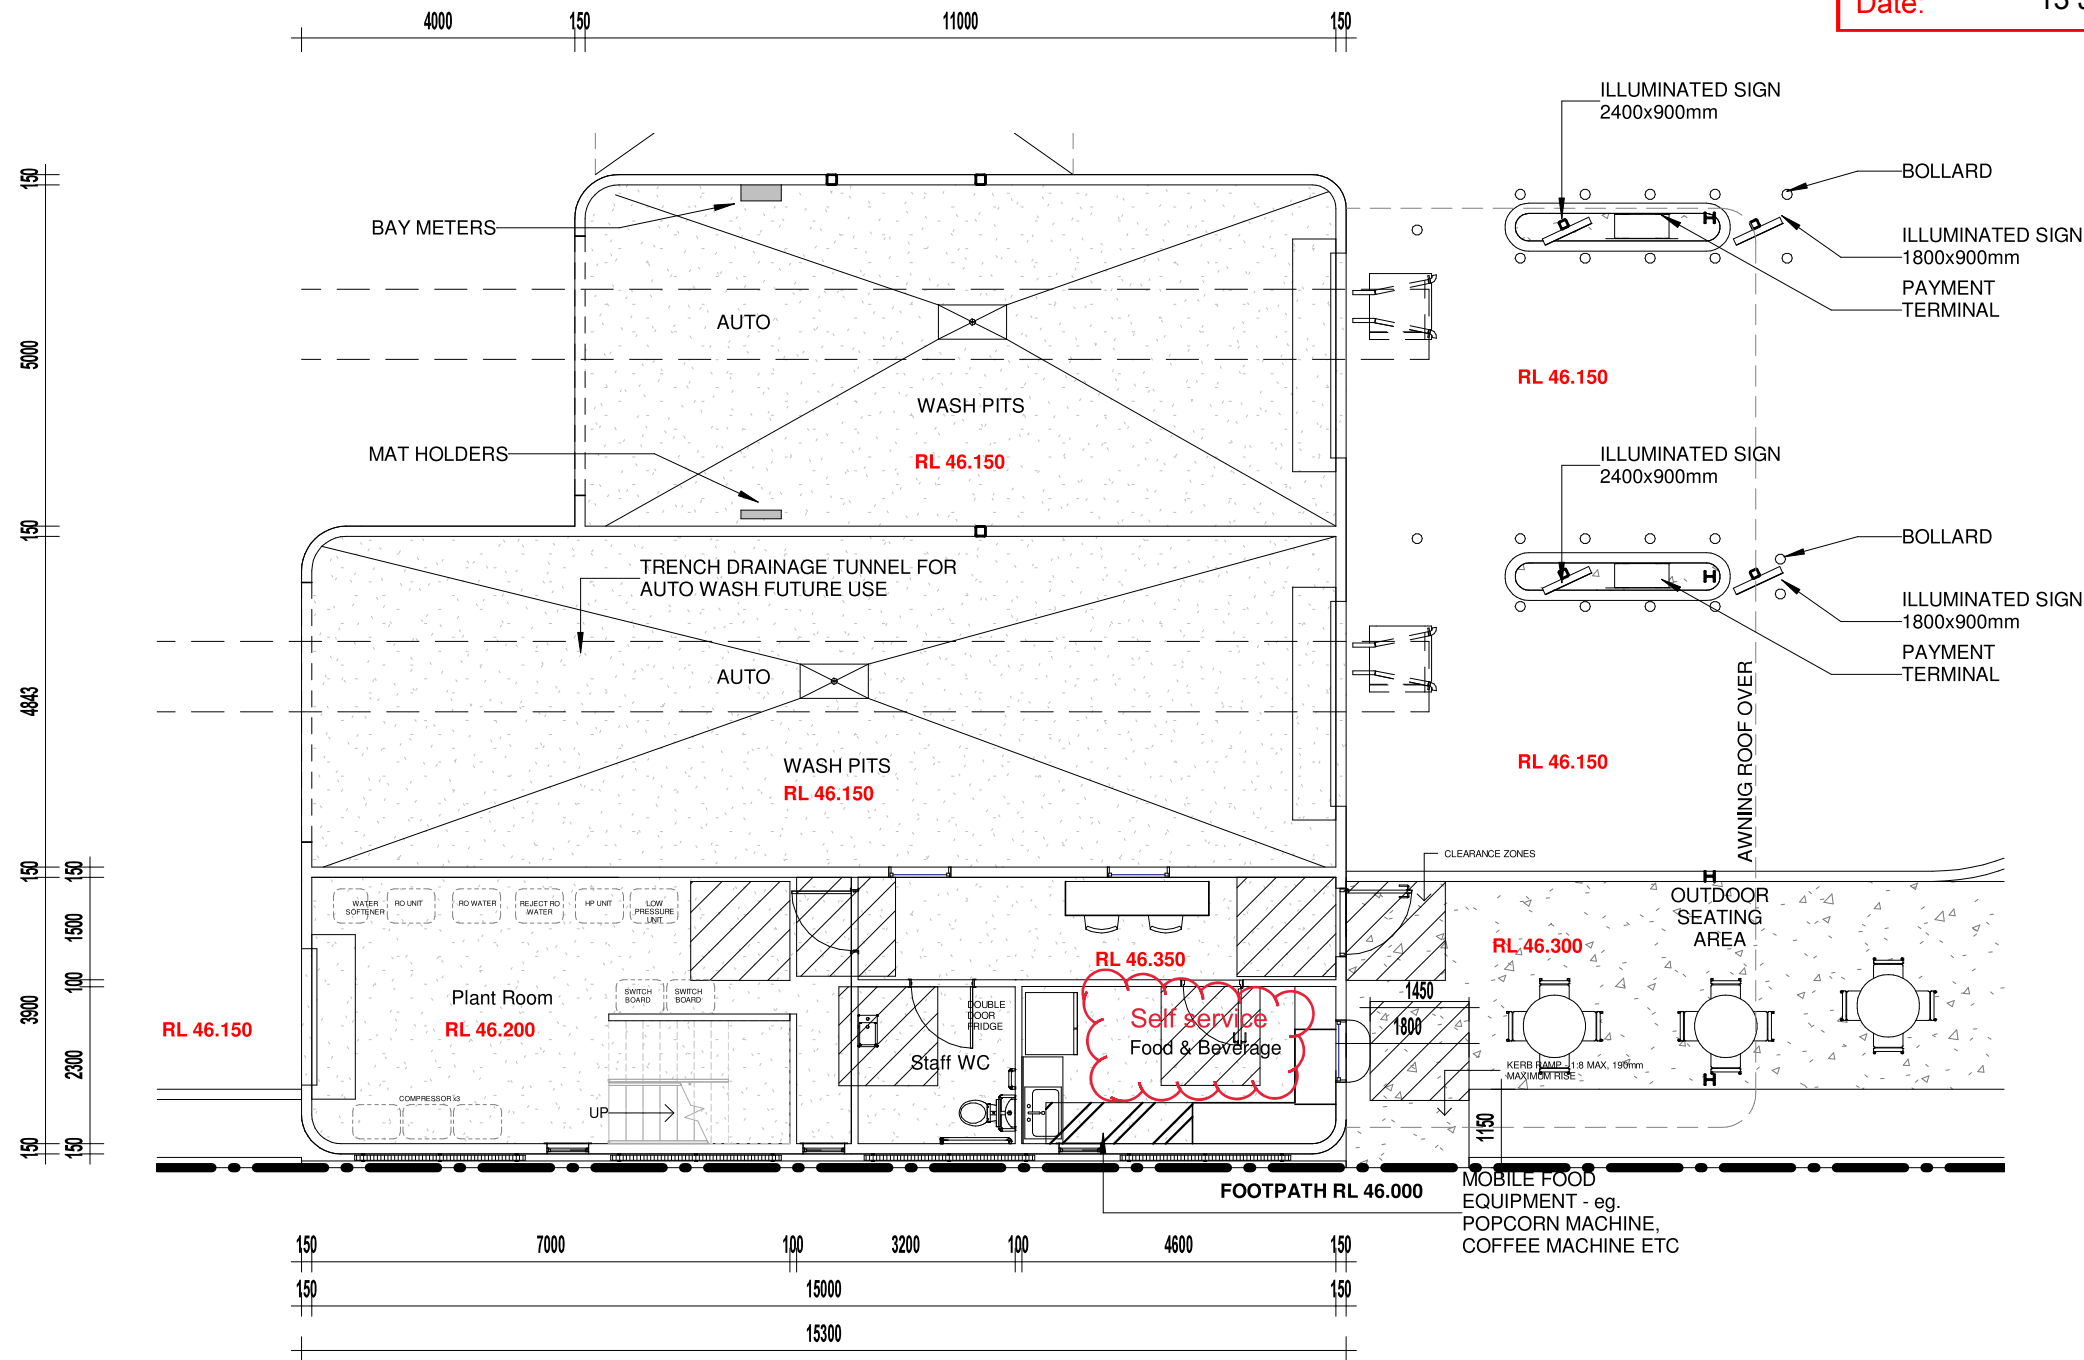

Building to be set back from Gates Road minimum 200mm in
accordance with approved landscape plan ED21197 OPW-02
Issue B, dated 02/12/21, prepared by Element Design

A & M No 1 PTY LTD AS TRUSTEE ABN 64625641585
A & M No 2 PTY LTD AS TRUSTEE ABN 51412980476

ISSUE	BY	DETAILS	DATE
1		ISSUED FOR DA	13/09/2021
A	ADH	REVISED ISSUE FOR SUBMISSION	14.10.21
B	ADH	RL's FOR CIVIL ADDED	2.12.21

CONTRACTORS ARE TO VERIFY ALL DIMENSIONS ON SITE BEFORE
COMMENCING ANY WORK OR PROCESSING SHOP DRAWINGS.
© THESE DRAWINGS ARE PROTECTED BY THE LAWS OF COPYRIGHT AND
MAY NOT BE COPIED OR REPRODUCED WITHOUT THE WRITTEN
PERMISSION OF QUANTUM DRAFTING SOLUTIONS




PROJECT NO. 210924	CLIENT A & M PTY LTD
DATE 2.12.21	DRAWN BY MM
	CHECKED BY Checker

PROJECT PROPOSED CARWASH
LOT 3, GATES ROAD, FLAGSTONE, QLD, 4280

B	A200
Gr BLDG 1 PLAN	SCALE 1 : 100


PLANS AND DOCUMENTS
referred to in the PDA
DEVELOPMENT APPROVAL

Approval no: DEV2021/1233
Date: 13 January 2022

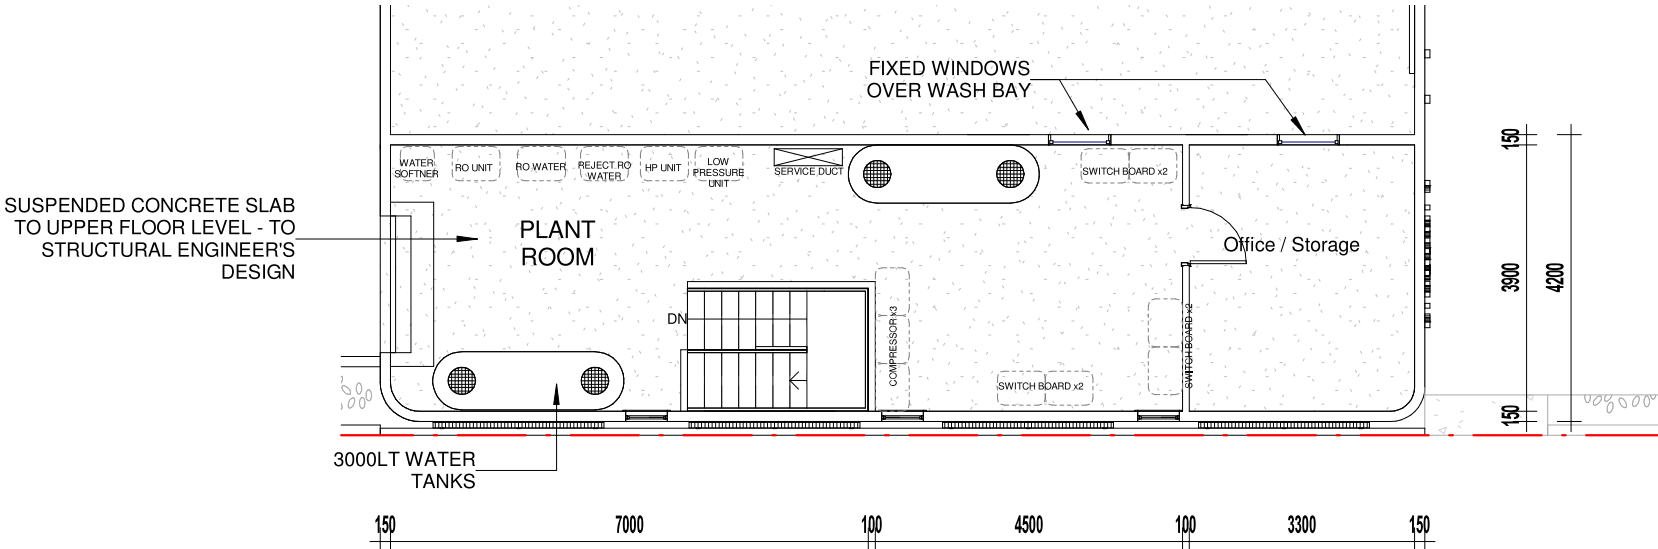

Building to be set back from Gates Road minimum 200mm in accordance with approved landscape plan ED21197 OPW-02 Issue B, dated 02/12/21, prepared by Element Design

A & M No 1 PTY LTD AS TRUSTEE ABN 64625641585
A & M No 2 PTY LTD AS TRUSTEE ABN 51412980476

  **Quantum**
Drafting Solutions
Building Design & Drafting m: 0415 642 727
e: mail@quantumdrafting.com.au
P.O. Box 3176 Tarragindi Q 4121
QBCC Licence: 1247149

ISSUE	BY	DETAILS	DATE
1		ISSUED FOR DA	13/09/2021
A	ADH	REVISED ISSUE FOR SUBMISSION	14.10.21
B	ADH	RL's FOR CIVIL ADDED	2.12.21

CONTRACTORS ARE TO VERIFY ALL DIMENSIONS ON SITE BEFORE COMMENCING ANY WORK OR PROCESSING SHOP DRAWINGS.
© THESE DRAWINGS ARE PROTECTED BY THE LAWS OF COPYRIGHT AND MAY NOT BE COPIED OR REPRODUCED WITHOUT THE WRITTEN PERMISSION OF QUANTUM DRAFTING SOLUTIONS




PROJECT NO. 210924	CLIENT A & M PTY LTD
DATE 2.12.21	DRAWN BY MM
	CHECKED BY Checker

PROJECT PROPOSED CARWASH
LOT 3, GATES ROAD, FLAGSTONE, QLD, 4280

B	A201
FIRST LEVEL	
SCALE 1 : 100	

PLANS AND DOCUMENTS
referred to in the PDA
DEVELOPMENT APPROVAL

Approval no: DEV2021/1233
Date: 13 January 2022

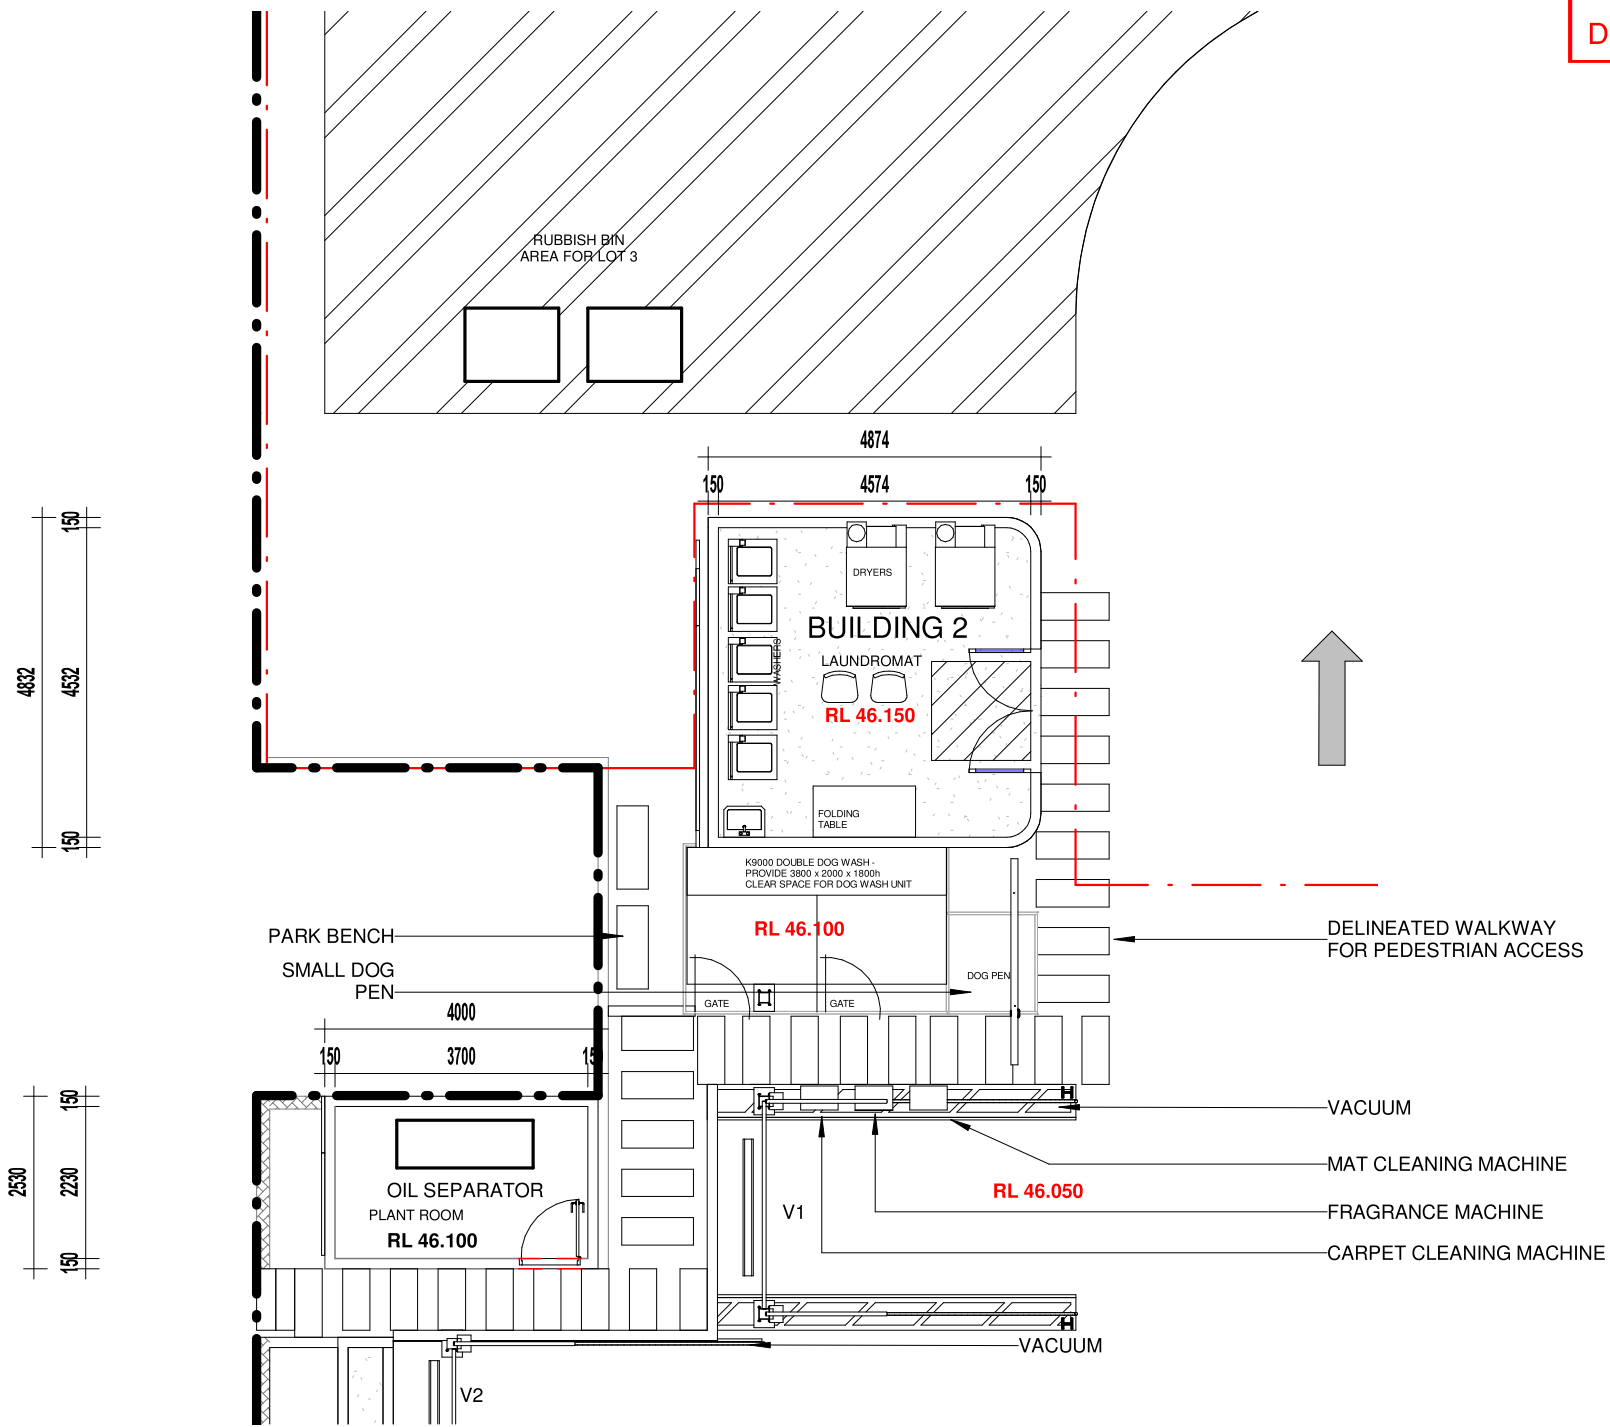

A & M No 1 PTY LTD AS TRUSTEE ABN 64625641585
A & M No 2 PTY LTD AS TRUSTEE ABN 51412980476

Quantum
Drafting Solutions
Building Design & Drafting m: 0415 642 727
e: mail@quantumdrafting.com.au
P.O. Box 3176 Tarragindi Q 4121
QBCC Licence: 1247149

ISSUE	BY	DETAILS	DATE
A	ADH	REVISED ISSUE FOR SUBMISSION	14.10.21
B	ADH	RL's FOR CIVIL ADDED	2.12.21

CONTRACTORS ARE TO VERIFY ALL DIMENSIONS ON SITE BEFORE
COMMENCING ANY WORK OR PROCESSING SHOP DRAWINGS.
© THESE DRAWINGS ARE PROTECTED BY THE LAWS OF COPYRIGHT AND
MAY NOT BE COPIED OR REPRODUCED WITHOUT THE WRITTEN
PERMISSION OF QUANTUM DRAFTING SOLUTIONS



PROJECT NO. 210924	CLIENT A & M PTY LTD	PROJECT PROPOSED CARWASH
DATE 2.12.21	DRAWN BY Author	CHECKED BY Checker
		LOT 3, GATES ROAD, FLAGSTONE, QLD, 4280


B	A202
Gr BLDG 2 PLAN	
SCALE 1 : 100	

PLANS AND DOCUMENTS
referred to in the PDA
DEVELOPMENT APPROVAL


Approval no: DEV2021/1233
Date: 13 January 2022



ELEVATION A
1 : 200

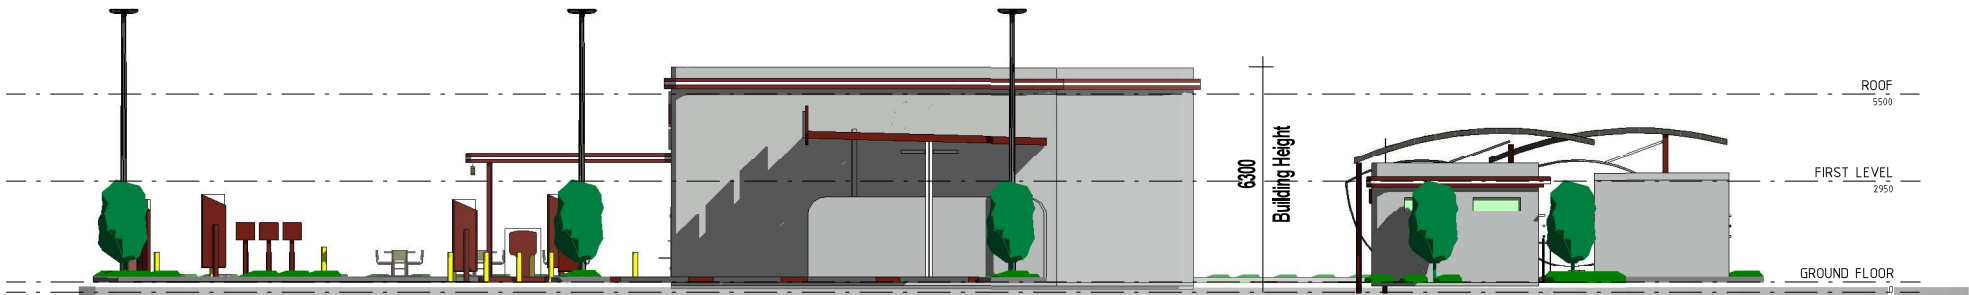

ELEVATION B
1 : 200

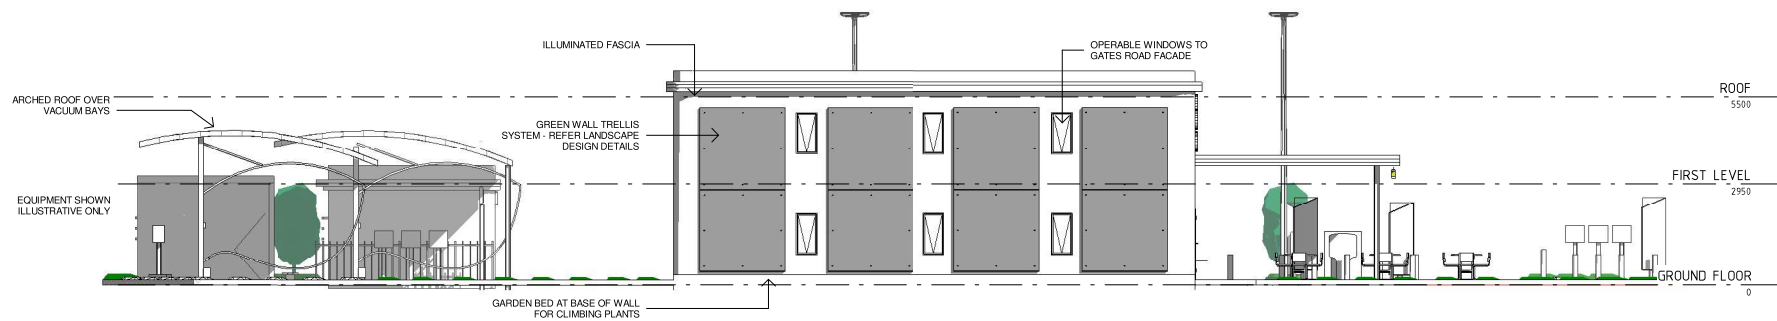

ELEVATION C
1 : 200



ELEVATION D
1 : 200

A & M No 1 PTY LTD AS TRUSTEE ABN 64625641585
A & M No 2 PTY LTD AS TRUSTEE ABN 51412980476

ISSUE	BY	DETAILS	DATE
1		ISSUED FOR DA	13/09/2021
A	ADH	REVISED ISSUE FOR SUBMISSION	14.10.21
B	ADH	RL's FOR CIVIL ADDED	2.12.21

CONTRACTORS ARE TO VERIFY ALL DIMENSIONS ON SITE BEFORE COMMENCING ANY WORK OR PROCESSING SHOP DRAWINGS.
© THESE DRAWINGS ARE PROTECTED BY THE LAWS OF COPYRIGHT AND MAY NOT BE COPIED OR REPRODUCED WITHOUT THE WRITTEN PERMISSION OF QUANTUM DRAFTING SOLUTIONS



PROJECT NO.
210924
CLIENT
A & M PTY LTD
DATE
2.12.21
DRAWN BY
MM
CHECKED BY
Checker

PROJECT
PROPOSED
CARWASH
LOT 3, GATES ROAD,
FLAGSTONE, QLD,
4280

B A300
ELEVATIONS
SCALE 1 : 200


PLANS AND DOCUMENTS
referred to in the PDA
DEVELOPMENT APPROVAL



Approval no: DEV2021/1233


Date: 13 January 2022

ROOF
5500

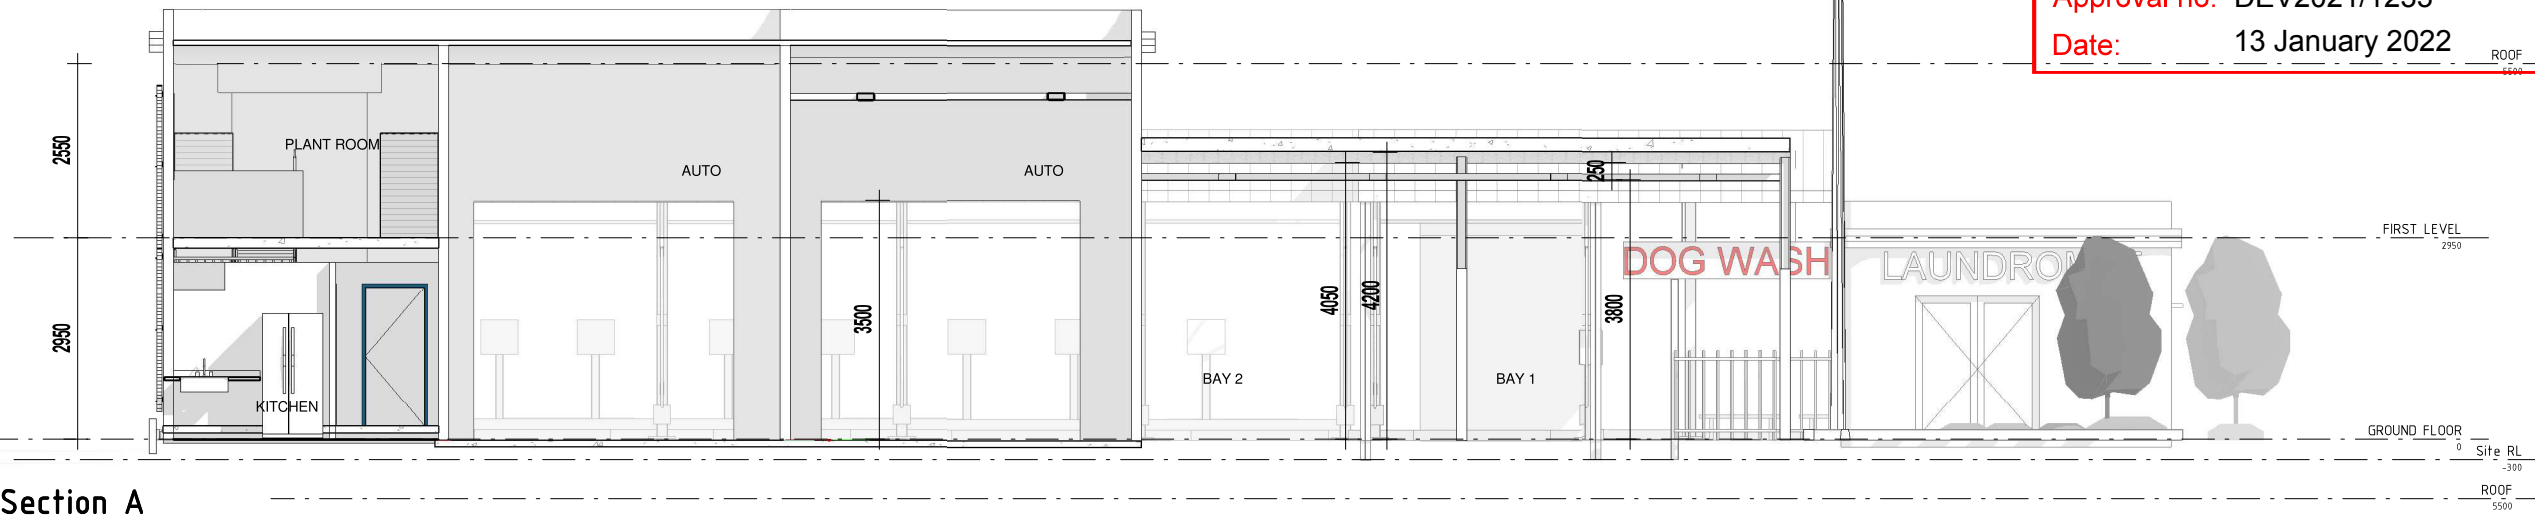


Section A

1 : 100

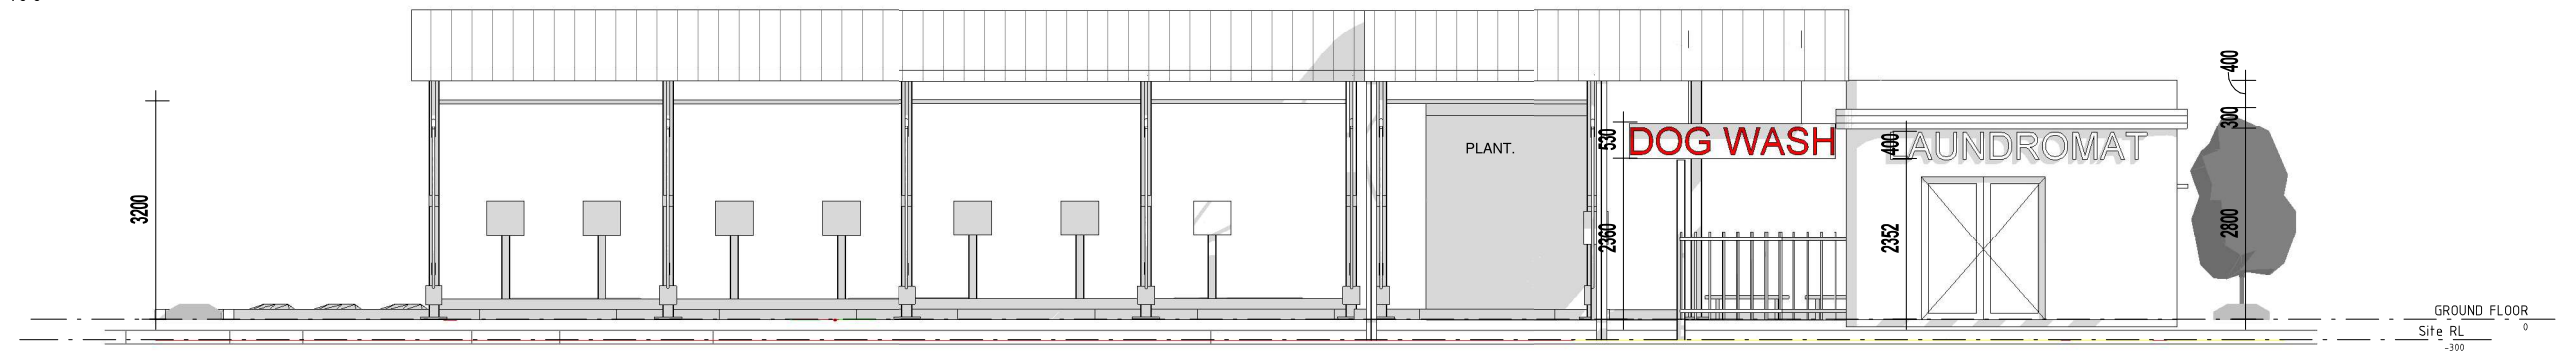

Section B

1 : 100

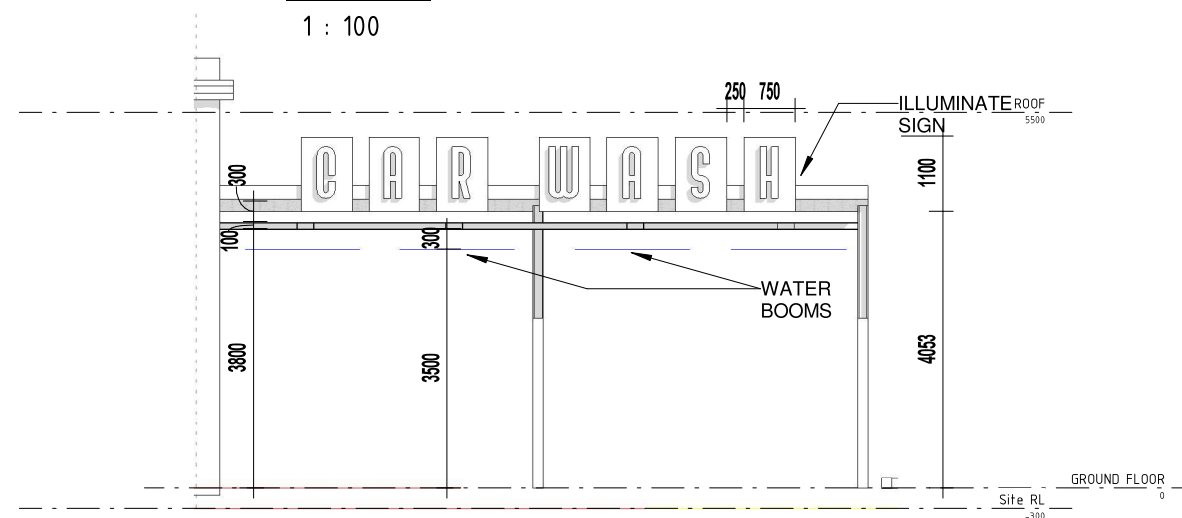


Section C

1 : 100

A & M No 1 PTY LTD AS TRUSTEE ABN 64625641585
A & M No 2 PTY LTD AS TRUSTEE ABN 51412980476

ISSUE	BY	DETAILS	DATE
1		ISSUED FOR DA	13/09/2021
A	ADH	REVISED ISSUE FOR SUBMISSION	14.10.21
B	ADH	RL's FOR CIVIL ADDED	2.12.21

CONTRACTORS ARE TO VERIFY ALL DIMENSIONS ON SITE BEFORE
COMMENCING ANY WORK OR PROCESSING SHOP DRAWINGS.
© THESE DRAWINGS ARE PROTECTED BY THE LAWS OF COPYRIGHT AND
MAY NOT BE COPIED OR REPRODUCED WITHOUT THE WRITTEN
PERMISSION OF QUANTUM DRAFTING SOLUTIONS

 

PROJECT NO. 210924	CLIENT A & M PTY LTD
DATE 2.12.21	DRAWN BY MM
	CHECKED BY Checker


PROJECT PROPOSED CARWASH
LOT 3, GATES ROAD, FLAGSTONE, QLD, 4280

B	A400
SECTIONS	
SCALE	1 : 100

PLANS AND DOCUMENTS
referred to in the PDA
DEVELOPMENT APPROVAL


Approval no: DEV2021/1233

Date: 13 January 2022

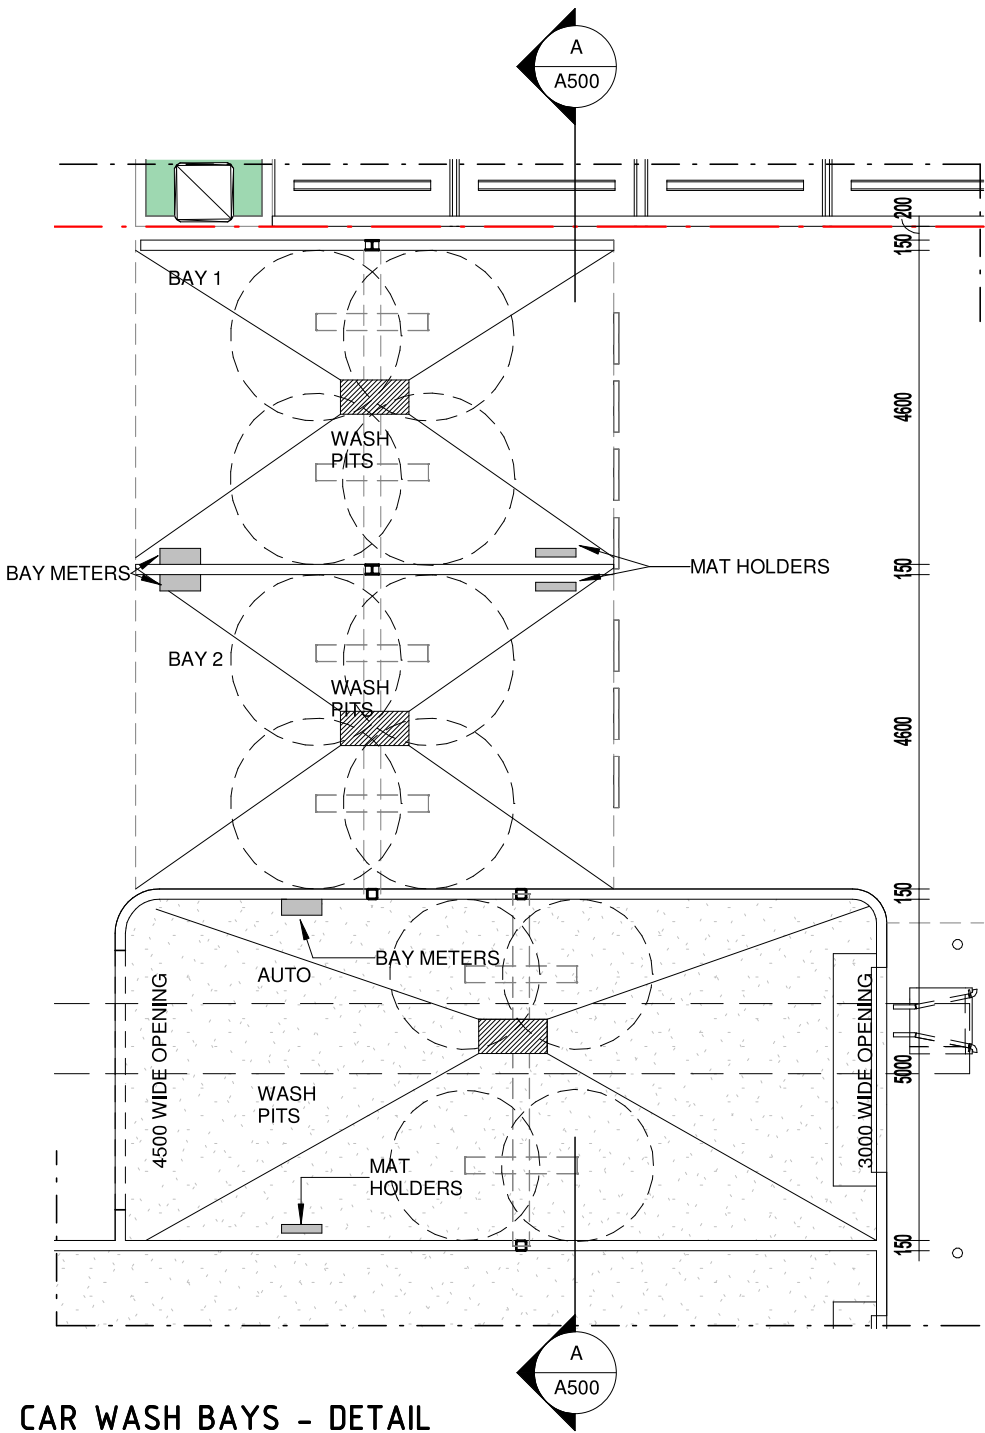

CAR WASH BAYS - DETAIL

1 : 100

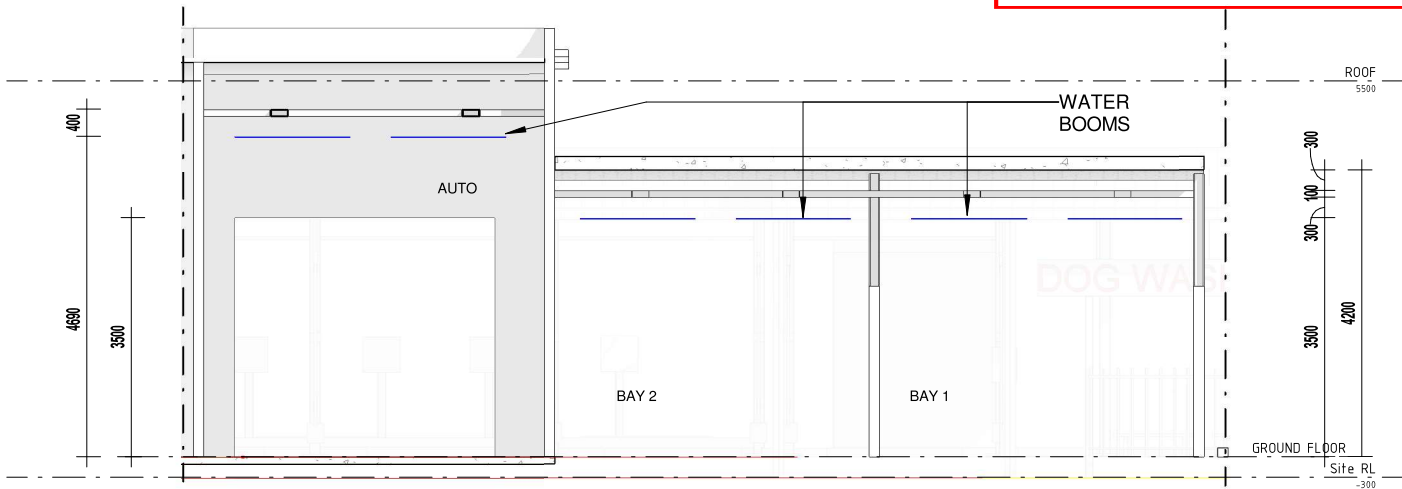

CAR WASH BAYS - Section A

1 : 100

A & M No 1 PTY LTD AS TRUSTEE ABN 64625641585
A & M No 2 PTY LTD AS TRUSTEE ABN 51412980476

Quantum
Drafting Solutions
Building Design & Drafting m: 0415 642 727
e: mail@quantumdrafting.com.au
P.O. Box 3176 Tarragindi Q 4121
QBCC Licence: 1247149

ISSUE	BY	DETAILS	DATE
1		ISSUED FOR DA	13/09/2021
A	ADH	REVISED ISSUE FOR SUBMISSION	14.10.21
B	ADH	RL's FOR CIVIL ADDED	2.12.21

CONTRACTORS ARE TO VERIFY ALL DIMENSIONS ON SITE BEFORE
COMMENCING ANY WORK OR PROCESSING SHOP DRAWINGS.
© THESE DRAWINGS ARE PROTECTED BY THE LAWS OF COPYRIGHT AND
MAY NOT BE COPIED OR REPRODUCED WITHOUT THE WRITTEN
PERMISSION OF QUANTUM DRAFTING SOLUTIONS

PROJECT NO.
210924

CLIENT
A & M PTY LTD

PROJECT
PROPOSED
CARWASH

DATE
2.12.21

DRAWN BY
MM

CHECKED BY
Checker

LOT 3, GATES ROAD,
FLAGSTONE, QLD,
4280

B A500

CAR WASH BAYS DETAIL


SCALE 1 : 100

PLANS AND DOCUMENTS
referred to in the PDA
DEVELOPMENT APPROVAL


Approval no: DEV2021/1233
Date: 13 January 2022




CAR WASH SIGNS_FLOOR PLAN

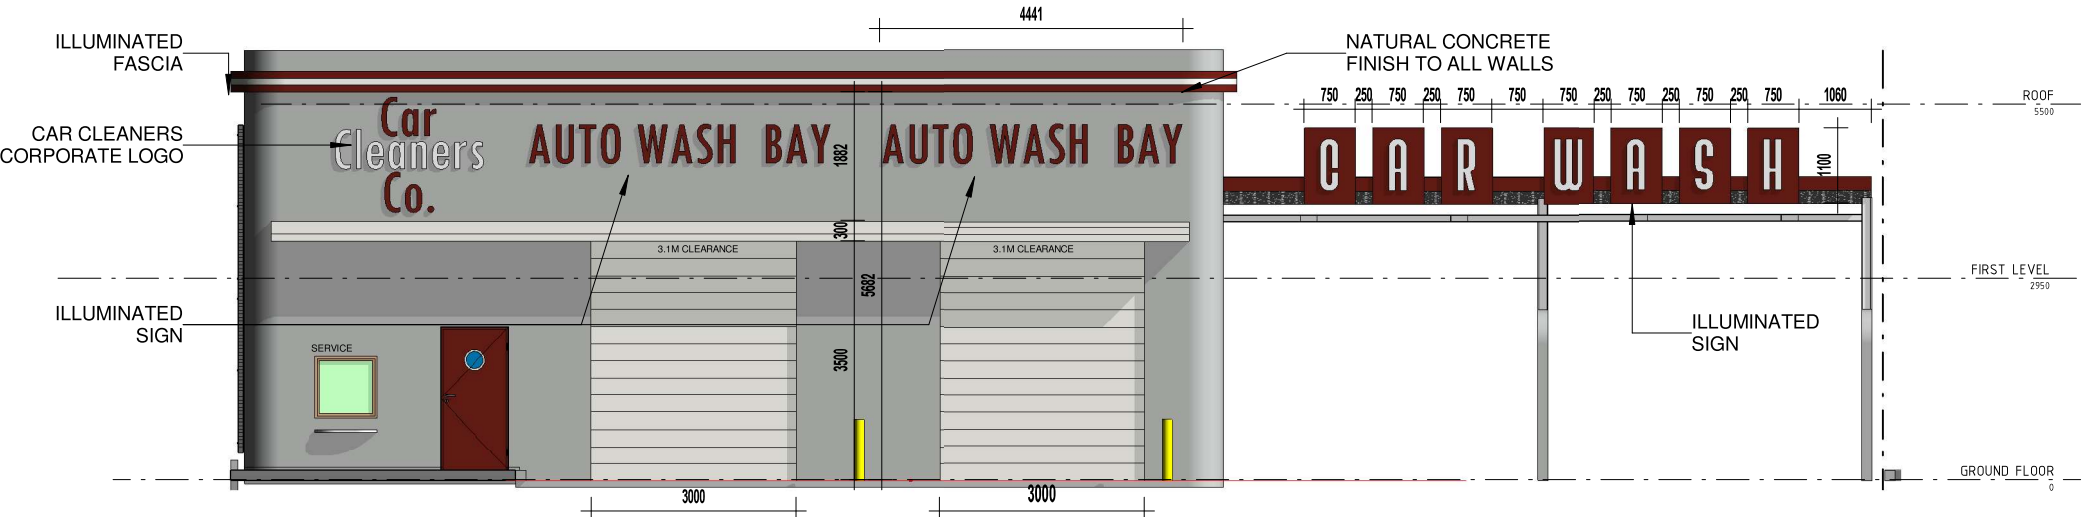

CAR WASH SIGNS_ELEVATION

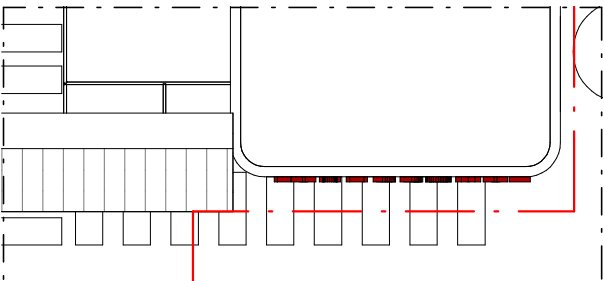

LAUNDROMAT SIGN_FLOOR PLAN

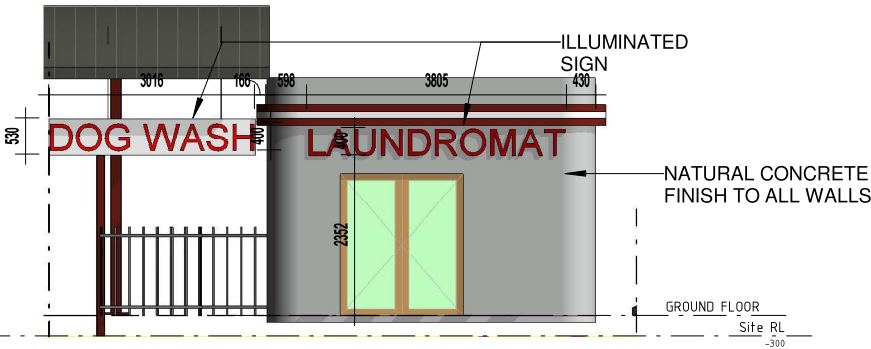

LAUNDROMAT SIGN_ELEVATION

A & M No 1 PTY LTD AS TRUSTEE ABN 64625641585
A & M No 2 PTY LTD AS TRUSTEE ABN 51412980476

ISSUE	BY	DETAILS	DATE
1		ISSUED FOR DA	13/09/2021
A	ADH	REVISED ISSUE FOR SUBMISSION	14.10.21
B	ADH	RL's FOR CIVIL ADDED	2.12.21

CONTRACTORS ARE TO VERIFY ALL DIMENSIONS ON SITE BEFORE
COMMENCING ANY WORK OR PROCESSING SHOP DRAWINGS.
© THESE DRAWINGS ARE PROTECTED BY THE LAWS OF COPYRIGHT AND
MAY NOT BE COPIED OR REPRODUCED WITHOUT THE WRITTEN
PERMISSION OF QUANTUM DRAFTING SOLUTIONS

PROJECT NO.
210924

CLIENT
A & M PTY LTD

PROJECT
PROPOSED
CARWASH

DATE
2.12.21

DRAWN BY
MM

CHECKED BY
Checker

LOT 3, GATES ROAD,
FLAGSTONE, QLD,
4280

B A504

SIGNS DETAILS

SCALE 1 : 100