

LEGEND: Table with 2 columns: Symbol and Description. Includes items like EXISTING TO BE REMAIN, NEW, and various site features like HAND BASIN, HOT WATER UNIT, etc.

- NOTES:
- 1. REFER TO CIVIL ENGINEERS DRAWINGS FOR CARPARK LEVELS, DRAINAGE & SITE DETAILS.
 - 2. PROPOSED CARPARK IS INDICATED WITHIN EXISTING BUTTAN AREA.
 - 3. REFER TO LOCAL COUNCIL RECORD FOR INFORMATION REGARDING EXISTING STORMWATER PIPE.
 - 4. LIGHT POLE LOCATIONS ARE INDICATED ONLY. SUBJECT TO A DETAILED LIGHT STUDY FOR DETAILED REQUIREMENTS. ALL LIGHT POLES TO BE INSTALLED IN ACCORDANCE WITH AS 15473.
 - 5. ALL TACTILE INDICATORS TO BE INSTALLED IN ACCORDANCE WITH AS 15473.

PLANS AND DOCUMENTS
referred to in the ULDA
APPROVAL dated 18 / 5 / 12

PRELIMINARY

Table with 2 columns: Item and Date. Includes items like P4 REVISED CARPARK LAYOUT, P3 COORDINATION ISSUE, etc.

This drawing and design is subject to copyright © and may not be reproduced without prior consent. Contractor to verify all dimensions on site before commencing work. Report all discrepancies to the preference to scaled drawings.

inaspace
ARCHITECTURE + DESIGN
5 CHERMIDE STREET TERNBERG QLD
P: (07) 3252 7356
WWW.INASPACE.COM.AU


CLIENT:
BLACKWATER COUNTRY CLUB

PROJECT:
ALTERATIONS/RENOVATIONS
BLACKWATER COUNTRY CLUB

LOCATION:
MULGA ST
BLACKWATER, QLD

DRAWING:
PROPOSED SITE
PLAN

SCALE: 1:200@A1
DATE: OCT2011
JOB NO.: 1115
WD-1.00
P4

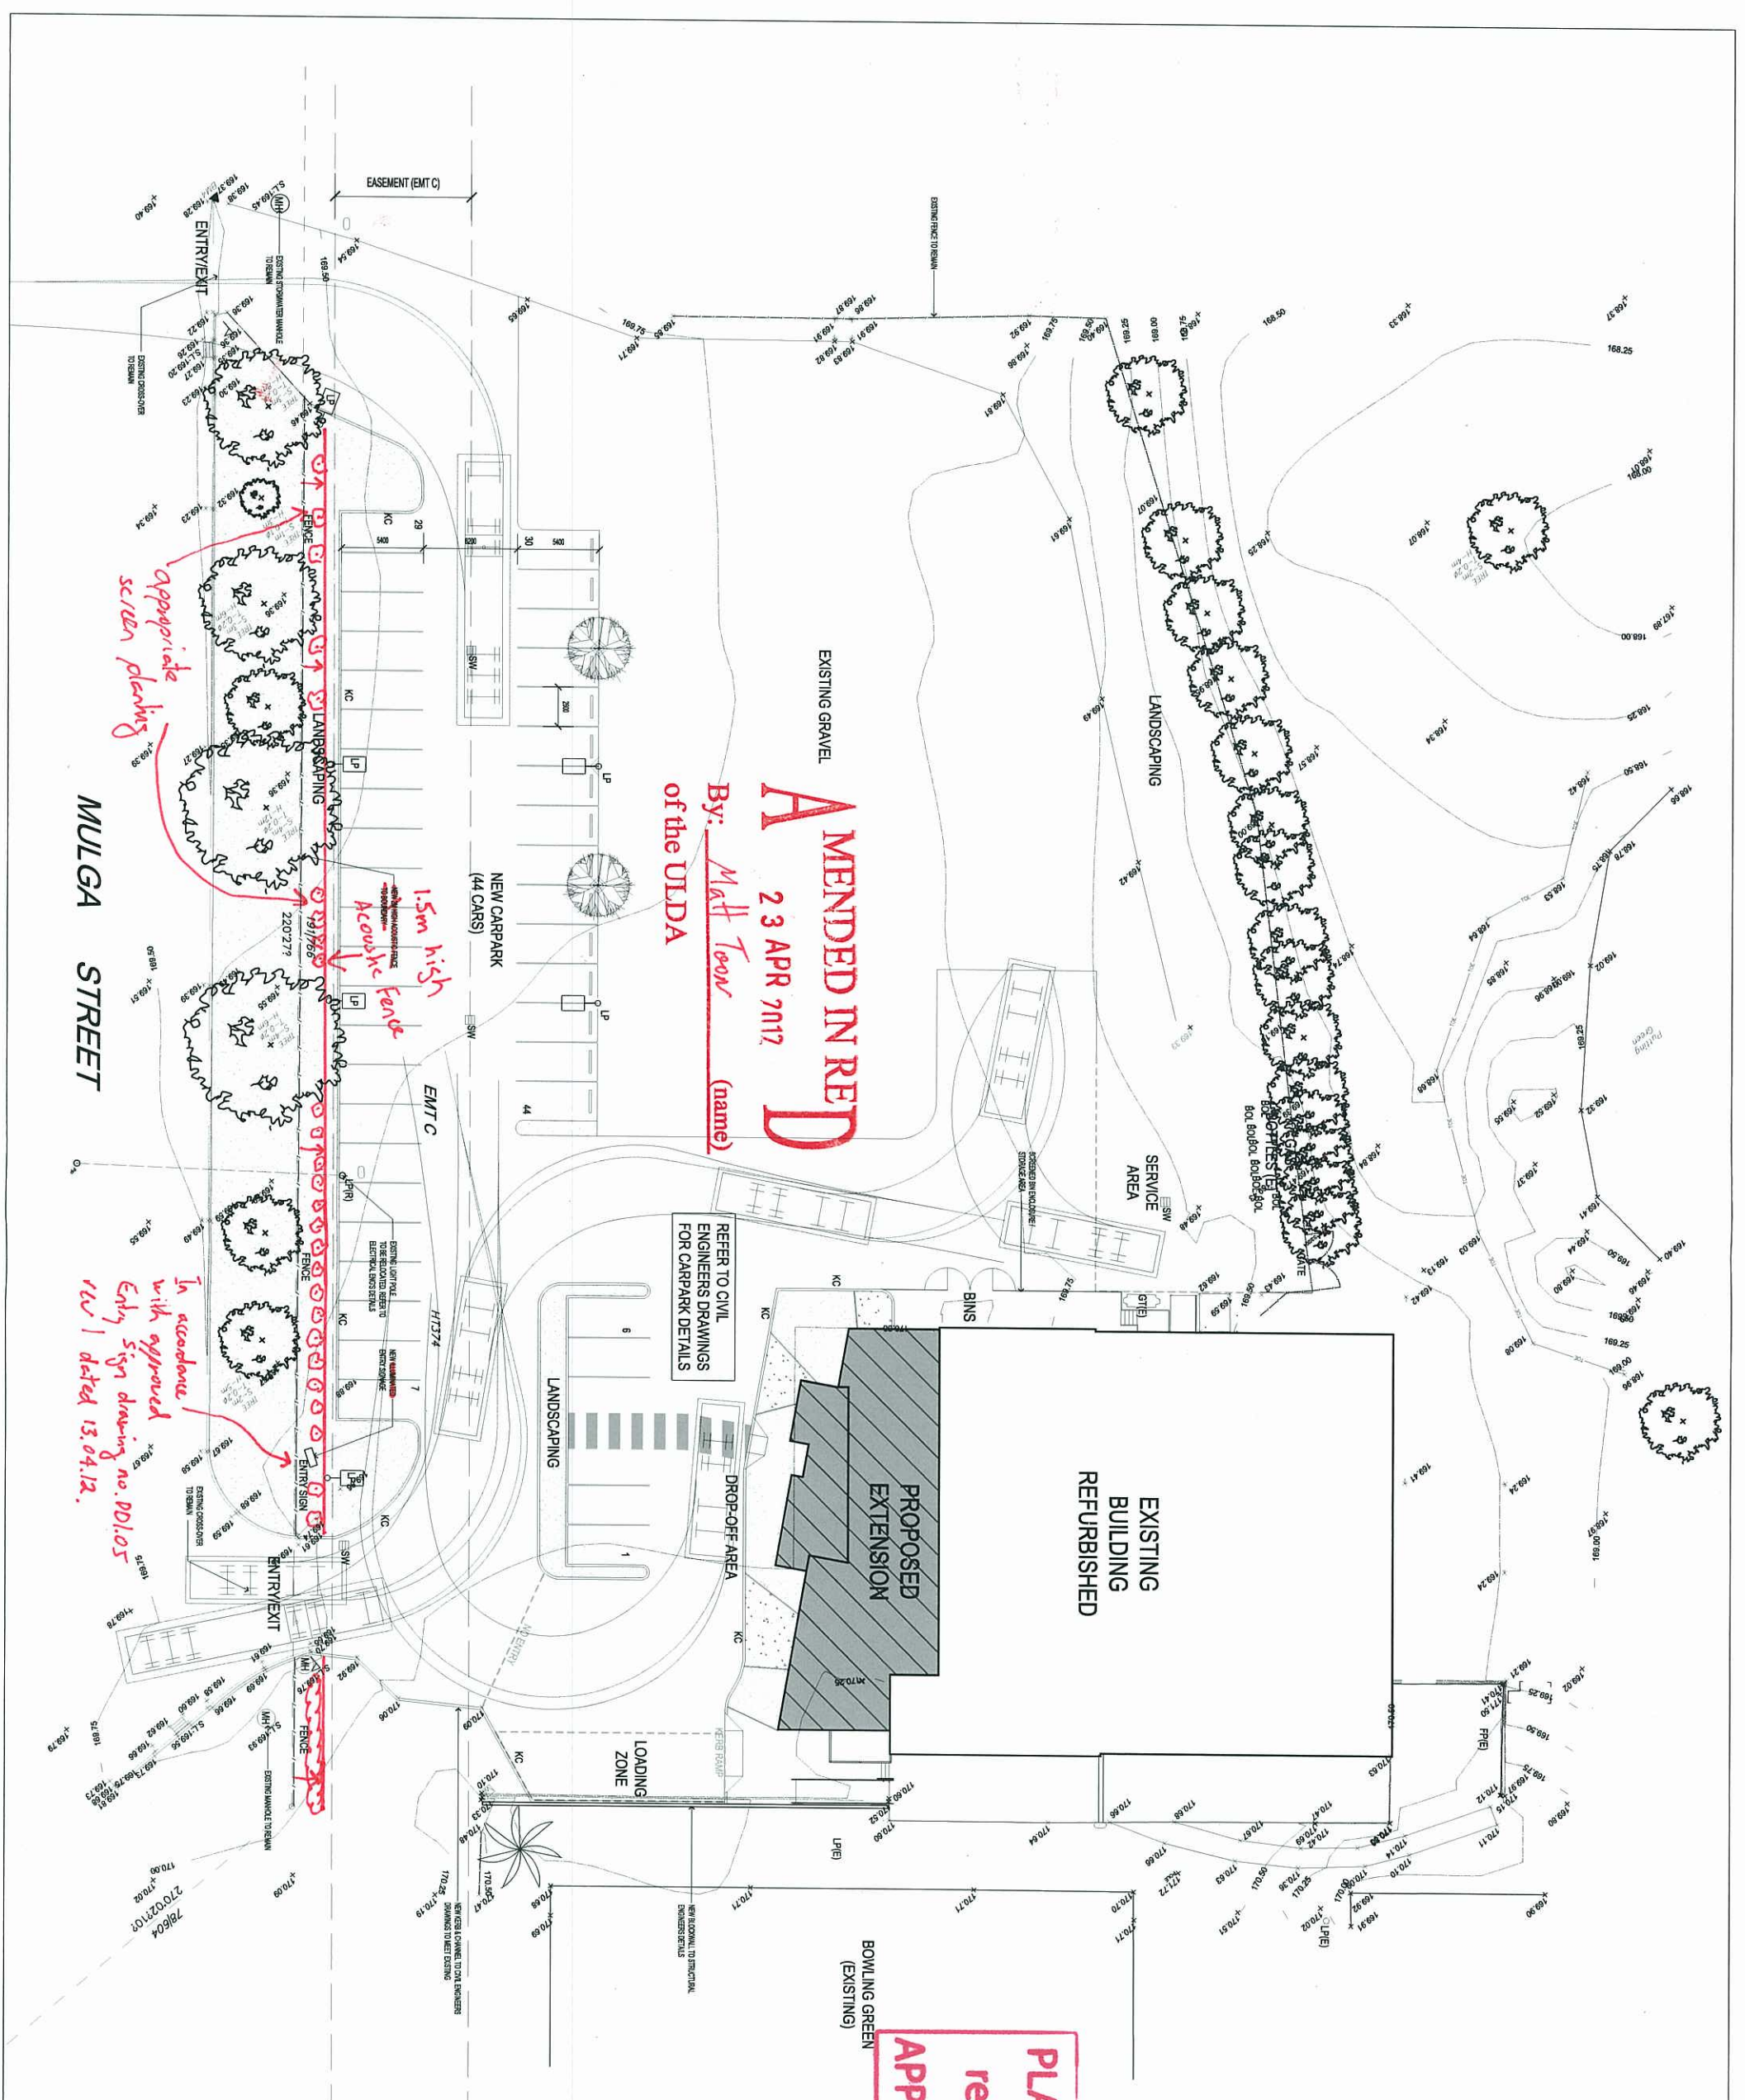

LEGEND:

AC	AIR CONDITIONING UNIT
BOL	BOLLARD
BW	BLOCK WALL
CCTV	CCTV LOCATION
CM	COFFEE MACHINE
CONC	CONCRETE
DP	DOWNPIPE
DP/SW	DOWNPIPE/STORMWATER GRATE
DW	DISHWASHER
(E)	EXISTING TO REMAIN
EX	EXHAUST
FHR	FIRE HOSE REEL
FP	FLAG POLE
FR	FRIDGE
FRZ	FREEZER
GT	GREASE TRAP
+HC	HOSE COCK
HR	HANDRAIL
HMU	HOT WATER UNIT
IM	ICE MACHINE
LCD	NEW TELEVISION LOCATIONS
LP	LIGHT POLE
RHS	RECTANGULAR HOLLOW SECTION
SHS	SQUARE HOLLOW SECTION
SC	SCREEN
S	SAFE
SK	SINK
SKL	SKYLIGHT OVER
SMD	SWITCH BOARD
TAP	TAP WATER POINT
TI	TACTILE INDICATORS
TV	TELEVISION UNIT
VP	VENT PIPE
WB	WASH BASIN

PLANS AND DOCUMENTS
referred to in the ULDA
APPROVAL dated 18 / 5 / 12

D.A. ISSUE

2	D.A. ISSUE	11.10.11	RAC
1	CLIENT REVIEW ISSUE	13.08.11	RAC

This drawing and design is subject to copyright and may not be reproduced without prior consent. Contractor to verify all dimensions on site before commencing work. Report all discrepancies to the architect prior to construction. Figured dimensions to be taken in preference to scaled drawings.



www.inspace.com.au

5 Chemside St Tenille Old

p 32527356

client Blackwater Country Club

project Alterations / Renovations
Blackwater Country Club
Blackwater Qld. 4717

drawing Proposed Floor
Plan

drawn: RAC scale: 1:200 @ A3
date: JUN 2011
approved:
project number: 1115
drawing: DD1.01
rev: 2

LEGEND:

A/C	AIR CONDITIONING EQUIPMENT
BG	BOX GUTTER
DP	DOWNPIPE
EG	EAVES GUTTER
EX	EXHAUST
FL	ROOF FLASHING
L-FL	EXISTING FLOOD LIGHT
ME	MECHANICAL EXHAUST
PC	PARAPET CAPPING
RV	ROOF VENT
SD	SATELLITE DISH
SL	SKY LIGHT
VP	VENT PIPE
MS-1	GALVANISED CORRUGATED METAL SHEETING, CUSTOM-ORB OR SIMILAR.
MS-2	GALVANISED METAL DECK ROOFING, KLIP-LOCK OR SIMILAR.



PLANS AND DOCUMENTS
referred to in the ULDA
APPROVAL dated 18 / 5 / 12

D.A. ISSUE

2	PA ISSUE	11.10.11	B/C
1	CLIENT REVIEW ISSUE	13.08.11	B/C

This drawing and design is subject to copyright and may not be reproduced without prior consent. Contractor to verify all dimensions on site before commencing work. Report all discrepancies to the architect prior to construction. Figured dimensions to be taken in preference to scaled drawings.



www.inspace.com.au 5 Chermide St Tenille Old p. 32527356

- client Blackwater Country Club
- project Alterations / Renovations Blackwater Country Club Blackwater Qld. 4717
- drawing Proposed Roof Plan

drawn: RAC scale: 1:200 @ A3
date: JUN 2011
approved:
project number: 1115
drawing: DD1.02
rev: 2



01
-
1:200
PROPOSED EAST ELEVATION



02
-
1:200
PROPOSED NORTH ELEVATION

PLANS AND DOCUMENTS
referred to in the ULDA
APPROVAL dated 18 / 5 / 12

D.A. ISSUE

2	DATE	11.10.11	RAC
1	CLIENT REVIEW ISSUE	13.08.11	RAC

This drawing and design is subject to copyright and may not be reproduced without prior consent. Contractor to verify all dimensions on site before commencing work. Report all discrepancies to the architect prior to construction. Figured dimensions to be taken in preference to scaled drawings.




www.inaspace.com.au 5 Chermiside St Teneriffe Qld p 32527356

■ client Blackwater Country Club


■ project Alterations / Renovations
Blackwater Country Club
Blackwater Qld. 4717

■ drawing Proposed Elevations

drawn, RAC scale: 1:200 @ A3
date, JUL 2011
approved,
project number, drawing, rev.
1115 DD2.01 2

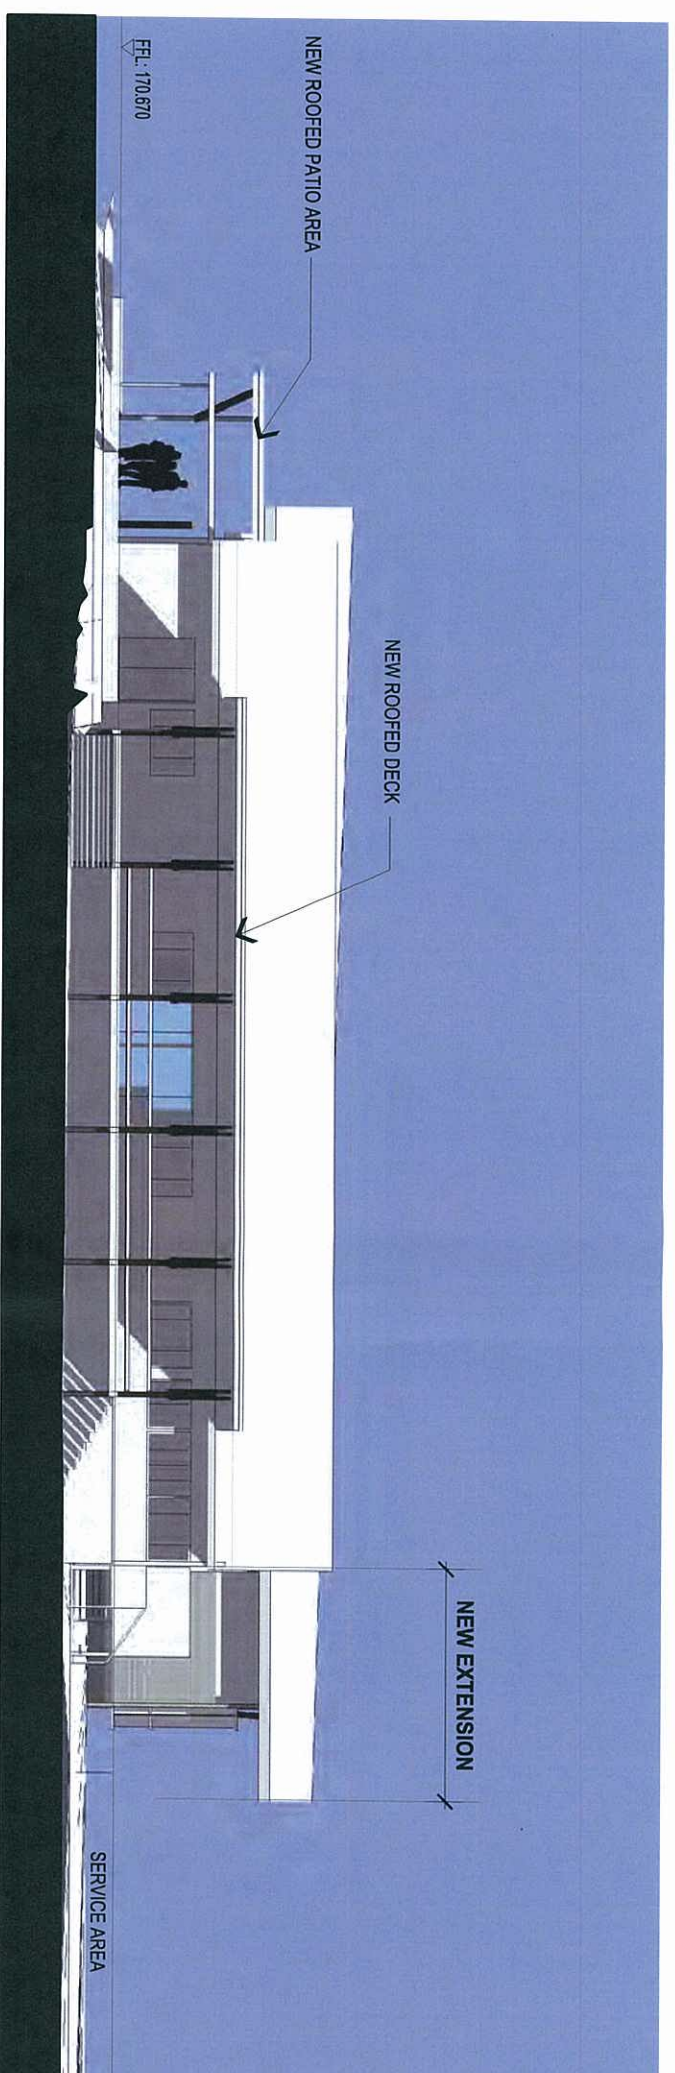

03 PROPOSED WEST ELEVATION
1:200

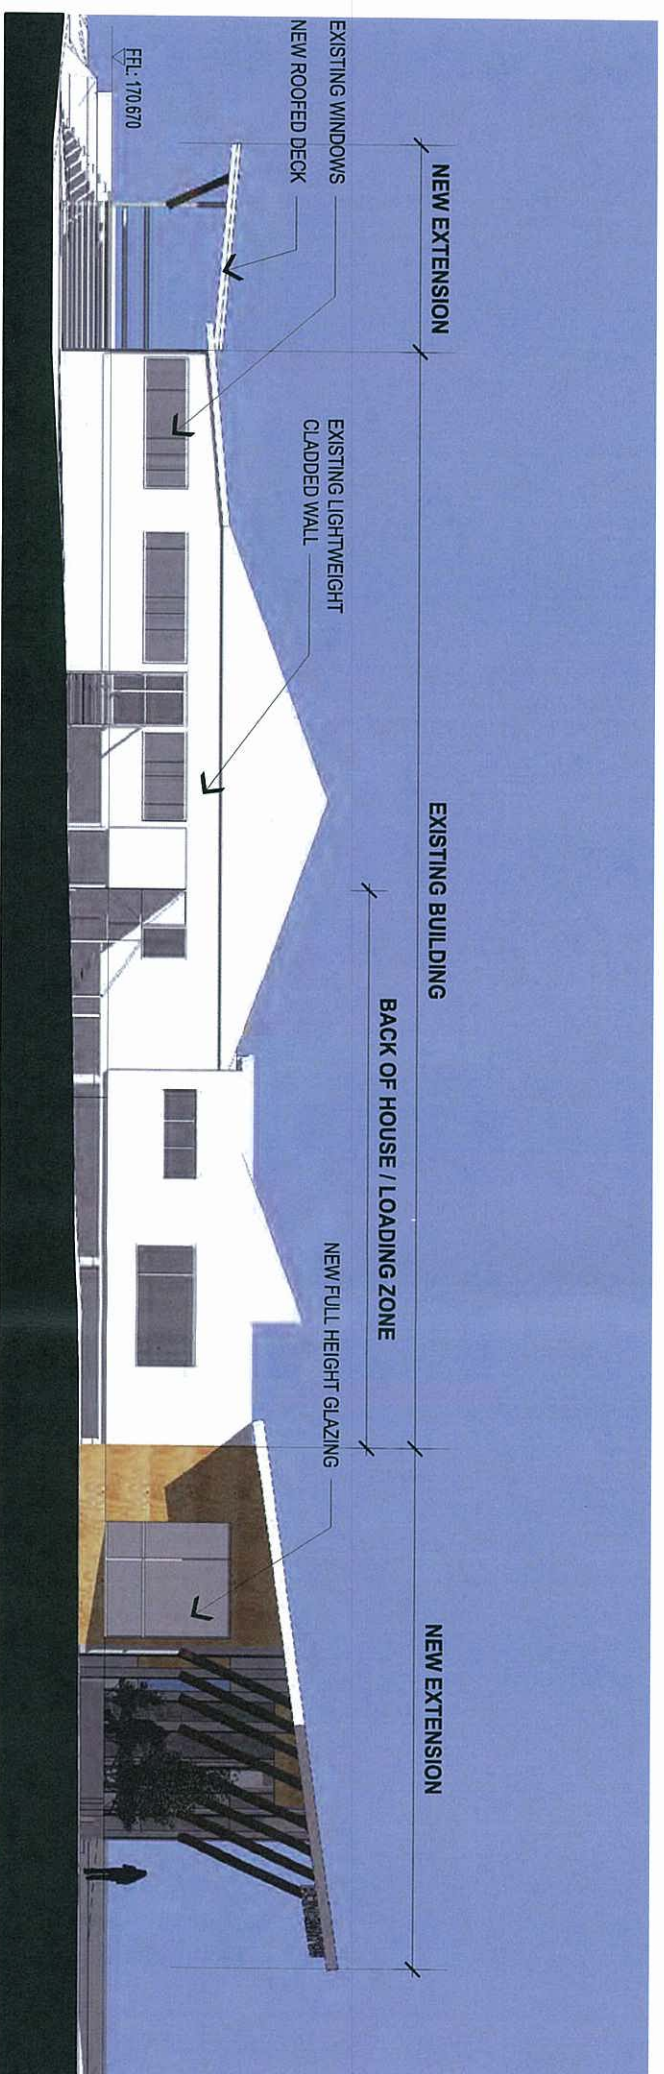

04 PROPOSED SOUTH ELEVATION
1:200

PLANS AND DOCUMENTS
referred to in the ULDA
APPROVAL dated 18 / 5 / 12

D.A. ISSUE

2	DA ISSUE	11.10.11	RAC
1	CLIENT REVIEW ISSUE	13.09.11	RAC

This drawing and design is subject to copyright and may not be reproduced without prior consent. Contractor to verify all dimensions on site before commencing work. Report all discrepancies to the architect prior to construction. Figure dimensions to be taken in preference to scaled drawings.




client Blackwater Country Club

project Alterations / Renovations
Blackwater Country Club
Blackwater Qld. 4717


drawing Proposed Elevations

drawn: RAC scale: 1:200 @ A3
date: JUL 2011
approved:
project number: 1115 drawing: DD2.02 rev: 2

A
SECTION A-A
DD1.01 1:200

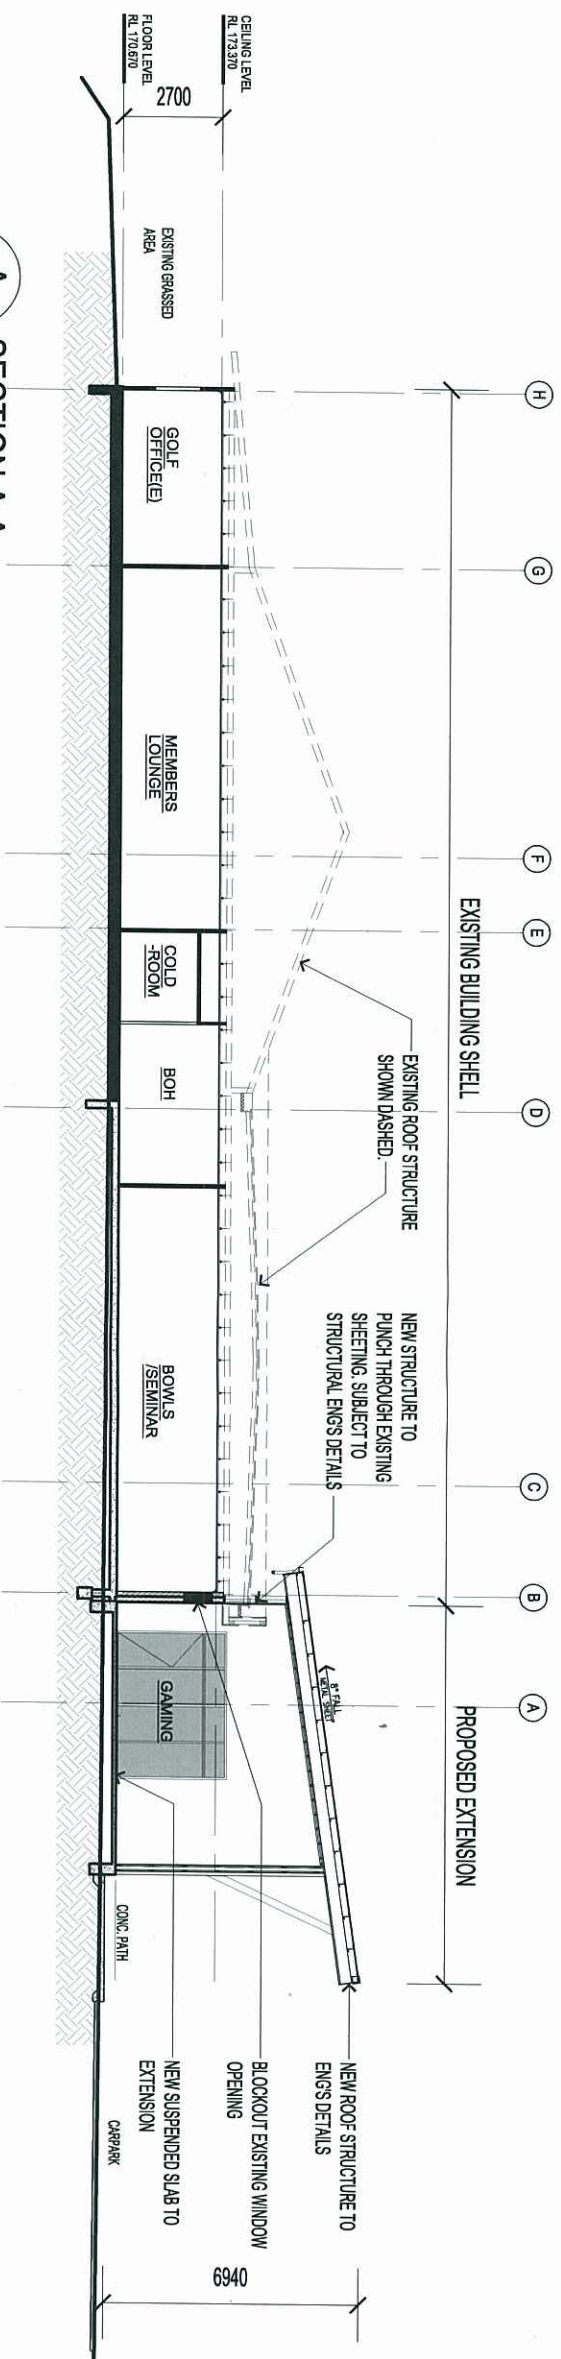

B
SECTION B-B
DD1.01 1:200

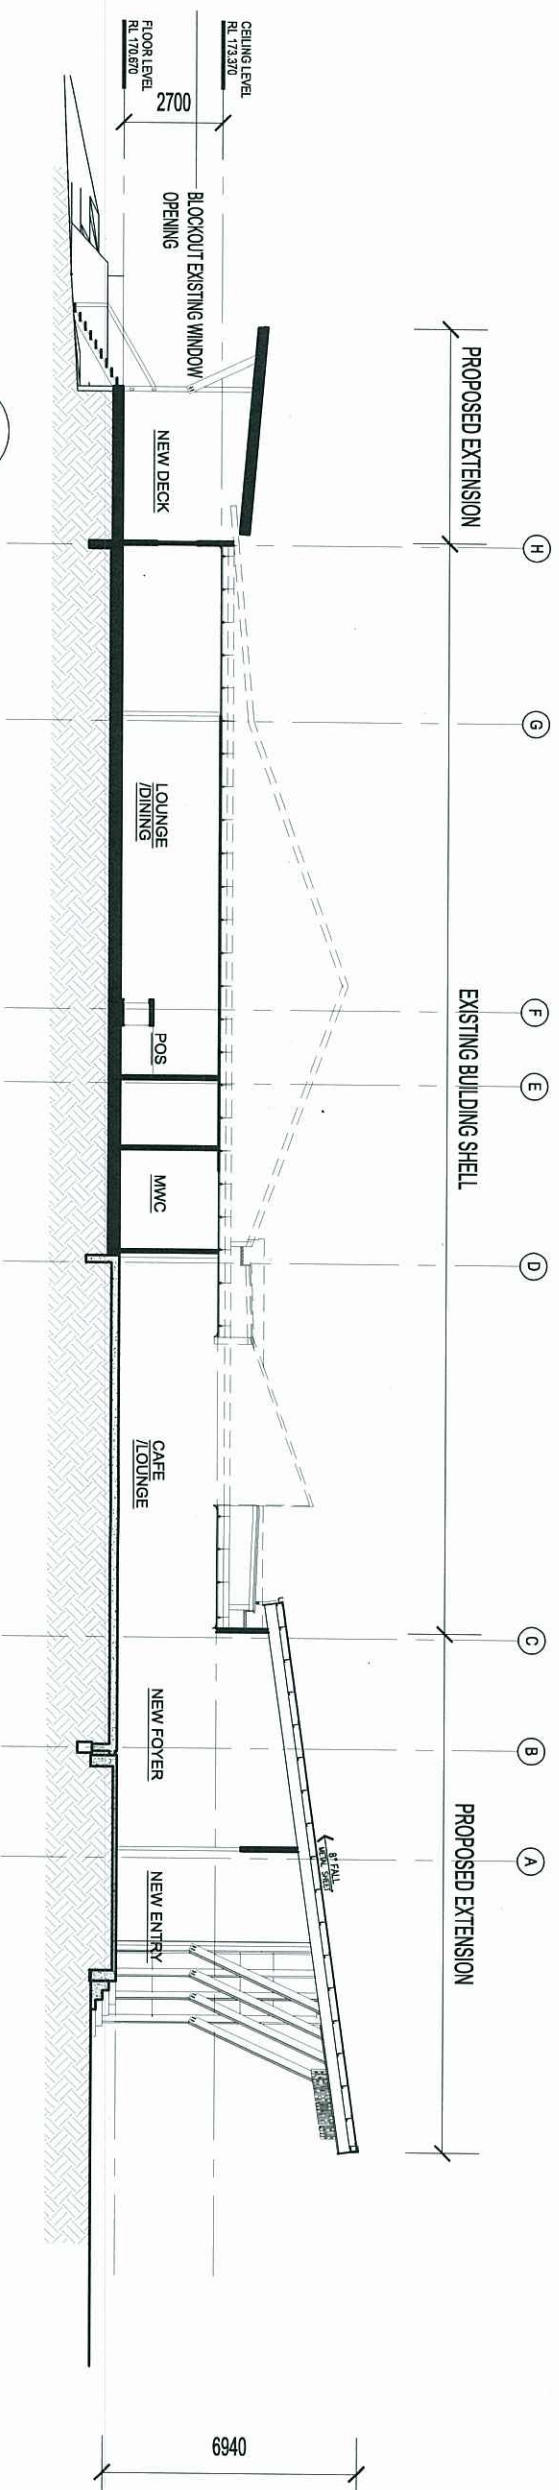

PLANS AND DOCUMENTS
referred to in the ULDA
APPROVAL dated 18 / 5 / 12

D.A. ISSUE

2	DA ISSUE	11.06.11	RAC
1	CLIENT REVIEW ISSUE	13.08.11	RAC

This drawing and design is subject to copyright and may not be reproduced without prior consent. Contractor to verify all dimensions on site before commencing work. Report all discrepancies to the architect prior to construction. Figured dimensions to be taken in preference to scaled drawings.



www.inospace.com.au 5 Cremasida St Teneriffe Qld 4105 p 32527356

client Blackwater Country Club


project Alterations / Renovations
Blackwater Country Club
Blackwater Qld. 4717

drawing Proposed Sections

drawn, RAC scale: 1:200 @ A3
date, JUN 2011
approved,
project number, drawing,
1115 DD3.01 2

LEGEND:

- KFC KERB & CHANNEL
- GD GRATED DRAIN
- LP LIGHT POLE
- SW STORM WATER PIT
- (N) DENOTES NEW

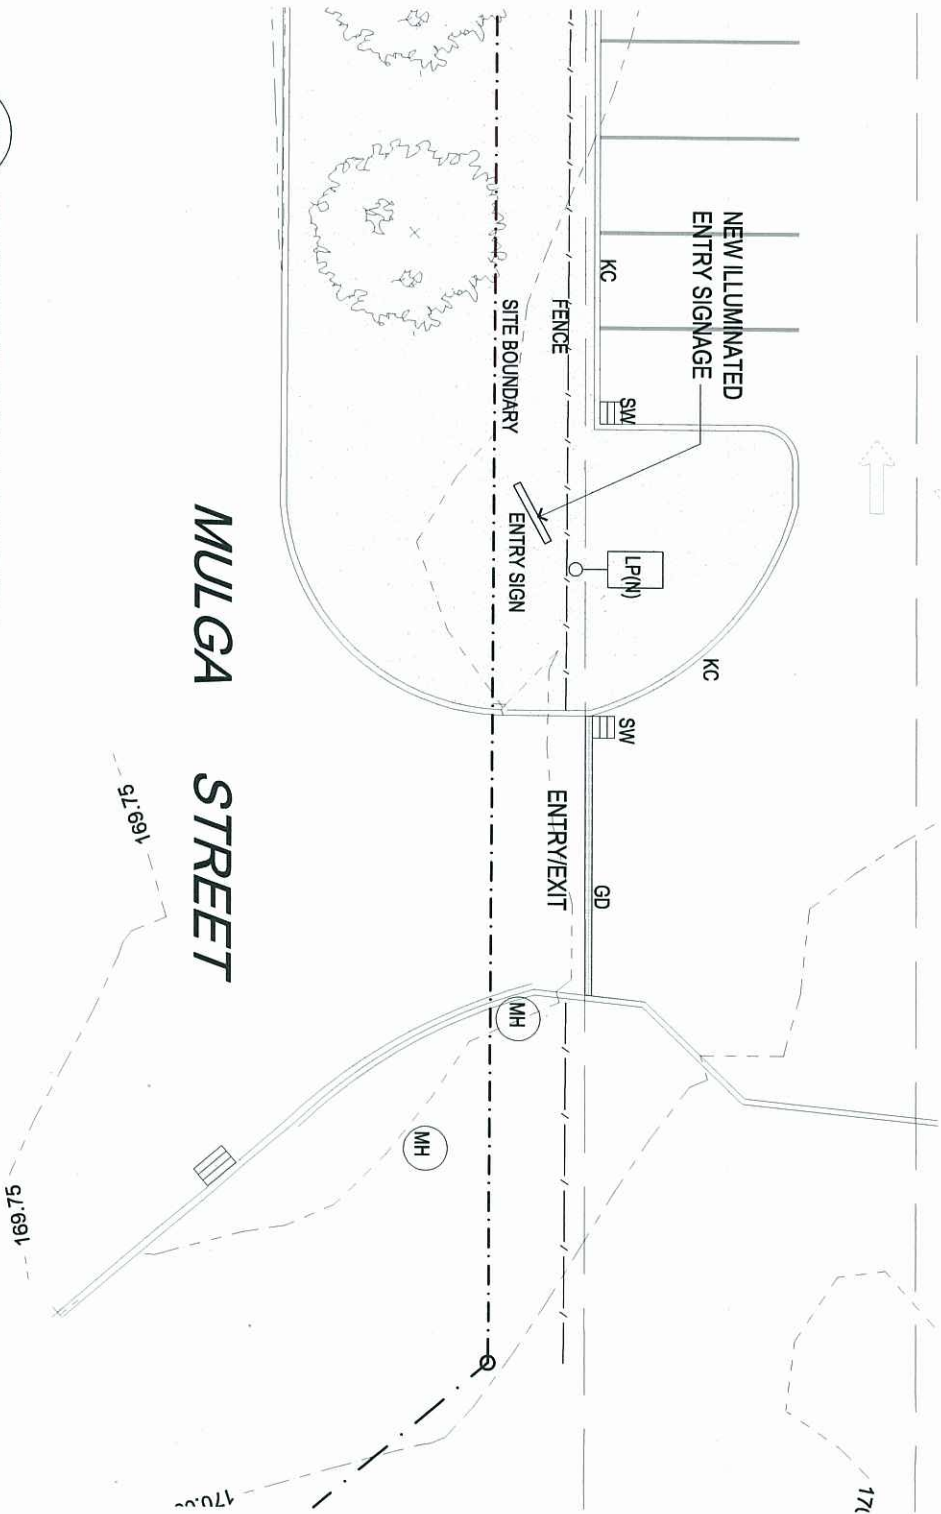

01 PROPOSED SIGN LOCATION

1:200

SIGNAGE DIMENSIONS.

HEIGHT = 3.0 m
WIDTH = 1.8 m
DEPTH = .2 m

TIMBER SECTIONS WITH 2 X LOGO
ELEMENTS. TO BE ILLUMINATED WITH
UPLIGHTING.



02 PROPOSED SIGN ELEVATION

NTS

PLANS AND DOCUMENTS
referred to in the ULDA
APPROVAL dated 18 / 5 / 12

D.A. ISSUE

1	INFORMATION REQUEST	13.04.12	RAC
No	Reason	Site	Nil

This drawing and design is subject to copyright and may not be reproduced without prior consent. Contractor to verify all dimensions on site before commencing work. Report all discrepancies to the architect prior to construction. Figured dimensions to be taken in preference to scaled drawings.



- client Blackwater Country Club
- project Alterations / Renovations
Blackwater Country Club
Blackwater Qld. 4717
- drawing Entry Sign

drawn, RAC scale: 1:200 @ A3
date, APR12
approved.
project number, drawing, rev.
1115 DD1.05 1

NOTES:

- DO NOT SCALE FROM THIS DRAWING
- ALL DIMENSIONS ARE IN MILLIMETRES U.N.O.
- ALL HEIGHTS ARE IN METRES ABOVE ORDNANCE DATUM U.N.O.
- THIS DRAWING IS TO BE READ IN CONJUNCTION WITH ALL RELEVANT STANDARDS AND SPECIFICATIONS.
- ALL SETTING OUT TO ARCHITECTS DETAILS
- STORMWATER PIPE
- NOMINAL LOCATION AND NUMBER OF STORMWATER SWAMP WITH GRATE
- STRUCTURE.

PLANS AND DOCUMENTS
referred to in the ULDA
APPROVAL dated 18 / 5 / 12

B	22.01.2012	LAST COORDINATION ISSUE
A	06.10.2011	LAST APPROVAL ISSUE
REV	DATE	DESCRIPTION

SCALE 1:50	0 5 10 15 20 25 Metres
SCALE 1:100	0 5 10 15 20 25 Metres
SCALE 1:200	0 5 10 15 20 25 Metres
SCALE 1:500	0 5 10 15 20 25 Metres
SCALE 1:1000	0 5 10 15 20 25 Metres

Reproduction of the whole or part of this document constitutes an infringement of copyright. The information, ideas and concepts contained herein are the property of inaspace and shall remain confidential to any person without prior written consent of the copyright holder.

BLACKWATER COUNTRY CLUB



www.inaspace.com.au 5 Chermiside St, Teneriffe, QLD 4022 (P) 32527355

ALTERATIONS / RENOVATIONS BLACKWATER COUNTRY CLUB BLACKWATER QLD. 4717

< be • collective >
architects & designers

3 Hynes St
Fortitude Valley, QLD 4006
Tel: 32527355
www.becollective.com.au

CIVIL DOCUMENTATION

STORMWATER DRAINAGE PLAN

DRAWN	NT	NT
CHECKED	JT	SEPT 2011
DRAWING SCALE	1:200 @ A1	1:400 @ A3
PROJECT NO.	6192	C-100
REVISION	B	