


Ground Floor Plan

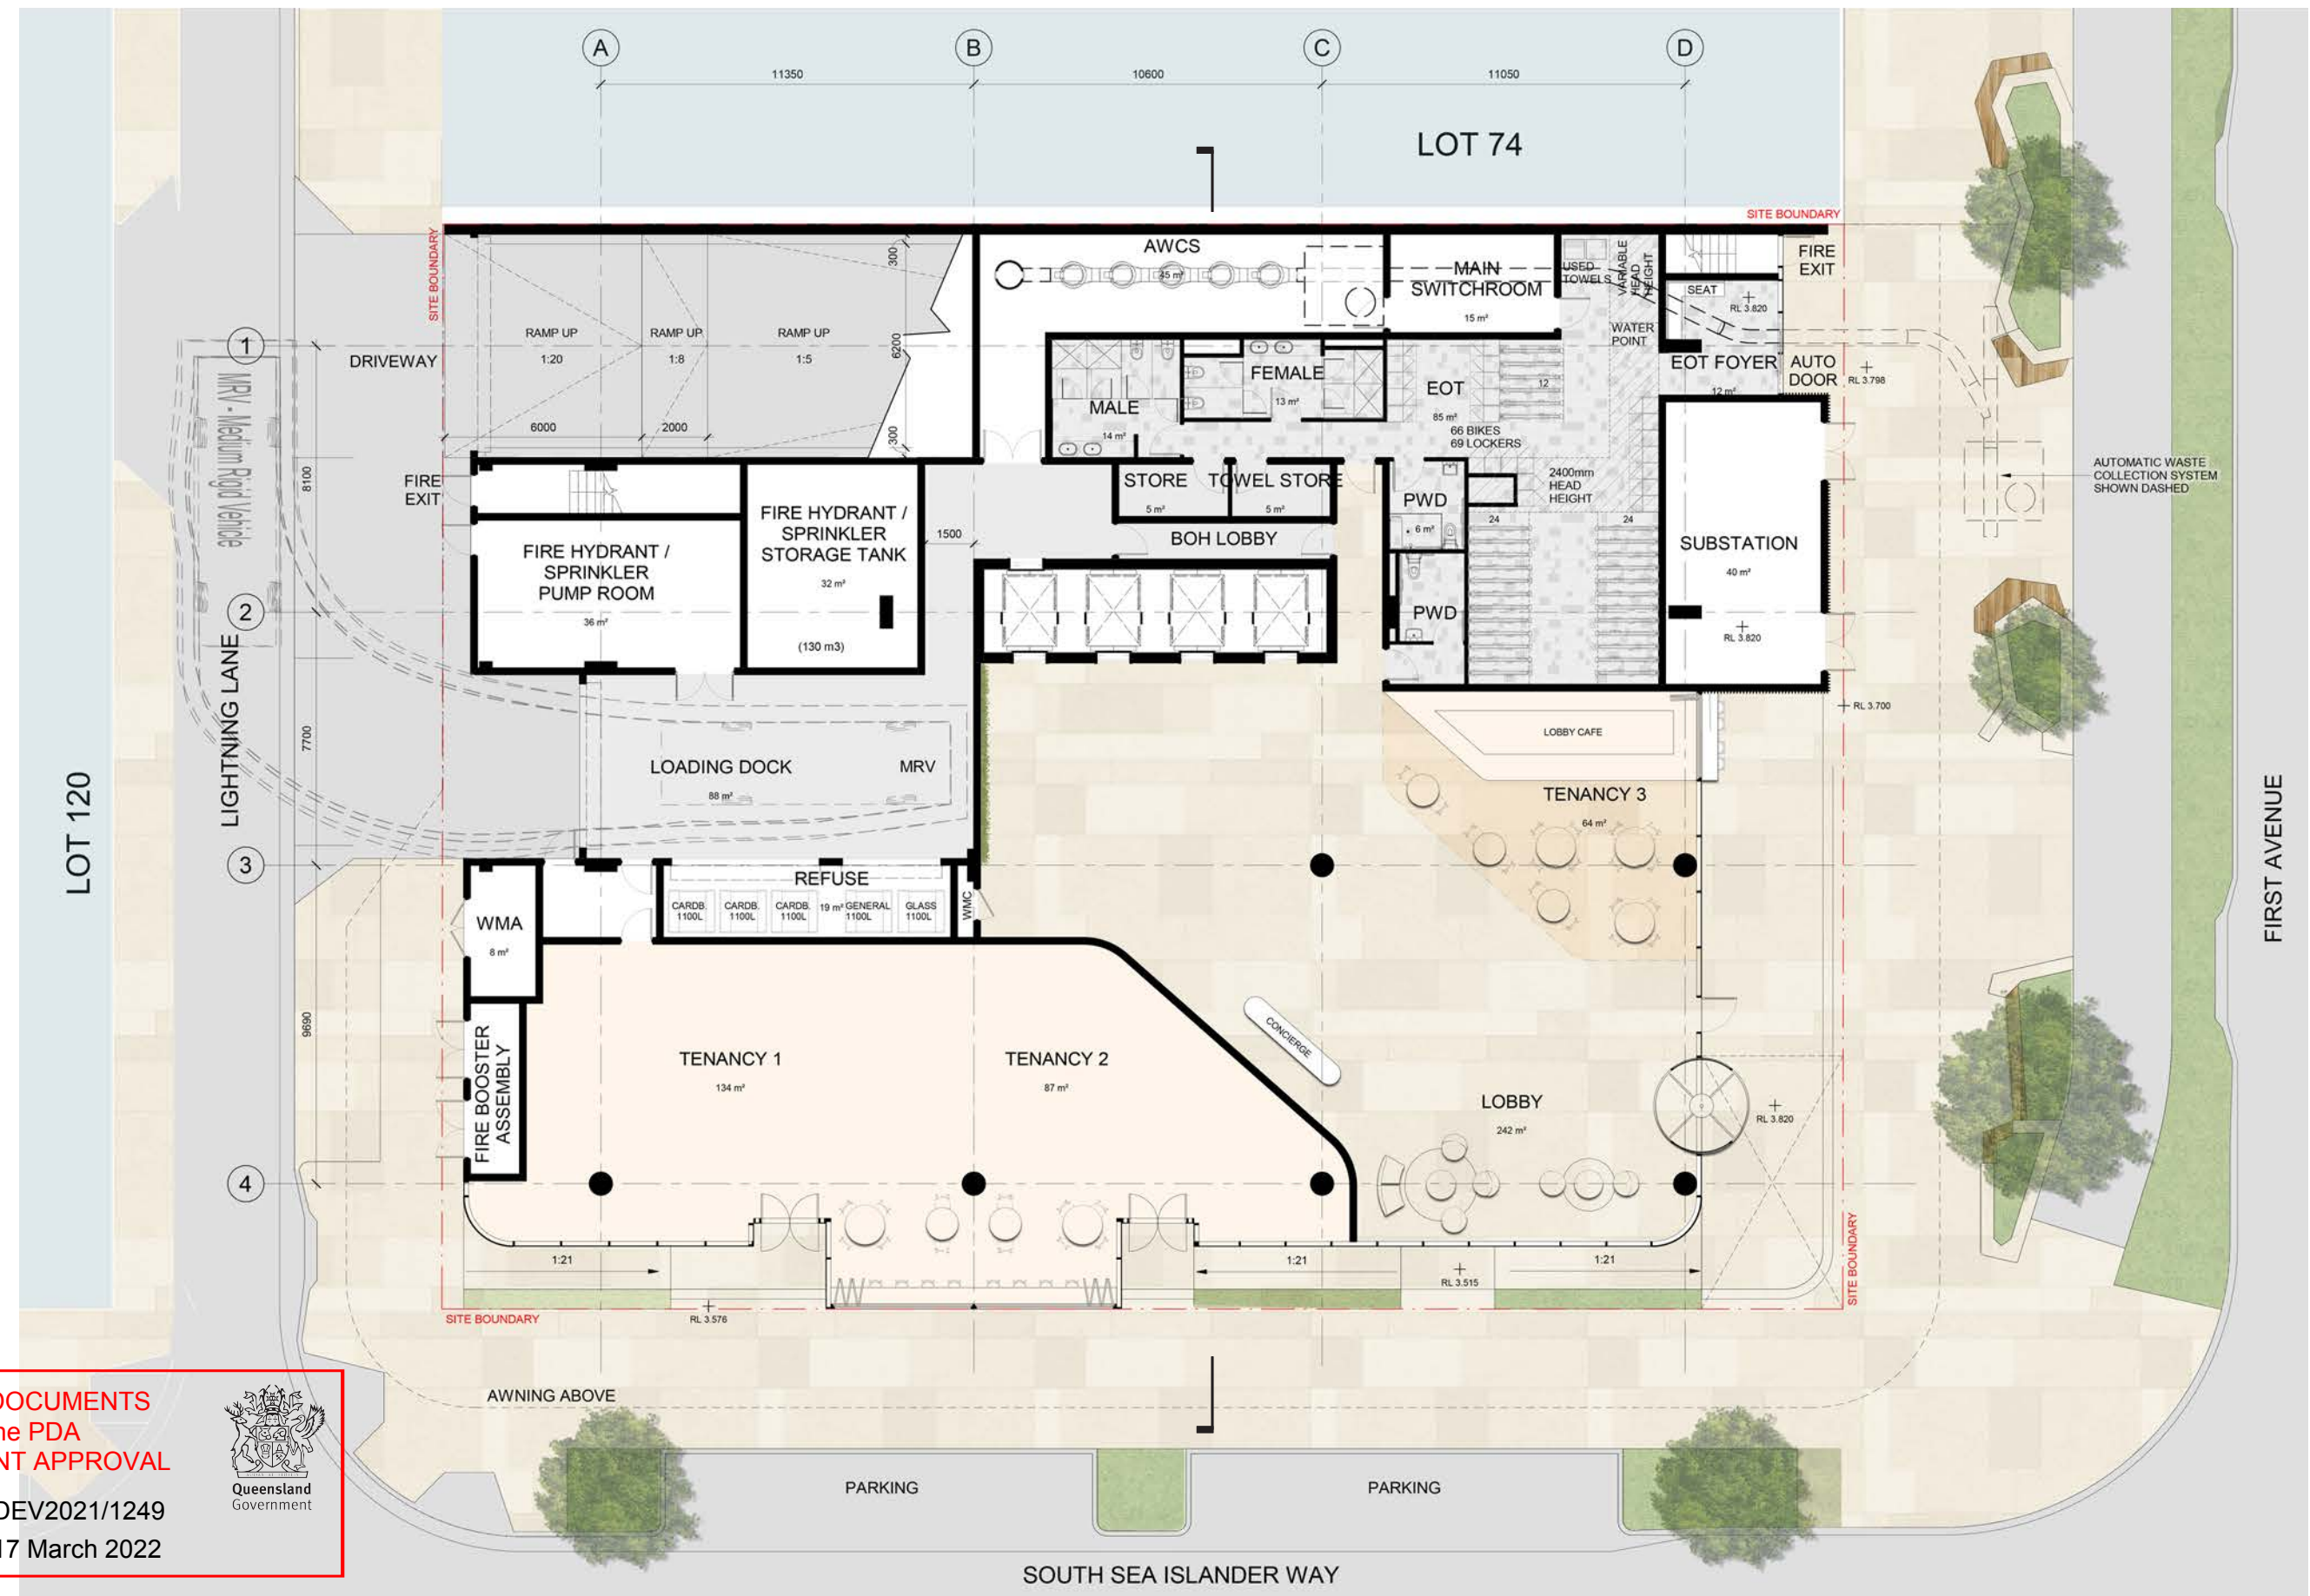


PLANS AND DOCUMENTS referred to in the PDA DEVELOPMENT APPROVAL

Approval no: DEV2021/1249

Date: 17 March 2022



Mezzanine Level Floor Plan

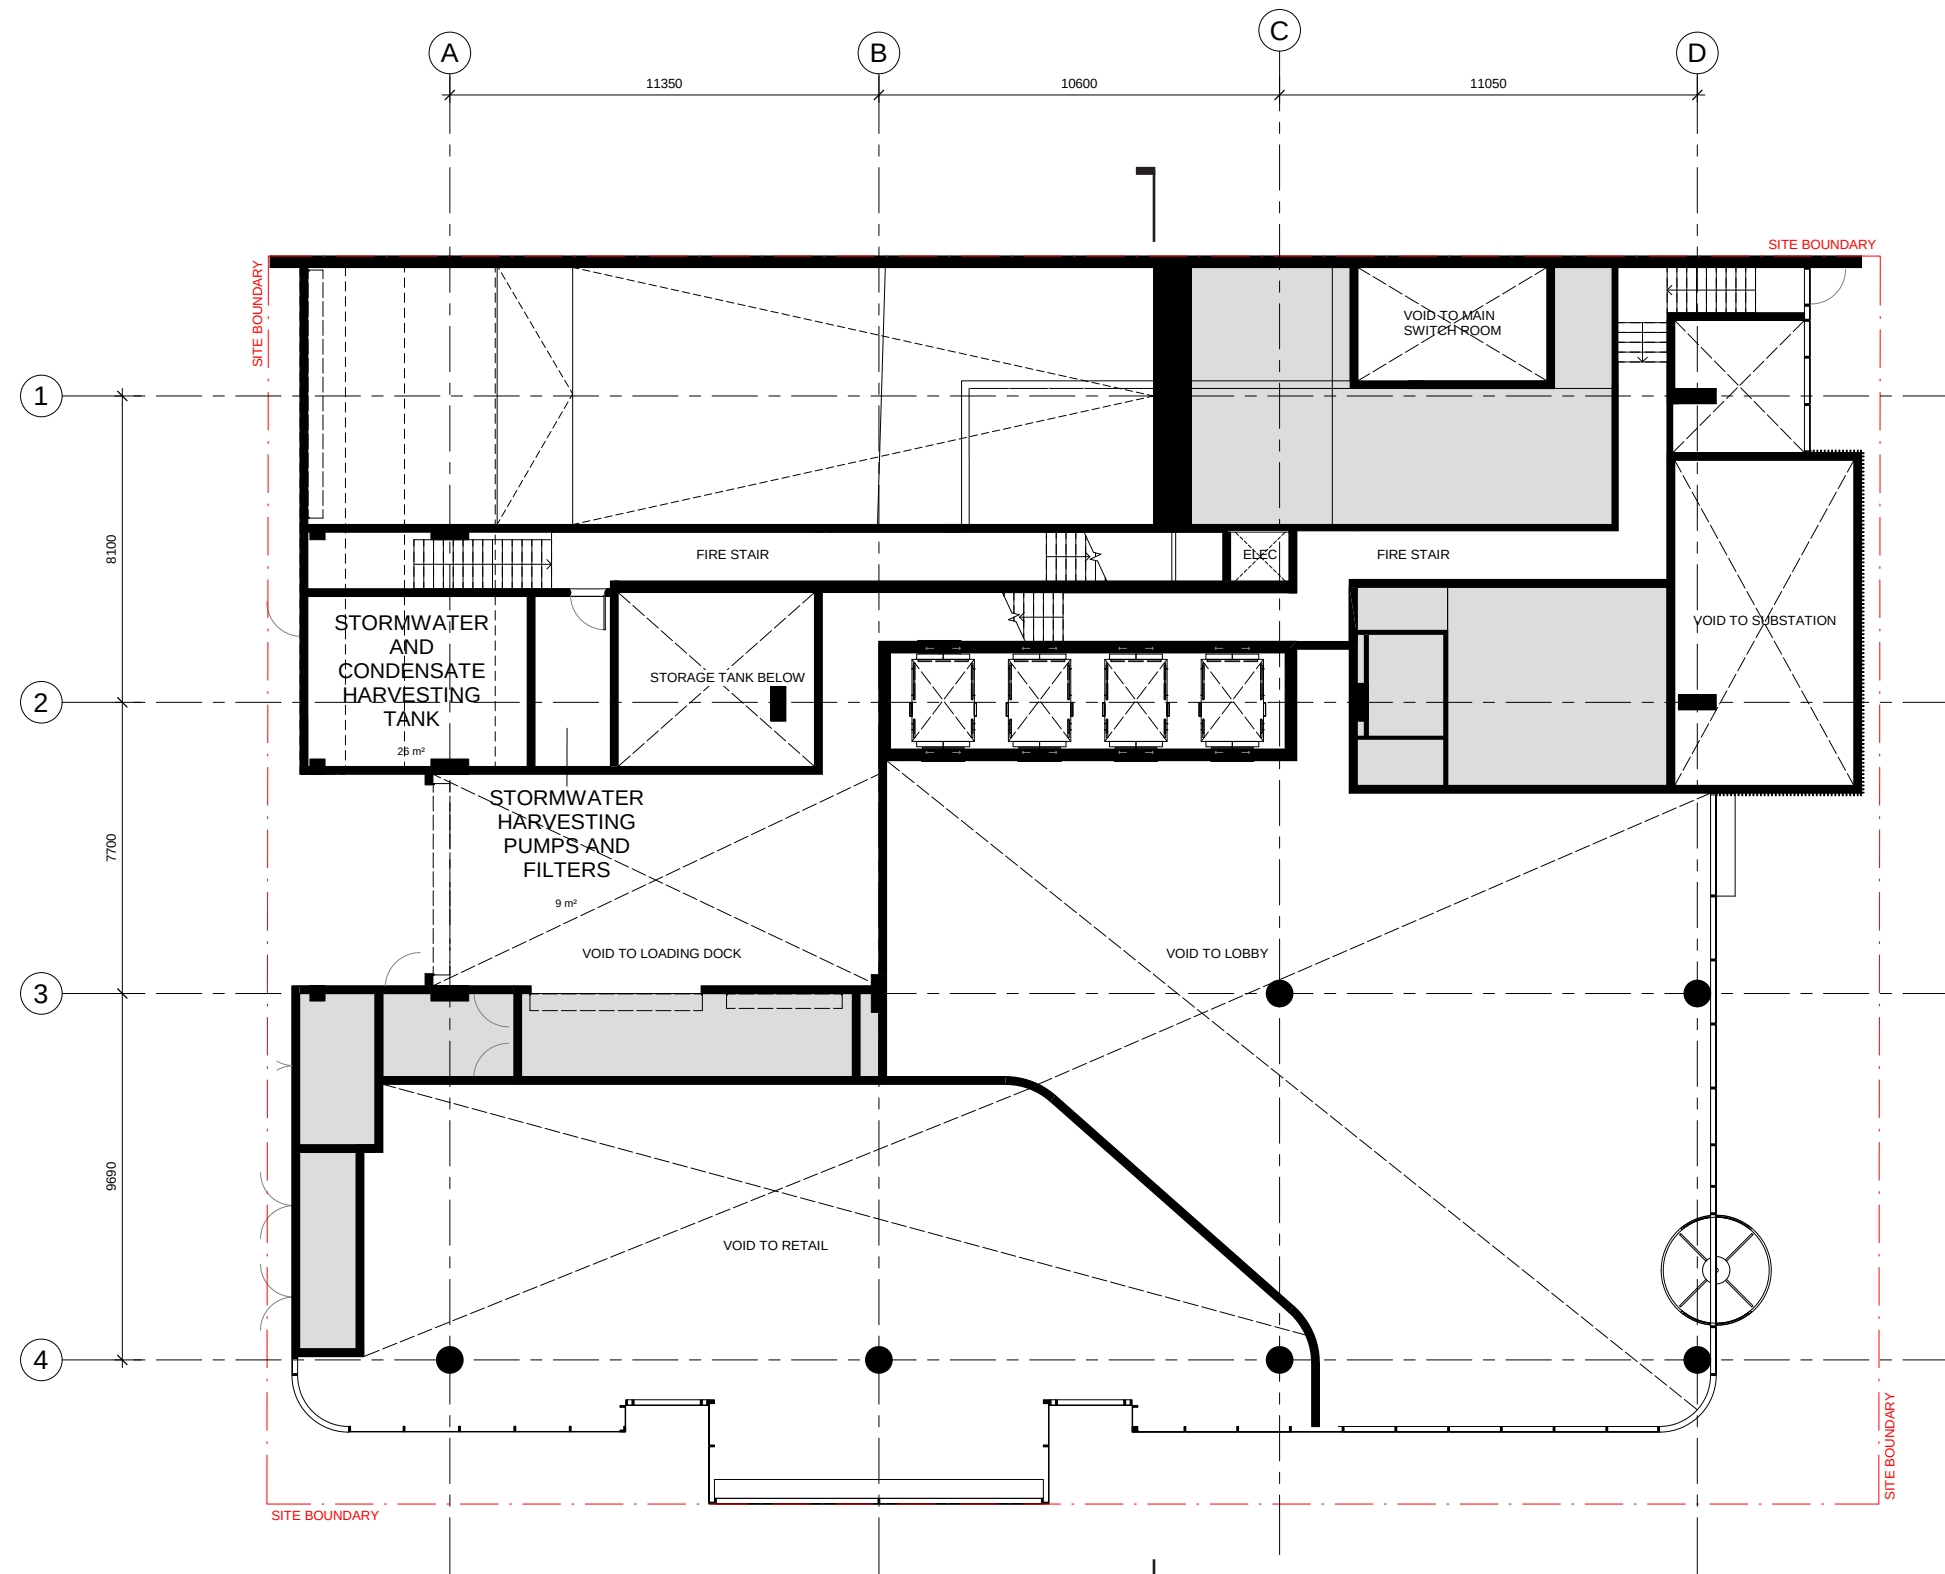


PLANS AND DOCUMENTS
referred to in the PDA
DEVELOPMENT APPROVAL

Approval no: DEV2021/1249
Date: 17 March 2022



Queensland
Government

Level 1 Floor Plan

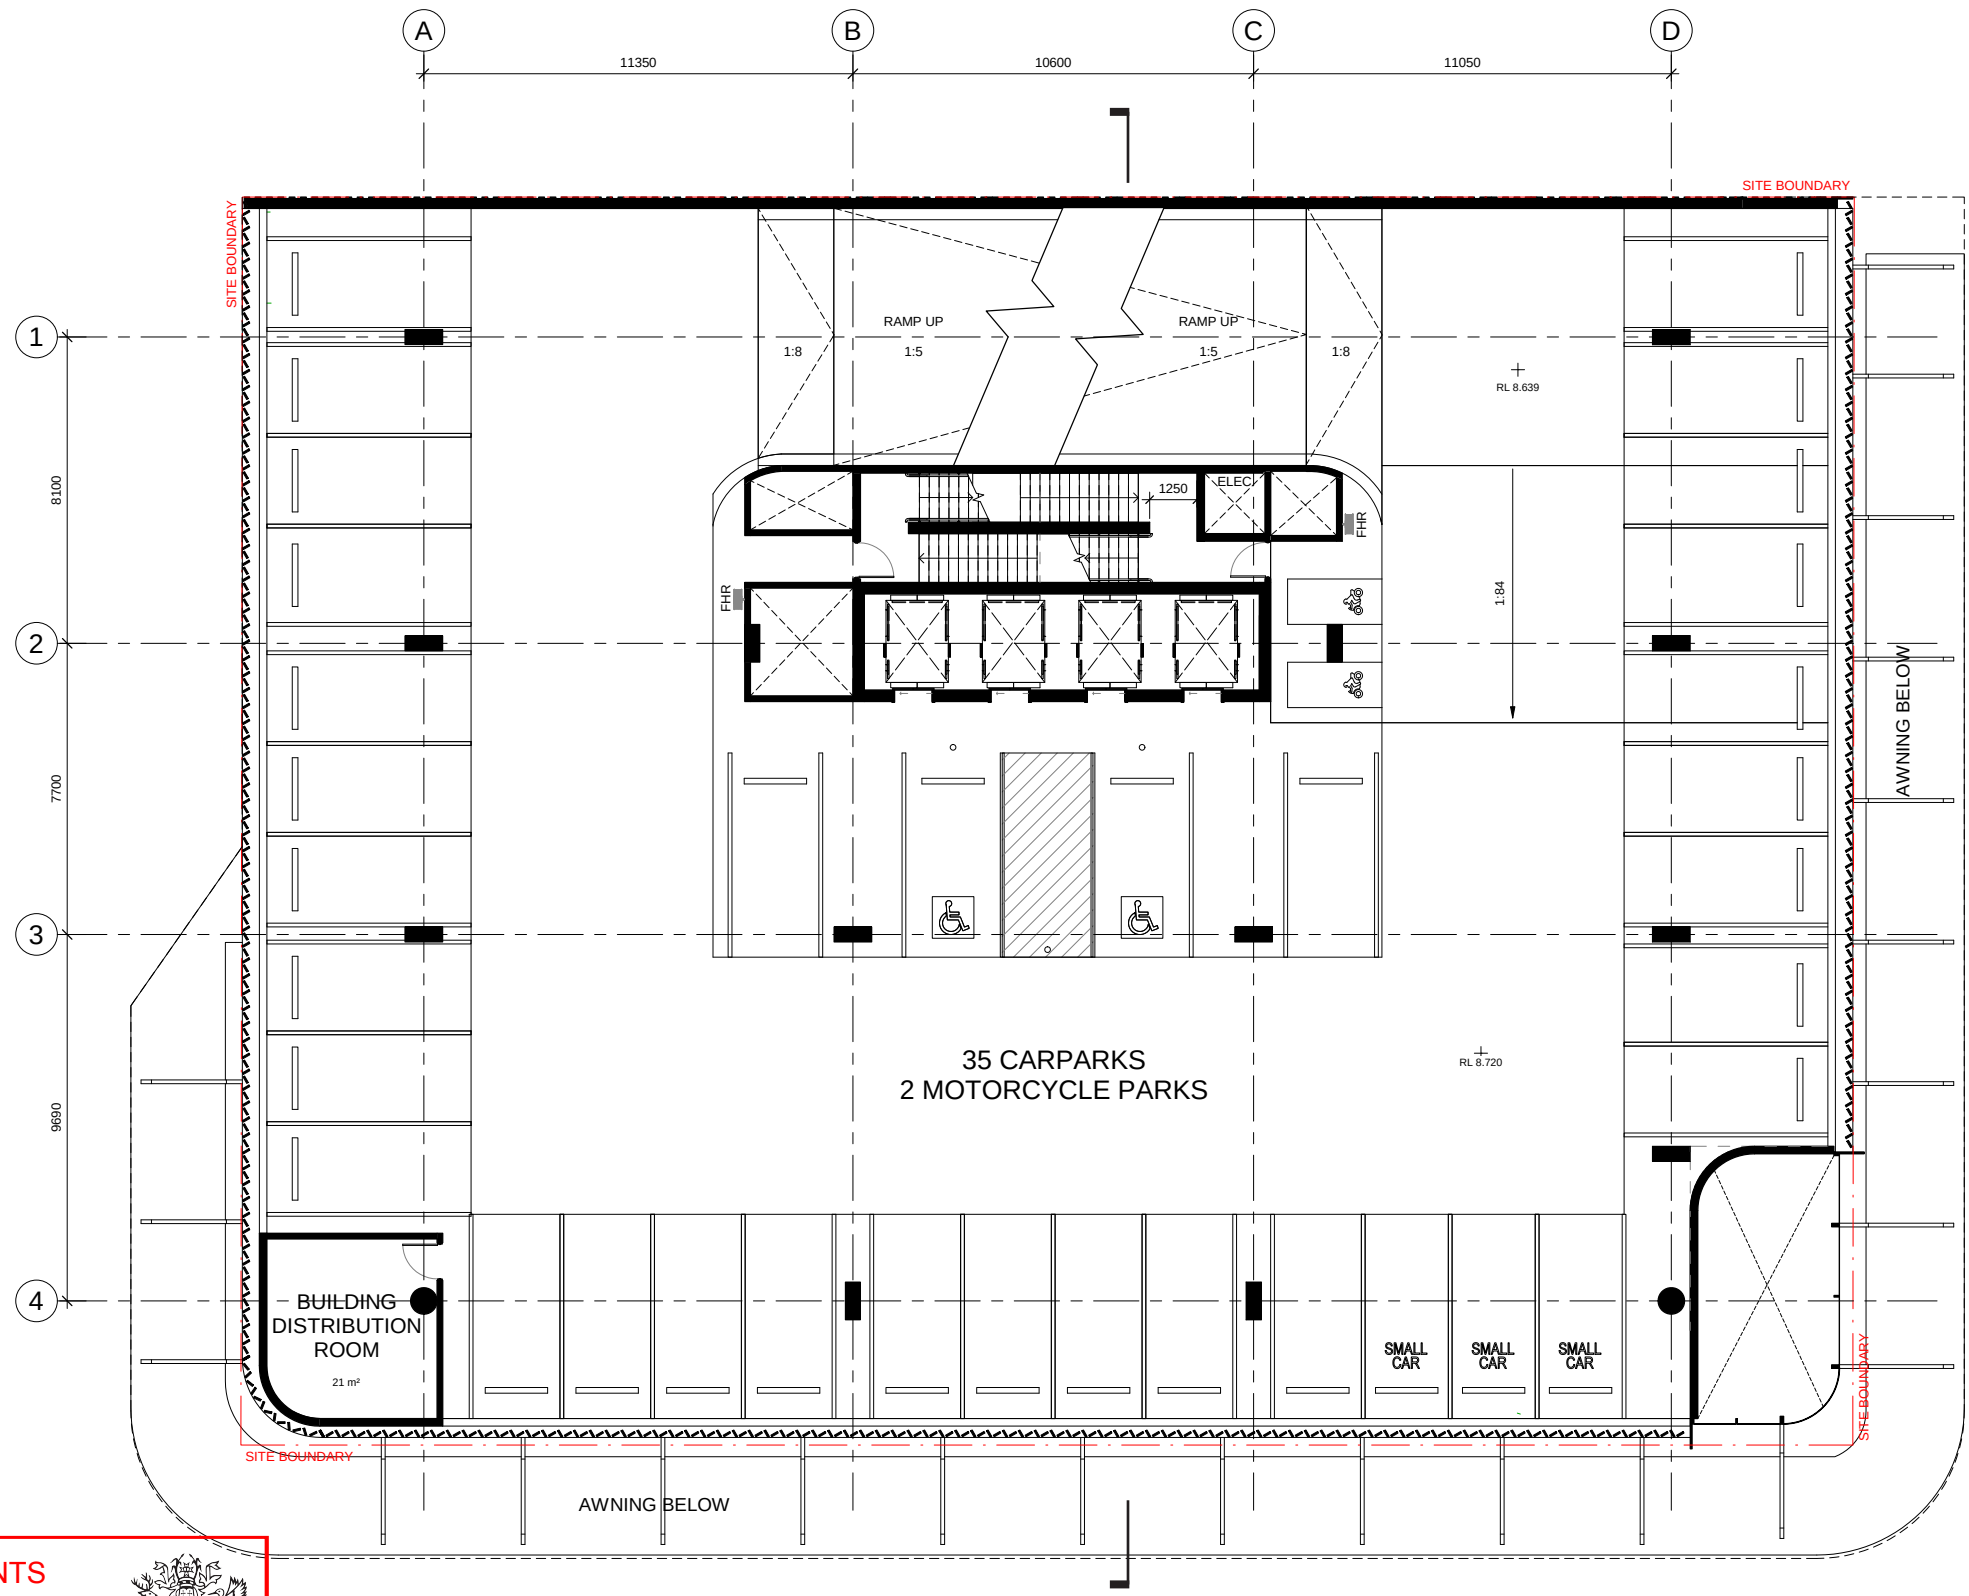

PARKING SCHEDULE	
CAR PARK TYPE	NUMBER OF SPACES
PODIUM 1	
5400x2300 Small Car	3
5400x2400 Standard Car	27
5400x2600 PWD	2
5400x2600 Standard Car	3
	35
PODIUM 2	
5000x2400 Small Car	3
5400x2300 Small Car	3
5400x2400 Standard Car	27
5400x2600 Standard Car	3
	36
PODIUM 3	
5000x2400 Small Car	3
5400x2300 Small Car	3
5400x2400 Standard Car	27
5400x2600 Standard Car	3
	36
PODIUM 4	
5000x2400 Small Car	3
5400x2300 Small Car	3
5400x2400 Standard Car	27
5400x2600 Standard Car	4
	37
Grand total	144

Parking Ratio = 1:75


PLANS AND DOCUMENTS referred to in the PDA DEVELOPMENT APPROVAL

Approval no: DEV2021/1249

Date: 17 March 2022

Queensland Government

Level 2-3 Floor Plan

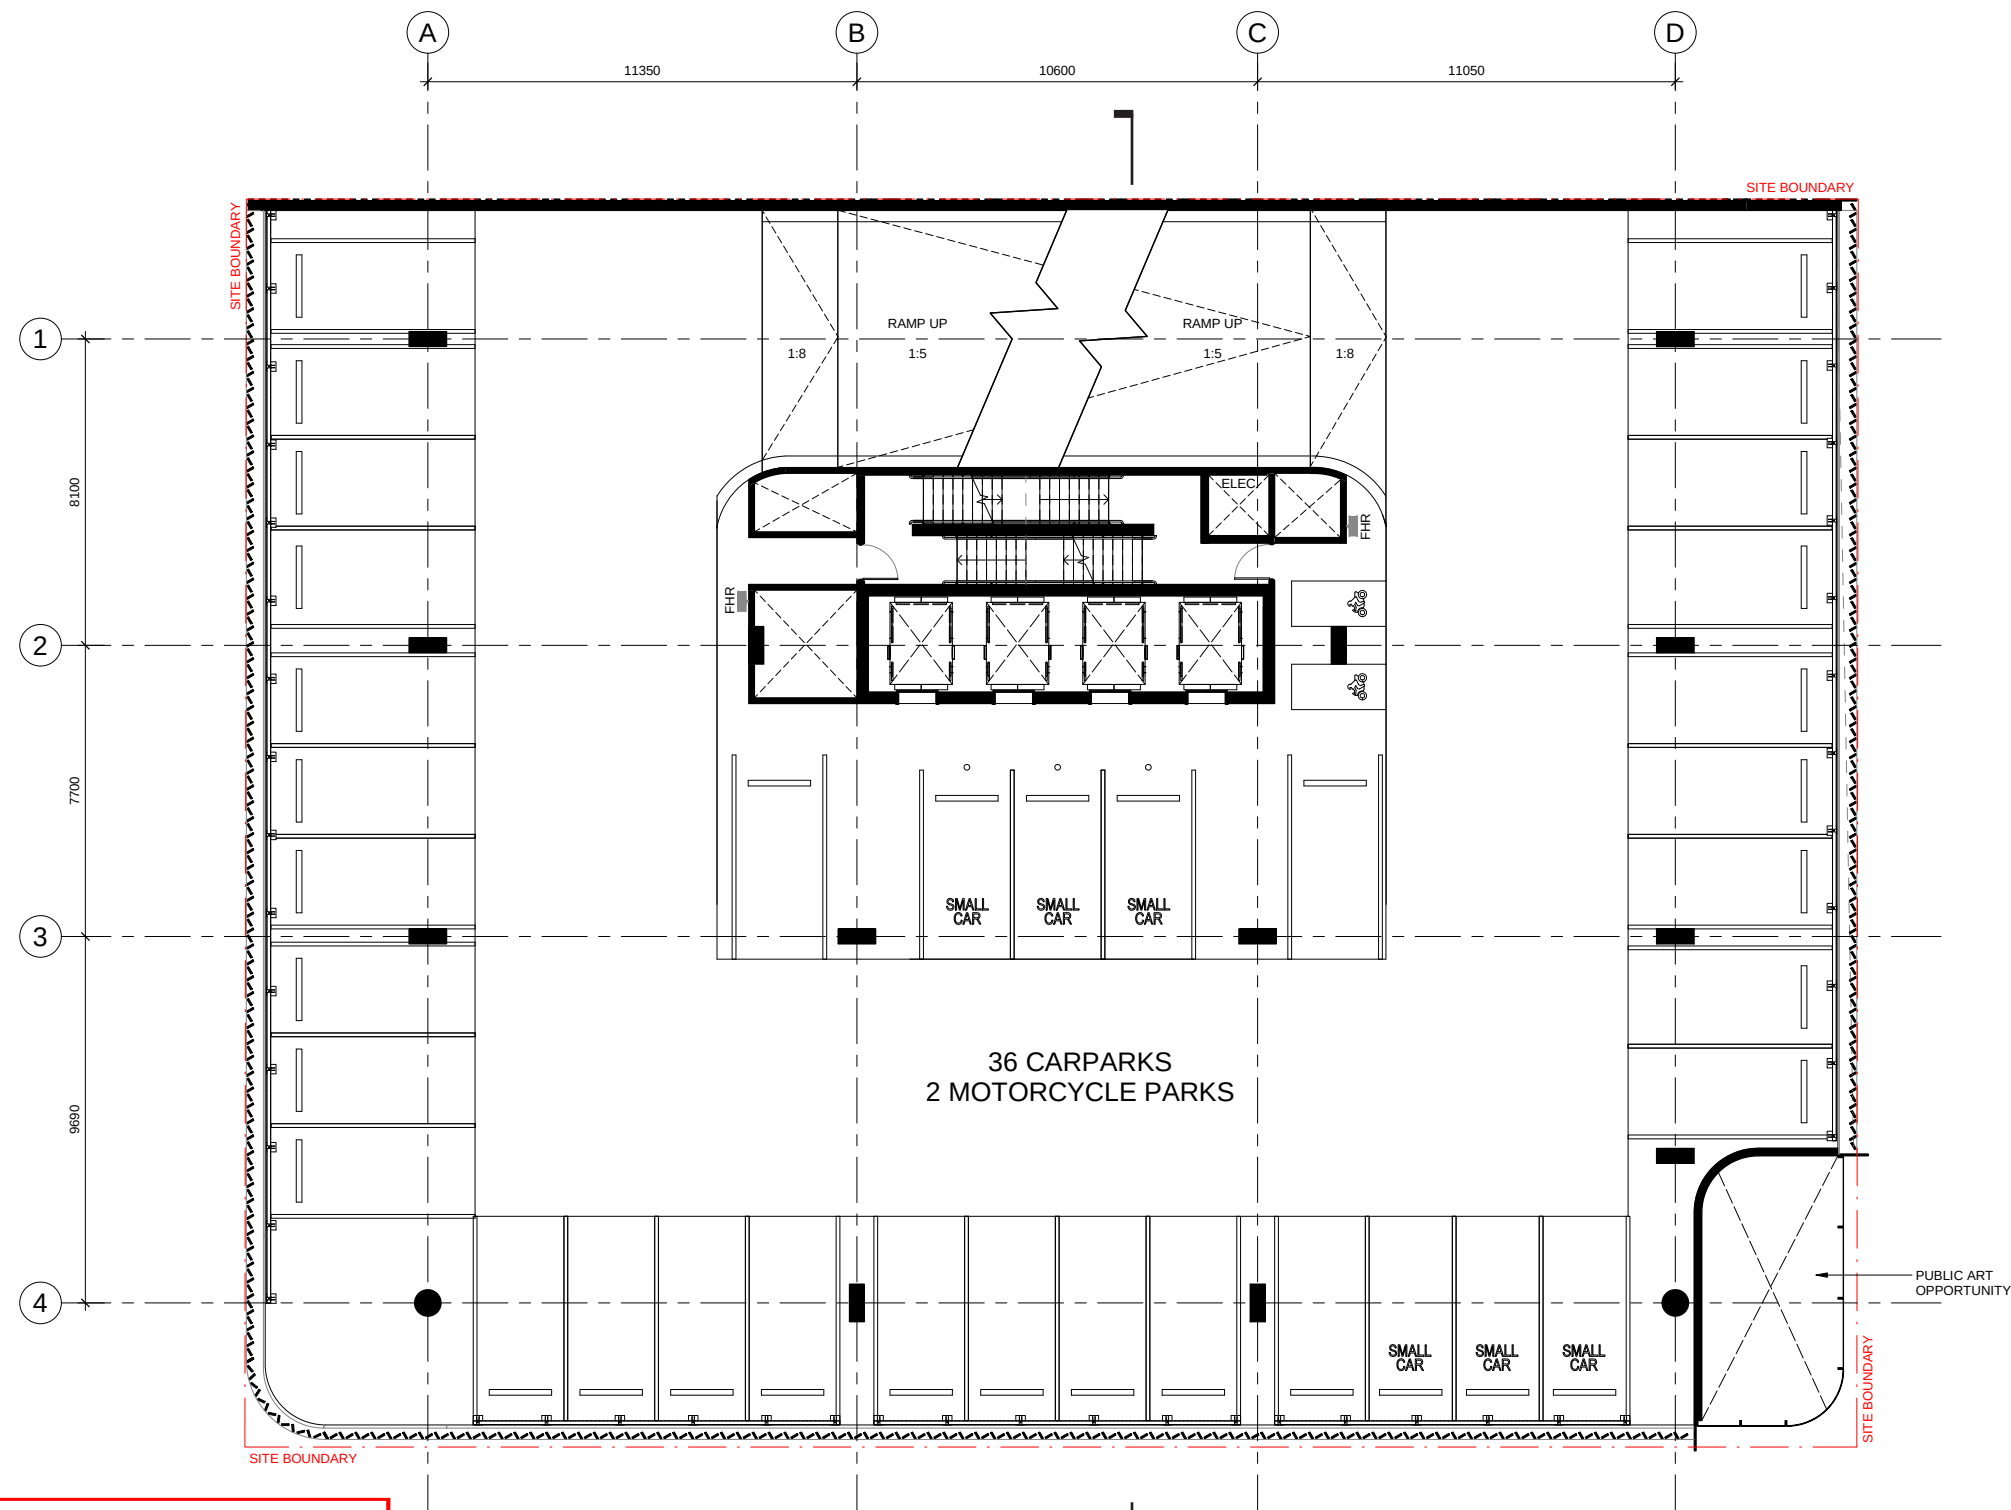

PARKING SCHEDULE	
CAR PARK TYPE	NUMBER OF SPACES

PODIUM 1	
5400x2300 Small Car	3
5400x2400 Standard Car	27
5400x2600 PWD	2
5400x2600 Standard Car	3
35	

PODIUM 2	
5000x2400 Small Car	3
5400x2300 Small Car	3
5400x2400 Standard Car	27
5400x2600 Standard Car	3
36	

PODIUM 3	
5000x2400 Small Car	3
5400x2300 Small Car	3
5400x2400 Standard Car	27
5400x2600 Standard Car	3
36	

PODIUM 4	
5000x2400 Small Car	3
5400x2300 Small Car	3
5400x2400 Standard Car	27
5400x2600 Standard Car	4
37	

Grand total 144

Parking Ratio = 1:75


PLANS AND DOCUMENTS
referred to in the PDA
DEVELOPMENT APPROVAL

Approval no: DEV2021/1249

Date: 17 March 2022

Queensland
Government

Level 4 Floor Plan

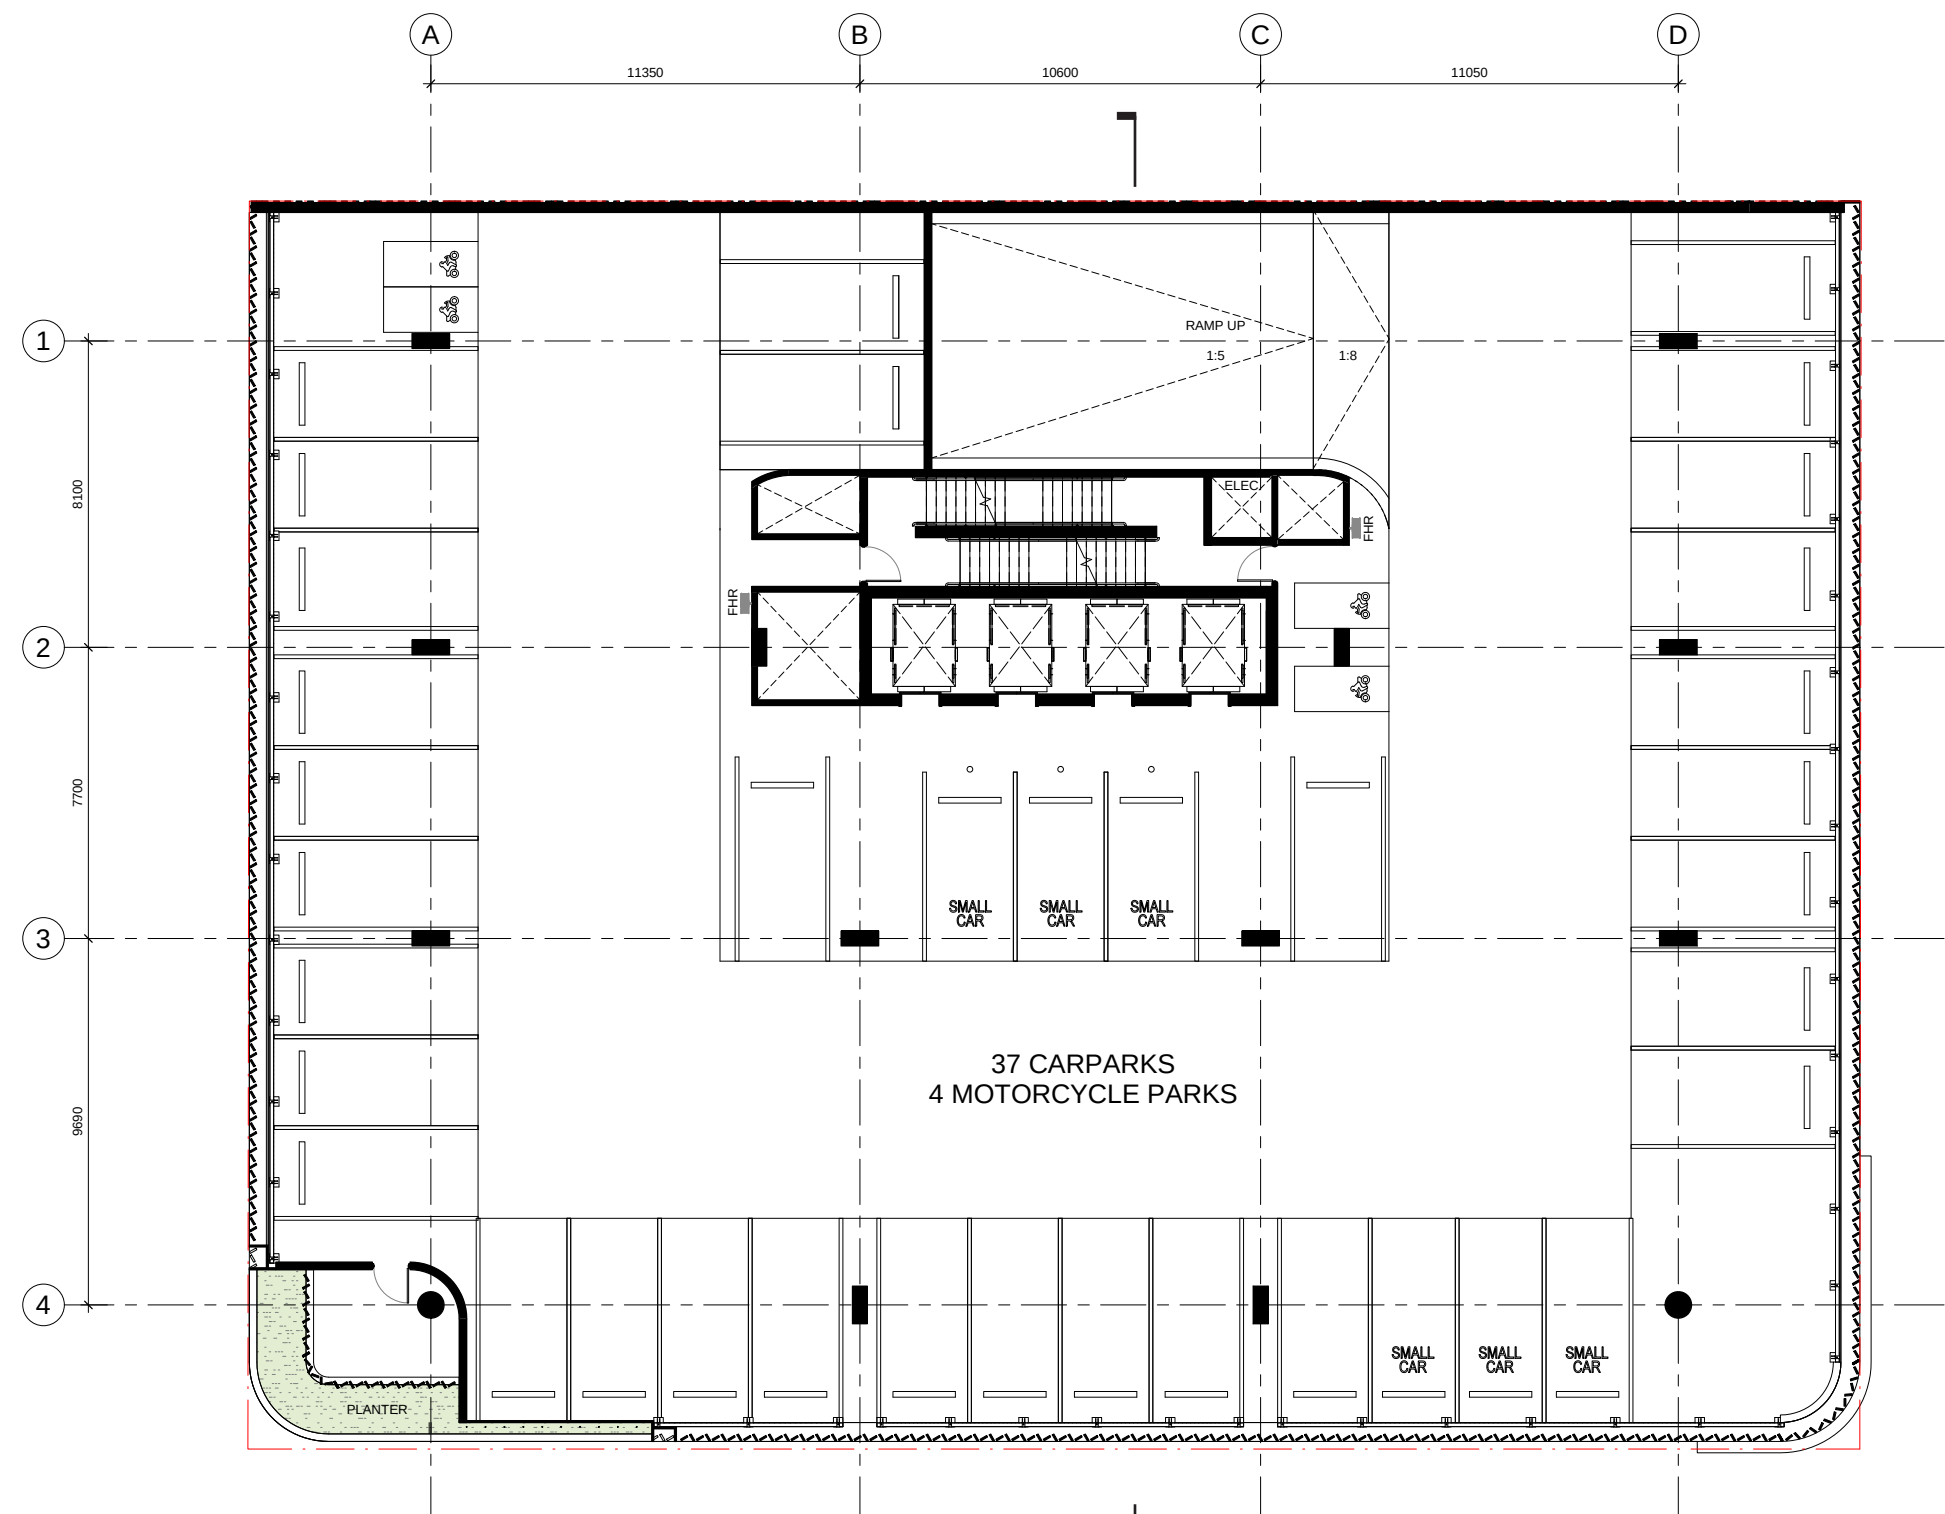

PARKING SCHEDULE

CAR PARK TYPE	NUMBER OF SPACES
PODIUM 1	
5400x2300 Small Car	3
5400x2400 Standard Car	27
5400x2600 PWD	2
5400x2600 Standard Car	3
	35
PODIUM 2	
5000x2400 Small Car	3
5400x2300 Small Car	3
5400x2400 Standard Car	27
5400x2600 Standard Car	3
	36
PODIUM 3	
5000x2400 Small Car	3
5400x2300 Small Car	3
5400x2400 Standard Car	27
5400x2600 Standard Car	3
	36
PODIUM 4	
5000x2400 Small Car	3
5400x2300 Small Car	3
5400x2400 Standard Car	27
5400x2600 Standard Car	4
	37
Grand total	144


Parking Ratio = 1:75

PLANS AND DOCUMENTS
referred to in the PDA
DEVELOPMENT APPROVAL

Approval no: DEV2021/1249
Date: 17 March 2022

Queensland
Government

Level 5 Floor Plan

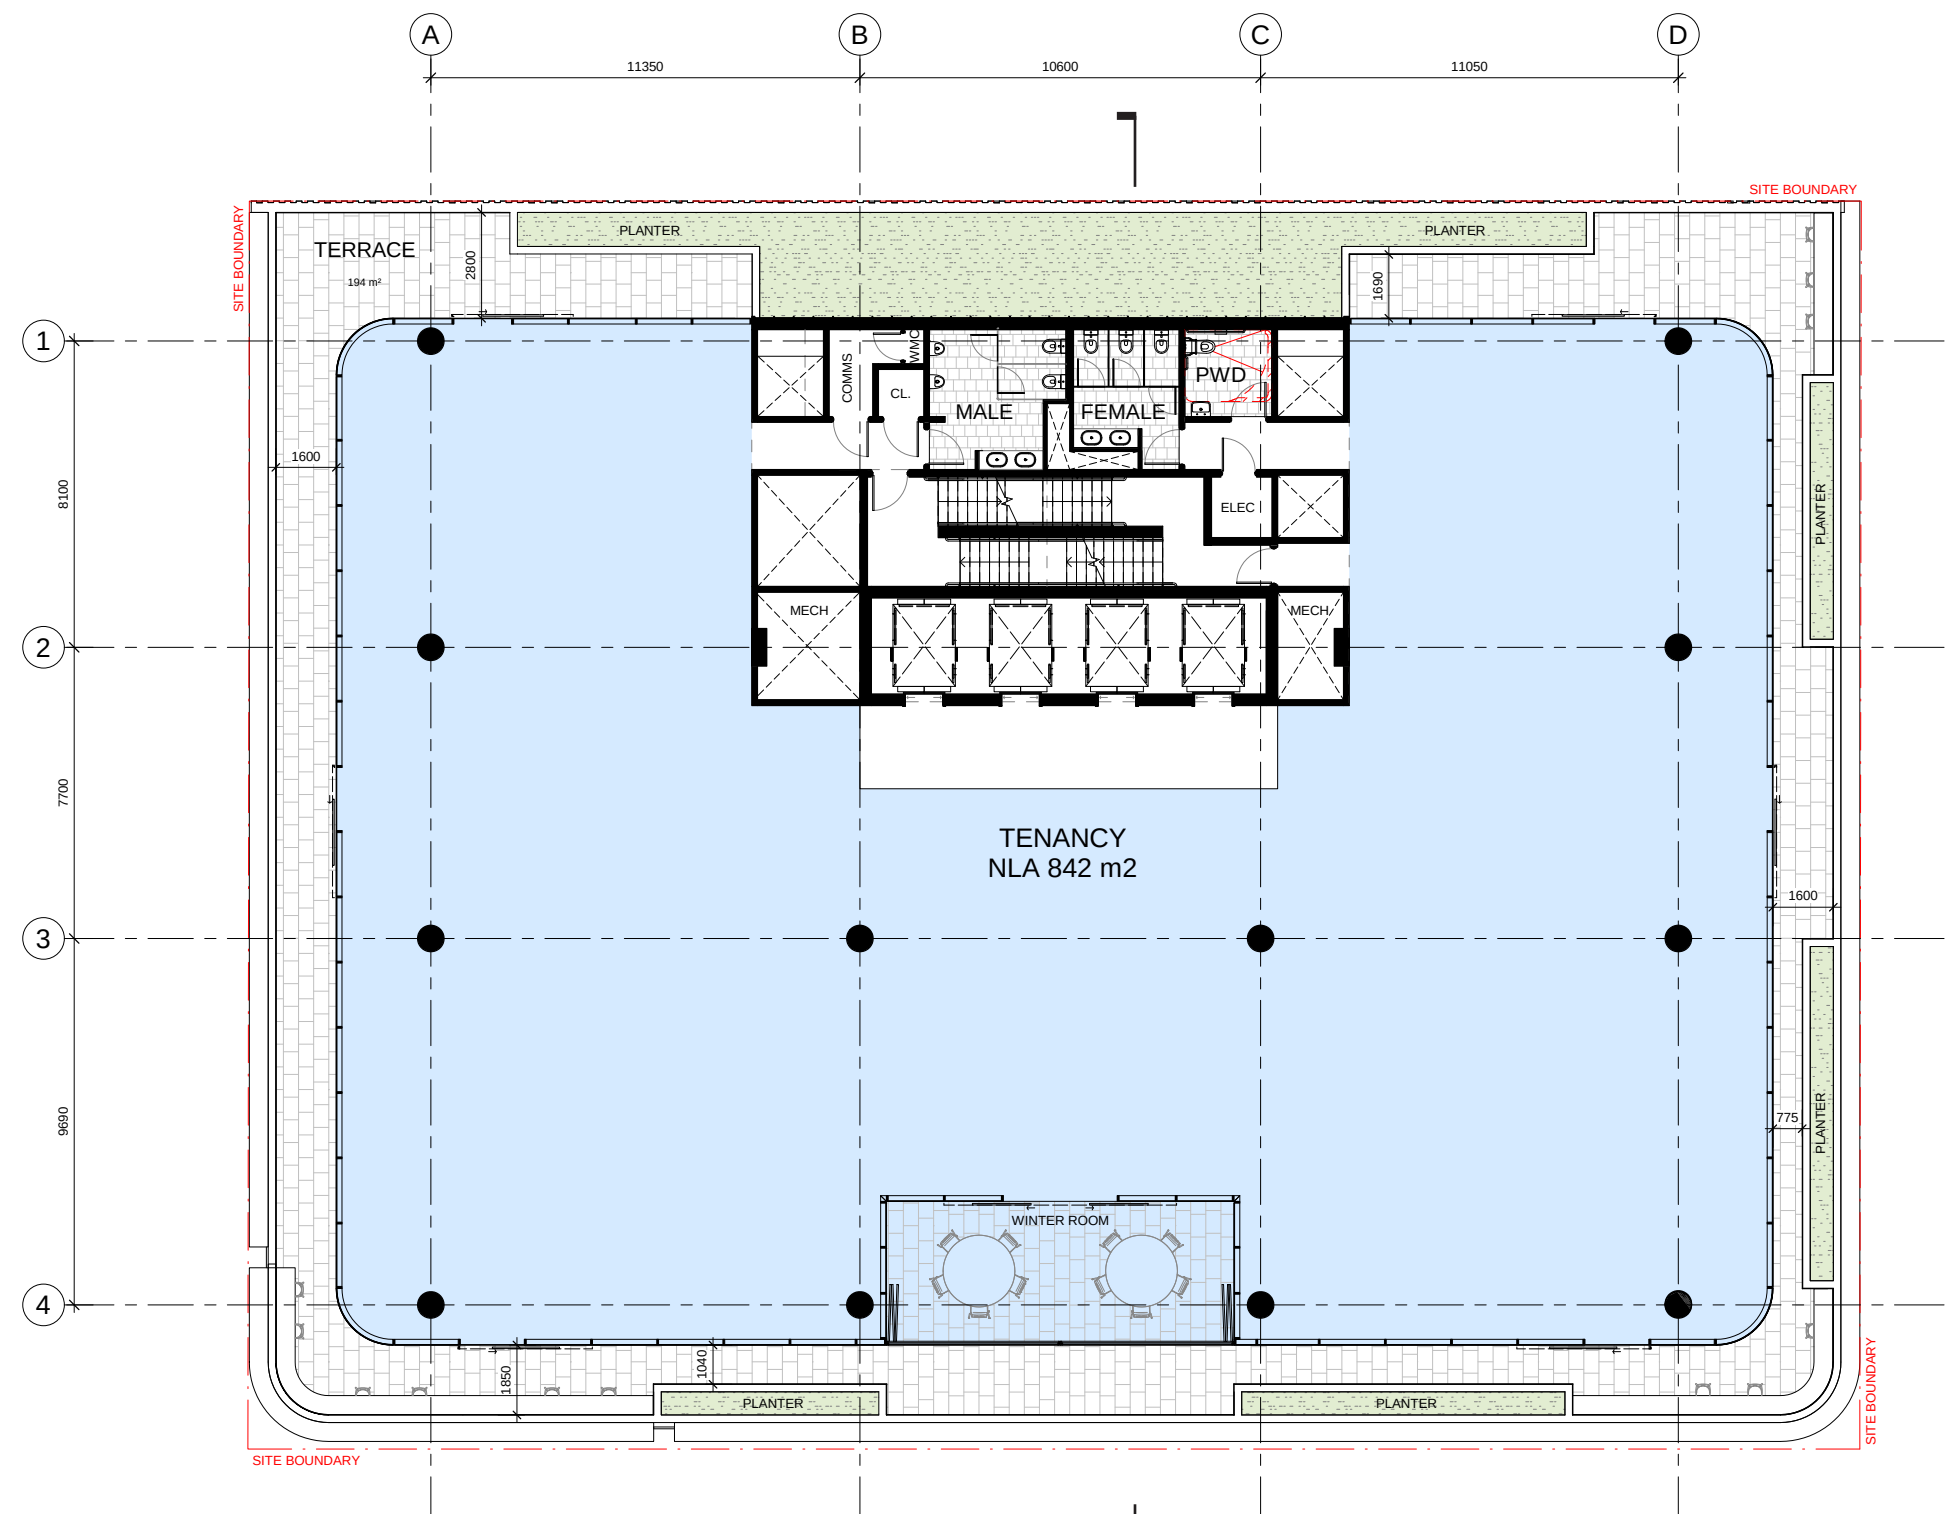


PLANS AND DOCUMENTS
referred to in the PDA
DEVELOPMENT APPROVAL

Approval no: DEV2021/1249
Date: 17 March 2022



Typical Tower Plan (Levels 6-13)

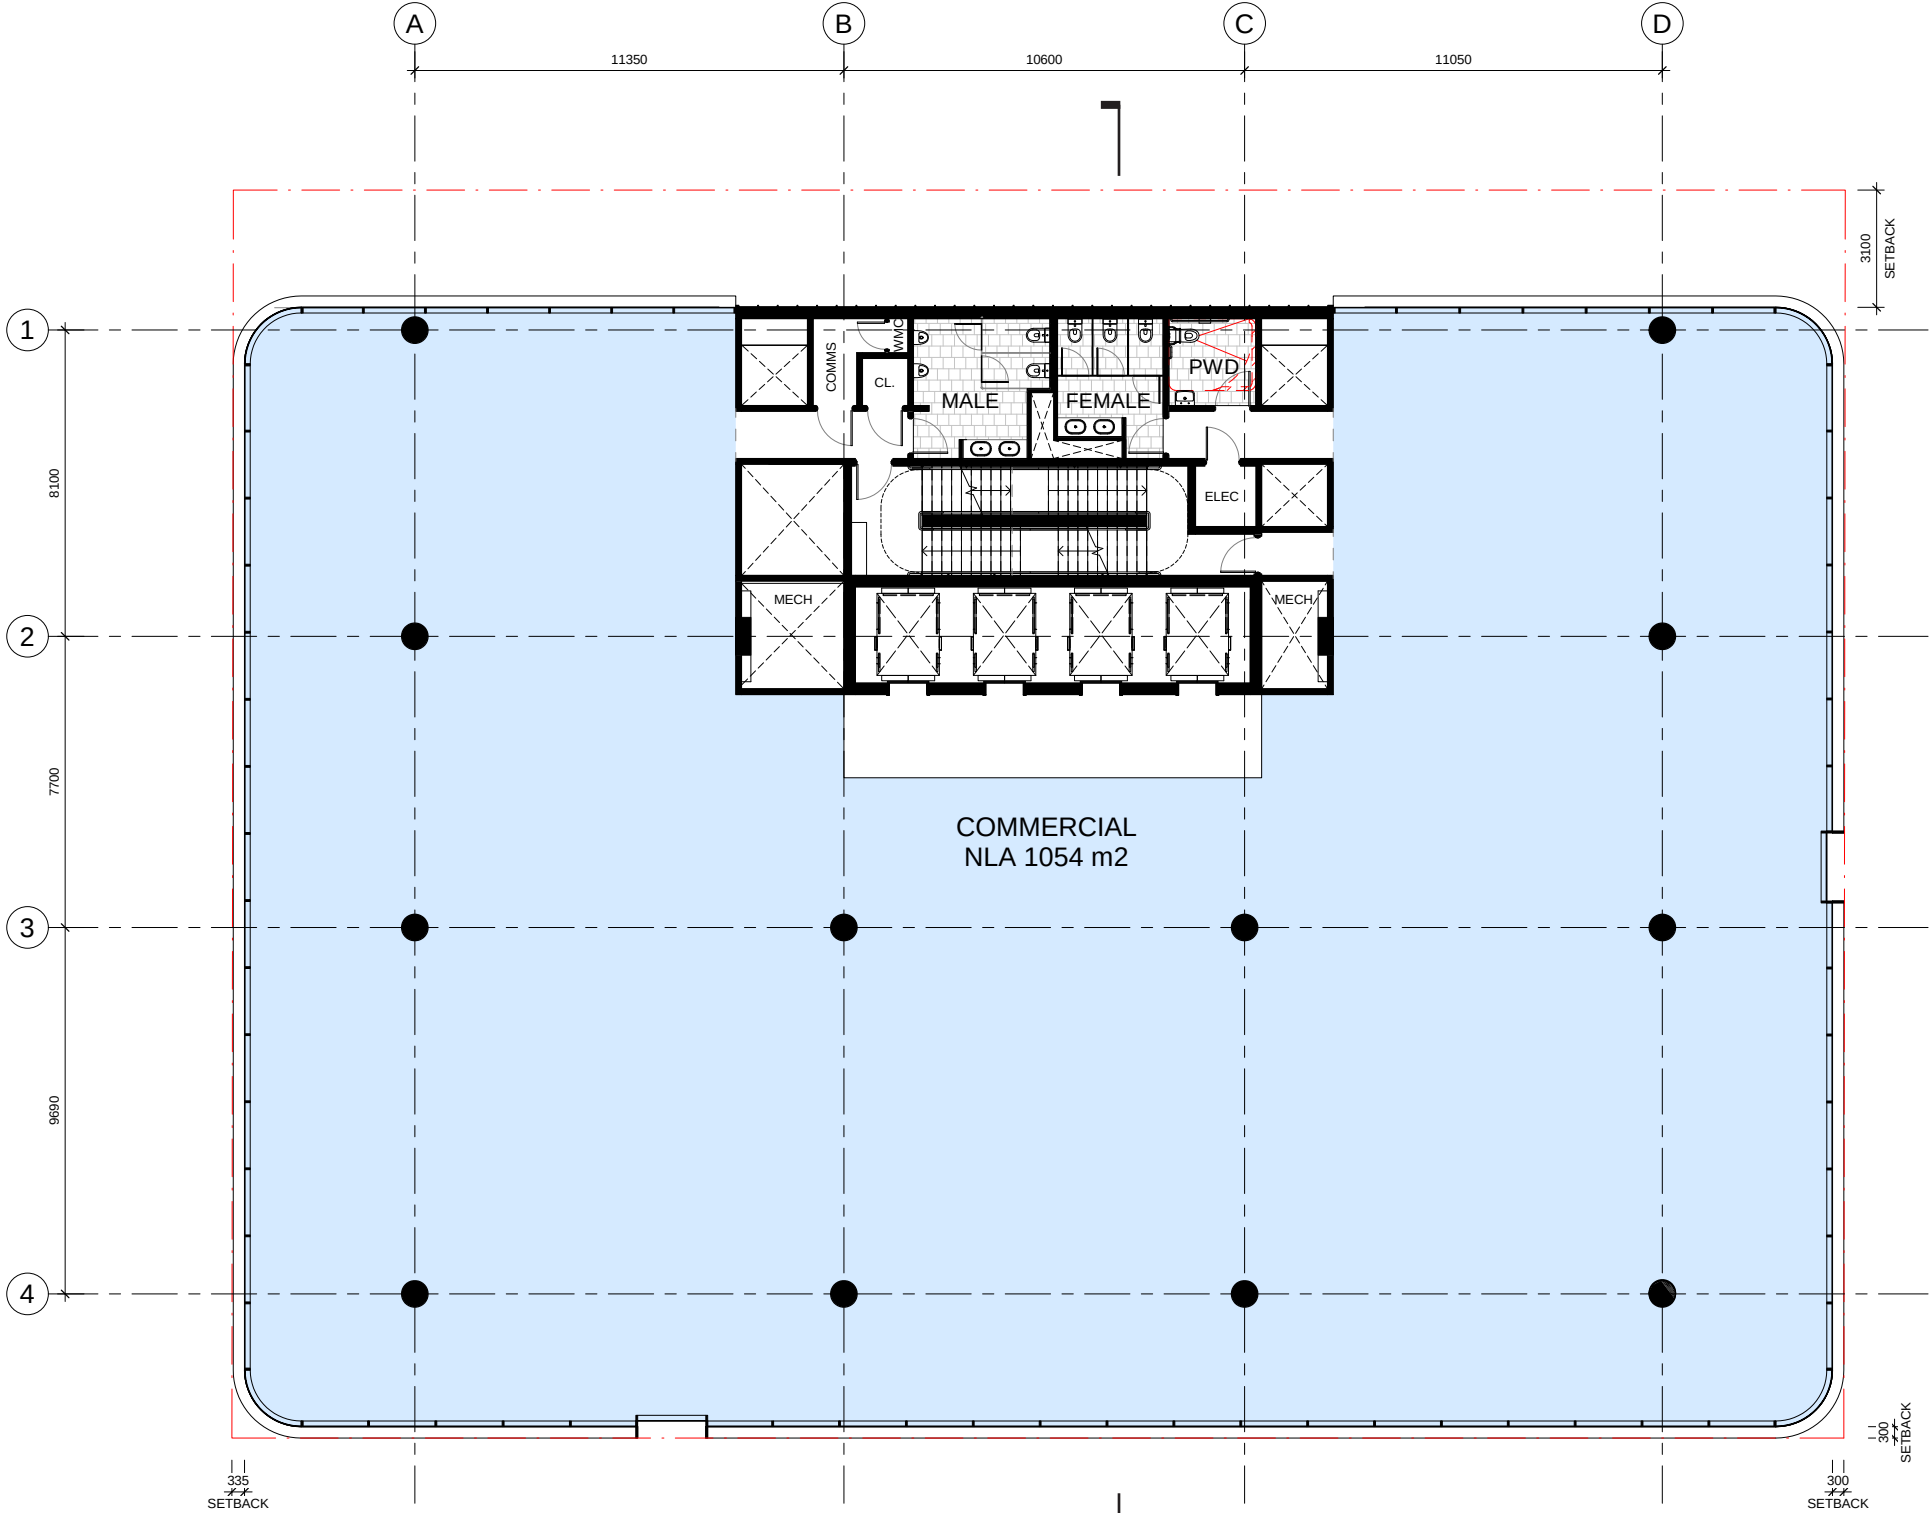


PLANS AND DOCUMENTS
referred to in the PDA
DEVELOPMENT APPROVAL

Approval no: DEV2021/1249
Date: 17 March 2022



Queensland
Government

Level 14 Floor Plan

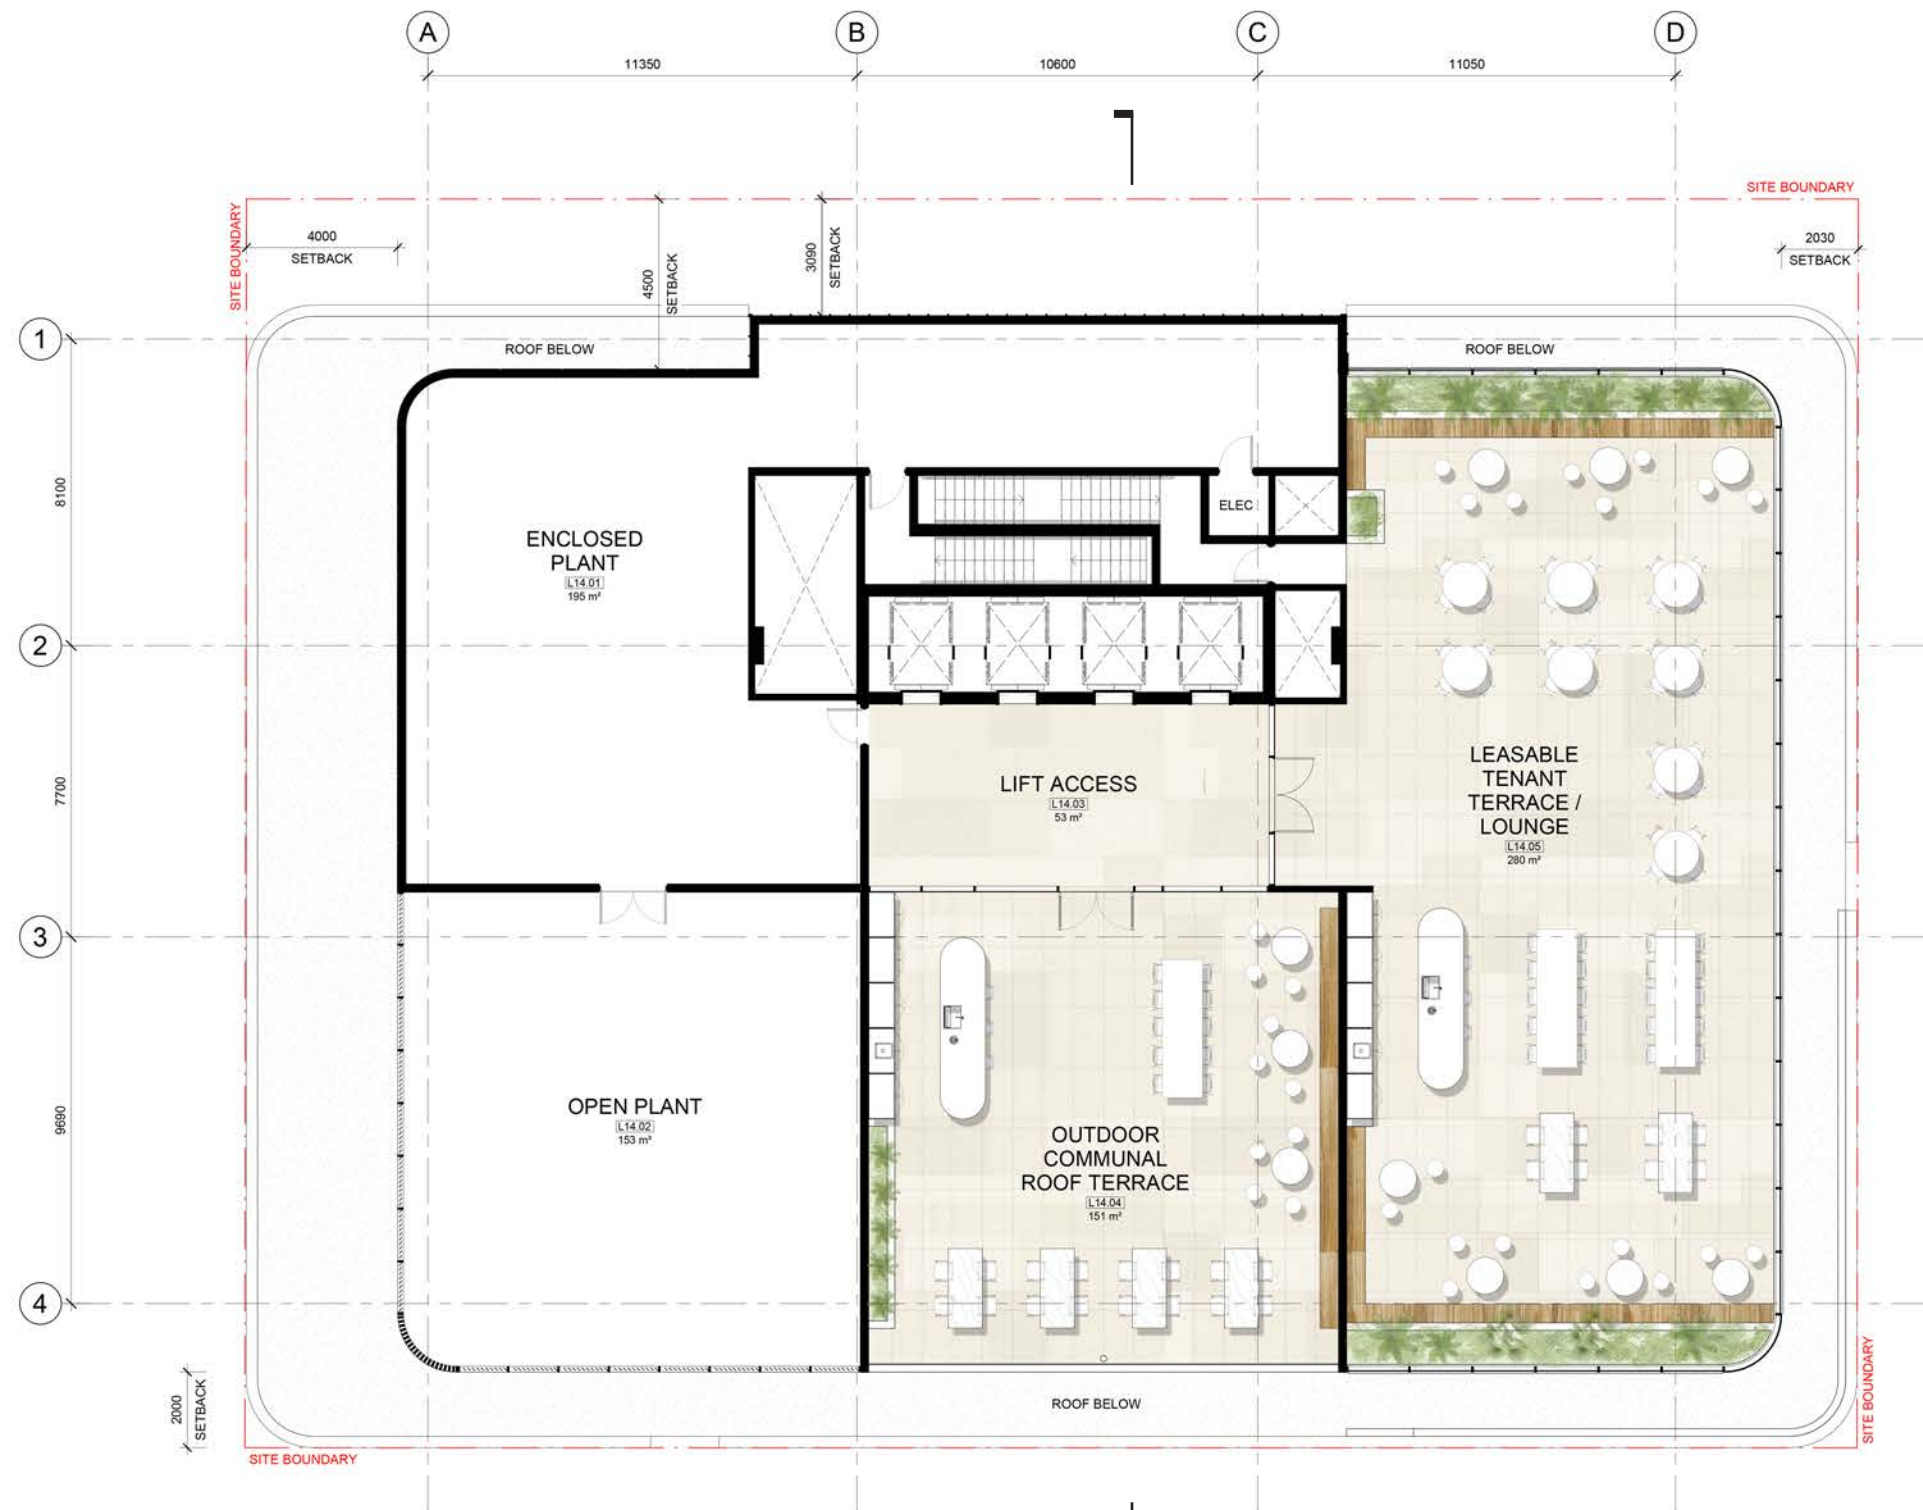


PLANS AND DOCUMENTS
referred to in the PDA
DEVELOPMENT APPROVAL

Approval no: DEV2021/1249

Date: 17 March 2022



Roof Plan

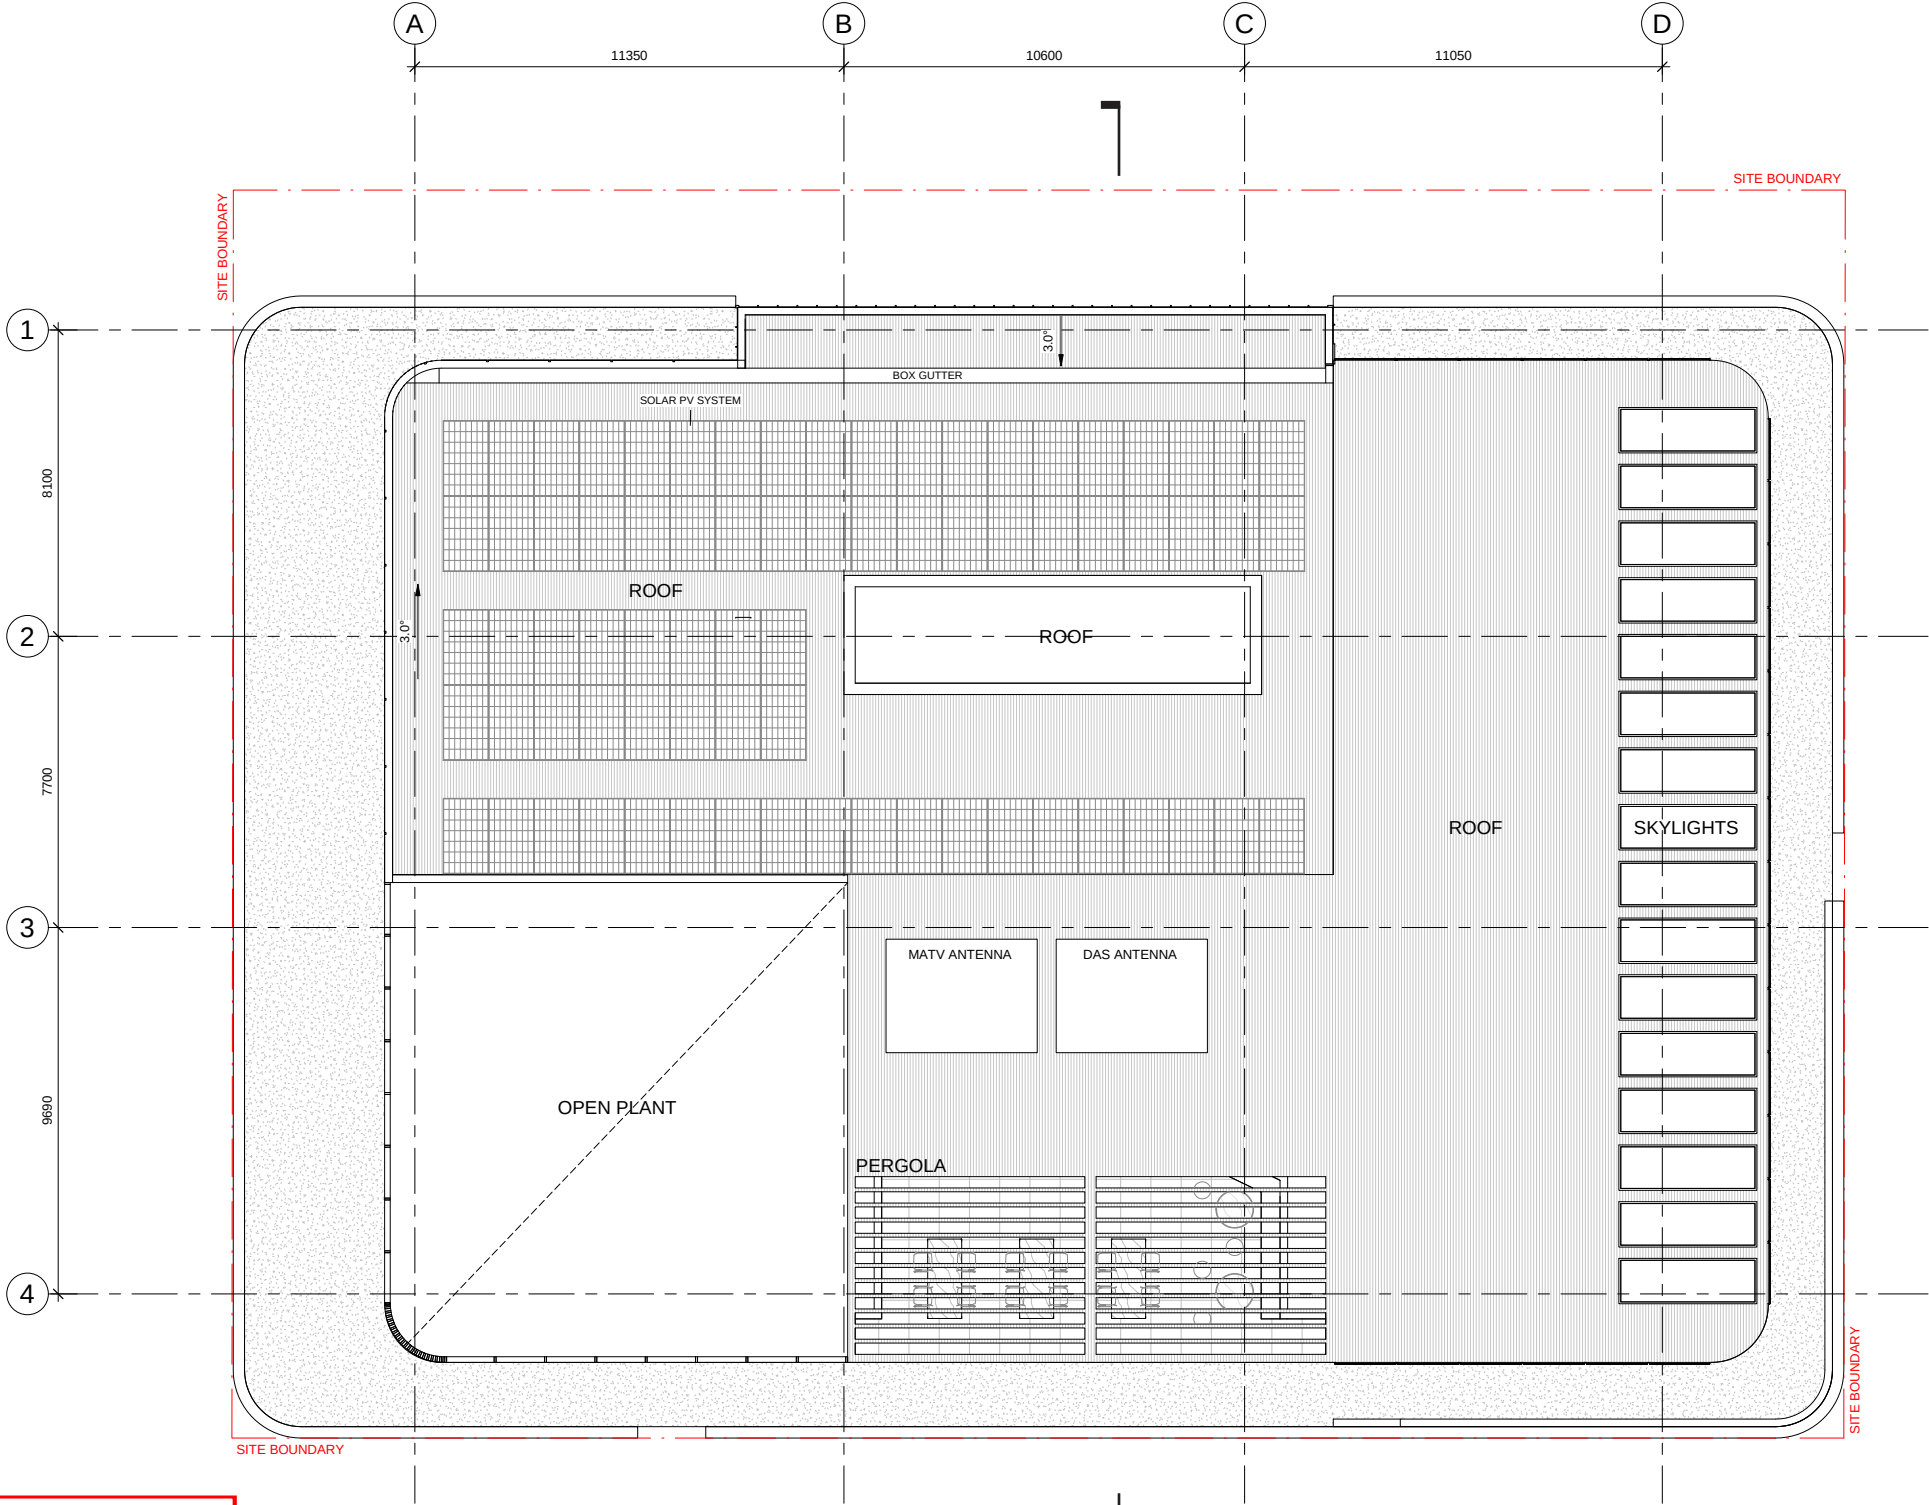

PLANS AND DOCUMENTS
referred to in the PDA
DEVELOPMENT APPROVAL

Approval no: DEV2021/1249
Date: 17 March 2022

Queensland
Government

East Elevation

(First Avenue)


PLANS AND DOCUMENTS
referred to in the PDA
DEVELOPMENT APPROVAL

Approval no: DEV2021/1249
Date: 17 March 2022



Queensland
Government

ABBREVIATION LEGEND	
ABBREVIATION	DESCRIPTION
AHS01	ALUMINIUM HORIZONTAL SUNSHADE 01
ALB01	ALUMINIUM BATTEN CLADDING 01
ALP01	ALUMINIUM PANNELLING 01 - BRONZE COLOUR
ALP02	ALUMINIUM PANNELLING 02 - BLACK COLOUR
ALS01	ALUMINIUM SCREEN 01
AWN	PAINT FINISHED METAL AWNING
GLV01	GLASS LOUVRES 01
GS01	COMMERCIAL GLAZING SUITE 01
GS02	COMMERCIAL GLAZING SUITE 02
GS03	COMMERCIAL GLAZING SUITE 03

 

(South Sea Islander
Way)



C O X walker



West Elevation

(Lightning Lane)

PLANS AND DOCUMENTS
referred to in the PDA
DEVELOPMENT APPROVAL

Approval no: DEV2021/1249


Date: 17 March 2022



Queensland
Government

ABBREVIATION LEGEND	
ABBREVIATION	DESCRIPTION
AHS01	ALUMINIUM HORIZONTAL SUNSHADE 01
ALP01	ALUMINIUM PANELLING 01 - BRONZE COLOUR
ALP02	ALUMINIUM PANELLING 02 - BLACK COLOUR
ALS01	ALUMINIUM SCREEN 01
ALS02	ALUMINIUM SCREEN 02
AWN	PAINT FINISHED METAL AWNING
GS01	COMMERCIAL GLAZING SUITE 01
GS02	COMMERCIAL GLAZING SUITE 02
GS03	COMMERCIAL GLAZING SUITE 03
REN	RENDERED AND PAINTED FINISH

Scale 1:200 @ A3

 

North Elevation


PLANS AND DOCUMENTS
referred to in the PDA
DEVELOPMENT APPROVAL

Approval no: DEV2021/1249
Date: 17 March 2022



ABBREVIATION LEGEND	
ABBREVIATION	DESCRIPTION
AHS01	ALUMINIUM HORIZONTAL SUNSHADE 01
ALP01	ALUMINIUM PANELLING 01 - BRONZE COLOUR
ALS01	ALUMINIUM SCREEN 01
AWN	PAINT FINISHED METAL AWNING
BAL01	GLAZED BALUSTRADE
GLV01	GLASS LOUVRES 01
GS02	COMMERCIAL GLAZING SUITE 02
GS03	COMMERCIAL GLAZING SUITE 03
PPC01	WARM COLOURED BODY OXIDE PRECAST CONCRETE WALL WITH RIBBED TEXTURE AND INSET ALUMINIUM DETAILING
PPC02	PAINTED PRECAST CONCRETE WALL

Scale 1:200 @ A3

 

Section AA



PLANS AND DOCUMENTS
referred to in the PDA
DEVELOPMENT APPROVAL

Approval no: DEV2021/1249

Date: 17 March 2022



Scale 1:200 @ A3

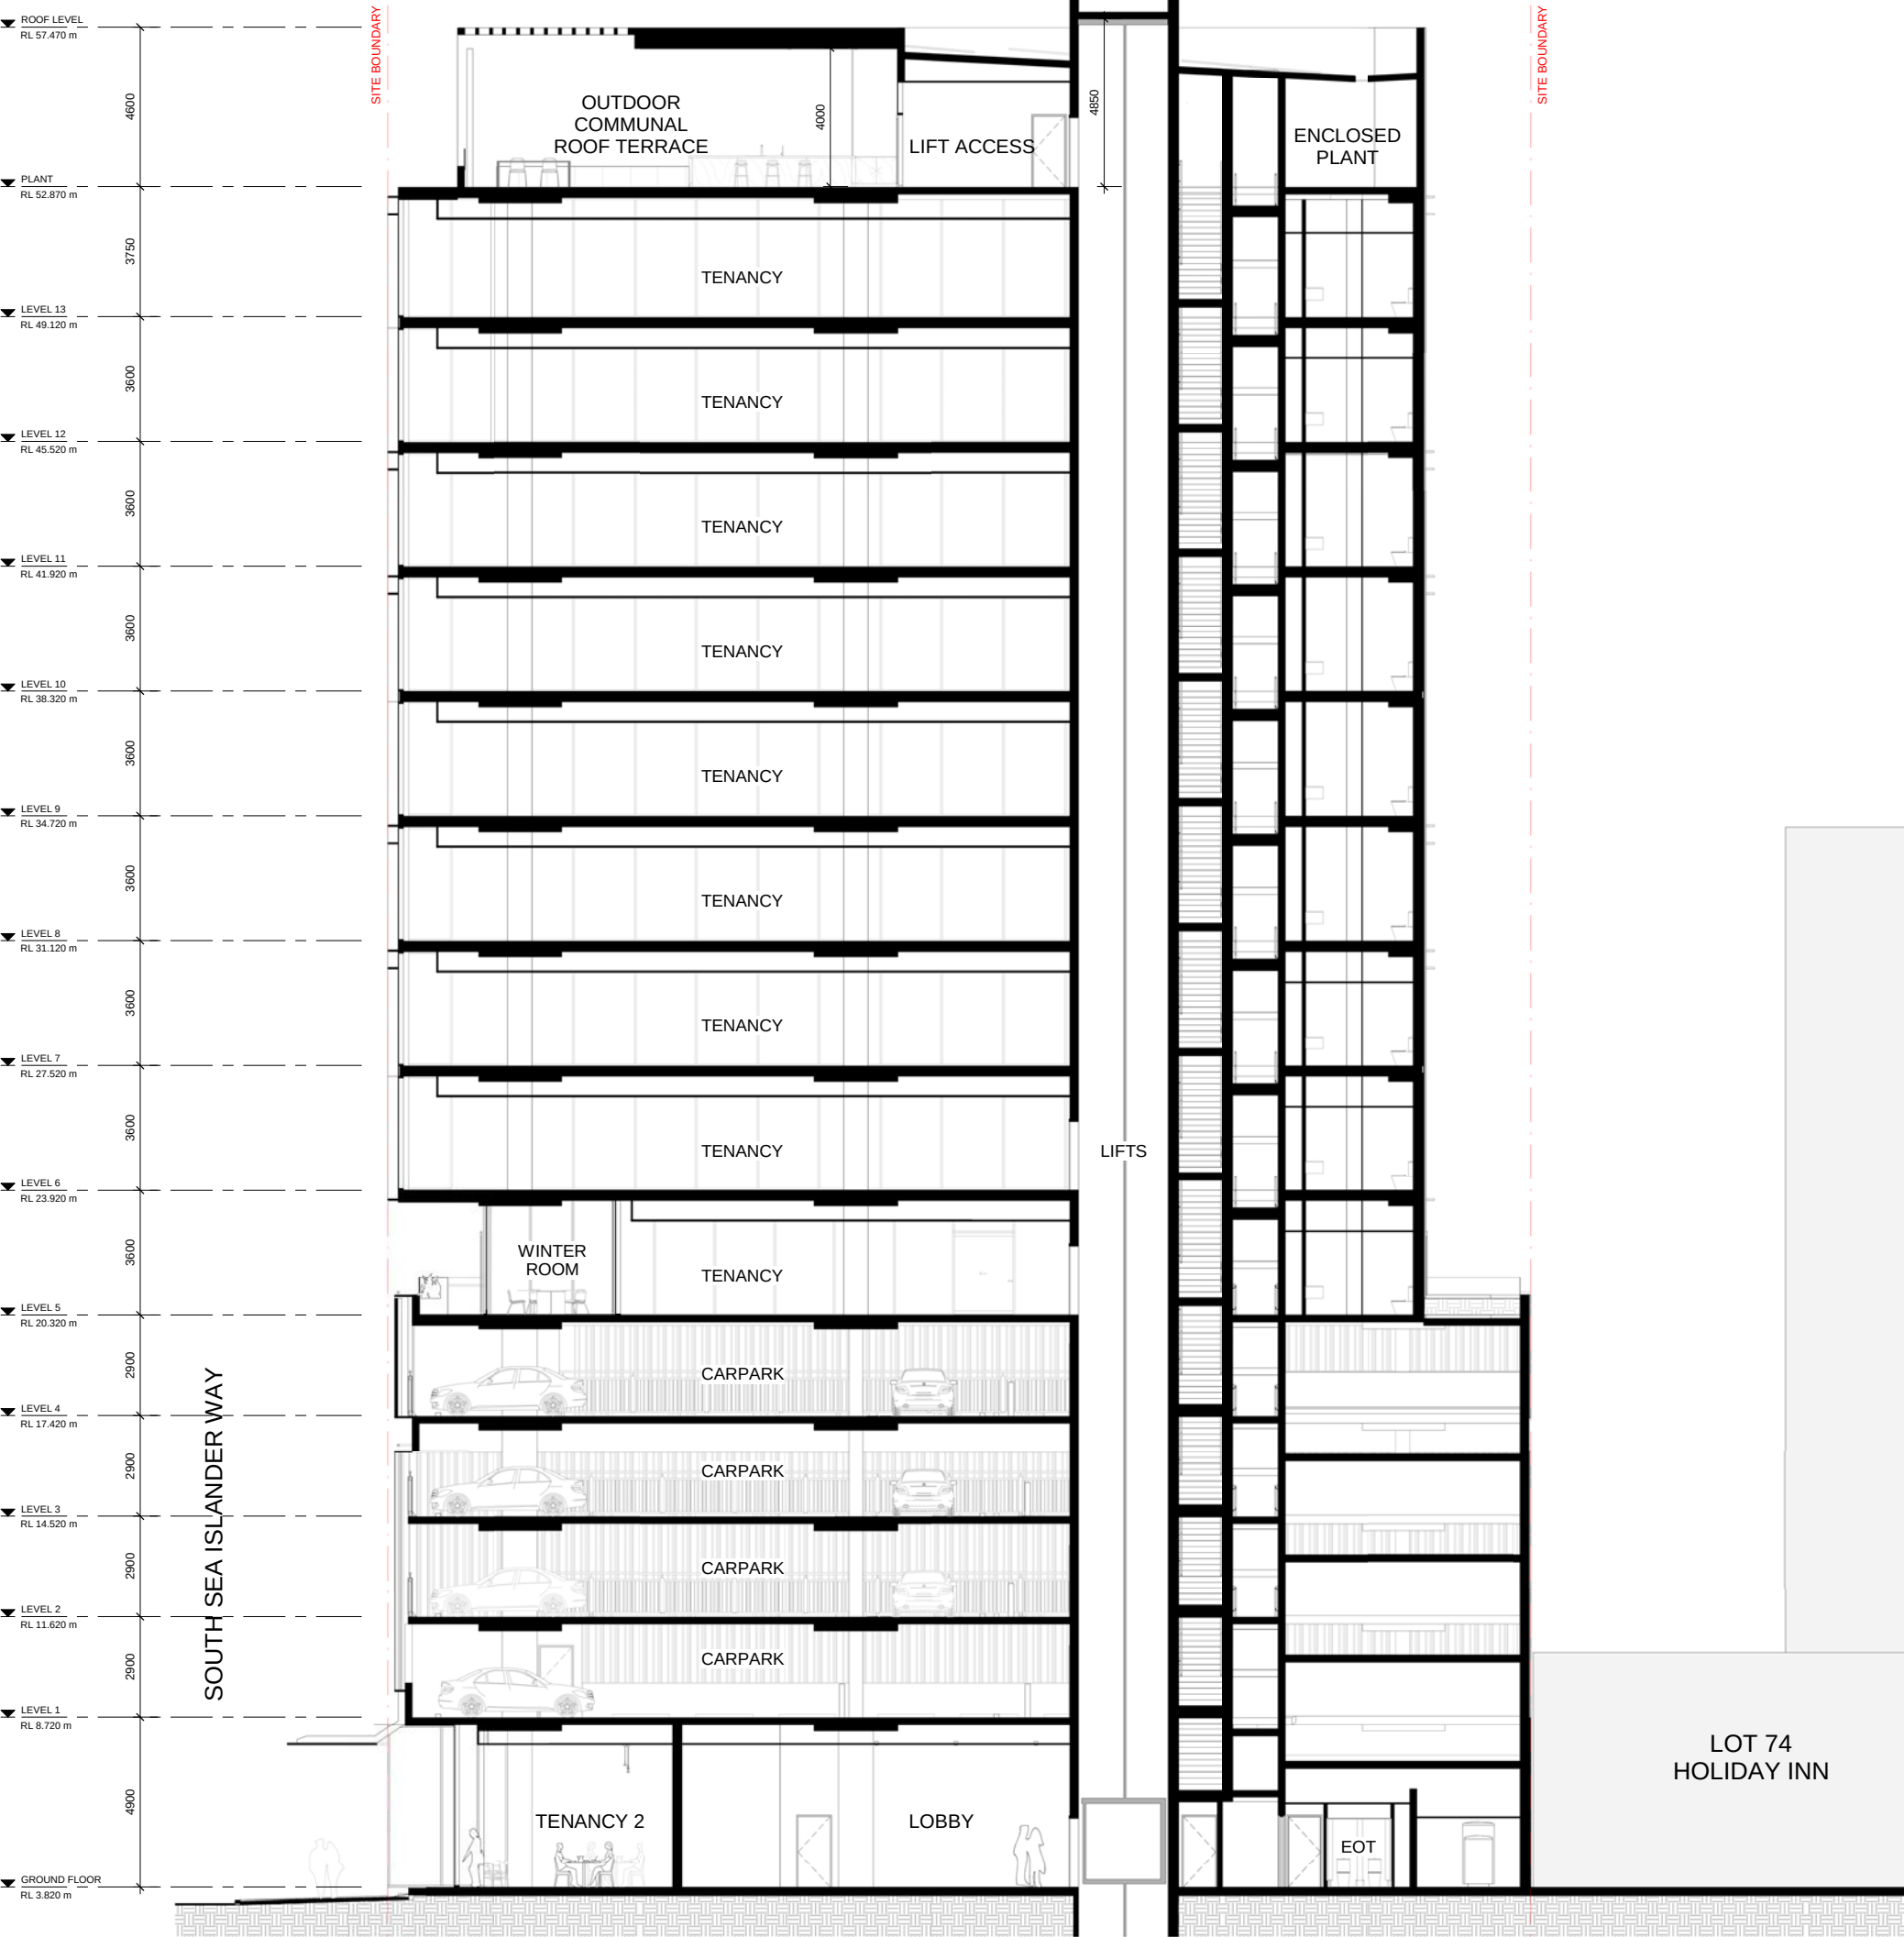 

LOT 74
HOLIDAY INN