

PLANS AND DOCUMENTS
referred to in the PDA
DEVELOPMENT APPROVAL




Approval no: DEV2021/1232
Date: 29 March 2022

AMENDED IN RED

By: Leila Torrens
Date: 23/12/2021




Splay to be provided in accordance
with IPWEA standard drawing 051
with a 60 degree angle and 1500mm
taper

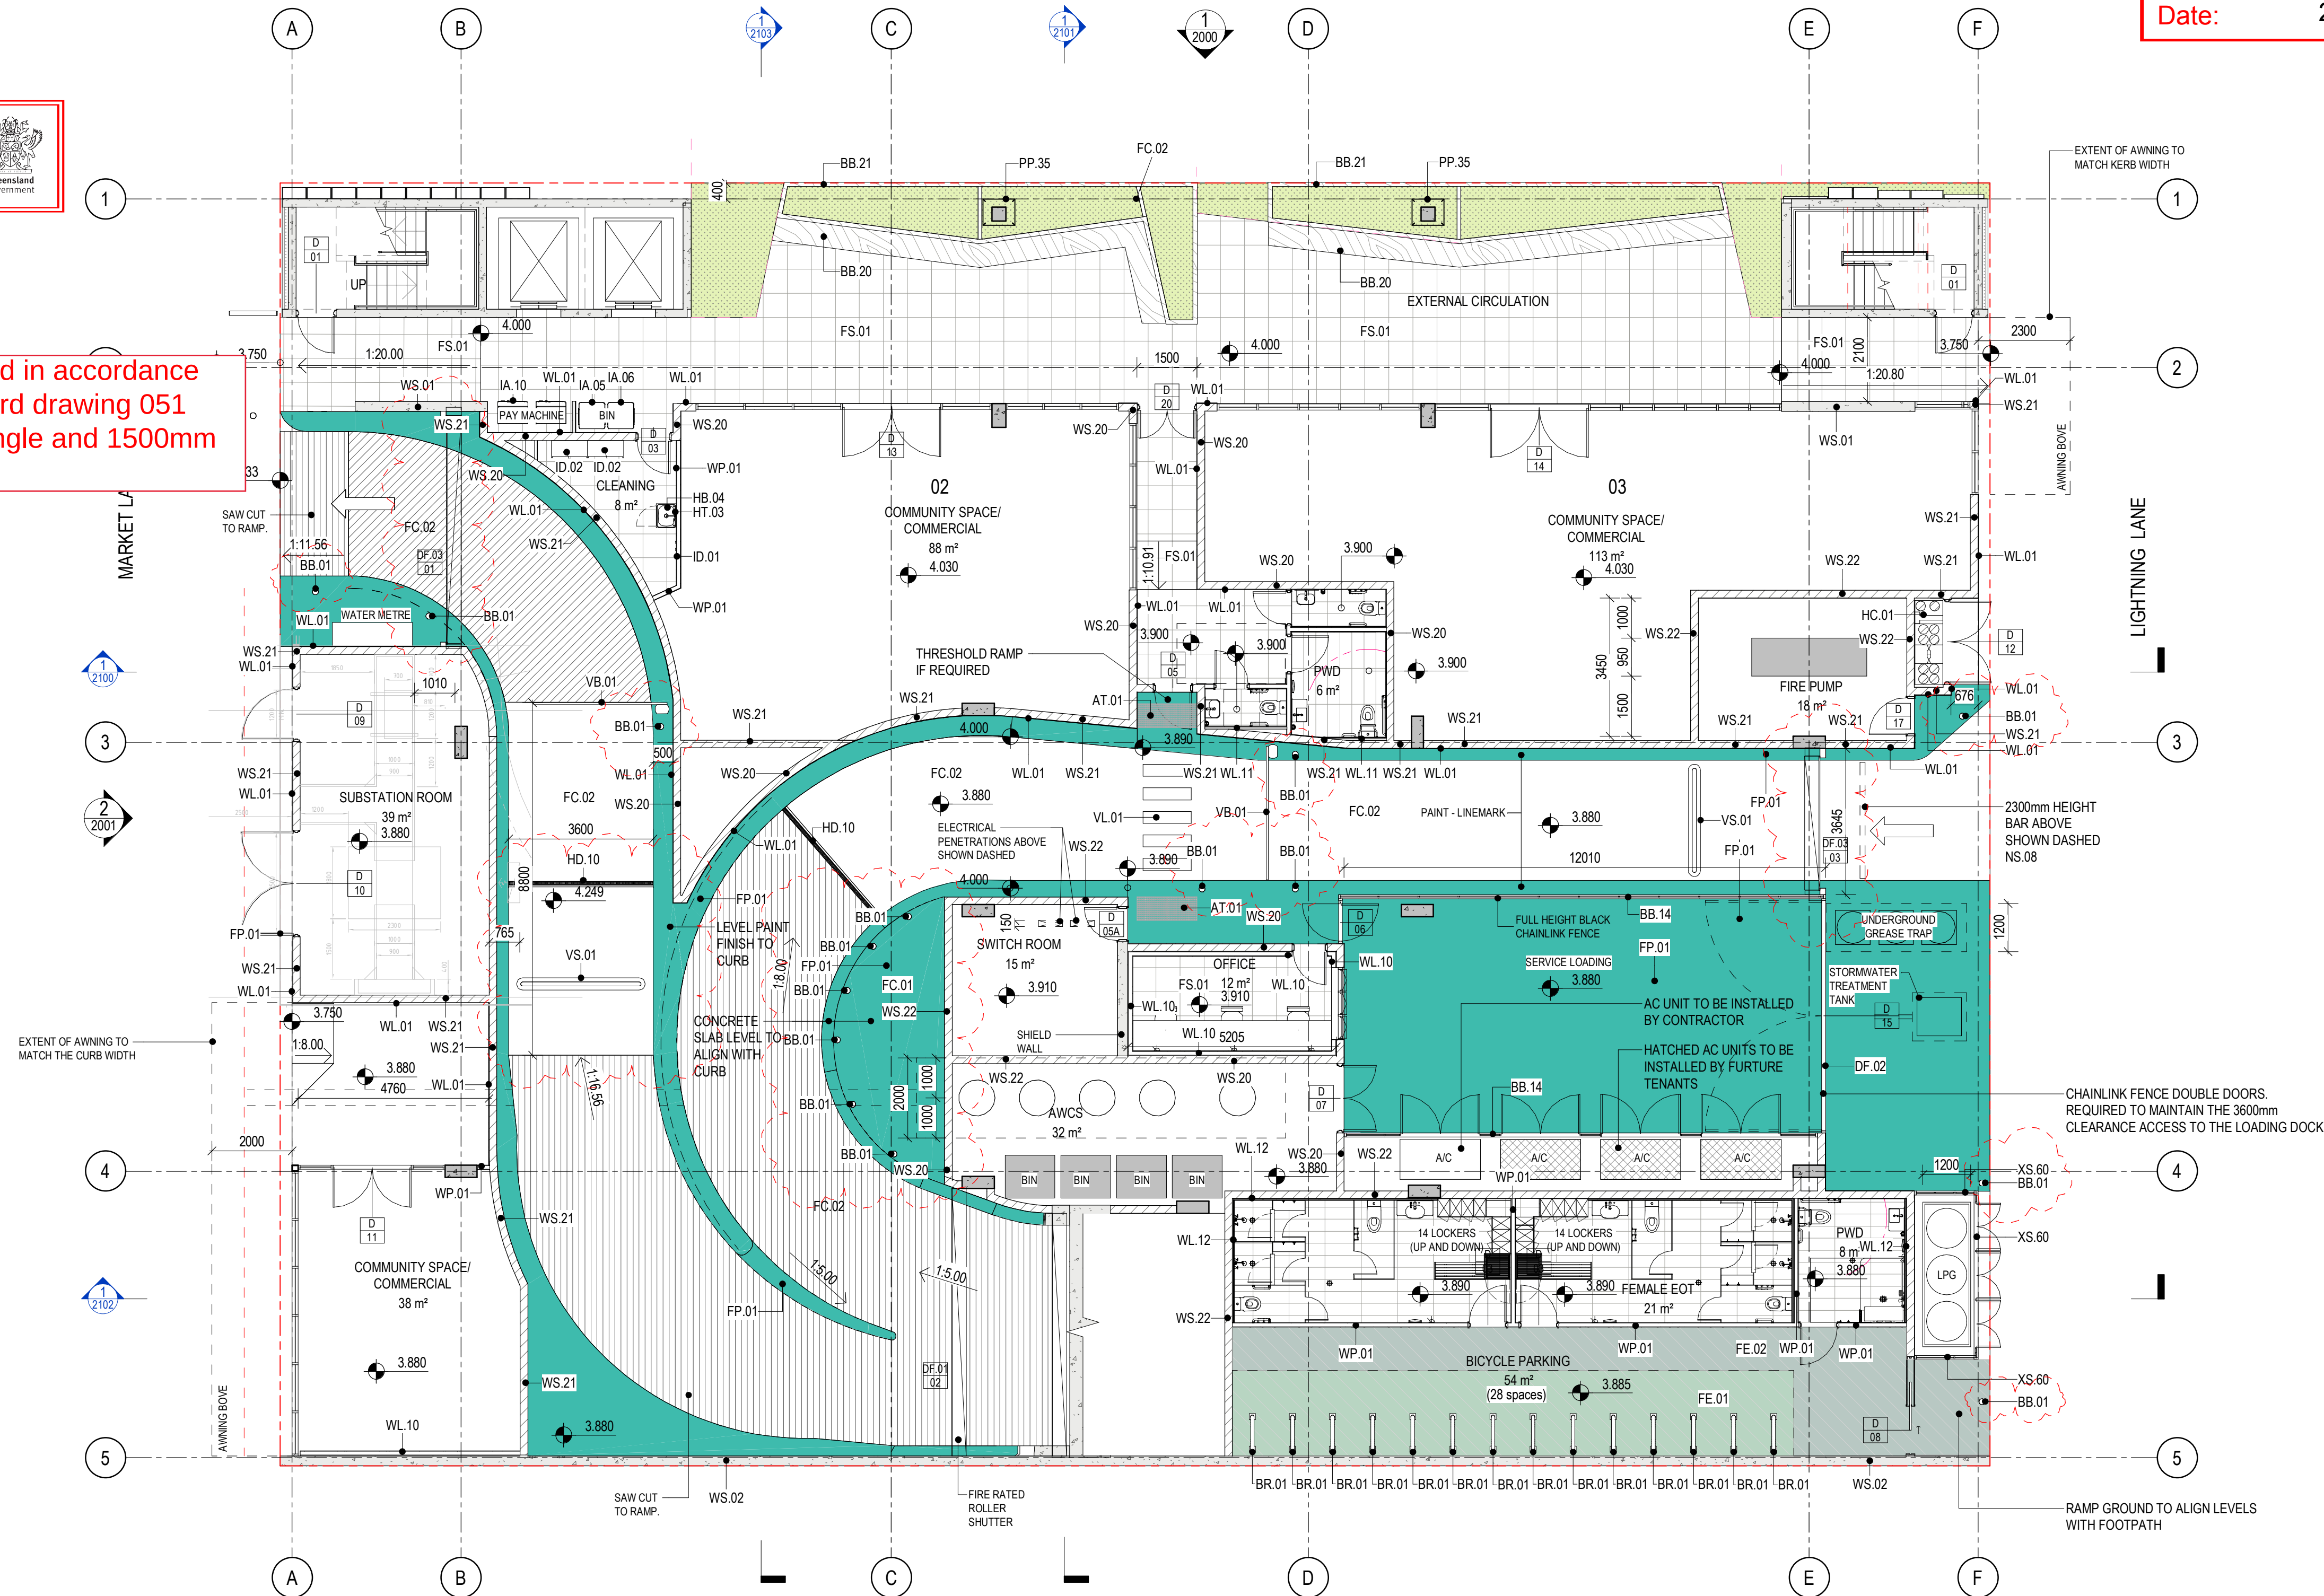


REV	DESCRIPTION	AUTH	CHK	DATE
11	ISSUE FOR INFORMATION	MC	AM	15.11.2021
12	PRELIMINARY FOR APPROVAL	MC	AM	19.11.2021
13	ISSUE FOR TENDER	MC	AM	24.11.2021
14	ISSUE FOR TENDER	MC	AM	26.11.2021
15	REVISED IFT	MC	MC	27.01.2022

- These designs and plans are the copyright of MODE DESIGN Corp. Pty Ltd and cannot be reproduced without written permission.
- Verify all dimensions on site prior to commencement of work.
- DO NOT scale off these drawings.
- Report any discrepancies to the architect before carrying out any work.

STATUS

 

NORTH

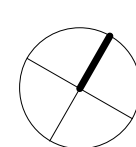

CLIENT

SUNSHINE COAST COUNCIL



BRISBANE
Plaza Level, Mosaic
3225 Ann St
Fortitude Valley QLD 4006
T +61 7 3253 9900
bne@modedesign.com.au
ABN: 65 112 807 931

PROJECT

MULTI-STOREY CARPARK

LOT 110 MARKET STREET MAROOCHYDORE

DRAWING TITLE

FLOOR PLAN - LEVEL 00

DRAWN

AM

ISSUE

27/01/2022 1:20:21 PM

PROJECT No

21179

CHECKED

MC

SCALE @ A1

1:100


DRAWING No

BC-AR-1000

REVISION

15

27/01/2022 1:20:21 PM

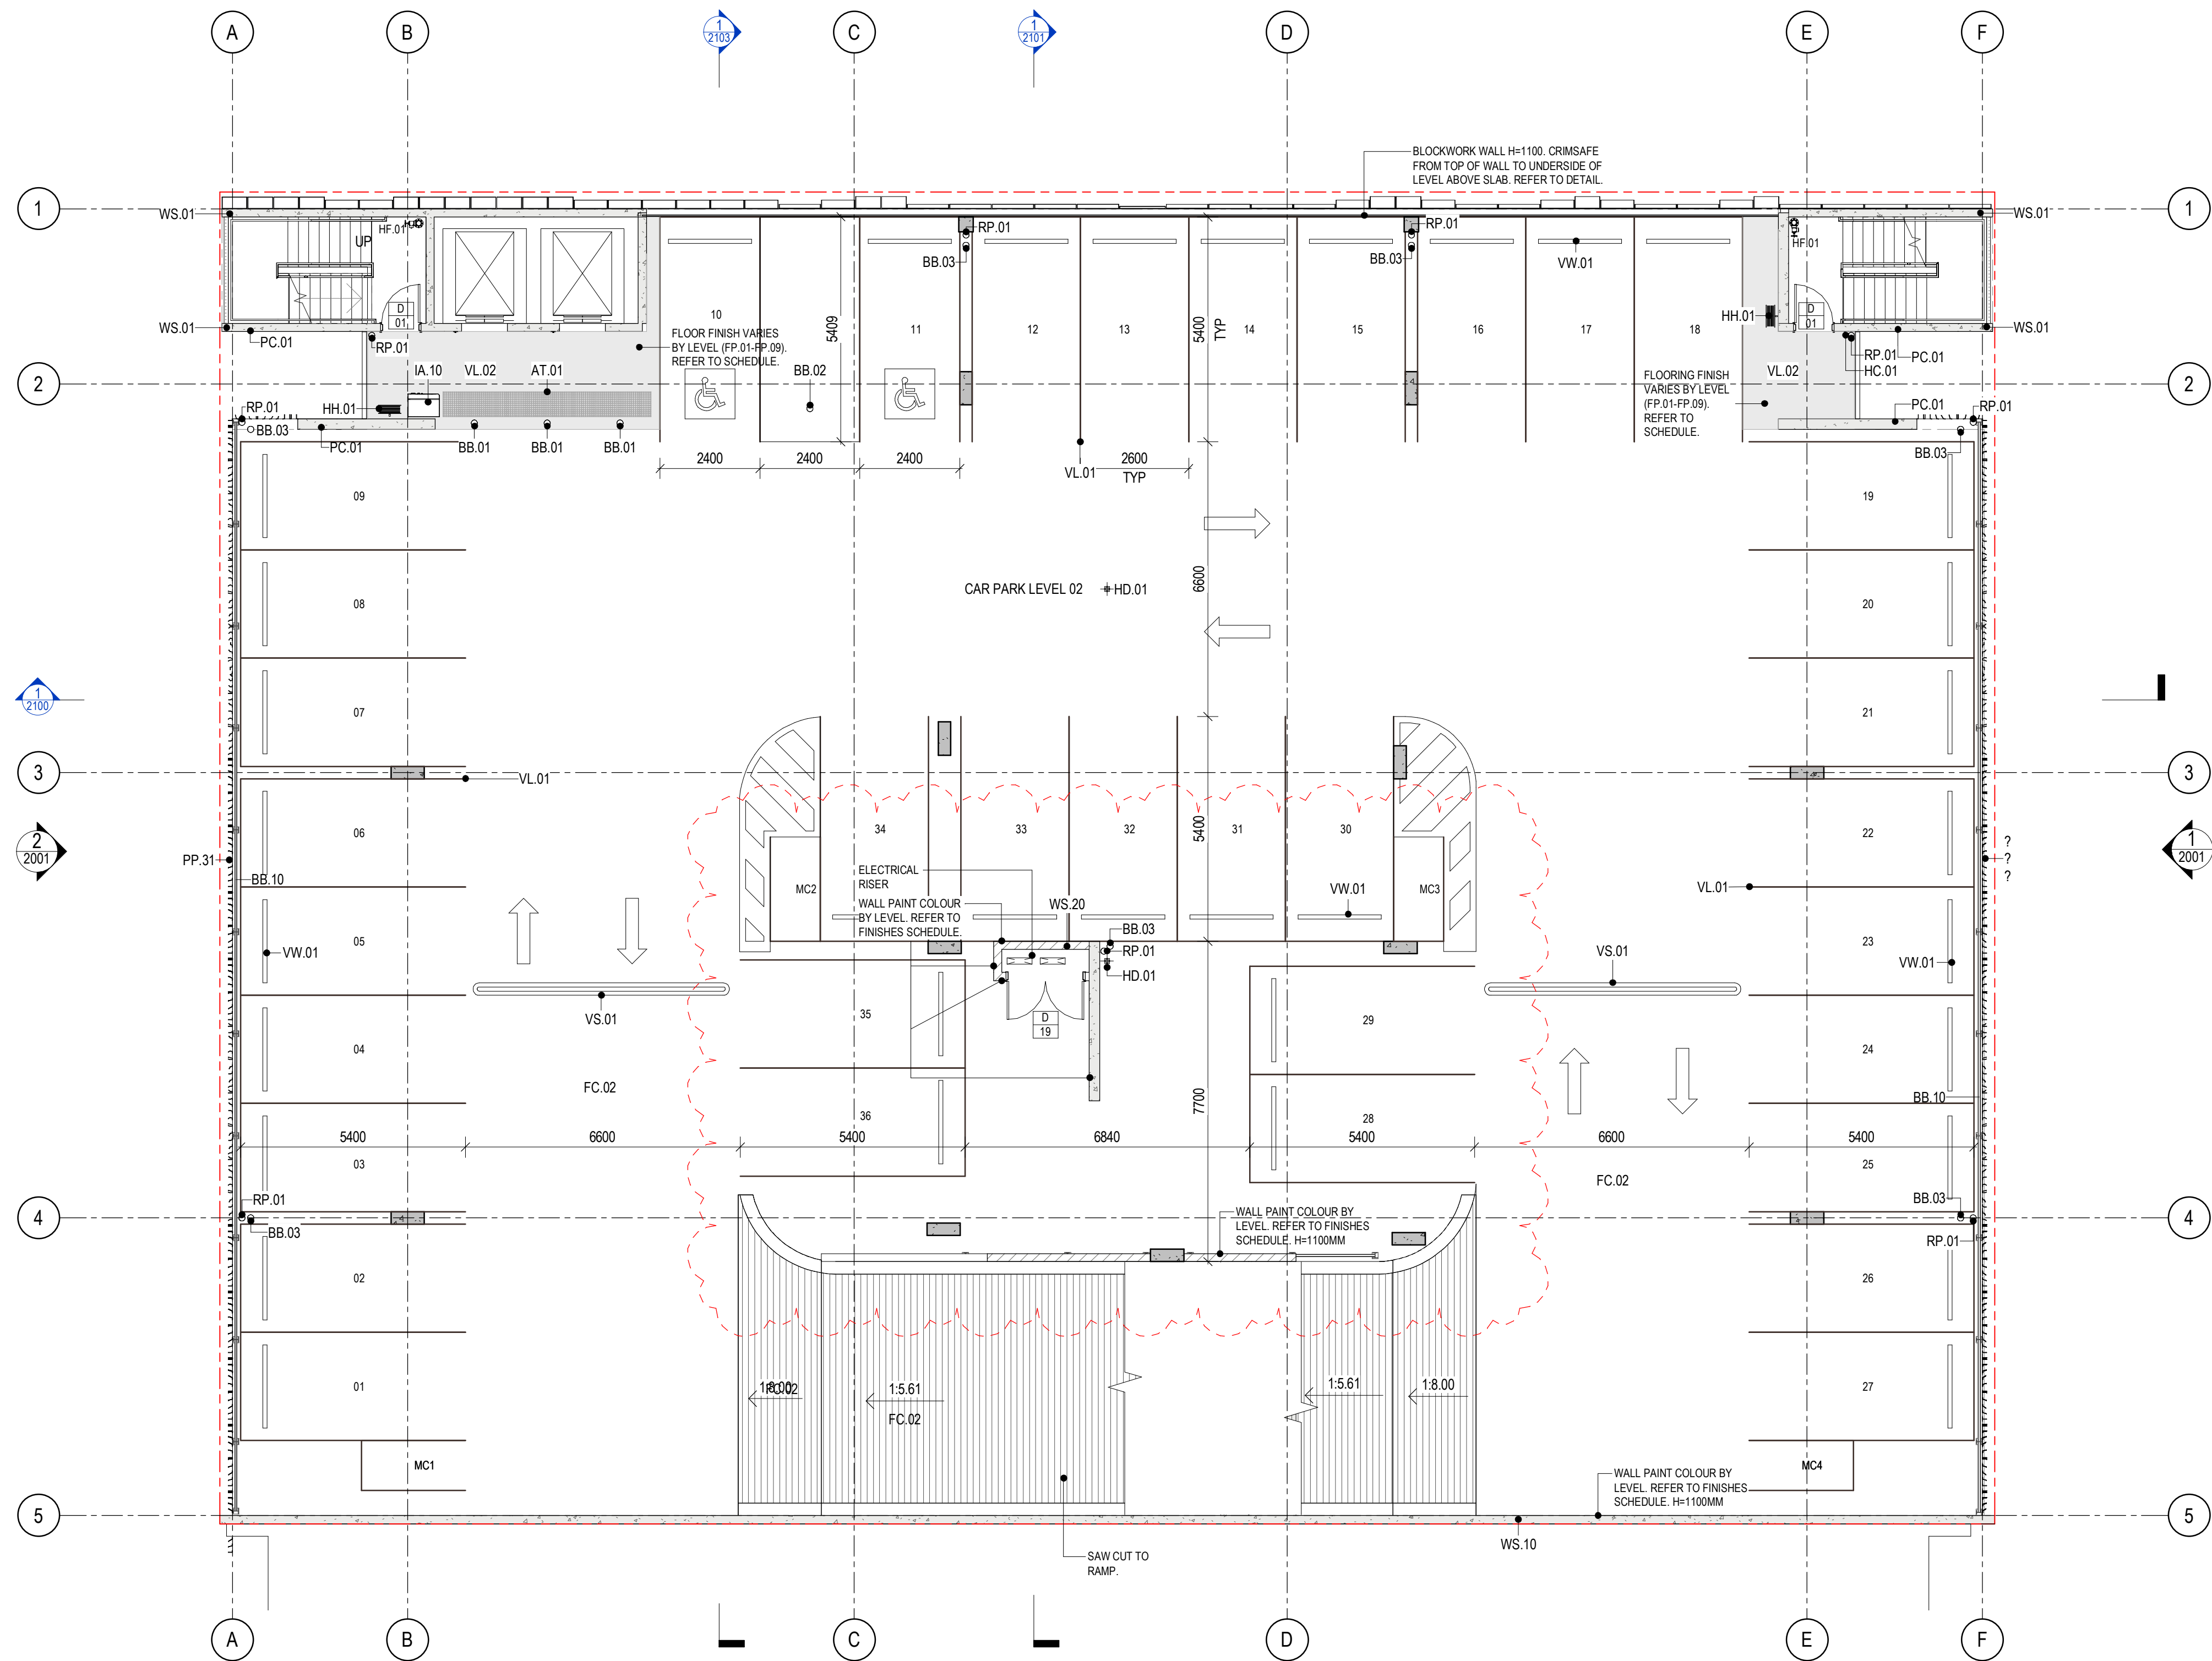

PLANS AND DOCUMENTS
referred to in the PDA
DEVELOPMENT APPROVAL



Approval no: DEV2021/1232
Date: 29 March 2022



Queensland
Government

REV	DESCRIPTION	AUTH	CHK	DATE
6	ISSUE FOR INFORMATION	MC	AM	15.11.2021
7	PRELIMINARY FOR APPROVAL	MC	AM	19.11.2021
8	ISSUE FOR TENDER	MC	AM	24.11.2021
9	ISSUE FOR TENDER	MC	AM	26.11.2021
10	REVISED IFT	MC	AM	25.01.2022

• These designs and plans are the copyright of MODE DESIGN Corp. Pty Ltd and cannot be reproduced without written permission.
• Verify all dimensions on site prior to commencement of work.
• DO NOT scale off these drawings.
• Report any discrepancies to the architect before carrying out any work.

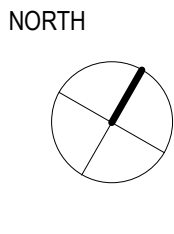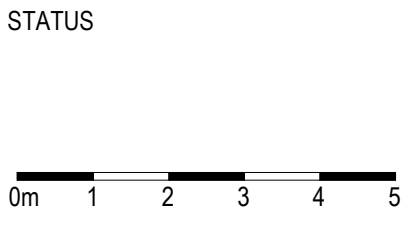

CLIENT
SUNSHINE COAST COUNCIL



BRISBANE
Plaza Level, Mosaic
3/25 Ann St
Fortitude Valley QLD 4006
T +61 7 3253 9900
bne@modedesign.com.au
ABN: 65 112 807 931


PROJECT
MULTI-STOREY CARPARK

LOT 110 MARKET STREET MAROOCHYDORE

DRAWING TITLE
FLOOR PLAN - LEVEL 02

DRAWN AM	CHECKED MC
ISSUE 25/01/2022 4:01:47 PM	SCALE @ A1 1:100
PROJECT No 21179	STAGE CD
DRAWING No BC-AR-1002	REVISION 10

25/01/2022 4:01:47 PM

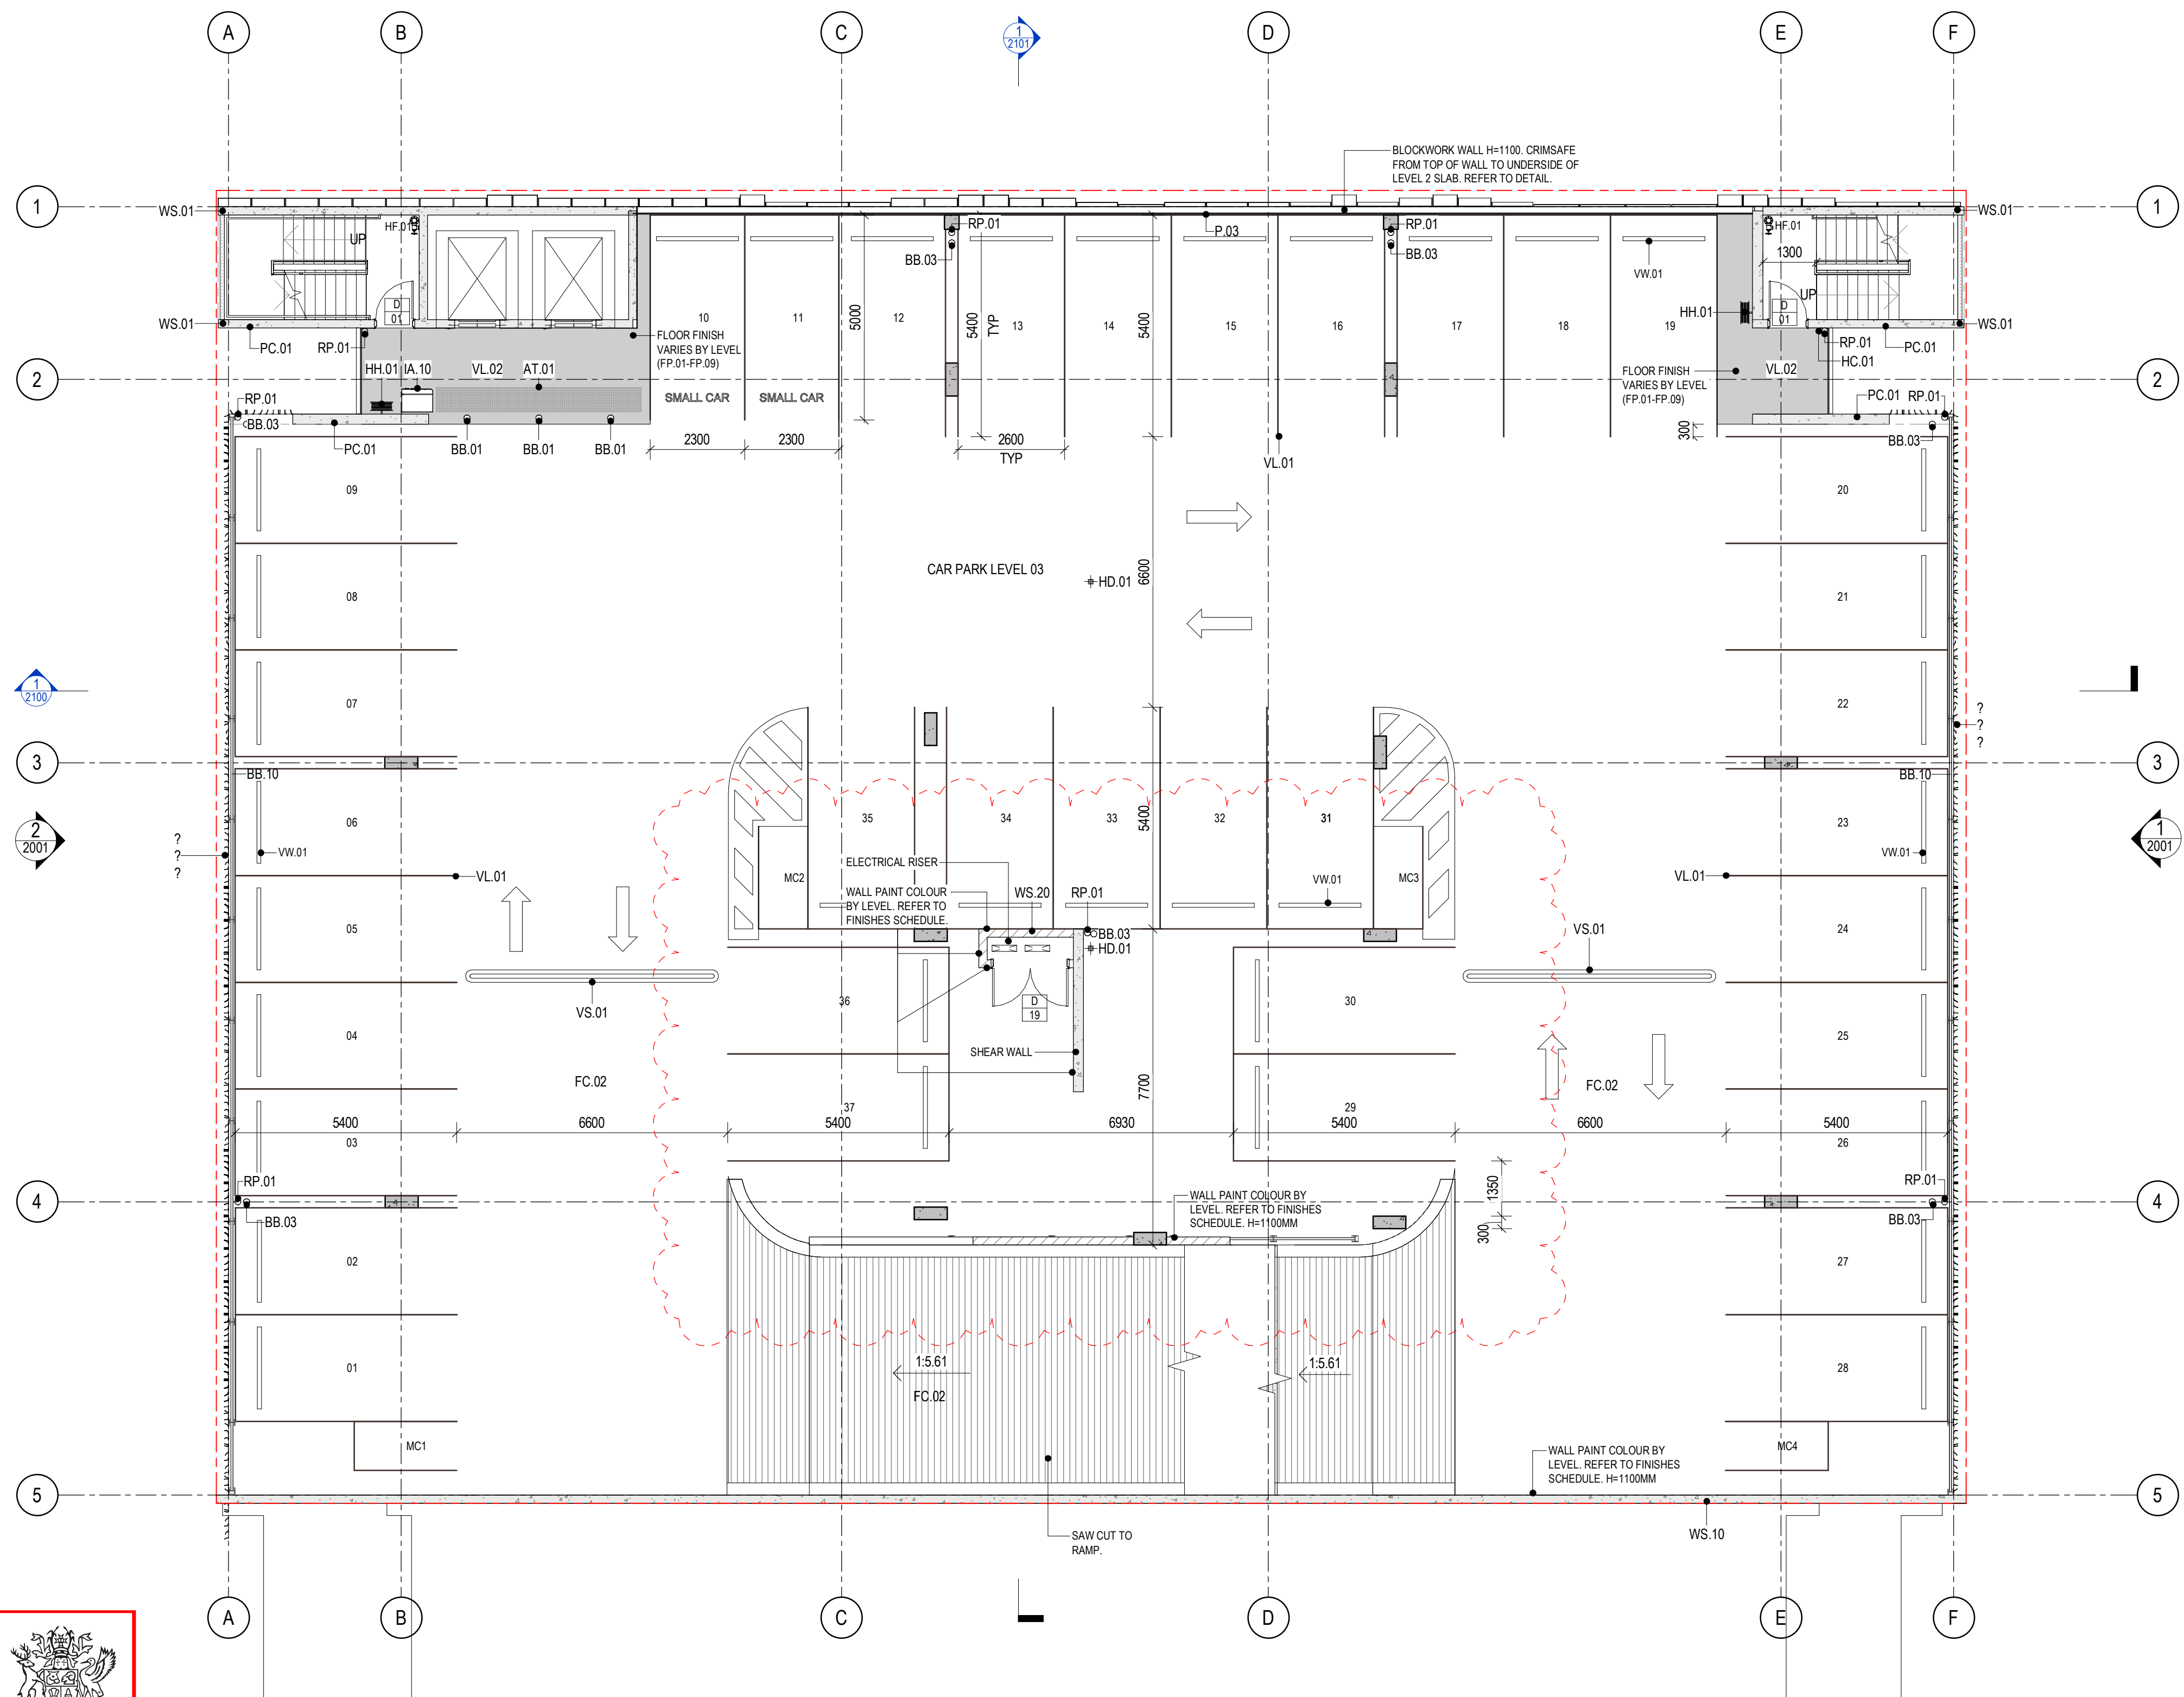

PLANS AND DOCUMENTS
referred to in the PDA
DEVELOPMENT APPROVAL


Approval no: DEV2021/1232
Date: 29 March 2022




REV	DESCRIPTION	AUTH	CHK	DATE
7	ISSUE FOR INFORMATION	MC	AM	15.11.2021
8	PRELIMINARY FOR APPROVAL	MC	AM	19.11.2021
9	ISSUE FOR TENDER	MC	AM	24.11.2021
10	ISSUE FOR TENDER	MC	AM	26.11.2021
11	REVISED IFT	MC	AM	25.01.2022

These designs and plans are the copyright of MODE DESIGN Corp. Pty Ltd and cannot be reproduced without written permission.
• Verify all dimensions on site prior to commencement of work.
• DO NOT scale off these drawings.
• Report any discrepancies to the architect before carrying out any work.

STATUS

 

NORTH

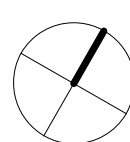

CLIENT

SUNSHINE COAST COUNCIL



BRISBANE
Plaza Level, Mosaic
325 Ann St
Fortitude Valley QLD 4006
T +61 7 3253 9900
bne@modedesign.com.au
ABN: 65 112 807 931

PROJECT

MULTI-STOREY CARPARK

LOT 110 MARKET STREET MAROOCHYDORE

DRAWING TITLE

TYPICAL FLOOR PLAN - LEVEL 03 -
07

DRAWN

AM

ISSUE

25/01/2022 4:01:51 PM

PROJECT No

21179

STAGE

CD

CHECKED

MC

SCALE @ A1

1:100


DRAWING No

BC-AR-1003

REVISION

11

25/01/2022 4:01:51 PM

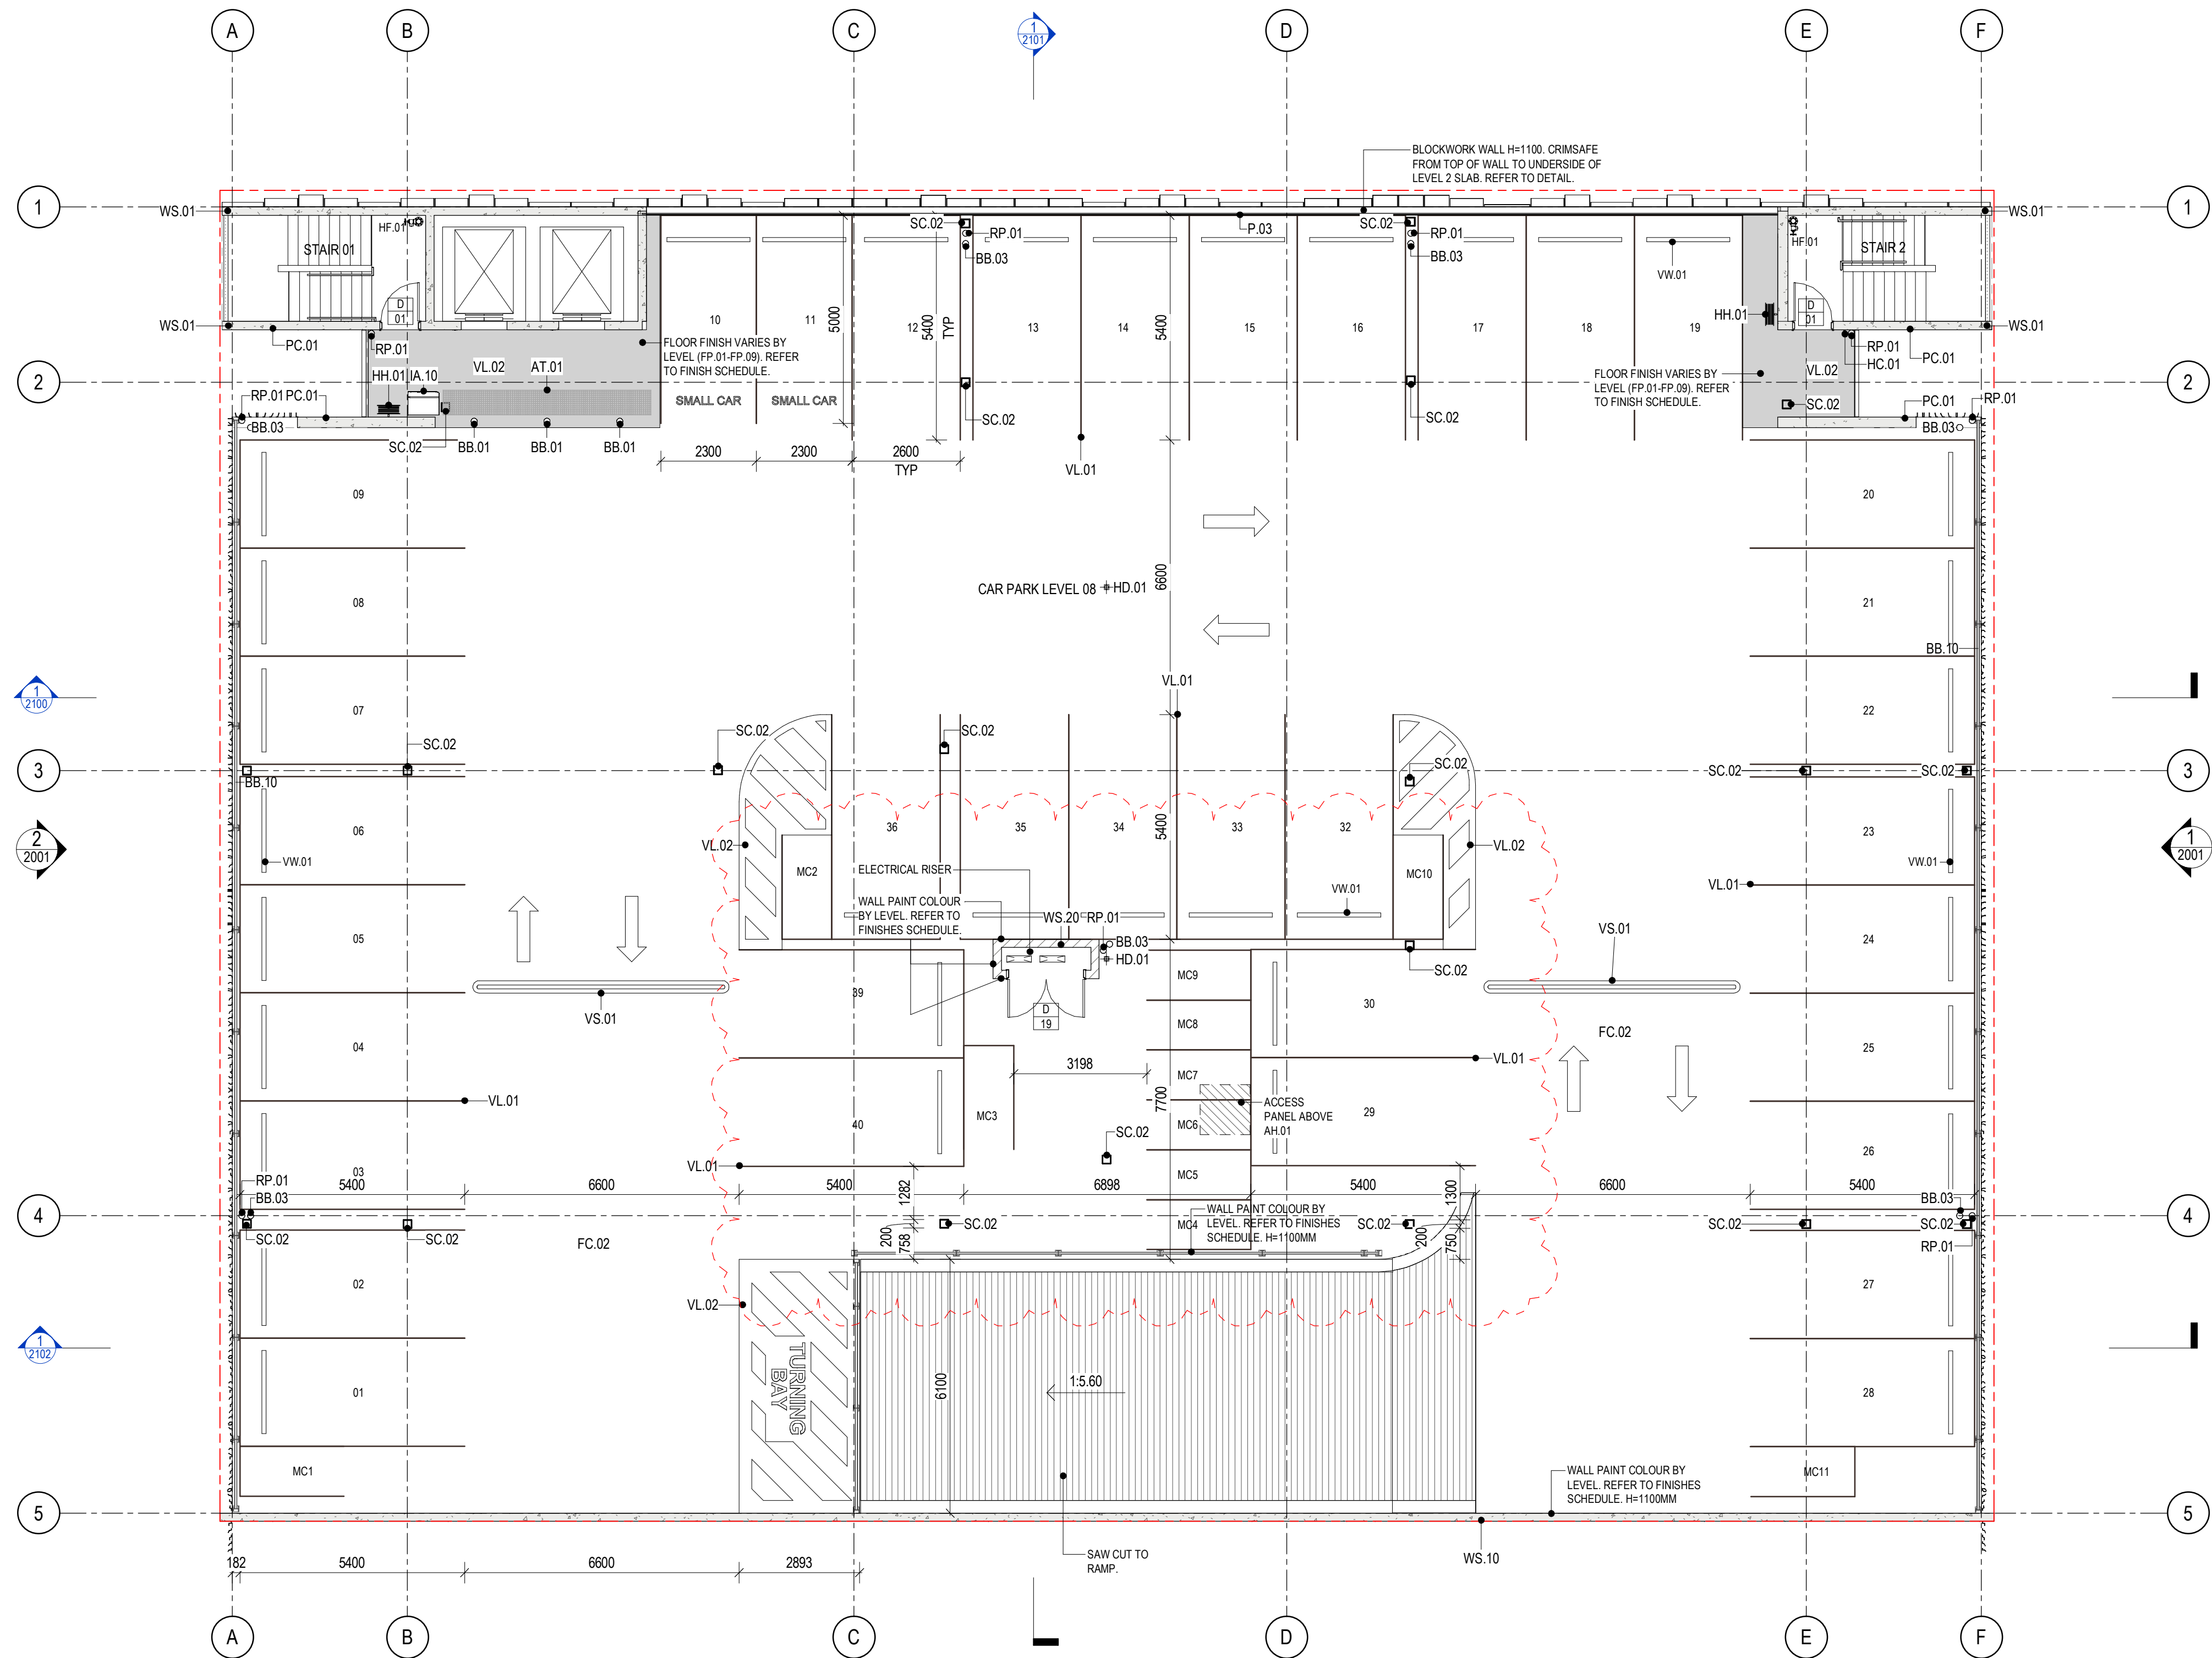



PLANS AND DOCUMENTS
referred to in the PDA
DEVELOPMENT APPROVAL

Approval no: DEV2021/1232
Date: 29 March 2022



REV	DESCRIPTION	AUTH	CHK	DATE
8	ISSUE FOR INFORMATION	MC	AM	15.11.2021
9	PRELIMINARY FOR APPROVAL	MC	AM	19.11.2021
10	ISSUE FOR TENDER	MC	AM	24.11.2021
11	ISSUE FOR TENDER	MC	AM	26.11.2021
12	REVISED IFT	MC	AM	25.01.2022

- These designs and plans are the copyright of MODE DESIGN Corp. Pty Ltd and cannot be reproduced without written permission.
- Verify all dimensions on site prior to commencement of work.
- DO NOT scale off these drawings.
- Report any discrepancies to the architect before carrying out any work.

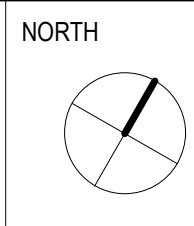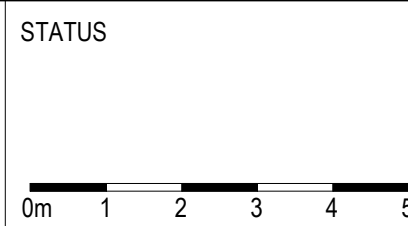

CLIENT
SUNSHINE COAST COUNCIL



BRISBANE
Plaza Level, Mosaic
325 Ann St
Fortitude Valley QLD 4006
T +61 7 3253 9900
bne@modedesign.com.au
ABN: 65 112 807 931

PROJECT
MULTI-STOREY CARPARK

LOT 110 MARKET STREET MAROOCHYDORE

DRAWING TITLE
FLOOR PLAN - LEVEL 08

DRAWN	AM	CHECKED	MC
ISSUE	25/01/2022 4:01:54 PM	SCALE @ A1	1:100
PROJECT No	21179	STAGE	CD
DRAWING No	BC-AR-1008	REVISION	12

25/01/2022 4:01:54 PM