


DEVELOPMENT APPLICATION

AURA NIRIMBA EARLY LEARNING CENTRE

07.02.2022

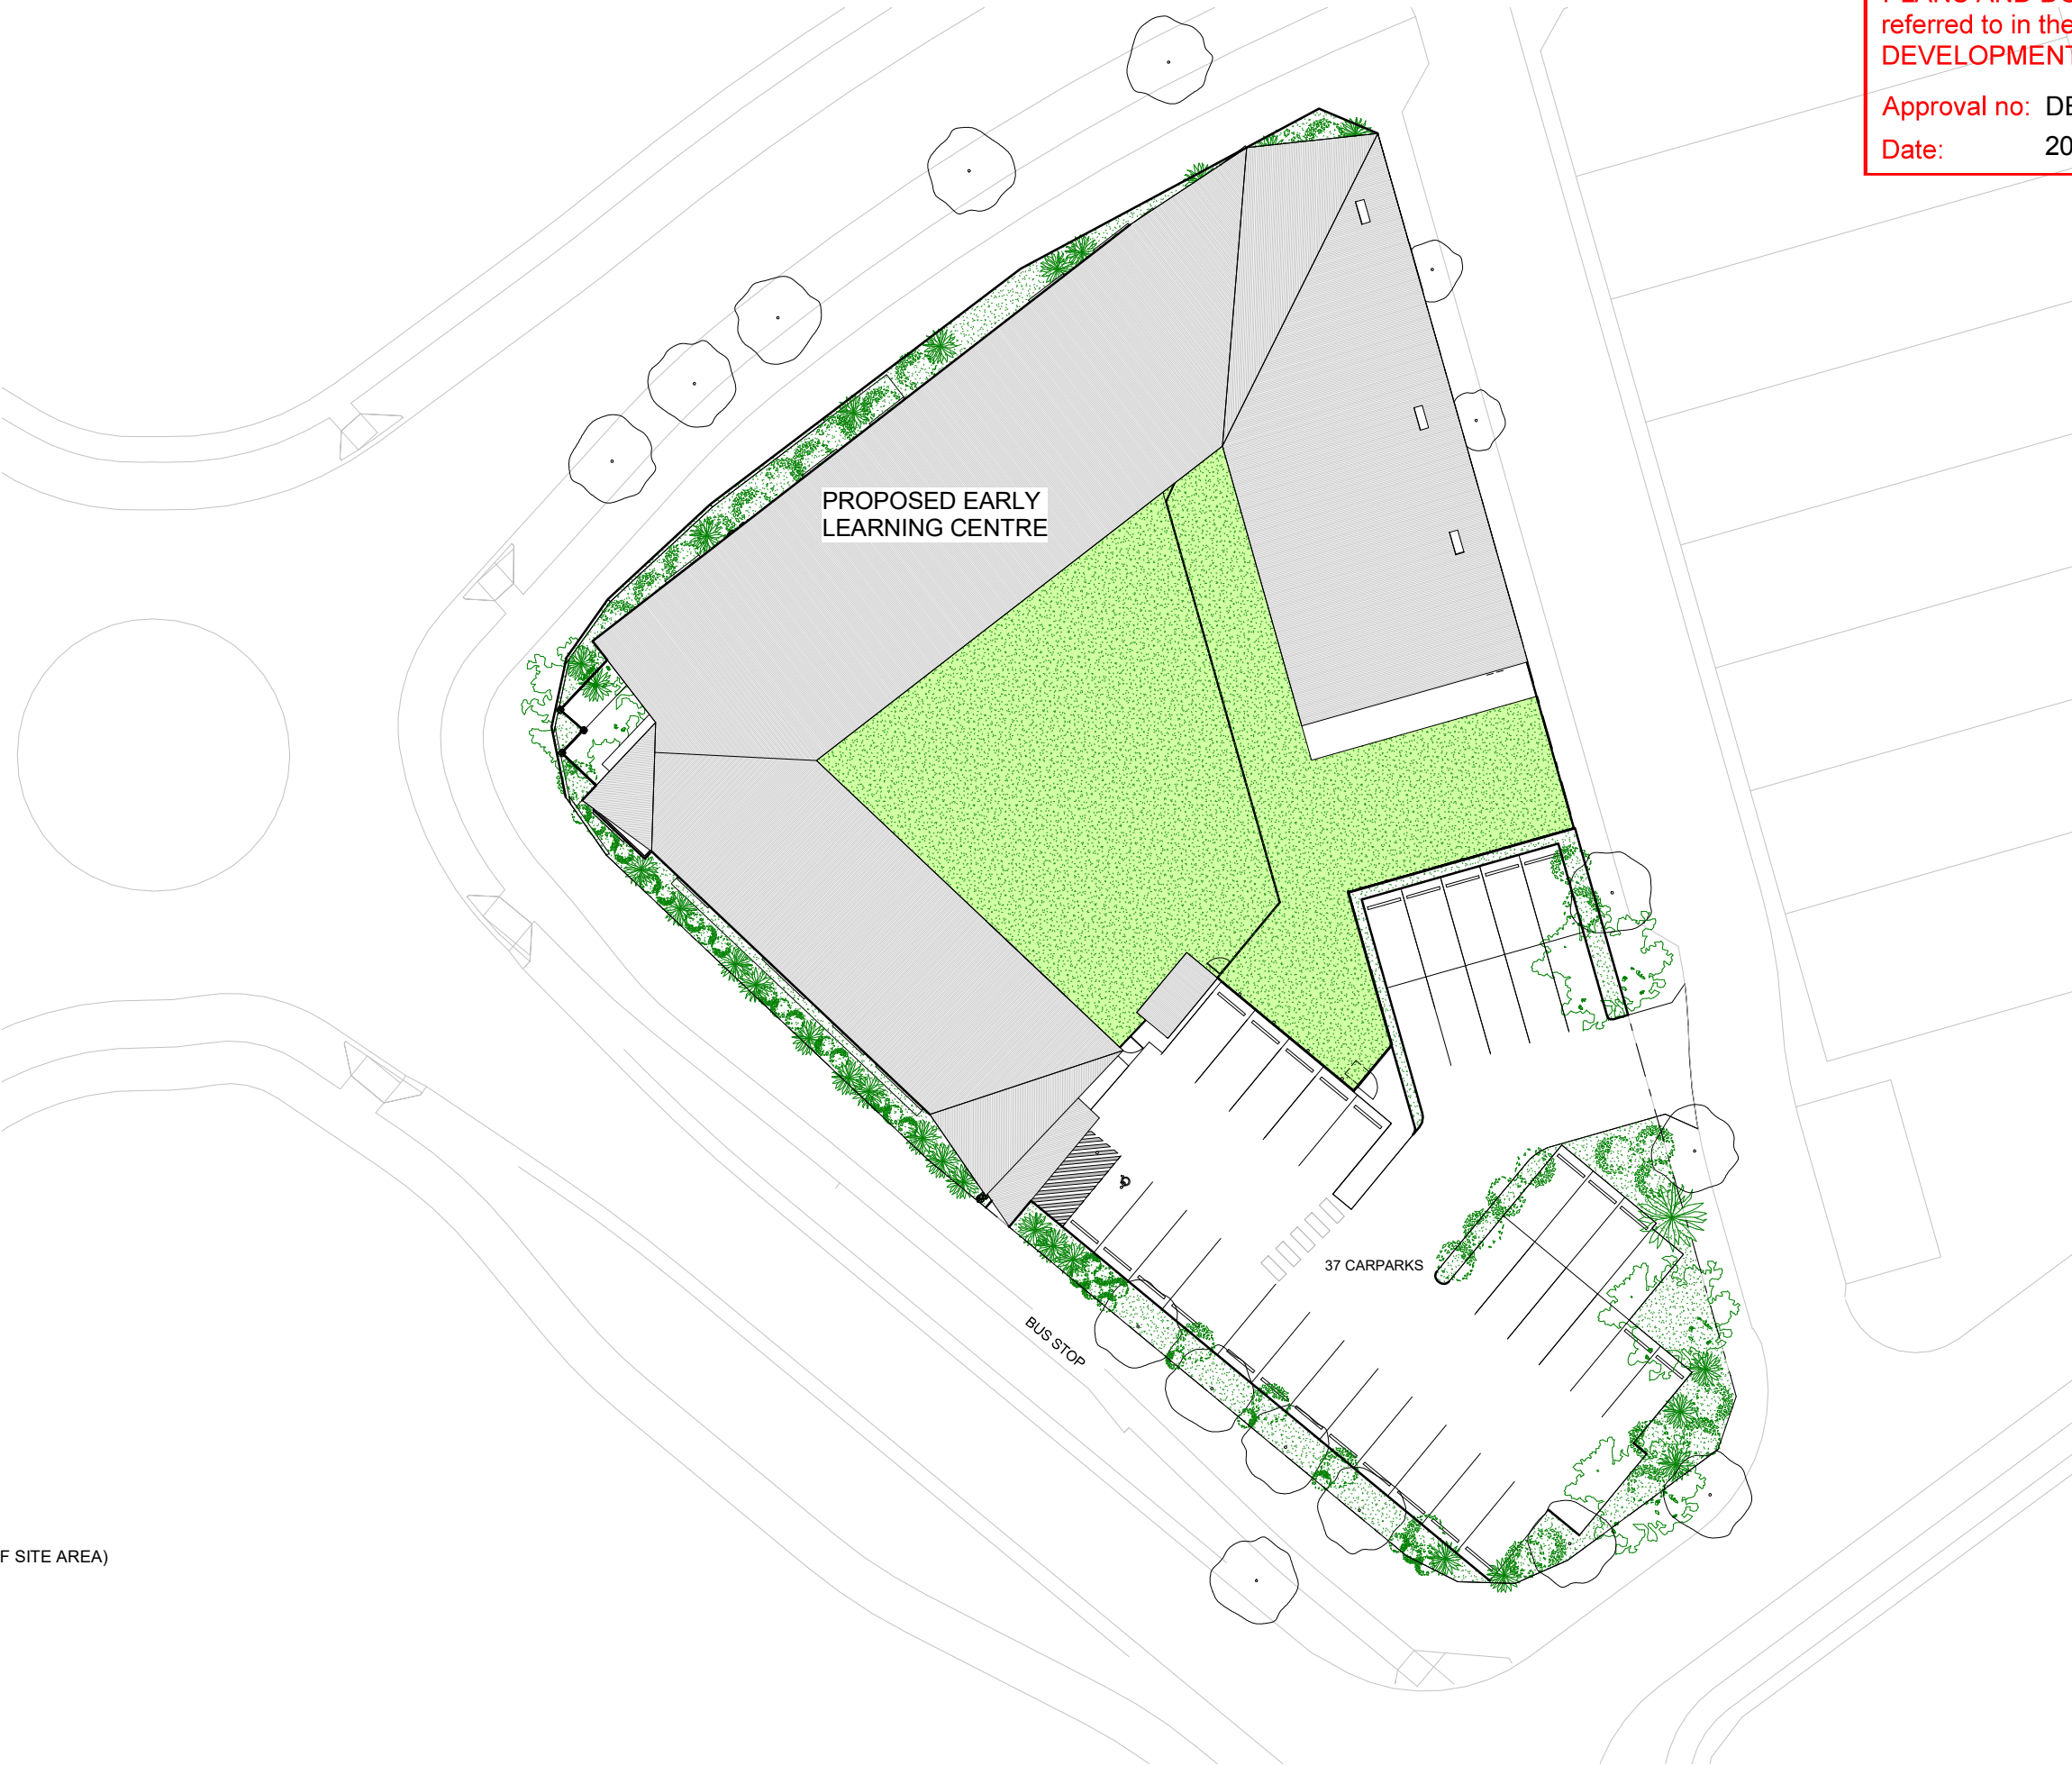

DEVELOPMENT SUMMARY
ADDRESS: LOT 8042
NIRIMBA, QLD

LOCAL AUTHORITY: EDQ
SITE AREA: 3357m²
SITE COVER: 1001m² (30.8%)
GFA: 902m² (26%)
LANDSCAPE AREA: 376m² (9%)
OUTDOOR PLAYSCAPE: 939m² (26.3% OF SITE AREA)

1 SITE PLAN
SCALE 1 : 400

CLIENT
**STOCKLAND
DEVELOPMENT**

THESE DRAWINGS ARE DEVELOPMENT APPLICATION DRAWINGS ONLY. THE INFORMATION CONTAINED HERE WITH IS SUBJECT TO DESIGN DEVELOPMENT AND FURTHER INPUT FROM INDEPENDANT PLANNING, STRUCTURAL, SERVICES AND OTHER TECHNICAL SPECIALIST.

COPYRIGHT IN THIS DRAWING IS THE PROPERTY OF LOCAL OFFICE ARCHITECTURE AND MAY NOT BE RETAINED, COPIED WHOLE OR IN PART OR USED OTHER THAN FOR THE SPECIFIC USES, LICENCE AND SITE FOR WHICH IT HAS BEEN PREPARED AND ISSUES.

PROJECT
AURA NIRIMBA EARLY LEARNING CENTRE
LOT 8042 OF THE AURA DEVELOPMENT

STAGE
DEVELOPMENT APPLICATION

DRAWING
SITE PLAN

SCALE
1 : 400@A3

DRAWING NO.
DA100

ISSUE
C

NORTH


8/02/2022 4:08:33 PM


65 LAKEVIEW TERRACE
BILAMBIL HEIGHTS NSW
m. 0400 904 107
cameron@local-office.com.au

**local
office
architecture** 

	AGE GROUP	LICENCED PLACES	ROOM AREA (GROSS)
ROOM 1:	0-1 YEARS	12 - 3 STAFF	44.5m ²
ROOM 2:	1-2 YEARS	12 - 3 STAFF	44.5m ²
ROOM 3:	1-2 YEARS	12 - 3 STAFF	45.1m ²
ROOM 4:	2-3 YEARS	15 - 3 STAFF	55.5m ²
ROOM 5:	2-3 YEARS	15 - 3 STAFF	55.6m ²
ROOM 6:	3-5 YEARS	22 - 2 STAFF	78.3m ²
ROOM 7:	3-5 YEARS	22 - 2 STAFF	78.2m ²
ROOM 8:	3-5 YEARS	22 - 2 STAFF	80.6m ²

FENCE TYPES:

- FT1 1200mm HIGH GLASS FENCE + GATE
WITH POWDERCOAT ALUMINIUM
FRAMING + MAGNALATCH @ 1500H
- FT2 1800mm HIGH POWDERCOAT
ALUMINIUM BATTEN FENCE
- FT3 1800mm HIGH POWDERCOAT
ALUMINIUM FRAMED TIMBER BATTEN
FENCE
- FT4 1800mm HIGH COLORBOND FENCE
WITH TIMBER BATTENS
- FT5 1200mm HIGH TIMBER PALING
PLAYGROUND SEPARATION FENCE +
GATES

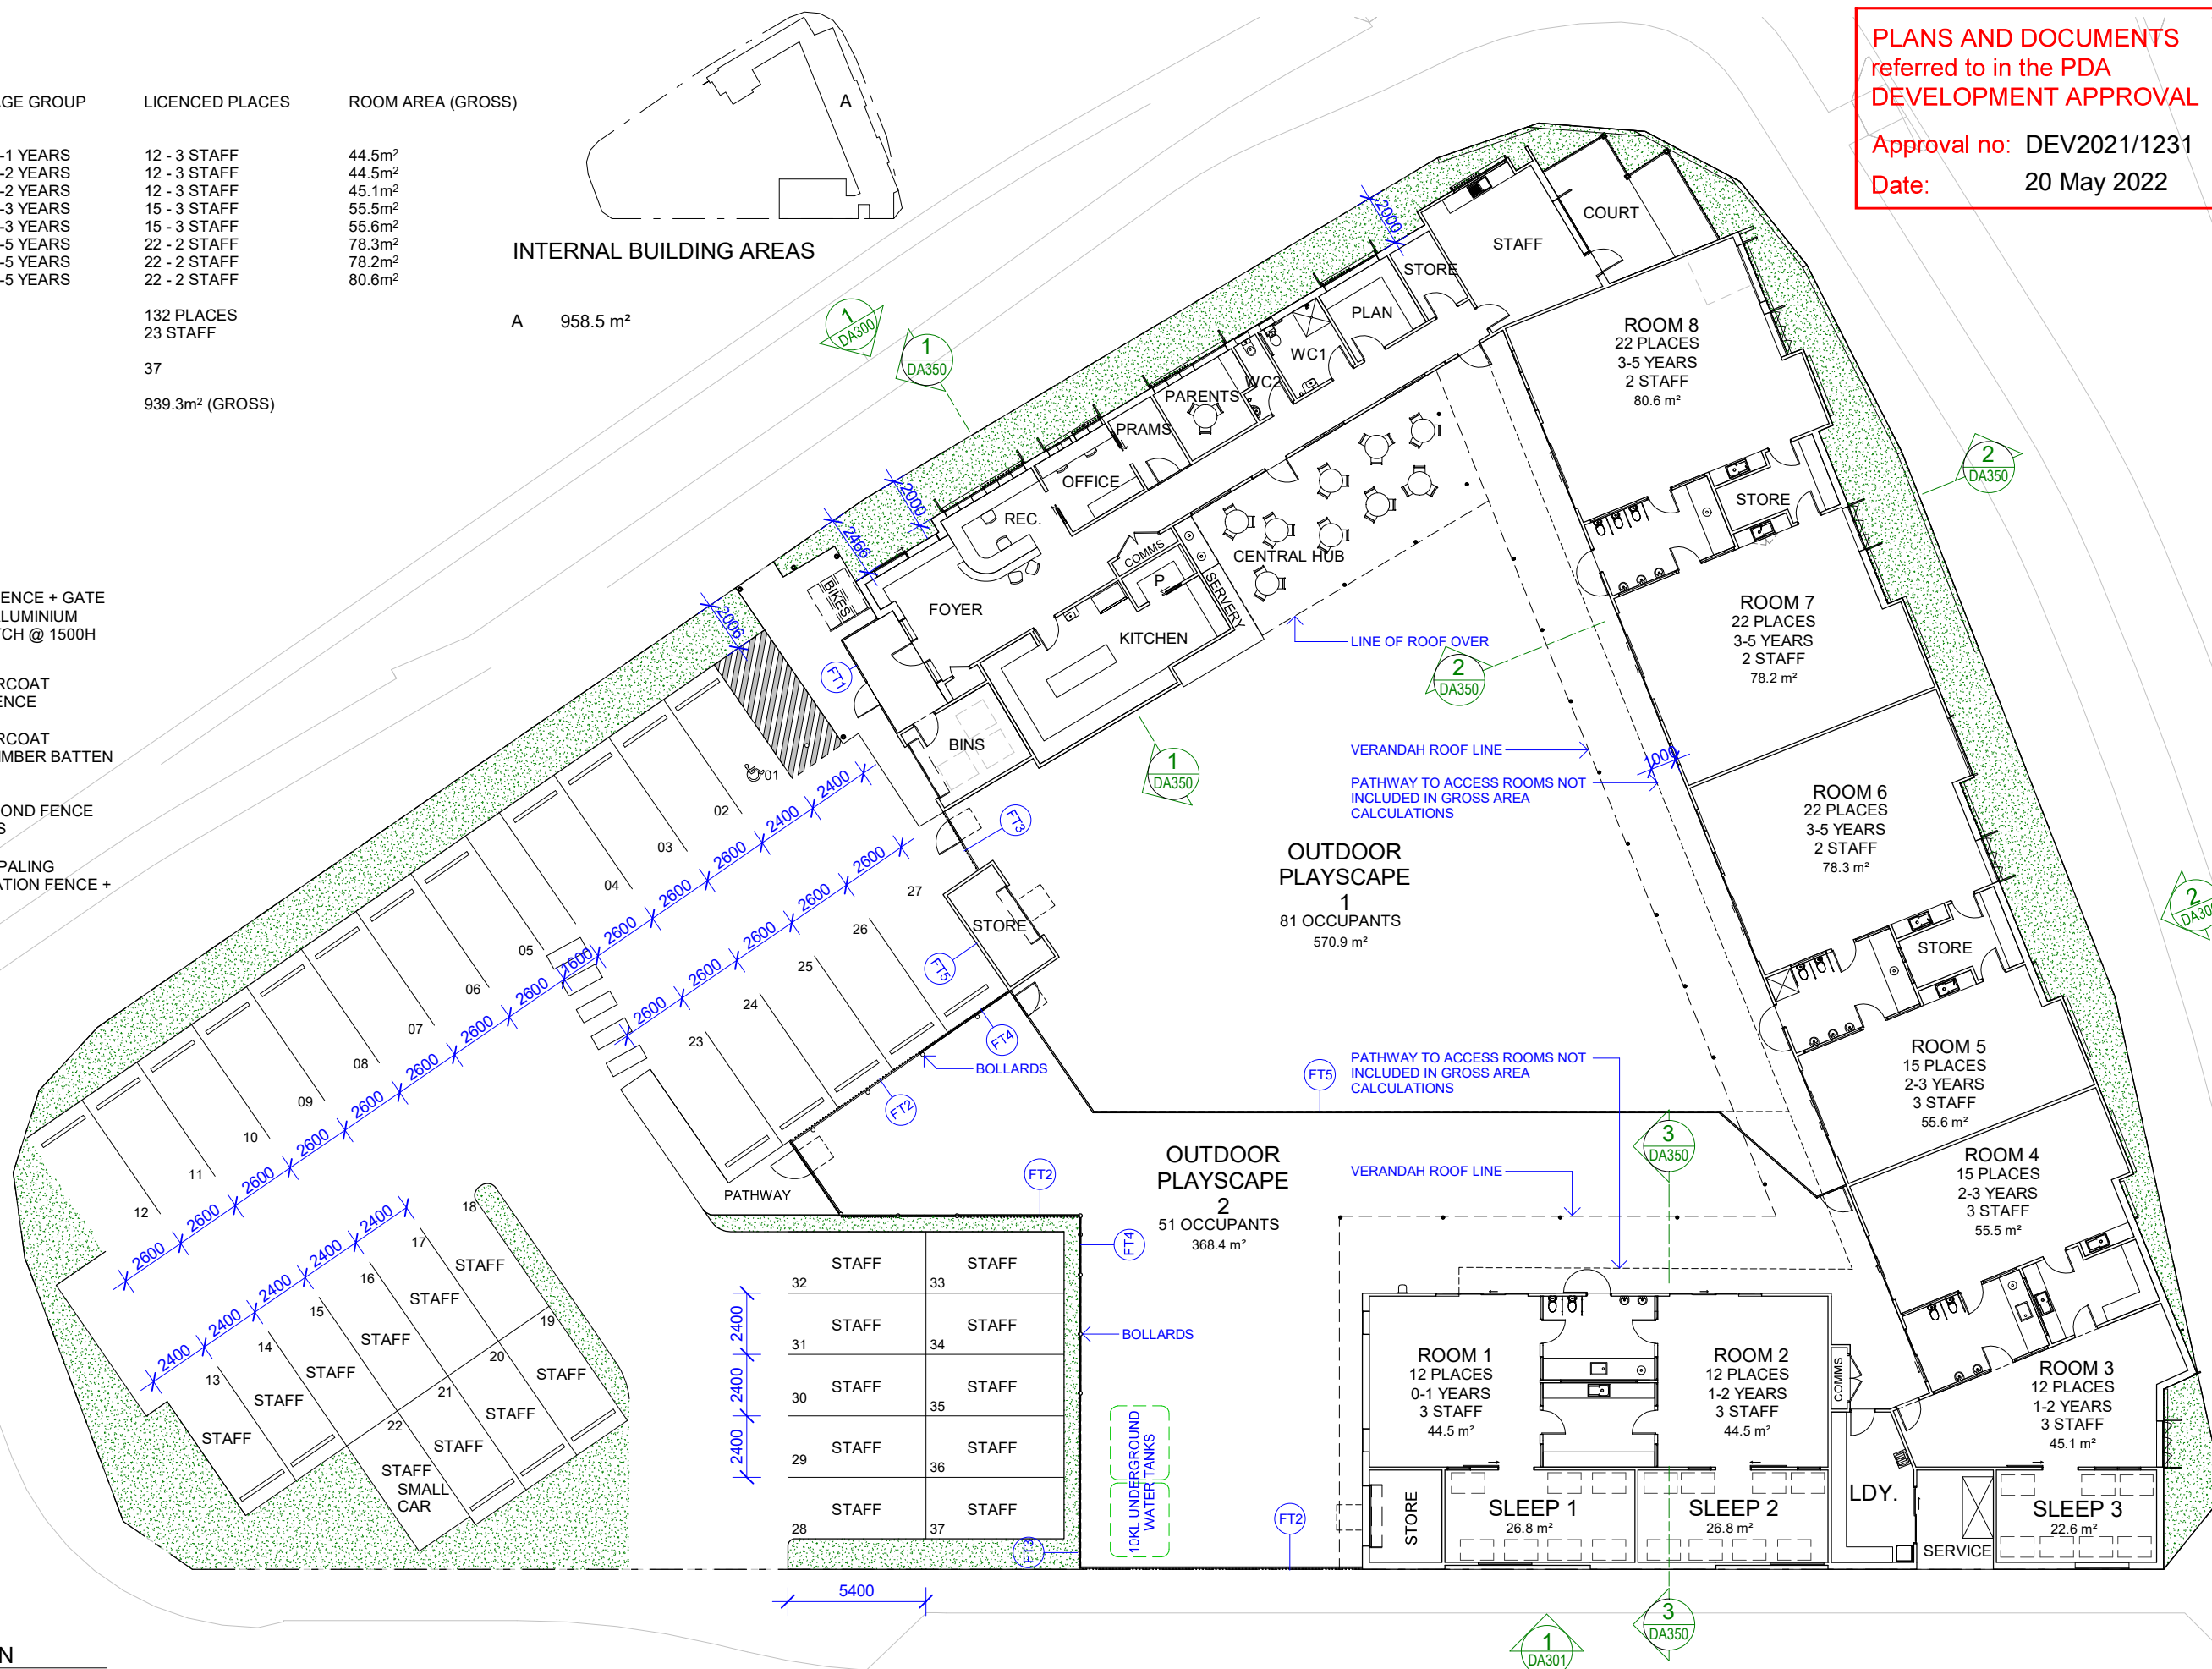

Approval no: DEV2021/1231
Date: 20 May 2022



1 FLOOR PLAN
SCALE 1 : 250

CLIENT
**STOCKLAND
DEVELOPMENT**

THESE DRAWINGS ARE DEVELOPMENT APPLICATION DRAWINGS ONLY. THE INFORMATION CONTAINED HERE WITH IS SUBJECT TO DESIGN DEVELOPMENT AND FURTHER INPUT FROM INDEPENDANT PLANNING, STRUCTURAL, SERVICES AND OTHER TECHNICAL SPECIALIST.

COPYRIGHT IN THIS DRAWING IS THE PROPERTY OF LOCAL OFFICE ARCHITECTURE AND MAY NOT BE RETAINED, COPIED WHOLE OR IN PART OR USED OTHER THAN FOR THE SPECIFIC USES, LICENCE AND SITE FOR WHICH IT HAS BEEN PREPARED AND ISSUED.

PROJECT
AURA NIRIMBA EARLY LEARNING CENTRE
LOT 8042 OF THE AURA DEVELOPMENT

STAGE DEVELOPMENT APPLICATION

DRAWING
FLOOR PLAN

SCALE
As indicated@A3

DRAWING NO. **DA200**
ISSUE **E**
8/02/2022 4:08:34 PM

65 LAKEVIEW TERRACE
BILAMBIL HEIGHTS NSW
m. 0400 904 107
cameron@local-office.com.au

office.com.au

local
office
architecture

The logo graphic for Local Office Architecture features a stylized 'LOA' monogram. The 'L' is a solid green vertical rectangle. The 'O' is a light blue circle. The 'A' is composed of two overlapping triangles: a yellow one on the right and a green one on the left. A small purple square is positioned at the base of the 'L', partially overlapping the green triangle of the 'A'.

AREA SCHEDULE:

INDOOR UNENCUMBERED SPACE		OUTDOOR UNENCUMBERED SPACE	
ROOM 1:	40.9m ² (39m ² REQD.)	OUTDOOR PLAYSCAPE 1:	570.9m ² (567m ² REQD.)
ROOM 2:	40.9m ² (39m ² REQD.)	OUTDOOR PLAYSCAPE 2:	368.4m ² TOTAL (357m ² REQD.)
ROOM 3:	41.5m ² (39m ² REQD.)		
ROOM 4:	51.5m ² (48.75m ² REQD.)		
ROOM 5:	51.5m ² (48.75m ² REQD.)		
ROOM 6:	75.6m ² (71.5m ² REQD.)		
ROOM 7:	75.5m ² (71.5m ² REQD.)		
ROOM 8:	77.9m ² (71.5m ² REQD.)		
TOTAL INDOOR UNENCUMBERED SPACE	455.3m ² (429m ² REQD.)	TOTAL OUTDOOR UNENCUMBERED SPACE	939.3m ² (924m ² REQD.)

AREA OF UNENCUMBERED INDOOR SPACE

THE AREA SHOWN IS IN ACCORDANCE WITH THE REQUIREMENTS OF THE "EDUCATION" + CARE SERVICES NATIONAL REGULATIONS - REGULATION 107 SPACE REQUIREMENTS-INDOOR SPACE" REFER PLAN FOR INDIVIDUAL ROOM ALLOCATIONS

AREA OF UNENCUMBERED OUTDOOR SPACE

THE AREA SHOWN IS IN ACCORDANCE WITH THE REQUIREMENTS OF THE "EDUCATION" + CARE SERVICES NATIONAL REGULATIONS - REGULATION 108 SPACE REQUIREMENTS-OUTDOOR SPACE" REFER PLAN FOR INDIVIDUAL ROOM ALLOCATIONS

ENCUMBERED AREA

PLANS AND DOCUMENTS referred to in the PDA DEVELOPMENT APPROVAL

Approval no: DEV2021/1231

Date: 20 May 2022



1 UNENCUMBERED SPACE
SCALE 1 : 250

CLIENT
**STOCKLAND
DEVELOPMENT**

THESE DRAWINGS ARE DEVELOPMENT APPLICATION DRAWINGS ONLY. THE INFORMATION CONTAINED HERE WITH IS SUBJECT TO DESIGN DEVELOPMENT AND FURTHER INPUT FROM INDEPENDENT PLANNING, STRUCTURAL, SERVICES AND OTHER TECHNICAL SPECIALIST.

COPYRIGHT IN THIS DRAWING IS THE PROPERTY OF LOCAL OFFICE ARCHITECTURE AND MAY NOT BE RETAINED, COPIED WHOLE OR IN PART OR USED OTHER THAN FOR THE SPECIFIC USES, LICENCE AND SITE FOR WHICH IT HAS BEEN PREPARED AND ISSUES.

PROJECT
AURA NIRIMBA EARLY LEARNING CENTRE
LOT 8042 OF THE AURA DEVELOPMENT

STAGE
DEVELOPMENT APPLICATION

DRAWING
UNENCUMBERED SPACE

SCALE
1 : 250@A3

DRAWING NO.
DA201

ISSUE
C


NORTH



8/02/2022 4:08:39 PM

65 LAKEVIEW TERRACE
BILAMBIL HEIGHTS NSW
m. 0400 904 107
cameron@local-office.com.au



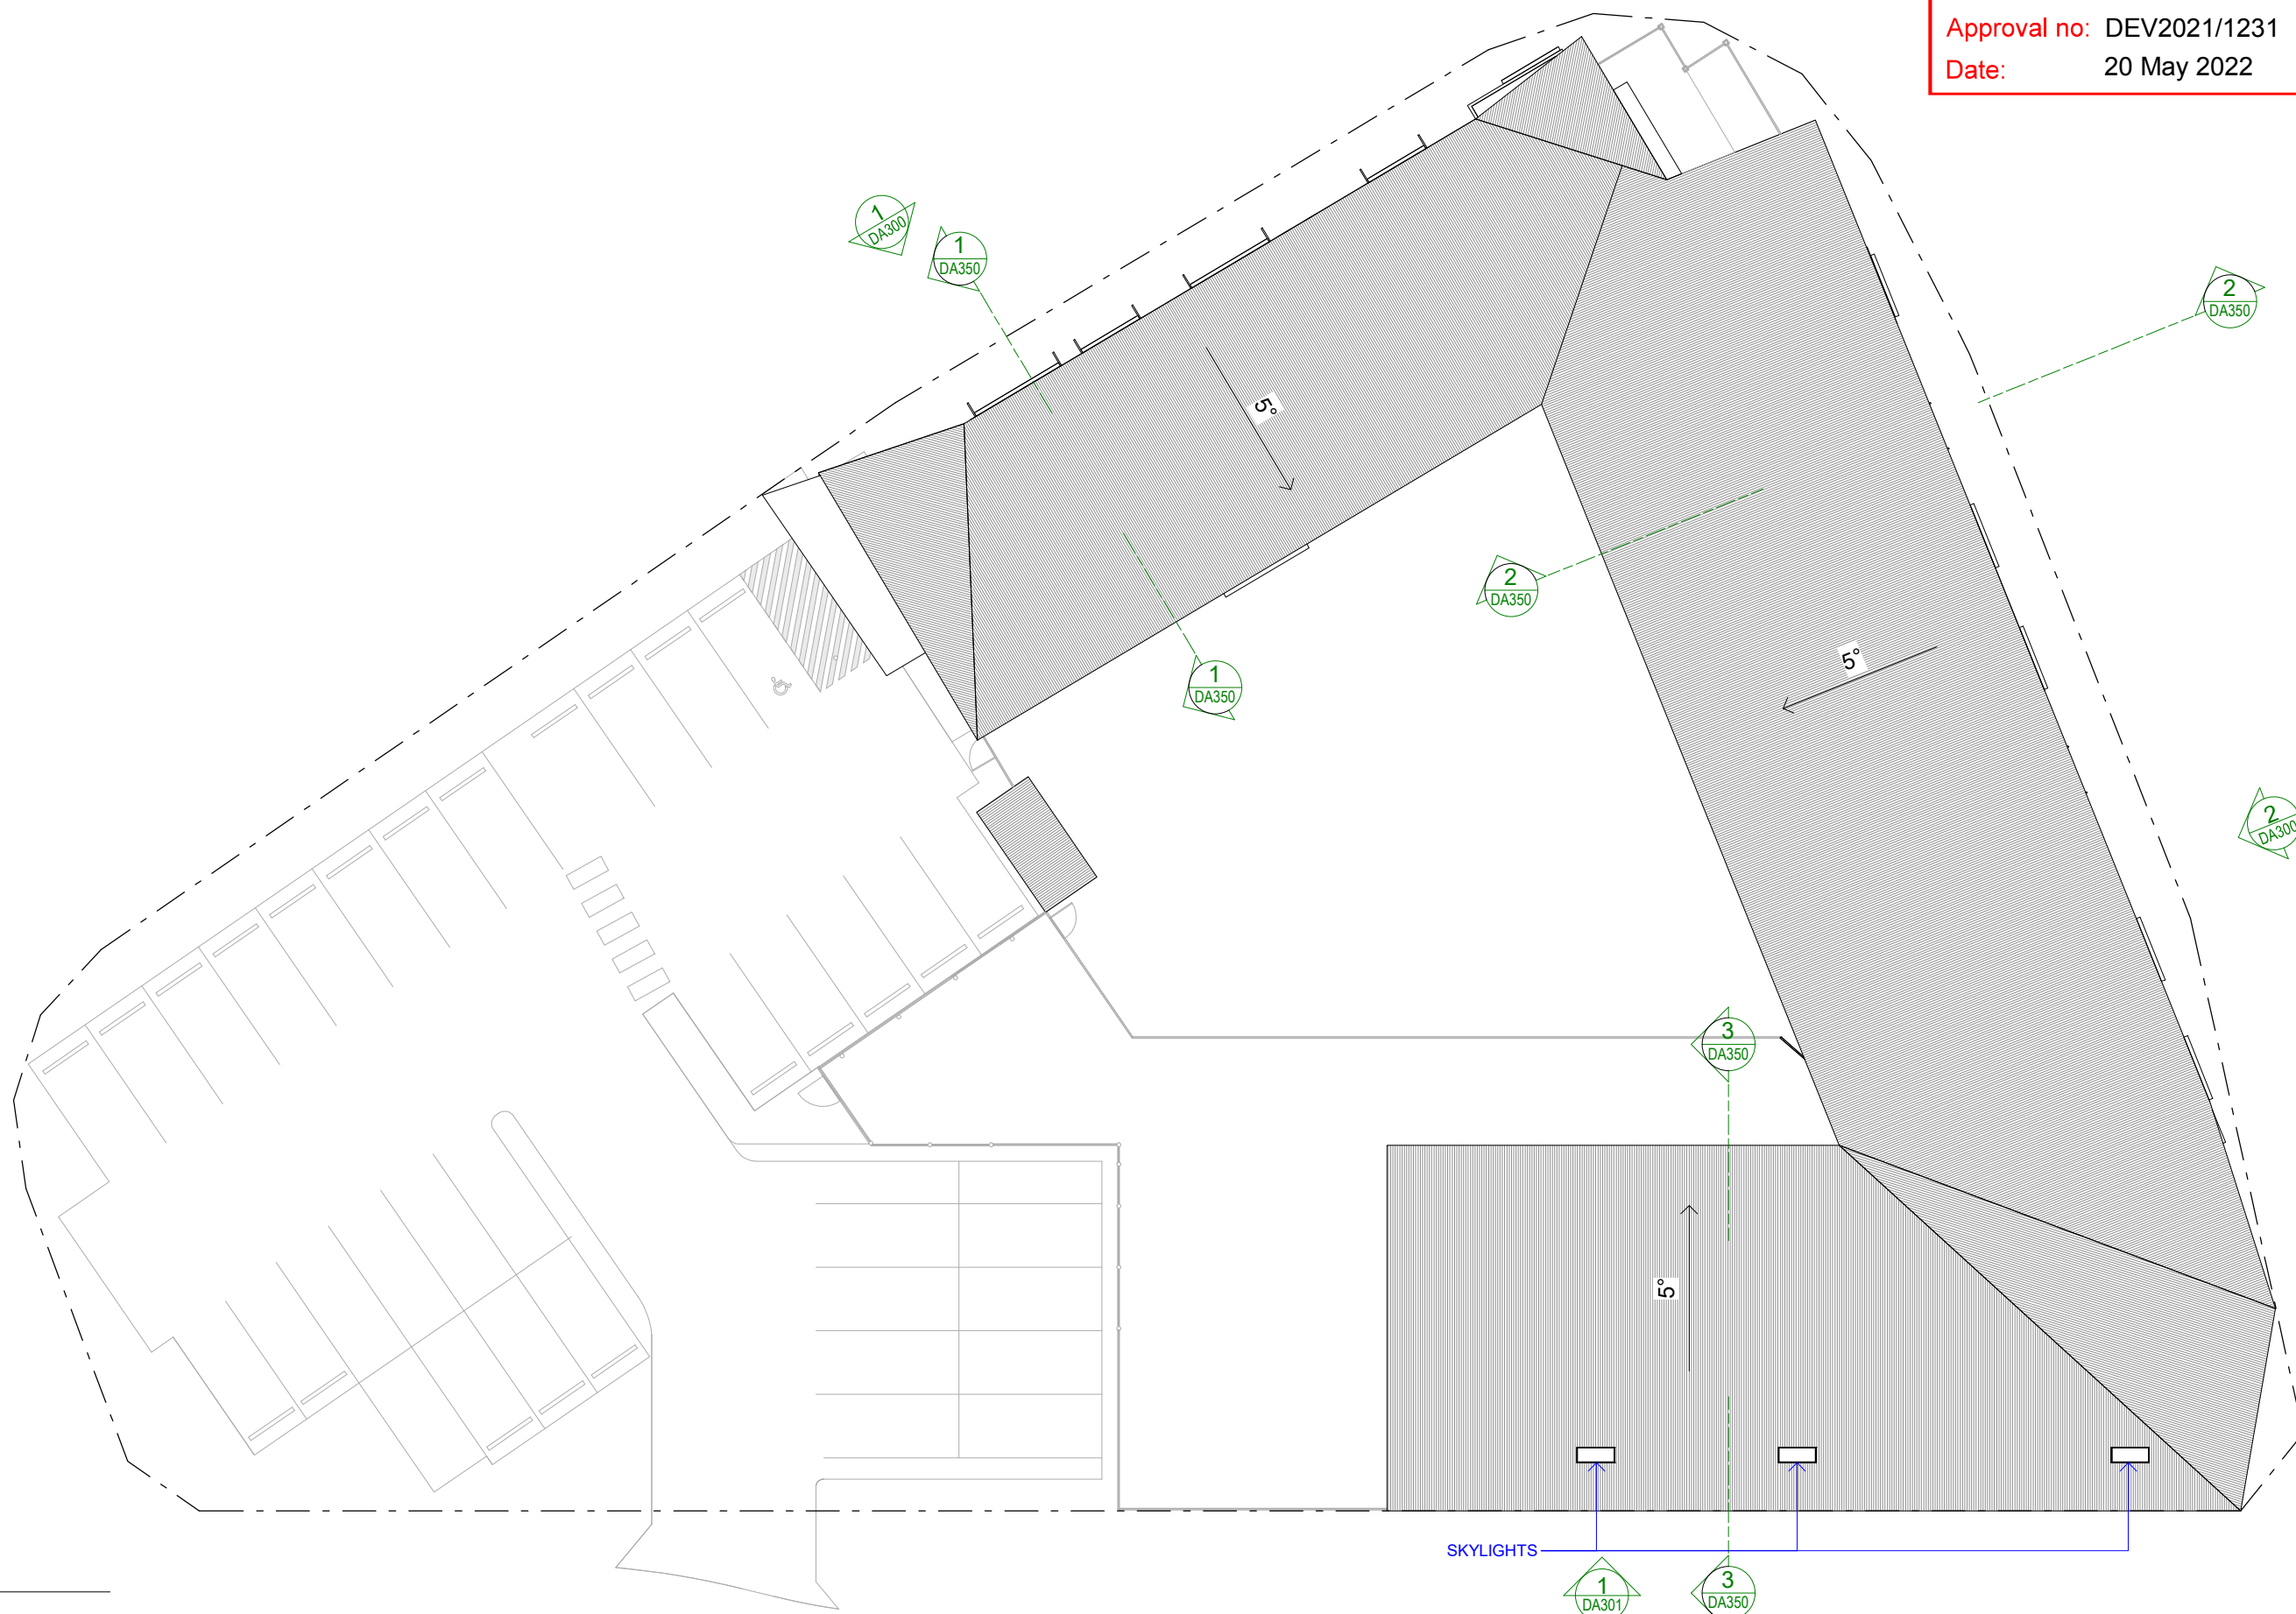

1 ROOF PLAN
SCALE 1 : 250

CLIENT
**STOCKLAND
DEVELOPMENT**

THESE DRAWINGS ARE DEVELOPMENT APPLICATION DRAWINGS ONLY. THE INFORMATION CONTAINED HERE WITH IS SUBJECT TO DESIGN DEVELOPMENT AND FURTHER INPUT FROM INDEPENDANT PLANNING, STRUCTURAL, SERVICES AND OTHER TECHNICAL SPECIALIST.

COPYRIGHT IN THIS DRAWING IS THE PROPERTY OF LOCAL OFFICE ARCHITECTURE AND MAY NOT BE RETAINED, COPIED WHOLE OR IN PART OR USED OTHER THAN FOR THE SPECIFIC USES, LICENCE AND SITE FOR WHICH IT HAS BEEN PREPARED AND ISSUES.

PROJECT
AURA NIRIMBA EARLY LEARNING CENTRE
LOT 8042 OF THE AURA DEVELOPMENT

STAGE
DEVELOPMENT APPLICATION

DRAWING
ROOF PLAN

SCALE
1 : 250@A3

DRAWING NO.
DA210


ISSUE
C

NORTH



8/02/2022 4:08:40 PM

65 LAKEVIEW TERRACE
BILAMBIL HEIGHTS NSW
m. 0400 904 107
cameron@local-office.com.au

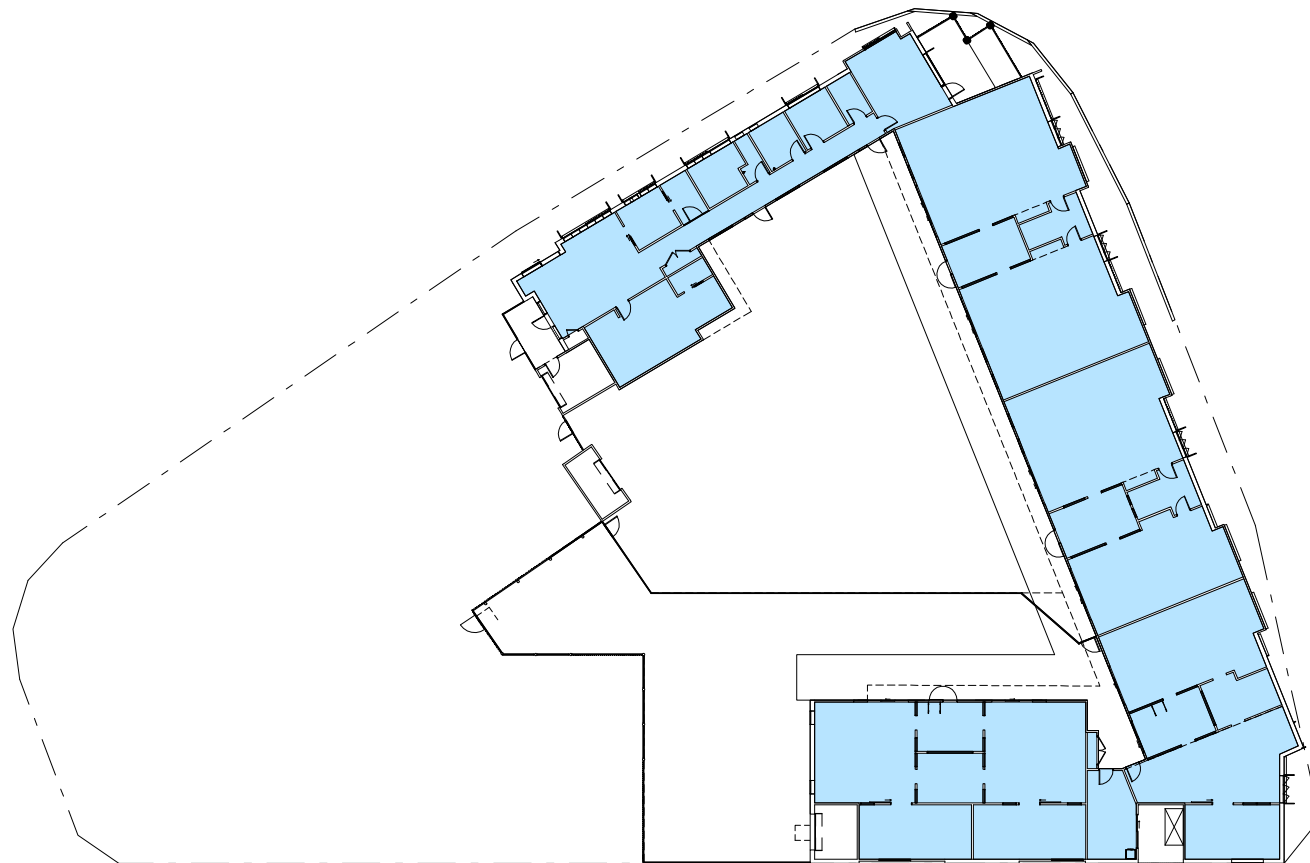


1 FLOOR PLAN - GFA
SCALE 1 : 500

GFA



TOTAL
902 m²

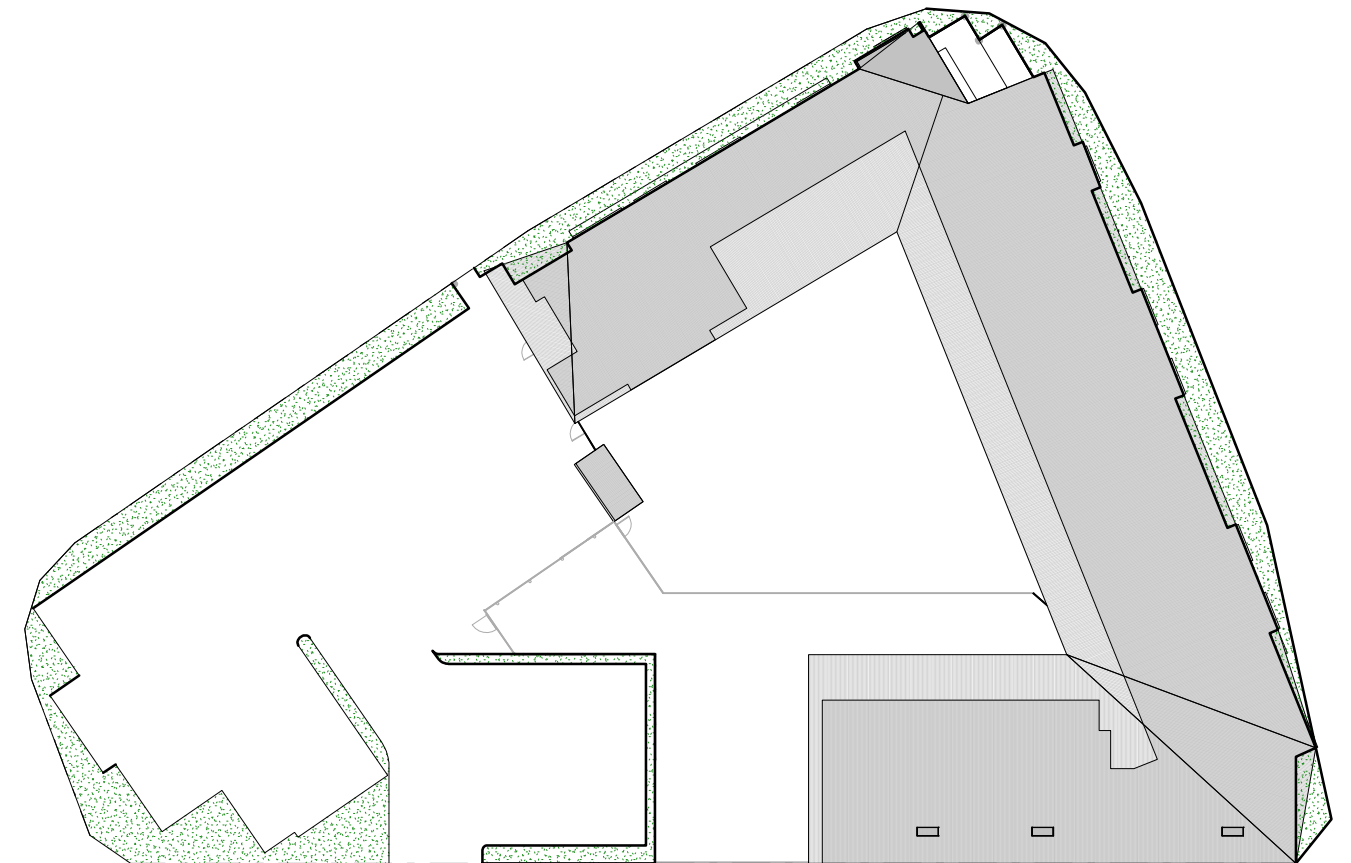


2 SITE COVER
SCALE 1 : 500

SITE COVER



TOTAL
1001 m²
29.8%

LANDSCAPE

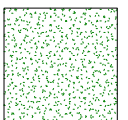

TOTAL
376 m²
11.1%



PLANS AND DOCUMENTS
referred to in the PDA
DEVELOPMENT APPROVAL

Approval no: DEV2021/1231

Date: 20 May 2022



MATERIALS PALETTE



WB

FC
WEATHERBOARD
CLADDING



AX

FC VERTICAL
GROOVE CLADDING




CB

COLORBOND
CUSTOM ORB
ROOF / WALL SHEETING




FB

FACE BRICK

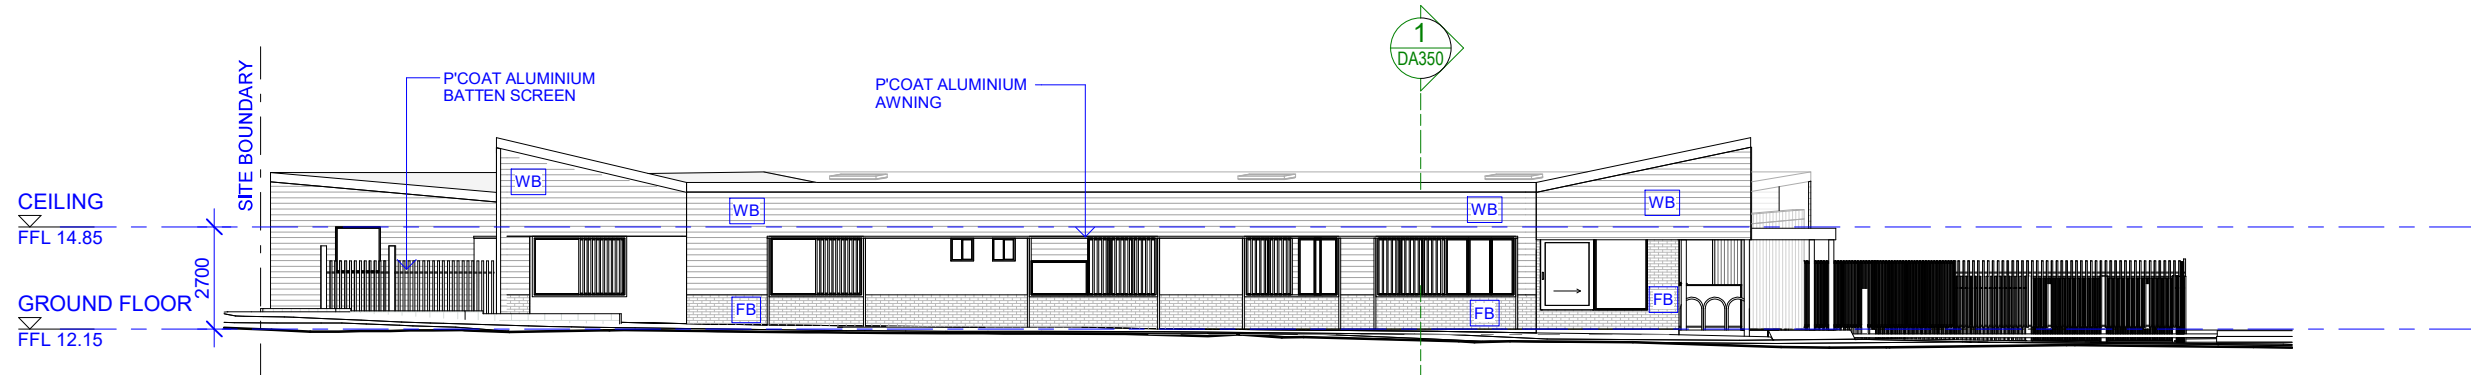

1 SOUTH ELEVATION
SCALE 1 : 200

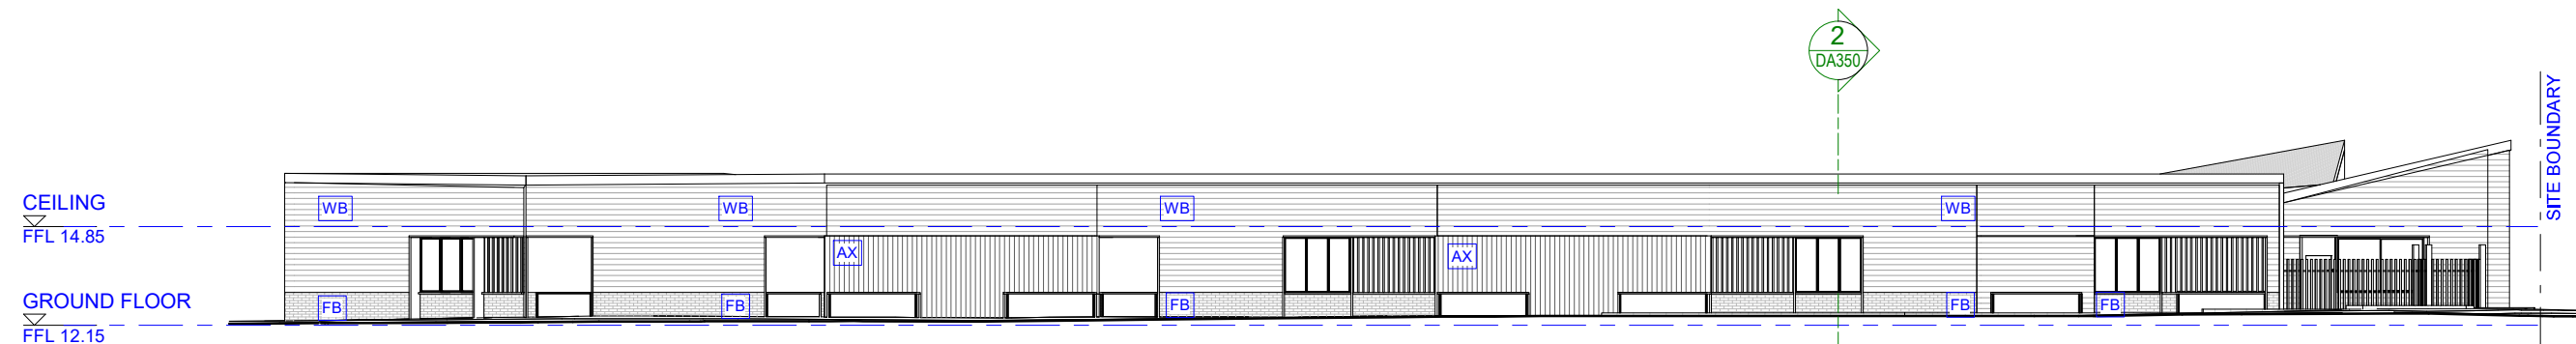

2 WEST ELEVATION
SCALE 1 : 200

CLIENT

STOCKLAND
DEVELOPMENT

THESE DRAWINGS ARE DEVELOPMENT APPLICATION DRAWINGS ONLY. THE INFORMATION CONTAINED HERE WITH IS SUBJECT TO DESIGN DEVELOPMENT AND FURTHER INPUT FROM INDEPENDANT PLANNING, STRUCTURAL, SERVICES AND OTHER TECHNICAL SPECIALIST.

COPYRIGHT IN THIS DRAWING IS THE PROPERTY OF LOCAL OFFICE ARCHITECTURE AND MAY NOT BE RETAINED, COPIED WHOLE OR IN PART OR USED OTHER THAN FOR THE SPECIFIC USES, LICENCE AND SITE FOR WHICH IT HAS BEEN PREPARED AND ISSUES.

PROJECT
AURA NIRIMBA EARLY LEARNING CENTRE
LOT 8042 OF THE AURA DEVELOPMENT

STAGE
DEVELOPMENT APPLICATION

DRAWING
ELEVATIONS 1

SCALE
1 : 200@A3

DRAWING NO. DA300
ISSUE C

8/02/2022 4:08:44 PM

NORTH

65 LAKEVIEW TERRACE
BILAMBIL HEIGHTS NSW
m. 0400 904 107
cameron@local-office.com.au



PLANS AND DOCUMENTS
referred to in the PDA
DEVELOPMENT APPROVAL

Approval no: DEV2021/1231

Date: 20 May 2022




MATERIALS PALETTE



WB
FC
WEATHERBOARD
CLADDING




AX
FC VERTICAL
GROOVE CLADDING

 


CB
COLORBOND
CUSTOM ORB
ROOF / WALL SHEETING



FB
FACE BRICK

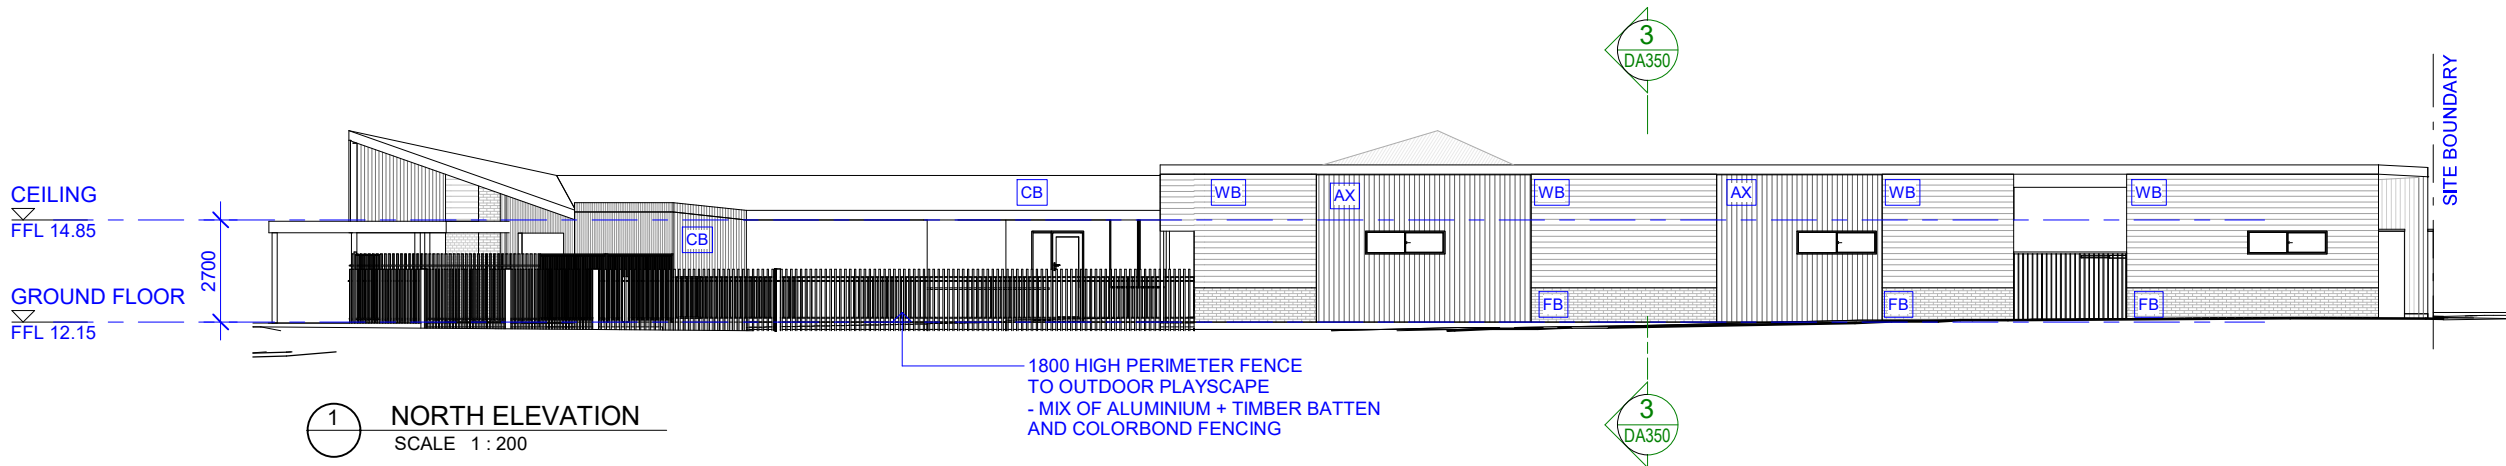

1 NORTH ELEVATION
SCALE 1 : 200

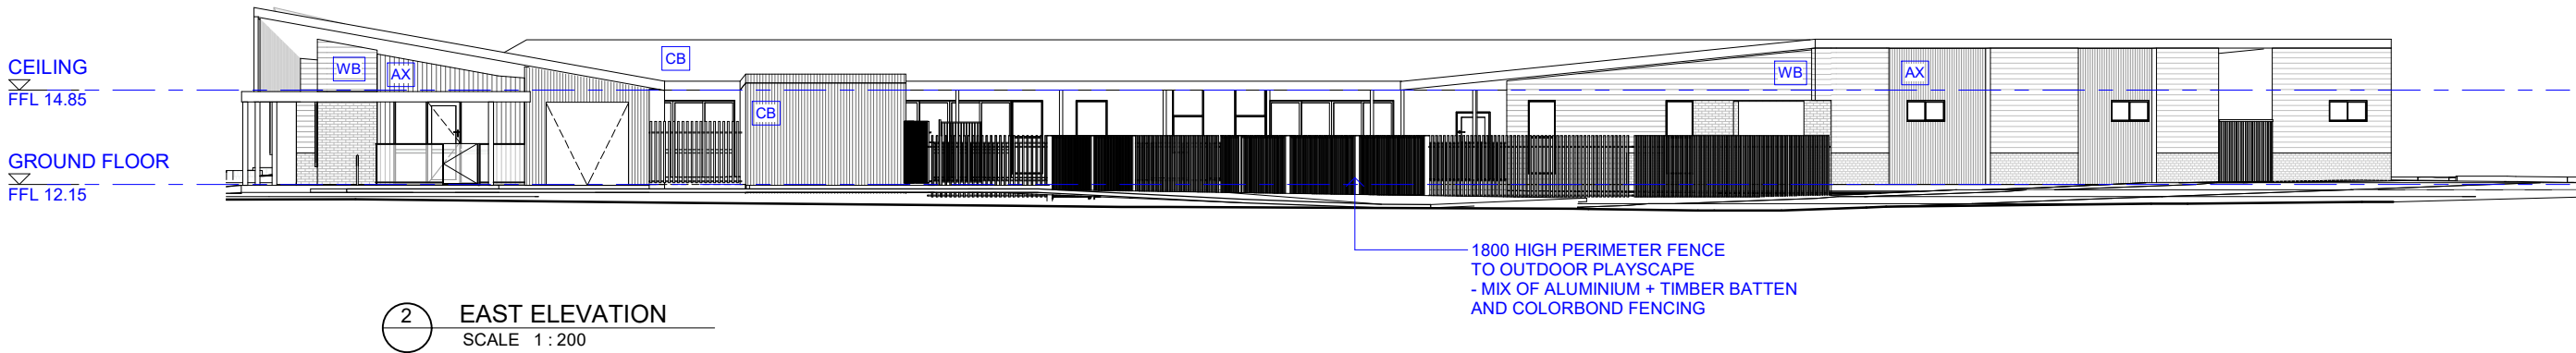

2 EAST ELEVATION
SCALE 1 : 200

CLIENT
**STOCKLAND
DEVELOPMENT**

THESE DRAWINGS ARE DEVELOPMENT APPLICATION DRAWINGS ONLY. THE INFORMATION CONTAINED HERE WITH IS SUBJECT TO DESIGN DEVELOPMENT AND FURTHER INPUT FROM INDEPENDANT PLANNING, STRUCTURAL, SERVICES AND OTHER TECHNICAL SPECIALIST.

COPYRIGHT IN THIS DRAWING IS THE PROPERTY OF LOCAL OFFICE ARCHITECTURE AND MAY NOT BE RETAINED, COPIED WHOLE OR IN PART OR USED OTHER THAN FOR THE SPECIFIC USES, LICENCE AND SITE FOR WHICH IT HAS BEEN PREPARED AND ISSUES.

PROJECT
AURA NIRIMBA EARLY LEARNING CENTRE
LOT 8042 OF THE AURA DEVELOPMENT

STAGE
DEVELOPMENT APPLICATION

DRAWING
ELEVATIONS 2


SCALE
1 : 200@A3

DRAWING NO. **DA301** ISSUE **C** NORTH


8/02/2022 4:08:45 PM

65 LAKEVIEW TERRACE
BILAMBIL HEIGHTS NSW
m. 0400 904 107
cameron@local-office.com.au




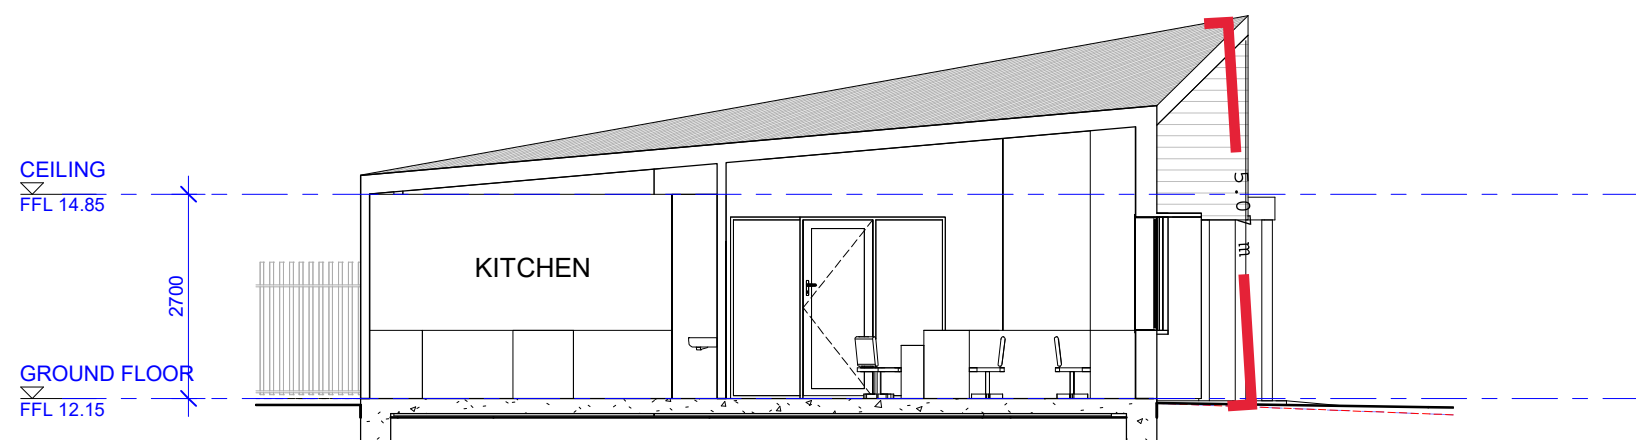

1 SECTION A
SCALE 1 : 100

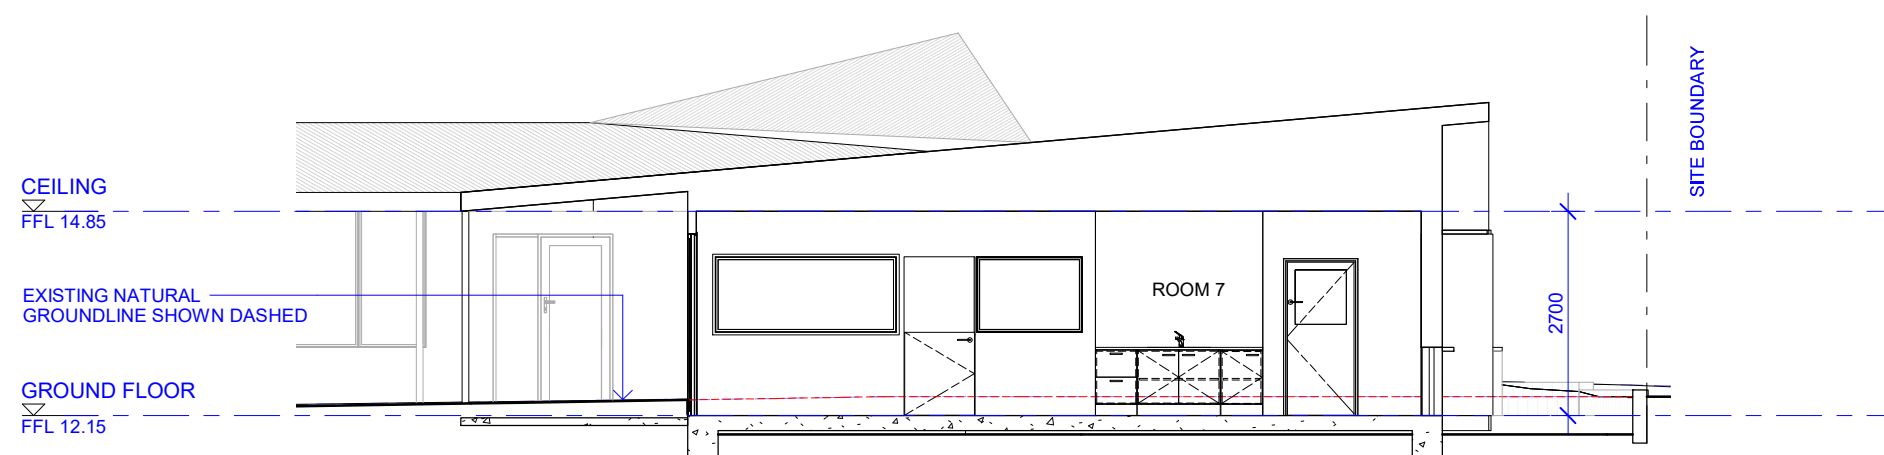

2 SECTION B
SCALE 1 : 100

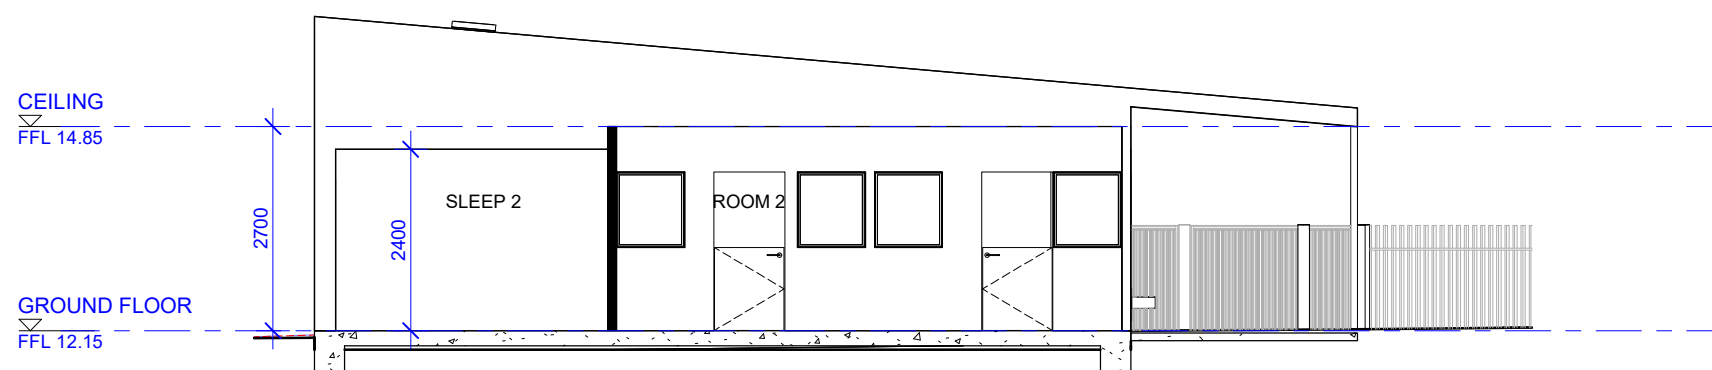

3 SECTION C
SCALE 1 : 100



PEDESTRIAN ENTRY



NORTH WESTERN CORNER



EASTERN ENTRANCE CARPARK



SOUTH EASTERN CORNER



NORTHERN CORNER

PLANS AND DOCUMENTS
referred to in the PDA
DEVELOPMENT APPROVAL

Approval no: DEV2021/1231

Date: 20 May 2022



CLIENT
**STOCKLAND
DEVELOPMENT**

THESE DRAWINGS ARE DEVELOPMENT APPLICATION DRAWINGS ONLY. THE INFORMATION CONTAINED HERE WITH IS SUBJECT TO DESIGN DEVELOPMENT AND FURTHER INPUT FROM INDEPENDANT PLANNING, STRUCTURAL, SERVICES AND OTHER TECHNICAL SPECIALIST.

COPYRIGHT IN THIS DRAWING IS THE PROPERTY OF LOCAL OFFICE ARCHITECTURE AND MAY NOT BE RETAINED, COPIED WHOLE OR IN PART OR USED OTHER THAN FOR THE SPECIFIC USES, LICENCE AND SITE FOR WHICH IT HAS BEEN PREPARED AND ISSUES.

PROJECT
AURA NIRIMBA EARLY LEARNING CENTRE
LOT 8042 OF THE AURA DEVELOPMENT

STAGE
DEVELOPMENT APPLICATION

DRAWING
PERSPECTIVE 3

SCALE
@A3

DRAWING NO.	ISSUE	NORTH
DA362	A	
8/02/2022 4:08:48 PM		

65 LAKEVIEW TERRACE
BILAMBIL HEIGHTS NSW
m. 0400 904 107
cameron@local-office.com.au

