


DOON STREET

DOON STREET

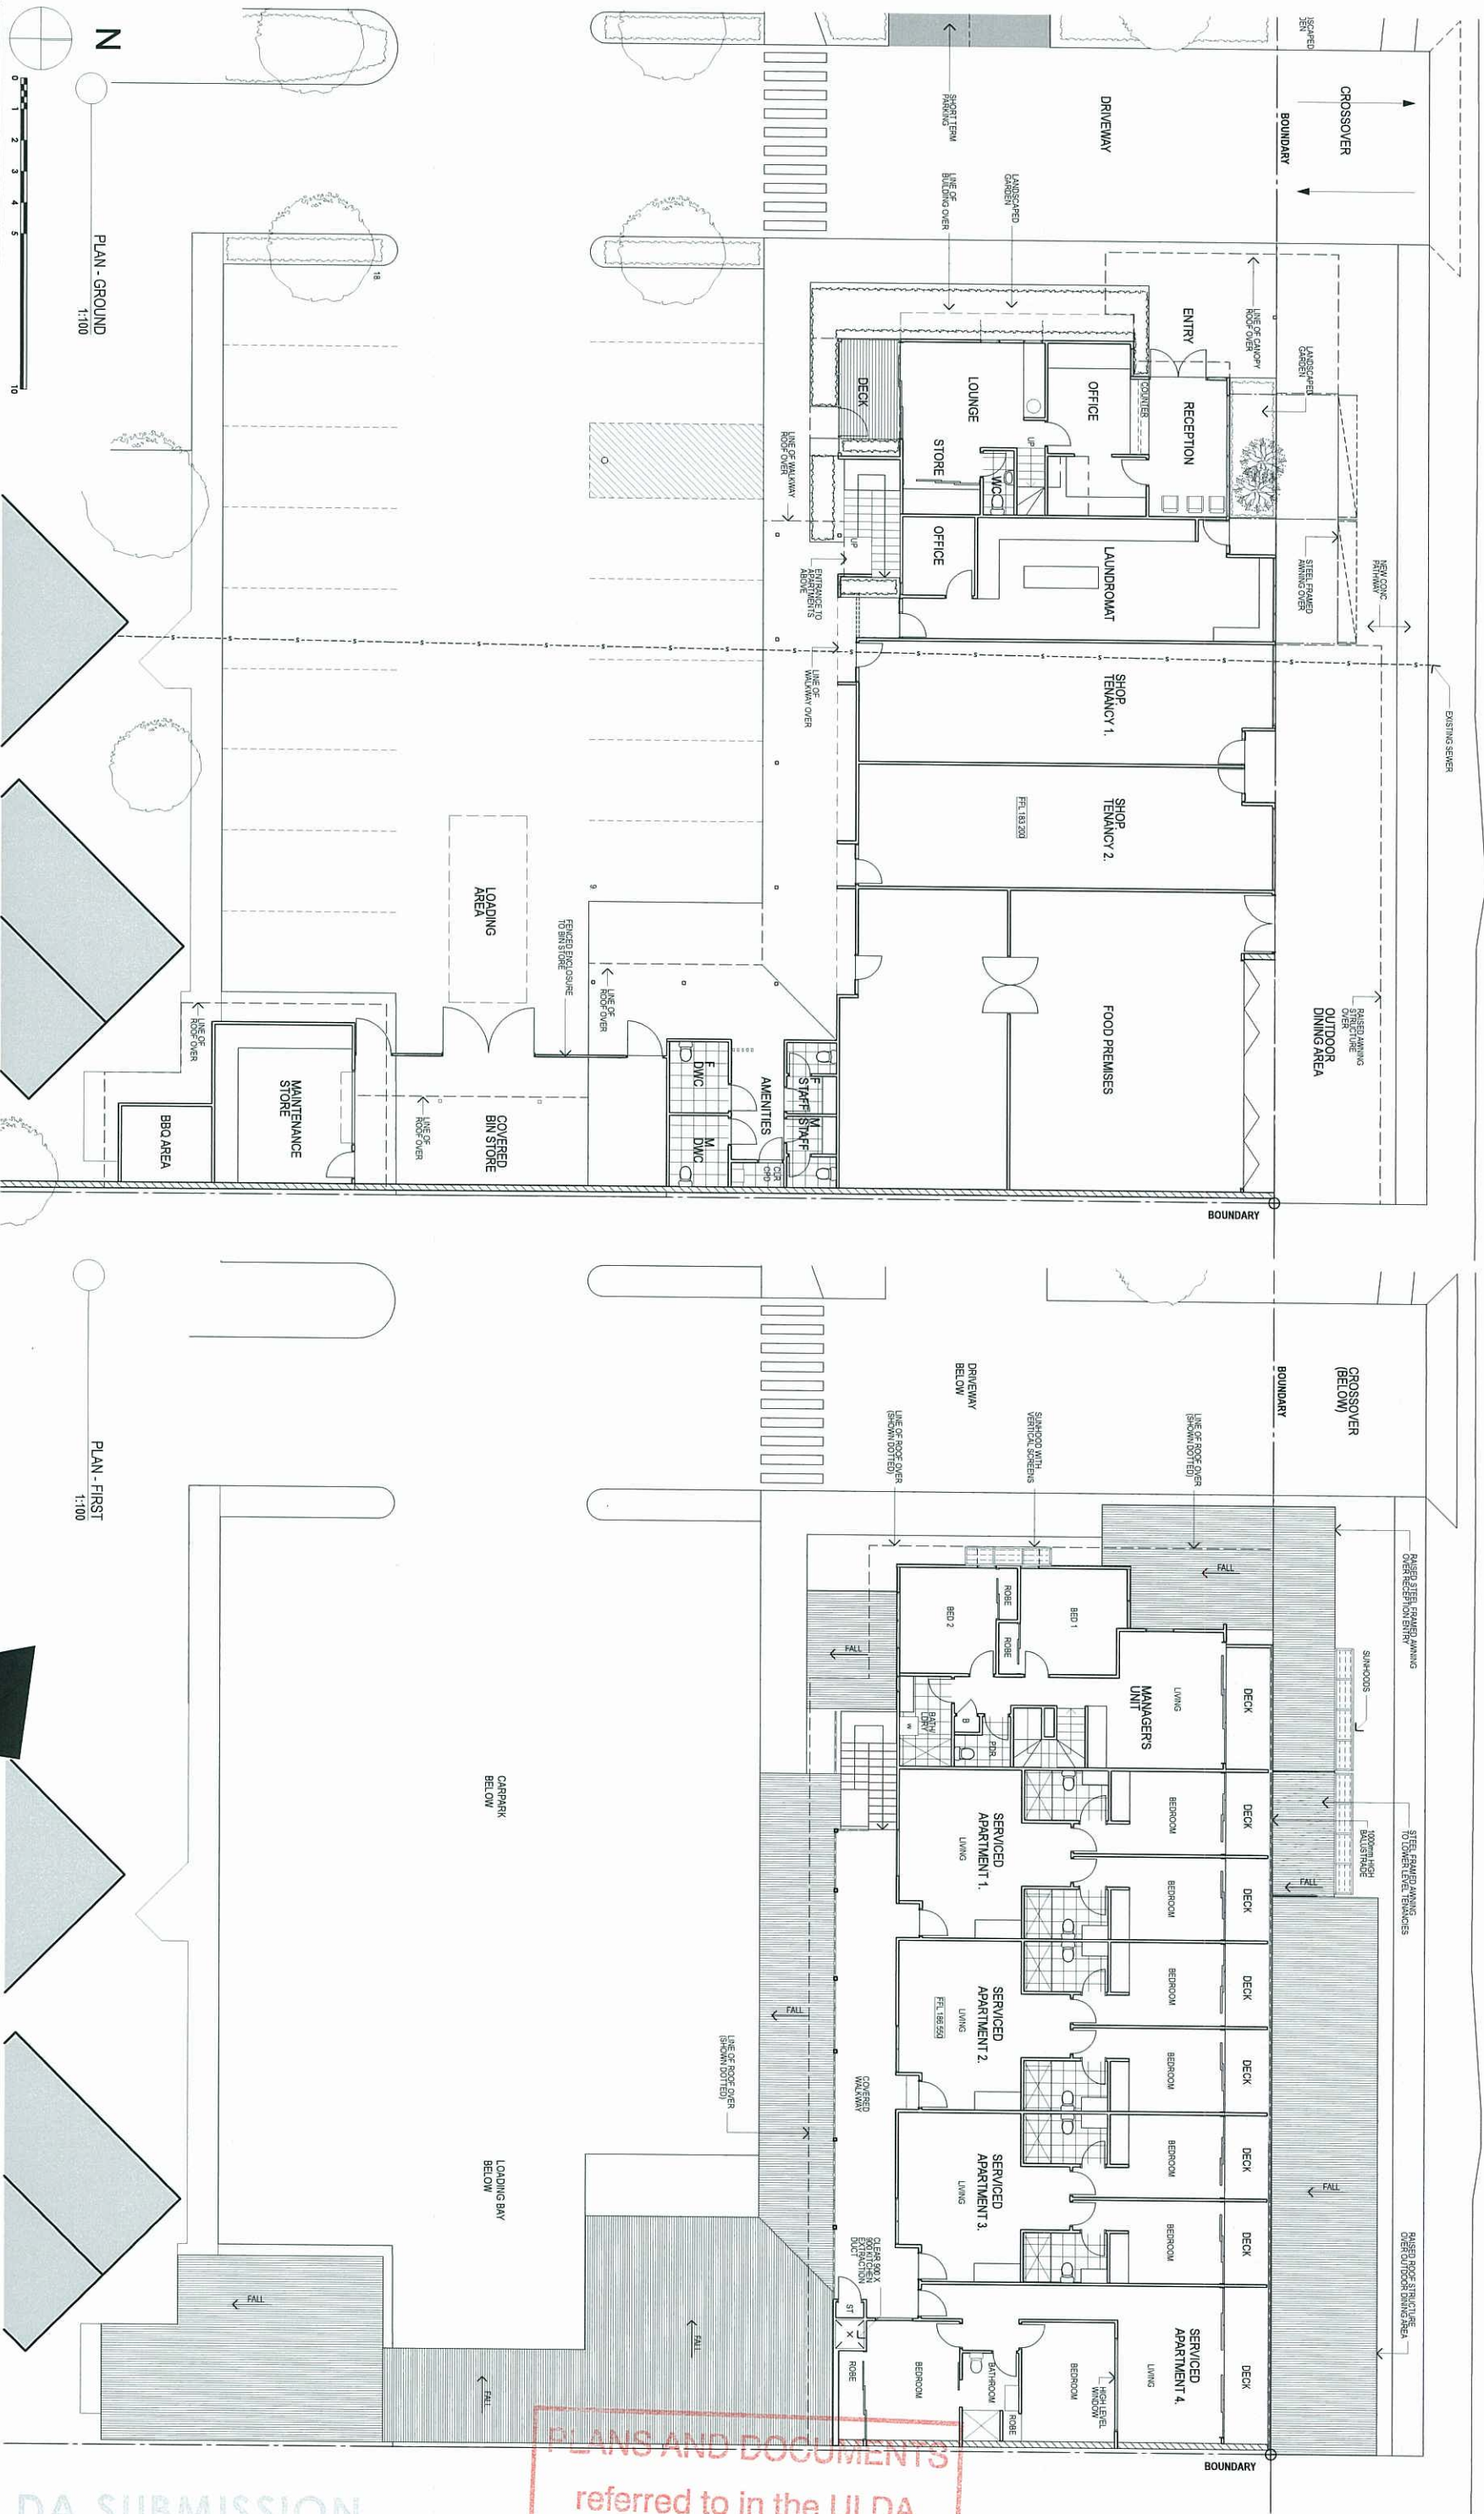

PLANS AND DOCUMENTS
referred to in the ULDA
APPROVAL dated 11/7/12

DA SUBMISSION

PROJECT NAME:
MIXED USE DEVELOPMENT
DOON STREET
BLACKWATER, QLD 4717

CLIENT:
BLACKWATER PROPERTIES PTY. LTD

TITLE:
COMMERCIAL PRECINCT FLOOR PLANS

FILE PATH: \\Volumes\I\VO PROJECTS\ARCHITECTURE\2010\A10135.1 Doon St Blackwater\B. Drawings\1. Sketch Plans\PLN120621_A10135.1_blackwater_V15_DA_Amendments.dgn



14/220 Boundary Street, Spring Hill, QLD, 4000
P +61 7 3832 2700 • F +61 7 3832 2708
email: lvo@lvo.com.au
www.lvo.com.au

PROJECT STATUS: SKETCH DESIGN
revision date: 21-04-2012
drawn by: TG
checked by: WI
plot date: 21-04-2012

PROJECT NO: A10135.1
drawing no: SK02 - F

ENTRY



1:100




TITLE: **COMMERCIAL PRECINCT ELEVATIONS**









PROJECT STATUS SKETCH DESIGN
revision number 21-00-2012
drawn by TC
scale: 1:100 @ A1
checked by: WL
plot date: 21-06-2012

drawing file:
SK03 - F

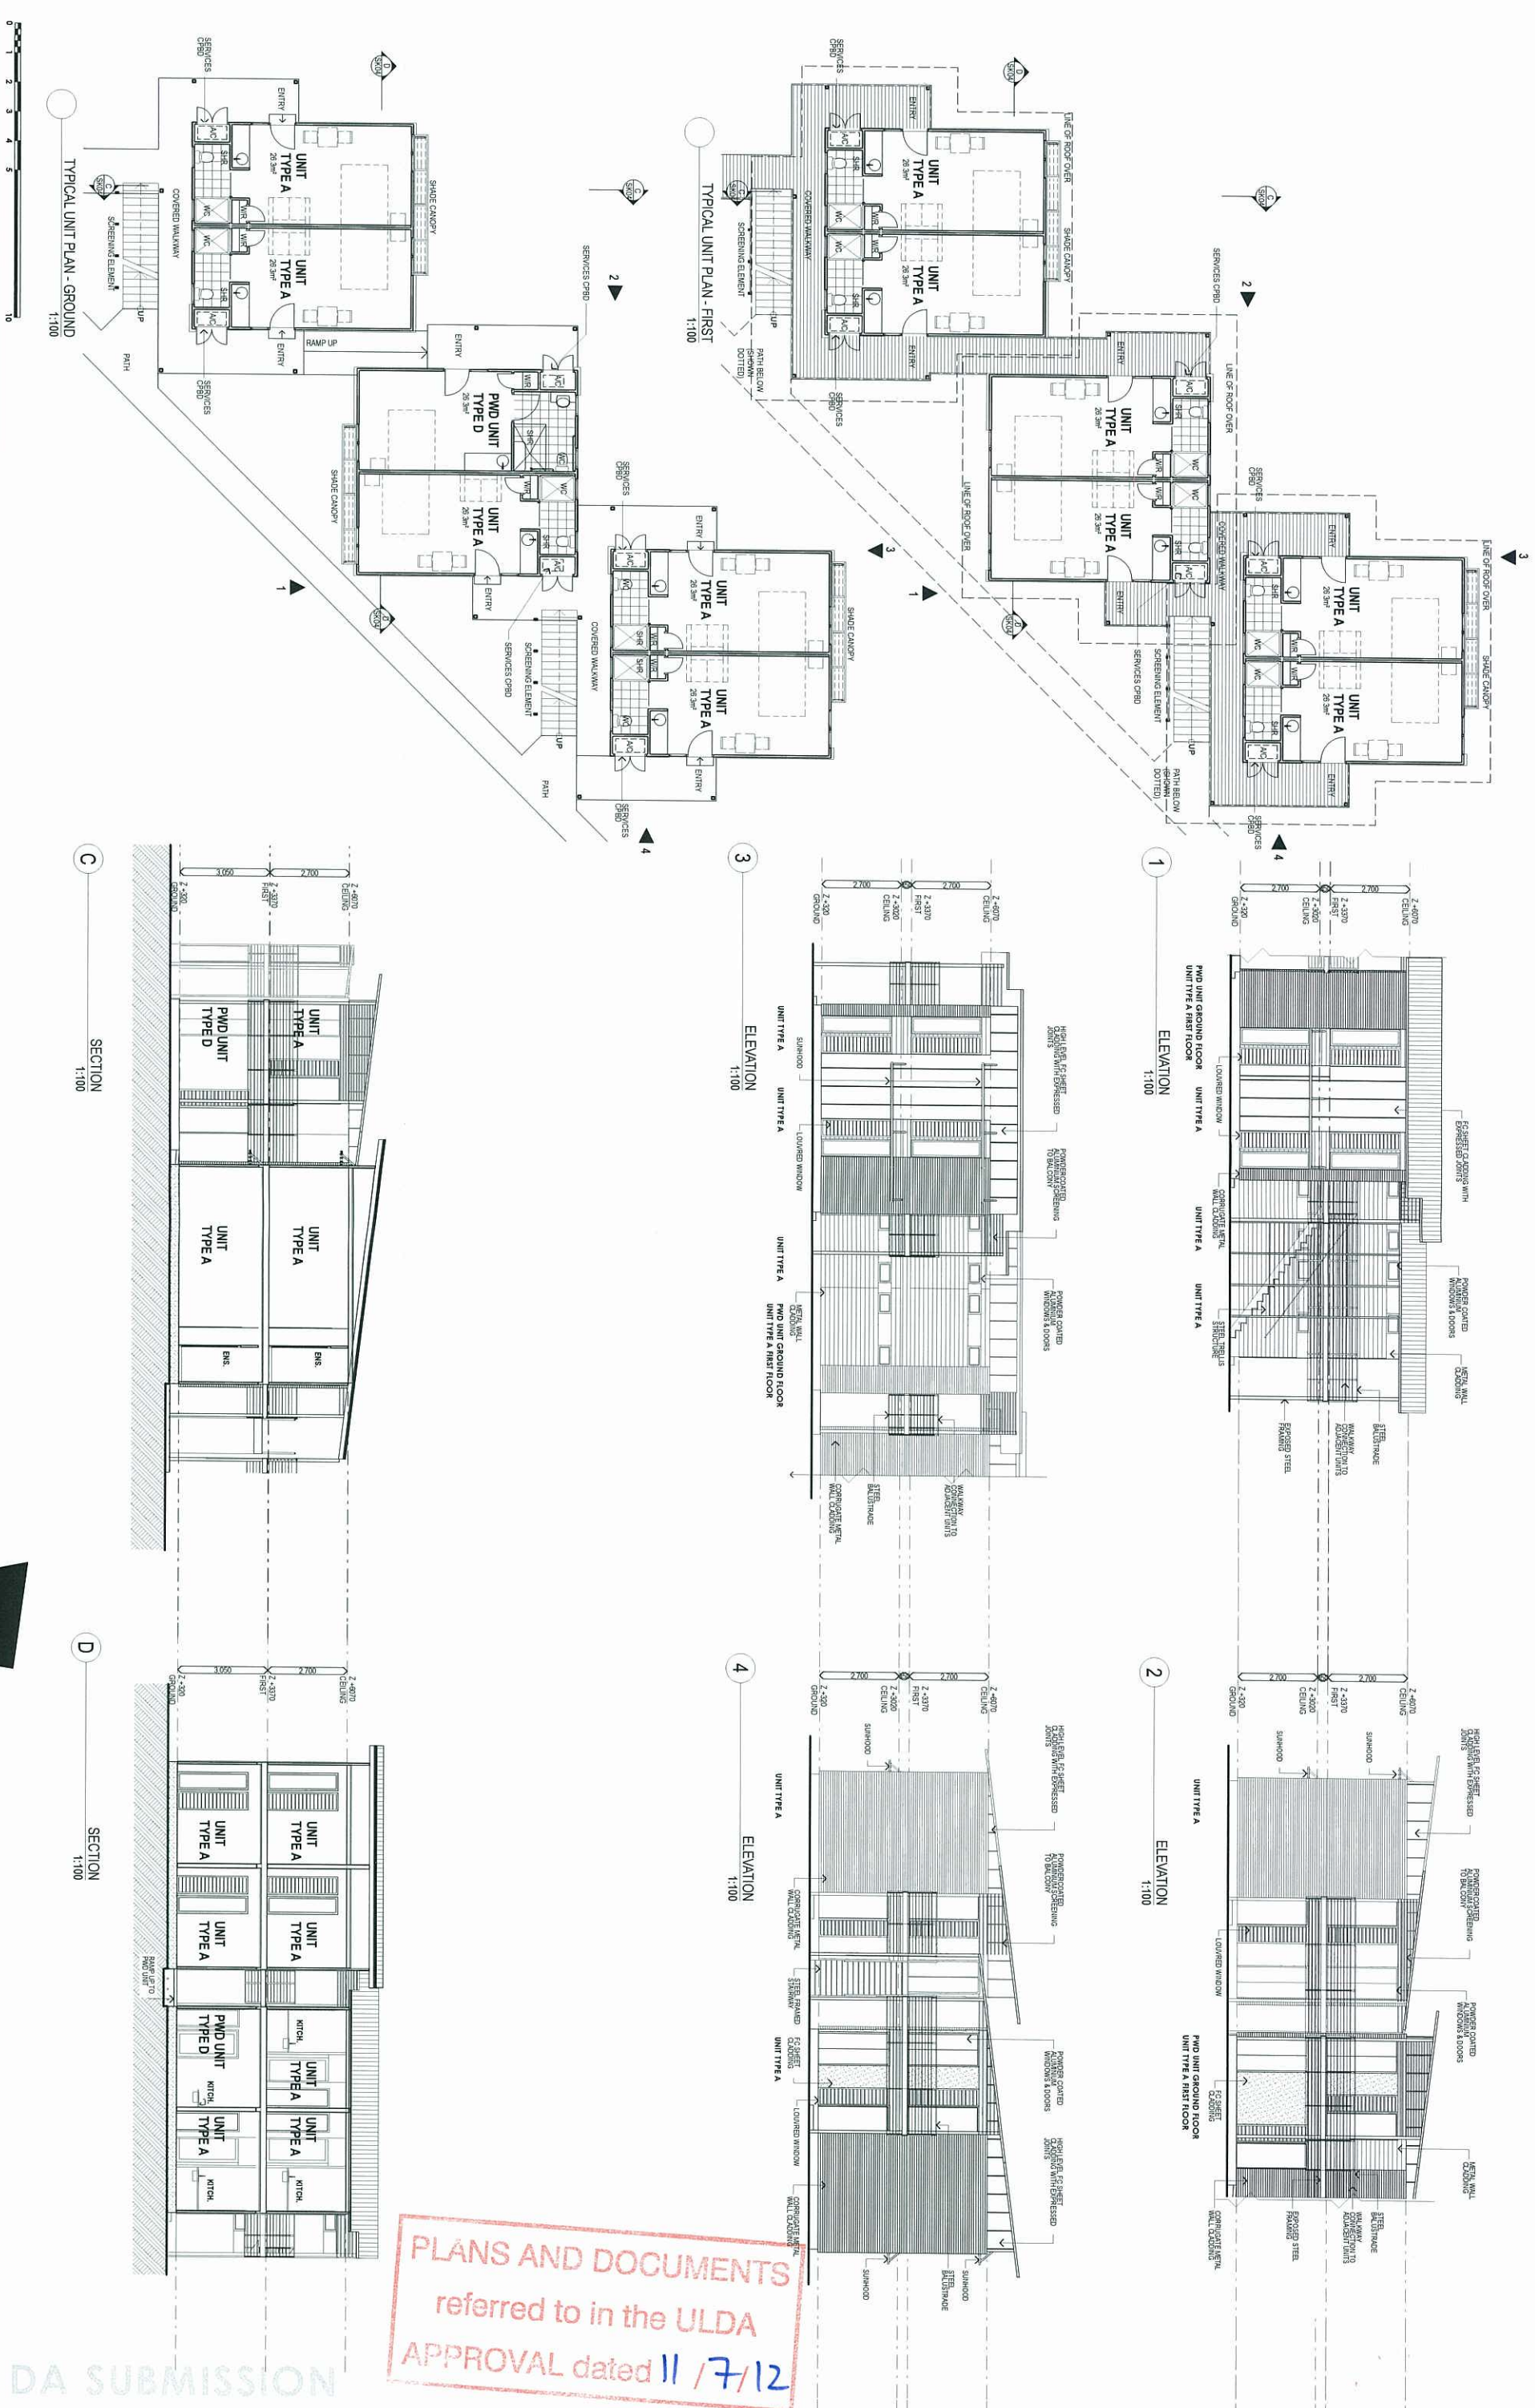

PLANS AND DOCUMENTS
referred to in the ULDA
APPROVAL dated 11 / 7 / 12

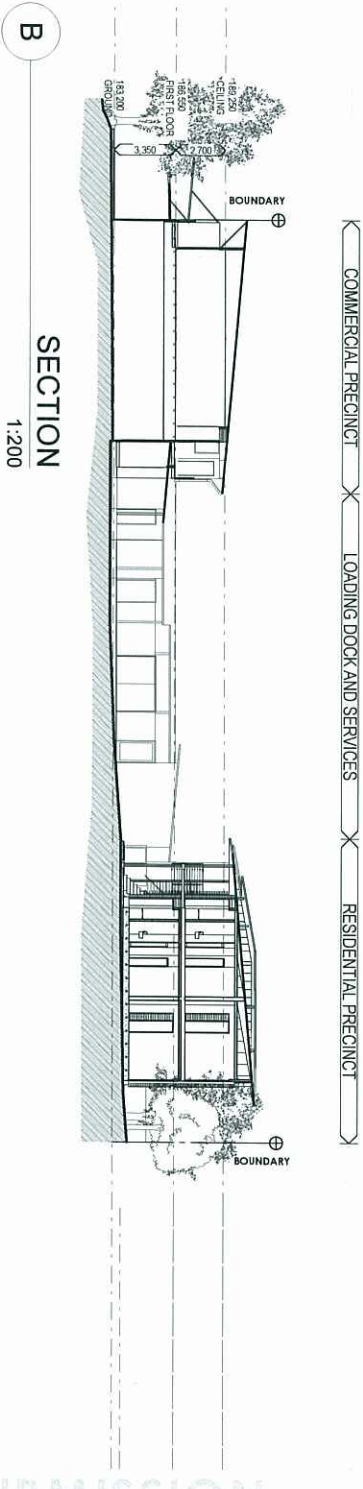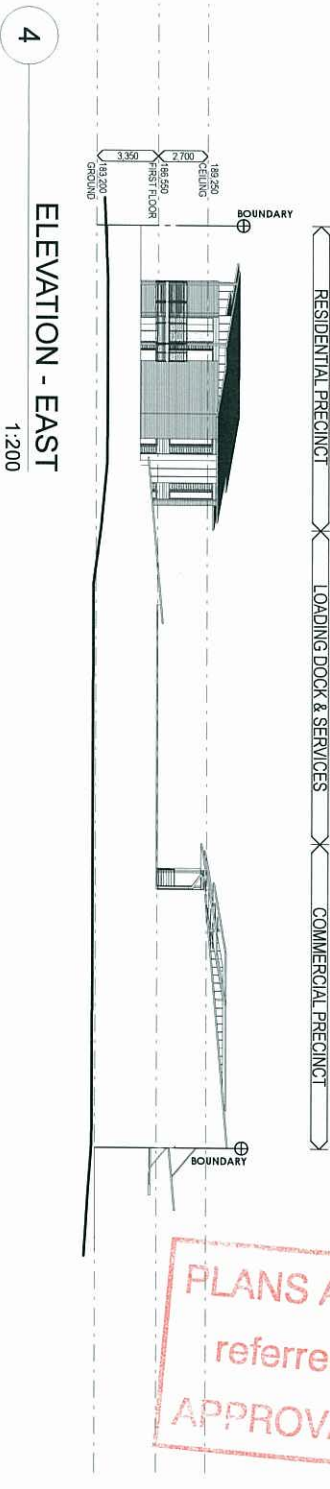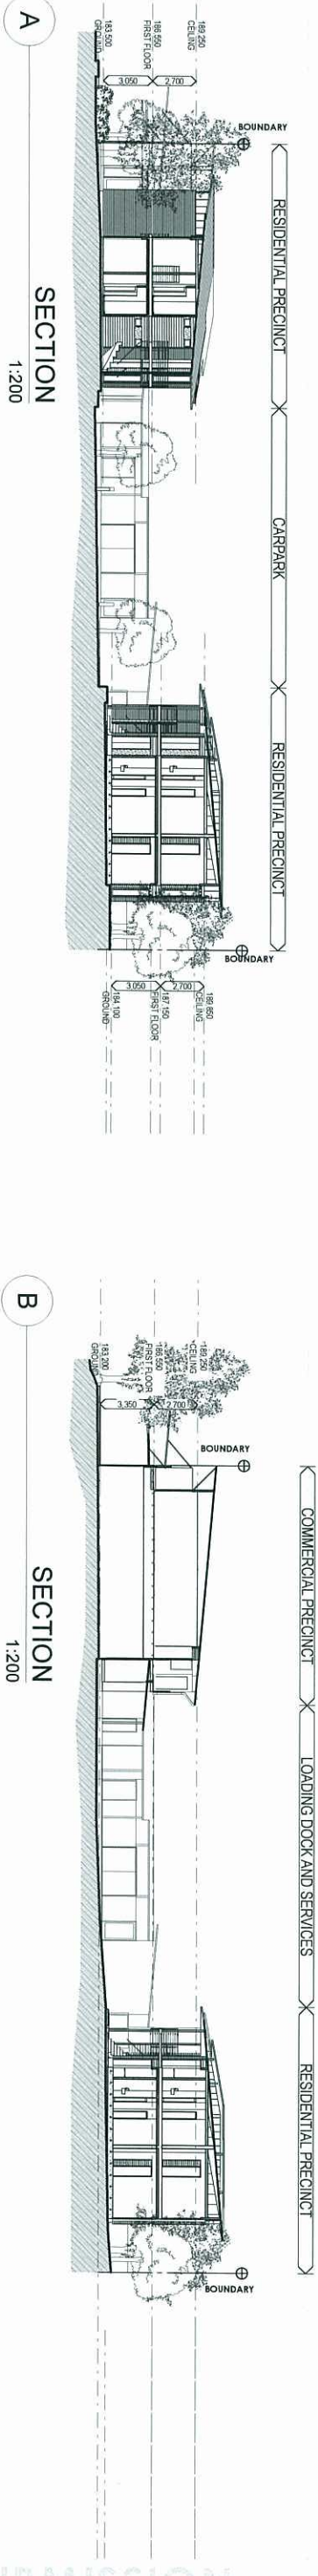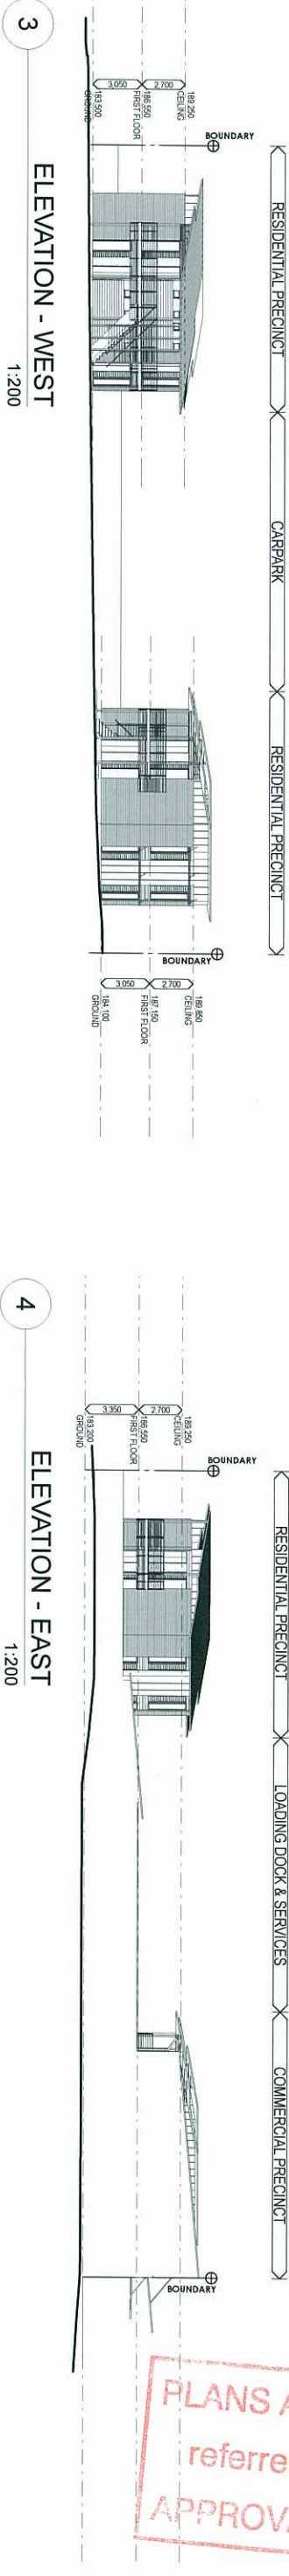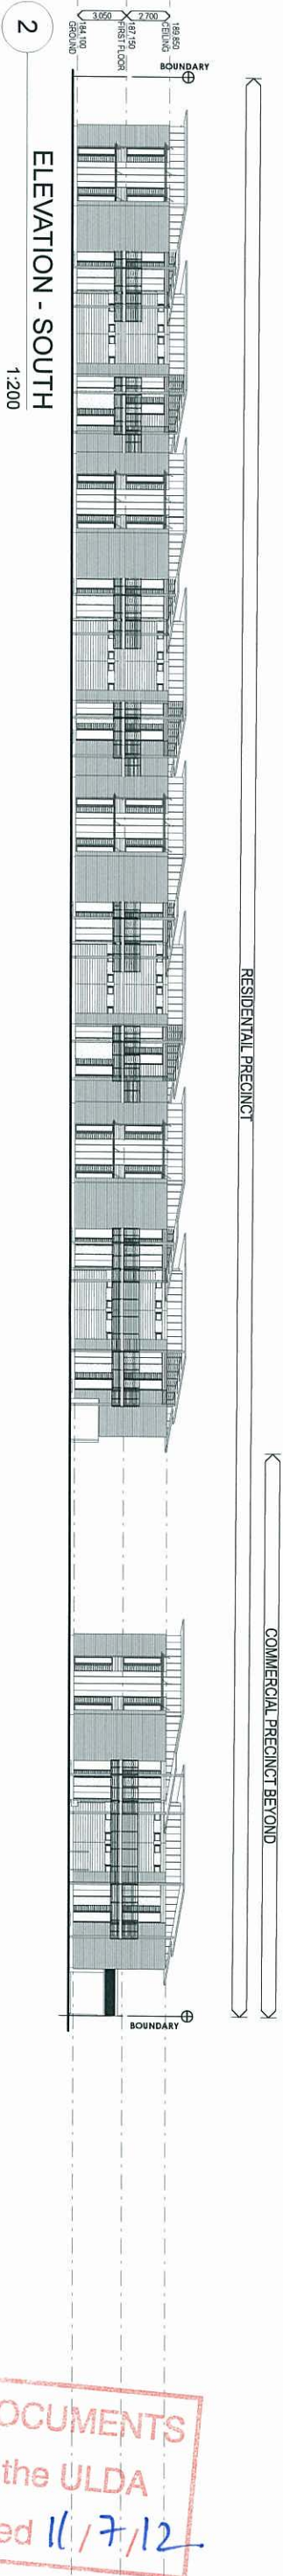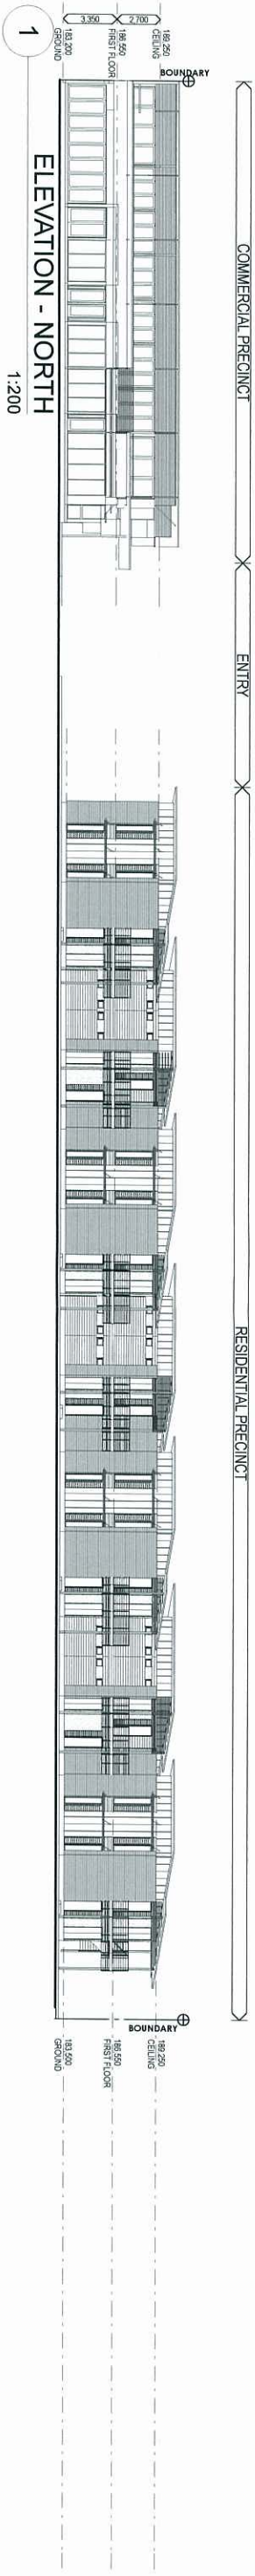

PLANS AND DOCUMENTS
referred to in the ULDA
APPROVAL dated 11/7/12



Project Name:
MIXED USE DEVELOPMENT
DOON STREET
BLACKWATER, QLD 4717

Client:
BLACKWATER PROPERTIES PTY. LTD

Title:
SITE ELEVATIONS

File path: /Volumes/I/O/I/O PROJECTS/ARCHITECTURE/2010/A10135.1 Doon St Blackwater/8. Drawing/1. Sketch Plans/PLN/120621_A10135.1_Blockwater_V15_DA_Amendments.pln

IWO'
architecture

14/000 Boundary Street, Spring Hill, QLD, 4000
• P +61 7 3832 2700 • F +61 7 3832 2708
email: iwo@iwo.com.au
web: www.iwo.com.au
architects • landscape architects • town planning consultants



Project Status: **SKETCH DESIGN**
revision date: **21-06-2012**
drawn by: **IG**
checked by: **WL**
plot date: **21-06-2012**
scale: **1:200 @ A1**

Project No: **A10135.1**
Drawing No: **SK05 - F**

DA SUBMISSION