


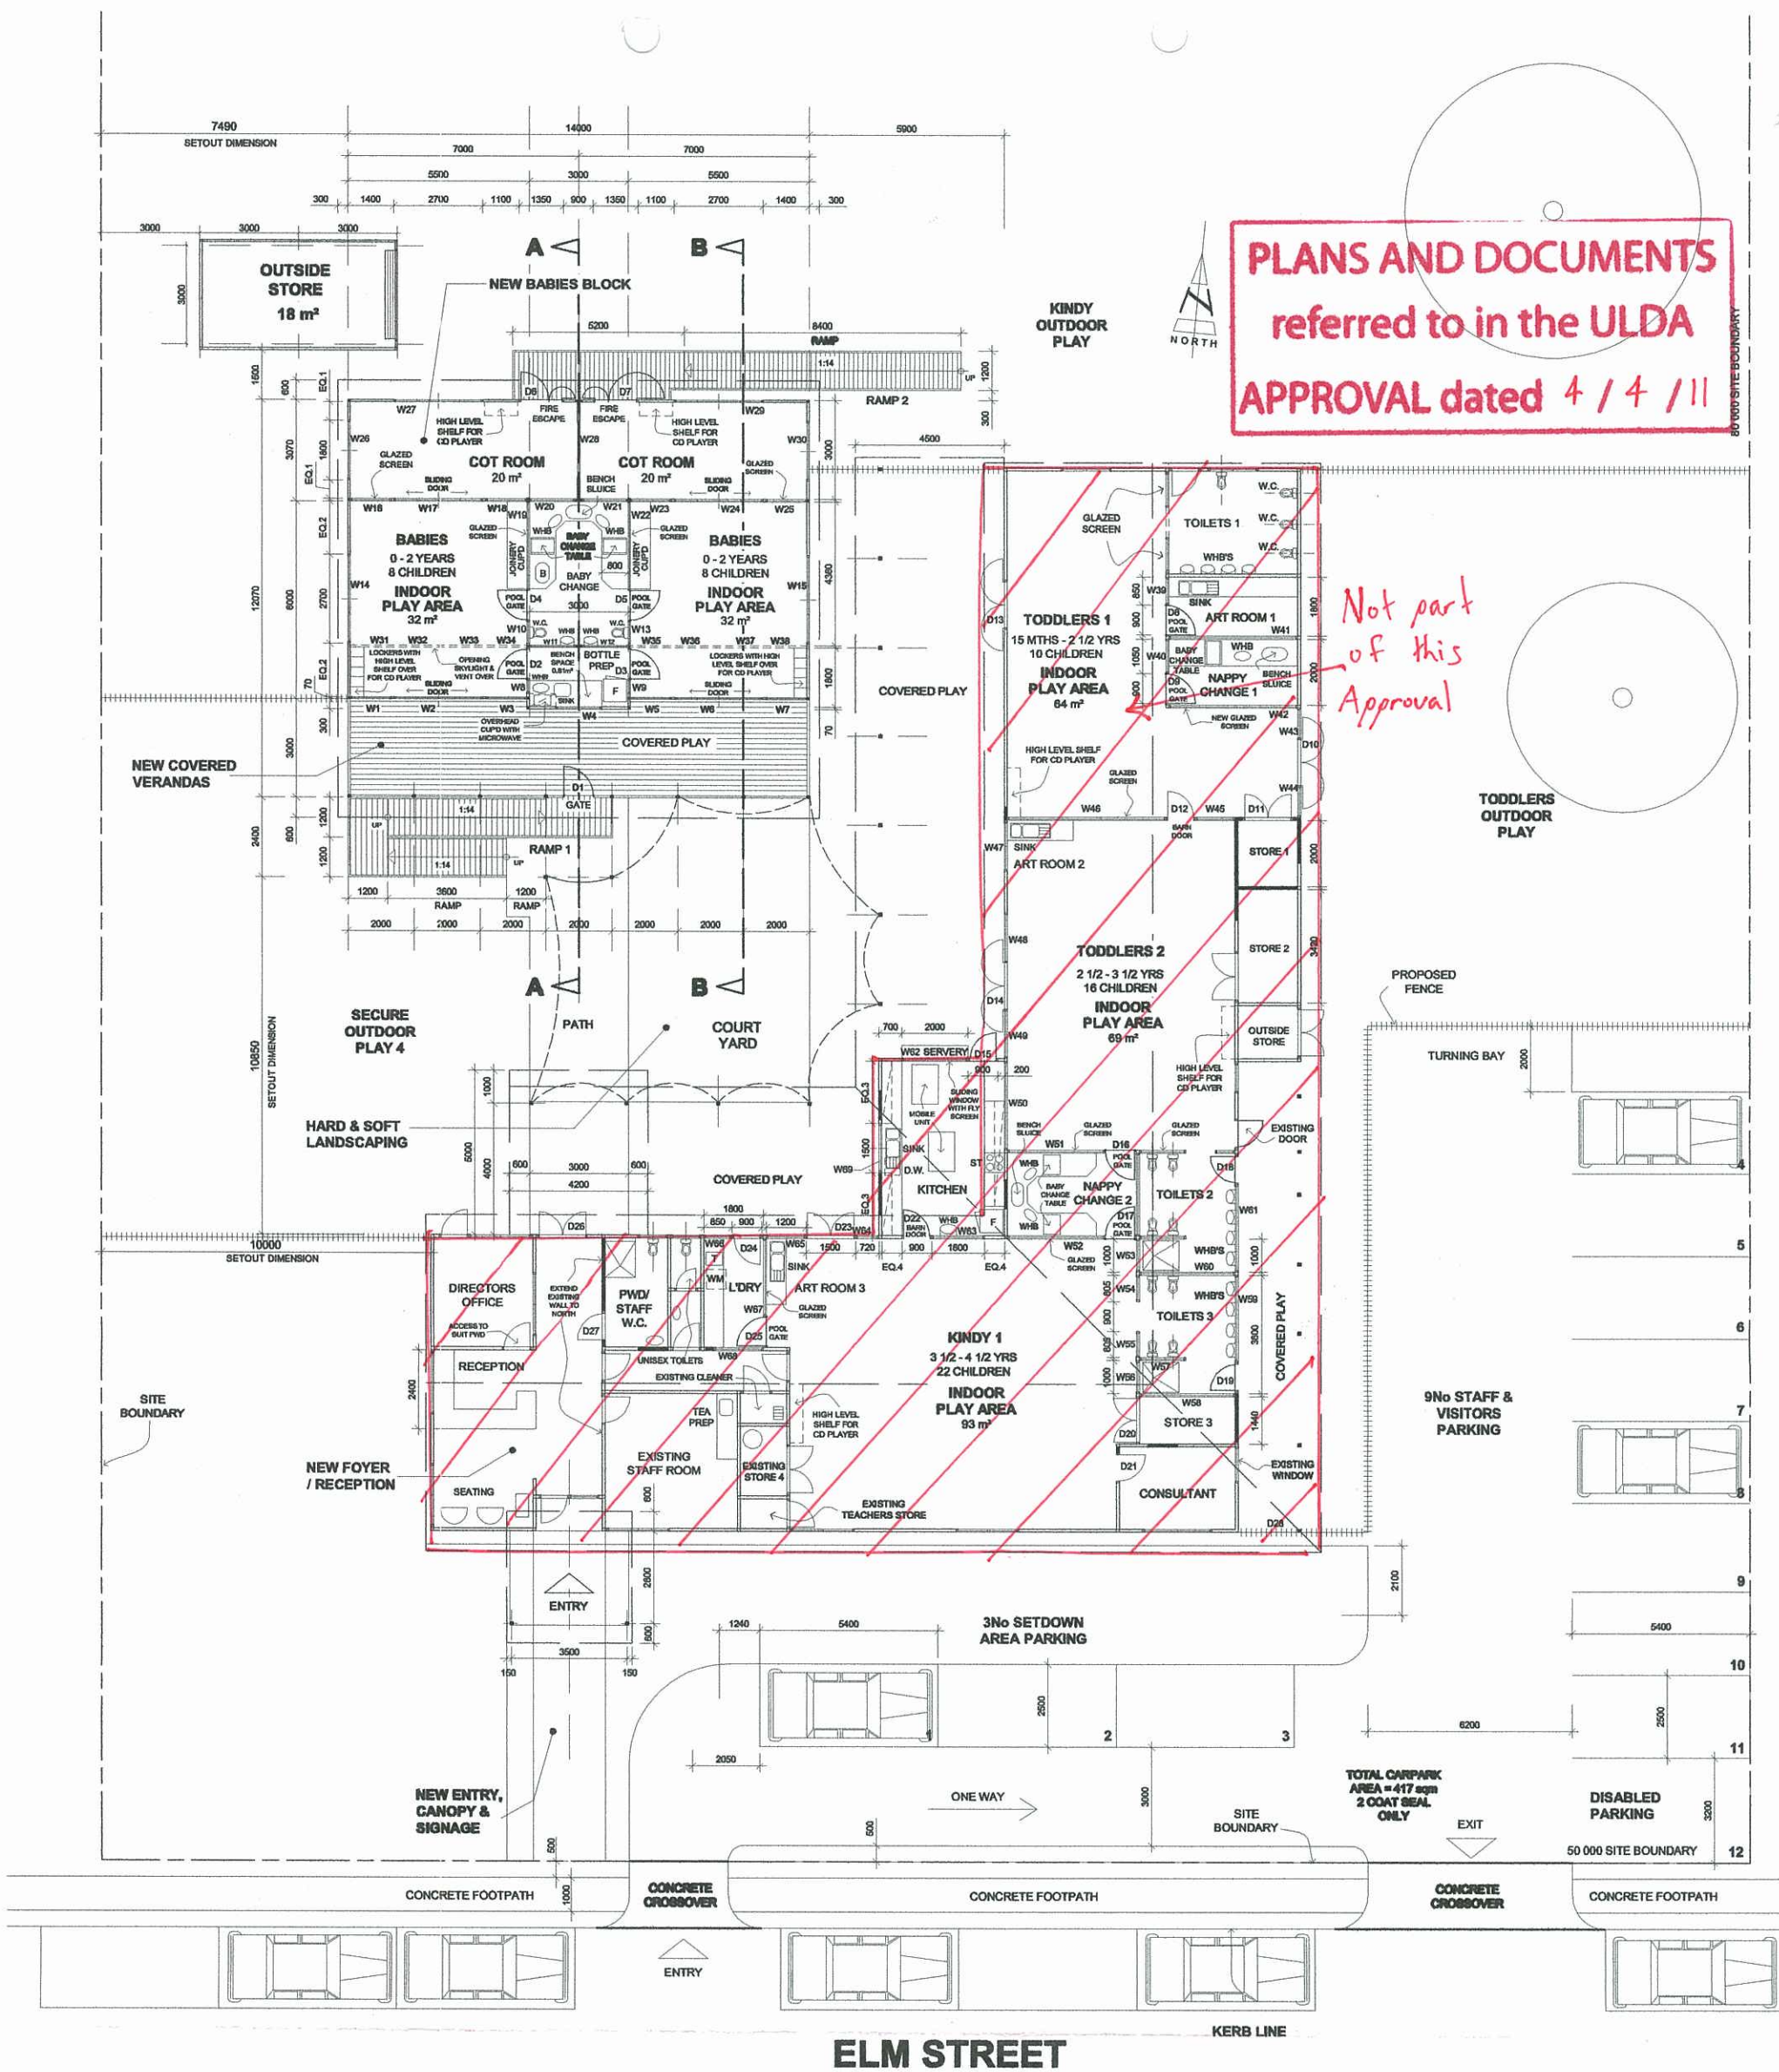

AMENDED IN RED

31 MAR 2011

By: Math Teon (name)
of the ULDA

SITE PLAN

CLIENT: C&K ASSOCIATION	DATE: AUG 09	JOB NO: MTB-05-CK2
PROJECT: CHILD CARE CENTRE ELM ST BLACKWATER 4717	SCALE: 1:200	SHEET NO: 1

AMENDMENTS:

ISSUE:
DEVELOPMENT APPROVAL SUBMISSION


COPYRIGHT: THIS DRAWING REMAINS THE PROPERTY OF
ACER ARCHITECTS
AND IS PROVIDED FOR THE USE AS DESCRIBED
AND MAY NOT BE USED OR REPRODUCED IN WHOL
OR IN PART WITHOUT WRITTEN PERMISSION.

ACER ARCHITECTS




60 Frasers road, Ashgrove Q.4060
PO Box 469, Ashgrove Q.4060
Ph. (07) 33664256, Fax (07) 33668566
Email: acerarchitects@town.com.au

ALL WORK SHALL COMPLY WITH THE PROVISION
OF THE BUILDING CODE OF AUSTRALIA,
AUSTRALIAN STANDARDS AND ANY BYLAWS
OR REQUIREMENTS OF LOCAL AUTHORITIES.
USE FIGURED DIMENSIONS ONLY. DO NOT SCALE
REPORT ANY DISCREPANCIES IMMEDIATELY
FOR CLARIFICATIONS. VERIFY ALL DIMENSIONS
ON SITE PRIOR TO ORDERING OR FABRICATION

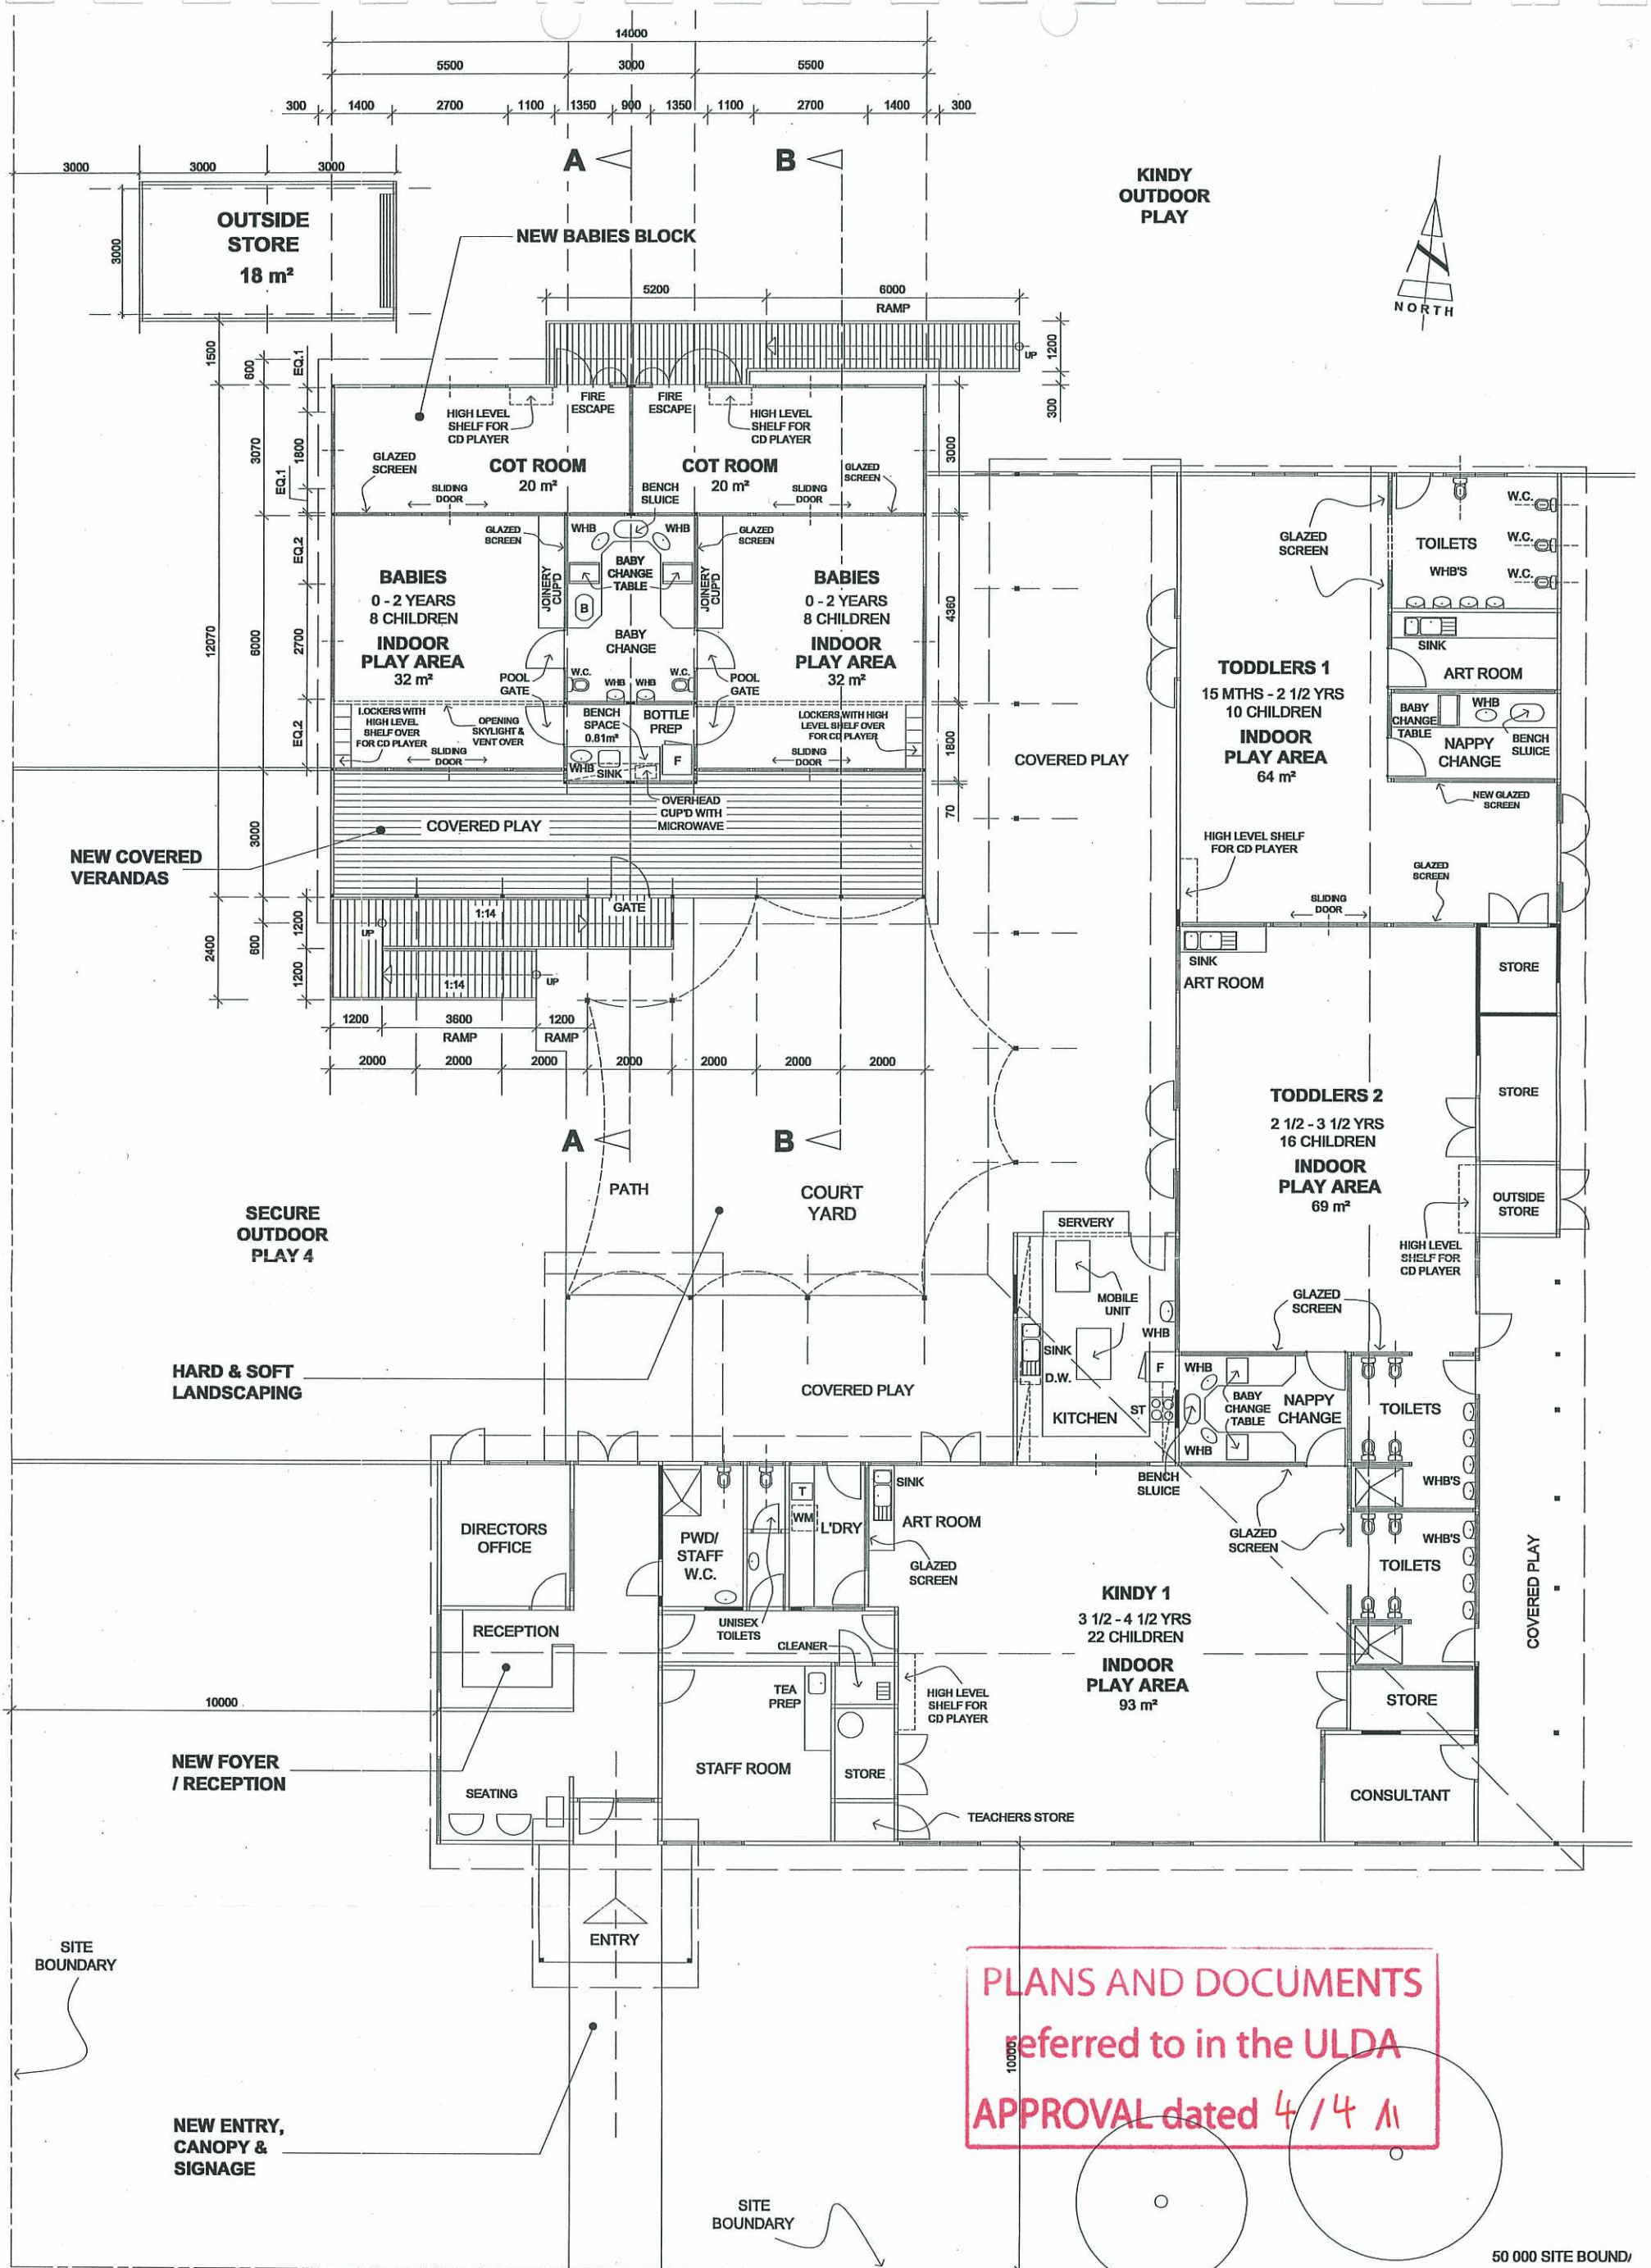

PLANS AND DOCUMENTS
referred to in the ULDA
APPROVAL dated 4 / 4 / 11

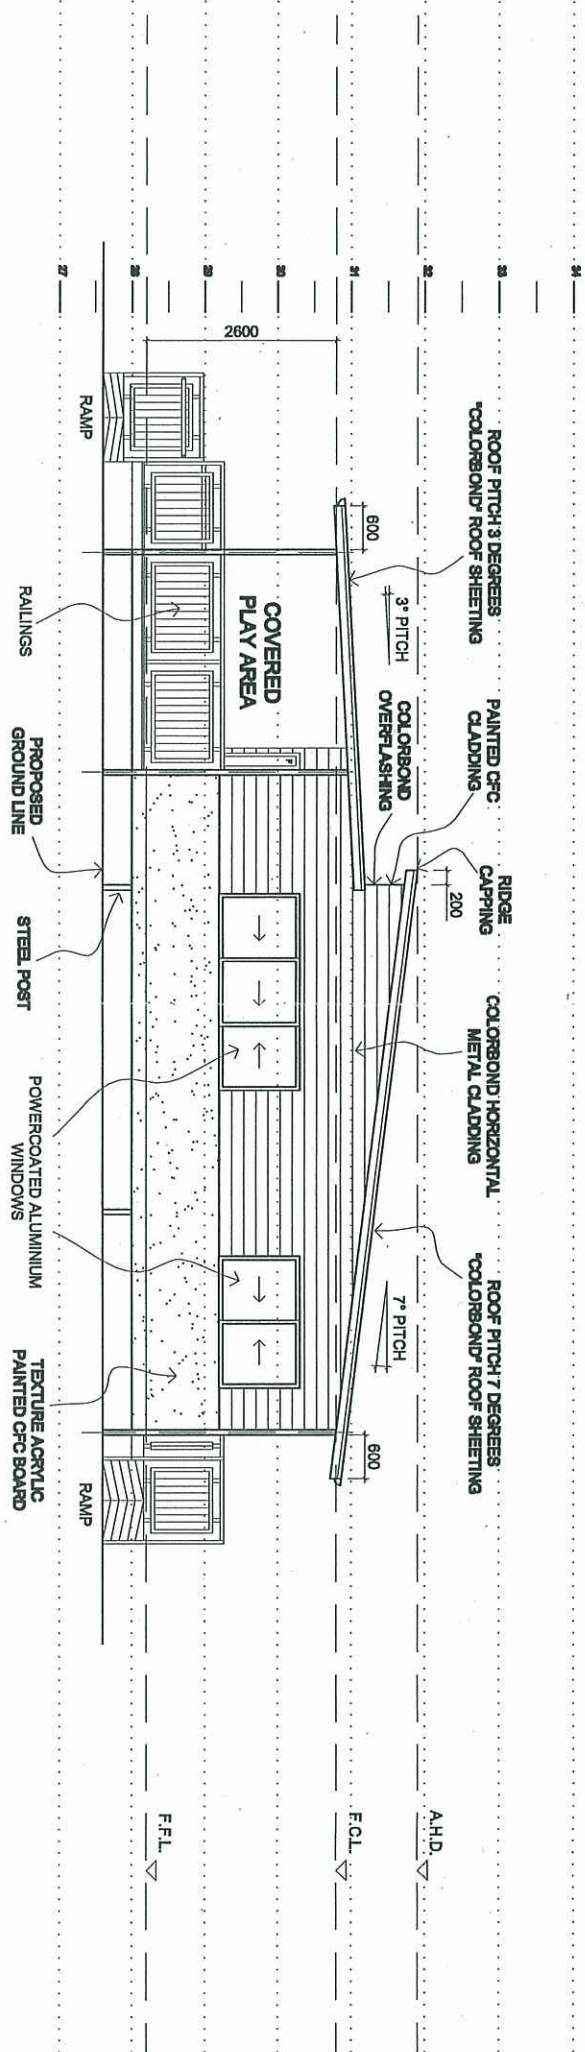

EAST ELEVATION
PROPOSED
1:100

CLIENT:	C&K ASSOCIATION	DATE:	SEP 2010	JOB NO:	MTB-05-CK
PROJECT:	CHILD CARE CENTRE ELM ST BLACKWATER 4717	SCALE:	1:100	SHEET NO:	9

AMENDMENTS:

NOTE:
DEVELOPMENT APPROVAL SUBMISSION
COPYRIGHT: THIS DRAWING REMAINS THE PROPERTY OF
ACER ARCHITECTS
AND IS PROVIDED FOR THE USE AS DESCRIBED
AND MAY NOT BE USED OR REPRODUCED IN WHOLE
OR IN PART WITHOUT WRITTEN PERMISSION.




ACER ARCHITECTS

60 Fraser's road, Ashgrove Q.4000
PO Box 489, Ashgrove Q.4000
Ph. (07) 33664226, Fax (07) 33666566
Email: acerarchitects@town.com.au

ALL WORK SHALL COMPLY WITH THE PROVISIONS
OF THE BUILDING CODE OF AUSTRALIA,
AUSTRALIAN STANDARDS AND ANY BYLAWS
OR REQUIREMENTS OF LOCAL AUTHORITIES.
USE FIGURED DIMENSIONS ONLY, DO NOT SCALE.
REPORT ANY DISCREPANCIES IMMEDIATELY
FOR CLARIFICATIONS, VERIFY ALL DIMENSIONS
ON SITE PRIOR TO ORDERING OR FABRICATION

PLANS AND DOCUMENTS
referred to in the ULDA
APPROVAL dated 4 / 4 / 11

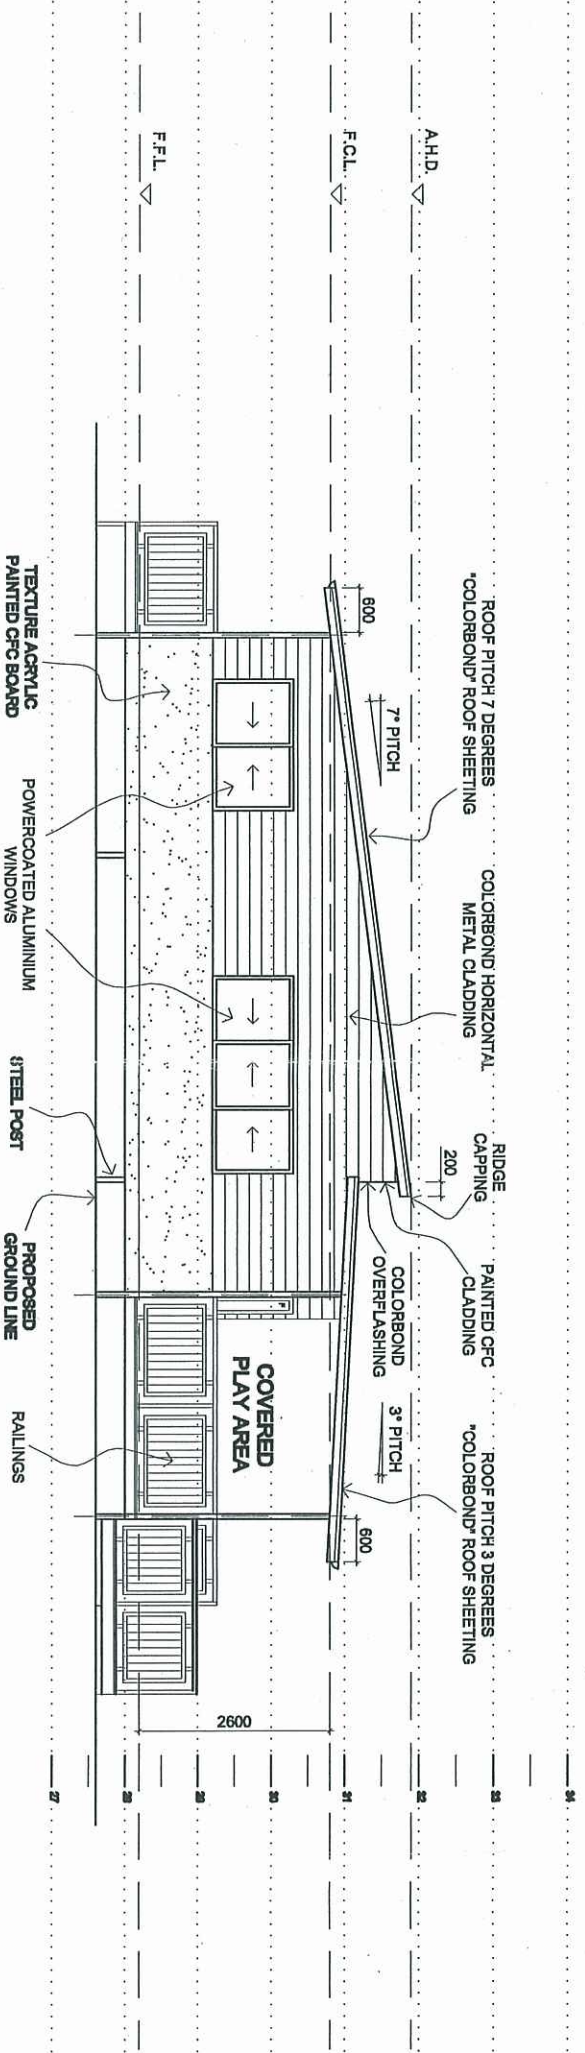

WEST ELEVATION
PROPOSED
1:100

CLIENT:	C&K ASSOCIATION	DATE:	SEP 2010	JOB NO:	MTB-05-CK
PROJECT:	CHILD CARE CENTRE ELM ST BLACKWATER 4717	SCALE:	1:100	SHEET NO:	10


AMENDMENTS:

NOTE:
DEVELOPMENT APPROVAL SUBMISSION
COPYRIGHT: THIS DRAWING REMAINS THE PROPERTY OF ACER ARCHITECTS AND IS PROVIDED FOR THE USE AS DESCRIBED AND MAY NOT BE USED OR REPRODUCED IN WHOLE OR IN PART WITHOUT WRITTEN PERMISSION.



ACER ARCHITECTS
60 Fraser's road, Ashgrove Q.4060
PO Box 489, Ashgrove Q.4060
Ph. (07) 33964256, Fax (07) 33968598
Email: acerarchitects@town.com.au

ALL WORK SHALL COMPLY WITH THE PROVISIONS
OF THE BUILDING CODE OF AUSTRALIA,
AUSTRALIAN STANDARDS AND ANY BYLAWS
OR REQUIREMENTS OF LOCAL AUTHORITIES.
USE FIGURED DIMENSIONS ONLY. DO NOT SCALE.
REPORT ANY DISCREPANCIES IMMEDIATELY
FOR CLARIFICATIONS. VERIFY ALL DIMENSIONS
ON SITE PRIOR TO ORDERING OR FABRICATION

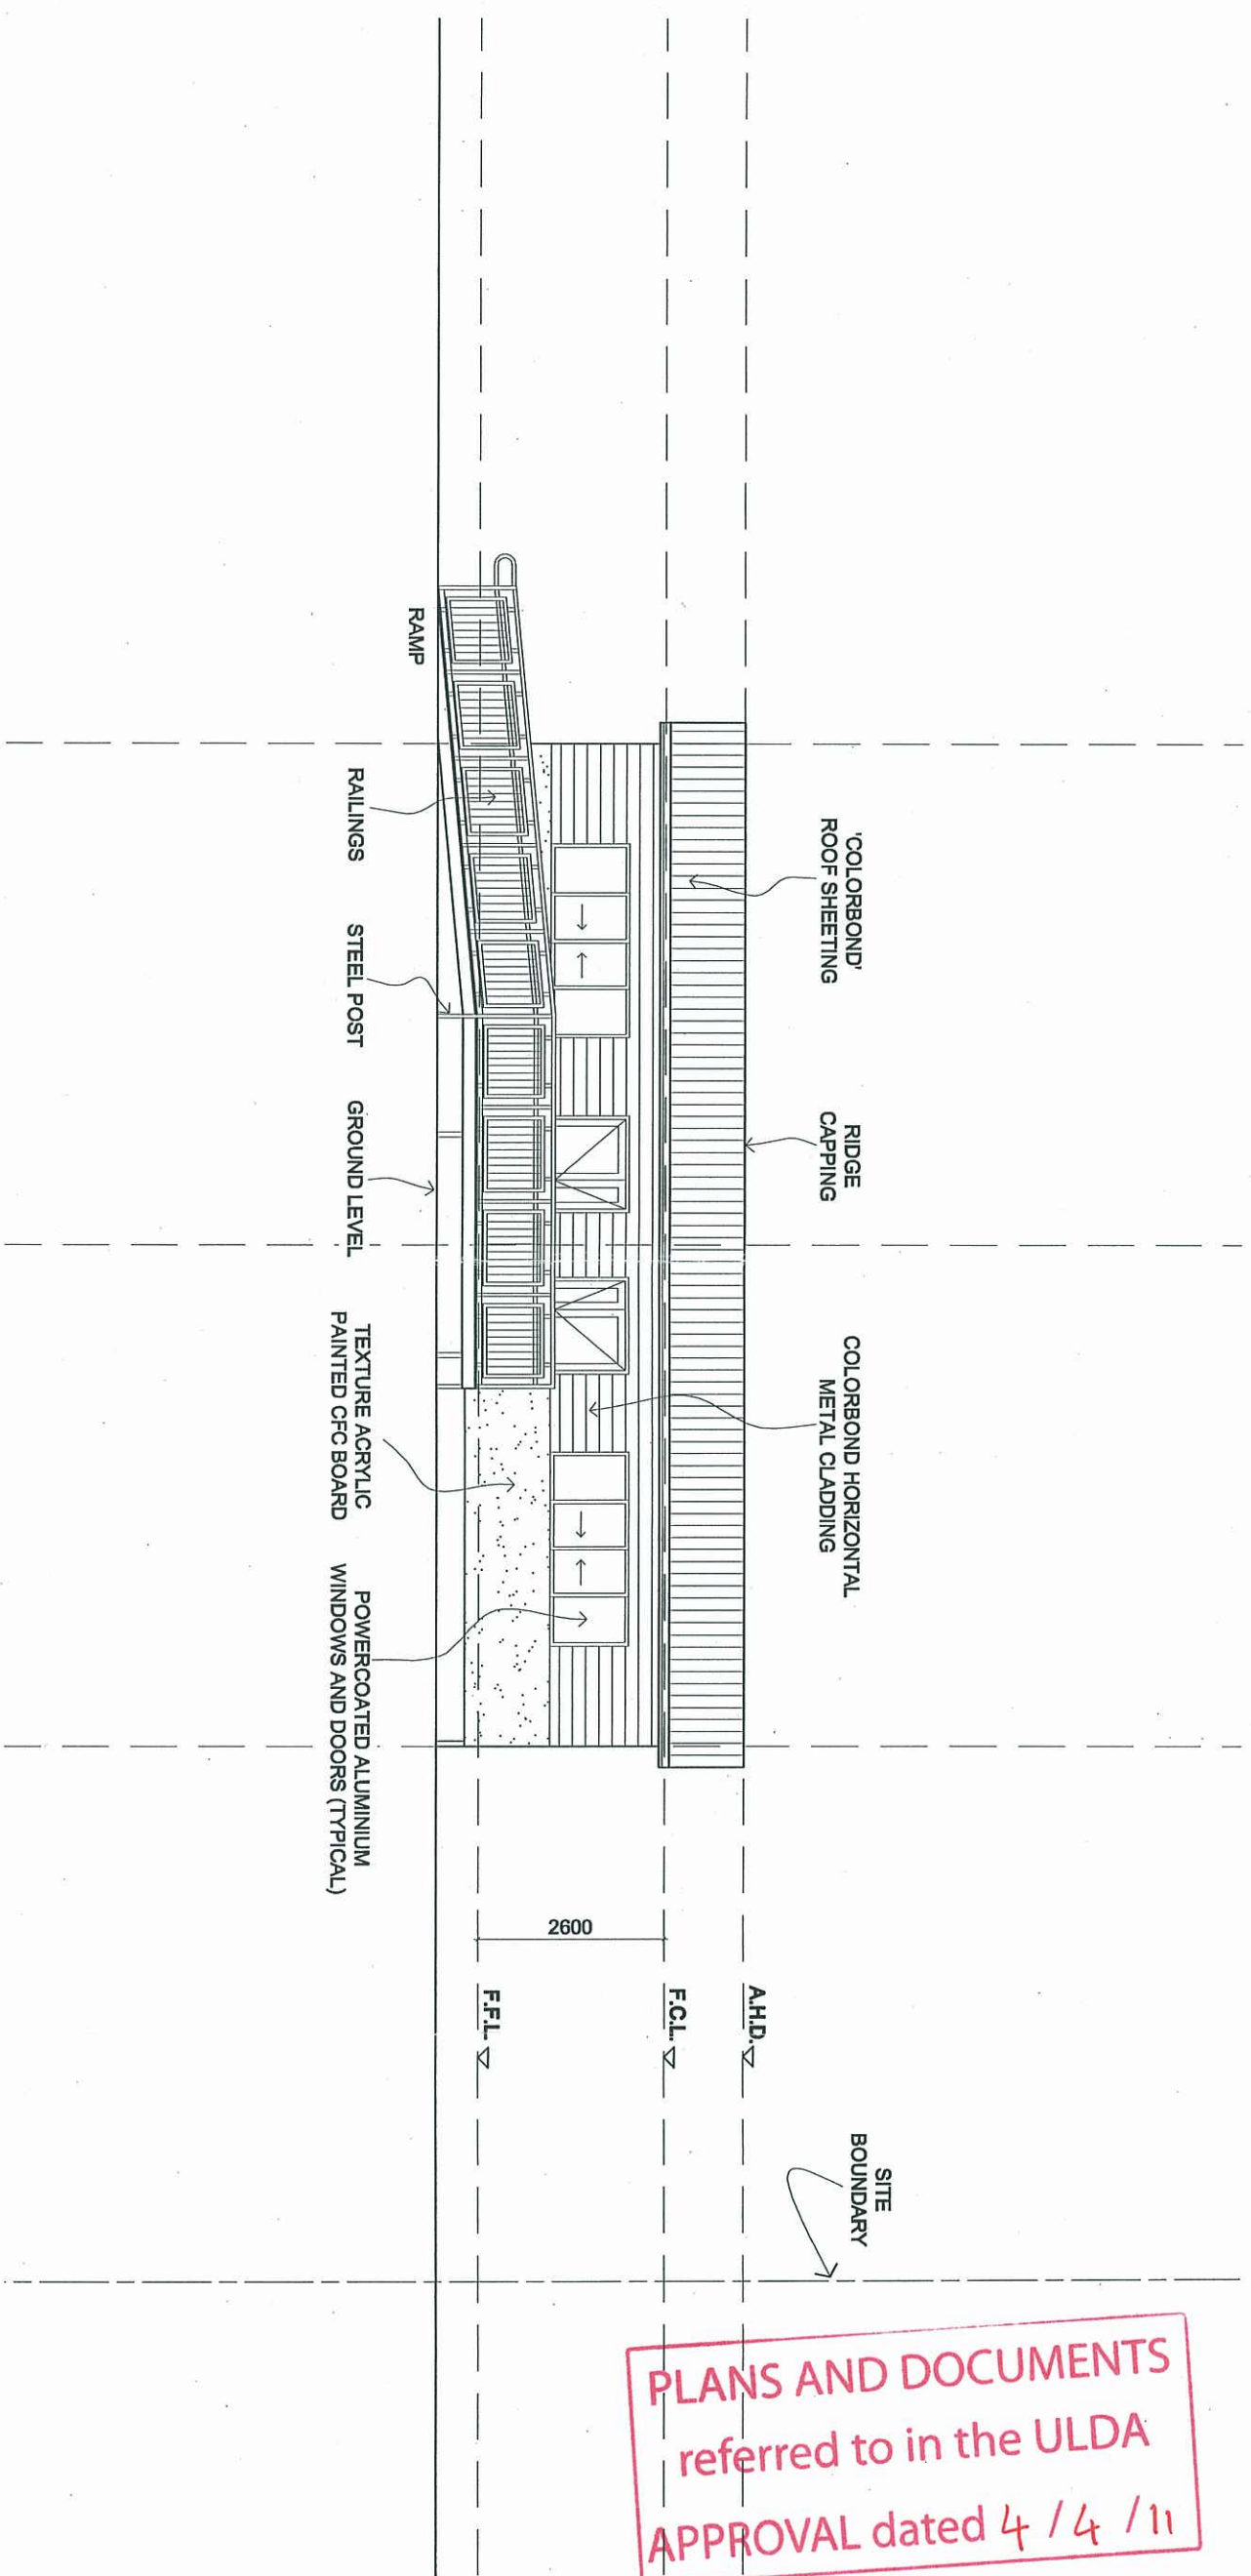

○ NORTH ELEVATION
 PROPOSED
 1:100

CLIENT:	CAK ASSOCIATION	DATE:	SEP 2010	JOB NO:	MTB-05-CK
PROJECT:	CHILD CARE CENTRE ELM ST BLACKWATER 4717	SCALE:	1:100	SHEET NO:	11

AMENDMENTS:


NOTE:
 DEVELOPMENT APPROVAL SUBMISSION
 COPYRIGHT: THIS DRAWING REMAINS THE PROPERTY OF
 ACER ARCHITECTS AND IS PROVIDED FOR THE USE AS DESCRIBED
 AND MAY NOT BE USED OR REPRODUCED IN WHOLE
 OR IN PART WITHOUT WRITTEN PERMISSION.

ACER ARCHITECTS

60 Fraser's road, Ashgrove Q.4060
 PO Box 419, Ashgrove Q.4060
 Ph. (07) 53664256, Fax (07) 53666566
 Email: acerarchitects@victoria.com.au

ALL WORK SHALL COMPLY WITH THE PROVISIONS
 OF THE BUILDING CODE OF AUSTRALIA,
 AUSTRALIAN STANDARDS AND ANY BYLAWS
 OR REQUIREMENTS OF LOCAL AUTHORITIES.
 USE FIGURED DIMENSIONS ONLY. DO NOT SCALE.
 REPORT ANY DISCREPANCIES IMMEDIATELY
 FOR CLARIFICATIONS. VERIFY ALL DIMENSIONS
 ON SITE PRIOR TO ORDERING OR FABRICATION

PLANS AND DOCUMENTS
 referred to in the ULDA
 APPROVAL dated 4 / 4 / 11

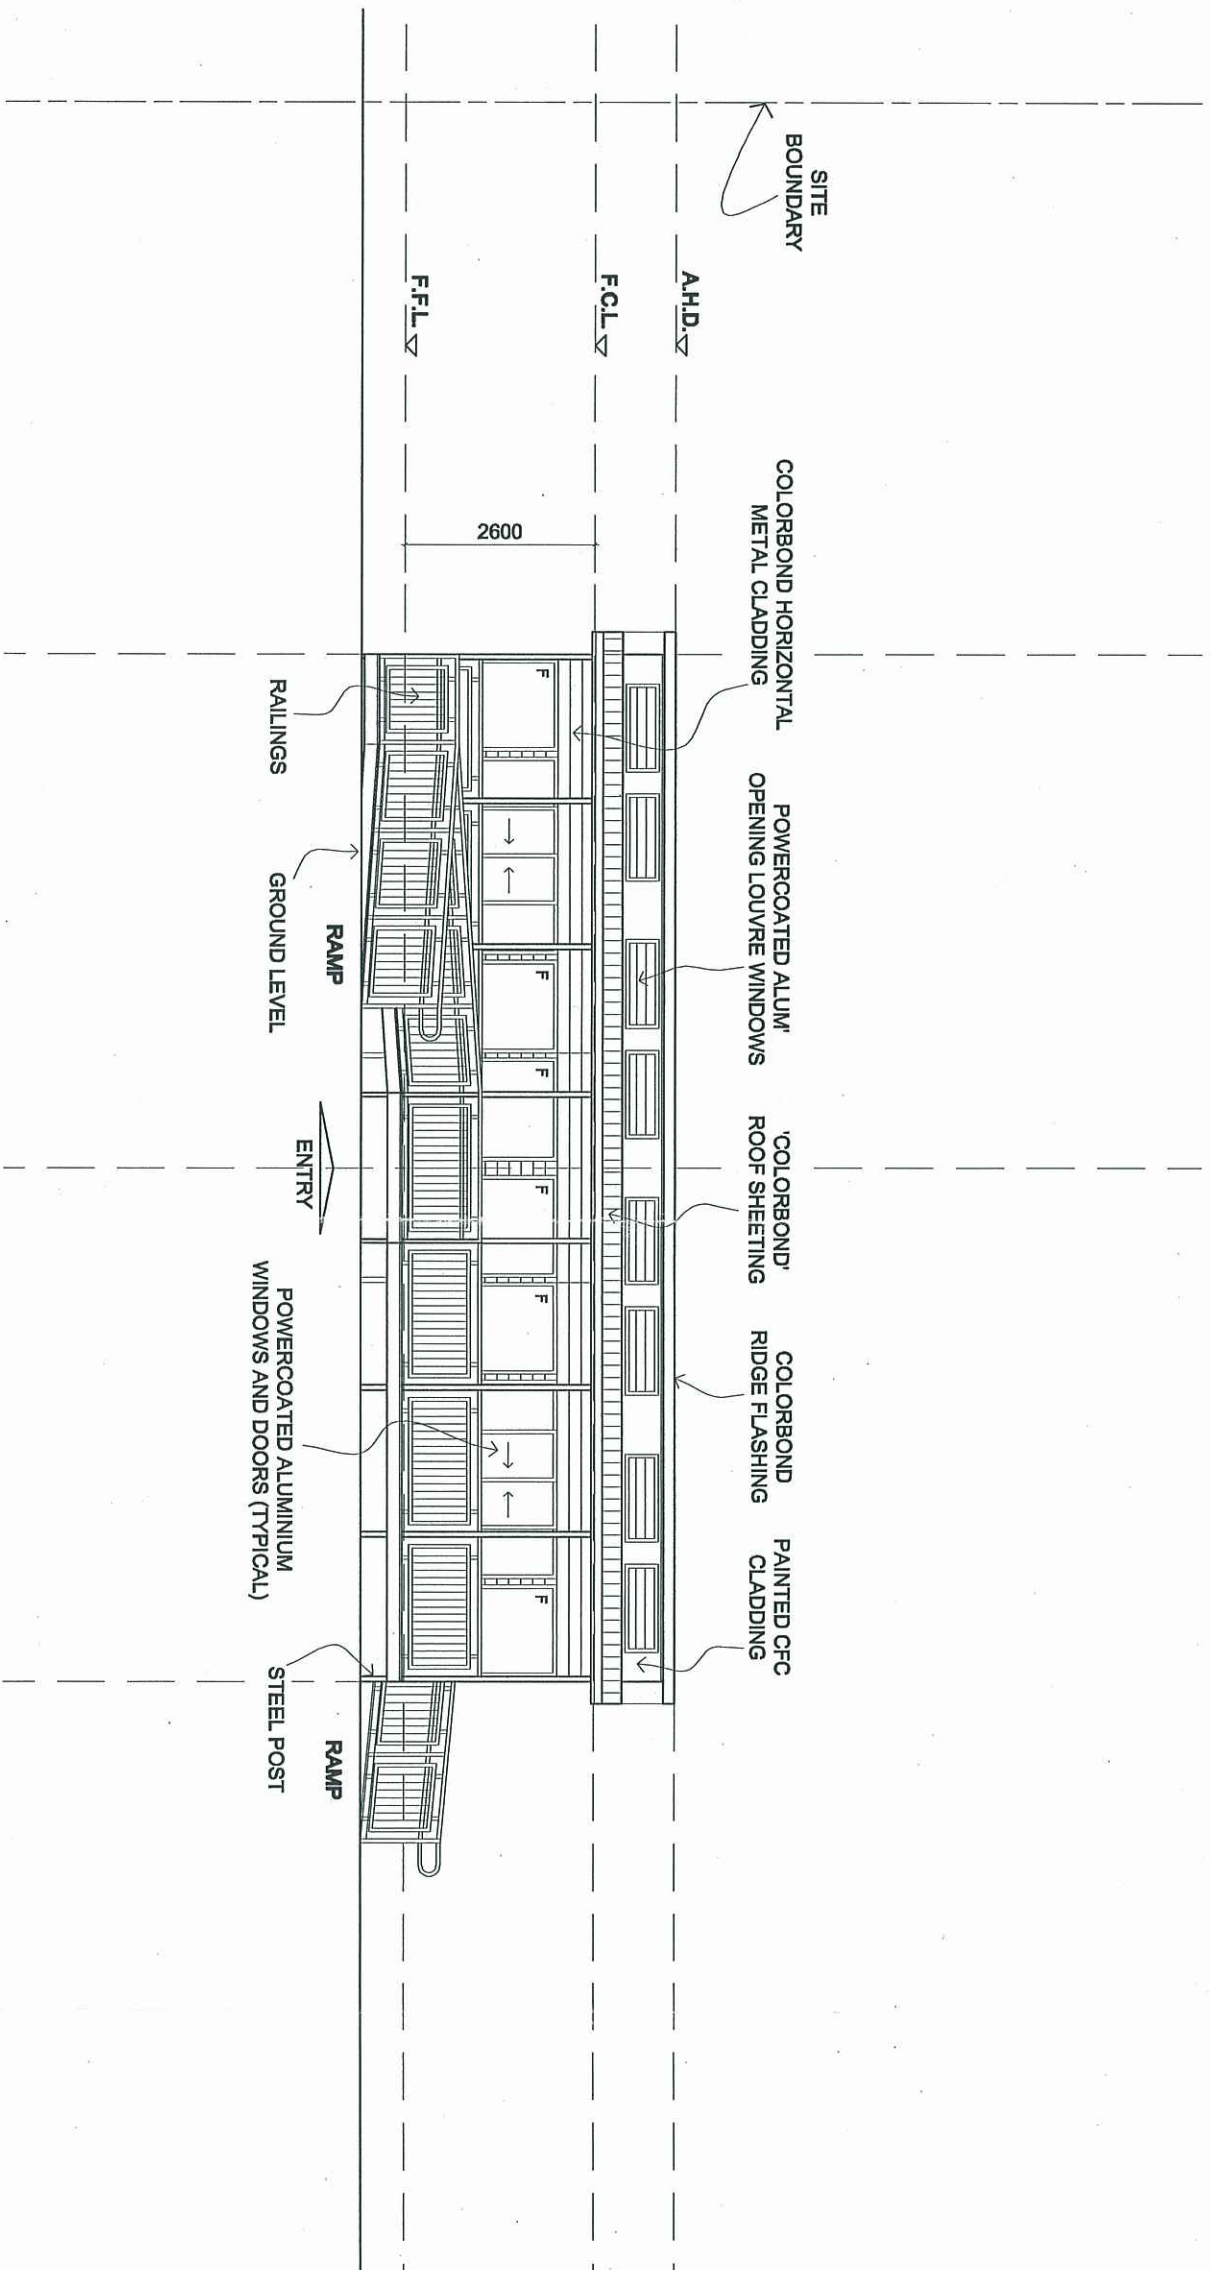

SOUTH ELEVATION
PROPOSED
 1:100

CLIENT:	C&K ASSOCIATION	DATE:	SEP 2010	JOB NO:	MTB-05-CK
PROJECT:	CHILD CARE CENTRE ELM ST BLACKWATER 4717	SCALE:	1:100	SHEET NO:	12

AMENDMENTS:

NOTE:
DEVELOPMENT APPROVAL SUBMISSION
COMMENTS: THIS DRAWING REMAINS THE PROPERTY OF ACER ARCHITECTS AND IS PROVIDED FOR THE USE AS DESCRIBED AND MAY NOT BE USED OR REPRODUCED IN WHOLE OR IN PART WITHOUT WRITTEN PERMISSION.




ACER ARCHITECTS

60 Fraser's road,
PO Box 469,
Ph. (07) 33664256, Fax (07) 33668566
Email: acerarchitects@viconn.com.au

Ashgrove Q.4060

ALL WORK SHALL COMPLY WITH THE PROVISIONS OF THE BUILDING CODE OF AUSTRALIA, AUSTRALIAN STANDARDS AND ANY BYLAWS OR REQUIREMENTS OF LOCAL AUTHORITIES. USE FIGURED DIMENSIONS ONLY. DO NOT SCALE. REPORT ANY DISCREPANCIES IMMEDIATELY FOR CLARIFICATIONS. VERIFY ALL DIMENSIONS ON SITE PRIOR TO ORDERING OR FABRICATION

PLANS AND DOCUMENTS
 referred to in the ULDA
 APPROVAL dated 4 /4 /11

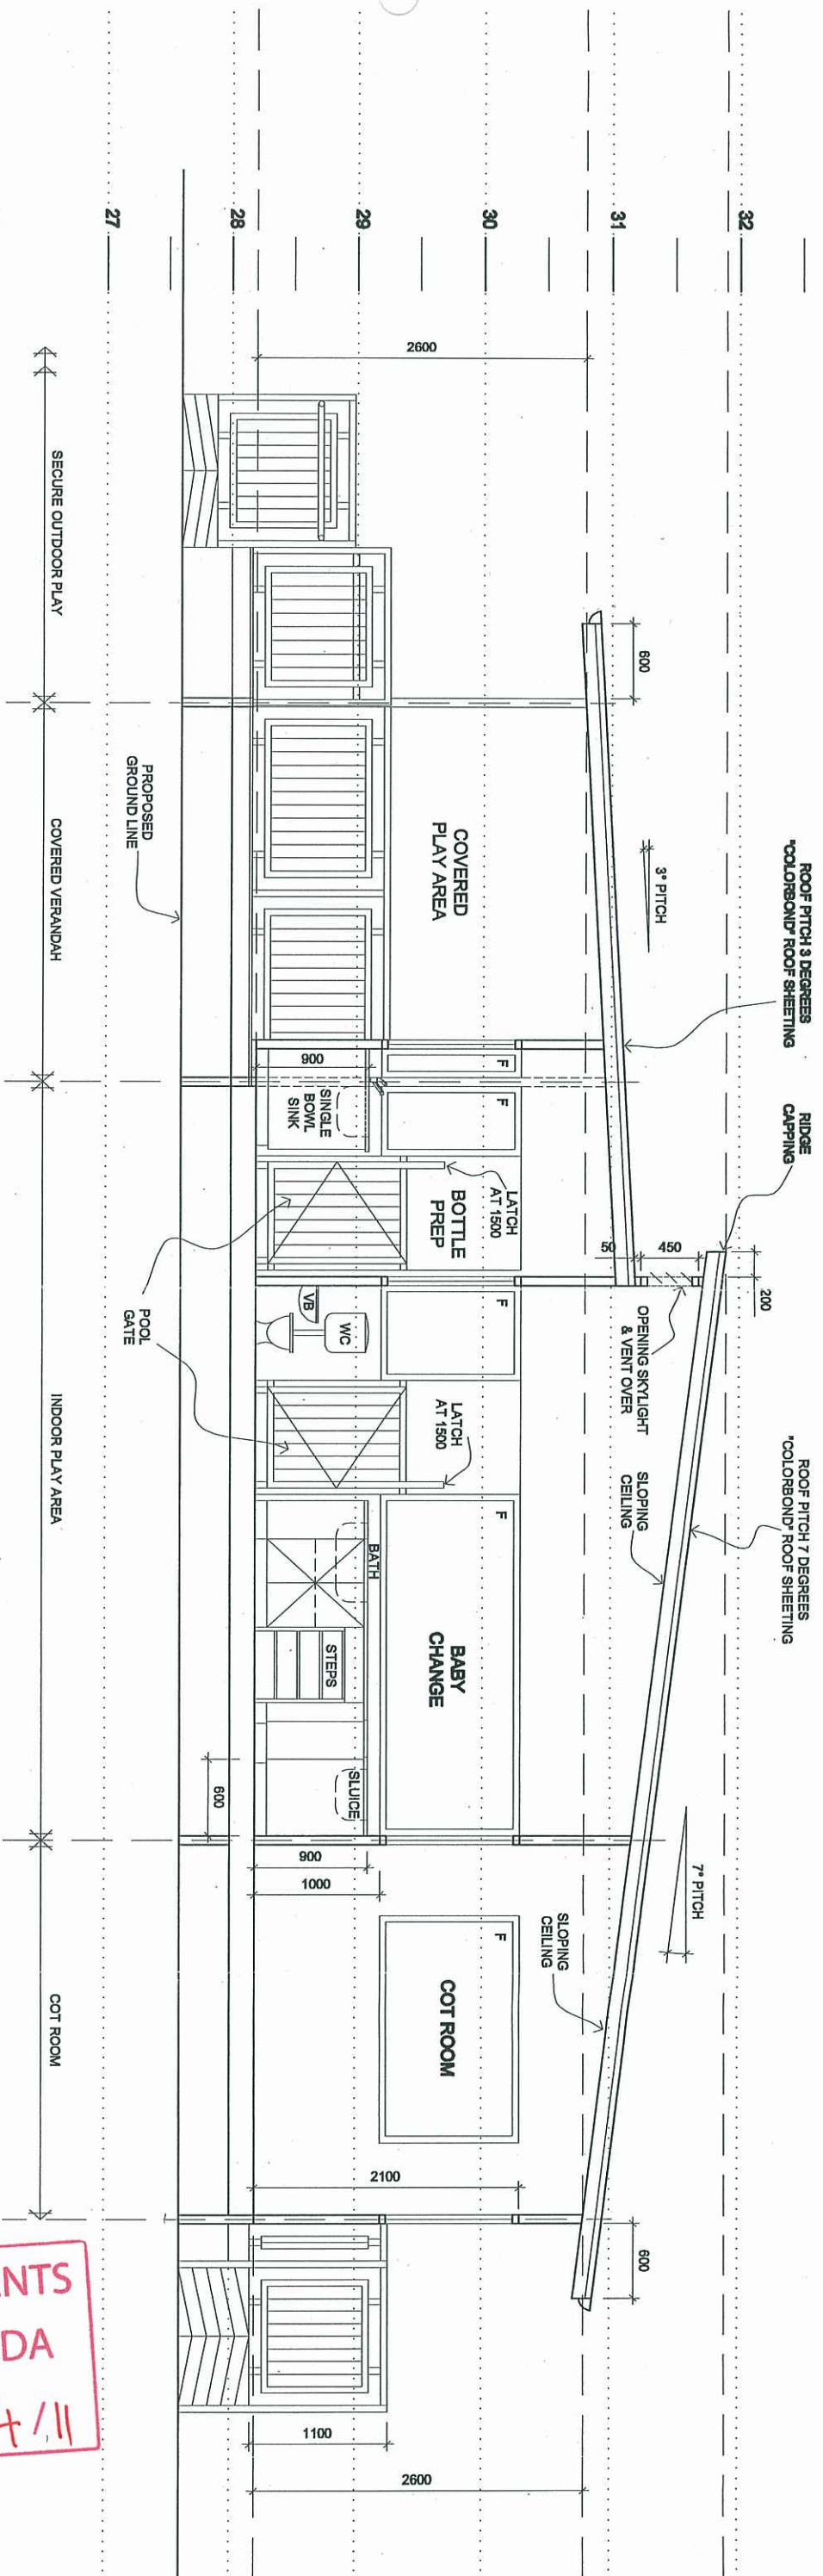

SECTION A-A
PROPOSED
1:50

CLIENT:	C&K ASSOCIATION	DATE:	SEP 2010	JOB NO:	MTB-05-CK
PROJECT:	CHILD CARE CENTRE ELM ST BLACKWATER 4717	SCALE:	1:50	SHEET NO:	13

AMENDMENTS:	
-------------	--

NOTE:	DEVELOPMENT APPROVAL SUBMISSION
COPYRIGHT: THIS DRAWING REMAINS THE PROPERTY OF ACER ARCHITECTS AND IS PROVIDED FOR THE USE AS DESCRIBED AND MAY NOT BE USED OR REPRODUCED IN WHOLE OR IN PART WITHOUT WRITTEN PERMISSION.	


ACER ARCHITECTS

60 Fraser's road,
PO Box 469,
Ph. (07) 33664256, Fax (07) 33668566
Email: acerarchitects@victoria.com.au

Ashgrove Q.4060
Ashgrove Q.4060
Ashgrove Q.4060

ALL WORK SHALL COMPLY WITH THE PROVISIONS OF THE BUILDING CODE OF AUSTRALIA, AUSTRALIAN STANDARDS AND ANY BYLAWS OR REQUIREMENTS OF LOCAL AUTHORITIES. USE FIGURED DIMENSIONS ONLY. DO NOT SCALE. REPORT ANY DISCREPANCIES IMMEDIATELY FOR CLARIFICATION. VERIFY ALL DIMENSIONS ON SITE PRIOR TO ORDERING OR FABRICATION.

PLANS AND DOCUMENTS
referred to in the ULDA
APPROVAL dated 4/4/11

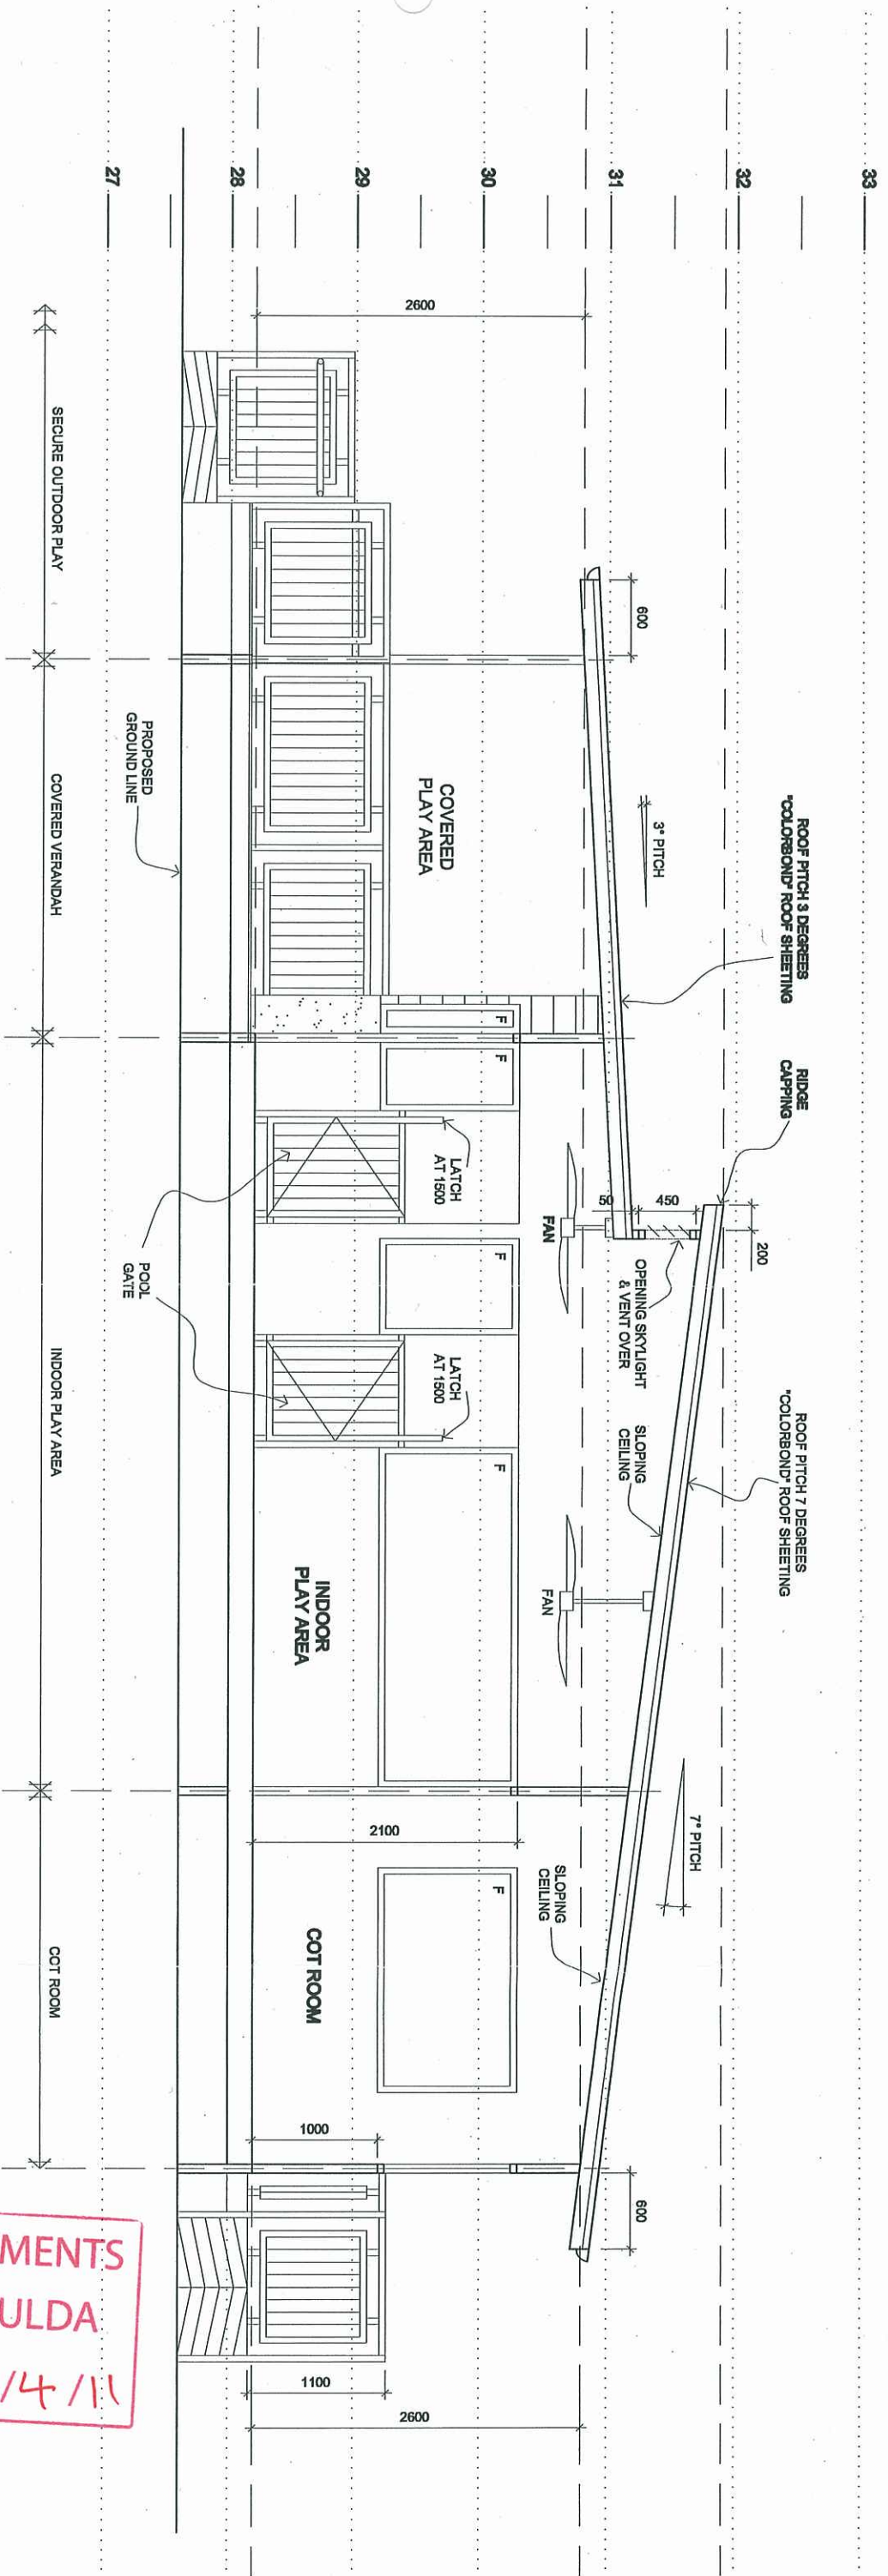

SECTION B-B
PROPOSED
1:50

CLIENT:	C&K ASSOCIATION	DATE:	SEP 2010	JOB NO:	MTB-05-CK
PROJECT:	CHILD CARE CENTRE ELM ST BLACKWATER 4717	SCALE:	1:50	SHEET NO:	14

AMENDMENTS:	
-------------	--

NOTE:	DEVELOPMENT APPROVAL SUBMISSION
COPYRIGHT: THIS DRAWING REMAINS THE PROPERTY OF ACER ARCHITECTS AND IS PROVIDED FOR THE USE AS DESCRIBED AND MAY NOT BE USED OR REPRODUCED IN WHOLE OR IN PART WITHOUT WRITTEN PERMISSION.	

ACER ARCHITECTS

60 Fraser's road, Ashgrove Q.4060
PO Box 489, Ashgrove Q.4060
Ph. (07) 33684256, Fax (07) 33689568
Email: acerarchitects@vividm.com.au

ALL WORK SHALL COMPLY WITH THE PROVISIONS
OF THE BUILDING CODE OF AUSTRALIA,
AUSTRALIAN STANDARDS AND ANY BYLAWS
OR REQUIREMENTS OF LOCAL AUTHORITIES.
USE FIGURED DIMENSIONS ONLY. DO NOT SCALE.
REPORT ANY DISCREPANCIES IMMEDIATELY
FOR CLARIFICATION. VERIFY ALL DIMENSIONS
ON SITE PRIOR TO ORDERING OR FABRICATION

PLANS AND DOCUMENTS
referred to in the ULDA
APPROVAL dated 4 / 4 / 11