

EG Baringa Aura Boulevard, QLD


Site Documentation
Issue 01

EG Australia

EGA24317
19 August 2022



			PM	Drawn	Checked
Issue 01	19 August 2022	First Issue	TE	JD	TE

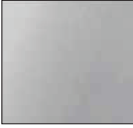COLOUR		P Paint (2 Pac)	BP Building Paint	VO Vinyl - Opaque	VT Vinyl - Translucent	VR Vinyl - Reflective	M Material
	WARM CHARCOAL Pantone Black 7C	P1 DULUX® DULUX 'NAMADJI' SN4G8 <i>(MAIN APPLICATION FOR TOWER APPLICATION FT3)</i> <i>(MAIN APPLICATION FOR NEW PYLON TREATMENTS)</i>	BP1 DULUX® DULUX 'NAMADJI' SN4G8 - LOW SHEEN <i>(MAIN APPLICATION FOR TOWER APPLICATION FT3)</i>	NOT REQUIRED	VT1 ARLON 2500SL 69 DURANODIC TRANSLUCENT	NOT REQUIRED	M1a 4mm BLACK SATIN STIPPLE ASA LURAN FORMING M1b <i>(MAIN APPLICATION FOR TOWER APPLICATION FT3)</i> 24mm HIGH RIB SPANDEK COLORBOND SHEETING - PAINTED NAMADJI COLOUR
	WARM GREY Pantone Warm Gray 1C	P2 DULUX® DULUX 'UNFORGETTABLE' SN3H5	BP2 DULUX® DULUX 'UNFORGETTABLE' SN3H5 - LOW SHEEN	NOT REQUIRED	NOT REQUIRED	NOT REQUIRED	NOT REQUIRED
	GREY	P3 DULUX® DULUX 'STEPNEY' PG2C4 <i>(APPLICATION FOR WALL / FENCE TREATMENT WT3)</i>	BP3 DULUX® DULUX 'STEPNEY' PG2C4 - LOW SHEEN <i>(MAIN APPLICATION FOR WALL TREATMENT WT3 / WT1)</i>	VO3 AVERY DOVE GREY 960 OPAQUE FILM	NOT REQUIRED	NOT REQUIRED	NOT REQUIRED
	WHITE	P4 DULUX® DULUX 'LEXICON' SW1E3	BP4 DULUX® DULUX 'LEXICON' SW1E3 - LOW SHEEN	VO4 AVERY WHITE 900 OPAQUE FILM	VT4 AVERY WHITE 5500 QM TRANSLUCENT	VR4 3M WHITE REFLECTIVE VINYL SERIES 680CR	NOT REQUIRED
	BLACK Pantone Black	P5 TO MATCH PANTONE COLOUR	NOT REQUIRED	VO5 AVERY BLACK 901 OPAQUE FILM	NOT REQUIRED	VR5 3M BLACK REFLECTIVE VINYL SERIES 680CR	NOT REQUIRED
	SILVER	NOT REQUIRED	NOT REQUIRED	VO6 AVERY SILVER METALLIC 990 OPAQUE FILM	NOT REQUIRED	NOT REQUIRED	M6a ALUCOBOND SUNRISE SILVER METALLIC M6b MONDOCLAD 'HALO' M6c 4mm SILVER ACRYLIC CAPPED ASB FORMING
	EG GREEN Pantone 368C	P7 TO MATCH PANTONE COLOUR	NOT REQUIRED	NOT REQUIRED	VT7 AVERY YELLOW GREEN 5562 QM TRANSLUCENT	NOT REQUIRED	NOT REQUIRED
	EG BLUE Pantone 7683C	P8 DULUX® DULUX 'SUMMER WATERS' S39H8 <i>(MAIN APPLICATION FOR EG FUEL CANOPY COLOUR)</i>	BP8 DULUX® DULUX 'SUMMER WATERS' S39H8 - LOW SHEEN <i>(MAIN APPLICATION FOR EG FUEL CANOPY COLOUR)</i>	NOT REQUIRED	VT8 AVERY GENTIAN BLUE 5512 QM TRANSLUCENT	NOT REQUIRED	NOT REQUIRED
	BASALT (Colorbond colour reference)	P9 DULUX® COLOUR TO MATCH COLORBOND 'BASALT'	BP9 DULUX® COLOUR TO MATCH COLORBOND 'BASALT' LOW SHEEN <i>(MAIN APPLICATION FOR FASCIA TREATMENT FT4)</i>	NOT REQUIRED	NOT REQUIRED	NOT REQUIRED	M9 <i>(MAIN APPLICATION FOR FASCIA CLADDING FT1)</i> 185mm WIDE NAILSTRIP CLADDING IN COLORBOND 'BASALT' COLOUR

NOTE: Please view the text in MAGENTA colour to understand the main sign types that will need the indicated colour or material.


PLANS AND DOCUMENTS
referred to in the PDA
DEVELOPMENT APPROVAL

Approval no: DEV2022/1327
Date: 10 November 2022




diadem

LOT 101 Precinct 5, Aura Boulevard, Baringa, QLD 4551, Australia

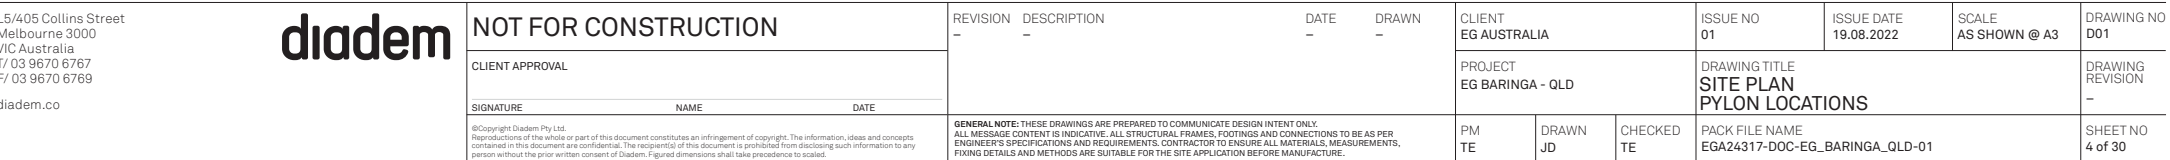

Site Plan - Painted and cladding treatment

Euro Garages Australia
Baringa

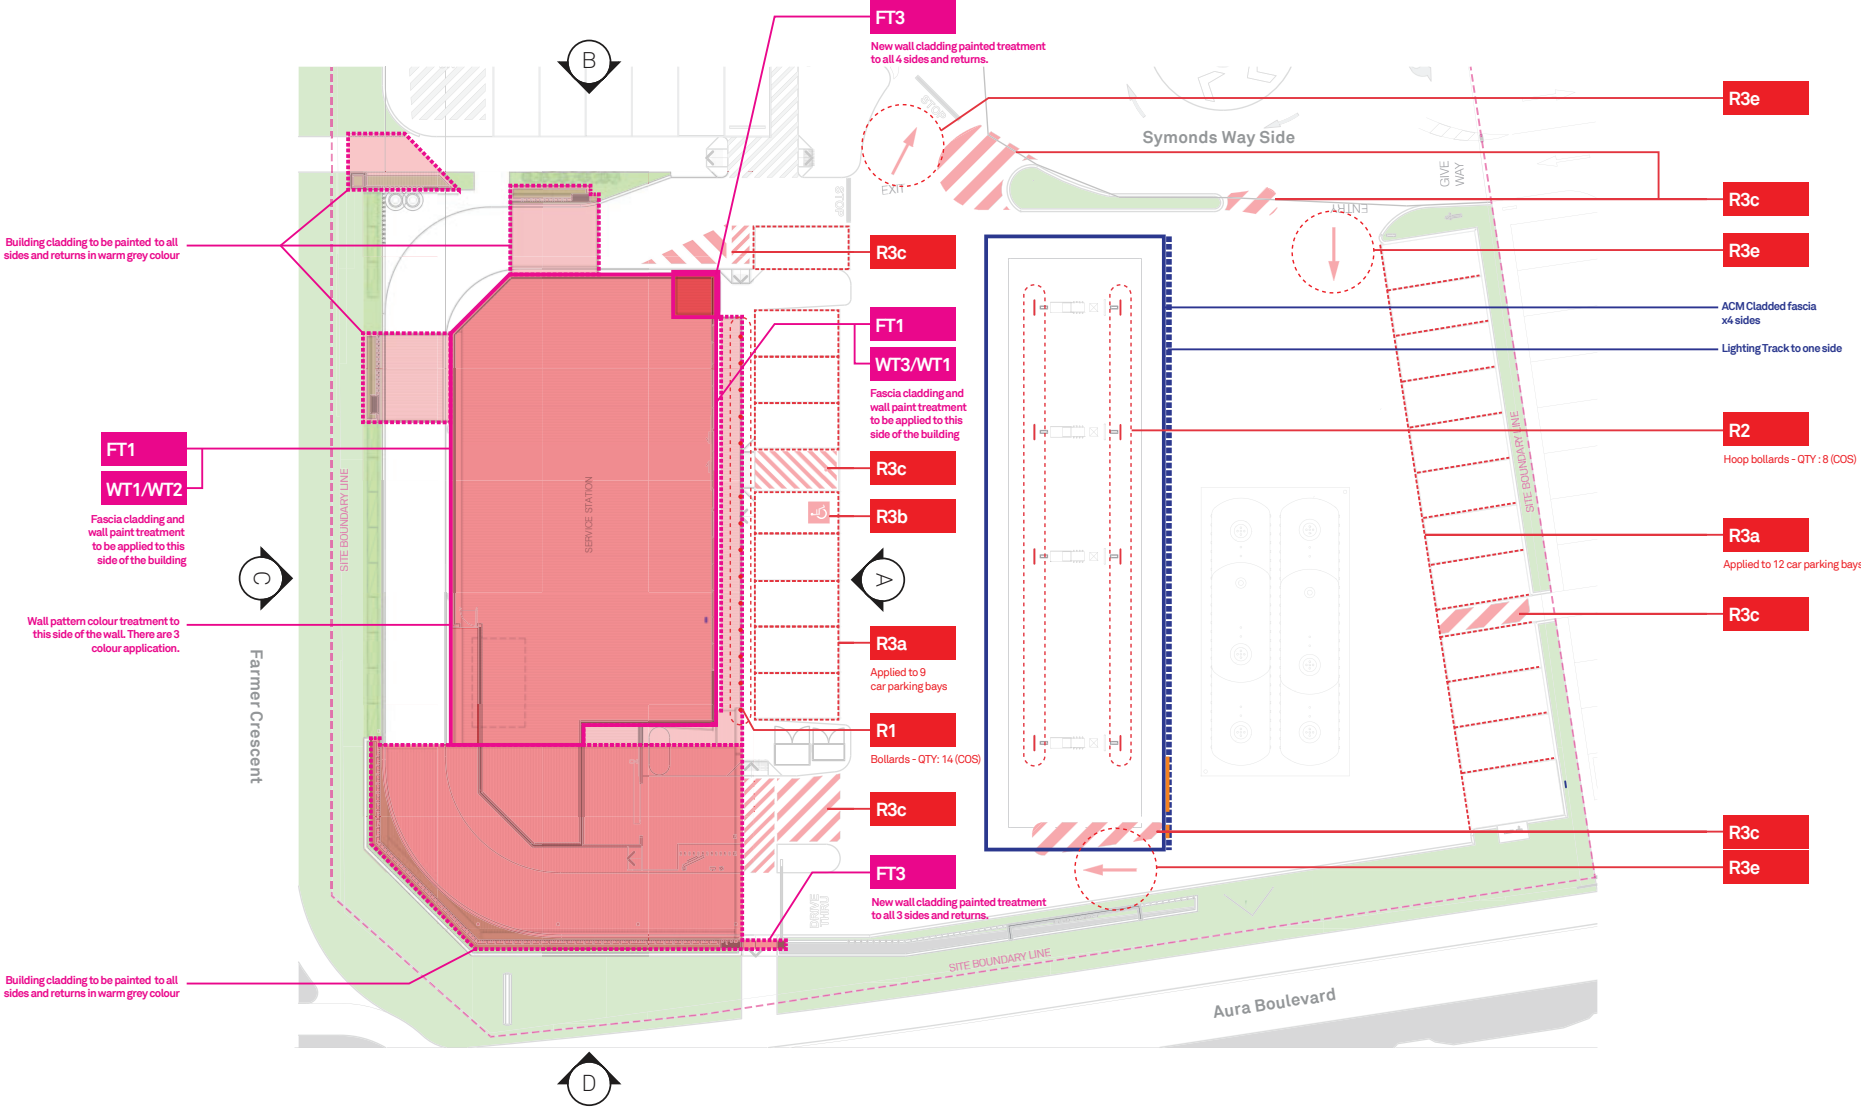

SITE PLAN - Building cladding and paint treatment
SCALE 1:300

L5/405 Collins Street Melbourne 3000 VIC Australia T/ 03 9670 6767 F/ 03 9670 6769 diadem.co diadem	NOT FOR CONSTRUCTION	REVISION —	DESCRIPTION —	DATE —	DRAWN —	CLIENT EG AUSTRALIA			ISSUE NO 01	ISSUE DATE 19.08.2022	SCALE AS SHOWN @ A3	DRAWING NO D02
	CLIENT APPROVAL					PROJECT EG BARINGA - QLD			DRAWING TITLE SITE PLAN PAINT AND CLADDING TREATMENT			DRAWING REVISION —
	SIGNATURE	NAME	DATE									
	©Copyright Diadem Pty Ltd. Reproductions of the whole or part of this document constitutes an infringement of copyright. The information, ideas and concepts contained in this document are confidential. The recipient(s) of this document is prohibited from disclosing such information to any person without the prior written consent of Diadem. Figured dimensions shall take precedence to scaled.			GENERAL NOTE: THESE DRAWINGS ARE PREPARED TO COMMUNICATE DESIGN INTENT ONLY. ALL MESSAGE CONTENT IS INDICATIVE. ALL STRUCTURAL FRAMES, FOOTINGS AND CONNECTIONS TO BE AS PER ENGINEER'S SPECIFICATIONS AND REQUIREMENTS. CONTRACTOR TO ENSURE ALL MATERIALS, MEASUREMENTS, FIXING DETAILS AND METHODS ARE SUITABLE FOR THE SITE APPLICATION BEFORE MANUFACTURE.			PM TE	DRAWN JD	CHECKED TE	PACK FILE NAME EGA24317-DOC-EG_BARINGA_QLD-01		SHEET NO 5 of 30

Elevation B


Euro Garages Australia
Baringa

PLANS AND DOCUMENTS
referred to in the PDA
DEVELOPMENT APPROVAL
Approval no: DEV2022/1327
Date: 10 November 2022


Queensland
Government

diadem

LOT 101 Precinct 5, Aura Boulevard, Baringa, QLD 4551, Australia

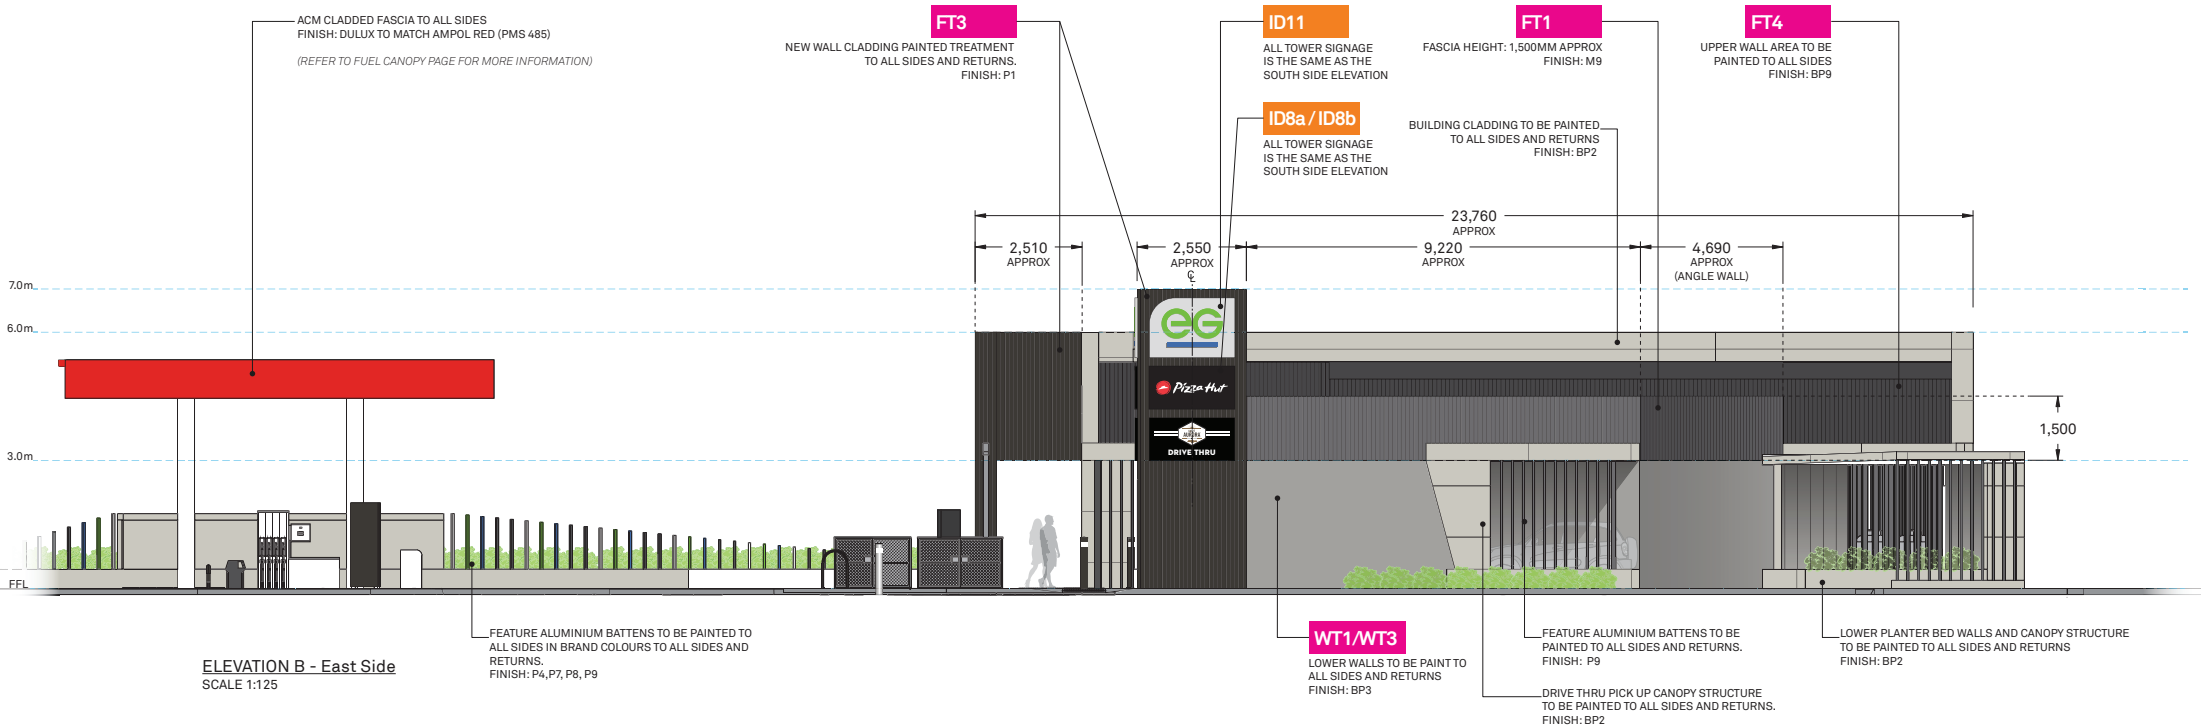

L5/405 Collins Street Melbourne 3000 VIC Australia T/ 03 9670 6767 F/ 03 9670 6769 diadem.co diadem	NOT FOR CONSTRUCTION	REVISION —	DESCRIPTION —	DATE —	DRAWN —	CLIENT EG AUSTRALIA			ISSUE NO 01	ISSUE DATE 19.08.2022	SCALE AS SHOWN @ A3	DRAWING NO D05	
	CLIENT APPROVAL					PROJECT EG BARINGA - QLD			DRAWING TITLE ELEVATION B EAST SIDE (RIGHT BUILDING SIDE)			DRAWING REVISION —	
	SIGNATURE	NAME	DATE			GENERAL NOTE: THESE DRAWINGS ARE PREPARED TO COMMUNICATE DESIGN INTENT ONLY. ALL MESSAGE CONTENT IS INDICATIVE. ALL STRUCTURAL FRAMES, FOOTINGS AND CONNECTIONS TO BE AS PER ENGINEER'S SPECIFICATIONS AND REQUIREMENTS. CONTRACTOR TO ENSURE ALL MATERIALS, MEASUREMENTS, FIXING DETAILS AND METHODS ARE SUITABLE FOR THE SITE APPLICATION BEFORE MANUFACTURE.			PM TE	DRAWN JD	CHECKED TE	PACK FILE NAME EGA24317-D0C-EG_BARINGA_QLD-01	SHEET NO 8 of 30
	©Copyright Diadem Pty Ltd. Reproduction of the whole or part of this document constitutes an infringement of copyright. The information, ideas and concepts contained in this document are confidential. The recipient of this document is prohibited from disclosing such information to any person without the prior written consent of Diadem. Figured dimensions shall take precedence to scaled.												

Euro Garages Australia
Baringa



Queensland
Government

diadem

5,400
APPROX
(WALL FACE 1)

2,400

EQ

1,680

500

1,680

500

1,680

EQ

8,050
APPROX
(WALL FACE 2)

EQ

1,680

EQ


400

← Entry via Symonds Way

UPPER WALL FACADE SIGNAGE - Facing Aura Boulevard Intersection
SCALE 1:75

DIRECTIONAL SIGN
INDIVIDUAL 3D ACRYLIC ARROW AND LETTERS PAINTED
TO ALL SIDES IN BLACK AND FIXED TO WALL FACADE.
FINISH: PS

ARROW HEIGHT: 300MM, LETTERS HEIGHT: 225MM

 

diadem.co

diadem

NOT FOR CONSTRUCTION

CLIENT APPROVAL

SIGNATURE	NAME	DATE
@Copyright Diadem Pty Ltd. Reproductions of the whole or part of this document constitutes an infringement of copyright. The information, ideas and concepts contained in this document are confidential. The recipient(s) of this document is prohibited from disclosing such information to any person without the prior written consent of Diadem. Figured dimensions shall take precedence to scaled.		

REVISION	DESCRIPTION
-	-

DATE _____ DRAWN _____

CLIENT
EG AUSTRALIA

PROJECT
EG BARINGA - QLD

PM TE	DRAWN JD	CHECKED TE
----------	-------------	---------------

ISSUE NO
01

ISSUE DATE
19.08.2022

SCALE
AS SHOWN @ A3

DRAWING TITLE
ELEVATION C
WEST SIDE(FARMER CRESCENT SIDE)

PACK FILE NAME	EGA24317-DOC-EG_BARINGA_QLD-01
----------------	--------------------------------

DRAWING NO
D06

DRAWING
REVISION

SHEET NO
9 of 30

Euro Garages Australia
Baringa





Queensland
Government

diadem

SIGANGE FOR EG AND 3 QSR BRANDS
TO BE FABRICATED SIGNAGE BOXES WITH
ONLY THE BRANDING GRAPHIC ELEMENTS
TO ILLUMINATE.

THE BLACK AND SILVER SURROUNDING COLOUR
AREA IS NOT TO ILLUMINATE. TO BE SOLID MATERIAL
OR BLOCKOUT APPLICATION

COLOURS TO MATCH BRAND COLOUR.

  

diadem

NOT FOR CONSTRUCTION

CLIENT APPROVAL

SIGNATURE	NAME	DATE
@Copyright Diadem Pty Ltd. Reproductions of the whole or part of this document constitutes an infringement of copyright. The information, ideas and concepts contained in this document are confidential. The recipient(s) of this document is prohibited from disclosing such information to any person without the prior written consent of Diadem. Figured dimensions shall take precedence to scaled.		

REVISION	DESCRIPTION
----------	-------------

DATE DRAWN

CLIENT
EG AUSTRALIA

PROJECT
EG BARINGA - QLD

ISSUE NO
01

ISSUE DATE
19.08.2022

SCALE
AS SHOWN @ A3

DRAWING NO
D07

PM TE	DRAWN JD	CHECKED TE
----------	-------------	---------------

DRAWING TITLE
ELEVATION D
WEST SIDE (AURA BOULEVARD SIDE)


PACK FILE NAME
EGA24317-DOC-EG_BARINGA_QLD-01

DRAWING
REVISION

SHEET NO
10 of 30

Elevation - AMPOL Branded Fuel Canopy

Euro Garages Australia
Baringa

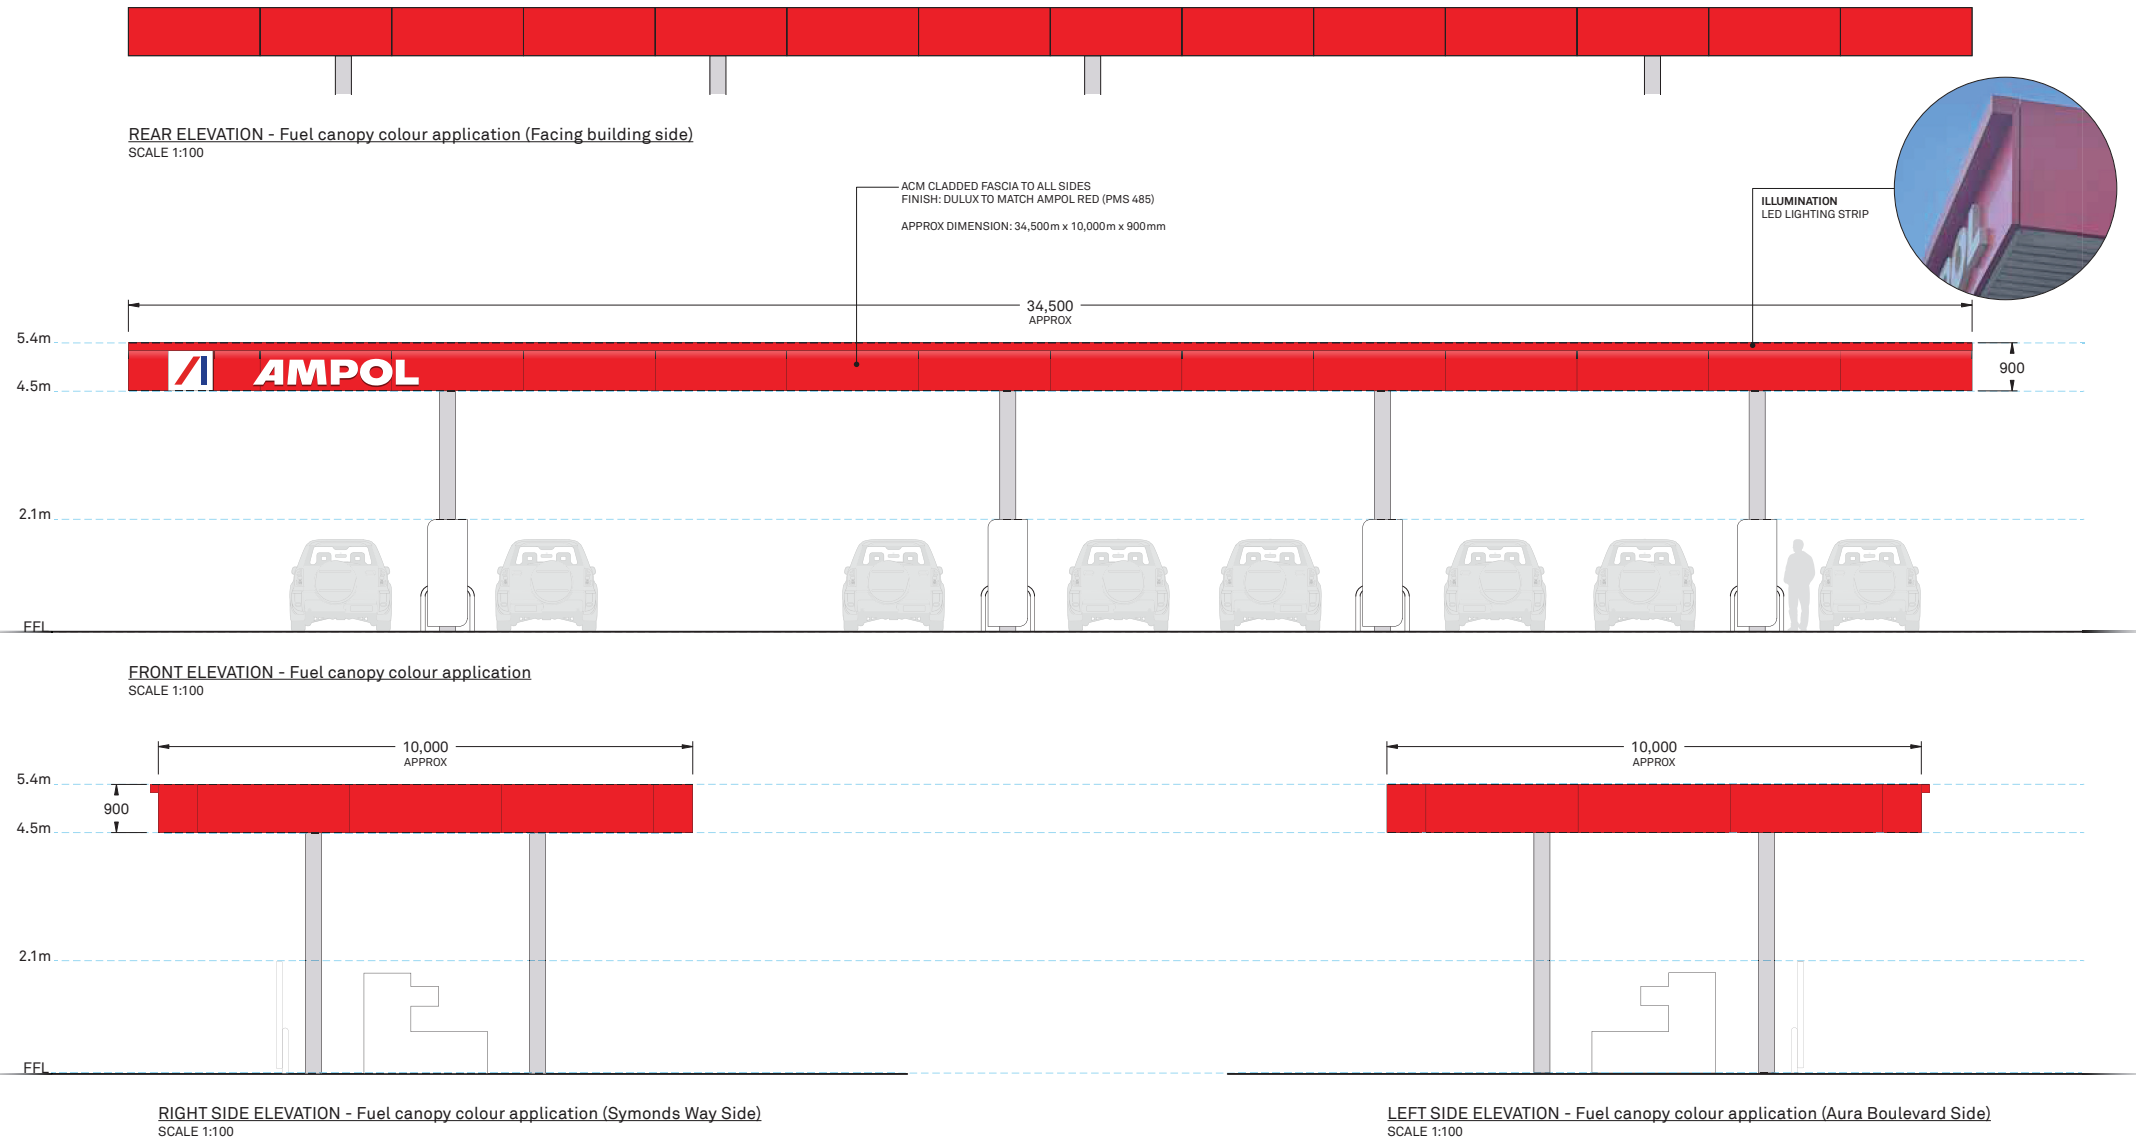

L5/405 Collins Street Melbourne 3000 VIC Australia T/ 03 9670 6767 F/ 03 9670 6769 diadem.co diadem	NOT FOR CONSTRUCTION			REVISION		DESCRIPTION		DATE		DRAWN		CLIENT EG AUSTRALIA		ISSUE NO 01	ISSUE DATE 19.08.2022	SCALE AS SHOWN @ A3	DRAWING NO D07
	CLIENT APPROVAL			GENERAL NOTE: THESE DRAWINGS ARE PREPARED TO COMMUNICATE DESIGN INTENT ONLY. ALL MESSAGE CONTENT IS INDICATIVE. ALL STRUCTURAL FRAMES, FOOTINGS AND CONNECTIONS TO BE AS PER ENGINEER'S SPECIFICATIONS AND REQUIREMENTS. CONTRACTOR TO ENSURE ALL MATERIALS, MEASUREMENTS, FIXING DETAILS AND METHODS ARE SUITABLE FOR THE SITE APPLICATION BEFORE MANUFACTURE.		PM TE		DRAWN JD		CHECKED TE		DRAWING TITLE ELEVATION FUEL CANOPY APPLICATION		PACK FILE NAME EGA24317-DOC-EG_BARINGA_QLD-01			
SIGNATURE			NAME			DATE											

Pylon 11m Application

Euro Garages Australia
Baringa

P11-N-QSR


Identification sign
New Pylon
Double sided
Illuminated

PLANS AND DOCUMENTS
referred to in the PDA
DEVELOPMENT APPROVAL
Approval no: DEV2022/1327
Date: 10 November 2022


Queensland
Government

diadem

LOT 101 Precinct 5, Aura Boulevard, Baringa, QLD 4551, Australia

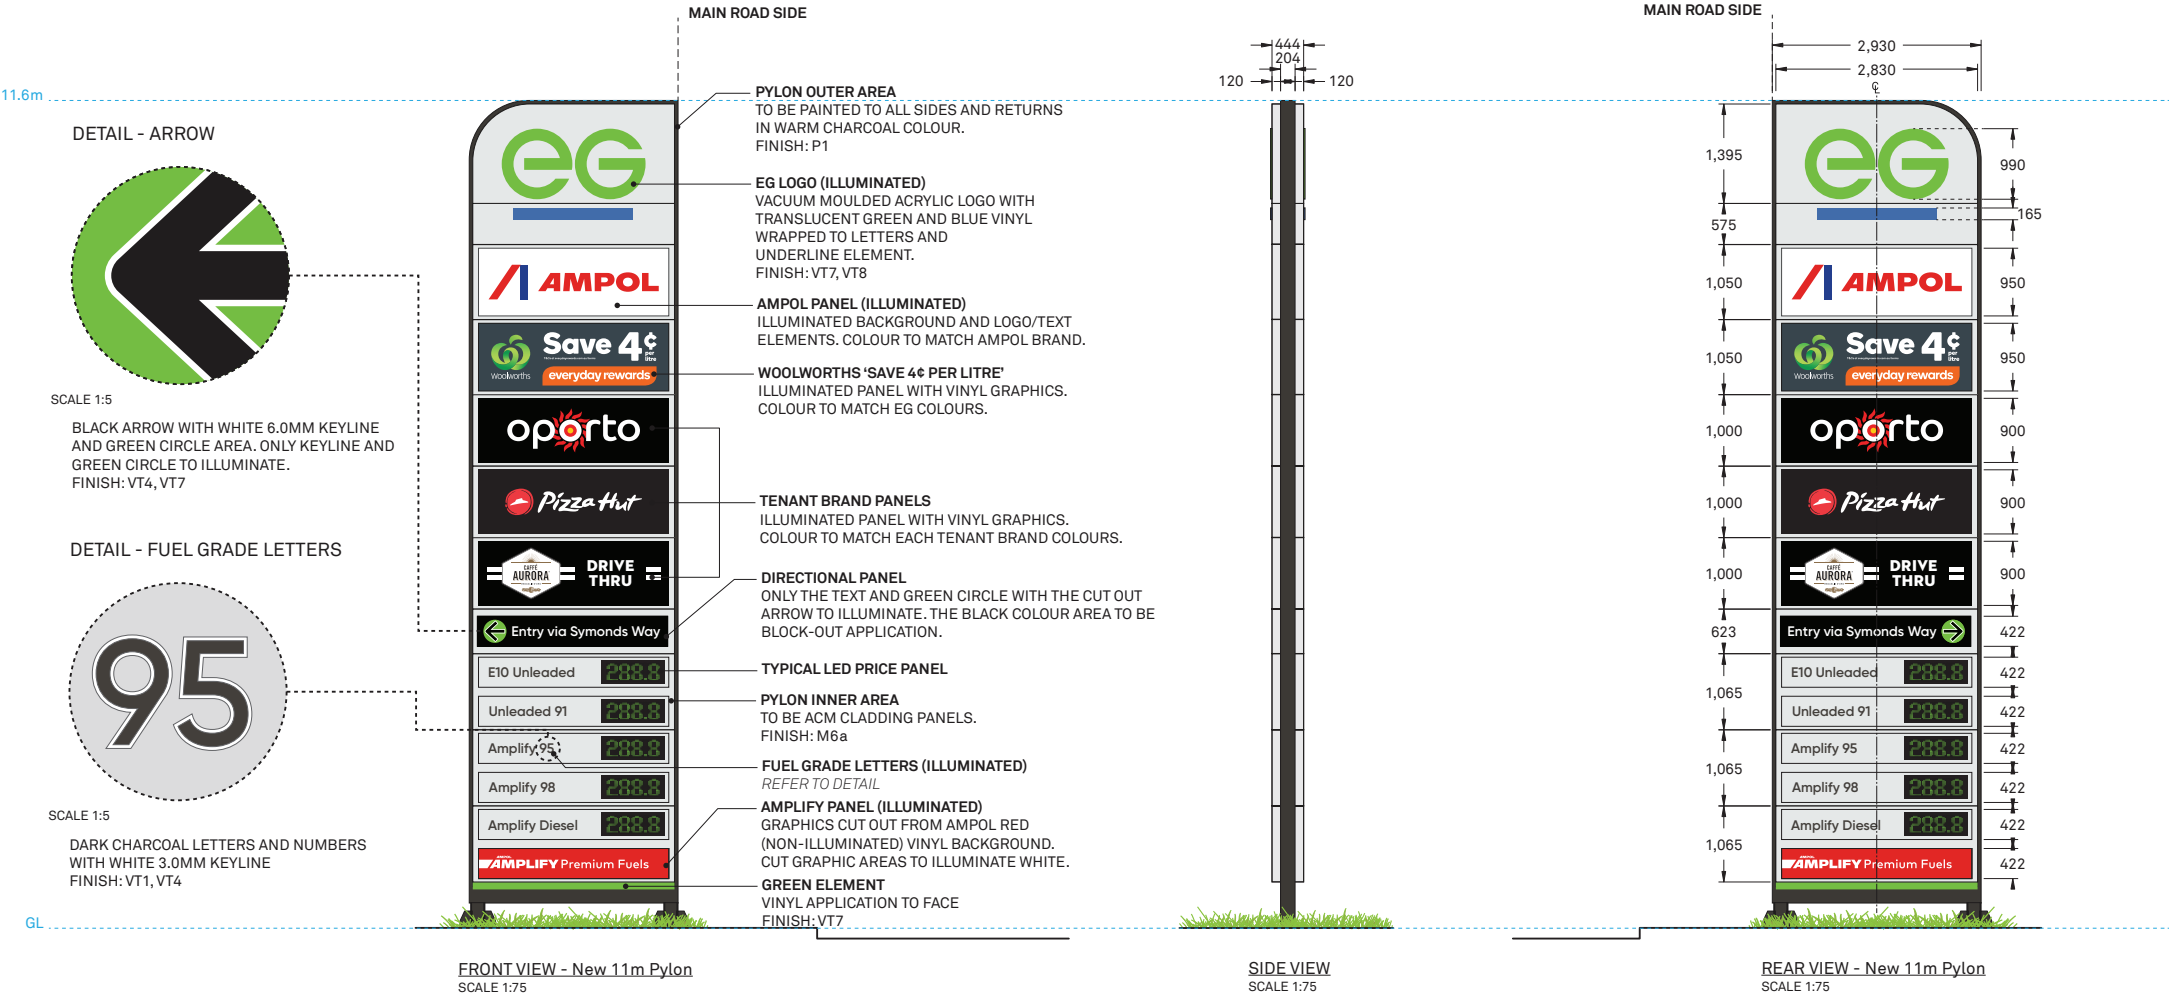

L5/405 Collins Street Melbourne 3000 VIC Australia T/ 03 9670 6767 F/ 03 9670 6769 diadem.co diadem	NOT FOR CONSTRUCTION	REVISION —	DESCRIPTION —	DATE —	DRAWN —	CLIENT EG AUSTRALIA			ISSUE NO 01	ISSUE DATE 19.08.2022	SCALE AS SHOWN @ A3	DRAWING NO D08
	CLIENT APPROVAL					PROJECT EG BARINGA - QLD			DRAWING TITLE SIGN TYPE: P11-N-QSR PYLON APPLICATION			DRAWING REVISION —
	SIGNATURE	NAME	DATE									
	©Copyright Diadem Pty Ltd. Reproductions of the whole or part of this document constitutes an infringement of copyright. The information, ideas and concepts contained in this document are confidential. The recipient(s) of this document is prohibited from disclosing such information to any person without the prior written consent of Diadem. Figured dimensions shall take precedence to scaled.				GENERAL NOTE: THESE DRAWINGS ARE PREPARED TO COMMUNICATE DESIGN INTENT ONLY. ALL MESSAGE CONTENT IS INDICATIVE. ALL STRUCTURAL FRAMES, FOOTINGS AND CONNECTIONS TO BE AS PER ENGINEER'S SPECIFICATIONS AND REQUIREMENTS. CONTRACTOR TO ENSURE ALL MATERIALS, MEASUREMENTS, FIXING DETAILS AND METHODS ARE SUITABLE FOR THE SITE APPLICATION BEFORE MANUFACTURE.			PM TE	DRAWN JD	CHECKED TE	PACK FILE NAME EGA24317-DOC-EG_BARINGA_QLD-01	SHEET NO 12 of 30

Totem - Entry & Exit


Euro Garages Australia
Baringa

T1a

Identification sign
Totem - Entry / No Exit
Double sided
Non-Illuminated

T1b


Identification sign
Totem - Exit / No Entry
Double sided
Non-Illuminated

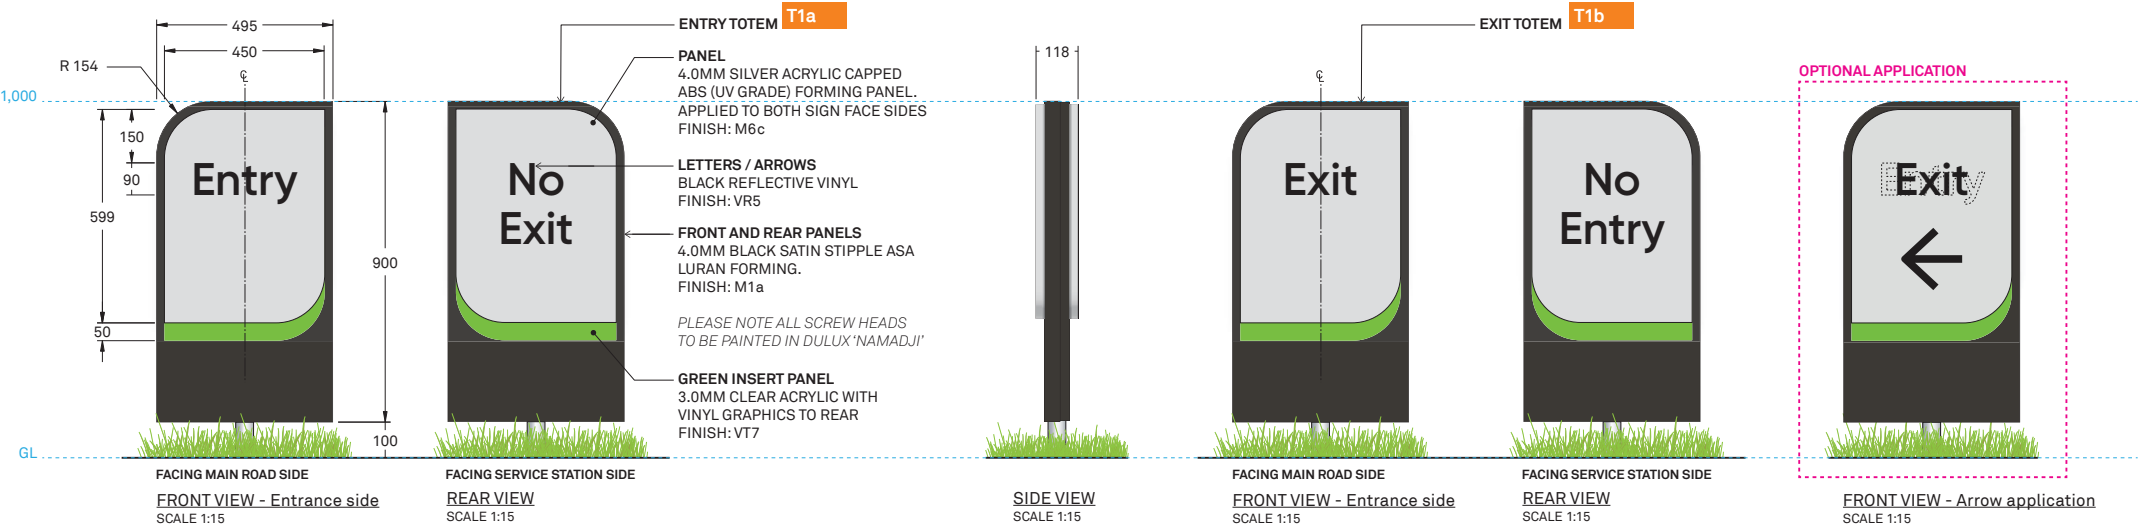

L5/405 Collins Street Melbourne 3000 VIC Australia T/ 03 9670 6767 F/ 03 9670 6769 diadem.co diadem	NOT FOR CONSTRUCTION	REVISION -	DESCRIPTION -	DATE -	DRAWN -	CLIENT EG AUSTRALIA			ISSUE NO 01	ISSUE DATE 19.08.2022	SCALE AS SHOWN @ A3	DRAWING NO D09
	CLIENT APPROVAL					PROJECT EG BARINGA - QLD			DRAWING TITLE SIGN TYPE: T1a, T1b VEHICLE DIRECTIONAL TOTEM			DRAWING REVISION -
	SIGNATURE NAME DATE	©Copyright Diadem Pty Ltd Reproductions of the whole or part of this document constitutes an infringement of copyright. The information, ideas and concepts contained in this document are confidential. The reproduction of this document is prohibited from disclosure. The reproduction to any person without the prior written consent of Diadem. Figured dimensions shall take precedence to scaled. GENERAL NOTE: THESE DRAWINGS ARE PREPARED TO COMMUNICATE DESIGN INTENT ONLY. ALL MESSAGE CONTENT IS INDICATIVE. ALL STRUCTURAL FRAMES, FOOTINGS AND CONNECTIONS TO BE AS PER ENGINEER'S SPECIFICATIONS AND REQUIREMENTS. CONTRACTOR TO ENSURE ALL MATERIALS, MEASUREMENTS, FIXING DETAILS AND METHODS ARE SUITABLE FOR THE SITE APPLICATION BEFORE MANUFACTURE.				PM TE	DRAWN JD	CHECKED TE	PACK FILE NAME EGA24317-D0C-EG_BARINGA_QLD-01	SHEET NO 13 of 30		


T2

Identification sign
Totem
Single sided
Non-Illuminated

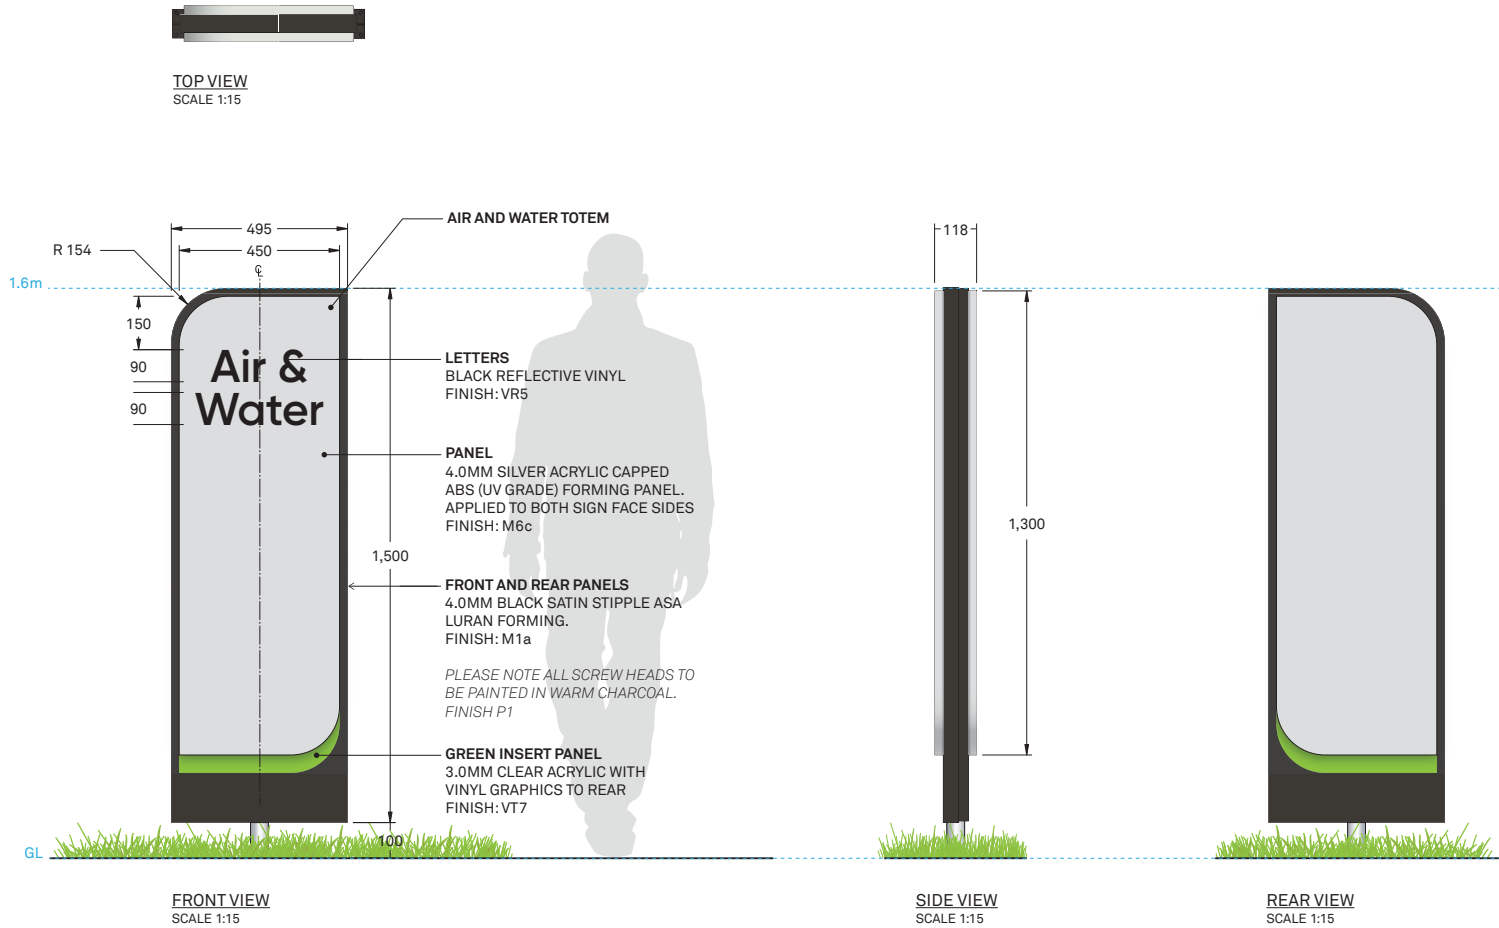


L5/405 Collins Street Melbourne 3000 VIC Australia T/ 03 9670 6767 F/ 03 9670 6769 diadem.co diadem	NOT FOR CONSTRUCTION		REVISION —		DESCRIPTION —		DATE —		DRAWN —		CLIENT EG AUSTRALIA		ISSUE NO 01		ISSUE DATE 19.08.2022		SCALE AS SHOWN @ A3		DRAWING NO D11		
	CLIENT APPROVAL										PROJECT EG BARINGA - QLD		DRAWING TITLE SIGN TYPE: T2 AIR & WATER TOTEM						DRAWING REVISION —		
	SIGNATURE		NAME		DATE																
	©Copyright Diadem Pty Ltd. Reproductions of the whole or part of this document constitutes an infringement of copyright. The information, ideas and concepts contained in this document are confidential. The recipient(s) of this document is prohibited from disclosing such information to any person without the prior written consent of Diadem. Figured dimensions shall take precedence to scaled.												PM TE		DRAWN JD		CHECKED TE		PACK FILE NAME EGA24317-D0C-EG_BARINGA_QLD-01		SHEET NO 14 of 30

Totem
Single sided
Non-Illuminated

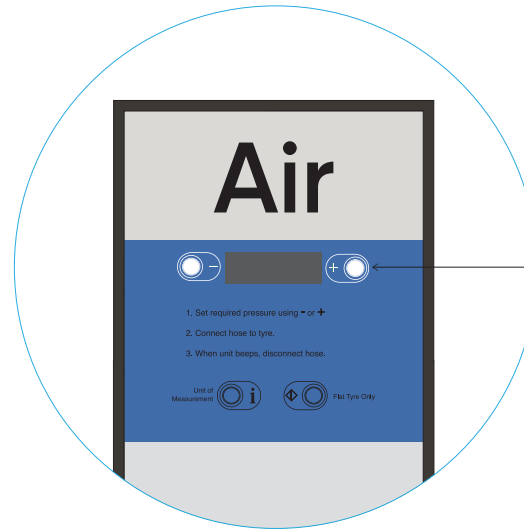

BUTTON GRAPHIC
TO BE DIGITALLY PRINTED
BLUE BACKGROUND TO MATCH PANTONE 7683C
GRAPHIC ICON IN WHITE.

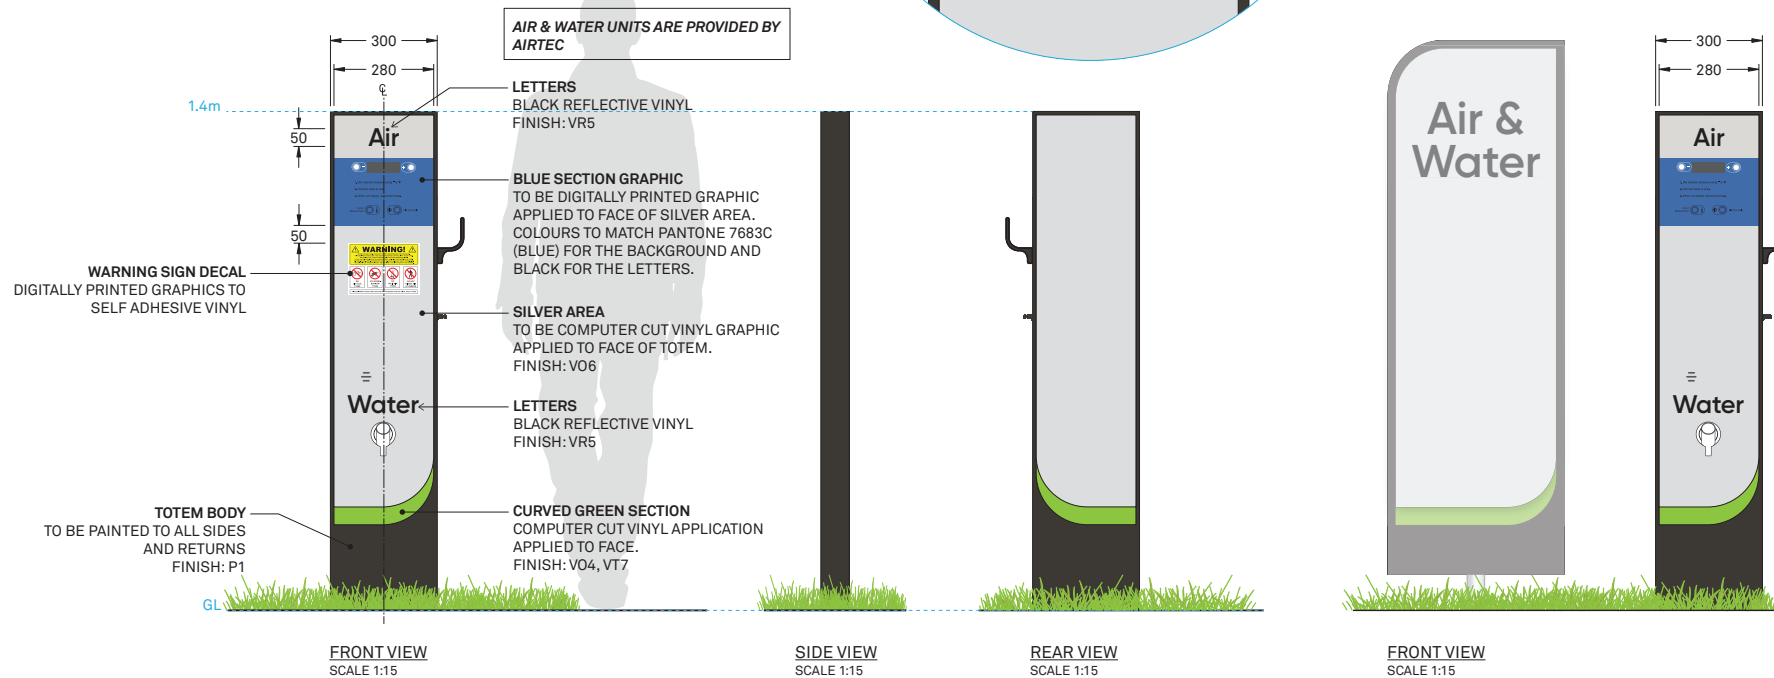

Car Park - Pole Mounted Sign

Euro Garages Australia
Baringa

PLANS AND DOCUMENTS
referred to in the PDA
DEVELOPMENT APPROVAL

Approval no: DEV2022/1327
Date: 10 November 2022



diadem

LOT 101 Precinct 5, Aura Boulevard, Baringa, QLD 4551, Australia

N3

Information sign
Car Park - Pole mounted
Single sided
Non-Illuminated




L5/405 Collins Street Melbourne 3000 VIC Australia T/ 03 9670 6767 F/ 03 9670 6769 diadem.co diadem	NOT FOR CONSTRUCTION	REVISION -	DESCRIPTION -	DATE -	DRAWN -	CLIENT EG AUSTRALIA		ISSUE NO 01	ISSUE DATE 19.08.2022	SCALE AS SHOWN @ A3	DRAWING NO D12
	CLIENT APPROVAL					PROJECT EG BARINGA - QLD		DRAWING TITLE SIGN TYPE: N3 POLE MOUNTED CAR PARK SIGN			DRAWING REVISION -
	SIGNATURE NAME DATE					PM TE	DRAWN JD	CHECKED TE	PACK FILE NAME EGA24317-DOC-EG_BARINGA_QLD-01		SHEET NO 16 of 30
	©Copyright Diadem Pty Ltd. Reproductions of the whole or part of this document constitutes an infringement of copyright. The information, ideas and concepts contained in this document are confidential. The recipient(s) of this document is prohibited from disclosing such information to any person without the prior written consent of Diadem. Figured dimensions shall take precedence to scaled.				GENERAL NOTE: THESE DRAWINGS ARE PREPARED TO COMMUNICATE DESIGN INTENT ONLY. ALL MESSAGE CONTENT IS INDICATIVE. ALL STRUCTURAL FRAMES, FOOTINGS AND CONNECTIONS TO BE AS PER ENGINEER'S SPECIFICATIONS AND REQUIREMENTS. CONTRACTOR TO ENSURE ALL MATERIALS, MEASUREMENTS, FIXING DETAILS AND METHODS ARE SUITABLE FOR THE SITE APPLICATION BEFORE MANUFACTURE.						

N1

Leader board sign
Bollard mounted
Single sided
Non-Illuminated




FUEL GRADE SIGN LABELS
THE VISUAL SHOWN IS BASED
ON A HIERARCHY ORDER
CORRECT LABELS VARIANTS
TO BE CONFIRMED

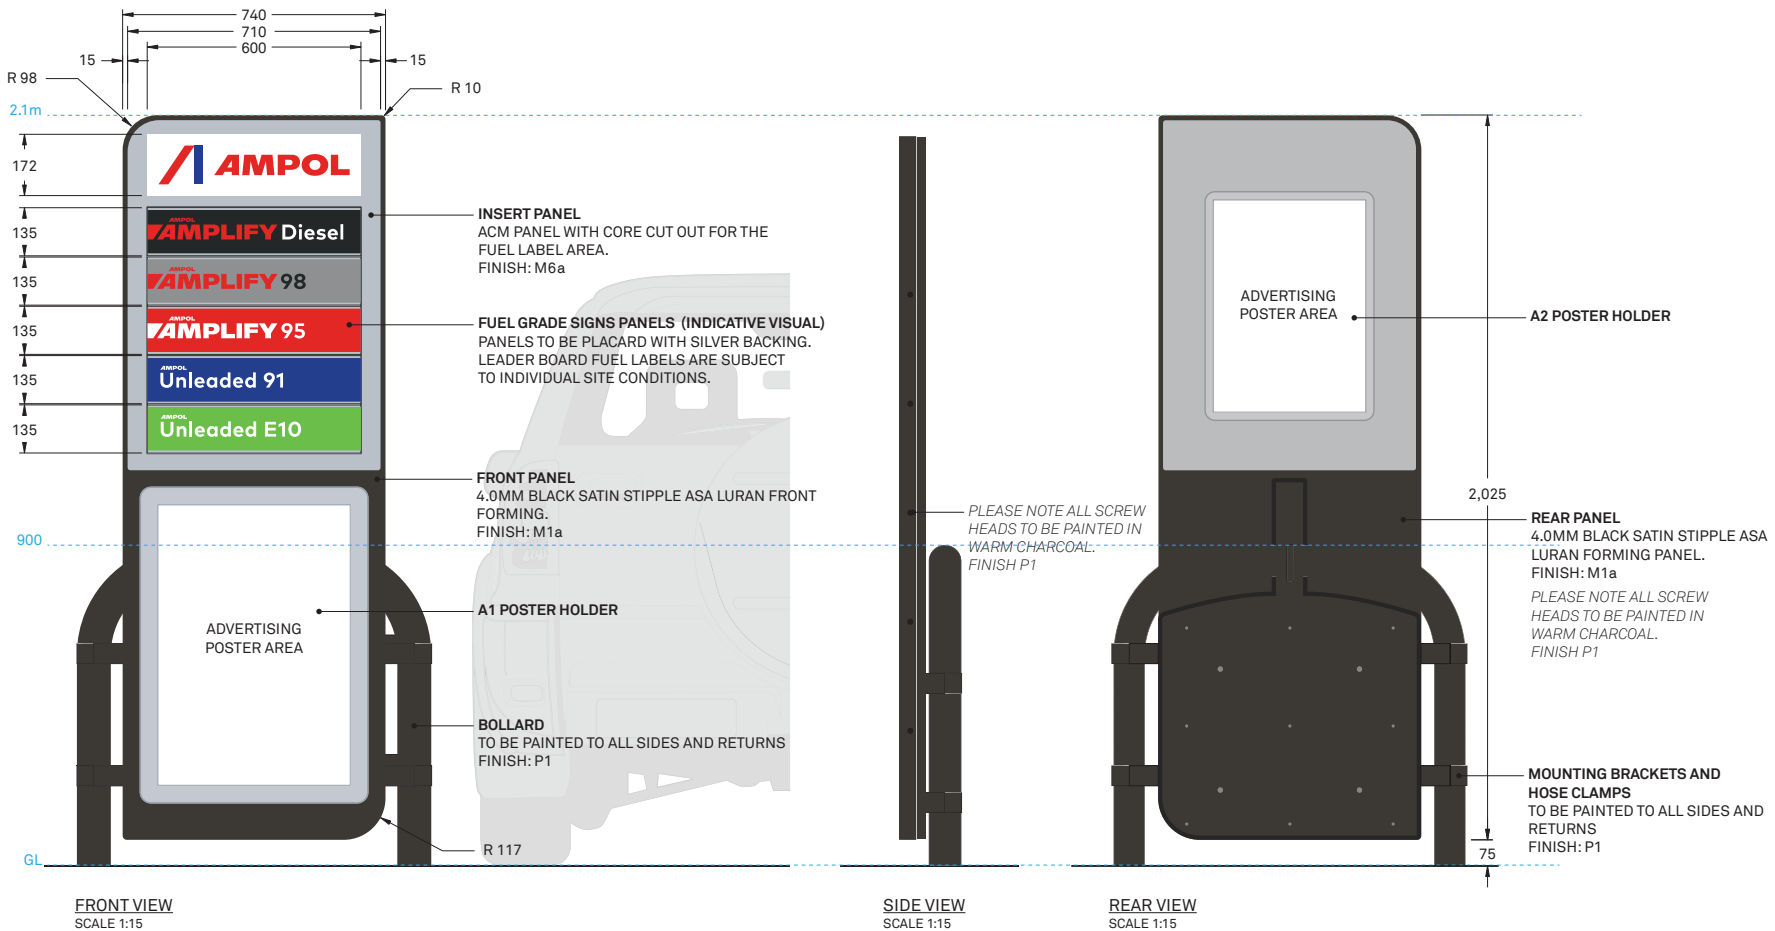

L5/405 Collins Street Melbourne 3000 VIC Australia T/ 03 9670 6767 F/ 03 9670 6769 diadem.co diadem	NOT FOR CONSTRUCTION		REVISION -		DESCRIPTION -		DATE -		DRAWN -		CLIENT EG AUSTRALIA		ISSUE NO 01		ISSUE DATE 19.08.2022		SCALE AS SHOWN @ A3		DRAWING NO D13				
	CLIENT APPROVAL										PROJECT EG BARINGA - QLD		DRAWING TITLE SIGN TYPE: N1 LEADER BOARD SIGN								DRAWING REVISION -		
	SIGNATURE		NAME		DATE																		
©Copyright Diadem Pty Ltd Reproductions of the whole or part of this document constitutes an infringement of copyright. The information, ideas and concepts contained in this document are confidential. The recipient(s) of this document is prohibited from disclosing such information to any person without the prior written consent of Diadem. Figured dimensions shall take precedence to scaled. GENERAL NOTE: THESE DRAWINGS ARE PREPARED TO COMMUNICATE DESIGN INTENT ONLY. ALL MESSAGE CONTENT IS INDICATIVE. ALL STRUCTURAL FRAMES, FOOTINGS AND CONNECTIONS TO BE AS PER ENGINEER'S SPECIFICATIONS AND REQUIREMENTS. CONTRACTOR TO ENSURE ALL MATERIALS, MEASUREMENTS, FIXING DETAILS AND METHODS ARE SUITABLE FOR THE SITE APPLICATION BEFORE MANUFACTURE.																							
												PM TE		DRAWN JD		CHECKED TE		PACK FILE NAME EGA24317-DOC-EG_BARINGA_QLD-01				SHEET NO 17 of 30	

T7

Identification sign
Totem
Single sided
Non-Illuminated

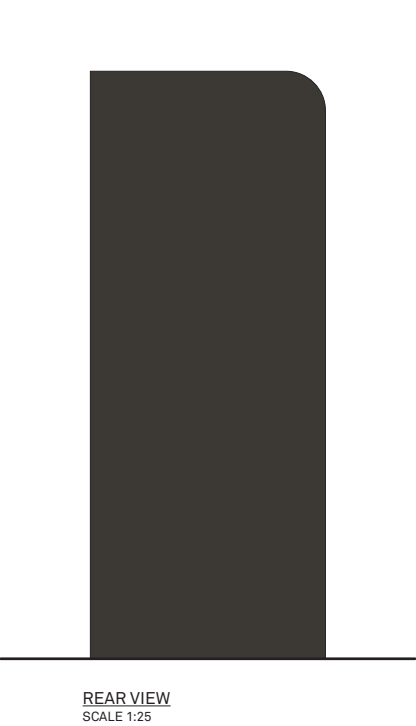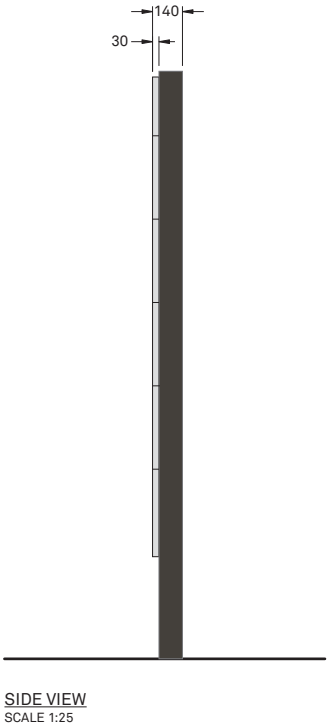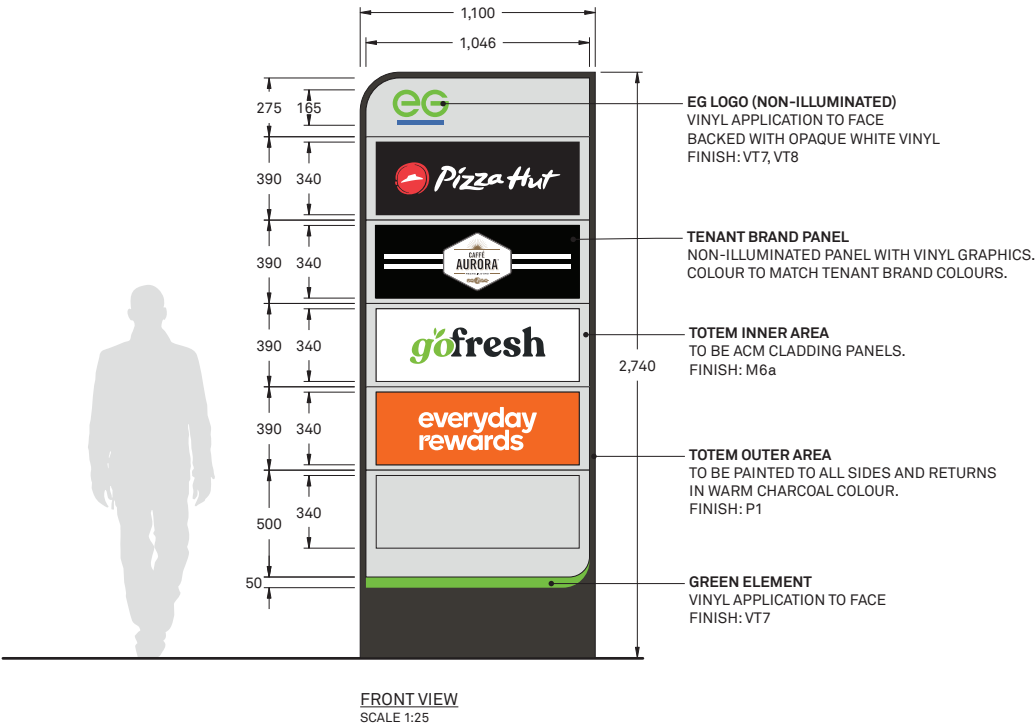

L5/405 Collins Street Melbourne 3000 VIC Australia T/ 03 9670 6767 F/ 03 9670 6769 diadem.co diadem	NOT FOR CONSTRUCTION			REVISION —		DESCRIPTION —		DATE —		DRAWN —		CLIENT EG AUSTRALIA		ISSUE NO 01		ISSUE DATE 19.08.2022		SCALE AS SHOWN @ A3		DRAWING NO D14	
	CLIENT APPROVAL											PROJECT EG BARINGA - QLD		DRAWING TITLE SIGN TYPE: T7 PARTNERS TOTEM						DRAWING REVISION —	
	SIGNATURE			NAME			DATE														
	©Copyright Diadem Pty Ltd. Reproductions of the whole or part of this document constitutes an infringement of copyright. The information, ideas and concepts contained in this document are confidential. The recipient(s) of this document is prohibited from disclosing such information to any person without the prior written consent of Diadem. Figured dimensions shall take precedence to scaled.												PM TE		DRAWN JD		CHECKED TE		PACK FILE NAME EGA24317-D0C-EG_BARINGA_QLD-01		SHEET NO 18 of 30

R1

Regulatory sign
Bollard
Single sided
Non-Illuminated


R2

Regulatory sign
Hoop Bollard
Single sided
Non-Illuminated


STANDARD BOLLARD SPACING
BOLLARD SPACING FROM EACH OTHER TO BE
1450MM FROM DIAMETER CENTRE POINT TO
CENTRE POINT.

ENTRANCE DOORWAY BOLLARD SPACING
BOLLARD SPACING FROM EACH OTHER TO BE
1650MM FROM DIAMETER CENTRE POINT TO
CENTRE POINT.


PLEASE NOTE LOCATION AND LAYOUTS OF BOLLARDS
ARE BASED ON ARCHITECTURE DRAWING FOR THE SITE.
QUANTITIES FOR THE BOLLARDS TO BE CONFIRMED BY
SIGN CONTRACTOR BEFORE INSTALLATION DAY.

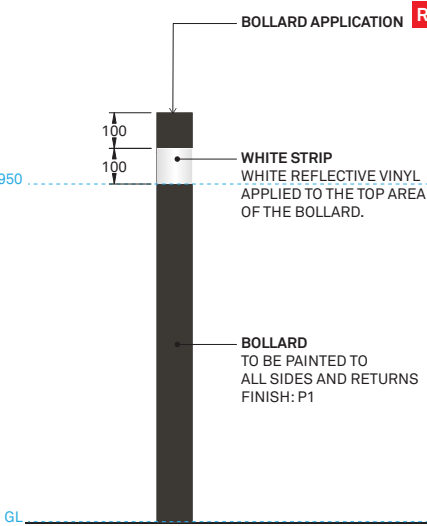

FRONT VIEW - Bollard (Building entrance area only)
SCALE 1:15

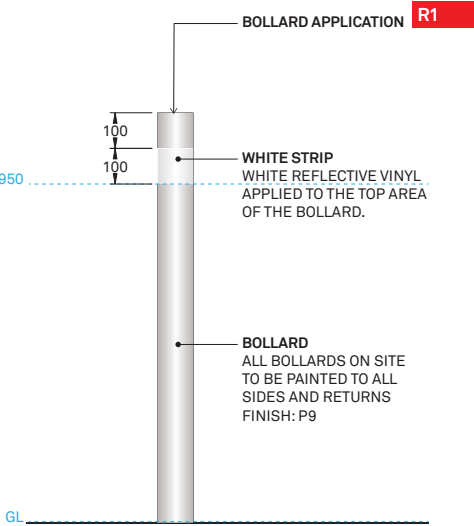

FRONT VIEW - Bollard (Non building entrance area only)
SCALE 1:15

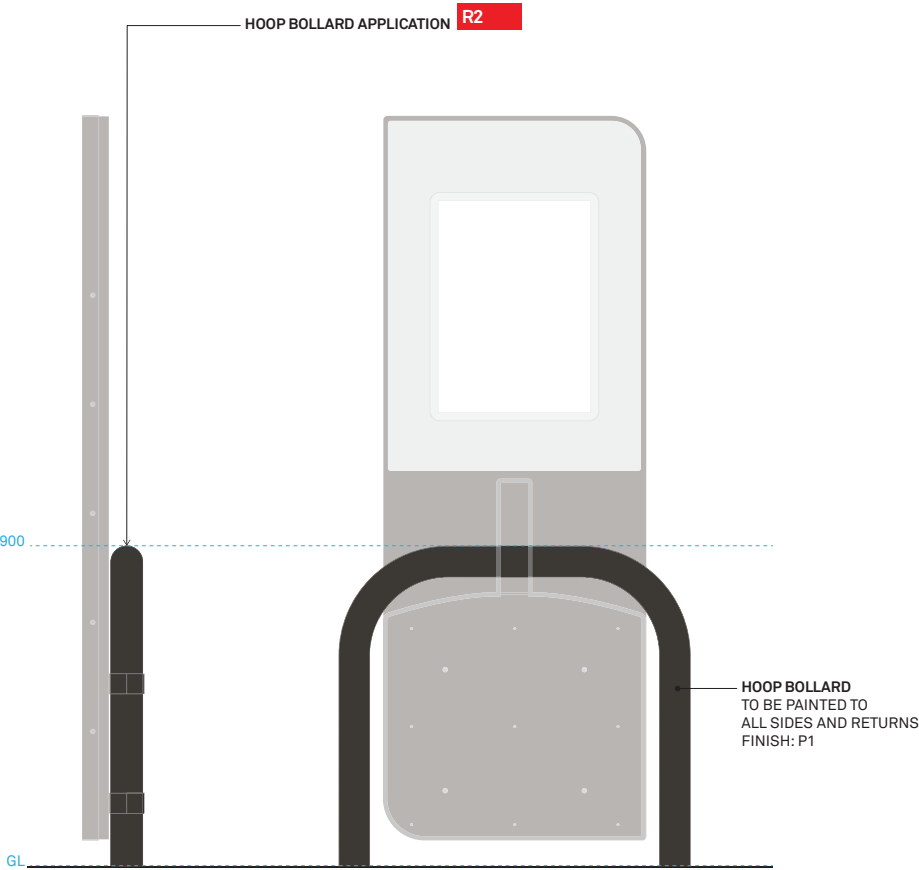


SIDE VIEW
SCALE 1:15

FRONT VIEW - Hoop Bollard
SCALE 1:15

L5/405 Collins Street Melbourne 3000 VIC Australia T/ 03 9670 6767 F/ 03 9670 6769 diadem.co		NOT FOR CONSTRUCTION		REVISION	DESCRIPTION	DATE	DRAWN	CLIENT EG AUSTRALIA		ISSUE NO 01	ISSUE DATE 19.08.2022	SCALE AS SHOWN @ A3	DRAWING NO D16
		CLIENT APPROVAL		-	-	-	-	PROJECT EG BARINGA - QLD		DRAWING TITLE SIGN TYPE: R1, R2 BOLLARD TREATMENT		DRAWING REVISION -	
		SIGNATURE		NAME		DATE		PM TE		DRAWN JD	CHECKED TE	PACK FILE NAME EGA24317-D0C-EG_BARINGA_QLD-01	
		©Copyright Diadem Pty Ltd. Reproductions of the whole or part of this document constitutes an infringement of copyright. The information, ideas and concepts contained in this document are confidential. The recipient(s) of this document is prohibited from disclosing such information to any person without the prior written consent of Diadem. Figured dimensions shall take precedence to scaled.		GENERAL NOTE: THESE DRAWINGS ARE PREPARED TO COMMUNICATE DESIGN INTENT ONLY. ALL MESSAGE CONTENT IS INDICATIVE. ALL STRUCTURAL FRAMES, FOOTINGS AND CONNECTIONS TO BE AS PER ENGINEER'S SPECIFICATIONS AND REQUIREMENTS. CONTRACTOR TO ENSURE ALL MATERIALS, MEASUREMENTS, FIXING DETAILS AND METHODS ARE SUITABLE FOR THE SITE APPLICATION BEFORE MANUFACTURE.								SHEET NO 19 of 30	

R3

Regulatory road marking
Non-illuminated

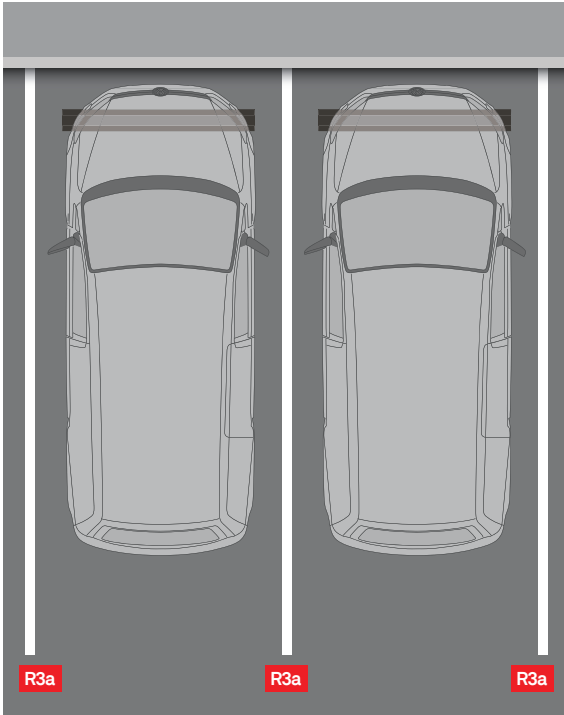

Customer parking bay divider lines


R3a R3d R3e

GENERAL ROAD MARKINGS
TO BE IN WHITE COLOUR APPLIED TO EXISTING ROAD SUBSTRATE.

R3f

GENERAL KERB
KERBS TO BE IN LIGHT GREY (PMS COOL GRAY 3) COLOUR APPLIED TO ALL NON WARNING AND CAUTION KERBS.

ALL PAINT COLOUR FOR THE ROAD TREATMENT TO COMPLIES WITH AUSTRALIAN STANDARDS.

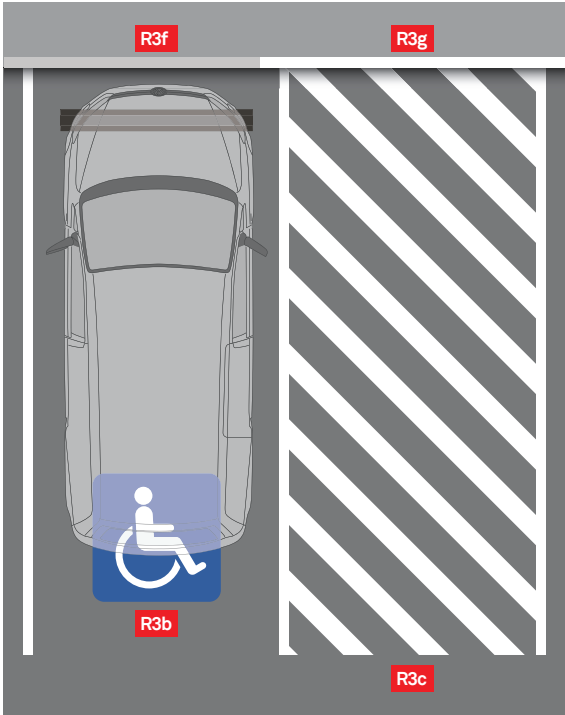

Accessible parking bays


R3b

ACCESSIBLE PARKING PICTOGRAM
WHITE AND BLUE COLOUR APPLICATION TO ALLOCATED PARKING BAY FOR ACCESSIBLE USERS. BLUE PAINT COLOUR TO MATCH PANTONE 7684 C


ALL PAINT COLOUR FOR THE ROAD TREATMENT TO COMPLIES WITH AUSTRALIAN STANDARDS.

R3c R3g

NO PARKING ZONE / WARNING / CAUTION ZONE ROAD LINE MARKING AND KERBS TO BE WHITE COLOUR APPLICATION, APPLIED TO EXISTING ROAD WHERE THERE IS NO PARKING AND WARNING AND CAUTION ZONES.

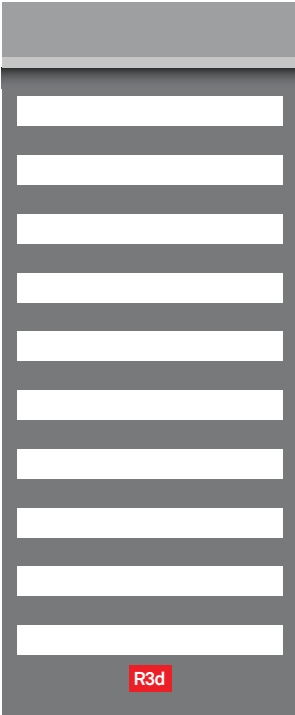

Pedestrian walk zone

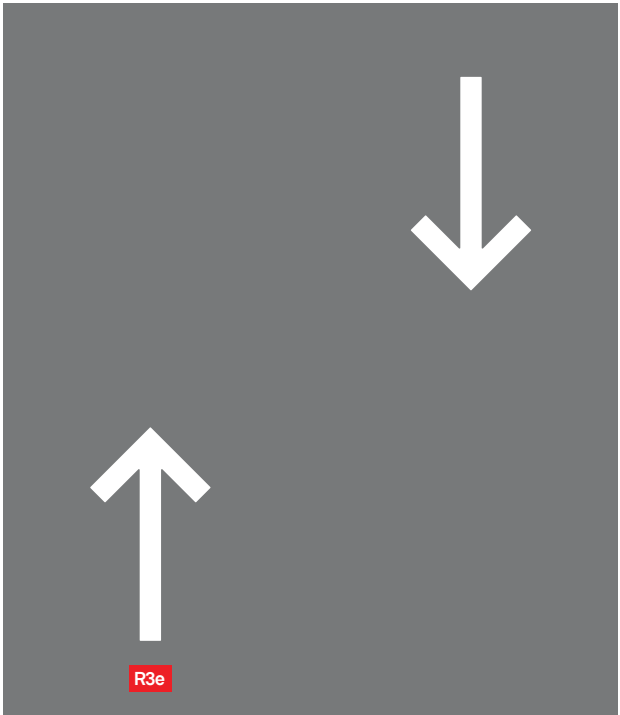

Directional arrows

L5/405 Collins Street
Melbourne 3000
VIC Australia
T/ 03 9670 6767
F/ 03 9670 6769

diadem.co

diadem

NOT FOR CONSTRUCTION

CLIENT APPROVAL

SIGNATURE NAME DATE

©Copyright Diadem Pty Ltd.
Reproductions of the whole or part of this document constitutes an infringement of copyright. The information, ideas and concepts contained in this document are confidential. The recipient(s) of this document is prohibited from disclosing such information to any person without the prior written consent of Diadem. Figured dimensions shall take precedence to scaled.

REVISION DESCRIPTION DATE DRAWN

GENERAL NOTE: THESE DRAWINGS ARE PREPARED TO COMMUNICATE DESIGN INTENT ONLY. ALL MESSAGE CONTENT IS INDICATIVE. ALL STRUCTURAL FRAMES, FOOTINGS AND CONNECTIONS TO BE AS PER ENGINEER'S SPECIFICATIONS AND REQUIREMENTS. CONTRACTOR TO ENSURE ALL MATERIALS, MEASUREMENTS, FIXING DETAILS AND METHODS ARE SUITABLE FOR THE SITE APPLICATION BEFORE MANUFACTURE.

CLIENT EG AUSTRALIA

PROJECT EG BARINGA - QLD

PM TE DRAWN JD CHECKED TE

ISSUE NO 01

DRAWING TITLE
SIGN TYPE: R3
ROAD MARKING TREATMENT

PACK FILE NAME
EGA24317-D0C-EG_BARINGA_QLD-01

ISSUE DATE 19.08.2022

SCALE AS SHOWN @ A3

DRAWING NO D17


DRAWING REVISION -

SHEET NO 20 of 30

QSR Drive Thru Elements - Totem

Euro Garages Australia
Baringa


LOT 101 Precinct 5, Aura Boulevard, Baringa, QLD 4551, Australia

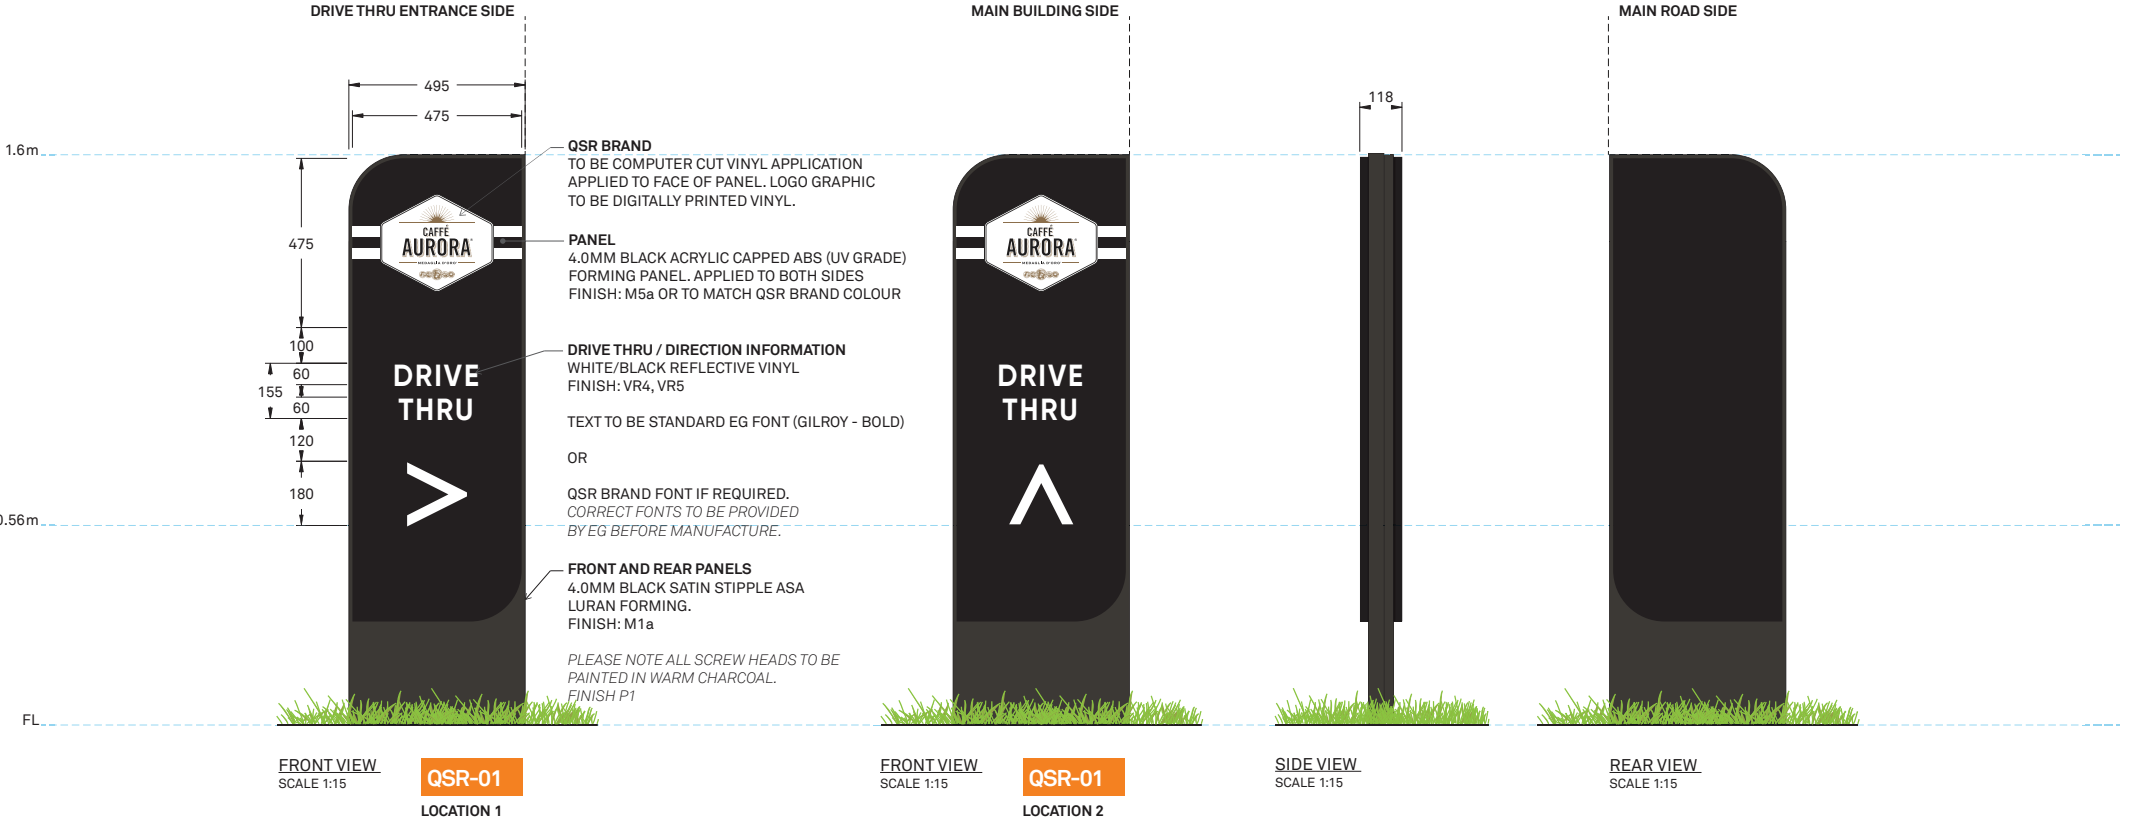

L5/405 Collins Street Melbourne 3000 VIC Australia T/ 03 9670 6767 F/ 03 9670 6769 diadem.co diadem	NOT FOR CONSTRUCTION		REVISION	DESCRIPTION	DATE	DRAWN	CLIENT EG AUSTRALIA		ISSUE NO 01	ISSUE DATE 19.08.2022	SCALE AS SHOWN @ A3	DRAWING NO D02
	CLIENT APPROVAL						PROJECT EG BARINGA - QLD		DRAWING TITLE DRIVE THRU ELEMENT QSR TOTEM			
	SIGNATURE		NAME		DATE		PM TE		DRAWN JD		CHECKED TE	
	©Copyright Diadem Pty Ltd. Reproductions of the whole or part of this document constitutes an infringement of copyright. The information, ideas and concepts contained in this document are confidential. The recipient(s) of this document is prohibited from disclosing such information to any person without the prior written consent of Diadem. Figured dimensions shall take precedence to scaled.		GENERAL NOTE: THESE DRAWINGS ARE PREPARED TO COMMUNICATE DESIGN INTENT ONLY. ALL MESSAGE CONTENT IS INDICATIVE. ALL STRUCTURAL FRAMES, FOOTINGS AND CONNECTIONS TO BE AS PER ENGINEER'S SPECIFICATIONS AND REQUIREMENTS. CONTRACTOR TO ENSURE ALL MATERIALS, MEASUREMENTS, FIXING DETAILS AND METHODS ARE SUITABLE FOR THE SITE APPLICATION BEFORE MANUFACTURE.				PACK FILE NAME EGA24317-D0C-EG_BARINGA_QLD-01				SHEET NO 22 of 30	

QSR Drive Thru Elements - Totem

Euro Garages Australia
Baringa

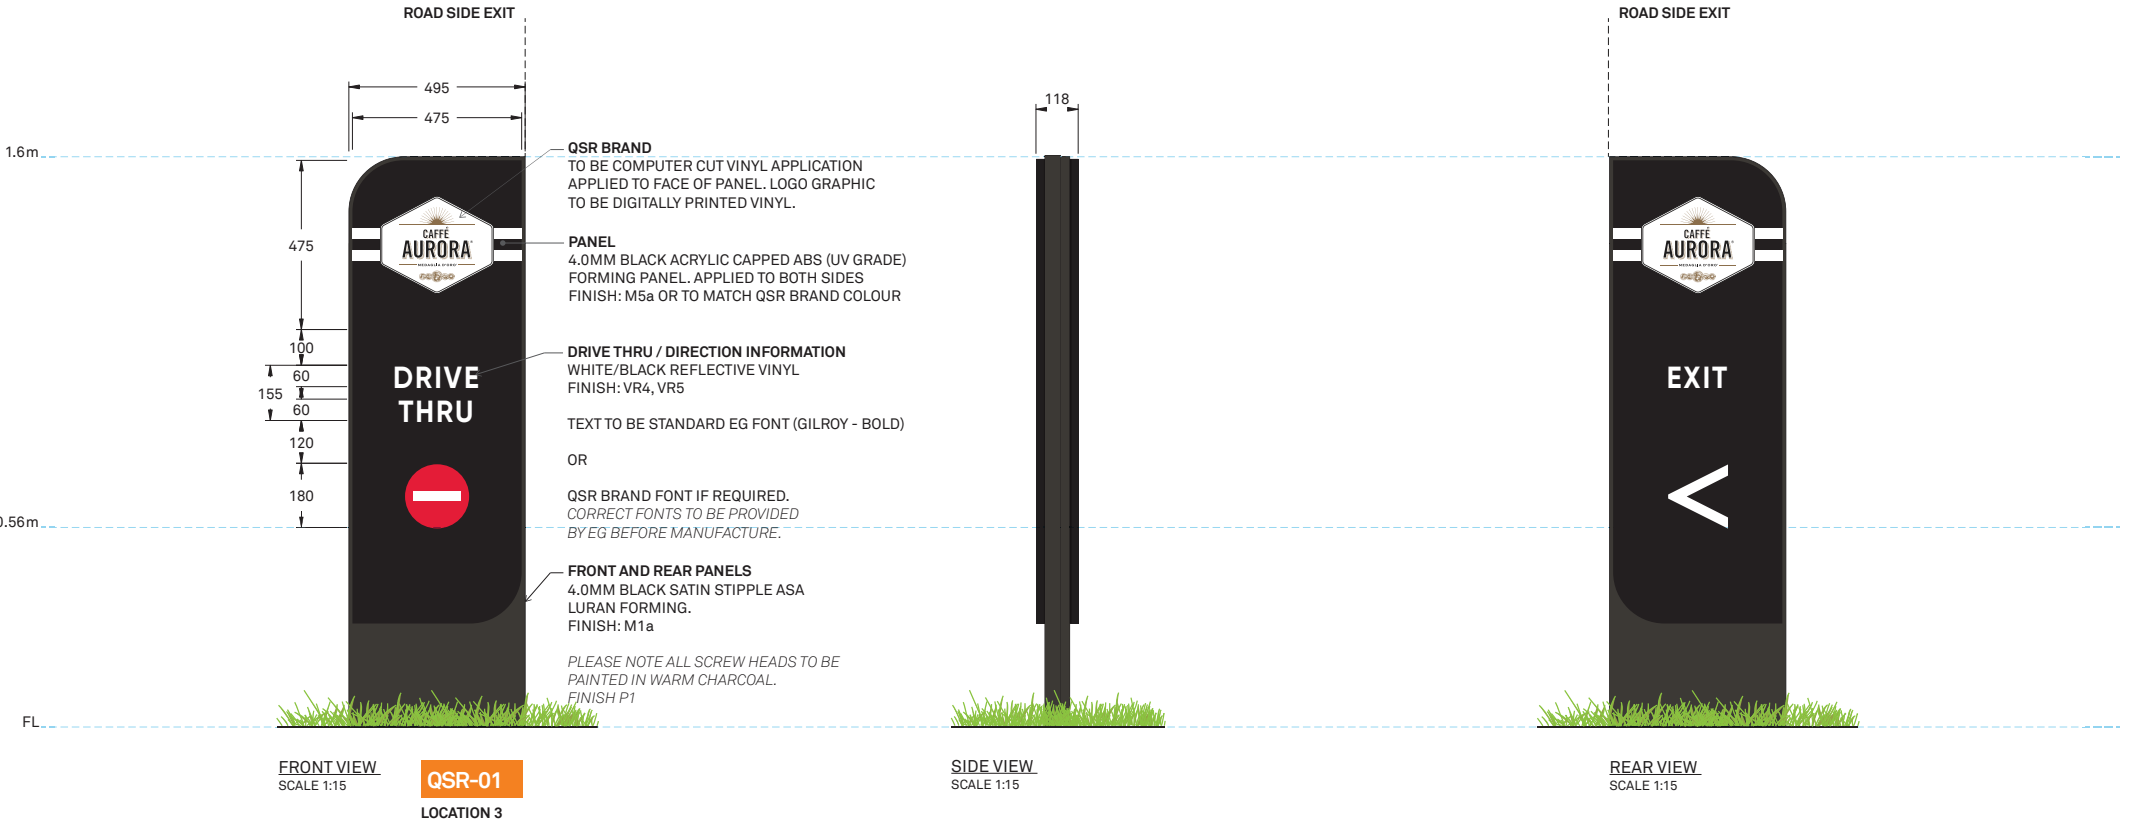

L5/405 Collins Street Melbourne 3000 VIC Australia T/ 03 9670 6767 F/ 03 9670 6769 diadem.co diadem	NOT FOR CONSTRUCTION	REVISION -	DESCRIPTION -	DATE -	DRAWN -	CLIENT EG AUSTRALIA		ISSUE NO 01	ISSUE DATE 19.08.2022	SCALE AS SHOWN @ A3	DRAWING NO D02
	CLIENT APPROVAL					PROJECT EG BARINGA - QLD		DRAWING TITLE DRIVE THRU ELEMENT QSR TOTEM			DRAWING REVISION -
	SIGNATURE NAME DATE					PM TE		DRAWN JD	CHECKED TE	PACK FILE NAME EGA24317-DOC-EG_BARINGA_QLD-01	SHEET NO 23 of 30
	©Copyright Diadem Pty Ltd. Reproductions of the whole or part of this document constitutes an infringement of copyright. The information, ideas and concepts contained in this document are confidential. The recipient(s) of this document is prohibited from disclosing such information to any person without the prior written consent of Diadem. Figured dimensions shall take precedence to scaled.							GENERAL NOTE: THESE DRAWINGS ARE PREPARED TO COMMUNICATE DESIGN INTENT ONLY. ALL MESSAGE CONTENT IS INDICATIVE. ALL STRUCTURAL FRAMES, FOOTINGS AND CONNECTIONS TO BE AS PER ENGINEER'S SPECIFICATIONS AND REQUIREMENTS. CONTRACTOR TO ENSURE ALL MATERIALS, MEASUREMENTS, FIXING DETAILS AND METHODS ARE SUITABLE FOR THE SITE APPLICATION BEFORE MANUFACTURE.			

QSR Drive Thru Elements - Gantry

Euro Garages Australia
Baringa

LOT 101 Precinct 5, Aura Boulevard, Baringa, QLD 4551, Australia




3D VIEW - QSR brand colour sign box

SIGN BOX (SINGLE SIDED ONLY)
TO BE ALUMINIUM FABRICATED AND PAINTED IN THE QSR BRAND COLOUR TO ALL SIDES AND RETURNS.


FACE PANEL
OPAL ACRYLIC PANEL WITH VINYL GRAPHICS APPLIED TO FACE.

QSR BACKING BRAND COLOUR TO BE BLOCK-OUT VINYL APPLICATION AS THE SURROUNDING COLOUR TO BE NON-ILLUMINATED.

QSR LOGO ELEMENTS (ILLUMINATED ONLY) TO BE TRANSLUCENT VINYL APPLICATION. COLOURS TO MATCH QSR BRAND COLOURS.

 


FRONT VIEW - Caffè Aurora Application
SCALE 1:20

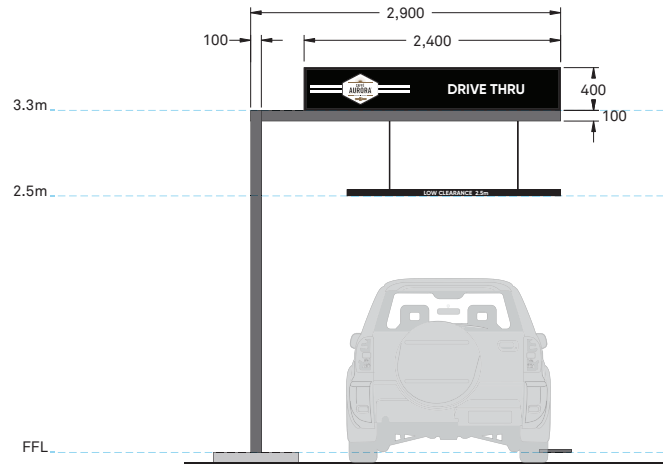


FRONT VIEW - Gantry
SCALE 1:50

QSR-02

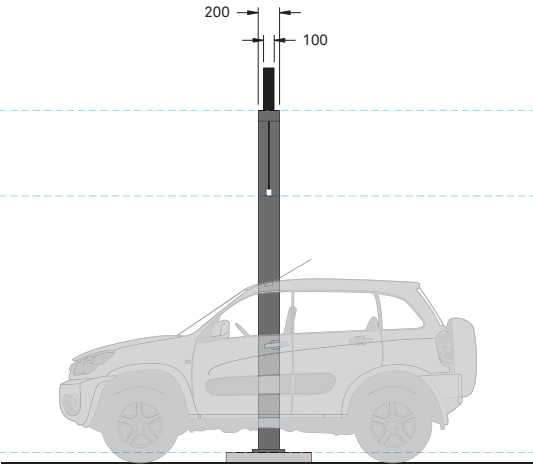

SIDE VIEW - Gantry
SCALE 1:50

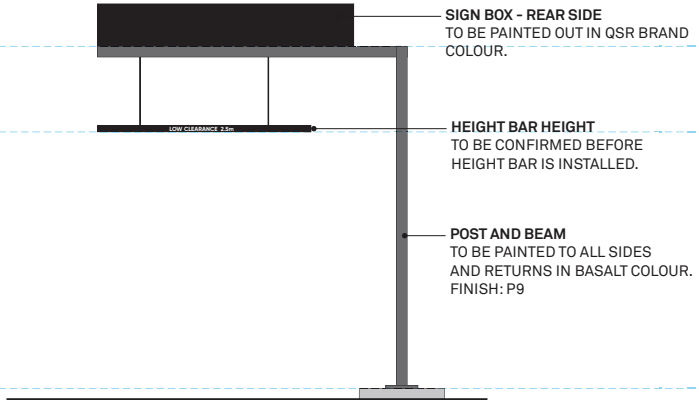


REAR VIEW
SCALE 1:50

L5/405 Collins Street Melbourne 3000 VIC Australia T/ 03 9670 6767 F/ 03 9670 6769 diadem.co diadem	NOT FOR CONSTRUCTION		REVISION -	DESCRIPTION -	DATE -	DRAWN -	CLIENT EG AUSTRALIA		ISSUE NO 01	ISSUE DATE 19.08.2022	SCALE AS SHOWN @ A3	DRAWING NO D02
	CLIENT APPROVAL						PROJECT EG BARINGA - QLD		DRAWING TITLE DRIVE THRU ELEMENT QSR GANTRY			DRAWING REVISION -
	SIGNATURE		NAME		DATE							
	©Copyright Diadem Pty Ltd. Reproductions of the whole or part of this document constitutes an infringement of copyright. The information, ideas and concepts contained in this document are confidential. The recipient(s) of this document is prohibited from disclosing such information to any person without the prior written consent of Diadem. Figured dimensions shall take precedence to scaled.		GENERAL NOTE: THESE DRAWINGS ARE PREPARED TO COMMUNICATE DESIGN INTENT ONLY. ALL MESSAGE CONTENT IS INDICATIVE. ALL STRUCTURAL FRAMES, FOOTINGS AND CONNECTIONS TO BE AS PER ENGINEER'S SPECIFICATIONS AND REQUIREMENTS. CONTRACTOR TO ENSURE ALL MATERIALS, MEASUREMENTS, FIXING DETAILS AND METHODS ARE SUITABLE FOR THE SITE APPLICATION BEFORE MANUFACTURE.				PM TE	DRAWN JD	CHECKED TE	PACK FILE NAME EGA24317-DOC-EG_BARINGA_QLD-01		SHEET NO 24 of 30

QSR Drive Thru Elements - Ordering Canopy


Euro Garages Australia
Baringa

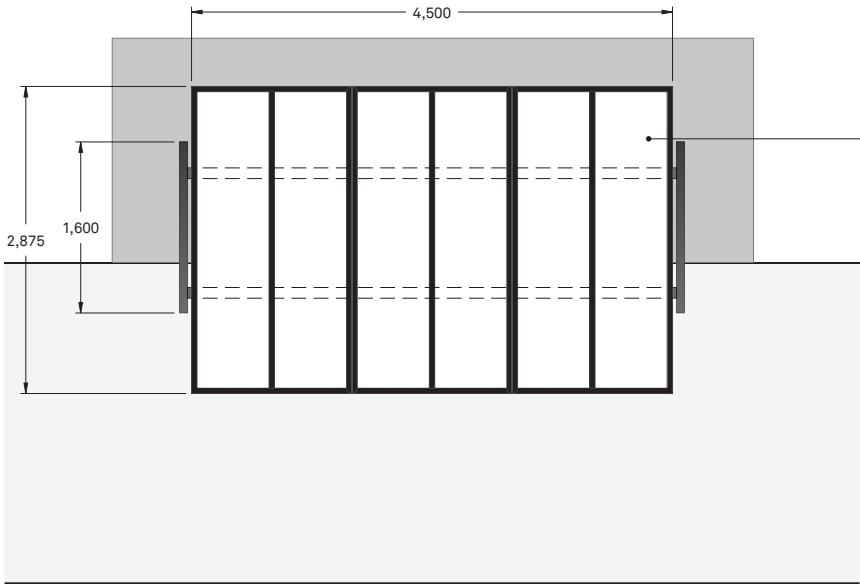

ROOF SHEETING
TO BE AS PER MANUFACTURE SPEC.
COLOUR TO BE IN WHITE OR GREY


TOP VIEW - Ordering Canopy
SCALE 1:50

QSR-03

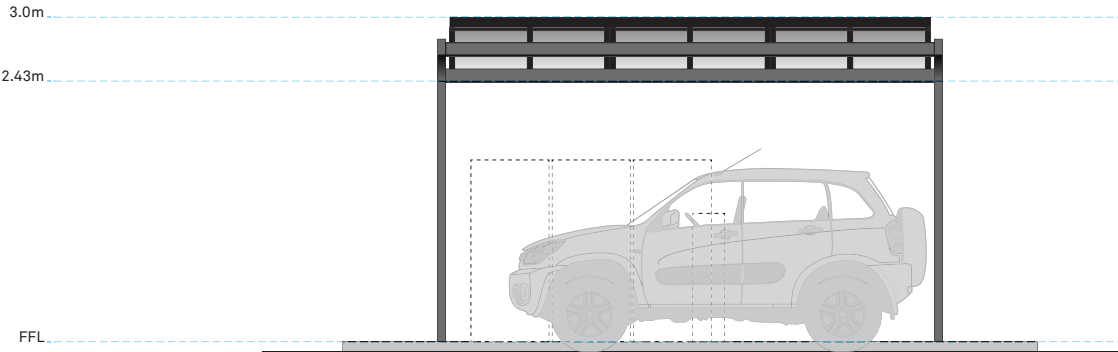

FRONT VIEW - Ordering Canopy
SCALE 1:50

QSR-03

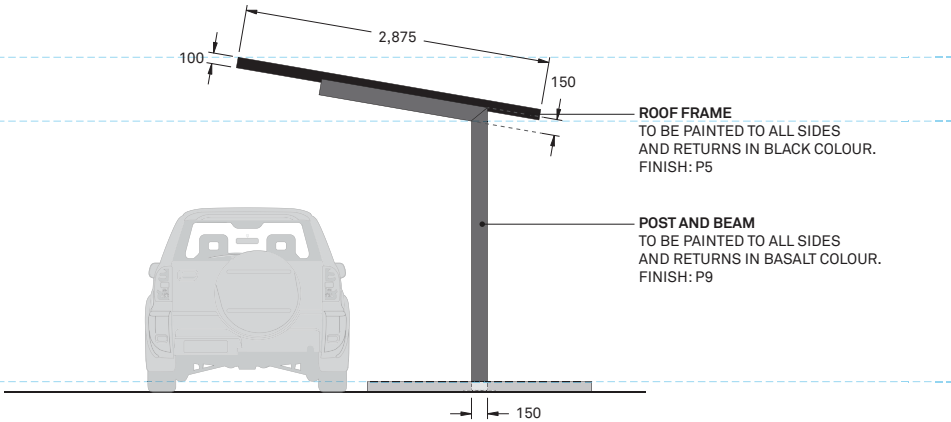

ROOF FRAME
TO BE PAINTED TO ALL SIDES
AND RETURNS IN BLACK COLOUR.
FINISH: P5

POST AND BEAM
TO BE PAINTED TO ALL SIDES
AND RETURNS IN BASALT COLOUR.
FINISH: P9

SIDE VIEW - Ordering Canopy
SCALE 1:50

L5/405 Collins Street Melbourne 3000 VIC Australia T/ 03 9670 6767 F/ 03 9670 6769 diadem.co diadem	NOT FOR CONSTRUCTION	REVISION -	DESCRIPTION	DATE -	DRAWN -	CLIENT EG AUSTRALIA	ISSUE NO 01	ISSUE DATE 19.08.2022	SCALE AS SHOWN @ A3	DRAWING NO D02	
	CLIENT APPROVAL					PROJECT EG BARINGA - QLD	DRAWING TITLE DRIVE THRU ELEMENT QSR ORDERING CANOPY			DRAWING REVISION -	
	SIGNATURE	NAME	DATE	GENERAL NOTE: THESE DRAWINGS ARE PREPARED TO COMMUNICATE DESIGN INTENT ONLY. ALL MESSAGE CONTENT IS INDICATIVE. ALL STRUCTURAL FRAMES, FOOTINGS AND CONNECTIONS TO BE AS PER ENGINEER'S SPECIFICATIONS AND REQUIREMENTS. CONTRACTOR TO ENSURE ALL MATERIALS, MEASUREMENTS, FIXING DETAILS AND METHODS ARE SUITABLE FOR THE SITE APPLICATION BEFORE MANUFACTURE.			PM TE	DRAWN JD	CHECKED TE	PACK FILE NAME EGA24317-DOC-EG_BARINGA_QLD-01	SHEET NO 25 of 30
	©Copyright Diadem Pty Ltd. Reproductions of the whole or part of this document constitutes an infringement of copyright. The information, ideas and concepts contained in this document are confidential. The recipient of this document is prohibited from disclosing such information to any person without the prior written consent of Diadem. Figured dimensions shall take precedence to scaled.										



Euro Garages Australia
Baringa




1405 Collins Street
Melbourne 3000
VIC Australia
T/ 03 9670 6767
F/ 03 9670 6769
diadem.co

diadem

NOT FOR CONSTRUCTION

REVISION —		DESCRIPTION —		DATE —		DRAWN —		CLIENT EG AUSTRALIA		ISSUE NO 01		ISSUE DATE 19.08.2022		SCALE AS SHOWN @ A3		DRAWING NO D18			
CLIENT APPROVAL								PROJECT EG BARINGA - QLD				DRAWING TITLE SIGN TYPE HOSE DISPENSER APPLICATION						DRAWING REVISION —	
SIGNATURE		NAME				DATE		GENERAL NOTE: THESE DRAWINGS ARE PREPARED TO COMMUNICATE DESIGN INTENT ONLY. ALL MESSAGE CONTENT IS INDICATIVE. ALL STRUCTURAL FRAMES, FOOTINGS AND CONNECTIONS TO BE AS PER ENGINEER'S SPECIFICATIONS AND REQUIREMENTS. CONTRACTOR TO ENSURE ALL MATERIALS, MEASUREMENTS, FIXING DETAILS AND METHODS ARE SUITABLE FOR THE SITE APPLICATION BEFORE MANUFACTURE.										SHEET NO 27 of 30	
																		PM TE	

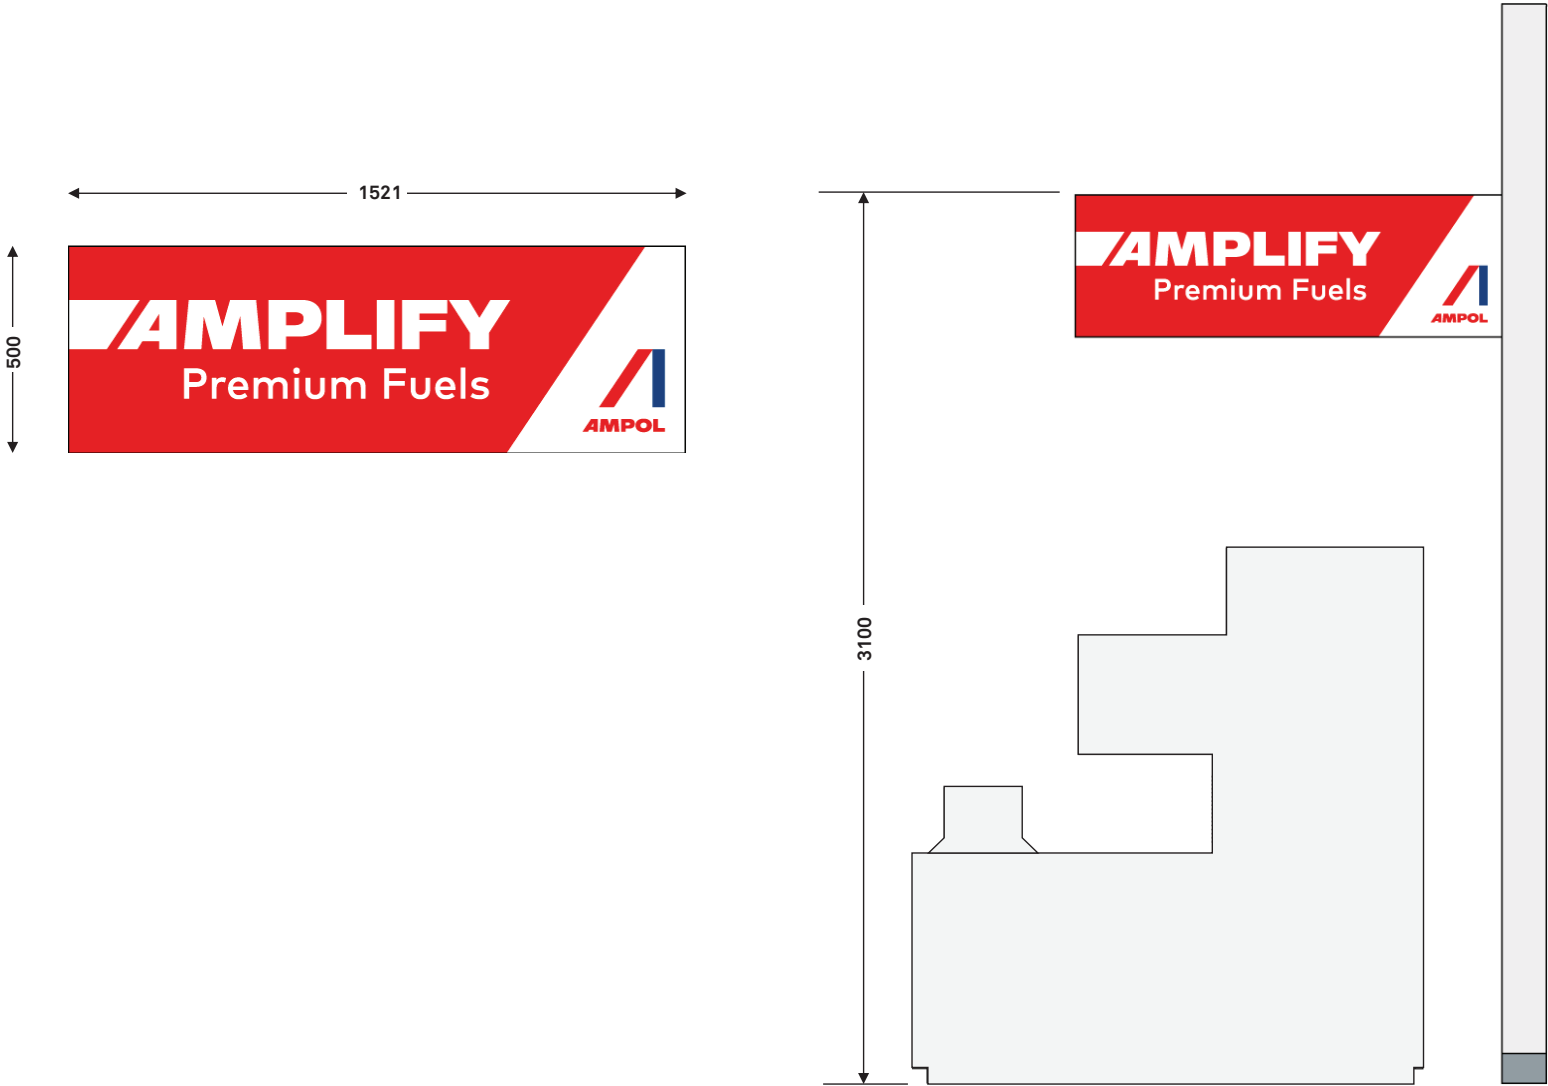

L5/405 Collins Street Melbourne 3000 VIC Australia T/ 03 9670 6767 F/ 03 9670 6769 diadem.co diadem	NOT FOR CONSTRUCTION		REVISION —		DESCRIPTION —		DATE —		DRAWN —		CLIENT EG AUSTRALIA		ISSUE NO 01		ISSUE DATE 19.08.2022		SCALE AS SHOWN @ A3		DRAWING NO D18		
	CLIENT APPROVAL										PROJECT EG BARINGA - QLD		DRAWING TITLE SIGN TYPE SPREADER GRAPHIC APPLICATION						DRAWING REVISION —		
	SIGNATURE		NAME		DATE																
	©Copyright Diadem Pty Ltd. Reproductions of the whole or part of this document constitutes an infringement of copyright. The information, ideas and concepts contained in this document are confidential. The recipient(s) of this document is prohibited from disclosing such information to any person without the prior written consent of Diadem. Figured dimensions shall take precedence to scaled.												PM TE		DRAWN JD		CHECKED TE		PACK FILE NAME EGA24317-D0C-EG_BARINGA_QLD-01		SHEET NO 28 of 30

Under Canopy Decals

Euro Garages Australia
Baringa


PLANS AND DOCUMENTS
referred to in the PDA
DEVELOPMENT APPROVAL

Approval no: DEV2022/1327
Date: 10 November 2022



diadem

LOT 101 Precinct 5, Aura Boulevard, Baringa, QLD 4551, Australia

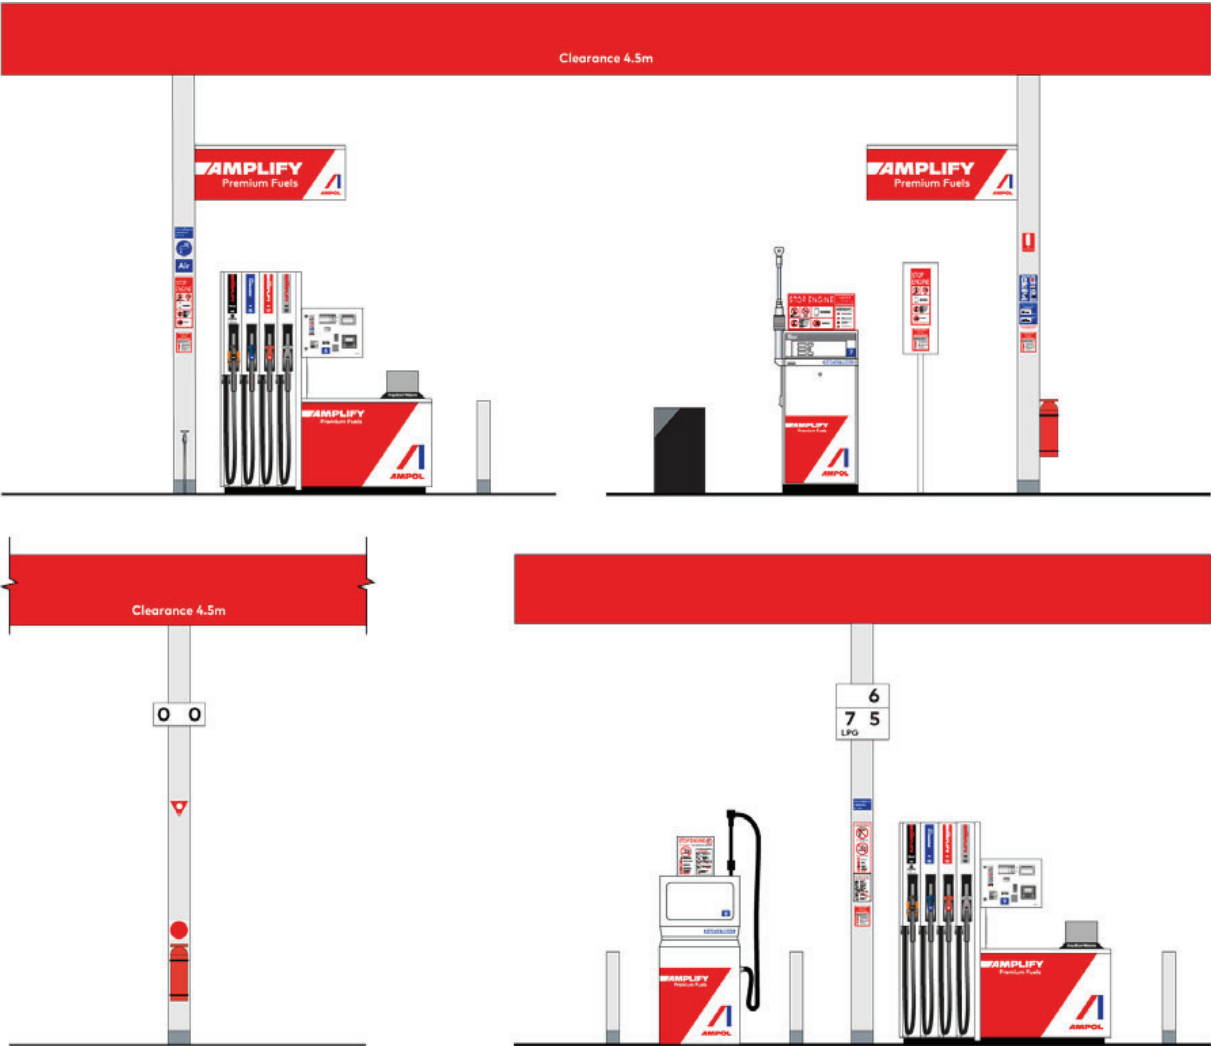

KEY

1. Clearance height
2. 'Air' decal for sites where an air service outlet is located on canopy column
3. Surveillance cameras in use (if required)
4. Stop engine, avoid fire and prohibition symbols
5. Danger fire risk filling containers
6. Fire extinguisher pictorial symbol (only on columns with extinguisher type)
7. Option for large container and tank diesel filling at equipped sites only
8. Pump number for Customer Service Attendant
9. Fire extinguisher F.E. triangle (not required if fire extinguisher pictorial symbol used)
10. Fire extinguisher F.E. disc
11. Autogas filling instructions (install to pump when no column available)
12. Driveway service unit

NOTES

- Install fire extinguisher signs only on columns where extinguishers are installed. Pictorial symbol must be facing each fuelling position. Refer to forecourt plans for nominal positions. Minimum two fire extinguishers on each forecourt but strictly in accordance with AS/NZS 1940.
- Install 'stop engine', 'avoid fire with prohibition symbols' and 'danger fire risk filling containers' on both faces of column, at each fuelling position as shown if not possible to locate properly on a pump.
- Where there are no canopy columns adjacent to the pumps or no canopy and no room on the pump mast area, install 'stop engine', 'avoid fire', and 'danger fire risk' on both faces:
 - **Preferred:** A metal pole fixed to the top of the pump.
 - **Alternate** A pole-mounted sign (free standing) for remote diesel pump with extended hose - sign panel maybe attached to the high mast pole so that they are facing both fuelling positions.
- Where pole - mounted sign(s) is installed, only one is required for each row of pumps. Where bollards exist, place pole sign near/between bollards.
- Install pump numbers on the column face to be visible to the Customer Service Attendant.
- Refer to Ampol Marketing Property - Project Standards for decal details.

L5/405 Collins Street Melbourne 3000 VIC Australia T/ 03 9670 6767 F/ 03 9670 6769 diadem.co diadem	NOT FOR CONSTRUCTION	REVISION —	DESCRIPTION —	DATE —	DRAWN —	CLIENT EG AUSTRALIA			ISSUE NO 01	ISSUE DATE 19.08.2022	SCALE AS SHOWN @ A3	DRAWING NO D18	
	CLIENT APPROVAL					PROJECT EG BARINGA - QLD			DRAWING TITLE SIGN TYPE UNDER CANOPY DECALS APPLICATION			DRAWING REVISION —	
	SIGNATURE	NAME	DATE			GENERAL NOTE: THESE DRAWINGS ARE PREPARED TO COMMUNICATE DESIGN INTENT ONLY. ALL MESSAGE CONTENT IS INDICATIVE. ALL STRUCTURAL FRAMES, FOOTINGS AND CONNECTIONS TO BE AS PER ENGINEER'S SPECIFICATIONS AND REQUIREMENTS. CONTRACTOR TO ENSURE ALL MATERIALS, MEASUREMENTS, FIXING DETAILS AND METHODS ARE SUITABLE FOR THE SITE APPLICATION BEFORE MANUFACTURE.			PM TE	DRAWN JD	CHECKED TE	PACK FILE NAME EGA24317-D0C-EG_BARINGA_QLD-01	SHEET NO 29 of 30
	©Copyright Diadem Pty Ltd Reproductions of the whole or part of this document constitutes an infringement of copyright. The information, ideas and concepts contained in this document are confidential. The recipient of this document is prohibited from disclosing such information to any person without the prior written consent of Diadem. Figure dimensions shall take precedence to scaled.												

Melbourne
Sydney
Brisbane
Adelaide
Auckland
Hong Kong

diadem.co

