



ELEVATIONS & SECTIONS

PLANS AND DOCUMENTS
referred to in the PDA
DEVELOPMENT APPROVAL

Approval no:
Date:



PART 4

ELEVATIONS & SECTIONS

Building Elevations & Sections

4.0



OGE Group
Architects

ISSUE U 8/11/22

LEGEND (including finishes)



NOTE: All cover battens and other ancillary elements fixed to external walls that are required to be non-combustible on Class 2 buildings (Building A, F, & G) are required to be non-combustible as well.

U	08.11.22	RFI ISSUE	OGE
T	03.11.22	RFI CONSULTANT ISSUE	OGE
S	01.08.22	LANDSCAPE UPDATE	OGE
R	22.06.22	RFI ISSUE	OGE
Q	09.06.22	PRELIM. REVISED DA	OGE
P	17.05.22	PRICING ISSUE	OGE
O	03.05.22	CONSULTANT ISSUE	OGE
ISSUE	DATE	AMENDMENT	BY

NOTE: Figured dimensions to be taken in preference to scaled. Verify all dimensions on site before commencing work or making shop drawings. When printing from electronic files it is the responsibility of the operator to ensure the required scale is achieved.

COPYRIGHT BELONGS TO OGE GROUP ARCHITECTS.

RFI ISSUE
NOT FOR CONSTRUCTION

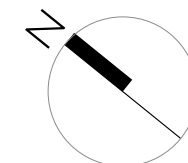 

PROJECT
LOT 8002 BARINGA DR
BARINGA BOULEVARD, AURA
CALOUNDRA WEST

DRAWING TITLE
ELEVATION COVERSHEET

CLIENT
OGE GROUP

DRAWN
OGE
PROJECT No.
20058

DATE
8/11/22
DRAWING No.
DA 4.2

SCALE ① A3

ISSUE No.
U

THIS DESIGN IS THE PROPERTY OF THE ARCHITECT. UNAUTHORISED USE OR REPRODUCTION WHOLLY OR IN PART MAY RESULT IN LEGAL ACTION.

O.G.E Group Pty. Ltd.
Reg. No. 4212

Level 1 "The Old Courthouse"
4 First Avenue, Maroochydore Q 4558



PO Box 1687
Buddina Q 4575

design@ogegroup.com.au
www.ogegroup.com.au

T 5444 8883
F 5444 8887



OGE Group
Architects

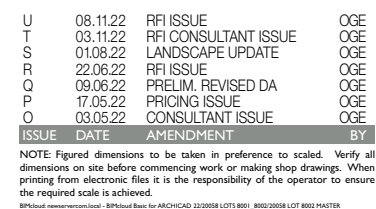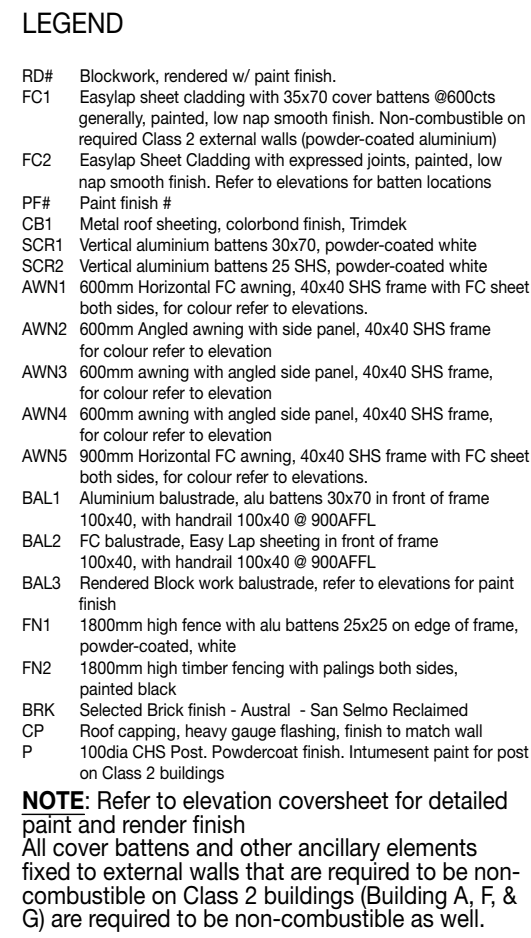

PROJECT
LOT 8002 BARINGA DR
BARINGA BOULEVARD, AURA
CAI QOUNDRA WEST

DRAWING TITLE
BUILDING A ELEVATIONS I

CLIENT
OGE GROUP

DRAWN OGE	DATE 8/11/22	SCALE @ A3 1:100
PROJECT No. 20058	DRAWING No. DA_4.3	ISSUE No. U


WHOLLY OR IN PART MAY RESULT IN LEGAL ACTION.

design@ogegroup.com.au	T 5444 8883
www.ogegroup.com.au	F 5444 8887




OGE Group
Architects


LOT 8002 BARINGA DR - BUILDING A ELEVATIONS 2

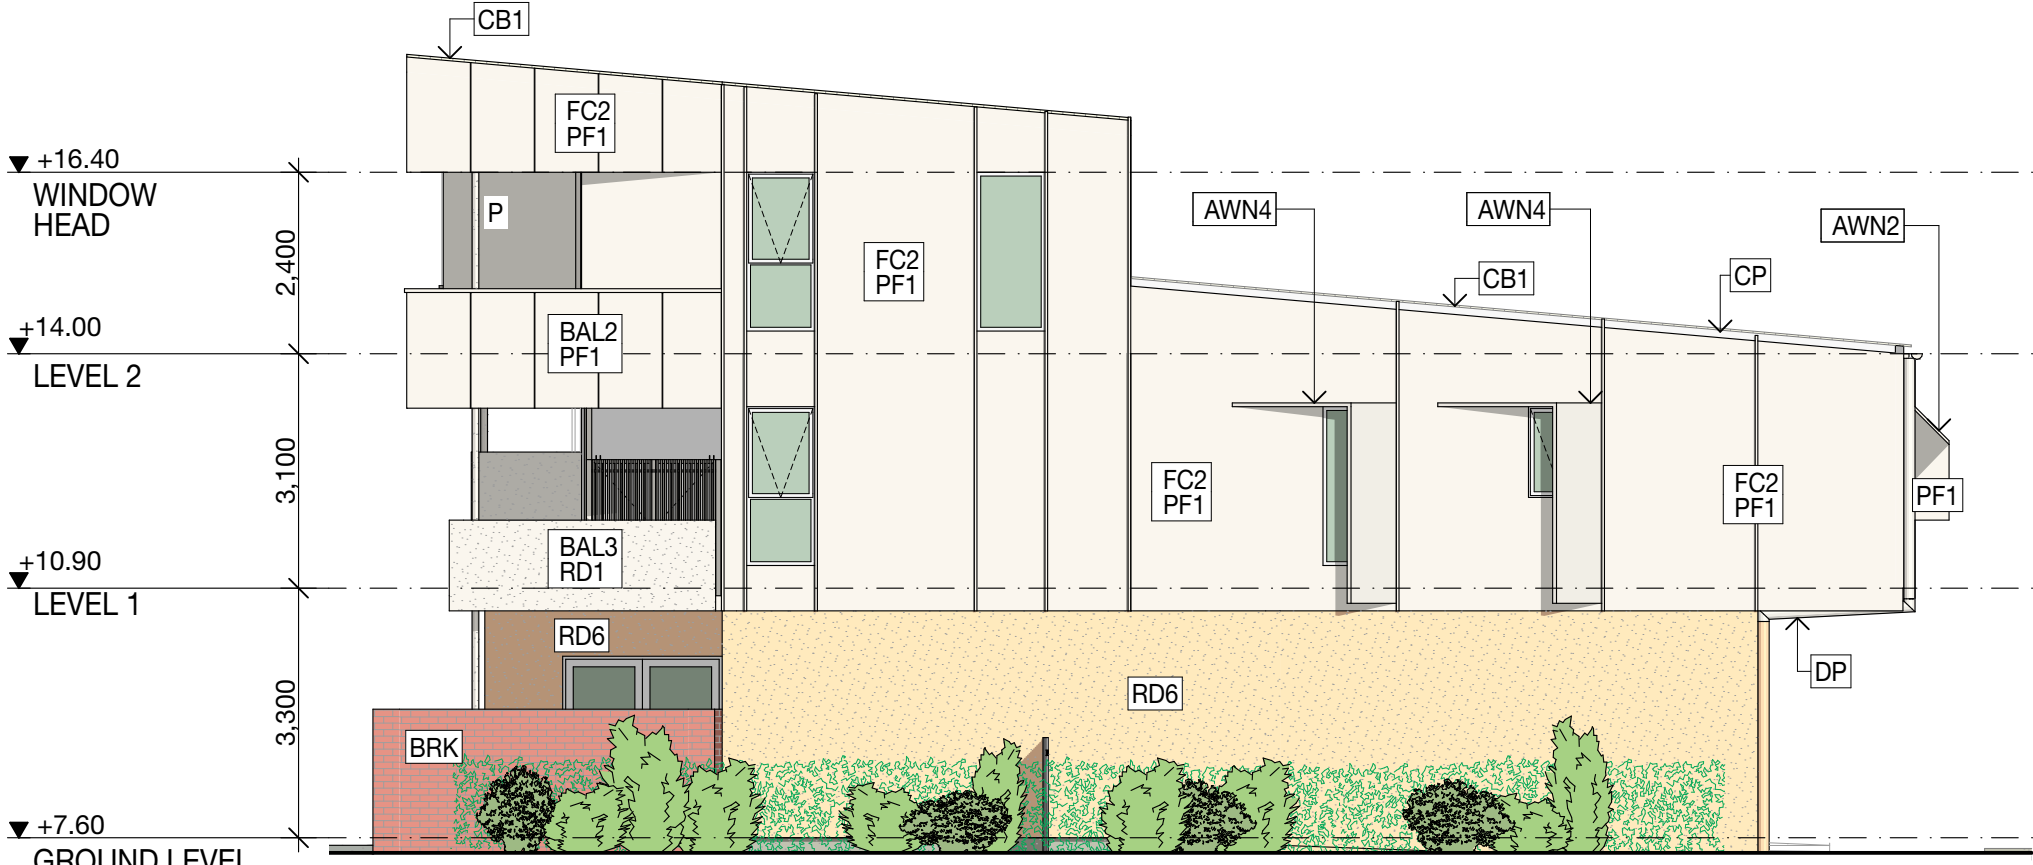

DA-BAE2 BUILDING A ELEVATION 2 1:100

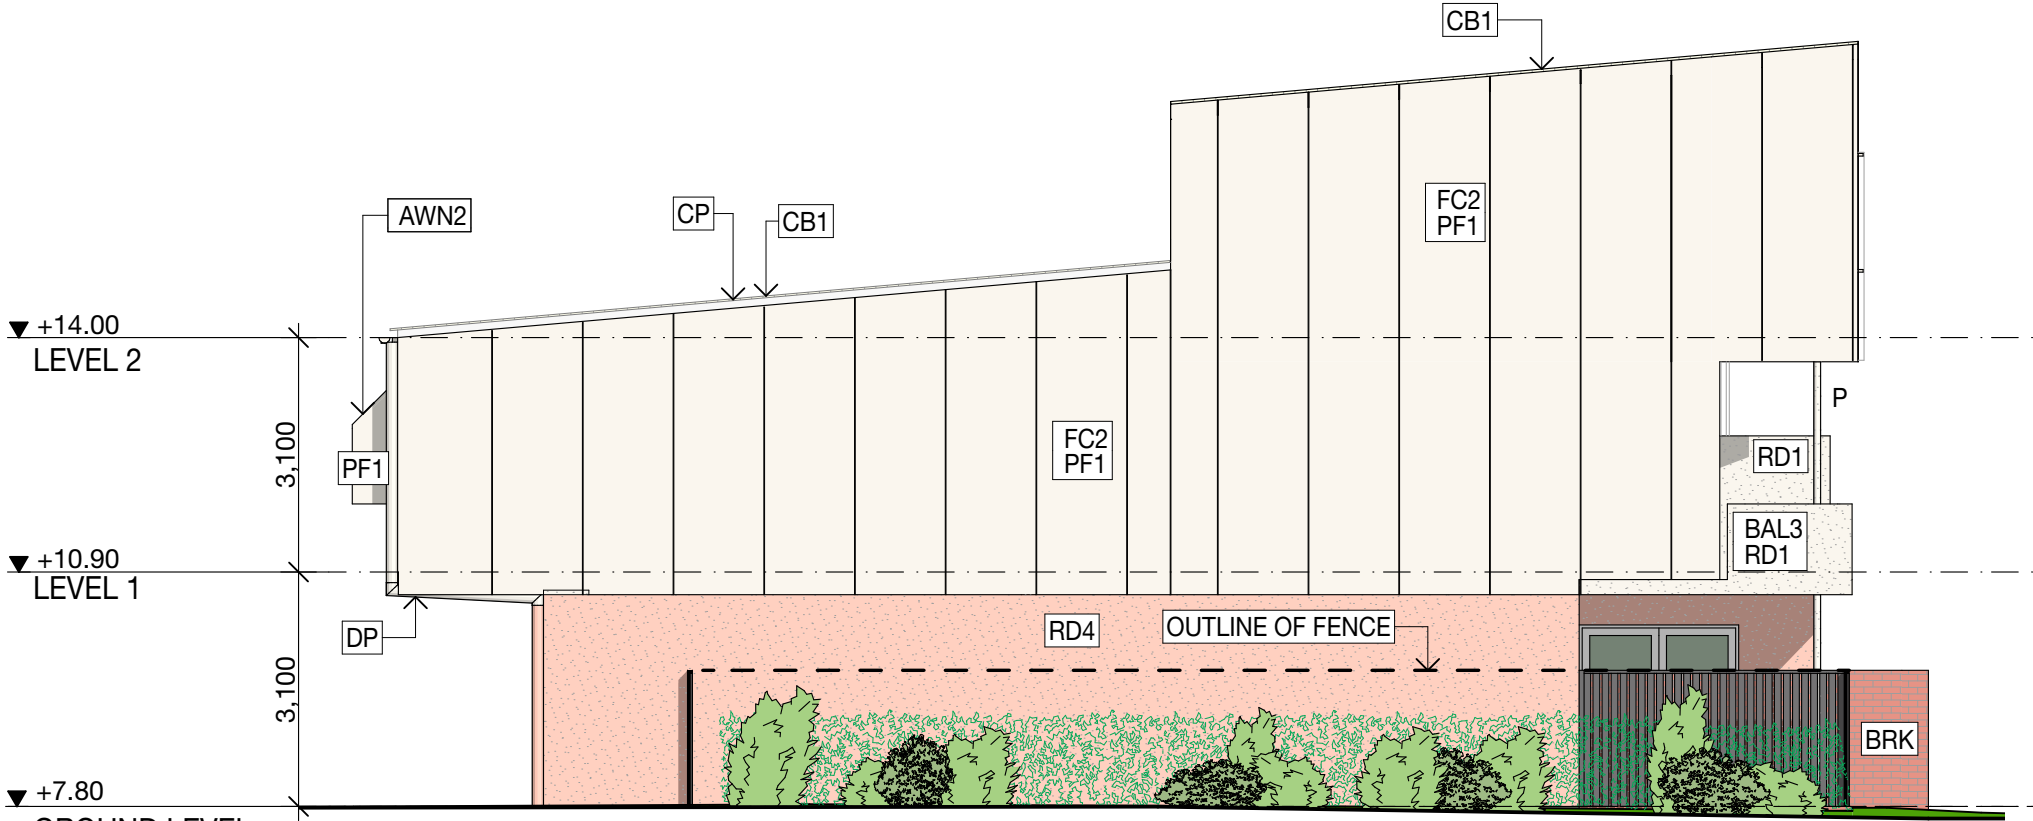

DA-BAE4 BUILDING A ELEVATION 4 1:100

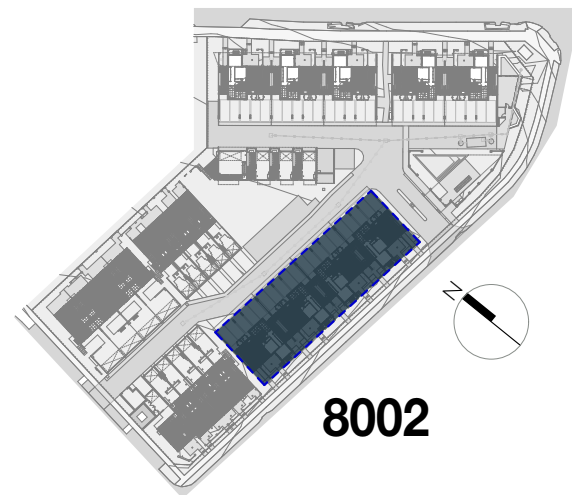

- LEGEND
- RD# Blockwork, rendered w/ paint finish.
 - FC1 Easylap sheet cladding with 35x70 cover battens @600cts generally, painted, low nap smooth finish. Non-combustible on required Class 2 external walls (powder-coated aluminium)
 - FC2 Easylap Sheet Cladding with expressed joints, painted, low nap smooth finish. Refer to elevations for batten locations
 - PF# Paint finish #
 - CB1 Metal roof sheeting, colorbond finish, Trimdek
 - SCR1 Vertical aluminium battens 30x70, powder-coated white
 - SCR2 Vertical aluminium battens 25 SHS, powder-coated white
 - AWN1 600mm Horizontal FC awning, 40x40 SHS frame with FC sheet both sides, for colour refer to elevations.
 - AWN2 600mm Angled awning with side panel, 40x40 SHS frame for colour refer to elevation
 - AWN3 600mm awning with angled side panel, 40x40 SHS frame, for colour refer to elevation
 - AWN4 600mm awning with angled side panel, 40x40 SHS frame, for colour refer to elevation
 - AWN5 900mm Horizontal FC awning, 40x40 SHS frame with FC sheet both sides, for colour refer to elevations.
 - BAL1 Aluminium balustrade, alu battens 30x70 in front of frame 100x40, with handrail 100x40 @ 900AFFL
 - BAL2 FC balustrade, Easy Lap sheeting in front of frame 100x40, with handrail 100x40 @ 900AFFL
 - BAL3 Rendered Block work balustrade, refer to elevations for paint finish
 - FN1 1800mm high fence with alu battens 25x25 on edge of frame, powder-coated, white
 - FN2 1800mm high timber fencing with palings both sides, painted black
 - BRK Selected Brick finish - Austral - San Selmo Reclaimed
 - CP Roof capping, heavy gauge flashing, finish to match wall
 - P 100dia CHS Post. Powdercoat finish. Intumescent paint for post on Class 2 buildings
- NOTE:** Refer to elevation coversheet for detailed paint and render finish
All cover battens and other ancillary elements fixed to external walls that are required to be non-combustible on Class 2 buildings (Building A, F, & G) are required to be non-combustible as well.

U	08.11.22	RFI ISSUE	OGE
T	03.11.22	RFI CONSULTANT ISSUE	OGE
S	01.08.22	LANDSCAPE UPDATE	OGE
R	22.06.22	RFI ISSUE	OGE
Q	09.06.22	PRELIM. REVISED DA	OGE
P	17.05.22	PRICING ISSUE	OGE
O	03.05.22	CONSULTANT ISSUE	OGE
ISSUE	DATE	AMENDMENT	BY

NOTE: Figured dimensions to be taken in preference to scaled. Verify all dimensions on site before commencing work or making shop drawings. When printing from electronic files it is the responsibility of the operator to ensure the required scale is achieved.

B:\P\lot\new\version\lot - B\P\lot\lot Base for ARCH\CAD 22\20058 LOT5 8001_8002\20058 LOT 8002 MASTER

COPYRIGHT BELONGS TO OGE GROUP ARCHITECTS.

RFI ISSUE

NOT FOR CONSTRUCTION

0 0.5 1 2.5 5

SCALE 1:100

PROJECT
LOT 8002 BARINGA DR
BARINGA BOULEVARD, AURA
CALOUNDRA WEST

DRAWING TITLE
BUILDING A ELEVATIONS 2

CLIENT
OGE GROUP

DRAWN
OGE

DATE
8/11/22

SCALE @ A3
1:100

PROJECT No.
20058

DRAWING No.
DA_4.4

ISSUE No.
U

THIS DESIGN IS THE PROPERTY OF THE ARCHITECT. UNAUTHORISED USE OR REPRODUCTION WHOLLY OR IN PART MAY RESULT IN LEGAL ACTION.

O.G.E Group Pty.Ltd.
Reg.No.4212

Level 1 "The Old Courthouse"
4 First Avenue, Maroochydore Q 4558


PO Box 1687
Buddina Q 4575

design@ogegroup.com.au
www.ogegroup.com.au


T 5444 8883
F 5444 8887



LOT 8002 BARINGA DR - BUILDING A ELEVATIONS 3

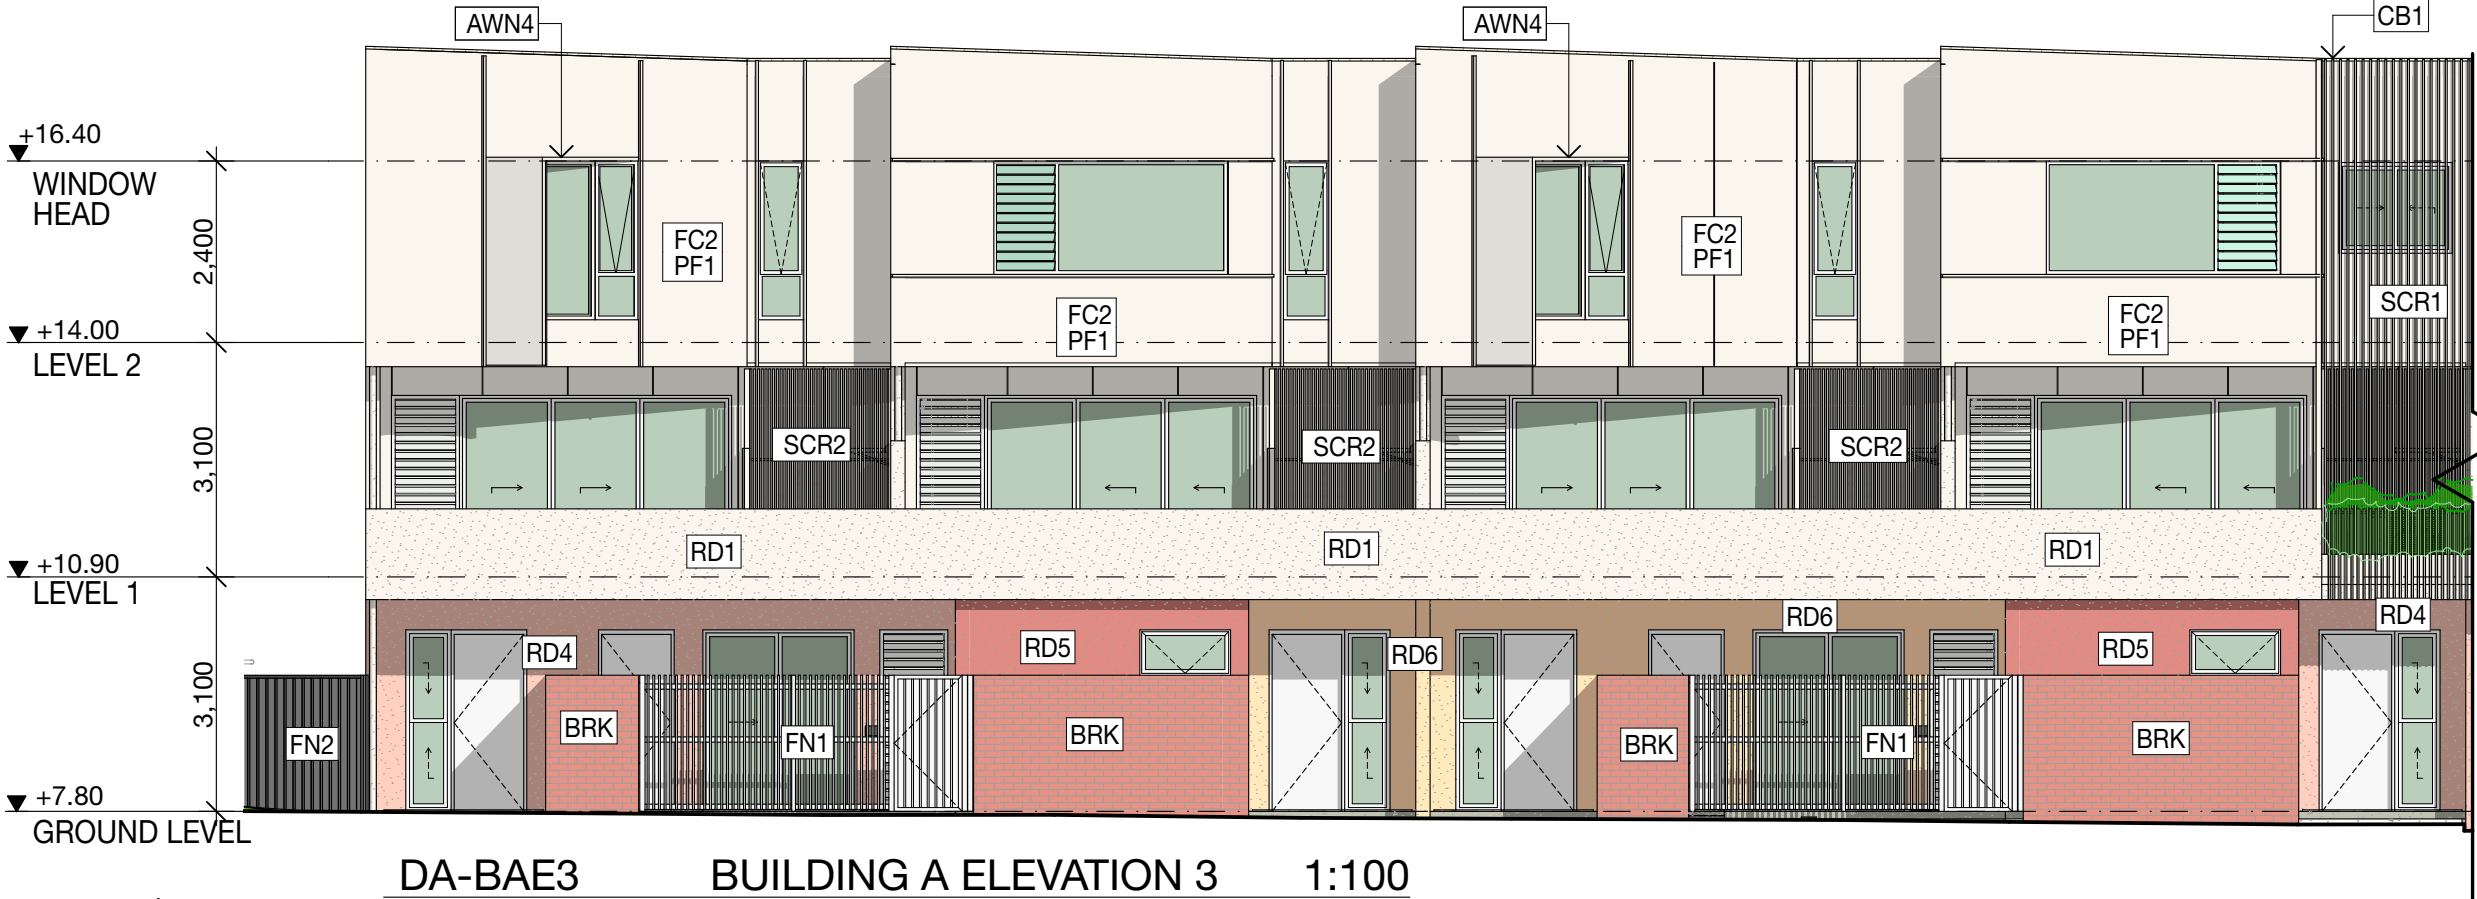

DA-BAE3 BUILDING A ELEVATION 3 1:100

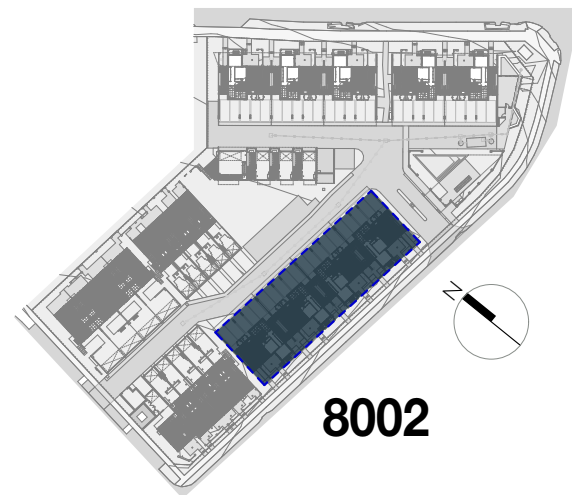


8002

LEGEND

- RD# Blockwork, rendered w/ paint finish.
- FC1 Easylap sheet cladding with 35x70 cover battens @600cts generally, painted, low nap smooth finish. Non-combustible on required Class 2 external walls (powder-coated aluminium)
- FC2 Easylap Sheet Cladding with expressed joints, painted, low nap smooth finish. Refer to elevations for batten locations
- PF# Paint finish #
- CB1 Metal roof sheeting, colorbond finish, Trimdek
- SCR1 Vertical aluminium battens 30x70, powder-coated white
- SCR2 Vertical aluminium battens 25 SHS, powder-coated white
- AWN1 600mm Horizontal FC awning, 40x40 SHS frame with FC sheet both sides, for colour refer to elevations.
- AWN2 600mm Angled awning with side panel, 40x40 SHS frame for colour refer to elevation
- AWN3 600mm awning with angled side panel, 40x40 SHS frame, for colour refer to elevation
- AWN4 600mm awning with angled side panel, 40x40 SHS frame, for colour refer to elevation
- AWN5 900mm Horizontal FC awning, 40x40 SHS frame with FC sheet both sides, for colour refer to elevations.
- BAL1 Aluminium balustrade, alu battens 30x70 in front of frame 100x40, with handrail 100x40 @ 900AFL
- BAL2 FC balustrade, Easy Lap sheeting in front of frame 100x40, with handrail 100x40 @ 900AFL
- BAL3 Rendered Block work balustrade, refer to elevations for paint finish
- FN1 1800mm high fence with alu battens 25x25 on edge of frame, powder-coated, white
- FN2 1800mm high timber fencing with palings both sides, painted black
- BRK Selected Brick finish - Austral - San Selmo Reclaimed
- CP Roof capping, heavy gauge flashing, finish to match wall
- P 100dia CHS Post. Powdercoat finish. Intumescent paint for post on Class 2 buildings

NOTE: Refer to elevation coversheet for detailed paint and render finish
All cover battens and other ancillary elements fixed to external walls that are required to be non-combustible on Class 2 buildings (Building A, F, & G) are required to be non-combustible as well.

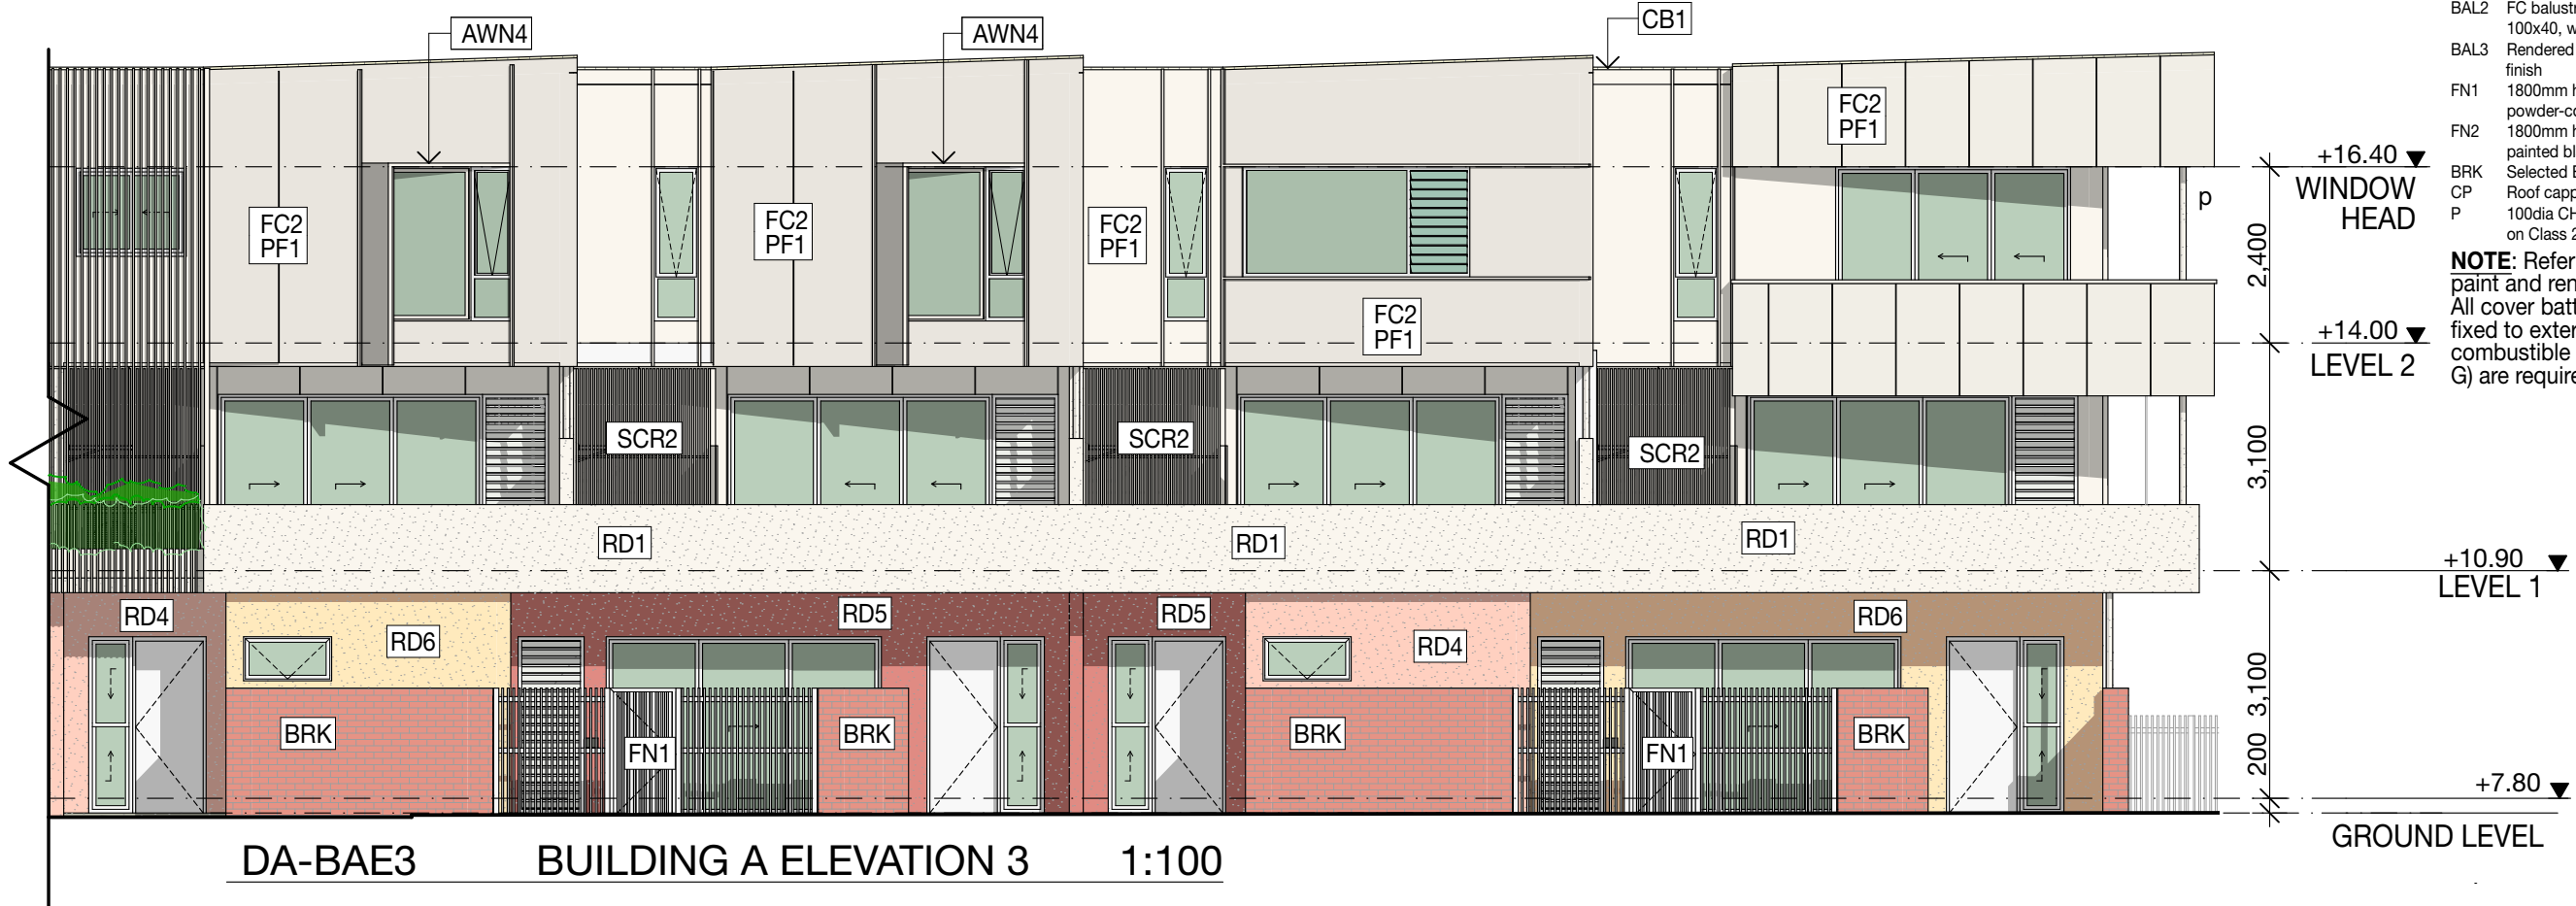

DA-BAE3 BUILDING A ELEVATION 3 1:100

UTSRPO	DATE	AMENDMENT	BY
08.11.22	RFI ISSUE	OGE	
03.11.22	RFI CONSULTANT ISSUE	OGE	
01.08.22	LANDSCAPE UPDATE	OGE	
22.06.22	RFI ISSUE	OGE	
09.06.22	PRELIM. REVISED DA	OGE	
17.05.22	PRICING ISSUE	OGE	
03.05.22	CONSULTANT ISSUE	OGE	

COPYRIGHT BELONGS TO OGE GROUP ARCHITECTS.
RFI ISSUE
NOT FOR CONSTRUCTION
SCALE 1:100

PROJECT
LOT 8002 BARINGA DR
BARINGA BOULEVARD, AURA
CALOUNDRA WEST

DRAWING TITLE
BUILDING A ELEVATIONS 3

CLIENT
OGE GROUP

DRAWN
OGE

PROJECT No.
20058

DATE
8/11/22

DRAWING No.
DA_4.5

SCALE @ A3
1:100

ISSUE No.
U

THIS DESIGN IS THE PROPERTY OF THE ARCHITECT. UNAUTHORISED USE OR REPRODUCTION WHOLLY OR IN PART MAY RESULT IN LEGAL ACTION.

O.G.E Group Pty.Ltd.
Reg.No. 4212


Level 1 "The Old Courthouse"
4 First Avenue, Maroochydore Q 4558

PO Box 1687
Buddina Q 4575

design@ogegroup.com.au
www.ogegroup.com.au

T 5444 8883
F 5444 8887



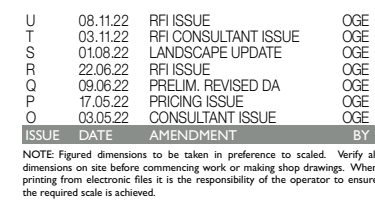

PROJECT
LOT 8002 BARINGA DR
BARINGA BOULEVARD, AURA
CALOUNDRA WEST

DRAWING TITLE
BUILDING A SECTIONS I

CLIENT
OGE GROUP

DRAWN
OGE
PROJECT No.
20058

DATE
8/11/22
DRAWING NO.
DA 4.6

SCALE @ A3
1:100
ISSUE No.
U

THIS DESIGN IS THE PROPERTY OF THE ARCHITECT. UNAUTHORISED USE OR REPRODUCTION WHOLLY OR IN PART MAY RESULT IN LEGAL ACTION.

O.G.E Group Pty. Ltd.
Reg. No. 4212

Level 1 "The Old Courthouse"
4 First Avenue, Maroochydore Q 4558

PO Box 1687
Buddina Q 4575

design@ogegroup.com.au
www.ogegroup.com.au

T 5444 8883
F 5444 8887



OGE Group
Architects

8002



A vertical elevation diagram showing levels from Ground Level to Window Head. The diagram includes a vertical line with horizontal tick marks and labels for each level. The levels are: Ground Level (+7.60), Level 1 (+10.90), Level 2 (+14.00), and Window Head (+16.40). The vertical distances between levels are indicated on the left: 200' between Ground Level and Level 1, 3,100' between Level 1 and Level 2, and 2,400' between Level 2 and Window Head. The diagram also shows a cross-section of a building with a window at the Window Head level.

Level	Elevation	Vertical Distance from Level 1
GROUND LEVEL	+7.60	200'
LEVEL 1	+10.90	3,100'
LEVEL 2	+14.00	2,400'
WINDOW HEAD	+16.40	-



OGE Group
Architects

A detailed floor plan of the 8002 ship, showing various rooms and a compass rose. The plan includes a large central area labeled '8002' and a smaller area labeled '8001'.



- | | |
|------|--|
| RD# | Blockwork, rendered w/ paint finish. |
| FC1 | Easylap sheet cladding with 35x70 cover battens @600ccts generally, painted, low nap smooth finish. Non-combustible on required Class 2 external walls (powder-coated aluminium) |
| FC2 | Easylap Sheet Cladding with expressed joints, painted, low nap smooth finish. Refer to elevations for batten locations |
| PF# | Paint finish # |
| CB1 | Metal roof sheeting, colorbond finish, Trimdek |
| SCR1 | Vertical aluminium battens 30x70, powder-coated white |
| SCR2 | Vertical aluminium battens 25 SHS, powder-coated white |
| AWN1 | 600mm Horizontal FC awning, 40x40 SHS frame with FC sheet both sides, for colour refer to elevations. |
| AWN2 | 600mm Angled awning with side panel, 40x40 SHS frame for colour refer to elevation |
| AWN3 | 600mm awning with angled side panel, 40x40 SHS frame, for colour refer to elevation |
| AWN4 | 600mm awning with angled side panel, 40x40 SHS frame, for colour refer to elevation |
| AWN5 | 900mm Horizontal FC awning, 40x40 SHS frame with FC sheet both sides, for colour refer to elevations. |
| BAL1 | Aluminium balustrade, alu battens 30x70 in front of frame 100x40, with handrail 100x40 @ 900AFL |
| BAL2 | FC balustrade, Easy Lap sheeting in front of frame 100x40, with handrail 100x40 @ 900AFL |
| BRK | Rendered Block work balustrade, refer to elevations for paint finish |
| FN1 | 1800mm high fence with alu battens 25x25 on edge of frame, powder-coated, white |
| FN2 | 1800mm high timber fencing with palings both sides, painted black |
| CP | Selected Brick Finish - Austral - San Selmo Reclaimed |
| P | Roof capping, heavy gauge flashing, finish to match wall 100dia CHS Post. Powdercoat finish. Intumescent paint for post on Class 2 buildings |

NOTE: Refer to elevation coversheet for detailed paint and render finish
All cover battens and other ancillary elements fixed to external walls that are required to be non-combustible on Class 2 buildings (Building A, F, & G) are required to be non-combustible as well.

Architectural elevation drawing of a building facade, showing Level 1 and Ground Level. The drawing includes window heads, level markers, and various material callouts.

Level Markers:

- ▼ +13.60 WINDOW HEAD
- ▼ +11.20 LEVEL 1
- ▼ +8.10 GROUND LEVEL

Dimensions:

- 2,400 (Height from Level 1 to Window Head)
- 3,100 (Height from Ground Level to Level 1)

Material Callouts:

- FC1 PF1 (Face Brick, Painted Finish)
- FC2 PF1 (Face Brick, Painted Finish)
- PF1 (Painted Finish)
- GD (Glazed Double)
- FN2 (Front Niche)
- RD1 (Rear Deck)
- RD2 (Rear Deck)
- BRK (Brick)
- FN1 (Front Niche)

Other Labels:

- AWN3 (Awning)
- AWN1 (Awning)
- AWN4 (Awning)
- EVANS LANE


Note: Refer to elevation coversheet for detail paint and render finish. All cover battens and other ancillary elements fixed to external walls that are required to be non-combustible on Class 2 buildings (Building A, G) are required to be non-combustible as well.

U	08.11.22	RFI ISSUE	OGE
T	03.11.22	RFI CONSULTANT ISSUE	OGE
S	01.08.22	LANDSCAPE UPDATE	OGE
R	22.06.22	RFI ISSUE	OGE
Q	09.06.22	PRELIM. REVISED DA	OGE
P	17.05.22	PRICING ISSUE	OGE
O	03.05.22	CONSULTANT ISSUE	OGE
ISSUE	DATE	AMENDMENT	BY

NOTE: Figured dimensions to be taken in preference to scaled. Verify all dimensions on site before commencing work or making shop drawings. When printing from electronic files it is the responsibility of the operator to ensure the required scale is achieved.

COPYRIGHT BELONGS TO OGE GROUP ARCHITECTS.

R F I I S S U E
NOT FOR CONSTRUCTION

 

PROJECT
LOT 8002 BARINGA DR
BARINGA BOULEVARD, AURA
CALOUNDRA WEST

THIS DESIGN IS THE PROPERTY OF THE ARCHITECT. UNAUTHORISED USE OR REPRODUCTION WHOLLY OR IN PART MAY RESULT IN LEGAL ACTION.

O.G.E Group Pty. Ltd.
Reg. No. 4212

Level 1 "The Old Courthouse"
4 First Avenue, Maroochydore Q 4558

PO Box 1687
Buddina Q 4575

DRAWING TITLE
BUILDING B ELEVATIONS 1

CLIENT
OGE GROUP

DRAWN
OGE

PROJECT No.
20058

DATE
8/11/22

DRAWING NO.


DA 4.8

SCALE @ A3
1:100


ISSUE No.
U

OGE Group
Architects


LOT 8002 BARINGA DR - BUILDING B ELEVATIONS 2

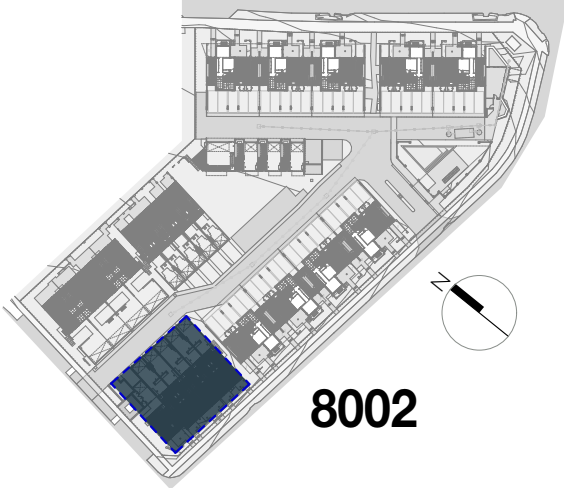

8002

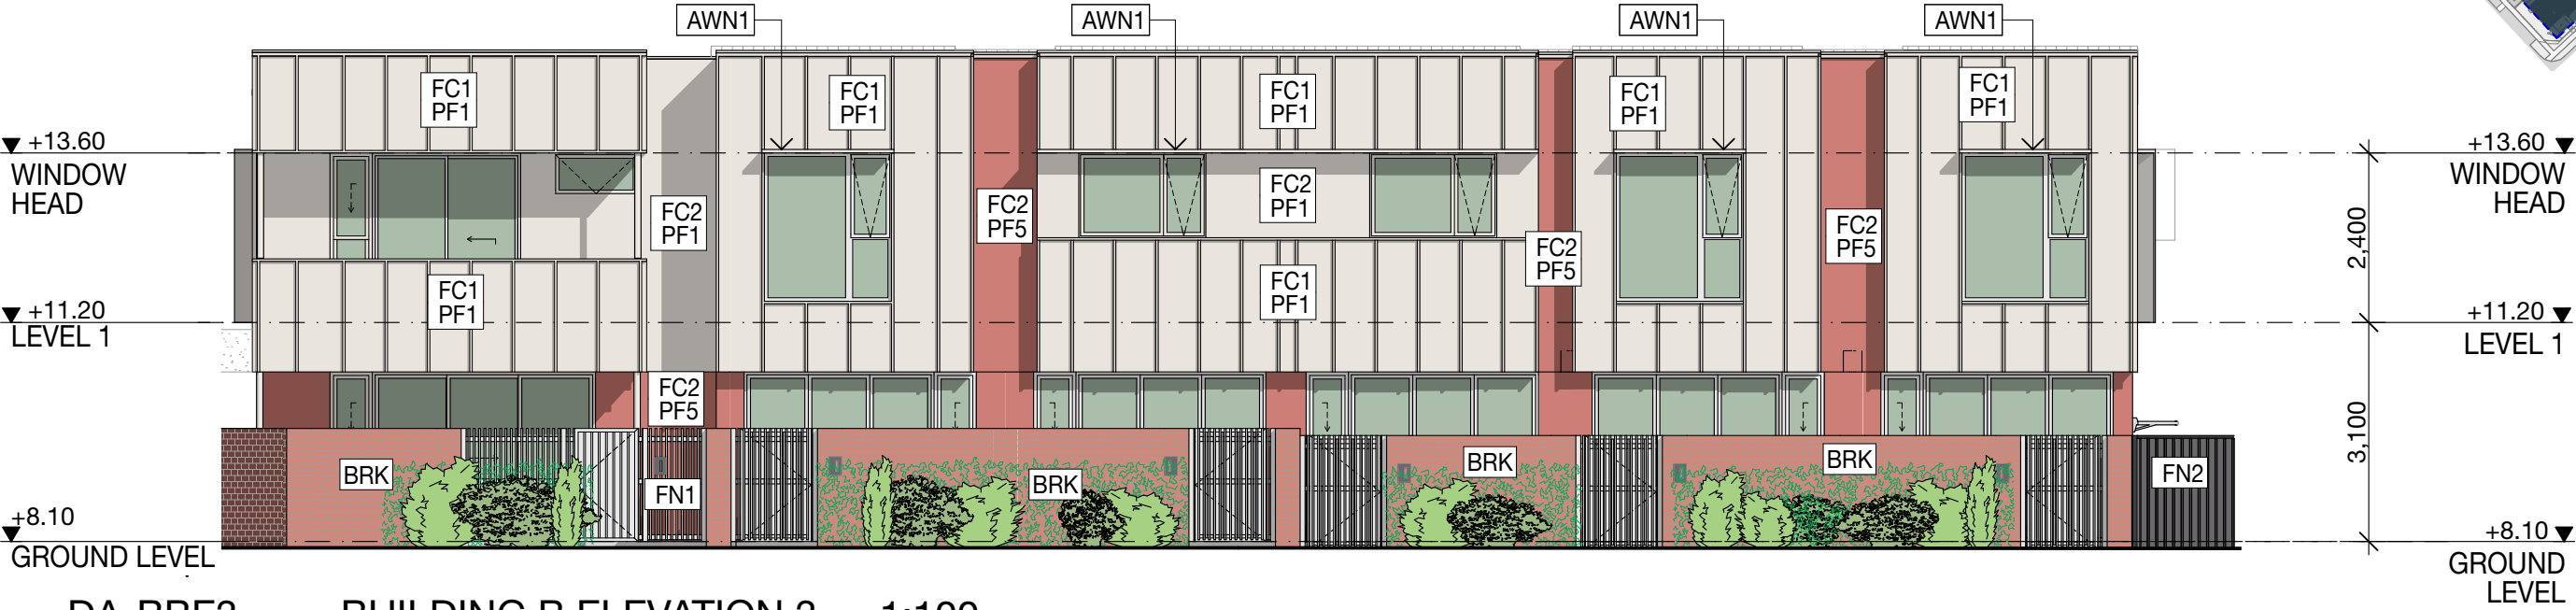

DA-BBE3 BUILDING B ELEVATION 3 1:100

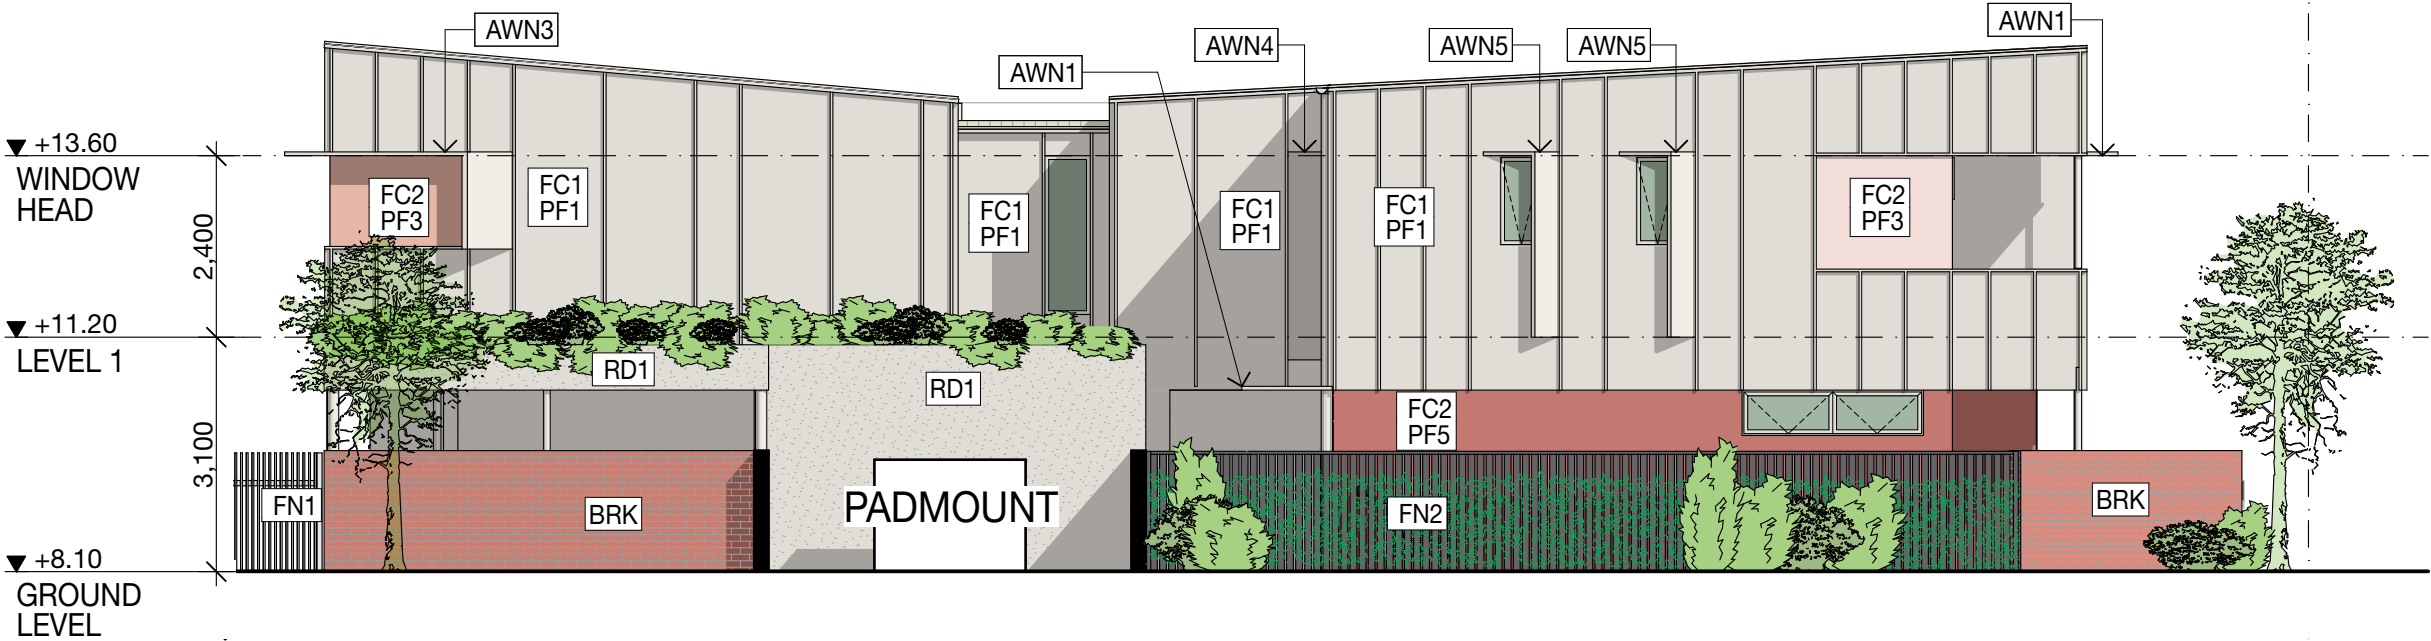

DA-BBE4 BUILDING B ELEVATION 4 1:100


- LEGEND**
- RD# Blockwork, rendered w/ paint finish.
 - FC1 Easylap sheet cladding with 35x70 cover battens @600cts generally, painted, low nap smooth finish. Non-combustible on required Class 2 external walls (powder-coated aluminium)
 - FC2 Easylap Sheet Cladding with expressed joints, painted, low nap smooth finish. Refer to elevations for batten locations
 - PF# Paint finish #
 - CB1 Metal roof sheeting, colorbond finish, Trimdek
 - SCR1 Vertical aluminium battens 30x70, powder-coated white
 - SCR2 Vertical aluminium battens 25 SHS, powder-coated white
 - AWN1 600mm Horizontal FC awning, 40x40 SHS frame with FC sheet both sides, for colour refer to elevations.
 - AWN2 600mm Angled awning with side panel, 40x40 SHS frame for colour refer to elevation
 - AWN3 600mm awning with angled side panel, 40x40 SHS frame, for colour refer to elevation
 - AWN4 600mm awning with angled side panel, 40x40 SHS frame, for colour refer to elevation
 - AWN5 900mm Horizontal FC awning, 40x40 SHS frame with FC sheet both sides, for colour refer to elevations.
 - BAL1 Aluminium balustrade, alu battens 30x70 in front of frame 100x40, with handrail 100x40 @ 900AFL
 - BAL2 FC balustrade, Easy Lap sheeting in front of frame 100x40, with handrail 100x40 @ 900AFL
 - BAL3 Rendered Block work balustrade, refer to elevations for paint finish
 - FN1 1800mm high fence with alu battens 25x25 on edge of frame, powder-coated, white
 - FN2 1800mm high timber fencing with palings both sides, painted black
 - BRK Selected Brick finish - Austral - San Selmo Reclaimed
 - CP Roof capping, heavy gauge flashing, finish to match wall
 - P 100dia CHS Post. Powdercoat finish. Intumescent paint for post on Class 2 buildings

NOTE: Refer to elevation coversheet for detailed paint and render finish
All cover battens and other ancillary elements fixed to external walls that are required to be non-combustible on Class 2 buildings (Building A, F, & G) are required to be non-combustible as well.

U	08.11.22	RFI ISSUE	OGE
T	03.11.22	RFI CONSULTANT ISSUE	OGE
S	01.08.22	LANDSCAPE UPDATE	OGE
R	22.06.22	RFI ISSUE	OGE
Q	09.06.22	PRELIM. REVISED DA	OGE
P	17.05.22	PRICING ISSUE	OGE
O	03.05.22	CONSULTANT ISSUE	OGE
ISSUE	DATE	AMENDMENT	BY

NOTE: Figured dimensions to be taken in preference to scaled. Verify all dimensions on site before commencing work or making shop drawings. When printing from electronic files it is the responsibility of the operator to ensure the required scale is achieved.

COPYRIGHT BELONGS TO OGE GROUP ARCHITECTS.
RFI ISSUE
NOT FOR CONSTRUCTION

 

PROJECT
LOT 8002 BARINGA DR
BARINGA BOULEVARD, AURA
CALOUNDRA WEST

DRAWING TITLE
BUILDING B ELEVATIONS 2
CLIENT
OGE GROUP

DRAWN
OGE
PROJECT No.
20058

DATE
8/11/22
DRAWING No.
DA_4.9

SCALE @ A3
1:100
ISSUE No.
U

THIS DESIGN IS THE PROPERTY OF THE ARCHITECT. UNAUTHORISED USE OR REPRODUCTION WHOLLY OR IN PART MAY RESULT IN LEGAL ACTION.

O.G.E Group Pty.Ltd.
Reg.No. 4212

Level 1 "The Old Courthouse"
4 First Avenue, Maroochydore Q 4558

PO Box 1687
Buddina Q 4575




design@ogegroup.com.au
www.ogegroup.com.au

T 5444 8883
F 5444 8887



OGE Group
Architects

LOT 8002 BARINGA DR - BUILDING B SECTIONS 1

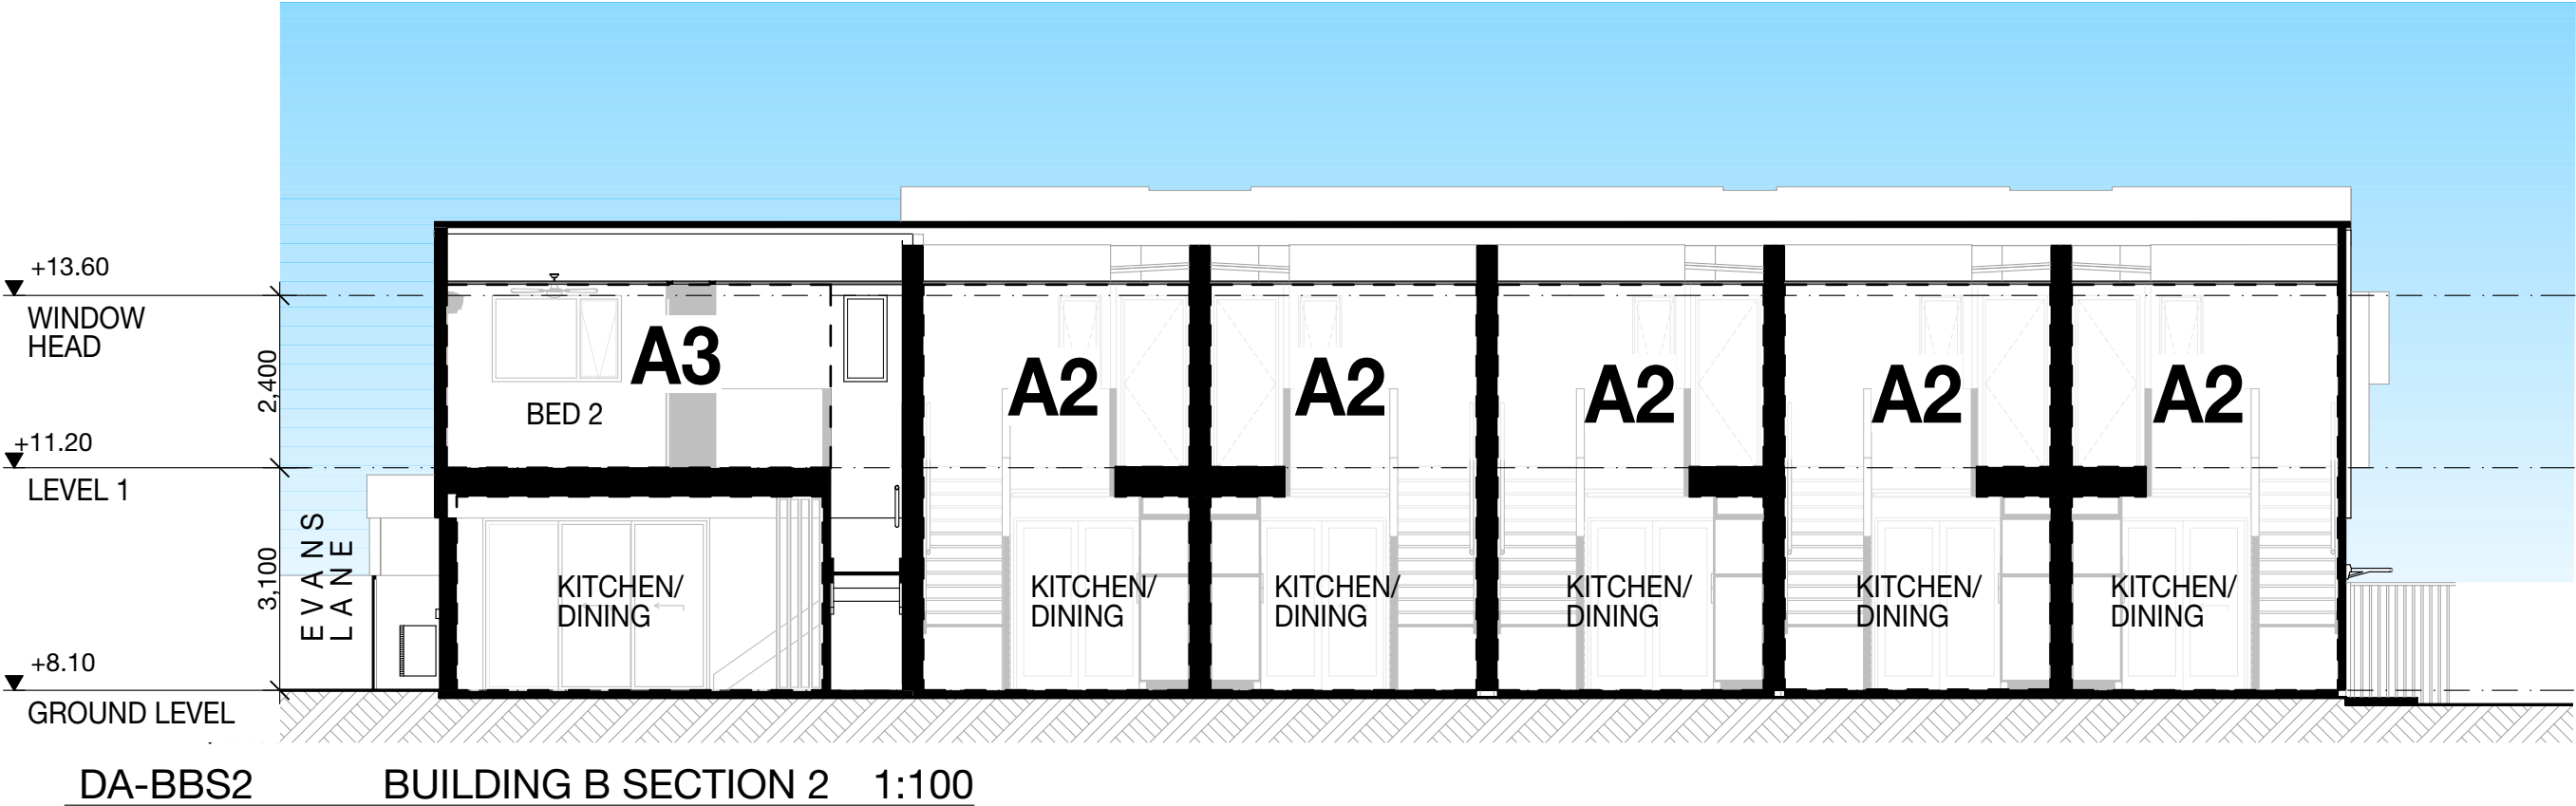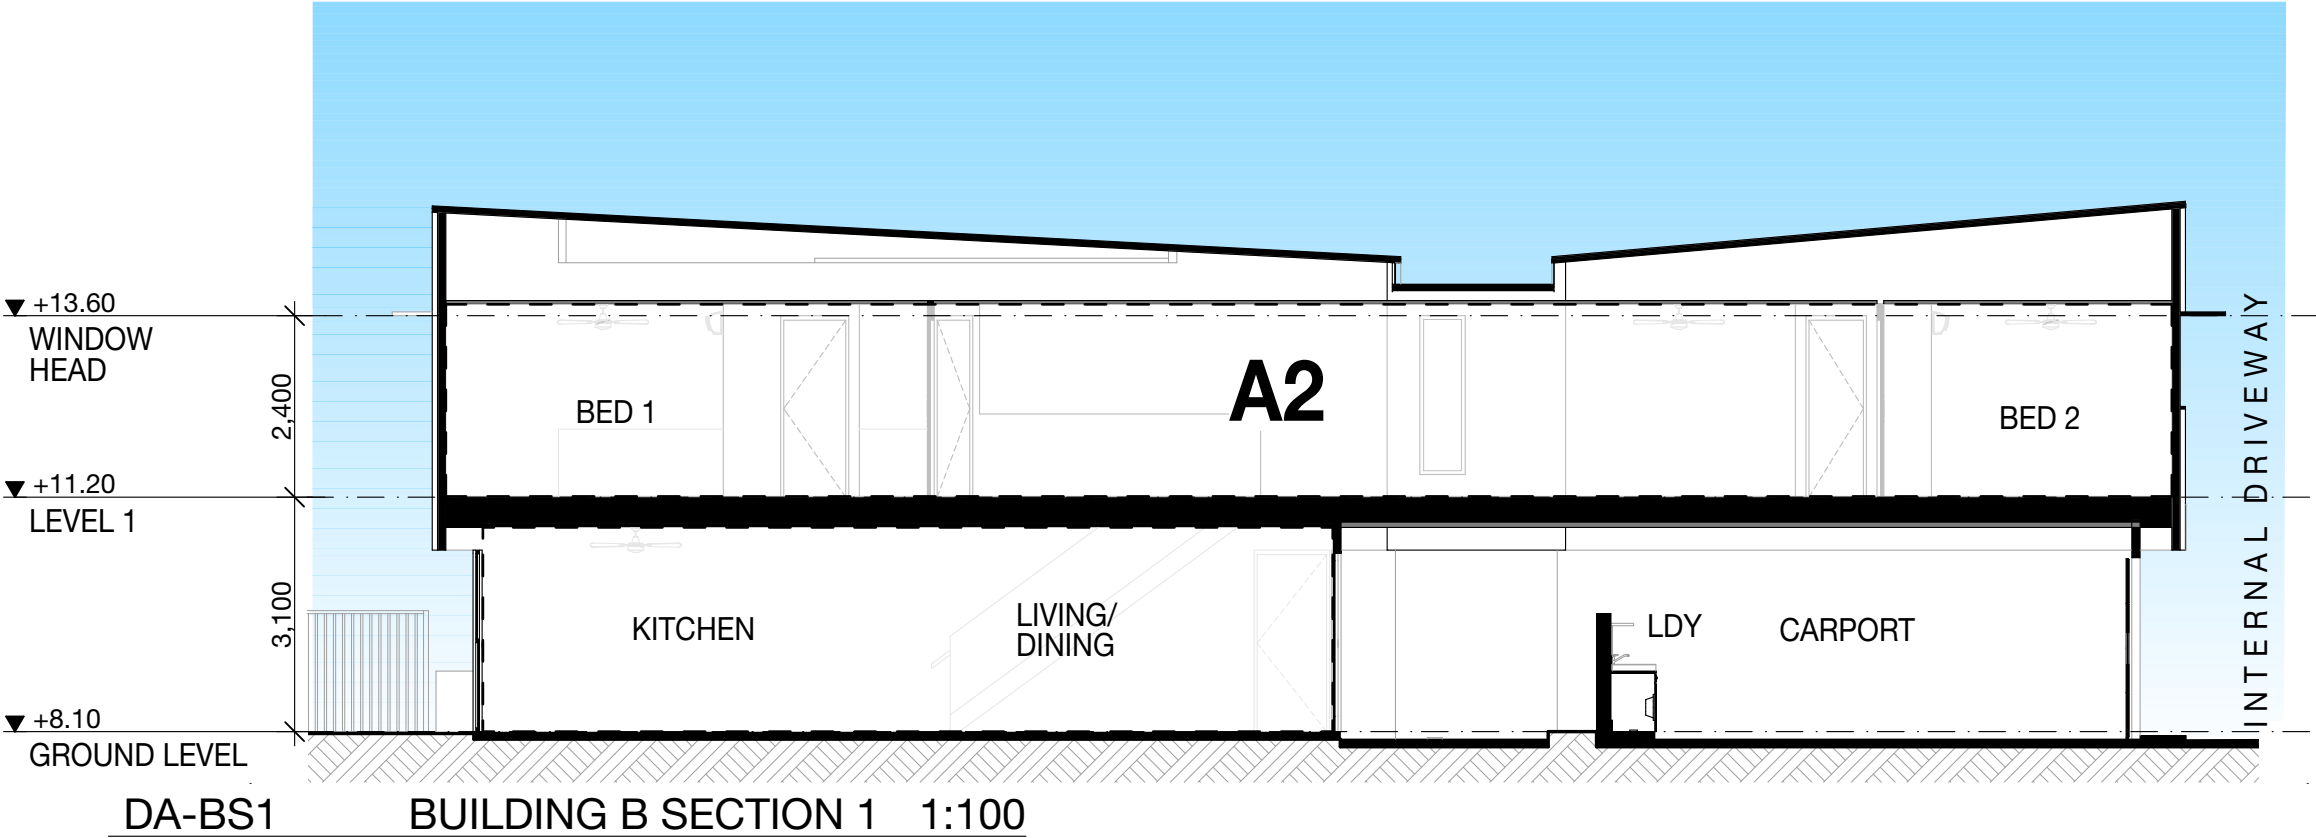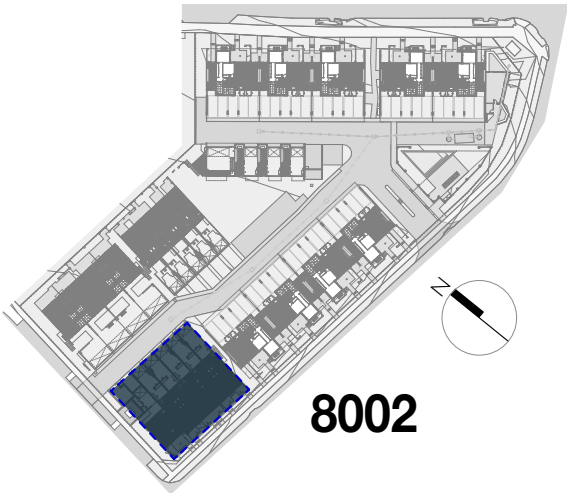


U	08.11.22	RFI ISSUE	OGE
T	03.11.22	RFI CONSULTANT ISSUE	OGE
S	01.08.22	LANDSCAPE UPDATE	OGE
R	22.06.22	RFI ISSUE	OGE
Q	09.06.22	PRELIM. REVISED DA	OGE
P	17.05.22	PRICING ISSUE	OGE
O	03.05.22	CONSULTANT ISSUE	OGE
ISSUE	DATE	AMENDMENT	BY

NOTE: Figured dimensions to be taken in preference to scaled. Verify all dimensions on site before commencing work or making shop drawings. When printing from electronic files it is the responsibility of the operator to ensure the required scale is achieved.

B:\P\lot\new\version\lot - B\P\lot\lot Base for ARCHICAD 22\20058 LOT 8001 - 8002\20058 LOT 8002 MASTER

COPYRIGHT BELONGS TO OGE GROUP ARCHITECTS.
RFI ISSUE
NOT FOR CONSTRUCTION

 

PROJECT
LOT 8002 BARINGA DR
BARINGA BOULEVARD, AURA
CALOUNDRA WEST

DRAWING TITLE
BUILDING B SECTIONS 1
CLIENT
OGE GROUP

DRAWN
OGE
PROJECT No.
20058

DATE
8/11/22
DRAWING No.
DA_4.10

SCALE @ A3
1:100
ISSUE No.
U

THIS DESIGN IS THE PROPERTY OF THE ARCHITECT. UNAUTHORISED USE OR REPRODUCTION WHOLLY OR IN PART MAY RESULT IN LEGAL ACTION.

O.G.E Group Pty.Ltd.
Reg.No. 4212

Level 1 "The Old Courthouse"
4 First Avenue, Maroochydore Q 4558

PO Box 1687
Buddina Q 4575

design@ogegroup.com.au
www.ogegroup.com.au

T 5444 8883
F 5444 8887



OGE Group
Architects