


Lot 36 30 Mortgage from NE

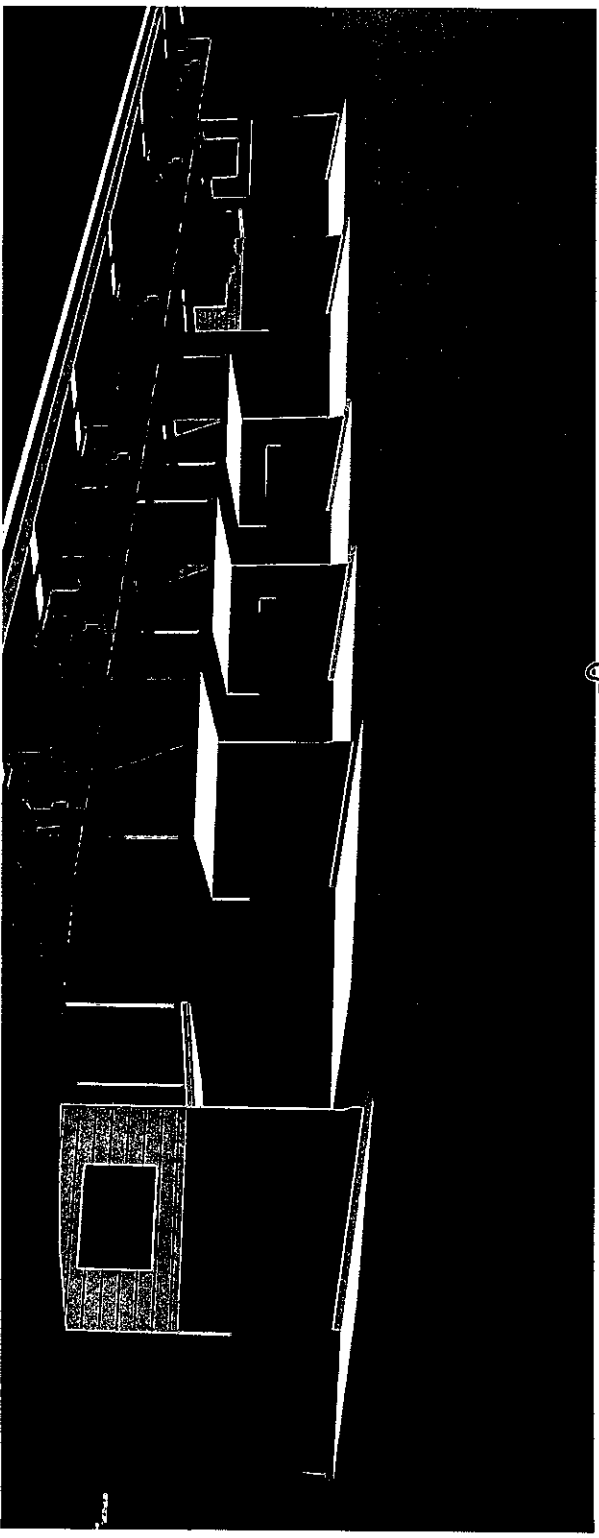


DEV 2010/069

dated 24.11.10

PLANS AND DOCUMENTS
referred to in the ULDA
APPROVAL dated 8/12/10

PLANS AND DOCUMENTS
referred to in the ULDA
APPROVAL dated 8 / 12 / 10

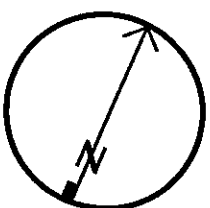

RPD
LOT 36
SP206875

DISCLAIMER: NOTE THAT THESE PLANS ARE PROVIDED SIMPLY TO ILLUSTRATE THE INTENDED LAYOUT OF THE HOMES AT THE TIME OF PRINTING. CHANGES IN LAW AND BETTER DESIGN OUTCOMES MAY AFFECT THE FINAL FLOOR PLANS SUBMITTED FOR BUILDING APPROVAL. THE INFORMATION IS PROVIDED IN GOOD FAITH, BUT IS GIVEN ON THE BASIS THAT PANORAMA PROPERTY GROUP RESERVES THE RIGHT TO MAKE CHANGES AFTER DISCUSSION WITH THE COMPANY.

APPROVED FOR MANUFACTURE ON
BEHALF OF:

NAME (PRINT):

COMPANY POSITION:



SIGNATURE:

DATE:

Issue	Date	Description	By	Check
H	20/06/10	SITE LAYOUT REVISED	SP	
G	17/06/10	SITE LAYOUT REVISED	SP	
F	06/06/10	DESIGNED ADDITION REVISED	SP	
E	20/06/10	DESIGNED ADDITION REVISED	SP	
D	18/06/10	SITE LAYOUT REVISED	SP	
C	17/06/10	SITE LAYOUT REVISED	SP	
B	27/06/10	SITE LAYOUT REVISED	SP	
A	AS NOTED	ORIGINAL	SP	

SITE PLAN
LOT 36

BLACK WATER
2 BED RESIDENCE
PANORAMA LIVING

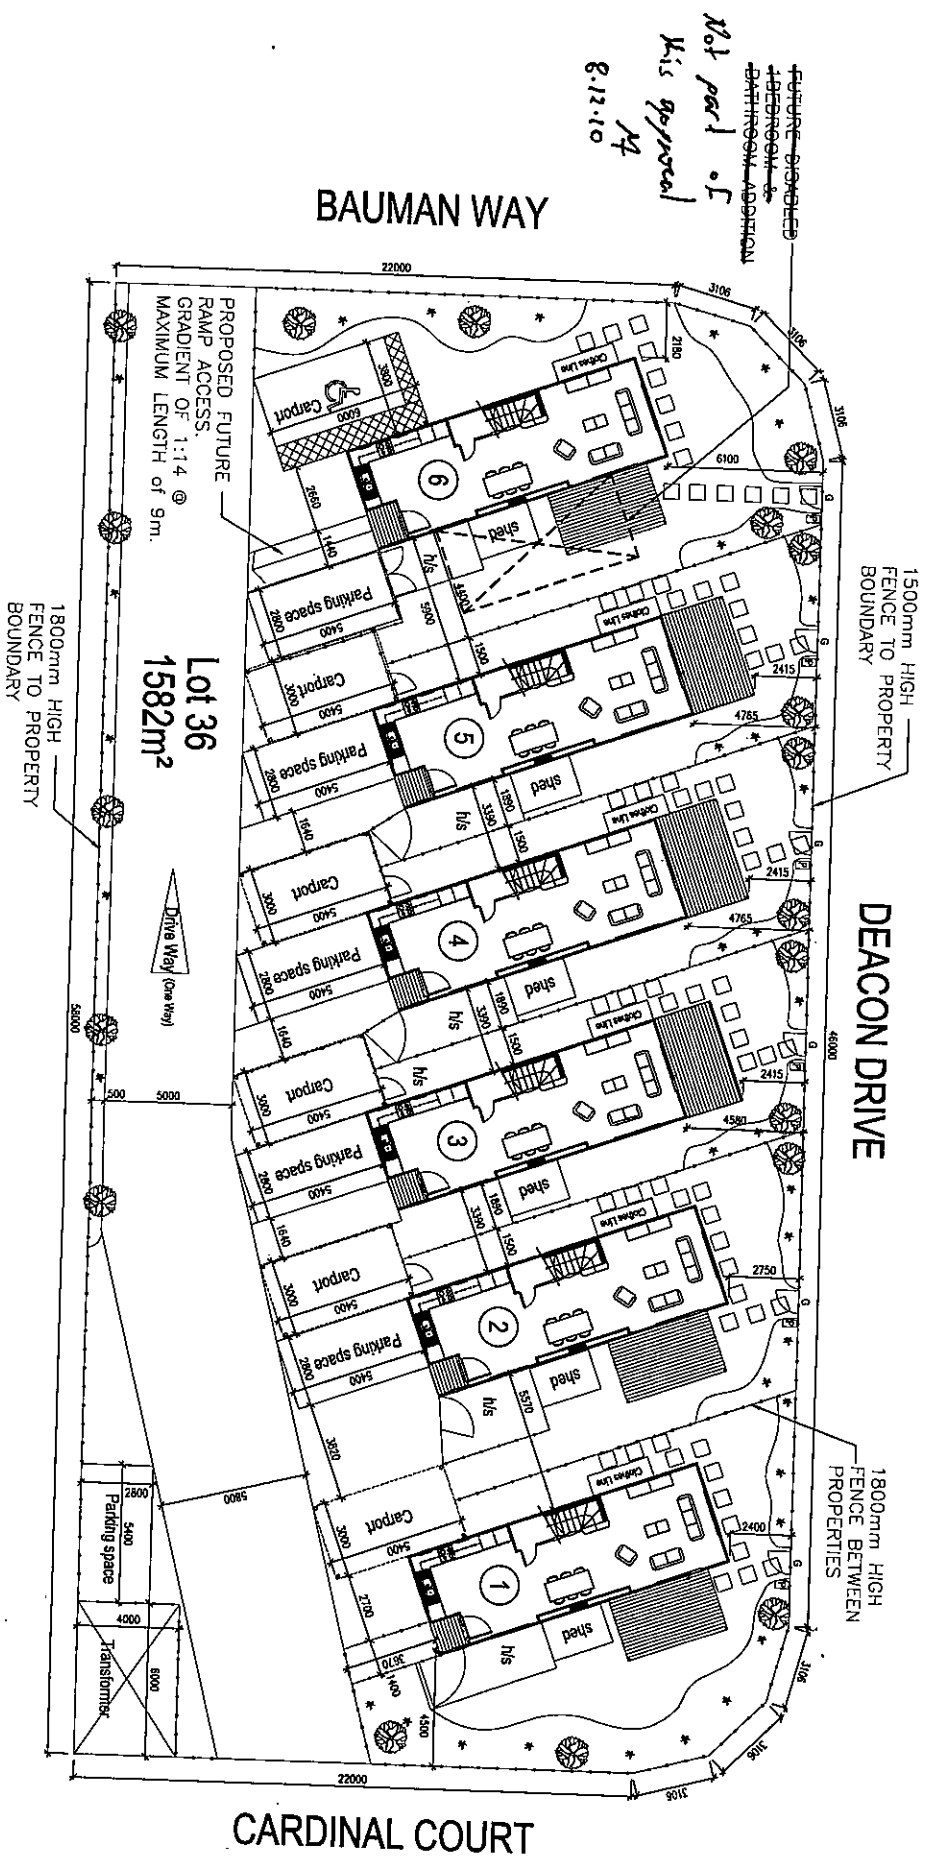 

Drawn By	Drawn Date	Scale	Sheet	Drawn
SP	23.04.10	1:200	1 of 1	H
Checked By	Project Date	Dimensions are in mm		
		DO NOT SCALE		
Project No.				
Order No.				
PL-BW-3BED-036-001				

AREA HOUSE = 98.4m
AREA DECK = 10m
TOTAL AREA = 108.65m

PLANS AND DOCUMENTS
referred to in the ULDA
APPROVAL dated 8/12/10

Note:
The furniture shown on this plan is an
indicative suggested layout only and
should not be relied on by the
purchaser.

DISCLAIMER: NOTE THAT THESE
PLANS ARE PROVIDED SIMPLY TO
ILLUSTRATE THE INTENDED LAYOUT
OF THE HOMES AT THE TIME OF
PRINTING. CHANGES IN LAW AND
BETTER DESIGN OUTCOMES MAY
AFFECT THE FINAL FLOOR PLANS.
SUBMITTED FOR BUILDING APPROVAL.
THE INFORMATION IS PROVIDED IN
GOOD FAITH, BUT IS GIVEN ON THE
BASIS THAT PANORAMA PROPERTY
GROUP RESERVES THE RIGHT TO
MAKE CHANGES AFTER DISCUSSION
WITH THE COMPANY.


APPROVED FOR MANUFACTURE ON
BEHALF OF:

NAME (PRINT):.....
COMPANY POSITION:.....
SIGNATURE:.....
DATE:.....
A AS NOTED DIMENSIONAL
Issue Date Description By Check

FLOOR PLANS

Project
LOT 36 -- HOUSE 1
BLACKWATER -- 2 BED HOUSE
Panorama Property Group

Drawn By: SBP
Scale: 1:50
Check Date: SEPT 10
DIMENSIONS ARE IN MM
DO NOT SCALE
Project No: SB: RO:
Sheet No: 001
Issue: A

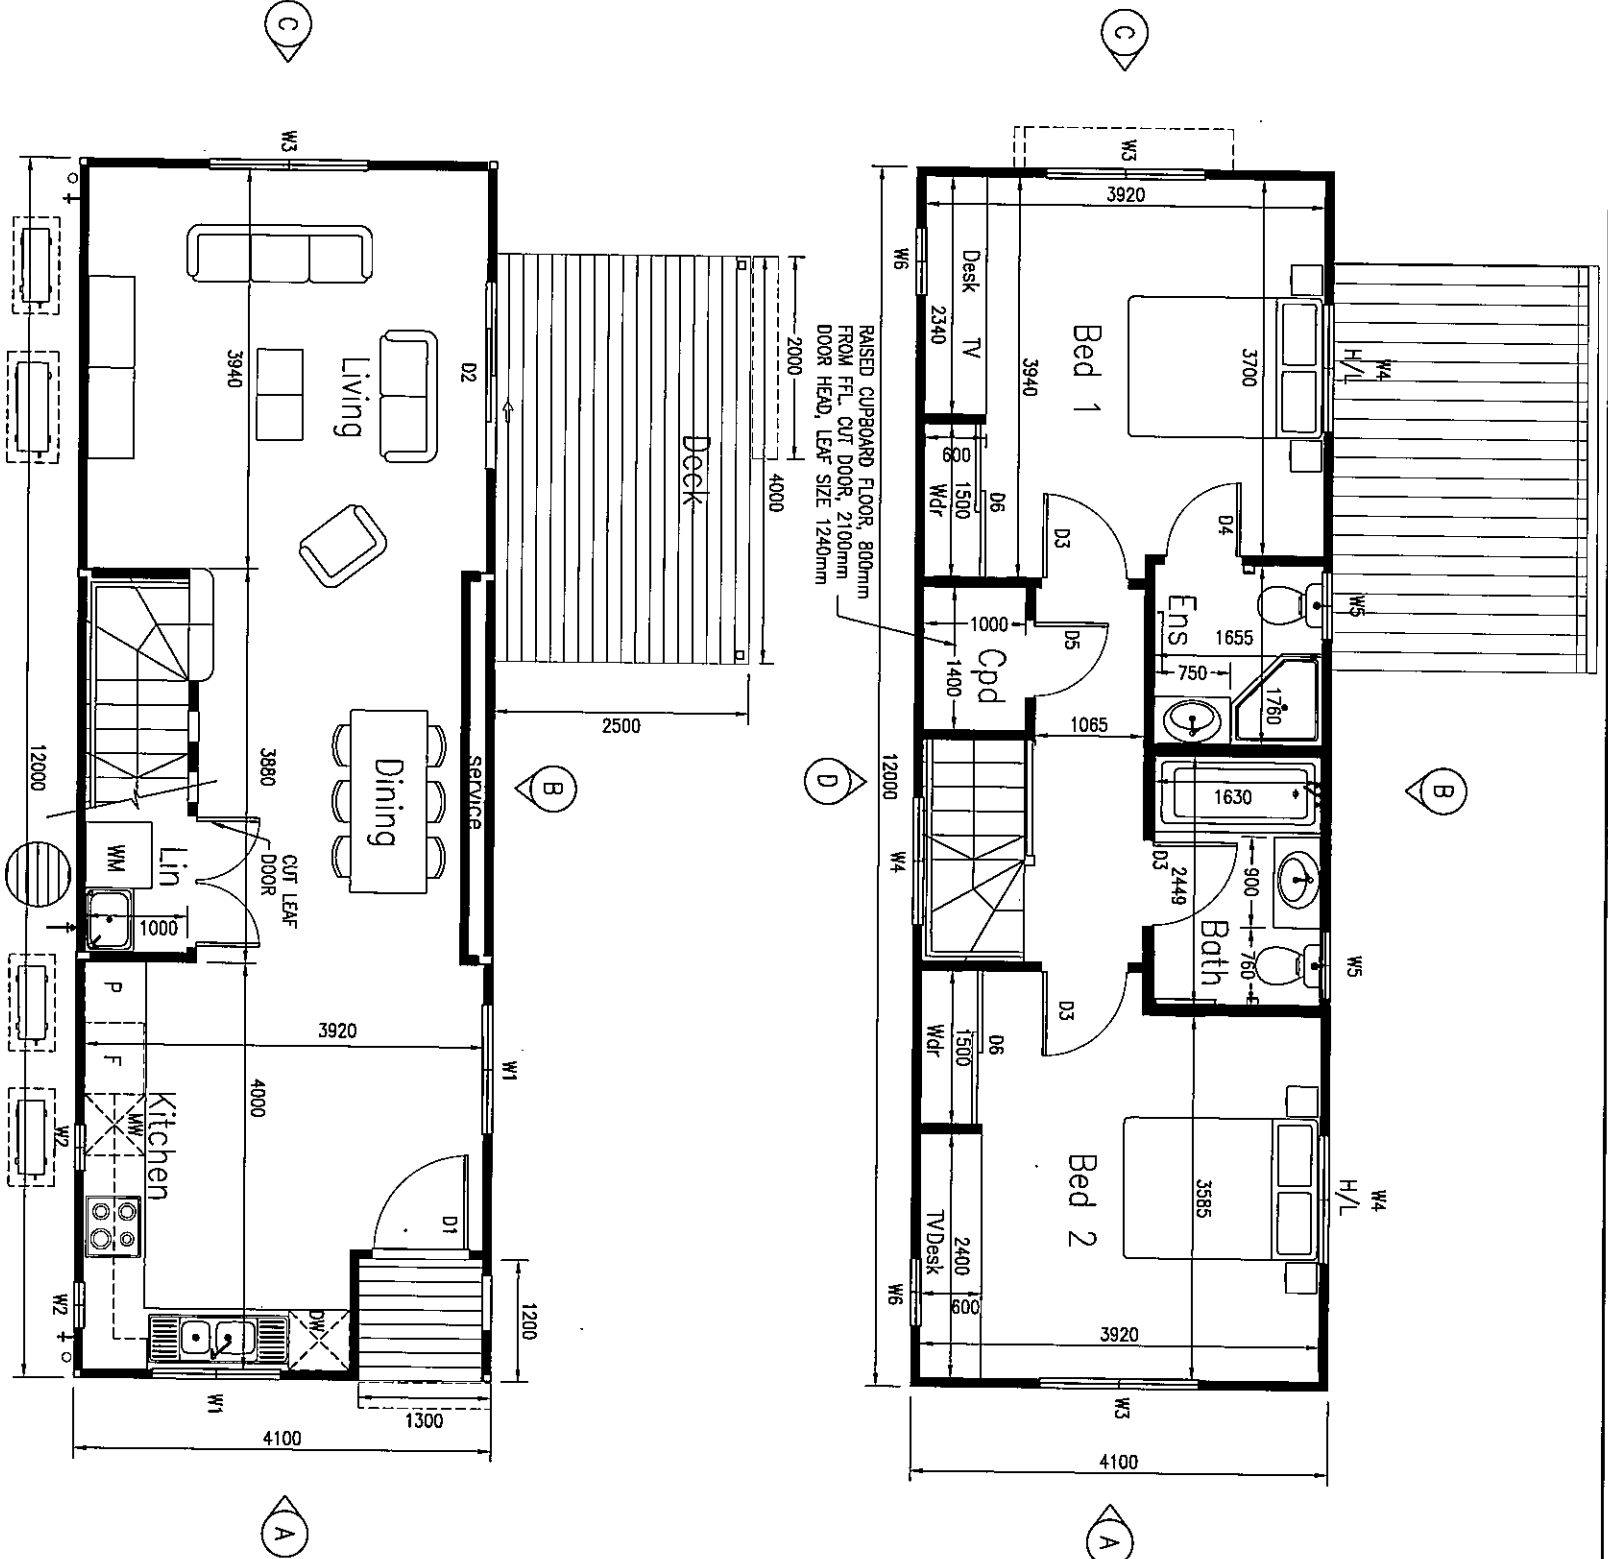

FINISHES SCHEDULE

FLOORING		ROOF/CEILING	
FLOOR COVERING	ARMSTRONG 'RHINO ELEMENTS'	CEILING LINING	FLAT WHITE
FLOOR COVERING	CARPET - URBAN BLOCK	ROOFING	CUSTOM ORB SHALE GREY
FL COVERING - MET	ARMSTRONG - ACCOLADE PLUS	GUTTERING	COLONIAL SHALE GREY
DECKING		CEILING HEIGHT	2400
WALLS			
EXT. LINING	COLORBOND CUSTOM ORB	IRONSTONE	
	EASTLAP CLADDING	SHALE GREY	
	SCYON STRIA	SURFIMIST	
EXT. TRIMS	CCS/TIMBER	O/H CUPBOARDS	CLASSIC WHITE SHEEN
INT. LINING	10mm PLASTERBOARD FLUSHED	CABINET FRONTS	HAZEL STRATA MATT
SKIRTING	67x11	CABINET KICK	BRUSHED STEEL LAMINATE
CORNICE	55mm GYPROCK CORNICE	TO MATCH CEILING	
		STAIR - TIMBER	BAMBOO

WINDOW SCHEDULE

W6	WINDOW 1000x610	D6	DOOR INT 2090x1500
W5	WINDOW 1000x610	D5	DOOR INT 1240x720
W4	WINDOW 800x1210	D4	DOOR INT 2040x720
W3	WINDOW 1000x1510	D3	DOOR INT 2040x820
W2	WINDOW 400x400	D2	DOOR EX 2100x1800
W1	WINDOW 1000x1210	D1	DOOR EX 2040x920

AREA HOUSE = 98.4m
AREA DECK = 10m
TOTAL AREA = 108.65m

PLANS AND DOCUMENTS
referred to in the ULDA
APPROVAL dated 8/12/10

Note:
The furniture shown on this plan is an
indicative suggested layout only and
should not be relied on by the
purchaser.

DISCLAIMER: NOTE THAT THESE
PLANS ARE PROVIDED SIMPLY TO
ILLUSTRATE THE INTENDED LAYOUT
OF THE HOMES AT THE TIME OF
PRINTING. CHANGES IN LAW AND
BETTER DESIGN OUTCOMES MAY
AFFECT THE FINAL FLOOR PLANS.
SUBMITTED FOR BUILDING APPROVAL.
THE INFORMATION IS PROVIDED IN
GOOD FAITH, BUT IS GIVEN ON THE
BASIS THAT PANORAMA PROPERTY
GROUP RESERVES THE RIGHT TO
MAKE CHANGES AFTER DISCUSSION
WITH THE COMPANY.

APPROVED FOR MANUFACTURE ON
BEHALF OF:

NAME (PRINT):.....
COMPANY POSITION:.....

SIGNATURE:.....


DATE:.....

Rev	Date	By	Description
1	AS NOTED	ORIGINAL	

FLOOR PLANS

Project
LOT 36 - HOUSE 2
BLACKWATER - 2 BED HOUSE
PANORAMA PROPERTY GROUP

Drawn By	Scale	Issue
SBP	1:50	A2
Contracted By	Contract Date	DIMENSIONS ARE IN MM DO NOT SCALE
Project No.	Drawn No.	Issue
SBP	RO:	A
001		

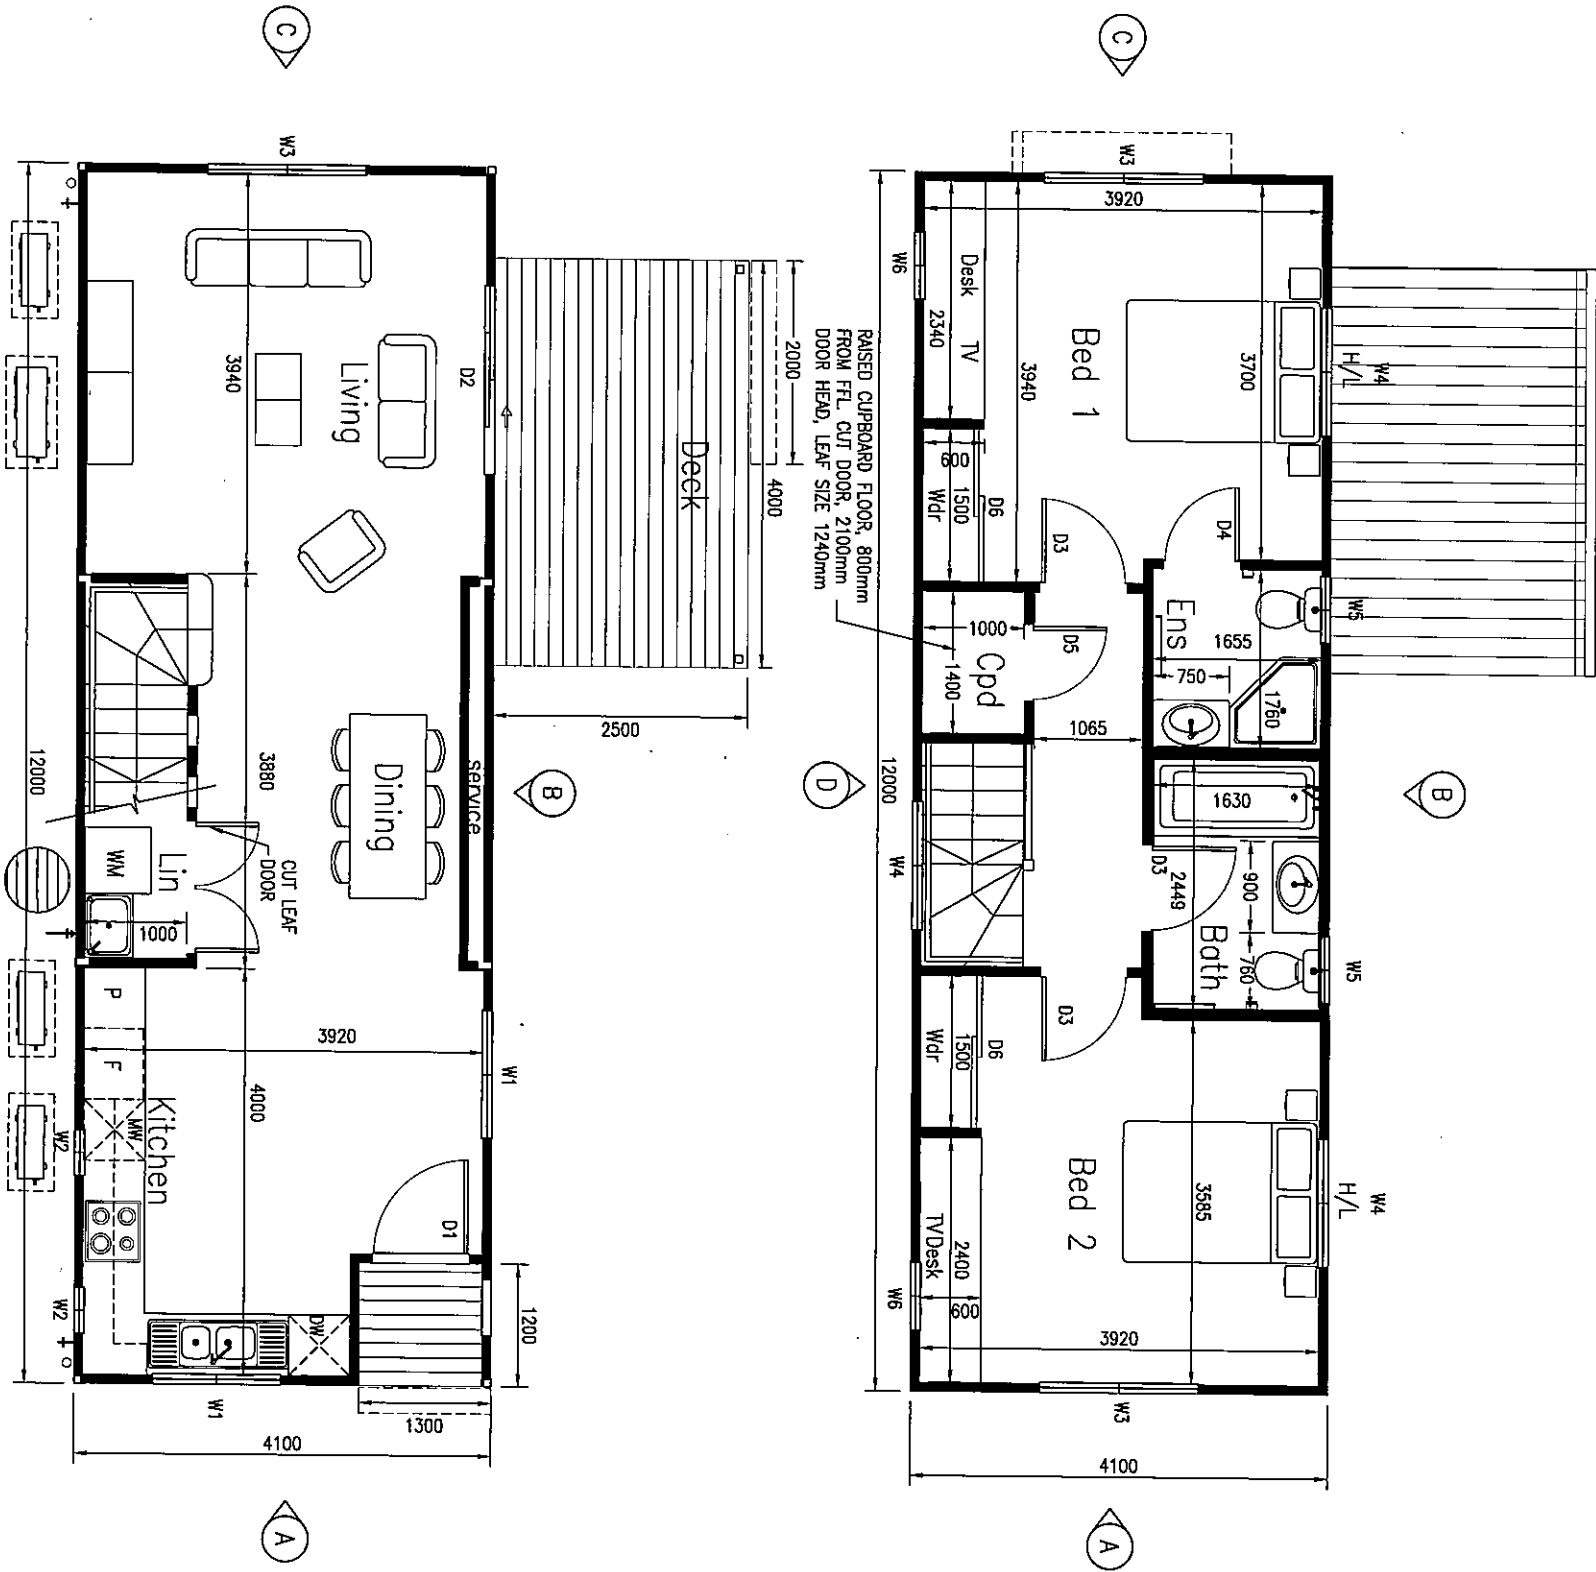

FINISHES SCHEDULE

FLOORING	ROOF/CEILING
FLOOR COVERING	ARMSTRONG 'RHINO ELEMENTS' COLONIAL OAK
FLOOR COVERING	CARPET - URBAN BLOCK BRUSHWOOD
FL COVERING - WET	ARMSTRONG - ACCOLADE PLUS SPICE WHITE
DECKING	BLACKBURN
EXT. LINING	WALLS
EXT. LINING	COLORBOND CUSTOM ORB
EXT. LINING	EASYLAP CLADDING
EXT. TRIMS	SCYON STRIA
INT. LINING	CCS/TIMBER
SKIRTING	10mm PLASTERBOARD FLUSHED
CORNICE	67x111
	55mm GYPROC CORNICE
	TO MATCH CEILING
	STAR - TIMBER

WINDOW SCHEDULE

WINDOW	ITEM
W6	WINDOW 1000x610
W5	WINDOW 1000x610
W4	WINDOW 800x1210
W3	WINDOW 1000x1510
W2	WINDOW 400x400
W1	WINDOW 1000x1210

DOOR SCHEDULE

DOOR	ITEM
D6	DOOR INT 2090x1500
D5	DOOR INT 1240x720
D4	DOOR INT 2040x720
D3	DOOR INT 2040x820
D2	DOOR EX 2100x1800
D1	DOOR EXT 2040x920

AREA HOUSE = 98.4m
AREA DECK = 10.25m
TOTAL AREA = 108.65m

PLANS AND DOCUMENTS
referred to in the ULDA
APPROVAL dated 8/12/10

Note:
The furniture shown on this plan is on
indicative suggested layout only and
should not be relied on by the
purchaser.

DISCLAIMER: NOTE THAT THESE
PLANS ARE PROVIDED SIMPLY TO
ILLUSTRATE THE INTENDED LAYOUT
OF THE HOMES AT THE TIME OF
PRINTING. CHANGES IN LAW AND
BETTER DESIGN OUTCOMES MAY
AFFECT THE FINAL FLOOR PLANS.
SUBMITTED FOR BUILDING APPROVAL.
THE INFORMATION IS PROVIDED IN
GOOD FAITH, BUT IS GIVEN ON THE
BASIS THAT PANORAMA PROPERTY
GROUP RESERVES THE RIGHT TO
MAKE CHANGES AFTER DISCUSSION
WITH THE COMPANY.

APPROVED FOR MANUFACTURE ON
BEHALF OF:


NAME (PRINT):.....
COMPANY POSITION:.....
SIGNATURE:.....
DATE:.....

Issue	Date	Description	By	Check
A	AS NOTED	ORIGINAL		

FLOOR PLANS

Project
LOT 36 - HOUSE 3
BLACKWATER - 2 BED HOUSE
PANORAMA PROPERTY GROUP

Drawn By	Scale	Sheet
SBP	1:50	A2
Created By	Check Date	DIMENSIONS ARE IN MM DO NOT SCALE
Project No.	Order No.	
SB-	RO-	
001		A

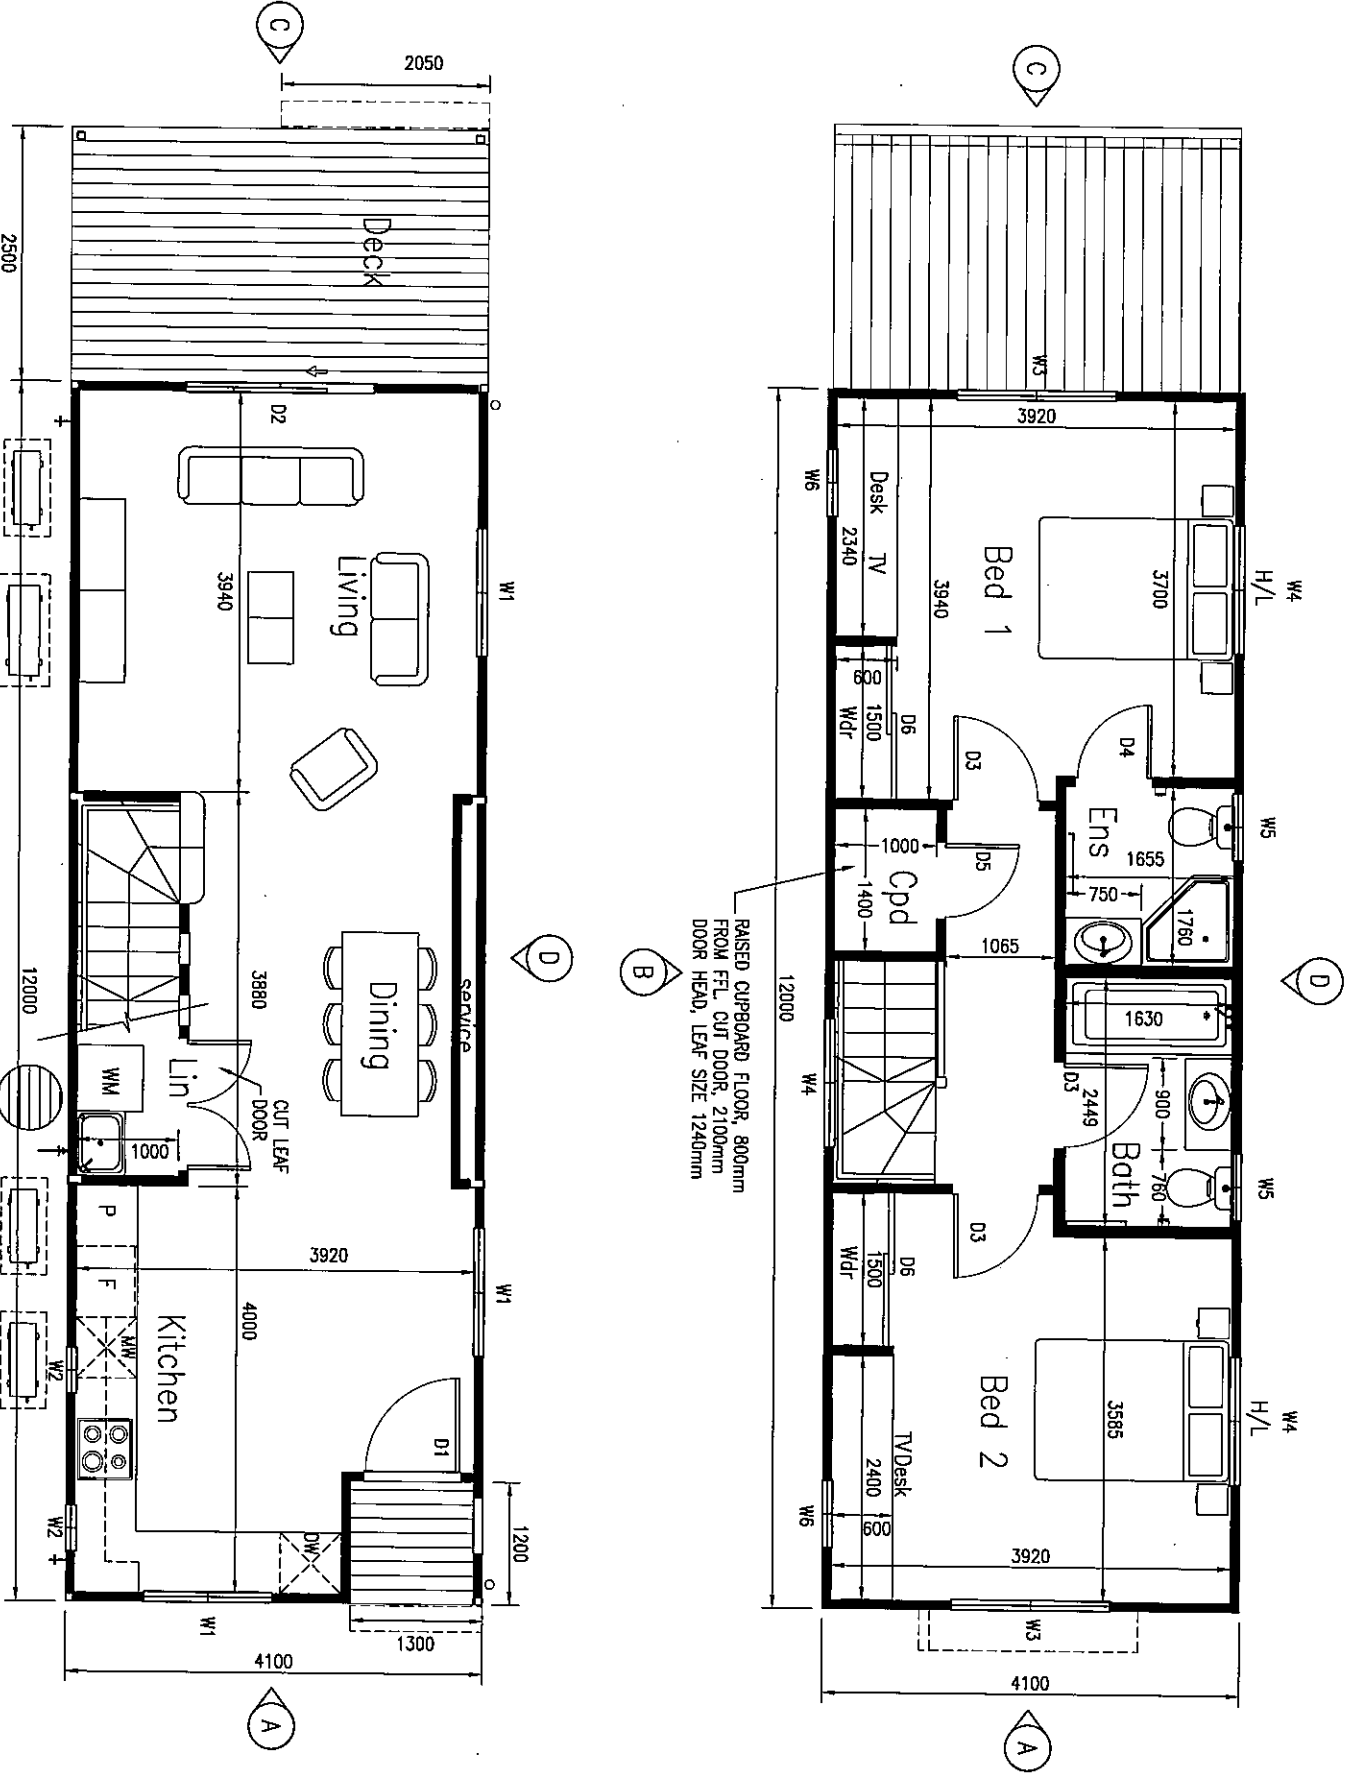

FINISHES SCHEDULE

FLOORING		ROOF/CEILING	
FLOOR COVERING	ARMSTRONG 'BRAND ELEMENTS'	CABIN' OAK	FLAT WHITE
FLOOR COVERING	CARPET - URBAN BLOCK	DARK ASH	CUSTOM ORB SURFAST
FL COVERING - WEI	ARMSTRONG - ACCOLADE PLUS	SPICE WHITE	COLONIAL SURFAST
DECKING		BLACKBURN	CEILING HEIGHT 2400
WALLS			
EXT. LINING	COLORBOND CUSTOM ORB	MONUMENT	
	EASTLAP CLADDING	BUSHLAND	
	SCYON STRIA	SURFAST	
EXT. TRIMS	CCS/TIMBER	BENCHTOPS &	BULLER STONE
INT. LINING	10mm PLASTERBOARD FLUSHED	O/H CUPBOARDS	CLASSIC WHITE SHEEN
SKIRTING	67x11	CABINET FRONTS	QUARRY MICRO
CORNICE	55mm GYPROC CORNICE	CABINET KICK	BRUSHED STEEL LAMINATE
		TO MATCH CEILING	STUDY BENCH
		STAR - TIMBER	BAMBOO

WINDOW SCHEDULE

W6	WINDOW	1000x610	D6	DOOR	INT 2090x1500
W5	WINDOW	1000x610	D5	DOOR	INT 1240x720
W4	WINDOW	600x1210	D4	DOOR	INT 2040x720
W3	WINDOW	1000x1510	D3	DOOR	INT 2040x820
W2	WINDOW	400x400	D2	DOOR	EX 2100x1800
W1	WINDOW	1000x1210	D1	DOOR	EXT 2040x920
TAG	ITEM		TAG	ITEM	

AREA HOUSE = 98.4m
AREA DECK = 10.25m
TOTAL AREA = 108.65m

PLANS AND DOCUMENTS
referred to in the ULDA
APPROVAL dated 8 /12 /10

Note:
The furniture shown on this plan is an
indicative suggested layout only and
should not be relied on by the
purchaser.

DISCLAIMER: NOTE THAT THESE
PLANS ARE PROVIDED SIMPLY TO
ILLUSTRATE THE INTENDED LAYOUT
OF THE HOMES AT THE TIME OF
PRINTING. CHANGES IN LAW AND
BETTER DESIGN OUTCOMES MAY
AFFECT THE FINAL FLOOR PLANS
SUBMITTED FOR BUILDING APPROVAL.
THE INFORMATION IS PROVIDED IN
GOOD FAITH, BUT IS GIVEN ON THE
BASIS THAT PANORAMA PROPERTY
GROUP RESERVES THE RIGHT TO
MAKE CHANGES AFTER DISCUSSION
WITH THE COMPANY.

APPROVED FOR MANUFACTURE ON
BEHALF OF:

NAME (PRINT):.....
COMPANY POSITION:.....

SIGNATURE:.....


DATE:.....

Rev	Date	Description	By	Check
A	15 NOV 2009	ORIGINAL		

FLOOR PLANS

Project
LOT 36 -- HOUSE 4
BLACKWATER -- 2 BED HOUSE
PANORAMA PROPERTY GROUP

Drawn By	Scale	Sheet
SBP	1:50	A2
Created By	Check Date	DIMENSIONS ARE IN MM DO NOT SCALE
Project No.	Draw No.	
SB:	RO:	
Rev No.	Sheet	Issue
001		A

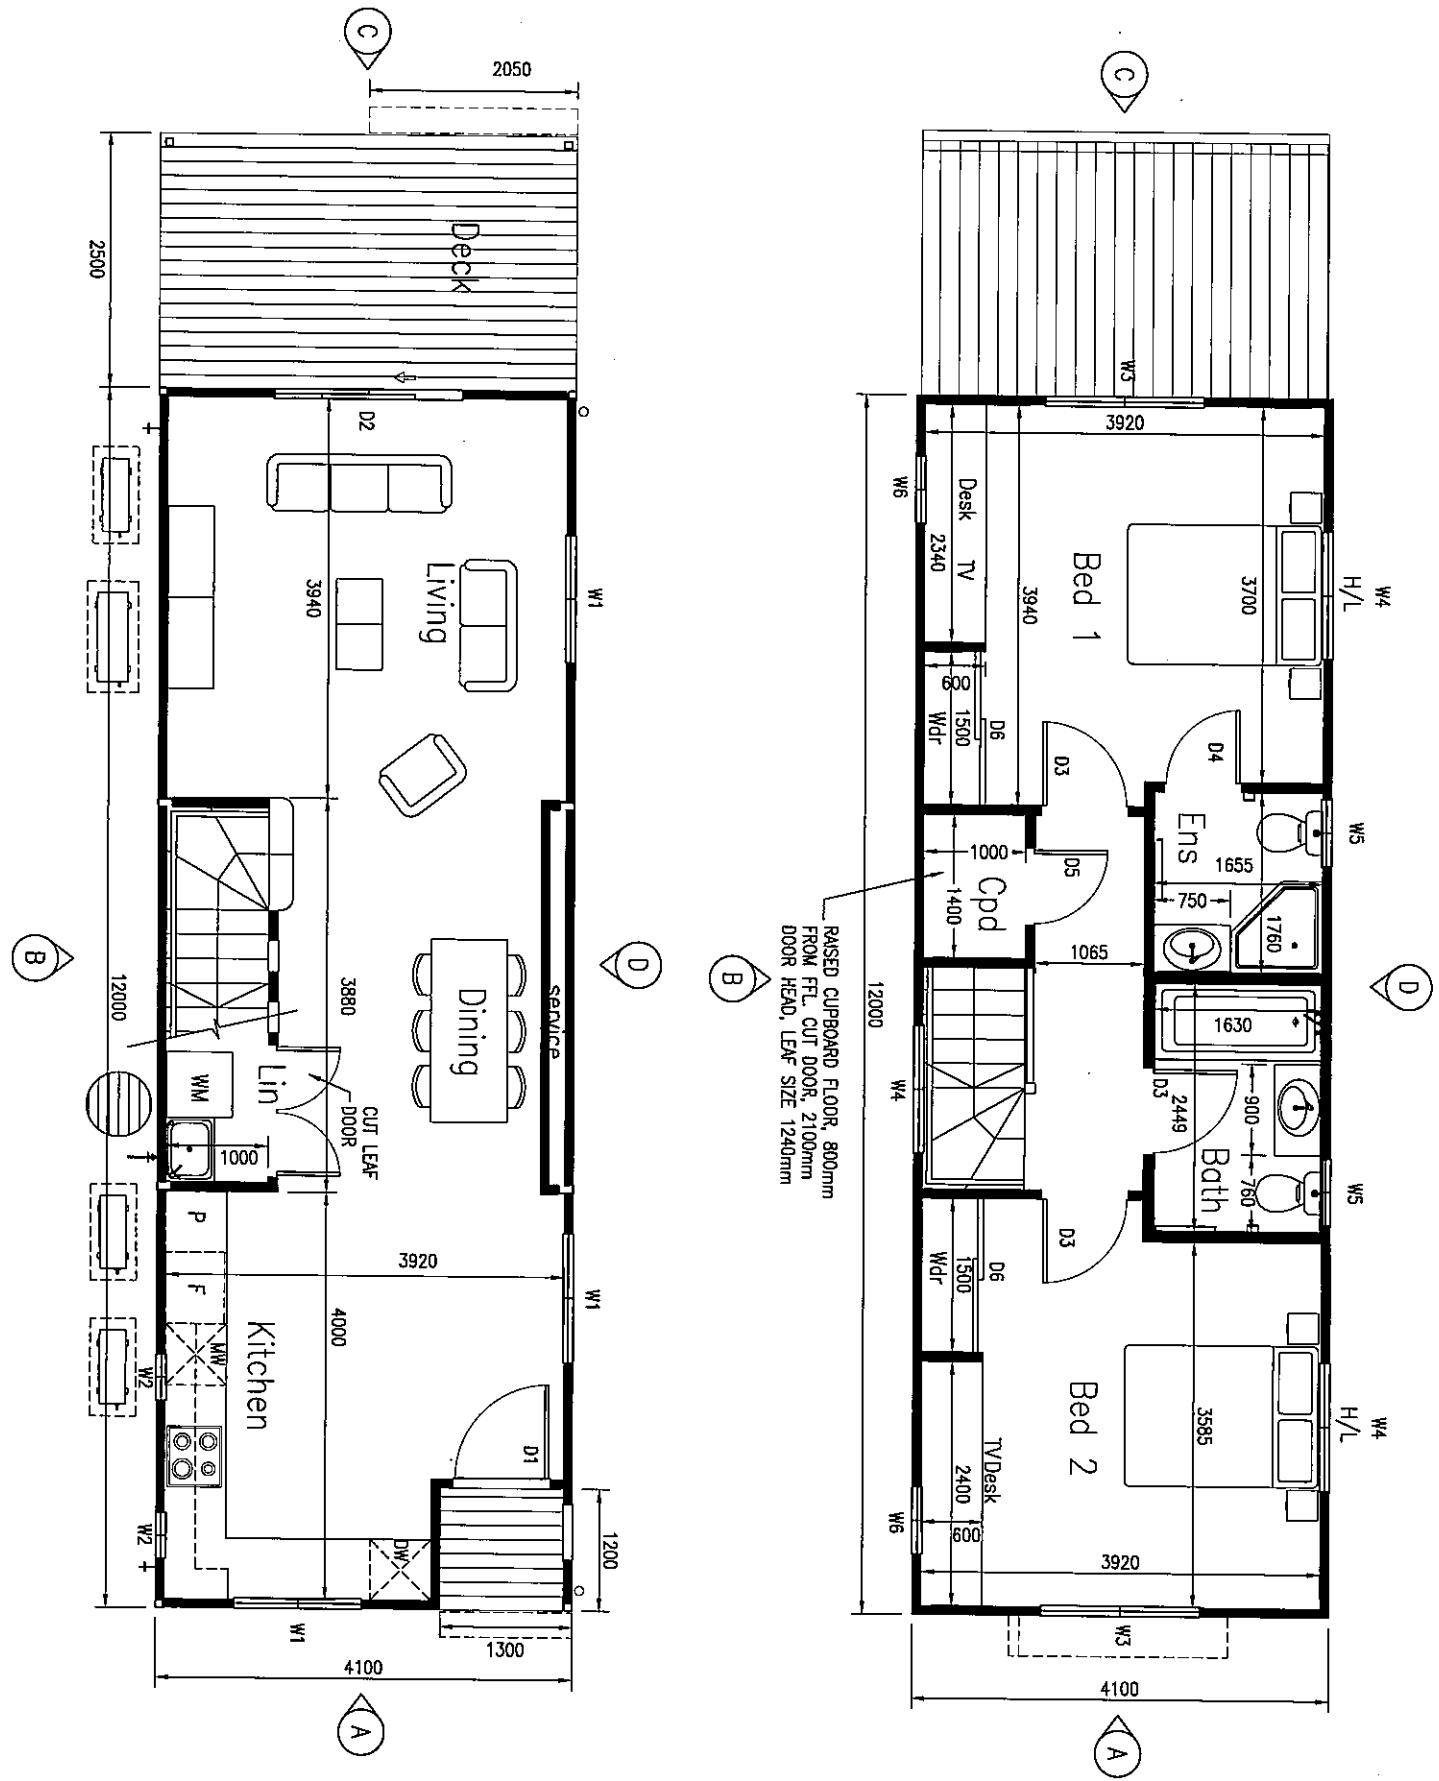

FINISHES SCHEDULE		
FLOORING		ROOF/CEILING
FLOOR COVERING	ARMSTRONG 'RHINO ELEMENTS'	COLONIAL OAK
FLOOR COVERING	CARPET - URBAN BLOCK	BRUSHWOOD
FL COVERING - WET	ARMSTRONG - ACCOLADE PLUS	SPACE WHITE
DECKING		BLACKBURN
WALLS		
EXT. LINING	COLORBOND CUSTOM ORB	LOFT
	EASYLAP CLADDING	DUNE
	SCYON STRIA	SURFMAST
INT. LINING	10mm PLASTERBOARD FLUSHED	CALCIUM
SKIRTING	67X11	CALCIUM H/GLOSS
CORNICE	55mm GYPROC CORNICE	TO MATCH CEILING
KITCHEN CABINETS SPEC		
	BENCHTOPS &	PURE MINERAL STONE
	O/H CUPBOARDS	CLASSIC WHITE SHEEN
	CABINET FRONTS	BAVER - TIMBER GRAIN
	CABINET KICK	BRUSHED STEEL LAMINATE
	STAIR - TIMBER	CLASSIC SHEEN WHITE
		BAMBOO

WINDOW SCHEDULE		DOOR SCHEDULE	
W6	WINDOW 1000x610	D6	DOOR INT 2090x1500
W5	WINDOW 1000x610	D5	DOOR INT 1240x720
W4	WINDOW 600x1210	D4	DOOR INT 2040x720
W3	WINDOW 1000x1510	D3	DOOR INT 2040x820
W2	WINDOW 400x400	D2	DOOR EX 2100x1800
W1	WINDOW 1000x1210	D1	DOOR EXT 2040x920

AREA HOUSE = 98.4m
AREA DECK = 10.25m
TOTAL AREA = 108.65m

PLANS AND DOCUMENTS
referred to in the ULDA
APPROVAL dated 8/12/10

Note:
The furniture shown on this plan is an
indicative suggested layout only and
should not be relied on by the
purchaser.

DISCLAIMER: NOTE THAT THESE
PLANS ARE PROVIDED SIMPLY TO
ILLUSTRATE THE INTENDED LAYOUT
OF THE HOMES AT THE TIME OF
PRINTING. CHANGES IN LAW AND
BETTER DESIGN OUTCOMES MAY
AFFECT THE FINAL FLOOR PLANS.
SUBMITTED FOR BUILDING APPROVAL.
THE INFORMATION IS PROVIDED IN
GOOD FAITH, BUT IS GIVEN ON THE
BASIS THAT PANORAMA PROPERTY
GROUP RESERVES THE RIGHT TO
MAKE CHANGES AFTER DISCUSSION
WITH THE COMPANY.

APPROVED FOR MANUFACTURE ON
BEHALF OF:

NAME (PRINT):
COMPANY POSITION:

SIGNATURE:


DATE:

Issue	Date	Description	By	Check
A	AS NOTED	ISSUED		

FLOOR PLANS

Project:
LOT 36 - HOUSE 5
Blackwater - 2 BED HOUSE
Panorama Property Group

Drawn By	Scale	Sheet
SBP	1:50	A2
Contracted By	Contract Date	DIMENSIONS ARE IN MM DO NOT SCALE
Project No.	Drawn No.	RO:
SBP	001	A

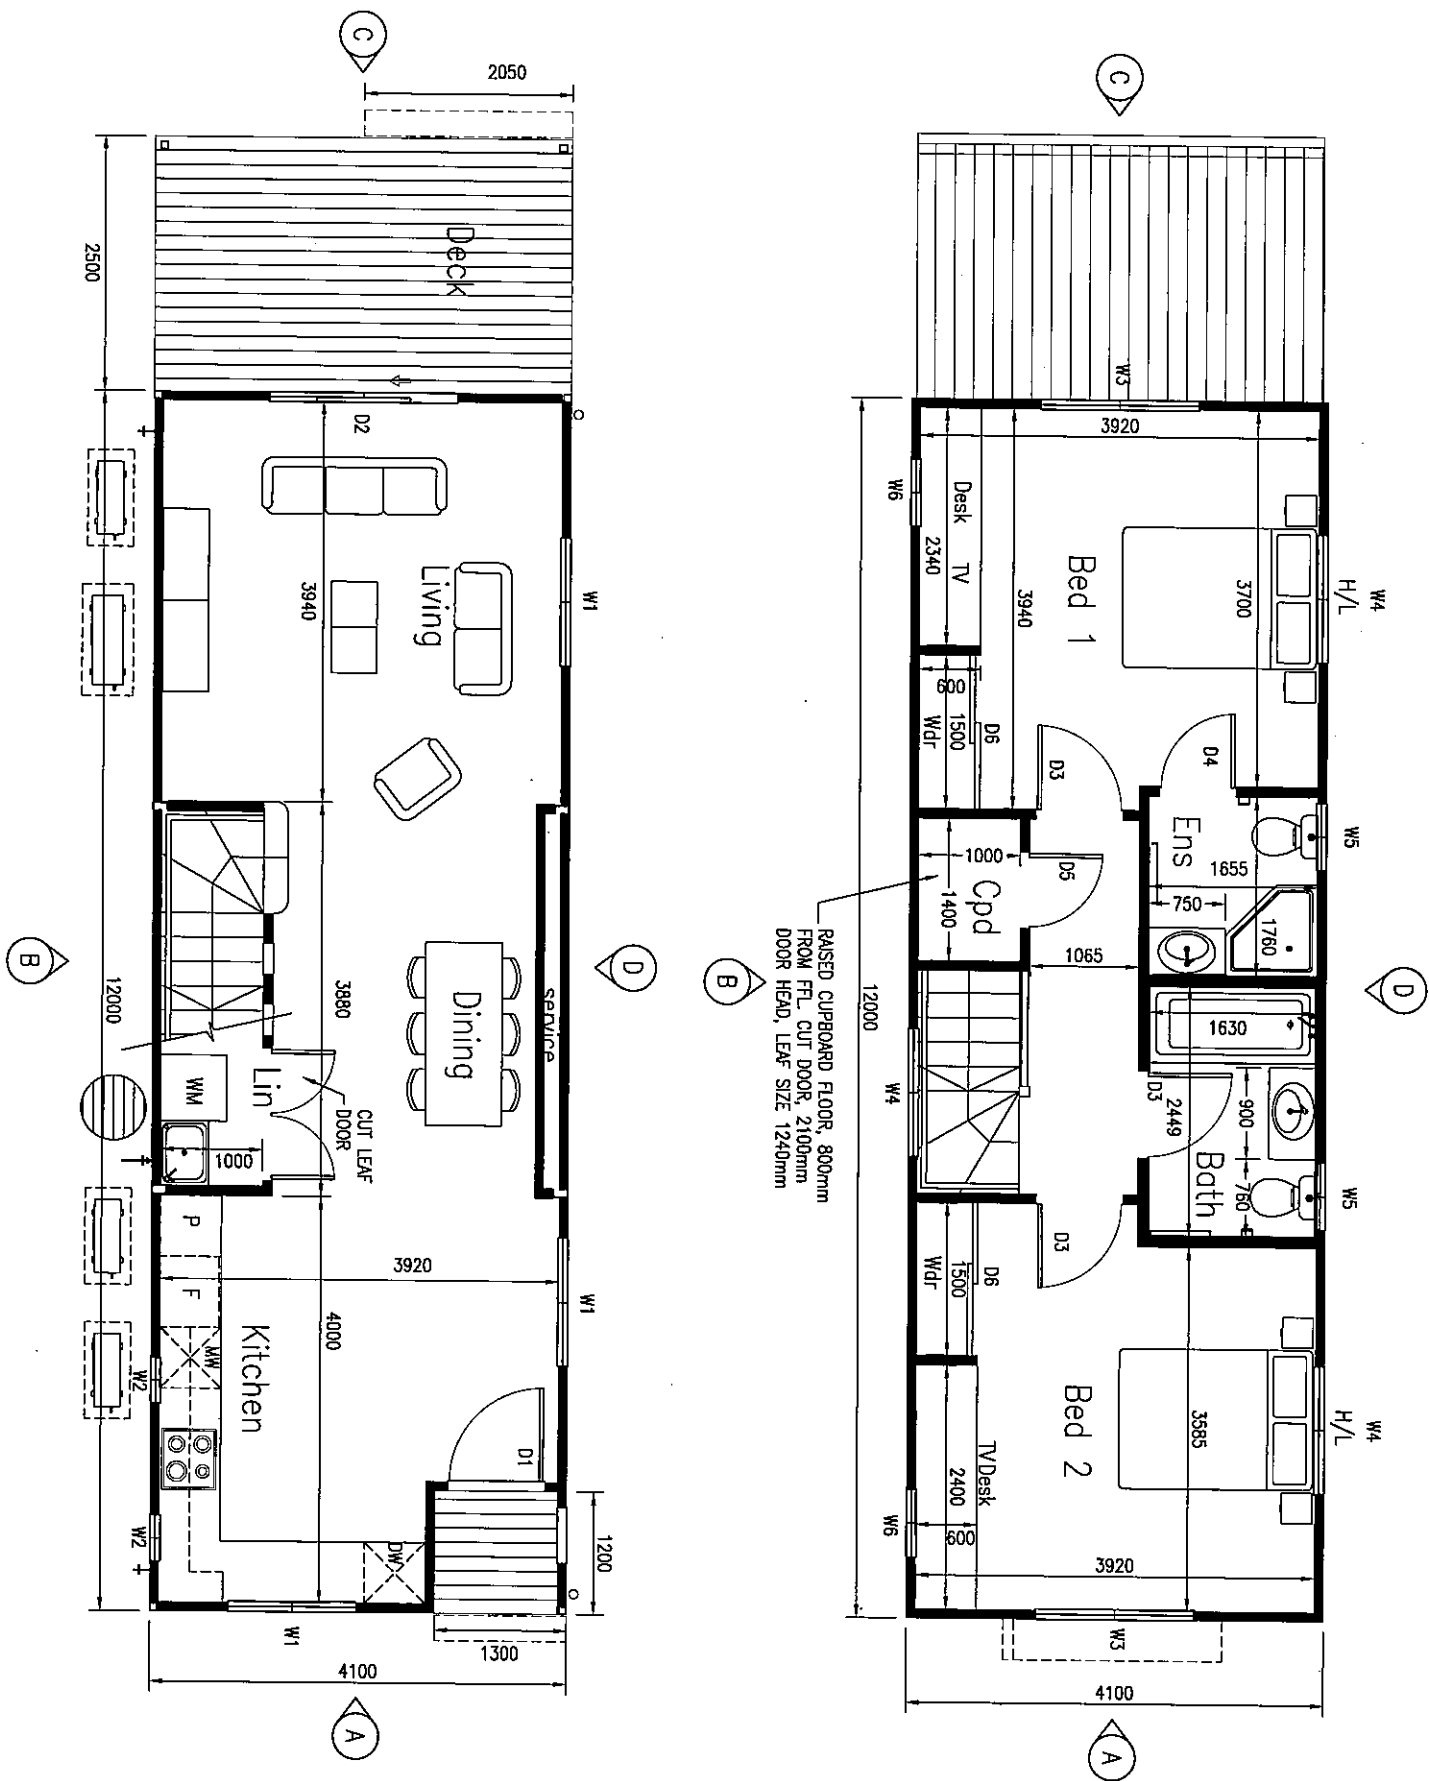

FINISHES SCHEDULE			
FLOORING		ROOF/CEILING	
FLOOR COVERING	ARMSTRONG RHINO ELEMENTS	CEILING LINING	FLAT WHITE
FLOOR COVERING	CARPET - URBAN BLOCK	ROOFING	CUSTOM ORB SHALE GREY
FLOOR COVERING - WET	ARMSTRONG - ACCOLADE PLUS	GUTTERING	COLONIAL SHALE GREY
DECKING	BLACKBURN	CEILING HEIGHT	2400
WALLS			
EXT. LINING	COLORBOND CUSTOM ORB	IRONSTONE	
EASYLAP CLADDING	SHALE GREY		
SCYON STRIA	SURFIMIST	KITCHEN CABINETS SPEC	
EXT. TRIMS	CCS/TIMBER	BENCHTOPS &	ASPAEN STONE
INT. LINING	10mm PLASTERBOARD FLUSHED	O/H CUPBOARDS	CLASSIC WHITE SHEEN
SKIRTING	67x11	CABINET FRONTS	HAZEL STRATA MATT
CORNICE	55mm GYPROCK CORNICE	CABINET KICK	BRUSHED STEEL LAMINATE
		STUDY CEILING	CLASSIC SHEEN WHITE
		STAIR - TIMBER	BAMBOO

WINDOW SCHEDULE		DOOR SCHEDULE	
W6	WINDOW 1000x610	D6	DOOR INT 2090x1500
W5	WINDOW 1000x610	D5	DOOR INT 1240x720
W4	WINDOW 600x1210	D4	DOOR INT 2040x720
W3	WINDOW 1000x1510	D3	DOOR INT 2040x820
W2	WINDOW 400x400	D2	DOOR EX 2100x1800
W1	WINDOW 1000x1210	D1	DOOR EX 2040x920

AREA HOUSE = 98.4m
AREA DECK = 10m
TOTAL AREA = 108.65m

PLANS AND DOCUMENTS
referred to in the ULDA
APPROVAL dated 8 /12 /10

Note:
The furniture shown on this plan is an
indicative suggested layout only and
should not be relied on by the
purchaser.

DISCLAIMER: NOTE THAT THESE
PLANS ARE PROVIDED SIMPLY TO
ILLUSTRATE THE INTENDED LAYOUT
OF THE HOMES AT THE TIME OF
PRINTING. CHANGES IN LAW AND
BETTER DESIGN OUTCOMES MAY
AFFECT THE FINAL FLOOR PLANS.
SUBMITTED FOR BUILDING APPROVAL.
THE INFORMATION IS PROVIDED IN
GOOD FAITH, BUT IS GIVEN ON THE
BASIS THAT PANORAMA PROPERTY
GROUP RESERVES THE RIGHT TO
MAKE CHANGES AFTER DISCUSSION
WITH THE COMPANY.

APPROVED FOR MANUFACTURE ON
BEHALF OF:

NAME (PRINT):.....

COMPANY POSITION:.....

SIGNATURE:.....


DATE:.....

Issue	Date	Description	By	Check
A	AS NOTED	ORIGINAL		

FLOOR PLANS

Project
LOT 36 - HOUSE 6
BLACKWATER - 2 BED HOUSE
Client
PANORAMA PROPERTY GROUP


Drawn By	Drawn Date	Scale	Sheet
SBP	SEPT 10	1:50	A2
Checked By	Check Date	DIMENSIONS ARE IN MM DO NOT SCALE	
SB:		RO:	
Draw No.		Sheet	Issue
001			A

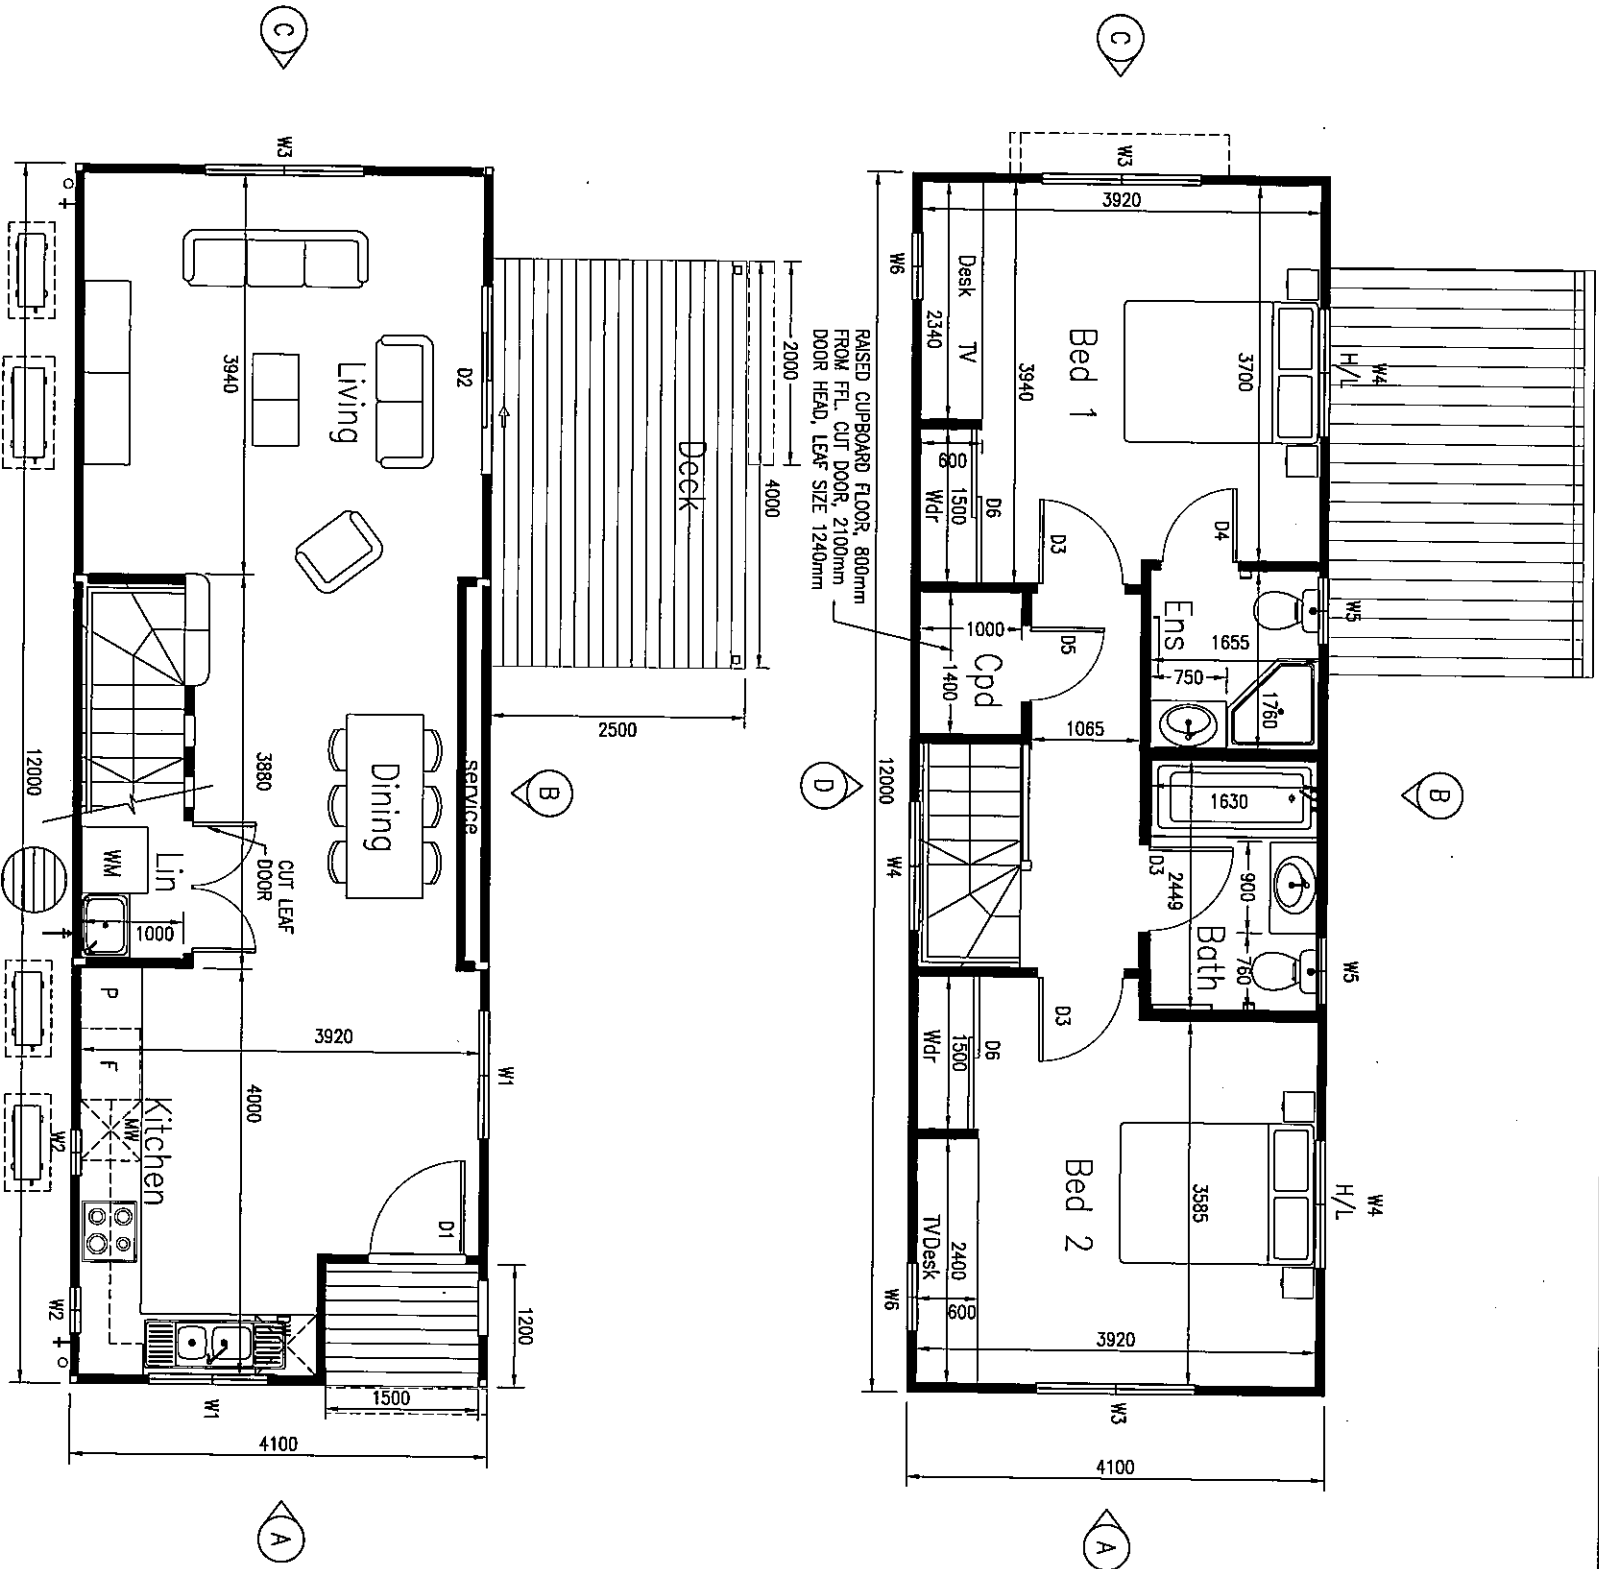


FINISHES SCHEDULE			
FLOORING		ROOF/CEILING	
FLOOR COVERING	ARMSTRONG 'RHINO ELEMENTS'	CEILING LINING	FLAT WHITE
FLOOR COVERING	CARPET - URBAN BLOCK	ROOFING	CUSTOM ORB SUREMAST
FL COVERING - WET	ARMSTRONG - ACCOLADE PLUS	GUTTERING	COLONIAL SUREMAST
DECKING		CEILING HEIGHT	2400
WALLS			
EXT. LINING	COLORBOND CUSTOM ORB	MONUMENT	
KITCHEN CABINETRY SPEC			
EASTLAP CLADDING			
SCYON STRA			
CCS/TIMBER			
O/H CUPBOARDS			
CLASSIC WHITE SHEEN			
INT. LINING			
10mm PLASTERBOARD FLUSHED			
CALCIUM			
SKIRTING			
67x11			
CALCIUM H/GLOSS			
CORNICE			
55mm GYPROCK CORNICE			
TO MATCH CEILING			
STAIR - TIMBER			
BAMBOO			

WINDOW SCHEDULE		DOOR SCHEDULE	
W6	WINDOW 1000x610	D6	DOOR INT 2080x1500
W5	WINDOW 1000x610	D5	DOOR INT 1240x720
W4	WINDOW 600x1210	D4	DOOR INT 2040x720
W3	WINDOW 1000x1510	D3	DOOR INT 2040x820
W2	WINDOW 400x410	D2	DOOR EX 2100x1800
W1	WINDOW 1000x1210	D1	DOOR EXT 2040x920

PLANS AND DOCUMENTS
referred to in the ULDA
APPROVAL dated 8/12/10

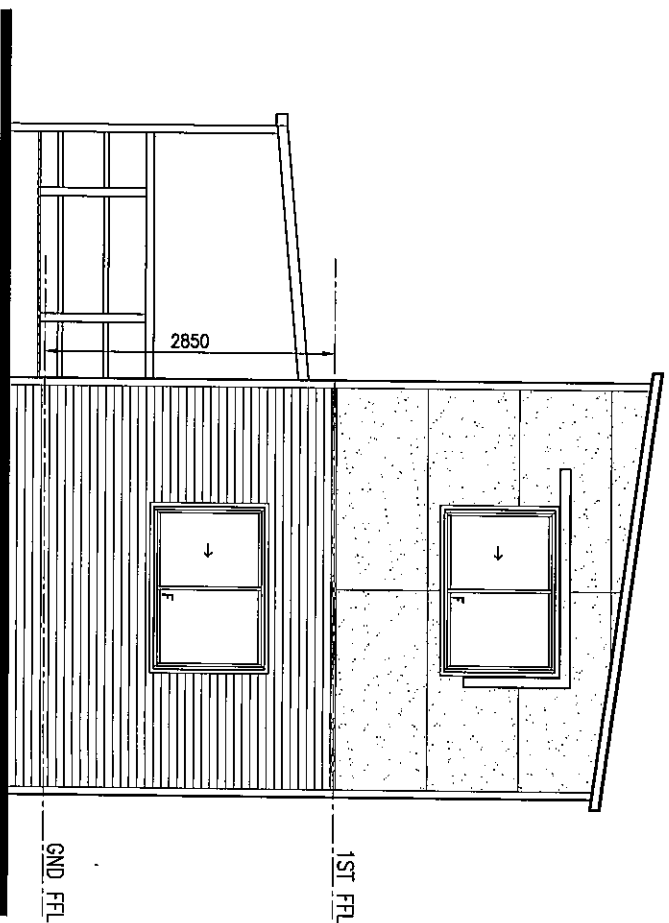

NORTH EAST ELEVATION (C)
SCALE 1:50

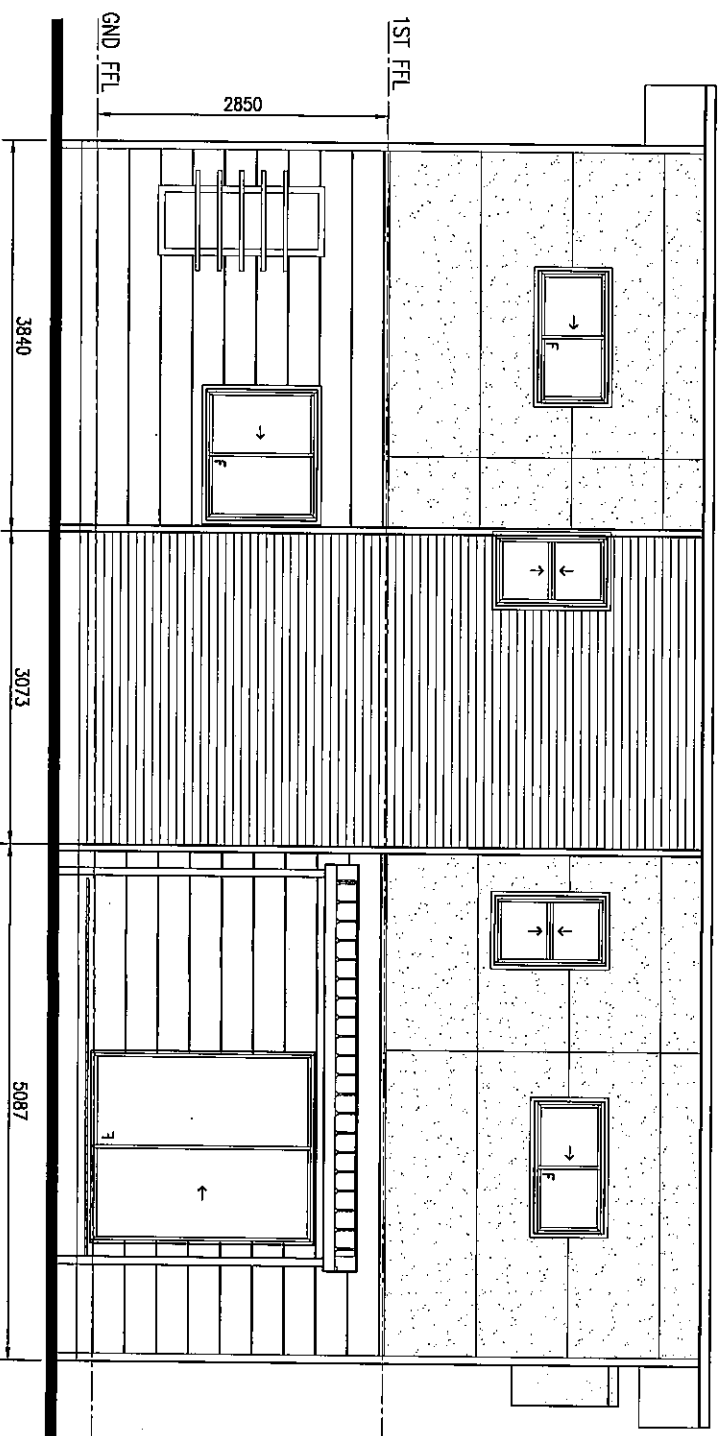

SOUTH EAST ELEVATION (D)
SCALE 1:50

FINISHES SCHEDULE

	COLORBOND CUSTOM ORB
	EASYLAP CLADDING w/ TEXTURECOAT
	SCYON STRIA

APPROVED FOR MANUFACTURE ON
BEHALF OF:

NAME (PRINT):.....
COMPANY POSITION:.....
SIGNATURE:.....
DATE:.....


Issue	Date	Description	By	Check
A	AS NOTED	ORIGINAL		

ELEVATIONS


Project
LOT 36 - HOUSE 1
BLACKWATER - 2 BED HOUSE
Client
PANORAMA PROPERTY GROUP

Drawn By SBP	Drawn Date SEPT 10	Scale 1:50	Sheet A2
Checked By	Check Date	DIMENSIONS ARE IN MM DO NOT SCALE	
Project No. SB:	Order No. RO:	Draw No. 003	Sheet A

PLANS AND DOCUMENTS
referred to in the ULDA
APPROVAL dated 8 /12 /16

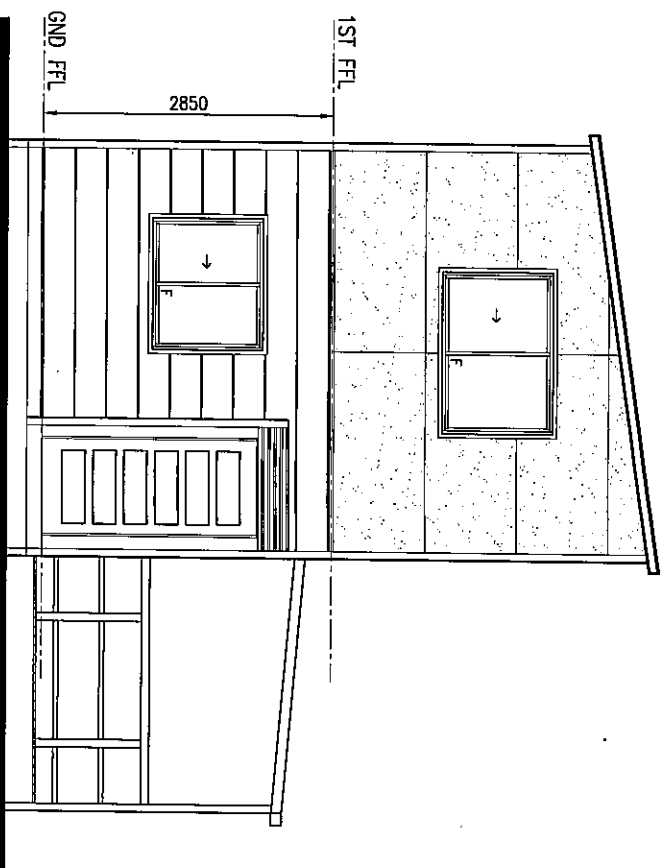

SOUTH WEST ELEVATION (A)
SCALE 1:50

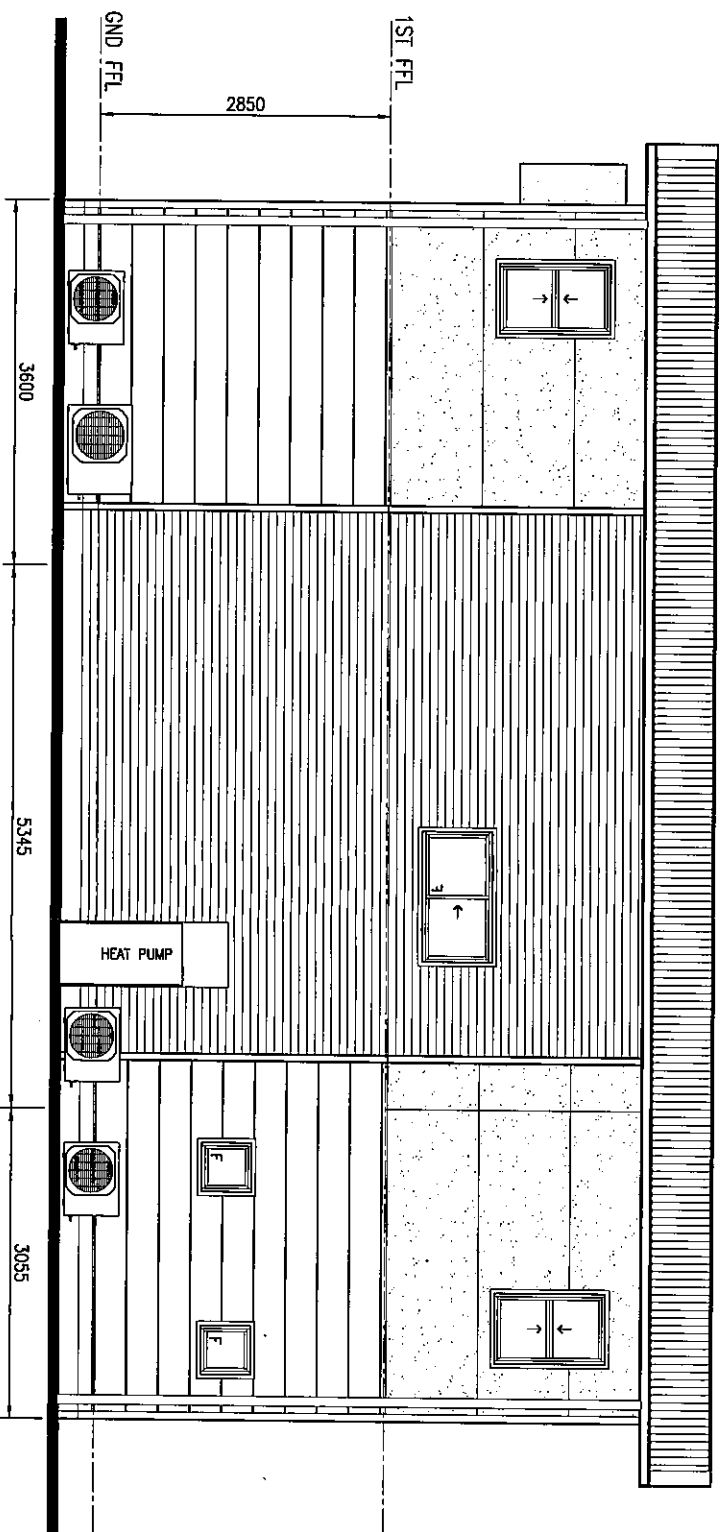

NORTH WEST ELEVATION (B)
SCALE 1:50

FINISHES SCHEDULE

	COLORBOND CUSTOM ORB
	EASTLAP CLADDING w/ TEXTURECOAT
	SCYON STRIA

APPROVED FOR MANUFACTURE ON
BEHALF OF:

NAME (PRINT):.....

COMPANY POSITION:.....

SIGNATURE:.....

DATE:.....


Issue	Date	Description	By	Check
A	AS NOTED	ORIGINAL		

ELEVATIONS


Project
LOT 36 - HOUSE 1
BLACKWATER - 2 BED HOUSE
Client
PANORAMA PROPERTY GROUP

Drawn By	Scale	Sheet
SBP	1:50	A2
Checked By	Check Date	DIMENSIONS ARE IN MM DO NOT SCALE
SBP	RO:	
Drawn No.	Sheet	Size
002	A	A

PLANS AND DOCUMENTS
referred to in the ULDA
APPROVAL dated 8 /12/10

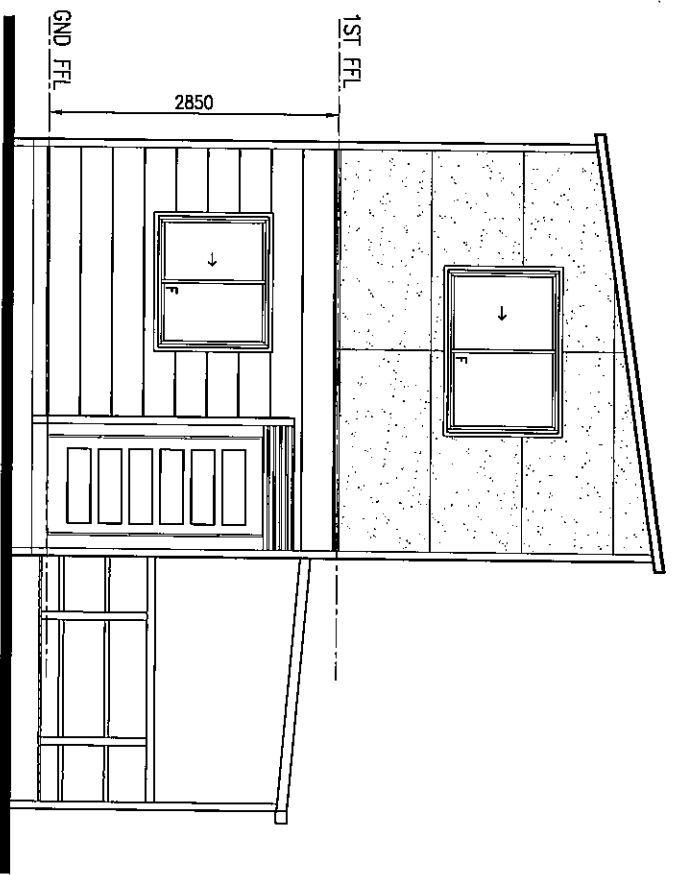

SOUTH WEST ELEVATION (A)
SCALE 1:50

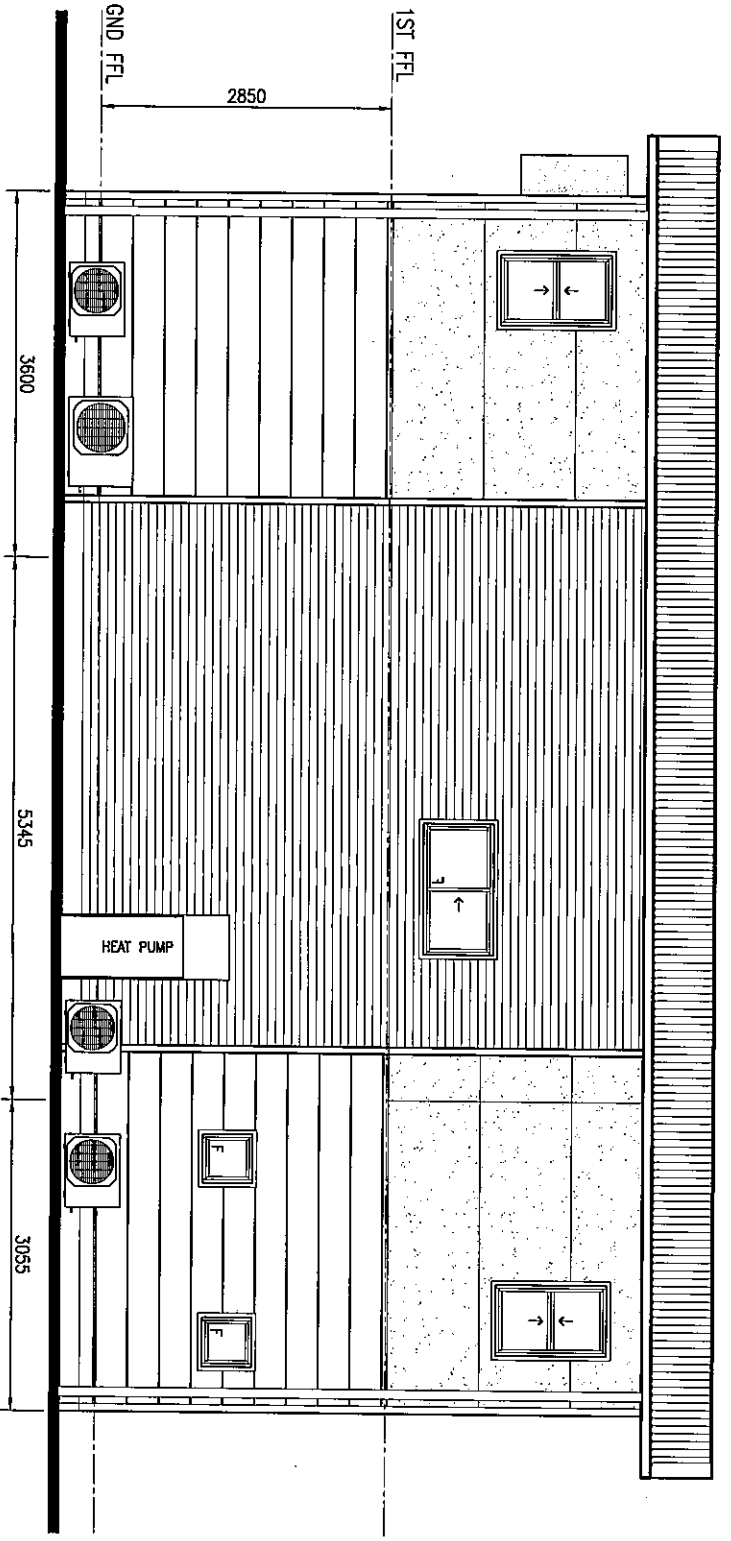

NORTH WEST ELEVATION (B)
SCALE 1:50

FINISHES SCHEDULE

	COLORBOND CUSTOM ORB
	EASTLAP CLADDING w/ TEXTURECOAT
	SCYON STRIA

APPROVED FOR MANUFACTURE ON
BEHALF OF:

NAME (PRINT):.....
COMPANY POSITION:.....
SIGNATURE:.....
DATE:.....

Rev	Date	Description	By	Check
A	AS NOTED	ORIGINAL		


ELEVATIONS

Project
LOT 36 - HOUSE 2
BLACKWATER - 2 BED HOUSE
Client
PANORAMA PROPERTY GROUP

Drawn By SBP	Drawn Date SEPT 10	Scale 1:50	Sheet A2
Checked By	Check Date	DIMENSIONS ARE IN MM DO NOT SCALE	
SBP	RO:		
002			A

PLANS AND DOCUMENTS
referred to in the ULDA
APPROVAL dated 8 /12 /10

NORTH EAST ELEVATION
SCALE 1:50

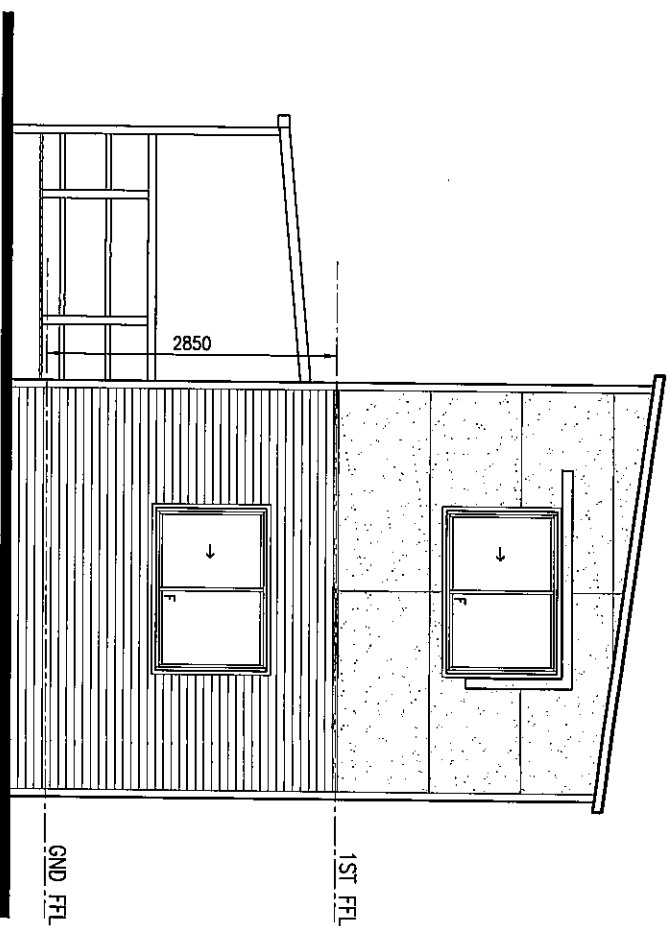

FINISHES SCHEDULE

	COLORBOND CUSTOM ORB
	EASTLAP CLADDING w/ TEXTURECOAT
	SCYON STRIA

APPROVED FOR MANUFACTURE ON
BEHALF OF:

NAME (PRINT):.....
COMPANY POSITION:.....

SIGNATURE:.....
DATE:.....


Time	Date	Description	By	Check
A	AS NOTED	ORIGINAL		

ELEVATIONS


Project
LOT 36 - HOUSE 2
BLACKWATER - 2 BED HOUSE
Client
PANORAMA PROPERTY GROUP

Drawn By SBP	Drawn Date SEPT 10	Scale 1:50	Sheet A2
Checked By	Check Date	DIMENSIONS ARE IN MM DO NOT SCALE	
Project No. SB:	Order No. RO:		
Day No. 003	Sheet A		


SOUTH EAST ELEVATION
SCALE 1:50

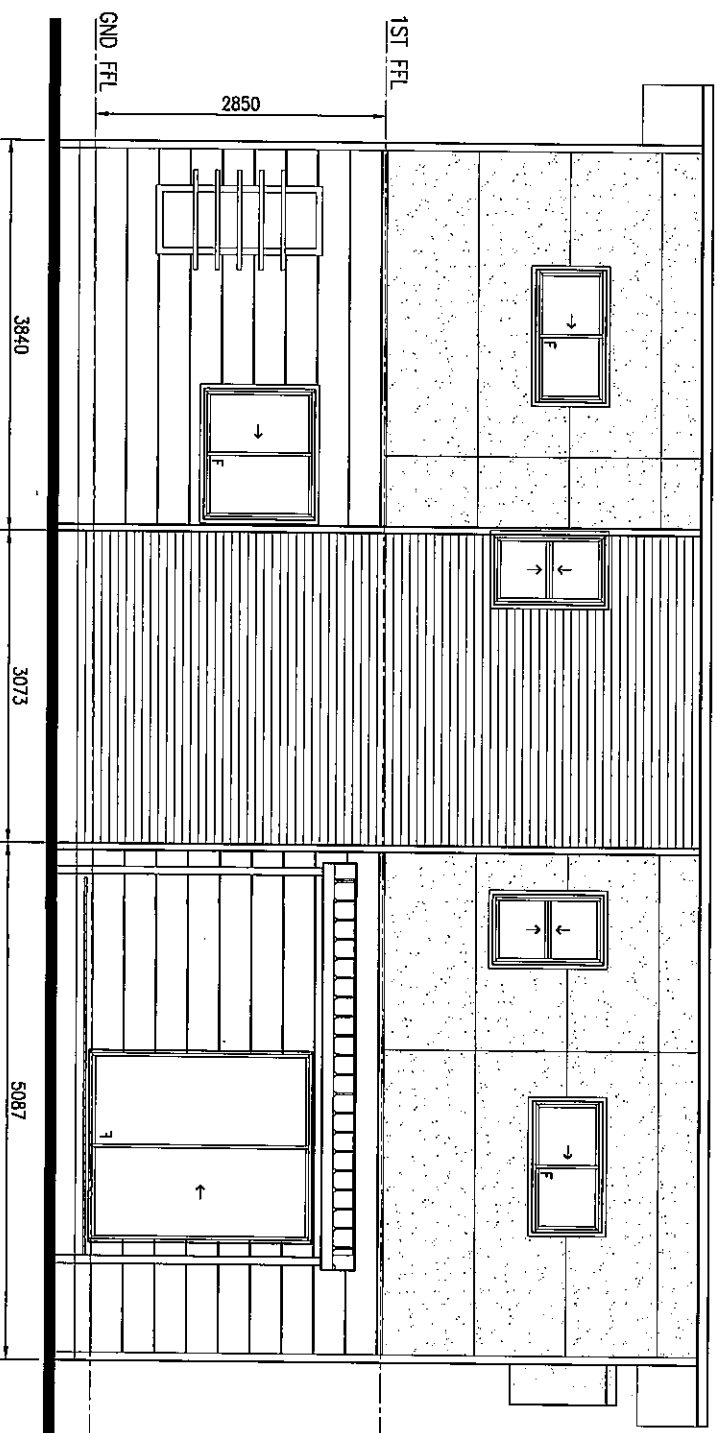

PLANS AND DOCUMENTS
referred to in the ULDA
APPROVAL dated 8 / 12 / 16

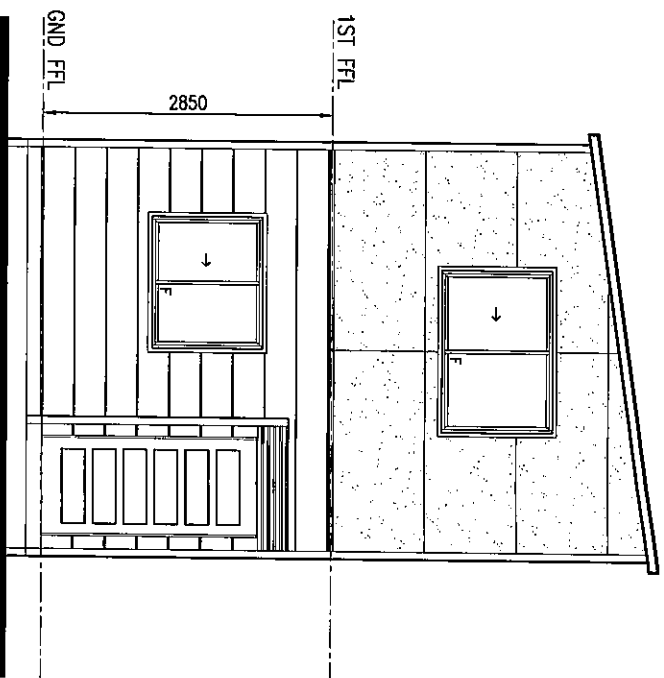

SOUTH WEST ELEVATION
SCALE 1:50
A

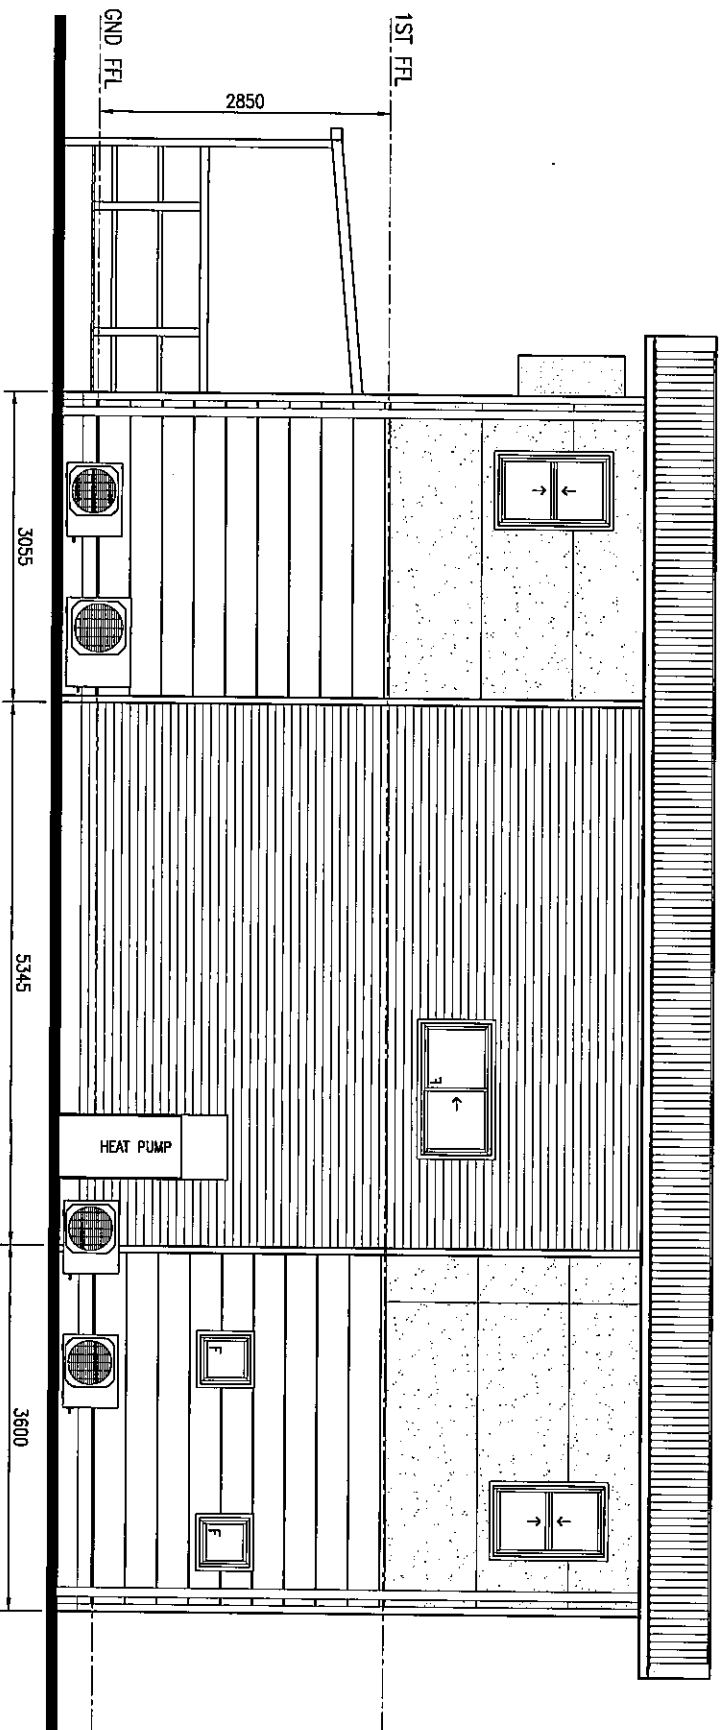

NORTH WEST ELEVATION
SCALE 1:50
B

FINISHES SCHEDULE

	COLORBOND CUSTOM ORB
	EASTLAP CLADDING w/ TEXTURECOAT
	SCYON STRA

APPROVED FOR MANUFACTURE ON
BEHALF OF:

NAME (PRINT):.....
COMPANY POSITION:.....

SIGNATURE:.....
DATE:.....

Rev	Date	Description	By	Check
A	15 NOV 2016	ORIGIN		


ELEVATIONS

Project
LOT 36 - HOUSE 3
BLACKWATER - 2 BED HOUSE
Client
PANORAMA PROPERTY GROUP

Drawn By SBP	Drawn Date SEPT 10	Scale 1:50	Sheet A2
Created By	Check Date	DIMENSIONS ARE IN MM DO NOT SCALE	
Project No. SB:	Order No. RO:		
Day No. 002	Sheet A		

PLANS AND DOCUMENTS
referred to in the ULDA
APPROVAL dated 8/12/10

NORTH EAST ELEVATION
SCALE 1:50

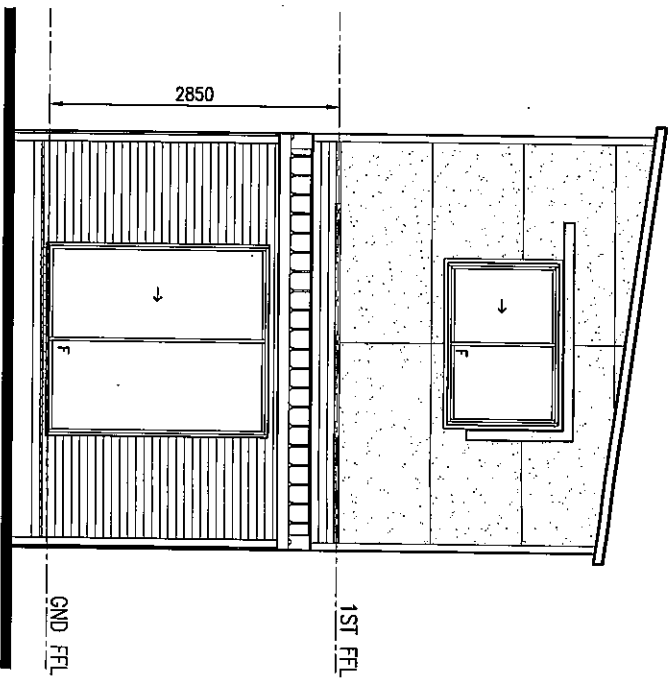

FINISHES SCHEDULE

	COLORBOND CUSTOM ORB
	EASTLAP CLADDING w/ TEXTURECOAT
	SCYON STRIA

APPROVED FOR MANUFACTURE ON
BEHALF OF:

NAME (PRINT):.....
COMPANY POSITION:.....
SIGNATURE:.....
DATE:.....


Issue	Date	Description	By	Check
A	15 NOV 10	ORIGINAL		

ELEVATIONS

Project
LOT 36 - HOUSE 3
BLACKWATER - 2 BED HOUSE
Client
PANORAMA PROPERTY GROUP


Drawn By SBP	Drawn Date SEPT 10	Scale 1:50	Sheet A2
Checked By SBP	Check Date SEPT 10	Dimensions ARE IN MM DO NOT SCALE	Issue A

SOUTH EAST ELEVATION
SCALE 1:50

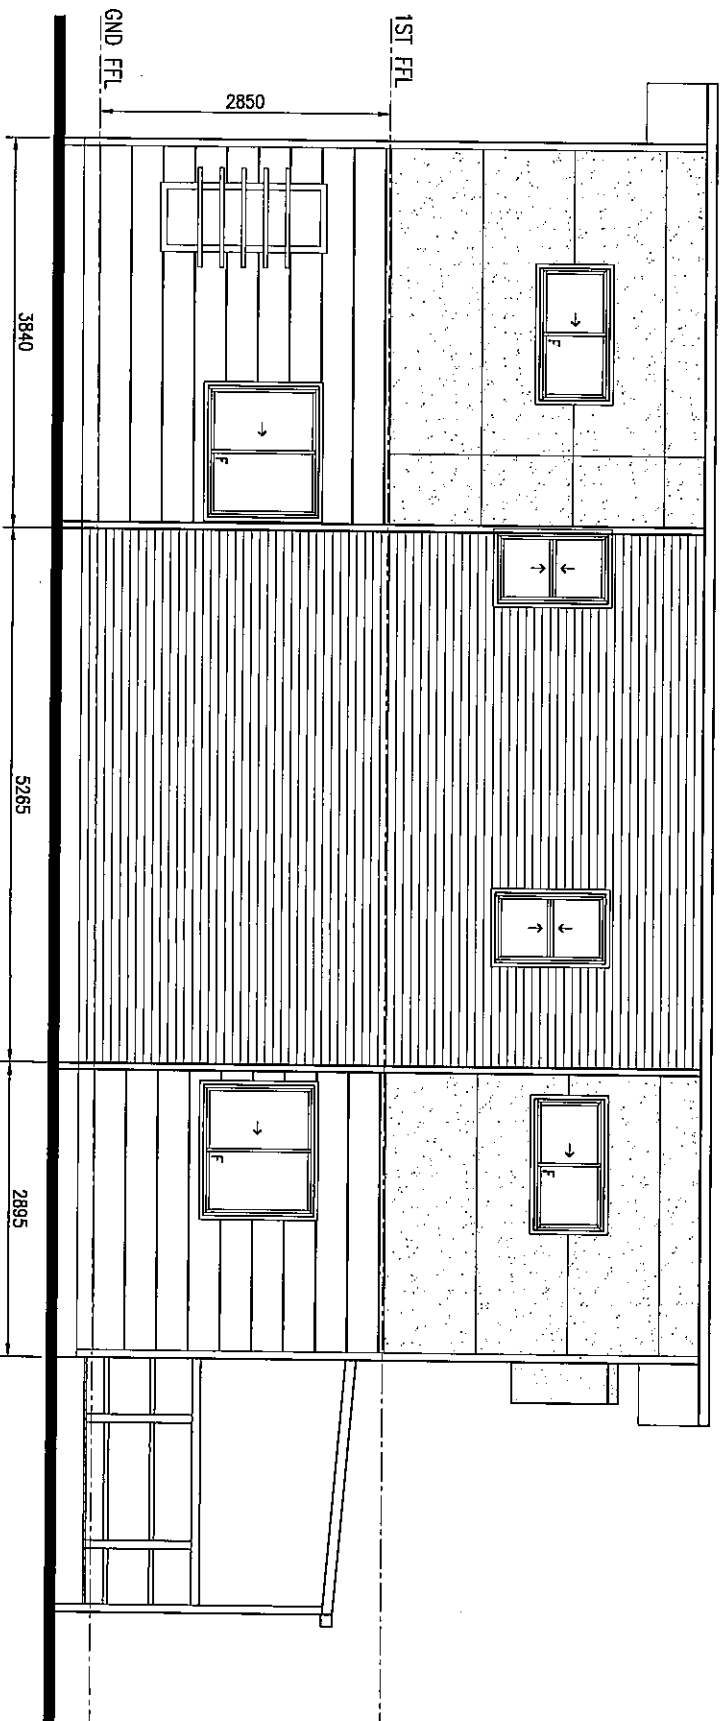


PLANS AND DOCUMENTS
referred to in the ULDA
APPROVAL dated 8/12/10



SOUTH WEST ELEVATION A
SCALE 1:50

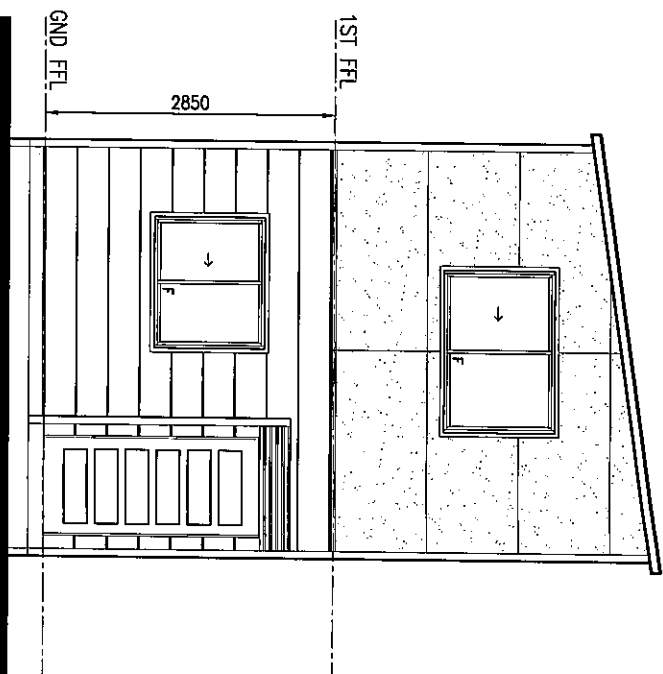

NORTH WEST ELEVATION B
SCALE 1:50

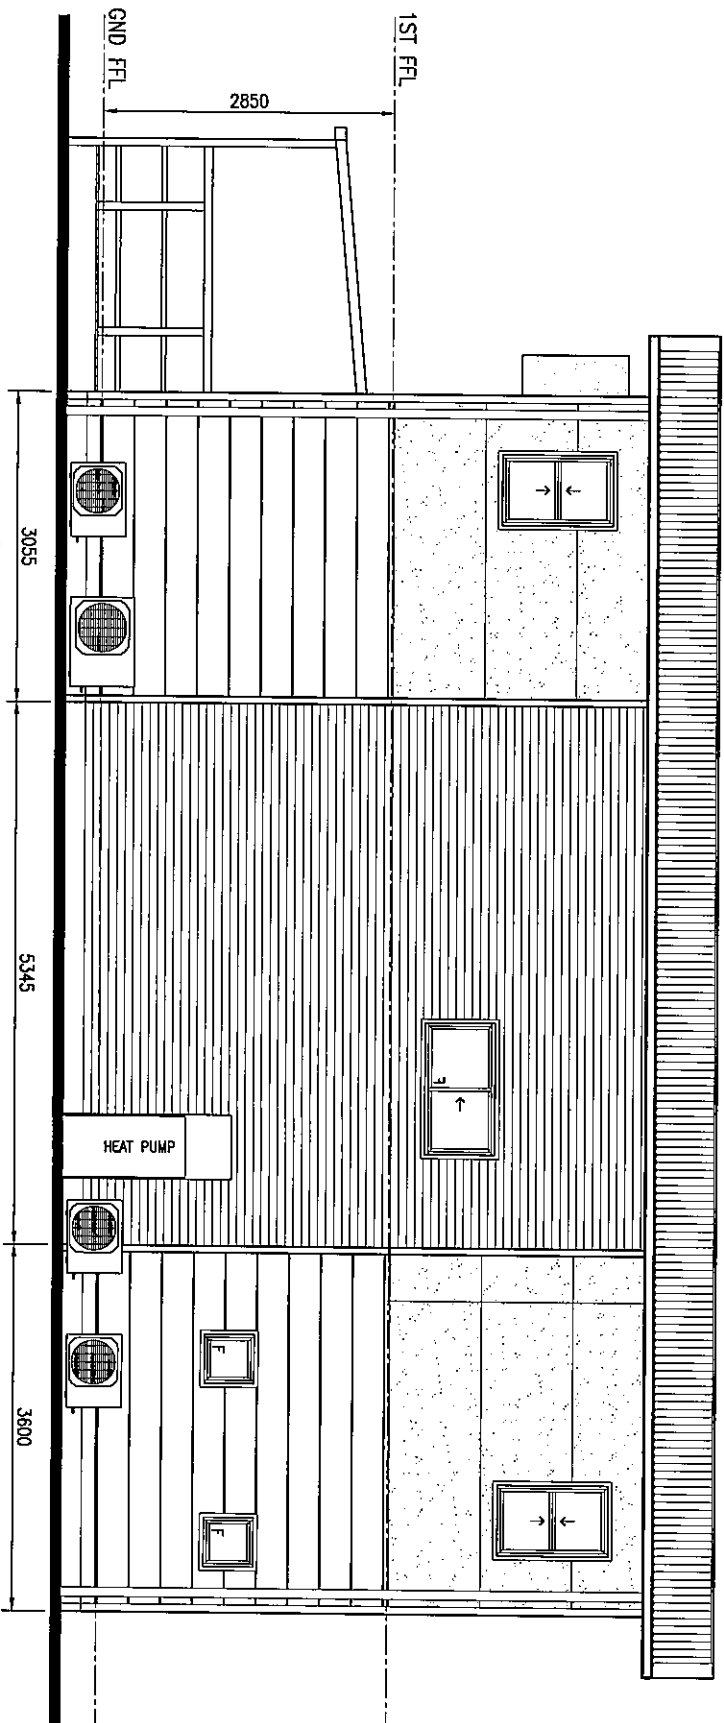

FINISHES SCHEDULE

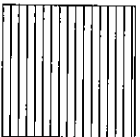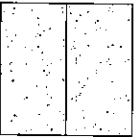	COLORBOND CUSTOM ORB
	EASYLAP CLADDING w/ TEXTURECOAT
	SCYON STRIA

APPROVED FOR MANUFACTURE ON
BEHALF OF:

NAME (PRINT):.....
COMPANY POSITION:.....
SIGNATURE:.....
DATE:.....

Issue	Date	Description	By	Date
A	15/07/10	ORIGINAL		


ELEVATIONS

Project: LOT 36 - HOUSE 4
Blackwater - 2 BED HOUSE
Client: PANORAMA PROPERTY GROUP

Drawn By	Scale	Sheet
SBP	1:50	A2
Created By	Check Date	Dimensions are in mm DO NOT SCALE
SBP	RO	
Drawn No.	Sheet	Size
002	A	A

PLANS AND DOCUMENTS
referred to in the ULDA
APPROVAL dated 8/17/10

NORTH EAST ELEVATION
SCALE 1:50

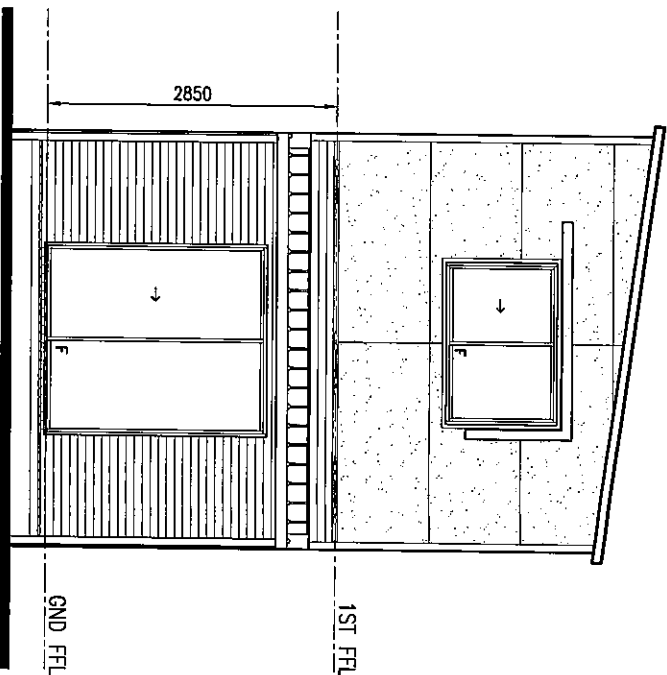

FINISHES SCHEDULE

	COLORBOND CUSTOM ORB
	EASYVAP CLADDING w/ TEXTURECOAT
	SCYON STRIA

APPROVED FOR MANUFACTURE ON
BEHALF OF:

NAME (PRINT):.....
COMPANY POSITION:.....

SIGNATURE:.....

DATE:.....


Issue	Date	Description	By	Check
A	AS NOTED	ORIGINAL		

ELEVATIONS

Project: LOT 36 - HOUSE 4
Client: BLACKWATER - 2 BED HOUSE
Client: PANORAMA PROPERTY GROUP


Drawn By	Open Date	Scale	Sheet	Issue
SBP	SEPT 10	1:50	A2	
Character By	Check Date	DIMENSIONS ARE IN MM DO NOT SCALE	Order No.	
SBP		RO:		
003				A

SOUTH EAST ELEVATION
SCALE 1:50

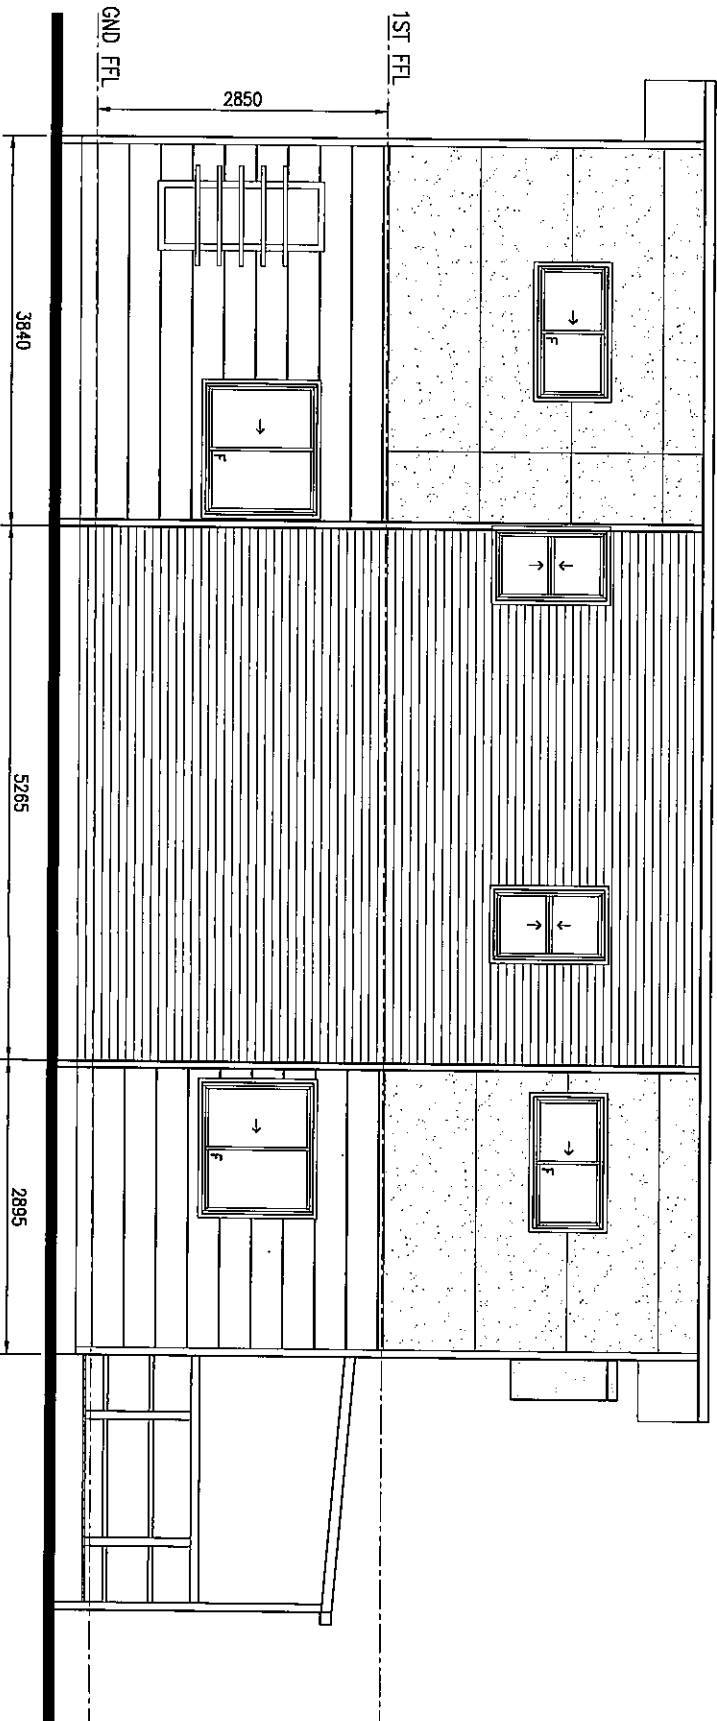

PLANS AND DOCUMENTS
referred to in the ULDA
APPROVAL dated 8 /12 /10

NORTH EAST ELEVATION (C)
SCALE 1:50

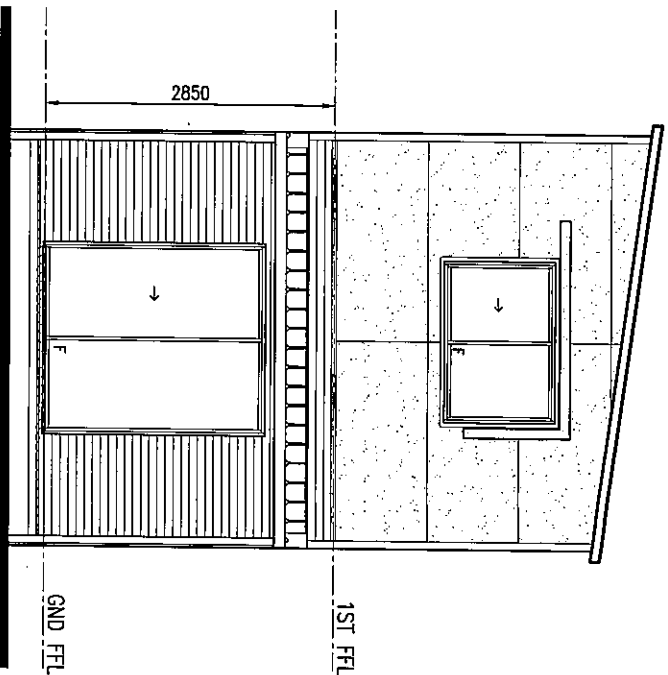

FINISHES SCHEDULE

	COLORBOND CUSTOM ORB
	EASTLAP CLADDING w/ TEXTURECOAT
	SCYON STRIA

APPROVED FOR MANUFACTURE ON
BEHALF OF:

NAME (PRINT):.....
COMPANY POSITION:.....

SIGNATURE:.....

DATE:.....


Rev	As Noted	Original	Description	By	Date
1					

ELEVATIONS

Project: LOT 36 - HOUSE 5
Blackwater - 2 BED HOUSE
Client: PANORAMA PROPERTY GROUP


Drawn By: SBP	Drawn Date: SEPT 10	Scale: 1:50	Sheet: A2
Checked By:	Check Date:	Dimensions are in mm DO NOT SCALE	
Project No: SBP	Order No: RO		
Rev No: 003	Sheet: A		

SOUTH EAST ELEVATION (D)
SCALE 1:50

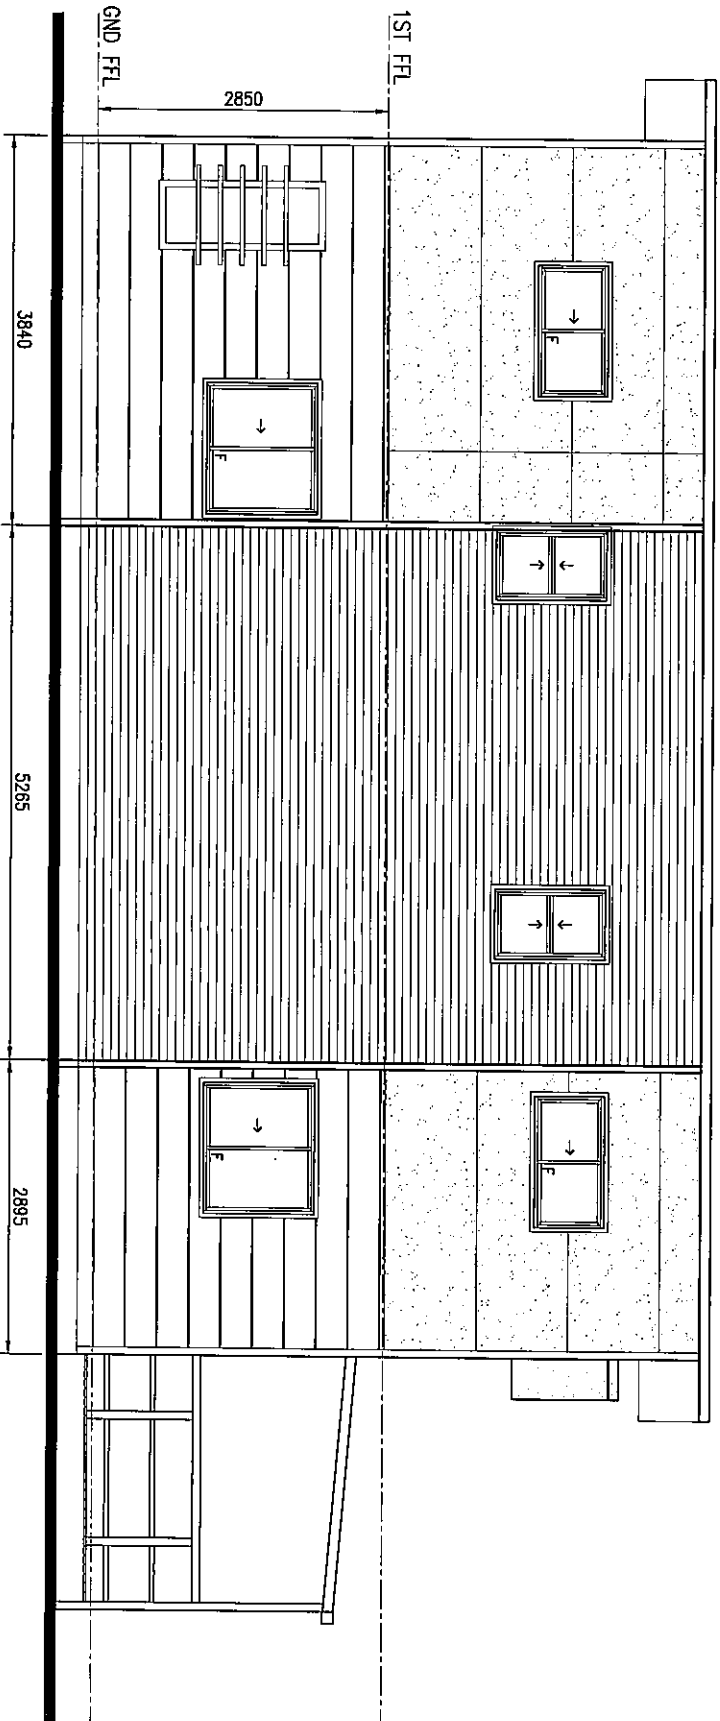


PLANS AND DOCUMENTS
referred to in the ULDA
APPROVAL dated 8 /12 /10

SOUTH WEST ELEVATION (A)
SCALE 1:50

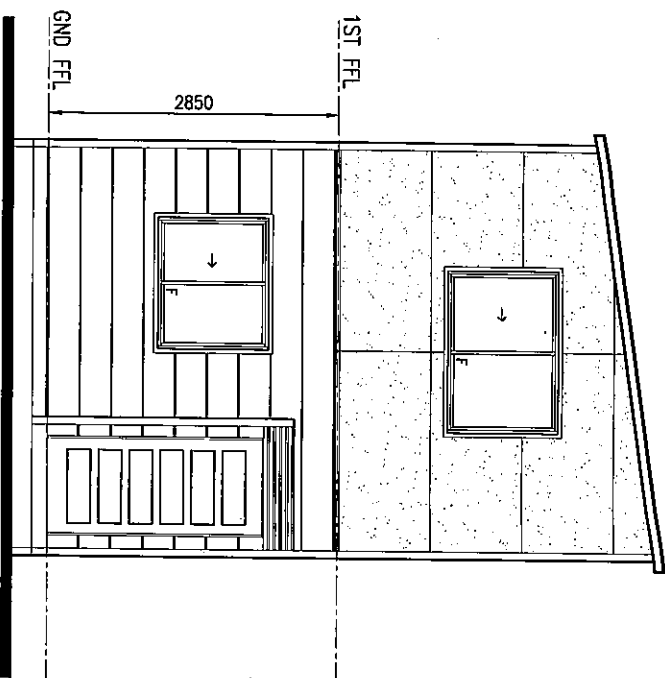

NORTH WEST ELEVATION (B)
SCALE 1:50

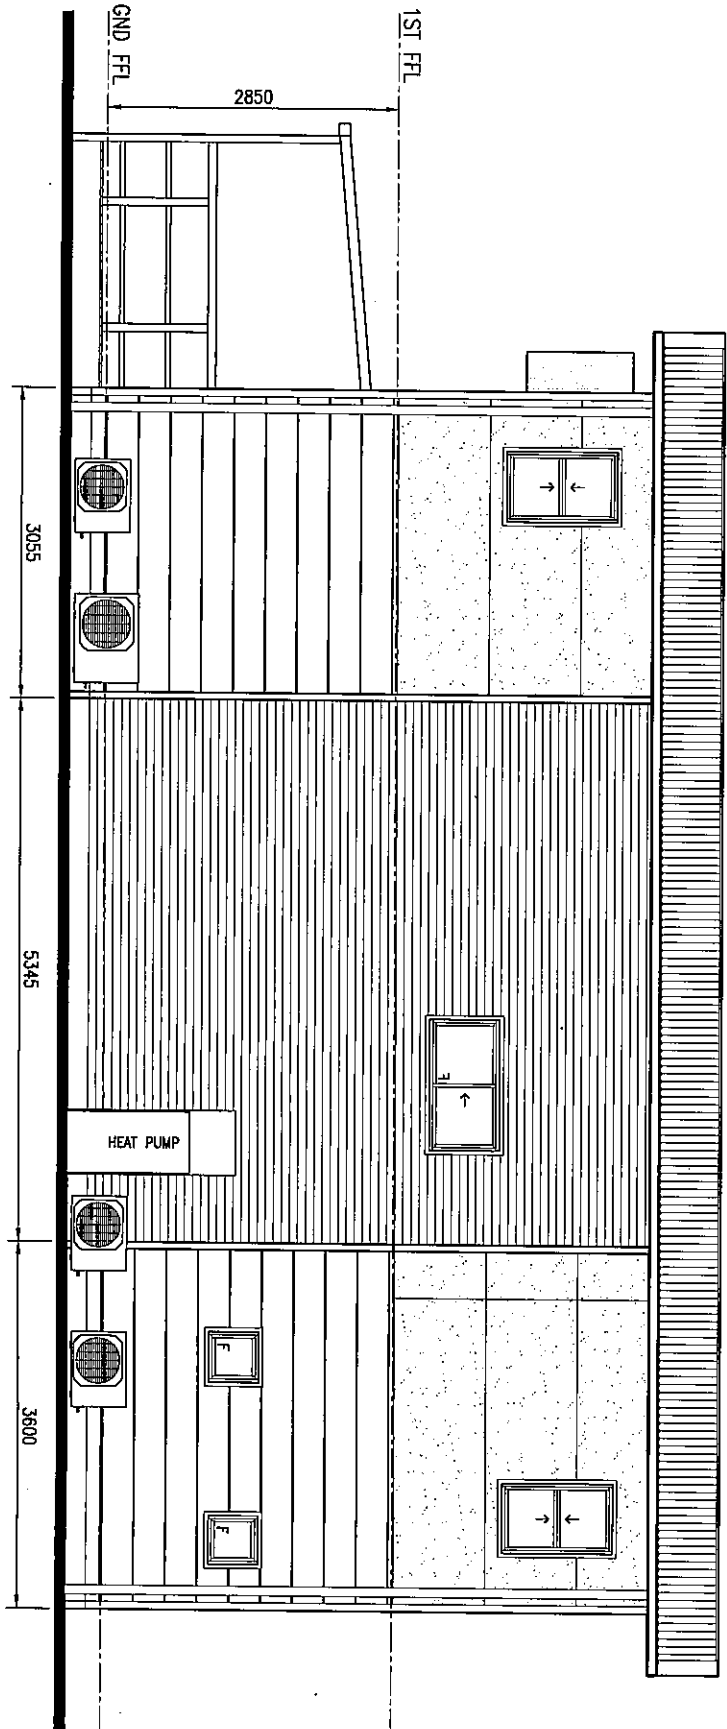

FINISHES SCHEDULE

	COLORBOND CUSTOM ORB
	EASTLAP CLADDING w/ TEXTURECOAT
	SCYON STRIA

APPROVED FOR MANUFACTURE ON
BEHALF OF:

NAME (PRINT):.....
COMPANY POSITION:.....
SIGNATURE:.....
DATE:.....


Rev	Date	Description	By	Check
A	AS NOTED	ORIGINAL		

ELEVATIONS


Project
LOT 36 - HOUSE 5
BLACKWATER - 2 BED HOUSE
Client
PANORAMA PROPERTY GROUP

Drawn By	Scale	Sheet
SBP	1:50	A2
Check By	Object Date	Dimensions are in mm
SBP	DO NOT SCALE	
Project No.	Draw No.	Scale
002	RO:	A

PLANS AND DOCUMENTS
referred to in the ULDA
APPROVAL dated 8 /12 /10

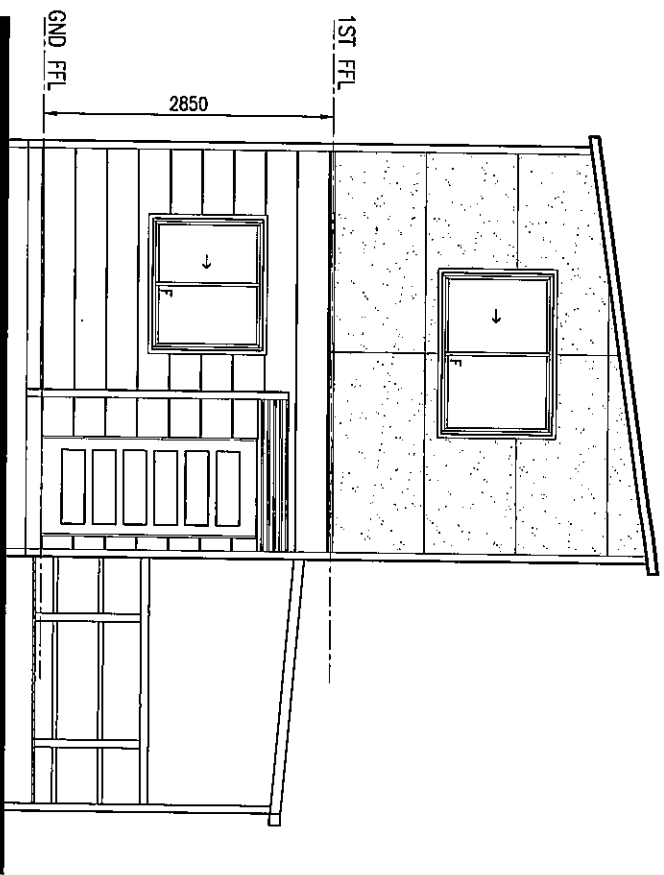

SOUTH WEST ELEVATION A
SCALE 1:50

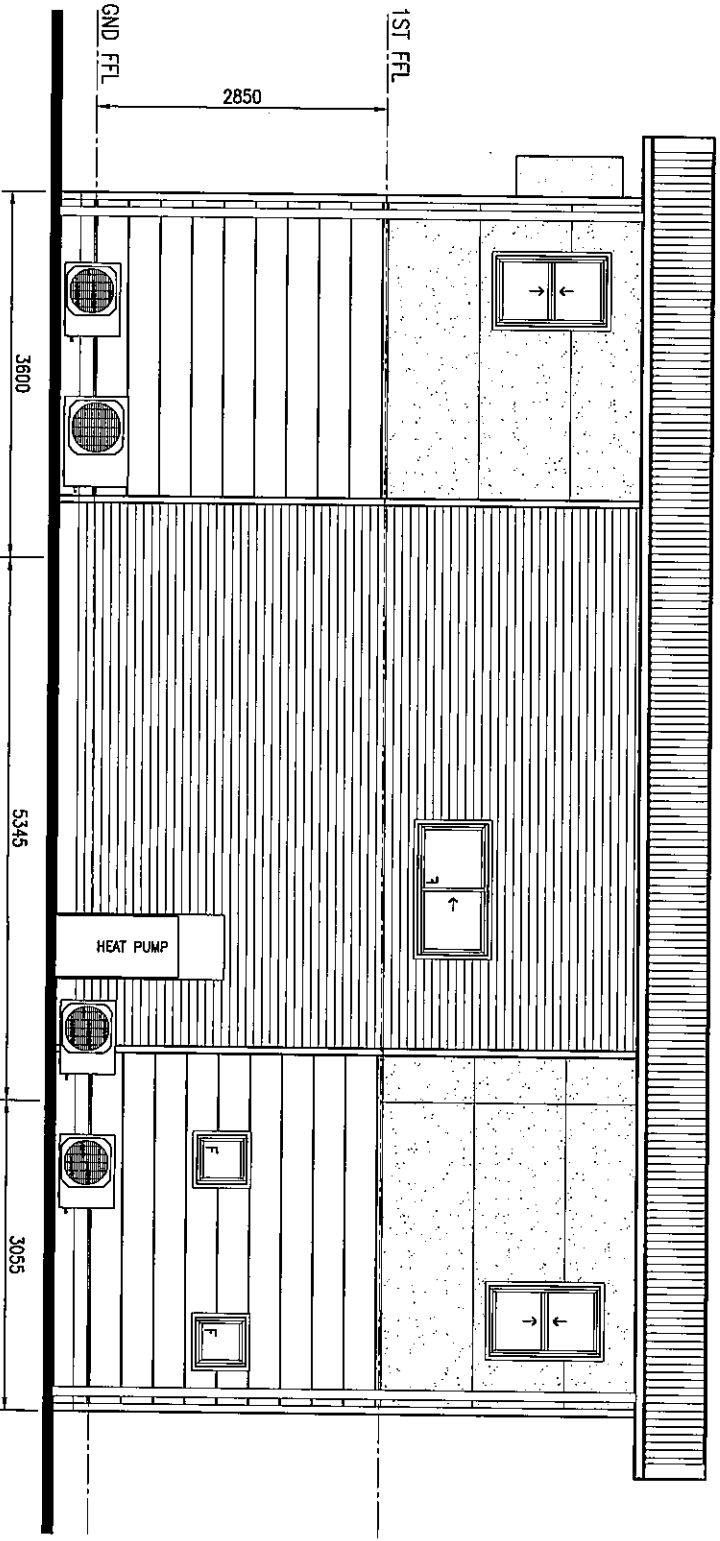

NORTH WEST ELEVATION B
SCALE 1:50

FINISHES SCHEDULE

	COLORBOND CUSTOM ORB
	EASYVAP CLADDING w/ TEXTURECOAT
	SCYON STRIA

APPROVED FOR MANUFACTURE ON
BEHALF OF:

NAME (PRINT):
COMPANY POSITION:
SIGNATURE:
DATE:

Rev	Date	Description	By	Check
A	AS NOTED	ORIGINAL		


ELEVATIONS

Project
LOT 36 - HOUSE 6
BLACKWATER - 2 BED HOUSE
Client
PANORAMA PROPERTY GROUP


Drawn By	Drawn Date	Scale	Sheet	Sheet
SBP	SEPT 10	1:50	A2	002
Checked By	Project Date	DIMENSIONS ARE IN MM DO NOT SCALE	Order No.	Rev
SBP			RO:	A

PLANS AND DOCUMENTS
referred to in the ULDA
APPROVAL dated 8 /12 /10

NORTH EAST ELEVATION
SCALE 1:50

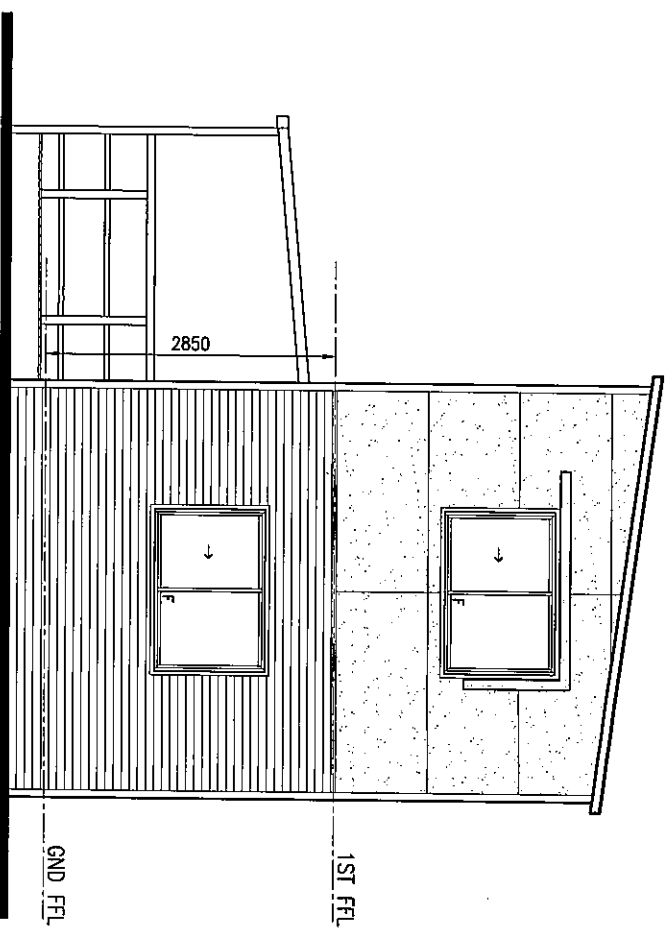

SOUTH EAST ELEVATION
SCALE 1:50

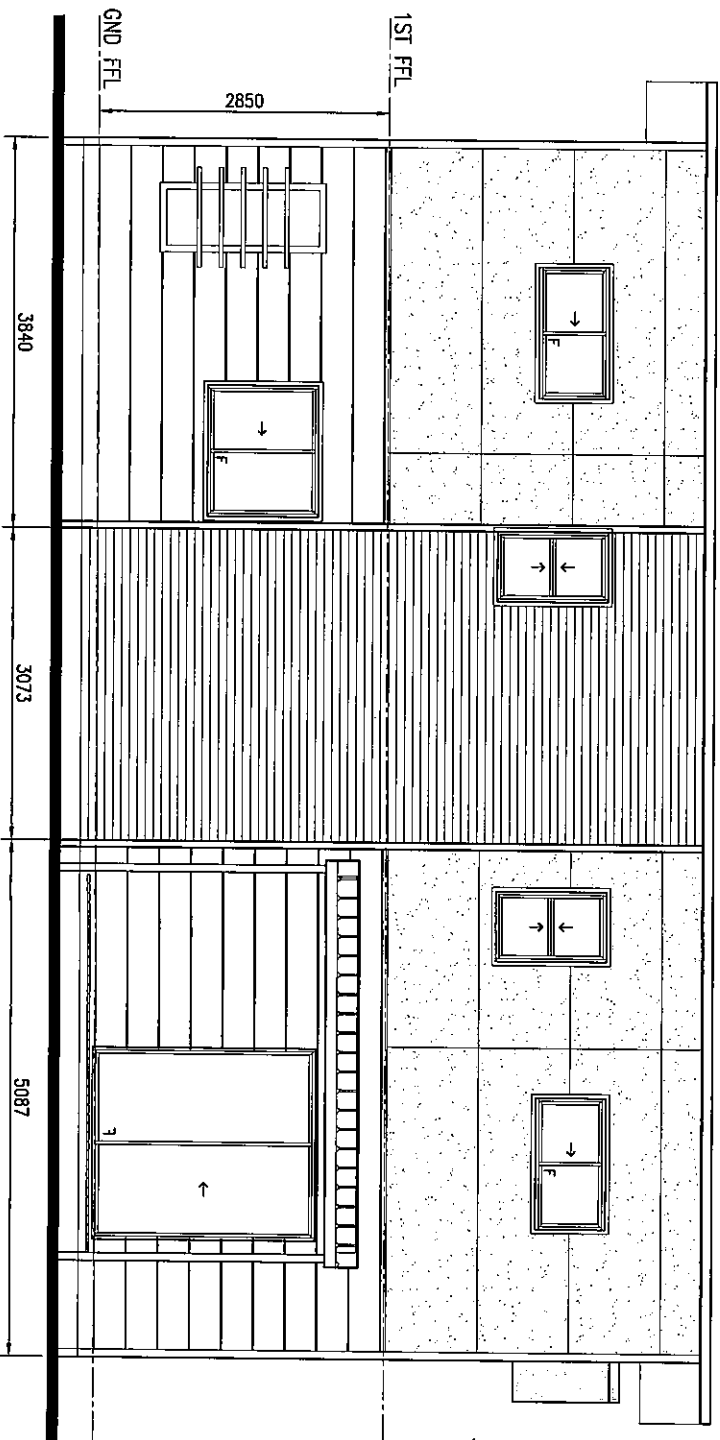

FINISHES SCHEDULE

	COLORBOND CUSTOM ORB
	EASTLAP CLADDING W/ TEXTURECOAT
	SCYON STRIA

APPROVED FOR MANUFACTURE ON
BEHALF OF:

NAME (PRINT):.....

COMPANY POSITION:.....

SIGNATURE:.....

DATE:.....

Issue	Date	Description	By	Check
A	15 OCT 10	ORIGIN.		

ELEVATIONS

Project
LOT 36 – HOUSE 6
BLACKWATER – 2 BED HOUSE
Client
PANORAMA PROPERTY GROUP

Drawn By	SBP	Check Date	SEPT 10	Scale	1:50	Notes	A2
Order No.	SB:	RO:					
Rev. No.	003						A