




PART 3

UNIT ARRANGEMENT
Unit Type Plans

3.0


UNIT ARRANGEMENTS

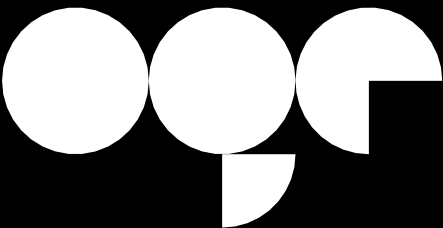


OGE Group
Architects



LOT 8002 BARINGA DR - TYPE A1 PLANS

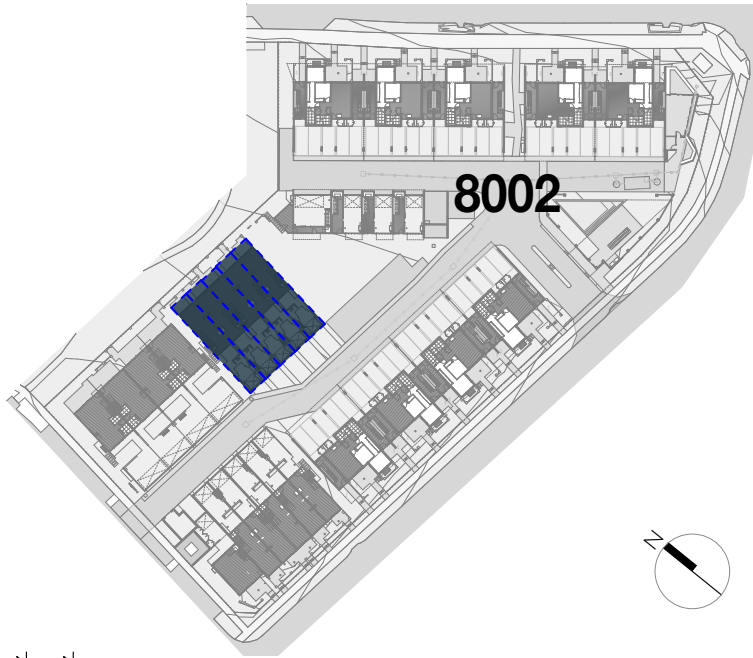


NOTE: Roof types alternate, refer elevations

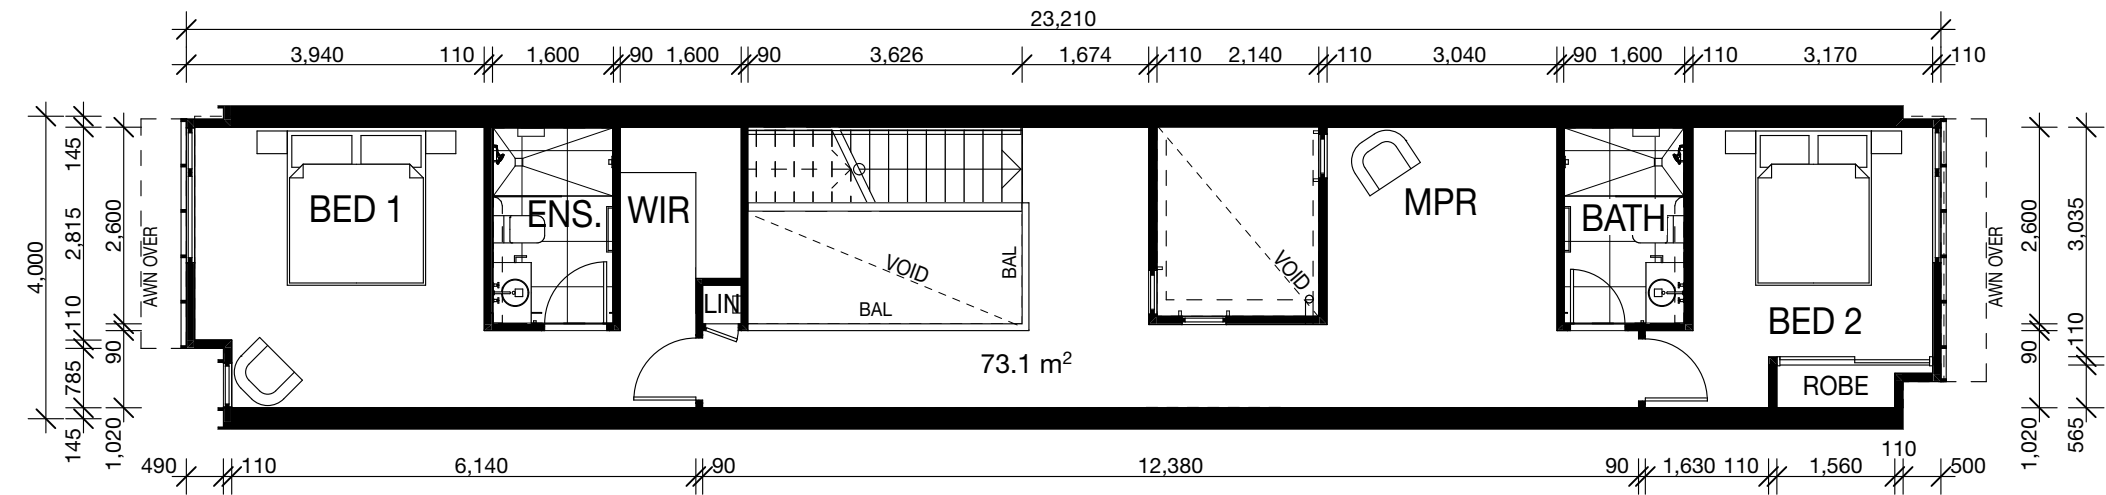

2
-
LEVEL 1
1:100

NOTE: Terraces vary between units, refer to general plans

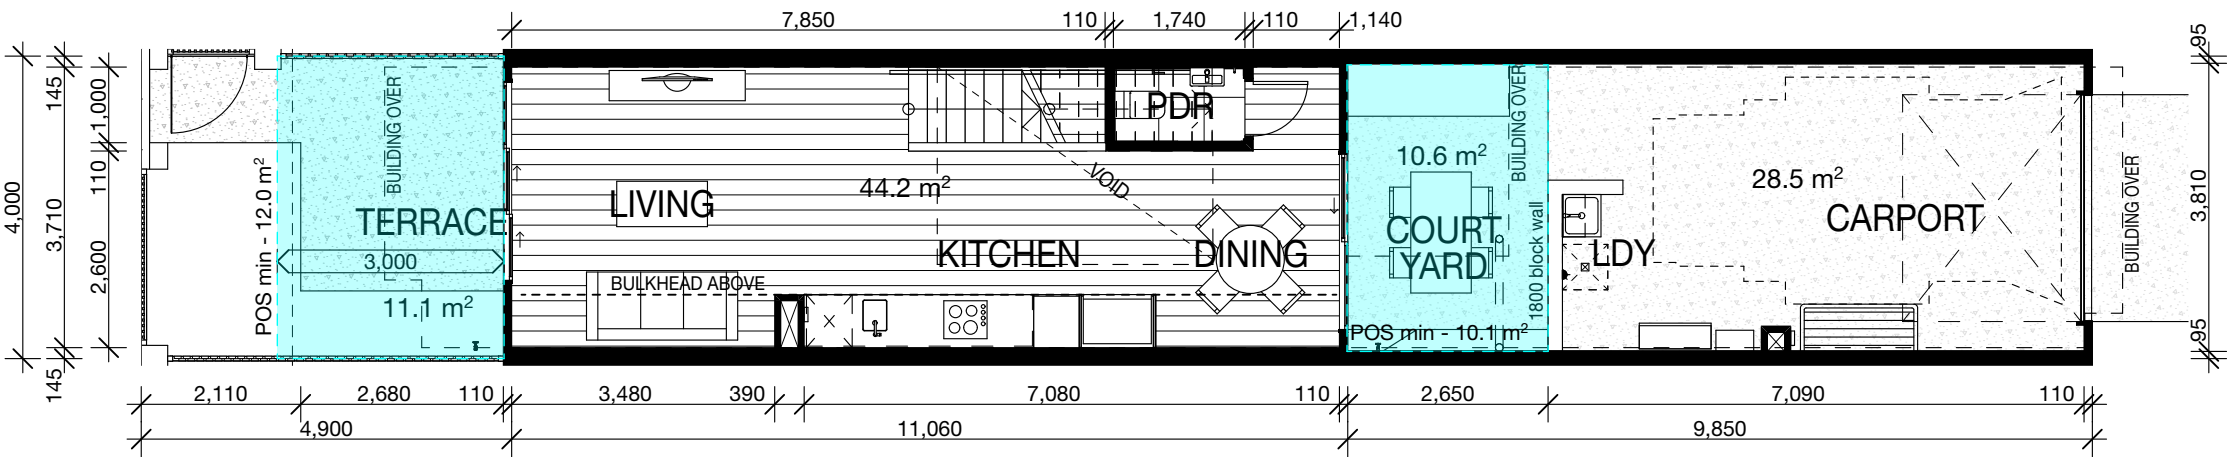

1
-
GROUND LEVEL
1:100

minimum required private open space = 15m²


AREA	
m²	
Internal Area	117.3m²
Terrace (incl. Courtyard)	21.7m²
Carport	28.5m²
Total	167.5m²

NOTE: Side yard space hasn't been included as it varies each lot

U	08.11.22	RFI ISSUE	OGE
T	03.11.22	RFI CONSULTANT ISSUE	OGE
S	01.08.22	LANDSCAPE UPDATE	OGE
P	22.06.22	RFI ISSUE	OGE
O	09.06.22	PRELIM. REVISED DA	OGE
C	17.05.22	PRICING ISSUE	OGE
D	03.05.22	CONSULTANT ISSUE	OGE
ISSUE	DATE	AMENDMENT	BY

NOTE: Figured dimensions to be taken in preference to scaled. Verify all dimensions on site before commencing work or making shop drawings. When printing from electronic files it is the responsibility of the operator to ensure the required scale is achieved.

COPYRIGHT BELONGS TO OGE GROUP ARCHITECTS.
RFI ISSUE
NOT FOR CONSTRUCTION

 

PROJECT
LOT 8002 BARINGA DR
BARINGA BOULEVARD, AURA
CALOUNDRA WEST

DRAWING TITLE
TYPE A1 PLANS
CLIENT
OGE GROUP



DRAWN
OGE
PROJECT No.
20058
DATE
8/11/22
DRAWING No.
DA_3.2
SCALE @ A3
1:100
ISSUE No.
U

THIS DESIGN IS THE PROPERTY OF THE ARCHITECT. UNAUTHORISED USE OR REPRODUCTION WHOLLY OR IN PART MAY RESULT IN LEGAL ACTION.

O.G.E Group Pty.Ltd. Reg.No. 4212
Level 1 "The Old Courthouse"
4 First Avenue, Maroochydore Q 4558
PO Box 1687
Buddina Q 4575
design@ogegroup.com.au
www.ogegroup.com.au
T 5444 8883
F 5444 8887




LOT 8002 BARINGA DR - TYPE A2 PLANS

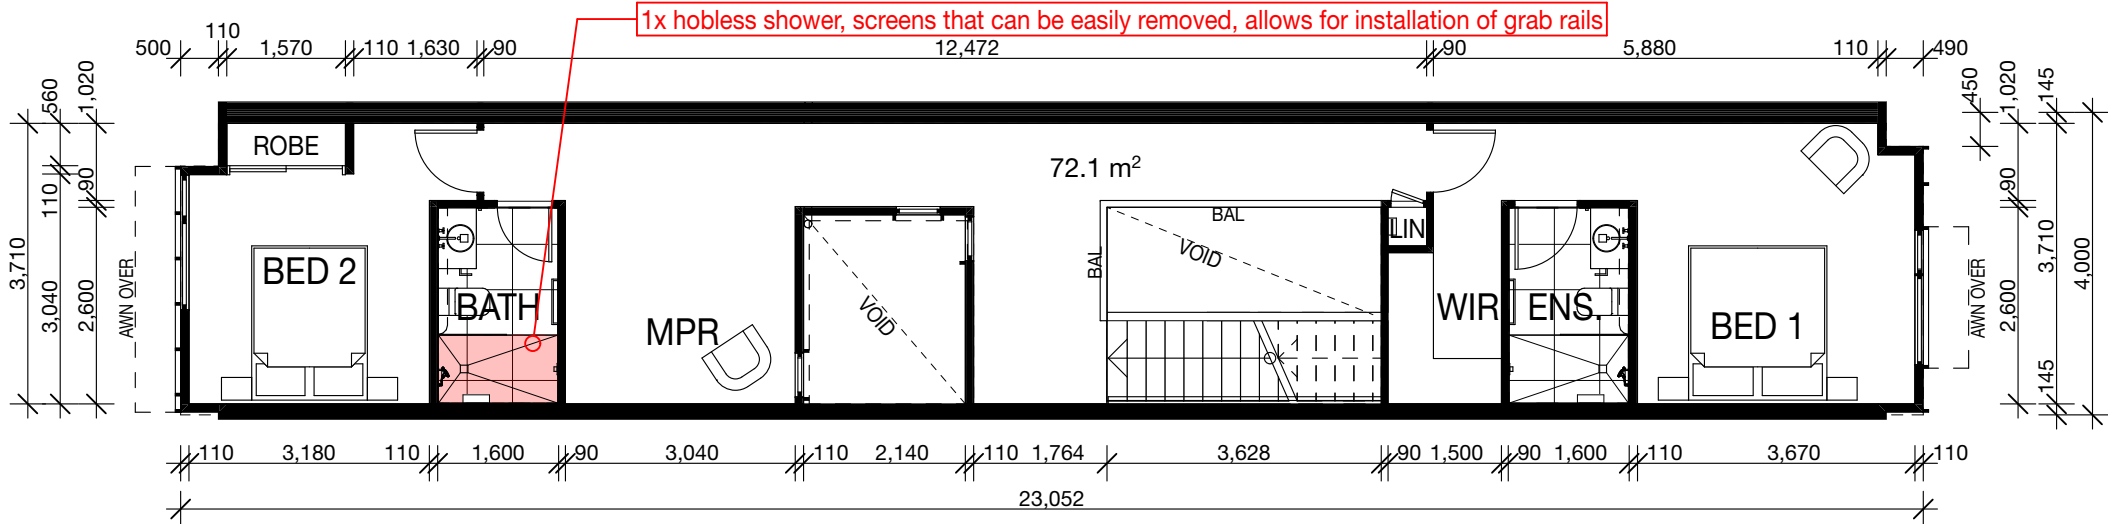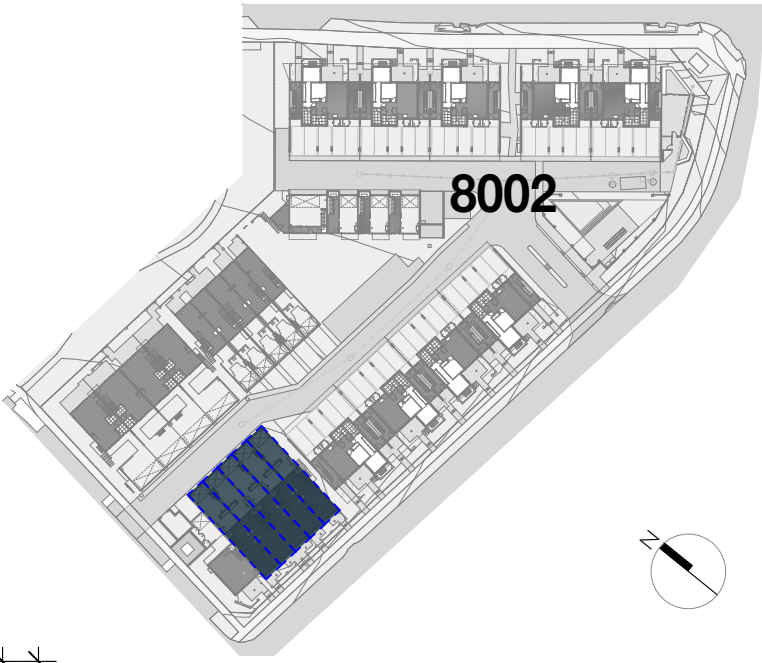

Silver level LHA requirements

NOTE: Terraces vary between units, refer to general plans

LEVEL 1
1:100

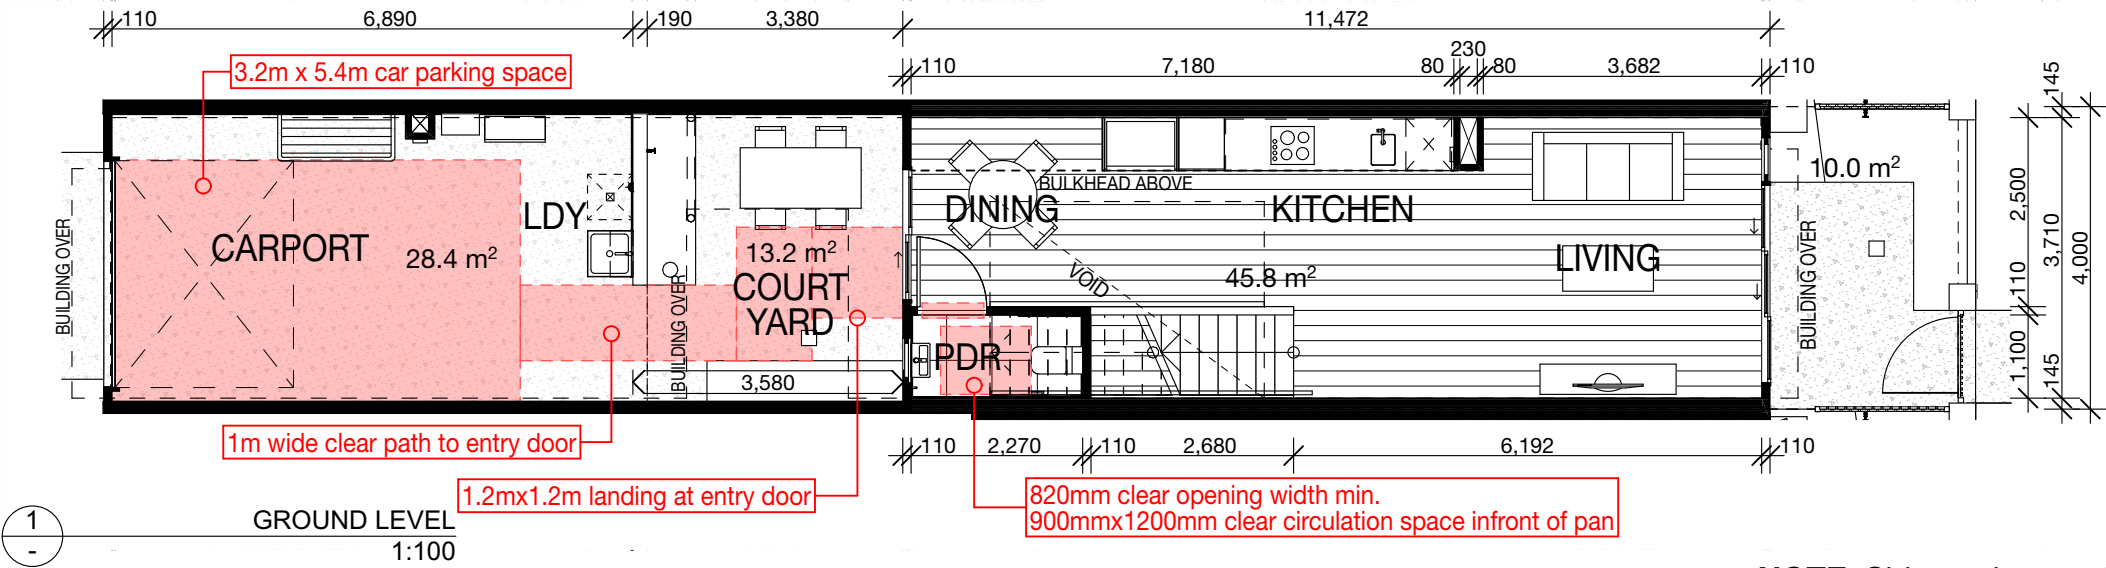

AREA	
	m ²
Internal Area	117.9m ²
Terrace (incl. Courtyard)	23.2m ²
Carport	28.4m ²
Total	169.5m ²

NOTE: Side yard space hasn't been included as it varies each lot

U	08.11.22	RFI ISSUE	OGE
T	03.11.22	RFI CONSULTANT ISSUE	OGE
S	01.08.22	LANDSCAPE UPDATE	OGE
R	22.06.22	RFI ISSUE	OGE
Q	09.06.22	PRELIM. REVISED DA	OGE
P	17.05.22	PRICING ISSUE	OGE
O	03.05.22	CONSULTANT ISSUE	OGE
ISSUE	DATE	AMENDMENT	BY

NOTE: Figured dimensions to be taken in preference to scaled. Verify all dimensions on site before commencing work or making shop drawings. When printing from electronic files it is the responsibility of the operator to ensure the required scale is achieved.

BP/Local: new/revised/total - BP/Local: Basic for ARCHICAD 22/20058 LOTS 8001_8002/20058 LOT 8002 MASTER

COPYRIGHT BELONGS TO OGE GROUP ARCHITECTS.

RFI ISSUE

NOT FOR CONSTRUCTION

SCALE 1:100

PROJECT
LOT 8002 BARINGA DR
BARINGA BOULEVARD, AURA
CALOUNDRA WEST

DRAWING TITLE
TYPE A2 PLANS

CLIENT
OGE GROUP

DRAWN
OGE

DATE
8/11/22

PROJECT No.
20058

design@ogegroup.com.au
www.ogegroup.com.au

SCALE @ A3
1:100

DRAWING No.
DA_3.3

ISSUE No.
U




THIS DESIGN IS THE PROPERTY OF THE ARCHITECT. UNAUTHORISED USE OR REPRODUCTION WHOLLY OR IN PART MAY RESULT IN LEGAL ACTION.

O.G.E Group Pty.Ltd.
Reg.No. 4212

Level 1 "The Old Courthouse"
4 First Avenue, Maroochydore Q 4558

PO Box 1687
Buddina Q 4575

T 5444 8883
F 5444 8887

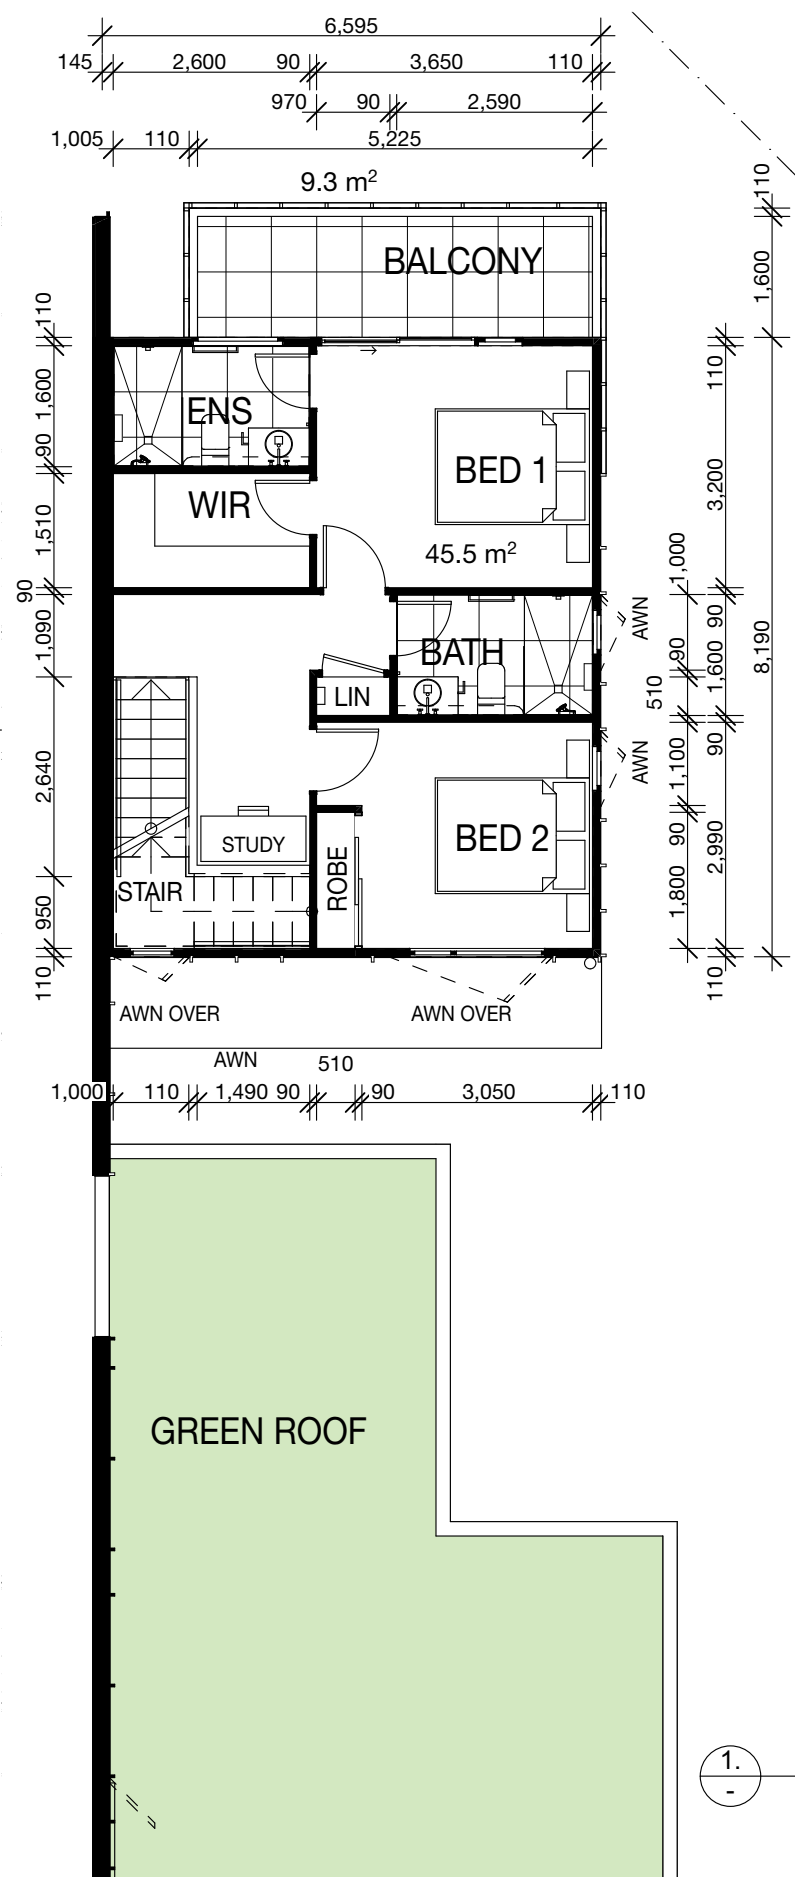

 minimum required
private open space
=15m²

AREA	
m ²	
Internal Area	95.4m ²
Terrace (incl. Balcony)	30.4m ²
Carport	35.2m ²
Total	161m²

A bar chart showing the number of people who visited the museum. The x-axis is labeled 'SCALE 1:100' and has markings at 0, 0.5, 1, 2.5, and 5. There are three small bars between 0 and 0.5, and one large bar between 1 and 2.5.

NOTE: Figured dimensions to be taken in preference to scaled. Verify all dimensions on site before commencing work or making shop drawings. When printing from electronic files it is the responsibility of the operator to ensure the required scale is achieved.

BIMcloud: newservers.com/local - BIMcloud Basic for ARCHICAD 22/20058 LOTS 8001 - 8002/20058 LOT 8002 MASTER


ISSUE No.
U

THIS DESIGN IS THE PROPERTY OF THE ARCHITECT. UNAUTHORISED USE OR REPRODUCTION WHOLLY OR IN PART MAY RESULT IN LEGAL ACTION.


T 5444 8883
F 5444 8887



LOT 8002 BARINGA DR - TYPE B PLANS

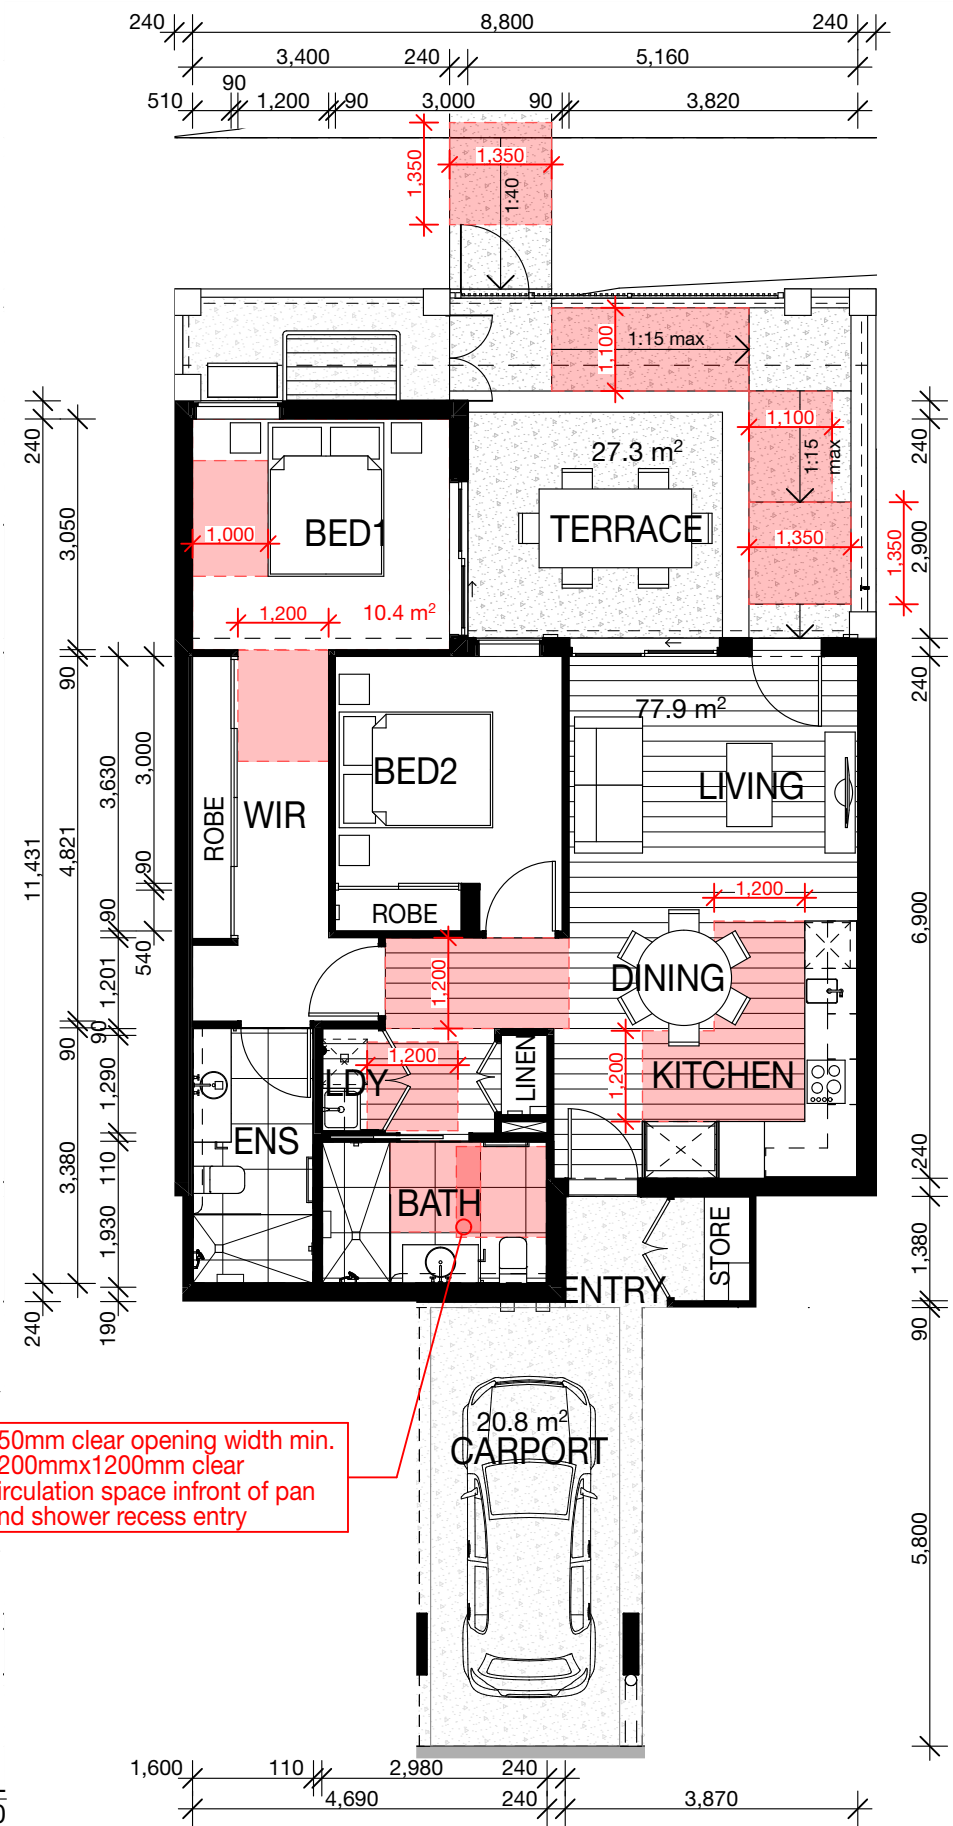

7 x Gold standard LHA Type B's (Units 2, 5, 33, 36, 39, 42 & 45 which are compliant excl. car park width requirement).

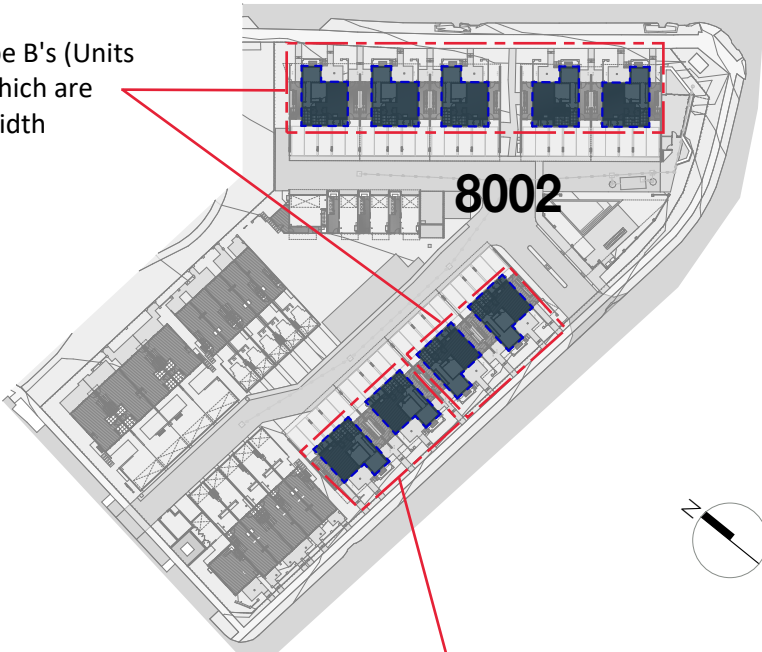

2 x Gold standard LHA Type B's (units 8 & 11 which are both fully compliant)

LHA GOLD REQUIREMENTS

- 1200mm wide corridors
- 1200mm clear space in front of laundry fixtures
- 1200 clear space in front of kitchen fixtures
- minimum 1 bed room area of 10m²
- 1000mm width to one side of bed
- 1100mm minimum entry path widths and 1350x1350 landings at entry door and entry gate

Gold level LHA requirements

NOTE: Footpath up to terrace varies, LHA Gold standard footpath shown as example

AREA


	m²
Internal Area	77.9m²
Terrace (incl. landscape)	27.3m²
Carport	20.8m²
Total	126.0m²

GROUND LEVEL 1:100

ISSUE	DATE	AMENDMENT	BY
U	08.11.22	RFI ISSUE	OGE
T	03.11.22	RFI CONSULTANT ISSUE	OGE
S	01.08.22	LANDSCAPE UPDATE	OGE
R	22.06.22	RFI ISSUE	OGE
P	09.06.22	PRELIM. REVISED DA	OGE
O	17.05.22	PRICING ISSUE	OGE
	03.05.22	CONSULTANT ISSUE	OGE

NOTE: Figured dimensions to be taken in preference to scaled. Verify all dimensions on site before commencing work or making shop drawings. When printing from electronic files it is the responsibility of the operator to ensure the required scale is achieved.

COPYRIGHT BELONGS TO OGE GROUP ARCHITECTS.
RFI ISSUE
NOT FOR CONSTRUCTION

 

PROJECT
LOT 8002 BARINGA DR
BARINGA BOULEVARD, AURA
CALOUNDRA WEST

DRAWING TITLE
TYPE B PLANS
CLIENT
OGE GROUP

DRAWN
OGE
PROJECT No.
20058

DATE
8/11/22
DRAWING No.
DA_3.5

SCALE @ A3
1:100
ISSUE No.
U

THIS DESIGN IS THE PROPERTY OF THE ARCHITECT. UNAUTHORISED USE OR REPRODUCTION WHOLLY OR IN PART MAY RESULT IN LEGAL ACTION.

O.G.E Group Pty.Ltd. Reg. No. 4212
Level 1 "The Old Courthouse" 4 First Avenue, Maroochydore Q 4558
PO Box 1687 Buddina Q 4575
design@ogegroup.com.au www.ogegroup.com.au
T 5444 8883 F 5444 8887



LOT 8002 BARINGA DR - TYPE C1 PLANS



NOTE: Balconies vary between units, refer to general plans

minimum required private open space =9m²

AREA	
m²	
Internal Area	148m²
Balcony + Garden	27.7m²
Carport	35m²
Total	210.7m²




U	08.11.22	RFI ISSUE	OGE
T	03.11.22	RFI CONSULTANT ISSUE	OGE
S	01.08.22	LANDSCAPE UPDATE	OGE
R	22.06.22	RFI ISSUE	OGE
O	09.06.22	PRELIM. REVISED DA	OGE
P	17.05.22	PRICING ISSUE	OGE
O	03.05.22	CONSULTANT ISSUE	OGE
ISSUE	DATE	AMENDMENT	BY

COPYRIGHT BELONGS TO OGE GROUP ARCHITECTS.
RFI ISSUE
NOT FOR CONSTRUCTION
SCALE 1:100

PROJECT: LOT 8002 BARINGA DR, BARINGA BOULEVARD, AURA, CALOUNDRA WEST
DRAWING TITLE: TYPE C1 PLANS
CLIENT: OGE GROUP
DRAWN: OGE
DATE: 8/11/22
PROJECT No.: 20058
DRAWING No.: DA_3.6
SCALE @ A3: 1:100
ISSUE No.: U
THIS DESIGN IS THE PROPERTY OF THE ARCHITECT. UNAUTHORISED USE OR REPRODUCTION WHOLLY OR IN PART MAY RESULT IN LEGAL ACTION.
O.G.E Group Pty.Ltd. Reg.No. 4212
Level 1 "The Old Courthouse" 4 First Avenue, Maroochydore Q 4558
PO Box 1687 Buddina Q 4575
design@ogegroup.com.au www.ogegroup.com.au
T 5444 8883 F 5444 8887



LOT 8002 BARINGA DR - TYPE C2 PLANS

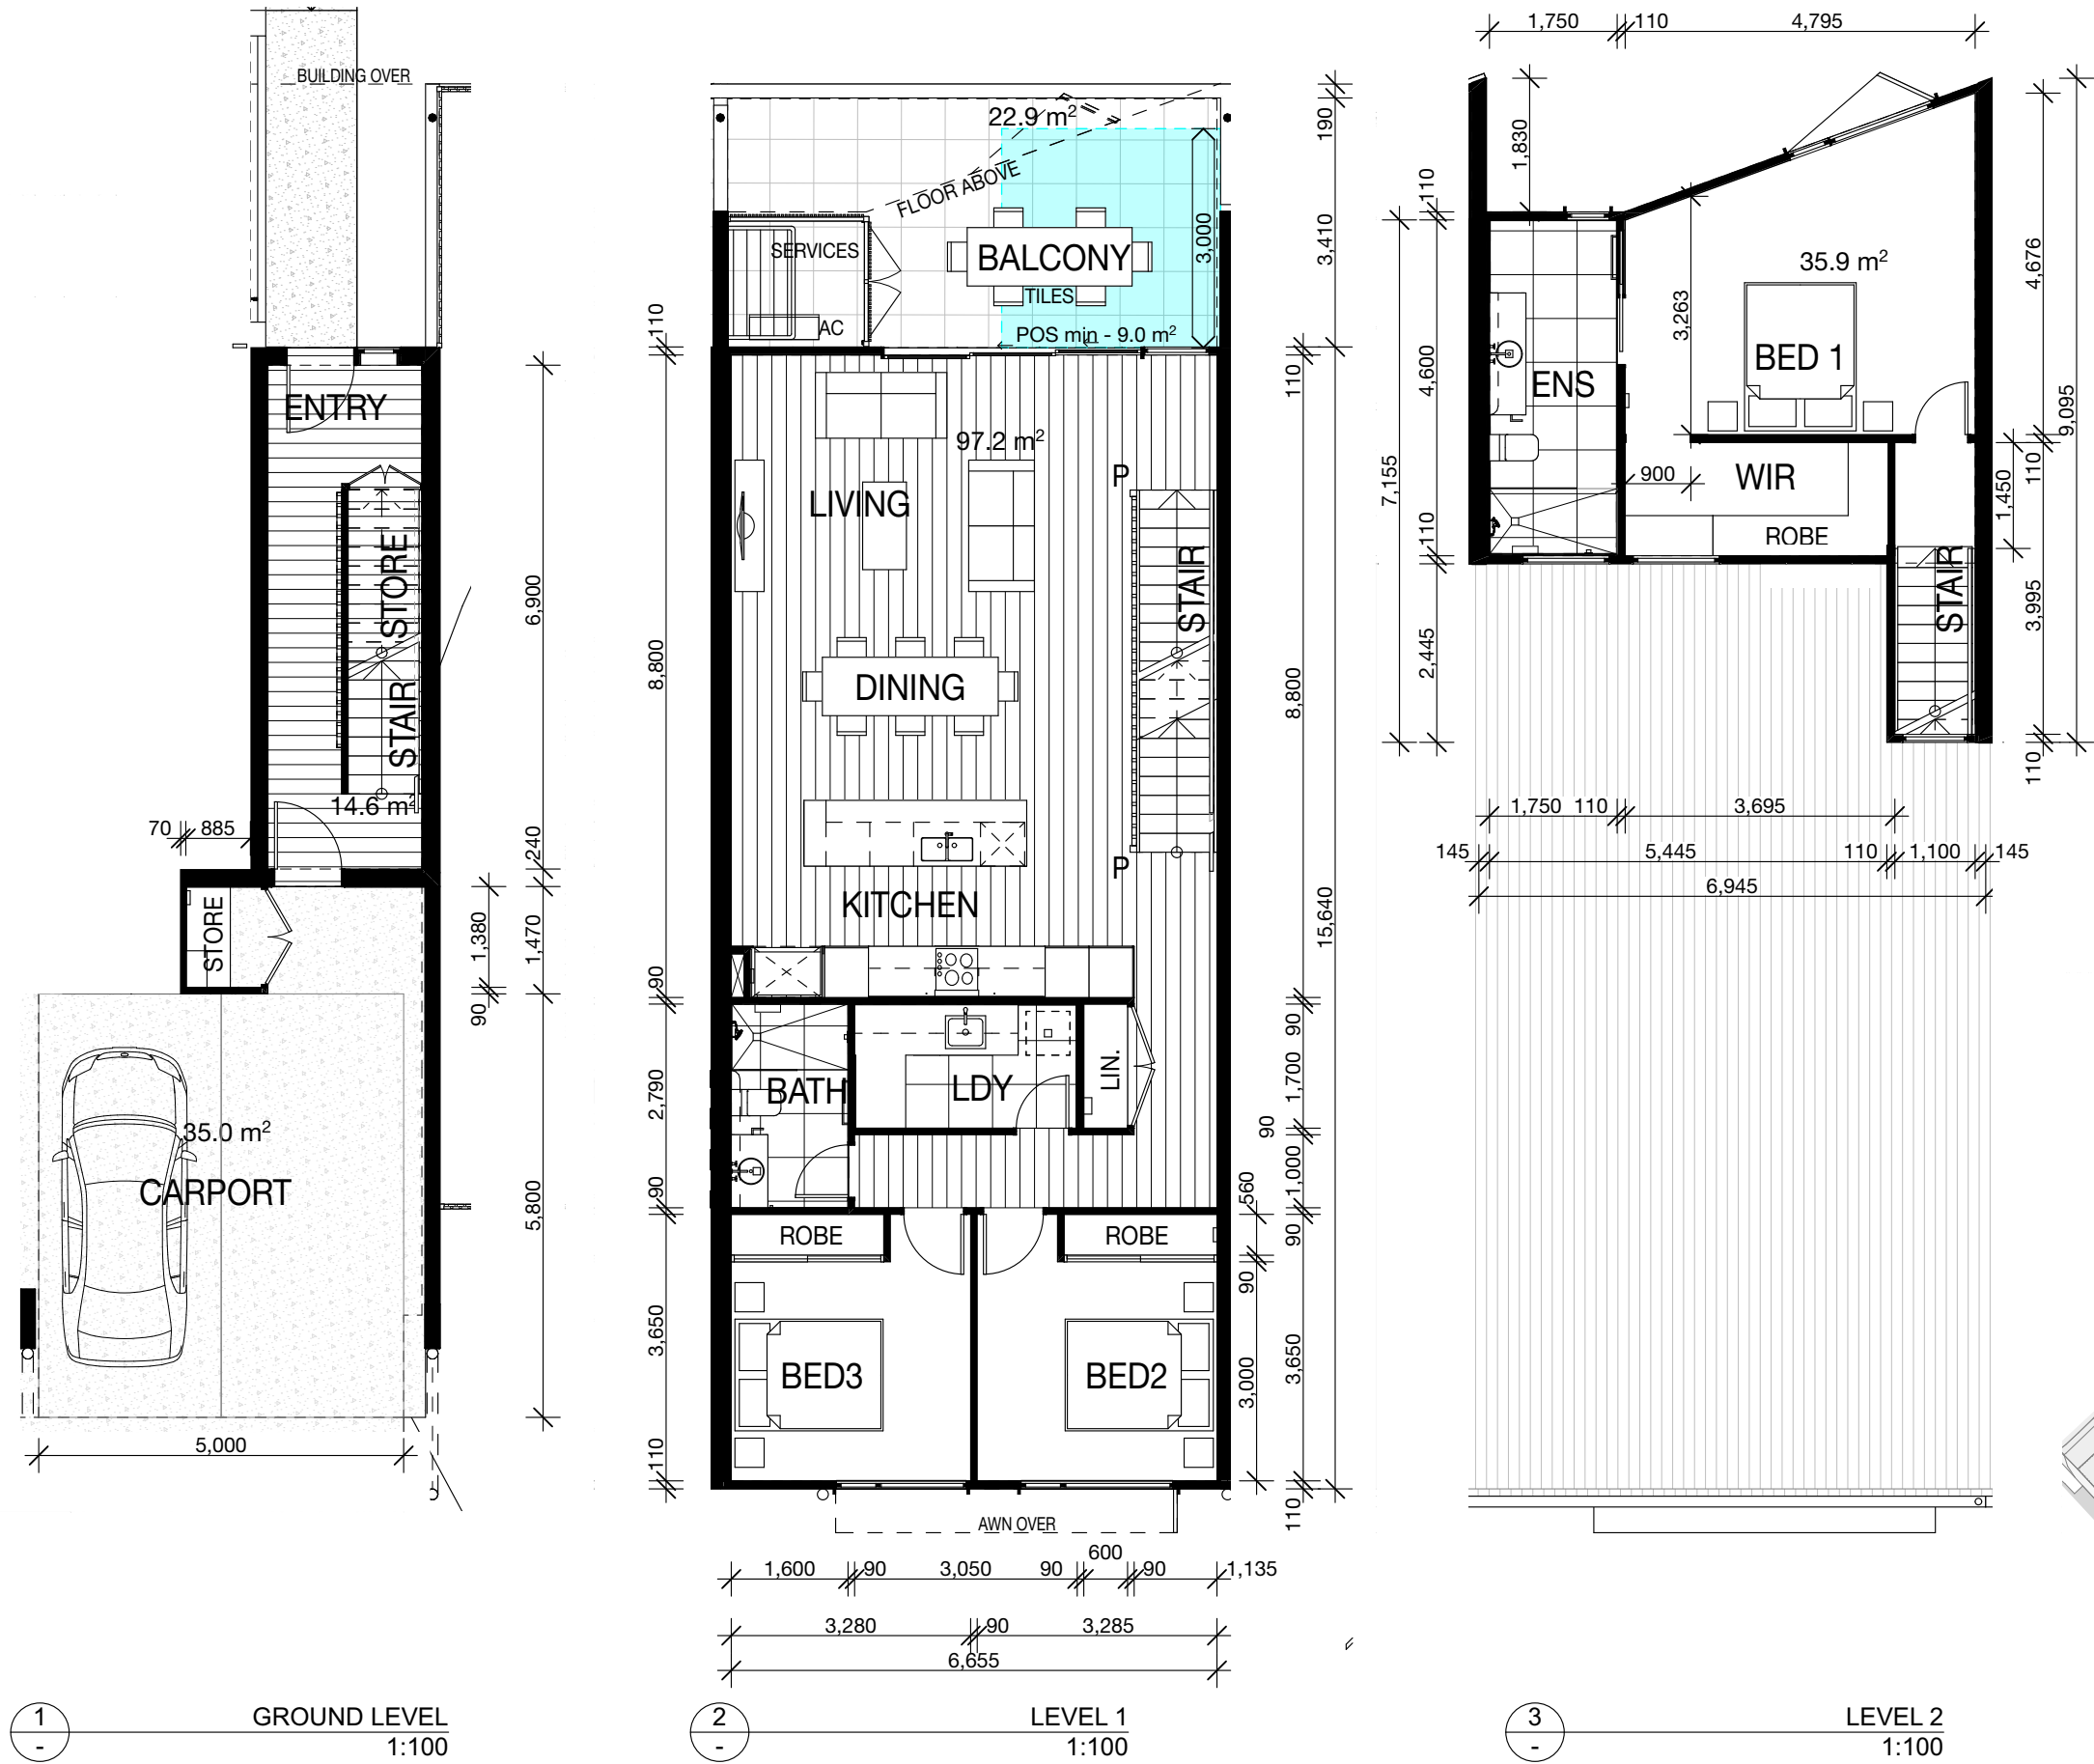

NOTE: Balconies vary between units, refer to general plans

minimum required private open space =9m²


AREA	
m²	
Internal Area	147.7m²
Balcony + Garden	27.7m²
Carport	35m²
Total	210.4m²



ISSUE	DATE	AMENDMENT	BY
U	08.11.22	RFI ISSUE	OGE
T	03.11.22	RFI CONSULTANT ISSUE	OGE
S	01.08.22	LANDSCAPE UPDATE	OGE
R	22.06.22	RFI ISSUE	OGE
O	09.06.22	PRELIM. REVISED DA	OGE
P	17.05.22	PRICING ISSUE	OGE
O	03.05.22	CONSULTANT ISSUE	OGE

NOTE: Figured dimensions to be taken in preference to scaled. Verify all dimensions on site before commencing work or making shop drawings. When printing from electronic files it is the responsibility of the operator to ensure the required scale is achieved.

COPYRIGHT BELONGS TO OGE GROUP ARCHITECTS.
RFI ISSUE
NOT FOR CONSTRUCTION

 

PROJECT
LOT 8002 BARINGA DR
BARINGA BOULEVARD, AURA
CALOUNDRA WEST

DRAWING TITLE
TYPE C2 PLANS
CLIENT
OGE GROUP

DRAWN
OGE
PROJECT No.
20058
DATE
8/11/22
DRAWING No.
DA_3.7

SCALE @ A3
1:100
ISSUE No.
U

THIS DESIGN IS THE PROPERTY OF THE ARCHITECT. UNAUTHORISED USE OR REPRODUCTION WHOLLY OR IN PART MAY RESULT IN LEGAL ACTION.

O.G.E Group Pty.Ltd.
Reg.No.4212

Level 1 "The Old Courthouse"
4 First Avenue, Maroochydore Q 4558

PO Box 1687
Buddina Q 4575

design@ogegroup.com.au
www.ogegroup.com.au

T 5444 8883
F 5444 8887



This architectural floor plan shows a house with a carport and a garden. The carport, measuring 5,000 mm by 35.0 m², contains a car. The house has a main entrance labeled 'ENTRY' and a staircase labeled 'STAIR'. There are two storage areas labeled 'STORE'. The garden area is 4.8 m². The overall dimensions of the property are 14,650 mm by 5,000 mm. The plan includes various structural details like walls, doors, and windows, as well as landscaping elements like a lawn and a path.




	m ²
Internal Area	143.3m ²
Balcony + Garden	39.2m ²
Carport	35m ²
Total	217.5m²



OGE Group
Architects

LOT 8002 BARINGA DR - TYPE D PLANS

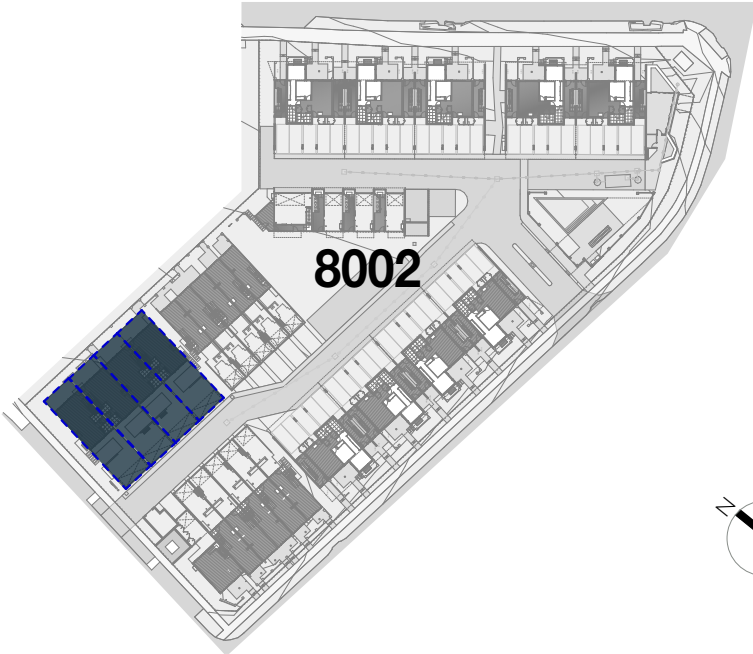

AREA	
	m ²
Internal Area	136.7m ²
Terrace (incl. landscape)	46.8m ²
Balcony	9.7m ²
Carport	40.5m ²
Total	233.7m ²

NOTE: Side yard space hasn't been included as it varies each lot

U	08.11.22	RFI ISSUE	OGE
T	03.11.22	RFI CONSULTANT ISSUE	OGE
S	01.08.22	LANDSCAPE UPDATE	OGE
R	22.06.22	RFI ISSUE	OGE
O	09.06.22	PRELIM. REVISED DA	OGE
P	17.05.22	PRICING ISSUE	OGE
O	03.05.22	CONSULTANT ISSUE	OGE
ISSUE	DATE	AMENDMENT	BY

NOTE: Figured dimensions to be taken in preference to scaled. Verify all dimensions on site before commencing work or making shop drawings. When printing from electronic files it is the responsibility of the operator to ensure the required scale is achieved.

BP\local\new\version\local - BP\local\Bac for ARCH\CAD 22\20058 LOTS 8001_8002\20058 LOT 8002 MASTER

COPYRIGHT BELONGS TO OGE GROUP ARCHITECTS.

RFI ISSUE

NOT FOR CONSTRUCTION

0 0.5 1 2.5 5

SCALE 1:100



PROJECT
LOT 8002 BARINGA DR
BARINGA BOULEVARD, AURA
CALOUNDRA WEST

DRAWING TITLE
TYPE D PLANS

CLIENT
OGE GROUP

THIS DESIGN IS THE PROPERTY OF THE ARCHITECT. UNAUTHORISED USE OR REPRODUCTION WHOLLY OR IN PART MAY RESULT IN LEGAL ACTION.

O.G.E Group Pty.Ltd.
Reg.No. 4212

Level 1 "The Old Courthouse"
4 First Avenue, Maroochydore Q 4558

PO Box 1687
Buddina Q 4575

design@ogegroup.com.au
www.ogegroup.com.au

T 5444 8883
F 5444 8887




OGE Group
Architects

LOT 8002 BARINGA DR - TYPE E1 PLANS

**minimum required
private open space
=9m²**

AREA	
m ²	
Internal Area	136.7m ²
Balcony	14.1m ²
Garage	41.1m ²
Total	191.9m²

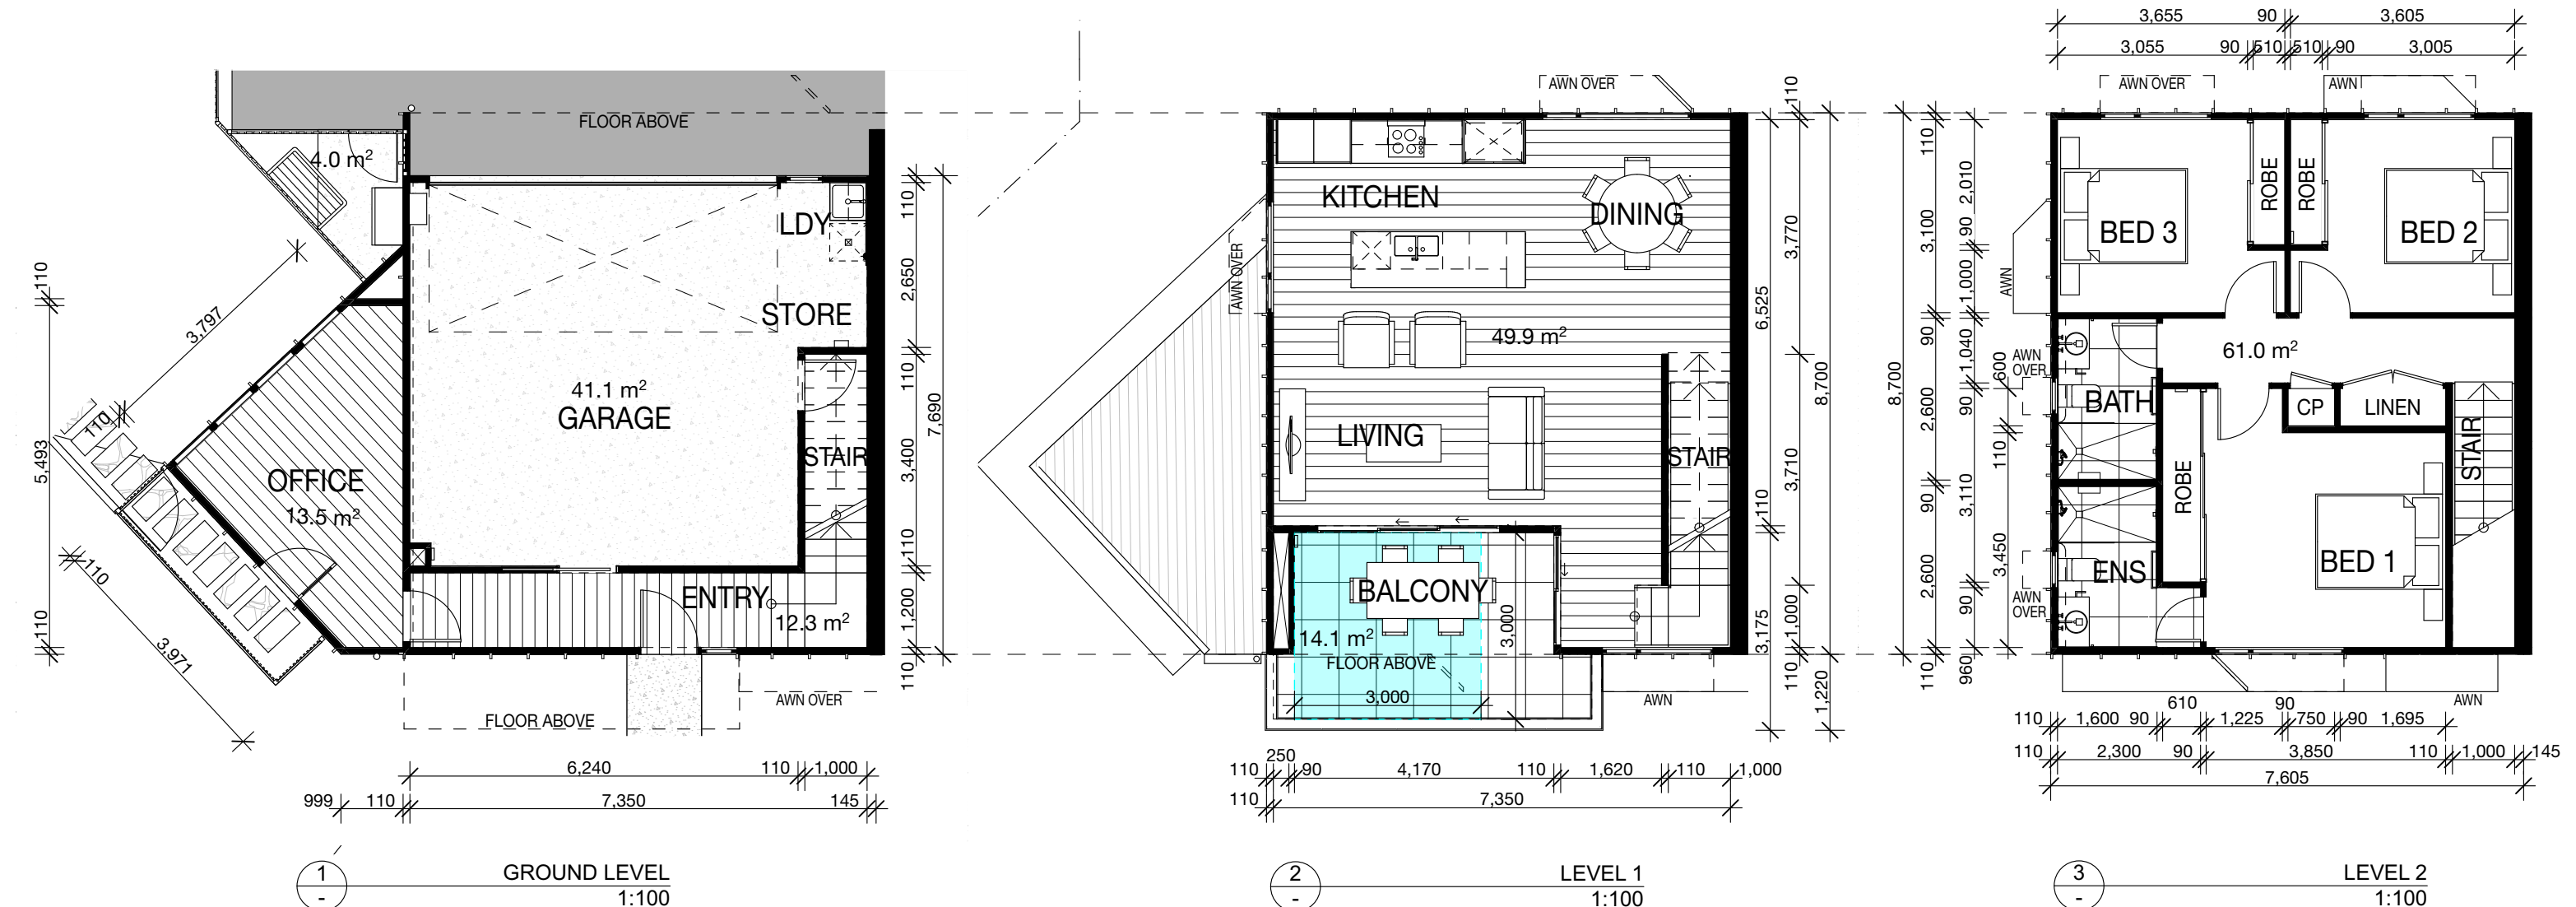

U	08.11.22	RFI ISSUE	OGE
T	03.11.22	RFI CONSULTANT ISSUE	OGE
S	01.08.22	LANDSCAPE UPDATE	OGE
R	22.06.22	RFI ISSUE	OGE
Q	09.06.22	PRELIM. REVISED DA	OGE
P	17.05.22	PRICING ISSUE	OGE
O	03.05.22	CONSULTANT ISSUE	OGE
ISSUE	DATE	AMENDMENT	BY

COPYRIGHT BELONGS TO OGE GROUP ARCHITECTS.
R F I I S S U E
NOT FOR CONSTRUCTION

PROJECT
LOT 8002 BARINGA DR
BARINGA BOULEVARD, AURA
CALOUNDRA WEST

DRAWING TITLE
TYPE E1 PLANS

CLIENT
OGE GROUP

DRAWN
OGE
PROJECT No.
20058

DATE
8/11/22
DRAWING NO.
DA 3.1

SCALE @A3
1:1, 1:100
ISSUE No.
U

NOTE: Figured dimensions to be taken in preference to scaled. Verify all dimensions on site before commencing work or making shop drawings. When printing from electronic files it is the responsibility of the operator to ensure the required scale is achieved.

THIS DESIGN IS THE PROPERTY OF THE ARCHITECT. UNAUTHORISED USE OR REPRODUCTION WHOLLY OR IN PART MAY RESULT IN LEGAL ACTION.

O.G.E Group Pty. Ltd.
Reg. No. 4212

Level 1 "The Old Courthouse"
4 First Avenue, Maroochydore Q 4558

PO Box 1687
Buddina Q 4575

design@ogegroup.com.au
www.ogegroup.com.au

T 5444 8883
F 5444 8887





LOT 8002 BARINGA DR - TYPE E2 PLANS




**minimum required
private open space
=9m²**

AREA


m ²	
Internal Area	103m ²
Balcony	11.2m ²
Garage	26.8m ²
Total	141m²

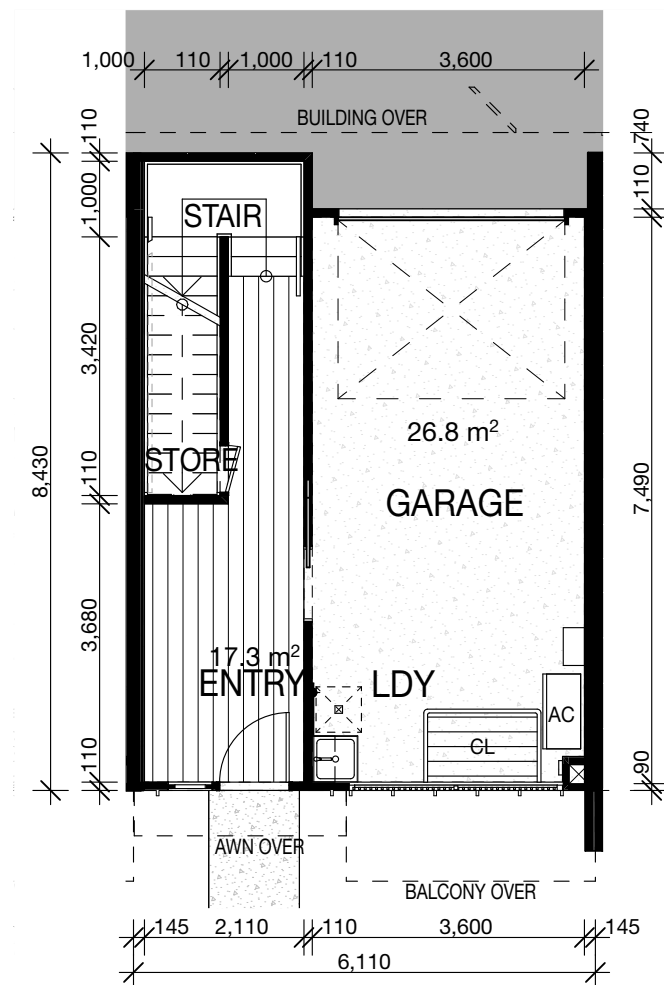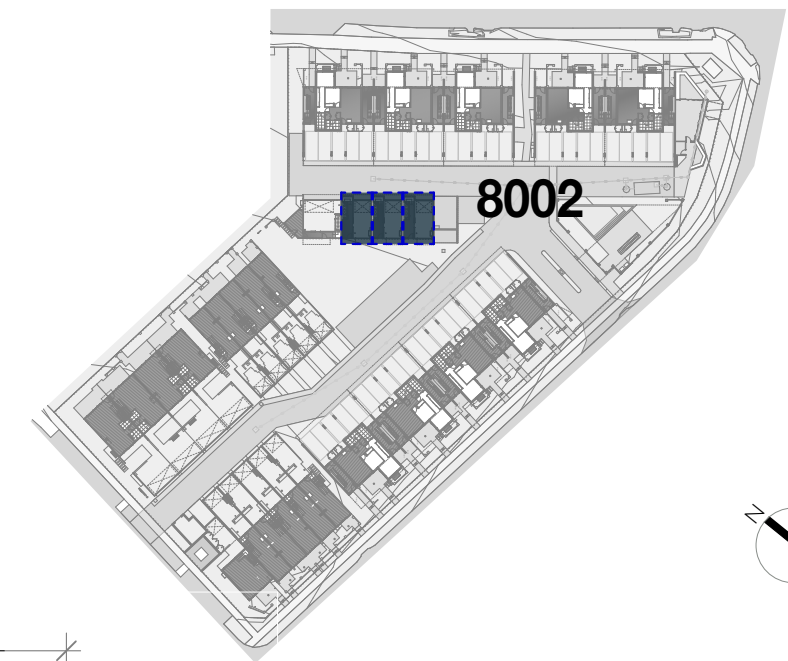

1
-
GROUND LEVEL
1:100

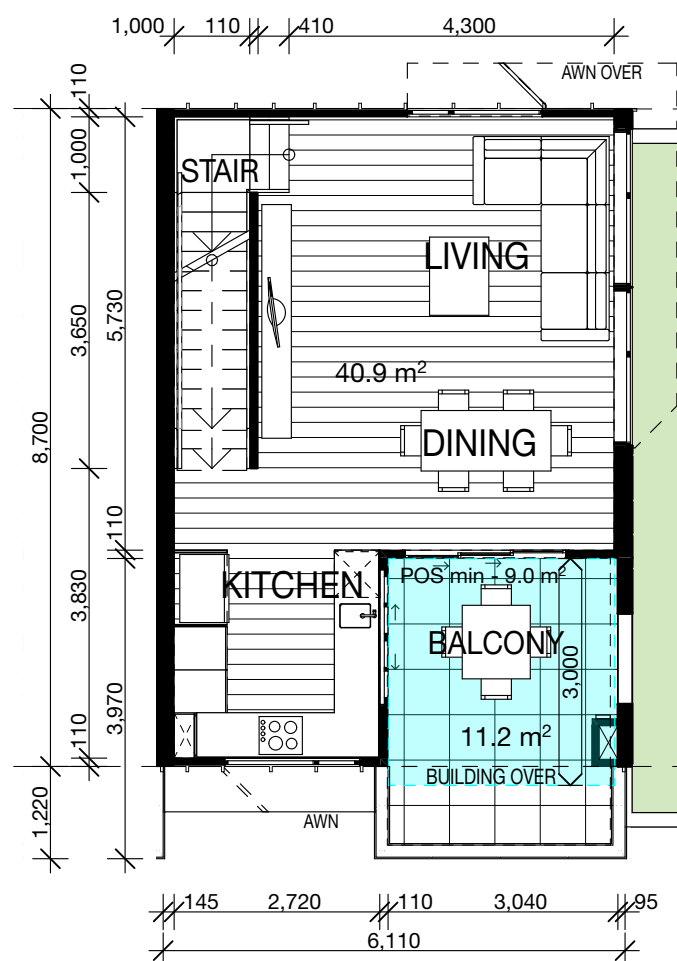

2 LEVEL 1
- 1:100

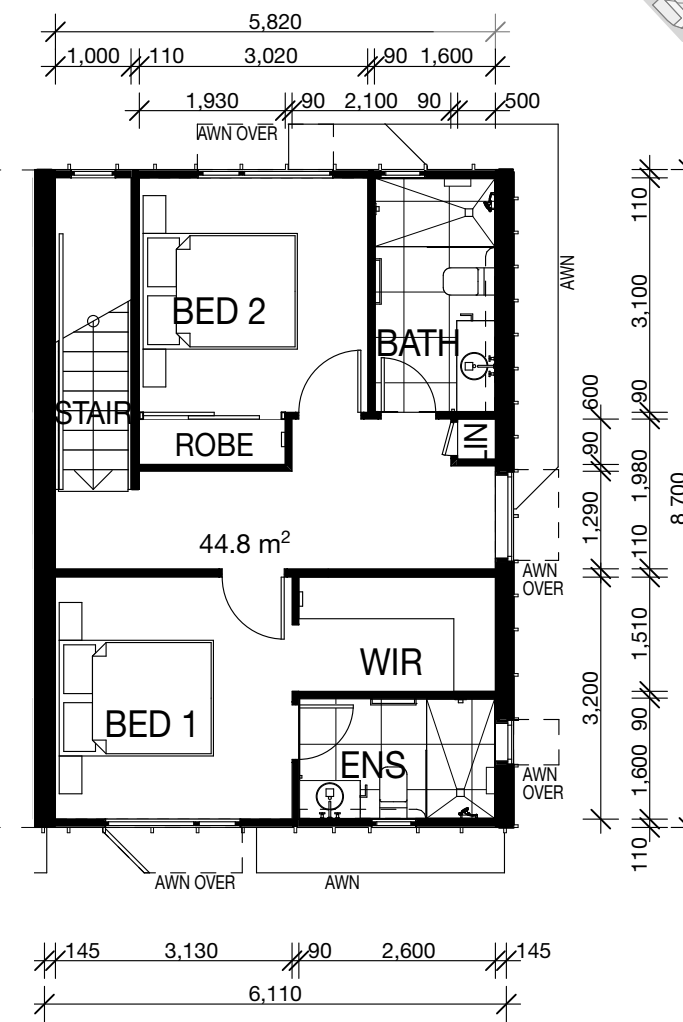

3 LEVEL 2
- 1:100

U	08.11.22	RFI ISSUE	OGE
T	03.11.22	RFI CONSULTANT ISSUE	OGE
S	01.08.22	LANDSCAPE UPDATE	OGE
R	22.06.22	RFI ISSUE	OGE
Q	09.06.22	PRELIM. REVISED DA	OGE
P	17.05.22	PRICING ISSUE	OGE
O	03.05.22	CONSULTANT ISSUE	OGE
ISSUE	DATE	AMENDMENT	BY

COPYRIGHT BELONGS TO OGE GROUP ARCHITECTS.
RFI ISSUE
NOT FOR CONSTRUCTION

PROJECT
LOT 8002 BARINGA DR
BARINGA BOULEVARD, AURA
CALOUNDRA WEST

DRAWING TITLE
TYPE E2 PLANS

CLIENT
OGE GROUP

DRAWN
OGE
PROJECT No.
20058

DATE
8/11/22
DRAWING NO.
DA 3.1

SCALE @ A3
1:100
ISSUE No.
U

NOTE: Figured dimensions to be taken in preference to scaled. Verify all dimensions on site before commencing work or making shop drawings. When printing from electronic files it is the responsibility of the operator to ensure the required scale is achieved.

THIS DESIGN IS THE PROPERTY OF THE ARCHITECT. UNAUTHORISED USE OR REPRODUCTION WHOLLY OR IN PART MAY RESULT IN LEGAL ACTION

O.G.E Group Pty. Ltd.
Reg. No. 4212

Level 1 "The Old Courthouse"
4 First Avenue, Maroochydore Q 4558

PO Box 1687
Buddina Q 4575

design@ogegroup.com.au
www.ogegroup.com.au

T 5444 8883
F 5444 8887



OGE Group
Architects