

PLANS AND DOCUMENTS
referred to in the PDA
DEVELOPMENT APPROVAL

Approval no:

Date:



PART 2

GENERAL PLANS

General arrangement plans

2.0

GENERAL PLANS



OGE Group
Architects

ISSUE U 8/11/22



LOT 8002 BARINGA DR - LOT 8002 - GROUND LEVEL




U	08.11.22	RFI ISSUE	OGE
T	03.11.22	RFI CONSULTANT ISSUE	OGE
S	01.08.22	LANDSCAPE UPDATE	OGE
R	22.06.22	RFI ISSUE	OGE
O	09.06.22	PRELIM. REVISED DA	OGE
P	17.05.22	PRICING ISSUE	OGE
O	03.05.22	CONSULTANT ISSUE	OGE
ISSUE	DATE	AMENDMENT	BY

NOTE: Figured dimensions to be taken in preference to scaled. Verify all dimensions on site before commencing work or making shop drawings. When printing from electronic files it is the responsibility of the operator to ensure the required scale is achieved.

BP\local\new\version\lot\ - BP\local\Bac for ARCH\CAD 22\20058 LOT 8001 - 8002\20058 LOT 8002 MASTER

COPYRIGHT BELONGS TO OGE GROUP ARCHITECTS.

RFI ISSUE
NOT FOR CONSTRUCTION

 

PROJECT
LOT 8002 BARINGA DR
BARINGA BOULEVARD, AURA
CALOUNDRA WEST

O.G.E Group Pty.Ltd.
Reg.No. 4212
Level 1 "The Old Courthouse"
4 First Avenue, Maroochydore Q 4558

DRAWING TITLE
LOT 8002 - GROUND LEVEL
CLIENT
OGE GROUP


DRAWN
OGE
PROJECT No.
20058

design@ogegroup.com.au
www.ogegroup.com.au

DATE
8/11/22
DRAWING No.
DA_2.2

T 5444 8883
F 5444 8887

SCALE @ A3
1:400
ISSUE No.
U

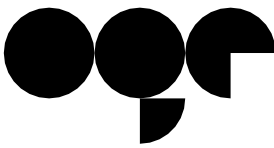

OGE Group
Architects

THIS DESIGN IS THE PROPERTY OF THE ARCHITECT. UNAUTHORISED USE OR REPRODUCTION WHOLLY OR IN PART MAY RESULT IN LEGAL ACTION.

U	08.11.22	RFI ISSUE	OGE
T	03.11.22	RFI CONSULTANT ISSUE	OGE
S	01.08.22	LANDSCAPE UPDATE	OGE
R	22.06.22	RFI ISSUE	OGE
Q	09.06.22	PRELIM. REVISED DA	OGE
P	17.05.22	PRICING ISSUE	OGE
O	03.05.22	CONSULTANT ISSUE	OGE
ISSUE	DATE	AMENDMENT	BY

COPYRIGHT BELONGS TO OGE GROUP ARCHITECTS.

RFI ISSUE

NOT FOR CONSTRUCTION

0 2 4 10 20

SCALE 1:400



SCALE @ A3
1:400
ISSUE No.
U

T 5444 8883
F 5444 8887



OGE Group
Architects

LOT 8002 BARINGA DR - LOT 8002 - LEVEL 2



U	08.11.22	RFI ISSUE	OGE
T	03.11.22	RFI CONSULTANT ISSUE	OGE
S	01.08.22	LANDSCAPE UPDATE	OGE
R	22.06.22	RFI ISSUE	OGE
Q	09.06.22	PRELIM. REVISED DA	OGE
P	17.05.22	PRICING ISSUE	OGE
O	03.05.22	CONSULTANT ISSUE	OGE
ISSUE	DATE	AMENDMENT	BY

NOTE: Figured dimensions to be taken in preference to scaled. Verify all dimensions on site before commencing work or making shop drawings. When printing from electronic files it is the responsibility of the operator to ensure the required scale is achieved.

BP/0001-revised-revision-001 - BP/0001-Basic for ARCH/CAD 22/0008 LOTS 8001_8002/20058 LOT 8002 MASTER

COPYRIGHT BELONGS TO OGE GROUP ARCHITECTS.

RFI ISSUE

NOT FOR CONSTRUCTION

0 2 4 10 20

SCALE 1:400



PROJECT
LOT 8002 BARINGA DR
BARINGA BOULEVARD, AURA
CALOUNDRA WEST

THIS DESIGN IS THE PROPERTY OF THE ARCHITECT. UNAUTHORISED USE OR REPRODUCTION WHOLLY OR IN PART MAY RESULT IN LEGAL ACTION.

O.G.E Group Pty.Ltd.
Reg.No. 4212

Level 1 "The Old Courthouse"
4 First Avenue, Maroochydore Q 4558

DRAWING TITLE
LOT 8002 - LEVEL 2

CLIENT
OGE GROUP

DRAWN
OGE

PROJECT No.
20058


DATE
8/11/22

DRAWING No.
DA_2.4

SCALE @ A3
1:400


ISSUE No.
U

T 5444 8883
F 5444 8887

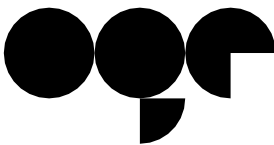

OGE Group
Architects

LOT 8002 BARINGA DR - LOT 8002 - ROOF PLAN

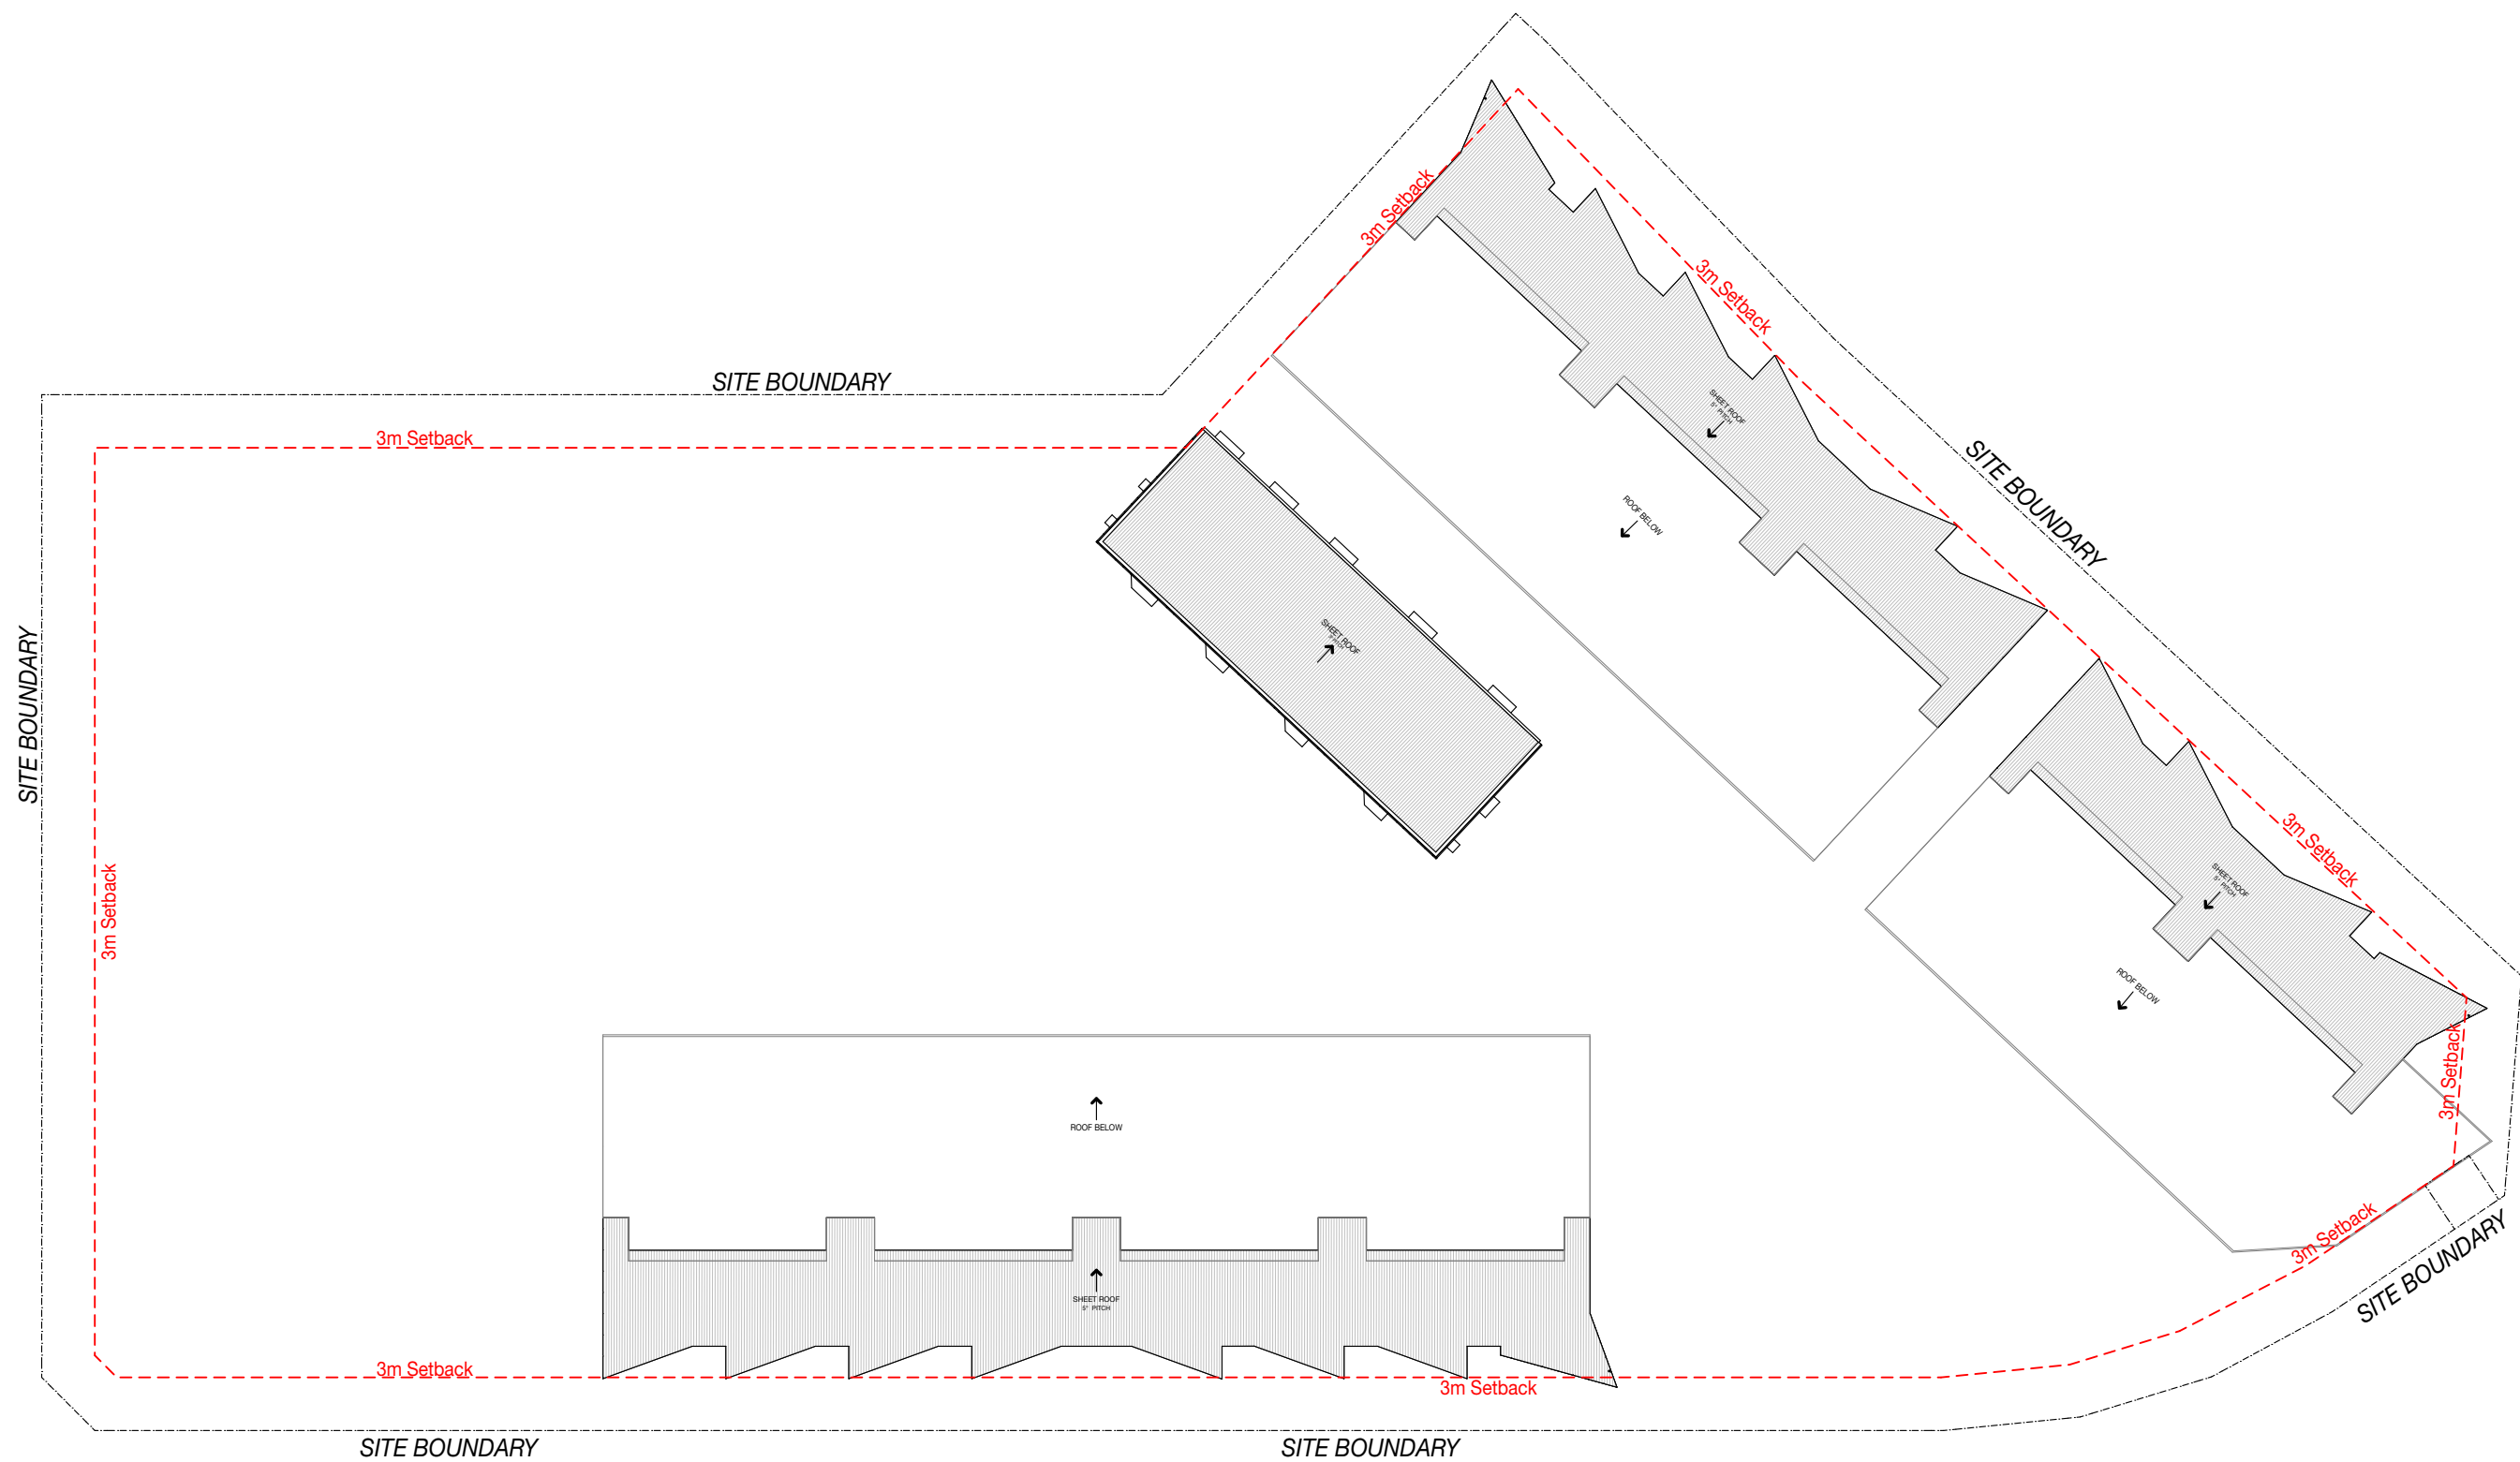

U	08.11.22	RFI ISSUE	OGE
T	03.11.22	RFI CONSULTANT ISSUE	OGE
S	01.08.22	LANDSCAPE UPDATE	OGE
R	22.06.22	RFI ISSUE	OGE
Q	09.06.22	PRELIM. REVISED DA	OGE
P	17.05.22	PRICING ISSUE	OGE
O	03.05.22	CONSULTANT ISSUE	OGE
ISSUE	DATE	AMENDMENT	BY

NOTE: Figured dimensions to be taken in preference to scaled. Verify all dimensions on site before commencing work or making shop drawings. When printing from electronic files it is the responsibility of the operator to ensure the required scale is achieved.

B:\P\lot\new\version\lot\ - B:\P\lot\lot\new\version\lot\ - B:\P\lot\lot\new\version\lot\ - B:\P\lot\lot\new\version\lot\ - B:\P\lot\lot\new\version\lot\ - B:\P\lot\lot\new\version\lot\ - B:\P\lot\lot\new\version\lot\ - B:\P\lot\lot\new\version\lot\ - B:\P\lot\lot\new\version\lot\ - B:\P\lot\lot\new\version\lot\

COPYRIGHT BELONGS TO OGE GROUP ARCHITECTS.

RFI ISSUE

NOT FOR CONSTRUCTION

0 2 4 10 20

SCALE 1:400



PROJECT
LOT 8002 BARINGA DR
BARINGA BOULEVARD, AURA
CALOUNDRA WEST

DRAWING TITLE
LOT 8002 - ROOF PLAN

CLIENT
OGE GROUP

DRAWN
OGE

PROJECT No.
20058

design@ogegroup.com.au
www.ogegroup.com.au

DATE
8/11/22

DRAWING No.
DA_2.5

T 5444 8883
F 5444 8887

SCALE @ A3
1:400

ISSUE No.
U



OGE Group
Architects


THIS DESIGN IS THE PROPERTY OF THE ARCHITECT. UNAUTHORISED USE OR REPRODUCTION WHOLLY OR IN PART MAY RESULT IN LEGAL ACTION.

O.G.E Group Pty.Ltd.
Reg.No. 4212


Level 1 "The Old Courthouse"
4 First Avenue, Maroochydore Q 4558

PO Box 1687
Buddina Q 4575

LOT 8002 BARINGA DR - LOT 8002 - BIN STORE

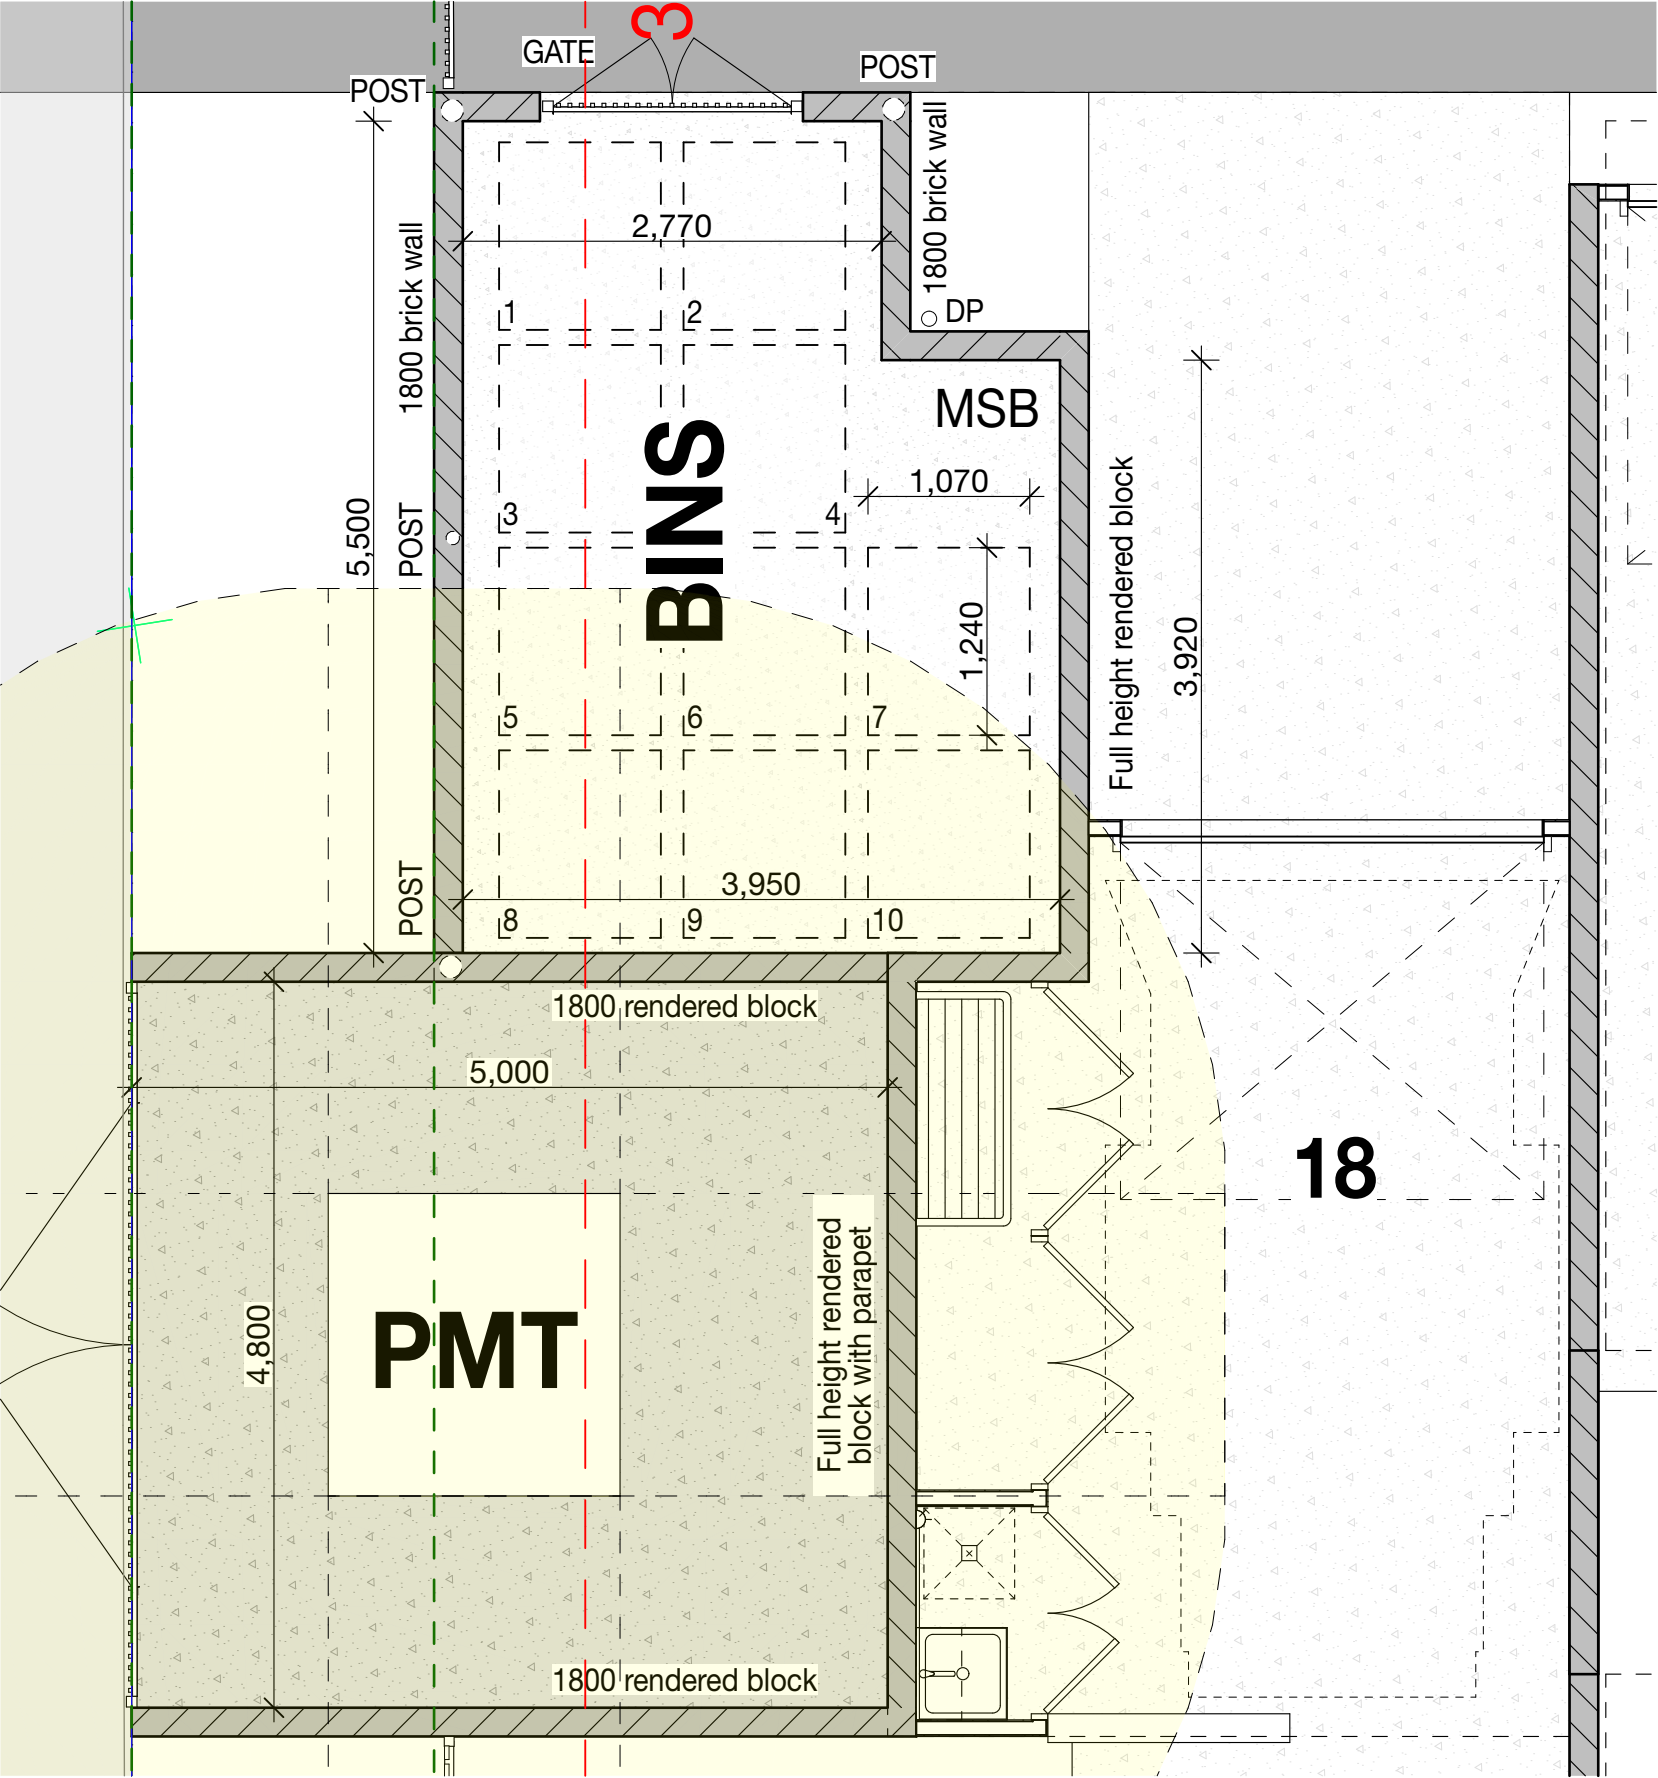

0. BIN STORE PLAN 1:50

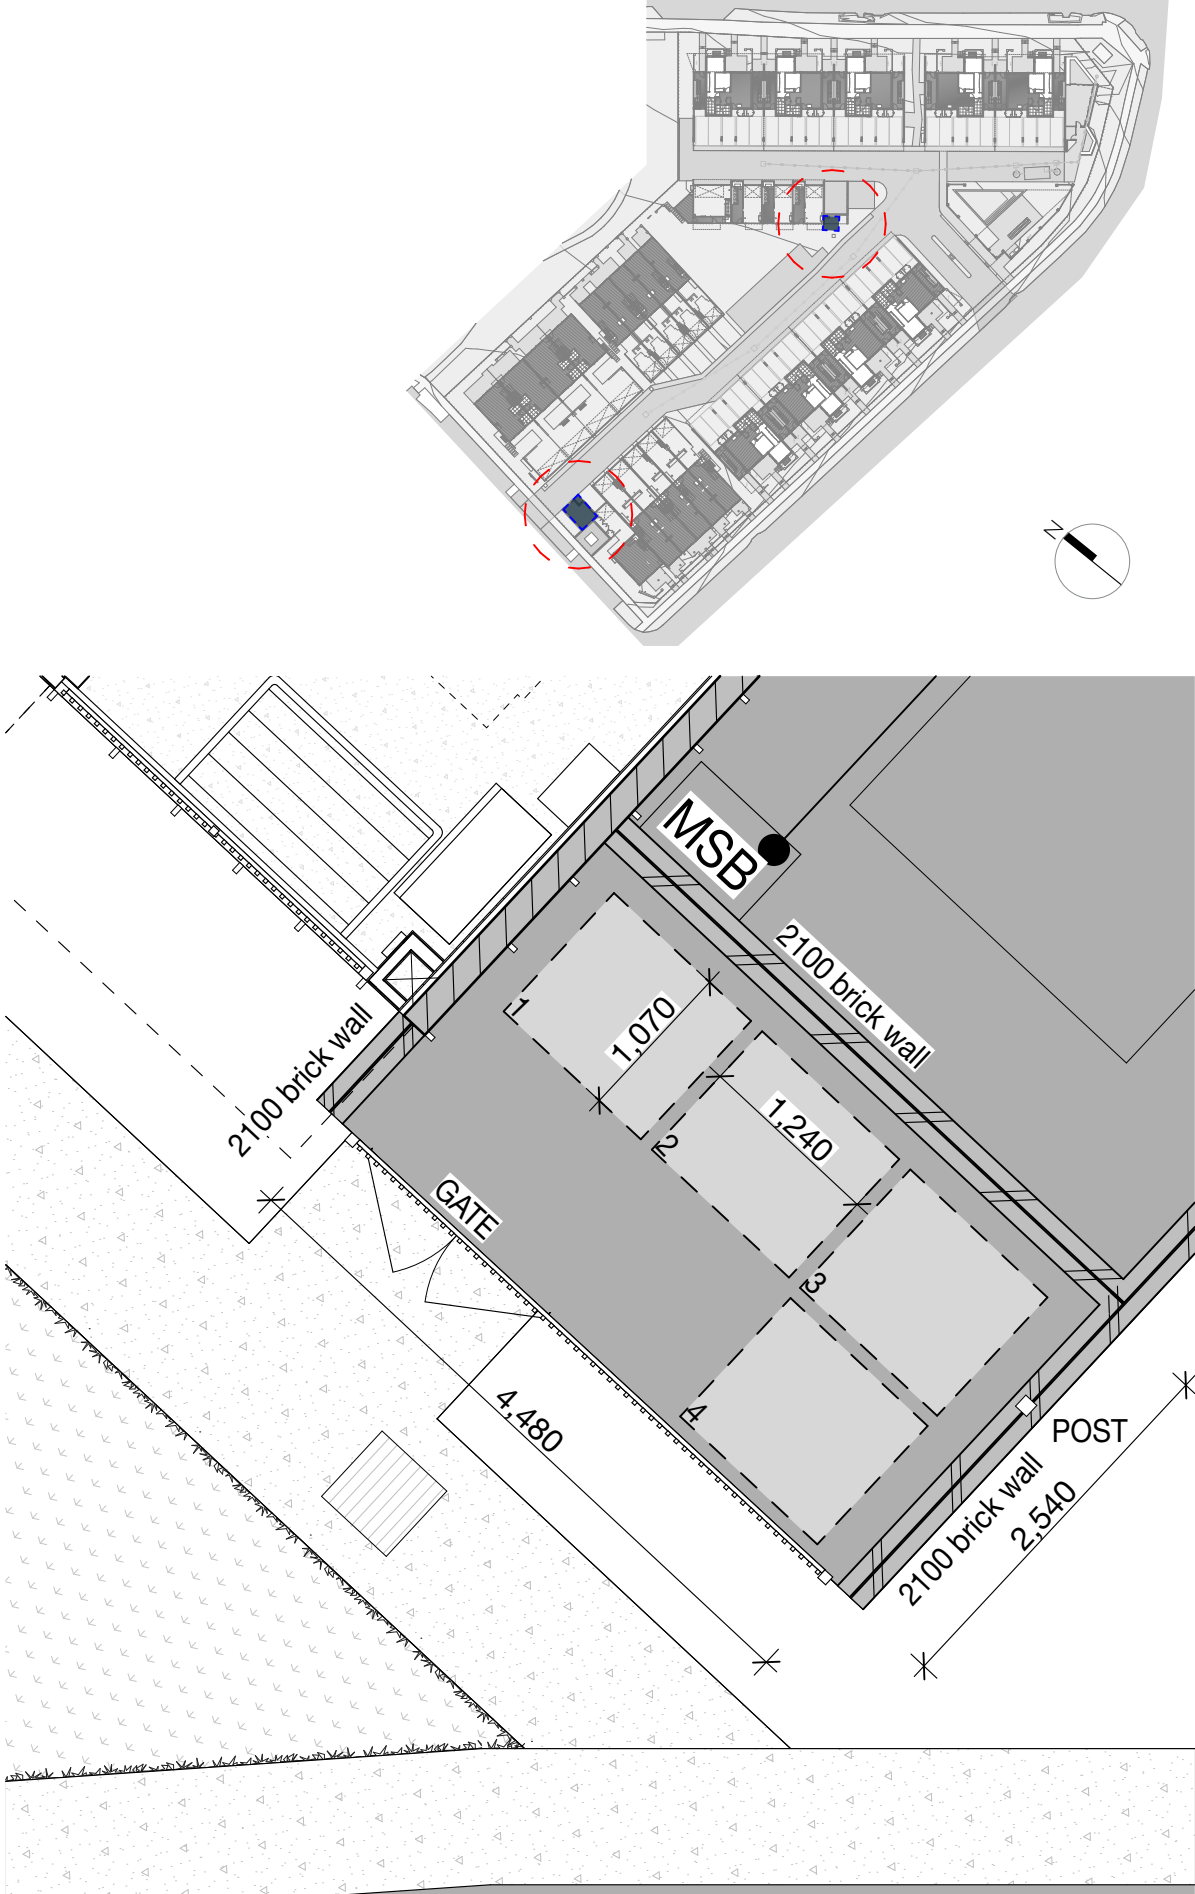


0. BIN STORE PLAN 1:50

U	08.11.22	RFI ISSUE	OGE
T	03.11.22	RFI CONSULTANT ISSUE	OGE
R	01.08.22	LANDSCAPE UPDATE	OGE
P	22.06.22	RFI ISSUE	OGE
O	09.06.22	PRELIM. REVISED DA	OGE
	17.05.22	PRICING ISSUE	OGE
	03.05.22	CONSULTANT ISSUE	OGE
ISSUE	DATE	AMENDMENT	BY

NOTE: Figured dimensions to be taken in preference to scaled. Verify all dimensions on site before commencing work or making shop drawings. When printing from electronic files it is the responsibility of the operator to ensure the required scale is achieved.

B:\P\lot\new\version\lot - B\P\lot\lot Base for ARCHICAD 22\20058 LOTS 8001_8002\20058 LOT 8002 MASTER

COPYRIGHT BELONGS TO OGE GROUP ARCHITECTS.
RFI ISSUE
NOT FOR CONSTRUCTION

 

PROJECT
LOT 8002 BARINGA DR
BARINGA BOULEVARD, AURA
CALOUNDRA WEST

DRAWING TITLE
LOT 8002 - BIN STORE
CLIENT
OGE GROUP

DRAWN
OGE
PROJECT No.
20058

DATE
8/11/22
DRAWING No.
DA_2.6

SCALE @ A3
1:50
ISSUE No.
U

THIS DESIGN IS THE PROPERTY OF THE ARCHITECT. UNAUTHORISED USE OR REPRODUCTION WHOLLY OR IN PART MAY RESULT IN LEGAL ACTION.

O.G.E Group Pty.Ltd.
Reg.No. 4212
Level 1 "The Old Courthouse"
4 First Avenue, Maroochydore Q 4558

PO Box 1687
Buddina Q 4575

design@ogegroup.com.au
www.ogegroup.com.au

T 5444 8883
F 5444 8887

