




LOT 8002 BARINGA TERRACE HOMES

RFI ISSUE

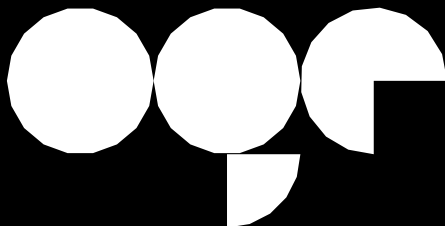

OGE Group
Architects




SITE INTRODUCTION

PART 1

SITE INTRODUCTION

1.0

Location Plan, Site Plans, Building Matrix, Built Form, Materials

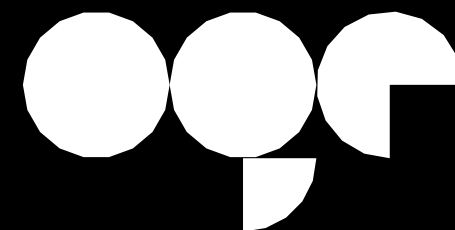


OGE Group
Architects

KEY


- SITE LOCATIONS
- LOCAL SHOPS
- COMMUNITY FACILITIES
- LOCAL SCHOOL
- PUBLIC SPORTS OVAL
- MAIN STREET
- OGE DESIGNED TOWNHOUSES

NOTE: Figured dimensions to be taken in preference to scaled. Verify all dimensions on site before commencing work or making shop drawings. When printing from electronic files it is the responsibility of the operator to ensure the required scale is achieved.

A horizontal bar chart with a scale of 1:5000. The x-axis has major tick marks at 0, 25, 50, 125, and 250. There are three very short bars near the 0 mark and one long bar extending to the 125 mark.

 


GAL ACTION.
T 5444 8883
F 5444 8887

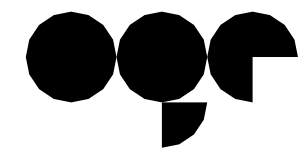

OGE Group
Architects

GRAIN OF TEXTURE/ COLOUR/ FORM.

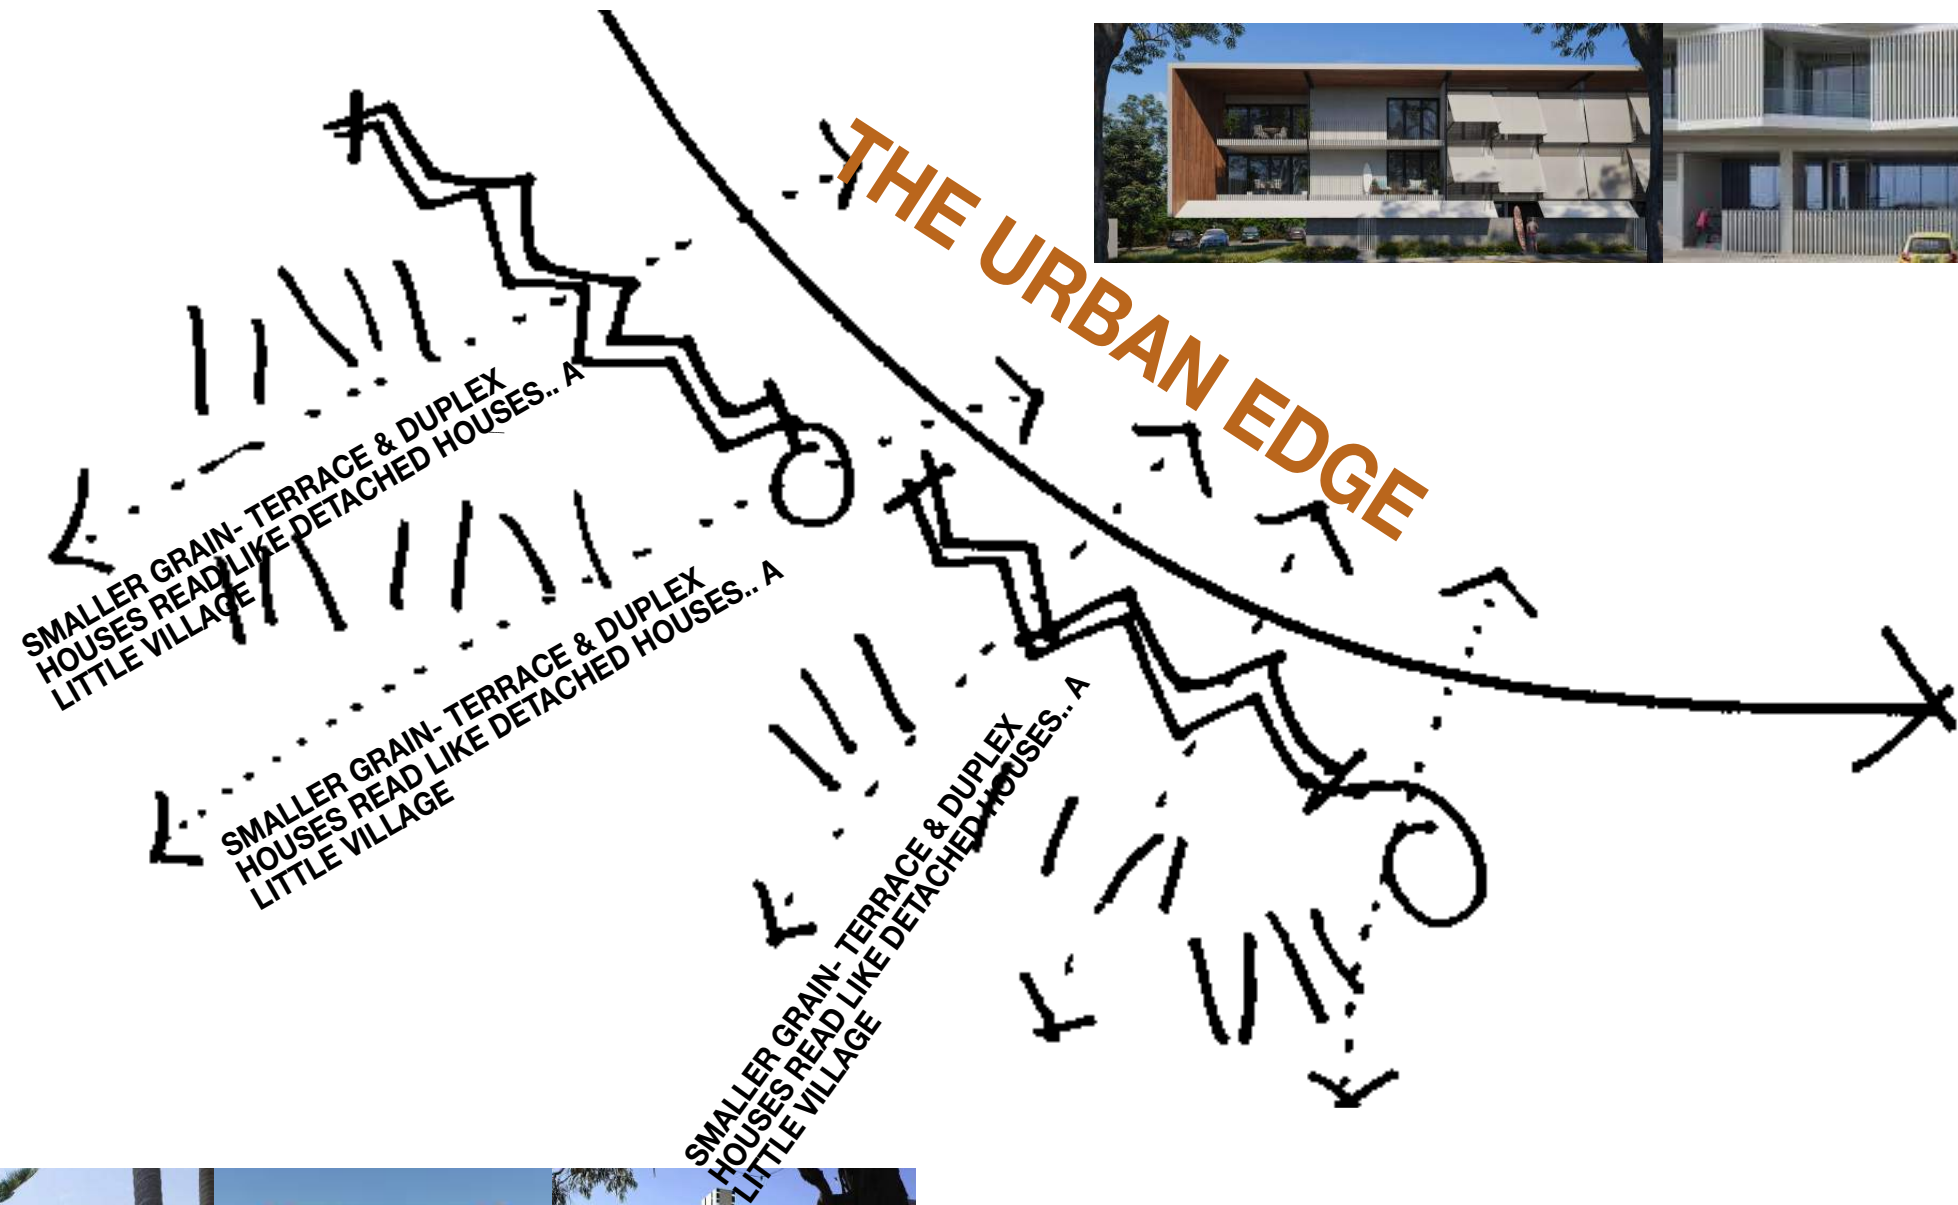

COPYRIGHT BELONGS TO OGE GROUP ARCHITECTS.
RFI ISSUE
NOT FOR CONSTRUCTION

OGE Group
Architects

T 5444 8883
F 5444 8887

THIS DESIGN IS THE PROPERTY OF THE ARCHITECT. UNAUTHORISED USE OR REPRODUCTION WHOLLY OR IN PART MAY RESULT IN LEGAL ACTION.

LOT 8002 BARINGA DR - THE VILLAGE

THE BARINGA VILLAGE

CREATING PERMEABLE AND ACTIVE EDGES, PLACES FOR MEETING AND SOCIAL CONNECTION.



U	08.11.22	RFI ISSUE	OGE
T	03.11.22	RFI CONSULTANT ISSUE	OGE
S	01.08.22	LANDSCAPE UPDATE	OGE
R	22.06.22	RFI ISSUE	OGE
O	09.06.22	PRELIM. REVISED DA	OGE
P	17.05.22	PRICING ISSUE	OGE
O	03.05.22	CONSULTANT ISSUE	OGE
ISSUE	DATE	AMENDMENT	BY

NOTE: Figured dimensions to be taken in preference to scaled. Verify all dimensions on site before commencing work or making shop drawings. When printing from electronic files it is the responsibility of the operator to ensure the required scale is achieved.

B:\P\lot\new\new\new\lot\ - B:\P\lot\new\new\new\lot\ - B:\P\lot\new\new\new\lot\ - B:\P\lot\new\new\new\lot\ - B:\P\lot\new\new\new\lot\

COPYRIGHT BELONGS TO OGE GROUP ARCHITECTS.
RFI ISSUE
NOT FOR CONSTRUCTION

PROJECT
LOT 8002 BARINGA DR
BARINGA BOULEVARD, AURA
CALOUNDRA WEST

DRAWING TITLE
THE VILLAGE
CLIENT
OGE GROUP

DRAWN
OGE

PROJECT No.
20058

DATE
8/11/22

DRAWING No.
DA_1.05

SCALE @ A3

ISSUE No.
U

THIS DESIGN IS THE PROPERTY OF THE ARCHITECT. UNAUTHORISED USE OR REPRODUCTION WHOLLY OR IN PART MAY RESULT IN LEGAL ACTION.

O.G.E Group Pty.Ltd.
Reg. No. 4212

Level 1 "The Old Courthouse"
4 First Avenue, Maroochydore Q 4558

PO Box 1687
Buddina Q 4575

design@ogegroup.com.au
www.ogegroup.com.au

T 5444 8883
F 5444 8887




OGE Group
Architects

LOT 8002 BARINGA DR - CONCEPT- BUILT FORM DIRECTION- CENTRE VILLAGE

SIMPLE FLUSH FORMS THAT ARE CROPPED TO GENERATE INTEREST AND DYNAMIC EGES.

CONTROLLED OPENINGS... CREATE A SENSE OF PARED-BACK SHELTER

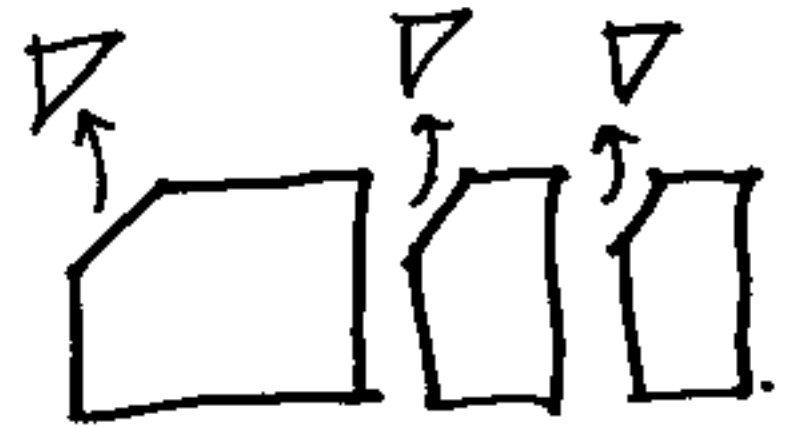

U	08.11.22	RFI ISSUE	OGE
T	03.11.22	RFI CONSULTANT ISSUE	OGE
S	01.08.22	LANDSCAPE UPDATE	OGE
R	22.06.22	RFI ISSUE	OGE
Q	09.06.22	PRELIM. REVISED DA	OGE
P	17.05.22	PRICING ISSUE	OGE
O	03.05.22	CONSULTANT ISSUE	OGE
ISSUE	DATE	AMENDMENT	BY

NOTE: Figured dimensions to be taken in preference to scaled. Verify all dimensions on site before commencing work or making shop drawings. When printing from electronic files it is the responsibility of the operator to ensure the required scale is achieved.

COPYRIGHT BELONGS TO OGE GROUP ARCHITECTS.
R F I I S S U E
NOT FOR CONSTRUCTION

PROJECT
LOT 8002 BARINGA DR
BARINGA BOULEVARD, AURA
CALOUNDRA WEST

DRAWING TITLE
CONCEPT- BUILT FORM
DIRECTION- CENTRE
CLIENT
VILLAGE
OFFICE GROUP

DRAWN
OGE
PROJECT No.
20058

DATE
8/11/22
DRAWING NO.
DA 1.0

SCALE @A3

ISSUE No.

U

THIS DESIGN IS THE PROPERTY OF THE ARCHITECT. UNAUTHORISED USE OR REPRODUCTION WHOLLY OR IN PART MAY RESULT IN LEGAL ACTION.

O.G.E Group Pty. Ltd.
Reg. No. 4212

Level 1 "The Old Courthouse"
4 First Avenue, Maroochydore Q 4558

PO Box 1687
Buddina Q 4575

design@ogegroup.com.au
www.ogegroup.com.au

T 5444 8883
F 5444 8887



LONG UNDULATING FORM FLOATS ABOVE A SEA OF COLOUR. FOLDING ROOF EDGES TURN DOWN INTO COMMUNAL SPACES, WHILE UPPER LEVEL LIVING SPACES DANCE ALONG THE STREET EDGE CREATING SHADE, TEXTURE, INTEREST AND DELIGHT.



NOTE: Figured dimensions to be taken in preference to scaled. Verify all dimensions on site before commencing work or making shop drawings. When printing from electronic files it is the responsibility of the operator to ensure the required scale is achieved.


COPYRIGHT BELONGS TO OGE GROUP ARCHITECTS.

ISSUE No.
U

T 5444 8883
F 5444 8887



LOT 8002 BARINGA DR - CONCEPT- MATERIAL DIRECTION

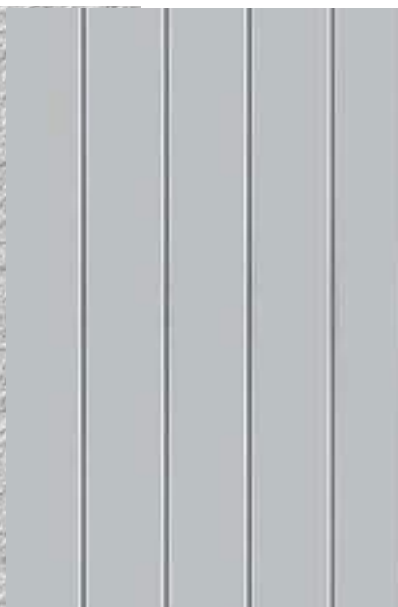

Neutral, Light interior

Honed concrete floors.

White on white texture

Perforated alu sheet- balustrade & adjustable privacy screening

White batten sun & privacy screening

U	08.11.22	RFI ISSUE	OGE
T	03.11.22	RFI CONSULTANT ISSUE	OGE
S	01.08.22	LANDSCAPE UPDATE	OGE
R	22.06.22	RFI ISSUE	OGE
Q	09.06.22	PRELIM. REVISED DA	OGE
P	17.05.22	PRICING ISSUE	OGE
O	03.05.22	CONSULTANT ISSUE	OGE
ISSUE	DATE	AMENDMENT	BY

NOTE: Figured dimensions to be taken in preference to scaled. Verify all dimensions on site before commencing work or making shop drawings. When printing from electronic files it is the responsibility of the operator to ensure the required scale is achieved.

COPYRIGHT BELONGS TO OGE GROUP ARCHITECTS.
R F I I S S U E
NOT FOR CONSTRUCTION

PROJECT
LOT 8002 BARINGA DR
BARINGA BOULEVARD, AURA
CALOUNDRA WEST

DRAWING TITLE
CONCEPT- MATERIAL
DIRECTION
CLIENT
OGE GROUP

DRAWN
OGE
PROJECT No.
20058

DATE
8/11/22
DRAWING NO.
DA 1.0

SCALE @ A3

ISSUE No.
U

THIS DESIGN IS THE PROPERTY OF THE ARCHITECT. UNAUTHORISED USE OR REPRODUCTION WHOLLY OR IN PART MAY RESULT IN LEGAL ACTION.

O.G.E Group Pty. Ltd.
Reg. No. 4212

Level 1 "The Old Courthouse"
4 First Avenue, Maroochydore Q 4558

PO Box 1687
Buddina Q 4575

design@ogegroup.com.au
www.ogegroup.com.au

T 5444 8883
F 5444 8887



OGE Group
Architects


LOT 8002 BARINGA DR - SITE PLAN - CONTEXT

AMENDED IN RED

By: Jen Davison

Date: 16 November 2022


Queensland
Government

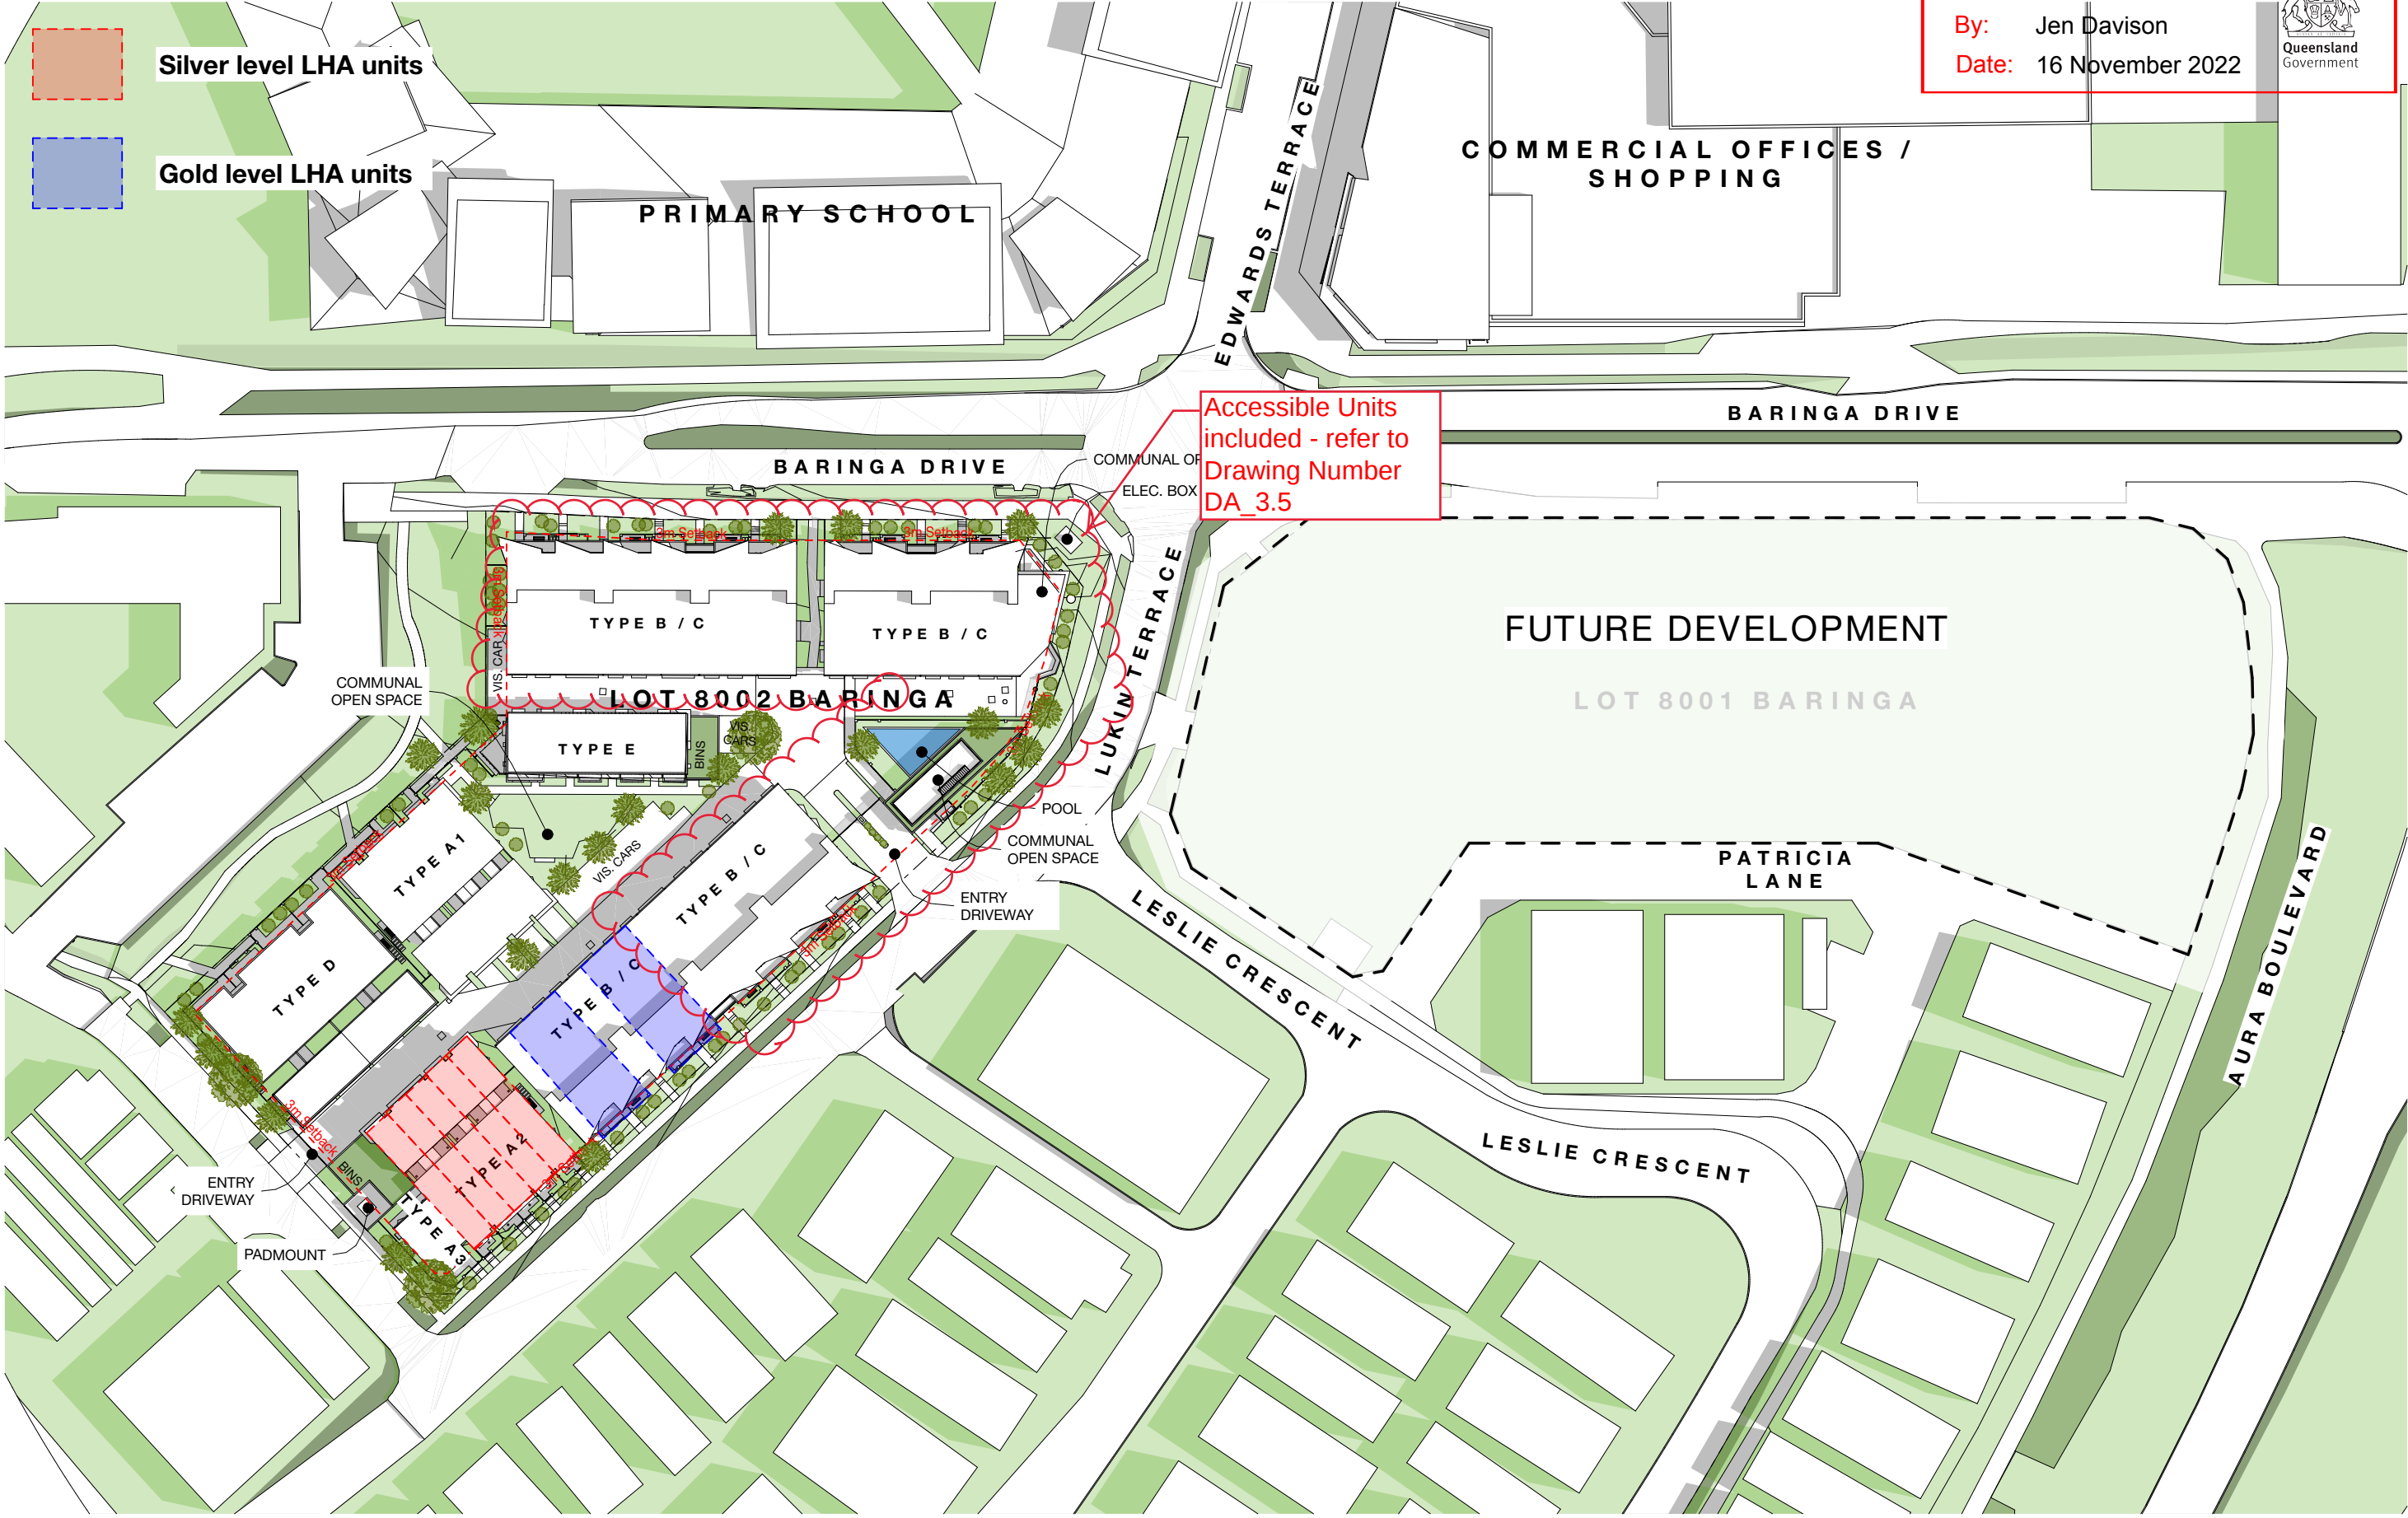

U	08.11.22	RFI ISSUE	OGE
T	03.11.22	RFI CONSULTANT ISSUE	OGE
R	01.08.22	LANDSCAPE UPDATE	OGE
O	22.06.22	RFI ISSUE	OGE
P	09.06.22	PRELIM. REVISED DA	OGE
O	17.05.22	PRICING ISSUE	OGE
ISSUE	03.05.22	CONSULTANT ISSUE	OGE
DATE	AMENDMENT	BY	

NOTE: Figured dimensions to be taken in preference to scaled. Verify all dimensions on site before commencing work or making shop drawings. When printing from electronic files it is the responsibility of the operator to ensure the required scale is achieved.

BP\local_new\new\version\local - BP\local Base for ARCH\CAD 22\20058 LOTS 8001_8002\20058 LOT 8002 MASTER

COPYRIGHT BELONGS TO OGE GROUP ARCHITECTS.

RFI ISSUE

NOT FOR CONSTRUCTION

0 4.5 9 22.5 45

SCALE 1:900



PROJECT
LOT 8002 BARINGA DR
BARINGA BOULEVARD, AURA
CALOUNDRA WEST

THIS DESIGN IS THE PROPERTY OF THE ARCHITECT. UNAUTHORISED USE OR REPRODUCTION WHOLLY OR IN PART MAY RESULT IN LEGAL ACTION.

O.G.E Group Pty.Ltd.
Reg.No.4212

Level 1 "The Old Courthouse"
4 First Avenue, Maroochydore Q 4558

DRAWING TITLE
SITE PLAN - CONTEXT

CLIENT
OGE GROUP

DRAWN
OGE

PROJECT No.
20058

DATE
8/11/22

DRAWING No.
DA_1.09

SCALE @ A3
1:900

ISSUE No.
U


design@ogegroup.com.au
www.ogegroup.com.au

T 5444 8883
F 5444 8887



OGE Group
Architects


LOT 8002 BARINGA DR - DIAGRAMS

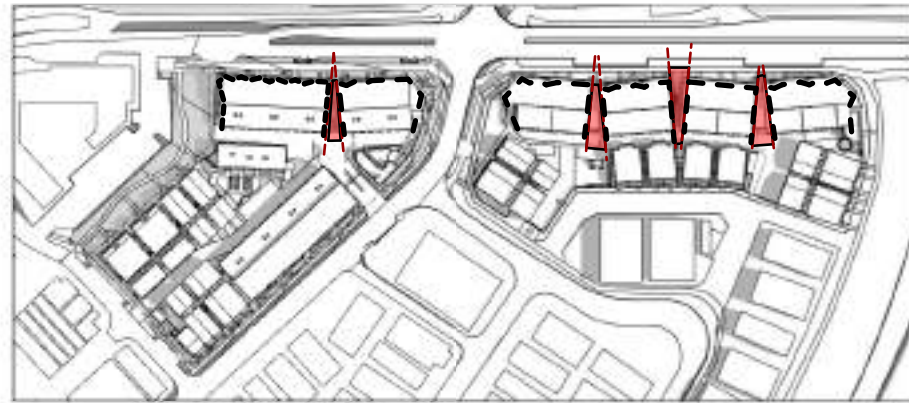

BREAKING BUILDING MASS




PRIORITISING PEOPLE OVER VEHICLES

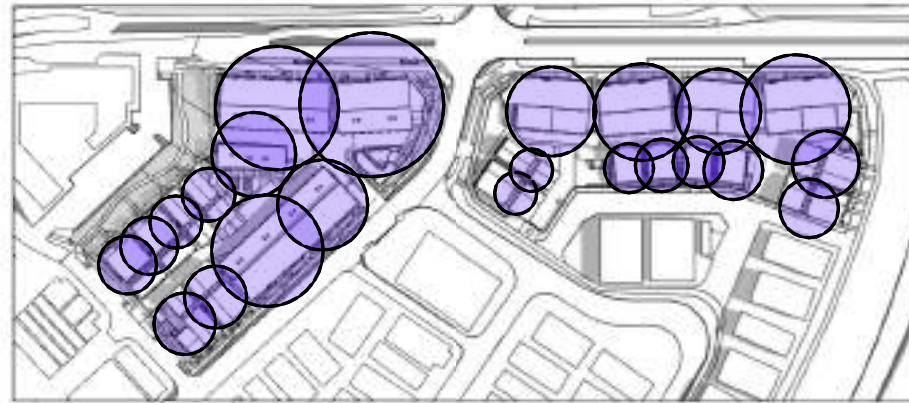


VILLAGE



BREAK OUT SPACE

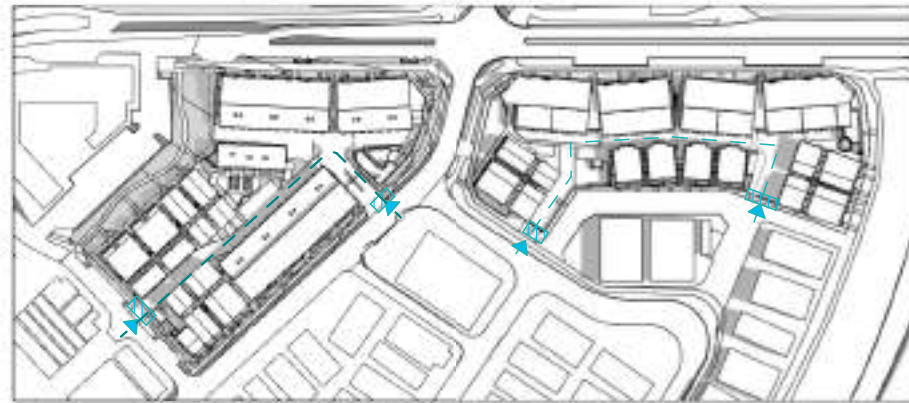

VEHCLES ENTRANCE

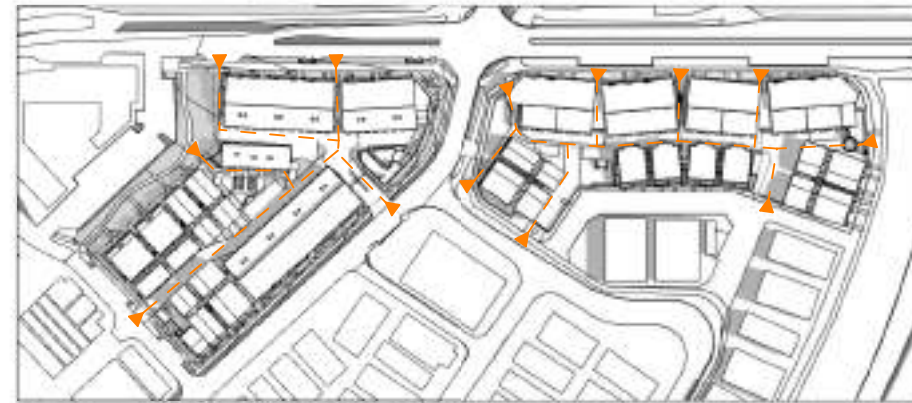

PEDESTRIAN ENTRY POINT

U	08.11.22	RFI ISSUE	OGE
T	03.11.22	RFI CONSULTANT ISSUE	OGE
S	01.08.22	LANDSCAPE UPDATE	OGE
R	22.06.22	RFI ISSUE	OGE
Q	09.06.22	PRELIM. REVISED DA	OGE
P	17.05.22	PRICING ISSUE	OGE
O	03.05.22	CONSULTANT ISSUE	OGE
ISSUE	DATE	AMENDMENT	BY

NOTE: Figured dimensions to be taken in preference to scaled. Verify all dimensions on site before commencing work or making shop drawings. When printing from electronic files it is the responsibility of the operator to ensure the required scale is achieved.

COPYRIGHT BELONGS TO OGE GROUP ARCHITECTS.
RFI ISSUE
NOT FOR CONSTRUCTION

PROJECT
LOT 8002 BARINGA DR
BARINGA BOULEVARD, AURA
CALOUNDRA WEST

DRAWING TITLE
DIAGRAMS

CLIENT
OGE GROUP

DRAWN
OGE
PROJECT No.
20058

DATE
8/11/22

DRAWING No.
DA_I.10

SCALE @ A3

ISSUE No.

U

THIS DESIGN IS THE PROPERTY OF THE ARCHITECT. UNAUTHORISED USE OR REPRODUCTION WHOLLY OR IN PART MAY RESULT IN LEGAL ACTION.

O.G.E Group Pty. Ltd.
Reg. No. 4212

Level 1 "The Old Courthouse"
4 First Avenue, Maroochydore Q 4558

PO Box 1687
Buddina Q 4575

design@ogegroup.com.au
www.ogegroup.com.au

T 5444 8883
F 5444 8887



OGE Group
Architects

AMENDED IN RED

By: Jen Davison

Date: 16 November 2022


 Queensland Government

By: Jen Davison
Date: 16 November 2022



 Internal Area Site Cover	4302.7m ²	54.5%
---	----------------------	-------

- counts towards site cover

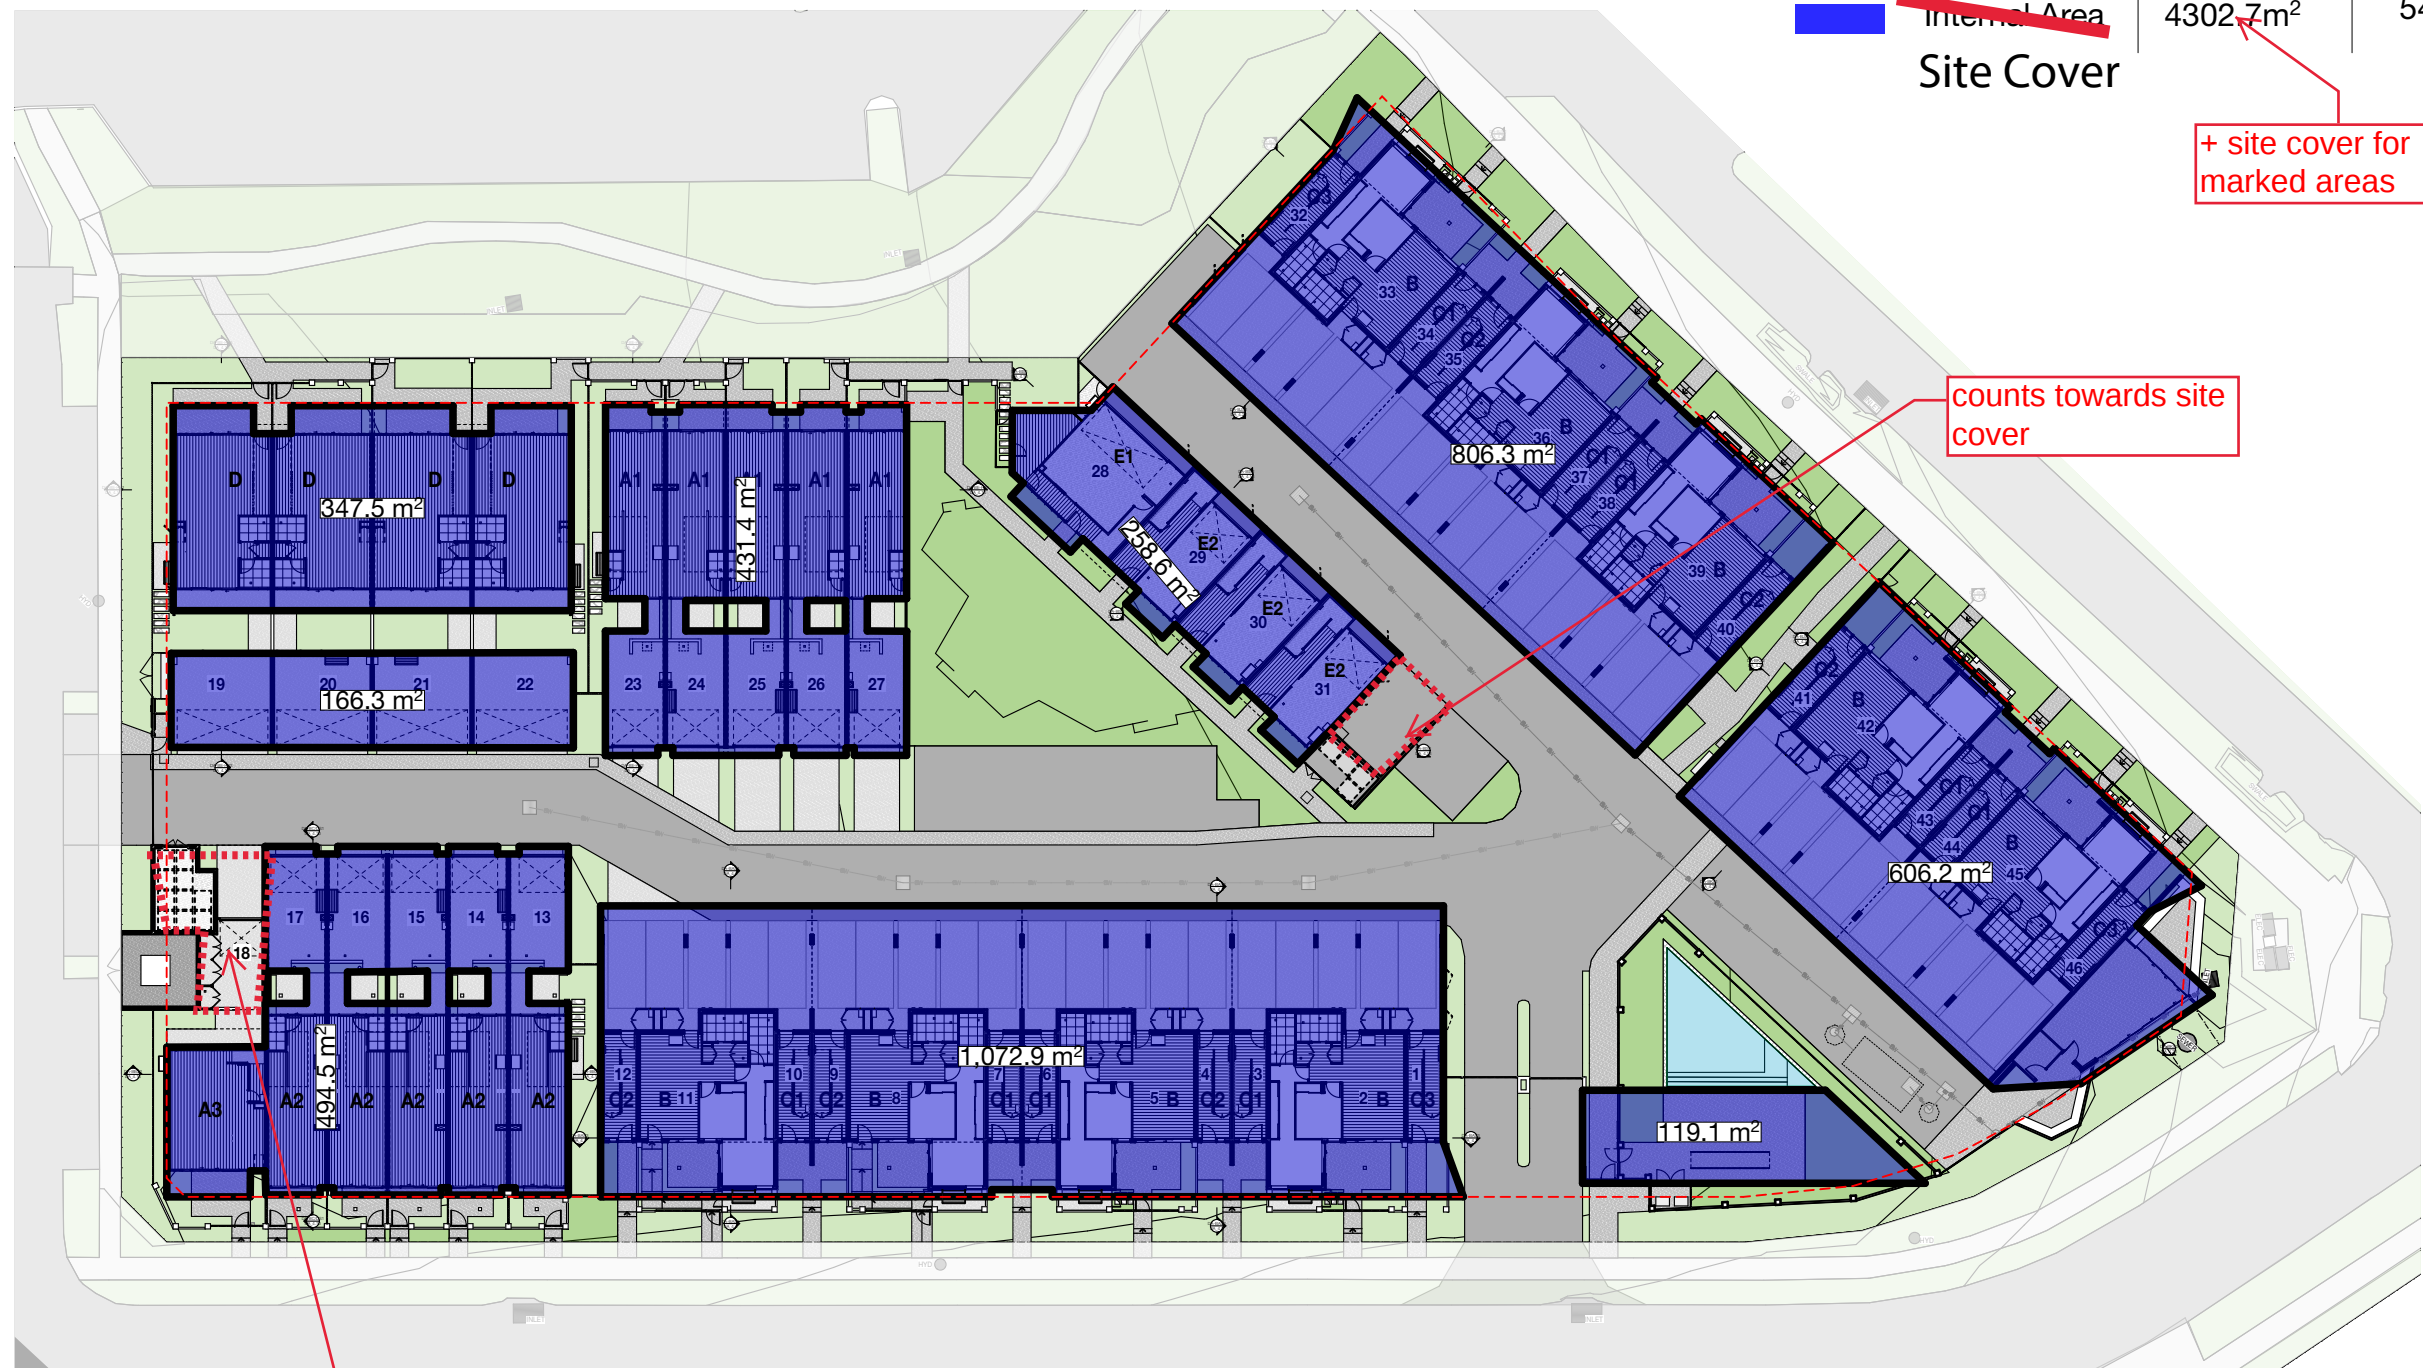


counts towards site cover

U	08.11.22	RFI ISSUE	OGE
T	03.11.22	RFI CONSULTANT ISSUE	OGE
S	01.08.22	LANDSCAPE UPDATE	OGE
R	22.06.22	RFI ISSUE	OGE
Q	09.06.22	PRELIM. REVISED DA	OGE
P	17.05.22	PRICING ISSUE	OGE
O	03.05.22	CONSULTANT ISSUE	OGE
ISSUE	DATE	AMENDMENT	BY

NOTE: Figured dimensions to be taken in preference to scaled. Verify all dimensions on site before commencing work or making shop drawings. When printing from electronic files it is the responsibility of the operator to ensure the required scale is achieved.

R F I I S S U E
NOT FOR CONSTRUCTION

 

THIS DESIGN IS THE PROPERTY OF THE ARCHITECT. UNAUTHORISED USE OR REPRODUCTION WHOLLY OR IN PART MAY RESULT IN LEGAL ACTION.

SCALE @ A3
1:500
ISSUE No.
U



OGE Group
Architects