


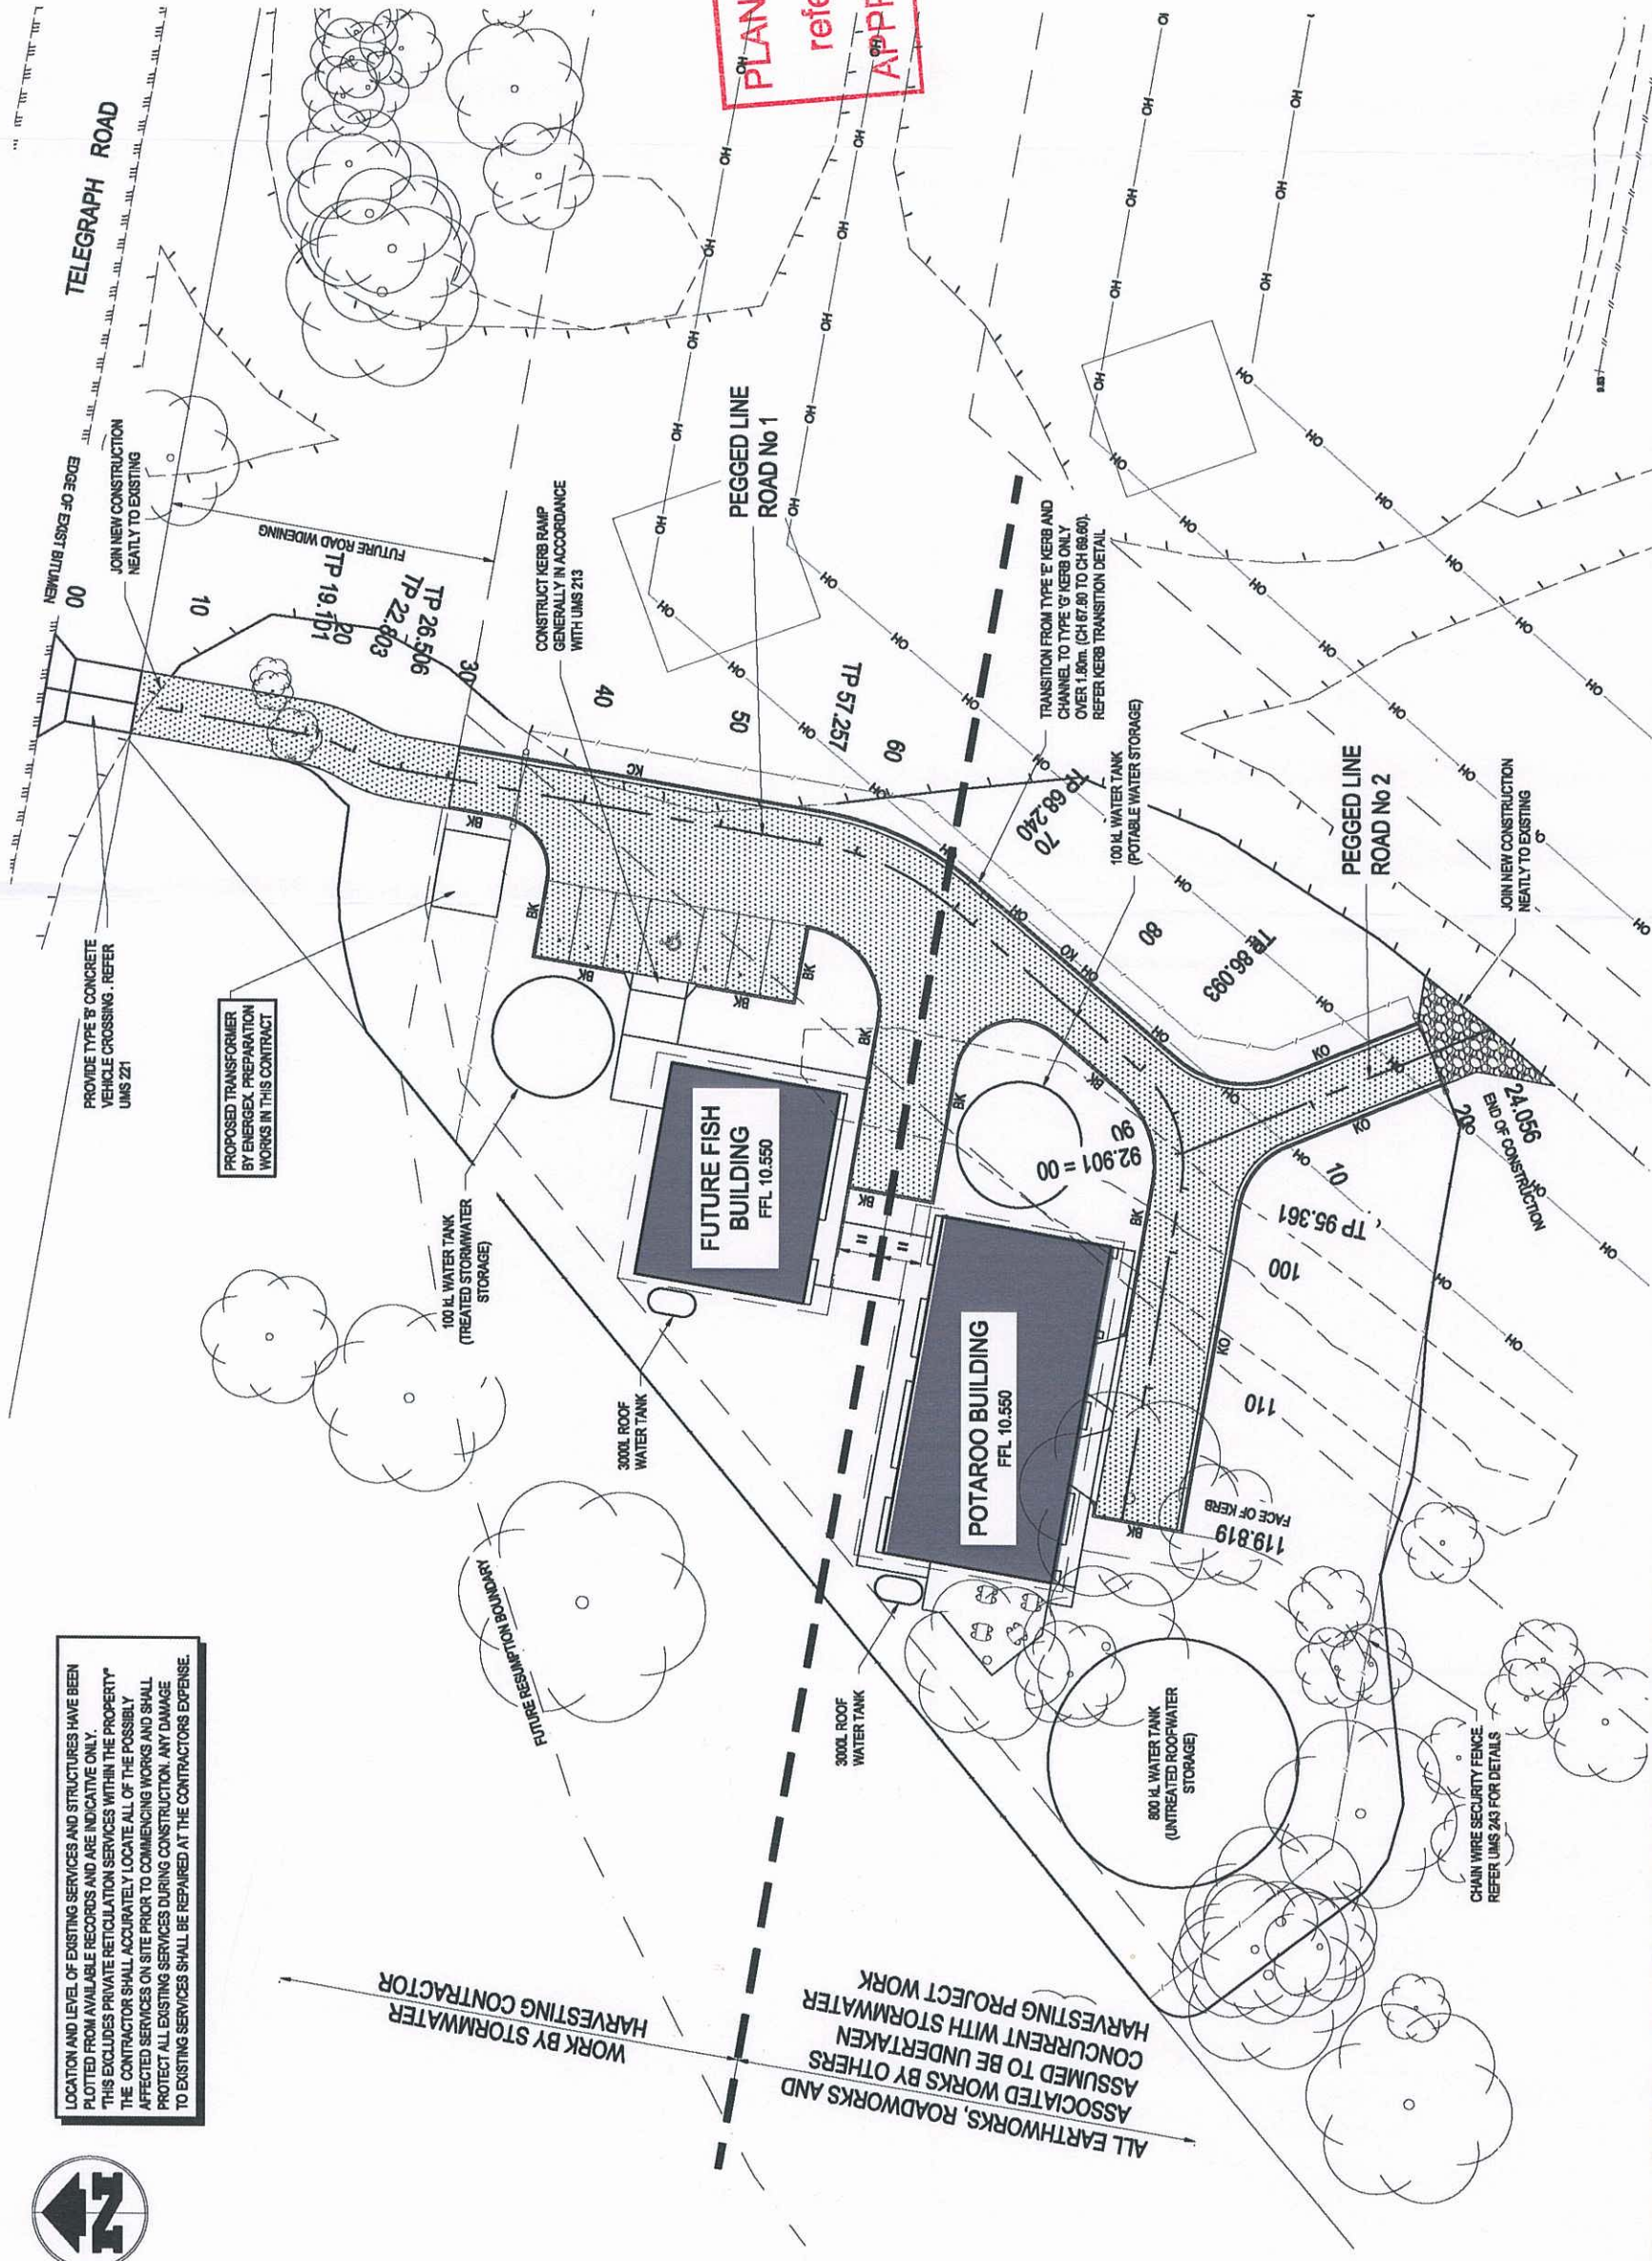


LOCATION AND LEVEL OF EXISTING SERVICES AND STRUCTURES HAVE BEEN PLOTTED FROM AVAILABLE RECORDS AND ARE INDICATIVE ONLY.
THIS EXCLUDES PRIVATE RETICULATION SERVICES WITHIN THE PROPERTY.
THE CONTRACTOR SHALL ACCURATELY LOCATE ALL OF THE POSSIBLY AFFECTED SERVICES ON SITE PRIOR TO COMMENCING WORKS AND SHALL PROTECT ALL EXISTING SERVICES DURING CONSTRUCTION. ANY DAMAGE TO EXISTING SERVICES SHALL BE REPAIRED AT THE CONTRACTORS EXPENSE.



LEGEND

- EXISTING EDGE OF BITUMEN
- EXISTING GRAVEL EDGE
- TYPE 'G' KERB ONLY
REFER UMS 211 FOR DETAILS
- TYPE 'E' BARRIER KERB
REFER UMS 211 FOR DETAILS
- TYPE 'E' KERB END CHANNEL
REFER UMS 211 FOR DETAILS
- PROPOSED NEW PAVEMENT
20mm ASPHALTIC CONCRETE SURFACIN
150mm BASE MATERIAL
300mm SUB-BASE
300mm CBR 15

PLANS AND DOCUMENTS
referred to in the ULDA
APPROVAL dated 26 / 10 / 10

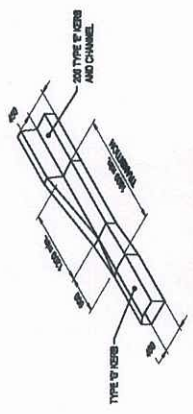

KERB TRANSITION DETAIL
TYPE 'G' TO 200 TYPE 'E'

NOTES
REFER SERVICES DRAWINGS FOR LOCATION OF CONDUITS AND SERVICES TO BE INSTALLED IN CONJUNCTION WITH CIVIL WORKS


NOTES
THIS DRAWING IS TO BE READ IN CONJUNCTION WITH NOTES ON DRAWING NO. 2010/117.3/C201
FOR LEVELS AND SETOUT DETAILS, REFER DWG No 2010/117.3/C205

NOT FOR CONSTRUCTION

SCALE 1:250

 BLIGH TANNER CONSULTING ENGINEERS LEVEL 9, 208 WOODHAM STREET, PO BOX 612 FORTITUDE VALLEY QLD 4009 AUSTRALIA T 07 3251 8555 F 07 3251 8599	REV A	DATE 28.09.2010	DESCRIPTION ISSUE FOR TENDER	STORMWATER HARVESTING PROJECT			GENERAL ARRANGEMENT PLAN		SCALE 1:250 @ A1
	DRAWN AGD	DESIGN AGD	APPROVED CJT	PROJECT	LOCATION TELEGRAPH ROAD, FITZGIBBON	ARCHITECT	DRAWING NO C203	JOB NO 2010.117.3	REVISION A
	CHECKED CJT	CHECKED CJT	R.P.E.Q 3626	CLIENT URBAN LAND DEVELOPMENT AUTHORITY	ASSOCIATE CONSULTANT				


ALL RIGHTS RESERVED. THIS WORK IS COPYRIGHT AND CANNOT BE REPRODUCED IN ANY FORM OR BY ANY MEANS (GRAPHIC, ELECTRICAL OR MECHANICAL, INCLUDING PHOTOCOPYING) WITHOUT THE WRITTEN PERMISSION OF BLIGH TANNER. ANY LICENCE, EXPRESS OR IMPLIED, TO USE THIS DOCUMENT FOR ANY PURPOSE WHATSOEVER IS RESTRICTED TO THE TERMS OF AGREEMENT OR IMPLIED AGREEMENT BETWEEN BLIGH TANNER AND THE INSTRUCTING PARTY

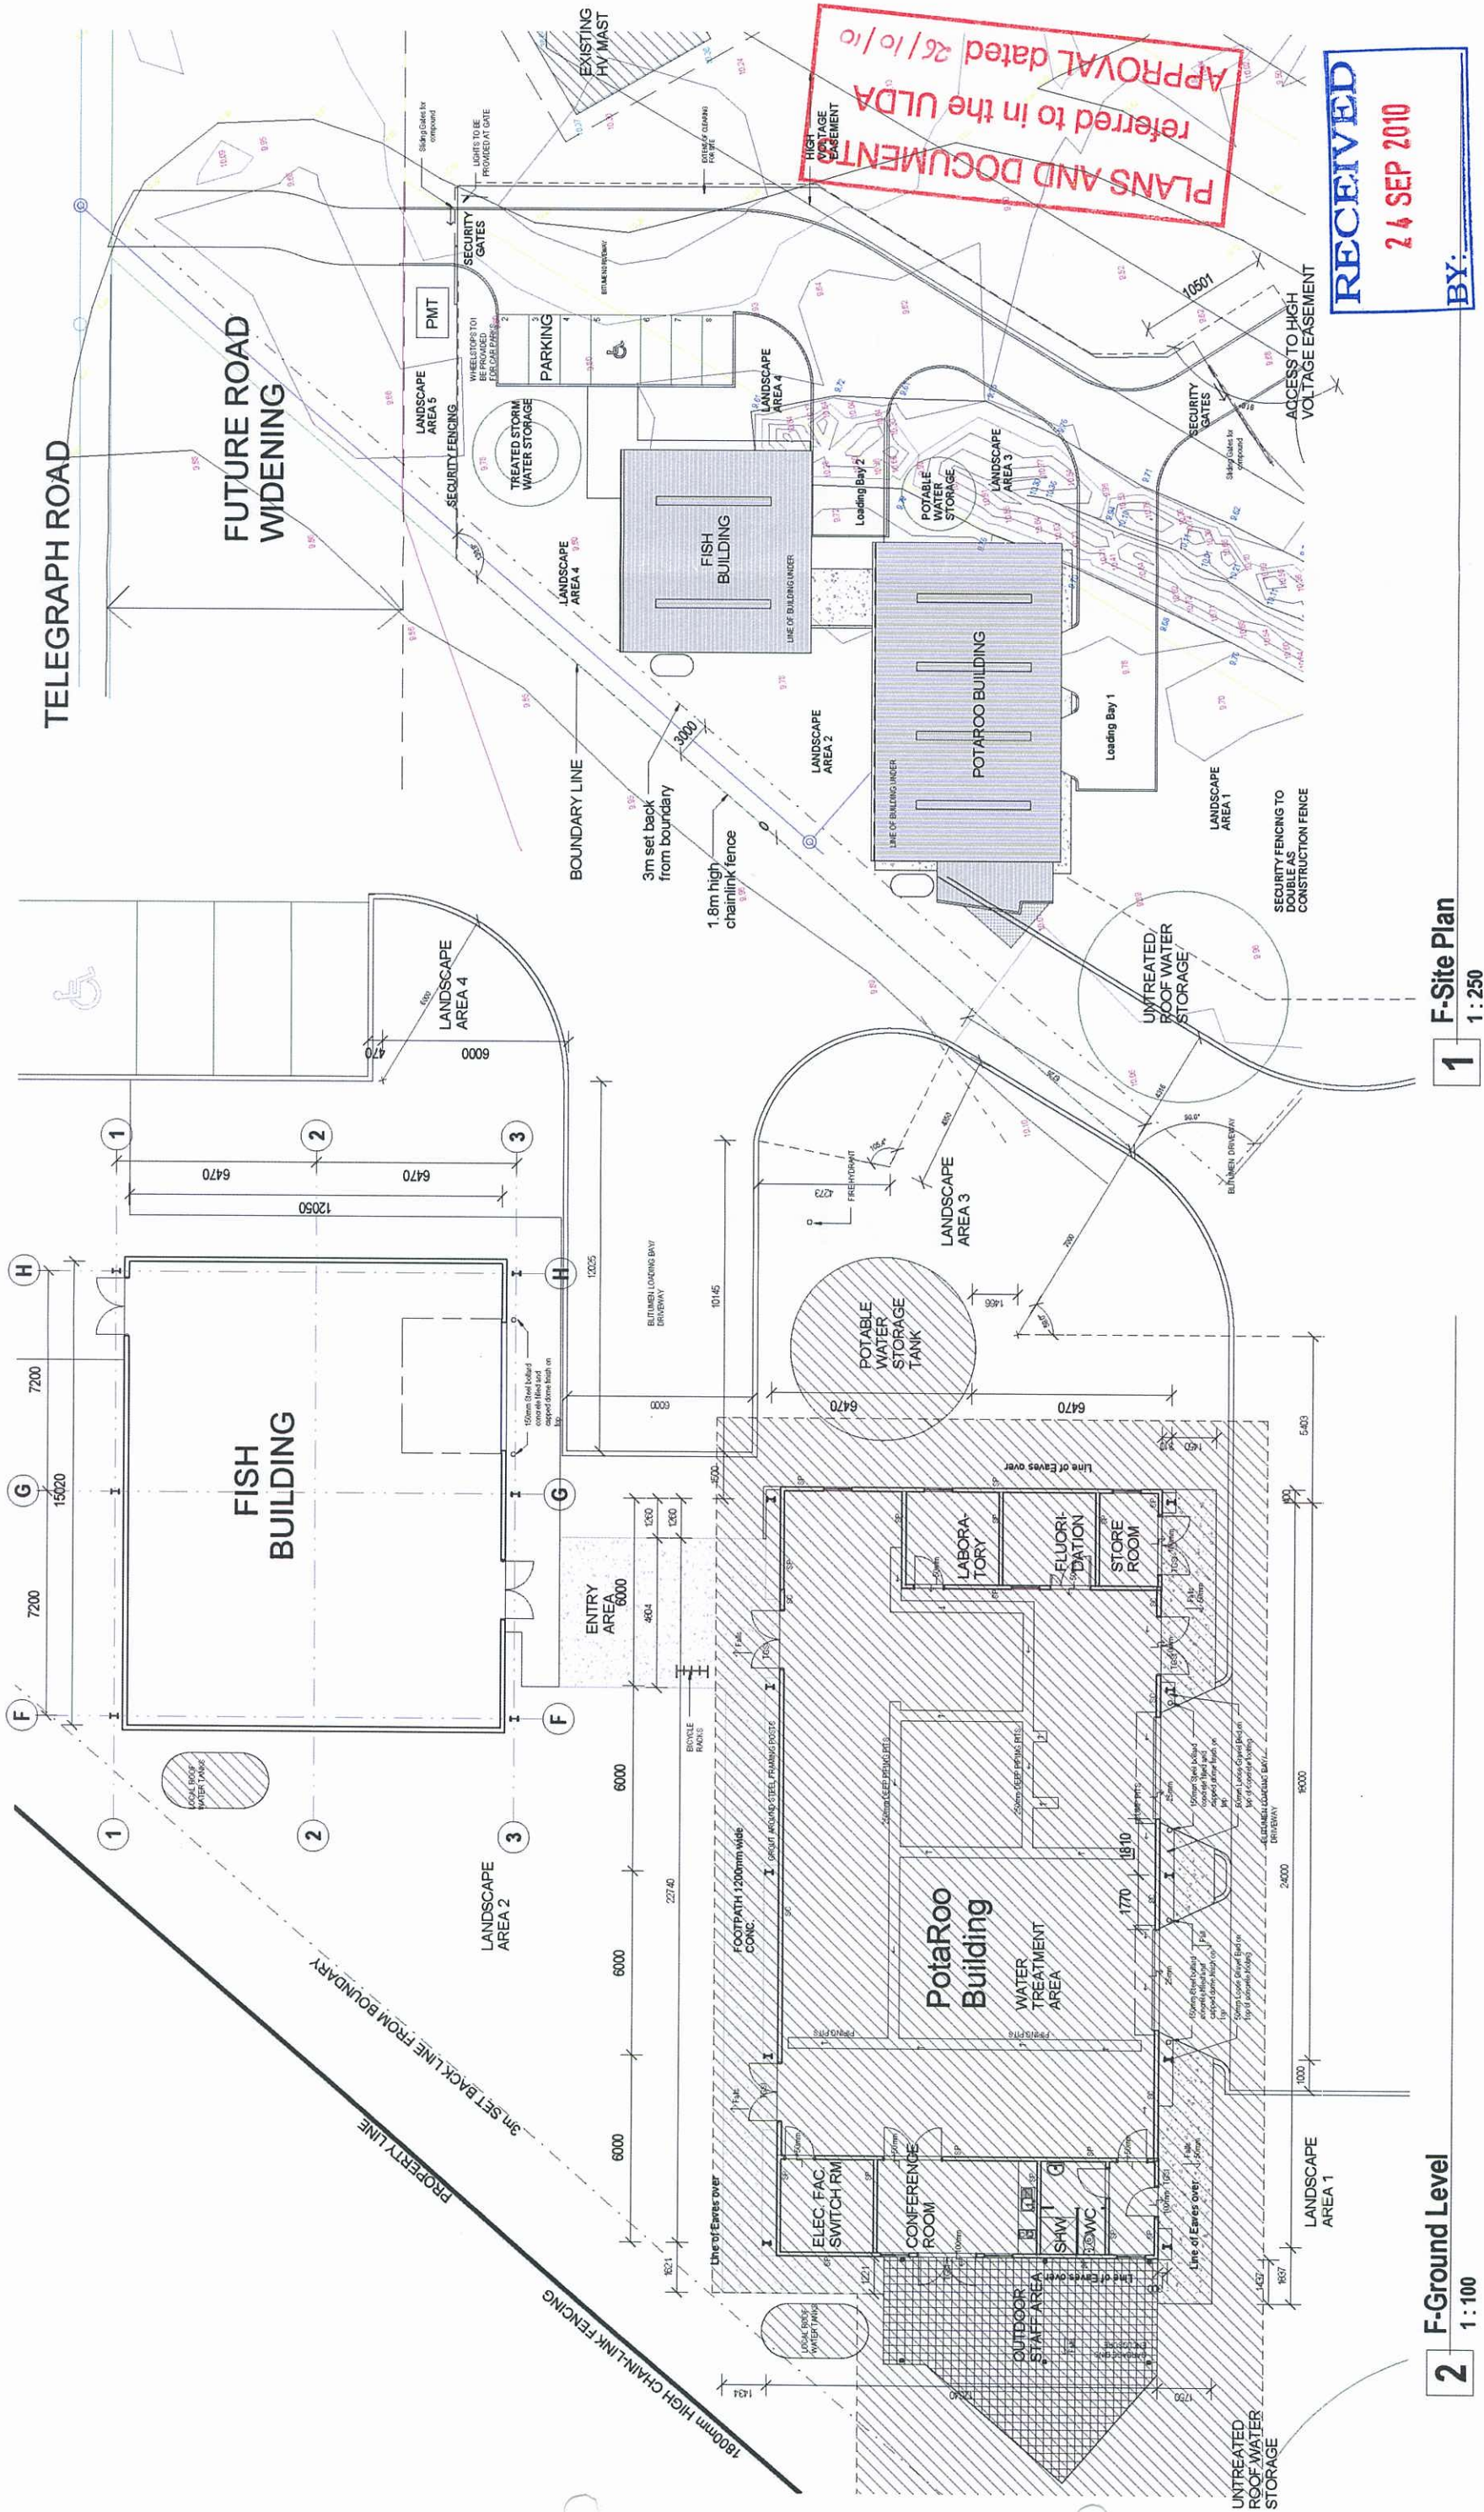

1 F-Site Plan
1 : 250


2 F-Ground Level
1 : 100

PRIMARY CONSULTANT BLIGH TANNER CONSULTING ENGINEERS LEVEL 9, 260 WOODHAM STREET, PORT OF DARWIN T 07 3561 6655 F 07 3561 6659	SCALE CONSULTANT w.i.m architects Planning & Architecture 39 Jackson Street Clayfield Brisbane Queensland 4011 Australia Phone 07 3557 8215 Facsimile 07 3557 8250 Email enquiries@wimarchitects.com ACN: 102 290 229 ABN: 15 667 087 726	REV DATE DESCRIPTION	DRAWN Author O-CHECKED Checker DATE	DESIGN Designer O-CHECKED Checker DATE	APPROVED Approver RPEQ Checker DATE	DRAWING TITLE FISH BUILDING - SITE & GROUND FLOOR PLAN	SCALES As indicated	BLIGH TANNER PROJECT NUMBER 2009.238 SUB CONSULTANT PROJECT NUMBER DRAWING NO SD-101 REVISION

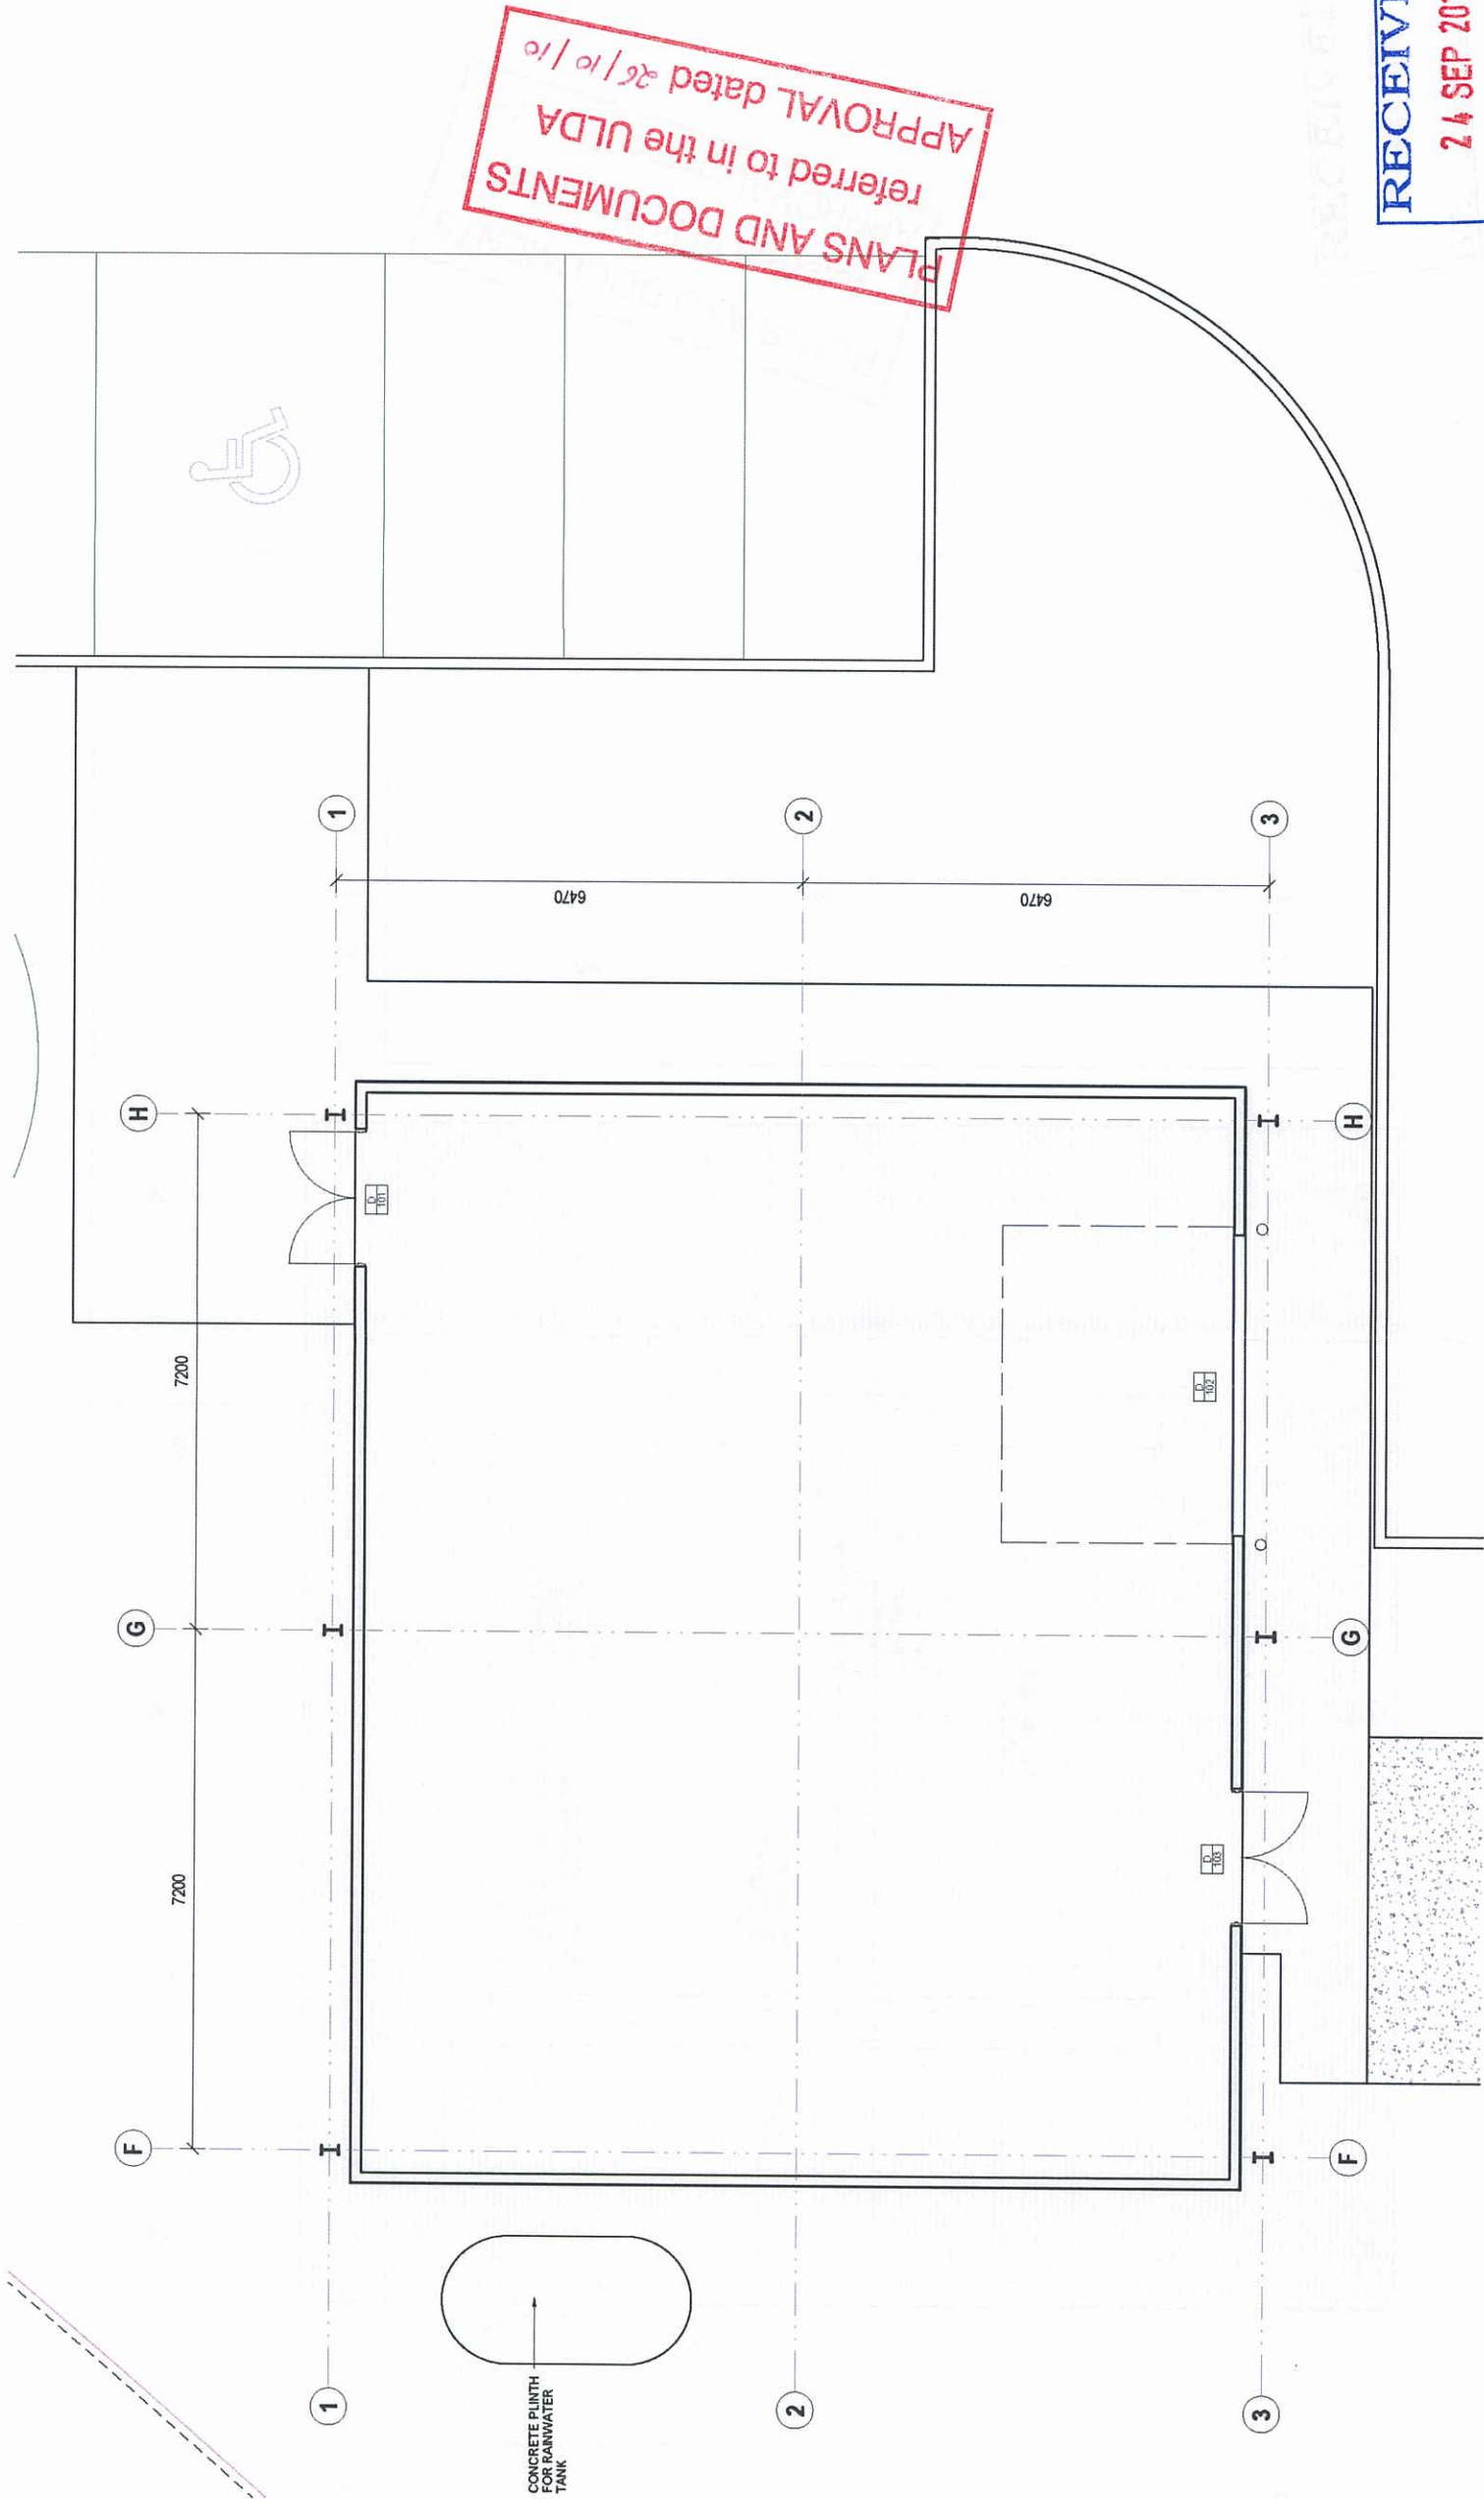


1 Fish Bldg Floor Plan
1:50

PRIMARY CONSULTANT  BLIGH TANNER CONSULTING ENGINEERS LEVEL 9, 259 WICKHAM STREET, PO BOX 612 FORTITUDE VALLEY QLD 4006 AUSTRALIA T 07 3251 6625 F 07 321 1639	SUB CONSULTANT  w.i.m architects planning architecture interior design 39 Jackson Street Clayfield Brisbane Queensland 4011 Australia Phone 07 3857 8215 Facsimile 07 3857 8250 Email enquiries@wimarchitects.com ACN: 102 260 259 ABN: 15 667 087 726	REV DATE DESCRIPTION	DRAWN AUTHOR CHECKED CHECKER DATE	DESIGN DESIGNER CHECKED CHECKER DATE	APPROVED APPROVER R/P/E/Q CHECKER DATE	DRAWING TITLE FISH BUILDING FLOOR PLAN	SCALES 1:50	BLIGH TANNER PROJECT NUMBER 2009.238	SUBCONSULTANT PROJECT NUMBER SD-102	REVISION

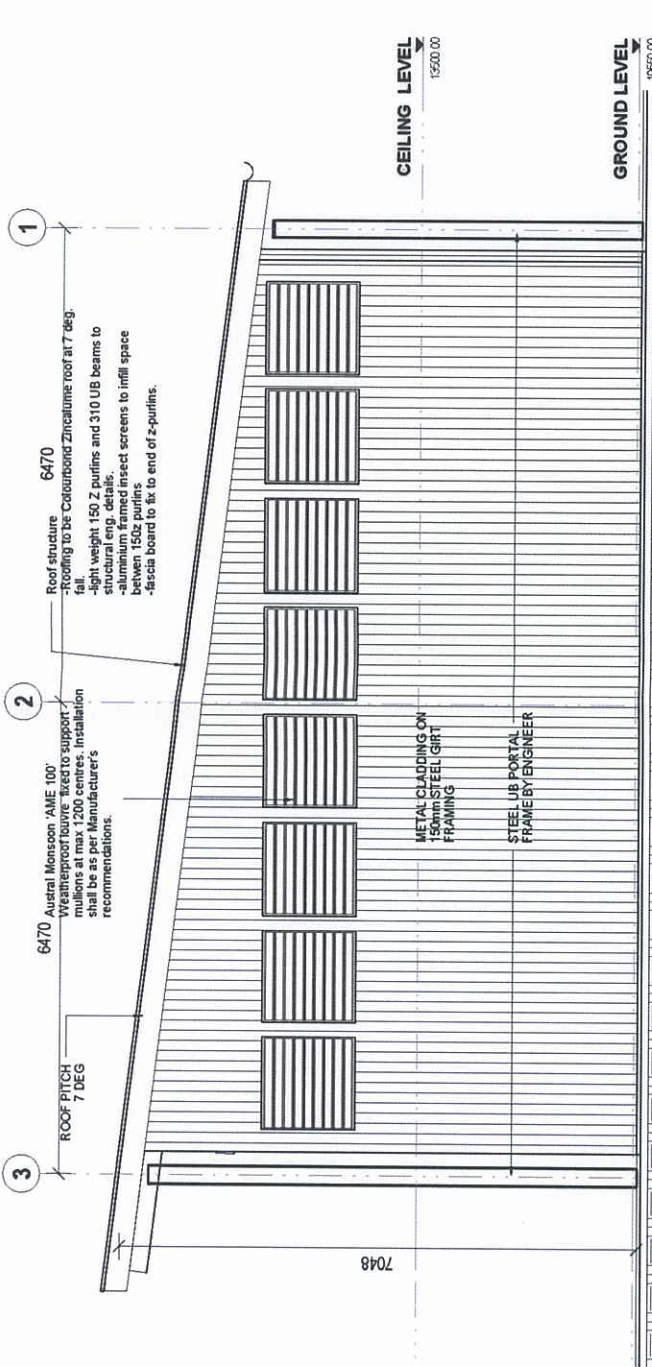


1 FISH NORTH ELEVATION
1 : 50

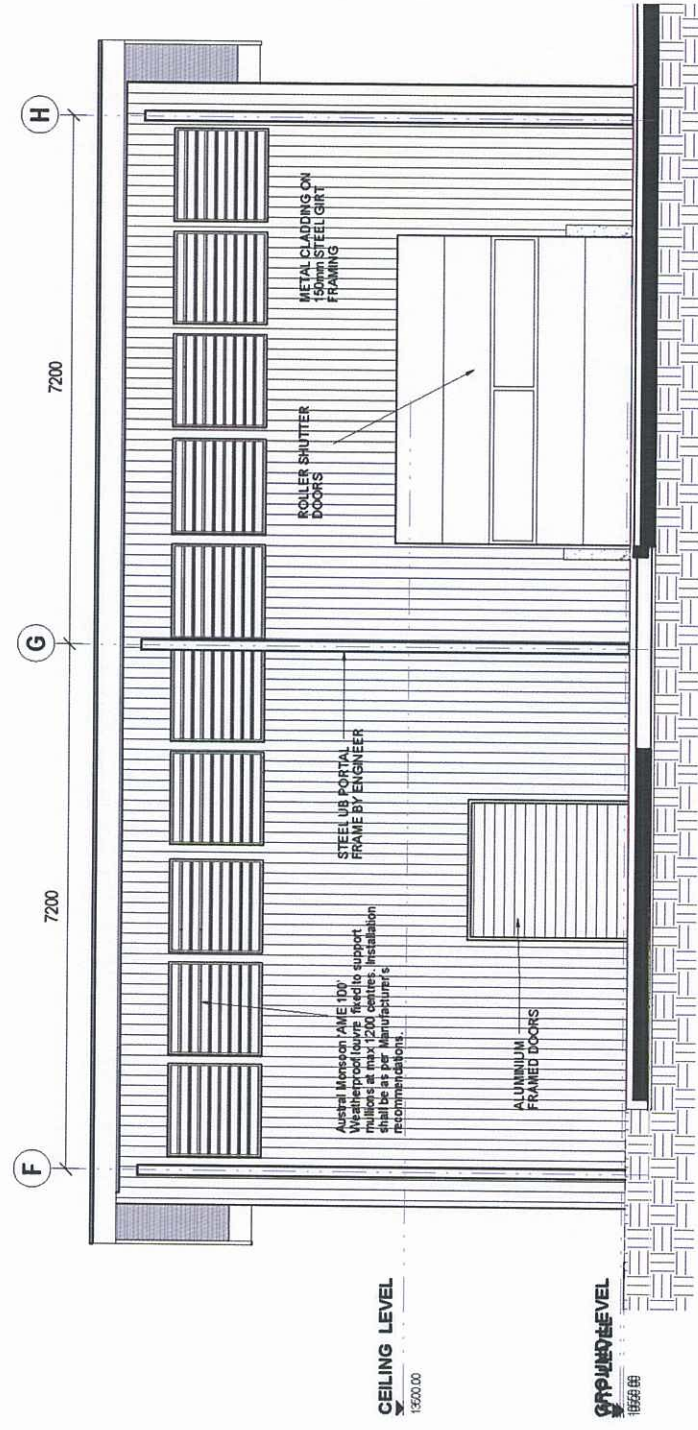

2 FISH SOUTH ELEVATION
1 : 50

3 FISH EAST ELEVATION
1 : 50

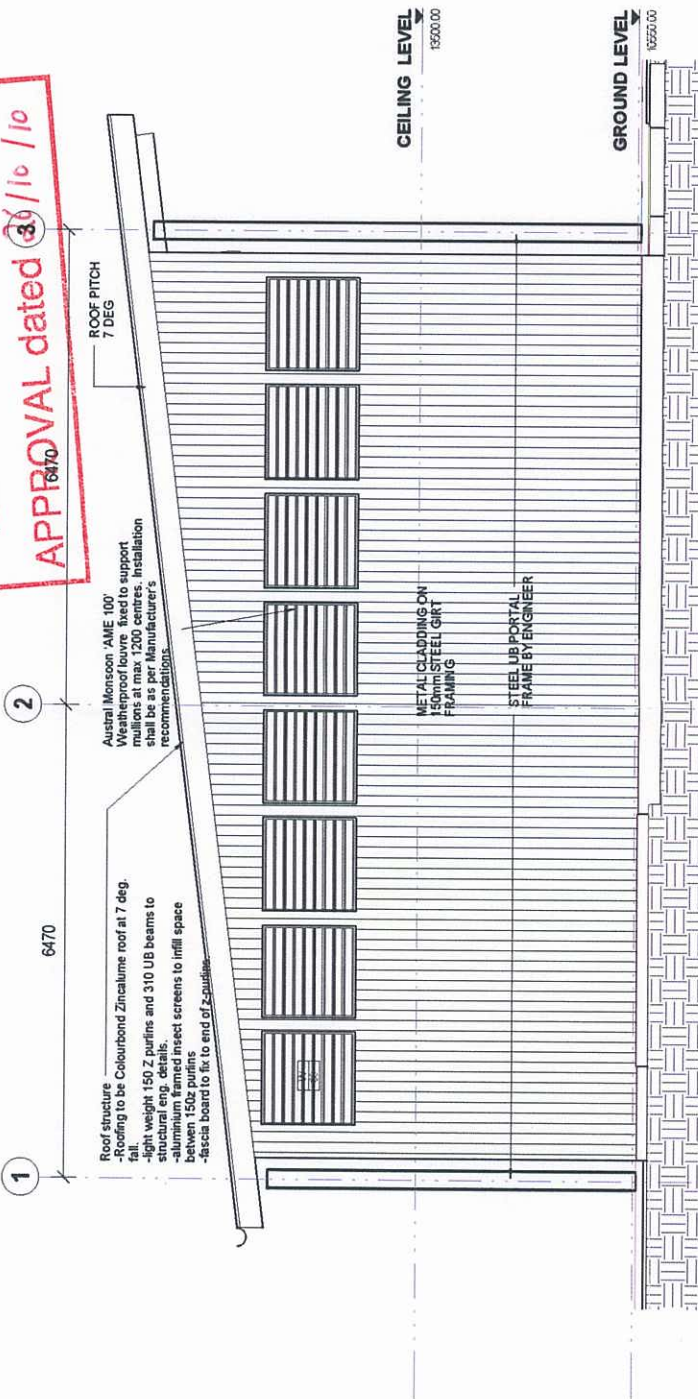

4 FISH WEST ELEVATION
1 : 50

PLANS AND DOCUMENTS
referred to in the ULDA
APPROVAL dated 30/10/10

RECEIVED
24 SEP 2010
BY:

PRIMARY CONSULTANT		SUB CONSULTANT		REV		DATE		DESCRIPTION		DRAWN		DESIGN		APPROVED		DRAWING TITLE		SCALES			
 BLIGH TANNER CONSULTING ENGINEERS LEVEL 9, 260 WOHAM STREET, PO BOX 612 FORTITUDE VALLEY QLD 4006 AUSTRALIA T 07 3251 6655 F 07 3251 6659		 w.i.m architects planning/architecture/interior design 39 Jackson Street Clayfield Brisbane Queensland 4011 Australia Phone 07 3457 8215 Facsimile 07 3457 8250 Email enquiries@wimarchitects.com ACN : 102 250 259 ABN : 15 667 087 726								Author		Designer		Approver		FISH ELEVATIONS		1 : 50			
												CHECKED		CHECKED		RPEQ		PROJECT		BLIGH TANNER PROJECT NUMBER 2009.238	
												Checker		Checker		Checker				SUBCONSULTANT PROJECT NUMBER	
														DATE		DATE		DATE		CLIENT	
										Checker		Checker		Checker		JFE ENGINEERING CORPORATION		REVISION			



RECEIVED
24 SEP 2010
BY

PRIMARY CONSULTANT  BLIGH TANNER CONSULTING ENGINEERS LEVEL 9, 328 WICHAM STREET, PO BOX 612 FORTITUDE VALLEY QLD 4006 AUSTRALIA T 07 3261 6555 F 07 3261 6859	SUB CONSULTANT  w.i.m architects planning architecture interior design 39 Jackson Street Clayfield Brisbane Queensland 4011 Australia Phone 07 3857 8215 Facsimile 07 3857 8250 Email enquiries@wimarchitects.com ACN : 102 260 259 ABN : 15 667 087 726	REV	DATE	DESCRIPTION	DRAWN	DESIGN	APPROVED	DRAWING TITLE	SCALES	2009.238 BLIGH TANNER PROJECT NUMBER SUB CONSULTANT PROJECT NUMBER DRAWING NO SD-801 REVISION
					Author	Designer	Approver	3D PERSPECTIVES	FITZGIBBON RAINWATER HARVESTING PROJECT	
					Checker	Checker	Checker			
					DATE	DATE	DATE			
				Checker	Checker	Checker	JFE ENGINEERING CORPORATION			

ALL RIGHTS RESERVED. THIS WORK IS COPYRIGHTED AND CANNOT BE REPRODUCED IN ANY FORM OR BY ANY MEANS (GRAPHIC, ELECTRICAL OR MECHANICAL, INCLUDING PHOTOCOPYING) WITHOUT THE WRITTEN PERMISSION OF BLIGH TANNER. ANY LICENCE, EXPRESS OR IMPLIED, TO USE THIS DOCUMENT FOR ANY PURPOSE WHATSOEVER IS RESTRICTED TO THE TERMS OF AGREEMENT BETWEEN BLIGH TANNER AND THE INSTRUCTING PARTY.