


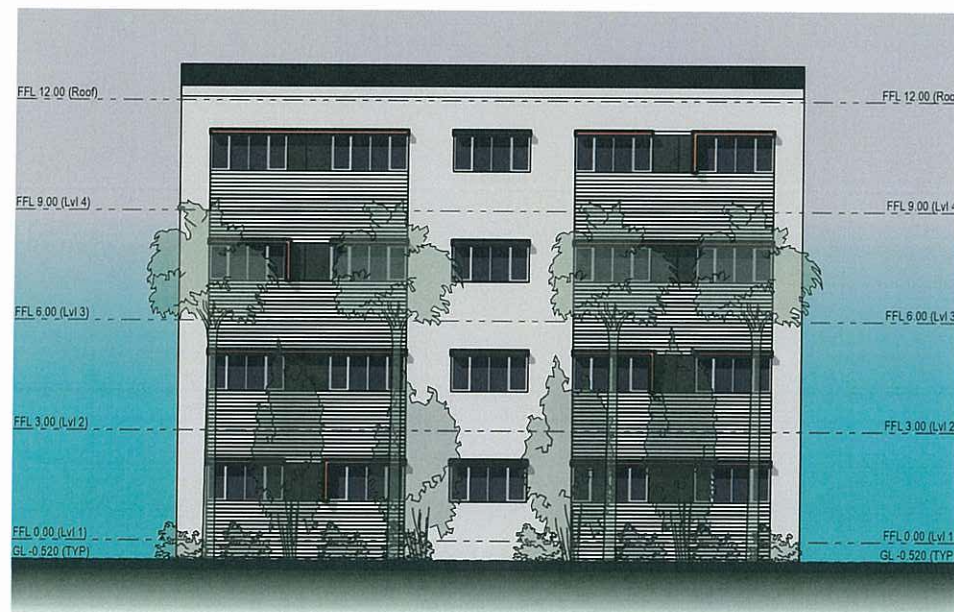


1 Front Elevation
1:200



3 Side Elevation (Right)
1:200



2 Back Elevation
1:200

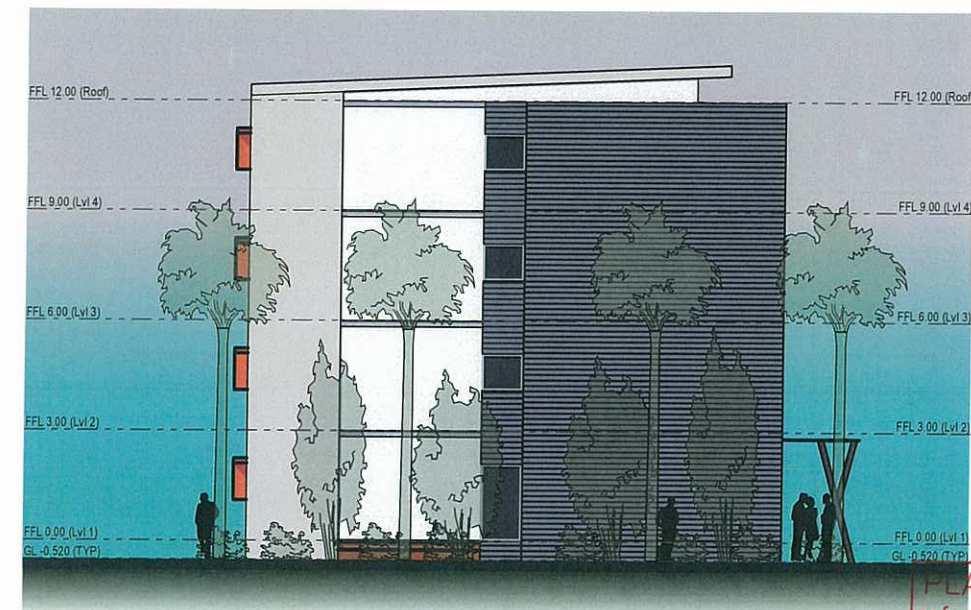

4 Side Elevation (Left)
1:200

PLANS AND DOCUMENTS
referred to in the PDA APPROVAL

14 MAR 2013

MEDQ

0 1 2 3 4 5



32 DEMAND AVENUE ARUNDEL 4214
PO BOX 1008 BROADBEACH 4218
P. 07 5563 3577
F. 07 5563 3547
E. projects@kyronn.com.au
W. www.kyronn.com.au

CLIENT:
Village National Properties Coal Country
Properties Pty Ltd

PROJECT:
Coal Country Adaptive Community

DRAWING:
4 Storey Short Term Accommodation - Indicative
Adaptive Units Building Elevations


SCALE: A3 @ 1:200
DATE: 13/11/12
DESIGN: Nigel Tapper
DRAWN: -

JOB NO: -
DWG NO: DA20.04
ISSUE NO: A
CHECKED: GB

DEVELOPMENT APPLICATION - NOT FOR CONSTRUCTION




1 Front Elevation
1:200

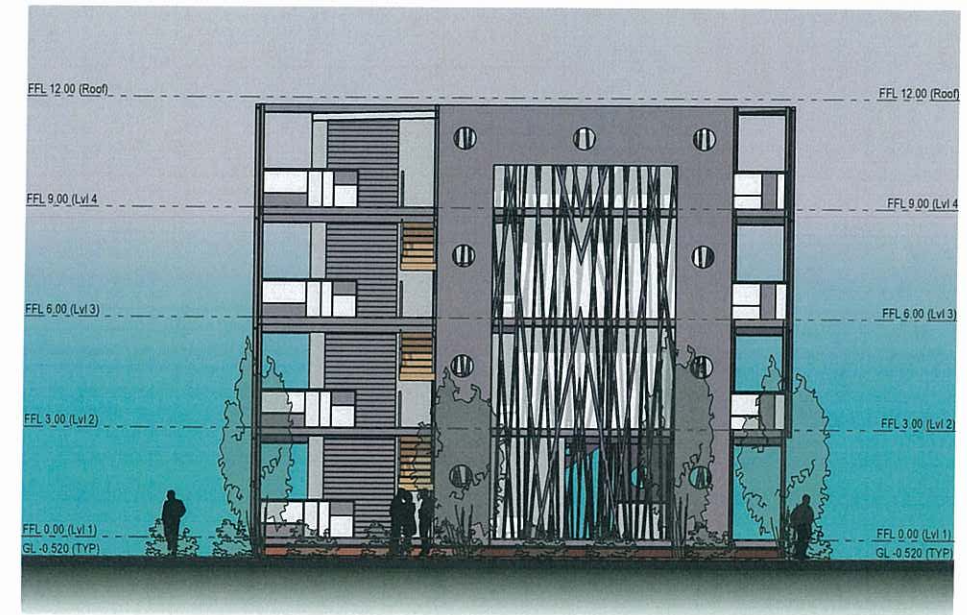

3 Side Elevation (Lobby)
1:200



2 Back Elevation
1:200

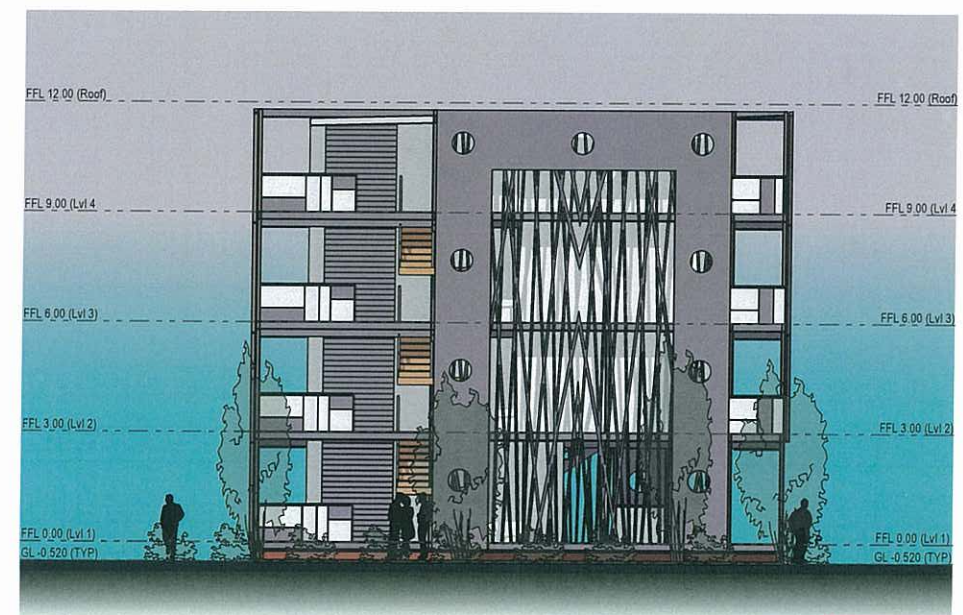

3 Side Elevation (Lobby)
1:200

PLANS AND DOCUMENTS
referred to in the PDA APPROVAL

14 MAR 2013

MEDQ



32 DEMAND AVENUE ARUNDEL 4214
PO BOX 1008 BROADBEACH 4218
P: 07 5563 3577
F: 07 5563 3547
E: projects@kyronn.com.au
W: www.kyronn.com.au

CLIENT:
Village National Properties Coal Country
Properties Pty Ltd


PROJECT:
Coal Country Adaptive Community

DRAWING:
4 Storey Short Term Accommodation - Indicative
Accommodation Units Building Elevations


SCALE: A3 @ 1:200
DATE: 13/11/12
DESIGN: Nigel Tapper
DRAWN: -

JOB NO: -
DWG NO: DA20.05
ISSUE NO: A
CHECKED: GB

DEVELOPMENT APPLICATION - NOT FOR CONSTRUCTION

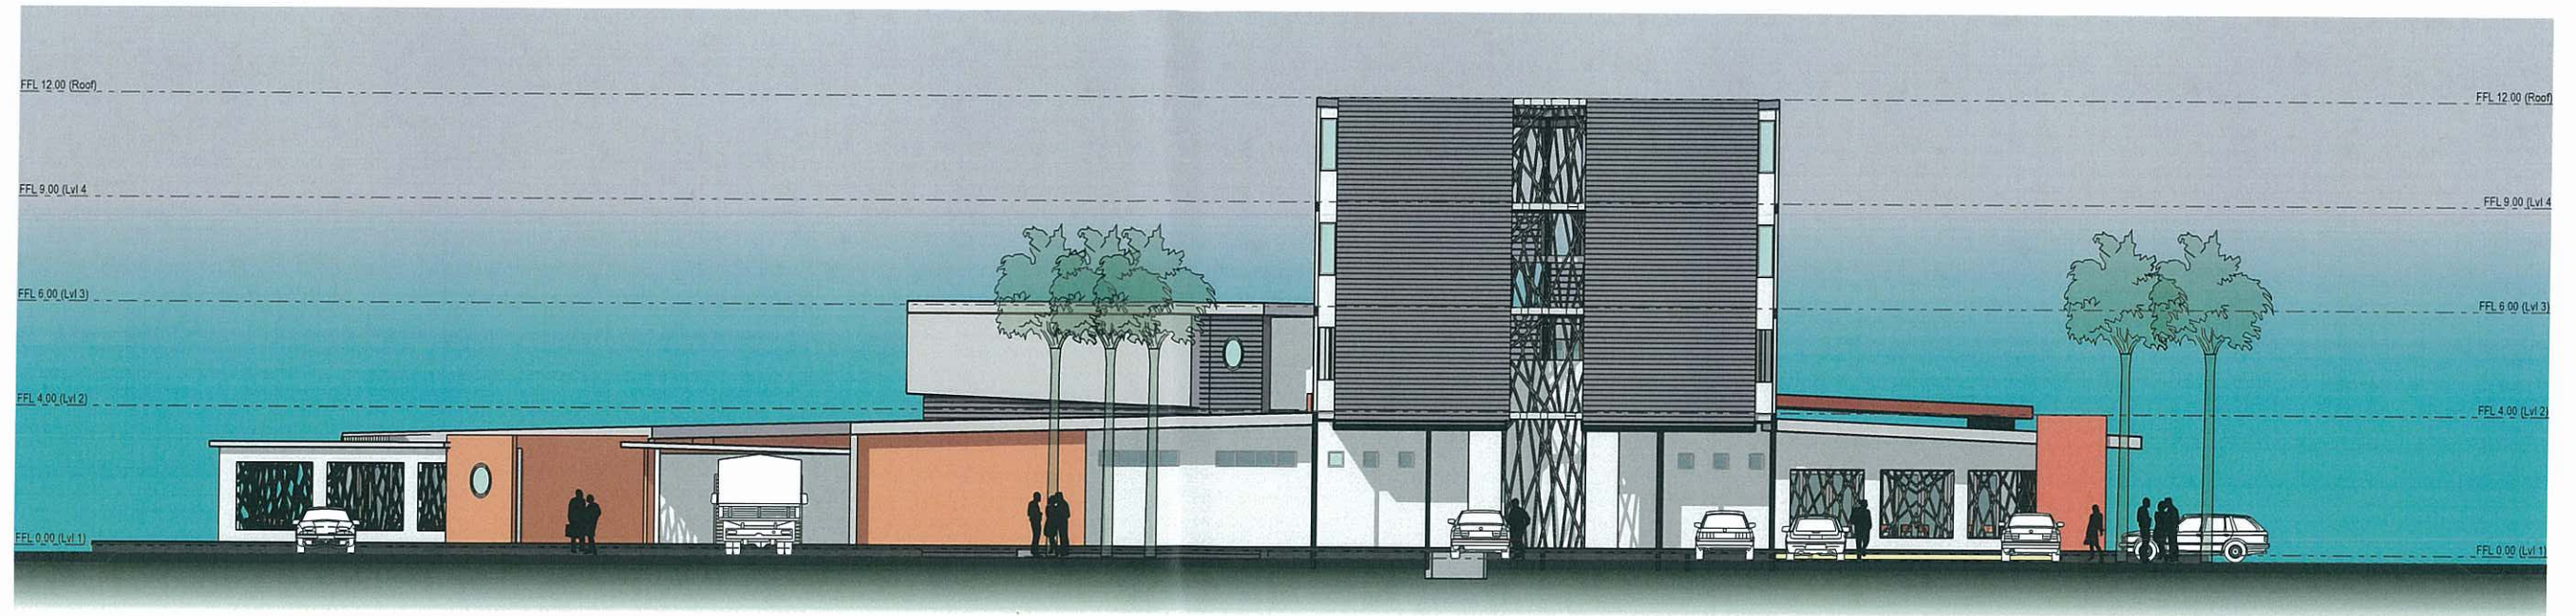

1 North Elevation
1:200

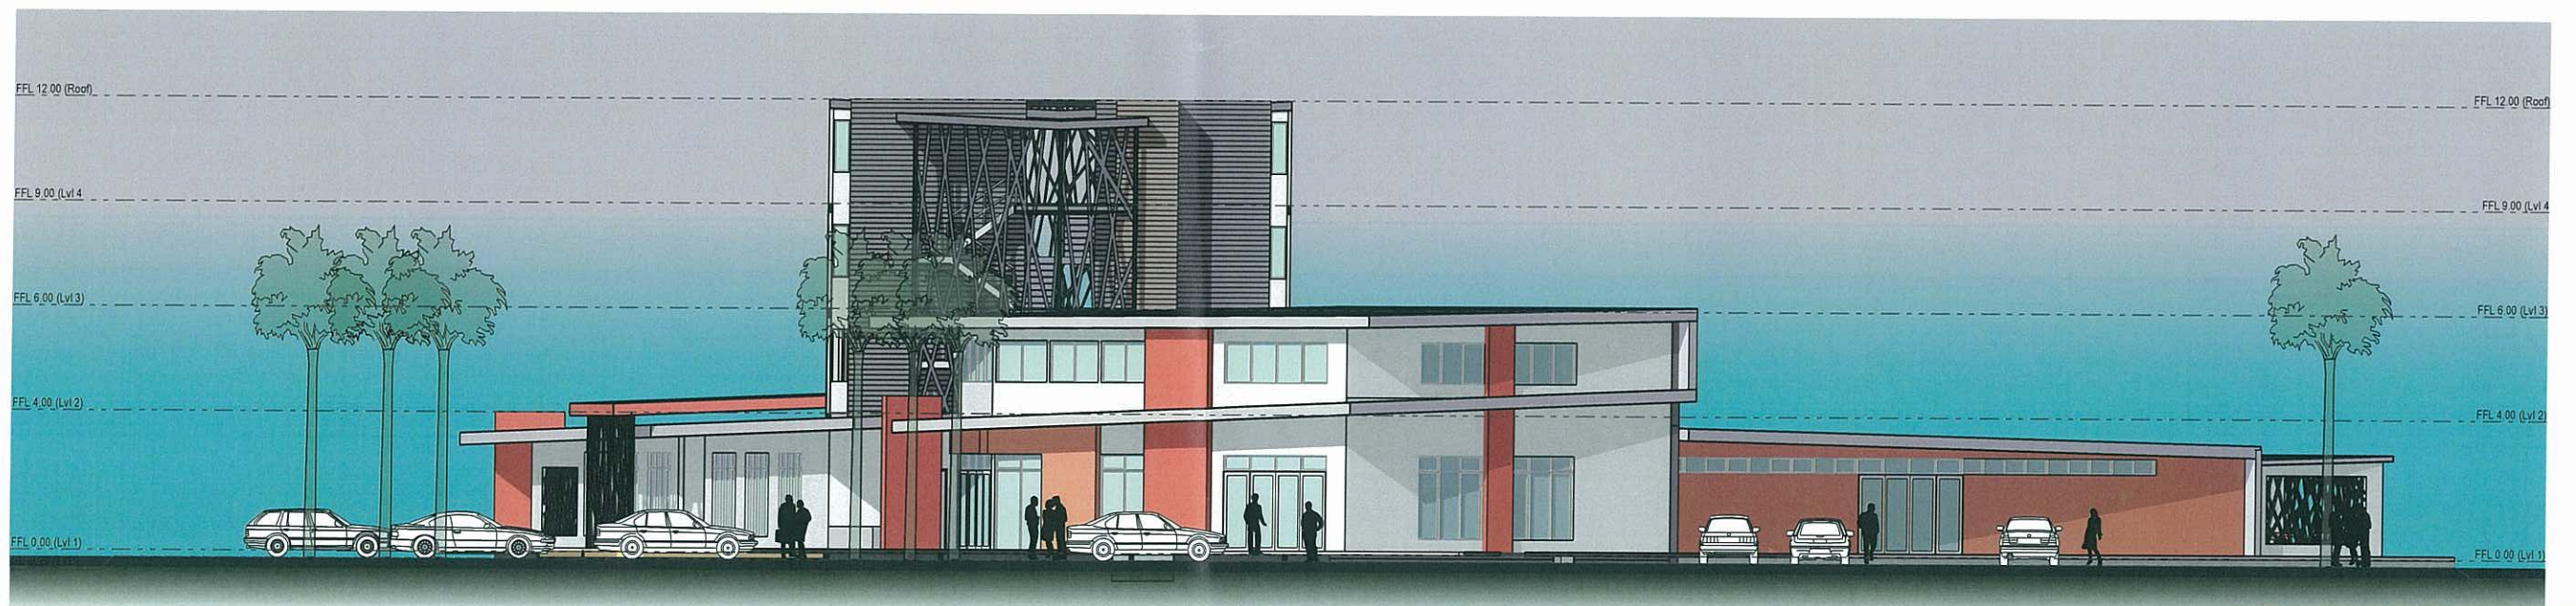

2 South Elevation
1:200

PLANS AND DOCUMENTS
referred to in the PDA APPROVAL

14 MAR 2013

MEDQ



32 DEMAND AVENUE ARUNDEL 4214
PO BOX 1008 BROADBEACH 4218
P. 07 5563 3577
F. 07 5563 3547
E. projects@kyronn.com.au
W. www.kyronn.com.au

CLIENT:
Village National Properties Coal Country
Properties Pty Ltd

PROJECT:
Coal Country Adaptive Community

DRAWING:
Town Square 4 Storey Mixed Use Building -
Indicative Elevations

SCALE: A3 @ 1:200
DATE: 13/11/12
DESIGN: Nigel Tapper
DRAWN: -

JOB NO: -
DWG NO: DA20.06
ISSUE NO: A
CHECKED: GB

DEVELOPMENT APPLICATION - NOT FOR CONSTRUCTION



3 East Elevation
1:200



4 West Elevation
1:200

PLANS AND DOCUMENTS
referred to in the PDA APPROVAL

14 MAR 2013

MEDQ



32 DEMAND AVENUE ARUNDEL 4214
PO BOX 1008 BROADBEACH 4218
P. 07 5563 3577
F. 07 5563 3547
E. projects@kyronn.com.au
W. www.kyronn.com.au

CLIENT:
Village National Properties Coal Country
Properties Pty Ltd

PROJECT:
Coal Country Adaptive Community

DRAWING:
Town Square 4 Storey Mixed Use Building -
Indicative Elevations

SCALE: A3 @ 1:200
DATE: 13/11/12
DESIGN: Nigel Tapper
DRAWN: -

JOB NO: -
DWG NO: DA20.07
ISSUE NO: A
CHECKED: GB

DEVELOPMENT APPLICATION - NOT FOR CONSTRUCTION