

Maroochy Private Hospital

MUNDOD BOULEVARD, MAROOCHYDORE, QLD

Development Summary

RPD:

LOTS J1 & J2

SITE AREA:

2969 m²

LOCAL COUNCIL:

Sunshine Coast Council

ZONING:

Principal Centre (CBD) Zone

GROSS FLOOR AREAS:

SITE AREA (m²) 2969

MAXIMUM DEVELOPMENT (m²): 4:1 11876

Gross floor area (GFA)

The total floor area of all Storeys of a building (measured from the outside of the external walls or the centre of a common wall), other than areas used for the following:

a. building services, plant and equipment

b. access between levels

c. ground floor public lobby

d. a mall

e. the parking, loading and manoeuvring of motor vehicles

f. unenclosed private balconies whether roofed or not.

SUMMARY

Level	COMMENTS	NLA Areas (m ²)
Ground Floor		1352
Level 01		90
Level 02		0
Level 03		0
Level 04		0
Level 05		1986
Level 06		1985
Level 07		1985
Level 08		2112
Level 09		1984
Level 10		342
Sub-Total		11836

CAR PARKING TOTALS:

Ground Floor (1 Ambulance)	1
Level 01 (42 Standard/ 8 Small Car/ 2 Acc/ 2 Drop-Off/ 3 EV/ 1 Service Vehicle)	58
Level 02 (57 Standard/ 11 Small Car/ 2 Acc/ 3 EV)	75
Level 03 (57 Standard/ 11 Small Car/ 2 Acc/ 3 EV)	75
Level 04 (57 Standard/ 11 Small Car/ 2 Acc/ 3 EV)	75
GRAND TOTAL	284

MOTOR BIKE PARKING TOTALS:

Level 01	-
Level 02	6
Level 03	6
Level 04	6
Grand Total	18

EOT BIKE PARKING TOTALS:

Level 01	76 41
Level 02	-
Level 03	-
Level 04	-
Grand Total	76 41

PLANS AND DOCUMENTS
referred to in the PDA
DEVELOPMENT APPROVAL

Approval no: DEV2021/1251/2

Date: 30 January 2023



AMENDED IN RED

By: M. Fallon

Date: 17 January 2023



REV	DESCRIPTION	AUTH	CHK	DATE
A	ISSUE FOR DEVELOPMENT APPROVAL	PM	MS	19.11.21
B	ISSUE FOR DEVELOPMENT APPROVAL	PM	MS	11.08.22

These designs and plans are the copyright of MODE DESIGN Group Pty Ltd and cannot be reproduced without written permission.
• Verify all dimensions on site prior to commencement of work.
• DO NOT scale off these drawings.
• Report any discrepancies to the architect before carrying out any work.

STATUS
DEVELOPMENT
APPROVAL

CLIENT
BARWON INVESTMENT PARTNERS

mode
Brisbane
Plaza Level, Mosaic
826 Ann St
Fortitude Valley QLD 4006
T +61 7 3253 9900
bme@modedesign.com.au
ABN: 65 112 807 931

HSPC
HEALTH ARCHITECTS

PROJECT
MAROOCHY
PRIVATE HOSPITAL

DRAWING TITLE
COVERSHEET

DRAWN	CHECKED	PROJECT No	STAGE	DRAWING No	REVISION
PM	MS	20673	DA	AR-001	B
ISSUE	SCALE @ A1				
15/08/2022 2:37:42 PM					

18/01/2023 2:29:42 PM

AMENDED IN RED

By: M. Fallon


Date: 17 January 2023



PLANS AND DOCUMENTS
referred to in the PDA
DEVELOPMENT APPROVAL

Approval no: DEV2021/1251/2

Date: 30 January 2023

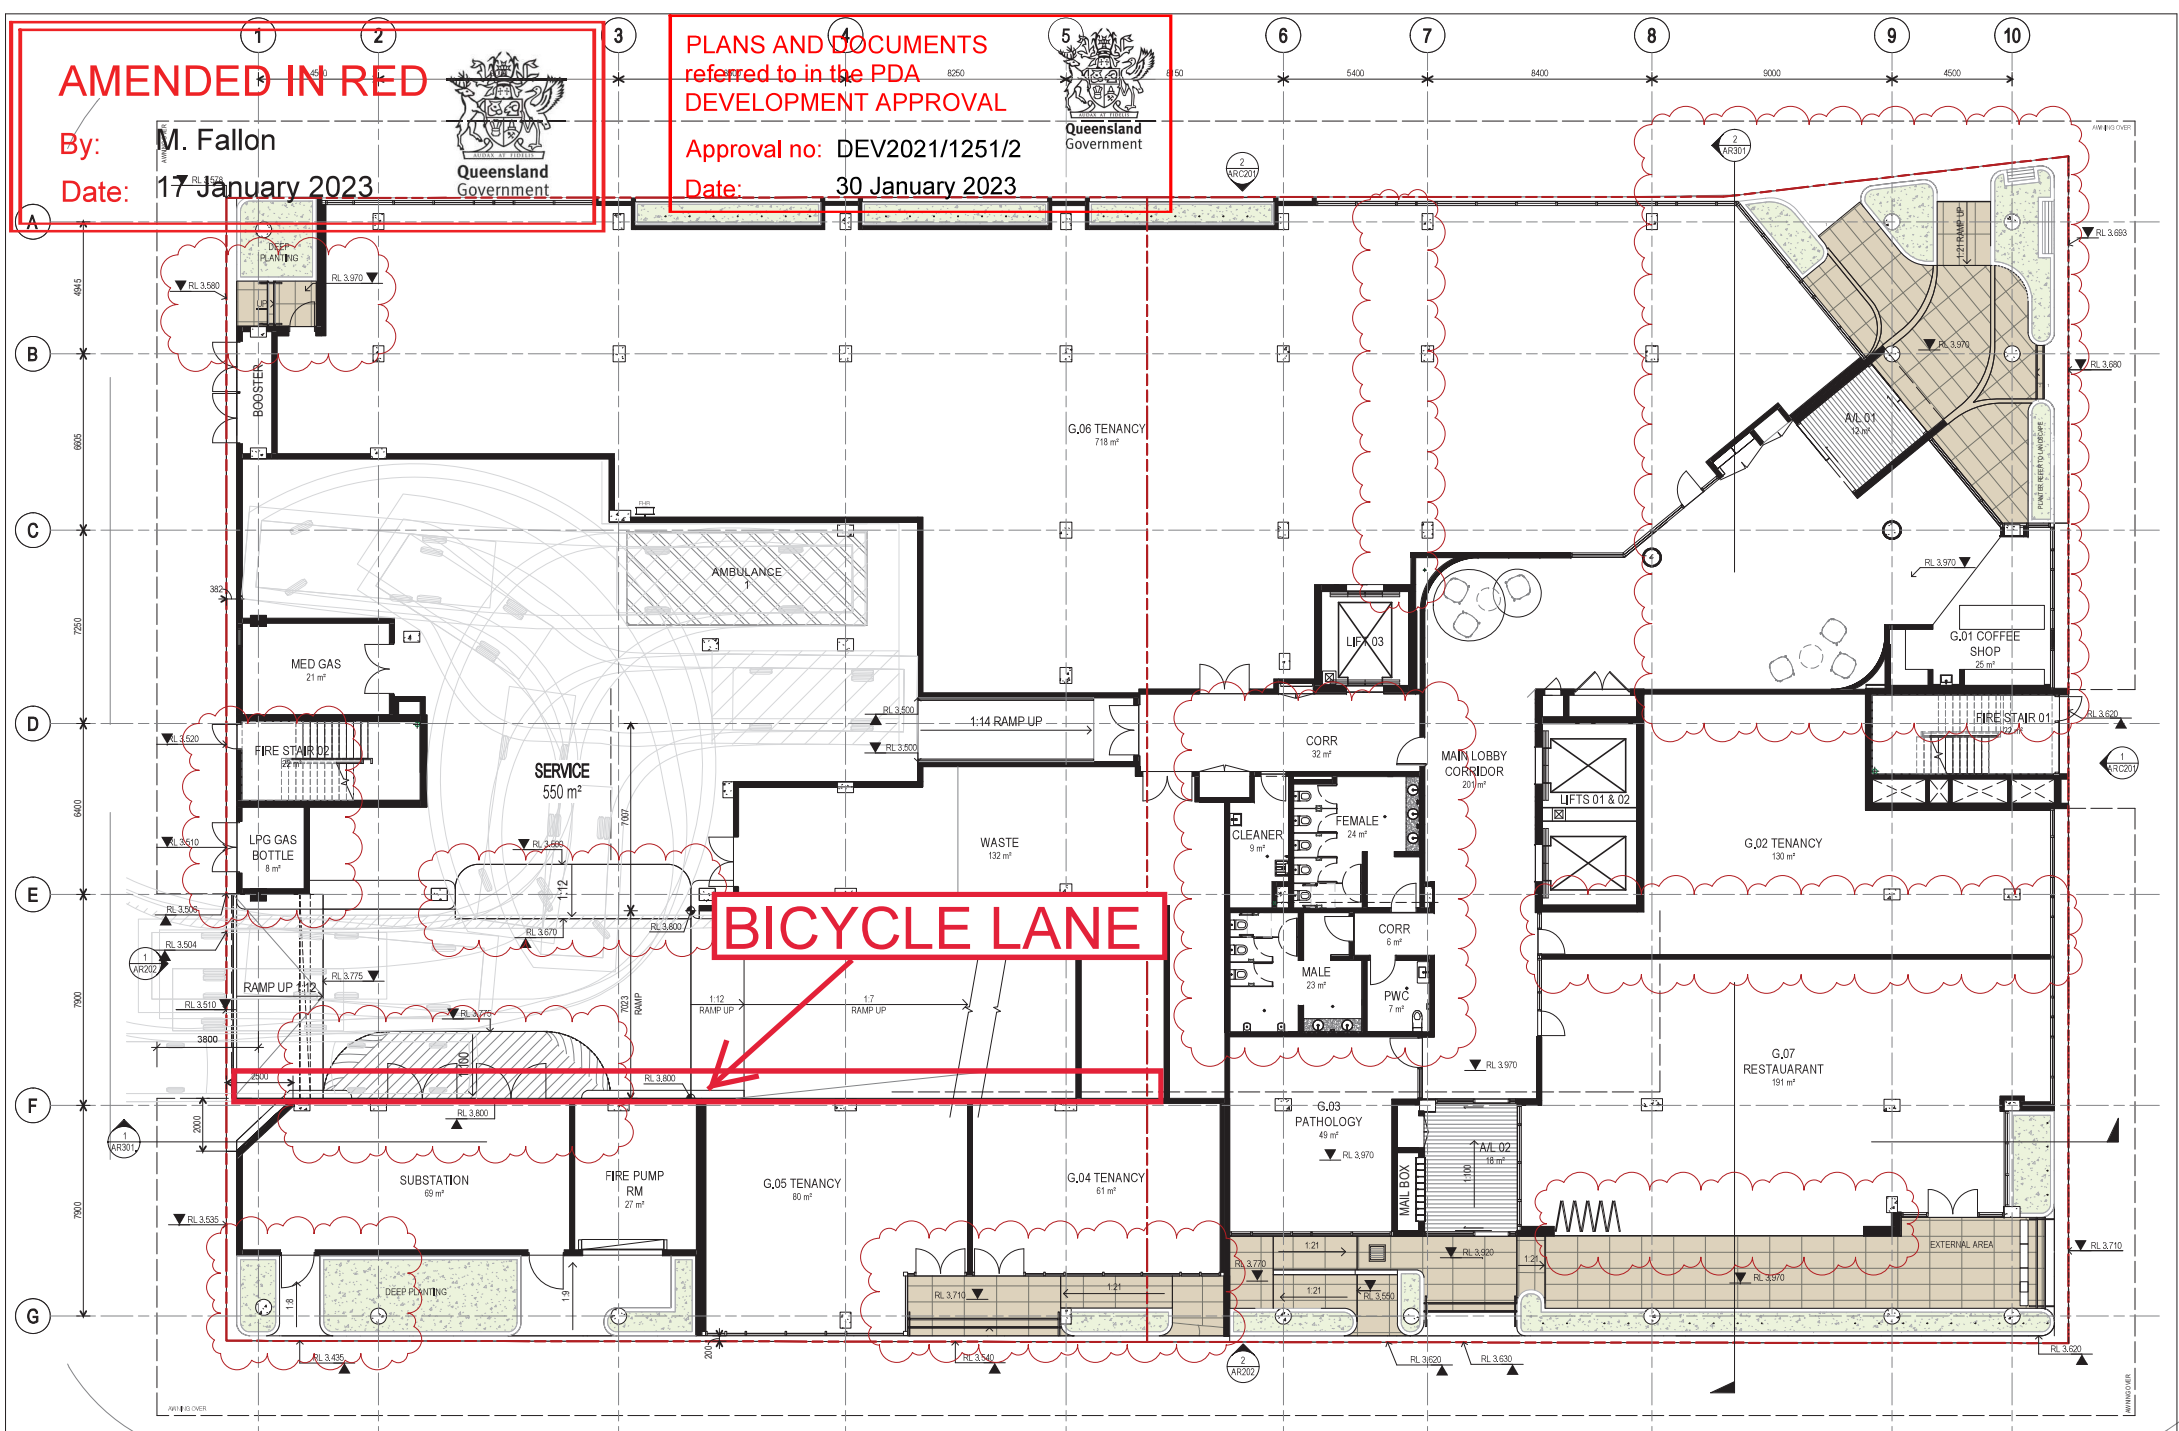

REV	DESCRIPTION	AUTH	CHK	DATE	STATUS	CLIENT	PROJECT	DRAWING TITLE	DRAWN	CHECKED
B	CLIENT REVIEW	DSJ	MP	10.09.21	DEVELOPMENT APPROVAL	BARWON INVESTMENT PARTNERS	MAROOCHY PRIVATE HOSPITAL	FLOOR PLAN - GROUND LEVEL	PM	MS
C	FOR COORDINATION	DSJ	MP	16.09.21						
D	SUN CENTRAL SUBMISSION	DH	PB	08.11.21						
E	ISSUE FOR DEVELOPMENT APPROVAL	PM	MS	19.11.21						
F	DEVELOPMENT APPROVAL AMENDMENT	PM	MS	17.08.22						

• These designs and plans are the copyright of MODE DESIGN
• Clients Pty Ltd and cannot be reproduced without written permission.
• Verify all dimensions on site prior to commencement of work.
• DO NOT scale off these drawings.
• Report any discrepancies to the architect before carrying out any work.

STATUS: DEVELOPMENT APPROVAL

CLIENT: BARWON INVESTMENT PARTNERS

PROJECT: MAROOCHY PRIVATE HOSPITAL

DRAWING TITLE: FLOOR PLAN - GROUND LEVEL

DRAWN: PM, ISSUE: 23/08/2022 1:52:54 PM, PROJECT No: 20673, STAGE: DA, CHECKED: MS, SCALE @ A1: 1:100, DRAWING No: AR-101, REMARK: F


AMENDED IN RED

By: M. Fallon
Date: 17 January 2023



PLANS AND DOCUMENTS
referred to in the PDA
DEVELOPMENT APPROVAL

Approval no: DEV2021/1251/2
Date: 30 January 2023

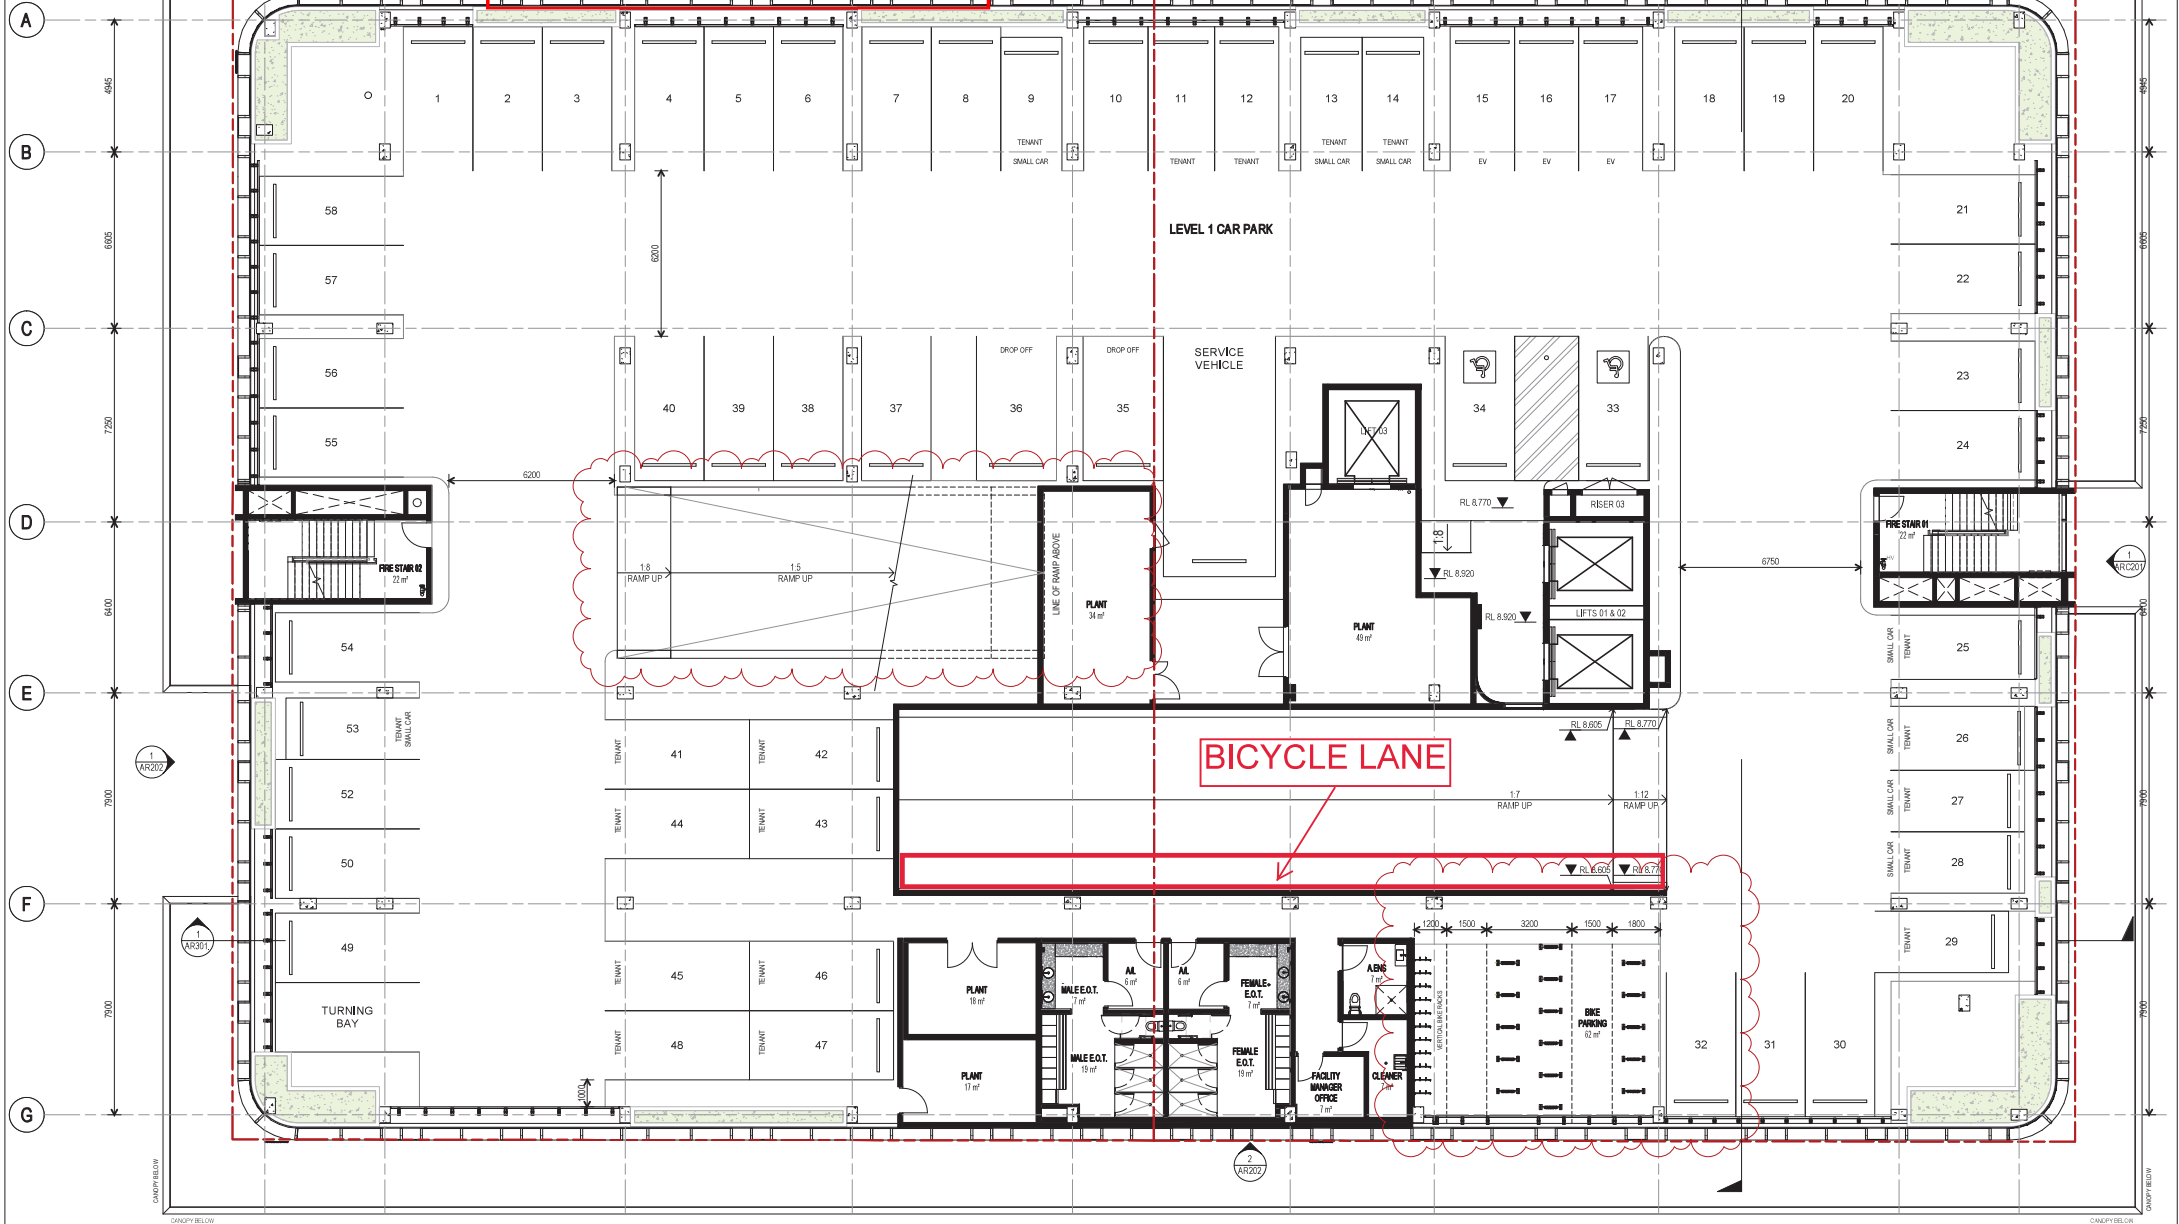

REV	DESCRIPTION	AUTH	CHK	DATE
C	FOR COORDINATION	DSJ	MP	18.09.21
D	SUN CENTRAL SUBMISSION	DH	PB	08.11.21
E	ISSUE FOR DEVELOPMENT APPROVAL	PM	MS	19.11.21
F	DEVELOPMENT APPROVAL AMENDMENT	PM	MS	17.08.22
G	DEVELOPMENT APPROVAL AMENDMENT	PM	MS	30.11.22

• These designs and plans are the copyright of MODE DESIGN
Corp. Pty Ltd and cannot be reproduced without written
permission.
• Verify all dimensions on site prior to commencement of work.
• DO NOT scale off these drawings.
• Report any discrepancies to the architect before carrying out any
work.

STATUS
DEVELOPMENT
APPROVAL



CLIENT
BARWON INVESTMENT PARTNERS



PROJECT
MAROOCHY PRIVATE
HOSPITAL

DRAWING TITLE
FLOOR PLAN - LEVEL 01

DRAWN PM		CHECKED MS	
ISSUE 1/12/2022 11:31:36 AM		SCALE @ A1 1: 100	
PROJECT No 20673	STAGE DA	DRAWING No AR-102	REVISION G


11/2/2022 11:31:36 AM

Date: 30 January 2023



**Queensland
Government**


Date: 30 January 2023

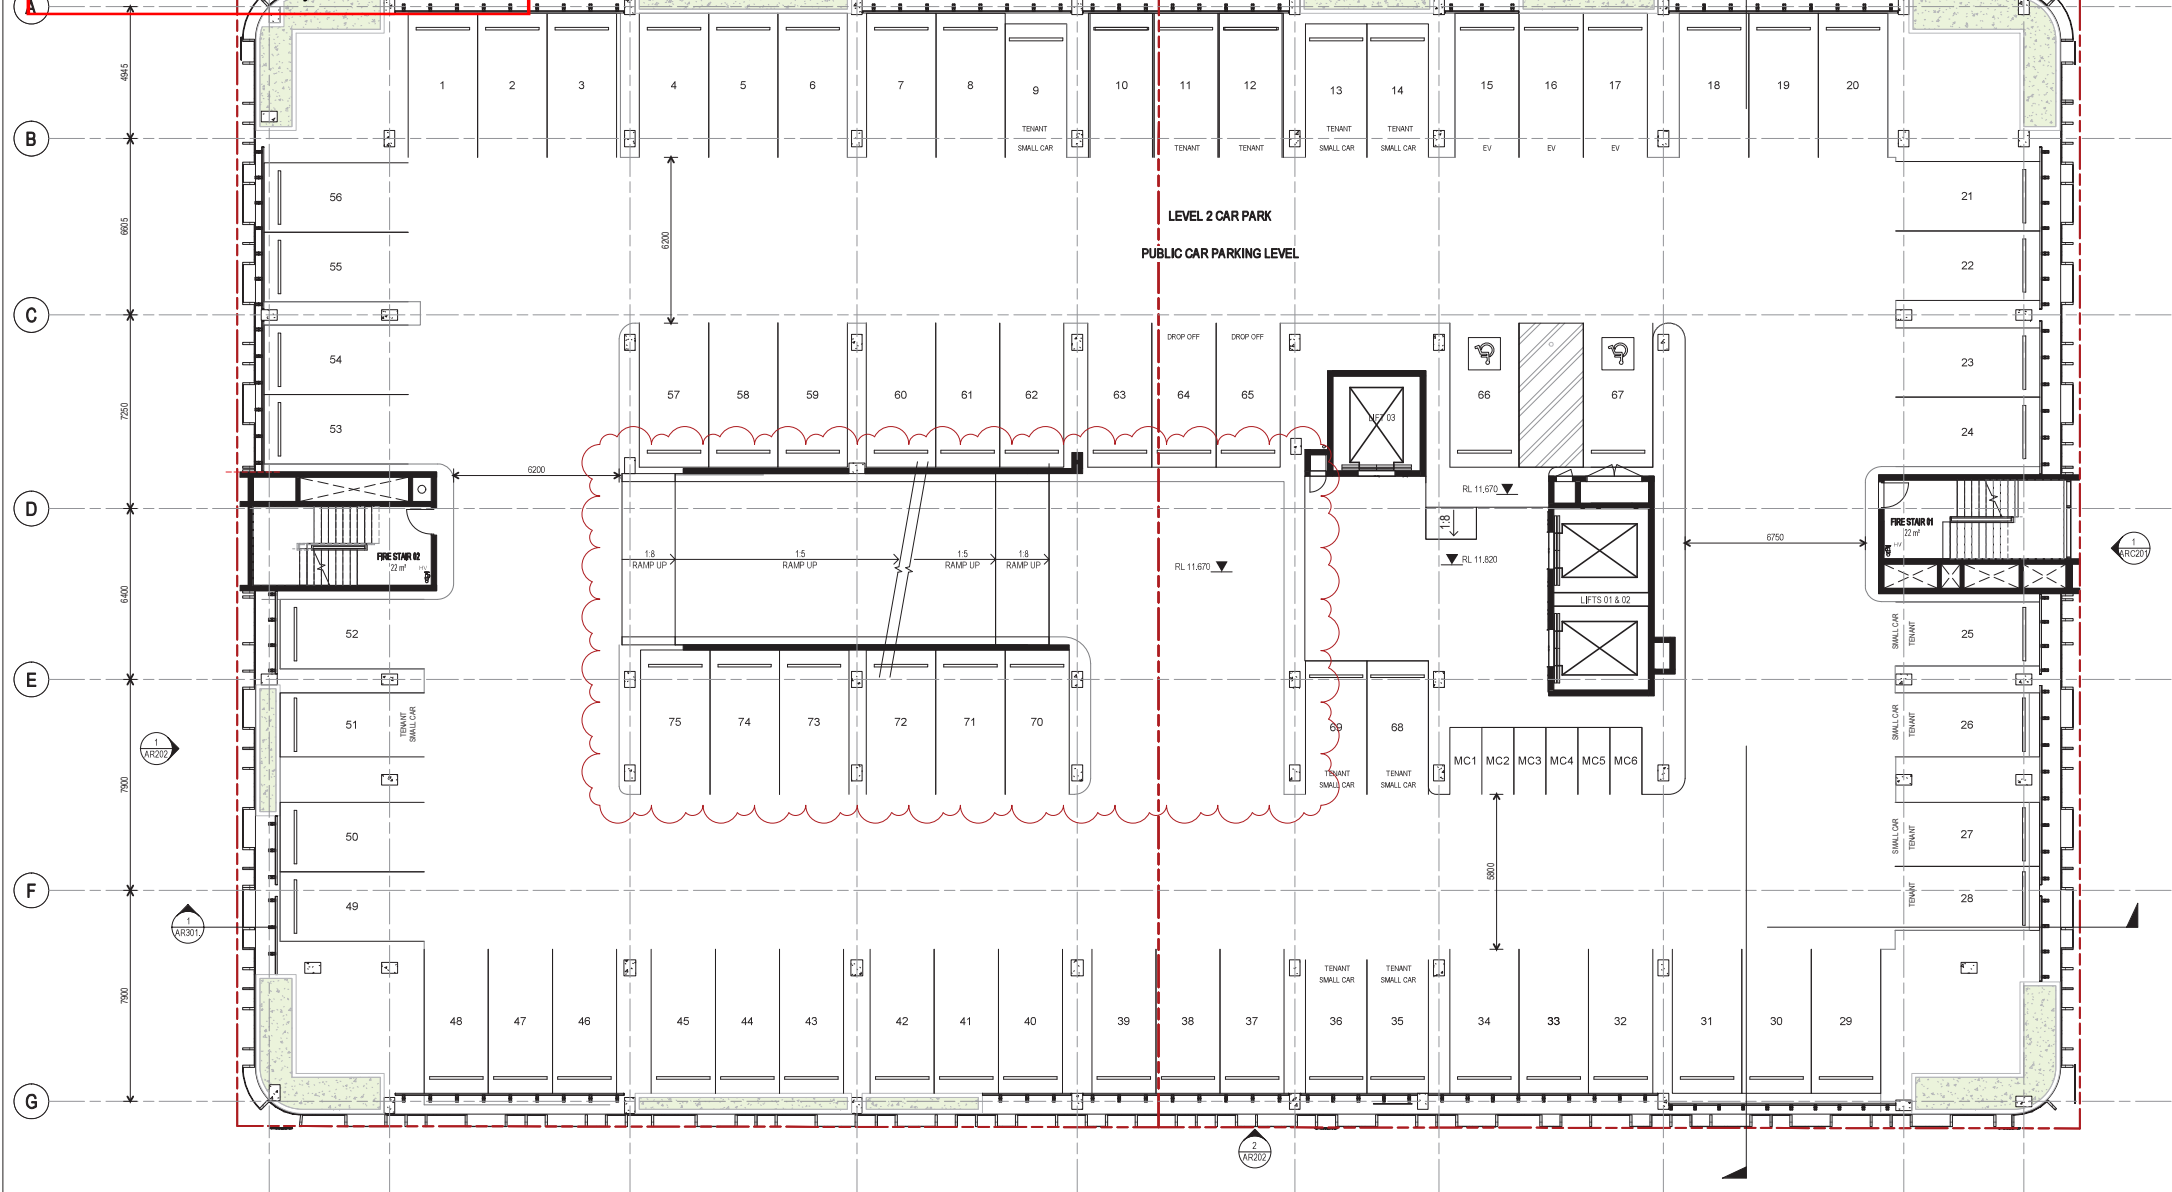

REV	DESCRIPTION	AUTH	CHK	DATE
C	FOR COORDINATION	DSJ	MP	16.09.21
D	SUN CENTRAL SUBMISSION	DH	PB	08.11.21
E	ISSUE FOR DEVELOPMENT APPROVAL	PM	MS	19.11.21
F	DEVELOPMENT APPROVAL AMENDMENT	PM	MS	17.08.22
G	DEVELOPMENT APPROVAL AMENDMENT	PM	MS	30.11.22

- These designs and plans are the copyright of MODE DESIGN Corp. Pty Ltd and cannot be reproduced without written permission.
- Verify all dimensions on site prior to commencement of work.
- DO NOT scale off these drawings.
- Report any discrepancies to the architect before carrying out an work.

STATUS	DEVELOPMENT
	APPROVAL

 

CLIENT
BARWON INVESTMENT PARTNERS




BRISBANE
Plaza Level, Mosaic
826 Ann St
Fortitude Valley QLD 4006
T +61 7 3253 9900
bne@modedesign.com.au
ABN: 65 112 807 931



PROJECT
MAROOCHY PRIVATE
HOSPITAL

DRAWING TITLE
FLOOR PLAN - LEVEL 02


DRAWN PM		CHECKED MS	
ISSUE 1/12/2022 11:32:53 AM		SCALE @ A1 1: 100	
PROJECT No 20673	STAGE DA	DRAWING No AR-103	REVISION G

11/12/2022 11:32:53 AM

PLANS AND DOCUMENTS
referred to in the PDA
DEVELOPMENT APPROVAL

Approval no: DEV2021/1251/2

Date: 30 January 2023

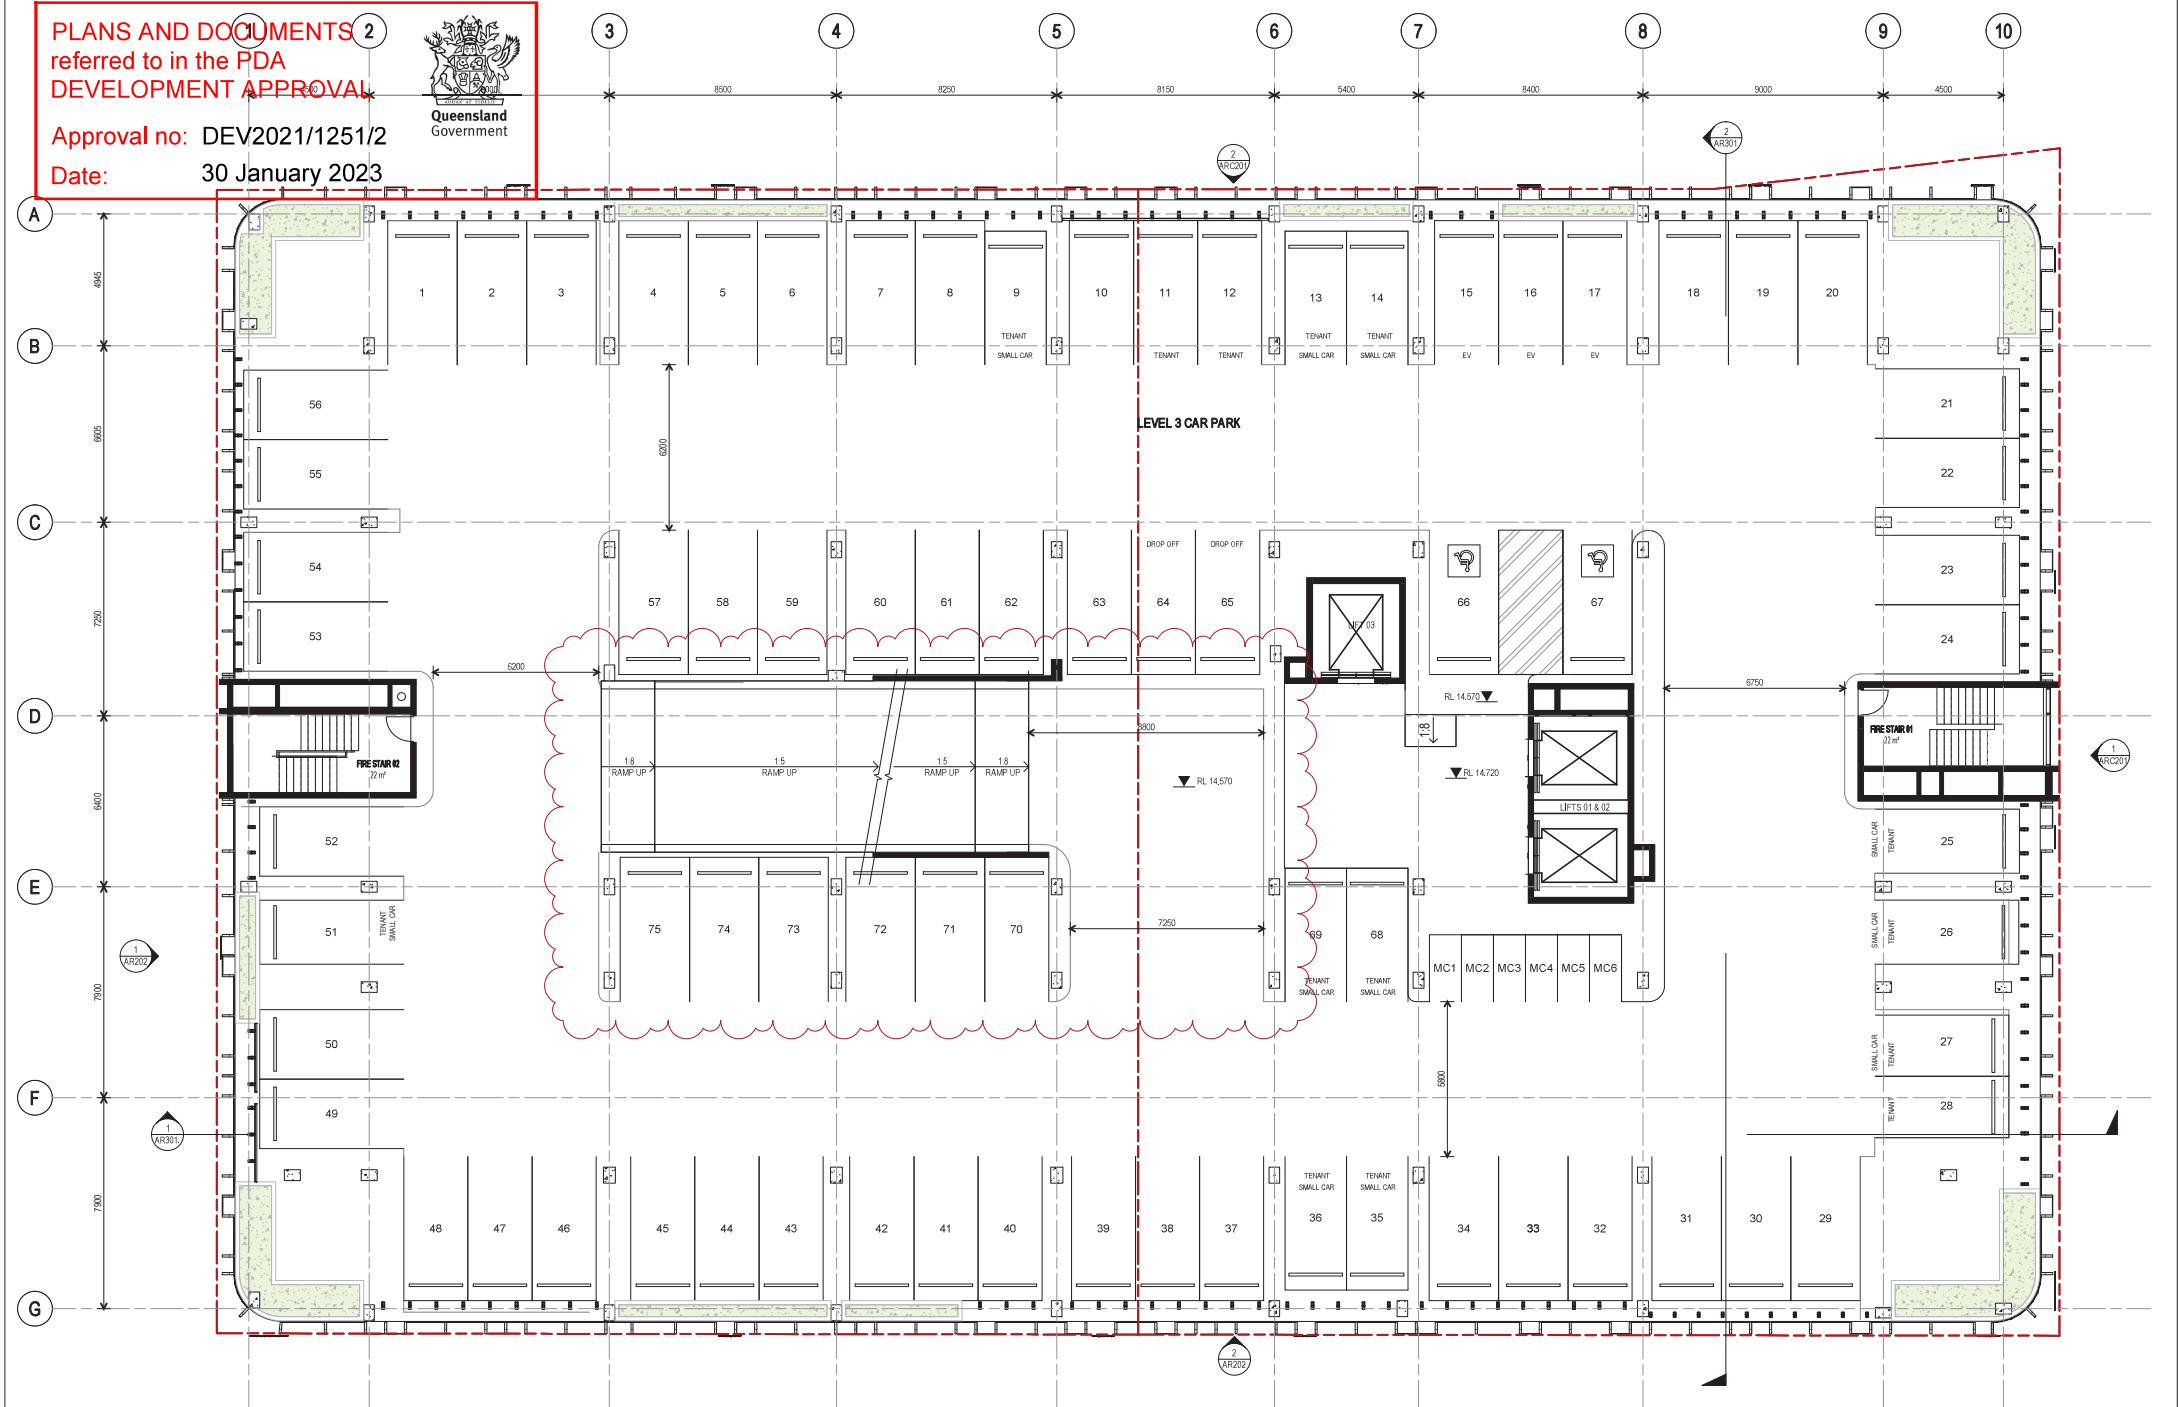

REV	DESCRIPTION	AUTH	CHK	DATE
A	DEVELOPMENT APPROVAL AMENDMENT	PM	MS	17.08.22
B	DEVELOPMENT APPROVAL AMENDMENT	PM	MS	30.11.22

These designs and plans are the copyright of MODE DESIGN Corp. Pty Ltd and cannot be reproduced without written permission.
Verify all dimensions on site prior to commencement of work.
DO NOT scale off these drawings.
Report any discrepancies to the architect before carrying out any work.

STATUS	DEVELOPMENT APPROVAL
0m	1 2 3 4 5



CLIENT
BARWON INVESTMENT PARTNERS
BARWON

mode
BRISBANE
Plaza Level 4, Mosaic
826 Ann St
Fortitude Valley QLD 4006
T +61 7 5253 9900
bne@modedesign.com.au
ABN: 65 112 807 931

HSPC
HEALTH ARCHITECTS

PROJECT
MAROOCHY PRIVATE HOSPITAL

DRAWING TITLE
FLOOR PLAN - LEVEL 03

DRAWN PM	CHECKED MS
ISSUE 11/20/2022 11:36:21 AM	SCALE @ A1 1:100
PROJECT No 20673	STAGE DA
DRAWING No AR-112	REVISION B

11/2/2022 11:36:21 AM


AMENDED IN RED

By: M. Fallon
Date: 17 January 2023



PLANS AND DOCUMENTS
referred to in the PDA
DEVELOPMENT APPROVAL

Approval no: DEV2021/1251/2
Date: 30 January 2023

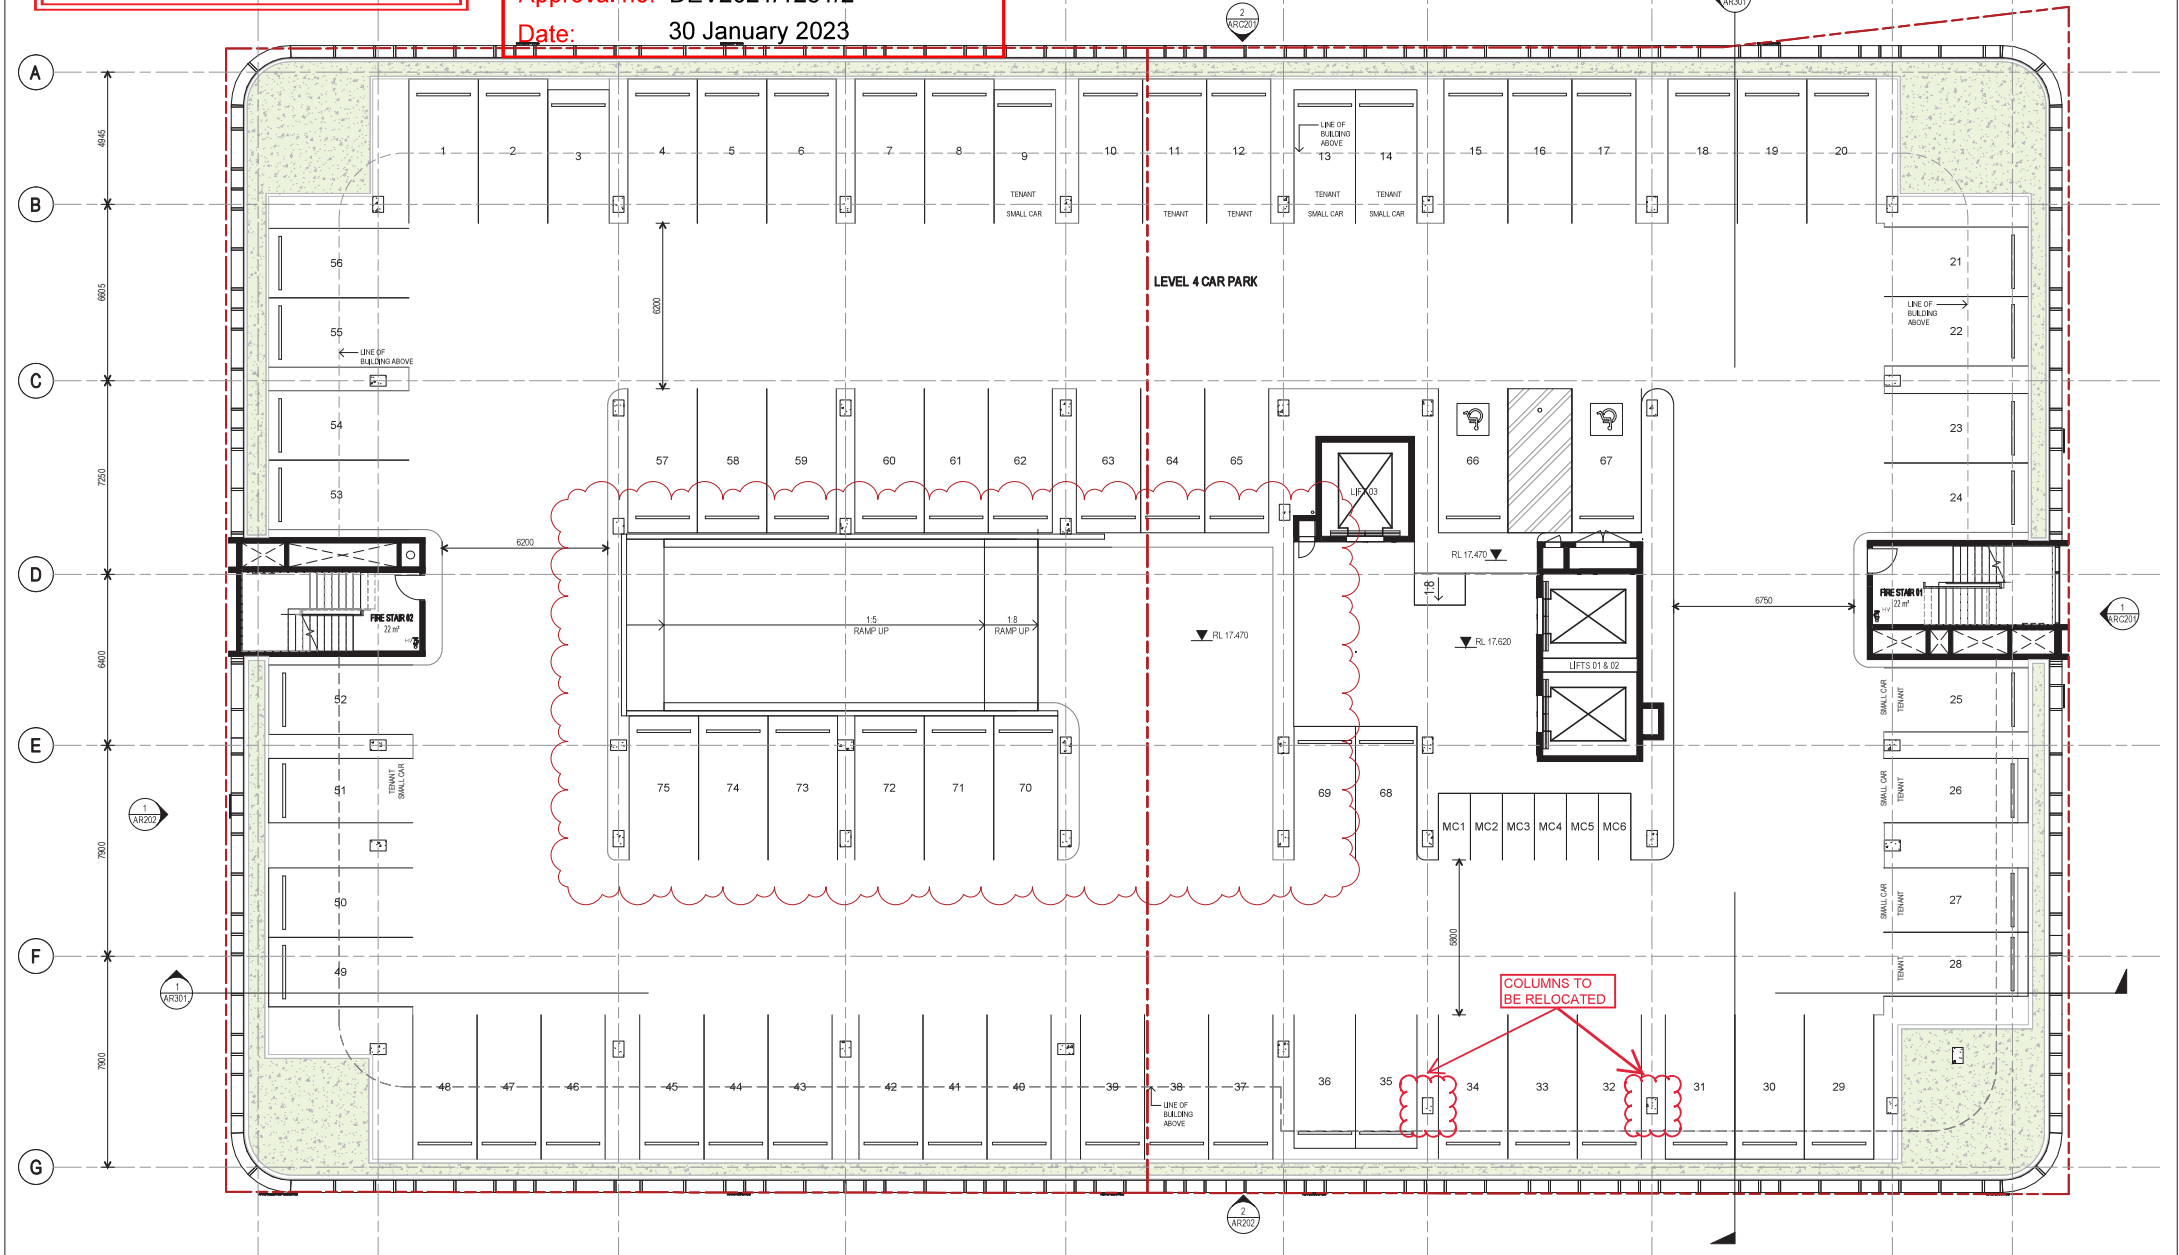

REV	DESCRIPTION	AUTH	CHK	DATE	STATUS	NORTH	CLIENT	PROJECT	DRAWING TITLE	DRAWN	CHECKED
C	FOR COORDINATION	DSJ	MP	18.09.21	DEVELOPMENT APPROVAL		BARWON INVESTMENT PARTNERS	MAROOCHY PRIVATE HOSPITAL	FLOOR PLAN - LEVEL 04	PM	MS
D	SUN CENTRAL SUBMISSION	DH	PB	08.11.21							
E	ISSUE FOR DEVELOPMENT APPROVAL	PM	MS	19.11.21							
F	DEVELOPMENT APPROVAL AMENDMENT	PM	MS	17.08.22							
G	DEVELOPMENT APPROVAL AMENDMENT	PM	MS	30.11.22							

• These designs and plans are the copyright of MODE DESIGN Corp. Pty Ltd and cannot be reproduced without written permission.

• Verify all dimensions on site prior to commencement of work.

• DO NOT scale off these drawings.

• Report any discrepancies to the architect before carrying out any work.

0m 1 2 3 4 5

BRISBANE
Piazza Level 4, Mosaic
826 Ann St
Fortitude Valley QLD 4006
T +61 7 5253 9900
bne@modedesign.com.au
ABN: 65 112 807 931

HSPC
HEALTH ARCHITECTS


PROJECT
MAROOCHY PRIVATE
HOSPITAL

DRAWING TITLE
FLOOR PLAN - LEVEL 04

PROJECT No	STAGE	DRAWING No	REVISION
20673	DA	AR-104	G

10/2/2022 11:39:51 AM

Date: 30 January 2023

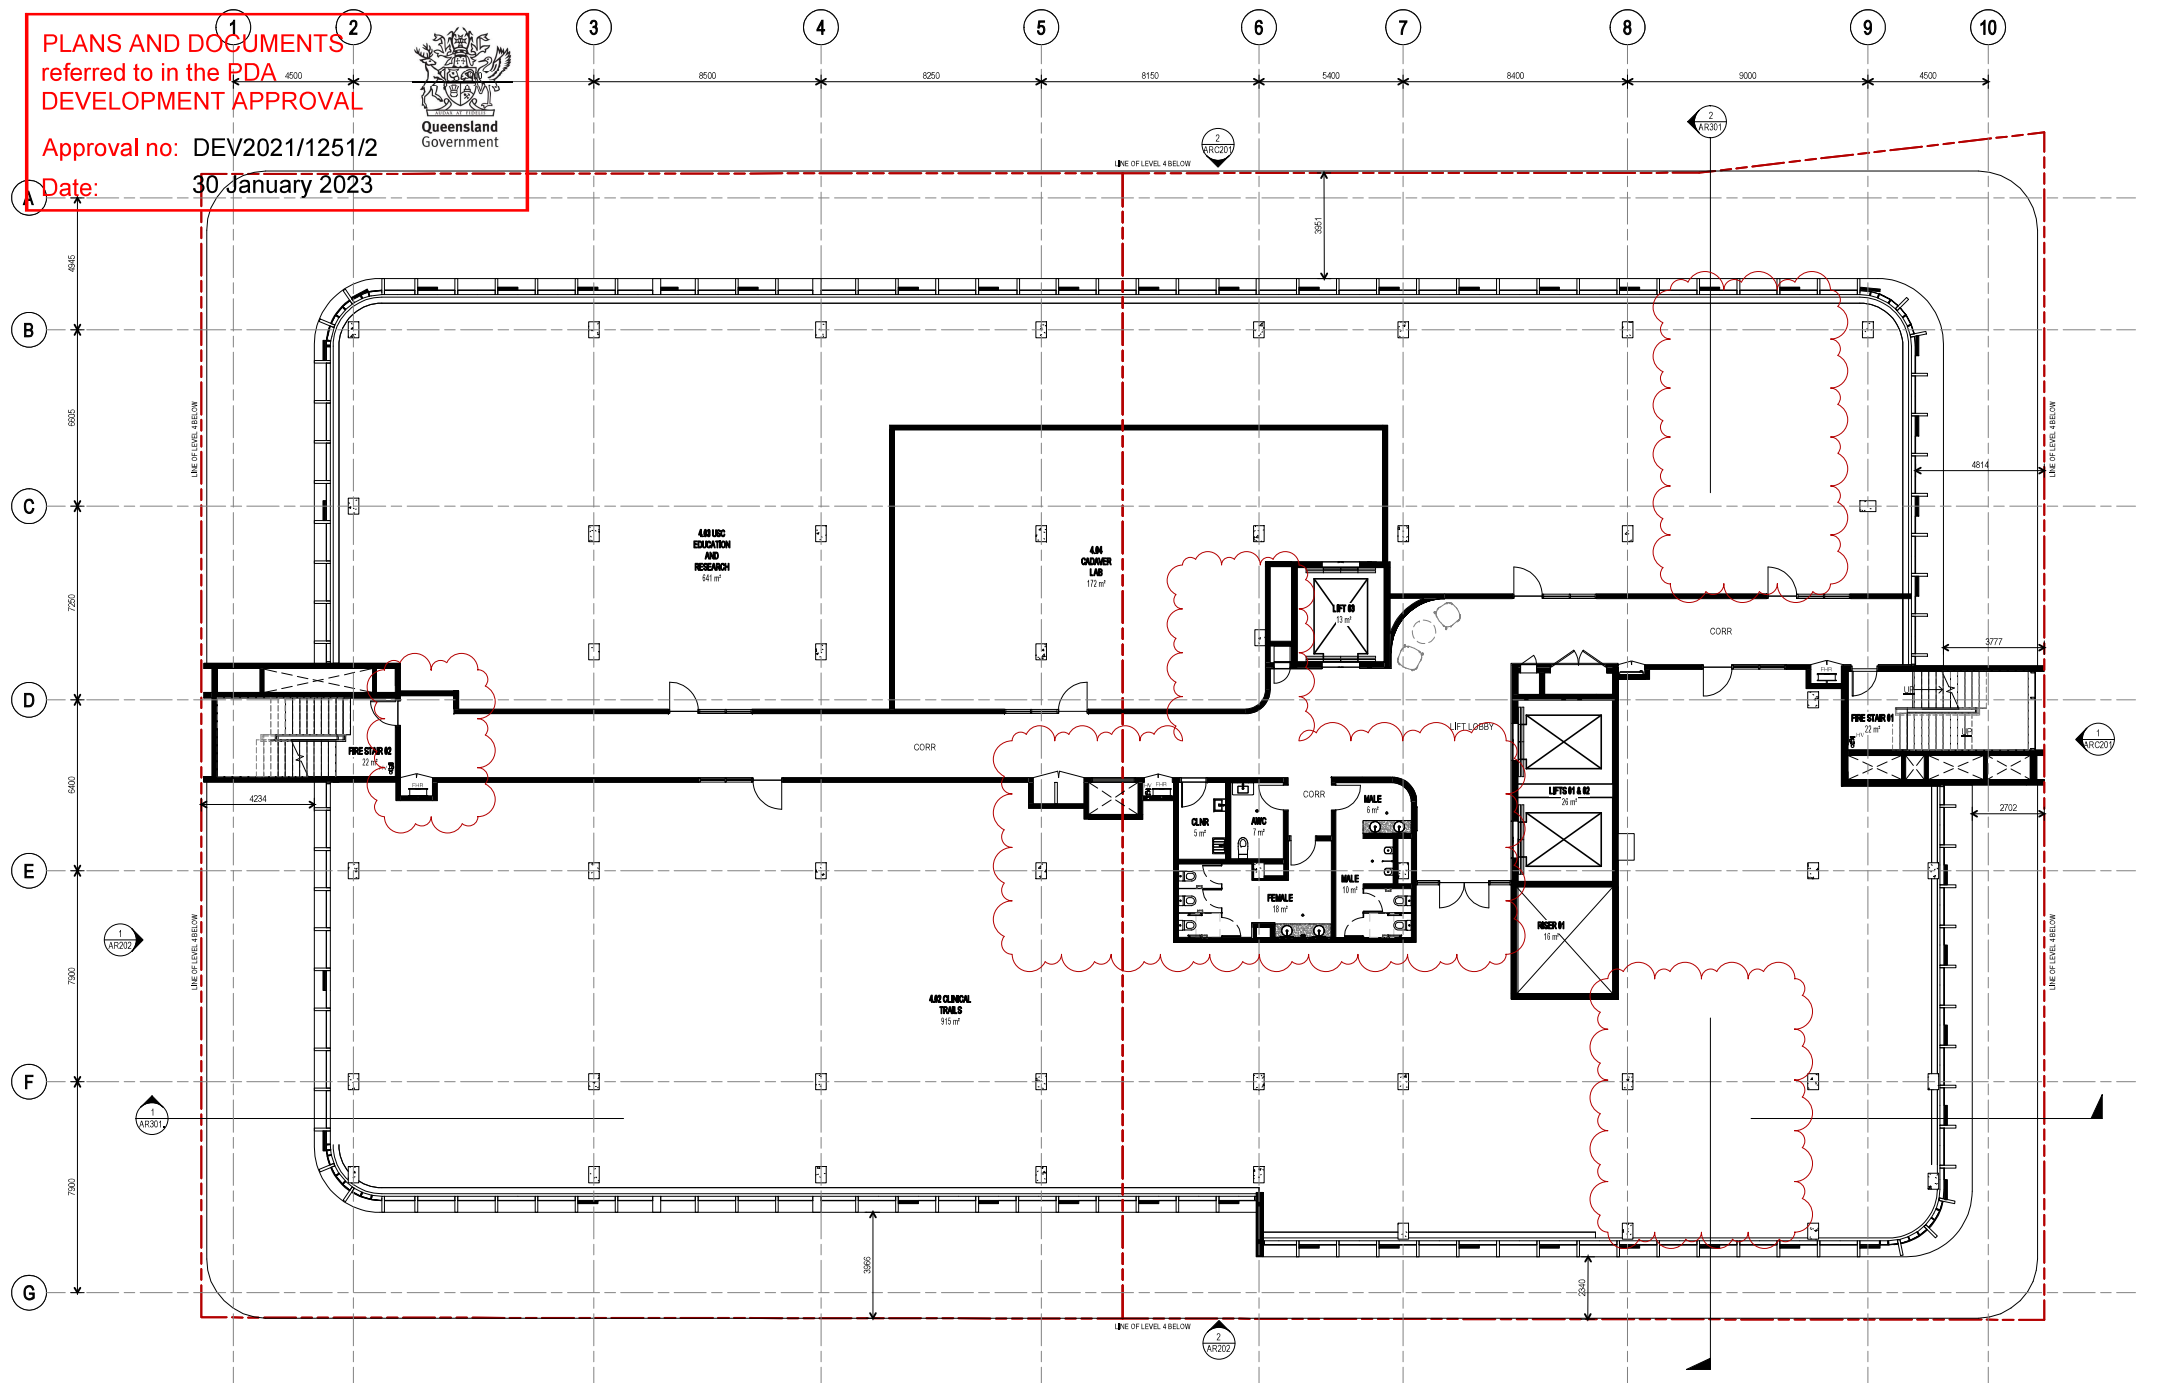

REV	DESCRIPTION	AUTH	CHK	DATE
C	FOR COORDINATION	DSJ	MP	16.09.21
D	SUN CENTRAL SUBMISSION	DH	PB	08.11.21
E	ISSUE FOR DEVELOPMENT APPROVAL	PM	MS	19.11.21
F	DEVELOPMENT APPROVAL AMENDMENT	PM	MS	17.08.22
G	DEVELOPMENT APPROVAL AMENDMENT	PM	MS	18.08.22

- These designs and plans are the copyright of MODE DESIGN Corp, Pty Ltd and cannot be reproduced without written permission.
- Verify all dimensions on site prior to commencement of work.
- DO NOT scale off these drawings.
- Report any discrepancies to the architect before carrying out any work.

STATUS
DEVELOPMENT
APPROVAL

0m 1 2 3 4 5



CLIENT
BARWON INVESTMENT PARTNERS




HSPC
HEALTH ARCHITECTS

PROJECT
MAROOCHY PRIVATE
HOSPITAL

DRAWING TITLE
FLOOR PLAN - LEVEL 05

DRAWN PM		CHECKED MS	
ISSUE 18/09/2022 3:26:05 PM		SCALE @ A1 1: 100	
PROJECT No 20673	STAGE DA	DRAWING No AR-105	REVISION G

100	200	300	400	500	600	700	800	900	1000
-----	-----	-----	-----	-----	-----	-----	-----	-----	------


PLANS AND DOCUMENTS
referred to in the PDA
DEVELOPMENT APPROVAL

Approval no: DEV2021/1251/2

Date: 30 January 2023



Queensland
Government

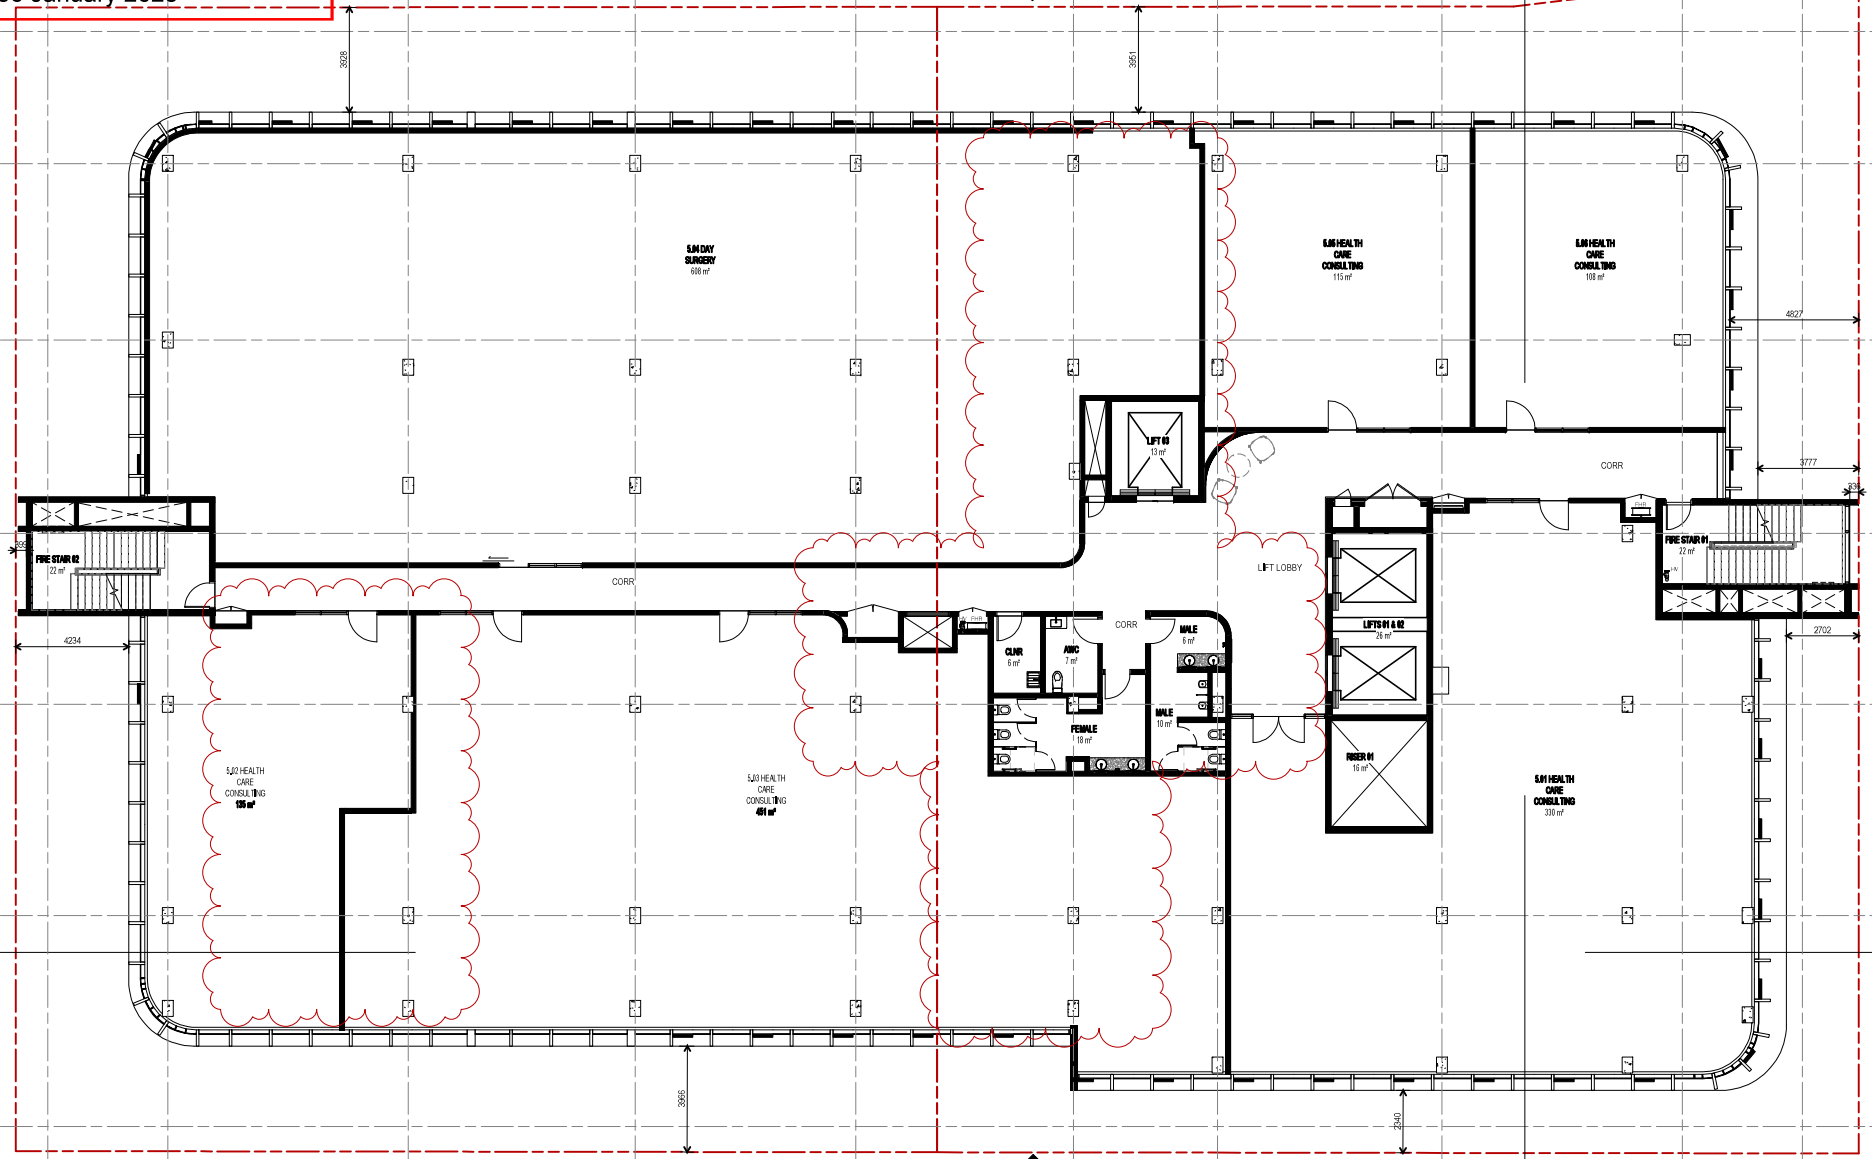

REV	DESCRIPTION	AUTH	CHK	DATE
C	FOR COORDINATION	DSJ	MP	16.09.21
D	SUN CENTRAL SUBMISSION	DH	PB	08.11.21
E	ISSUE FOR DEVELOPMENT APPROVAL	PM	MS	19.11.21
F	DEVELOPMENT APPROVAL AMENDMENT	PM	MS	17.08.22
G	DEVELOPMENT APPROVAL AMENDMENT	PM	MS	18.08.22

• These designs and plans are the copyright of MODE DESIGN
• Copy, print, copy and cannot be reproduced without written
permission.
• Verify all dimensions on site prior to commencement of work.
• DO NOT scale off these drawings.
• Report any discrepancies to the architect before carrying out any
work.

STATUS
DEVELOPMENT
APPROVAL
0m 1 2 3 4 5



CLIENT
BARWON INVESTMENT PARTNERS
BARWON

BRISBANE
Plaza Level, Mosaic
626 Ann St
Fortitude Valley QLD 4006
T +61 7 3253 9900
bms@modedesign.com.au
ABN: 65 112 807 931

HSPC
HEALTH ARCHITECTS

PROJECT
MAROOCHY PRIVATE
HOSPITAL

DRAWING TITLE
FLOOR PLAN - LEVEL 06


DRAWN	CHECKED
PM	MS
ISSUE	SCALE @ A1
16/08/2022 3:00:18 PM	1:100
PROJECT No	STAGE
20673	DA
DRAWING No	REVISION
AR-106	G

16/08/2022 3:00:18 PM

PLANS AND DOCUMENTS
referred to in the PDA
DEVELOPMENT APPROVAL

Approval no: DEV2021/1251/2

Date: 30 January 2023

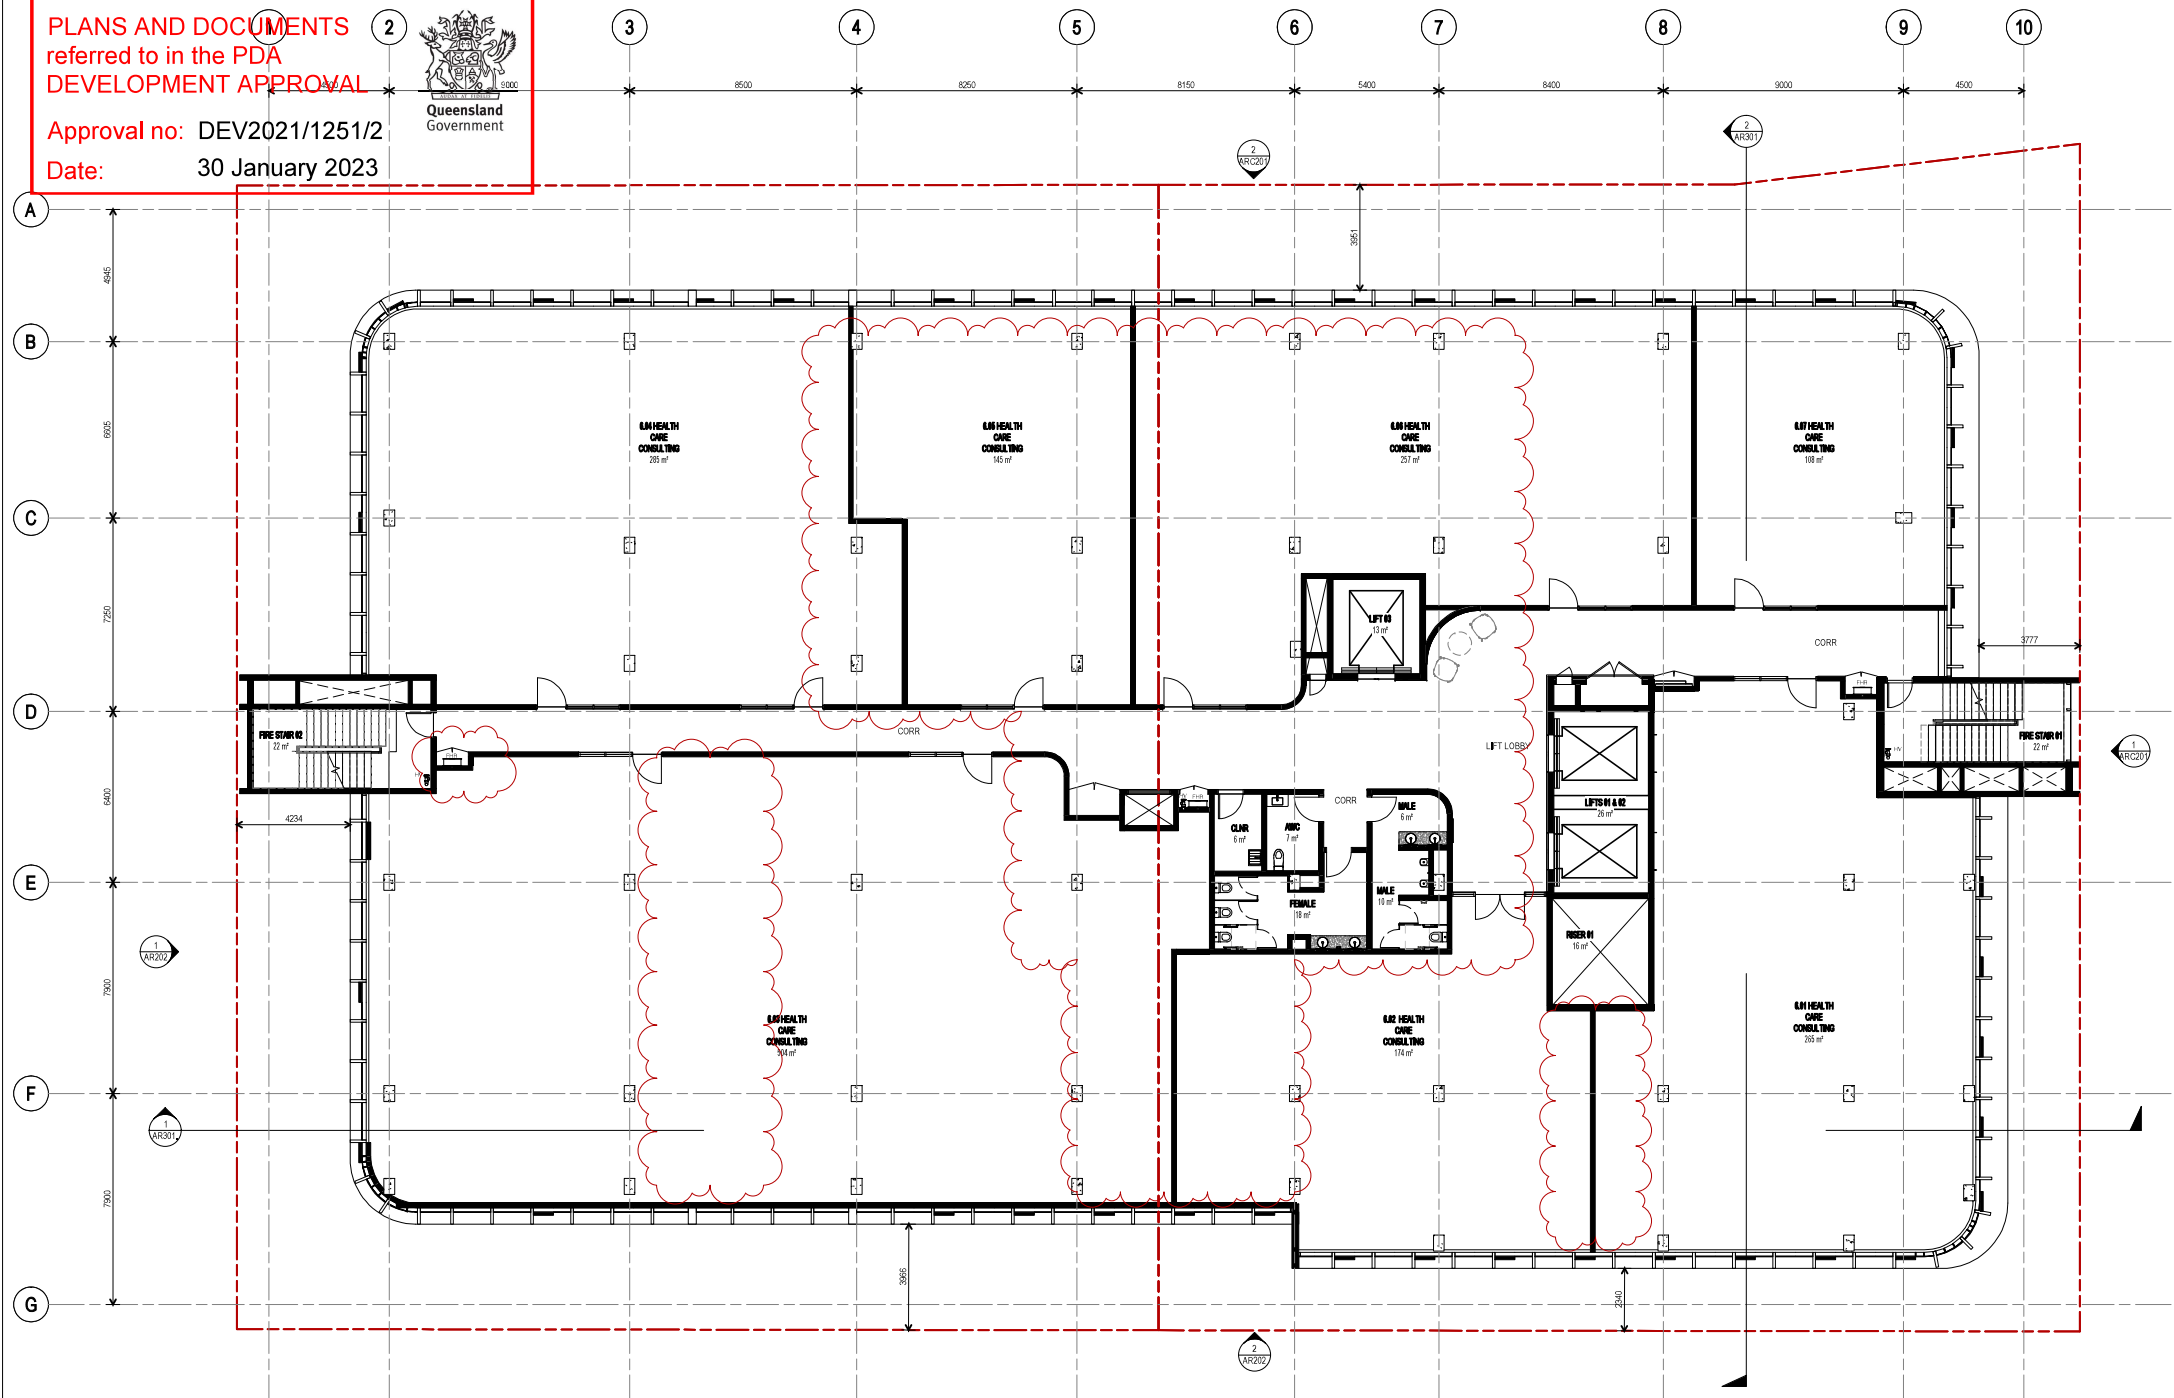

REV	DESCRIPTION	AUTH	CHK	DATE
C	FOR COORDINATION	DSJ	MP	16.08.21
D	SUN CENTRAL SUBMISSION	DM	PB	08.11.21
E	ISSUE FOR DEVELOPMENT APPROVAL	PM	MS	19.11.21
F	DEVELOPMENT APPROVAL AMENDMENT	PM	MS	17.08.22
G	DEVELOPMENT APPROVAL AMENDMENT	PM	MS	18.08.22

• These designs and plans are the copyright of MODE DESIGN Pty Ltd and cannot be reproduced without written permission.
• Verify all dimensions on site prior to commencement of work.
• DO NOT scale off these drawings.
• Report any discrepancies to the architect before carrying out any work.

STATUS
DEVELOPMENT
APPROVAL



CLIENT
BARWON INVESTMENT PARTNERS



BRISBANE
Plaza Level, Mosaic
626 Ann St
Fortitude Valley QLD 4006
T +61 7 3253 9900
bms@modedesign.com.au
ABN: 65 112 807 931

PROJECT
MAROOCHY PRIVATE
HOSPITAL

DRAWING TITLE
FLOOR PLAN - LEVEL 07


DRAWN	CHECKED
PM	MS
ISSUE	SCALE @ A1
23/08/2022 1:53:45 PM	1:100
PROJECT No	STAGE
20673	DA
DRAWING No	REVISION
AR-107	G

23/08/2022 1:53:45 PM

PLANS AND DOCUMENTS
referred to in the PDA
DEVELOPMENT APPROVAL

Approval no: DEV2021/1251/2

Date: 30 January 2023

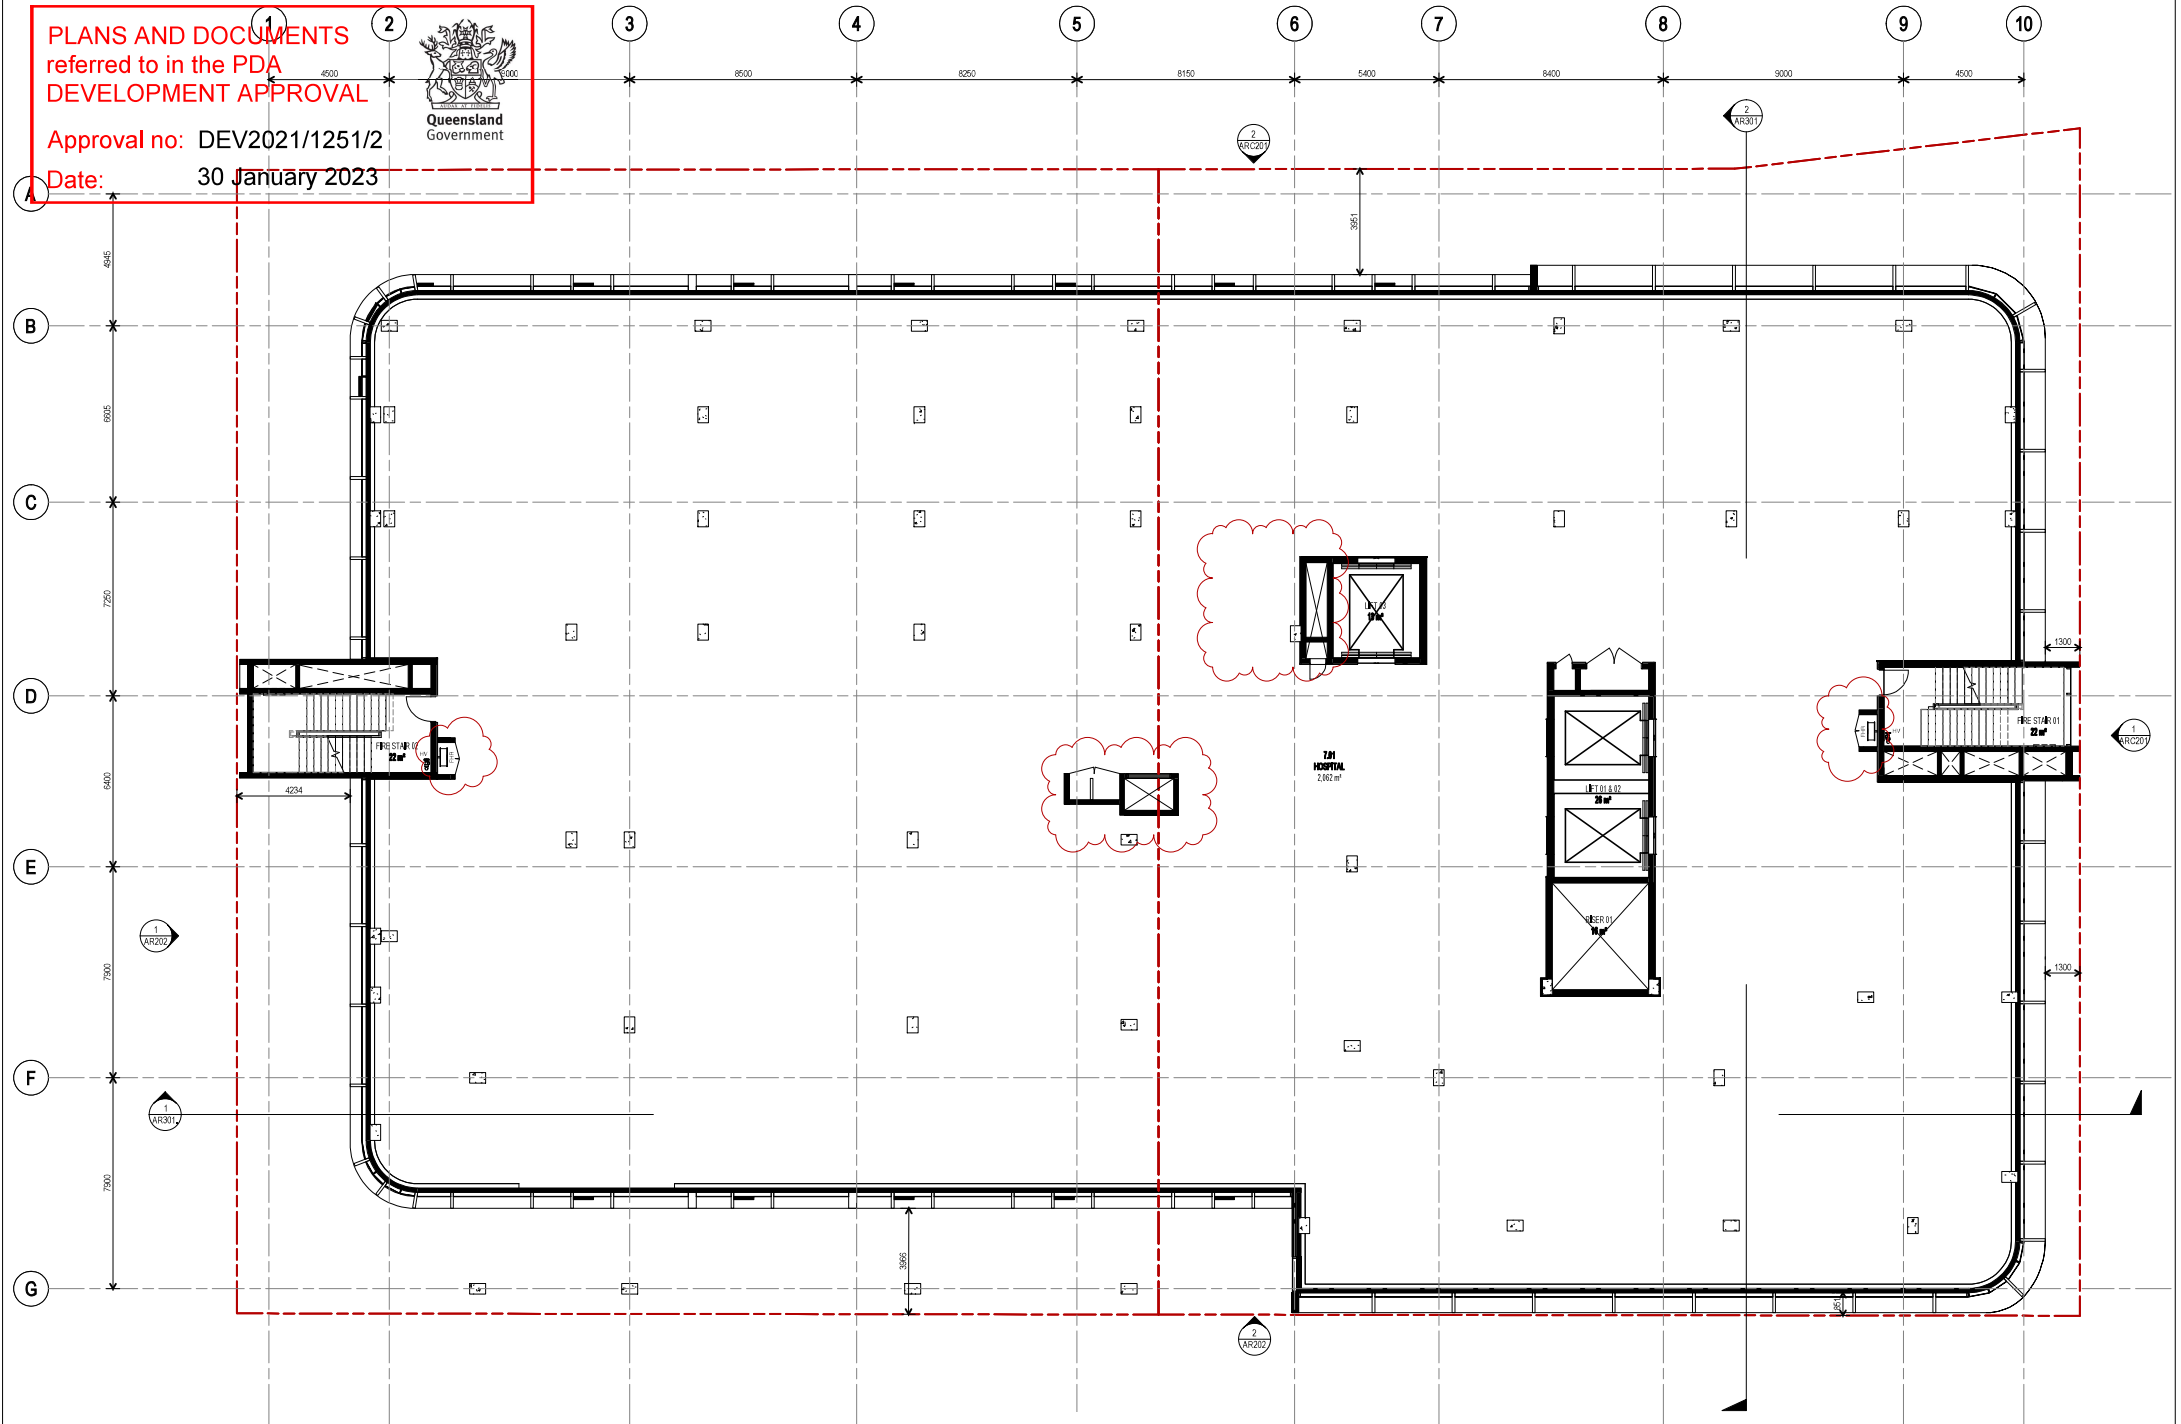

REV	DESCRIPTION	AUTH	CHK	DATE	STATUS	CLIENT	PROJECT	DRAWING TITLE	DRAWN	CHECKED
B	CLIENT REVIEW	DSJ	MP	10.09.21	DEVELOPMENT APPROVAL	BARWON INVESTMENT PARTNERS	MAROOCHY PRIVATE HOSPITAL	FLOOR PLAN - LEVEL 08	PM	MS
C	FOR COORDINATION	DSJ	MP	16.09.21						
D	SUN CENTRAL SUBMISSION	CH	PB	08.11.21						
E	ISSUE FOR DEVELOPMENT APPROVAL	PM	MS	19.11.21						
F	DEVELOPMENT APPROVAL AMENDMENT	PM	MS	17.08.22						

• These designs and plans are the copyright of MODE DESIGN Pty Ltd and cannot be reproduced without written permission.

• Verify all dimensions on site prior to commencement of work.

• DO NOT scale off these drawings.

• Report any discrepancies to the architect before carrying out any work.

0m 1 2 3 4 5

NORTH

CLIENT
BARWON INVESTMENT PARTNERS

BRISBANE
Plaza Level, Mosaic
626 Ann St
Fortitude Valley QLD 4006
T +61 7 3253 9900
bms@modedesign.com.au
ABN: 65 112 807 931

mode

HSPC
HEALTH ARCHITECTS

PROJECT
MAROOCHY PRIVATE HOSPITAL

DRAWING TITLE
FLOOR PLAN - LEVEL 08

DRAWN
PM

CHECKED
MS

ISSUE
15/08/2022 10:50:35 PM

SCALE @ A1
1:100

PROJECT No
20673

STAGE
DA


DRAWING No
AR-108

REVISION
F

PLANS AND DOCUMENTS
referred to in the PDA
DEVELOPMENT APPROVAL

Approval no: DEV2021/1251/2

Date: 30 January 2023

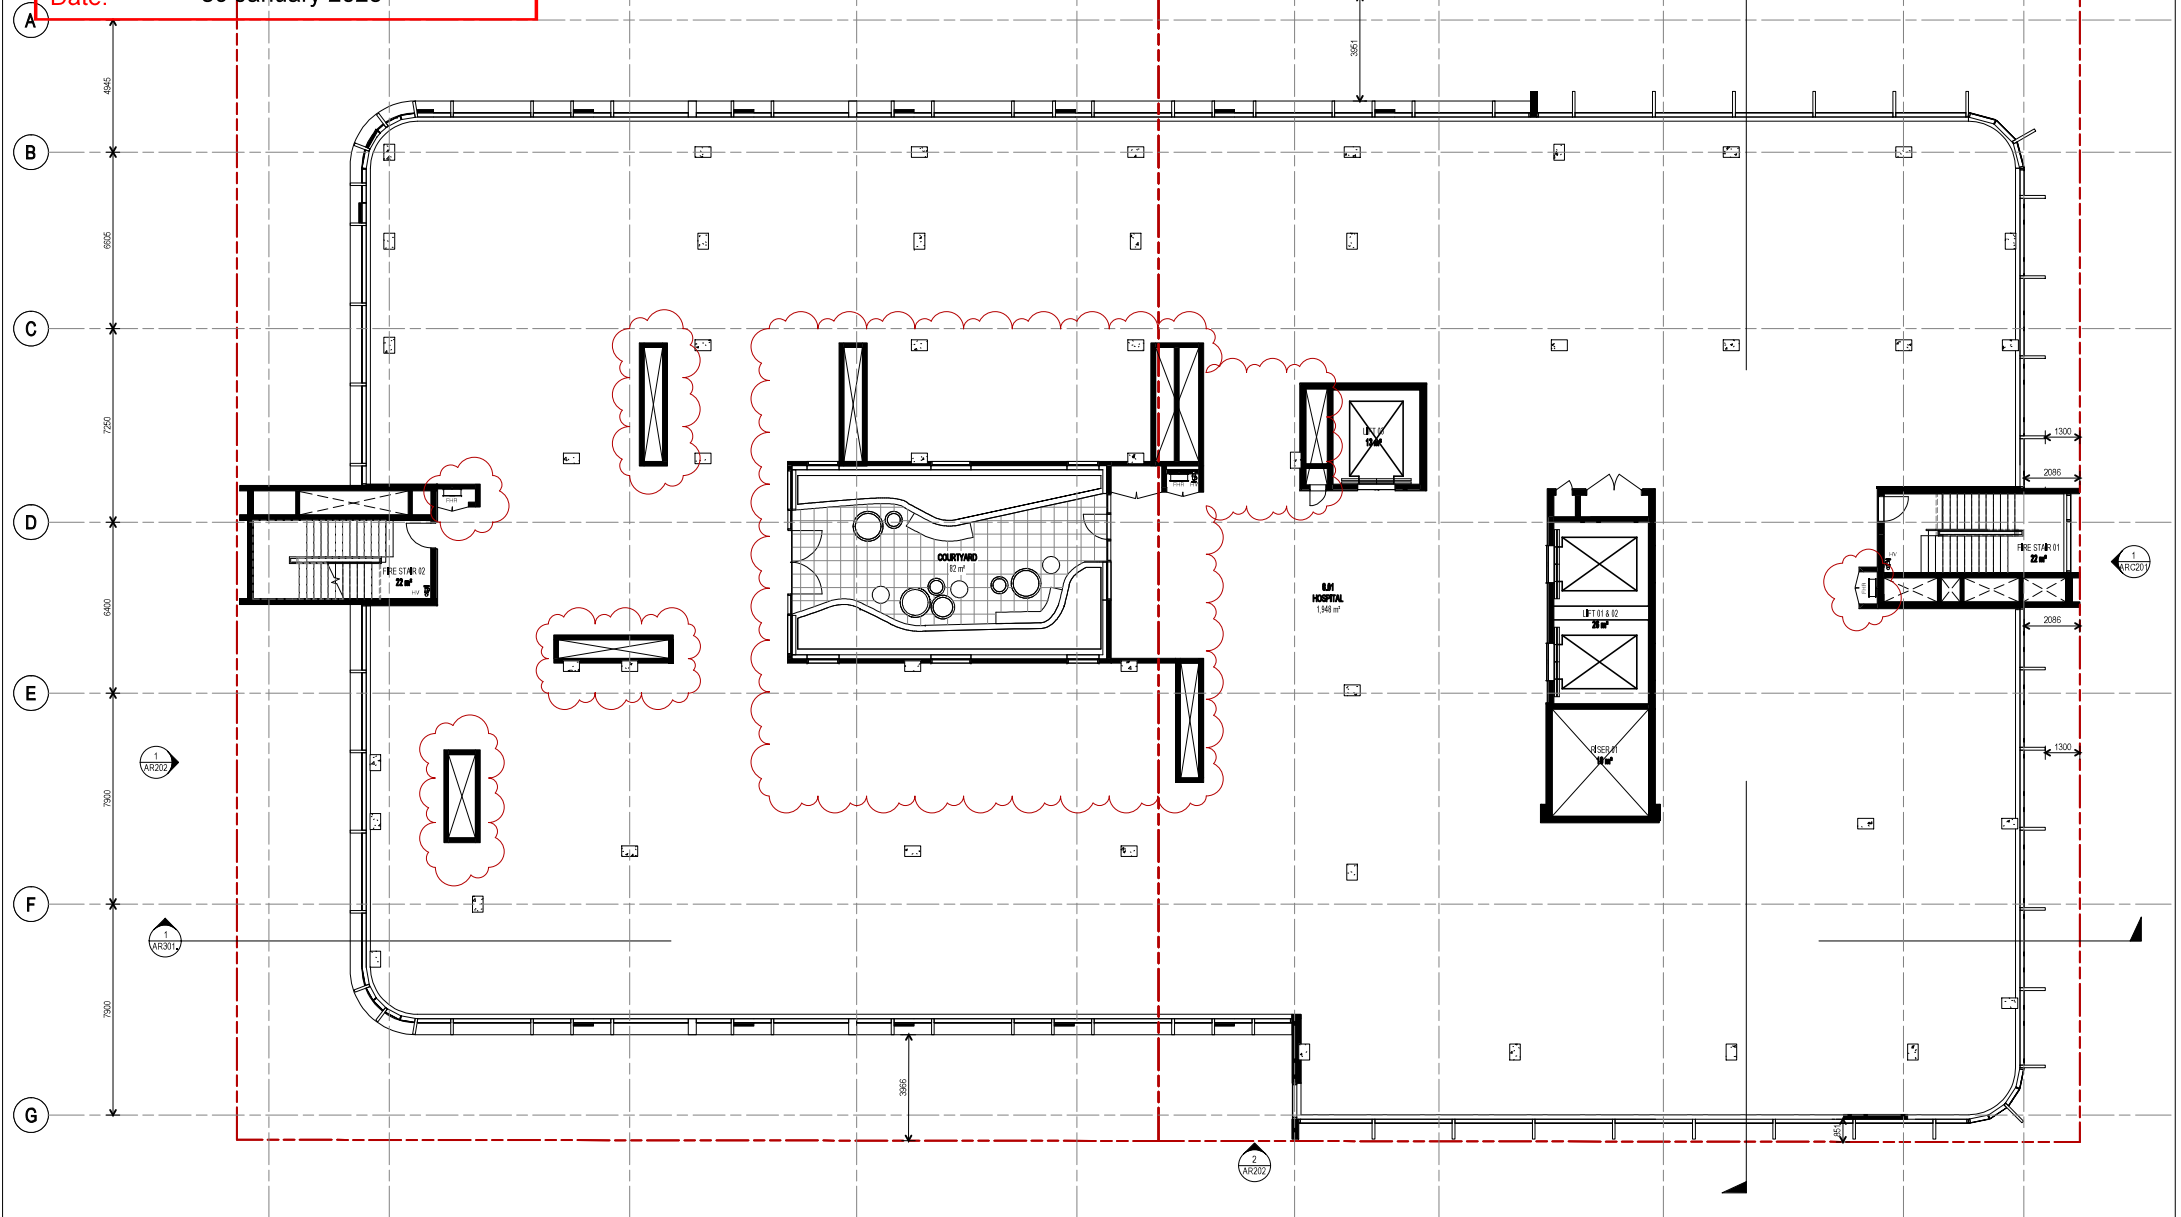

REV	DESCRIPTION	AUTH	CHK	DATE
B	CLIENT REVIEW	DSJ	MP	10.09.21
C	FOR COORDINATION	DSJ	MP	16.09.21
D	SUN CENTRAL SUBMISSION	CH	PB	08.11.21
E	ISSUE FOR DEVELOPMENT APPROVAL	PM	MS	19.11.21
F	DEVELOPMENT APPROVAL AMENDMENT	PM	MS	17.08.22

• These designs and plans are the copyright of MODE DESIGN Pty Ltd and cannot be reproduced without written permission.
• Verify all dimensions on site prior to commencement of work.
• DO NOT scale off these drawings.
• Report any discrepancies to the architect before carrying out any work.

STATUS
DEVELOPMENT
APPROVAL



CLIENT
BARWON INVESTMENT PARTNERS
BARWON

BRISBANE
Plaza Level, Mosaic
626 Ann St
Fortitude Valley QLD 4006
T +61 7 3253 9900
bms@modedesign.com.au
ABN: 65 112 807 931

HSPC
HEALTH ARCHITECTS

PROJECT
MAROOCHY PRIVATE
HOSPITAL

DRAWING TITLE
FLOOR PLAN - LEVEL 09


DRAWN PM	CHECKED MS
ISSUE 15/08/2022 10:59:06 PM	SCALE @ A1 1:100
PROJECT No 20673	STAGE DA
DRAWING No AR-109	REVISION F

15/08/2022 10:59:06 PM

PLANS AND DOCUMENTS
referred to in the PDA
DEVELOPMENT APPROVAL

Approval no: DEV2021/1251/2

Date: 30 January 2023

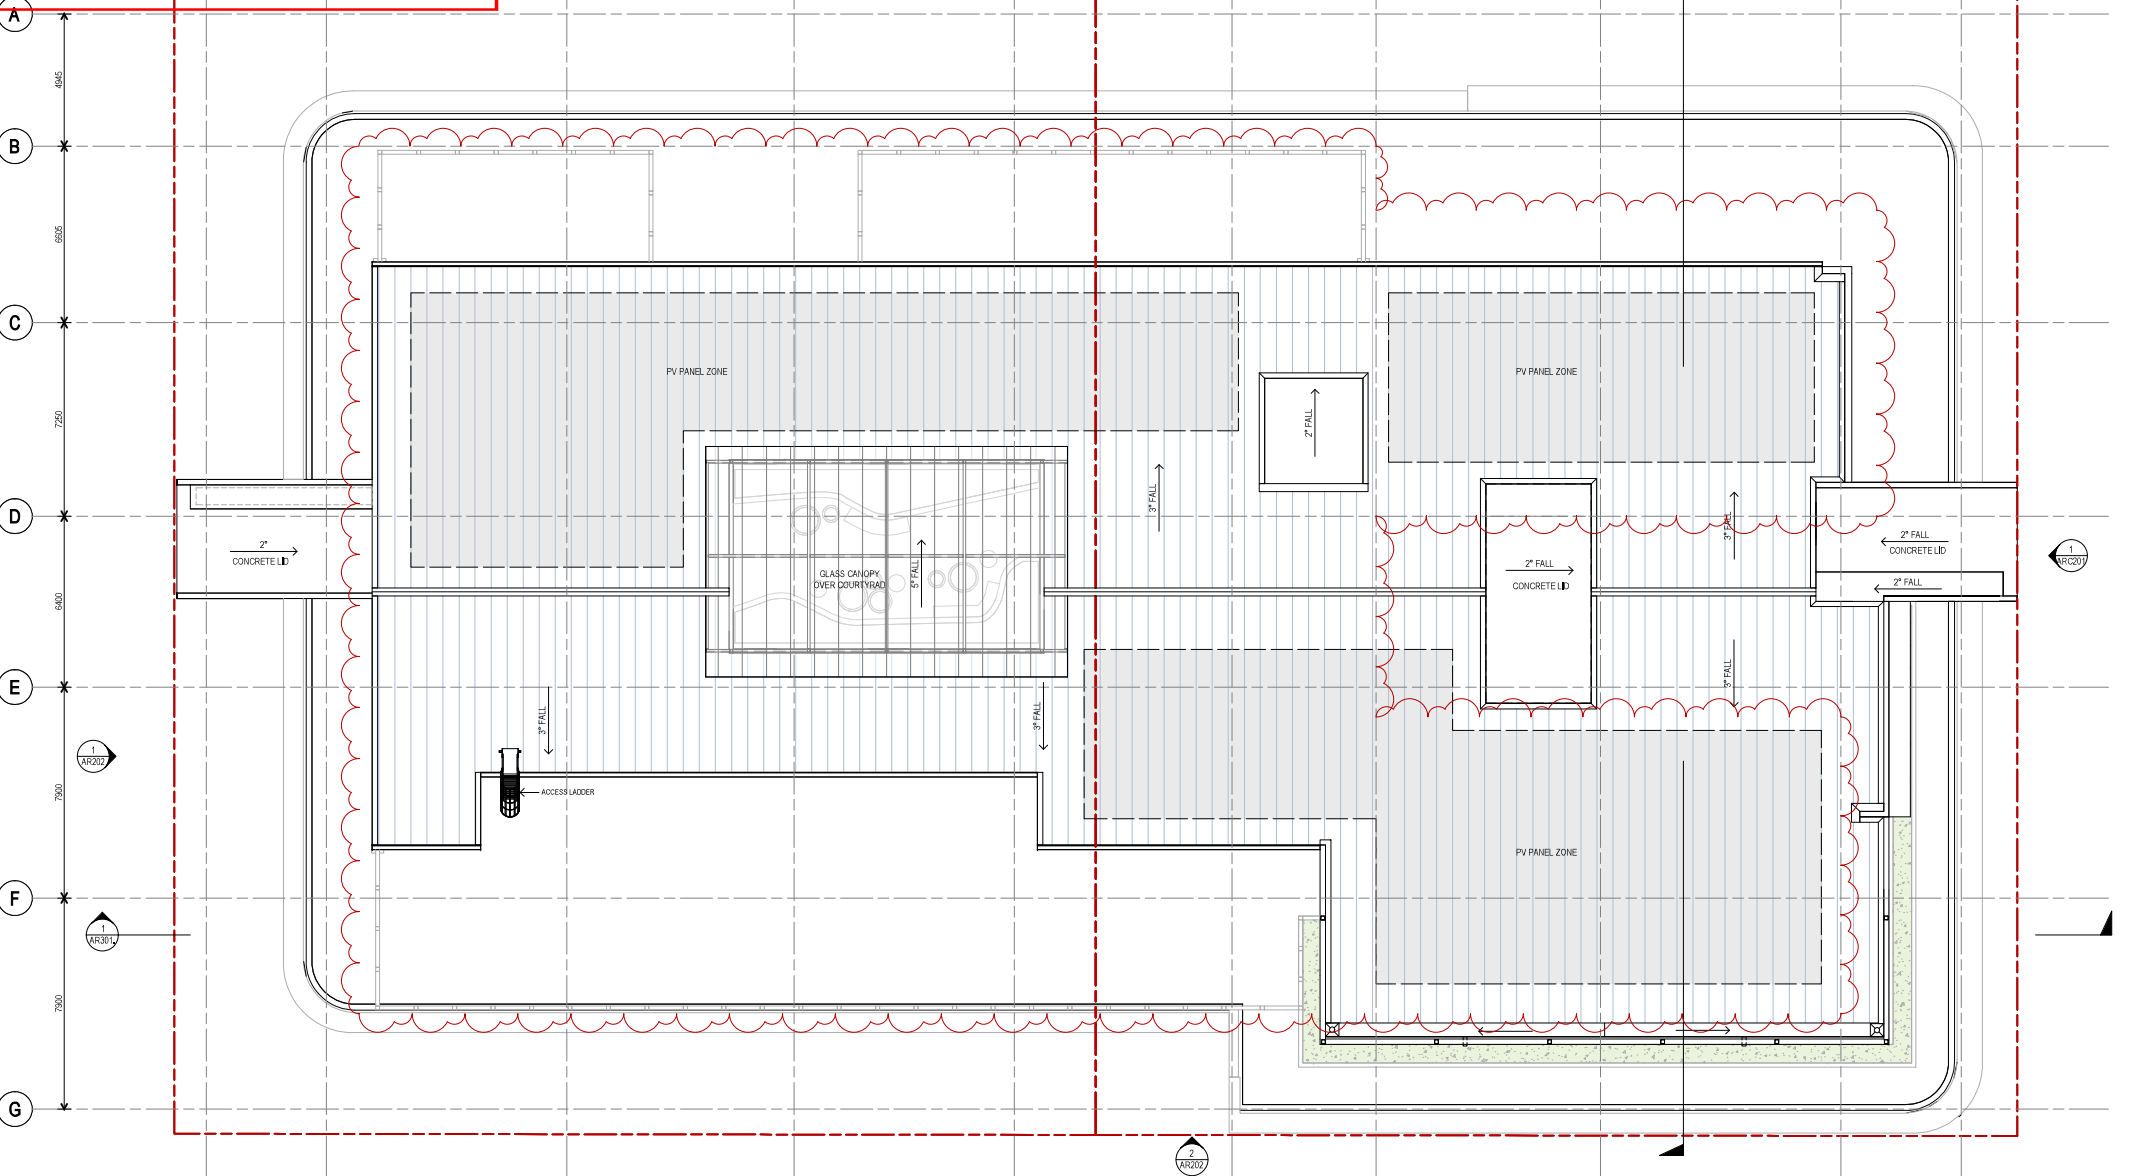

REV	DESCRIPTION	AUTH	CHK	DATE
A	DESIGN DEVELOPMENT	DSJ	MP	27.08.21
B	FOR COORDINATION	DSJ	MP	16.09.21
C	SUN CENTRAL SUBMISSION	CH	PB	08.11.21
D	ISSUE FOR DEVELOPMENT APPROVAL	PM	MS	19.11.21
E	DEVELOPMENT APPROVAL AMENDMENT	PM	MS	17.08.22

• These designs and plans are the copyright of MODE DESIGN
• Copy, fix, lid and cannot be reproduced without written permission.
• Verify all dimensions on site prior to commencement of work.
• DO NOT scale off these drawings.
• Report any discrepancies to the architect before carrying out any work.

STATUS
DEVELOPMENT
APPROVAL



CLIENT
BARWON INVESTMENT PARTNERS
BARWON

mode
Brisbane
Plaza Level, Mosaic
626 Ann St
Fortitude Valley QLD 4006
T +61 7 3253 9900
bms@modedesign.com.au
ABN: 65 112 807 931

HSPC
HEALTH ARCHITECTS

PROJECT
MAROOCHY PRIVATE
HOSPITAL

DRAWING TITLE
ROOF PLAN


DRAWN	CHECKED
PM	MS
ISSUE	SCALE @ A1
15/08/2022 11:21:31 PM	1:100
PROJECT No	STAGE
20673	DA
DRAWING No	REVISION
AR-111	E

15/08/2022 11:21:31 PM


PLANS AND DOCUMENTS
referred to in the PDA
DEVELOPMENT APPROVAL

Approval no: DEV2021/1251/2

Date: 30 January 2023

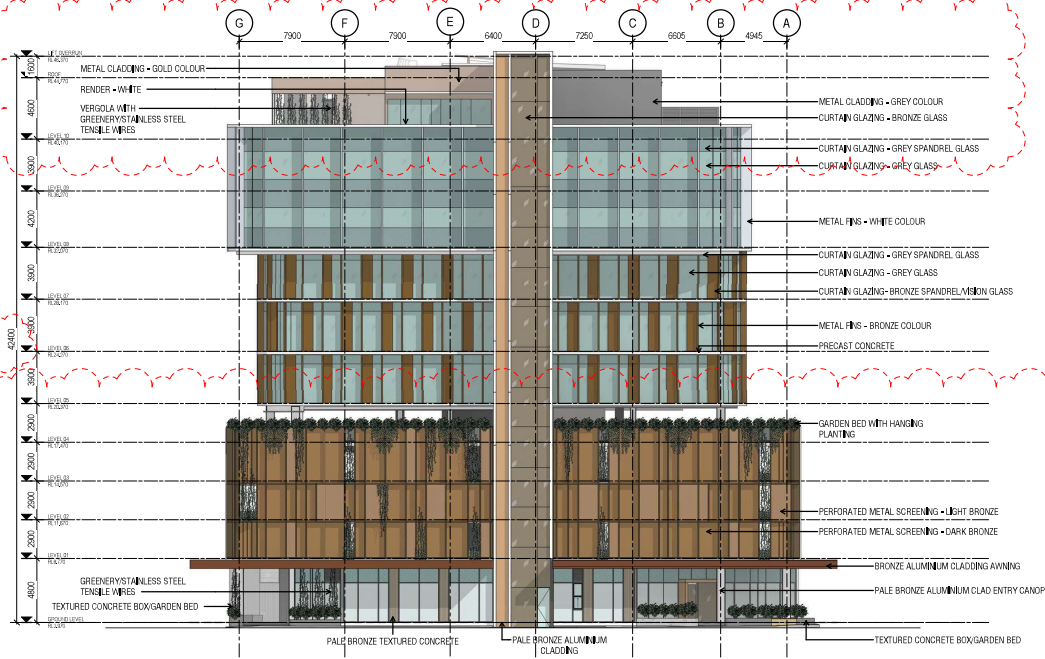

1 ELEVATION - EAST
Scale: 1:200

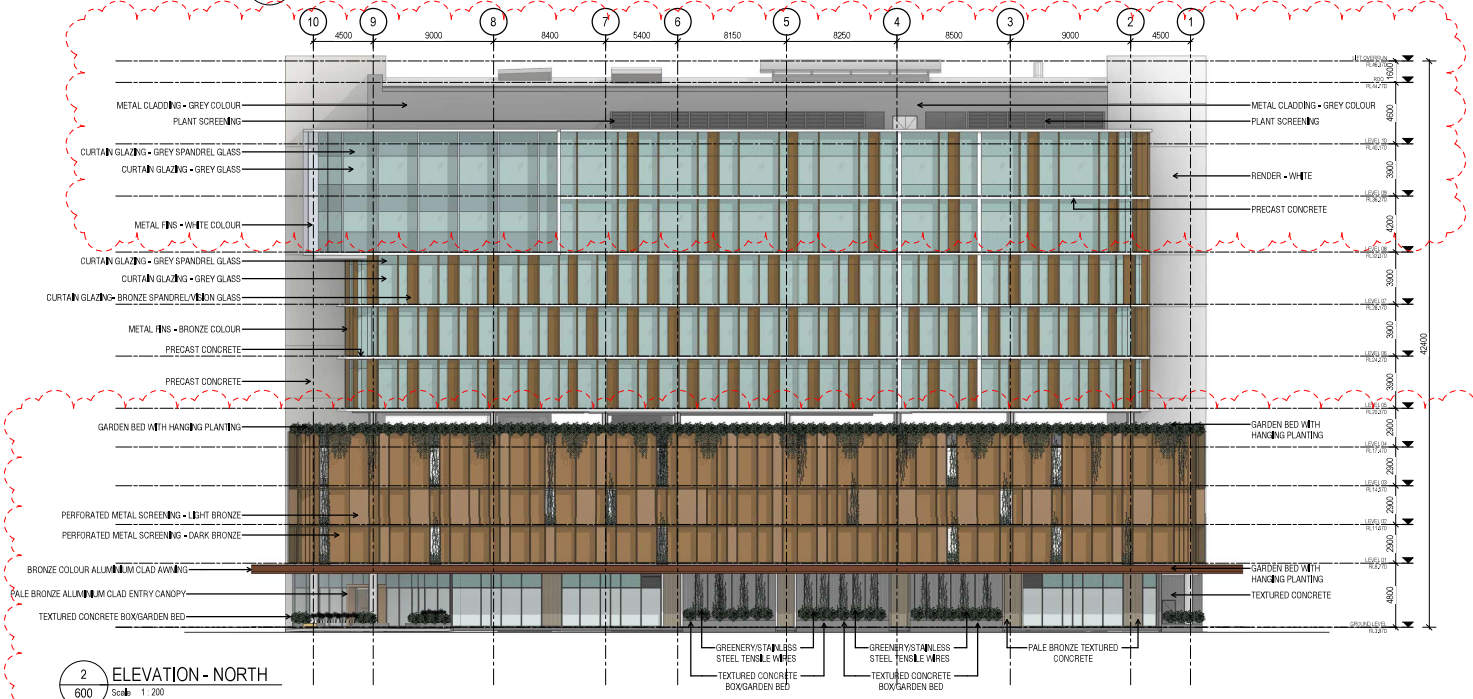

2 ELEVATION - NORTH
Scale: 1:200

REV	DESCRIPTION	AUTH	CHK	DATE
A	FOR INFORMATION	LOD	MS	10.11.21
B	FOR INFORMATION	PM	MS	16.11.21
C	ISSUE FOR DEVELOPMENT APPROVAL	PM	MS	19.11.21
D	ISSUE FOR DEVELOPMENT APPROVAL	PM	MS	11.08.22

These designs and plans are the copyright of MODE DESIGN Pty Ltd and cannot be reproduced without written permission.
Verify all dimensions on site prior to commencement of work.
DO NOT scale off these drawings.
Report any discrepancies to the architect before carrying out any work.

STATUS	DEVELOPMENT APPROVAL
DATE	2023/01/30
SCALE	1:200

CLIENT
BARWON INVESTMENT PARTNERS

mode **BRISBANE**
Piazza Level, Mosaic
626 Ann St
Fortitude Valley QLD 4006
T +61 7 3253 9900
bm@modedesign.com.au
ABN: 65 112 807 931

HSPC HEALTH ARCHITECTS

PROJECT
MAROOCHY PRIVATE HOSPITAL

DRAWING TITLE
PROPOSED ELEVATIONS - SHEET 1


DRAWN PM	CHECKED MS
ISSUE 15/08/2022 11:50:23 PM	SCALE @ A1 1:200
PROJECT No 20673	SCALE @ A3 1:400
STAGE DA	DRAWING No AR-201
REVISION D	

15/08/2022 11:50:23 PM

PLANS AND DOCUMENTS
referred to in the PDA
DEVELOPMENT APPROVAL

Approval no: DEV2021/1251/2

Date: 30 January 2023

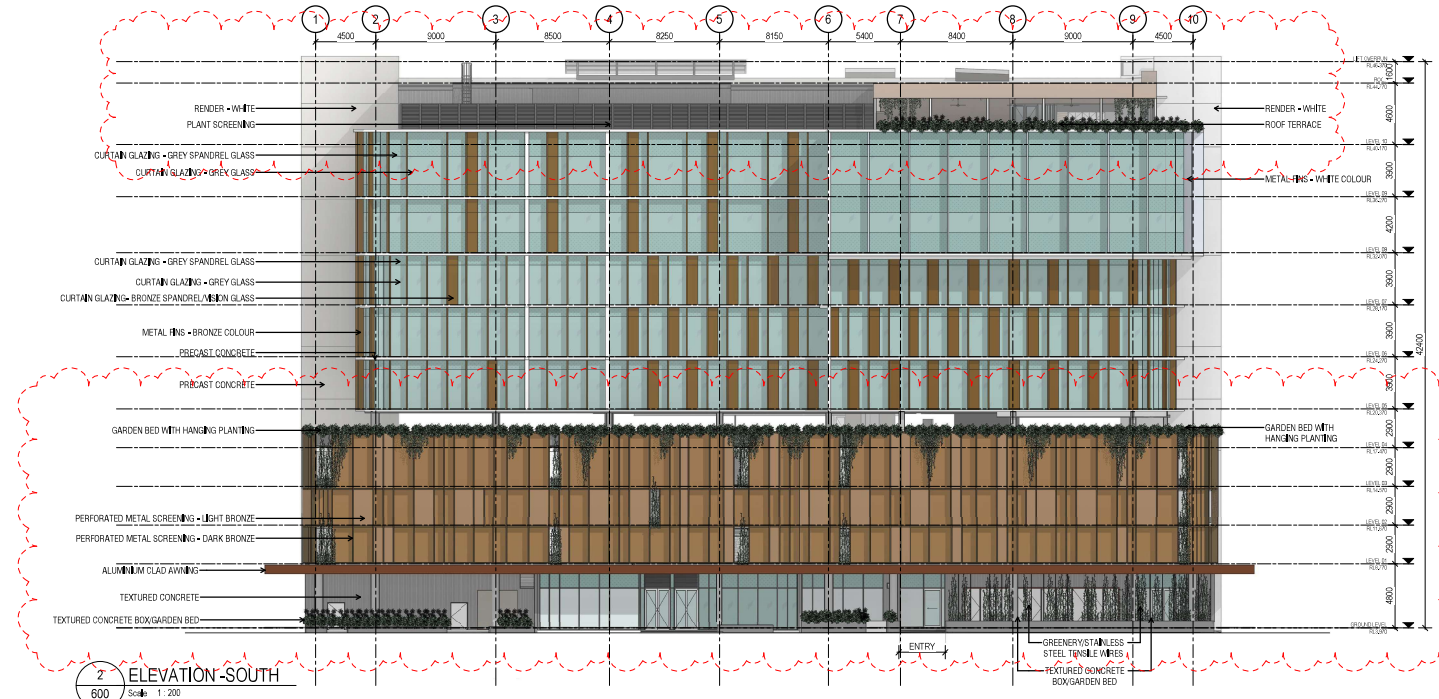

REV	DESCRIPTION	AUTH	CHK	DATE
A	FOR INFORMATION	LOD	MS	10.11.21
B	FOR INFORMATION	PM	MS	16.11.21
C	ISSUE FOR DEVELOPMENT APPROVAL	PM	MS	19.11.21
D	ISSUE FOR DEVELOPMENT APPROVAL	PM	MS	11.08.22

These designs and plans are the copyright of MODE DESIGN
Comp. Pty Ltd and cannot be reproduced without written
permission.
Verify all dimensions on site prior to commencement of work.
DO NOT scale off these drawings.
Report any discrepancies to the architect before carrying out any
work.

STATUS	DEVELOPMENT APPROVAL
0m	2 4 6 8 10 @A1

CLIENT
BARWON INVESTMENT PARTNERS
BARWON

mode
Brisbane
Plaza Level, Mosaic
626 Ann St
Fortitude Valley QLD 4006
T +61 7 3253 9900
bme@modedesign.com.au
ABN: 65 112 807 931

HSPC
HEALTH ARCHITECTS

PROJECT
MAROOCHY
PRIVATE HOSPITAL

DRAWING TITLE
PROPOSED ELEVATIONS -
SHEET 2


DRAWN PM	CHECKED MS
ISSUE 11/08/2022 4:25:49 PM	SCALE @ A1 1:200
PROJECT No 20673	SCALE @ A3 1:400
STAGE DA	DRAWING No AR-202
REVISION D	

11/08/2022 4:25:49 PM

PLANS AND DOCUMENTS
referred to in the PDA
DEVELOPMENT APPROVAL


Approval no: DEV2021/1251/2

Date: 30 January 2023

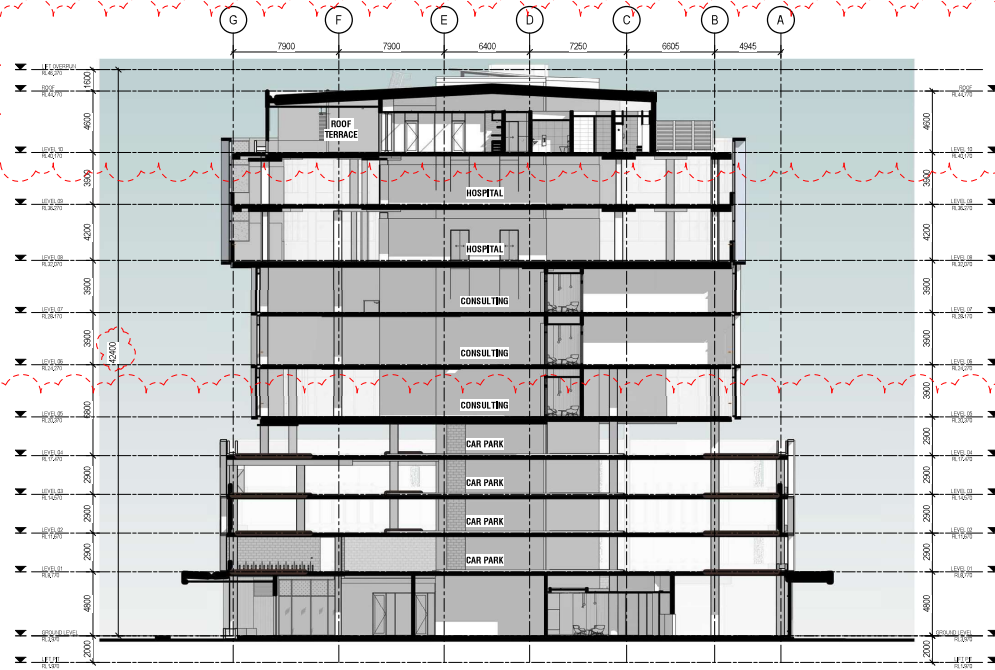

2 SHORT SECTION

Scale 1:200

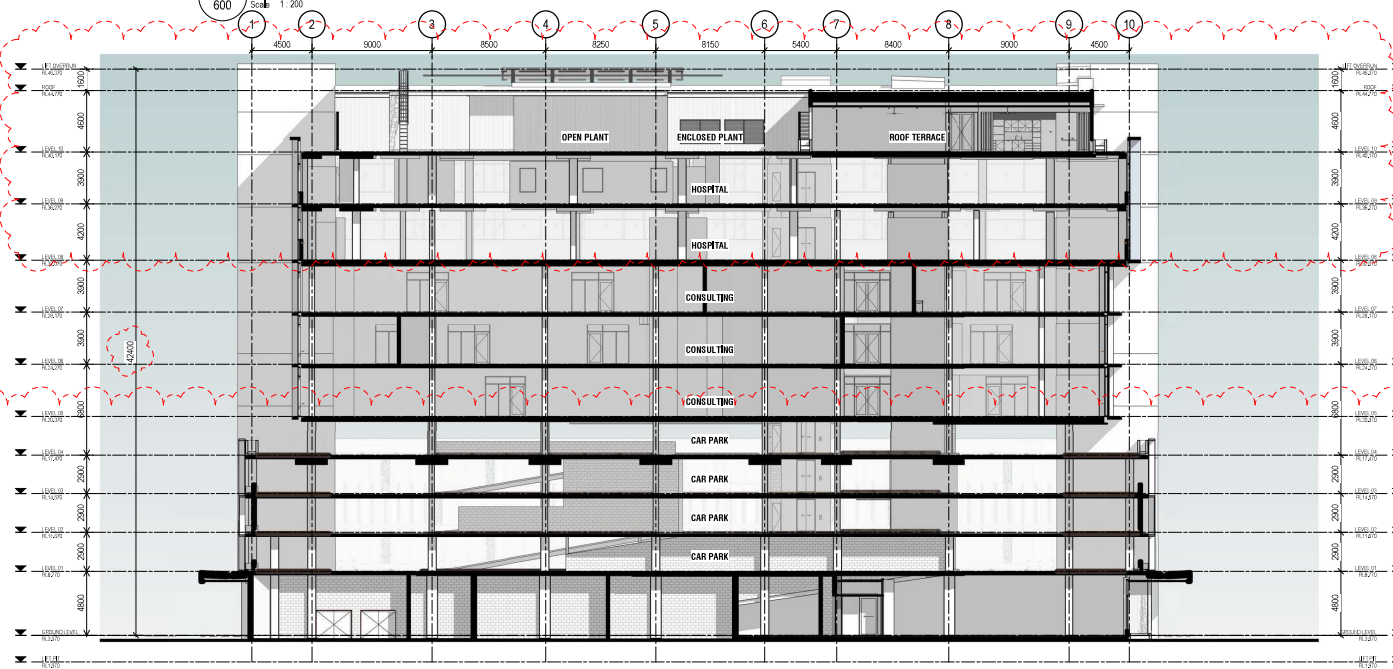

1 LONG SECTION

Scale 1:200

REV	DESCRIPTION	AUTH	CHK	DATE
A	ISSUE FOR DEVELOPMENT APPROVAL	PM	MS	19.11.21
B	ISSUE FOR DEVELOPMENT APPROVAL	PM	MS	11.08.22

These designs and plans are the copyright of MODE DESIGN
Comp. Pty Ltd and cannot be reproduced without written
permission.
• Verify all dimensions on site prior to commencement of work.
• DO NOT scale off these drawings.
• Report any discrepancies to the architect before carrying out any
work.

STATUS	DEVELOPMENT APPROVAL
0m	2 4 6 8 10 @A1

CLIENT
BARWON INVESTMENT PARTNERS
BARWON

BRISBANE
Plaza Level, Mosaic
626 Ann St
Fortitude Valley QLD 4006
T +61 7 3253 9900
bms@modedesign.com.au
ABN: 65 112 807 931

HSPC
HEALTH ARCHITECTS

PROJECT
MAROOCHY
PRIVATE HOSPITAL

DRAWING TITLE
PROPOSED SECTIONS -
SHEET 1

DRAWN	CHECKED
PM	MS
ISSUE	SCALE @ A1
15/08/2022 9:58:01 PM	1:200
PROJECT No	STAGE
20673	DA
DRAWING No	REVISION
AR-301	B

15/08/2022 9:58:01 PM