


PROPOSED NEW LANE

HURWORTH STREET

MARKWELL STREET

PROPOSED NEW PARK

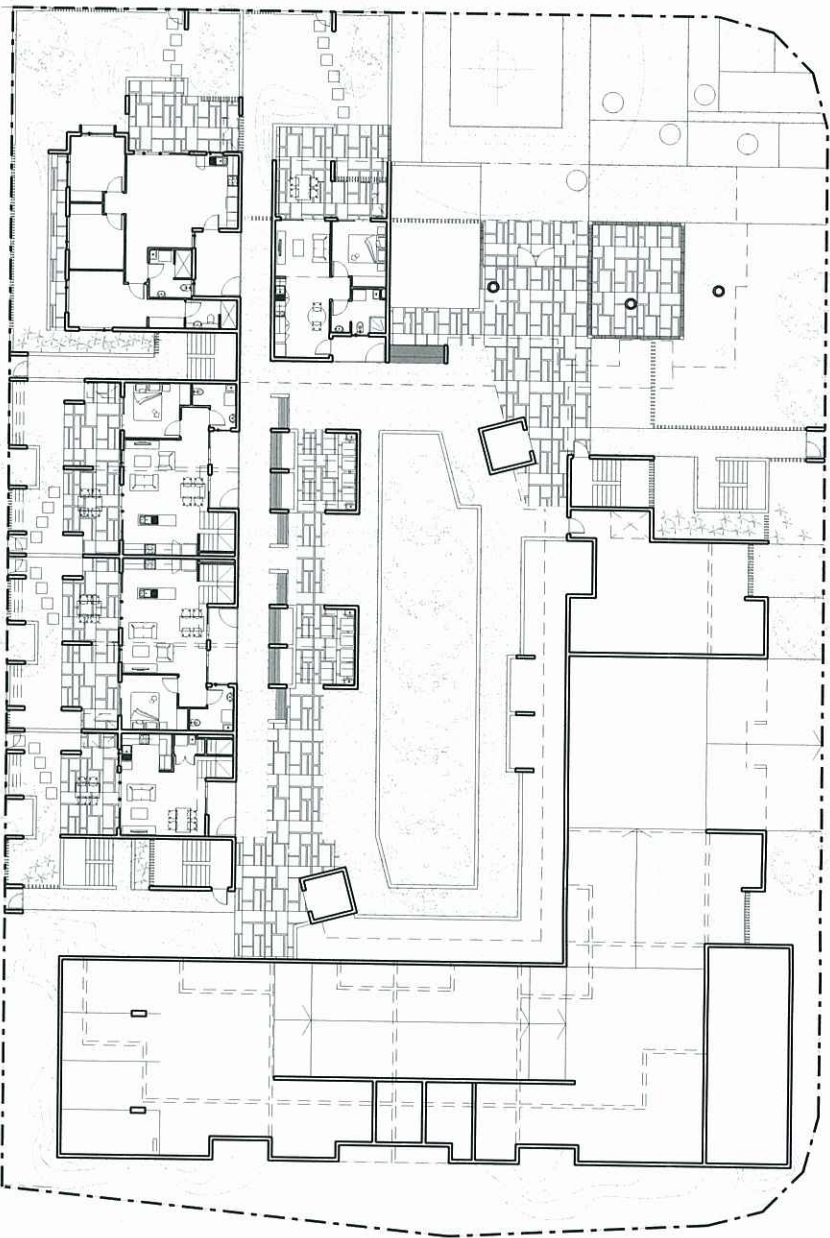

01 SITE PLAN

1:400 @ A3

HURWORTH STREET - BOWEN HILLS
PROPOSED RESIDENTIAL DEVELOPMENT

MODE
DESIGN

MANNER METHOD FORM

R.P.D
LOT 3 ON SP 213464
PARISH OF NORTH BRISBANE
COUNTY OF STANLEY
SITE AREA: 2914m ²

DEVELOPMENT DATA	
SITE AREA: 2914m ²	
MAX. GFA: 8742M ² (3.0)	
GFA	
UNITS:	
GROUND FLOOR: 283.9m ²	
LEVEL 1: 479.8m ²	
LEVEL 2: 561.6m ²	
LEVEL 3: 463.3m ²	
LEVEL 4: 465.3m ³	
LEVEL 5: 615.0m ²	
LEVEL 6: 763.6m ²	
LEVEL 7: 763.7m ²	
LEVEL 8: 726.1m ²	
LEVEL 9: 644.0m ²	
TOTAL: 5766.3m ²	
CIRCULATION: 1615.5m ² (22%)	
TOTAL GFA: 7382.8m ² (2.5)	
UNIT MIX:	
BHC: 23	
1 BED: 23	
STUDIO: 17	
TOTAL: 40 UNITS	
NRAS: 20	
1 BED: 20	
STUDIO: 10	
TOTAL: 30 UNITS	
MARKET: 1	
4 BED: 1	
3 BED: 15	
2 BED: 15	
1 BED: 6	
TOTAL: 37 UNITS	
TOTAL: 107 UNITS	
CAR PARKING:	
VISITORS: 7	
MARKET: 37	
NRAS/BHC: 35	
TOTAL: 79 CARS	

PLANS AND DOCUMENTS
referred to in the ULDA
APPROVAL dated 8/1/10

ISSUE FOR DA



NORTH



Brisbane
78 Annerley Rd Woolloongabba QLD 4102
PO Box 8115 Woolloongabba QLD 4102
Tel +61 7 3891 6828 Fax +61 7 3891 6373
E-mail brisbane@modedesign.com.au

Brisbane Sunshine Coast Sydney Darwin

www.modedesign.com.au

PROJECT No: 06215
DATE: JULY 2009
SCALE: 1:400 @ A3
DRAWING No: SK 000 [F]

These designs and plans are the copyright of Mode Design Corp. Pty Ltd and cannot be reproduced without written permission

DEVELOPMENT DATA	
GFA	
CIRCULATION:	69.3m2
TOTAL GFA:	69.3m2

1:200 @ A3

These designs and plans are the copyright of Mode Design Corp. Pty Ltd and cannot be reproduced without written permission

PRELIMINARY ISSUE FOR DA




Brisbane
78 Annierley Rd Woolloongabba QLD 4102
PO Box 8115 Woolloongabba QLD 4102
Tel +61 7 3891 6828 Fax +61 7 3891 6373
E-mail brisbane@modedesign.com.au

PROJECT No: 06215
DATE: JULY 2009
SCALE: 1:200 @ A3
DRAWING No: SK 100 (F)

PLANS AND DOCUMENTS
referred to in the ULDA
APPROVAL dated 8 / 1 / 10

DEVELOPMENT DATA	
GFA	5.9m2
CIRCULATION:	5.9m2
TOTAL GFA:	5.9m2

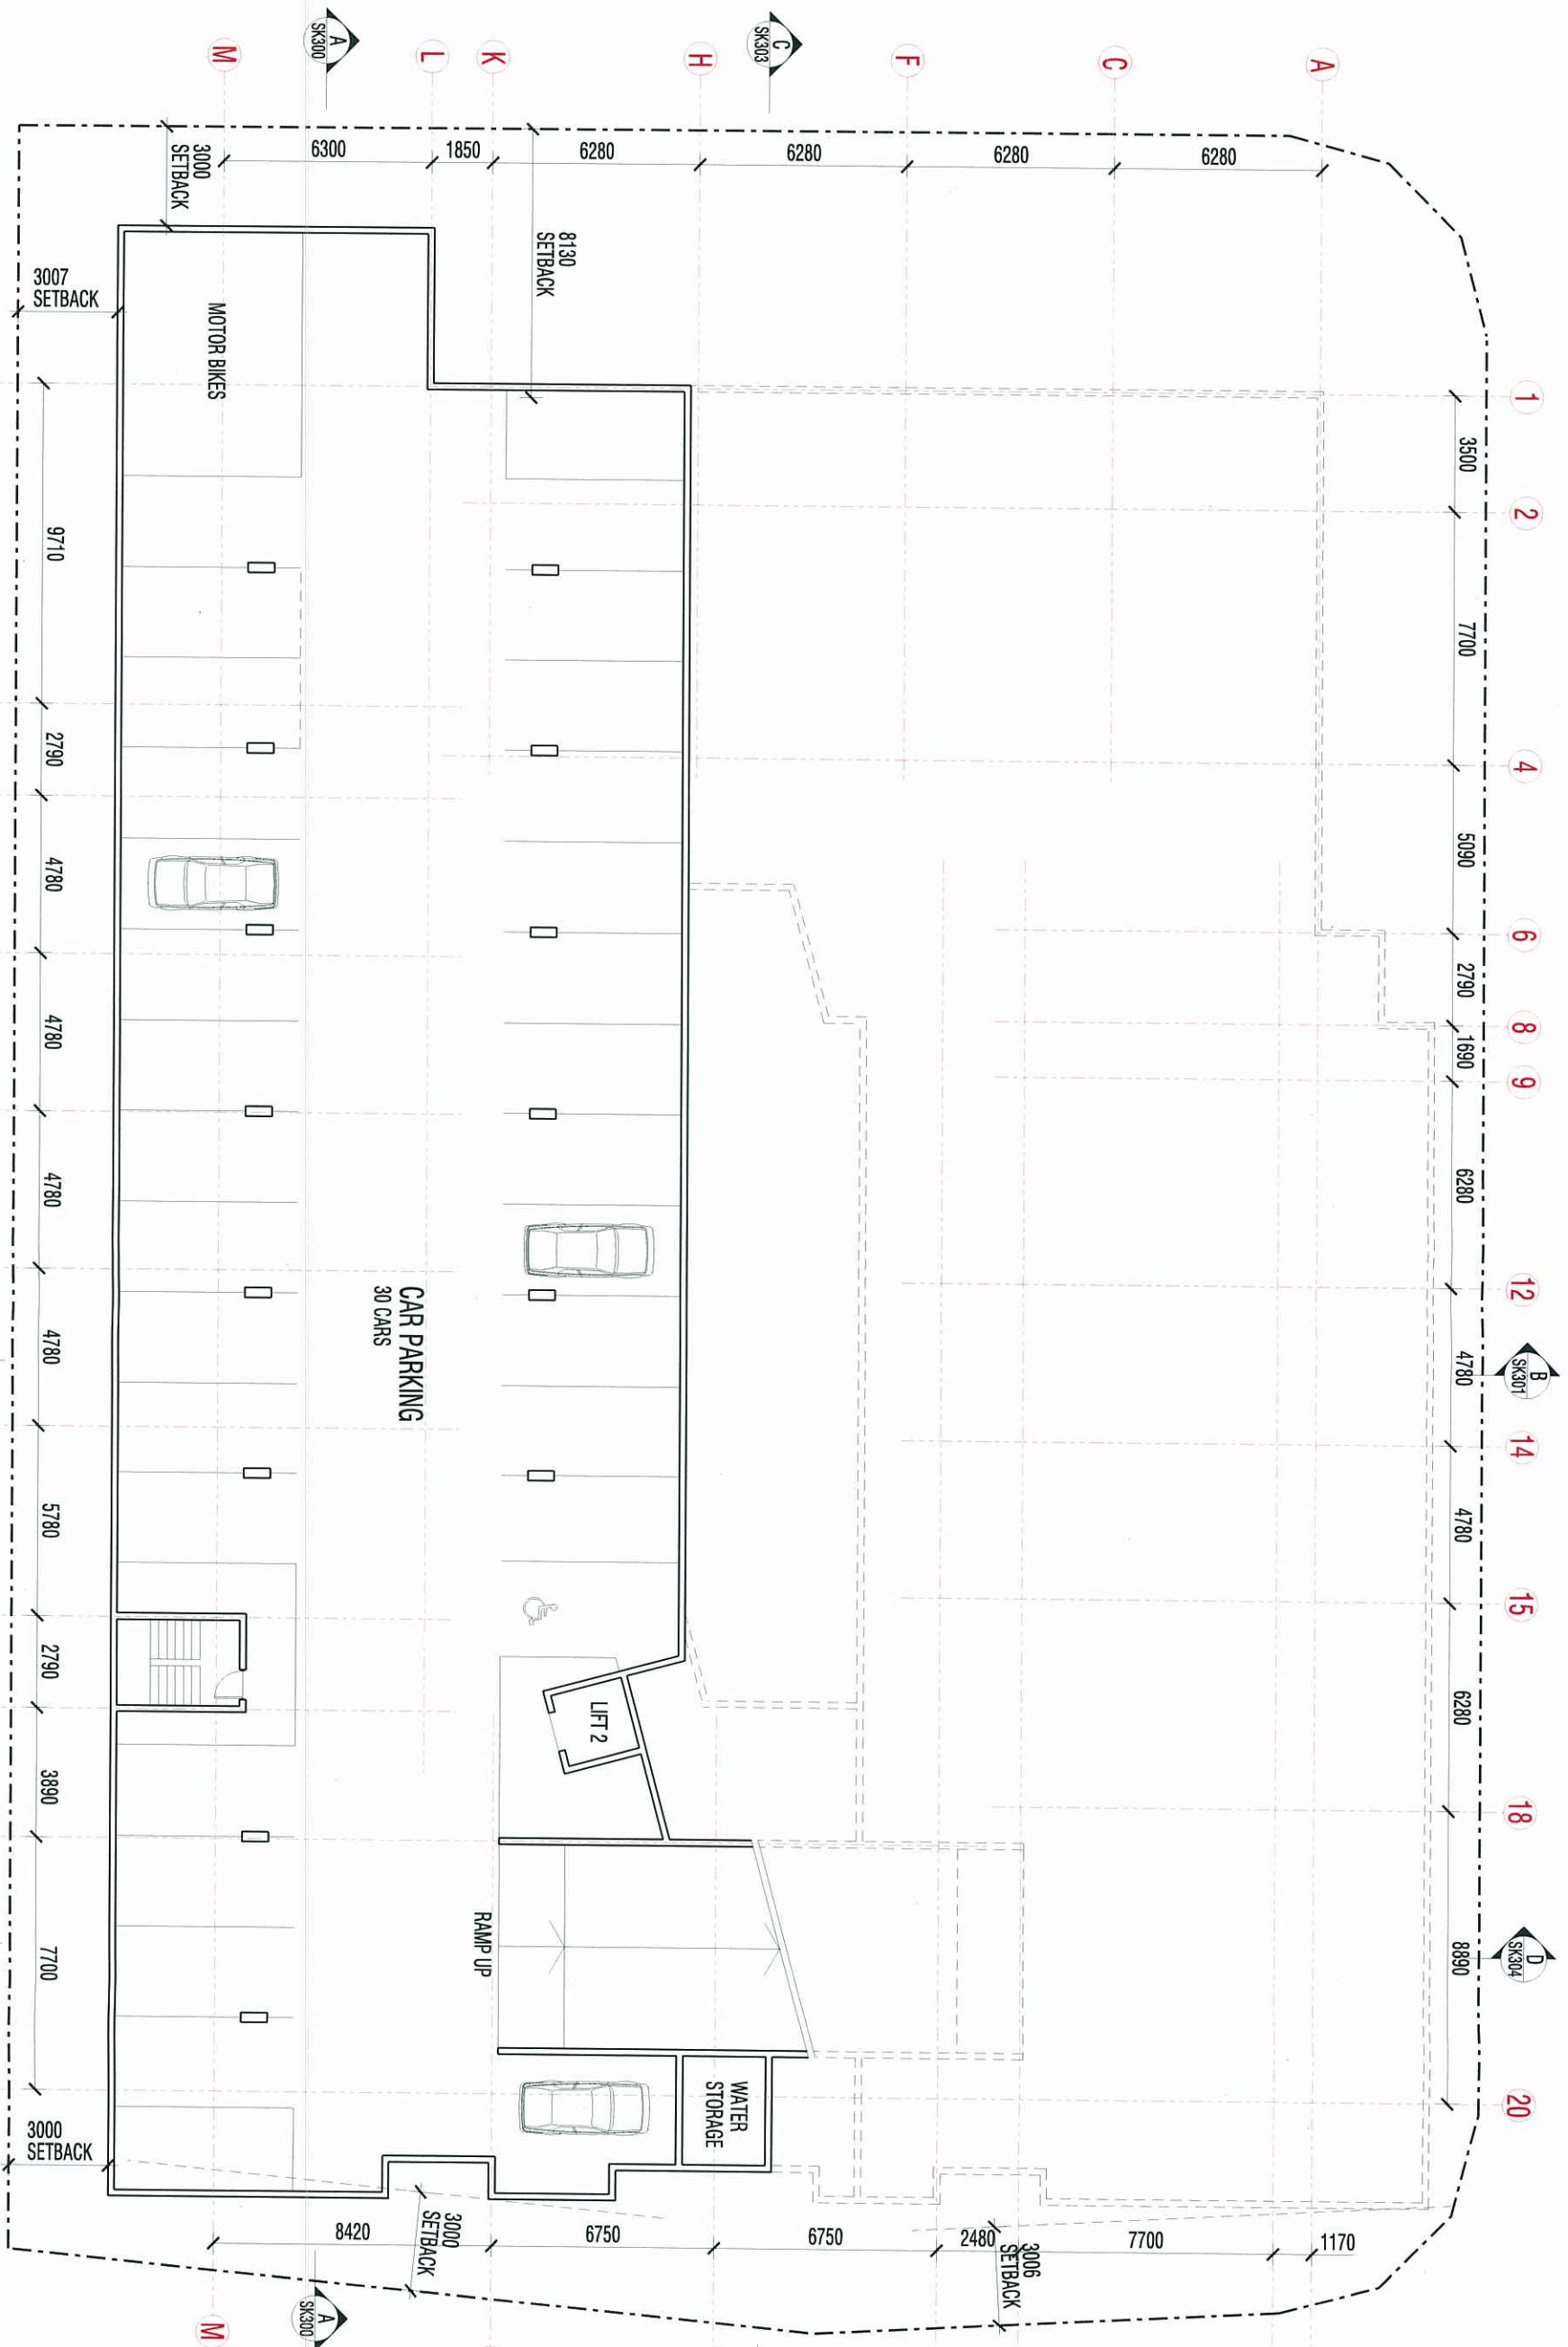

01 LEVEL 2 BASEMENT FLOOR PLAN

1:200 @ A3

HURWORTH STREET - BOWEN HILLS
PROPOSED RESIDENTIAL DEVELOPMENT




PROJECT No: 06215
DATE: JULY 2009
SCALE: 1:200 @ A3
DRAWING No: SK 101 [F]

78 Annerley Rd Woolloongabba QLD 4102
PO Box 8115 Woolloongabba QLD 4102
Tel +61 7 3891 6828 Fax +61 7 3891 6373
E-mail brisbane@modedesign.com.au

Brisbane
Brisbane Sunshine Coast Sydney Darwin

www.modedesign.com.au

PLANS AND DOCUMENTS
referred to in the ULDA
APPROVAL dated 8/1/10

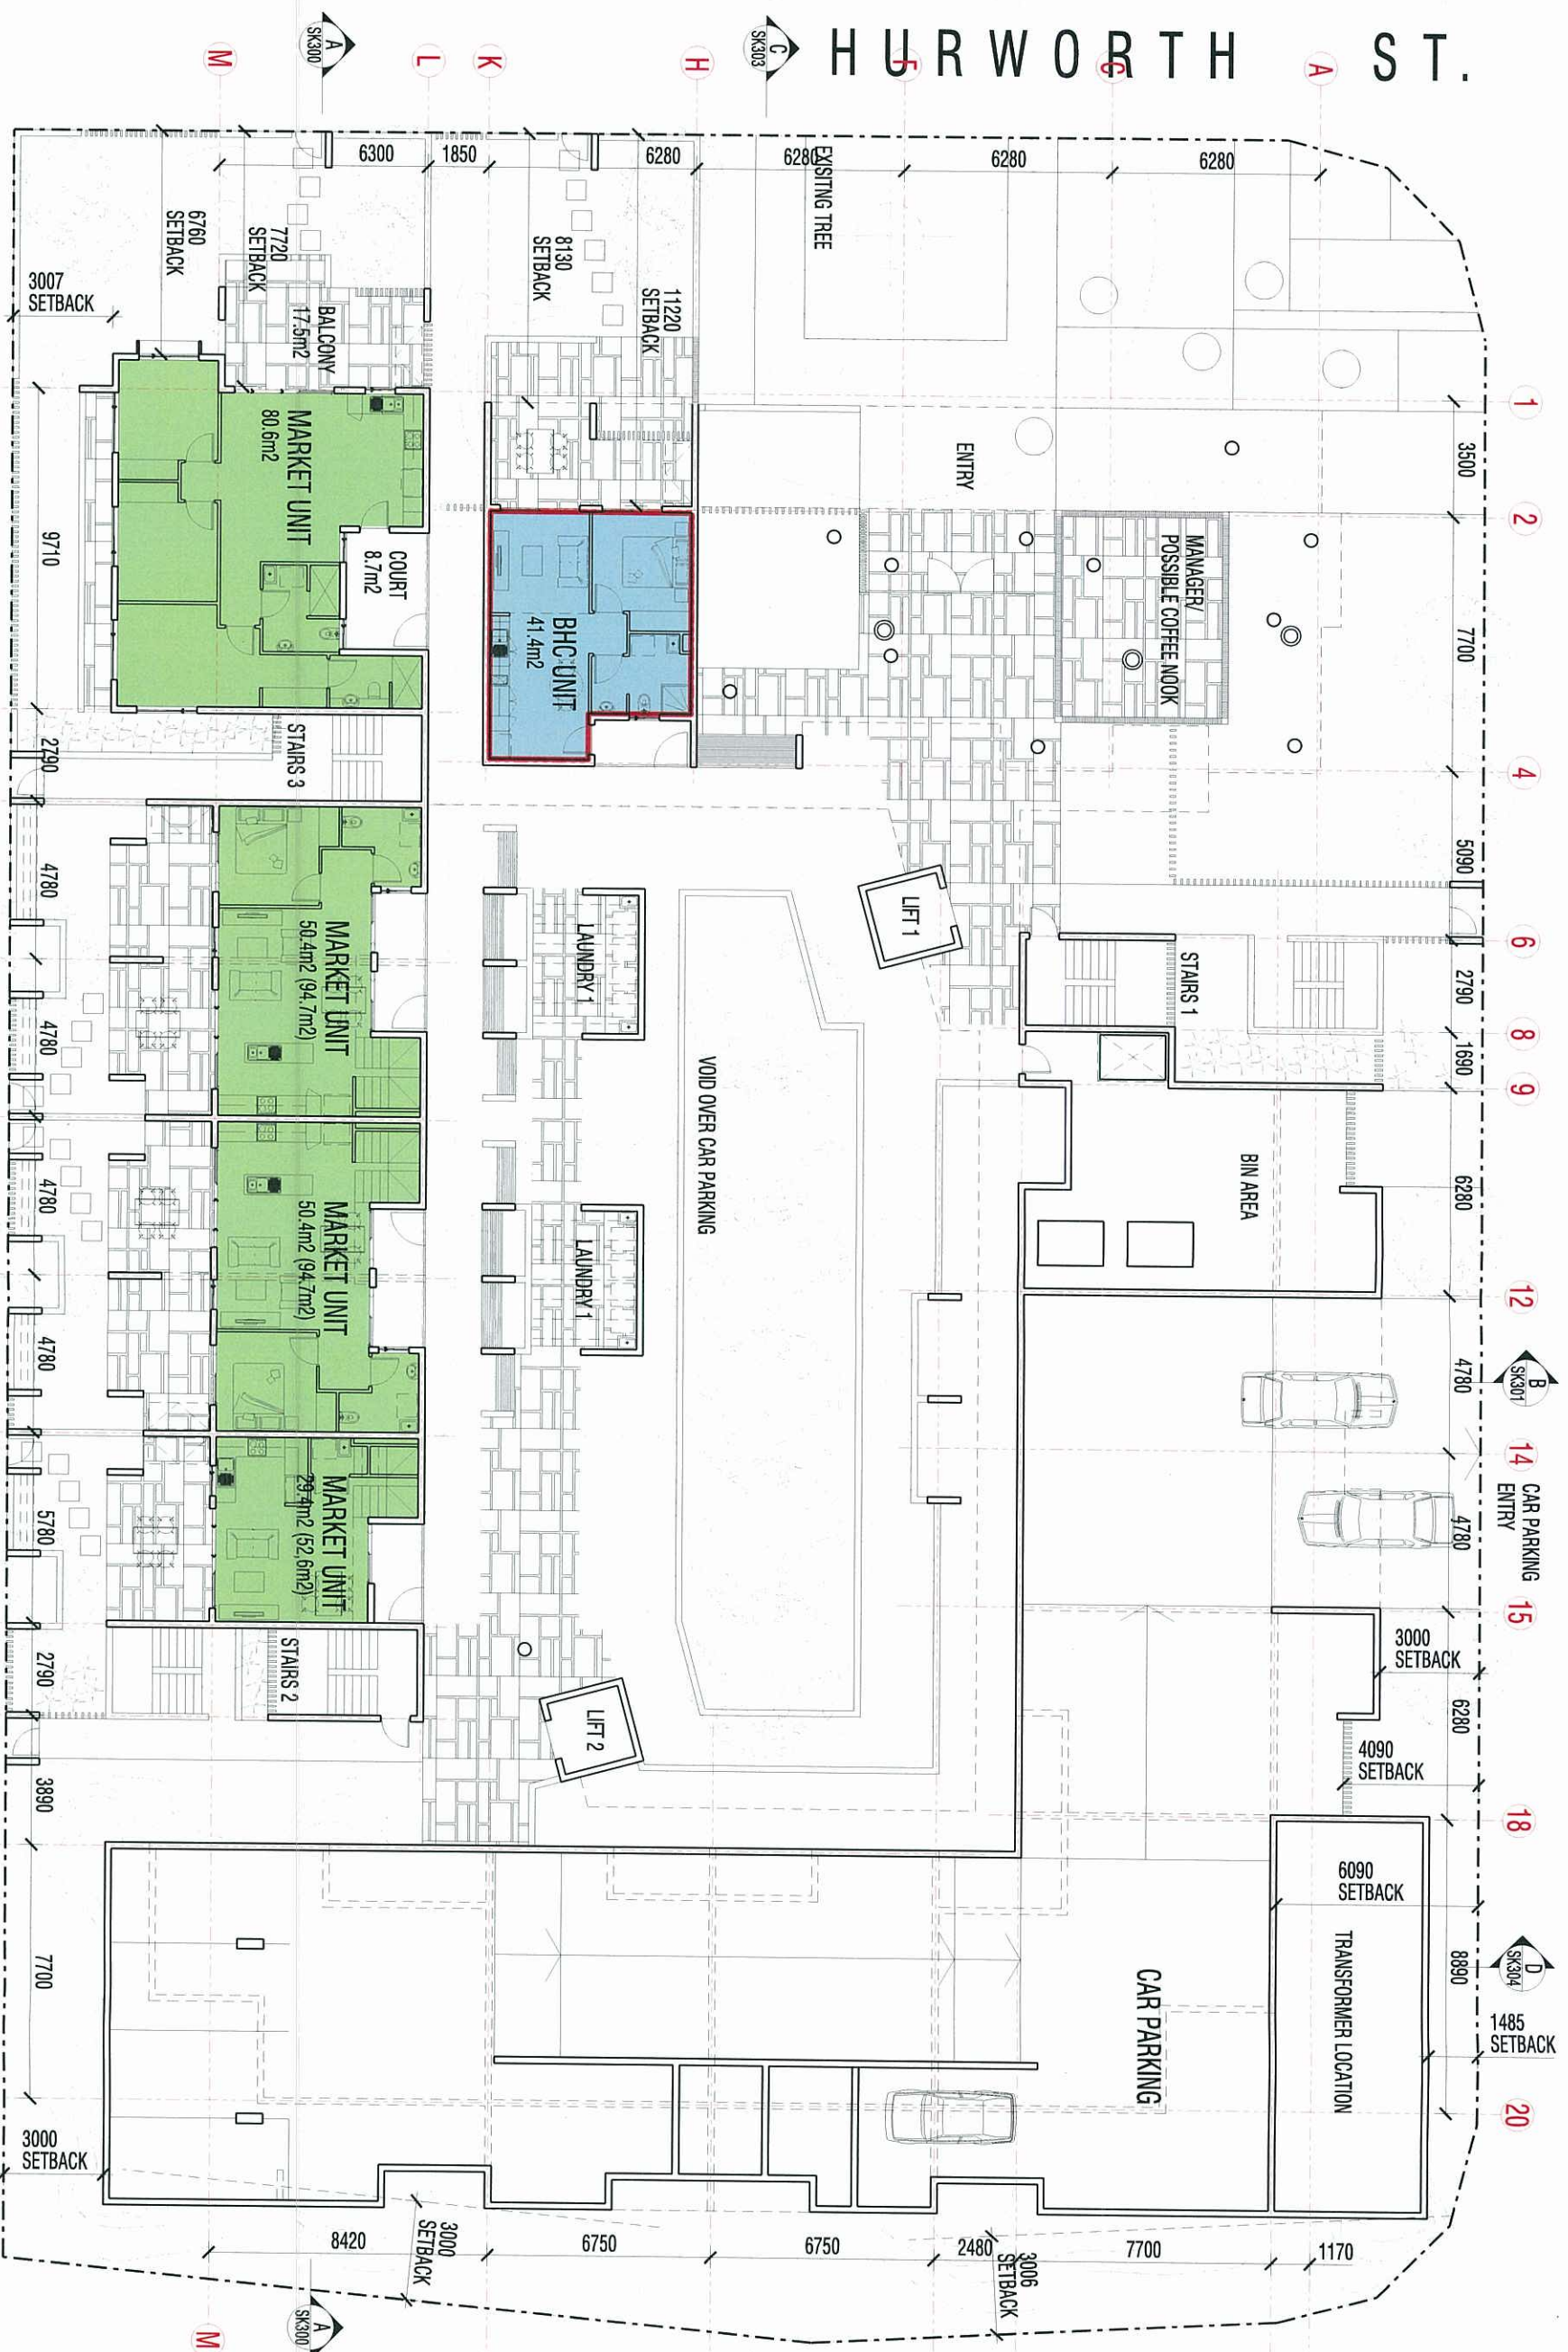

01 GROUND FLOOR PLAN
1:200 @ A3

ISSUE FOR DA

DEVELOPMENT DATA	
GFA	
MANAGER:	29.3m²
BHC:	41.4m²
NRAS:	-
MARKET:	213.2m²
TOTAL:	283.9m²
CIRCULATION:	44.8m²
TOTAL GFA:	328.7m²
UNIT MIX	
BHC	1
NRAS	-
MARKET	4
TOTAL:	5 UNITS
COUNCIL GIFTED UNITS	

HURWORTH STREET - BOWEN HILLS PROPOSED RESIDENTIAL DEVELOPMENT

These designs and plans are the copyright of Mode Design Corp. Pty Ltd and cannot be reproduced without written permission.

SCALE IN METRES
0 2 4 6 8 10



Brisbane
78 Annerley Rd Woolloongabba QLD 4102
PO Box 8115 Woolloongabba QLD 4102
Tel +61 7 3891 6828 Fax +61 7 3891 6373
E-mail brisbane@modedesign.com.au
Brisbane Sunshine Coast Sydney Darwin
www.modedesign.com.au

PROJECT No: 06215
DATE: JULY 2009
SCALE: 1:200 @ A3
DRAWING No: SK 102 [G]

PLANS AND DOCUMENTS
referred to in the ULDA
APPROVAL dated 8/1/10

DEVELOPMENT DATA	
GFA	
BHC:	216.3m ²
NRAS:	-
MARKET:	263.5m ²
TOTAL UNITS:	479.8m ²
CIRCULATION:	194.0m ²
TOTAL GFA:	673.8m ²
UNIT MIX	
BHC	5
NRAS	-
MARKET	2
TOTAL:	7
COUNCIL GIFTED UNITS	

ISSUE FOR DA



01 LEVEL 1 FLOOR PLAN

1:200 @ A3

HURWORTH STREET - BOWEN HILLS
PROPOSED RESIDENTIAL DEVELOPMENT

These designs and plans are the copyright of Mode Design Corp. Pty Ltd and cannot be reproduced without written permission




78 Annerley Rd Woolloongabba QLD 4102
PO Box 8115 Woolloongabba QLD 4102
Tel +61 7 3891 6828 Fax +61 7 3891 6373
E-mail brisbane@modedesign.com.au

Brisbane Sunshine Coast Sydney Darwin
www.modedesign.com.au


PROJECT No.: 06215
DATE: JULY 2009
SCALE: 1:200 @ A3
DRAWING No.: SK 103 [G]

PLANS AND DOCUMENTS
referred to in the ULDA
APPROVAL dated 8 / 1 / 10

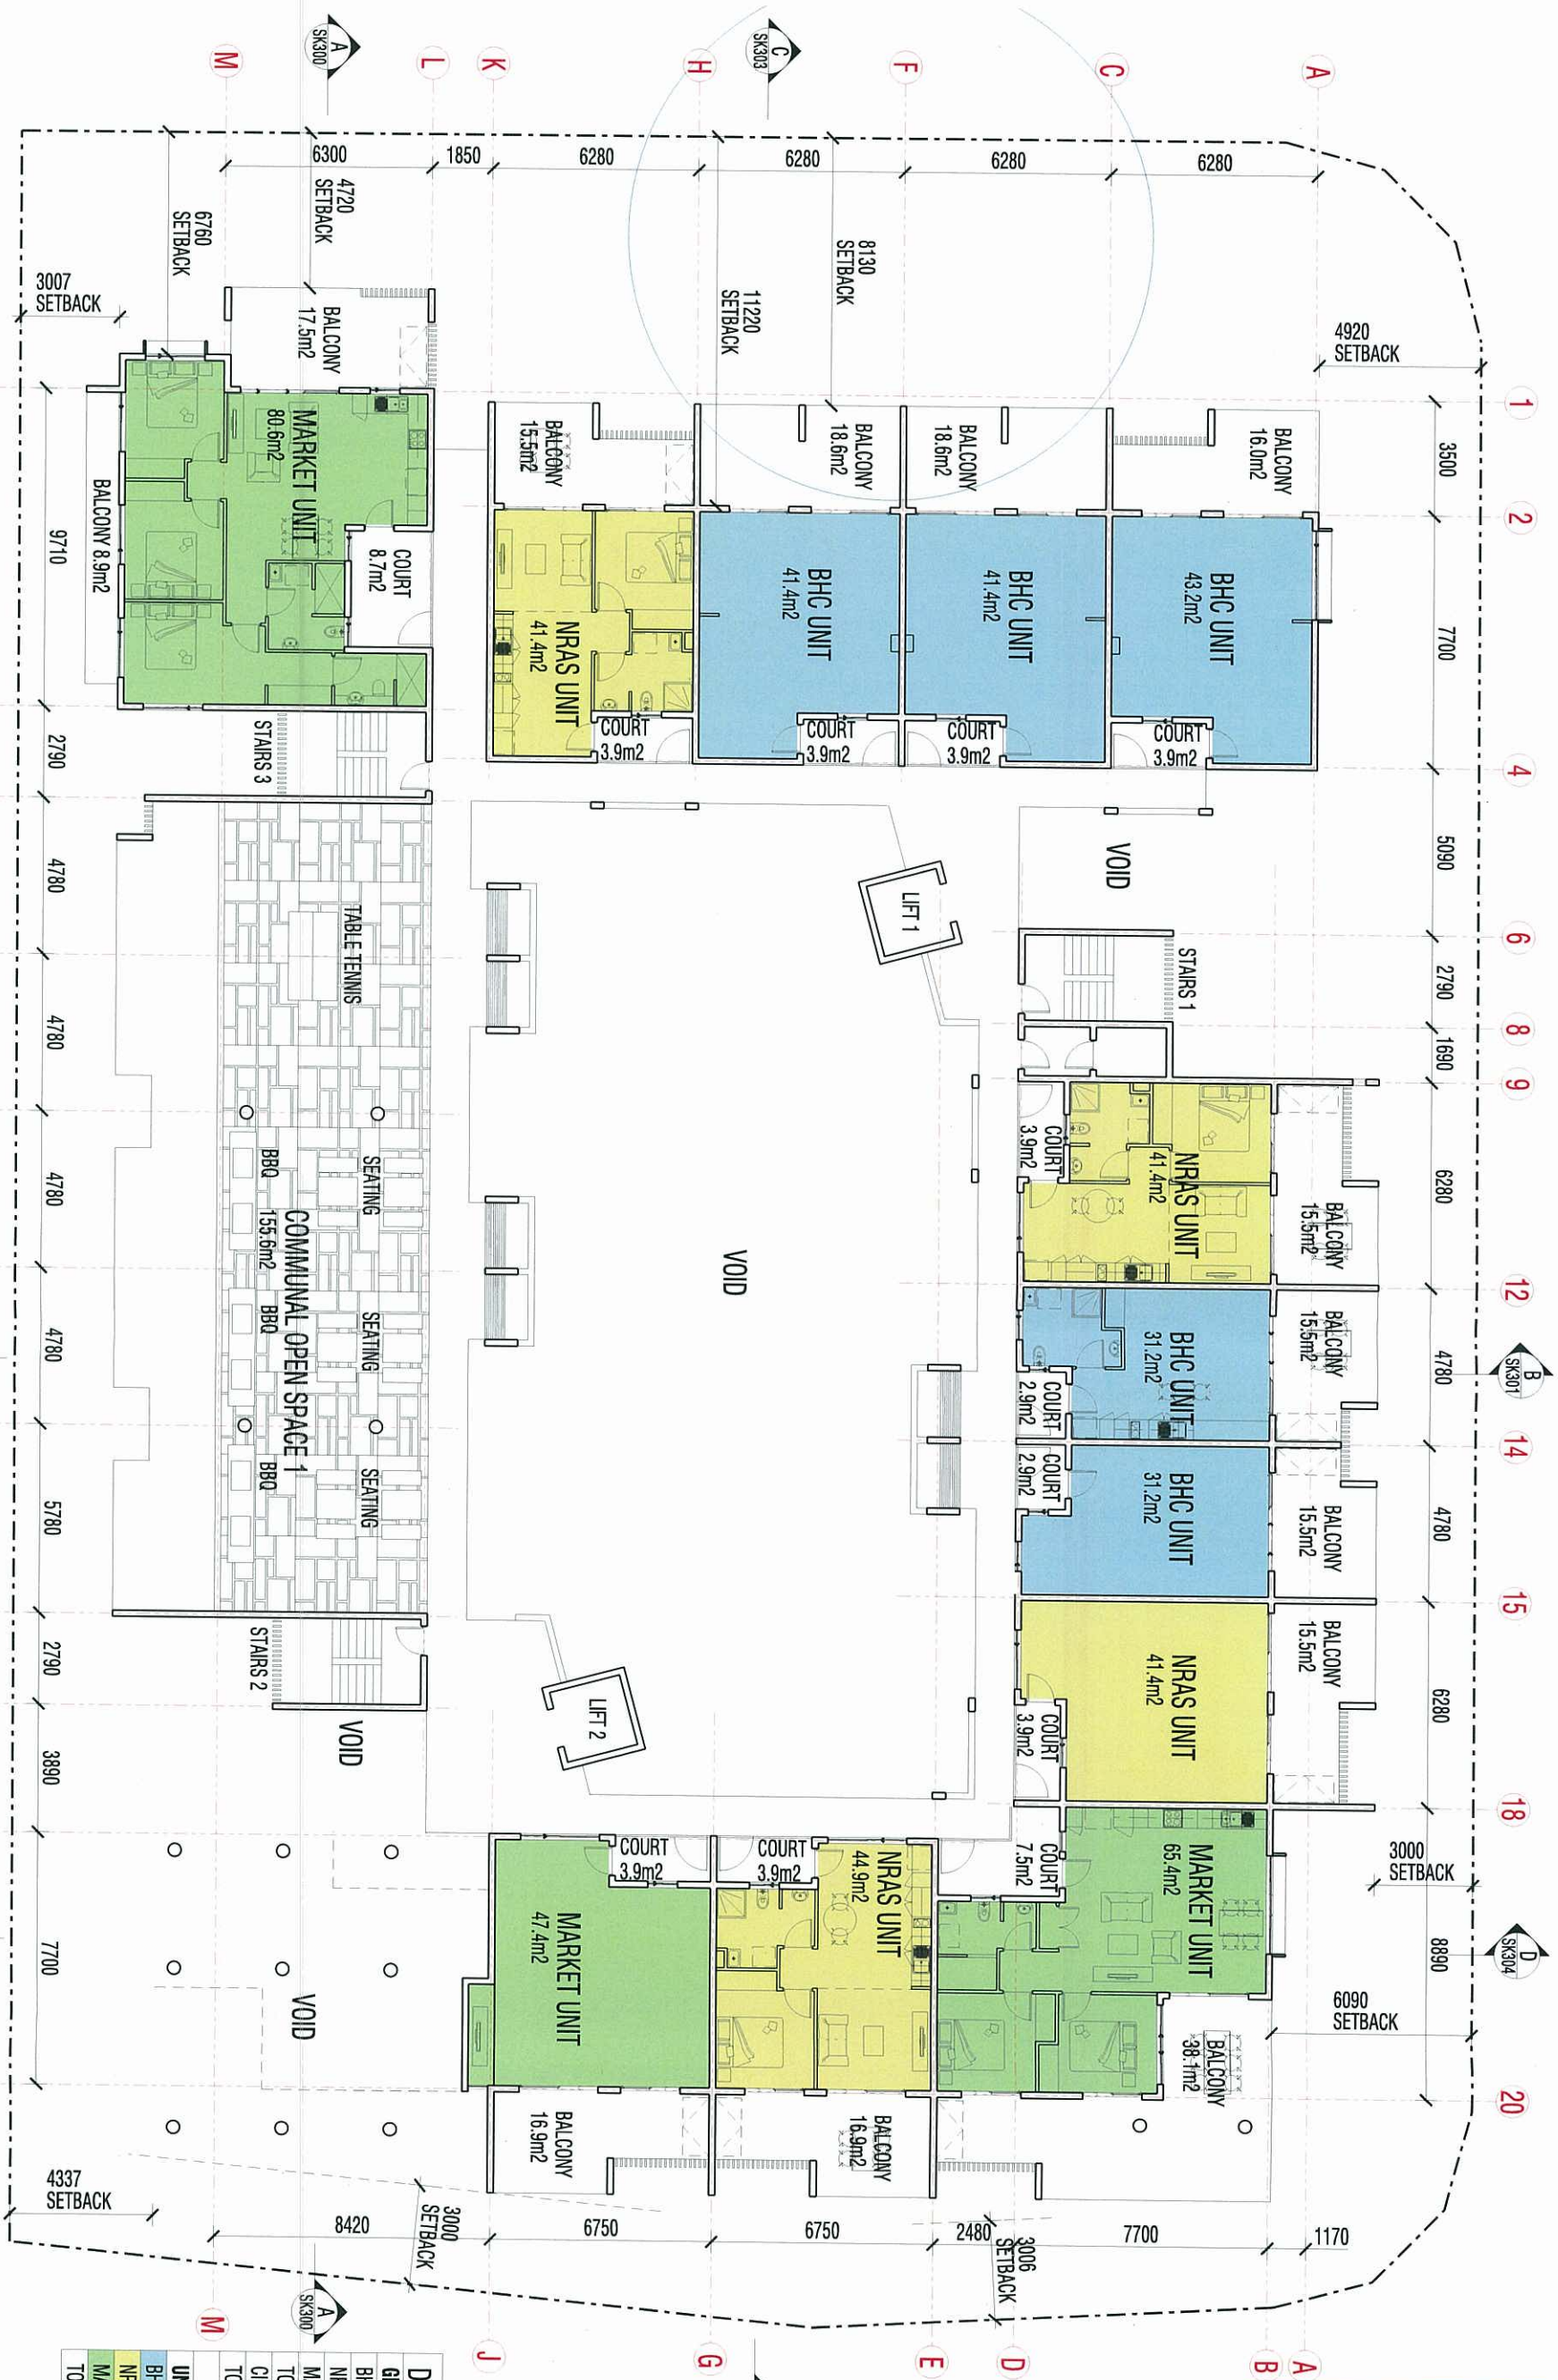

01 LEVEL 2 FLOOR PLAN
1:200 @ A3

HURWORTH STREET - BOWEN HILLS
PROPOSED RESIDENTIAL DEVELOPMENT

 

Brisbane
78 Annemley Rd Woolloongabba QLD 4102
PO Box 8115 Woolloongabba QLD 4102
Tel +61 7 3891 6828 Fax +61 7 3891 6373
E-mail brisbane@modedesign.com.au
Brisbane Sunshine Coast Sydney Darwin
www.modedesign.com.au

ISSUE FOR DA

DEVELOPMENT DATA	
GFA	193.9m²
BHC:	172.5m²
NRAS:	195.2m²
MARKET:	561.6m²
TOTAL UNITS:	200.8m²
CIRCULATION:	200.8m²
TOTAL GFA:	762.4m²
UNIT MIX	
BHC	5
NRAS	4
MARKET	3
TOTAL:	12 UNITS

PLANS AND DOCUMENTS
referred to in the ULDA
APPROVAL dated 8 / 1 / 10



01 LEVEL 3 FLOOR PLAN
1:200 @ A3

HURWORTH STREET - BOWEN HILLS
PROPOSED RESIDENTIAL DEVELOPMENT



ISSUE FOR DA


DEVELOPMENT DATA	
GFA	115.2m ²
BHC:	208.3m ²
NRAS:	139.8m ²
MARKET:	463.3m ²
TOTAL UNITS:	174.4m ²
CIRCULATION:	637.7m ²
TOTAL GFA:	637.7m ²
UNIT MIX	
BHC	3
NRAS	5
MARKET	2
TOTAL:	10 UNITS

78 Annerley Rd Woolloongabba QLD 4102
PO Box 8115 Woolloongabba QLD 4102
Tel +61 7 3891 6828 Fax +61 7 3891 6373
E-mail brisbane@modedesign.com.au

Brisbane Sunshine Coast Sydney Darwin
www.modedesign.com.au

PROJECT No. 06215
DATE: JULY 2009
SCALE: 1:200 @ A3
DRAWING No. SK 105 [g]

PLANS AND DOCUMENTS
referred to in the ULDA
APPROVAL dated 8/1/10

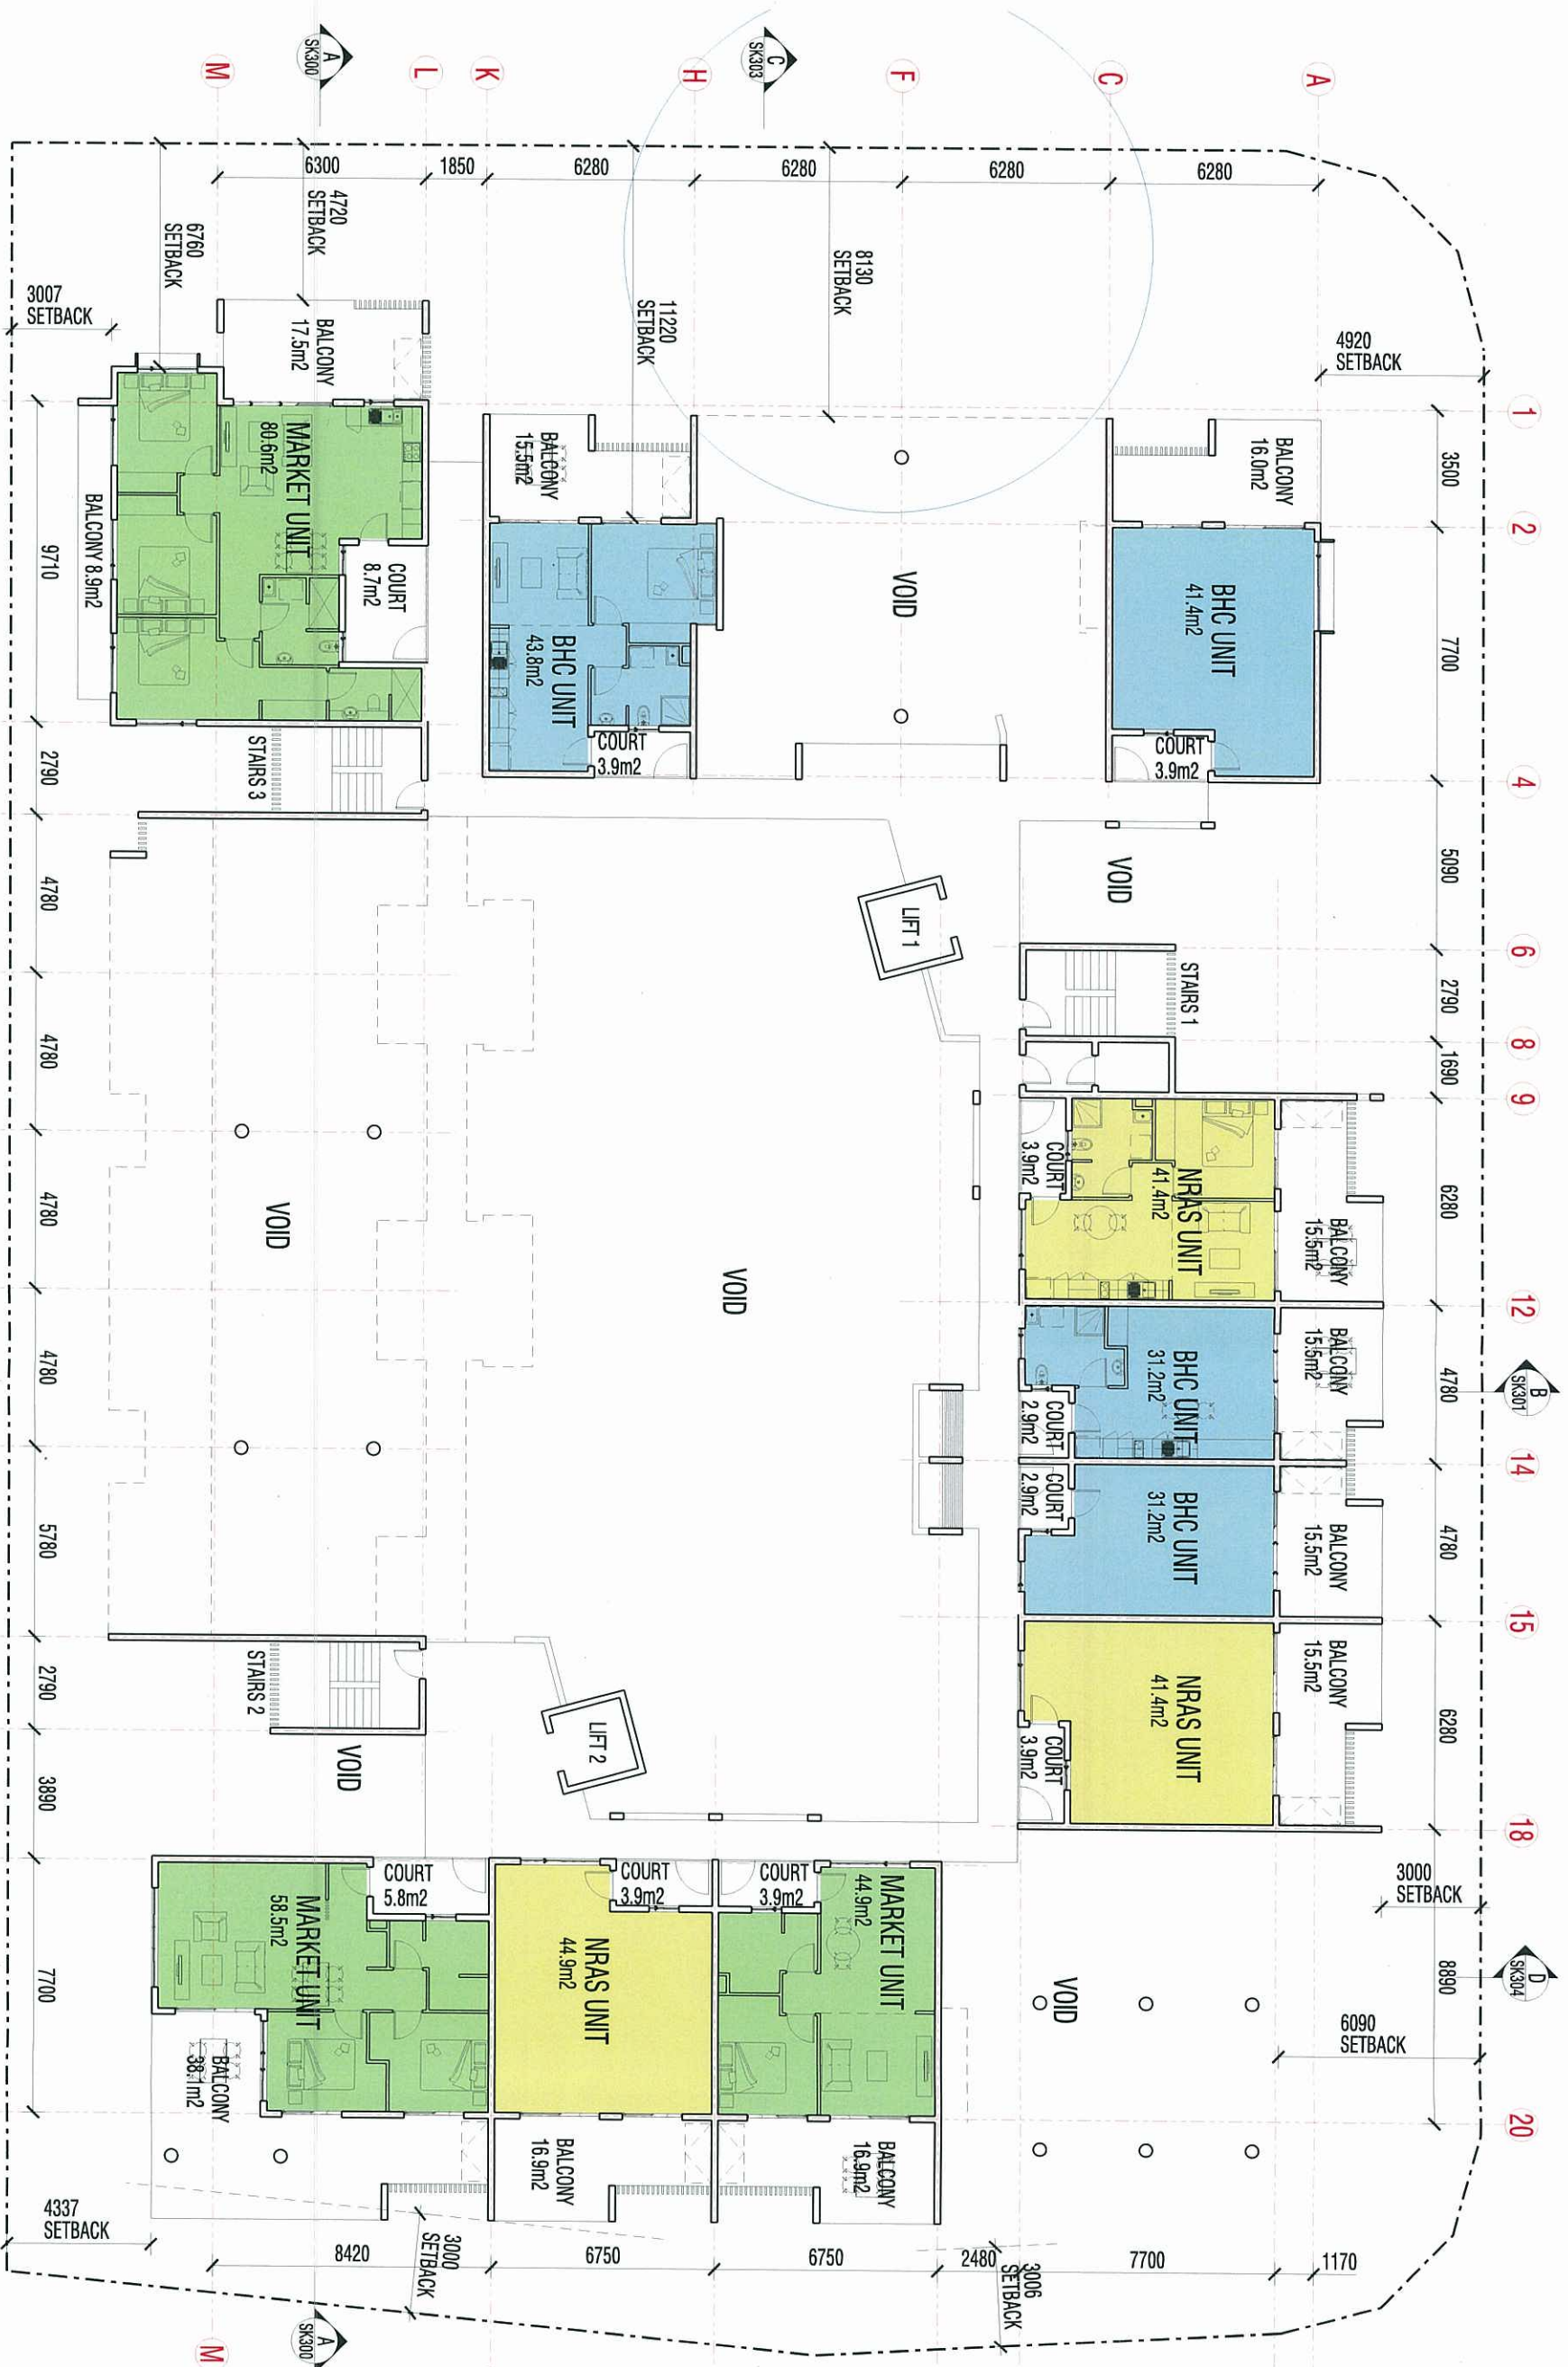

01 LEVEL 4 FLOOR PLAN
1:200 @ A3

DEVELOPMENT DATA	
GFA	
BHC:	150.1m ²
NRAS:	130.0m ²
MARKET:	185.2m ²
TOTAL UNITS:	465.3m ²
CIRCULATION:	174.4m ²
TOTAL GFA:	639.7m ²
UNIT MIX	
BHC	4
NRAS	3
MARKET	3
TOTAL:	10 UNITS

ISSUE FOR DA

HURWORTH STREET - BOWEN HILLS
PROPOSED RESIDENTIAL DEVELOPMENT

These designs and plans are the copyright of Mode Design Corp. Pty Ltd and cannot be reproduced without written permission


SCALE IN METRES
0 2 4 6 8 10



Brisbane
78 Armerley Rd Woolloongabba QLD 4102
PO Box 8115 Woolloongabba QLD 4102
Tel +61 7 3891 6828 Fax +61 7 3891 6873
E-mail brisbane@modedesign.com.au
Brisbane Sunshine Coast Sydney Darwin
www.modedesign.com.au

PROJECT No: 06215
DATE: JULY 2009
SCALE: 1:200 @ A3
DRAWING No: SK 106 [G]

PLANS AND DOCUMENTS
referred to in the ULDA
APPROVAL dated 8 / 1 / 10

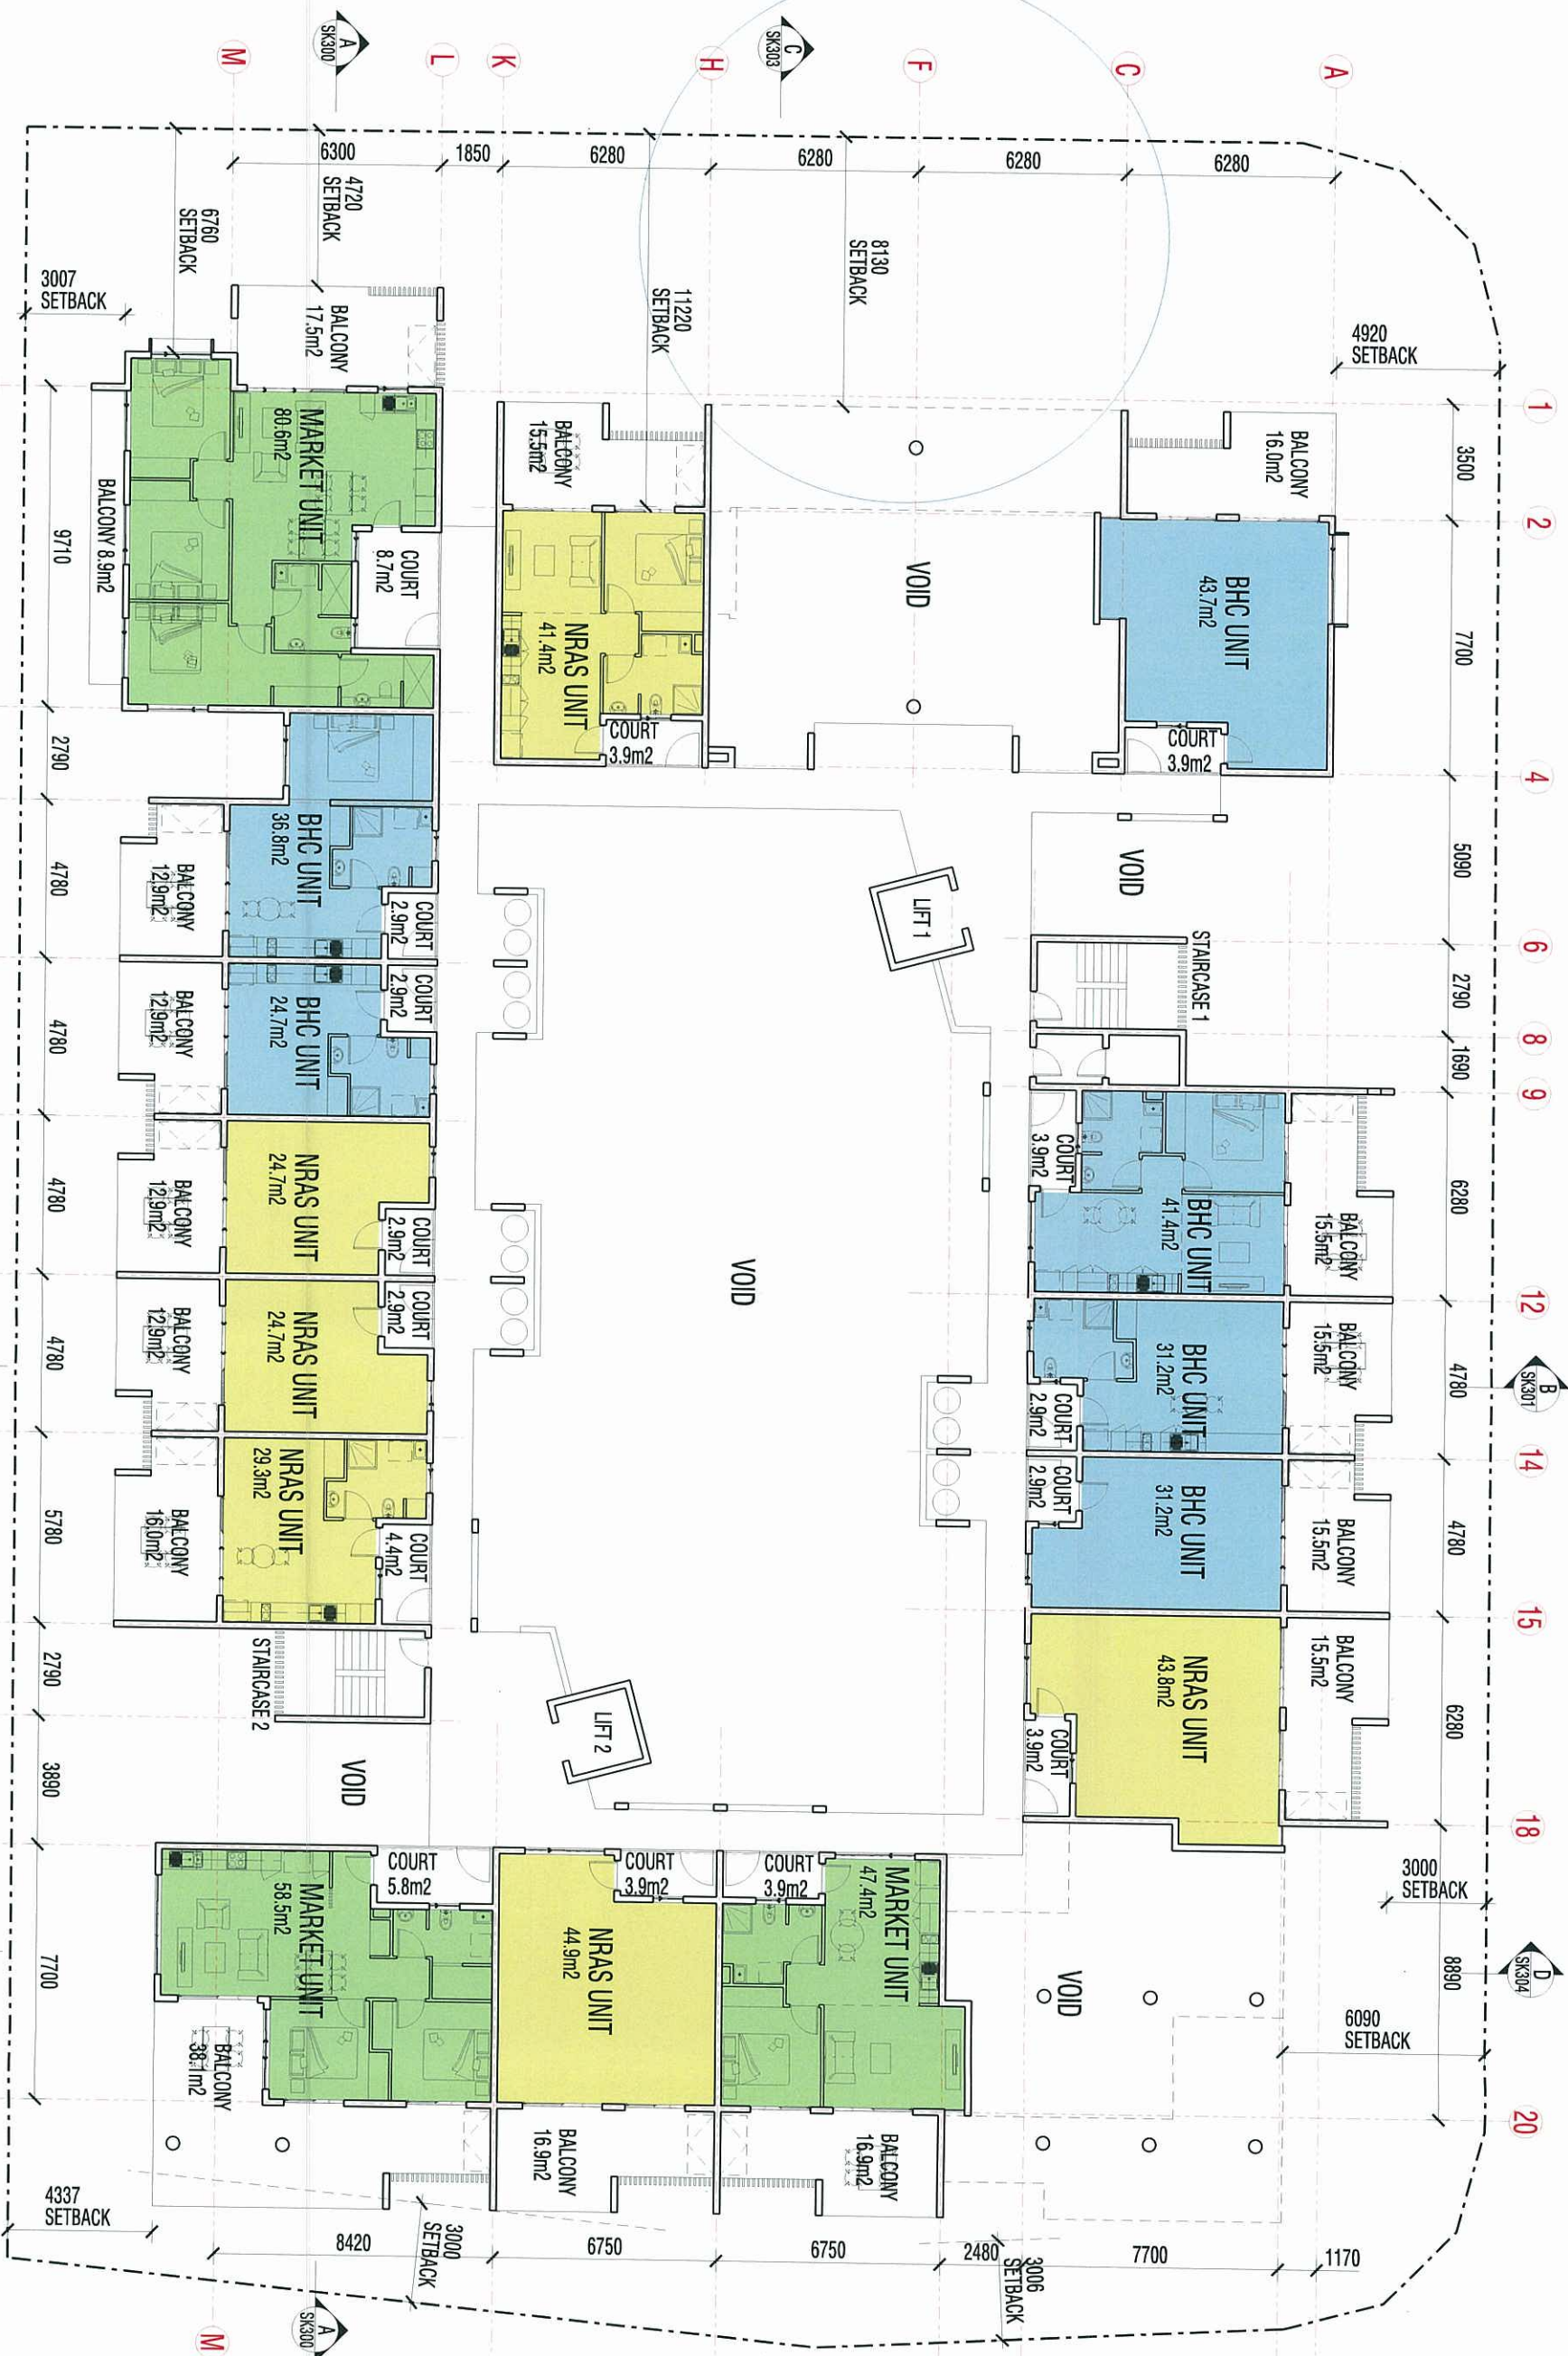

01 LEVEL 5 FLOOR PLAN
1:200 @ A3

DEVELOPMENT DATA	
GFA	
BHC:	214.1m ²
NRAS:	213.2m ²
MARKET:	187.7m ²
TOTAL UNITS:	615.0m ²
CIRCULATION:	195.8m ²
TOTAL GFA:	810.8m ²
UNIT MIX	
BHC	6
NRAS	6
MARKET	3
TOTAL:	15 UNITS

ISSUE FOR DA

HURWORTH STREET - BOWEN HILLS
PROPOSED RESIDENTIAL DEVELOPMENT

These designs and plans are the copyright of Mode Design Corp. Pty Ltd and cannot be reproduced without written permission



Brisbane
78 Annerley Rd Woolloongabba QLD 4102
PO Box 8115 Woolloongabba QLD 4102
Tel +61 7 3891 6828 Fax +61 7 3891 6373
E-mail brisbane@modedesign.com.au

Sunshine Coast Sydney Darwin
www.modedesign.com.au

PROJECT No: 06215
DATE: JULY 2009
SCALE: 1:200 @ A3
DRAWING No: SK 107 [G]

PLANS AND DOCUMENTS
referred to in the ULDA
APPROVAL dated 8/1/10


DEVELOPMENT DATA	
GFA	299.3m ²
BHC:	169.5m ²
NRAS:	294.8m ²
MARKET:	763.6m ²
TOTAL UNITS:	195.8m ²
CIRCULATION:	959.4m ²
TOTAL GFA:	959.4m ²
UNIT MIX	
BHC	8
NRAS	5
MARKET	5
TOTAL:	18 UNITS



01 LEVEL 6 FLOOR PLAN
1:200 @ A3

ISSUE FOR DA

HURWORTH STREET - BOWEN HILLS
PROPOSED RESIDENTIAL DEVELOPMENT

 

78 Amnerley Rd Woolloongabba QLD 4102
PO Box 8115 Woolloongabba QLD 4102
Tel +61 7 3891 6828 Fax +61 7 3891 6373
E-mail brisbane@modedesign.com.au


Brisbane
Sunshine Coast
Sydney
Darwin

www.modedesign.com.au

PROJECT No: 06215
DATE: JULY 2009
SCALE: 1:200 @ A3
DRAWING No: SK 108 [G]

PLANS AND DOCUMENTS
referred to in the ULDA
APPROVAL dated 8/1/10

DEVELOPMENT DATA	
GFA	
BHC:	299.3m ²
NRAS:	258.1m ²
MARKET:	206.3m ²
TOTAL UNITS:	763.7m ²
CIRCULATION:	195.8m ²
TOTAL GFA:	959.5m ²
UNIT MIX	
BHC	8
NRAS	7
MARKET	3
TOTAL:	18 UNITS

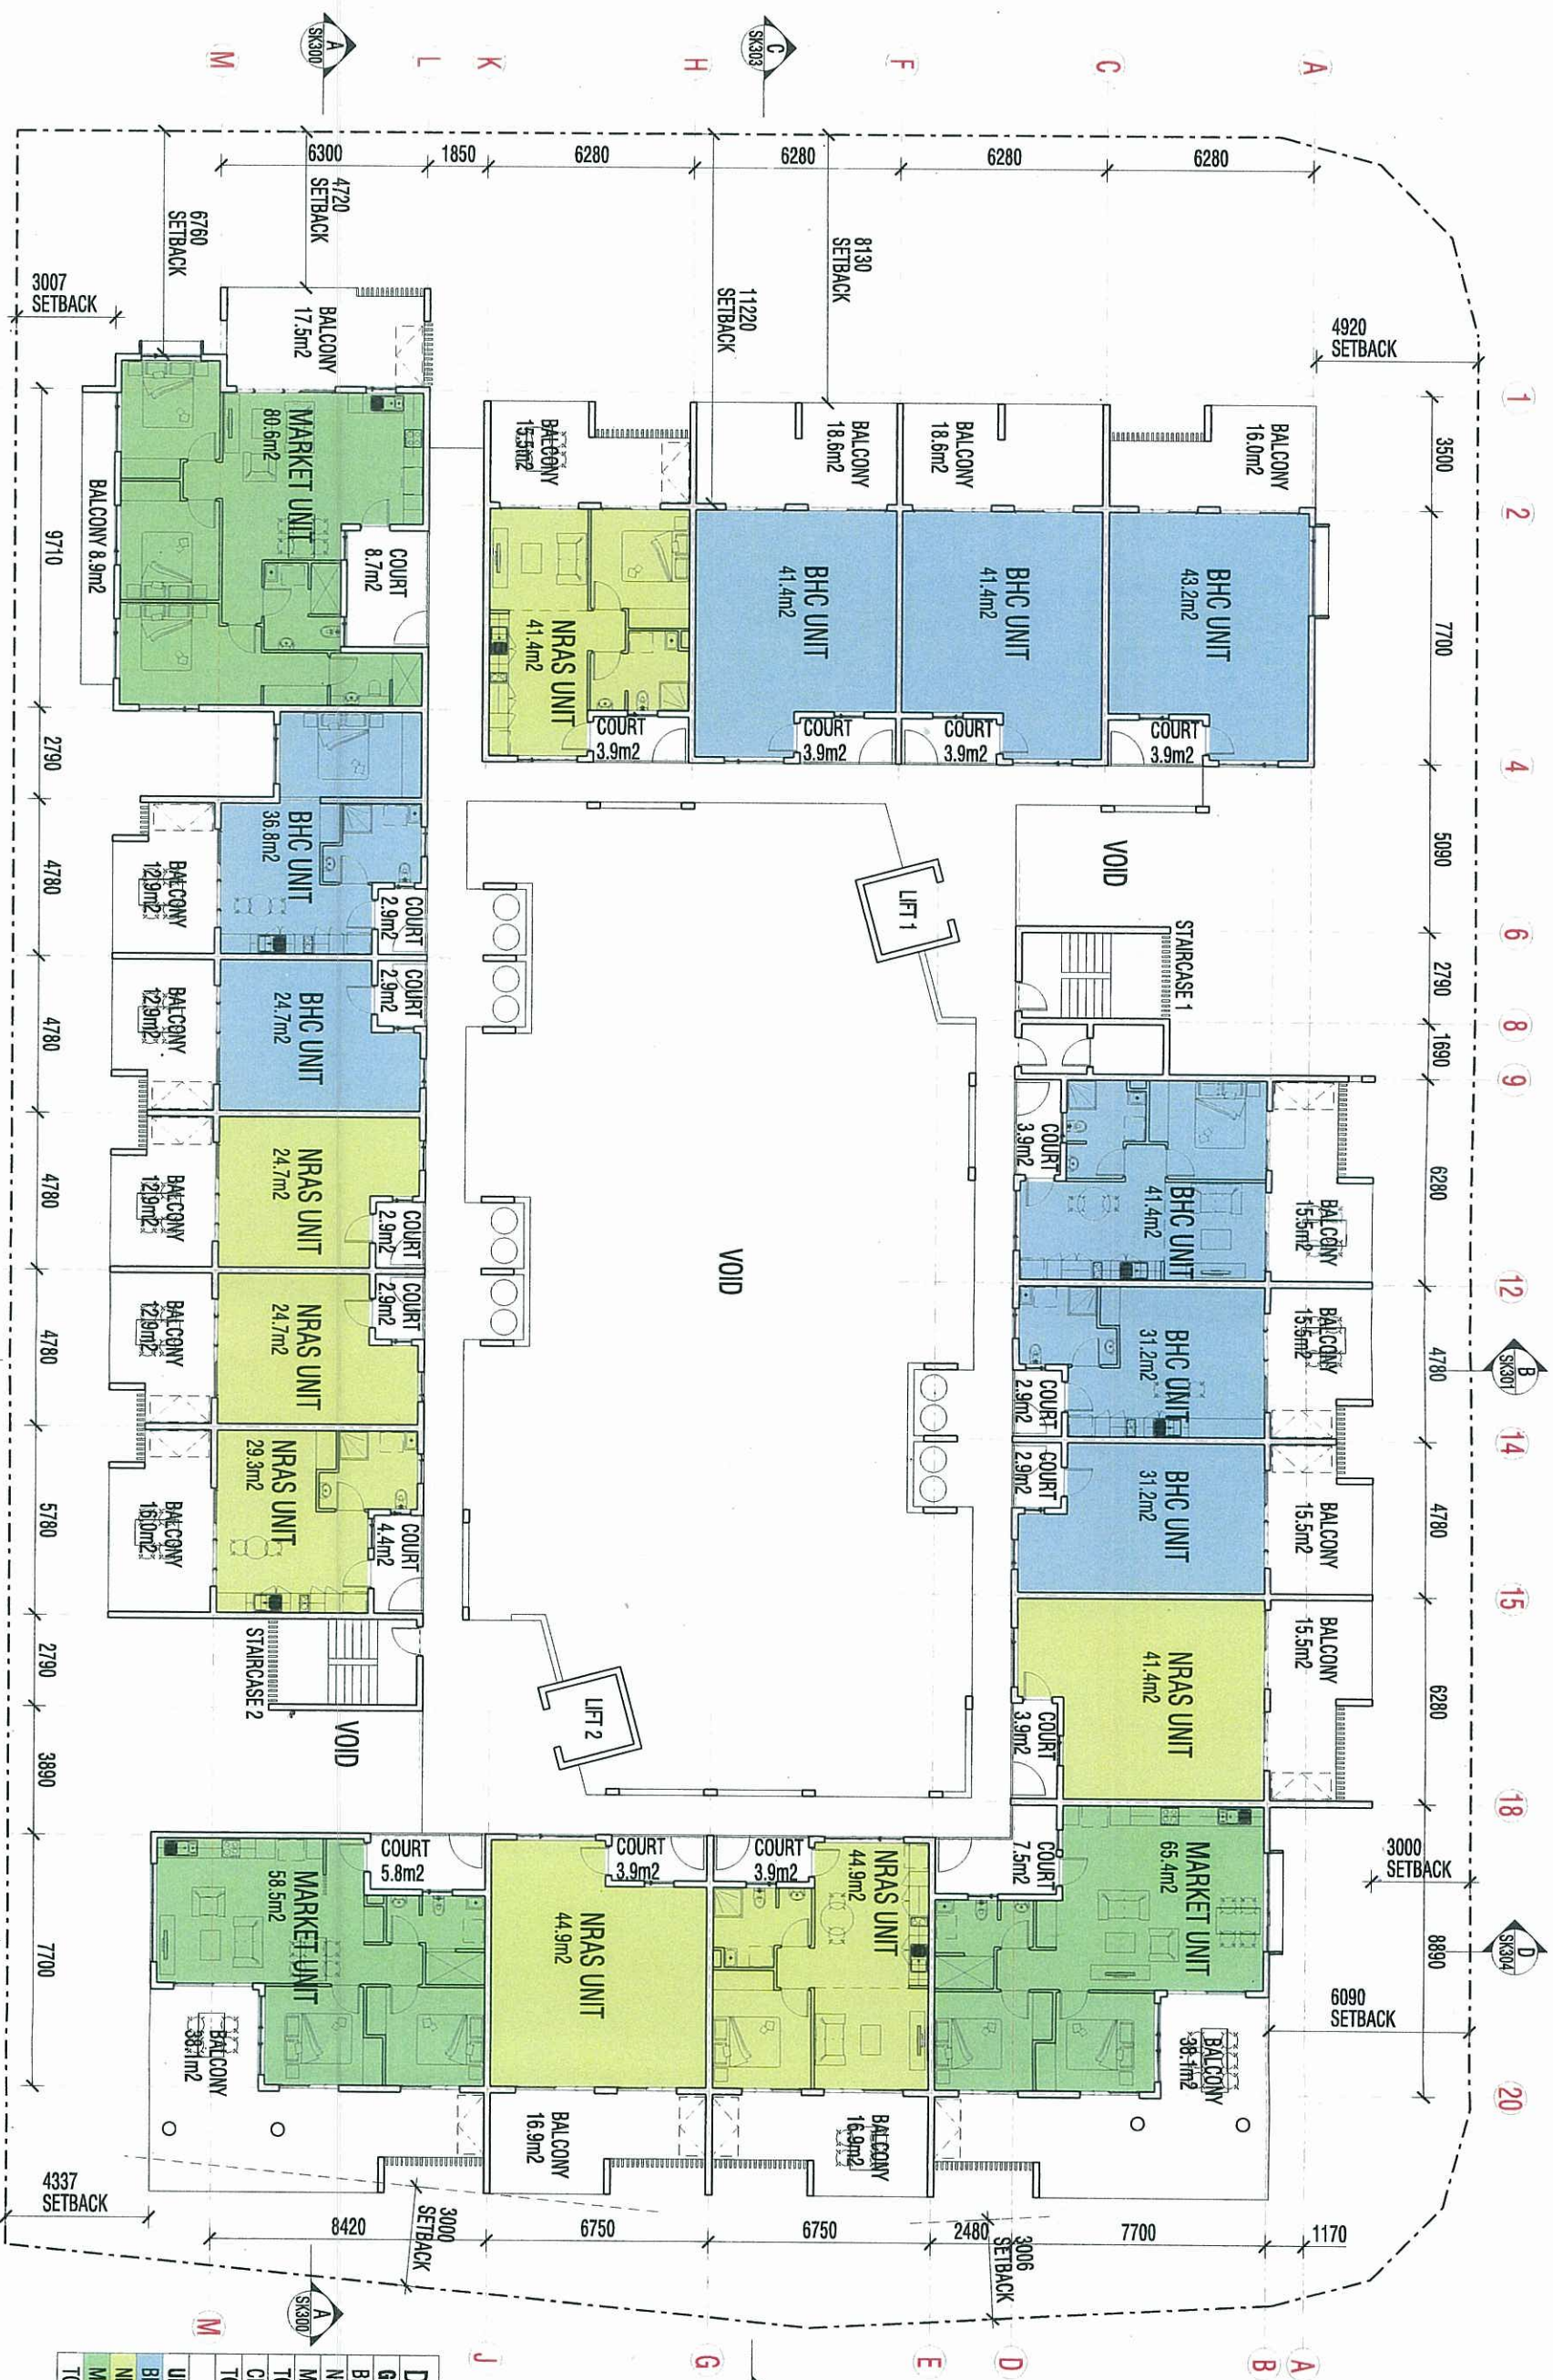

01 LEVEL 7 FLOOR PLAN
1:200 @ A3

HURWORTH STREET - BOWEN HILLS
PROPOSED RESIDENTIAL DEVELOPMENT

These designs and plans are the copyright of Mode Design Corp. Pty Ltd and cannot be reproduced without written permission

SCALE IN METRES
0 2 4 6 8 10

NORTH



78 Annerley Rd Woolloongabba QLD 4102
PO Box 8115 Woolloongabba QLD 4102
Tel +61 7 3991 6828 Fax +61 7 3991 6978
E-mail brisbane@modedesign.com.au


ISSUE FOR DA

PROJECT No: 06215
DATE: JULY 2009
SCALE: 1:200 @ A3
DRAWING No: SK 109 [G]

Brisbane
Brisbane
Sunshine Coast
Sydney
Darwin

www.modedesign.com.au

PLANS AND DOCUMENTS
referred to in the ULDA
APPROVAL dated 8/1/10

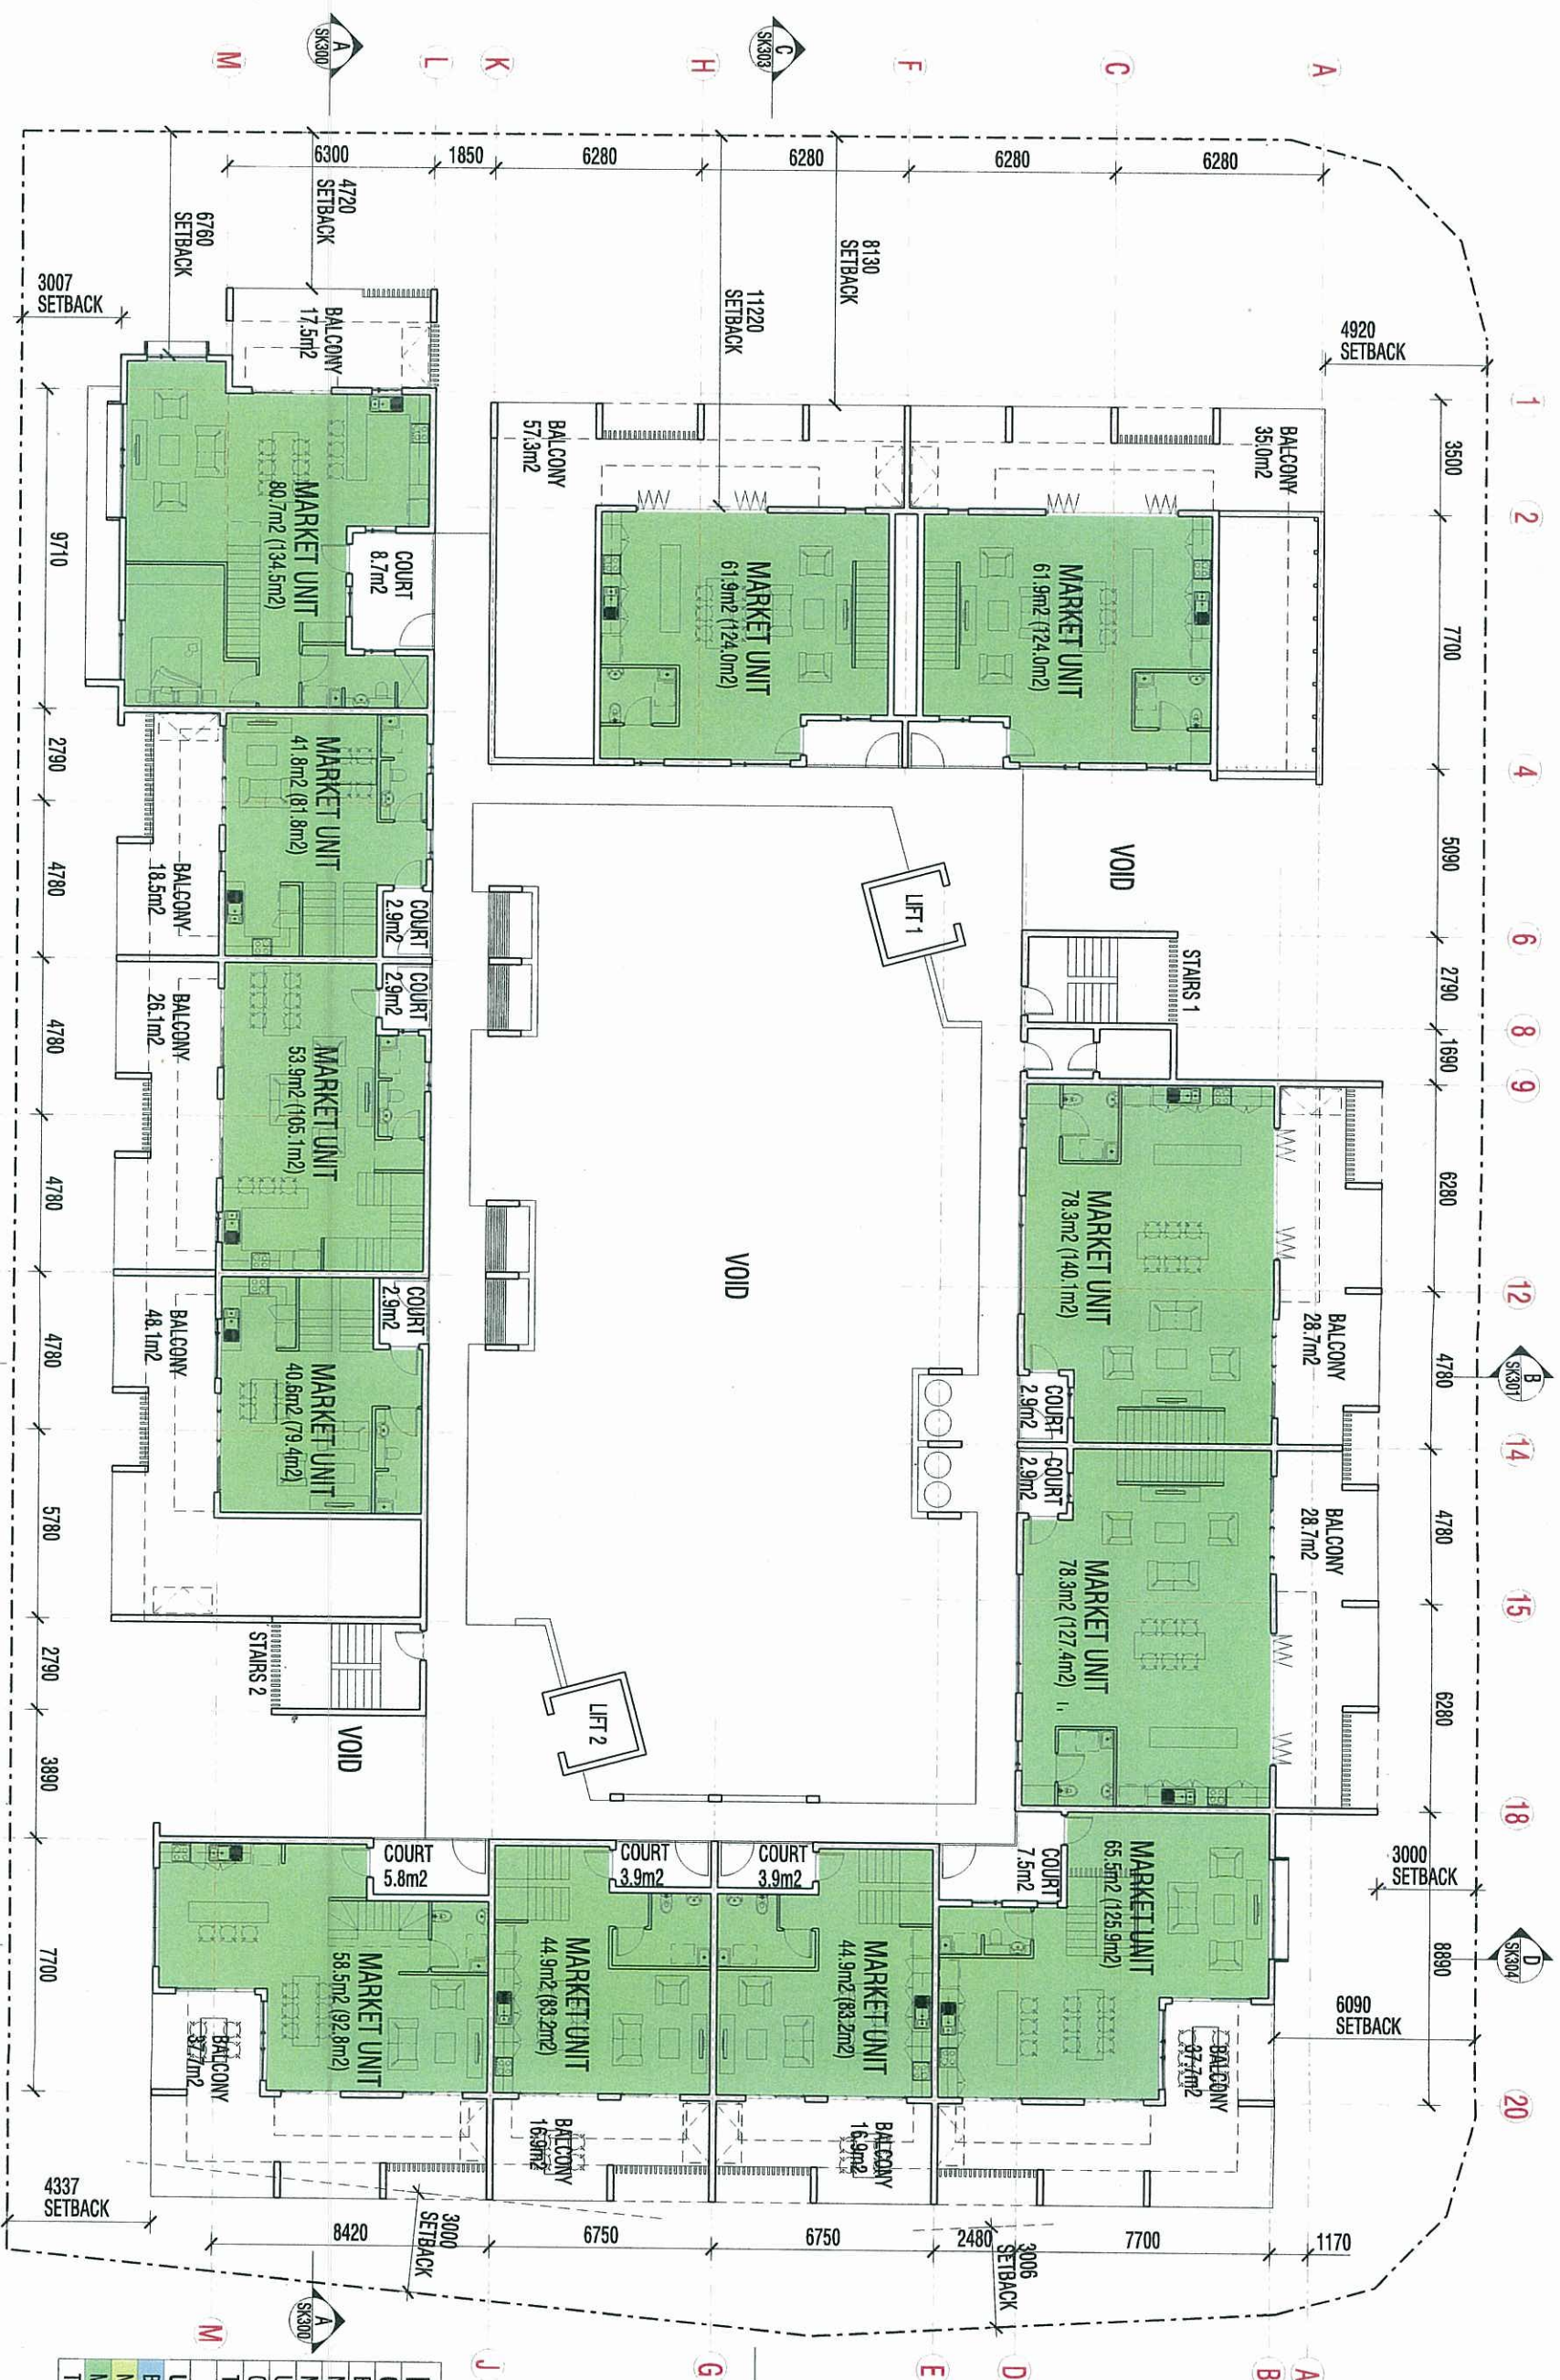


01 LEVEL 8 FLOOR PLAN
1:200 @ A3

DEVELOPMENT DATA	
GFA	
BHC:	
NRAS:	
MARKET:	726.1m ²
UNITS:	726.1m ²
CIRCULATION:	165.5m ²
TOTAL GFA:	891.6m ²
UNIT MIX	
BHC	
NRAS	
MARKET	12
TOTAL:	12 UNITS

ISSUE FOR DA


HURWORTH STREET - BOWEN HILLS
PROPOSED RESIDENTIAL DEVELOPMENT

These designs and plans are the copyright of Mode Design Corp. Pty Ltd and cannot be reproduced without written permission

 

PLANS AND DOCUMENTS
referred to in the ULDA
APPROVAL dated 8/1/10

DEVELOPMENT DATA	
GFA	
BHC:	-
NRAS:	644.0m ²
MARKET:	644.0m ²
TOTAL UNITS:	644.0m ²
CIRCULATION:	-
TOTAL GFA:	644.0m ²
UNIT MIX	
BHC	-
NRAS	-
MARKET	-
TOTAL:	REFER LEVEL 8

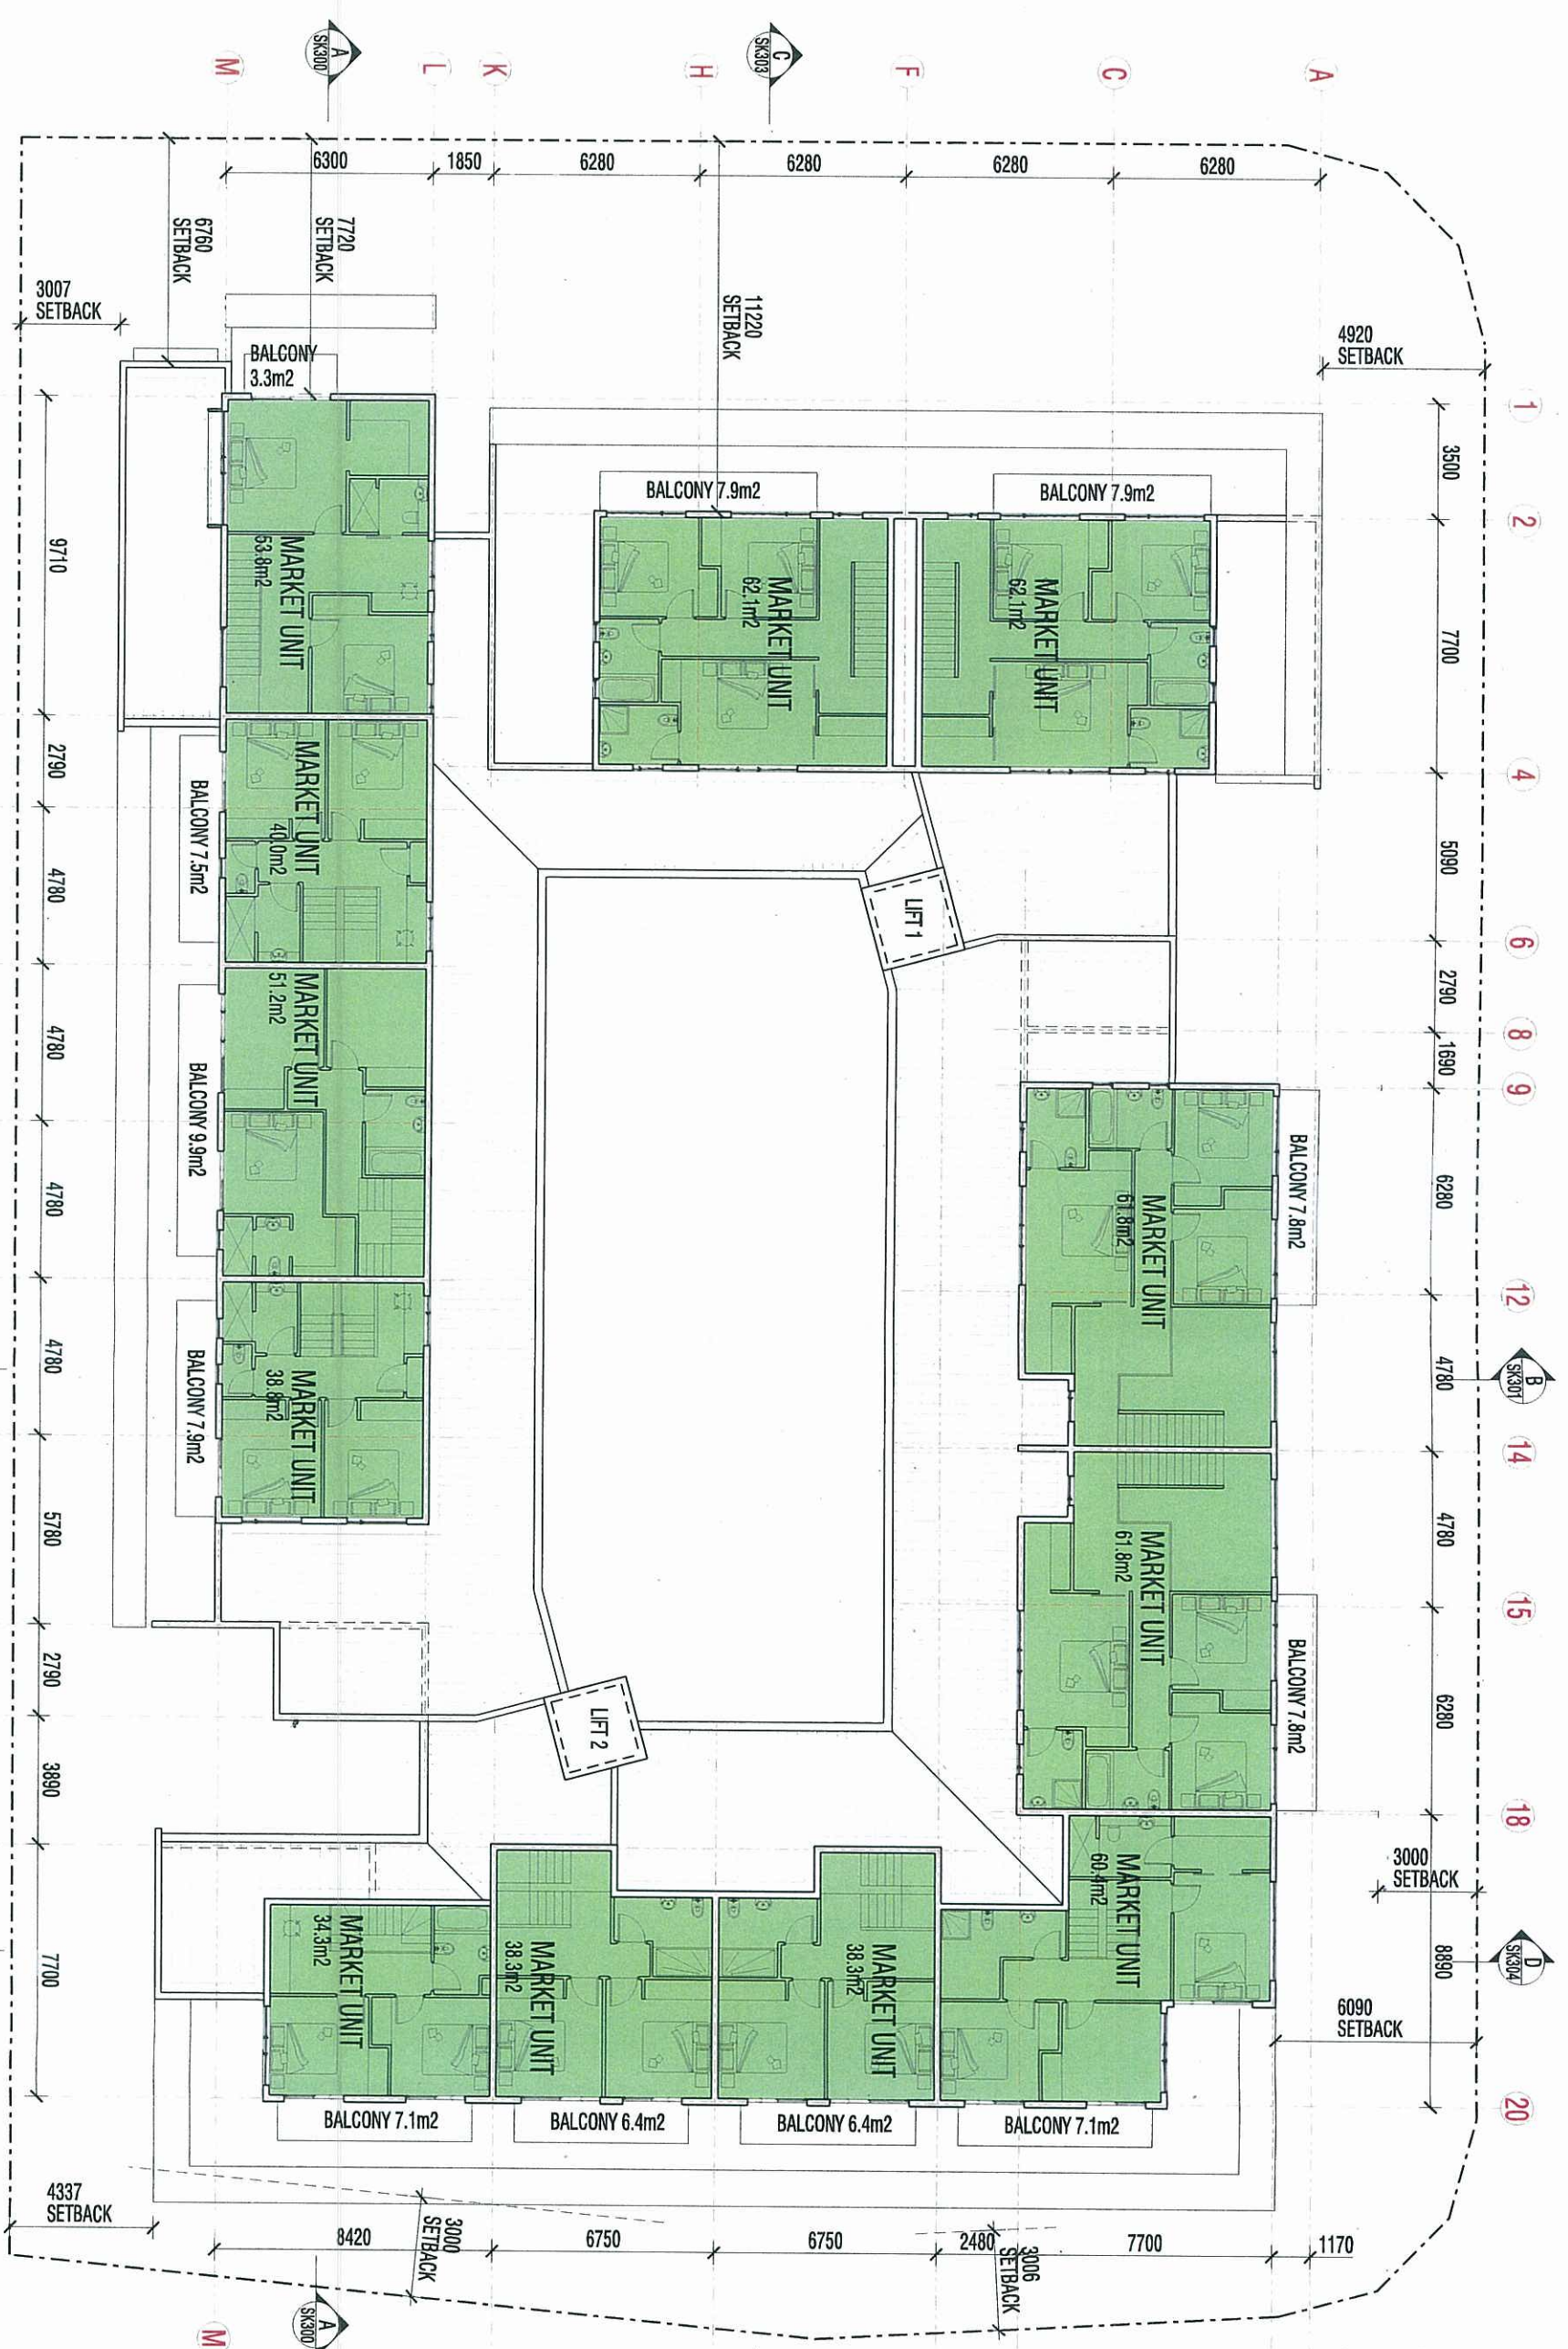

01 LEVEL 9 FLOOR PLAN
1:200 @ A3


ISSUE FOR DA

HURWORTH STREET - BOWEN HILLS
PROPOSED RESIDENTIAL DEVELOPMENT

These designs and plans are the copyright of Mode Design Corp. Pty Ltd and cannot be reproduced without written permission



PLANS AND DOCUMENTS
referred to in the ULDA
APPROVAL dated 8/1/10

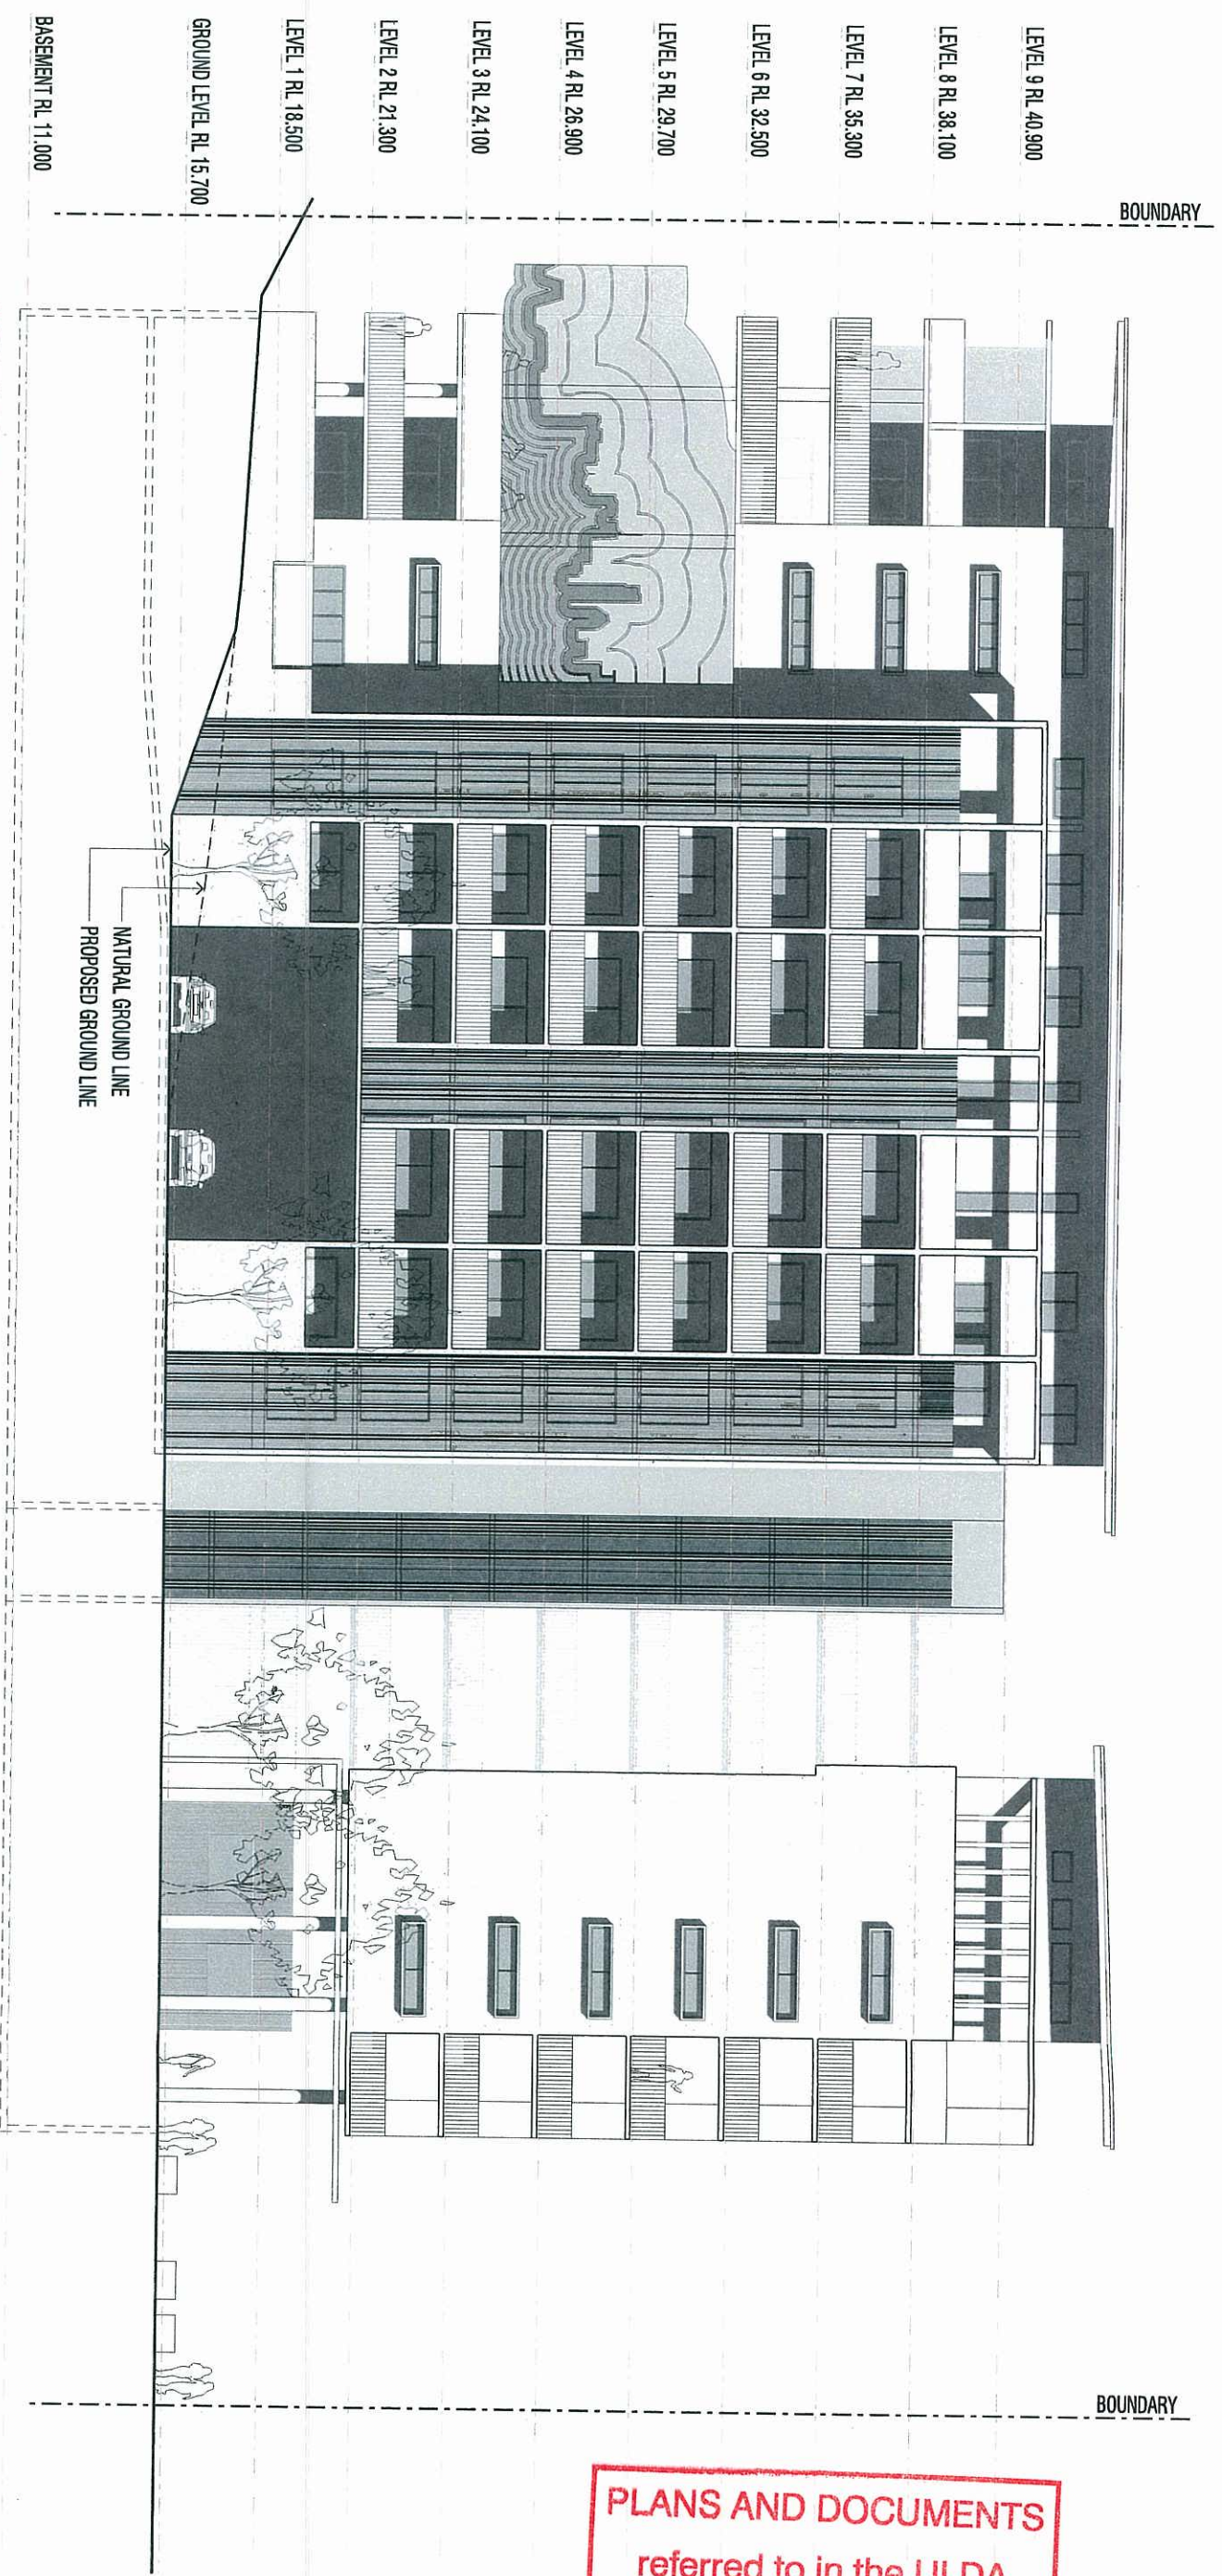

ISSUE FOR DA

HURWORTH STREET - BOWEN HILLS
PROPOSED RESIDENTIAL DEVELOPMENT

01
NORTH ELEVATION
1:200 @ A3


SCALE IN METRES
0 2 4 6 8 10

NORTH

Brisbane
78 Annerley Rd Woolloongabba QLD 4102
PO Box 8115 Woolloongabba QLD 4102
Tel +61 7 3891 6828 Fax +61 7 3891 6373
E-mail brisbane@modedesign.com.au

Brisbane Sunshine Coast Sydney Darwin
www.modedesign.com.au

PROJECT No: 06215
DATE: OCTOBER 2009
SCALE: 1:200 @ A3
DRAWING No: SK 200 [D]

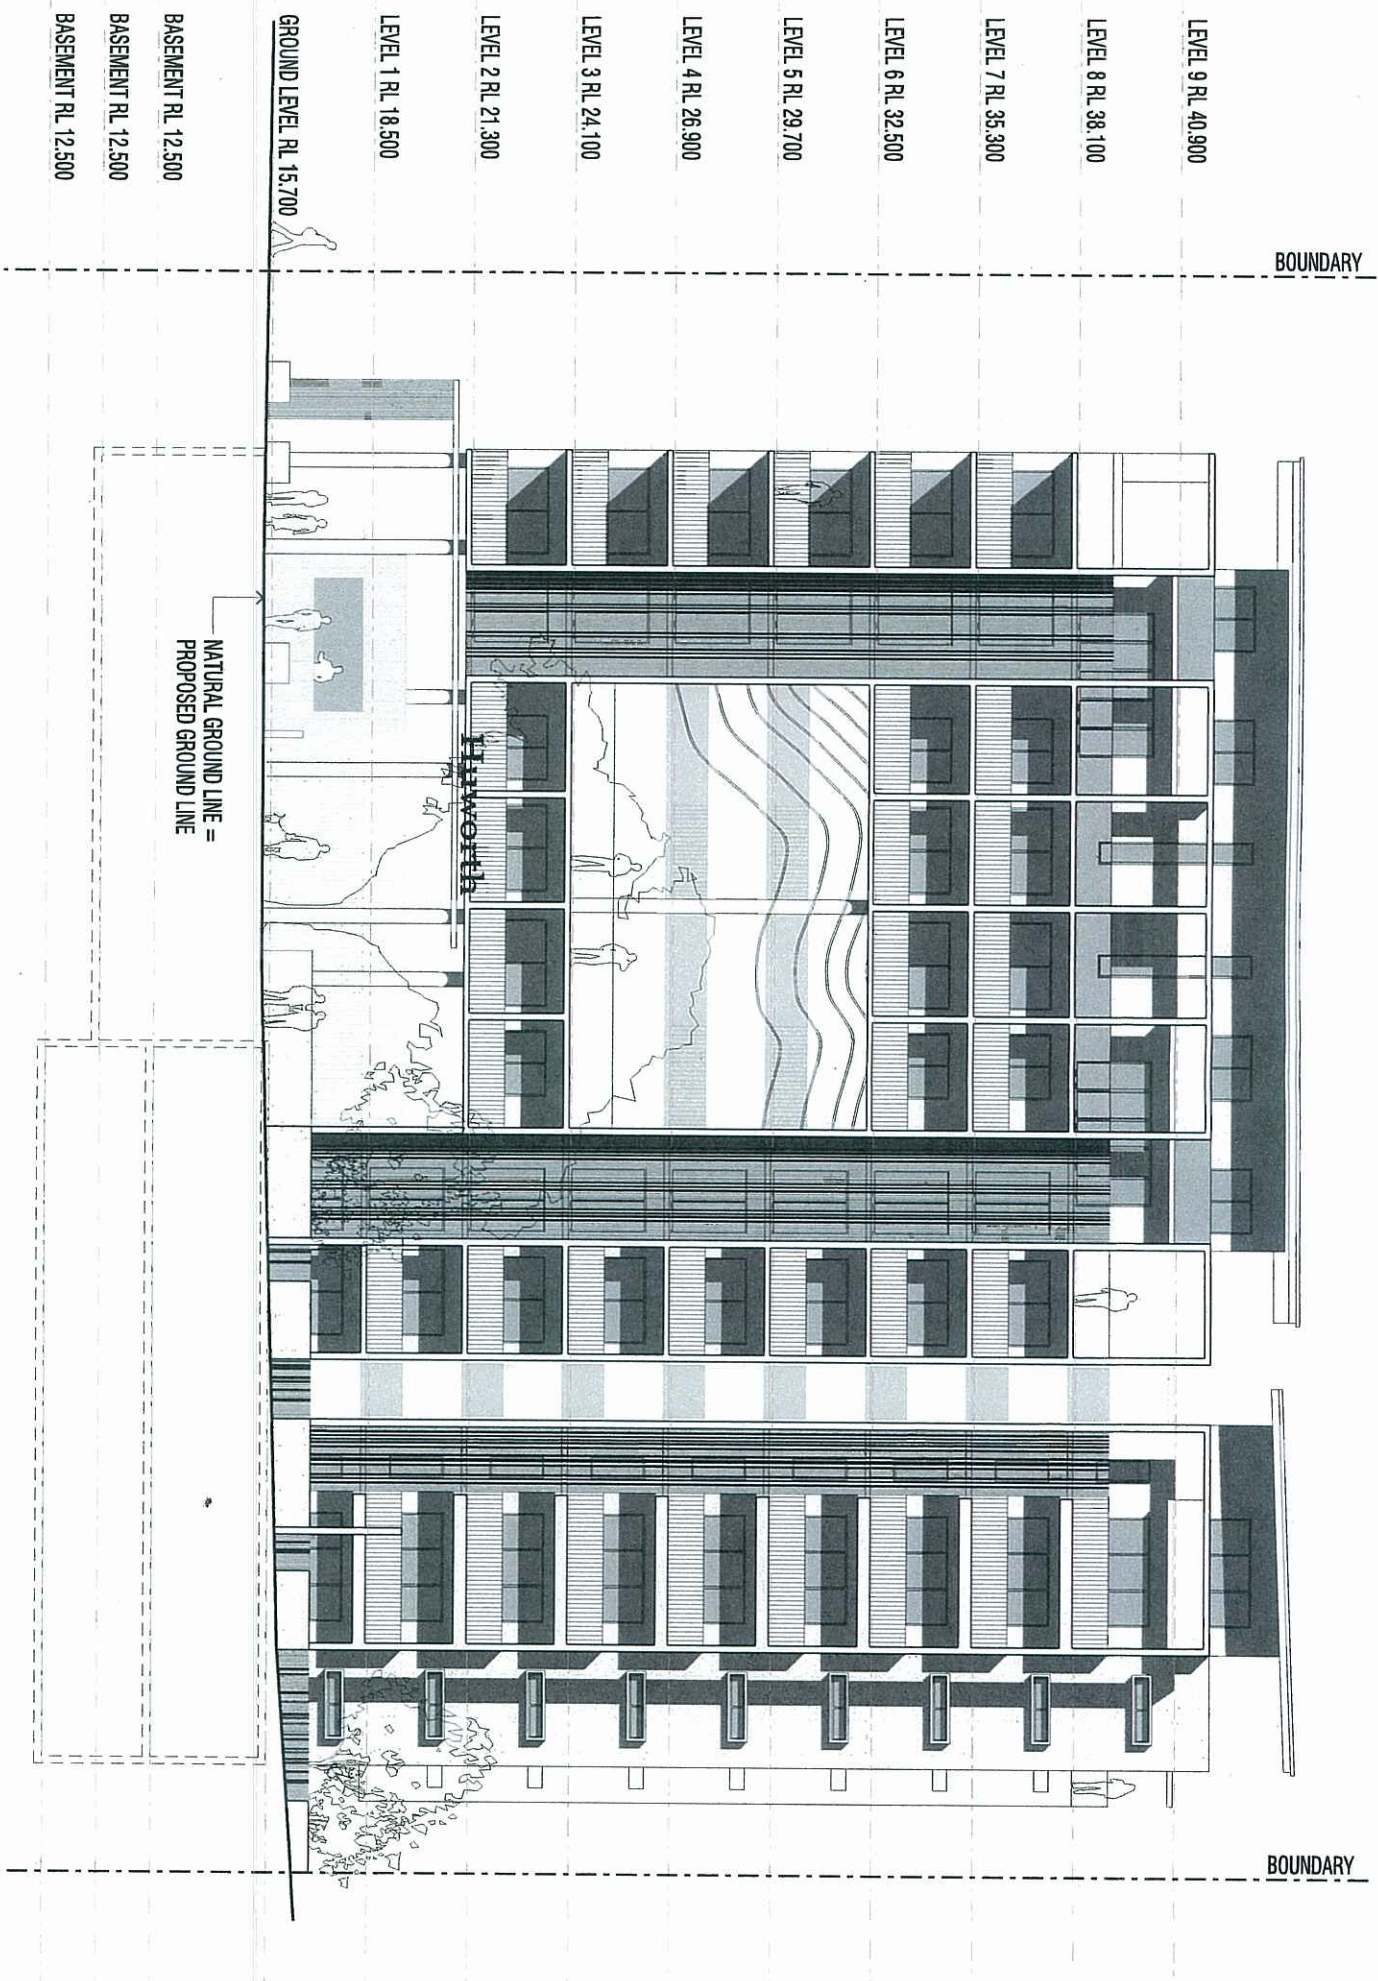

PLANS AND DOCUMENTS
referred to in the ULDA
APPROVAL dated 8 / 1 / 10

ISSUE FOR DA

HURWORTH STREET - BOWEN HILLS
PROPOSED RESIDENTIAL DEVELOPMENT

These designs and plans are the copyright of Mode Design Corp. Pty Ltd and cannot be reproduced without written permission

SCALE IN METRES

0 2 4 6 8 10


NORTH

Brisbane
78 Annerley Rd Woolloongabba QLD 4102
PO Box 8115 Woolloongabba QLD 4102
Tel +61 7 3891 6828 Fax +61 7 3891 6373
E-mail brisbane@modedesign.com.au

Brisbane Sunshine Coast Sydney Darwin

www.modedesign.com.au

PROJECT No: 06215
DATE: OCTOBER 2009
SCALE: 1:200 @ A3
DRAWING No: SK 201 [D]

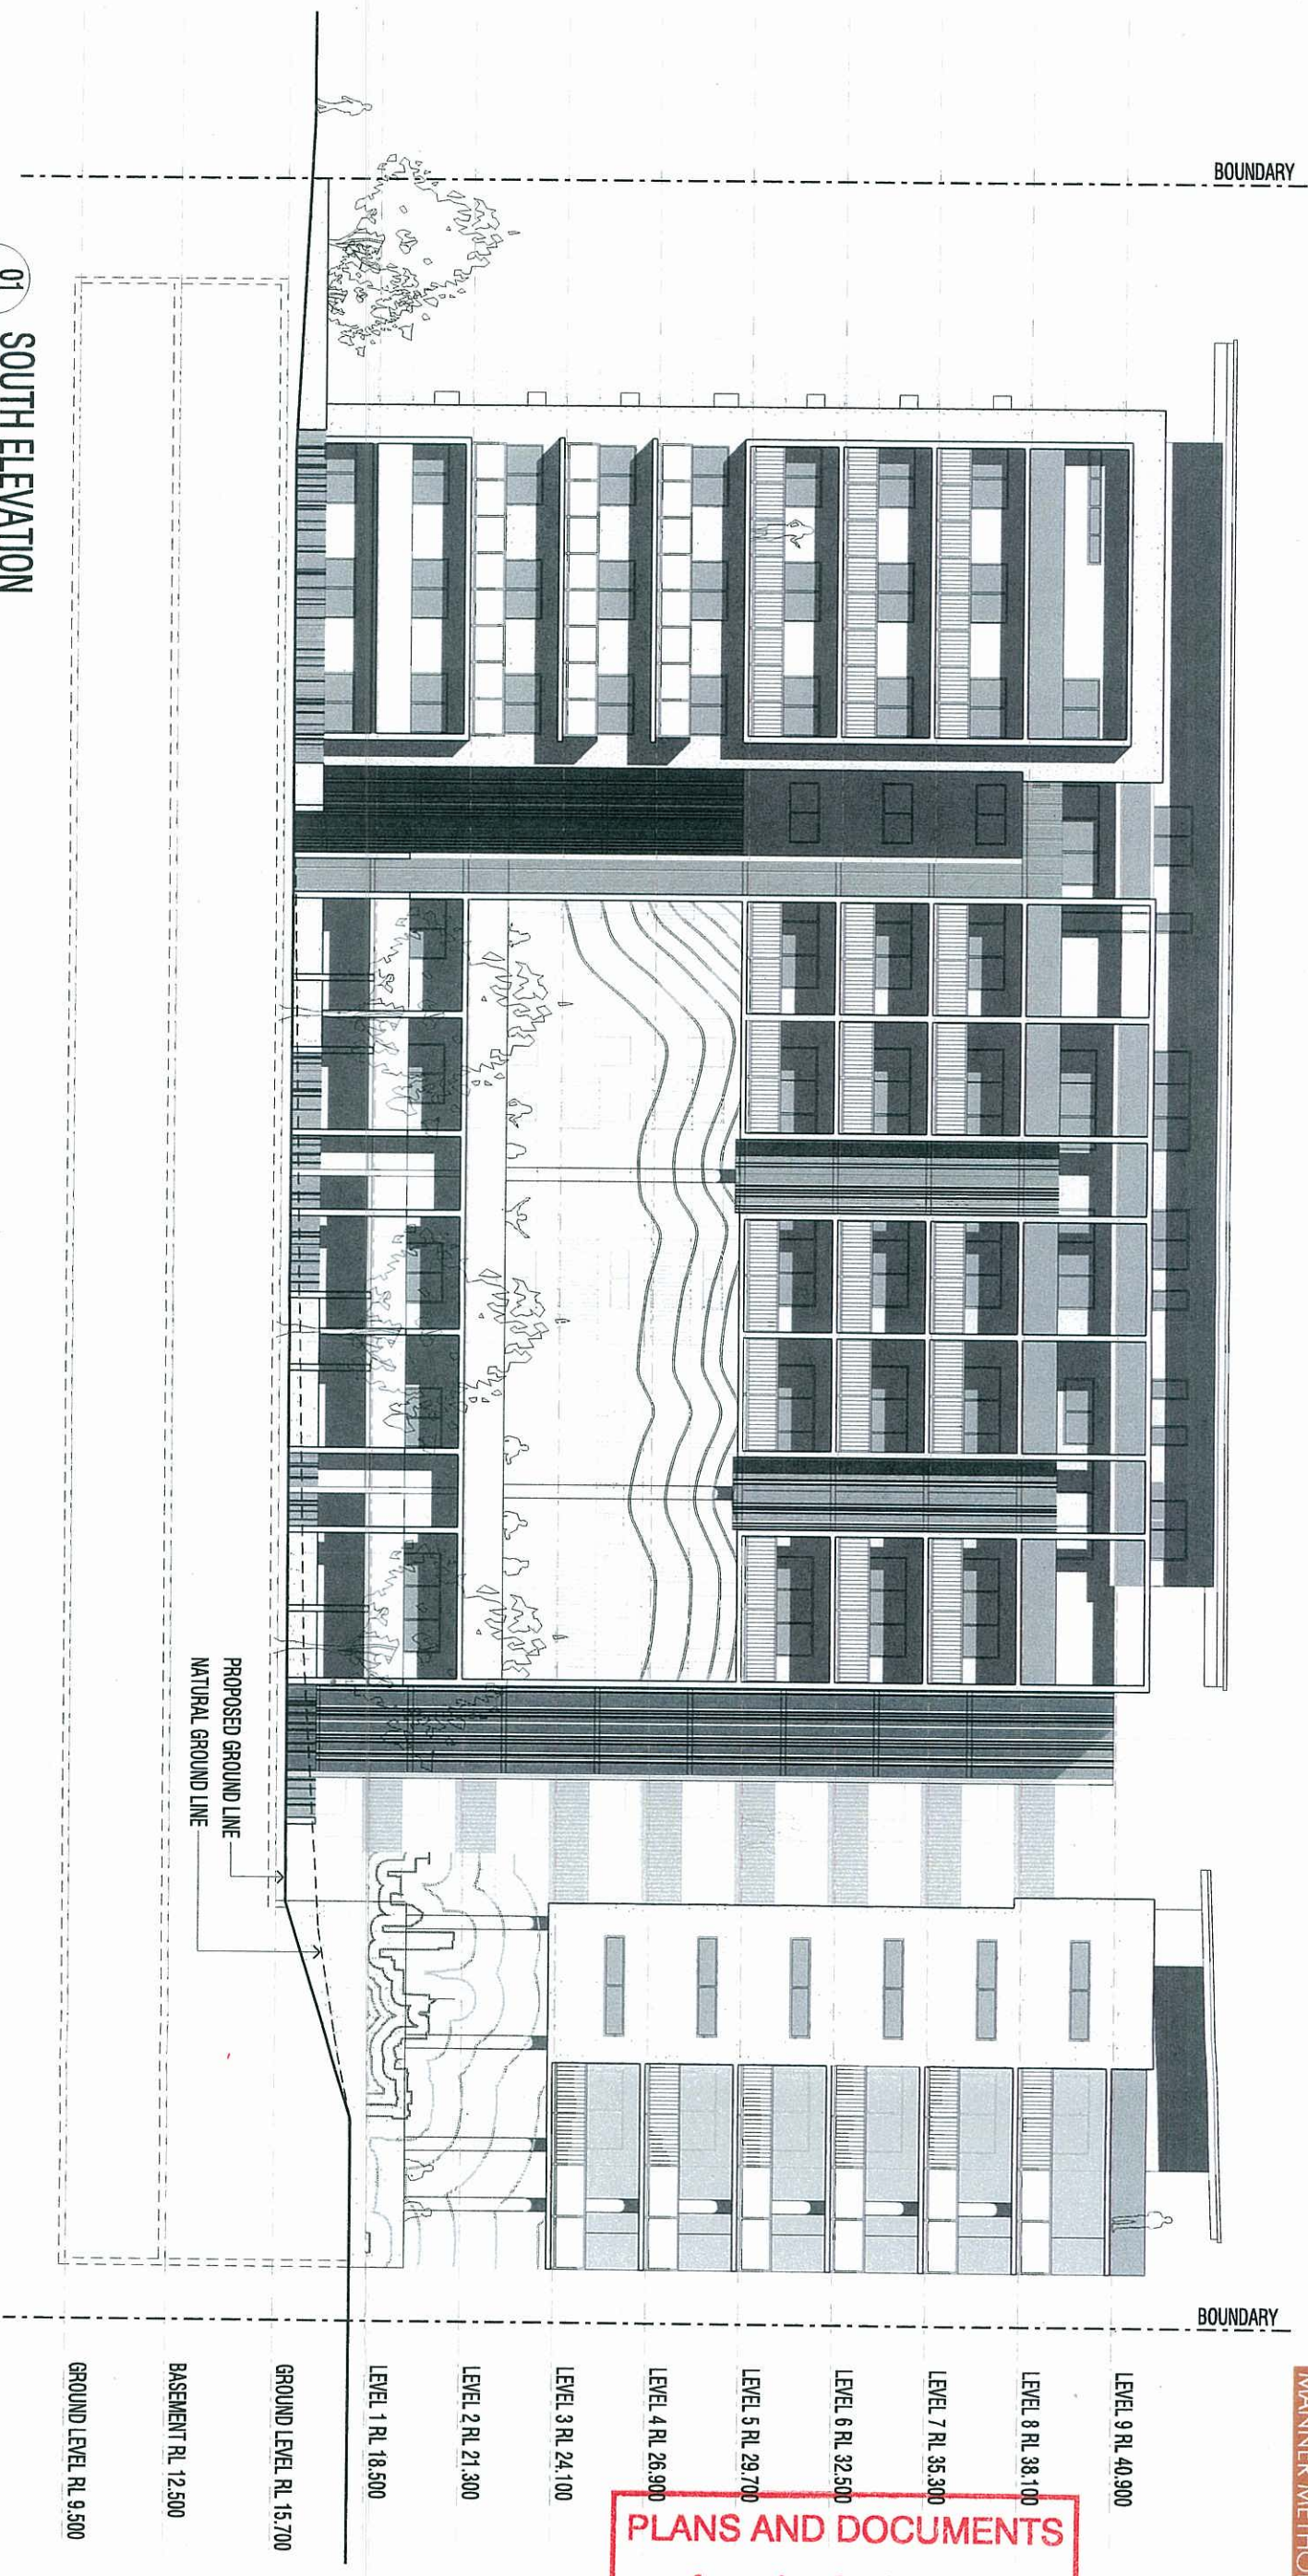

PLANS AND DOCUMENTS
referred to in the ULDA
APPROVAL dated 8/1/10

HURWORTH STREET - BOWEN HILLS
PROPOSED RESIDENTIAL DEVELOPMENT


These designs and plans are the copyright of Mode Design Corp. Pty Ltd and cannot be reproduced without written permission

Brisbane
78 Armerley Rd Woolloongabba QLD 4102
PO Box 8115 Woolloongabba QLD 4102
Tel +61 7 3891 6828 Fax +61 7 3891 6373
E-mail brisbane@modedesign.com.au

Brisbane Sunshine Coast Sydney Darwin
www.modedesign.com.au

PROJECT No: 06215
DATE: OCTOBER 2009
SCALE: 1:200 @ A3
DRAWING No: SK 202 [D]

PLANS AND DOCUMENTS
referred to in the ULDA
APPROVAL dated 8/1/10

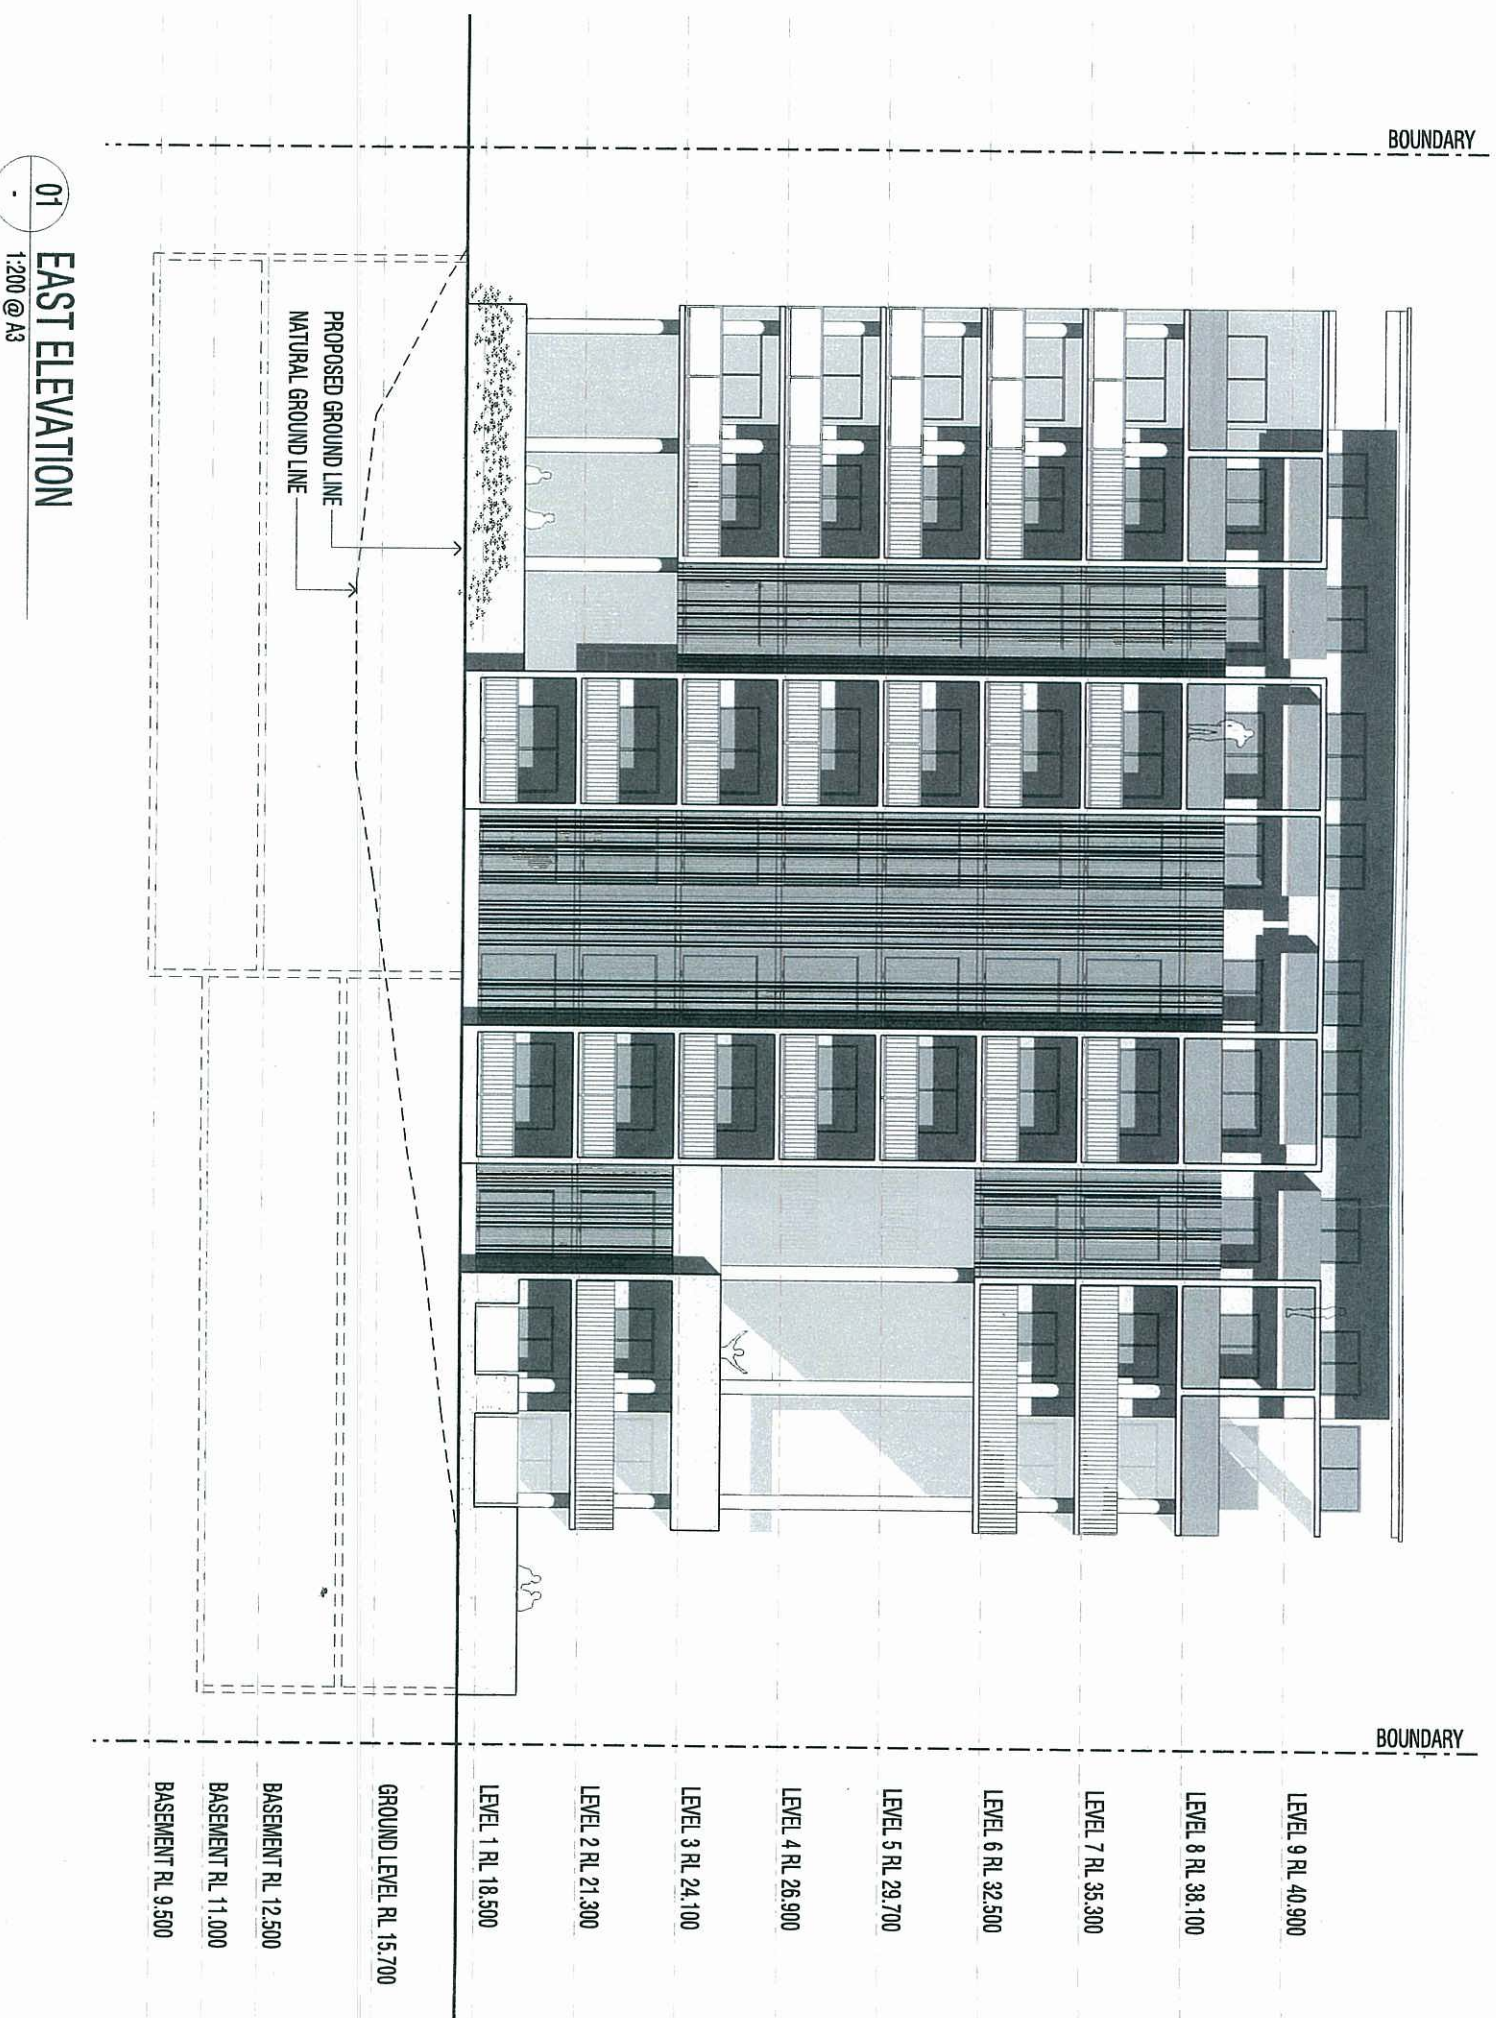

ISSUE FOR DA

HURWORTH STREET - BOWEN HILLS
PROPOSED RESIDENTIAL DEVELOPMENT

These designs and plans are the copyright of Mode Design Corp. Pty Ltd and cannot be reproduced without written permission

SCALE IN METRES
0 2 4 6 8 10

NORTH




Brisbane
78 Annierley Rd Woolloongabba QLD 4102
PO Box 8115 Woolloongabba QLD 4102
Tel +61 7 3891 6828 Fax +61 7 3891 6873
E-mail brisbane@modedesign.com.au

Brisbane Sunshine Coast Sydney Darwin
www.modedesign.com.au

PROJECT No: 06215
DATE: OCTOBER 2009
SCALE: 1:200 @ A3
DRAWING No: SK 203 [7]

1:200 @ A3


These designs and plans are the copyright of Mode Design Corp. Pty Ltd and cannot be reproduced without written permission

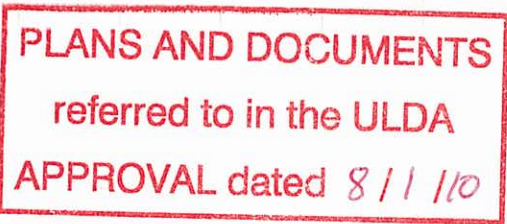

Brisbane
GOLD 4102

Brisbane
78 Annerley Rd Woolloongabba QLD 4102
PO Box 8115 Woolloongabba QLD 4102
Tel +61 7 3891 6828 Fax +61 7 3891 6373
E-mail brisbane@modedesign.com.au

PROJECT No: 06215
DATE: OCTOBER 2009
SCALE: 1:200 @ A3
DRAWING No: SK 300 [D]

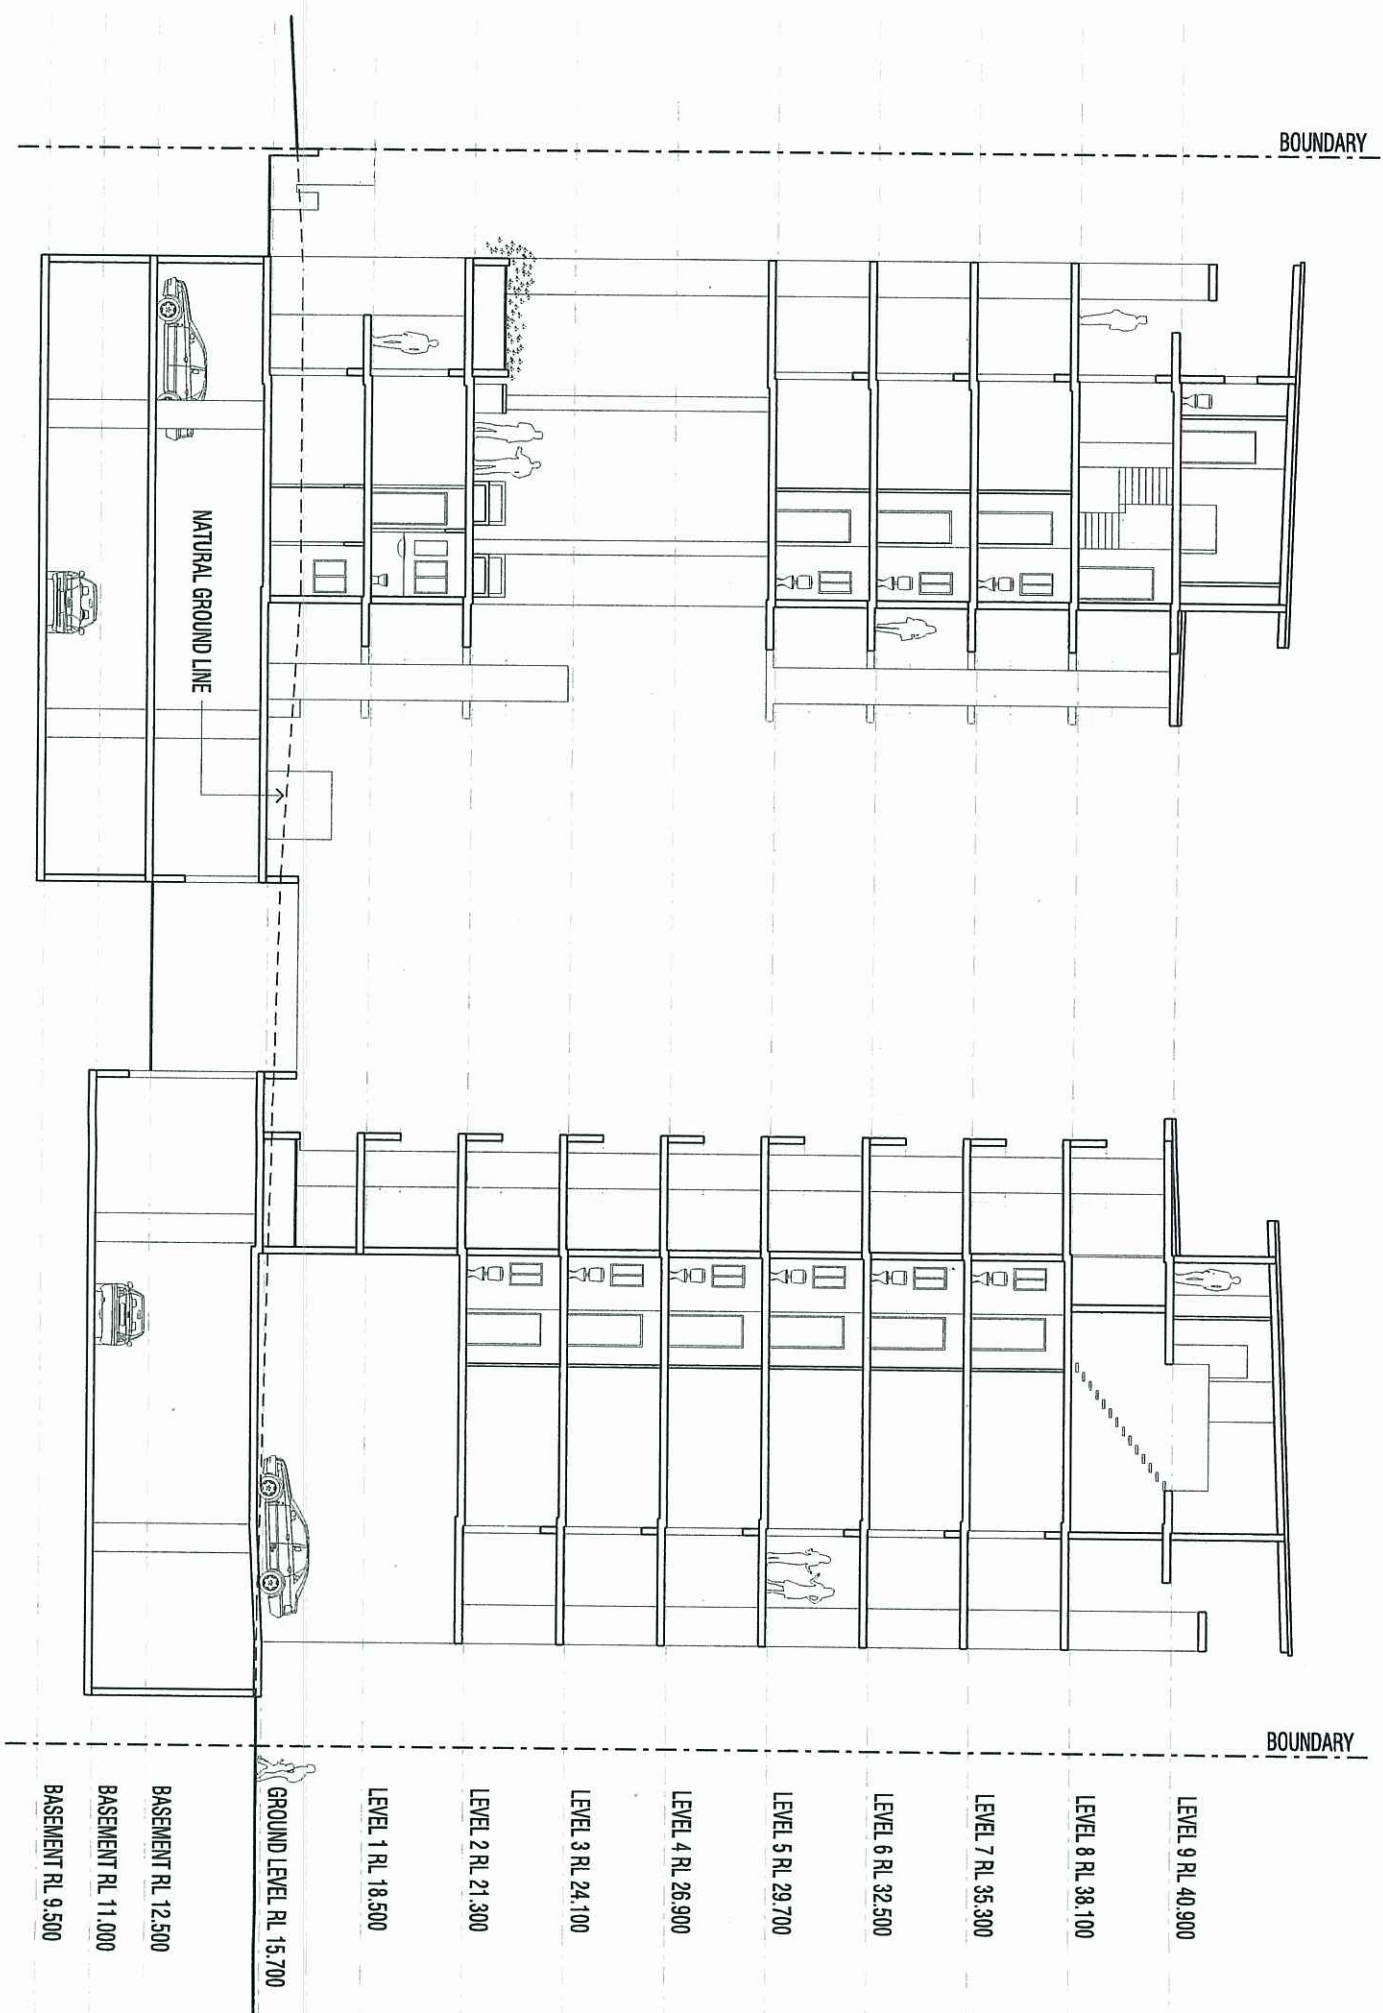

PLANS AND DOCUMENTS
referred to in the ULDA
APPROVAL dated 8 / 1 / 10

ISSUE FOR DA

HURWORTH STREET - BOWEN HILLS
PROPOSED RESIDENTIAL DEVELOPMENT

These designs and plans are the copyright of Mode Design Corp. Pty Ltd and cannot be reproduced without written permission

SCALE IN METRES
0 2 4 6 8 10

NORTH



Brisbane
78 Armerley Rd Woolloongabba QLD 4102
PO Box 8115 Woolloongabba QLD 4102
Tel +61 7 3891 6828 Fax +61 7 3891 6373
E-mail brisbane@modedesign.com.au

Brisbane Sunshine Coast Sydney Darwin


www.modedesign.com.au

PROJECT No: 06215
DATE: OCTOBER 2009
SCALE: 1:200 @ A3
DRAWING No: SK 301 [D]

PLANS AND DOCUMENTS
referred to in the ULDA
APPROVAL dated 8/1/10

MARKWELL STREET

HURWORTH STREET

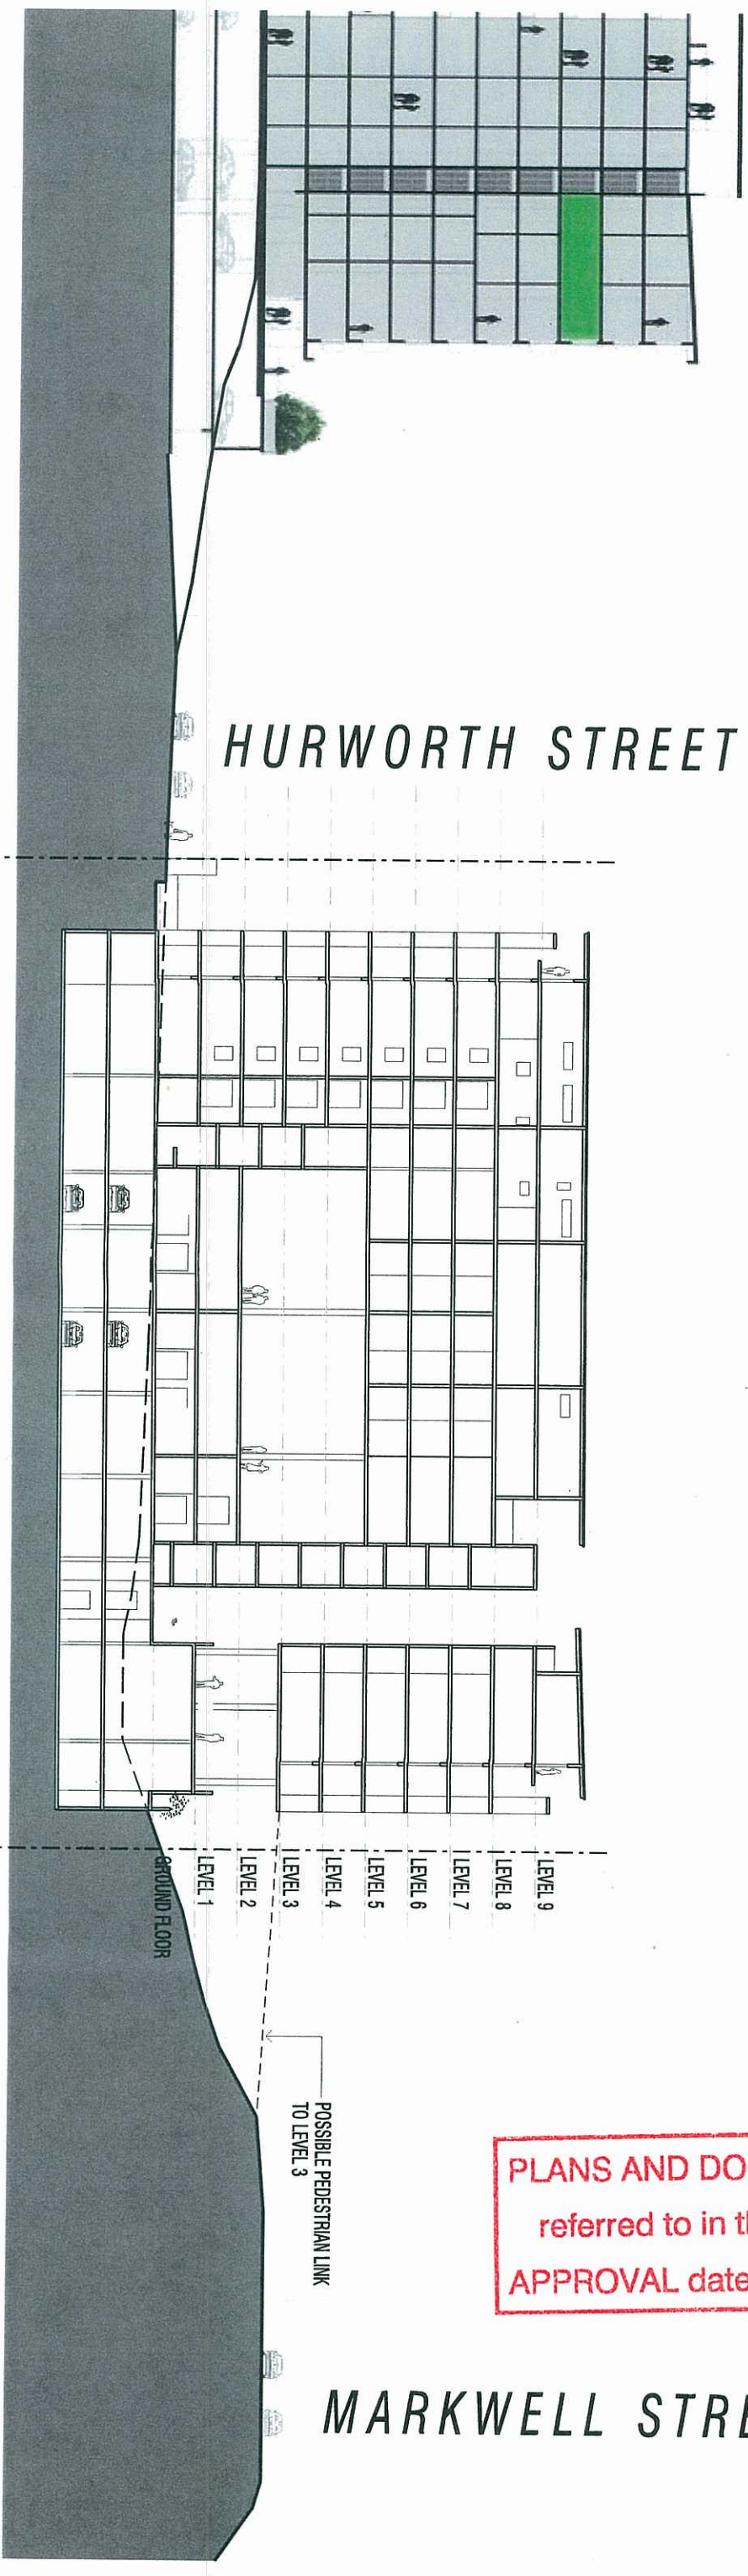

01 SITE SECTION
1:400 @ A3

ISSUE FOR DA

HURWORTH STREET - BOWEN HILLS
PROPOSED RESIDENTIAL DEVELOPMENT

These designs and plans are the copyright of Mode Design Corp. Pty Ltd and cannot be reproduced without written permission


SCALE IN METRES
0 4 8 12 16 20

NORTH

Brisbane
78 Ammerley Rd Woolloongabba QLD 4102
P.O. Box 8115 Woolloongabba QLD 4102
Tel +61 7 3891 6828 Fax +61 7 3891 6373
E-mail brisbane@modedesign.com.au

Brisbane Sunshine Coast Sydney Darwin
www.modedesign.com.au

PROJECT No: 06215
DATE: OCTOBER 2009
SCALE: 1:400 @ A3
DRAWING No: SK 302 [C]

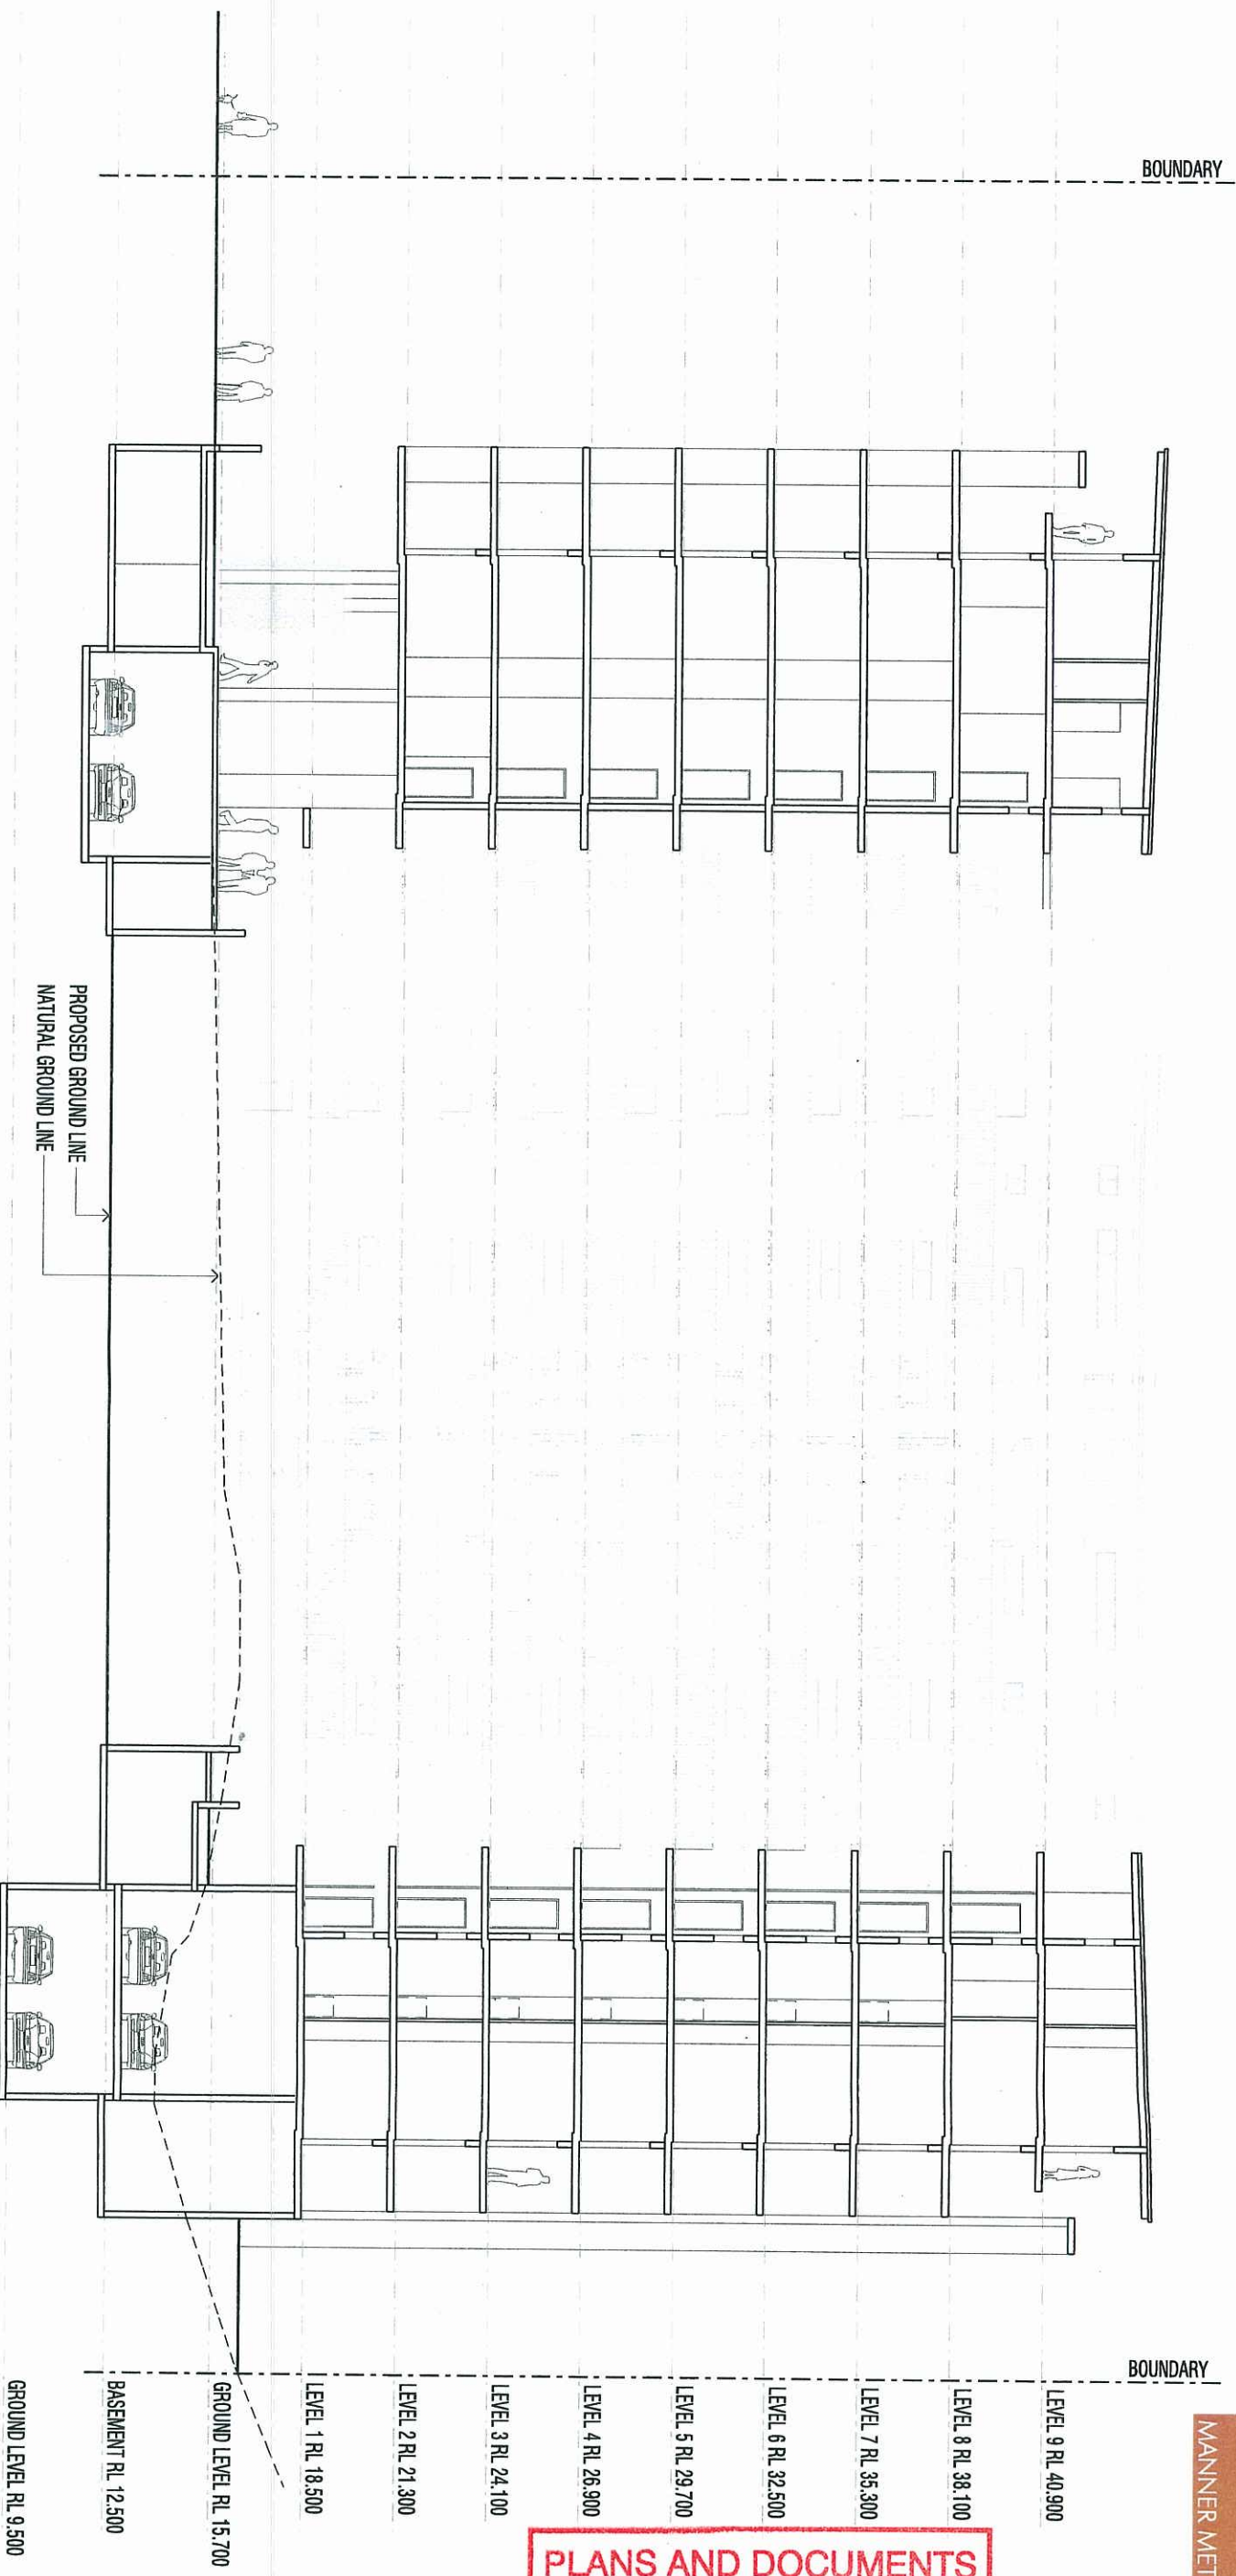

PLANS AND DOCUMENTS
referred to in the ULDA
APPROVAL dated 8/1/10

ISSUE FOR DA

HURWORTH STREET - BOWEN HILLS
PROPOSED RESIDENTIAL DEVELOPMENT

These designs and plans are the copyright of Mode Design Corp. Pty Ltd and cannot be reproduced without written permission

SCALE IN METRES
0 2 4 6 8 10

NORTH




Brisbane
78 Ammerley Rd Woolloongabba QLD 4102
PO Box 8115 Woolloongabba QLD 4102
Tel +61 7 3891 6828 Fax +61 7 3891 6373
E-mail brisbane@modedesign.com.au

Brisbane Sunshine Coast Sydney Darwin
www.modedesign.com.au

PROJECT No: 06215
DATE: OCTOBER 2009
SCALE: 1:200 @ A3
DRAWING No: SK 303 [C]

PLANS AND DOCUMENTS
referred to in the ULDA
APPROVAL dated 8/1/10

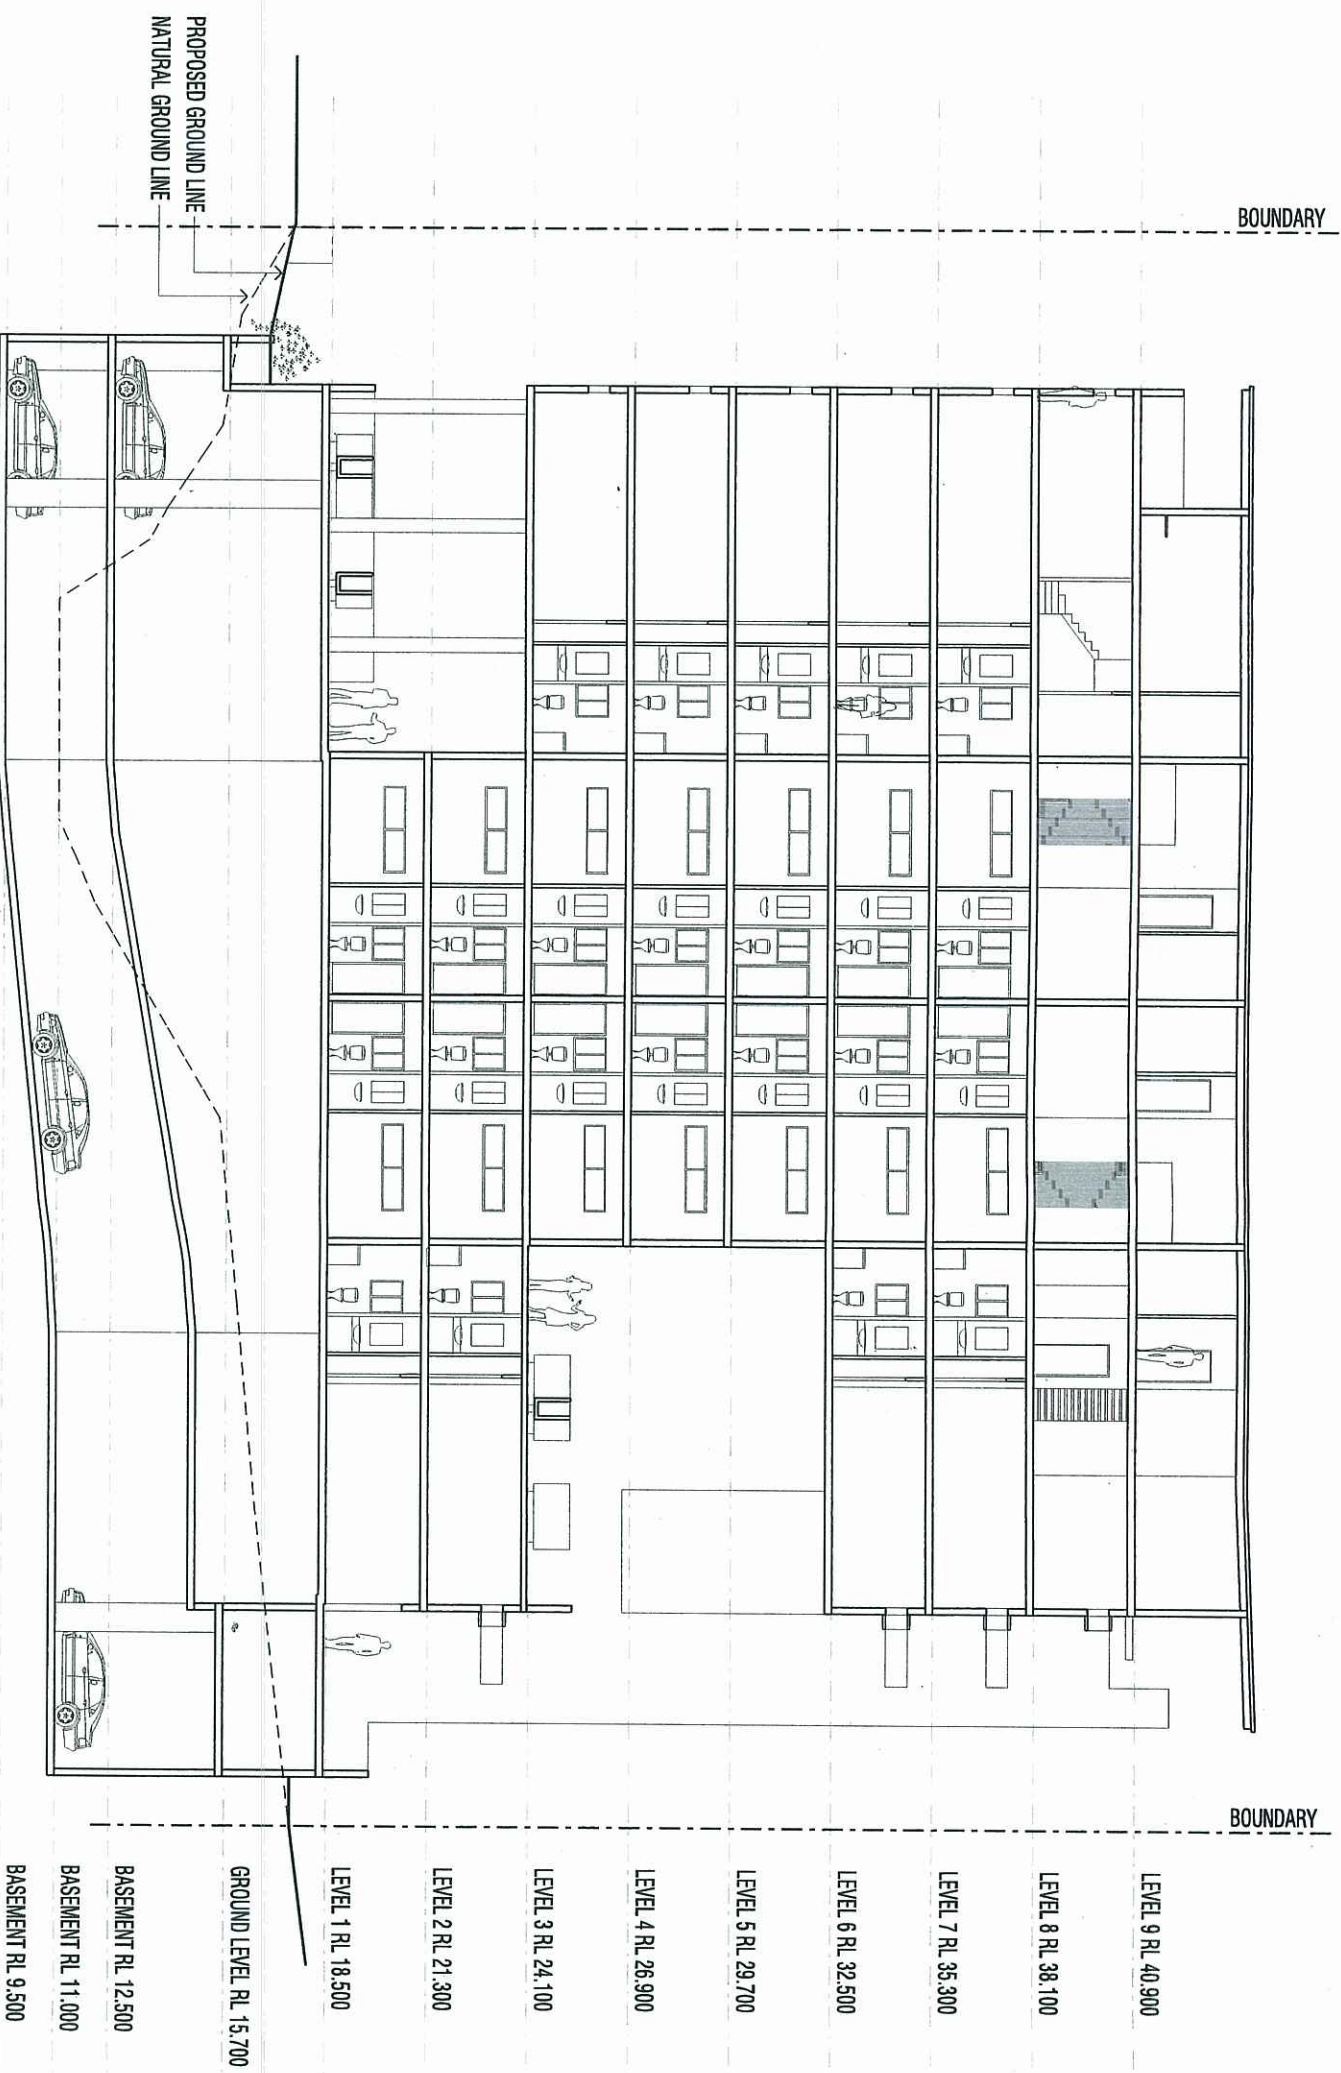

ISSUE FOR DA

HURWORTH STREET - BOWEN HILLS
PROPOSED RESIDENTIAL DEVELOPMENT

These designs and plans are the copyright of Mode Design Corp. Pty Ltd and cannot be reproduced without written permission

SCALE IN METRES

0 2 4 6 8 10

78 Annerley Rd Woolloongabba QLD 4102
PO Box 8115 Woolloongabba QLD 4102
Tel +61 7 3891 8828 Fax +61 7 3891 6373
E-mail brisbane@modedesign.com.au

Brisbane Sunshing Coast Sydney Darwin
www.modedesign.com.au

PROJECT No: 06215
DATE: OCTOBER 2009
SCALE: 1:200 @ A3
DRAWING No: SK 304 [C]