


Details

Copyright Conrad Gargett. ACN 010 350 633 ABN 49 325 21 350.
Do not scale this drawing and verify all dimensions and levels on site.
Nominated Architect : Lawrence Toaldo NSW Reg. 10255.

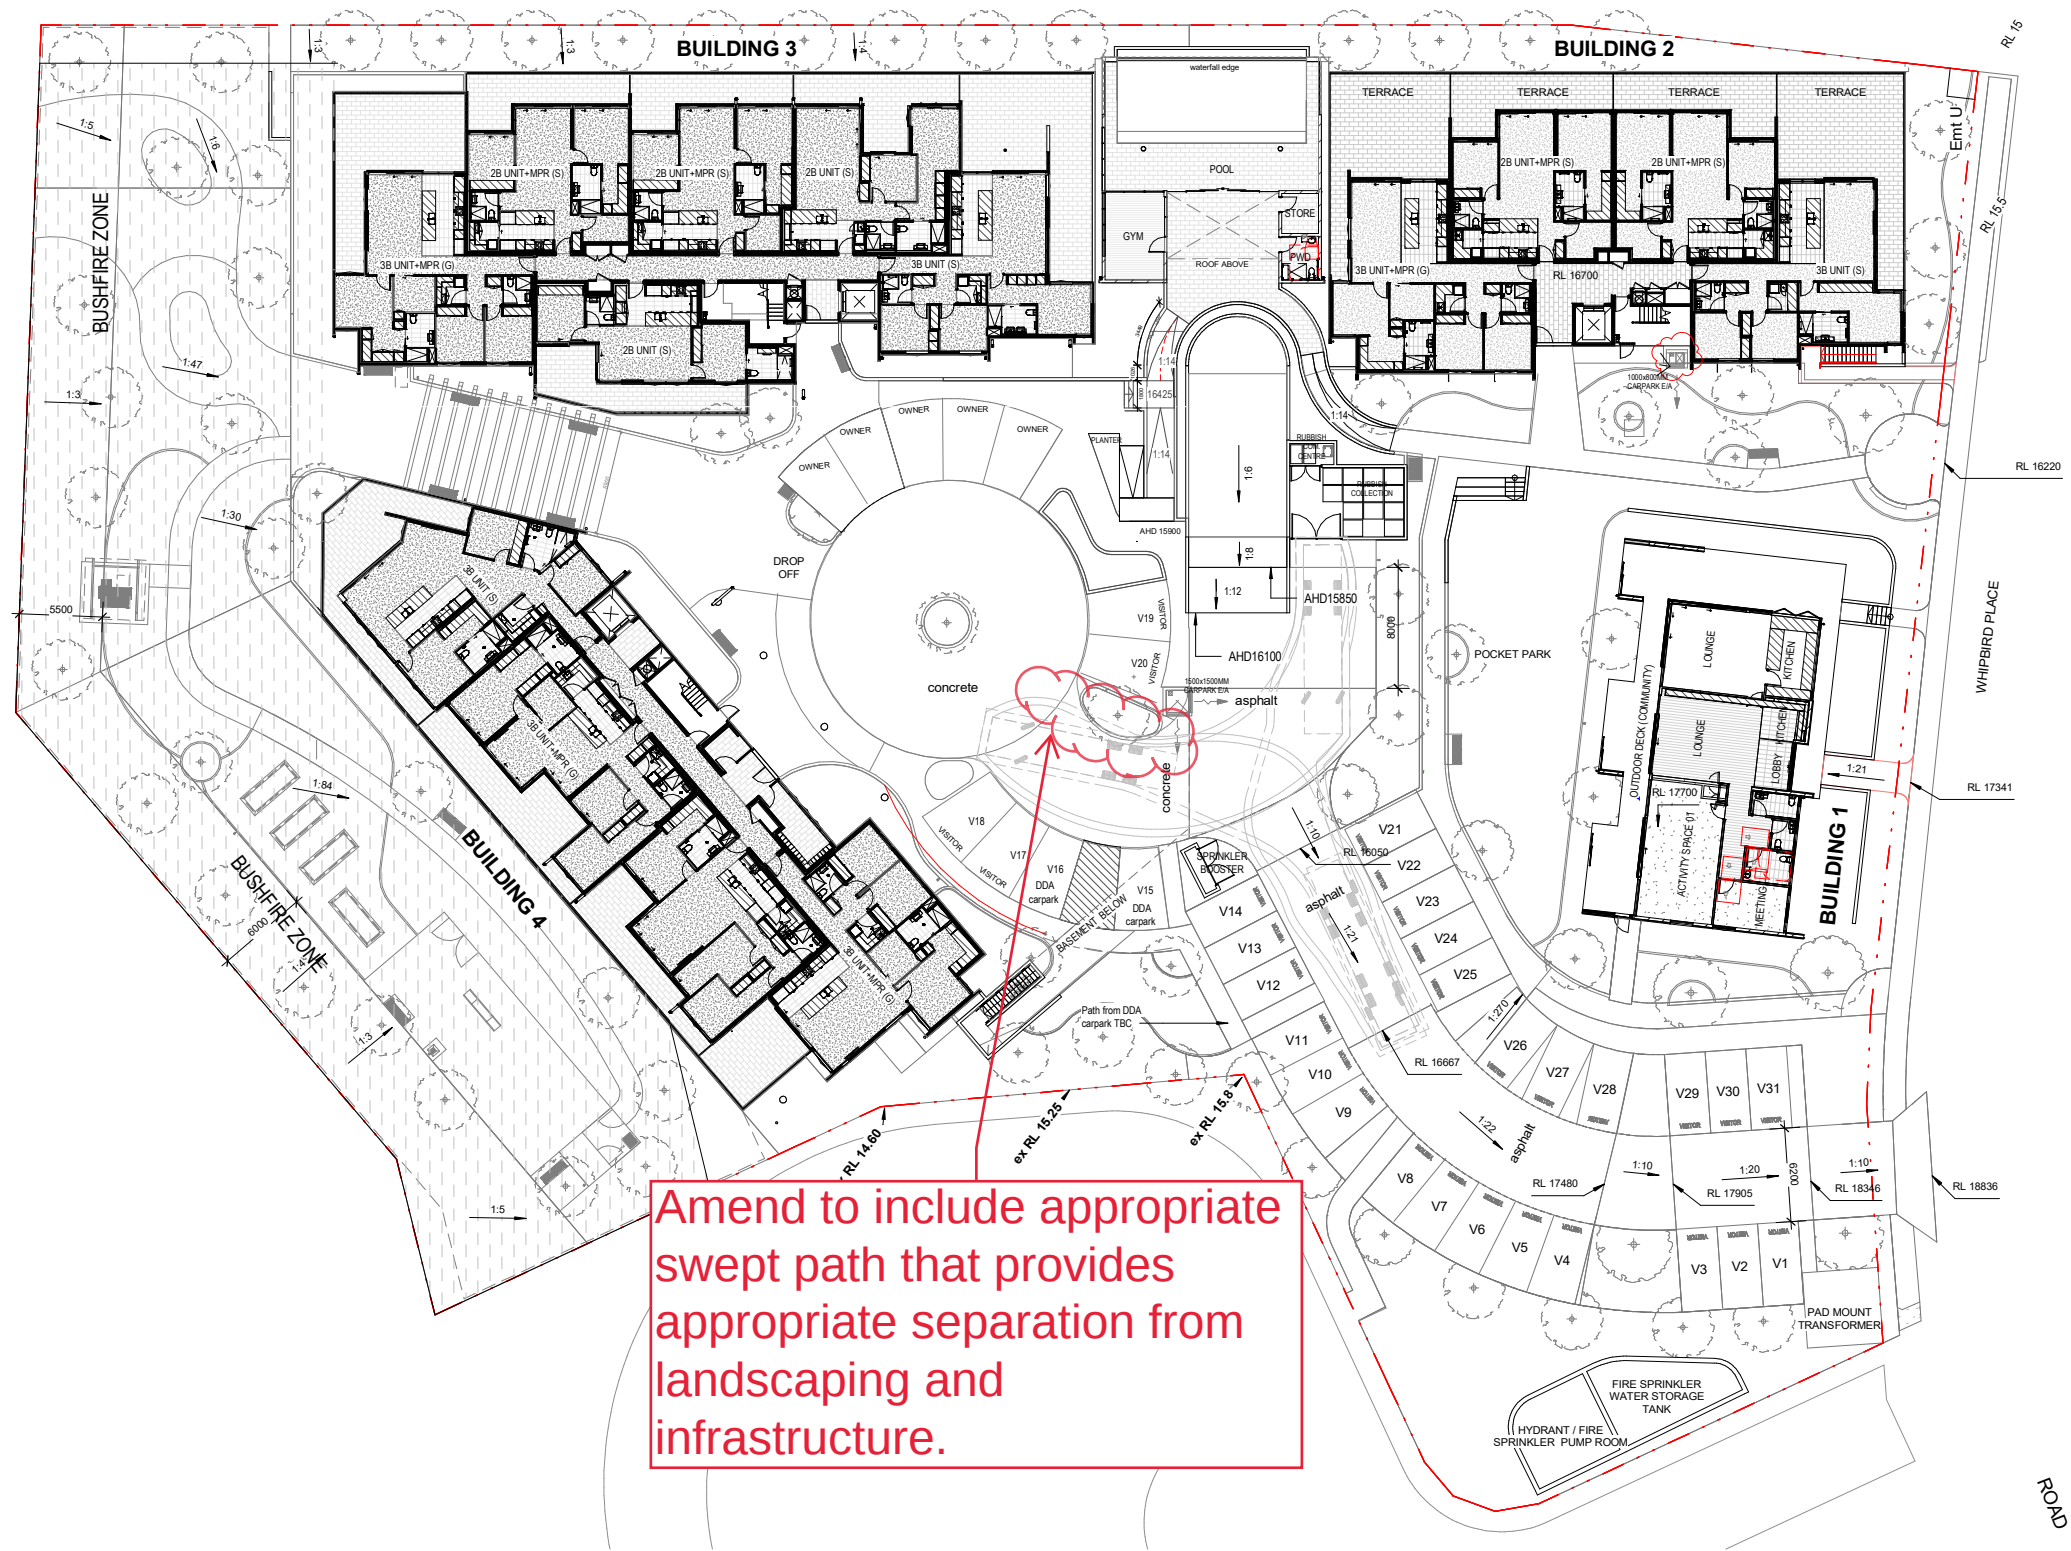

2 0 2 4 6 8 10 12 14
SCALE 1:250 m



AMENDED IN RED

By: Jennifer Davison
Date: 25 July 2023



Revision	DESCRIPTION	DATE	INT.
6	Issue for Information	02.12.2022	AS
7	100% DD Issue	20.12.2022	AS
8	Issue for Information	12.01.2023	AS
9	Issue for Information	10.02.2023	DF
10	Issue for Information	13.02.2023	DF
11	WIP Tender Issue	26.04.2023	AS
12	Issue for Information	14.07.2023	JC

TOTAL NUMBER OF CARPARK

RESIDENT: 5
VISITOR: 31

TOTAL(GROUND): 36

Client
Honeycombes Property Group

Project
Blume, Oxley

Drawing
GA Ground Floor Plan

PRELIMINARY

A1 Scale
Project 18386
Issue 12
Drawn Author
Drawing DD - DR - AR - 1003

Details
Copyright Conrad Gargett. ACN 010 350 633 ABN 49 325 21 350.
Do not scale this drawing and verify all dimensions and levels on site.
Nominated Architect: Lawrence Toaldo NSW Reg. 10255.
SCALE 1:250