



ARTIST IMPRESSION IS FOR ILLUSTRATIVE PURPOSE ONLY

PLANS AND DOCUMENTS
referred to in the PDA
DEVELOPMENT APPROVAL

Approval no: DEV2022/1334
Date: 28 August 2023



Queensland
Government

REV.	AMENDMENT	DATE
E6	DRAWINGS AMENDED	08/MAY/2023
E5	ANNOTATION AMENDED	04/MAY/2023
E4	LANDSCAPE PLAN AMENDED	27/APR/2023
	VERTICAL SCREENING PROVIDED (SEE ELEV)	
	WATER TANK PROVIDED	
	TOWNHOUSE 01 INTERNAL DIMENSION ADDED	
E3	DELETE 3D PERSPECTIVES (P.00.4-00.7)	17/FEB/2023
	DOOR UNIT 07, 08 AMENDED	
	PLANS & SITEPLAN AMENDED	

SHEET INDEX	
NUMBER	DRAWING TITLE
00.1	COVER PAGE
00.2	3D PERSPECTIVE
00.3	3D PERSPECTIVE
00.4	3D INDICATIVE BUILDING1
00.5	3D INDICATIVE BUILDING 1
00.6	3D INDICATIVE BUILDING 2
00.7	3D INDICATIVE BUILDING 2
00.8	3D INDICATIVE BUILDING 3
00.9	3D INDICATIVE BUILDING 3
01-1	SITE LOCATION
01-2	SURVEY PLAN
01-3	SITE PLAN
01-4	LANDSCAPE PLAN
02-1	GROUND FLOOR
02-2	FIRST FLOOR
02-3	SECOND FLOOR
02-4	THIRD FLOOR
02-5	FOURTH FLOOR
03-1	SITE ELEVATIONS
03-2	SITE ELEVATIONS
03-3	SITE SECTIONS
03-4	SITE SECTIONS
03-5	SITE SECTIONS
03-6	BUILDING 1 ELEVATIONS
03-7	BUILDING 1 ELEVATIONS
03-8	BUILDING 2 ELEVATIONS
03-9	BUILDING 2 ELEVATIONS
03-10	BUILDING 3 ELEVATIONS
03-11	BUILDING 3 ELEVATIONS
03-12	SECTION 01
03-13	SECTION 02
03-14	SECTION 03
03-15	SECTION 04
03-16	SECTION 05

REV E6 (5/8/2023)

#Project Name

LOT 12 #67 SHORE STREET EAST, CLEVELAND
REDLAND CITY, QLD

PROUDLY DEVELOPED BY :
TBC

	BSA License Number 1212835 Email info@rcplusdesign.com.au Phone 0421197117	CLIENT TBC LOCATION LOT 12 #67 SHORE STREET EAST CLEVELAND, REDLAND CITY, QLD	DRAWING NAME COVER PAGE DESIGNER	ISSUE E6 04/MAY/2023 RESPOND TO INPUTS E4 27/APR/2023 RESPOND TO INPUTS E3 17/FEB/2023 RESPOND TO INPUTS E2 14/FEB/2023 RESPOND TO INPUTS	VT VT VT VT	SCALE @A3	JOB NUMBER	DRAWING 00.1	REVISION E6

G:\2022\CLEVELAND, SHORE ST, LOT 12 #67\REV E6\LOT 12 #67 SHORE ST EAST, CLEVELAND, REV E6
_VT20230508.ppt | 5/4/2023 | 9:42 AM



REV E6 (5/8/2023)

RC+
Design

BSA License Number
1212835
Email
info@rcplusdesign.com.au
Phone
0421197117

CLIENT
TBC
LOCATION
LOT 12 #67 SHORE STREET EAST
CLEVELAND, REDLAND CITY, QLD

DRAWING NAME
SITE LOCATION
DESIGNER


ISSUE
E6 04/MAY/2023 RESPOND TO INPUTS
E4 27/APR/2023 RESPOND TO INPUTS
E3 17/FEB/2023 RESPOND TO INPUTS
E2 14/FEB/2023 RESPOND TO INPUTS

VT
VT
VT
VT

SCALE
@A3


JOB NUMBER	DRAWING	REVISION
	01-1	E6

G:\2022\CLEVELAND, SHORE ST, LOT 12 #67\REV E6\LOT 12 #67 SHORE ST EAST, CLEVELAND, REV E6
_VT20230508.pn | 5/4/2023 | 9:42 AM

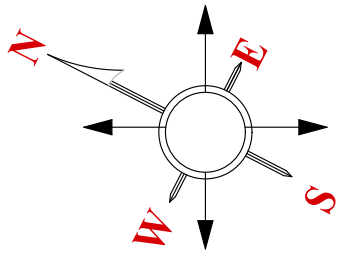

SITE COVER CALCULATION
SITE AREA : 1.151+1.075 = 2.226 sqm
TOTAL SITE COVER REQUIRED :
TOTAL SITE COVER PROPOSED : 1.097,28 / 2.226 = 49.29%
includes :
porch, garage, alfresco, outermost wall projection (TBC)

 BUILDING ABOVE AREA

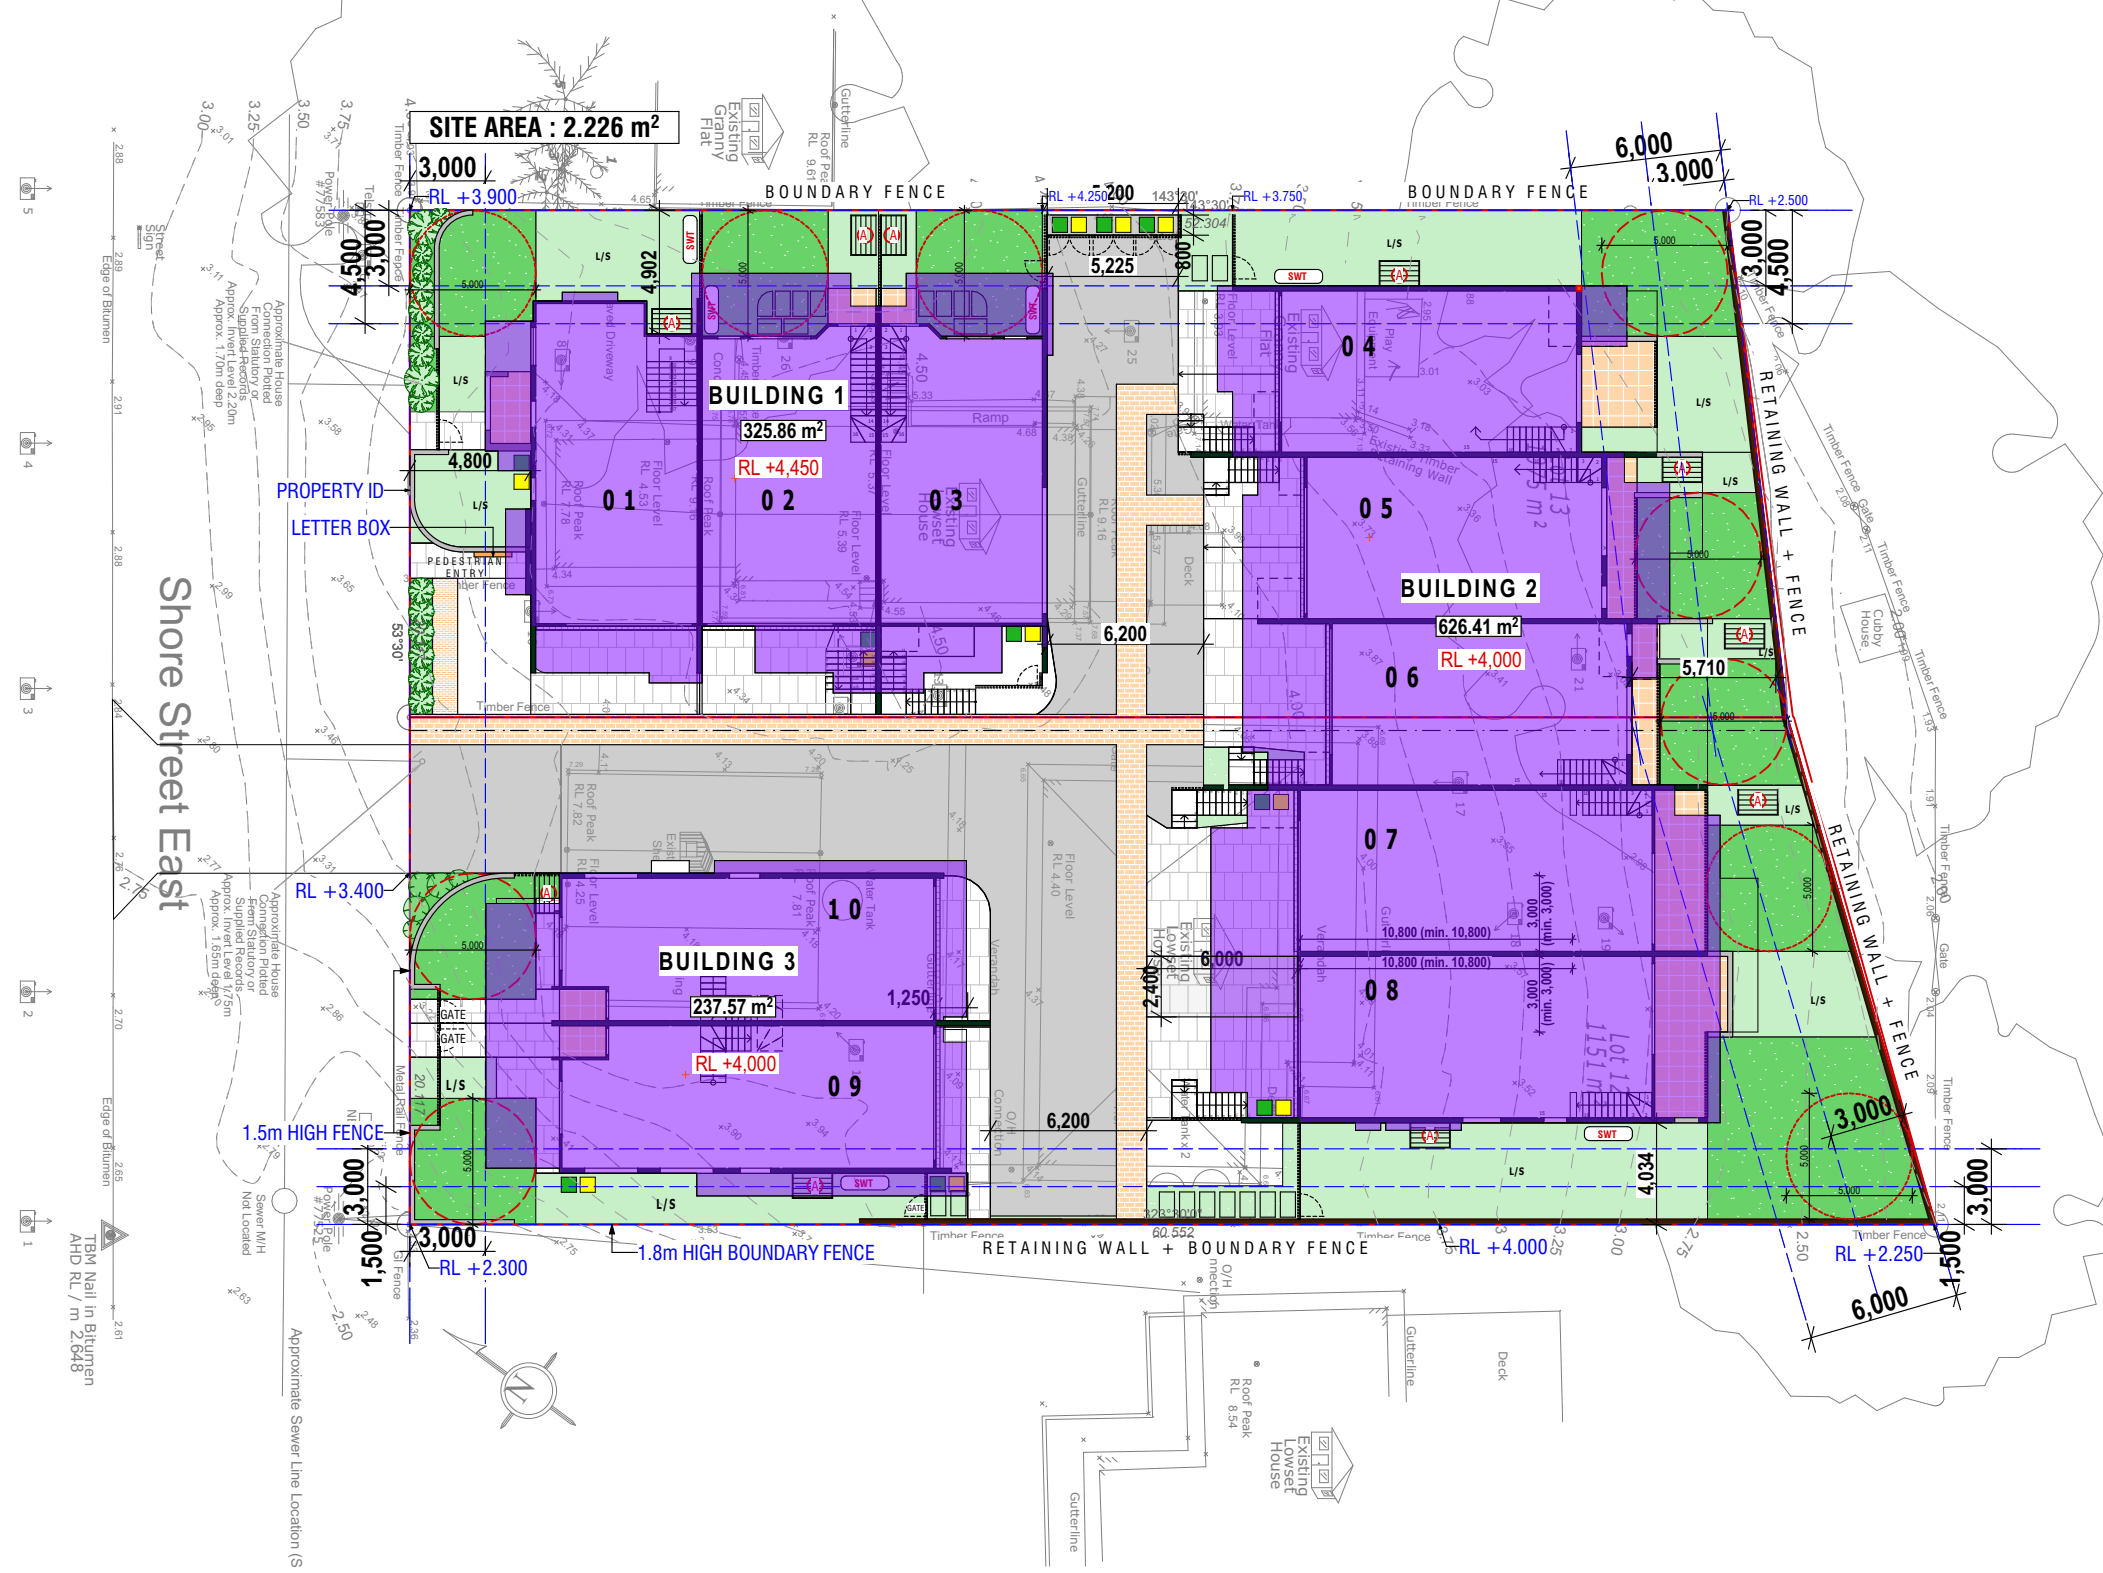

REV E6 (5/8/2023)

RC+
Design

BSA License Number
1212835
Email
info@rcplusdesign.com.au
Phone
0421197117

CLIENT
TBC
LOCATION
LOT 12 #67 SHORE STREET EAST
CLEVELAND, REDLAND CITY, QLD

DRAWING NAME
SITE PLAN
DESIGNER

ISSUE
E6 04/MAY/2023 RESPOND TO INPUTS
E4 27/APR/2023 RESPOND TO INPUTS
E3 17/FEB/2023 RESPOND TO INPUTS
E2 14/FEB/2023 RESPOND TO INPUTS
VT
VT
VT
VT

SCALE
1:300
@A3

JOB NUMBER	DRAWING	REVISION
	01-3	E6
G:\2022\CLEVELAND, SHORE ST, LOT 12 #67\REV E6\LOT 12 #67 SHORE ST EAST, CLEVELAND, REV E6 _VT20230508.dgn 5/4/2023 9:42 AM		

(A): RETRACTABLE WALL MOUNTED CLOTHES LINES

SITE AREA : 2.226 m²




LANDSCAPE CALCULATION

UNIT 1		
DEEP PLANTING		27.22
L/S		57.91
UNIT 2		
DEEP PLANTING		24.88
L/S		10.85
UNIT 3		
DEEP PLANTING		24.63
UNIT 4		
DEEP PLANTING		30.51
L/S		68.27
UNIT 5		
DEEP PLANTING		26.59
L/S		7.72
UNIT 6		
DEEP PLANTING		26.10
L/S		7.28
UNIT 7		
DEEP PLANTING		26.13
L/S		6.69
UNIT 8		
DEEP PLANTING		59.22
L/S		95.28
UNIT 9		
DEEP PLANTING		25.01
L/S		41.03
UNIT 10		
DEEP PLANTING		25.95
TOTAL		591.27 m ²

TOTAL LANDSCAPE : 295.03 m² (13,25 %)
TOTAL DEEP PLANTING : 296.24 m² (13,30 %)
GRAND TOTAL : 591,27 m² (26,56 %)

1500L SLIMLINE TANK

AQUAPLATE (COLORBOND) STEEL

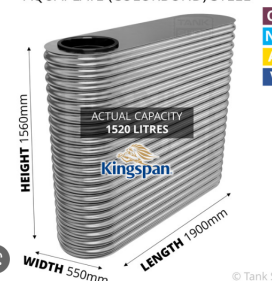

SWT : SELECTED 1500 SLIMLINE WATER TANK

RC+
Design

BSA License Number
1212835
Email
info@rcplusdesign.com.au
Phone
0421197117

CLIENT
TBC
LOCATION
LOT 12 #67 SHORE STREET EAST
CLEVELAND, REDLAND CITY, QLD

DRAWING NAME
LANDSCAPE PLAN
DESIGNER

ISSUE
E6 04/MAY/2023 RESPOND TO INPUTS
E4 27/APR/2023 RESPOND TO INPUTS
E3 17/FEB/2023 RESPOND TO INPUTS
E2 14/FEB/2023 RESPOND TO INPUTS

VT
VT
VT
VT

SCALE
1:200
@A3

JOB NUMBER	DRAWING	REVISION
	01-4	E6

G:\2022\CLEVELAND, SHORE ST, LOT 12 #67\REV E6\LOT 12 #67 SHORE ST EAST, CLEVELAND, REV E6
_VT20230508.pn | 5/4/2023 | 9:42 AM



REV E6 (5/8/2023)

ARTIST IMPRESSION IS FOR ILLUSTRATIVE PURPOSE ONLY

RC+
Design

BSA License Number
1212835
Email
info@rcplusdesign.com.au
Phone
0421197117

CLIENT
TBC
LOCATION
LOT 12 #67 SHORE STREET EAST
CLEVELAND, REDLAND CITY, QLD

DRAWING NAME
3D PERSPECTIVE
DESIGNER

ISSUE
E6 04/MAY/2023 RESPOND TO INPUTS
E4 27/APR/2023 RESPOND TO INPUTS
E3 17/FEB/2023 RESPOND TO INPUTS
E2 14/FEB/2023 RESPOND TO INPUTS

VT
VT
VT
VT

SCALE
@A3

JOB NUMBER	DRAWING	REVISION
	00.2	E6

G:\2022\CLEVELAND, SHORE ST, LOT 12 #67\REV E6\LOT 12 #67 SHORE ST EAST, CLEVELAND, REV E6
_VT20230508.ppt | 5/4/2023 | 9:42 AM



REV E6 (5/8/2023)

ARTIST IMPRESSION IS FOR ILLUSTRATIVE PURPOSE ONLY

BUILDING 1



REV E6 (5/8/2023)

RC⁺
Design

BSA License Number
1212835
Email
info@rcplusdesign.com.au
Phone
0421197117

CLIENT
TBC
LOCATION
LOT 12 #67 SHORE STREET EAST
CLEVELAND, REDLAND CITY, QLD

DRAWING NAME
3D INDICATIVE BUILDING1
DESIGNER

ISSUE
E6 04/MAY/2023 RESPOND TO INPUTS
E4 27/APR/2023 RESPOND TO INPUTS
E3 17/FEB/2023 RESPOND TO INPUTS
E2 14/FEB/2023 RESPOND TO INPUTS


VT
VT
VT
VT

SCALE
@A3

JOB NUMBER	DRAWING	REVISION
	00.4	E6

G:\2022\CLEVELAND, SHORE ST, LOT 12 #67\REV E6\LOT 12 #67 SHORE ST EAST, CLEVELAND, REV E6
_VT20230508.ppt (5/4/2023) 9:42 AM

BUILDING 1

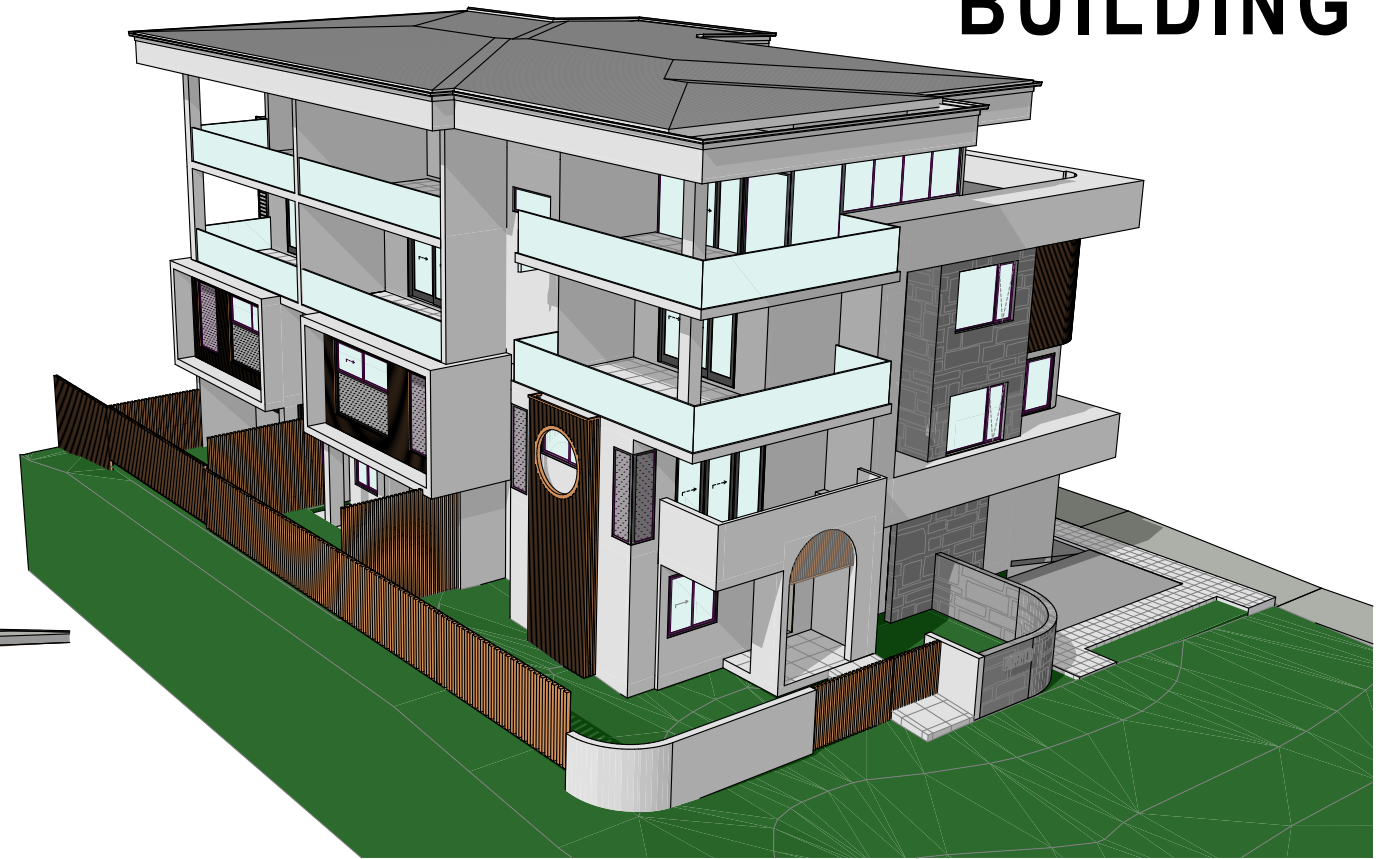

REV E6 (5/8/2023)

RC+
Design

BSA License Number
1212835
Email
info@rcplusdesign.com.au
Phone
0421197117

CLIENT
TBC
LOCATION
LOT 12 #67 SHORE STREET EAST
CLEVELAND, REDLAND CITY, QLD

DRAWING NAME
3D INDICATIVE BUILDING 1
DESIGNER

ISSUE
E6 04/MAY/2023 RESPOND TO INPUTS
E4 27/APR/2023 RESPOND TO INPUTS
E3 17/FEB/2023 RESPOND TO INPUTS
E2 14/FEB/2023 RESPOND TO INPUTS

VT
VT
VT
VT

SCALE
@A3

JOB NUMBER	DRAWING	REVISION
	00.5	E6

G:\2022\CLEVELAND, SHORE ST, LOT 12 #67\REV E6\LOT 12 #67 SHORE ST EAST, CLEVELAND, REV E6
_VT20230508.pn | 5/4/2023 | 9:43 AM

BUILDING 2



REV E6 (5/8/2023)



BSA License Number
1212835
Email
info@rcplusdesign.com.au
Phone
0421197117

CLIENT
TBC
LOCATION
LOT 12 #67 SHORE STREET EAST
CLEVELAND, REDLAND CITY, QLD

DRAWING NAME
3D INDICATIVE BUILDING 2
DESIGNER

ISSUE
E6 04/MAY/2023 RESPOND TO INPUTS
E4 27/APR/2023 RESPOND TO INPUTS
E3 17/FEB/2023 RESPOND TO INPUTS
E2 14/FEB/2023 RESPOND TO INPUTS


VT
VT
VT
VT

SCALE
@A3

JOB NUMBER	DRAWING	REVISION
	00.6	E6

G:\2022\CLEVELAND, SHORE ST, LOT 12 #67\REV E6\LOT 12 #67 SHORE ST EAST, CLEVELAND, REV E6
_VT20230508.ppt | 5/4/2023 | 9:43 AM

BUILDING 2

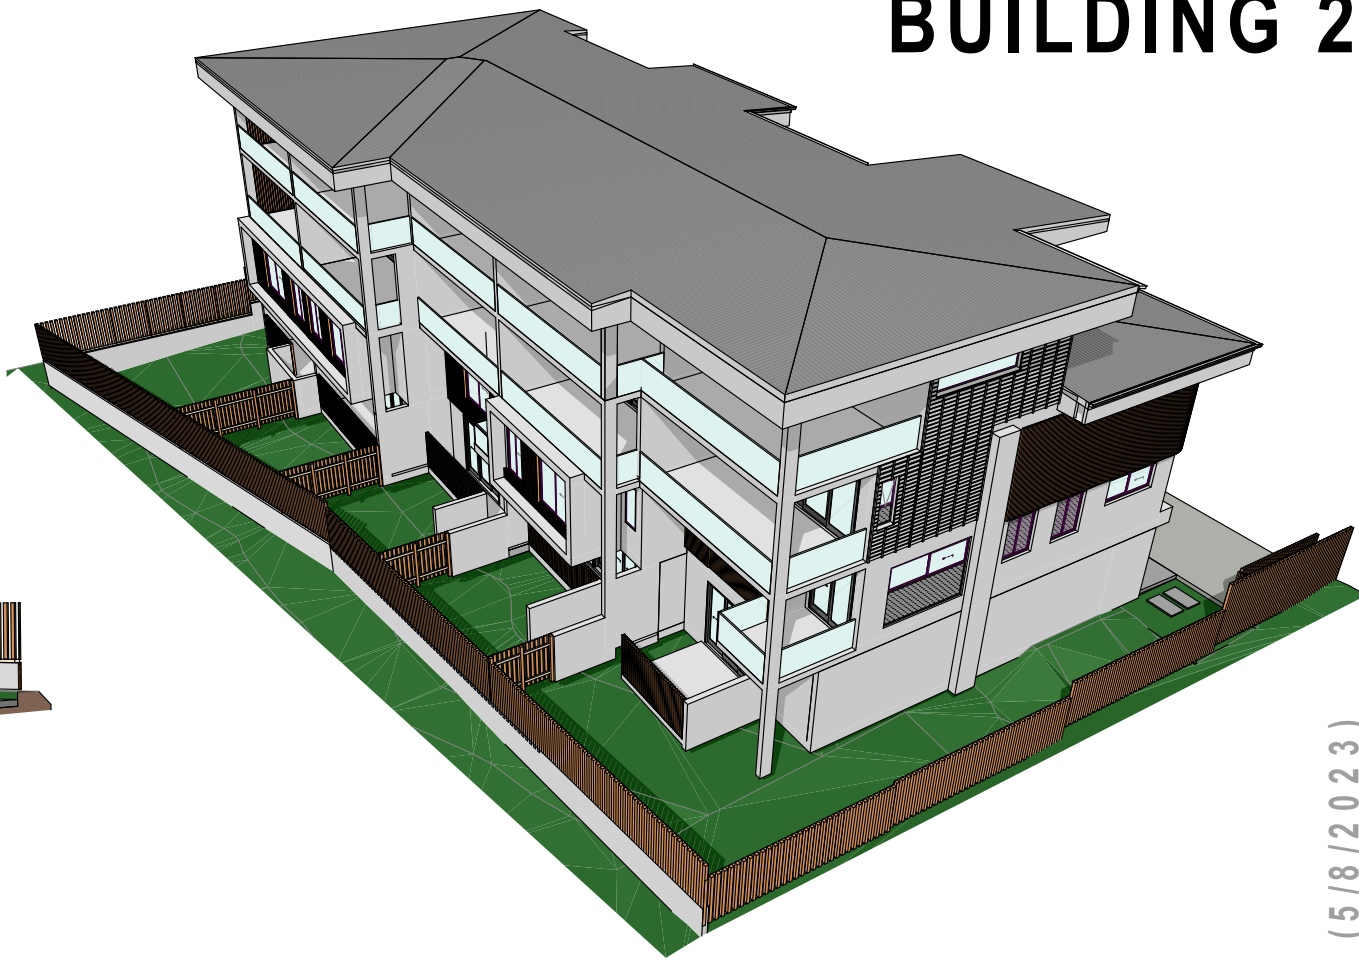

REV E6 (5/8/2023)

RC+
Design

BSA License Number
1212835
Email
info@rcplusdesign.com.au
Phone
0421197117

CLIENT
TBC
LOCATION
LOT 12 #67 SHORE STREET EAST
CLEVELAND, REDLAND CITY, QLD

DRAWING NAME
3D INDICATIVE BUILDING 2
DESIGNER

ISSUE
E6 04/MAY/2023 RESPOND TO INPUTS
E4 27/APR/2023 RESPOND TO INPUTS
E3 17/FEB/2023 RESPOND TO INPUTS
E2 14/FEB/2023 RESPOND TO INPUTS

VT
VT
VT
VT

SCALE
@A3

JOB NUMBER	DRAWING	REVISION
	00.7	E6

G:\2022\CLEVELAND, SHORE ST, LOT 12 #67\REV E6\LOT 12 #67 SHORE ST EAST, CLEVELAND, REV E6
_VT20230508.ppt | 5/4/2023 | 9:43 AM

BUILDING 3



REV E 6 (5/8/2023)



BSA License Number
1212835
Email
info@rcplusdesign.com.au
Phone
0421197117

CLIENT
TBC
LOCATION
LOT 12 #67 SHORE STREET EAST
CLEVELAND, REDLAND CITY, QLD

DRAWING NAME
3D INDICATIVE BUILDING 3
DESIGNER

ISSUE
E6 04/MAY/2023 RESPOND TO INPUTS
E4 27/APR/2023 RESPOND TO INPUTS
E3 17/FEB/2023 RESPOND TO INPUTS
E2 14/FEB/2023 RESPOND TO INPUTS


VT
VT
VT
VT

SCALE
@A3

JOB NUMBER	DRAWING	REVISION
	00.8	E6

G:\2022\CLEVELAND, SHORE ST, LOT 12 #67\REV E6\LOT 12 #67 SHORE ST EAST, CLEVELAND, REV E6_VT20230508.ppt | 5/4/2023 | 9:43 AM

BUILDING 3

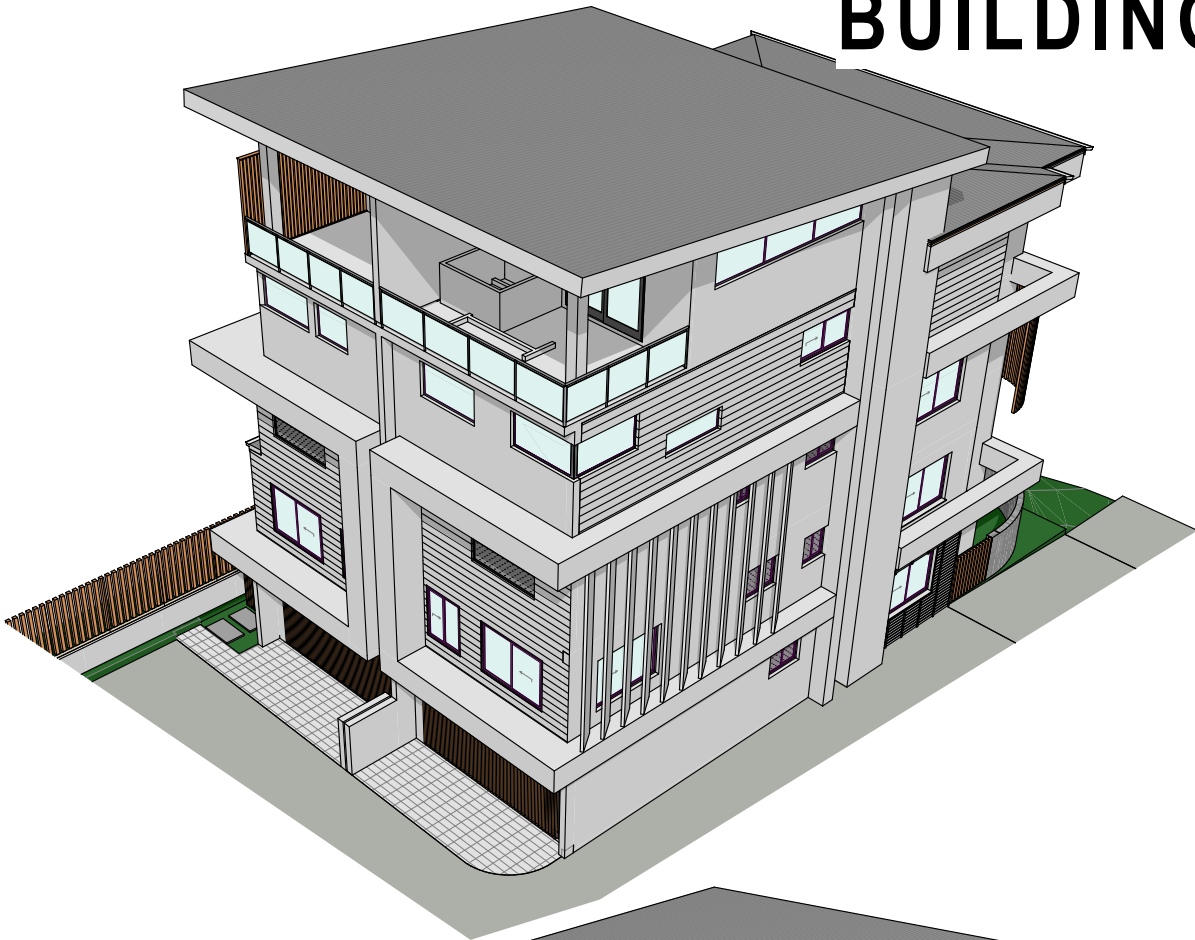

REV E6 (5/8/2023)

RC+
Design

BSA License Number
1212835
Email
info@rcplusdesign.com.au
Phone
0421197117

CLIENT
TBC
LOCATION
LOT 12 #67 SHORE STREET EAST
CLEVELAND, REDLAND CITY, QLD

DRAWING NAME
3D INDICATIVE BUILDING 3
DESIGNER

ISSUE
E6 04/MAY/2023 RESPOND TO INPUTS
E4 27/APR/2023 RESPOND TO INPUTS
E3 17/FEB/2023 RESPOND TO INPUTS
E2 14/FEB/2023 RESPOND TO INPUTS

VT
VT
VT
VT

SCALE
@A3


JOB NUMBER	DRAWING	REVISION
	00.9	E6

G:\2022\CLEVELAND, SHORE ST, LOT 12 #67\REV E6\LOT 12 #67 SHORE ST EAST, CLEVELAND, REV E6
_VT20230508.ppt | 5/4/2023 | 9:43 AM

SHORE STREET EAST

NORTH EAST ELEVATION

(A): RETRACTABLE WALL MOUNTED CLOTHES LINES

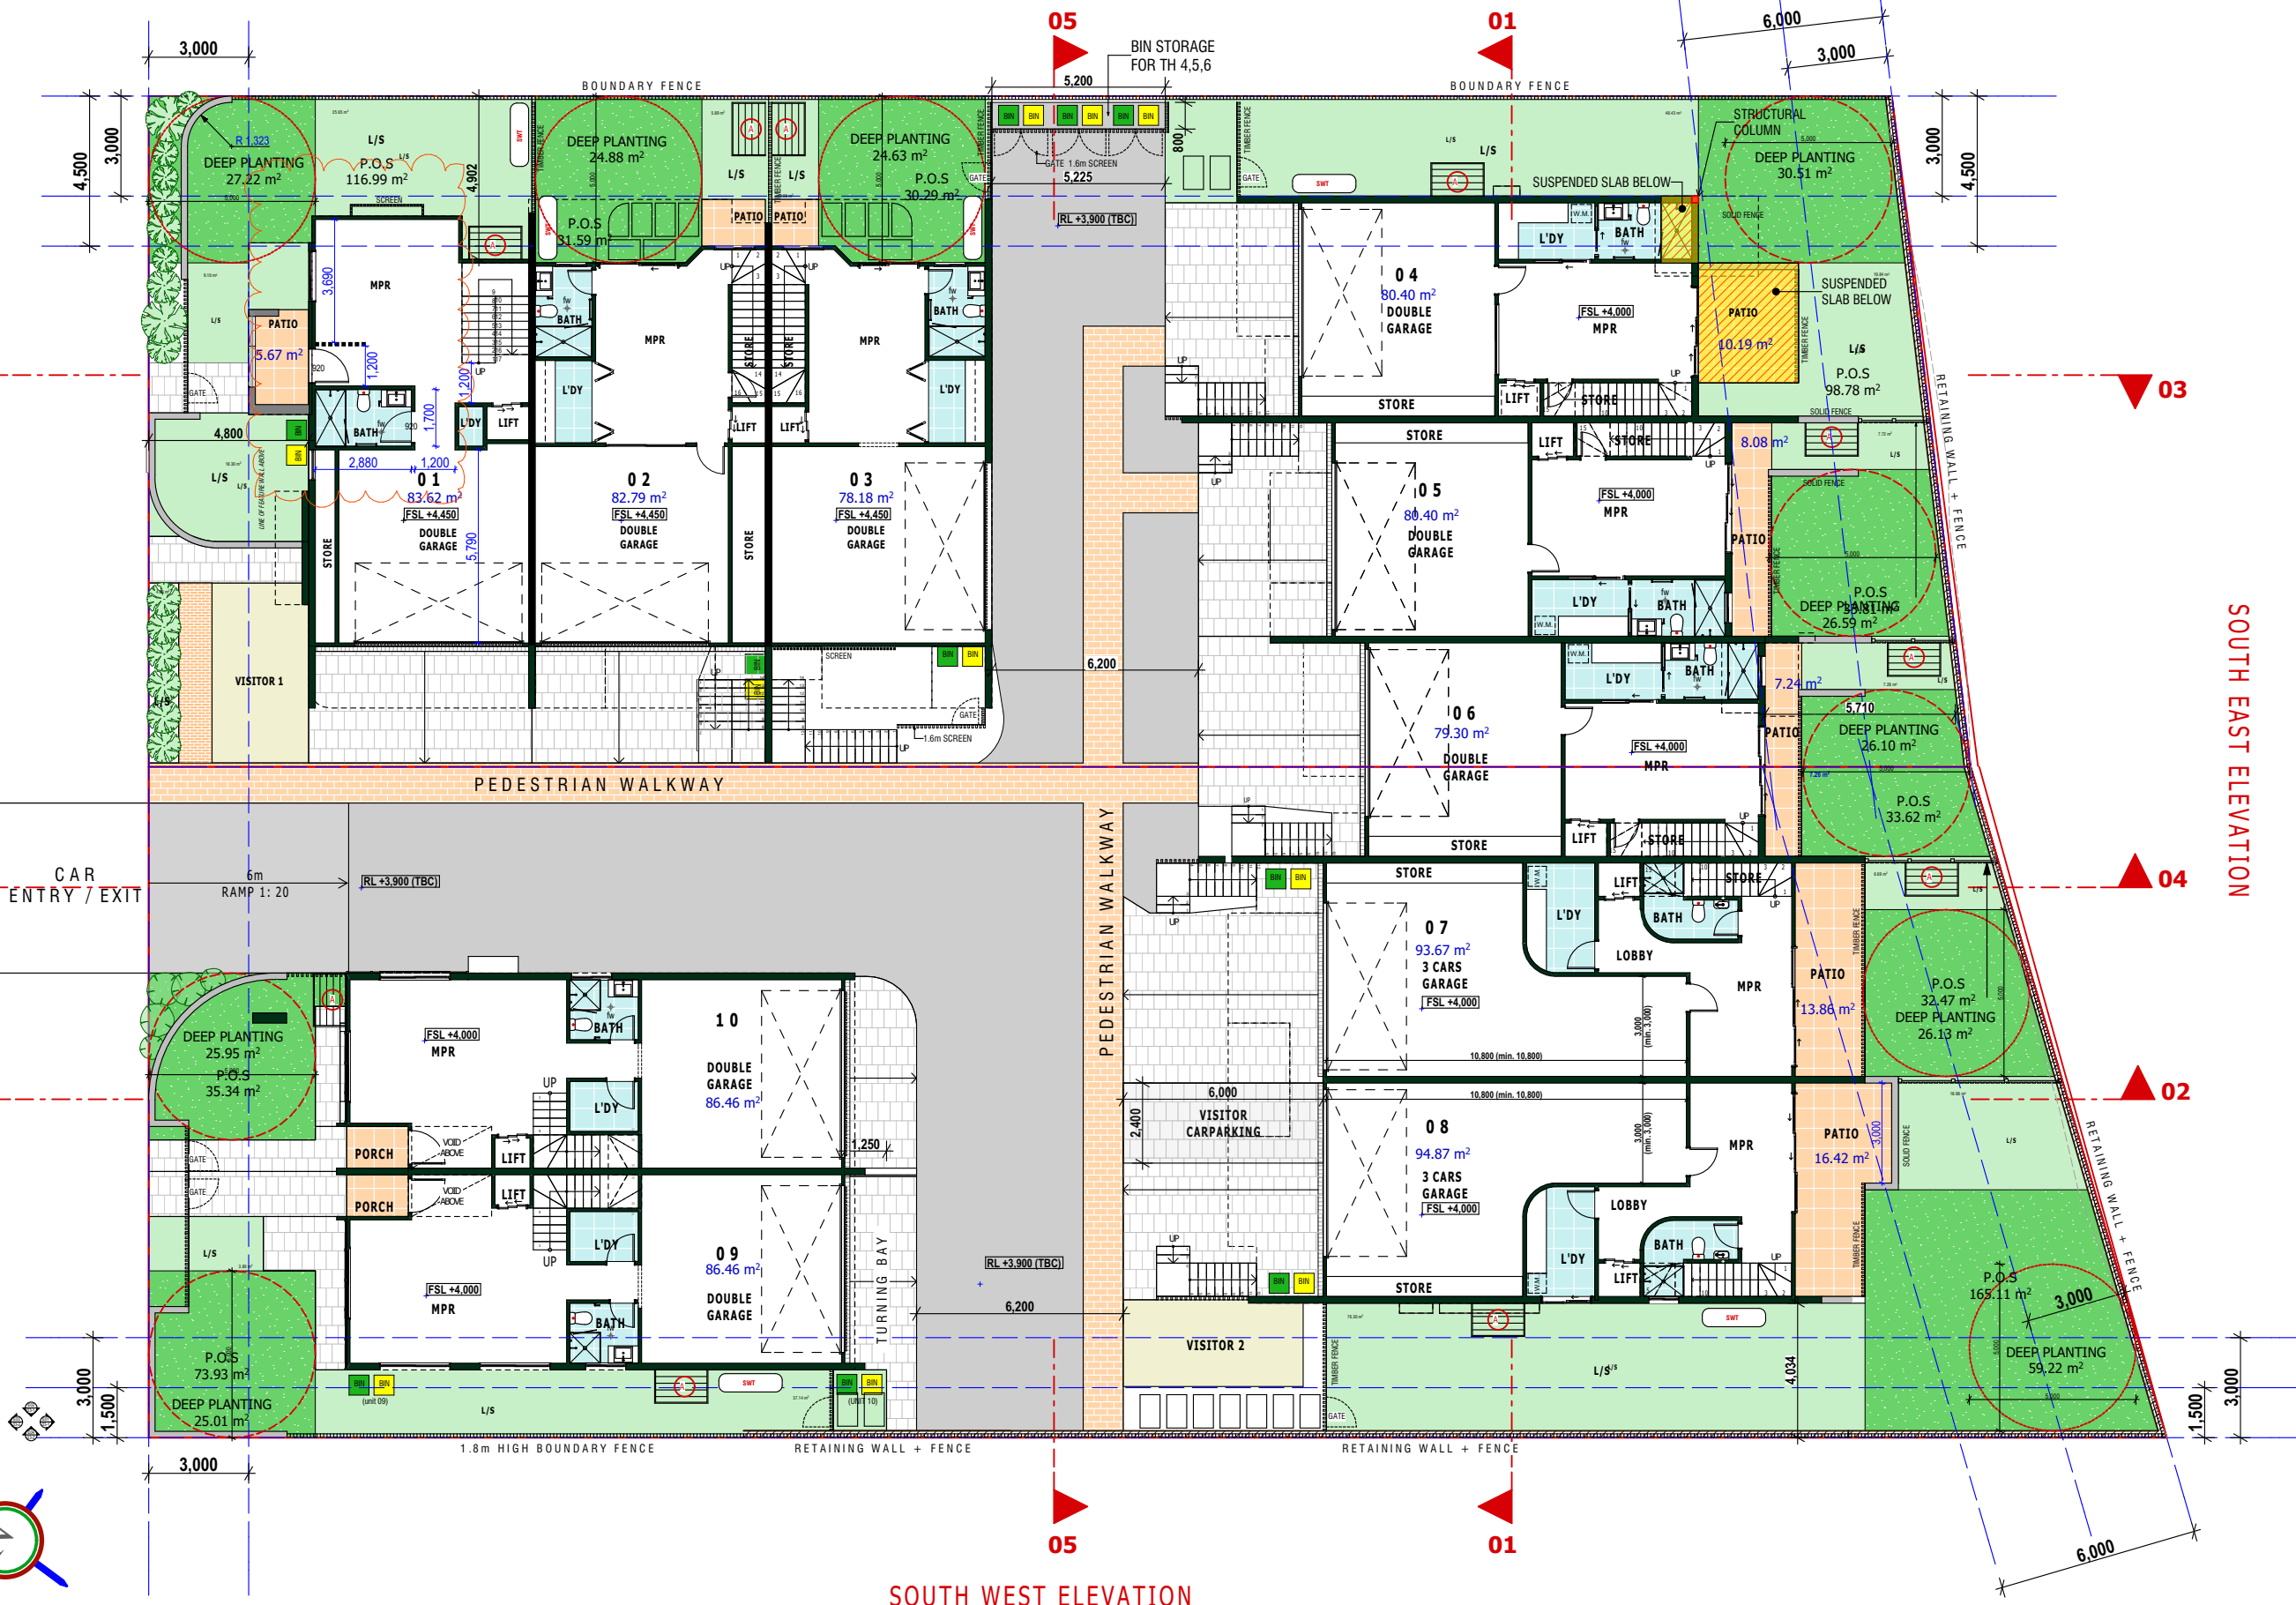

SOUTH WEST ELEVATION

SOUTH EAST ELEVATION

REV E6 (5/8/2023)

RC+
Design

BSA License Number
1212835
Email
info@rcplusdesign.com.au
Phone
0421197117

CLIENT
TBC
LOCATION
LOT 12 #67 SHORE STREET EAST
CLEVELAND, REDLAND CITY, QLD

DRAWING NAME
GROUND FLOOR
DESIGNER

ISSUE
E6 04/MAY/2023 RESPOND TO INPUTS
E4 27/APR/2023 RESPOND TO INPUTS
E3 17/FEB/2023 RESPOND TO INPUTS
E2 14/FEB/2023 RESPOND TO INPUTS

VT
VT
VT
VT


SCALE
1:200
@A3

JOB NUMBER	DRAWING	REVISION
	02-1	E6

G:\2022\CLEVELAND, SHORE ST, LOT 12 #67\REV E6\LOT 12 #67 SHORE ST EAST, CLEVELAND, REV E6
_VT20230508.dwg | 5/4/2023 | 9:43 AM

SHORE STREET EAST

REV E6 (5/8/2023)

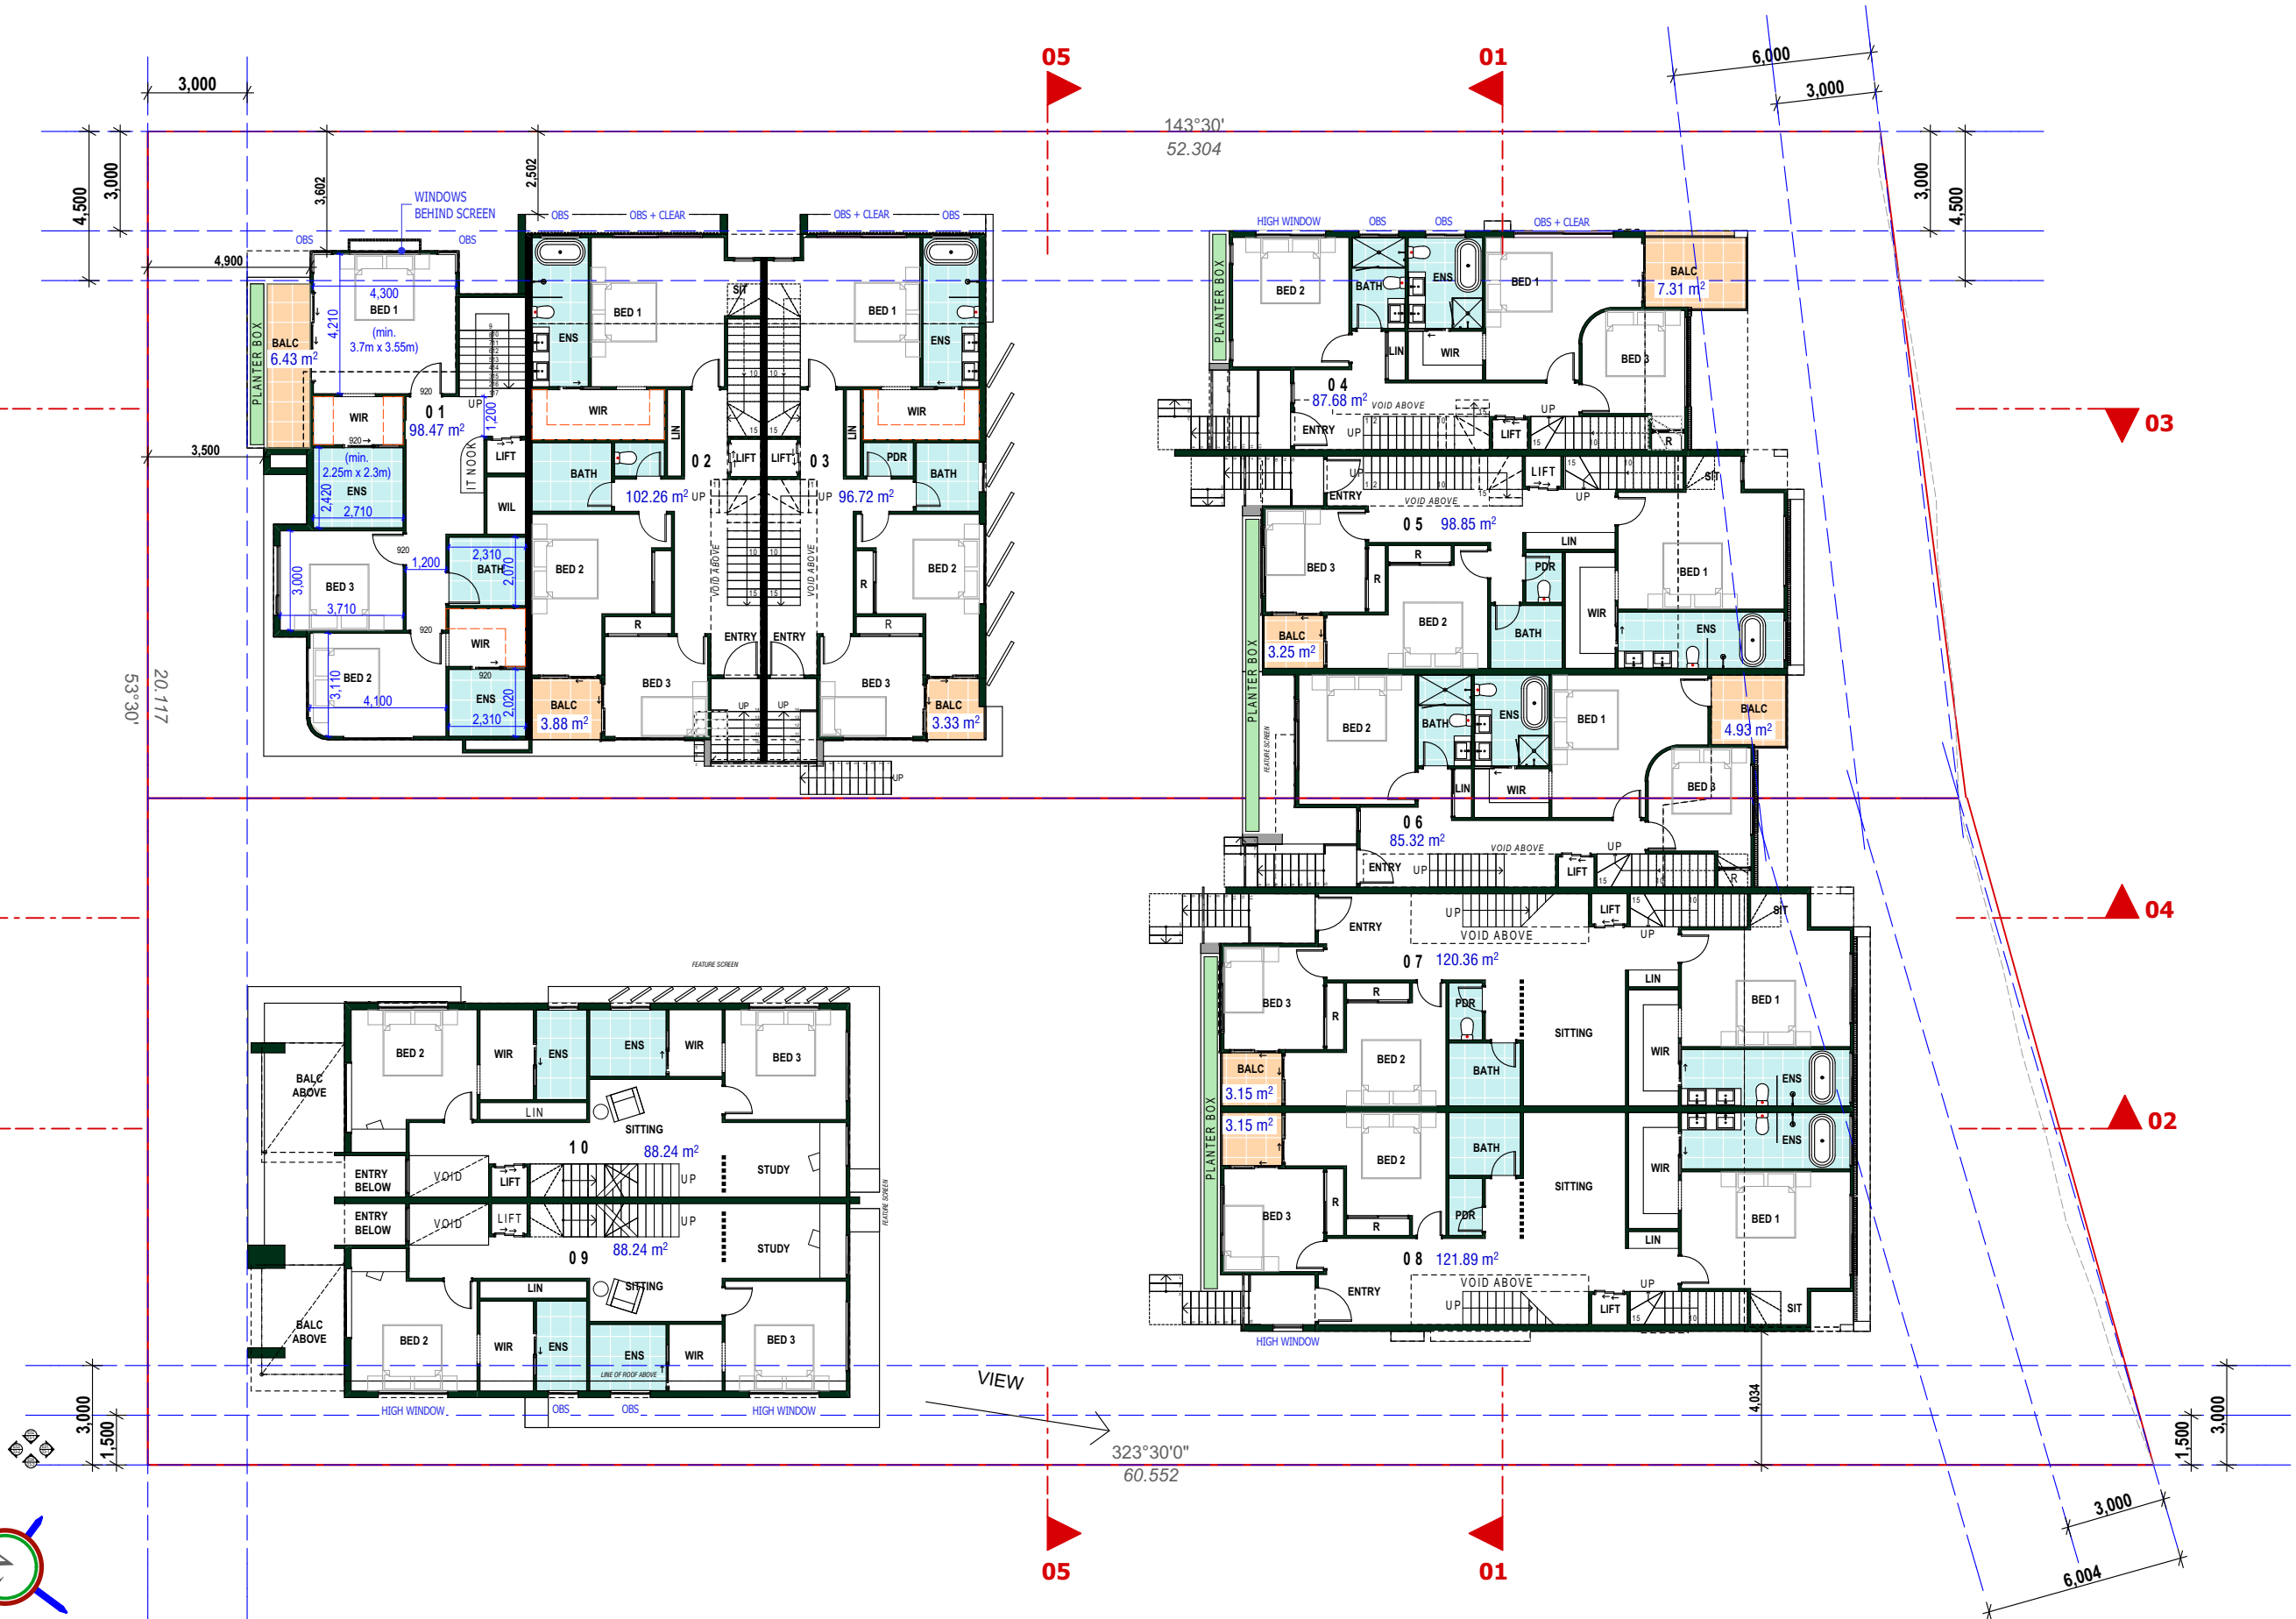

RC+
Design

BSA License Number
1212835
Email
info@rcplusdesign.com.au
Phone
0421197117

CLIENT
TBC
LOCATION
LOT 12 #67 SHORE STREET EAST
CLEVELAND, REDLAND CITY, QLD

DRAWING NAME
FIRST FLOOR
DESIGNER

ISSUE
E6 04/MAY/2023 RESPOND TO INPUTS
E4 27/APR/2023 RESPOND TO INPUTS
E3 17/FEB/2023 RESPOND TO INPUTS
E2 14/FEB/2023 RESPOND TO INPUTS

VT
VT
VT
VT


SCALE
1:200
@A3

JOB NUMBER	DRAWING	REVISION
	02-2	E6

G:\2022\CLEVELAND, SHORE ST, LOT 12 #67\REV E6\LOT 12 #67 SHORE ST EAST, CLEVELAND, REV E6
_VT20230508.pn | 5/4/2023 | 9:43 AM

SHORE STREET EAST

REV E6 (5/8/2023)

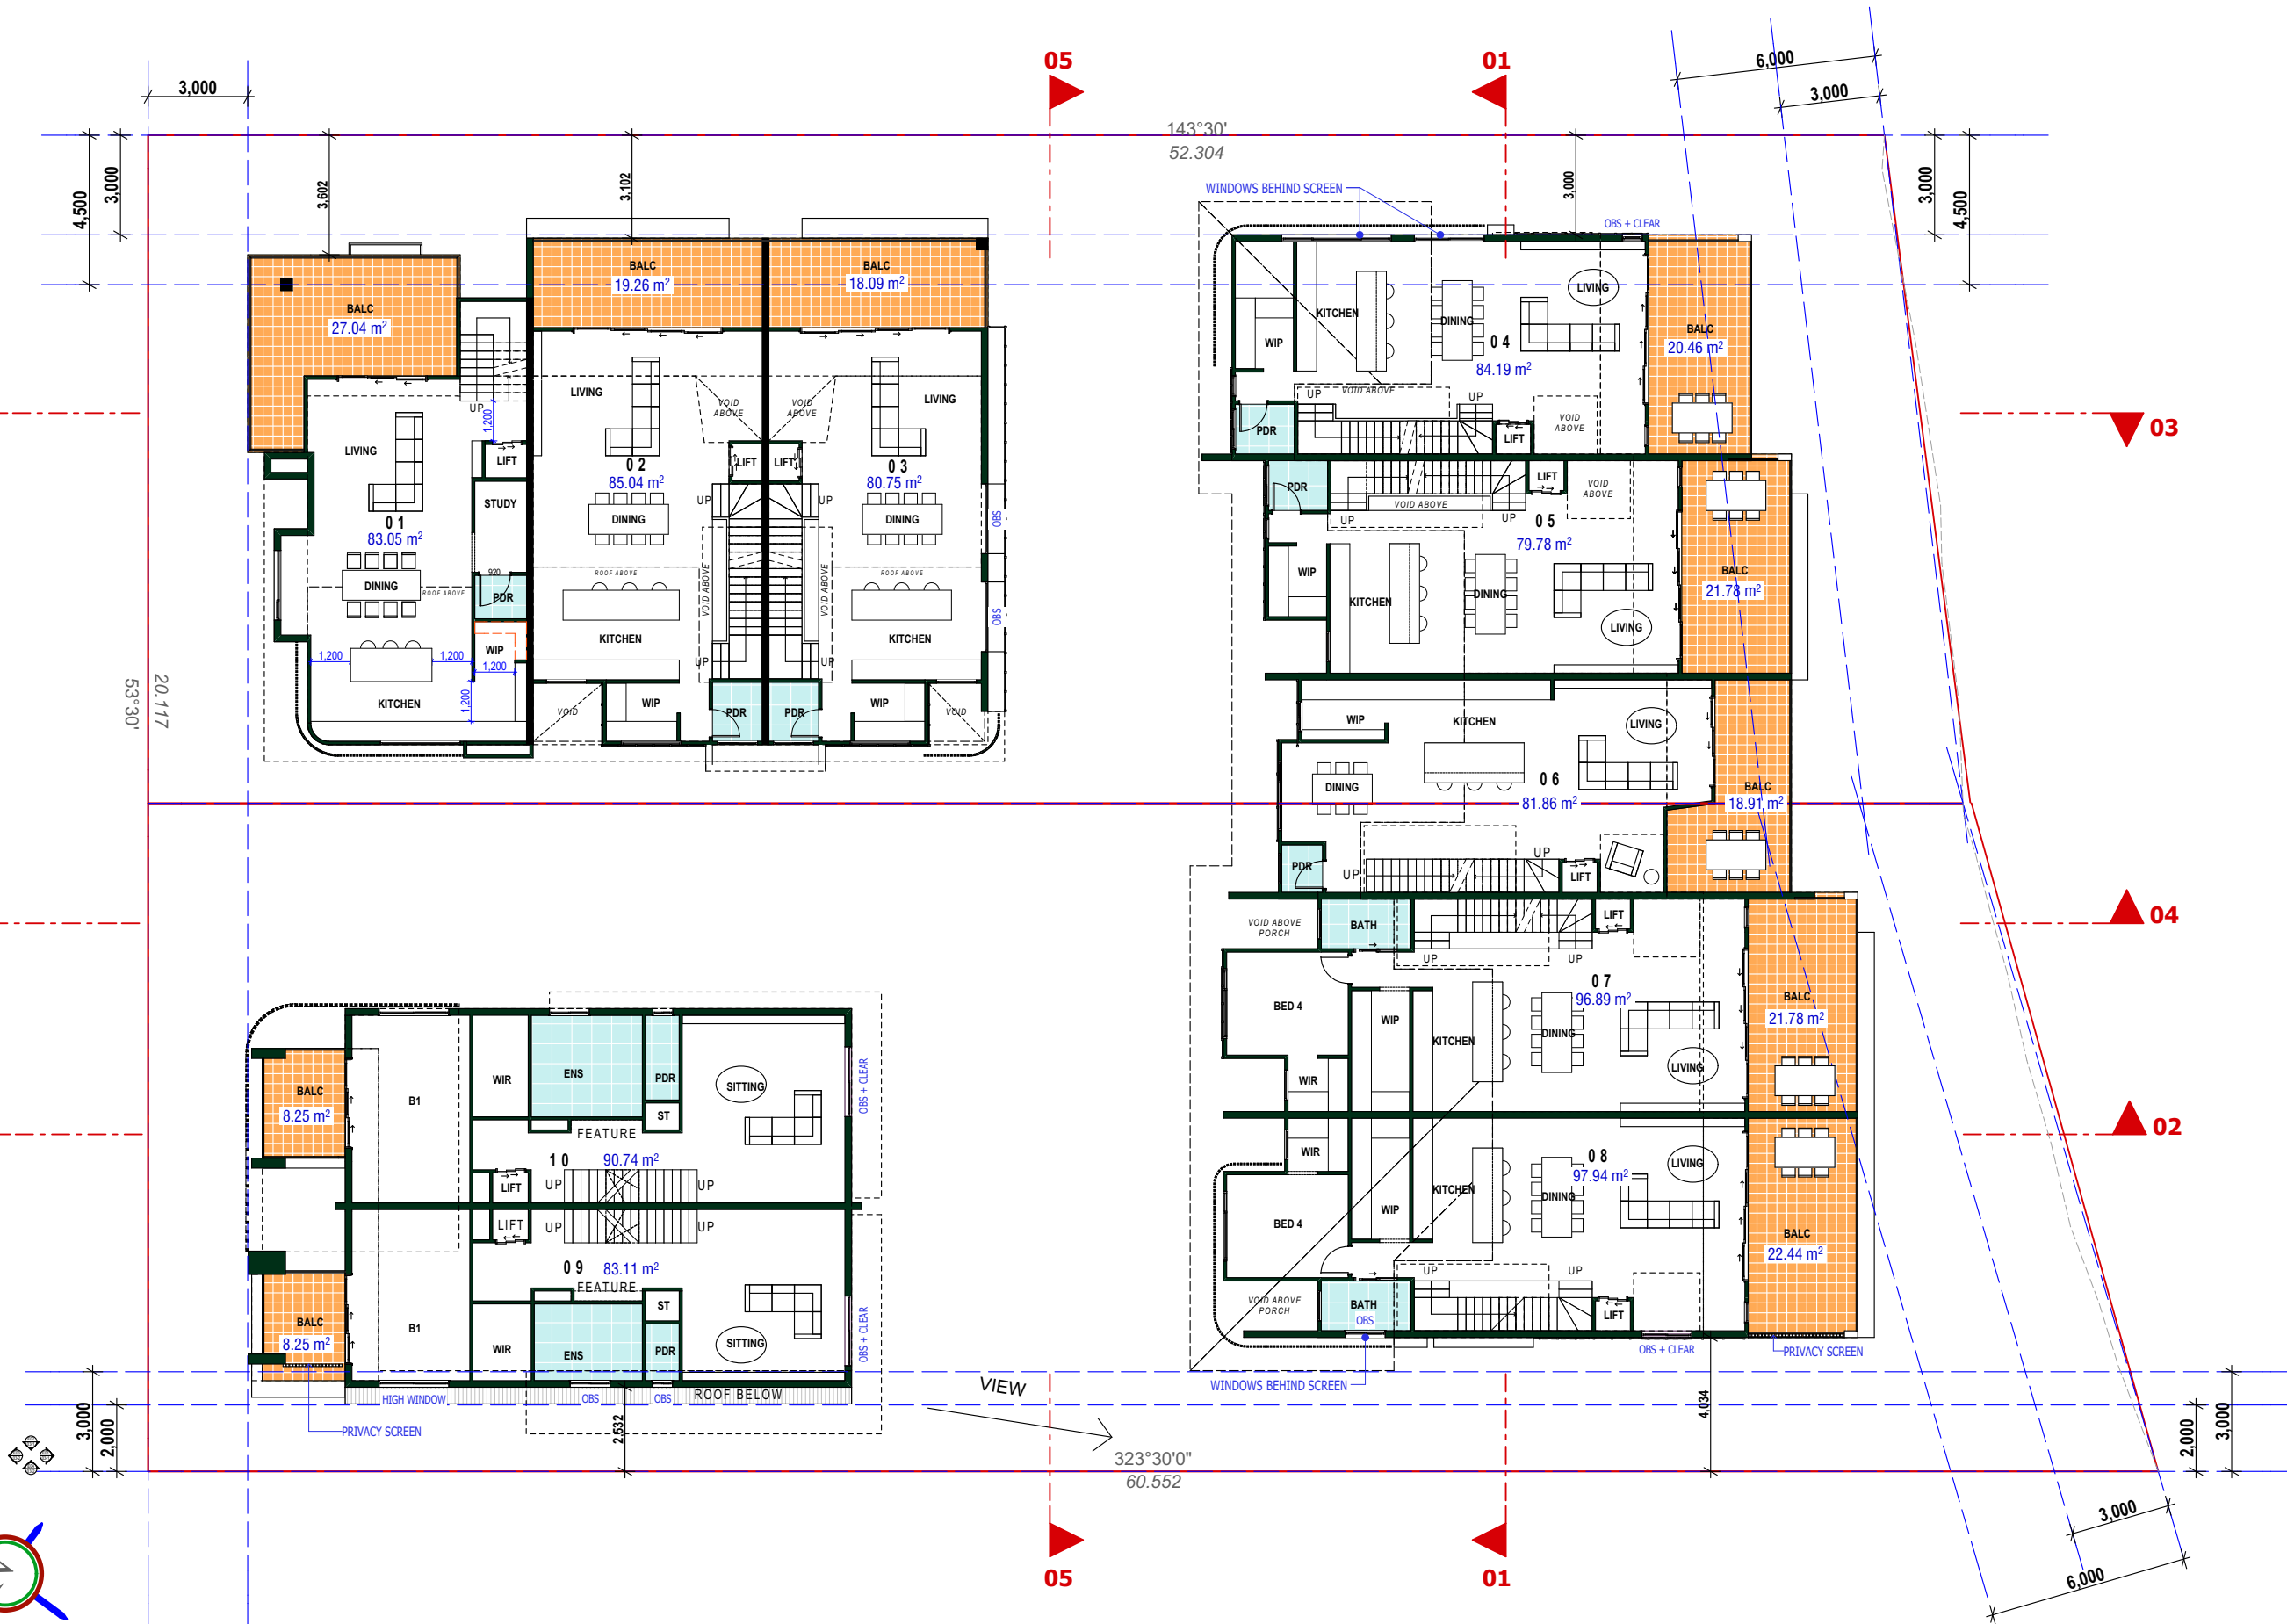

RC+
Design

BSA License Number
1212835
Email
info@rcplusdesign.com.au
Phone
0421197117

CLIENT
TBC
LOCATION
LOT 12 #67 SHORE STREET EAST
CLEVELAND, REDLAND CITY, QLD

DRAWING NAME
SECOND FLOOR
DESIGNER

ISSUE
E6 04/MAY/2023 RESPOND TO INPUTS
E4 27/APR/2023 RESPOND TO INPUTS
E3 17/FEB/2023 RESPOND TO INPUTS
E2 14/FEB/2023 RESPOND TO INPUTS

VT
VT
VT
VT


SCALE
1:200
@A3

JOB NUMBER	DRAWING	REVISION
	02-3	E6

G:\2022\CLEVELAND, SHORE ST, LOT 12 #67\REV E6\LOT 12 #67 SHORE ST EAST, CLEVELAND, REV E6
_VT20230508.pn | 5/4/2023 | 9:43 AM

SHORE STREET EAST

REV E6 (5/8/2023)

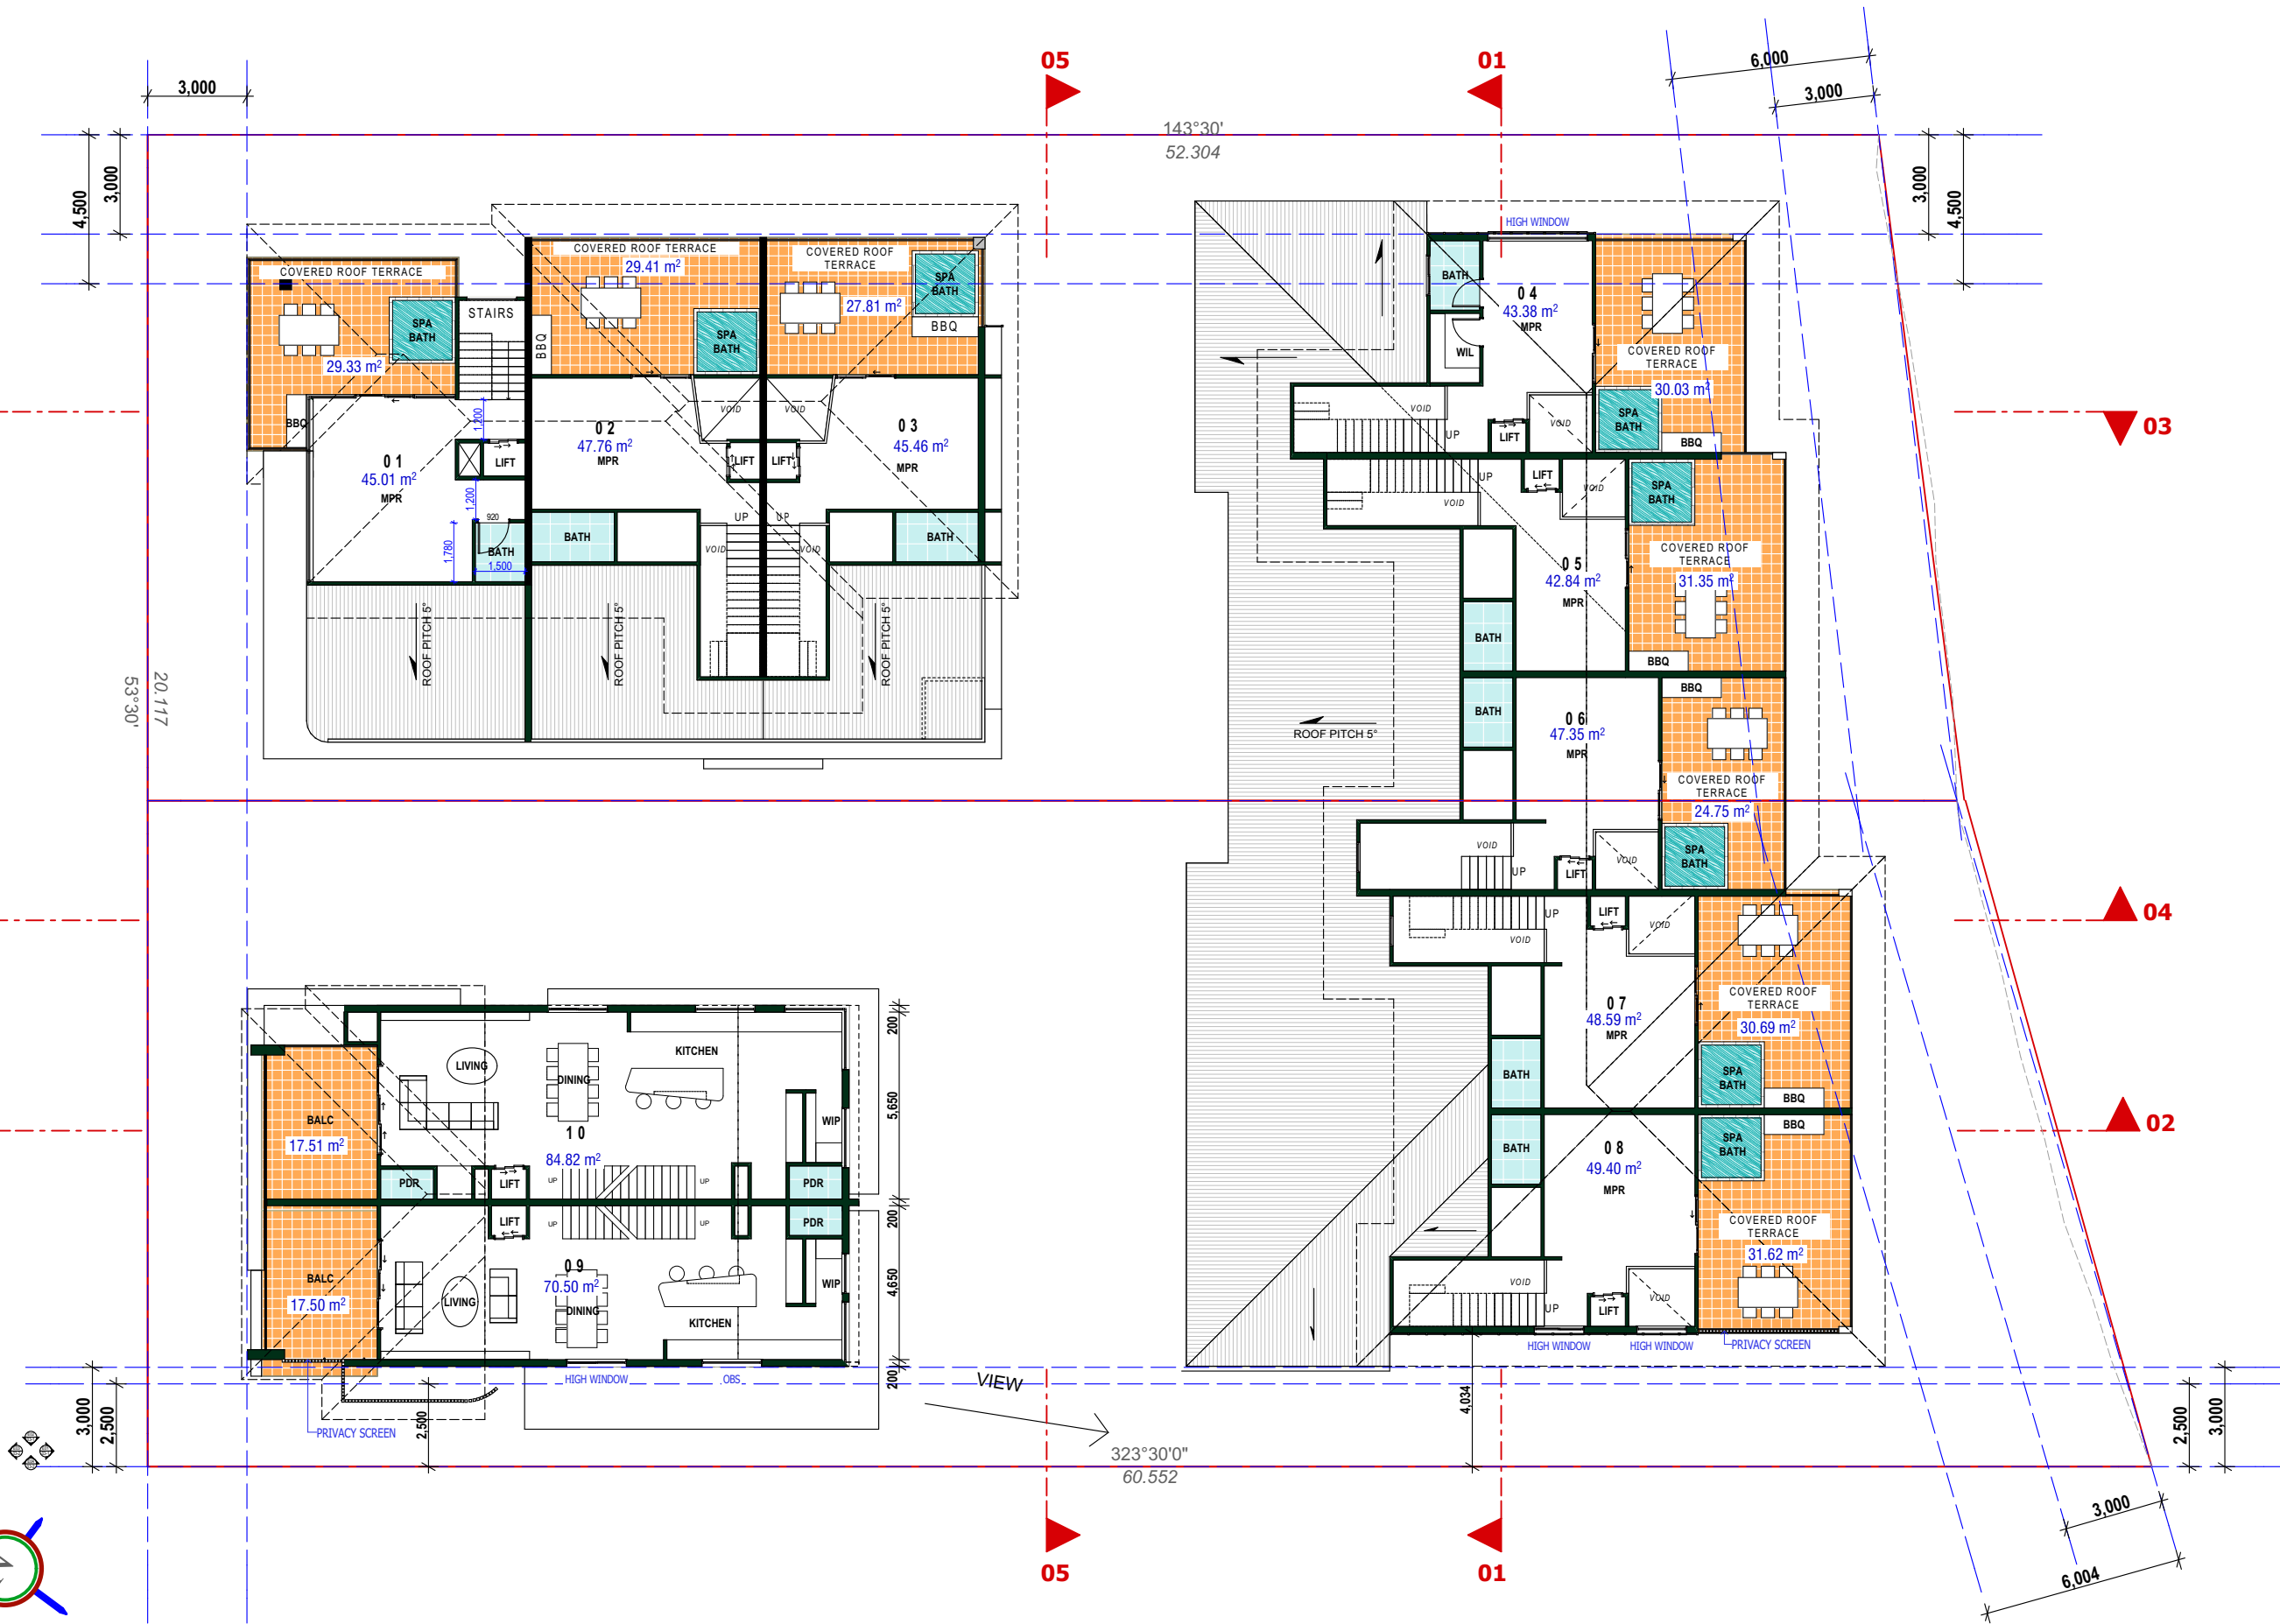

RC+
Design

BSA License Number
1212835
Email
info@rcplusdesign.com.au
Phone
0421197117

CLIENT
TBC
LOCATION
LOT 12 #67 SHORE STREET EAST
CLEVELAND, REDLAND CITY, QLD

DRAWING NAME
THIRD FLOOR
DESIGNER

ISSUE
E6 04/MAY/2023 RESPOND TO INPUTS
E4 27/APR/2023 RESPOND TO INPUTS
E3 17/FEB/2023 RESPOND TO INPUTS
E2 14/FEB/2023 RESPOND TO INPUTS

VT
VT
VT
VT


SCALE
1:200
@A3

JOB NUMBER	DRAWING	REVISION
	02-4	E6

G:\2022\CLEVELAND, SHORE ST, LOT 12 #67\REV E6\LOT 12 #67 SHORE ST EAST, CLEVELAND, REV E6
_VT20230508.pn | 5/4/2023 | 9:43 AM

SHORE STREET EAST

REV E6 (5/8/2023)

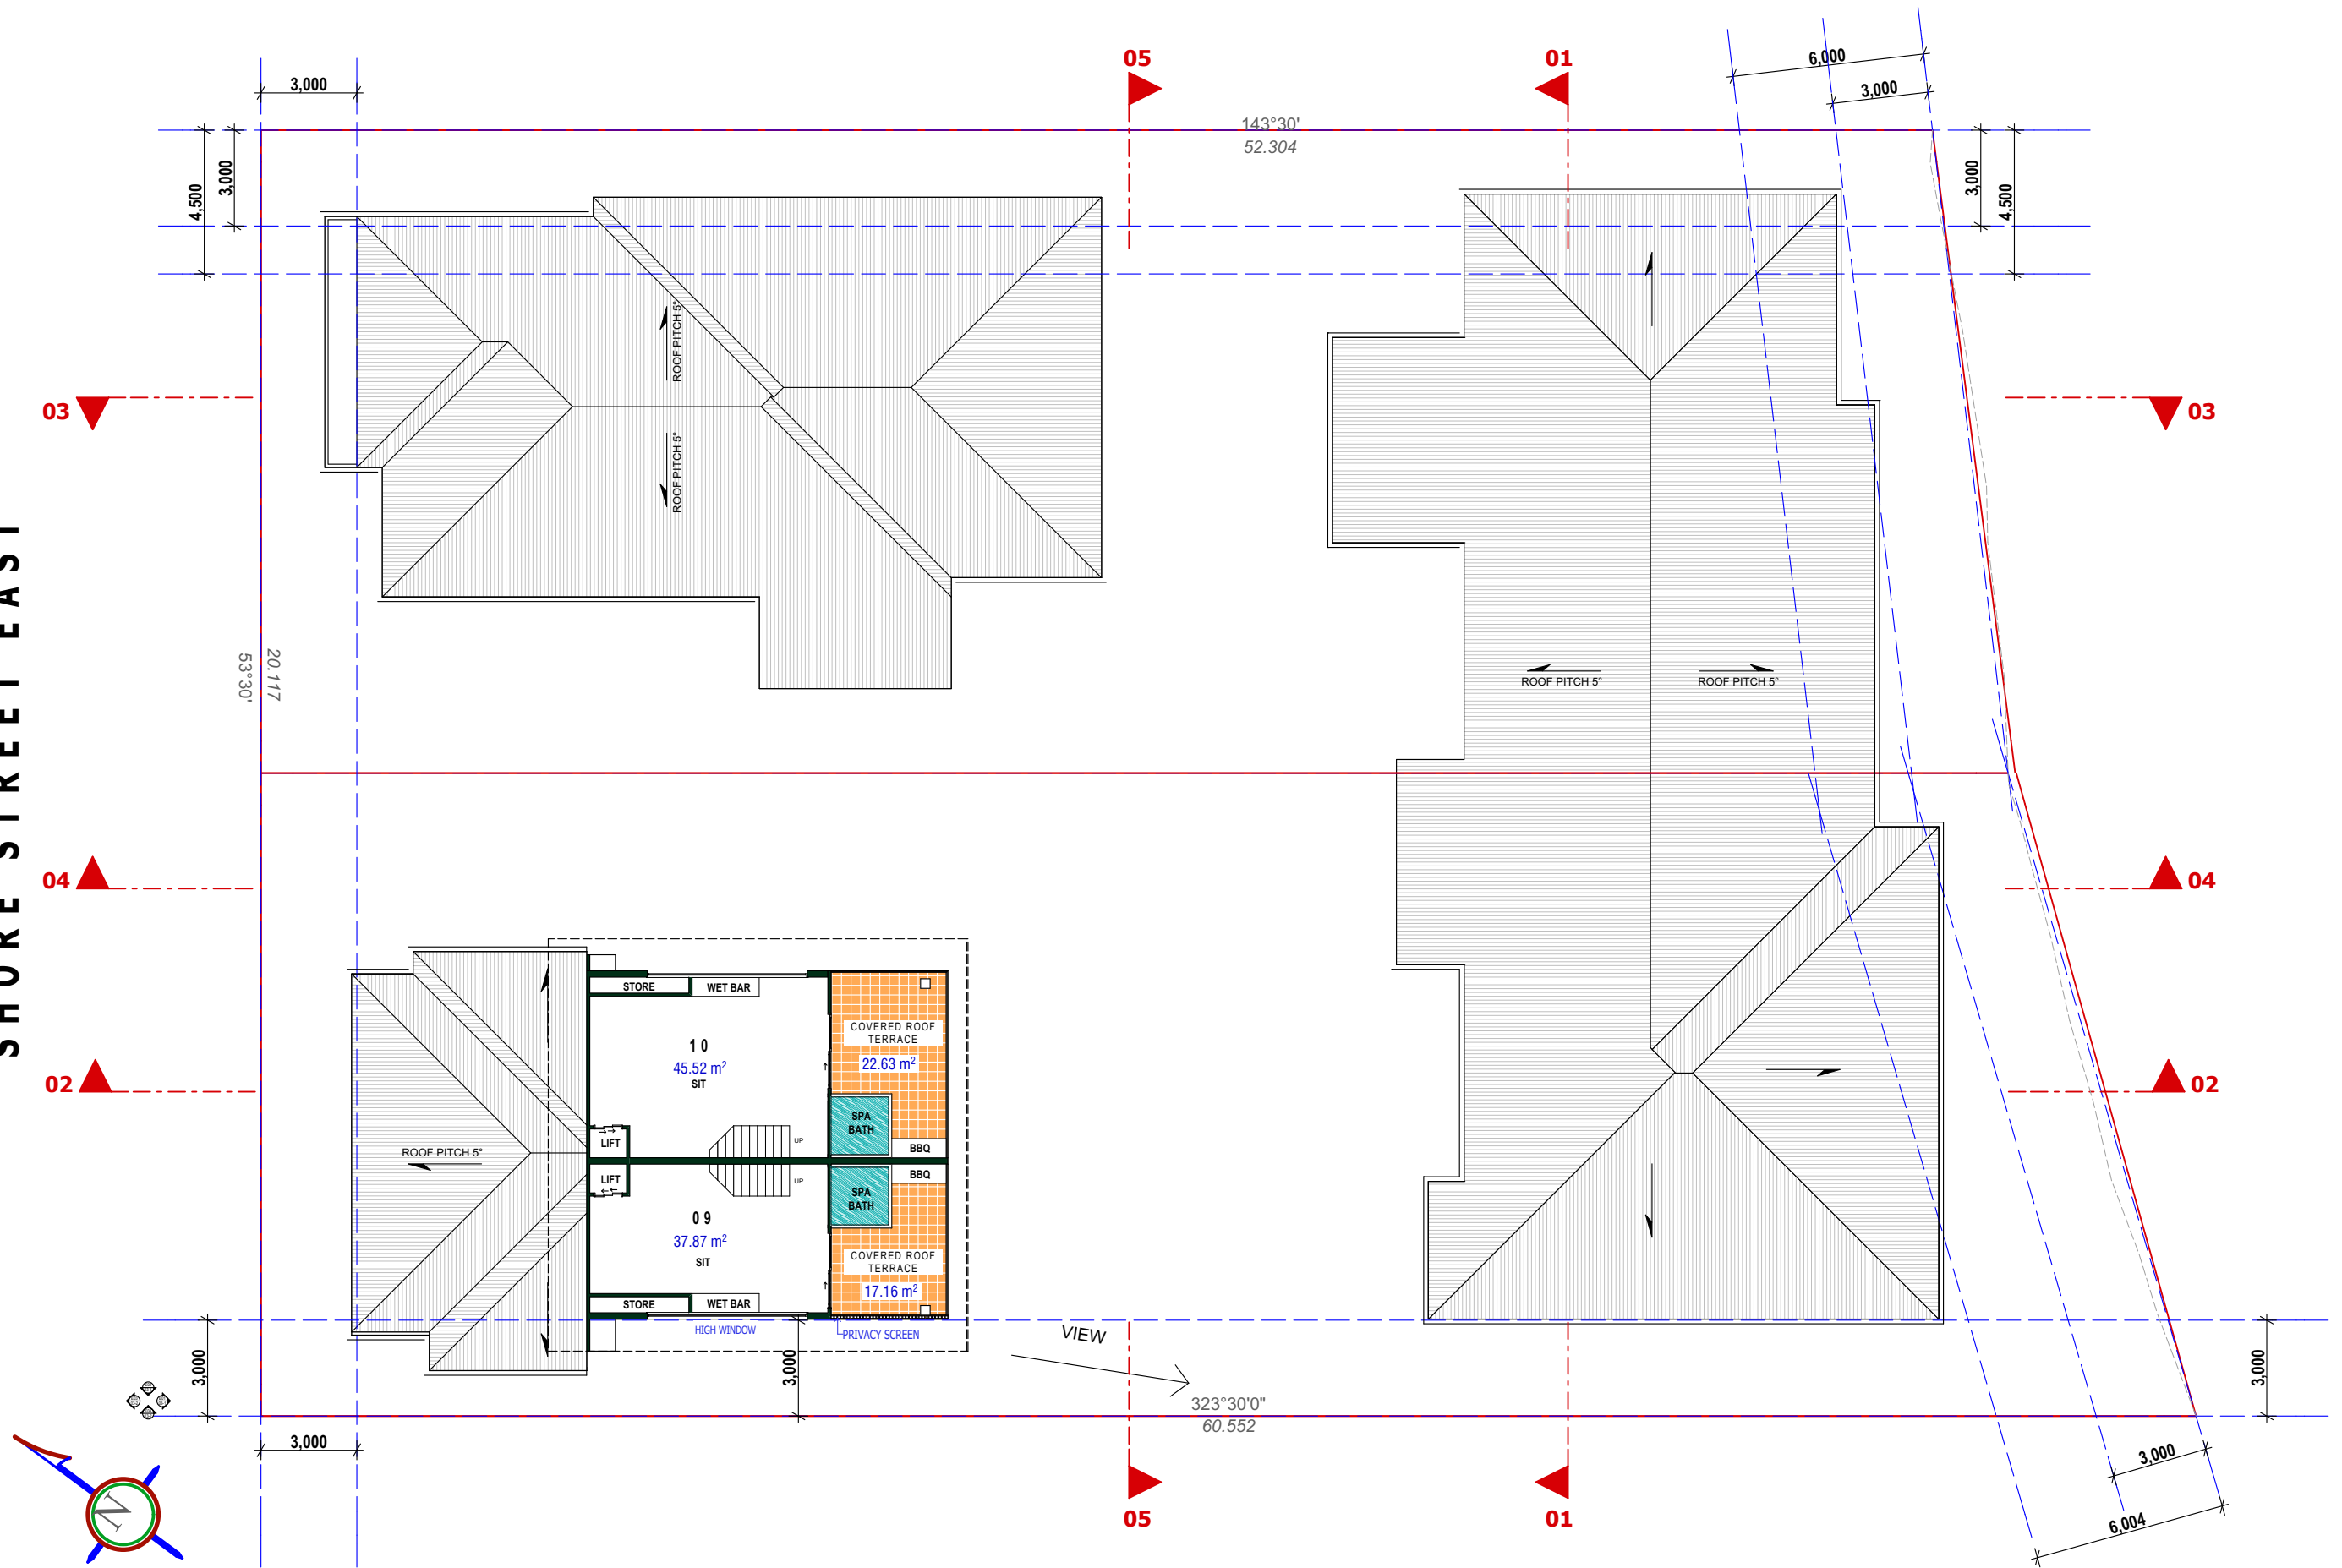

BSA License Number
1212835

Email
info@rcplusdesign.com.au

Phone
0421197117

CLIENT
TBC

LOCATION
LOT 12 #67 SHORE STREET EAST
CLEVELAND, REDLAND CITY, QLD

DRAWING NAME
FOURTH FLOOR

DESIGNER


ISSUE	
E6	04/MAY/2023 RESPOND TO INPUTS
E4	27/APR/2023 RESPOND TO INPUTS
E3	17/FEB/2023 RESPOND TO INPUTS
E2	14/FEB/2023 RESPOND TO INPUTS

VT
VT
VT
VT


SCALE
1:200
@ **A3**

JOB NUMBER	DRAWING	REVISION
	02-5	E6
G:\2022\CLEVELAND, SHORE ST, LOT 12 #67\REV E6\LOT 12 #67 SHORE ST EAST, CLEVELAND, REV E6		


G:\2022\CLEVELAND, SHORE ST, LOT 12 #67\REV E6\LOT 12 #67 SHORE ST EAST, CLEVELAND - REV E6
VT20230508.pln | 5/4/2023 | 9:43 AM



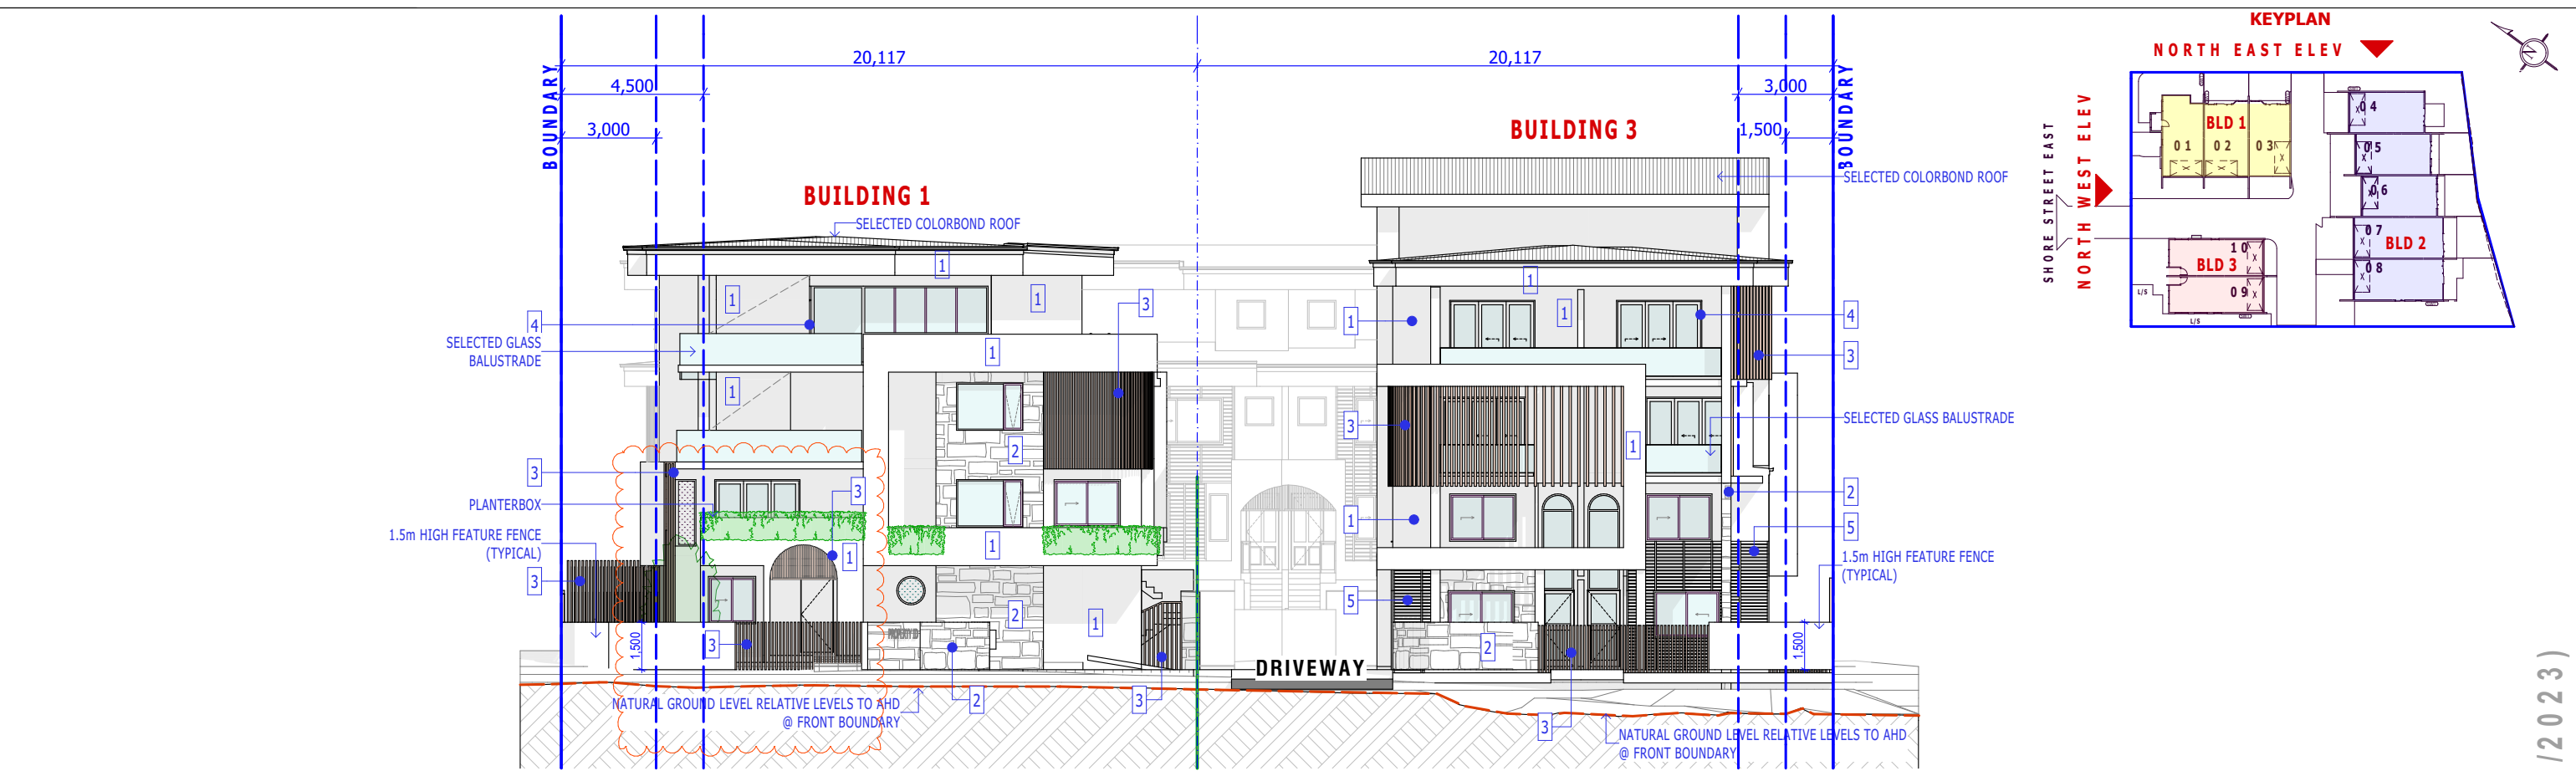


SITE ELEVATION : NORTH WEST ELEVATION 1:200

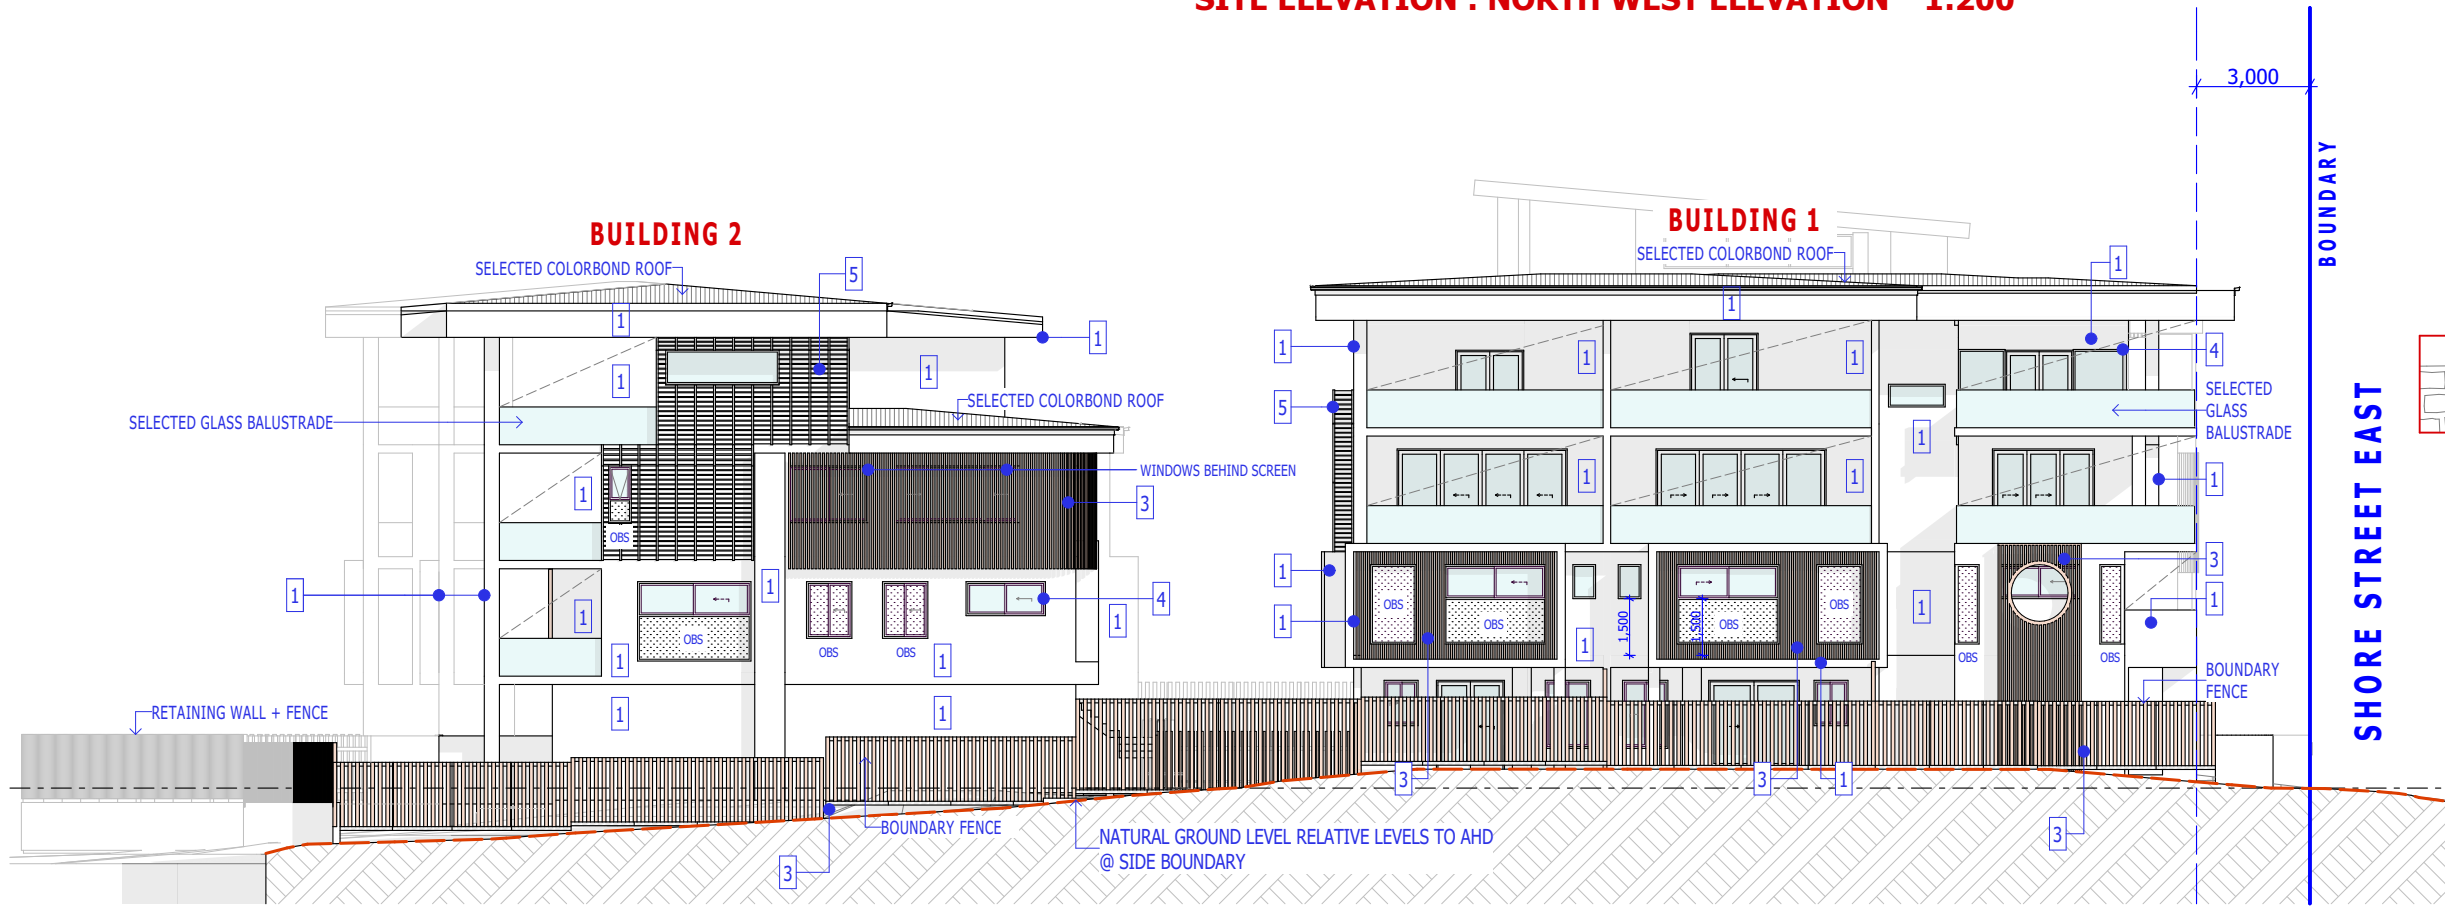


SITE ELEVATION : NORTH EAST ELEVATION 1:200

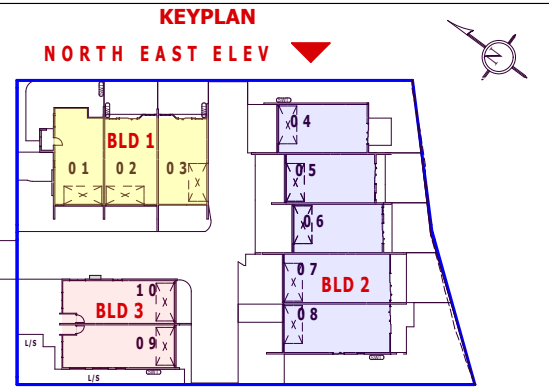

 
 
 
COLOUR SCHEME	
	1. MAIN COLOUR : DULUX VIVID WHITE or similar
	2. FEATURE PACKOUT WALL : SELECTED FEATURE STONE - or similar
	3. FEATURE VERTICAL SCREEN / VERTICAL WALL CLADDING / GARAGE DOOR : SELECTED TIMBER / TIMBER LOOK PANEL - or similar
	4. DOOR & WINDOW FRAME : SELECTED ALUMINIUM FRAME COLORBOND MONUMENT - or similar
	5. FEATURE WALL CLADDING TYPE A DULUX VIVID WHITE or similar
	6. FEATURE WALL CLADDING TYPE B JAMES HARDIE or similar
	GLASS - CLEAR
	GLASS - OBSCURED

	BSA License Number 1212835 Email info@rcplusdesign.com.au Phone 0421197117	CLIENT TBC LOCATION LOT 12 #67 SHORE STREET EAST CLEVELAND, REDLAND CITY, QLD	DRAWING NAME SITE ELEVATIONS DESIGNER	ISSUE E6 04/MAY/2023 RESPOND TO INPUTS E4 27/APR/2023 RESPOND TO INPUTS E3 17/FEB/2023 RESPOND TO INPUTS E2 14/FEB/2023 RESPOND TO INPUTS	VT VT VT VT	SCALE 1:200 @A3	JOB NUMBER	DRAWING 03-1	REVISION E6

REV E6 (5/8/2023)

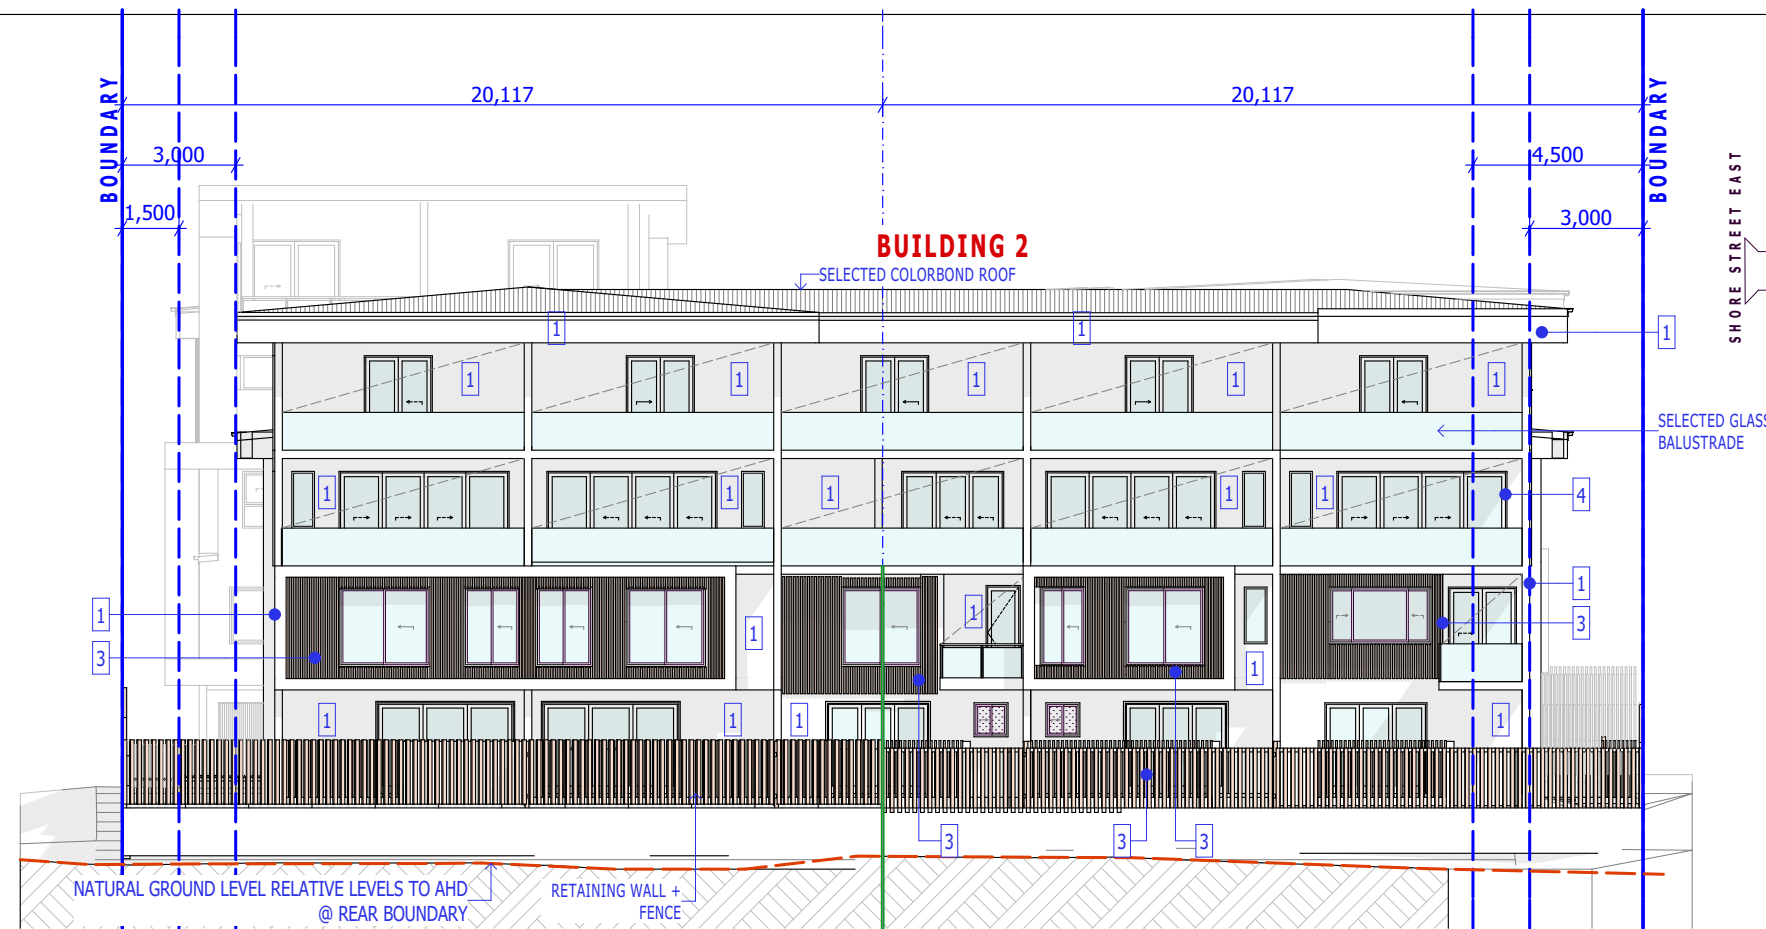

SITE ELEVATION : SOUTH EAST ELEVATION 1:200

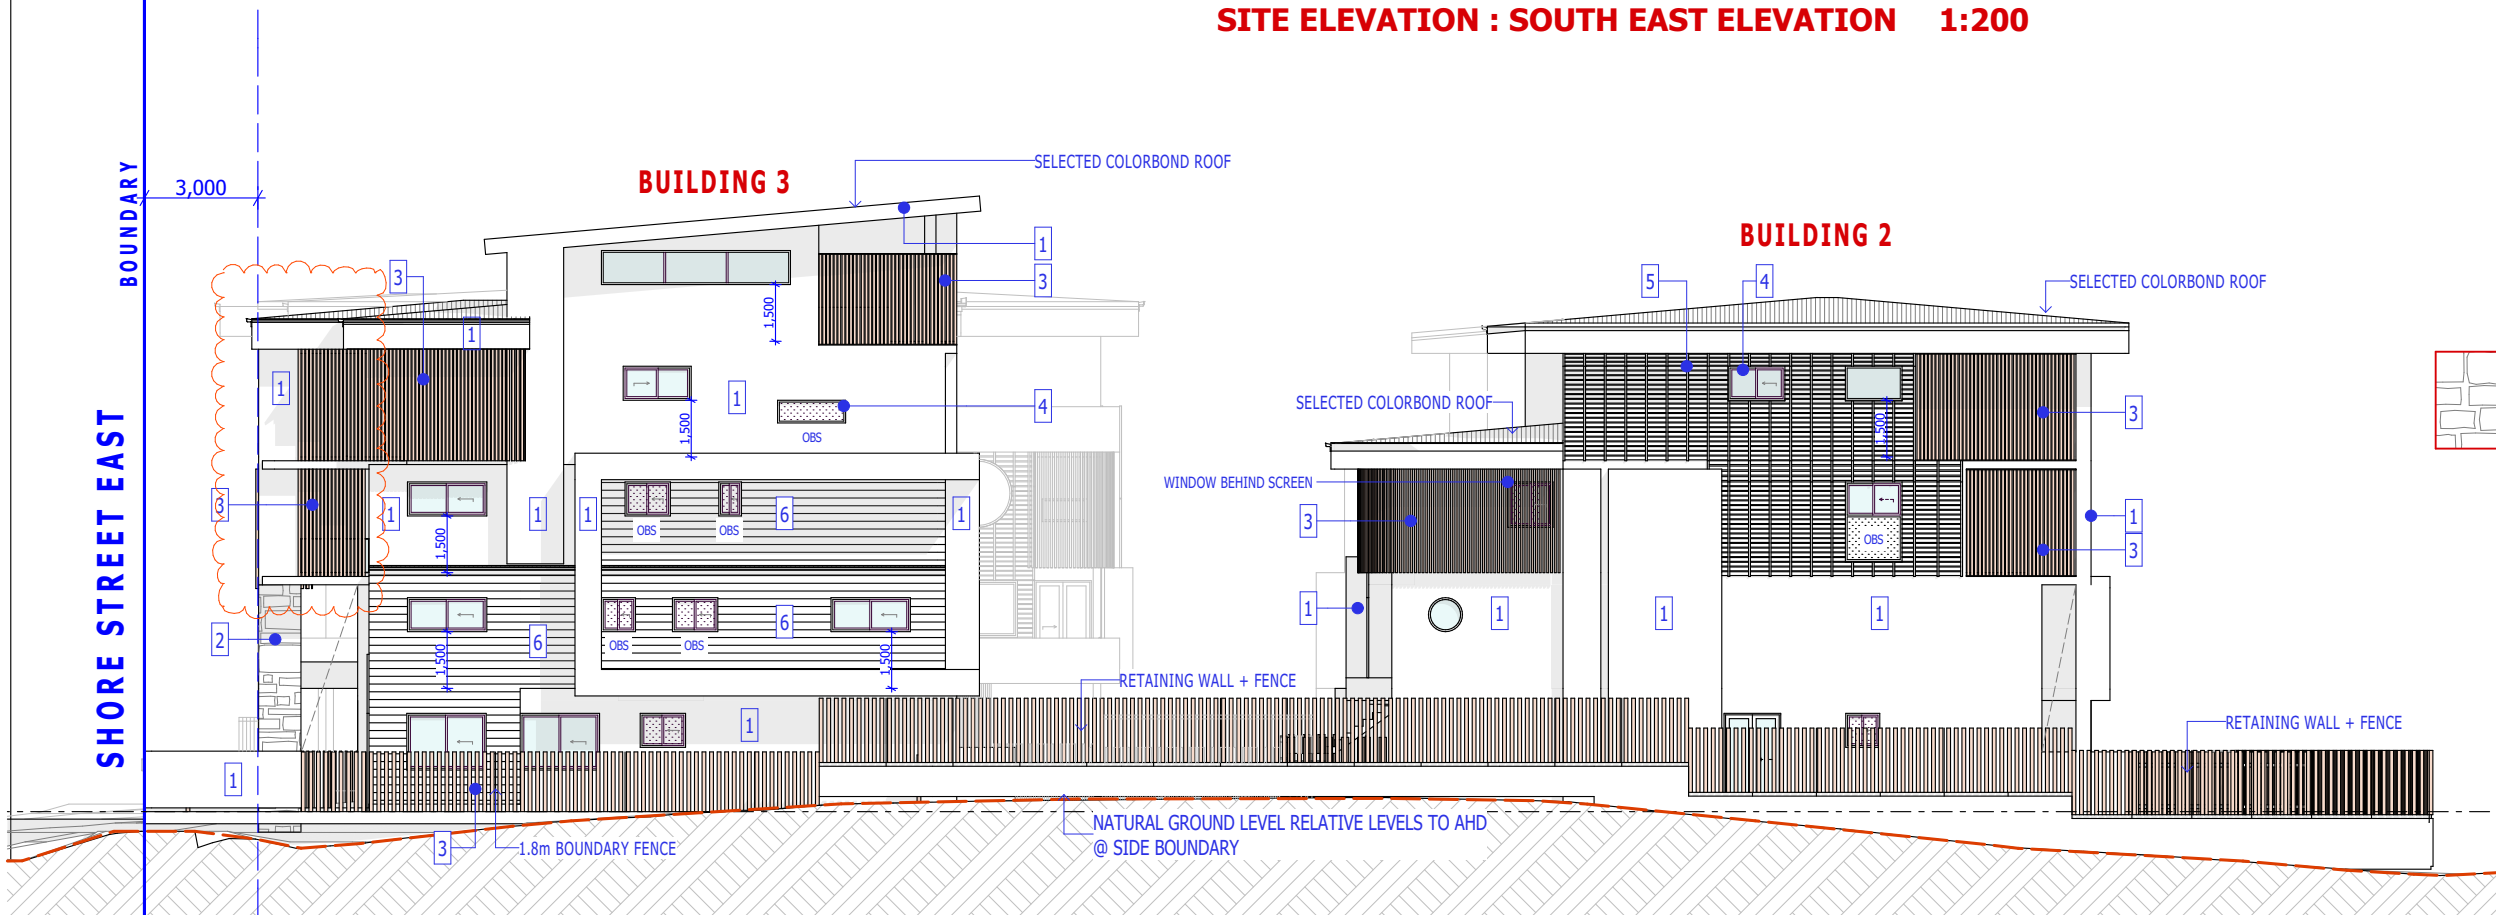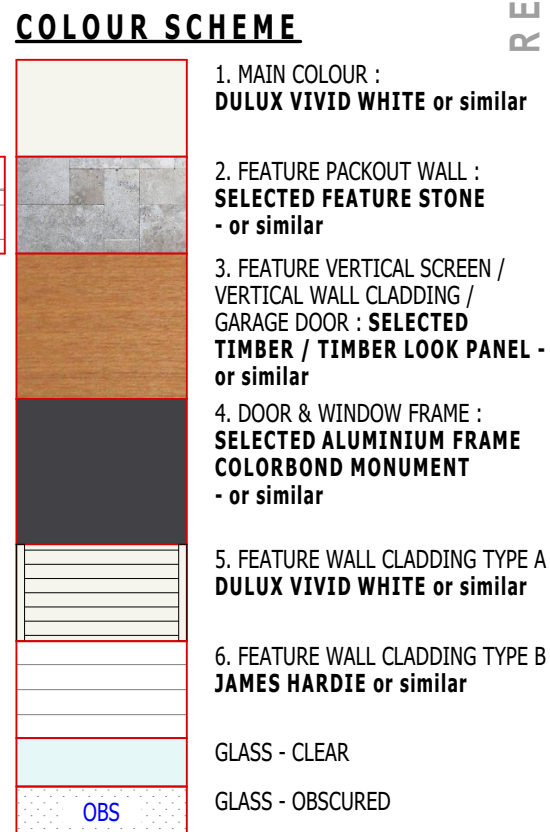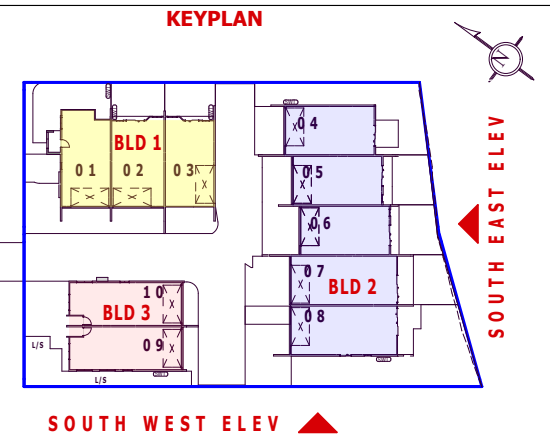

SITE ELEVATION : SOUTH WEST ELEVATION 1:200

RC+
Design

BSA License Number
1212835
Email
info@rcplusdesign.com.au
Phone
0421197117

CLIENT
TBC
LOCATION
LOT 12 #67 SHORE STREET EAST
CLEVELAND, REDLAND CITY, QLD

DRAWING NAME
SITE ELEVATIONS
DESIGNER


ISSUE
E6 04/MAY/2023 RESPOND TO INPUTS
E4 27/APR/2023 RESPOND TO INPUTS
E3 17/FEB/2023 RESPOND TO INPUTS
E2 14/FEB/2023 RESPOND TO INPUTS

VT
VT
VT
VT



SCALE
1:200
@A3

JOB NUMBER	DRAWING	REVISION
03-2	E6	

REV E6 (5/8/2023)

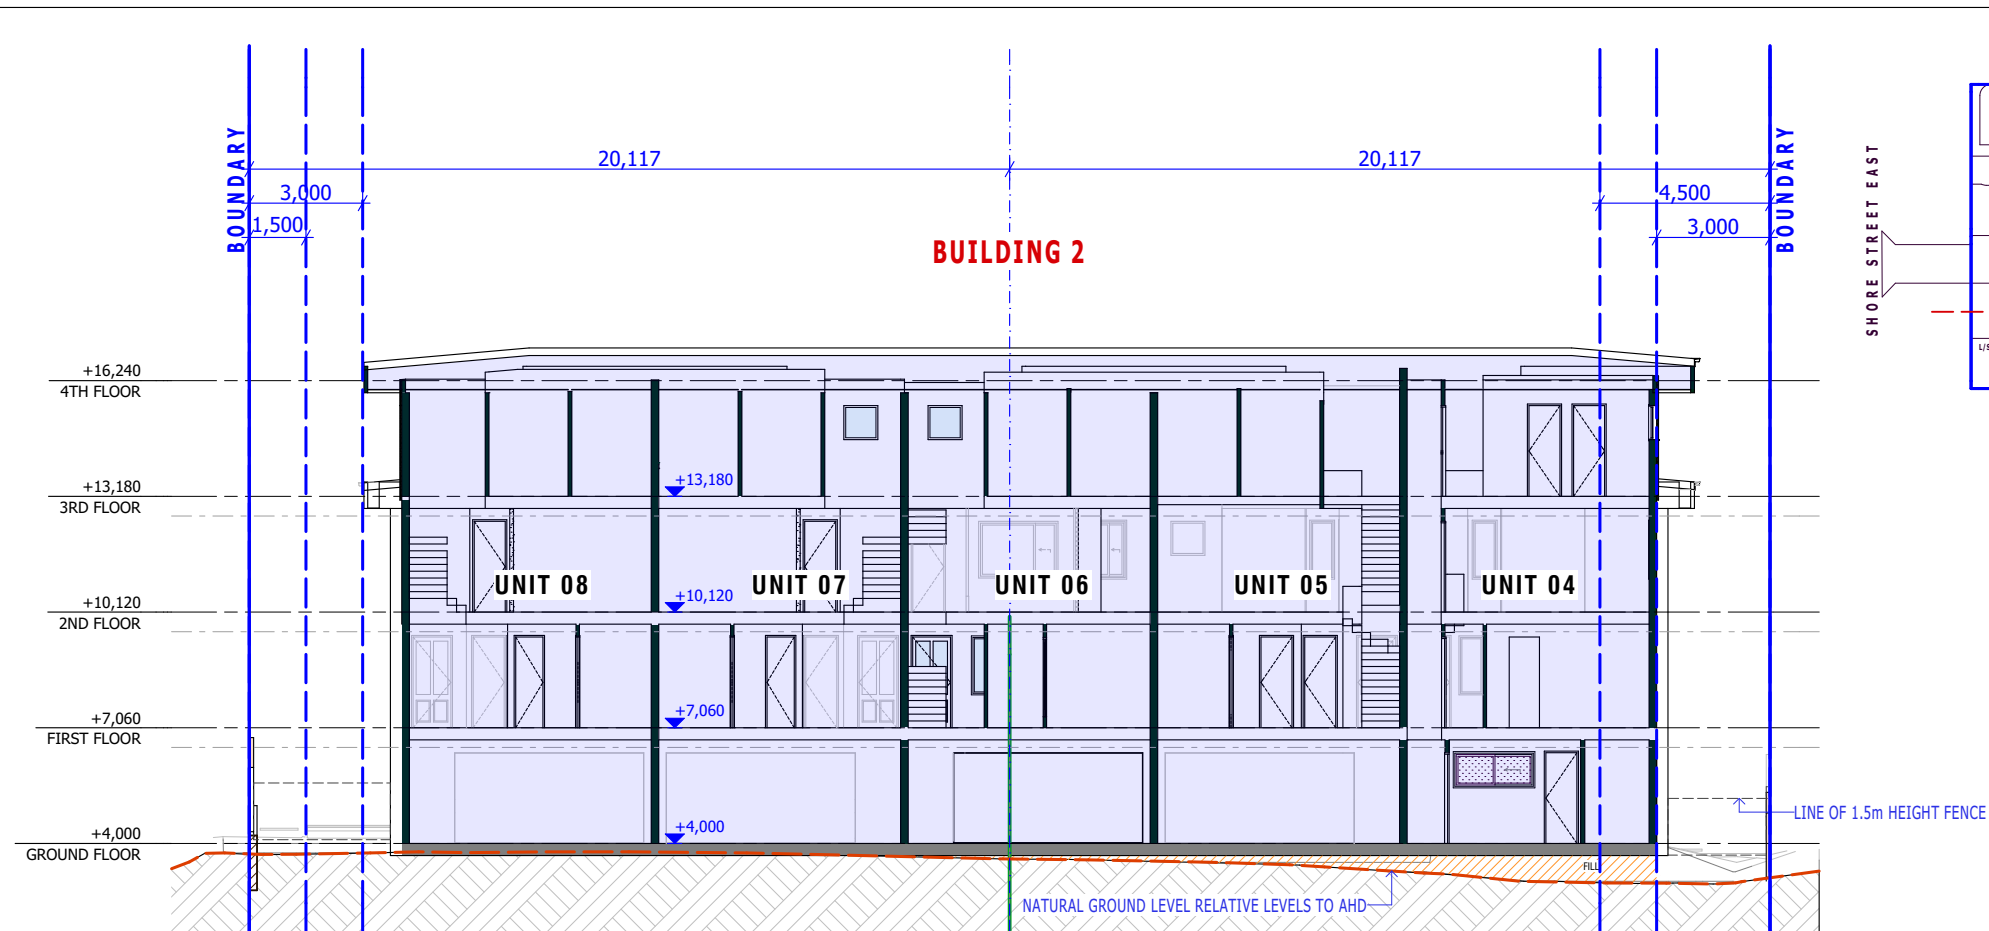

SITE SECTION 01 1:200

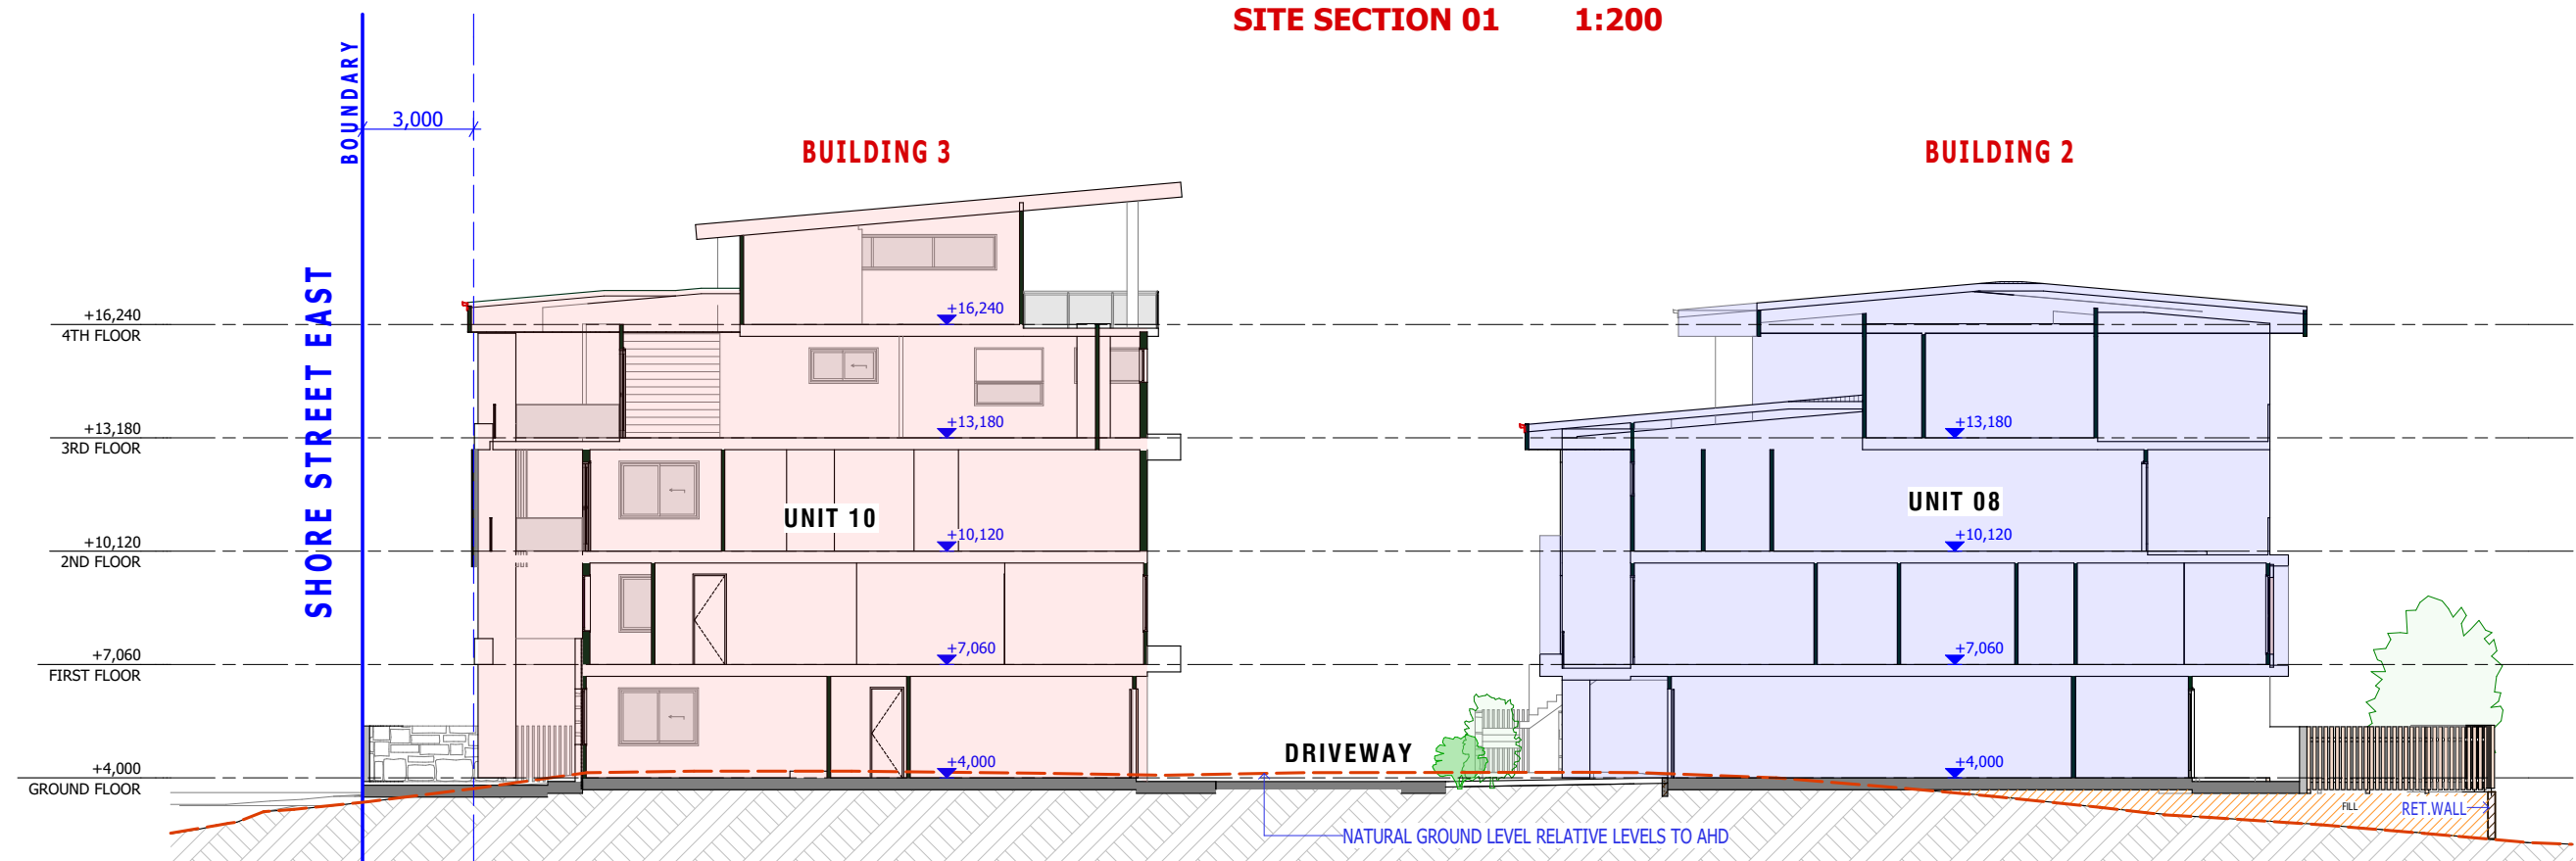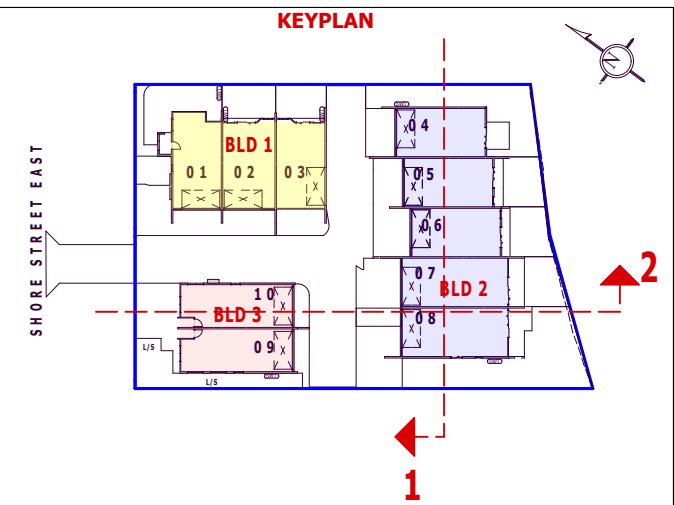

SITE SECTION 02 1:200

REV E6 (5/8/2023)

RC+
Design

BSA License Number
1212835
Email
info@rcplusdesign.com.au
Phone
0421197117

CLIENT
TBC
LOCATION
LOT 12 #67 SHORE STREET EAST
CLEVELAND, REDLAND CITY, QLD

DRAWING NAME
SITE SECTIONS
DESIGNER


ISSUE
E6 04/MAY/2023 RESPOND TO INPUTS
E4 27/APR/2023 RESPOND TO INPUTS
E3 17/FEB/2023 RESPOND TO INPUTS
E2 14/FEB/2023 RESPOND TO INPUTS

VT
VT
VT
VT


SCALE
1:200
A3

JOB NUMBER	DRAWING	REVISION
	03-3	E6



G:\2022\CLEVELAND, SHORE ST, LOT 12 #67\REV E6\LOT 12 #67 SHORE ST EAST, CLEVELAND, REV E6
_VT20230508.pn | 5/4/2023 | 9:44 AM

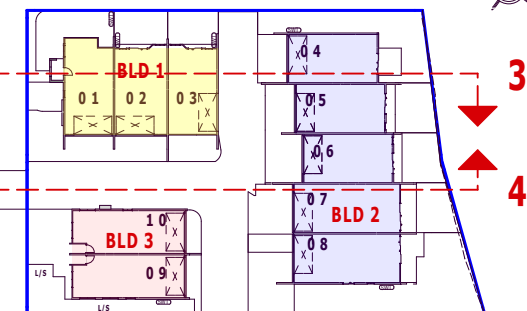

SITE SECTION 03 1:200

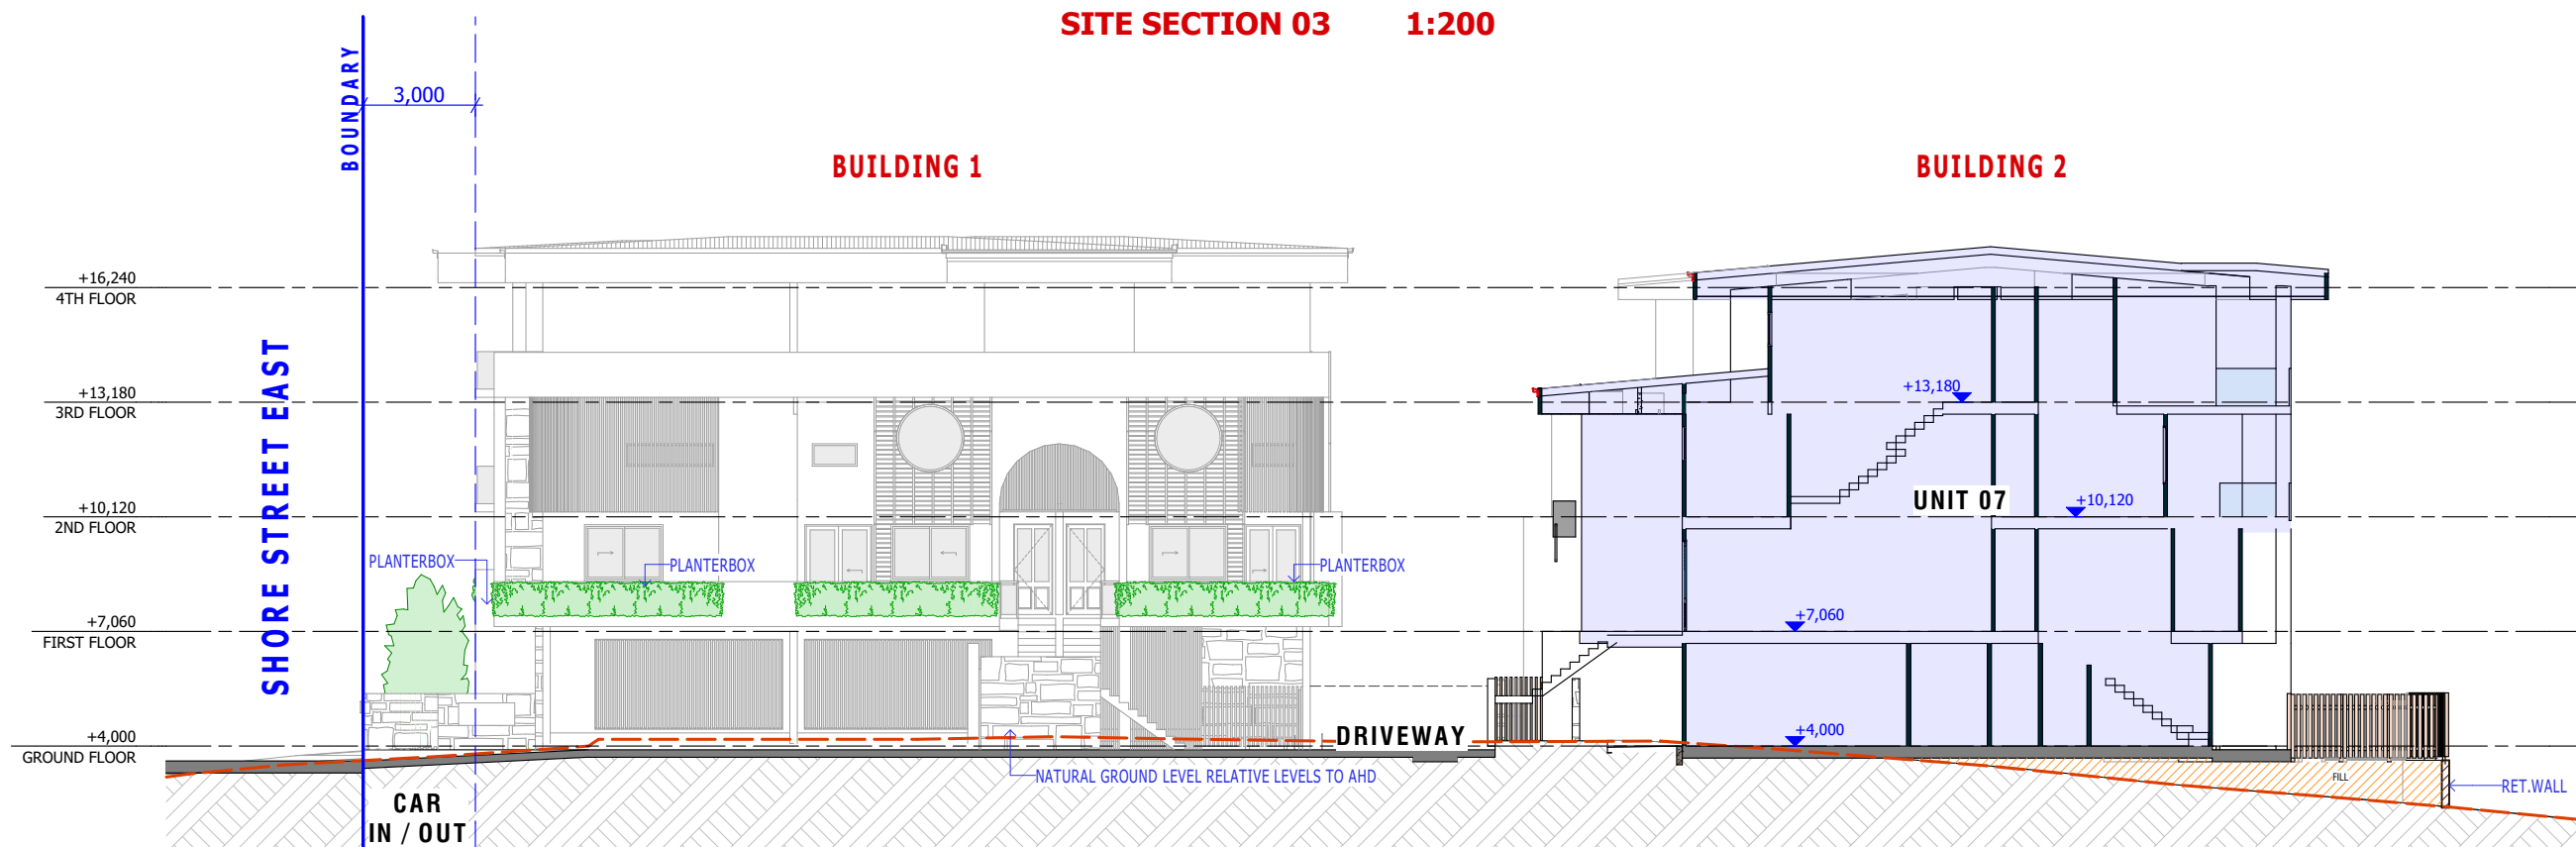

SITE SECTION 04 1:200

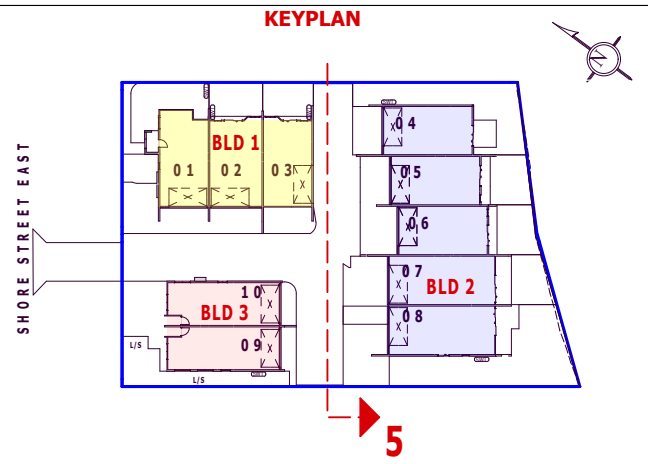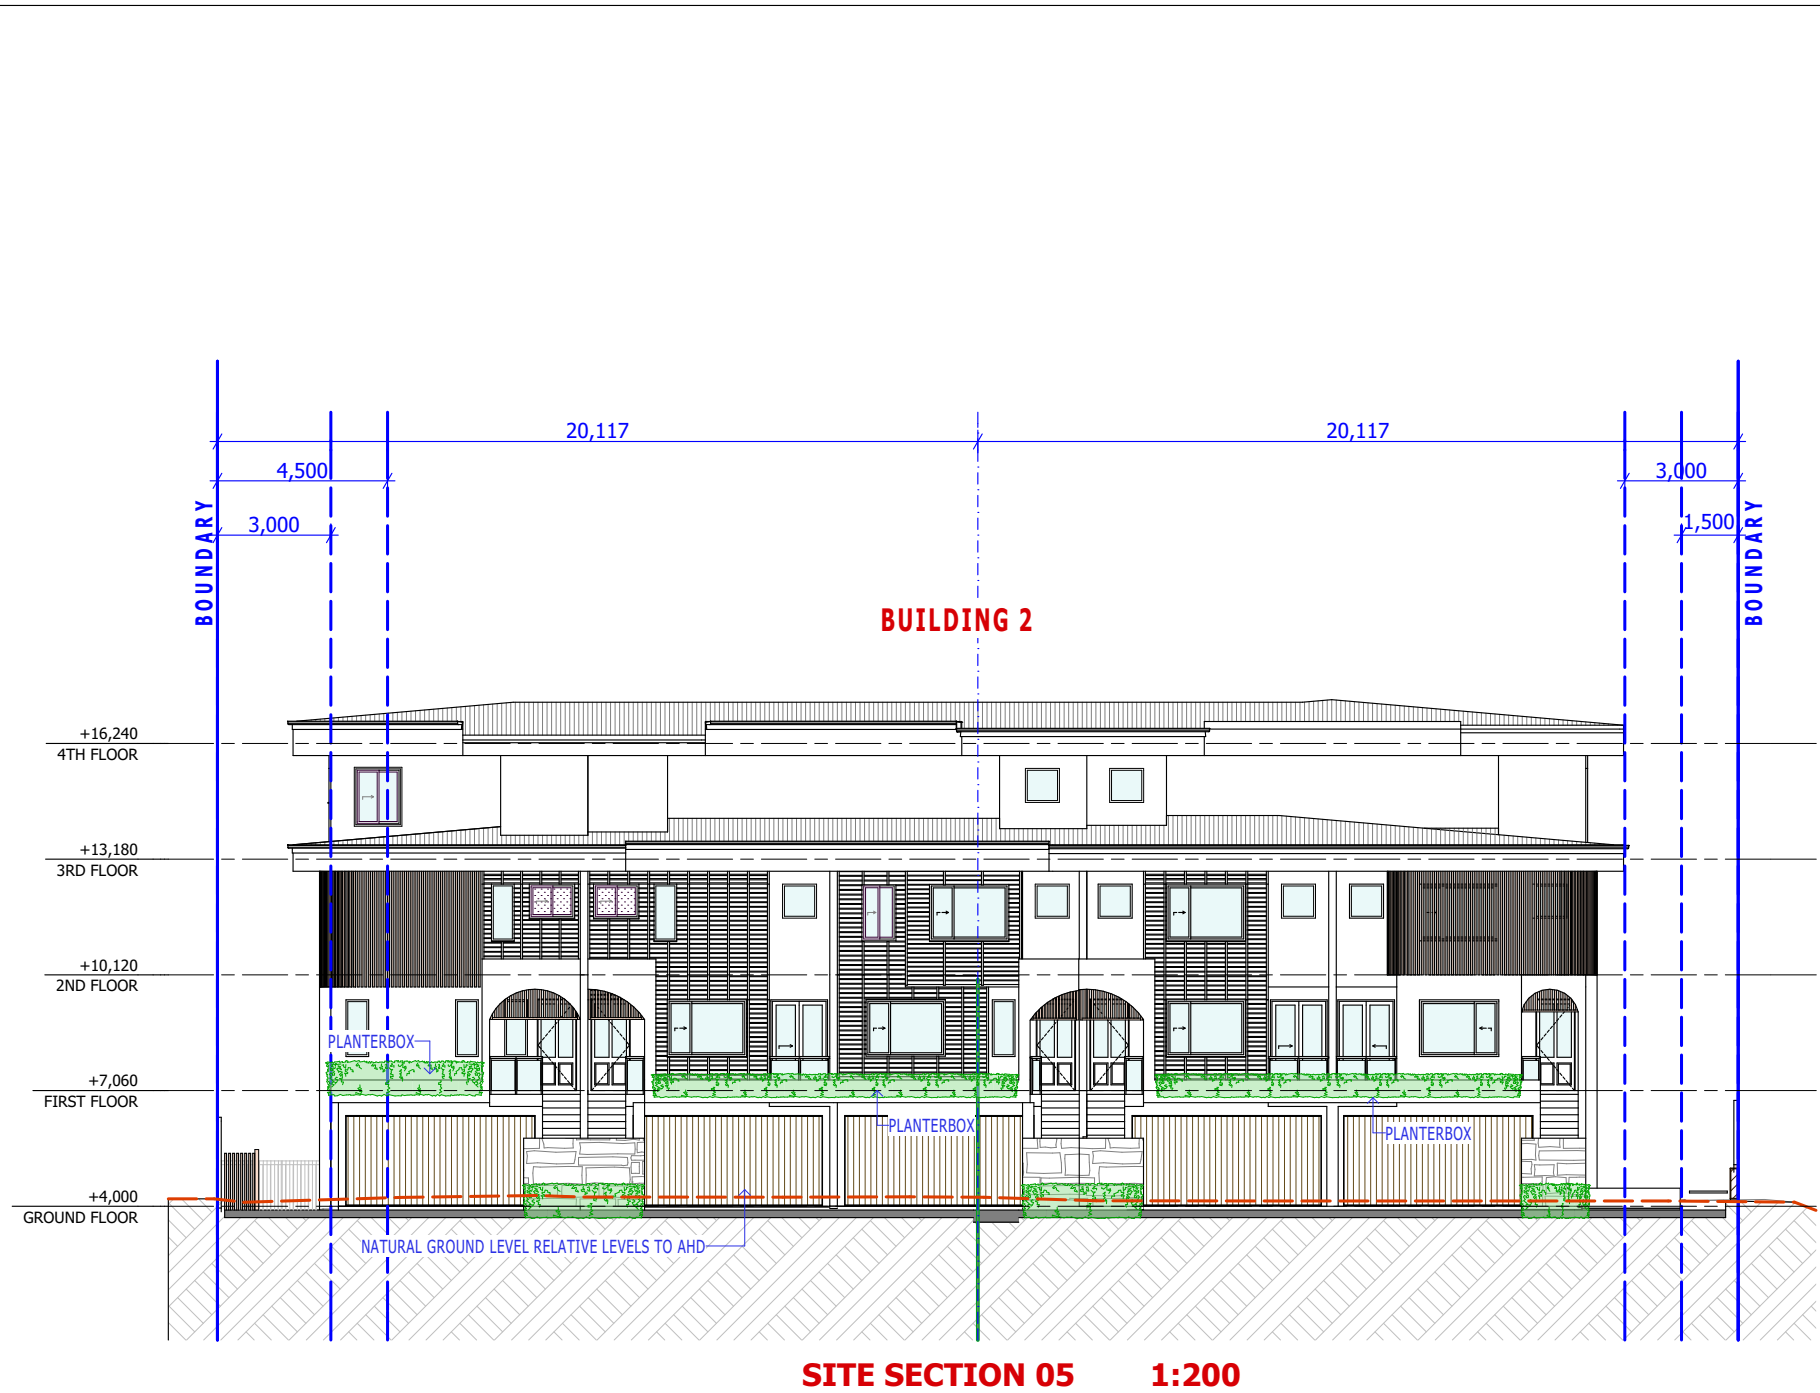

REV E6 (5/8/2023)

RC+
Design

BSA License Number
1212835
Email
info@rcplusdesign.com.au
Phone
0421197117

CLIENT
TBC
LOCATION
LOT 12 #67 SHORE STREET EAST
CLEVELAND, REDLAND CITY, QLD

DRAWING NAME
SITE SECTIONS
DESIGNER



ISSUE
E6 04/MAY/2023 RESPOND TO INPUTS
E4 27/APR/2023 RESPOND TO INPUTS
E3 17/FEB/2023 RESPOND TO INPUTS
E2 14/FEB/2023 RESPOND TO INPUTS

VT
VT
VT
VT


SCALE
1:200
@A3

JOB NUMBER	DRAWING	REVISION
	03-5	E6


G:\2022\CLEVELAND, SHORE ST, LOT 12 #67\REV E6\LOT 12 #67 SHORE ST EAST, CLEVELAND, REV E6
_VT20230508.pn | 5/4/2023 | 9:44 AM

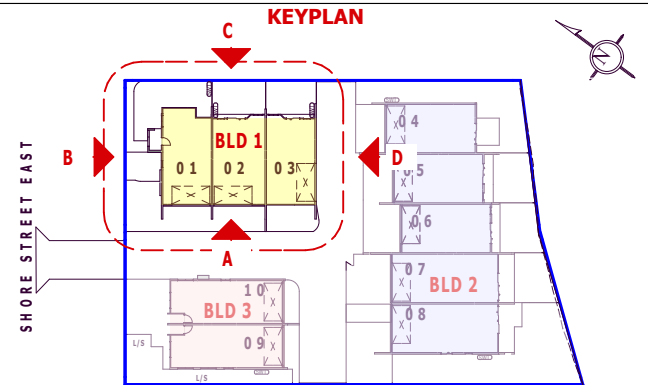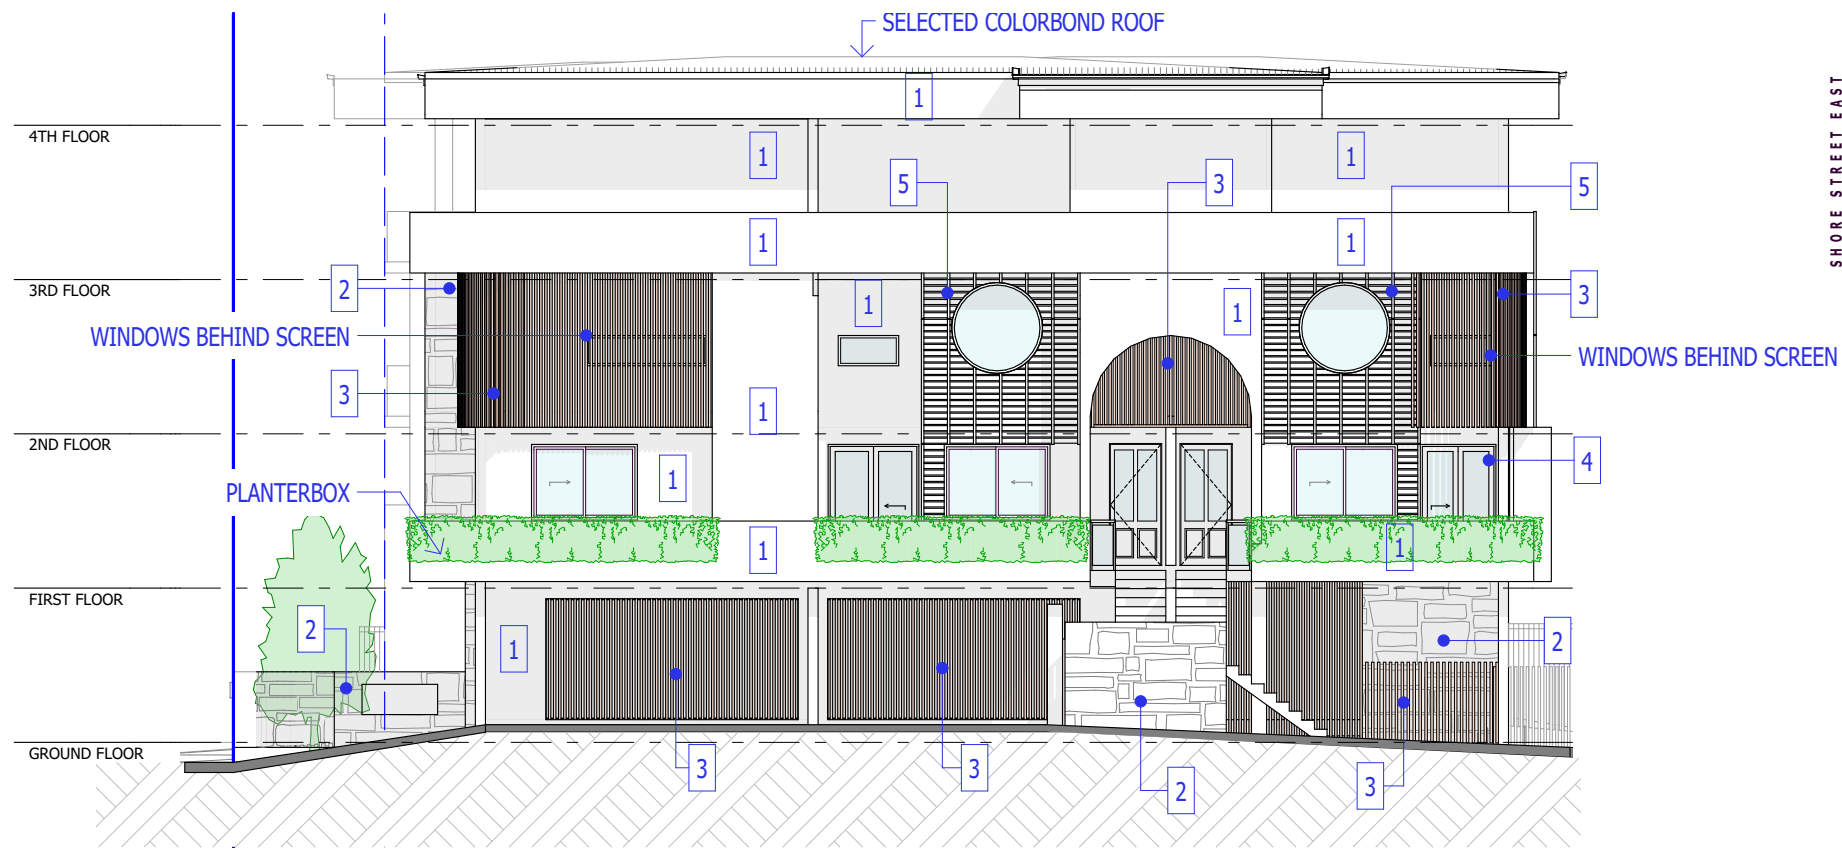

BUILDING 1

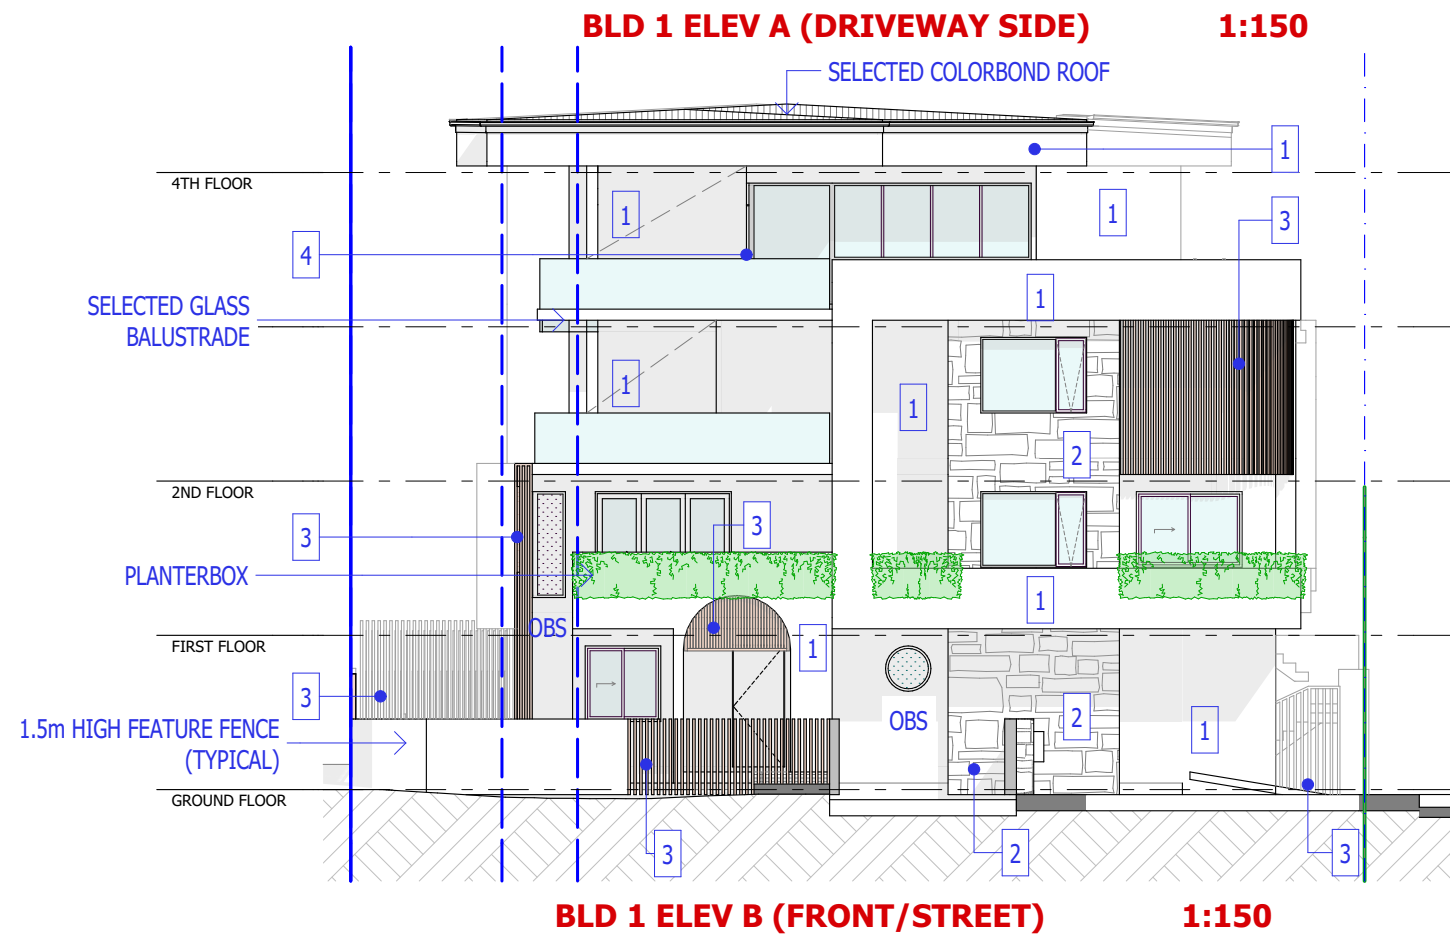

COLOUR SCHEME

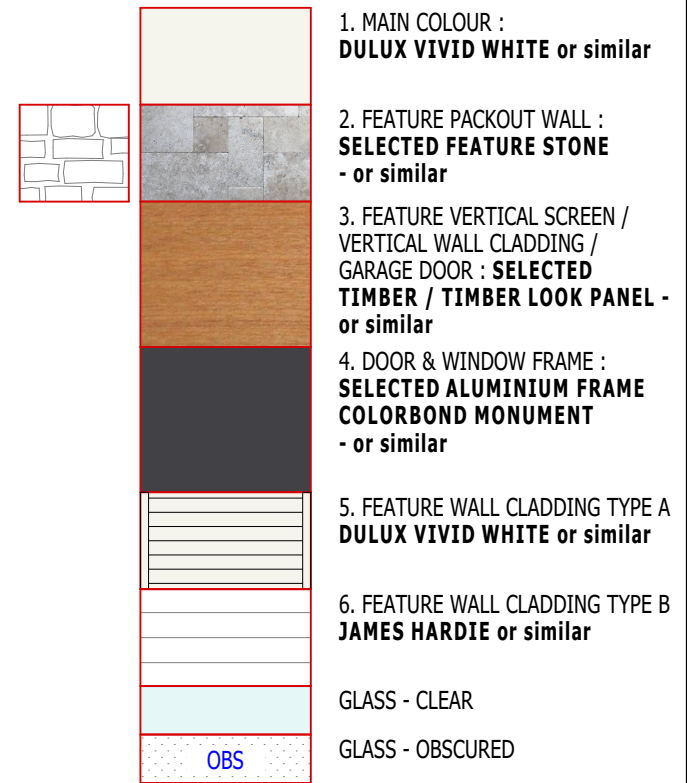

REV E6 (5/8/2023)

RC+
Design

BSA License Number
1212835
Email
info@rcplusdesign.com.au
Phone
0421197117

CLIENT
TBC
LOCATION
LOT 12 #67 SHORE STREET EAST
CLEVELAND, REDLAND CITY, QLD

DRAWING NAME
BUILDING 1 ELEVATIONS
DESIGNER


ISSUE
E6 04/MAY/2023 RESPOND TO INPUTS
E4 27/APR/2023 RESPOND TO INPUTS
E3 17/FEB/2023 RESPOND TO INPUTS
E2 14/FEB/2023 RESPOND TO INPUTS

VT
VT
VT
VT


SCALE
1:150
@A3

JOB NUMBER	DRAWING	REVISION
	03-6	E6


G:\2022\CLEVELAND, SHORE ST, LOT 12 #67\REV E6\LOT 12 #67 SHORE ST EAST, CLEVELAND, REV E6
_VT20230508.pn | 5/4/2023 | 9:44 AM

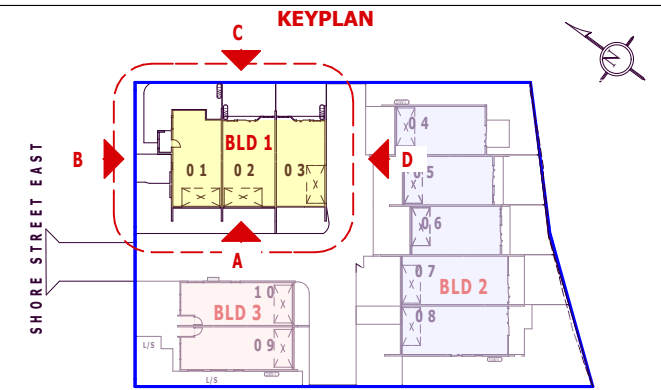

BUILDING 1

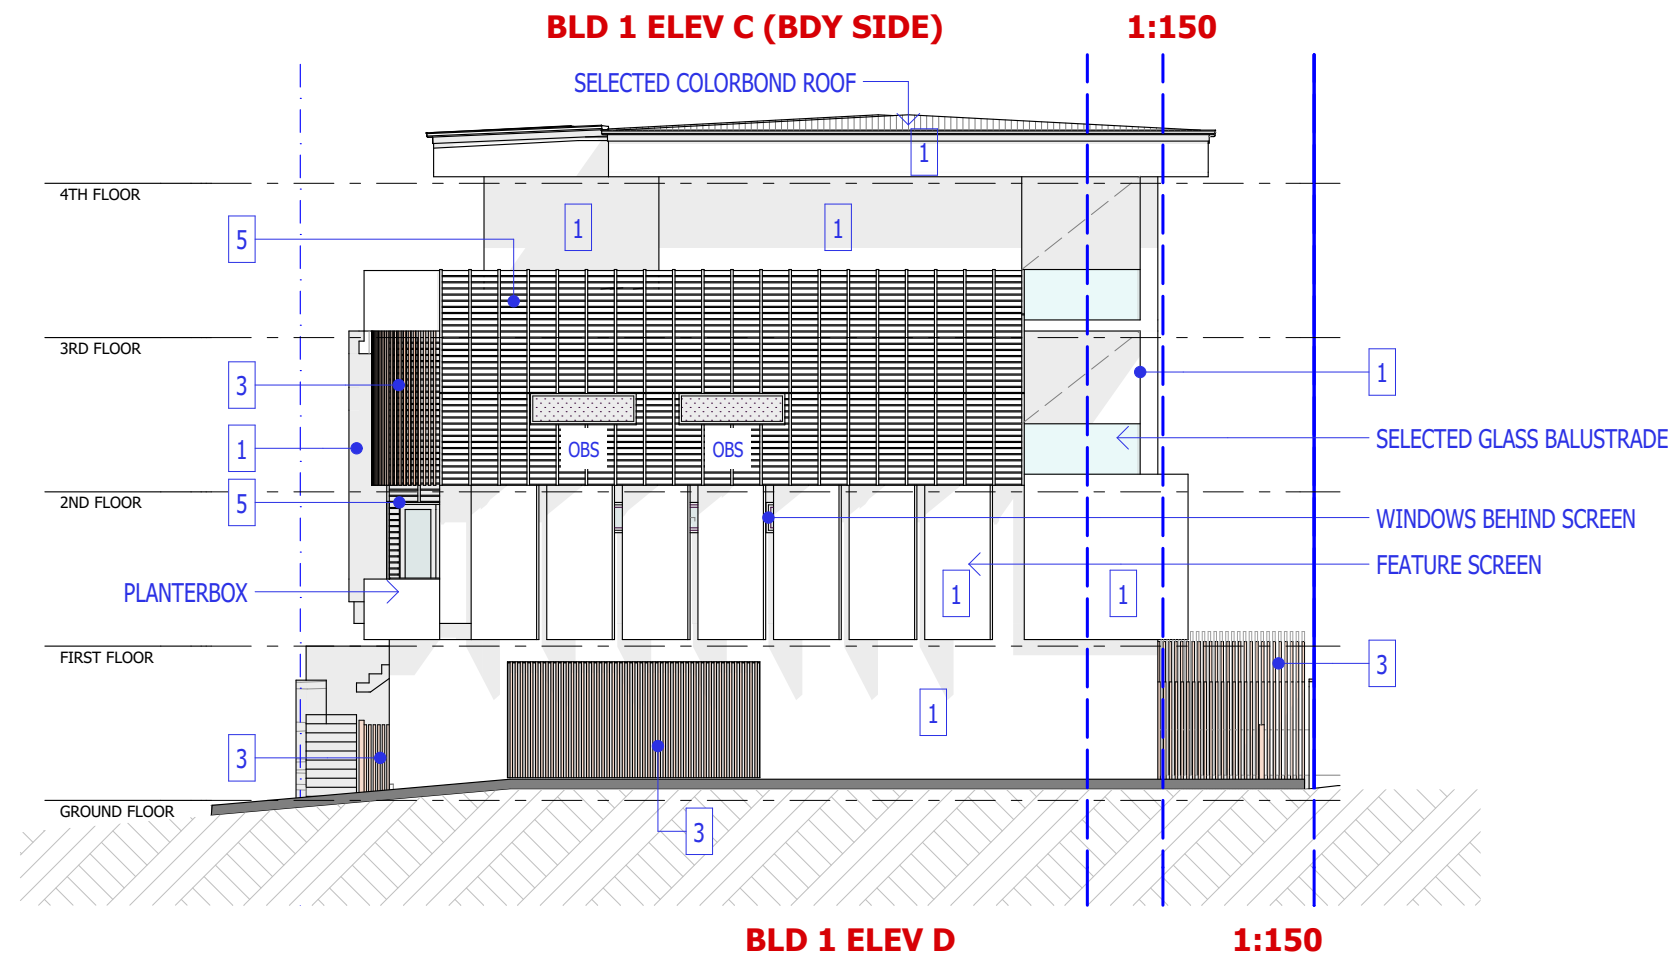

COLOUR SCHEME

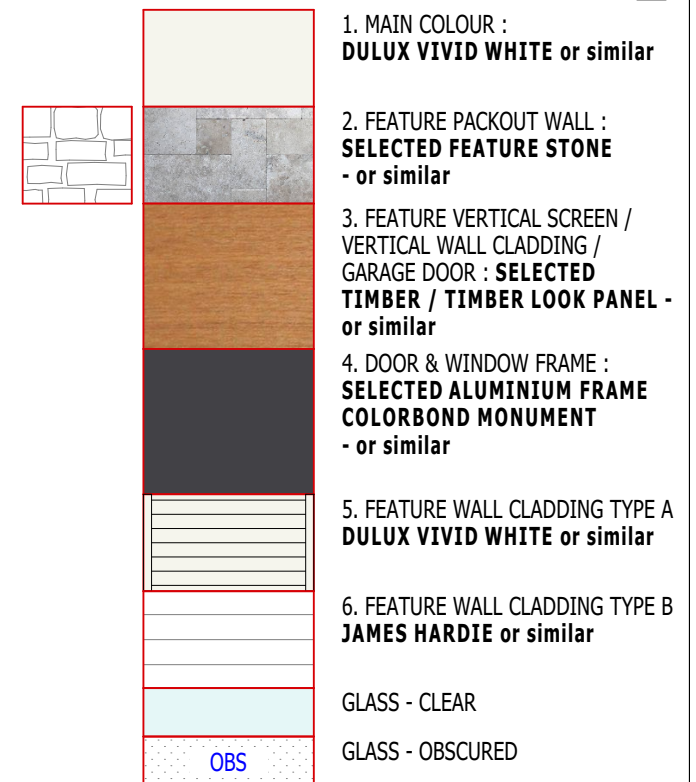

REV E6 (5/8/2023)

RC+
Design

BSA License Number
1212835
Email
info@rcplusdesign.com.au
Phone
0421197117

CLIENT
TBC
LOCATION
LOT 12 #67 SHORE STREET EAST
CLEVELAND, REDLAND CITY, QLD

DRAWING NAME
BUILDING 1 ELEVATIONS
DESIGNER


ISSUE
E6 04/MAY/2023 RESPOND TO INPUTS
E4 27/APR/2023 RESPOND TO INPUTS
E3 17/FEB/2023 RESPOND TO INPUTS
E2 14/FEB/2023 RESPOND TO INPUTS

VT
VT
VT
VT


SCALE
1:150
@A3

JOB NUMBER	DRAWING	REVISION
	03-7	E6

G:\2022\CLEVELAND, SHORE ST, LOT 12 #67\REV E6\LOT 12 #67 SHORE ST EAST, CLEVELAND, REV E6
_VT20230508.ppt (5/4/2023) 9:44 AM

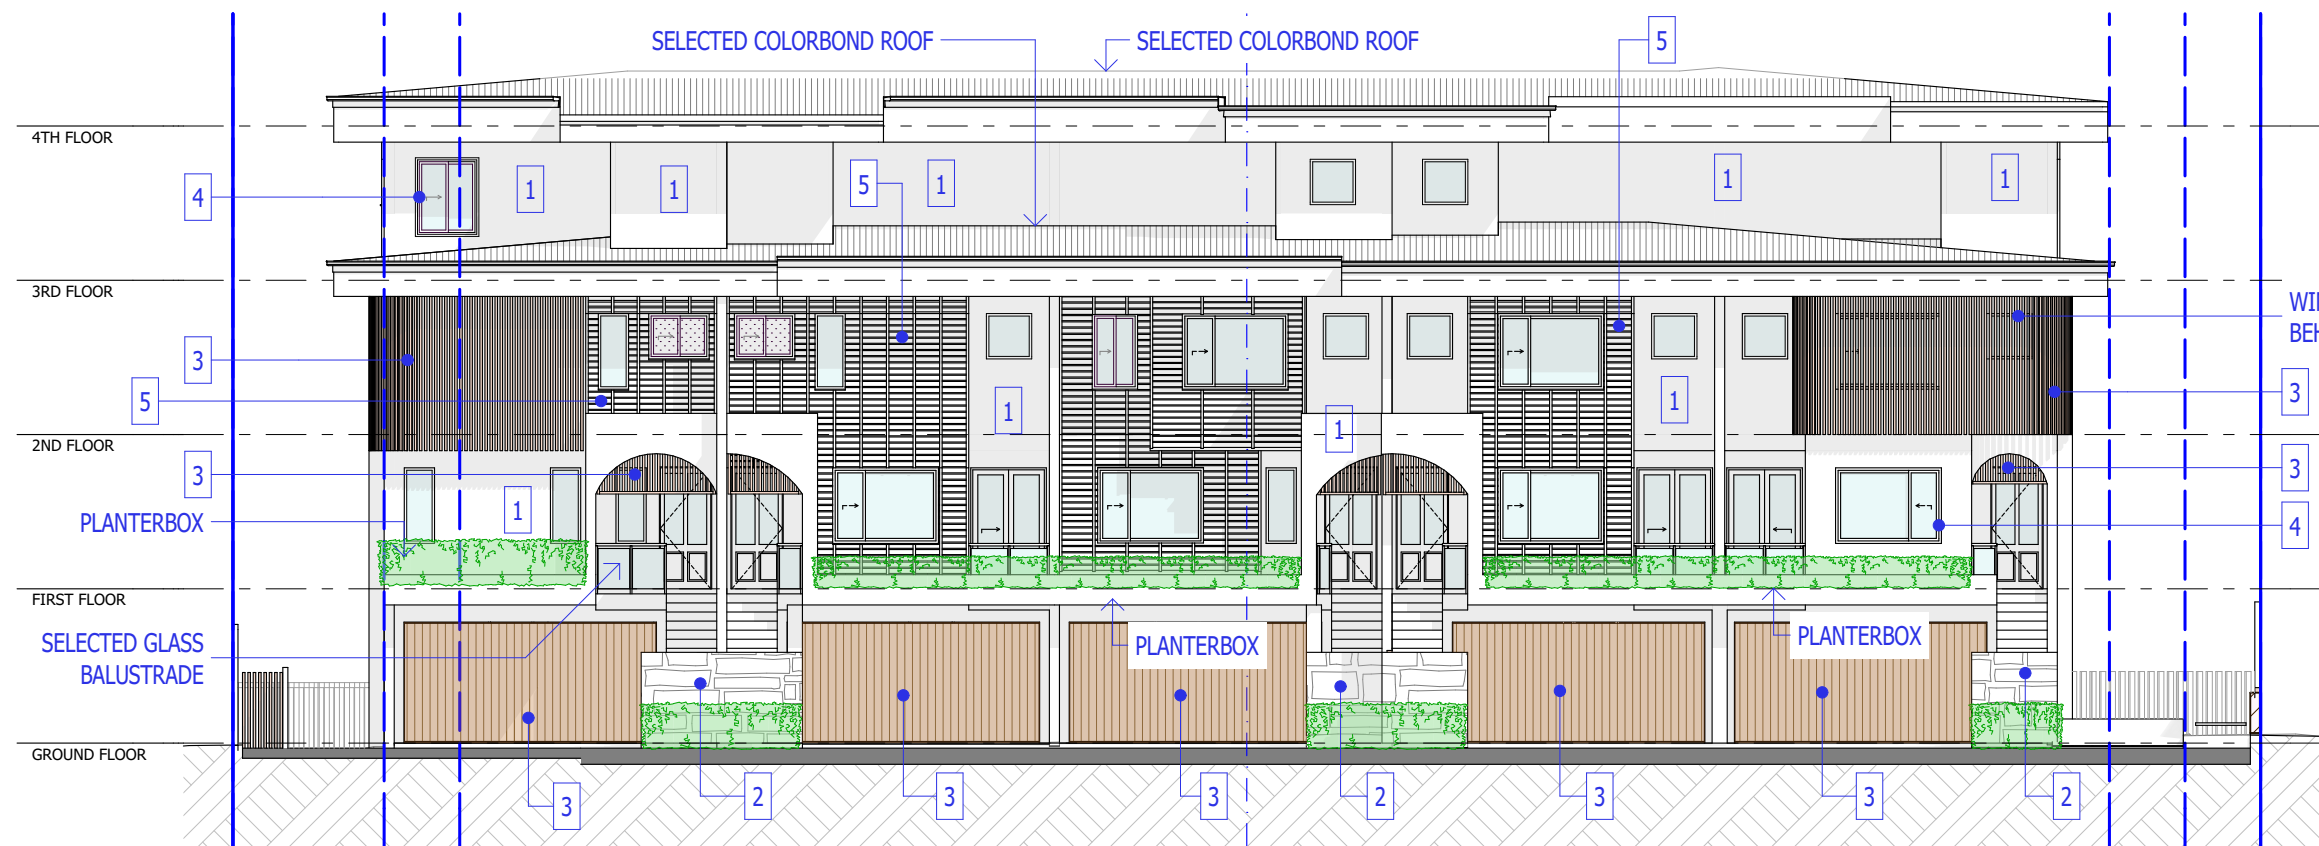


BLD 2 ELEV A (FRONT) 1:150

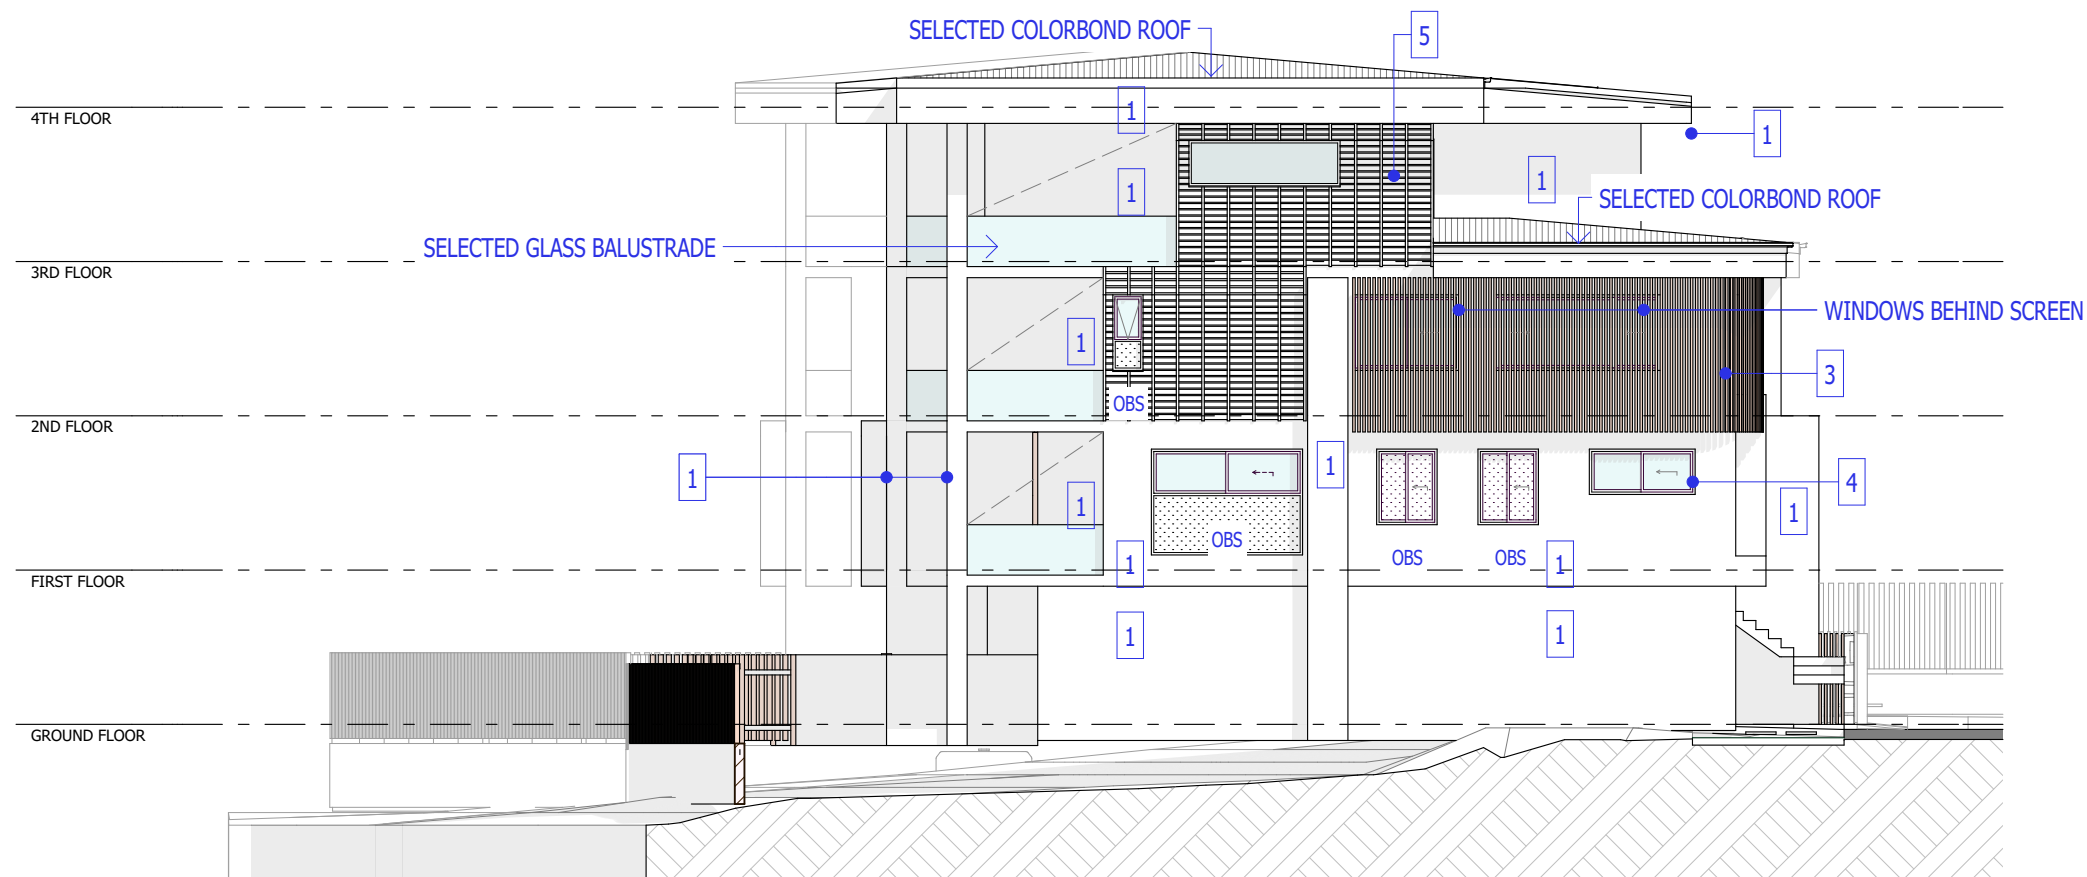

BLD 2 ELEV B (SIDE) 1:150

KEYPLAN

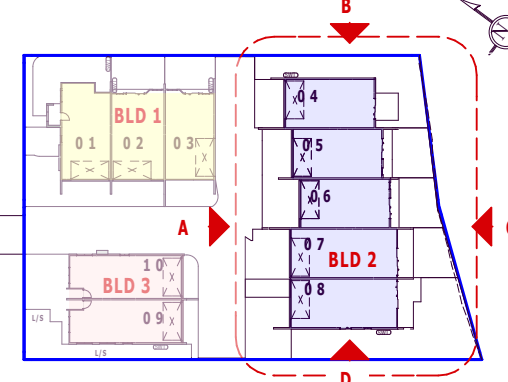

BUILDING 2

COLOUR SCHEME

1. MAIN COLOUR :
DULUX VIVID WHITE or similar
2. FEATURE PACKOUT WALL :
SELECTED FEATURE STONE
- or similar
3. FEATURE VERTICAL SCREEN /
VERTICAL WALL CLADDING /
GARAGE DOOR : **SELECTED
TIMBER / TIMBER LOOK PANEL** -
or similar
4. DOOR & WINDOW FRAME :
**SELECTED ALUMINIUM FRAME
COLORBOND MONUMENT**
- or similar
5. FEATURE WALL CLADDING TYPE A
DULUX VIVID WHITE or similar
6. FEATURE WALL CLADDING TYPE B
JAMES HARDIE or similar
- GLASS - CLEAR
- GLASS - OBSCURED

RC+
Design

BSA License Number
1212835
Email
info@rcplusdesign.com.au
Phone
0421197117

CLIENT
TBC
LOCATION
LOT 12 #67 SHORE STREET EAST
CLEVELAND, REDLAND CITY, QLD

DRAWING NAME
BUILDING 2 ELEVATIONS

DESIGNER

ISSUE
E6 04/MAY/2023 RESPOND TO INPUTS
E4 27/APR/2023 RESPOND TO INPUTS
E3 17/FEB/2023 RESPOND TO INPUTS
E2 14/FEB/2023 RESPOND TO INPUTS

VT
VT
VT
VT

SCALE
1:150
@A3

JOB NUMBER

DRAWING

REVISION

03-8


E6

G:\2022\CLEVELAND, SHORE ST, LOT 12 #67\REV E6\LOT 12 #67 SHORE ST EAST, CLEVELAND, REV E6
_VT20230508.pn | 5/4/2023 | 9:44 AM


REV E6 (5/8/2023)




BLD 2 ELEV C (BALC) 1:150

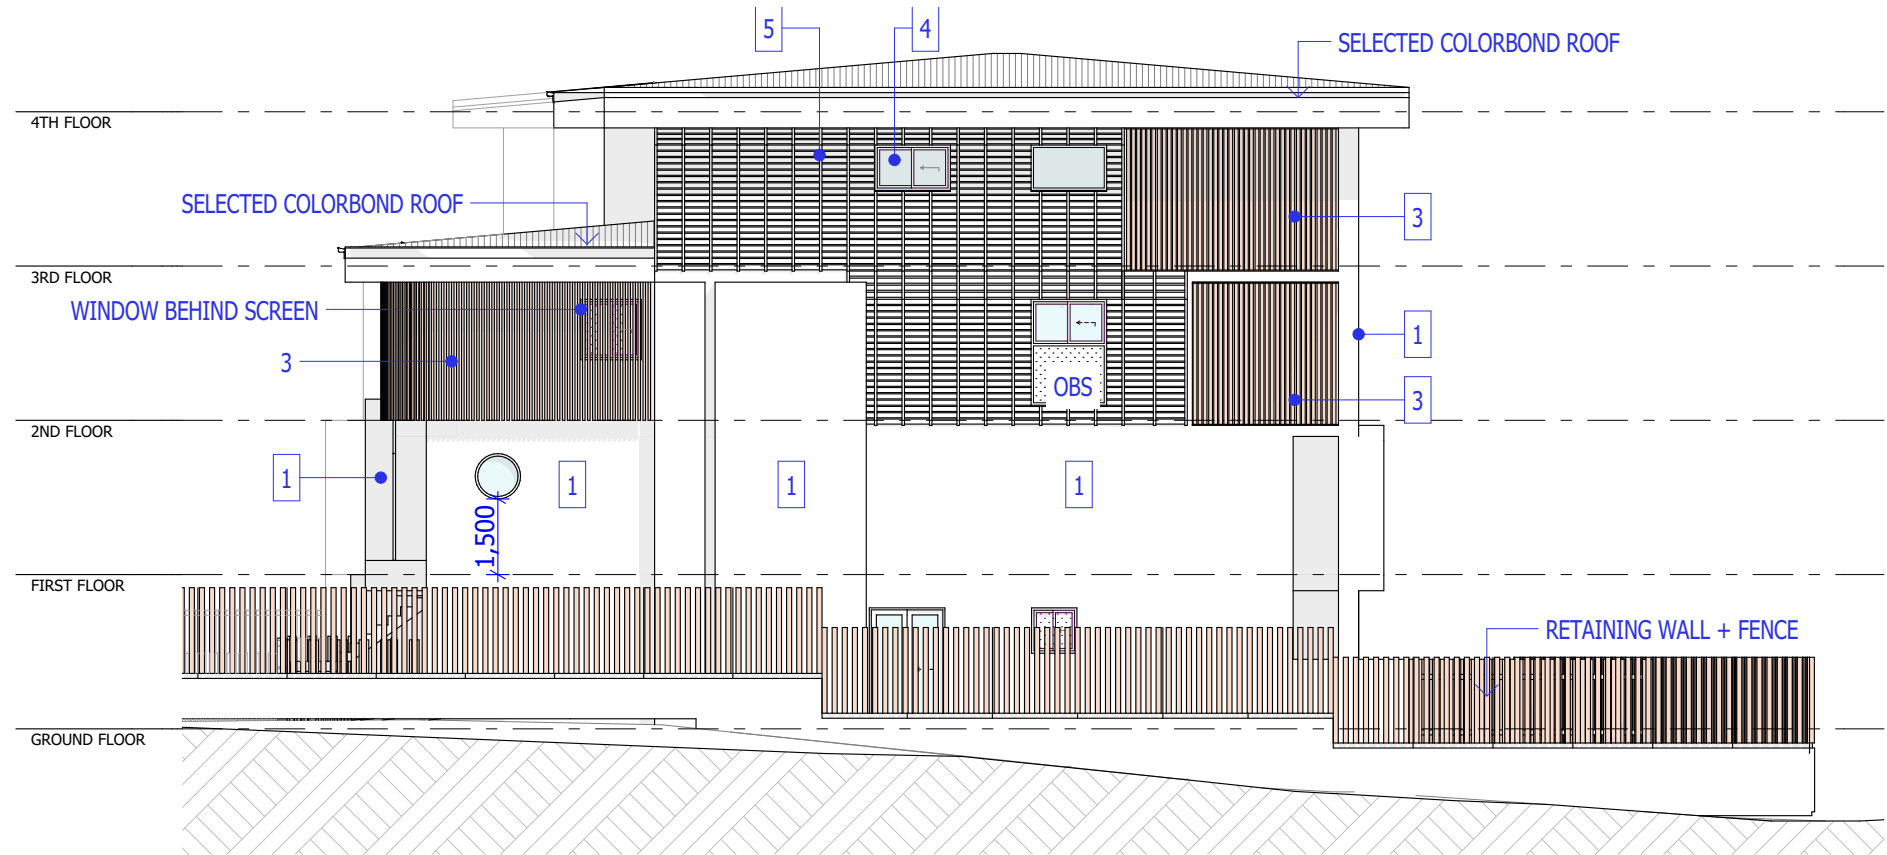

BLD 2 ELEV D (SIDE) 1:150

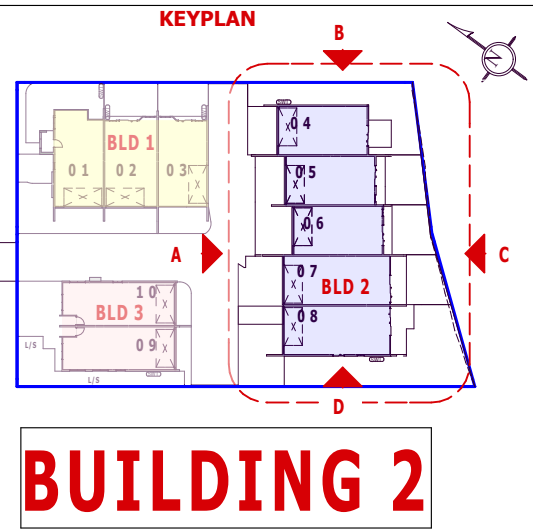

COLOUR SCHEME

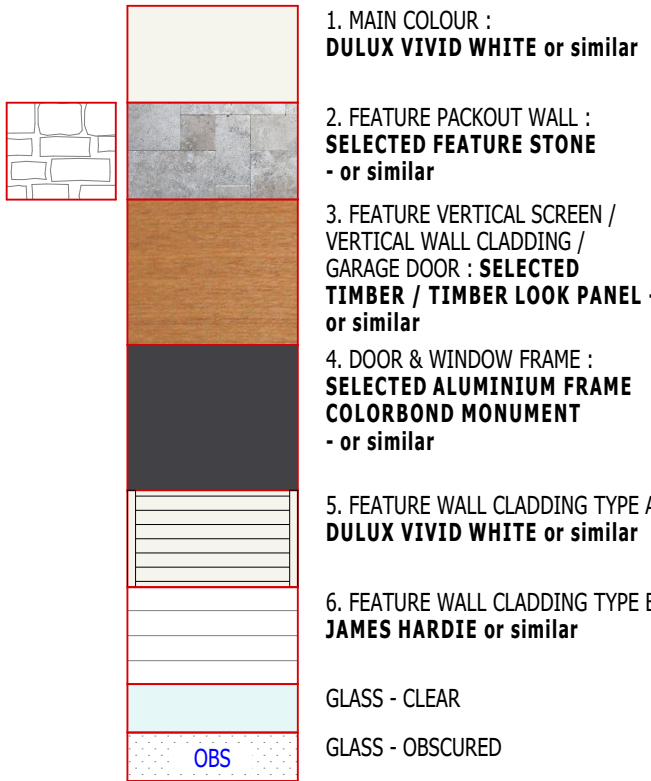

RC+
Design

BSA License Number
1212835
Email
info@rcplusdesign.com.au
Phone
0421197117

CLIENT
TBC
LOCATION
LOT 12 #67 SHORE STREET EAST
CLEVELAND, REDLAND CITY, QLD

DRAWING NAME
BUILDING 2 ELEVATIONS

DESIGNER

ISSUE
E6 04/MAY/2023 RESPOND TO INPUTS
E4 27/APR/2023 RESPOND TO INPUTS
E3 17/FEB/2023 RESPOND TO INPUTS
E2 14/FEB/2023 RESPOND TO INPUTS

VT
VT
VT
VT

SCALE
1:150
@A3

JOB NUMBER

DRAWING




REVISION

03-9

E6

G:\2022\CLEVELAND, SHORE ST, LOT 12 #67\REV E6\LOT 12 #67 SHORE ST EAST, CLEVELAND, REV E6
_VT20230508.pn | 5/4/2023 | 9:44 AM

REV E6 (5/8/2023)

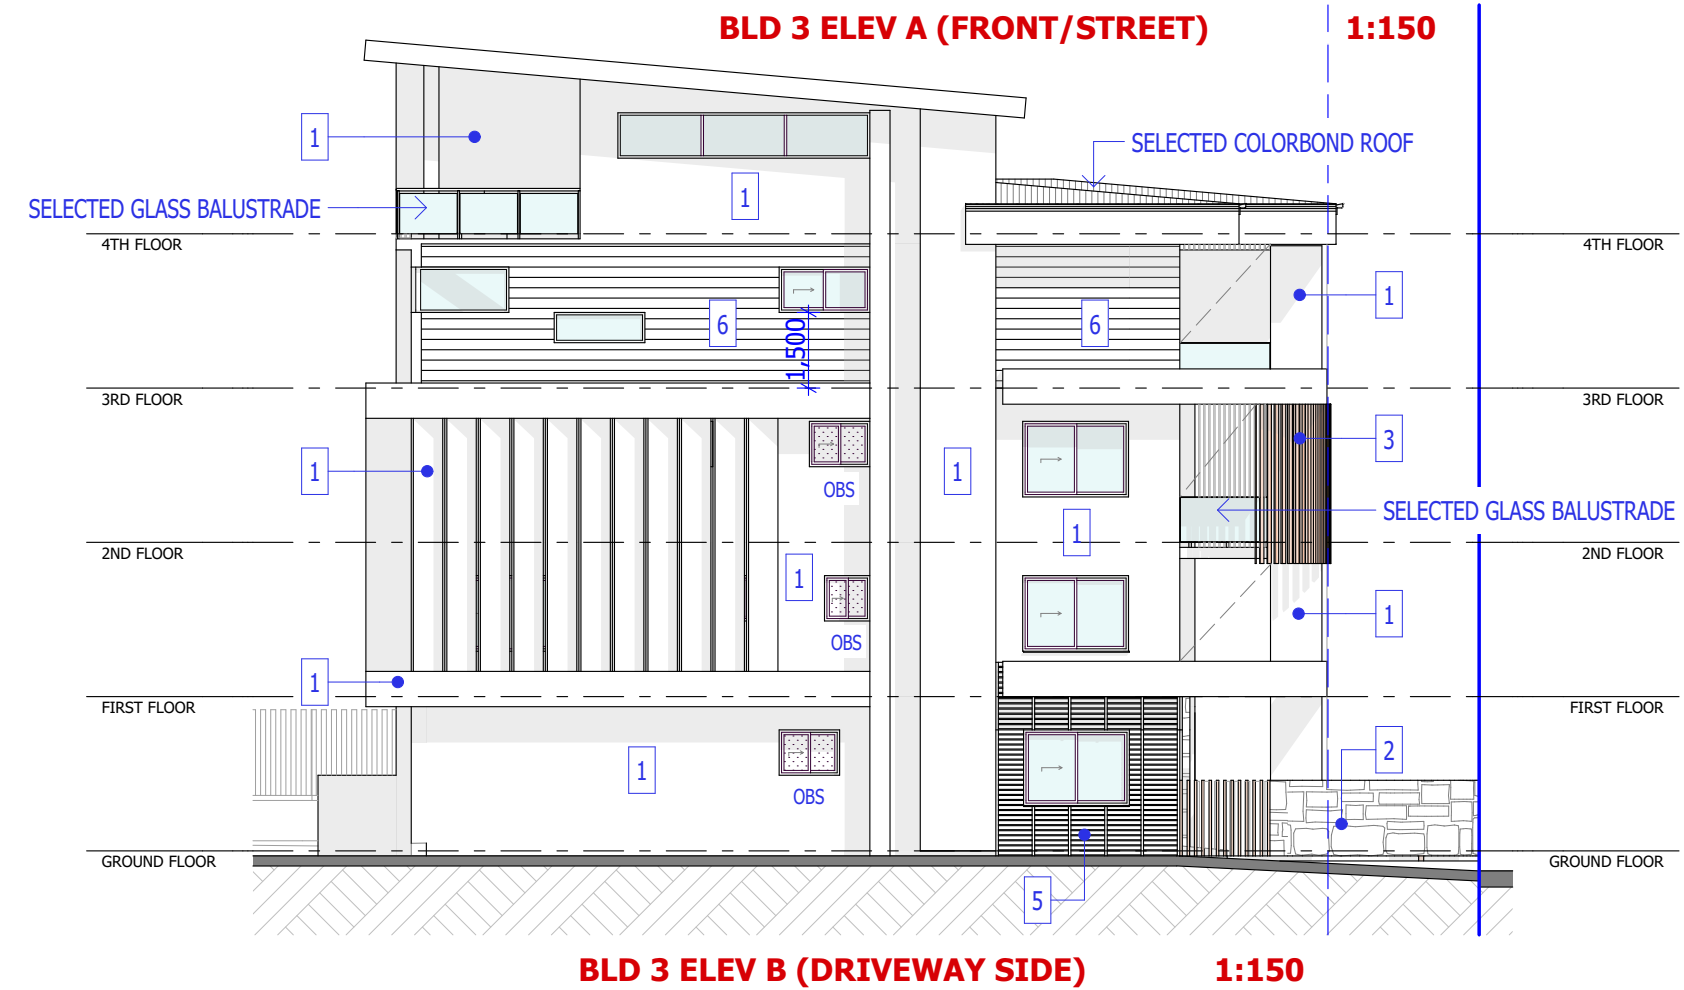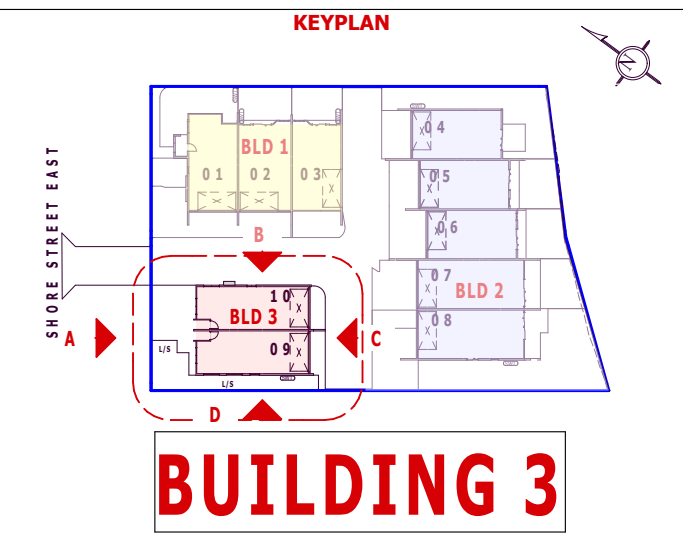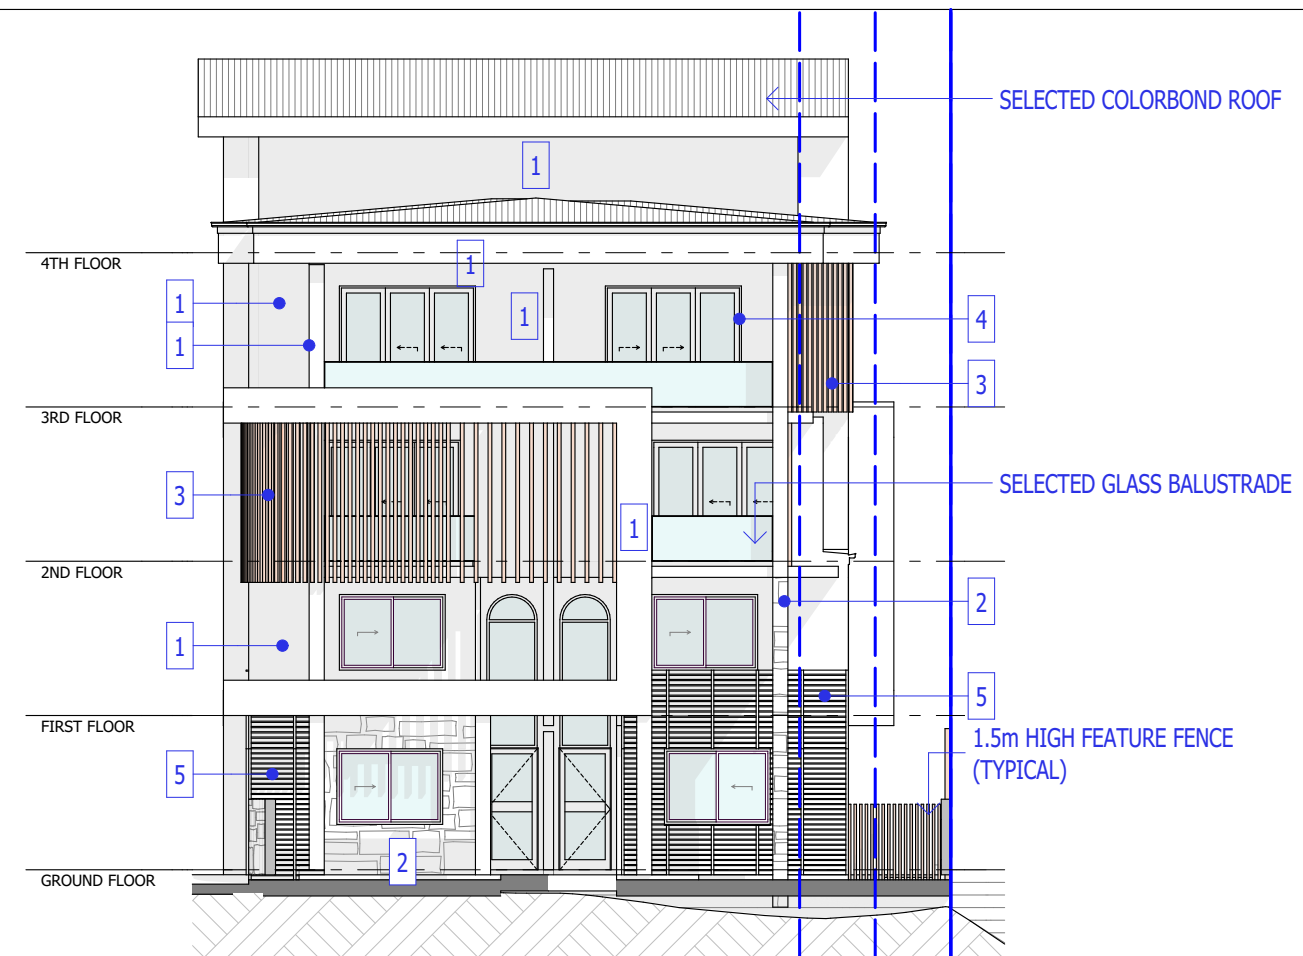

COLOUR SCHEME

	1. MAIN COLOUR : DULUX VIVID WHITE or similar
	2. FEATURE PACKOUT WALL : SELECTED FEATURE STONE - or similar
	3. FEATURE VERTICAL SCREEN / VERTICAL WALL CLADDING / GARAGE DOOR : SELECTED TIMBER / TIMBER LOOK PANEL - or similar
	4. DOOR & WINDOW FRAME : SELECTED ALUMINIUM FRAME COLORBOND MONUMENT - or similar
	5. FEATURE WALL CLADDING TYPE A DULUX VIVID WHITE or similar
	6. FEATURE WALL CLADDING TYPE B JAMES HARDIE or similar
	GLASS - CLEAR
	GLASS - OBSCURED

REV E6 (5/8/2023)

RC+
Design

BSA License Number
1212835
Email
info@rcplusdesign.com.au
Phone
0421197117

CLIENT
TBC
LOCATION
LOT 12 #67 SHORE STREET EAST
CLEVELAND, REDLAND CITY, QLD

DRAWING NAME
BUILDING 3 ELEVATIONS
DESIGNER




ISSUE
E6 04/MAY/2023 RESPOND TO INPUTS
E4 27/APR/2023 RESPOND TO INPUTS
E3 17/FEB/2023 RESPOND TO INPUTS
E2 14/FEB/2023 RESPOND TO INPUTS

VT
VT
VT
VT


SCALE
1:150
@A3

JOB NUMBER	DRAWING	REVISION
	03-10	E6

G:\2022\CLEVELAND, SHORE ST, LOT 12 #67\REV E6\LOT 12 #67 SHORE ST EAST, CLEVELAND, REV E6
_VT20230508.pn | 5/4/2023 | 9:45 AM

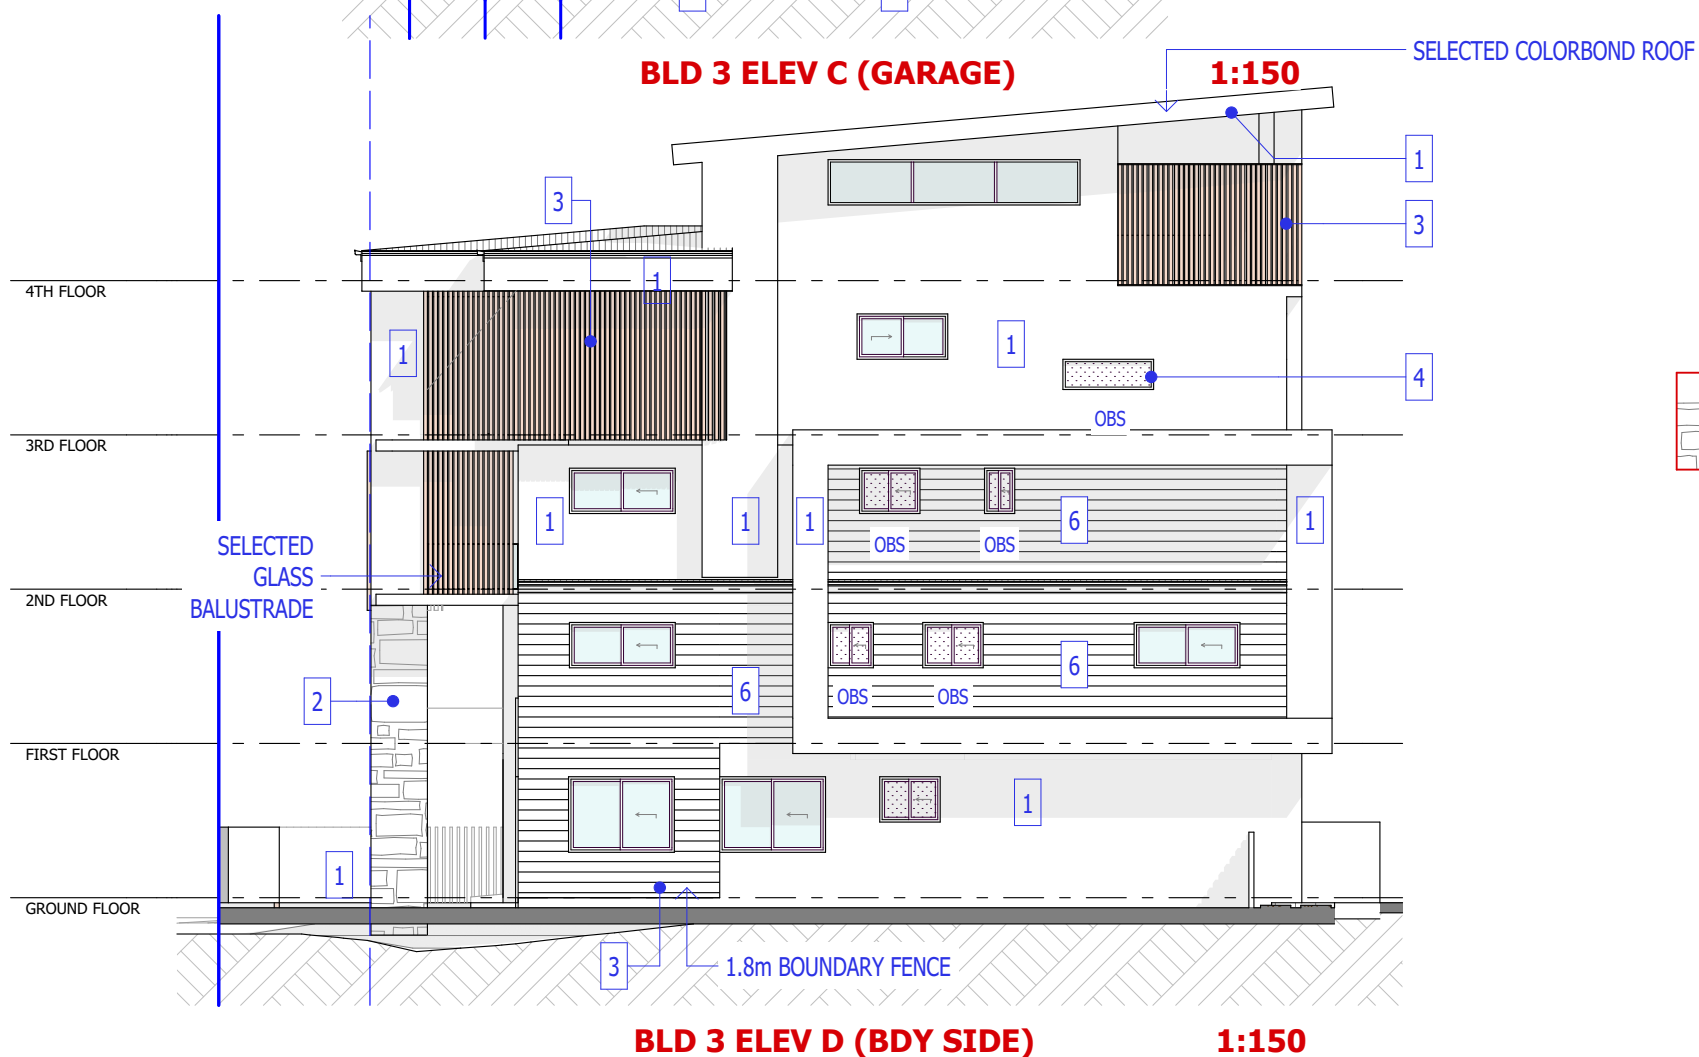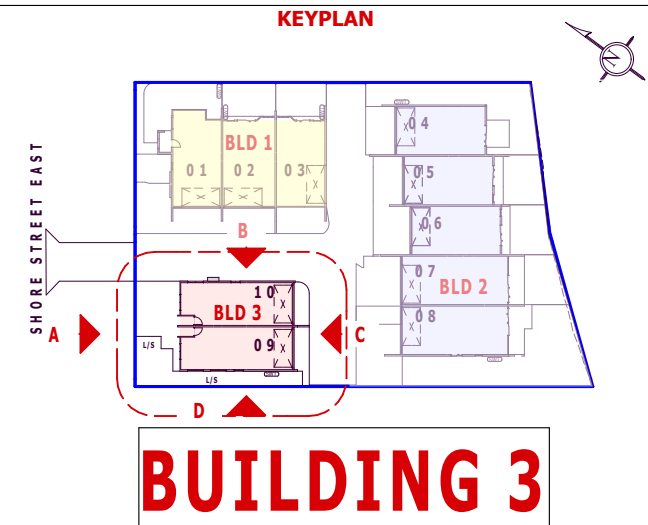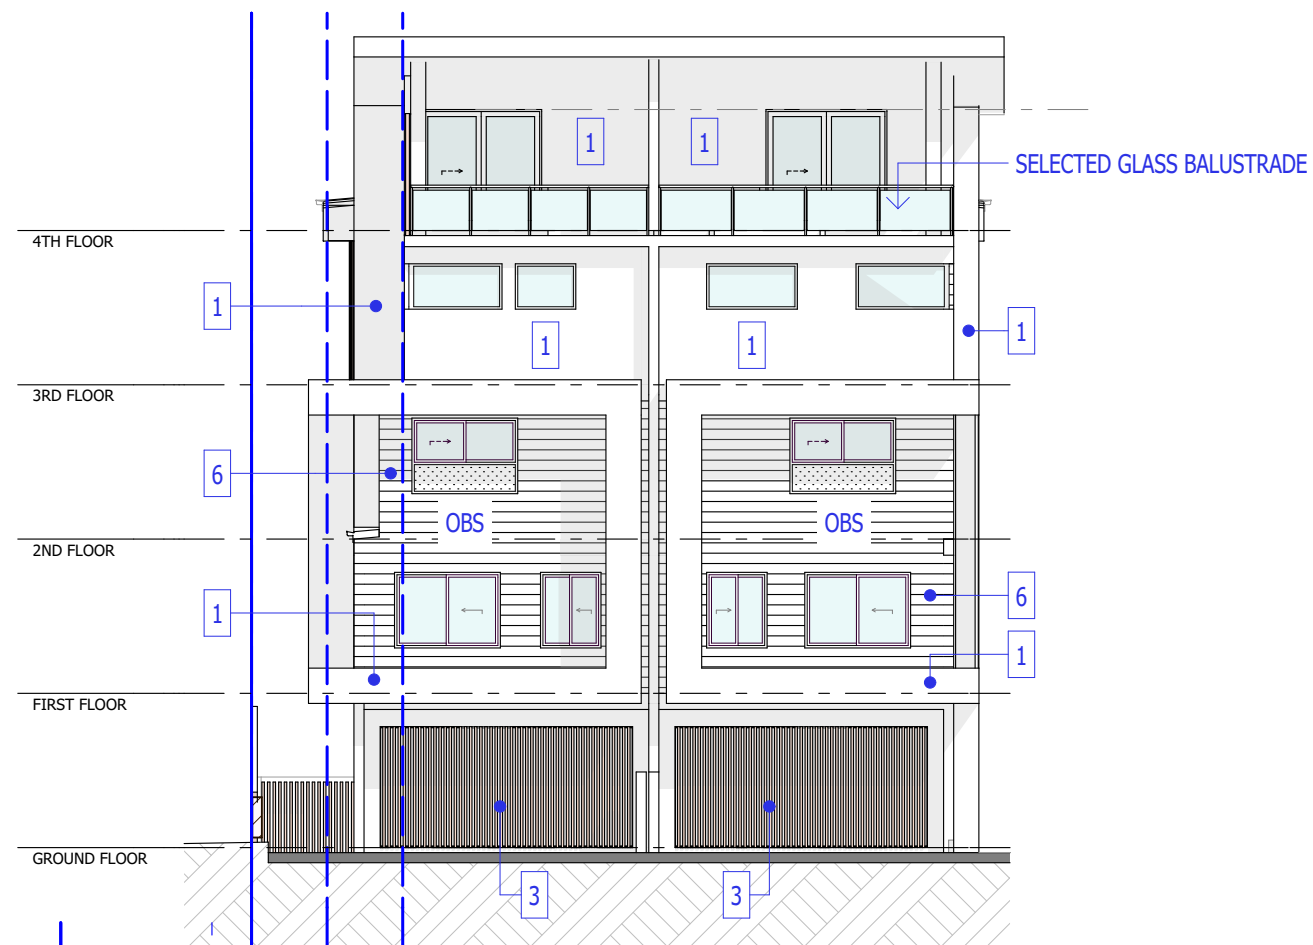

COLOUR SCHEME

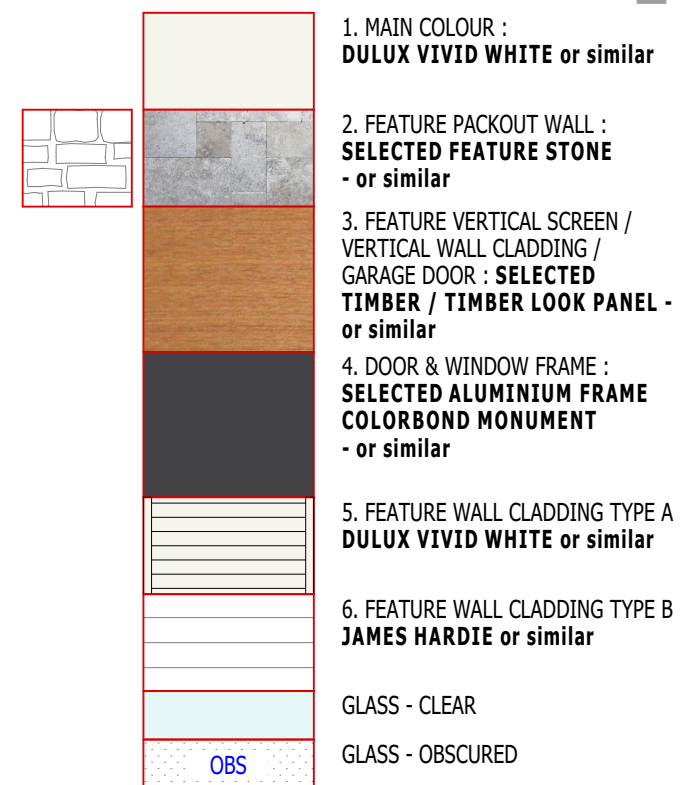

REV E6 (5/8/2023)

RC+
Design

BSA License Number
1212835
Email
info@rcplusdesign.com.au
Phone
0421197117

CLIENT
TBC
LOCATION
LOT 12 #67 SHORE STREET EAST
CLEVELAND, REDLAND CITY, QLD

DRAWING NAME
BUILDING 3 ELEVATIONS
DESIGNER

ISSUE
E6 04/MAY/2023 RESPOND TO INPUTS
E4 27/APR/2023 RESPOND TO INPUTS
E3 17/FEB/2023 RESPOND TO INPUTS
E2 14/FEB/2023 RESPOND TO INPUTS

VT
VT
VT
VT


SCALE
1:150
@A3

JOB NUMBER
03-11

DRAWING
03-11

REVISION
E6



G:\2022\CLEVELAND, SHORE ST, LOT 12 #67\REV E6\LOT 12 #67 SHORE ST EAST, CLEVELAND, REV E6
_VT20230508.pn | 5/4/2023 | 9:45 AM

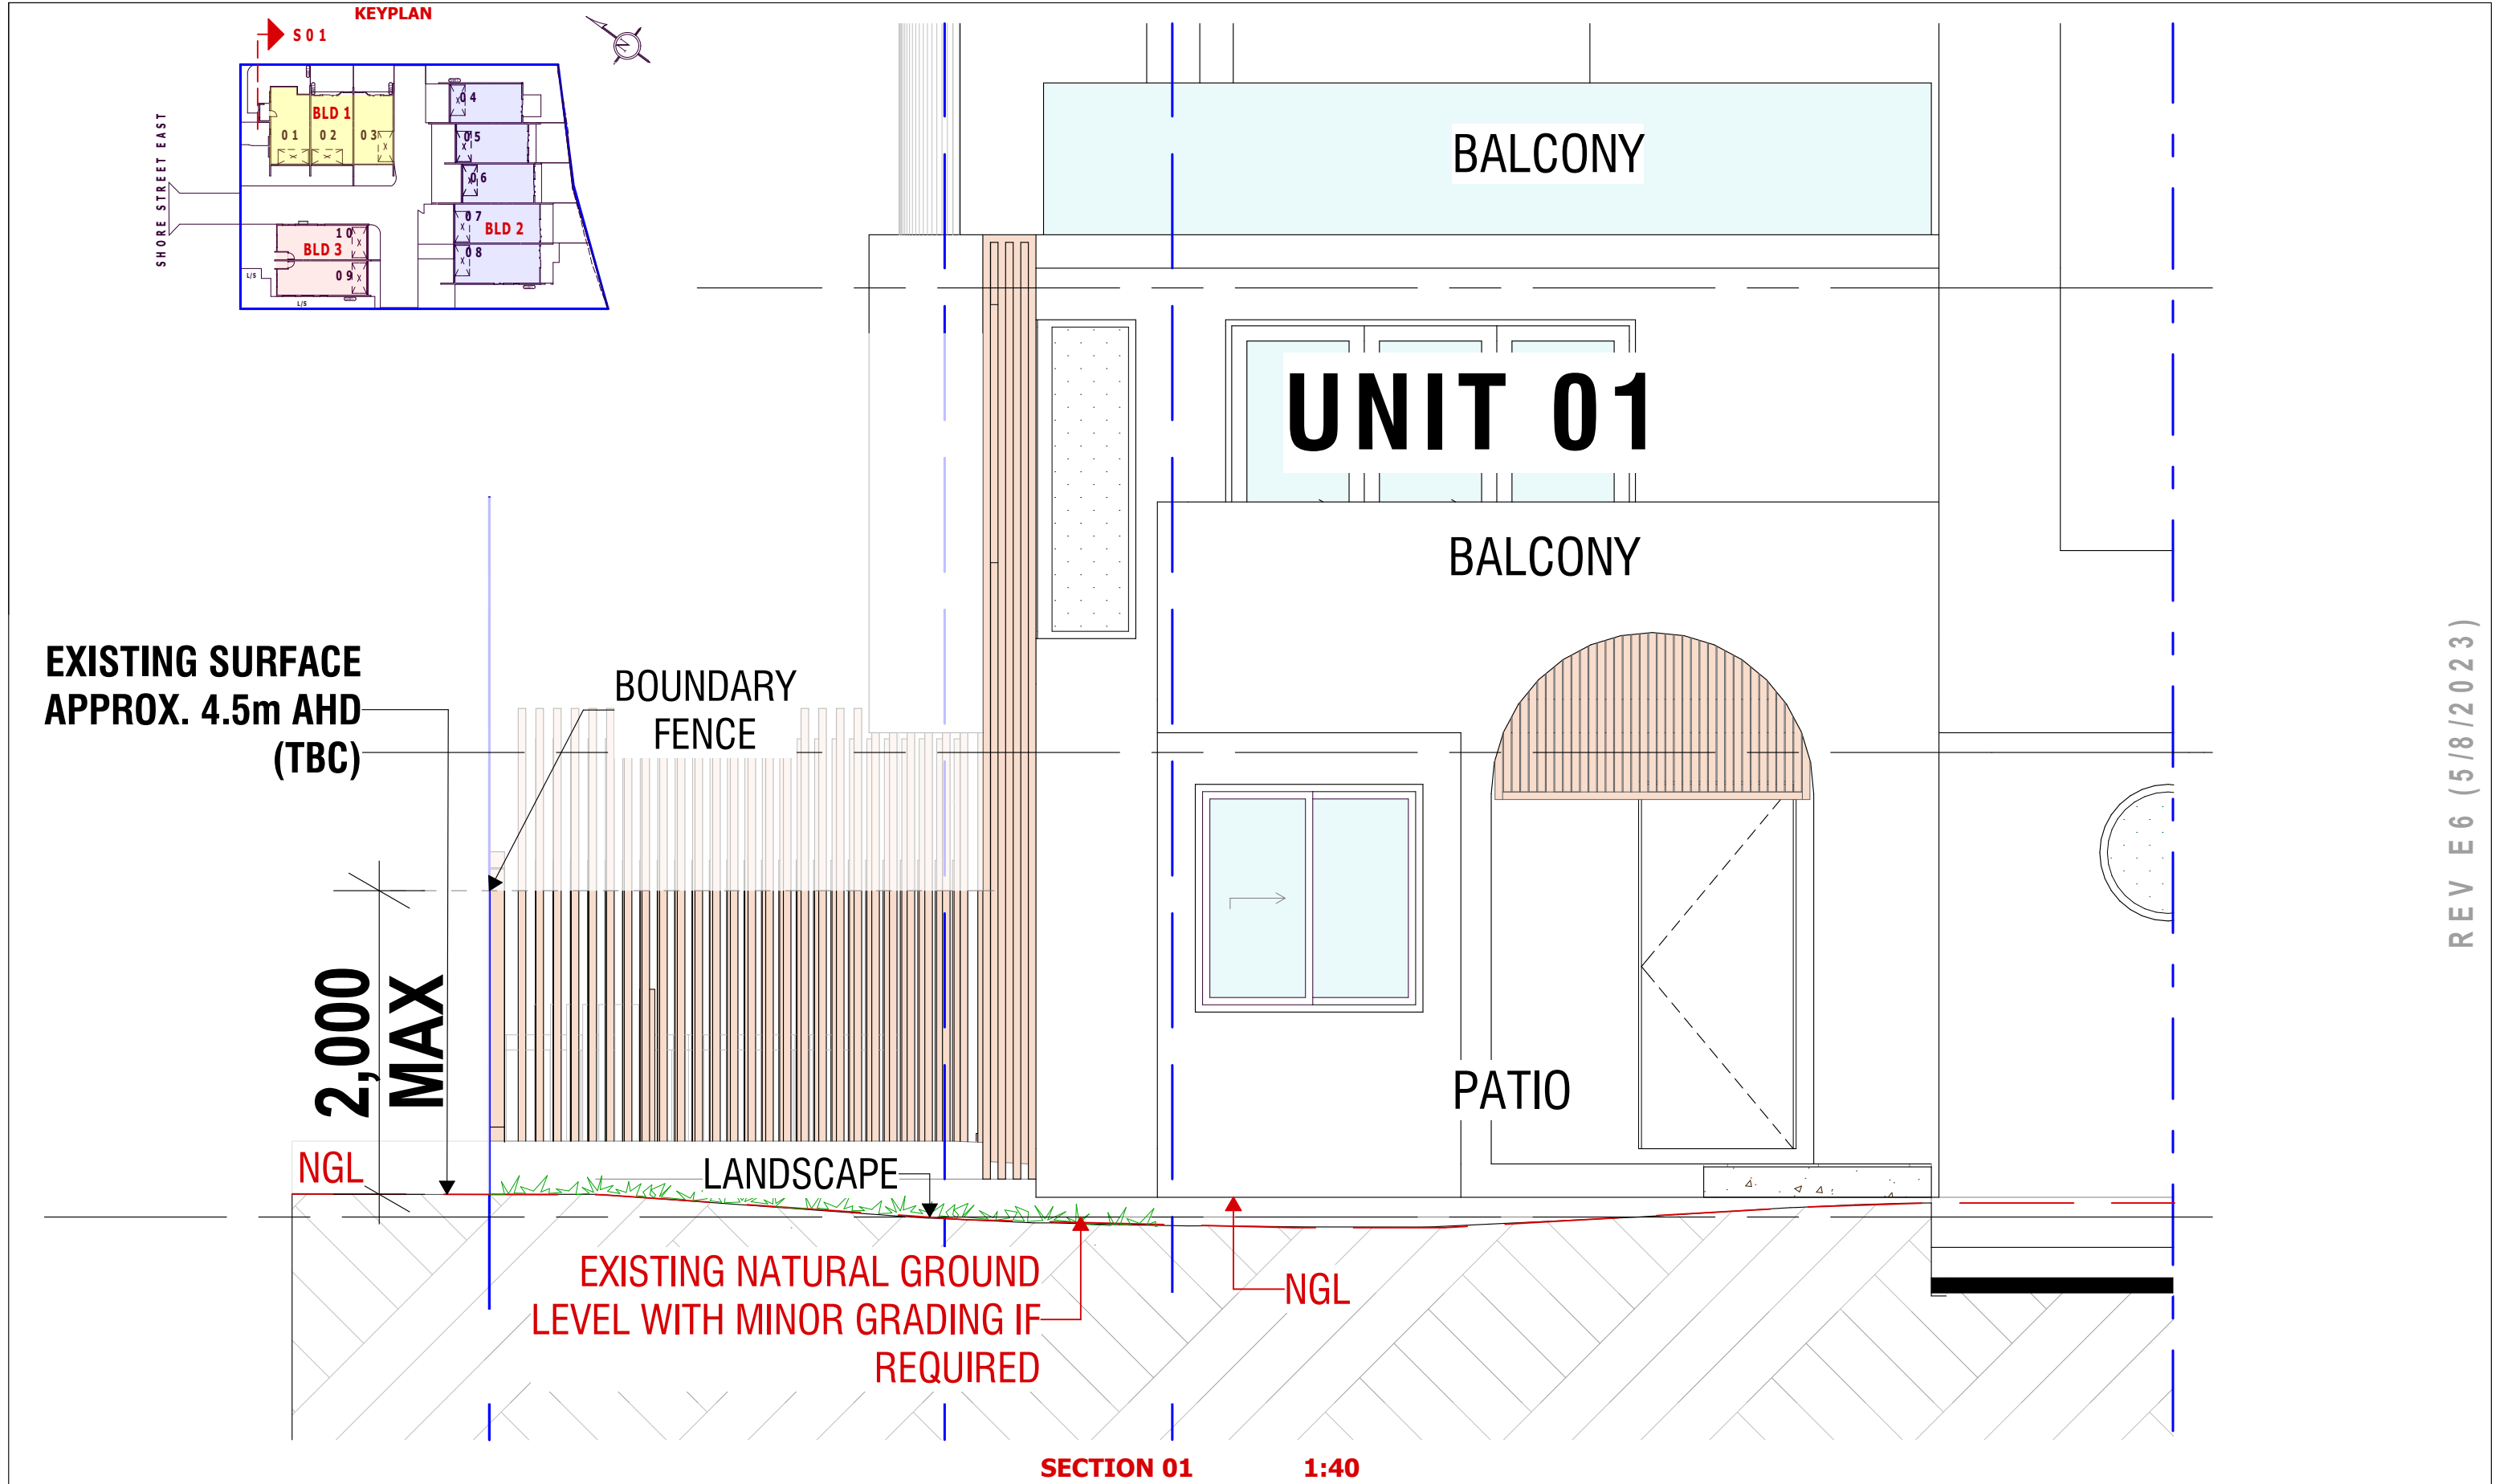

REV E6 (5/8/2023)

RC⁺ Design	BSA License Number 1212835 Email info@rcplusdesign.com.au Phone 0421197117	CLIENT TBC LOCATION LOT 12 #67 SHORE STREET EAST CLEVELAND, REDLAND CITY, QLD	DRAWING NAME SECTION 01 DESIGNER	ISSUE E6 04/MAY/2023 RESPOND TO INPUTS E4 27/APR/2023 RESPOND TO INPUTS E3 17/FEB/2023 RESPOND TO INPUTS E2 14/FEB/2023 RESPOND TO INPUTS VT VT VT VT	SCALE 1:40 @A3	JOB NUMBER	DRAWING 03-12	REVISION E6
---	---	---	--	---	---	-----------------------	-------------------------------------	-----------------------------------

G:\2022\CLEVELAND, SHORE ST, LOT 12 #67\REV E6\LOT 12 #67 SHORE ST EAST, CLEVELAND, REV E6
_VT20230508.pn | 5/4/2023 | 9:45 AM

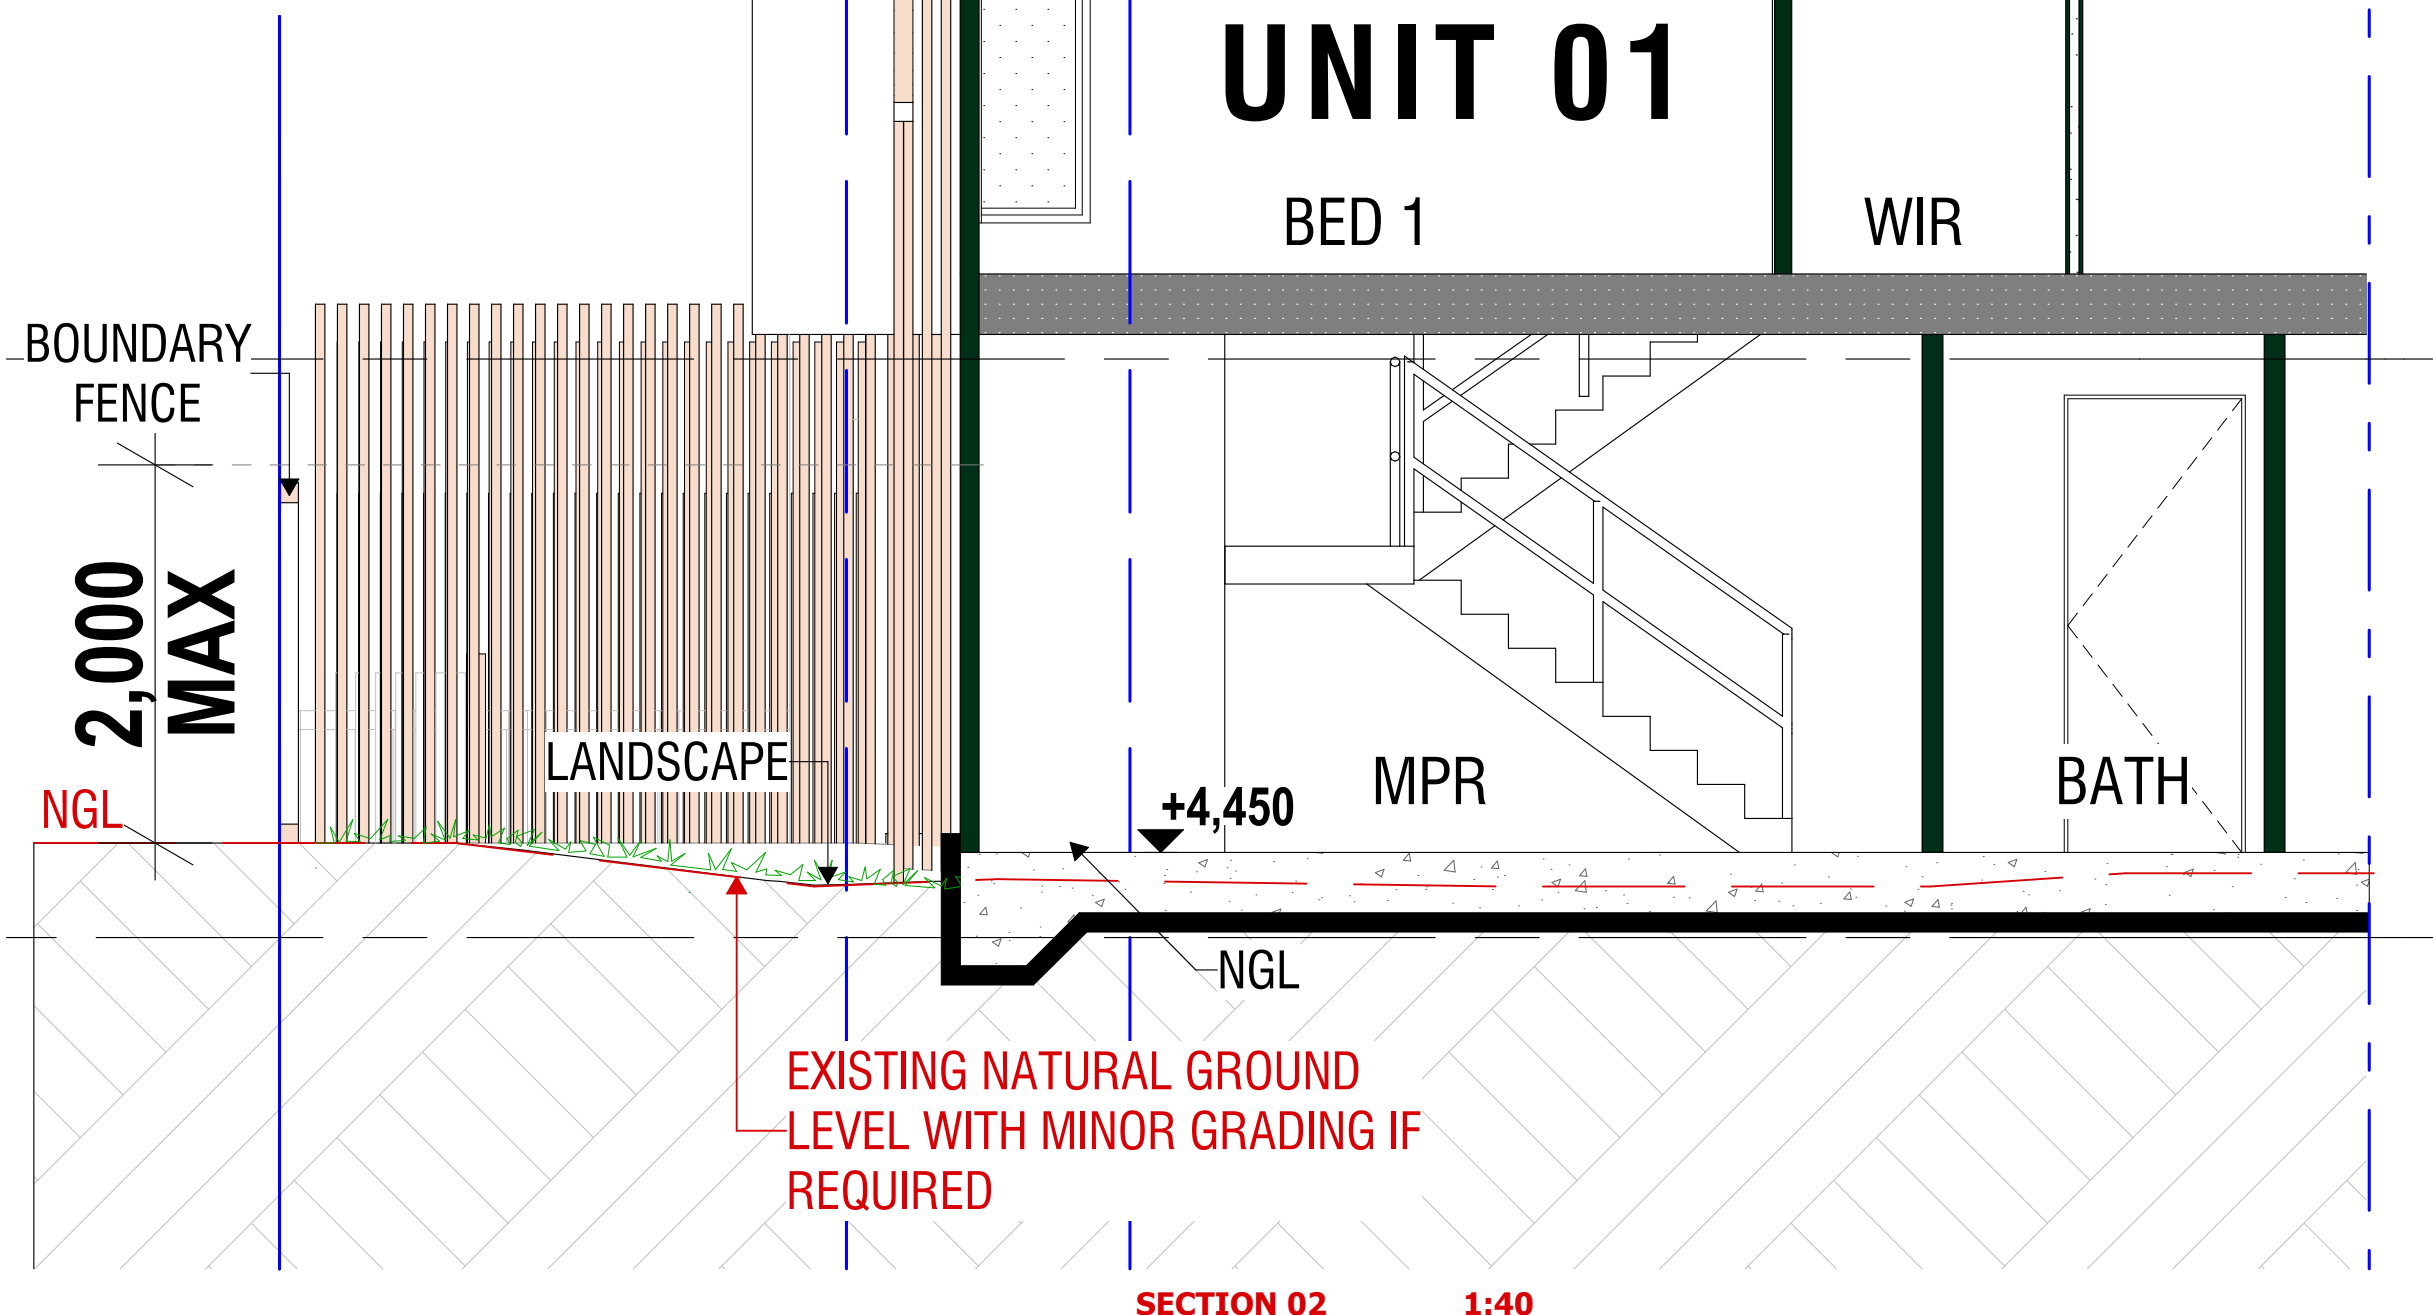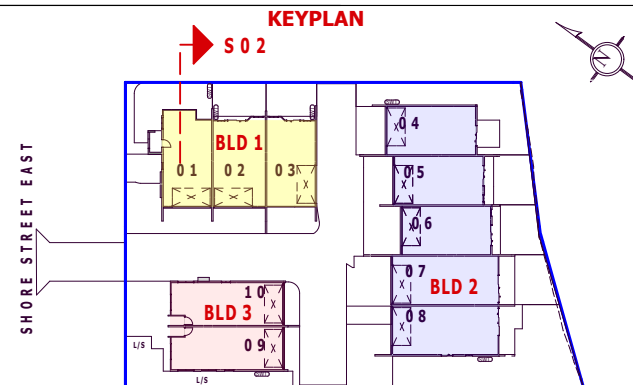

REV E 6 (5/8/2023)

RC+
Design

BSA License Number
1212835
Email
info@rcplusdesign.com.au
Phone
0421197117

CLIENT
TBC
LOCATION
LOT 12 #67 SHORE STREET EAST
CLEVELAND, REDLAND CITY, QLD

DRAWING NAME
SECTION 02
DESIGNER


ISSUE
E6 04/MAY/2023 RESPOND TO INPUTS
E4 27/APR/2023 RESPOND TO INPUTS
E3 17/FEB/2023 RESPOND TO INPUTS
E2 14/FEB/2023 RESPOND TO INPUTS

VT
VT
VT
VT

SCALE
1:40
A3

JOB NUMBER	DRAWING	REVISION
	03-13	E6

G:\2022\CLEVELAND, SHORE ST, LOT 12 #67\REV E6\LOT 12 #67 SHORE ST EAST, CLEVELAND, REV E6_VT20230508.pn | 5/4/2023 | 9:45 AM

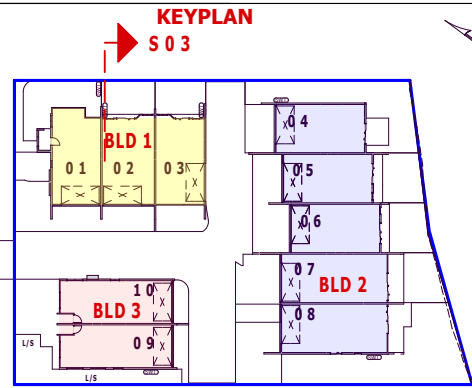

EXISTING SURFACE
APPROX. 4.5m AHD
(TBC)

2,000
MAX

NGL

BOUNDARY
FENCE

LANDSCAPE

EXISTING NATURAL GROUND
LEVEL WITH MINOR GRADING IF
REQUIRED

LIV

DINING

UNIT 01

ENS

WIR

BATH

BATH

+4,450

L'DRY

SECTION 03

1:40

RC+
Design

BSA License Number
1212835
Email
info@rcplusdesign.com.au
Phone
0421197117

CLIENT
TBC
LOCATION
LOT 12 #67 SHORE STREET EAST
CLEVELAND, REDLAND CITY, QLD

DRAWING NAME
SECTION 03
DESIGNER

ISSUE
E6 04/MAY/2023 RESPOND TO INPUTS
E4 27/APR/2023 RESPOND TO INPUTS
E3 17/FEB/2023 RESPOND TO INPUTS
E2 14/FEB/2023 RESPOND TO INPUTS


VT
VT
VT
VT

SCALE
1:40
@A3

JOB NUMBER	DRAWING	REVISION
	03-14	E6

G:\2022\CLEVELAND, SHORE ST, LOT 12 #67\REV E6\LOT 12 #67 SHORE ST EAST, CLEVELAND, REV E6
_VT20230508.pn | 5/4/2023 | 9:45 AM

KEYPLAN

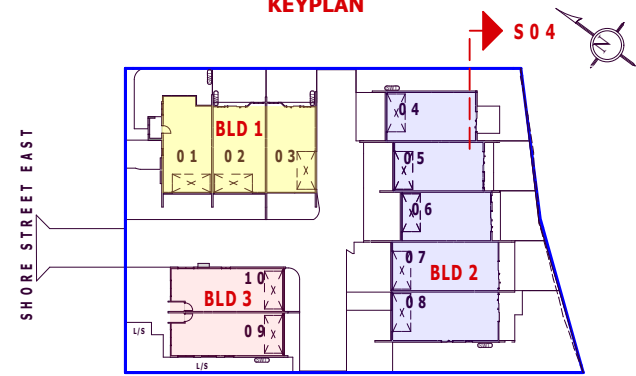

BOUNDARY
FENCE

2,000
MAX

LANDSCAPE NGL

FILL

SECTION 04

1:40

LIVING

UNIT 04

BED 1

BED 3

BATH

MPR

REV E6 (5/8/2023)

RC+
Design

BSA License Number
1212835
Email
info@rcplusdesign.com.au
Phone
0421197117

CLIENT
TBC
LOCATION
LOT 12 #67 SHORE STREET EAST
CLEVELAND, REDLAND CITY, QLD

DRAWING NAME
SECTION 04
DESIGNER


ISSUE
E6 04/MAY/2023 RESPOND TO INPUTS
E4 27/APR/2023 RESPOND TO INPUTS
E3 17/FEB/2023 RESPOND TO INPUTS
E2 14/FEB/2023 RESPOND TO INPUTS

VT
VT
VT
VT

SCALE
1:40
@A3

JOB NUMBER	DRAWING	REVISION
	03-15	E6

G:\2022\CLEVELAND, SHORE ST, LOT 12 #67\REV E6\LOT 12 #67 SHORE ST EAST, CLEVELAND, REV E6
_VT20230508.pn | 5/4/2023 | 9:45 AM

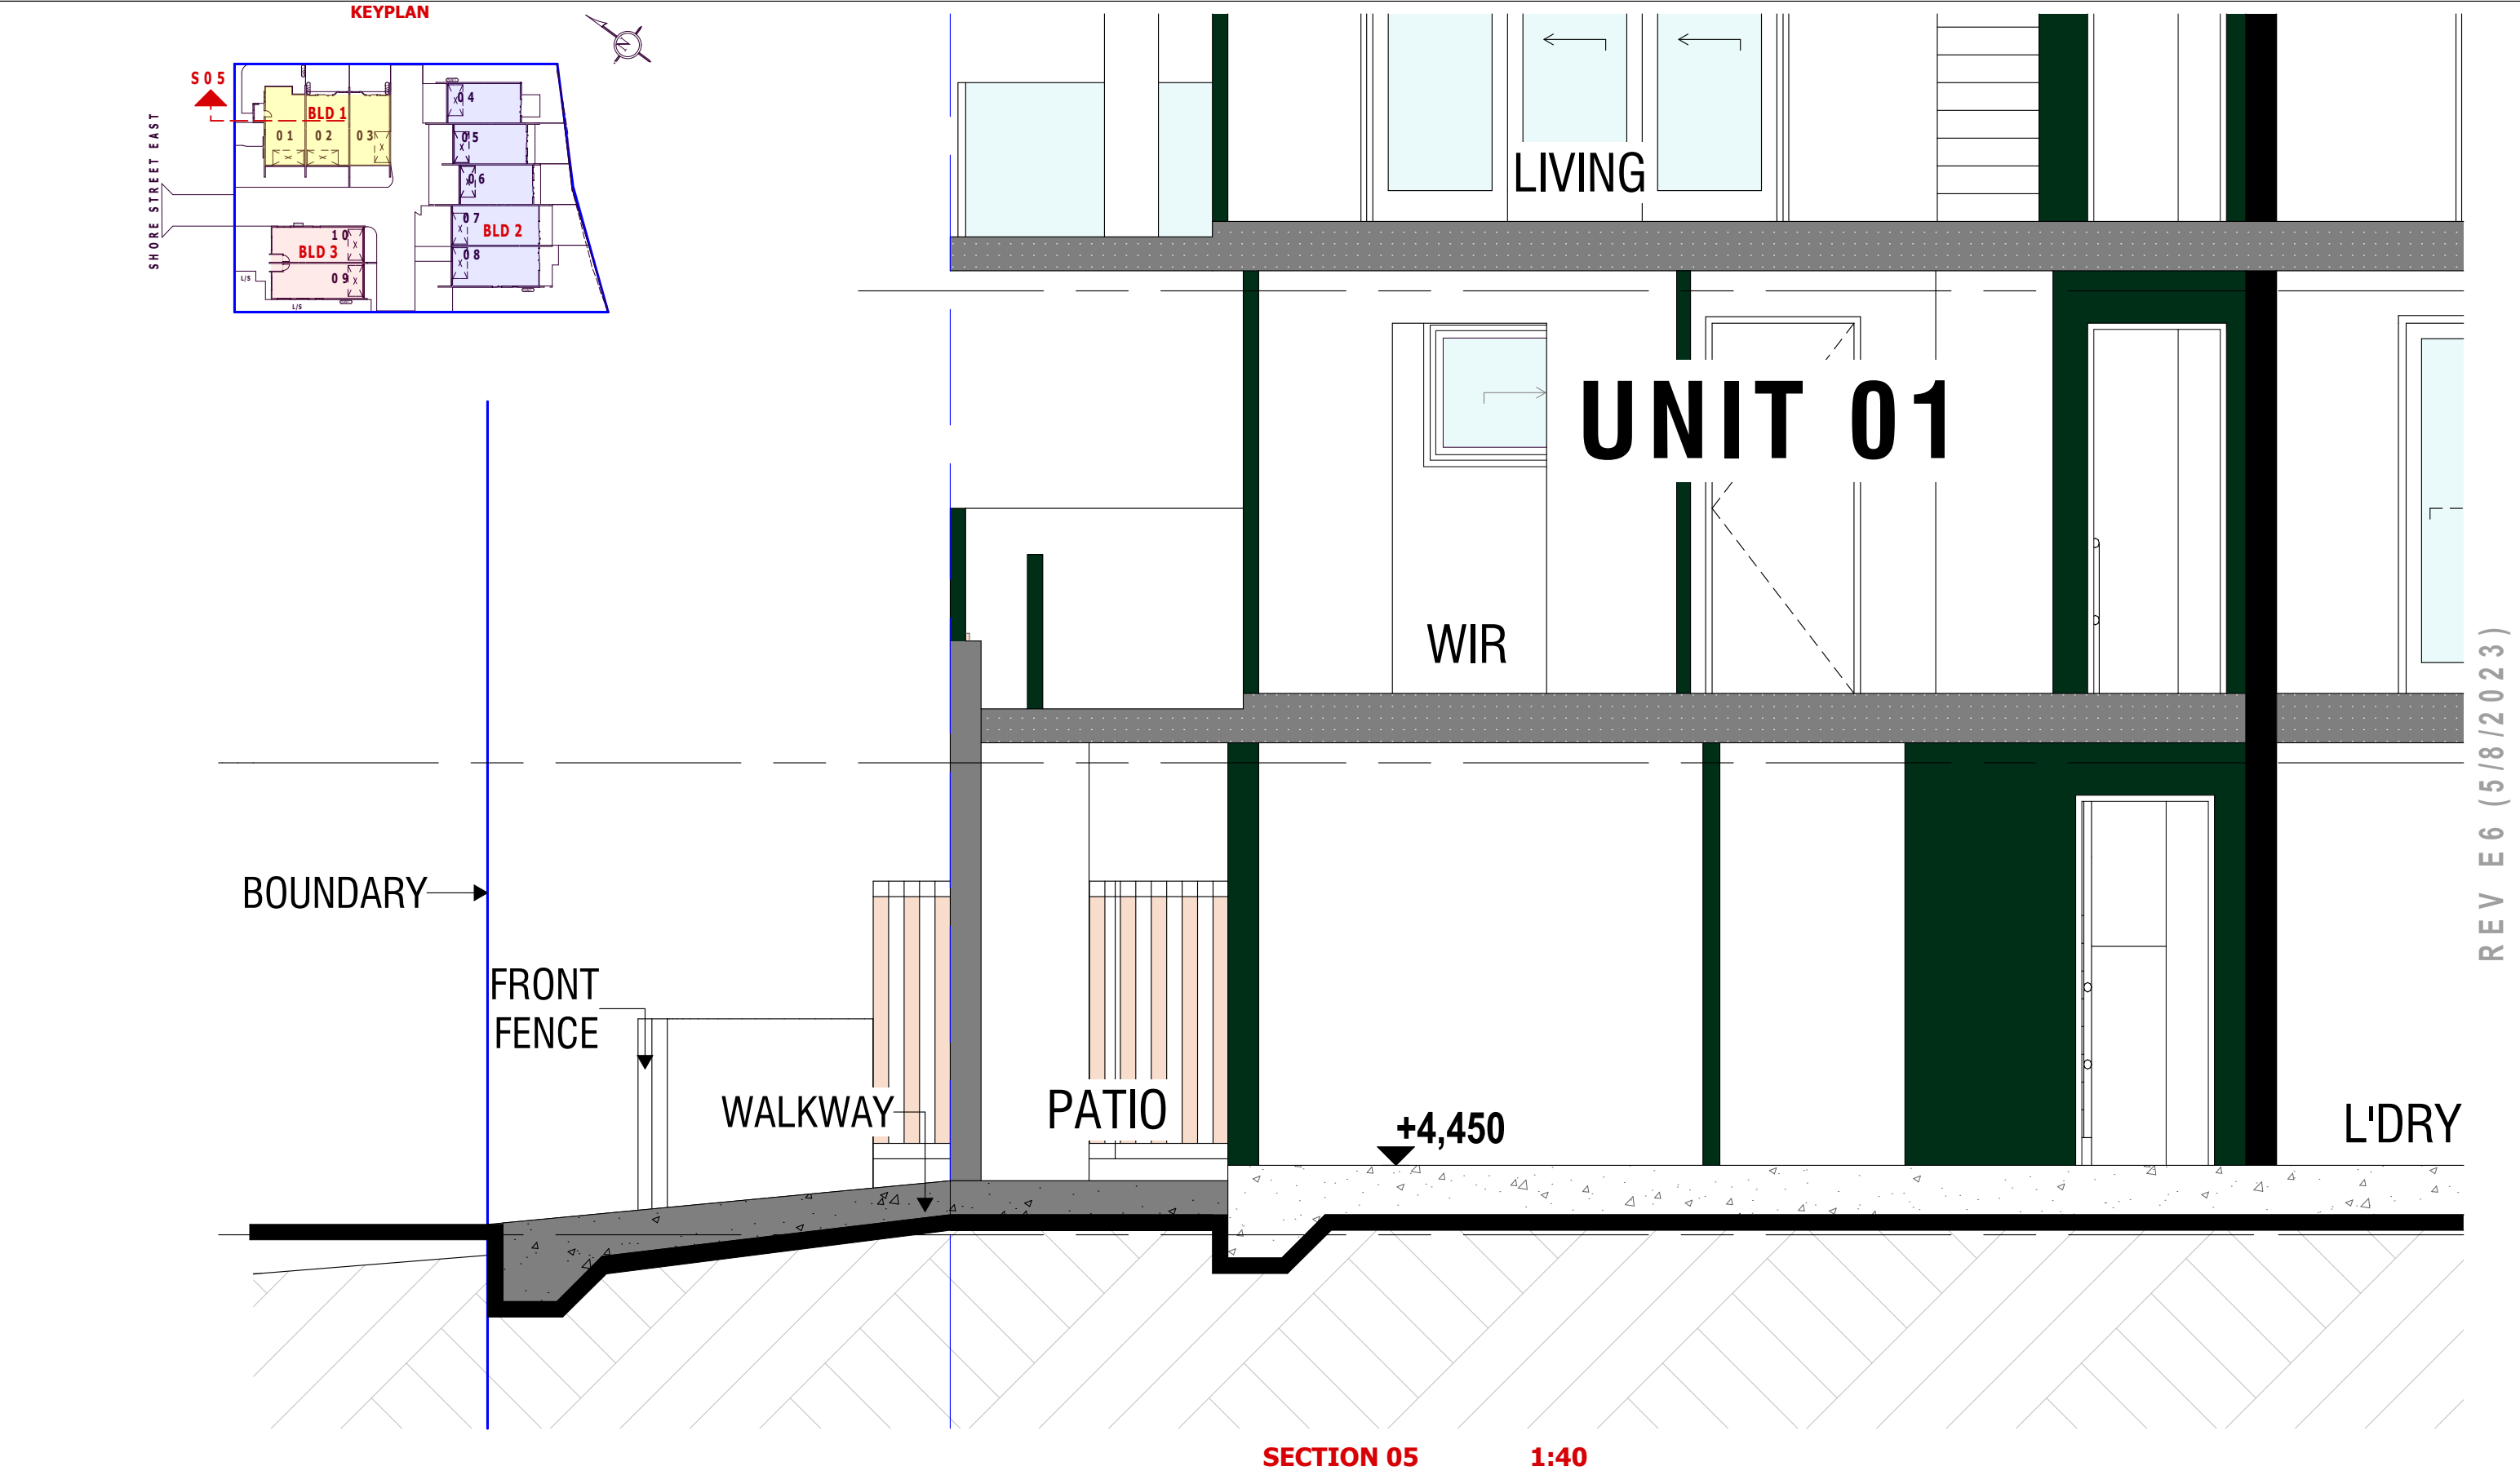

RC+ Design	BSA License Number 1212835 Email info@rcplusdesign.com.au Phone 0421197117	CLIENT TBC LOCATION LOT 12 #67 SHORE STREET EAST CLEVELAND, REDLAND CITY, QLD	DRAWING NAME SECTION 05 DESIGNER	ISSUE E6 04/MAY/2023 RESPOND TO INPUTS E4 27/APR/2023 RESPOND TO INPUTS E3 17/FEB/2023 RESPOND TO INPUTS E2 14/FEB/2023 RESPOND TO INPUTS	VT VT VT VT	SCALE 1:40 @A3	JOB NUMBER	DRAWING	REVISION
								03-16	E6
							G:\2022\CLEVELAND, SHORE ST, LOT 12 #67\REV E6\LOT 12 #67 SHORE ST EAST, CLEVELAND, REV E6_VT20230508.dgn 5/4/2023 9:45 AM		