

PRELIMINARY ONLY
ISSUED FOR REVIEW AND DISCUSSION




**LEND LEASE DESIGN
PRINCIPAL ARCHITECT:
REGISTRATION:**
**DARREN KINDRACHUK
BA00 3912**

**NORTH & EAST
GROUND FLOOR ELEVATIONS**

DRAWING NUMBER	ISSUE
DA40500	01

PLANS AND DOCUMENTS
referred to in the ULDA
APPROVAL dated 4 / 5 / 2012

PRELIMINARY ONLY
ISSUED FOR REVIEW AND DISCUSSION

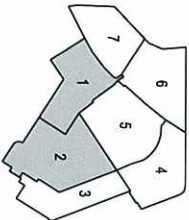

NOTES:
1. THE SITE PLAN IS A PRELIMINARY DESIGN AND IS NOT TO BE USED FOR CONSTRUCTION.
2. THE SITE PLAN IS A PRELIMINARY DESIGN AND IS NOT TO BE USED FOR CONSTRUCTION.
3. THE SITE PLAN IS A PRELIMINARY DESIGN AND IS NOT TO BE USED FOR CONSTRUCTION.

CLIENT

Lend Lease


CONSULTANTS

ARCHITECT


Lend Lease

LEND LEASE DESIGN
REGISTRATION NO: 10003916

SOUTH ELEVATION

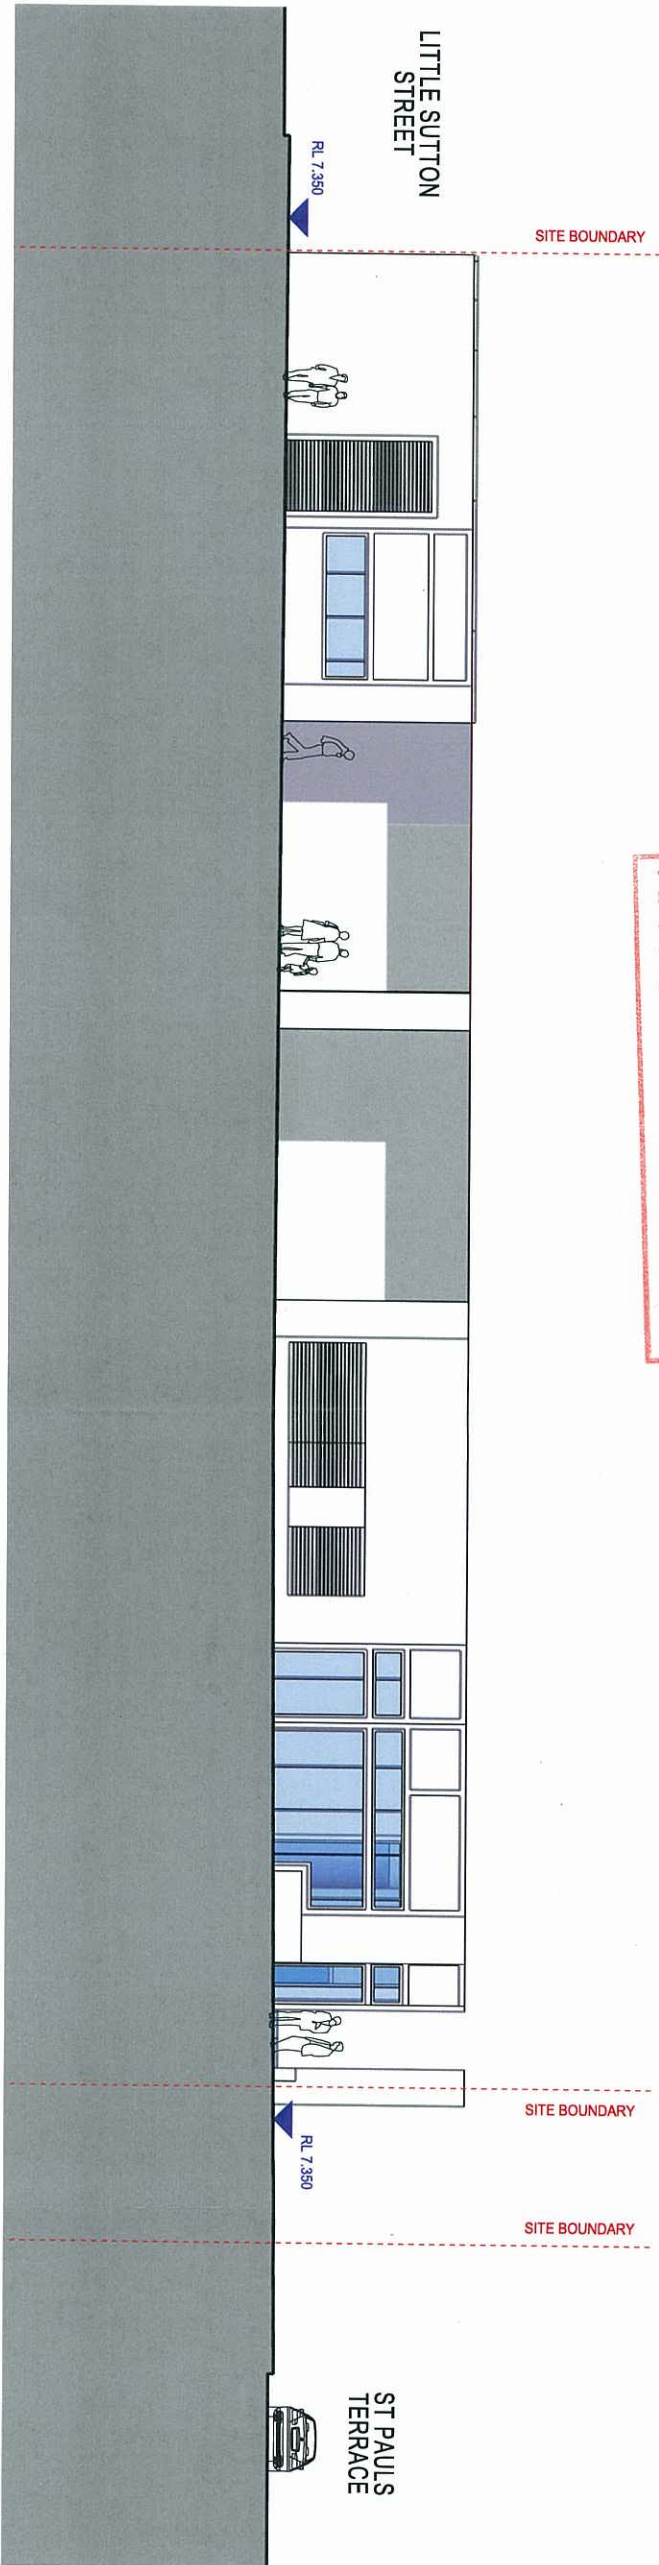

WEST ELEVATION

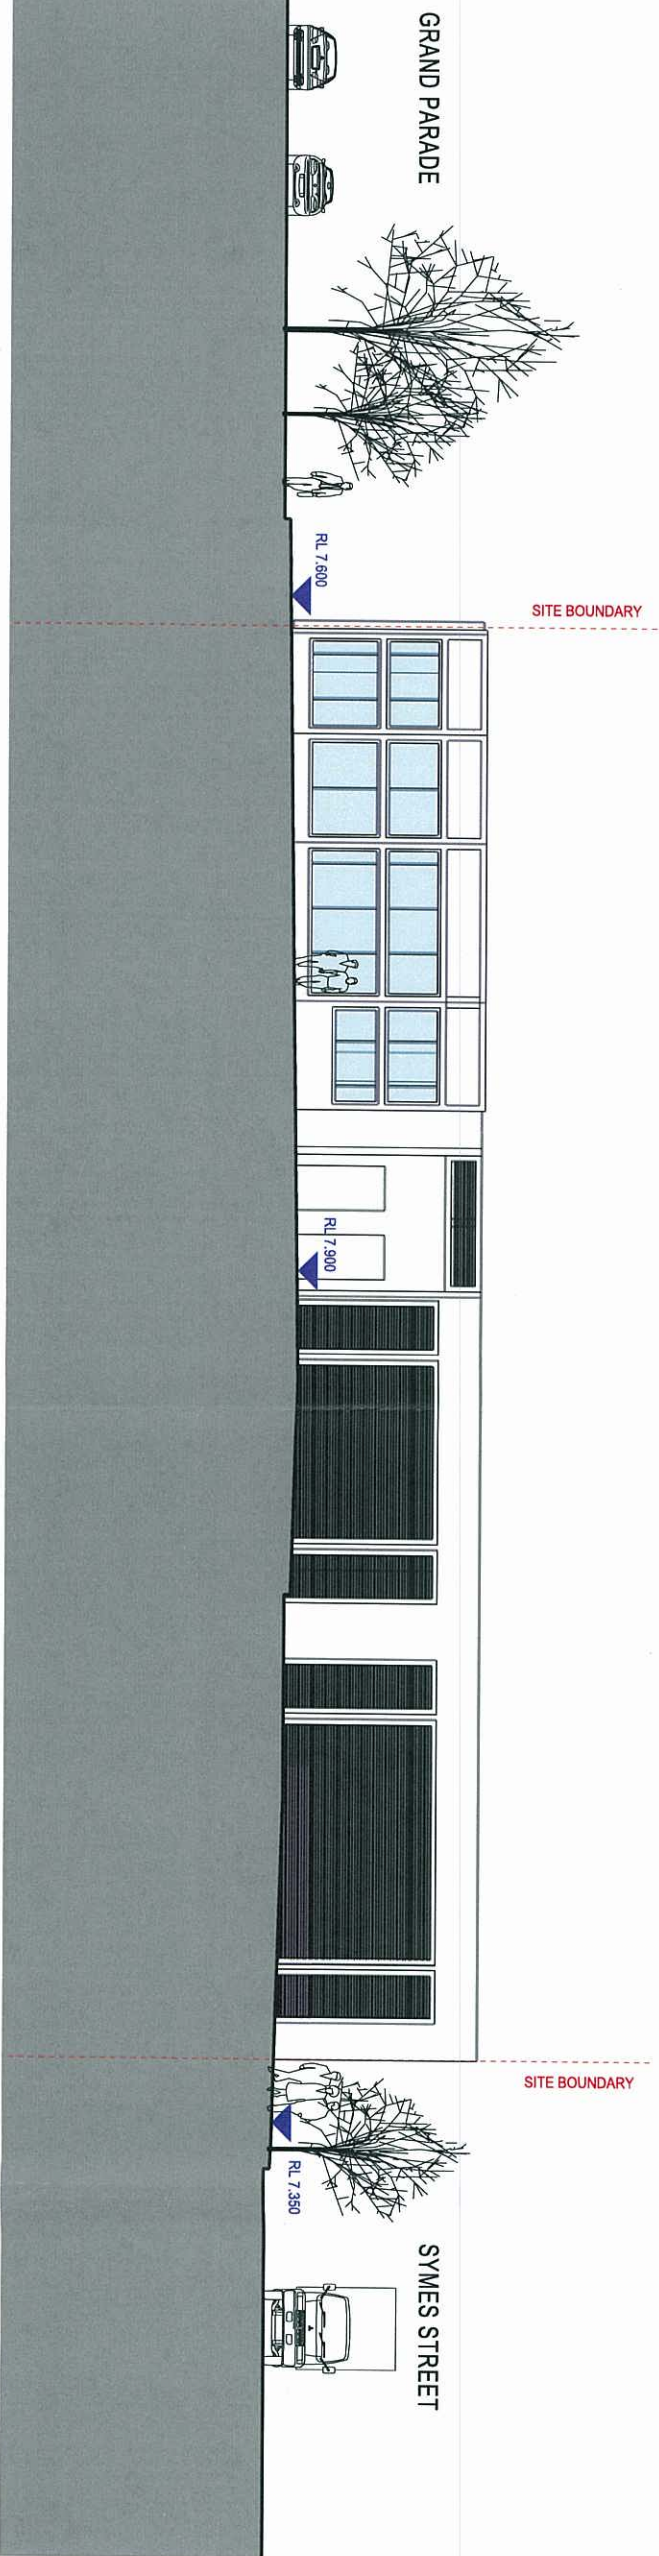

ISSUE	DATE	FOR
01	01.01.12	DISCUSSION

LL DESIGN PROJECT NUMBER

PROJECT
RNA SHOWGROUNDS
REDEVELOPMENT
STAGE 1

NORTH



1:100 @ A1 | 1:250 @ A2 DO NOT SCALE
STATUS

CONCEPT DESIGN

SOUTH & WEST
GROUND FLOOR ELEVATIONS

DRAWING NUMBER	ISSUE
DA40501	01