

KSS YARRABILBA



IMAGES ARE ARTISTIC REPRESENTATIONS ONLY AND NOT TO BE USED FOR TENDER OR CONSTRUCTION PURPOSES

© ARCHITECTS NEALE WINDRESS AND ASSOCIATES PTY. LTD. THESE DESIGNS OR ANY PART THEREOF ARE THE PROPERTY OF NEALE WINDRESS AND ASSOCIATES PTY. LTD. AND SHALL NOT BE REPRODUCED OR USED WITHOUT THE WRITTEN AUTHORITY OF ARCHITECTS NEALE WINDRESS AND ASSOCIATES PTY. LTD.
IF ANY ALL INFORMATION IS REQUIRED TO COMPLY WITH CONSTRUCTION, RESPONSIBILITIES OF ARCHITECTS ONLY. DO NOT SCALE DRAWINGS

ORIGINAL SHEET SIZE: A1
PRINT IN COLOR

NO	DATE	DESCRIPTION
A	15/09/22	PRELIMINARY CONSULTANT ISSUE
B	14/10/22	GENERAL REVIEW
C	15/11/22	PRELIMINARY ISSUE
1	10/12/22	ISSUED FOR CONSTRUCTION
2	20/11/23	REVIEWED: C- PANEL JOINTS & REVISED PUMPSET CABINET DETAIL 41 ADDED
3	10/01/23	GENERAL REVISIONS
4	15/01/23	BUILDING A ROOF PLANS AMENDED - DELETE EXPANSION JOINT
5	25/04/23	EXTENT OF VITRUALAD REDUCED
6	12/07/23	GENERAL REVIEW
7	09/08/23	GENERAL REVISION - PRE-CAST COLOURS

PLANS AND DOCUMENTS referred to in the PDA
DEVELOPMENT APPROVAL

Approval no: DEV2021/1248/3
Date: 6 September 2023



neale windress and associates pty.ltd.
architects
5 Isabella Street, Tarragindi 4121
PO Box 343, Annerley Q. 4103
Tel +61 7 3848 4957
Mobile +61 0438 556 429
Business: neale@nwarchitects.com
Web: www.nwarchitects.com

project: **Kennards Self Storage**

KSS YARRABILBA
Location: LOT 11, YARRABILBA DRIVE
YARRABILBA, QLD, 4207

client: **HUTCHINSON BUILDERS**
Established 1912

sheet: **COVER SHEET**

DATE: 09-08-23 SCALE: AS SHOWN
DRAWN: BSP PLOTTED: AS SHOWN
JOB No. 3728 DRAWING No. WD-0000 AMEND: 7

~~| SHEET # | SHEET NAME | REV |
|---------|------------------------------|-----|
| WD-0000 | COVER SHEET | 7 |
| WD-0001 | SITE PLAN | 3 |
| WD-0002 | SITE SETOUT PLAN | 1 |
| WD-0003 | SITEWORKS PLAN | 3 |
| WD-0004 | SITEWORKS DETAILS | 3 |
| WD-0005 | SITEWORKS DETAILS | 1 |
| WD-0006 | SITE ROOF PLAN | 2 |
| WD-0010 | SITE UNIT MIX | 2 |
| WD-0020 | SITE GFA | 2 |
| WD-0021 | SITE NLA | 2 |
| WD-0030 | SITE ELEVATIONS AND SECTIONS | 4 |~~

AMENDED IN RED

By: Michael Fallon
Date: 5 September 2023


~~| SHEET # | SHEET NAME | REV |
|---------|--|-----|
| WD-0000 | BUILDING A - COVER SHEET | 6 |
| WD-0001 | BUILDING A - PART SITE PLAN | 4 |
| WD-0004 | BUILDING A - FIRE COMPARTMENT PLAN | 1 |
| WD-0006 | BUILDING A - UNIT MIX PLAN - SOUTH SECTOR | 1 |
| WD-0006 | BUILDING A - UNIT MIX PLAN - NORTH SECTOR | 1 |
| WD-0010 | BUILDING A - FLOOR PLAN - SOUTH SECTOR | 5 |
| WD-0011 | BUILDING A - FLOOR PLAN - NORTH SECTOR | 4 |
| WD-0012 | BUILDING A - ROOF AND SLAB PLAN - SOUTH SECTOR | 1 |
| WD-0013 | BUILDING A - ROOF AND SLAB PLAN - NORTH SECTOR | 2 |
| WD-0014 | BUILDING A - SLAB SETOUT DETAILS | 1 |
| WD-0016 | BUILDING A - PRECAST WALL PANEL - FLOOR PLAN AND ELEVATIONS | 3 |
| WD-0020 | BUILDING A - EGRESS ANALYSIS PLAN - GROUND | 1 |
| WD-0021 | BUILDING A - EGRESS ANALYSIS PLAN - LEVEL 1 | 1 |
| WD-0030 | BUILDING A - WET FIRE SERVICES ANALYSIS PLAN - GROUND | 1 |
| WD-0031 | BUILDING A - WET FIRE SERVICES ANALYSIS PLAN - LEVEL 1 | 1 |
| WD-0040 | BUILDING A - FLOOR FINISHES PLAN - SOUTH SECTOR | 1 |
| WD-0041 | BUILDING A - FLOOR FINISHES PLAN - NORTH SECTOR | 1 |
| WD-0045 | BUILDING A - WALL FINISHES PLAN - SOUTH SECTOR | 3 |
| WD-0046 | BUILDING A - WALL FINISHES PLAN - NORTH SECTOR | 3 |
| WD-0050 | BUILDING A - REFLECTED CEILING PLAN - SOUTH SECTOR | 3 |
| WD-0051 | BUILDING A - REFLECTED CEILING PLAN - NORTH SECTOR | 3 |
| WD-0070 | BUILDING A - ELEVATIONS | 4 |
| WD-0080 | BUILDING A - CLADDING SETOUT ELEVATIONS | 2 |
| WD-0090 | BUILDING A - SECTIONS | 2 |
| WD-0090 | BUILDING A - STAIR 1 AND 2 DETAILS | 1 |
| WD-0091 | BUILDING A - STAIR 3 DETAILS | 1 |
| WD-0092 | BUILDING A - STAIR 3 AND HOIST DETAILS | 1 |
| WD-0095 | BUILDING A - WINDOW AND DOOR SCHEDULES - GLAZING AND SIGNAGE DETAILS | 1 |~~
~~| SHEET # | SHEET NAME | REV |
|---------|---|-----|
| WD-0000 | BUILDING B - COVER SHEET | 7 |
| WD-0001 | BUILDING B - PART SITE PLAN | 3 |
| WD-0004 | BUILDING B - FIRE COMPARTMENT PLAN | 2 |
| WD-0006 | BUILDING B - UNIT MIX PLAN | 1 |
| WD-0010 | BUILDING B - FLOOR PLANS | 10 |
| WD-0011 | BUILDING B - ROOF AND SLAB PLAN | 5 |
| WD-0012 | BUILDING B - SLAB SETOUT DETAILS | 2 |
| WD-0016 | BUILDING B - PRECAST WALL PANEL - FLOOR PLAN AND ELEVATIONS | 2 |
| WD-0016 | BUILDING B - DETAIL FLOOR PLAN - CUSTOMER SERVICES | 7 |
| WD-0016 | BUILDING B - INTERNAL ELEVATIONS - AMENITIES KITCHENETTE MEETING ROOM | 4 |
| WD-0017 | BUILDING B - INTERNAL ELEVATIONS - SHOWERS | 5 |
| WD-0019 | BUILDING B - CUSTOMER SERVICES | 4 |
| WD-0020 | BUILDING B - EGRESS ANALYSIS PLAN | 3 |
| WD-0030 | BUILDING B - WET FIRE SERVICES ANALYSIS PLAN | 3 |
| WD-0040 | BUILDING B - FLOOR FINISHES PLAN | 4 |
| WD-0045 | BUILDING B - WALL FINISHES PLAN | 5 |
| WD-0050 | BUILDING B - REFLECTED CEILING PLAN | 6 |
| WD-0070 | BUILDING B - ELEVATIONS | 6 |
| WD-0071 | BUILDING B - CLADDING SETOUT ELEVATIONS | 3 |
| WD-0080 | BUILDING B - SECTIONS | 2 |
| WD-0090 | BUILDING B - STAIR 1 AND 2 DETAILS | 1 |
| WD-0091 | BUILDING B - STAIR 3 DETAILS | 1 |
| WD-0092 | BUILDING B - STAIR 3 AND HOIST DETAILS | 1 |
| WD-0095 | BUILDING B - WINDOW AND DOOR SCHEDULES - GLAZING AND SIGNAGE DETAILS | 4 |
| WD-0097 | BUILDING B - DETAILS | 4 |
| WD-0098 | BUILDING B - DETAILS | 3 |~~
~~| SHEET # | SHEET NAME | REV |
|---------|--|-----|
| WD-0000 | BUILDING C - COVER SHEET | 7 |
| WD-0001 | BUILDING C - PART SITE PLAN | 3 |
| WD-0004 | BUILDING C - FIRE COMPARTMENT PLAN | 2 |
| WD-0006 | BUILDING C - UNIT MIX | 2 |
| WD-0010 | BUILDING C - FLOOR PLANS | 6 |
| WD-0011 | BUILDING C - ROOF AND SLAB PLANS | 4 |
| WD-0012 | BUILDING C - SLAB SETOUT DETAILS | 2 |
| WD-0016 | BUILDING C - PRECAST WALL PANEL - FLOOR PLAN AND ELEVATIONS | 4 |
| WD-0020 | BUILDING C - EGRESS ANALYSIS PLANS | 3 |
| WD-0030 | BUILDING C - WET FIRE SERVICES ANALYSIS PLANS | 3 |
| WD-0040 | BUILDING C - FLOOR FINISH PLANS | 4 |
| WD-0045 | BUILDING C - WALL FINISH PLANS | 6 |
| WD-0050 | BUILDING C - REFLECTED CEILING PLANS | 4 |
| WD-0070 | BUILDING C - ELEVATIONS | 6 |
| WD-0080 | BUILDING C - SECTIONS | 3 |
| WD-0090 | BUILDING C - STAIRS AND HOIST DETAILS | 2 |
| WD-0091 | BUILDING C - STAIRS AND HOIST DETAILS | 2 |
| WD-0095 | BUILDING C - WINDOW AND DOOR SCHEDULES - GLAZING AND SIGNAGE DETAILS | 2 |~~
~~| SHEET # | SHEET NAME | REV |
|---------|---|-----|
| WD-0000 | BUILDING D - COVER SHEET | 6 |
| WD-0001 | BUILDING D - PART SITE PLAN | 3 |
| WD-0004 | BUILDING D - FIRE COMPARTMENT AND UNIT MIX PLAN | 3 |
| WD-0010 | BUILDING D - FLOOR PLANS | 6 |
| WD-0011 | BUILDING D - ROOF AND SLAB PLAN | 4 |
| WD-0012 | BUILDING D - SLAB SETOUT DETAILS | 1 |
| WD-0016 | BUILDING D - PRECAST WALL PANEL - FLOOR PLAN AND ELEVATIONS | 3 |
| WD-0030 | BUILDING D - WET FIRE SERVICES ANALYSIS PLAN | 2 |
| WD-0040 | BUILDING D - FLOOR AND WALL FINISH PLANS | 5 |
| WD-0050 | BUILDING D - REFLECTED CEILING PLAN | 2 |
| WD-0070 | BUILDING D - ELEVATIONS | 6 |
| WD-0080 | BUILDING D - SECTIONS | 4 |~~
~~| SHEET # | SHEET NAME | REV |
|---------|-----------------------------------|-----|
| WD-0000 | AWNING 1 - COVER SHEET | 1 |
| WD-0001 | AWNING 1 - PART SITE PLAN | 1 |
| WD-0002 | AWNING 1 - FLOOR-ROOF-RC PLAN | 1 |
| WD-0003 | AWNING 1 - ELEVATIONS AND SECTION | 1 |
| WD-0004 | AWNING 2 - FLOOR-ROOF-RC PLAN | 1 |
| WD-0005 | AWNING 2 - ELEVATIONS AND SECTION | 1 |
| WD-0006 | AWNING 3 - FLOOR-ROOF-RC PLAN | 1 |
| WD-0007 | AWNING 3 - ELEVATIONS AND SECTION | 1 |
| WD-0008 | AWNING 4 - FLOOR-ROOF-RC PLAN | 1 |
| WD-0010 | AWNING 4 - ELEVATIONS AND SECTION | 1 |~~
~~| SHEET # | SHEET NAME | REV |
|---------|-----------------------------|-----|
| WD-0000 | TYPICAL WALL SECTIONS 1-6 | 1 |
| WD-0001 | TYPICAL WALL SECTIONS 7-10 | 1 |
| WD-0002 | TYPICAL WALL SECTIONS 11-13 | 2 |
| WD-0003 | TYPICAL WALL SECTIONS 14-16 | 2 |
| WD-0004 | TYPICAL DETAILS 20-45 | 2 |
| WD-0005 | TYPICAL DETAILS 46-54 | 1 |
| WD-0006 | TYPICAL DETAILS 55-58 | 2 |
| WD-0007 | TYPICAL DETAILS 59-66 | 1 |~~

The above Drawing Registers do not form part of PDA Development Permit DEV2021/1248/3

ORIGINAL SHEET SIZE: A1

NO	DATE	DESCRIPTION
A	15/04/21	PRELIMINARY ISSUE
B	15/04/21	CONSULTANT ISSUE
C	15/04/21	CONSULTANT ISSUE
D	15/04/21	CONSULTANT ISSUE
E	15/04/21	GENERAL REVIEW
F	15/04/21	GENERAL REVIEW
G	22/04/22	PLYON SIGN LOCATIONS
H	22/04/22	REMOVED DATA
I	15/04/22	CLIENT REVIEW
J	15/04/22	REMOVED DATA
K	15/04/22	CLIENT REVIEW
L	15/04/22	REMOVED DATA

GENERAL NOTE:

- ALL HEIGHTS, SURFACE AND FINISH LEVELS ARE NOTIONAL ONLY AND TO BE CONFIRMED/ REVIEWED SUBJECT TO FURTHER DESIGN DEVELOPMENT
- REFER SECONDARY CONSULTANTS DOCUMENTS FOR ALL HYDRAULICS, CIVIL, EXTERNAL AND ACOUSTIC WORKS

DA SUBMISSION

neale windress and associates pty.ltd. architects

5 Isabella Street, Tarragindi 4121
PO Box 343, Annerley Q. 4103
Tel +61 7 3848 4957
Mobile +61 0438 556 429
Business: neale@nwarchitects.com
Web: www.nwarchitects.com

project: **Kennards Self Storage**

KSS YARRABILBA

location: LOT 11, YARRABILBA DRIVE
YARRABILBA, QLD, 4207

client: KENNARDS SELF STORAGE


sheet: SITE PLAN - STAGE 1

DATE	17/05/22	SCALE	AS SHOWN
DRAWN	BSP	PLOTTED	
JOB NO.	3728	DRAWING NO.	DA-0001
		AMEND	L

CARPARKS	
REQUIRED:	1 CARPARK/100 UNITS = 2 STAFF
TOTAL UNITS:	690 UNITS
PWD SPACES:	1 CAR
STANDARD SPACES:	8 CARS
TOTAL SPACES PROVIDED:	9 CARS

LANDSCAPE AREAS	
TOTAL SITE AREA:	10640m ²
LANDSCAPE REQUIRED:	1064m ² = 10%
LANDSCAPE PROVIDED:	1064m ² = 10.4%

NOTE:
HIV SWEEP PATHS GENERATED BY INDUSTRY STANDARD SOFTWARE FOR THE PURPOSE OF SKETCH DESIGN ONLY, ALL VEHICLE ACCESSWAYS TO BE VERIFIED BY TRAFFIC ENGINEER

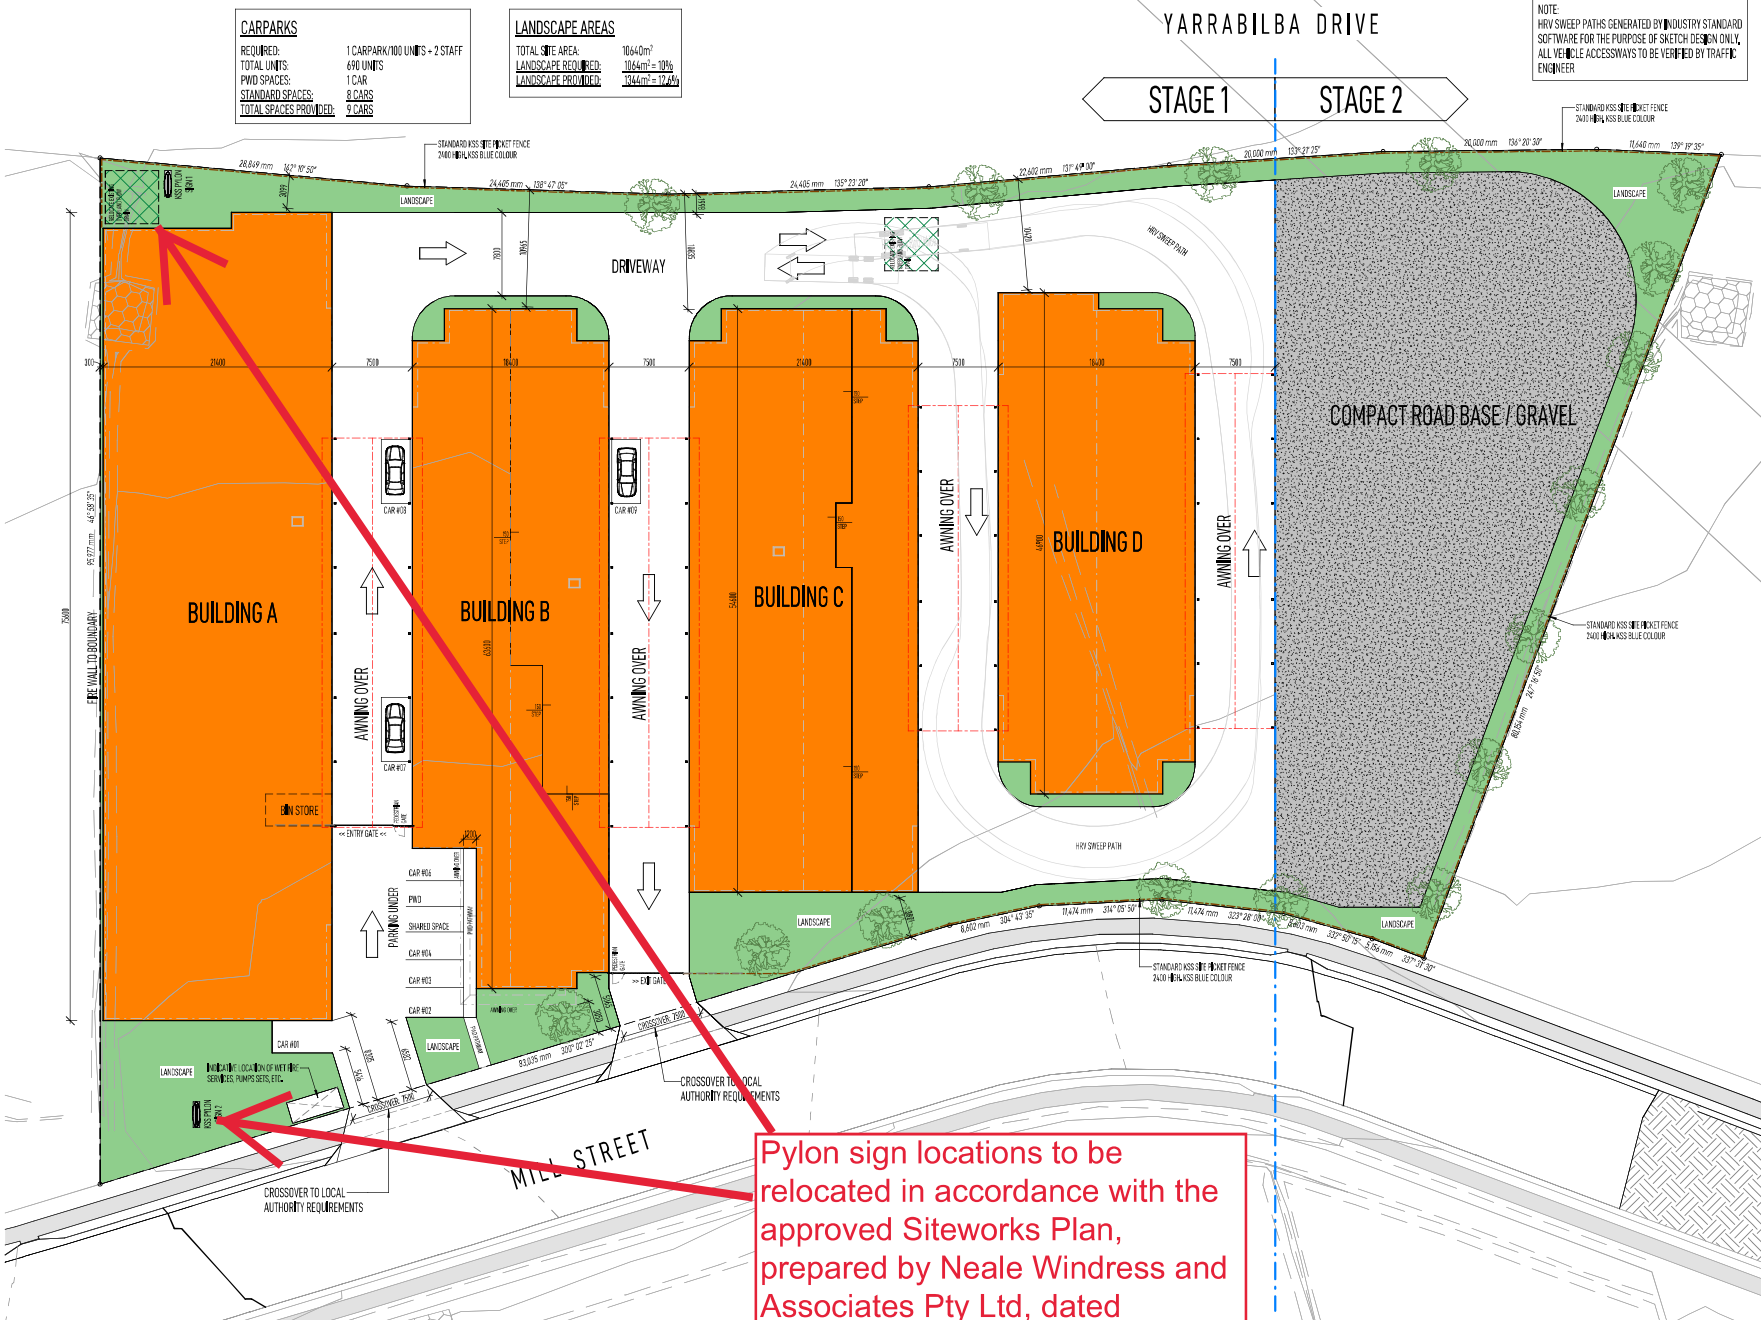

Pylon sign locations to be relocated in accordance with the approved Siteworks Plan, prepared by Neale Windress and Associates Pty Ltd, dated 12/07/23

PLANS AND DOCUMENTS referred to in the PDA DEVELOPMENT APPROVAL

Approval no: DEV2021/1248/3
Date: 6 September 2023



AMENDED IN RED

By: Michael Fallon
Date: 5 September 2023



PLANS AND DOCUMENTS referred to in the PDA DEVELOPMENT APPROVAL
Approval no: DEV2021/1248/3
Date: 14 June 2022



ORIGINAL SHEET SIZE: A1

NO	DATE	DESCRIPTION
A	20/04/21	PRELIMINARY ISSUE
B	26/04/21	CONSULTANT ISSUE
C	05/04/21	CONSULTANT ISSUE
D	25/04/21	GENERAL REVIEW
E	25/04/21	GENERAL REVIEW
F	25/04/21	GENERAL REVIEW
G	25/04/21	GENERAL REVIEW
H	25/04/21	GENERAL REVIEW
I	25/04/21	GENERAL REVIEW
J	25/04/21	GENERAL REVIEW
K	25/04/21	GENERAL REVIEW
L	25/04/21	GENERAL REVIEW

GENERAL NOTE:

- ALL HEIGHTS, SURFACE AND FINISH LEVELS ARE NOTIONAL ONLY AND TO BE CONFIRMED/REVIEWED SUBJECT TO FURTHER DESIGN DEVELOPMENT.
- REFER SECONDARY CONSULTANT DOCUMENTS FOR ALL HYDRAULICS, CIVIL, EXTERNAL AND ACOUSTIC WORKS.

DA SUBMISSION

neale windress and associates pty.ltd. architects
 5 Isabella Street, Tarragindi 4121
 PO Box 343, Annerley Q. 4103
 Tel +61 7 3848 4957
 Mobile +61 0438 556 429
 Business: neale@nwarchitects.com
 Web: www.nwarchitects.com

project: **Kennards Self Storage**

KSS YARRABILBA

location: LOT 11, YARRABILBA DRIVE
YARRABILBA, QLD, 4207

client: KENNARDS SELF STORAGE

sheet: SITE PLAN - STAGE 2

DATE	17/05/22	SCALE	AS SHOWN
DRAWN	BSP	PROJECT	
JOB NO	3728	DRAWING NO	DA-0002
		AMEND	L

CARPARKS

REQUIRED: 1 CARPARK/100 UNITS + 2 STAFF
 TOTAL UNITS: 795 UNITS
 PWD SPACES: 1 CAR
 STANDARD SPACES: 9 CARS
 TOTAL SPACES PROVIDED: 10 CARS

LANDSCAPE AREAS


TOTAL SITE AREA: 10640m²
 LANDSCAPE REQUIRED: 10640m² = 100%
 LANDSCAPE PROVIDED: 1378m² = 12.9%

YARRABILBA DRIVE

STAGE 1

STAGE 2

NOTE:
 HRV SWEEP PATHS GENERATED BY INDUSTRY STANDARD SOFTWARE FOR THE PURPOSE OF SKETCH DESIGN ONLY.
 ALL VEHICLE ACCESSWAYS TO BE VERIFIED BY TRAFFIC ENGINEER

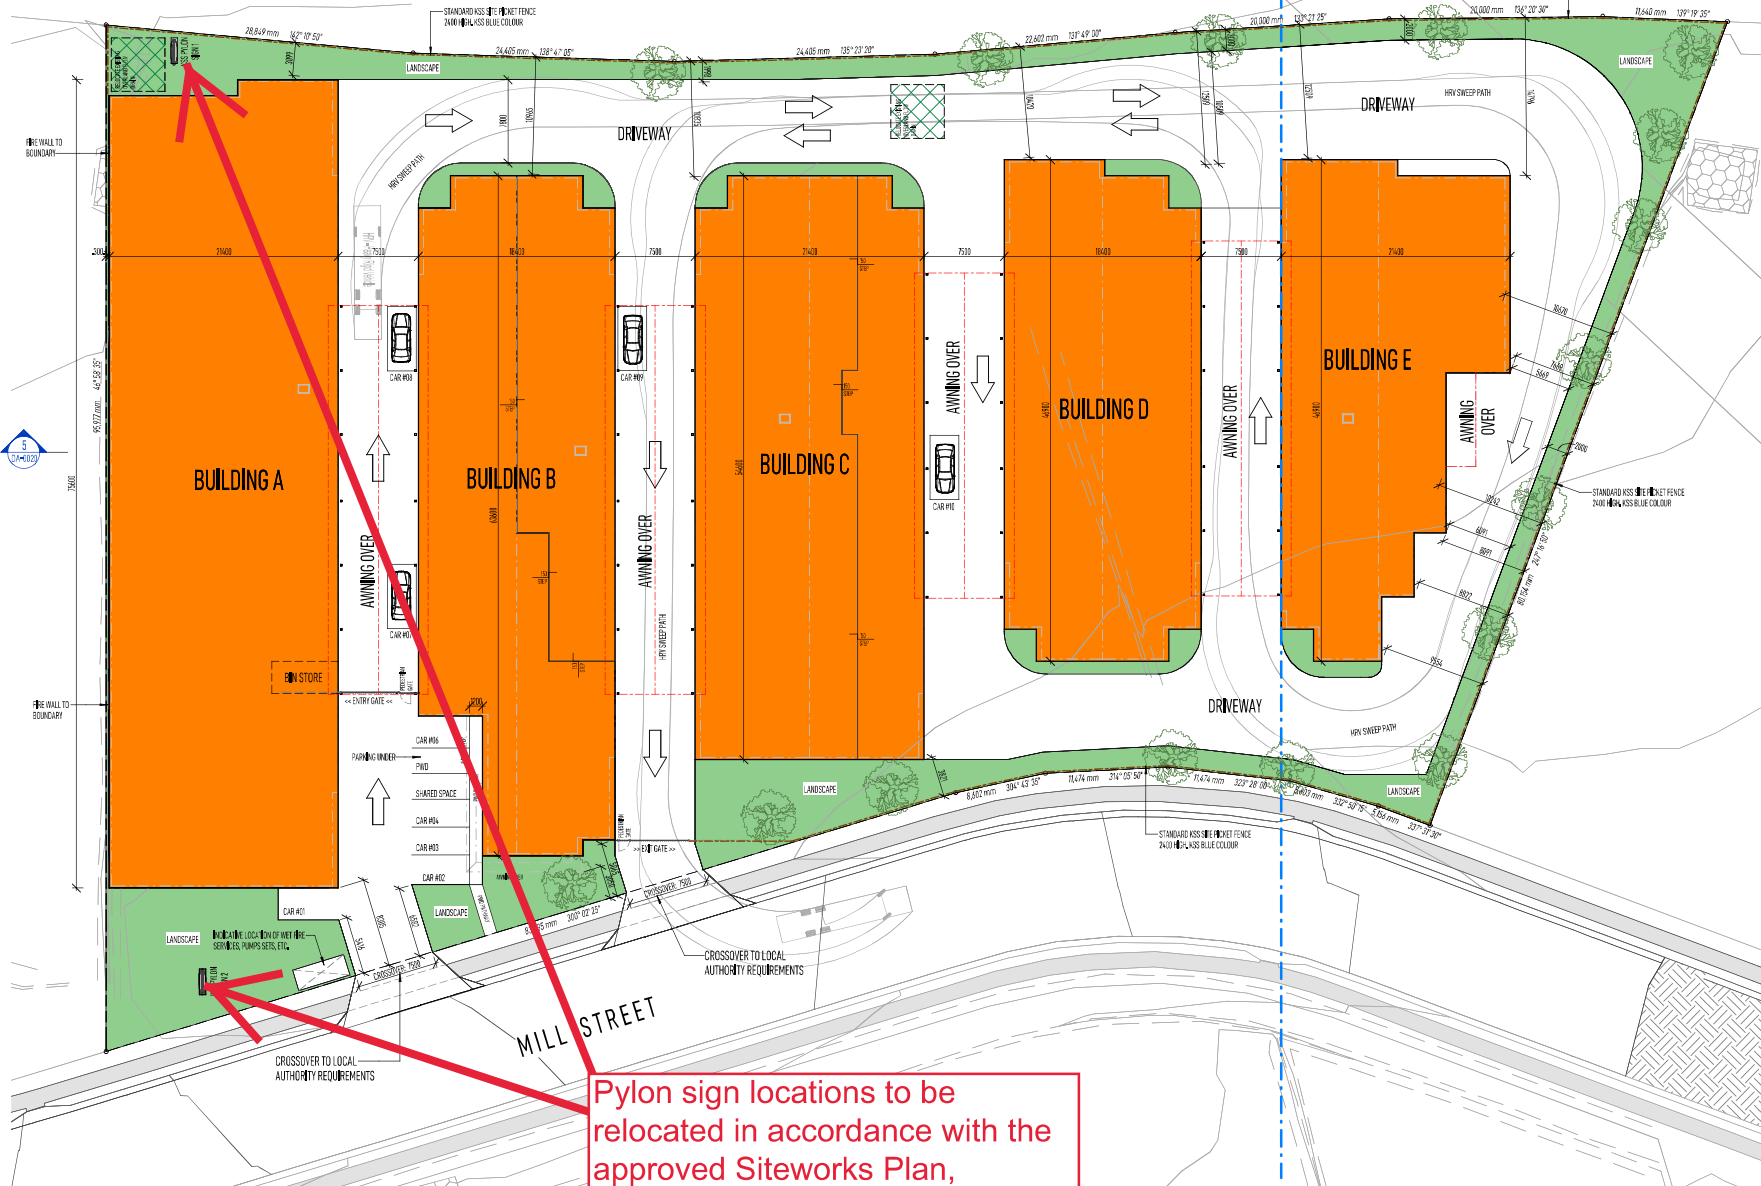

Pylon sign locations to be relocated in accordance with the approved Siteworks Plan, prepared by Neale Windress and Associates Pty Ltd, dated 12/07/23

PLANS AND DOCUMENTS referred to in the PDA DEVELOPMENT APPROVAL

Approval no: DEV2021/1248/3

Date: 6 September 2023



AMENDED IN RED

By: Michael Fallon

Date: 5 September 2023



SITE PLAN - STAGE 2
 1/29

PLANS AND DOCUMENTS referred to in the PDA DEVELOPMENT APPROVAL
 Approval no: DEV2021/1248/3
 Date: 14 June 2022





110050 : LINE OF DRIVEWAY

41568 : STAGE 2

YARRABILBA DRIVE

STAGE 1

STAGE 2

BUILDING A

BUILDING B

BUILDING C

BUILDING D

COMPACT ROAD BASE / GRAVEL

MILL STREET

1 SITEWORKS PLAN
1:100

PLANS AND DOCUMENTS
referred to in the PDA
DEVELOPMENT APPROVAL



Approval no: DEV2021/1248/3
Date: 6 September 2023

© ARCHITECTS NEALE WINDRESS AND ASSOCIATES PTY. LTD. THESE DOCUMENTS ARE THE PROPERTY OF NEALE WINDRESS AND ASSOCIATES PTY. LTD. AND MUST NOT BE REPRODUCED OR USED WITHOUT THE WRITTEN AUTHORITY OF ARCHITECTS NEALE WINDRESS AND ASSOCIATES PTY. LTD. IF ANY UNAUTHORIZED USE OF THESE DOCUMENTS IS DETECTED, THE ARCHITECTS WILL BE ENTITLED TO TAKE LEGAL ACTION TO ENFORCE THEIR RIGHTS AND TO RECOVER ALL COSTS INCURRED.

ORIGINAL SHEET SIZE: A1
PRINT IN COLOR

NO	DATE	DESCRIPTION
1	06-12-22	ISSUED FOR CONSTRUCTION
2	20-01-23	REVISED IFC PANEL JOINTS & REVISED PUMPSET CABINET
3	15-03-23	DETAIL 41 ADDED GENERAL REVIEW

**neale windress
and associates pty.ltd.
architects**

5 Isabella Street, Tarragindi 4121
PO Box 343, Annerley Q. 4103
Tel +61 7 3848 4957
Mobile +61 0438 556 429
Business: neale@nwarchitects.com
Web: www.nwarchitects.com

project: **Kennards
Self Storage**


KSS YARRABILBA

location: LOT 11, YARRABILBA DRIVE
YARRABILBA, QLD, 4207


client: **HUTCHINSON
BUILDERS**
Established 1912

sheet title:
SITEWORKS PLAN


DATE	12-07-23	SCALE	AS SHOWN
DRAWN BY	Author	PLOTTED	
JOB NO.	3728	DRAWING NO.	WD-0003
		AMEND.	3

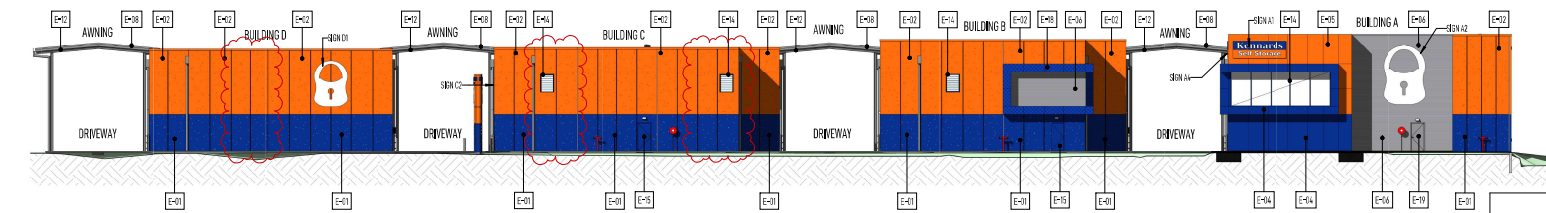


SITE ELEVATION - NORTH-EAST - YARRABILBA DRIVE
1:200

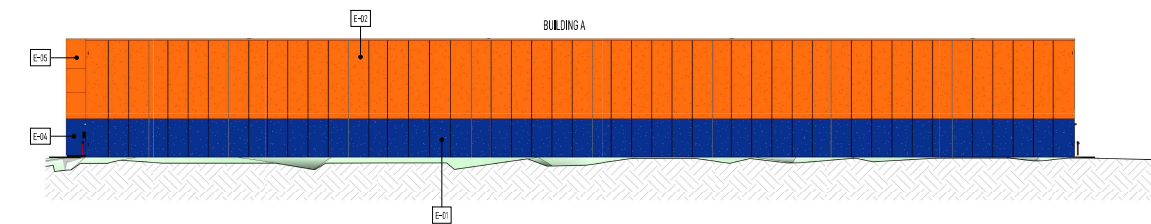


SITE ELEVATION - NORTH-WEST
1:200

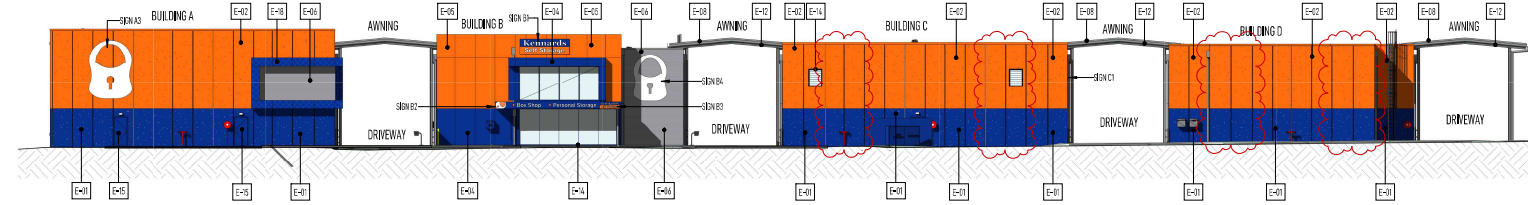

SITE ELEVATION - SOUTH-WEST - MILL STREET
1:200

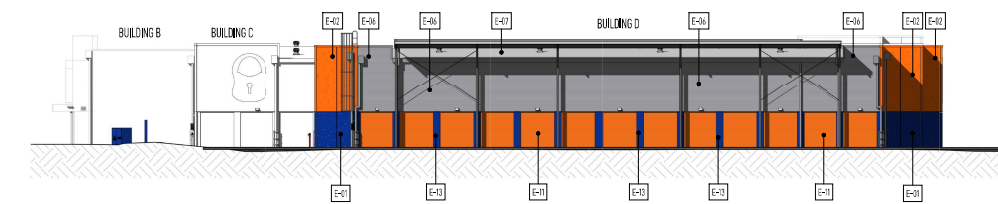

SITE ELEVATION - SOUTH-EAST
1:200

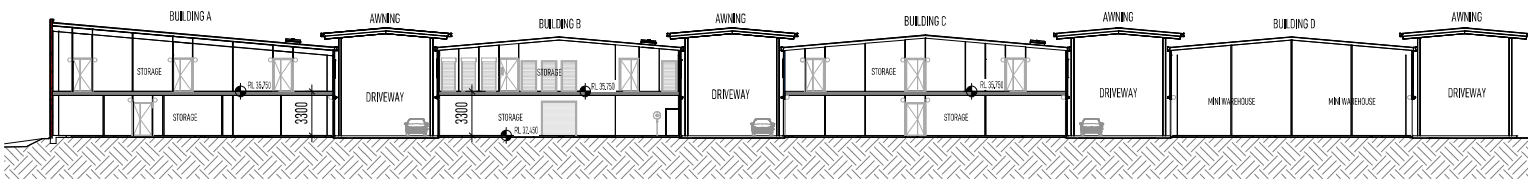

TYPICAL SITE SECTION - STAGE 1
1:200

PLANS AND DOCUMENTS
referred to in the PDA
DEVELOPMENT APPROVAL

Approval no: DEV2021/1248/3
Date: 6 September 2023



EXTERNAL FINISHES LEGEND			
ID	ELEMENT	DESCRIPTION	FINISH / COLOUR
E-01	WALL	PRE-CAST CONCRETE WALL w 1500mm VERTICAL GROOVES	ACRYLIC PAINT - LAZERTIE BLUE
E-02	WALL	PRE-CAST CONCRETE WALL w 1500mm VERTICAL GROOVES	ACRYLIC PAINT - MANDARIN ORANGE
E-03	WALL	PRE-CAST CONCRETE WALL w 1500mm VERTICAL GROOVES	ACRYLIC PAINT - TO MATCH COLORBOND ASTRO
E-04	WALL	VERTICAL SOLID ALUMINIUM CLADDING (200 x 2200mm PANELS)	FARROW MARINE BLUE - SILICONE JOINT COLOR TO MATCH PANEL
E-05	WALL	VERTICAL SOLID ALUMINIUM CLADDING (200 x 2200mm PANELS)	FARROW WHITE ORANGE - SILICONE JOINT COLOR TO MATCH PANEL
E-06	WALL	METAL WALL SHEETING - CUSTOM ORB PROFILE - HORIZONTAL LAY	COLORBOND - ASTRO
E-07	ROOFING	METAL ROOF SHEETING - TIMBER PROFILE	COLORBOND - SUBMERG
E-08	FASCIA'S / GUTTERS	METAL FASCIA AND GUTTER	COLORBOND - ASTRO
E-09	DOWNPIPES	PVC DOWNPIPE	ACRYLIC PAINT FINISH - TO MATCH ADJACENT WALL COLOUR
E-10	FLOORS	EXPOSED CONCRETE SLAB FINISH	NATURAL - NATURAL FINISH
E-11	ROLLER DOORS	METAL GARAGE ROLLER DOOR	POWDERCOAT FINISH - MANDARIN ORANGE BY BMD
E-12	STEEL STRUCTURE	SALVAGED STEEL	NATURAL FINISH
E-13	ROLLER DOOR MULLIONS	FOLDED METAL MULLION w COLORBOND CLADDING OVER	COLORBOND - LAZERTIE BLUE
E-14	WINDOW FRAMES	AL WINDOW FRAME & ASSOCIATED DETAILS	POWDERCOAT FINISH INTERIOR "FRENCH BLUE" GLOSS MOUNTA
E-15	EXTERNAL DOORS	COLORBOND CLADDING OVER SOLID CORE DOOR	COLORBOND - LAZERTIE BLUE
E-16	WALL	EXPRESSED JOINT CFC WALL CLADDING - 4H "EXTRA" OR SIMILAR (200 x 2500mm PANELS)	ACRYLIC PAINT - MANDARIN ORANGE
E-17	WALL	EXPRESSED JOINT CFC WALL CLADDING - 4H "EXTRA" OR SIMILAR (200 x 2500mm PANELS)	ACRYLIC PAINT - LAZERTIE BLUE
E-18	EXTERNAL DOORS	COLORBOND CLADDING OVER SOLID CORE DOOR	COLORBOND - ASTRO
E-19	WALL	EXPRESSED JOINT CFC WALL CLADDING - 4H "EXTRA" OR SIMILAR (200 x 2500mm PANELS)	ACRYLIC PAINT - TO MATCH COLORBOND ASTRO

SIGNAGE LEGEND			
SIGN #	SIZE (WIDTH x HEIGHT)	TYPE	ILLUMINATION
KSS Pylon SIGN 1	2400 x 6000	MONOLITH SLAB SIGN	NO
KSS Pylon SIGN 2	2400 x 6000	MONOLITH SLAB SIGN	NO
SIGN A1	4000 x 1000	WALL SIGN - MANDARIN SIGN - KENNARDS LOGO	NO
SIGN A2	3200 x 4500	WALL SIGN - MANDARIN SIGN - LOCK ONLY	NO
SIGN A3	3200 x 4500	WALL SIGN - MANDARIN SIGN - LOCK ONLY	NO
SIGN A4	4000 x 1000	EXPRESSED JOINT CFC WALL CLADDING - 4H "EXTRA" OR SIMILAR (200 x 2500mm PANELS)	NO
SIGN B1	3700 x 1200	WALL SIGN - MANDARIN SIGN - KENNARDS LOGO	NO
SIGN B2	3600 x 1000	WALL SIGN (AWNING) - BLUE BAND SIGN	NO
SIGN B3	1000 x 300	WALL SIGN (AWNING) - BLUE BAND SIGN	NO
SIGN B4	2500 x 2500	WALL SIGN - MANDARIN SIGN - LOCK ONLY	NO
SIGN C1	3600 x 3600	WALL SIGN - MANDARIN SIGN - LOCK ONLY	NO
SIGN C2	3600 x 3600	WALL SIGN - MANDARIN SIGN - LOCK ONLY	NO
SIGN D1	2500 x 2500	WALL SIGN - MANDARIN SIGN - LOCK ONLY	NO

NOTE: ALL SIGNAGE AS PER KSS SIGNAGE & PAINTING GUIDE

© ARCHITECTS NEALE WINDRESS AND ASSOCIATES PTY. LTD. THESE DOCUMENTS ARE THE PROPERTY OF NEALE WINDRESS AND ASSOCIATES PTY. LTD. AND MUST NOT BE REPRODUCED OR USED WITHOUT THE WRITTEN AUTHORITY OF ARCHITECTS NEALE WINDRESS AND ASSOCIATES PTY. LTD. ANY USE OF THESE DOCUMENTS WITHOUT THE WRITTEN AUTHORITY OF ARCHITECTS NEALE WINDRESS AND ASSOCIATES PTY. LTD. IS PROHIBITED. THESE DOCUMENTS ARE FOR INFORMATION ONLY. THEY DO NOT SCALE OR FINISH.

ORIGINAL SHEET SIZE: A1
PRINT IN COLOR

NO	DATE	DESCRIPTION
A	13-08-22	PRELIMINARY CONSULTANT ISSUE
B	14-10-22	GENERAL REVIEW
C	16-11-22	PRELIMINARY ISSUE
1	06-12-22	ISSUED FOR CONSTRUCTION
2	20-11-23	REVISED IFC PANEL JOINTS & REVISED PUMPSET CABINET DETAIL A1 ADDED
3	27-04-23	EXTENT OF VITRIFIED, REDUCED
4	05-08-23	GENERAL REVIEW - PRE-CAST COLOURS

neale windress and associates pty.ltd. architects

5 Isabella Street, Tarragindi 4121
PO Box 343, Annerley Q. 4103
Tel +61 7 3848 4857
Mobile +61 0438 556 429
Business: neale@nwararchitects.com
Web: www.nwararchitects.com

project: **Kennards Self Storage**

location: LOT 11, YARRABILBA DRIVE YARRABILBA, QLD, 4207

client: **HUTCHINSON BUILDERS**
Established 1912

sheet title:
SITE ELEVATIONS AND SECTIONS

DATE	09-08-23	SCALE	AS SHOWN
DRAWN	BSP	PLOTTED	
JOB NO.	3728	DRAWING NO.	WD-0030
		AMEND.	4