

ADAQ

ADDRESS:24-28 HAMILTON PARADE BOWEN HILLS QLD 4006

CLIENT:Australian Dental Association Queensland

DEVELOPMENT DATA

LOT

LOT 1 ON RP117102
LOT 2 ON RP125706

SITE AREA EXISTING

LOT 1

283m²

LOT 2

400m²

SITE AREA EXISTING TOTAL

683M²

GROSS FLOOR AREA (GFA)GFA (m2)

GROUND LEVEL

EXISTING GFA

447.80

NEW GFA

75.84

523.64 m²

FIRST LEVEL

EXISTING GFA

316.35

NEW GFA

13.89

330.24 m²

853.88 m²

CONTENTS

NO.	DESCRIPTION	REV
DA01	COVERSHEET	03
DA02	BASEMENT - EXISTING/ DEMOLITION	02
DA03	GROUND FLOOR - EXISTING/ DEMOLITION	02
DA04	FIRST FLOOR - EXISTING/ DEMOLITION	02
DA05	ELEVATIONS - EXISTING / DEMOLITION	02
DA06	BASEMENT PLAN - PROPOSED	02
DA07	GROUND FLOOR PLAN - PROPOSED	02
DA08	FIRST FLOOR PLAN - PROPOSED	02
DA09	ELEVATIONS - PROPOSED	02
DA10	3D VIEWS SHEET 1	02
DA11	3D VIEWS SHEET 2	02
DA12	3D VIEWS SHEET 3	02




PLANS AND DOCUMENTS
referred to in the
PDA DEVELOPMENT APPROVAL

Approval no.: **DEV2023/1398**
Date: **18 Sept. 2023**



					COPYRIGHT THIS DRAWING SHOWS DESIGN FEATURES AND ELEMENTS OF A DESIGN PREPARED BY wallacebrice architecture AND IS TO BE USED ONLY FOR WORK AUTHORISED IN WRITING BY THE DESIGNERS. IT CANNOT BE COPIED, DIRECTLY OR INDIRECTLY, IN WHOLE OR IN PART, NOR SHALL IT BE USED FOR ANY OTHER BUILDING PURPOSES. UNAUTHORISED USE WILL BE CONSIDERED AN INFRINGEMENT OF THESE RIGHTS.					CONSULTANTS BUILDER: #Builder CERTIFIER: Gundog Consulting STRUCTURAL ENGINEER: Whybird Structural&Civil CIVIL ENGINEER: #Civil Engineer HYDRAULIC: #Hydraulic Engineer MECHANICAL: #Mechanical Engineer ELECTRICAL: #Electrical Engineer LANDSCAPE ARCHITECT: #Landscape Consultant					wallacebrice {architecture} level 5/25 king street, bowen hills qld 4006 t: +61 7 3129 5719 / f: +61 7 3876 2462 © wallacebrice architecture 2023					24-28 HAMILTON PARADE BOWEN HILLS QLD 4006 DA COVERSHEET					DRAWING NUMBER 230213/DA/DA01					ISSUE 03				
REV	DATE	DESCRIPTION	BY	CHK	REV	DATE	DESCRIPTION	BY	CHK	DO NOT SCALE OFF DRAWINGS. FIGURED DIMENSIONS TAKE PRECEDENCE OVER SCALE DIMENSIONS. CONTRACTORS MUST VERIFY ALL DIMENSIONS ON SITE BEFORE COMMENCING ANY WORK OR MAKING SHOP DRAWINGS. DRAWINGS SHALL NOT BE USED FOR CONSTRUCTION PURPOSES UNTIL ISSUED BY THE ARCHITECT FOR CONSTRUCTION					ADA AUSTRALIAN DENTAL ASSOCIATION QUEENSLAND																			
					03	27/7/2023	DA	AG	KA																									
					02	3/5/2023	DA	AG	KA																									
					01	14/4/2023	DA	AG	KA																									

NOTE: BUILDER TO CHECK EXISTING SLAB LEVELS ON SITE

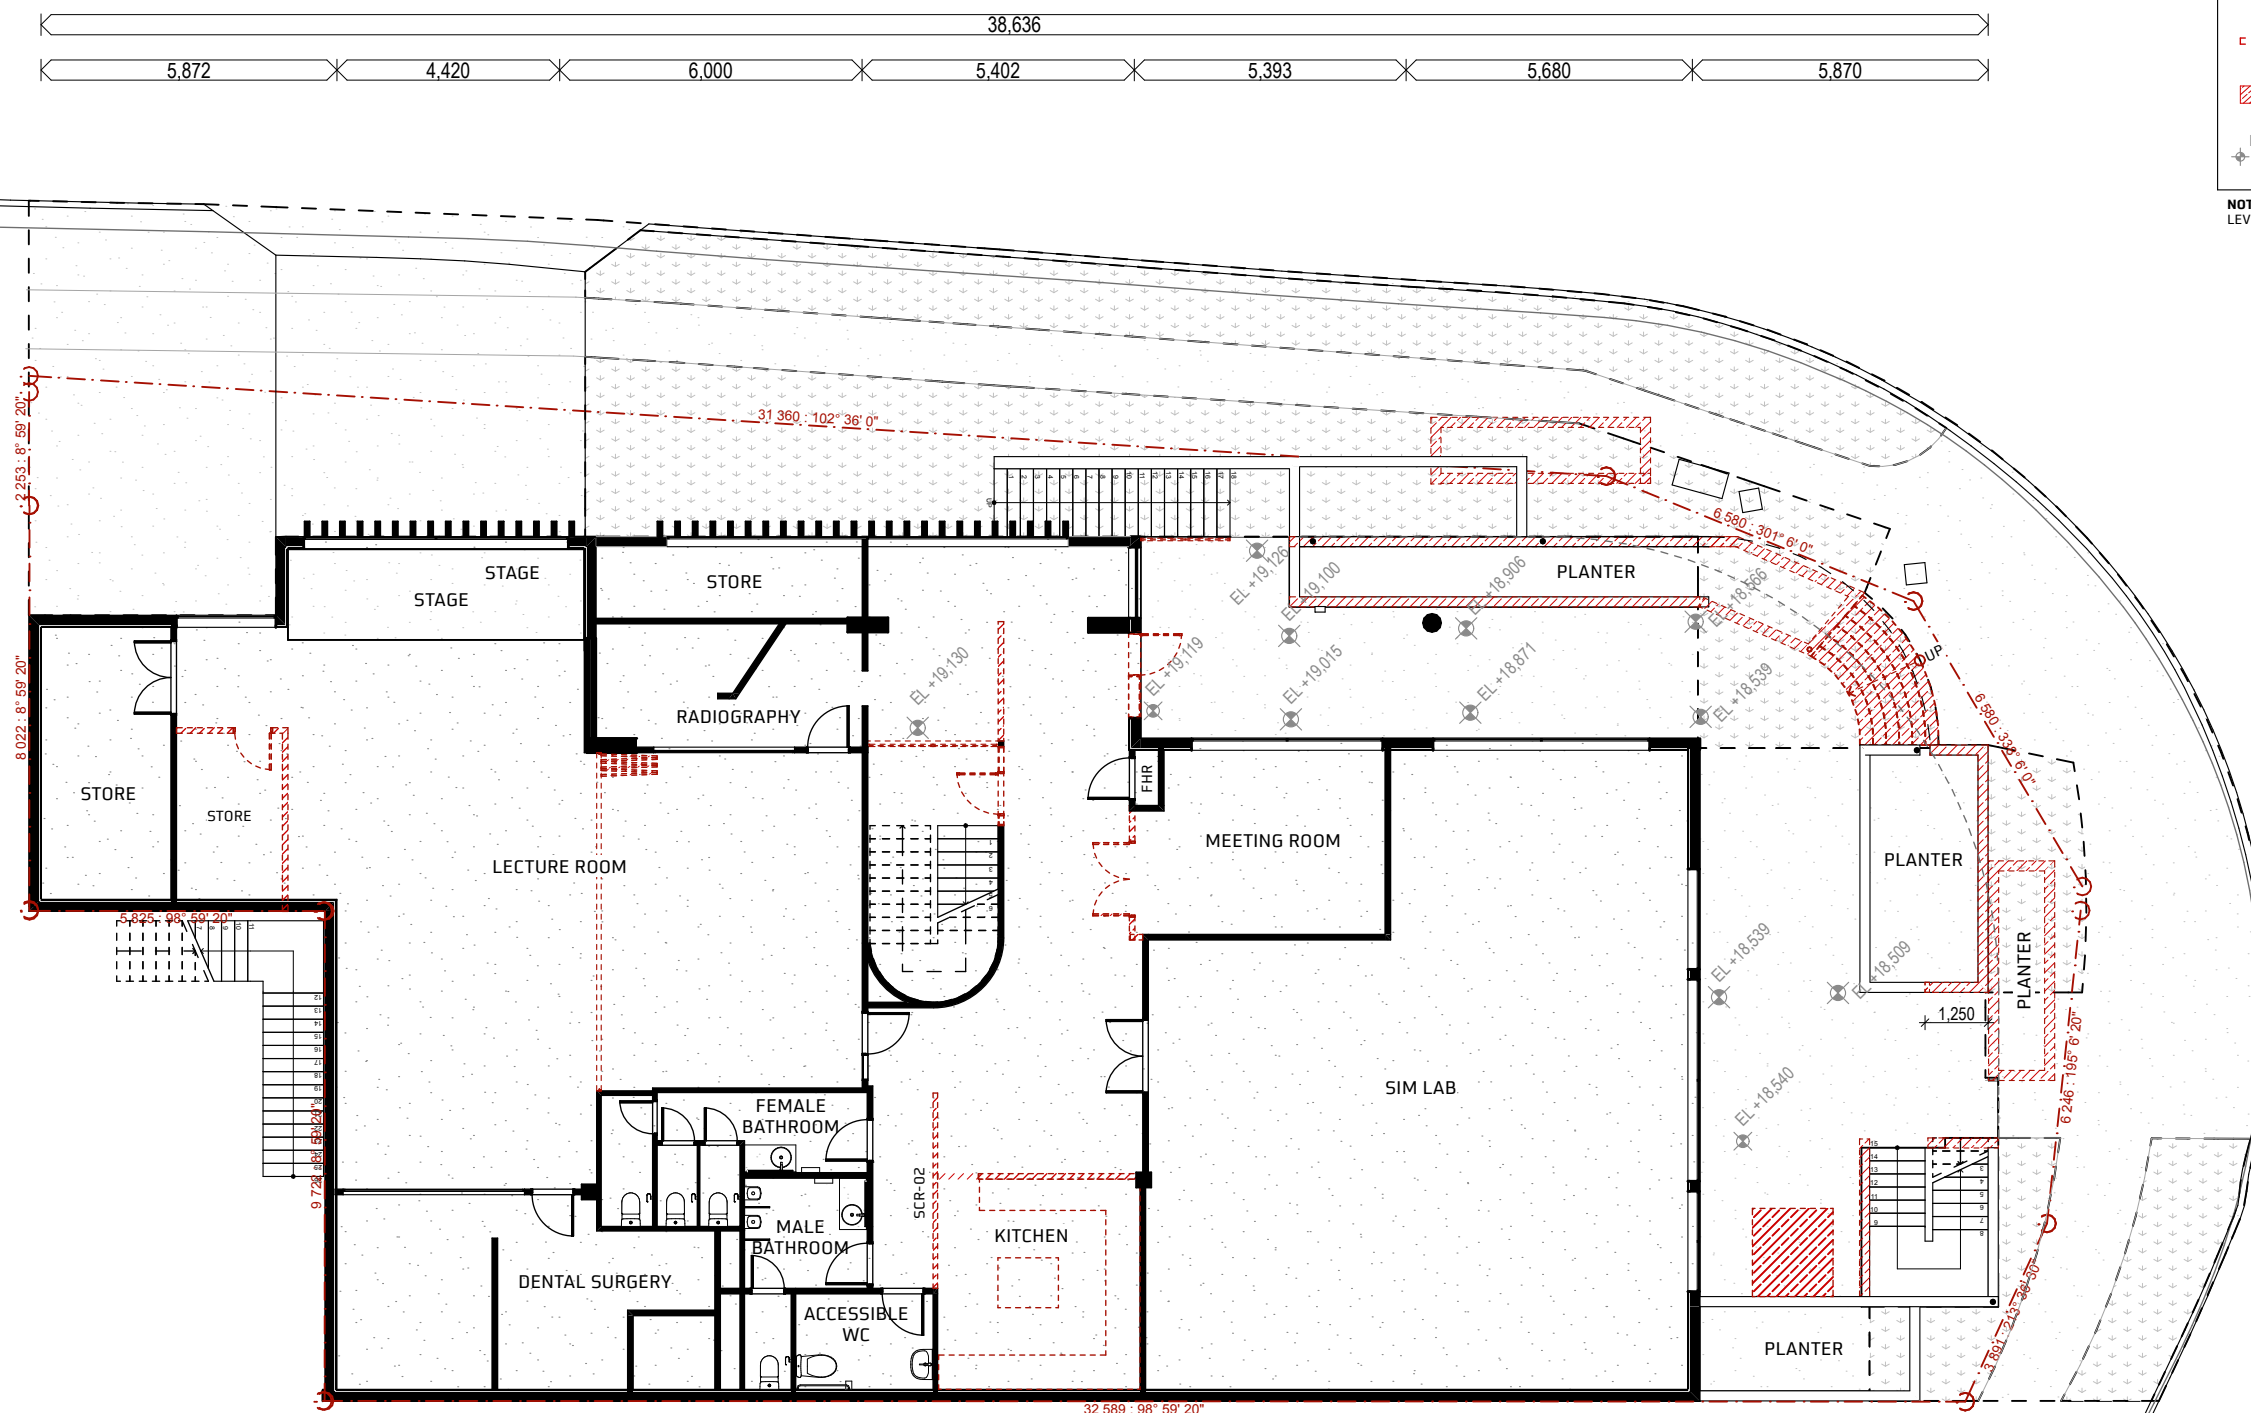

1 GROUND LEVEL
- Scale 1:150

PLANS AND DOCUMENTS
referred to in the
PDA DEVELOPMENT APPROVAL

5.870

Approval no.: **DEV2023/1398**
Date: **18 Sept. 2023**




										COPYRIGHT THIS DRAWING SHOWS DESIGN FEATURES AND ELEMENTS OF A DESIGN PREPARED BY wallacebrice architecture AND IS TO BE USED ONLY FOR WORK AUTHORIZED IN WRITING BY THE DESIGNER. IT CANNOT BE COPIED, DIRECTLY OR INDIRECTLY, IN WHOLE OR IN PART, NOR SHALL IT BE USED FOR ANY OTHER BUILDING PURPOSES. UNAUTHORIZED USE WILL BE CONSIDERED AN INFRINGEMENT OF THESE RIGHTS.										CONSULTANTS BUILDER: #Builder CERTIFIER: Gundog Consulting STRUCTURAL ENGINEER: Whybird Structural&Civil CIVIL ENGINEER: #Civil Engineer HYDRAULIC: #Hydraulic Engineer MECHANICAL: #Mechanical Engineer ELECTRICAL: #Electrical Engineer LANDSCAPE ARCHITECT: #Landscape Consultant										wallacebrice {architecture} level 5/25 king street, bowen hills qld 4006 t: +61 7 3129 5719 / f: +61 7 3876 2462 @ wallacebrice architecture 2023										24-28 HAMILTON PARADE BOWEN HILLS QLD 4006 DA GROUND FLOOR - EXISTING/ DEMOLITION																			
										DO NOT SCALE OFF DRAWINGS. FIGURED DIMENSIONS TAKE PRECEDENCE OVER SCALE DIMENSIONS. CONTRACTORS MUST VERIFY ALL DIMENSIONS ON SITE BEFORE COMMENCING ANY WORK OR MAKING SHOP DRAWINGS. DRAWINGS SHALL NOT BE USED FOR CONSTRUCTION PURPOSES UNTIL ISSUED BY THE ARCHITECT FOR CONSTRUCTION.										 AUSTRALIAN DENTAL ASSOCIATION QUEENSLAND																				DRAWING NUMBER 230213/DA/DA03										ISSUE 02									
02 27/7/2023 DA AG KA										01 14/4/2023 DA AG KA										REV DATE DESCRIPTION RY CHK										REV DATE DESCRIPTION RY CHK																													

EXISTING / DEMOLITION LEGEND

- EXISTING ELEMENTS AND WALLS TO REMAIN
- EXISTING WALLS TO BE DEMOLISHED
- EXISTING ELEMENTS TO BE DEMOLISHED
- EL +15,883
- EXISTING LEVEL

NOTE: BUILDER TO CHECK EXISTING SLAB LEVELS ON SITE

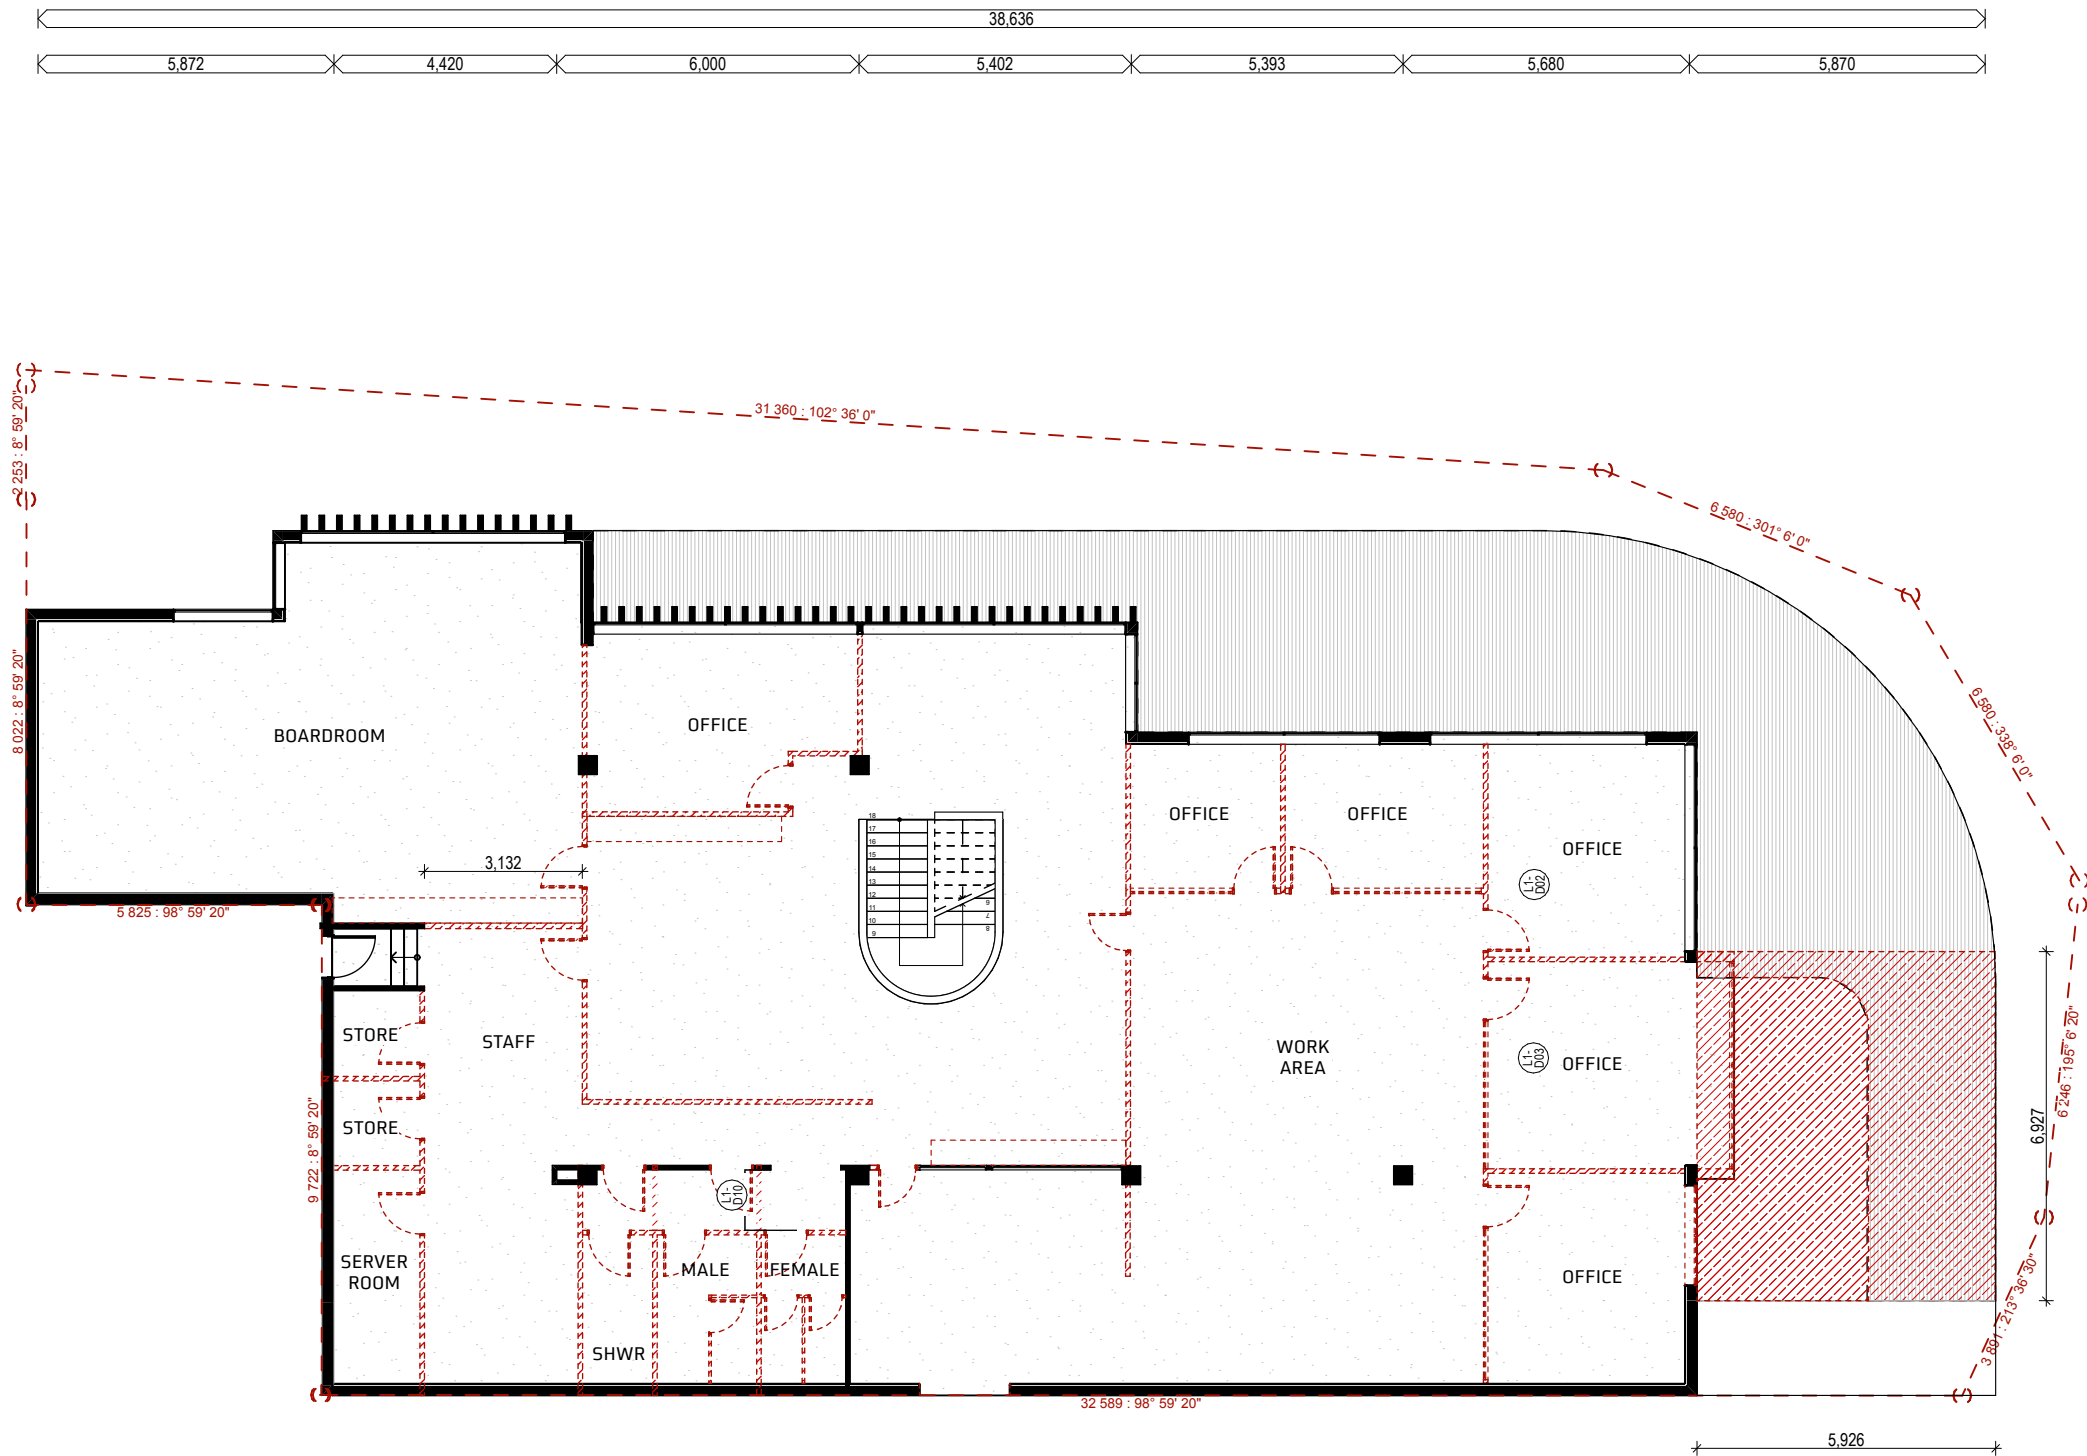

24 HAMILTON PLACE

1

FIRST LEVEL

Scale 1:150

PLANS AND DOCUMENTS
referred to in the
PDA DEVELOPMENT APPROVAL
Approval no.: **DEV2023/1398**
Date: **18 Sept. 2023**




				COPYRIGHT THIS DRAWING SHOWS DESIGN FEATURES AND ELEMENTS OF A DESIGN PREPARED BY wallacebrice architecture AND IS TO BE USED ONLY FOR WORK AUTHORIZED IN WRITING BY THE DESIGNERS. IT CANNOT BE COPIED DIRECTLY OR INDIRECTLY, IN WHOLE OR IN PART, NOR SHALL IT BE USED FOR ANY OTHER BUILDING PURPOSES. UNAUTHORIZED USE WILL BE CONSIDERED AN INFRINGEMENT OF THESE RIGHTS.				 AUSTRALIAN DENTAL ASSOCIATION QUEENSLAND				CONSULTANTS BUILDER: #Builder CERTIFIER: Gundog Consulting STRUCTURAL ENGINEER: Whybird Structural&Civil CIVIL ENGINEER: #Civil Engineer HYDRAULIC: #Hydraulic Engineer MECHANICAL: #Mechanical Engineer ELECTRICAL: #Electrical Engineer LANDSCAPE ARCHITECT: #Landscape Consultant				{architecture} wallacebrice level 5/25 king street, bowen hills qld 4006 t: +61 7 3129 5719 / f: +61 7 3876 2462 © wallacebrice architecture 2023								24-28 HAMILTON PARADE BOWEN HILLS QLD 4006			
																DA FIRST FLOOR - EXISTING/ DEMOLITION											
				02 27/7/2023 DA AG KA												DRAWING NUMBER				ISSUE							
				01 14/4/2023 DA AG KA												230213/DA/DA04				02							
REV DATE DESCRIPTION BY CHK				REV DATE DESCRIPTION BY CHK				DO NOT SCALE OFF DRAWINGS. FIGURED DIMENSIONS TAKE PRECEDENCE OVER SCALE DIMENSIONS. CONTRACTORS MUST VERIFY ALL DIMENSIONS ON SITE BEFORE COMMENCING ANY WORK OR MAKING SHOP DRAWINGS. DRAWINGS SHALL NOT BE USED FOR CONSTRUCTION PURPOSES UNTIL ISSUED BY THE ARCHITECT FOR CONSTRUCTION																			

EXISTING / DEMOLITION LEGEND

- EXISTING ELEMENTS AND WALLS TO REMAIN
- EXISTING WALLS TO BE DEMOLISHED
- EXISTING ELEMENTS TO BE DEMOLISHED
- EL +15,883
- EXISTING LEVEL

NOTE: BUILDER TO CHECK EXISTING SLAB LEVELS ON SITE

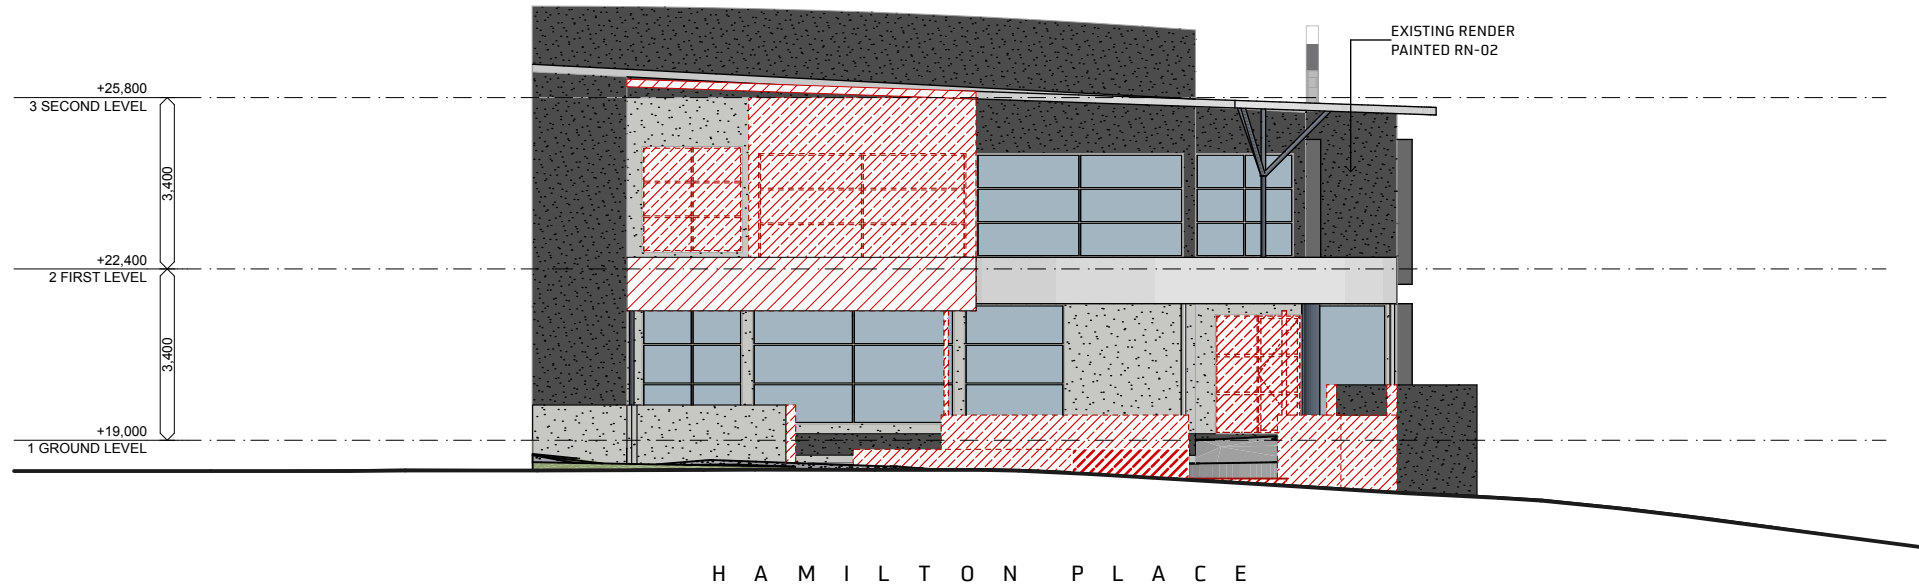

1 EAST ELEVATION - EXISTING / DEMOLITION
- Scale 1:150




2 NORTH ELEVATION - EXISTING/DEMOLITION
- Scale 1:150

PLANS AND DOCUMENTS
referred to in the
PDA DEVELOPMENT APPROVAL
Approval no.: **DEV2023/1398**
Date: **18 Sept. 2023**



										COPYRIGHT THIS DRAWING SHOWS DESIGN FEATURES AND ELEMENTS OF A DESIGN PREPARED BY wallacebrice architecture AND IS TO BE USED ONLY FOR WORK AUTHORISED IN WRITING BY THE DESIGNERS. IT CANNOT BE COPIED DIRECTLY OR INDIRECTLY, IN WHOLE OR IN PART, NOR SHALL IT BE USED FOR ANY OTHER BUILDING PURPOSES. UNAUTHORISED USE WILL BE CONSIDERED AN INFRINGEMENT OF THESE RIGHTS. DO NOT SCALE OFF DRAWINGS. FIGURED DIMENSIONS TAKE PRECEDENCE OVER SCALE DIMENSIONS. CONTRACTORS MUST VERIFY ALL DIMENSIONS ON SITE BEFORE COMMENCING ANY WORK OR MAKING SHOP DRAWINGS. DRAWINGS SHALL NOT BE USED FOR CONSTRUCTION PURPOSES UNTIL ISSUED BY THE ARCHITECT FOR CONSTRUCTION					 AUSTRALIAN PESTICIDE ASSOCIATION QUEENSLAND					CONSULTANTS BUILDER: #Builder CERTIFIER: Gundog Consulting STRUCTURAL ENGINEER: Whybird Structural&Civil CIVIL ENGINEER: #Civil Engineer HYDRAULIC: #Hydraulic Engineer MECHANICAL: #Mechanical Engineer ELECTRICAL: #Electrical Engineer LANDSCAPE ARCHITECT: #Landscape Consultant					wallacebrice {architecture} level 5/25 king street, bowen hills qld 4006 t: +61 7 3129 5719 / f: +61 7 3876 2462 © wallacebrice architecture 2023					24-28 HAMILTON PARADE BOWEN HILLS QLD 4006 DA ELEVATIONS - EXISTING / DEMOLITION <table><tr><td>DRAWING NUMBER</td><td>ISSUE</td></tr><tr><td>230213/DA/DA05</td><td>02</td></tr></table>					DRAWING NUMBER	ISSUE	230213/DA/DA05	02
DRAWING NUMBER	ISSUE																																					
230213/DA/DA05	02																																					
REV	DATE	DESCRIPTION	BY	CHK	REV	DATE	DESCRIPTION	BY	CHK																													
	02	27/7/2023	DA		AG	KA																																
	01	14/4/2023	DA		AG	KA																																

Note: Accessible access parking to be provided in accordance with the AS2890 series

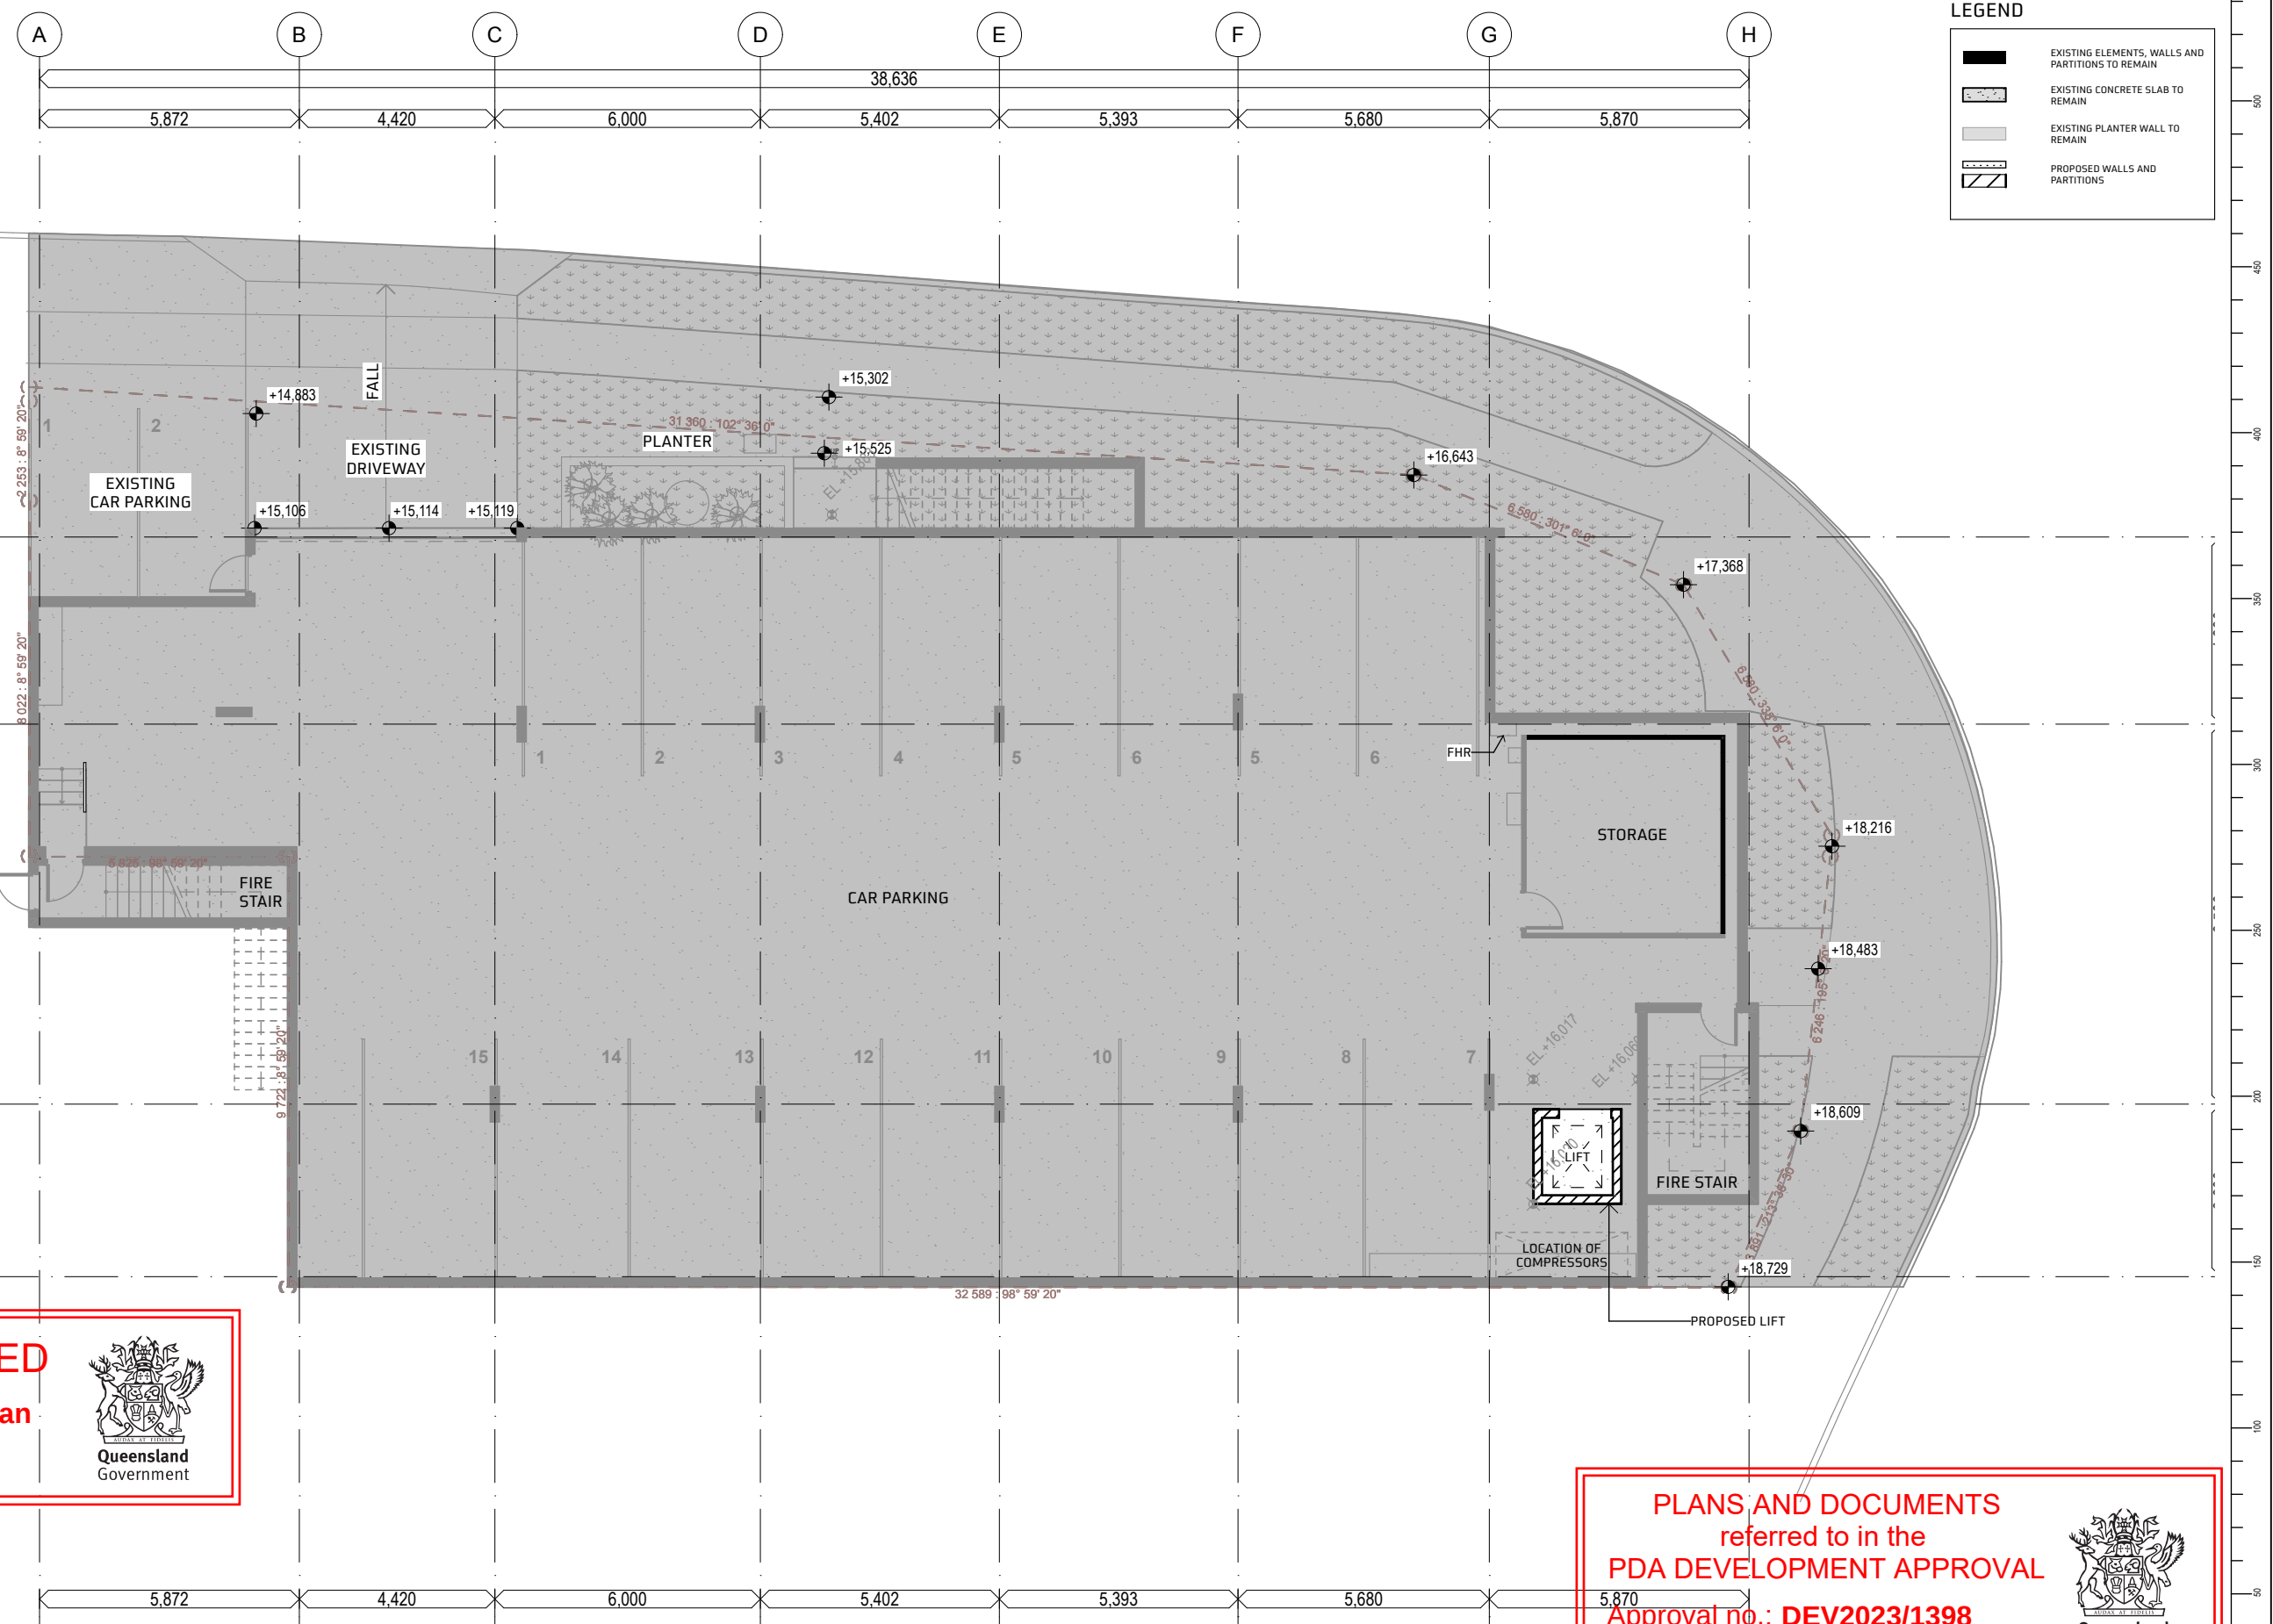

AMENDED IN RED

By: **Matthew Buchanan**

Date: 25 August 2023



1 BASEMENT

Scale 1:150


PLANS AND DOCUMENTS
referred to in the
PDA DEVELOPMENT APPROVAL

Approval no.: DEV2023/1398

Date: 18 Sept. 2023



										COPYRIGHT THIS DRAWING SHOWS DESIGN FEATURES AND ELEMENTS OF A DESIGN PREPARED BY wallacebrice architecture AND IS TO BE USED ONLY FOR WORK AUTHORIZED IN WRITING BY THE DESIGNER. IT CANNOT BE COPIED DIRECTLY OR INDIRECTLY, IN WHOLE OR IN PART, NOR SHALL IT BE USED FOR ANY OTHER BUILDING PURPOSES. UNAUTHORISED USE WILL BE CONSIDERED AN INFRINGEMENT OF THESE RIGHTS.										CONSULTANTS BUILDER: #Builder CERTIFIER: Gundog Consulting STRUCTURAL ENGINEER: Whybird Structural&Civil CIVIL ENGINEER: #Civil Engineer HYDRAULIC: #Hydraulic Engineer MECHANICAL: #Mechanical Engineer ELECTRICAL: #Electrical Engineer LANDSCAPE ARCHITECT: #Landscape Consultant										wallacebrice {architecture} level 5/25 king street, bowen hills qld 4006 t: +61 7 3129 5719 / f: +61 7 5876 2462 @ wallacebrice architecture 2023										24-28 HAMILTON PARADE BOWEN HILLS QLD 4006 DA BASEMENT PLAN - PROPOSED										DRAWING NUMBER 230213/DA/DA06										ISSUE 02									
										DO NOT SCALE OFF DRAWINGS. FIGURED DIMENSIONS TAKE PRECEDENCE OVER SCALE. DIMENSIONS CONTRACTORS MUST VERIFY ALL DIMENSIONS ON SITE BEFORE COMMENCING ANY WORK OR MAKING SHOP DRAWINGS. DRAWINGS SHALL NOT BE USED FOR CONSTRUCTION PURPOSES UNTIL ISSUED BY THE ARCHITECT FOR CONSTRUCTION.	
										02 27/7/2023 DA AG KA	
										01 14/4/2023 DA AG KA	
REV DATE DESCRIPTION BY CHK										REV DATE DESCRIPTION BY CHK	

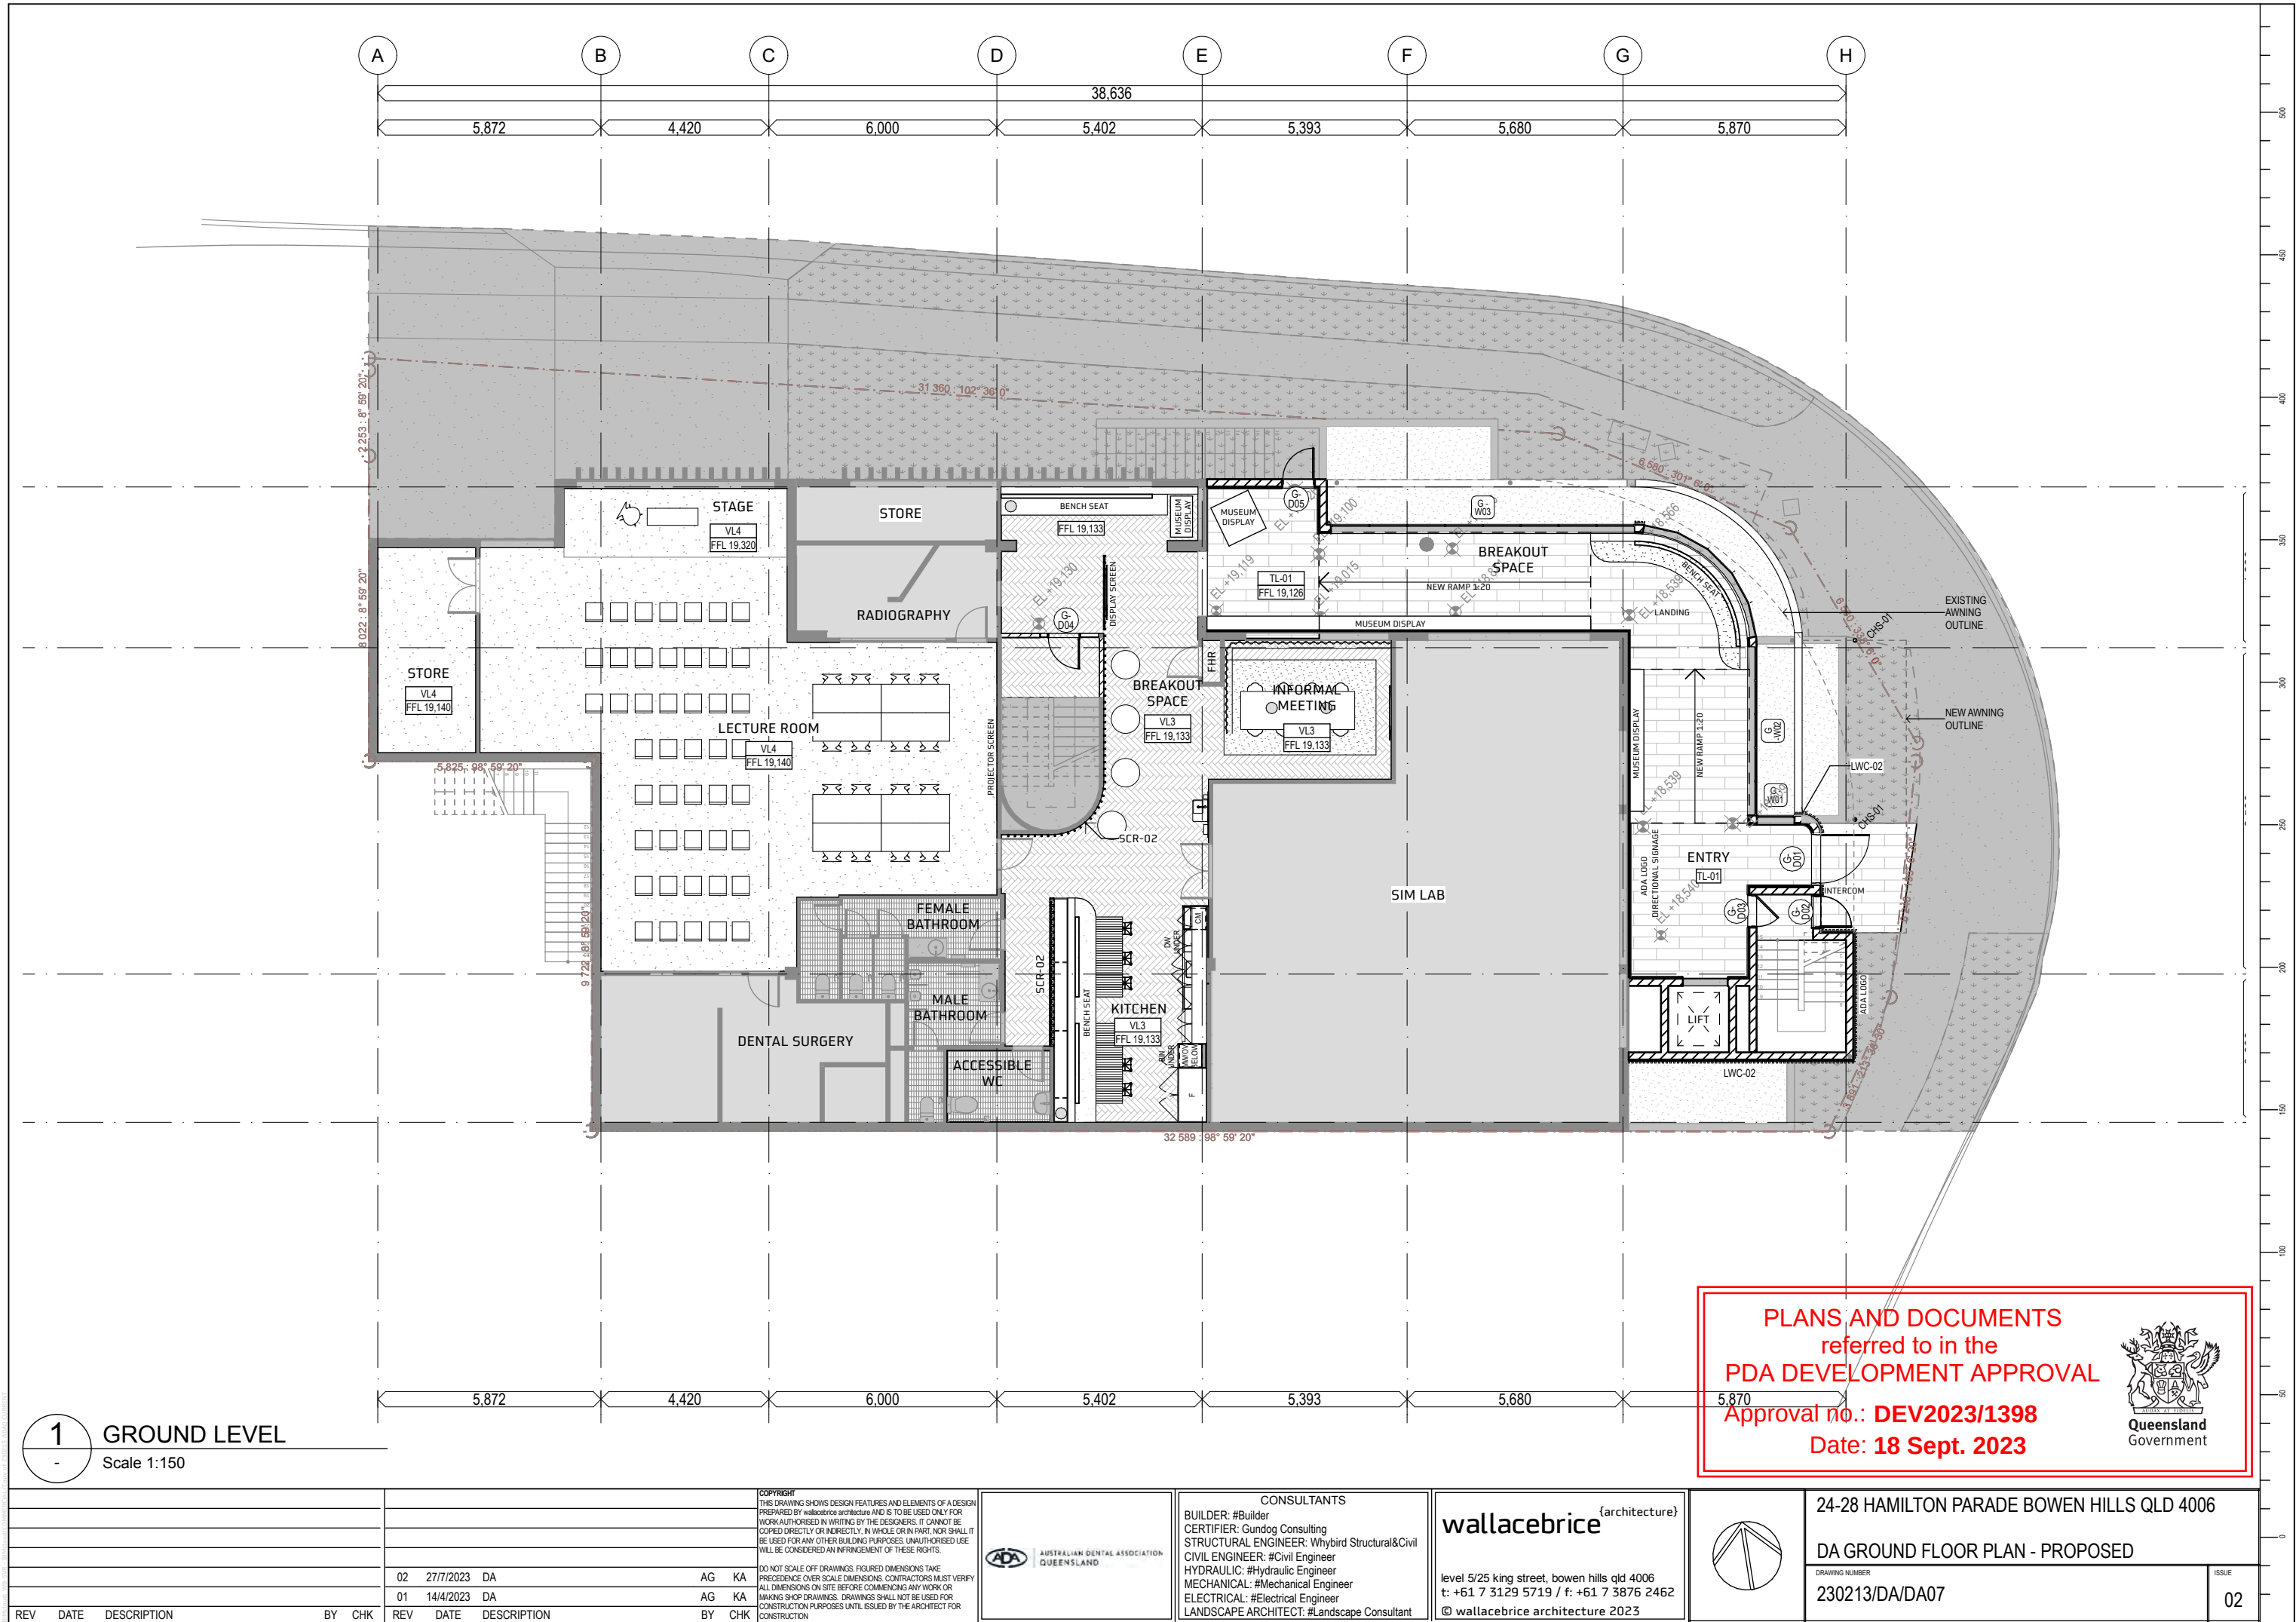

1

GROUND LEVEL

Scale 1:150

REV			DATE	DESCRIPTION	BY	CHK	REV			DATE	DESCRIPTION	BY	CHK
			02	27/7/2023	DA	AG				01	14/4/2023	DA	AG
			01	14/4/2023	DA	AG				01	14/4/2023	DA	AG


copyright
THIS DRAWING SHOWS DESIGN FEATURES AND ELEMENTS OF A DESIGN PREPARED BY wallacebrice architecture AND IS TO BE USED ONLY FOR WORK AUTHORIZED IN WRITING BY THE DESIGNERS. IT CANNOT BE COPIED, DIRECTLY OR INDIRECTLY, IN WHOLE OR IN PART, NOR SHALL IT BE USED FOR ANY OTHER BUILDING PURPOSES. UNAUTHORIZED USE WILL BE CONSIDERED AN INFRINGEMENT OF THESE RIGHTS.

DO NOT SCALE OFF DRAWINGS. FIGURED DIMENSIONS TAKE PRECEDENCE OVER SCALE DIMENSIONS. CONTRACTORS MUST VERIFY ALL DIMENSIONS ON SITE BEFORE COMMENCING ANY WORK OR MAKING SHOP DRAWINGS. DRAWINGS SHALL NOT BE USED FOR CONSTRUCTION PURPOSES UNTIL ISSUED BY THE ARCHITECT FOR CONSTRUCTION.

CONSULTANTS
BUILDER: #Builder
CERTIFIER: Gundog Consulting
STRUCTURAL ENGINEER: Whybird Structural&Civil
CIVIL ENGINEER: #Civil Engineer
HYDRAULIC: #Hydraulic Engineer
MECHANICAL: #Mechanical Engineer
ELECTRICAL: #Electrical Engineer
LANDSCAPE ARCHITECT: #Landscape Consultant

wallacebrice {architecture}
level 5/25 king street, bowen hills qld 4006
t: +61 7 3129 5719 / f: +61 7 3876 2462
© wallacebrice architecture 2023

24-28 HAMILTON PARADE BOWEN HILLS QLD 4006
DA GROUND FLOOR PLAN - PROPOSED
DRAWING NUMBER
230213/DA/DA07
ISSUE
02

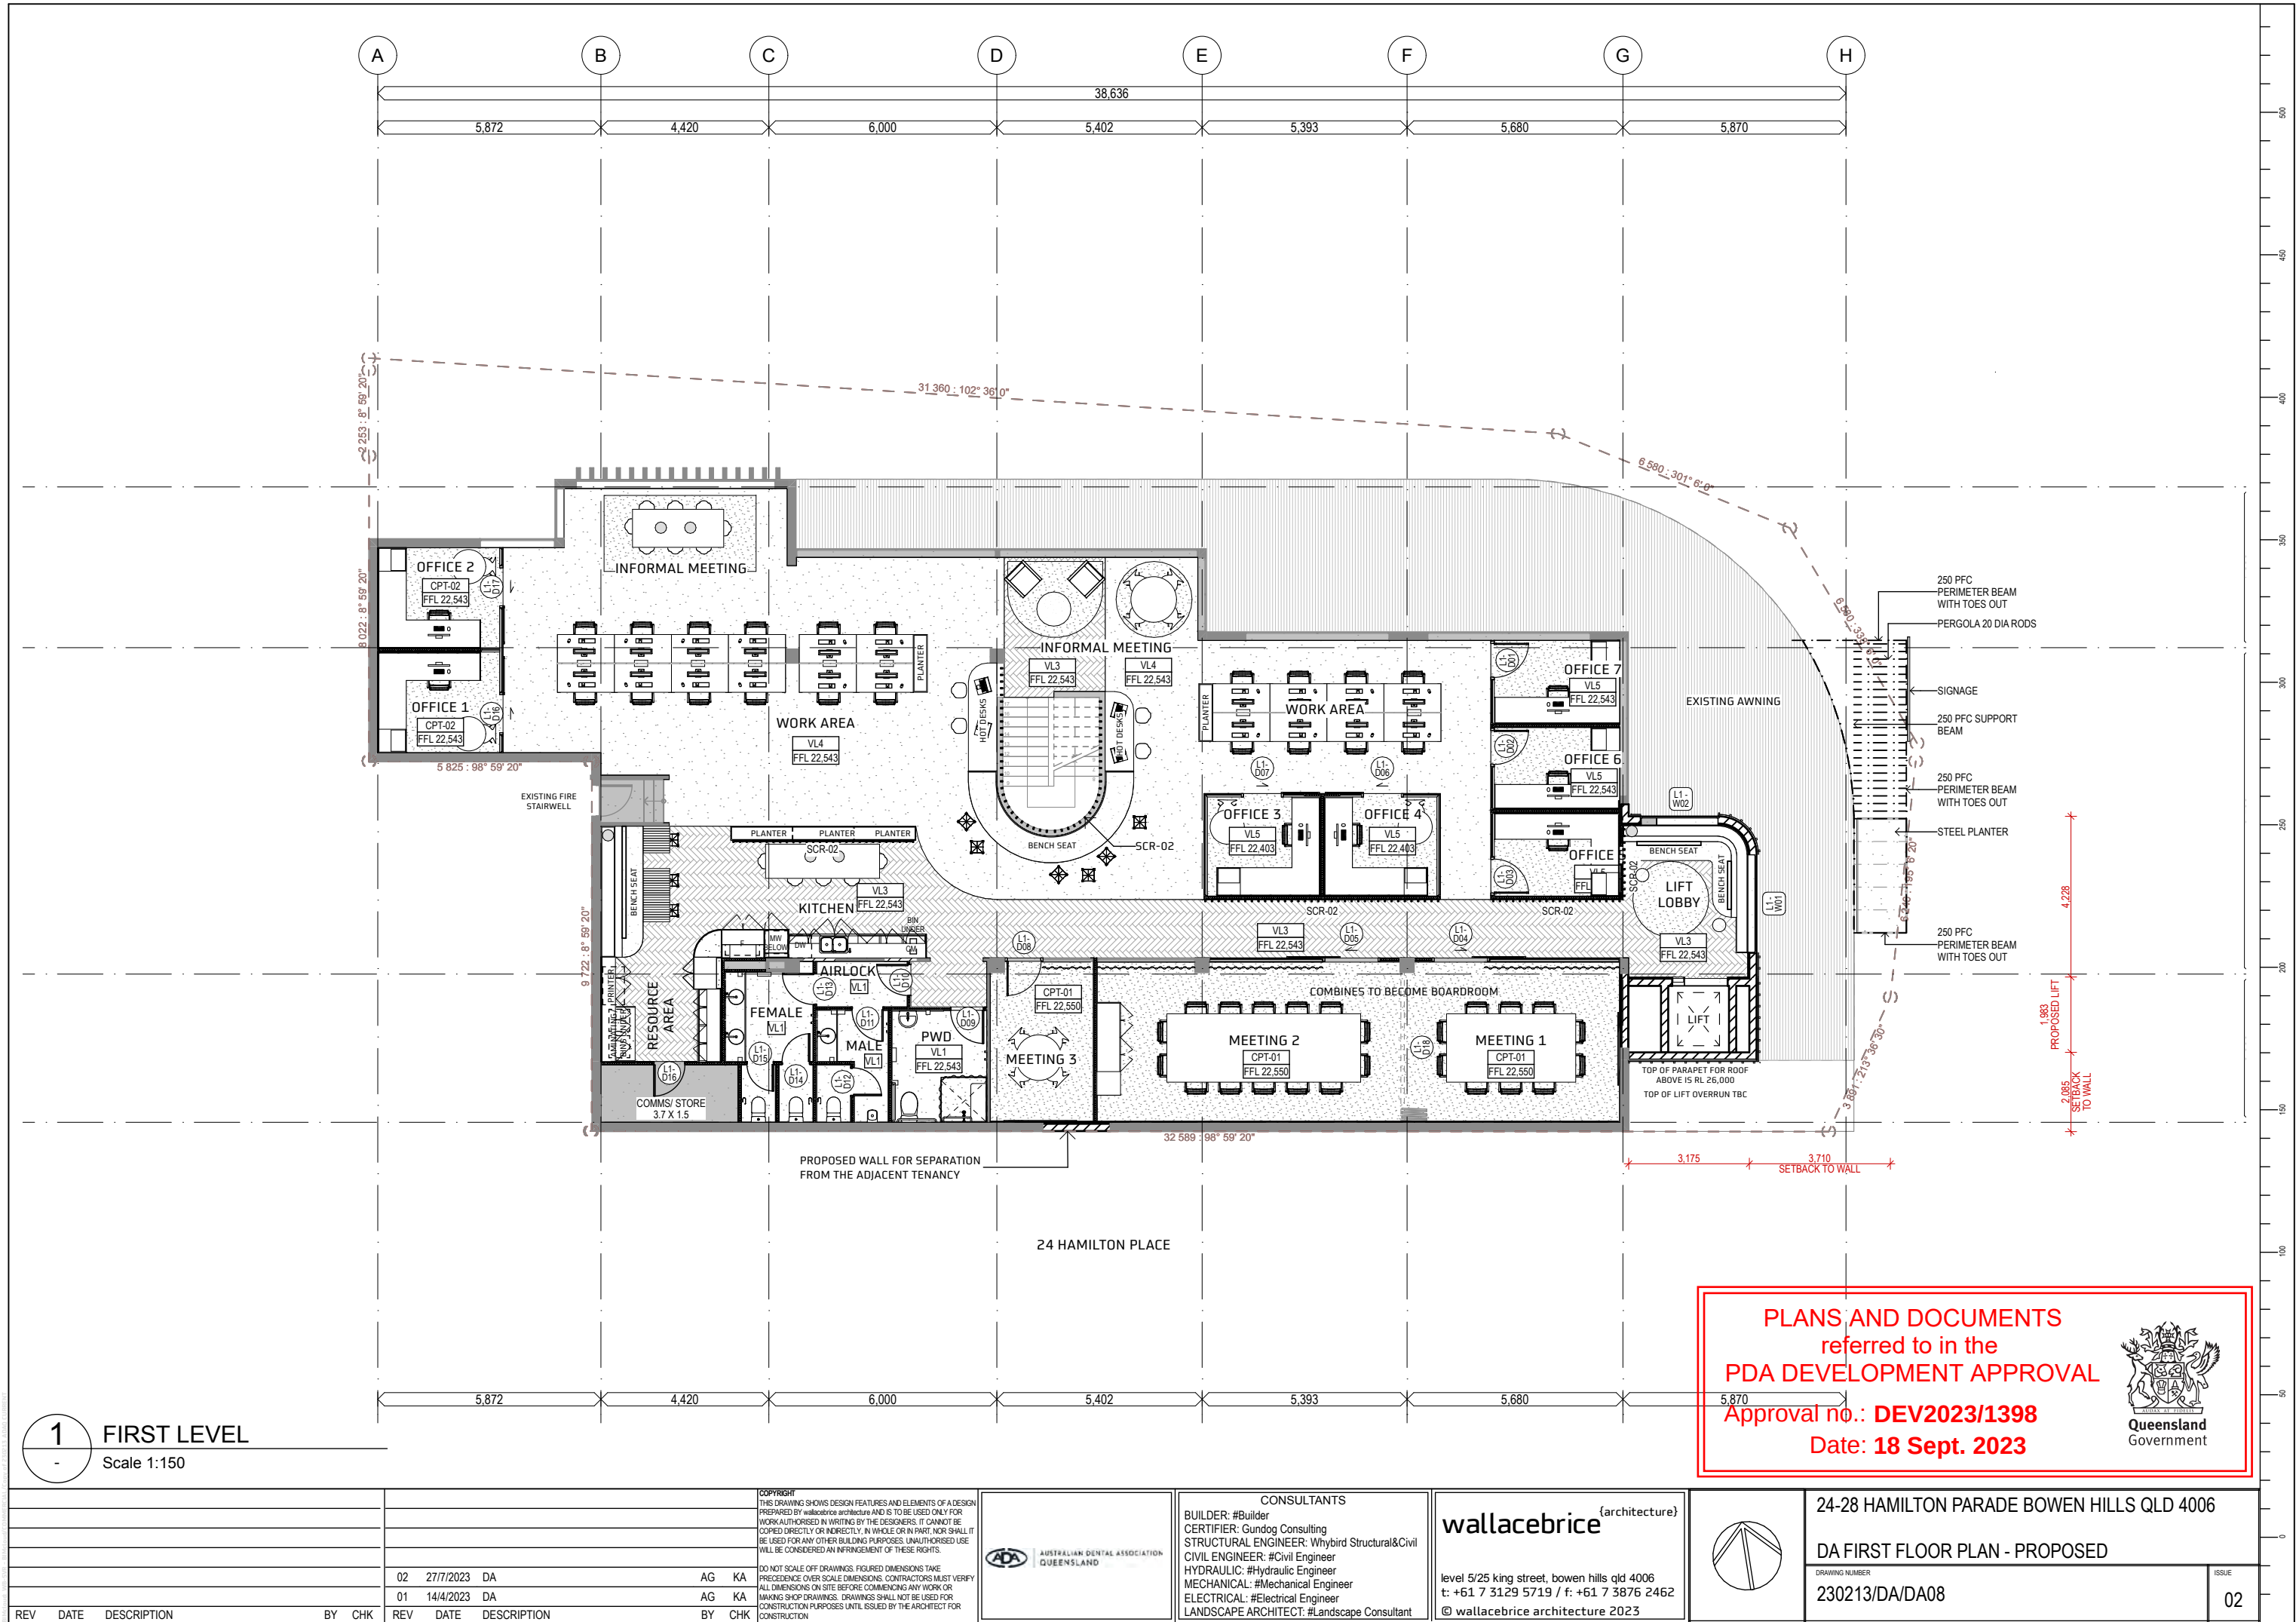


LEGEND

RN-01	RENDER TYPE 1 - LIGHT FINISH
RN-02	RENDER TYPE 2 - DARK FINISH
LWC-01	LIGHTWEIGHT CLADDING TYPE 1 - 300MM BATTEN SPACING
LWC-02	LIGHTWEIGHT CLADDING TYPE 2 - 100MM BATTEN SPACING
PF-01	PAINT FINISH TYPE 1
SCR-01	SCREEN TYPE 1 - POWDERCOATED STEEL RODS AT 600MM SPACING
SCR-02	SCREEN TYPE 2 - POWDERCOATED STEEL RODS AT 250MM SPACING
TL-01	TILE WALL CLADDING TYPE 1



HAMILTON PLACE

1 EAST ELEVATION
Scale 1:150

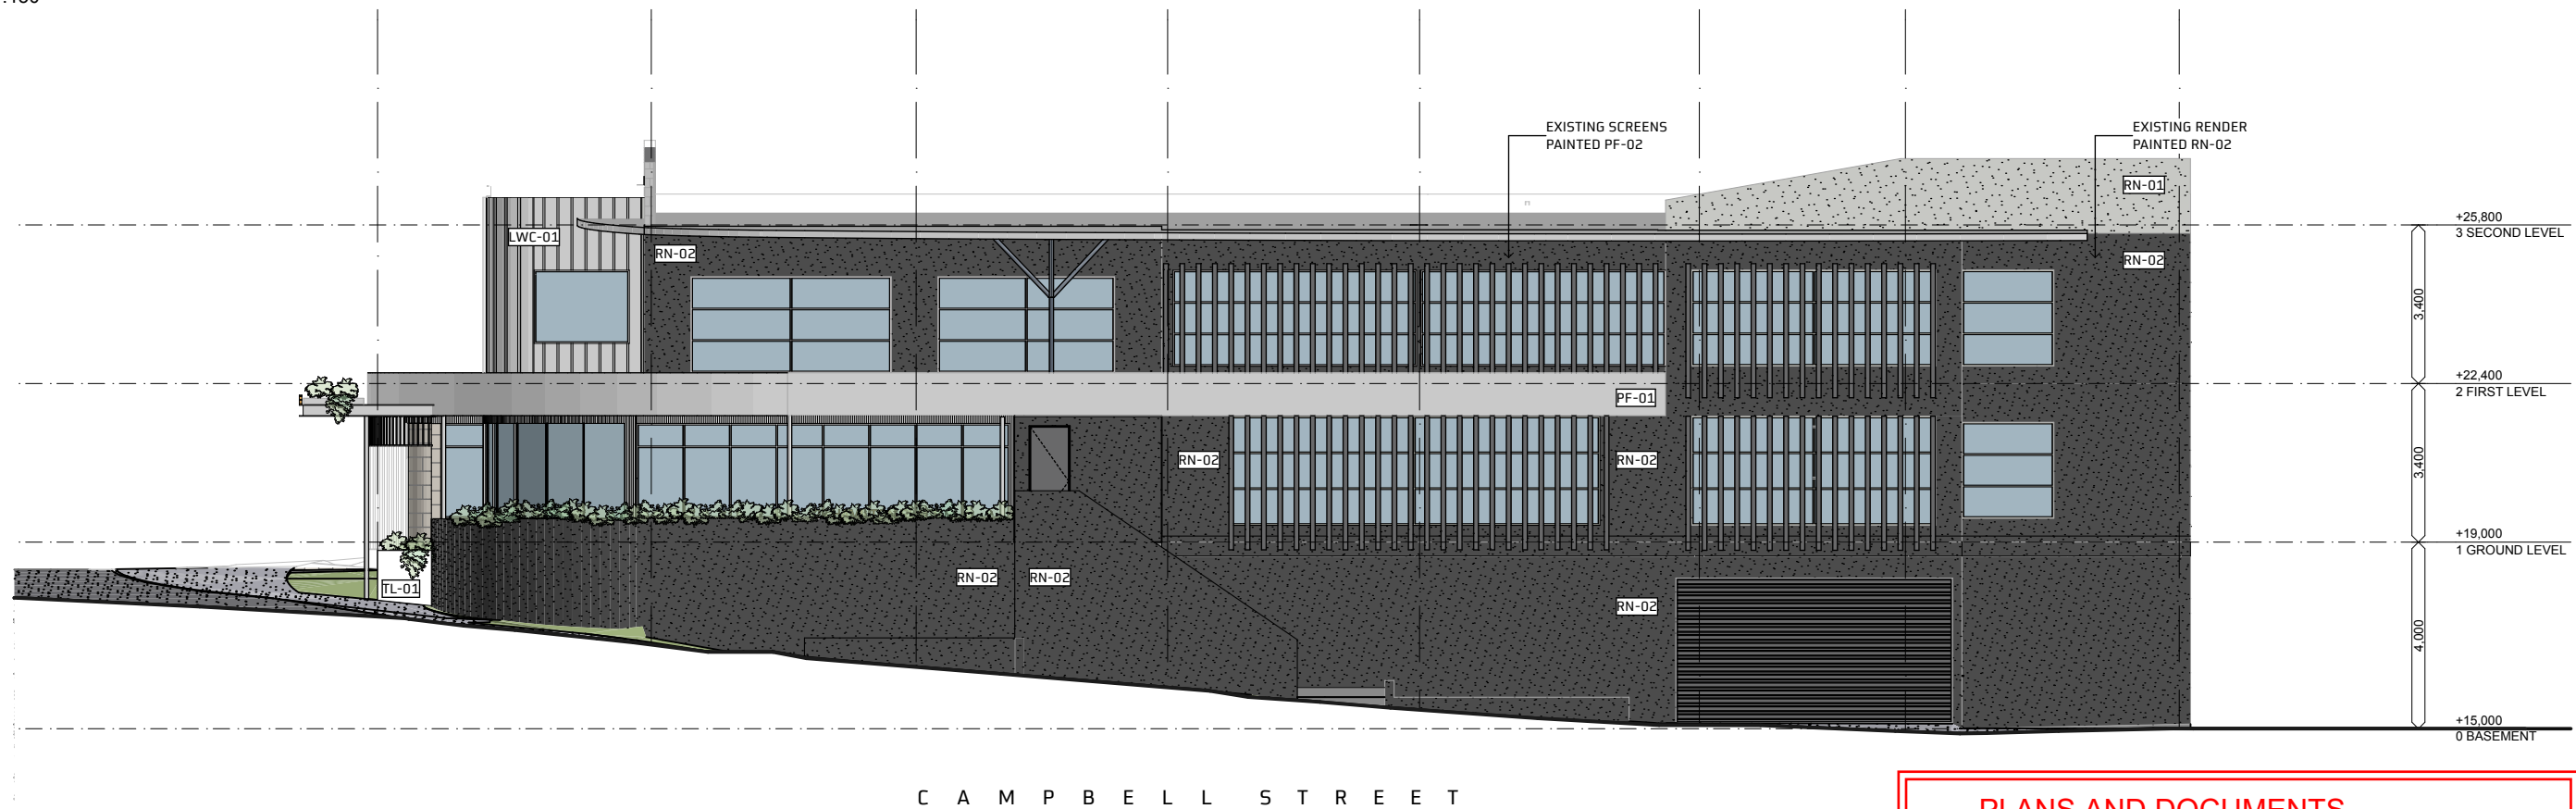

CAMPBELL STREET

2 NORTH ELEVATION
Scale 1:150

PLANS AND DOCUMENTS
referred to in the
PDA DEVELOPMENT APPROVAL
Approval no.: **DEV2023/1398**
Date: **18 Sept. 2023**



REV				REV				COPYRIGHT				CONSULTANTS				wallacebrice {architecture}				24-28 HAMILTON PARADE BOWEN HILLS QLD 4006			
02				01				THIS DRAWING SHOWS DESIGN FEATURES AND ELEMENTS OF A DESIGN PREPARED BY wallacebrice architecture AND IS TO BE USED ONLY FOR WORK AUTHORIZED IN WRITING BY THE DESIGNERS. IT CANNOT BE COPIED, DIRECTLY OR INDIRECTLY, IN WHOLE OR IN PART, NOR SHALL IT BE USED FOR ANY OTHER BUILDING PURPOSES. UNAUTHORIZED USE WILL BE CONSIDERED AN INFRINGEMENT OF THESE RIGHTS.				BUILDER: #Builder				level 5/25 king street, bowen hills qld 4006				DA ELEVATIONS - PROPOSED			
27/7/2023				14/4/2023				DO NOT SCALE OFF DRAWINGS. FIGURED DIMENSIONS TAKE PRECEDENCE OVER SCALE DIMENSIONS. CONTRACTORS MUST VERIFY ALL DIMENSIONS ON SITE BEFORE COMMENCING ANY WORK OR MAKING SHOP DRAWINGS. DRAWINGS SHALL NOT BE USED FOR CONSTRUCTION PURPOSES UNTIL ISSUED BY THE ARCHITECT FOR CONSTRUCTION				CERTIFIER: Gundog Consulting				t: +61 7 3129 5719 / f: +61 7 3876 2462				DRAWING NUMBER			
DA				DA				AUSTRALIAN DENTAL ASSOCIATION QUEENSLAND				#Civil Engineer				@ wallacebrice architecture 2023				230213/DA/DA09			
AG				AG				STRUCTURAL ENGINEER: Whybird Structural&Civil				#Hydraulic Engineer								ISSUE			
KA				KA				#Mechanical Engineer				#Electrical Engineer								02			
BY				BY				LANDSCAPE ARCHITECT: #Landscape Consultant															
CHK				CHK																			



PLANS AND DOCUMENTS
referred to in the
PDA DEVELOPMENT APPROVAL
Approval no.: **DEV2023/1398**
Date: **18 Sept. 2023**



					COPYRIGHT THIS DRAWING SHOWS DESIGN FEATURES AND ELEMENTS OF A DESIGN PREPARED BY wallacebrice architecture AND IS TO BE USED ONLY FOR WORK AUTHORIZED IN WRITING BY THE DESIGNERS. IT CANNOT BE COPIED DIRECTLY OR INDIRECTLY, IN WHOLE OR IN PART, NOR SHALL IT BE USED FOR ANY OTHER BUILDING PURPOSES. UNAUTHORIZED USE WILL BE CONSIDERED AN INFRINGEMENT OF THESE RIGHTS. DO NOT SCALE OFF DRAWINGS. FIGURED DIMENSIONS TAKE PRECEDENCE OVER SCALE DIMENSIONS. CONTRACTORS MUST VERIFY ALL DIMENSIONS ON SITE BEFORE COMMENCING ANY WORK OR MAKING SHOP DRAWINGS. DRAWINGS SHALL NOT BE USED FOR CONSTRUCTION PURPOSES UNTIL ISSUED BY THE ARCHITECT FOR CONSTRUCTION  AUSTRALIAN DENTAL ASSOCIATION QUEENSLAND					CONSULTANTS BUILDER: #Builder CERTIFIER: Gundog Consulting STRUCTURAL ENGINEER: Whybird Structural&Civil CIVIL ENGINEER: #Civil Engineer HYDRAULIC: #Hydraulic Engineer MECHANICAL: #Mechanical Engineer ELECTRICAL: #Electrical Engineer LANDSCAPE ARCHITECT: #Landscape Consultant					wallacebrice^{architecture} level 5/25 king street, bowen hills qld 4006 t: +61 7 3129 5719 / f: +61 7 3876 2462 © wallacebrice architecture 2023					24-28 HAMILTON PARADE BOWEN HILLS QLD 4006				
										DA 3D VIEWS SHEET 1														
										DRAWING NUMBER					ISSUE									
										230213/DA/DA10					02									

REV	DATE	DESCRIPTION	BY	CHK	REV	DATE	DESCRIPTION	BY	CHK
	02	27/7/2023	DA		AG	KA			
	01	19/7/2023	DA		AG	KA			



PLANS AND DOCUMENTS
referred to in the
PDA DEVELOPMENT APPROVAL
Approval no.: **DEV2023/1398**
Date: **18 Sept. 2023**



					COPYRIGHT THIS DRAWING SHOWS DESIGN FEATURES AND ELEMENTS OF A DESIGN PREPARED BY wallacebrice architecture AND IS TO BE USED ONLY FOR WORK AUTHORIZED IN WRITING BY THE DESIGNERS. IT CANNOT BE COPIED DIRECTLY OR INDIRECTLY, IN WHOLE OR IN PART, NOR SHALL IT BE USED FOR ANY OTHER BUILDING PURPOSES. UNAUTHORIZED USE WILL BE CONSIDERED AN INFRINGEMENT OF THESE RIGHTS.					 AUSTRALIAN DENTAL ASSOCIATION QUEENSLAND					CONSULTANTS					wallacebrice^{architecture} level 5/25 king street, bowen hills qld 4006 t: +61 7 3129 5719 / f: +61 7 3876 2462 © wallacebrice architecture 2023					24-28 HAMILTON PARADE BOWEN HILLS QLD 4006 DA 3D VIEWS SHEET 2 DRAWING NUMBER 230213/DA/DA11 ISSUE 02									
					DO NOT SCALE OFF DRAWINGS. FIGURED DIMENSIONS TAKE PRECEDENCE OVER SCALE DIMENSIONS. CONTRACTORS MUST VERIFY ALL DIMENSIONS ON SITE BEFORE COMMENCING ANY WORK OR MAKING SHOP DRAWINGS. DRAWINGS SHALL NOT BE USED FOR CONSTRUCTION PURPOSES UNTIL ISSUED BY THE ARCHITECT FOR CONSTRUCTION										BUILDER: #Builder CERTIFIER: Gundog Consulting STRUCTURAL ENGINEER: Whybird Structural&Civil CIVIL ENGINEER: #Civil Engineer HYDRAULIC: #Hydraulic Engineer MECHANICAL: #Mechanical Engineer ELECTRICAL: #Electrical Engineer LANDSCAPE ARCHITECT: #Landscape Consultant																			



PLANS AND DOCUMENTS
referred to in the
PDA DEVELOPMENT APPROVAL
Approval no.: **DEV2023/1398**
Date: **18 Sept. 2023**



					COPYRIGHT THIS DRAWING SHOWS DESIGN FEATURES AND ELEMENTS OF A DESIGN PREPARED BY wallacebrice architecture AND IS TO BE USED ONLY FOR WORK AUTHORIZED IN WRITING BY THE DESIGNERS. IT CANNOT BE COPIED DIRECTLY OR INDIRECTLY, IN WHOLE OR IN PART, NOR SHALL IT BE USED FOR ANY OTHER BUILDING PURPOSES. UNAUTHORIZED USE WILL BE CONSIDERED AN INFRINGEMENT OF THESE RIGHTS.					 AUSTRALIAN DENTAL ASSOCIATION QUEENSLAND					CONSULTANTS BUILDER: #Builder CERTIFIER: Gundog Consulting STRUCTURAL ENGINEER: Whybird Structural&Civil CIVIL ENGINEER: #Civil Engineer HYDRAULIC: #Hydraulic Engineer MECHANICAL: #Mechanical Engineer ELECTRICAL: #Electrical Engineer LANDSCAPE ARCHITECT: #Landscape Consultant					wallacebrice ^{architecture} level 5/25 king street, bowen hills qld 4006 t: +61 7 3129 5719 / f: +61 7 3876 2462 © wallacebrice architecture 2023					24-28 HAMILTON PARADE BOWEN HILLS QLD 4006				
					DO NOT SCALE OFF DRAWINGS. FIGURED DIMENSIONS TAKE PRECEDENCE OVER SCALE DIMENSIONS. CONTRACTORS MUST VERIFY ALL DIMENSIONS ON SITE BEFORE COMMENCING ANY WORK OR MAKING SHOP DRAWINGS. DRAWINGS SHALL NOT BE USED FOR CONSTRUCTION PURPOSES UNTIL ISSUED BY THE ARCHITECT FOR CONSTRUCTION															DA 3D VIEWS SHEET 3									
																				DRAWING NUMBER					ISSUE				
																				230213/DA/DA12					02				
REV	DATE	DESCRIPTION			BY	CHK	REV	DATE	DESCRIPTION			BY	CHK																
	02	27/7/2023 DA			AG	KA																							
	01	19/7/2023 DA			AG	KA																							