
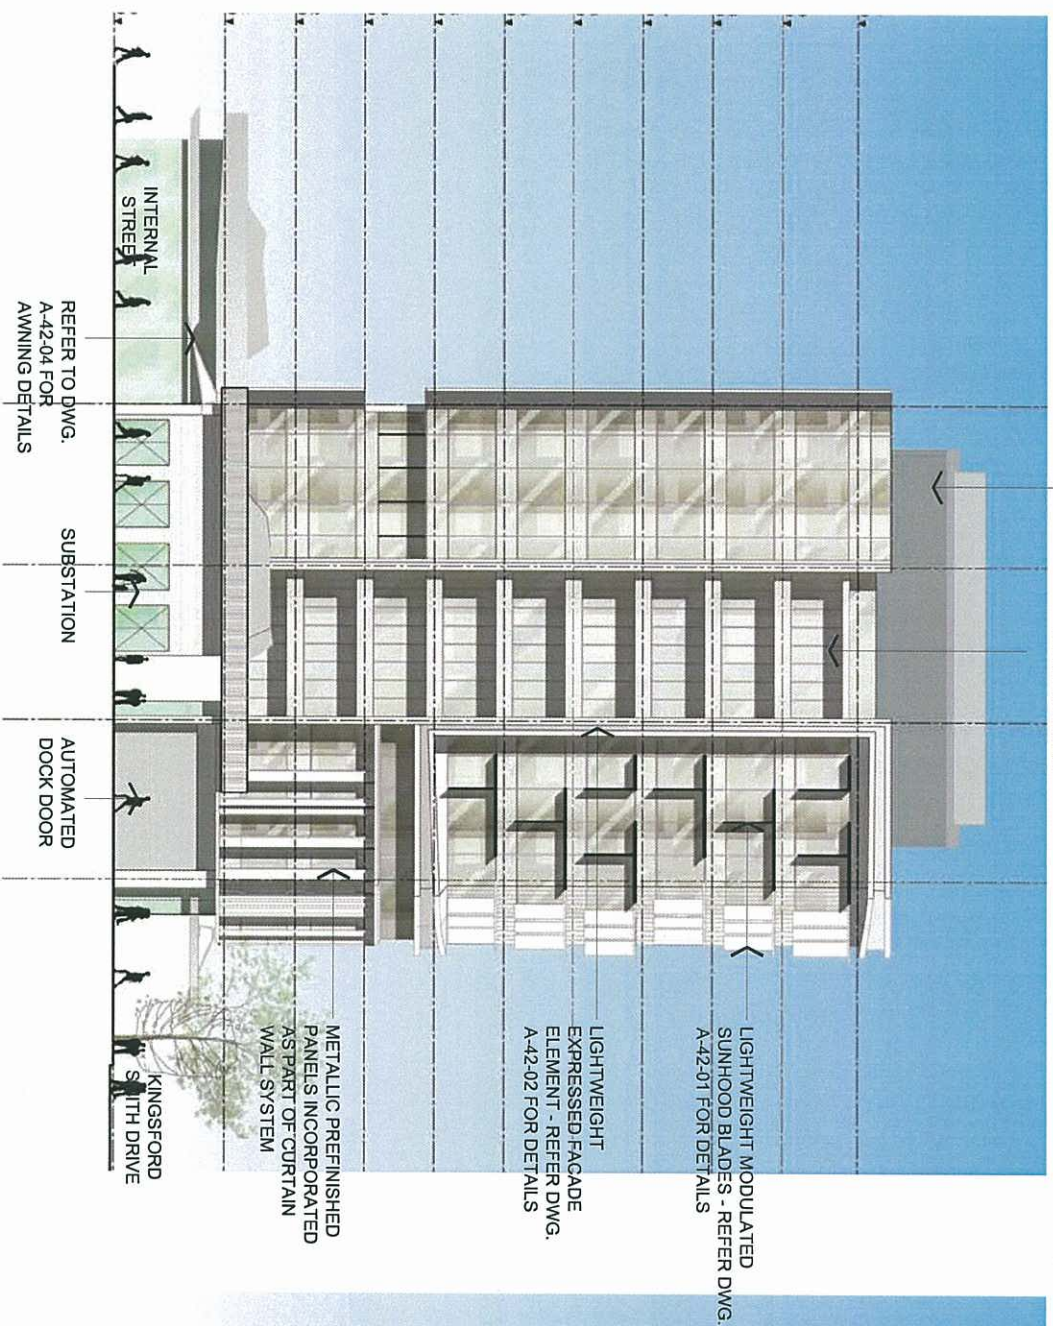


METALLIC
PANELLING TO
PLANT ROOM
ENCLOSURE

OPERABLE GLAZED ENVELOPE TO
WINTER ROOMS

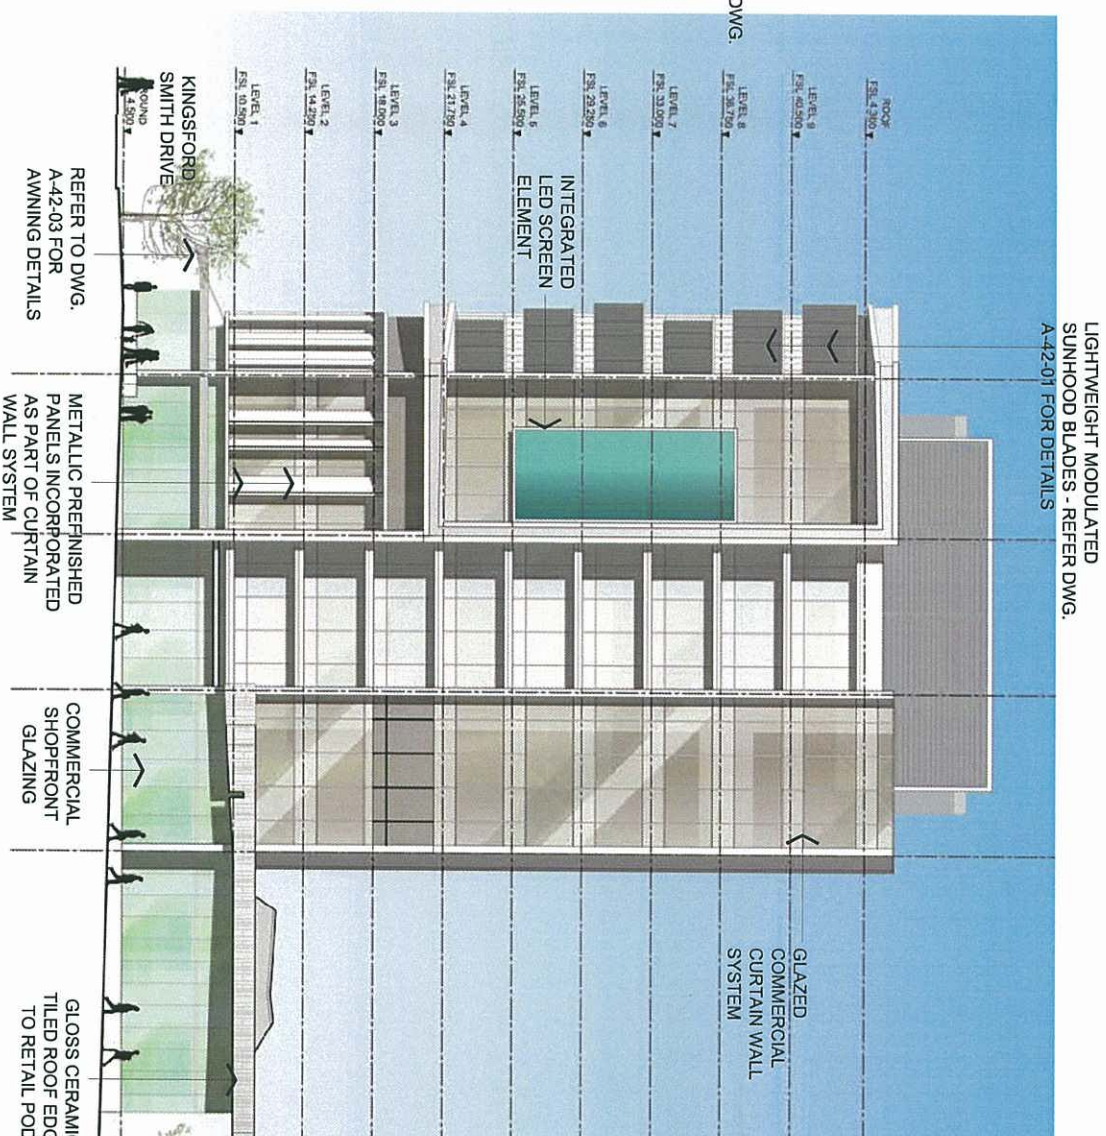

2 C1 - WEST ELEVATION
1:200 @ A1/1:400 @ A3

[illegible]

Notes:	Key Phrase:
CAD File No: K/I	
Drawn: SD	Date: SEPT 20
Co-ordinator:	Date:
Proj Architect: *	Date:
Proj Director: *	Date:
Scale: AS NOTED	Project No: 408035
Drawing Number: A-C1-30-01	Revision: 3

[illegible]

Cox Rayner

Level 2, 2 Edward St, Brisbane QLD 4000 Australia
Tel: 617 3210 0844 Fax: 617 3210 0541
Email: info@brisbane.cox.com.au
The Cox Group Pty Ltd MCN 002 535 891



Architecture Planning Urban design Interior design Health facility design

**JOINT VENTURE
PARTNERS**

DeVine
LIMITED
LEIGHTON PROPERTIES

Client	
--------	--

Project
HAMILTON HARBOUR
KINGSFORD SMITH DRIVE
HAMILTON

Drawing Title
COMMERCIAL C1
NORTH ELEVATION

WDC ISSUE
NOT FOR CONSTRUCTION

Original Scale at A1:

North:	Key Plan:
--------	-----------

Drawn: SD	Date: SEPT 2008
-----------	-----------------

☐ As a Book	☐ As a
--	---

Proj. Director:	-	Date:
-----------------	---	-------

Revised:	700000
Drawing Number:	

A-C1-30-02	3
------------	---

NOMINAL COLOUR PALETTE
METALLIC PRE-FINISHED COLOUR PANELS - CRYSTAL WHITE
GLAZED COMMERCIAL CURTAIN WALL SYSTEM - BODY TINT PALE GREY
LIGHTWEIGHT MODULATED SUNHOOD BLADED - METALLIC SILVER

**METALLIC
PANELLING TO
PLANT ROOM
ENCLOSURE**

ROOF
FSL 51.750

PLANT
FSL 44.550 ✓

FSL 40,500 Y

LEVEL 0
FSL 36.750 YLEVEL /
FSL 33.000 ▾

LEVEL 6
FSL 29.250 ▼

LEVEL 5
FSL 25,500 ▼LEVEL 4
ESL 21750 =

LEVEL 3

LEVEL 2

LEVEL 1

FSL 4.500 Y

LOW LEVEL RETAIL
BUILDING AND
SUBSTATION BEYOND

COLOURBACK GLASS
CLADDING OVER
BLOCKWORK TO
LOADING BAY

COMMERCIAL
SHOPFRONT
GLAZING

ENTRY & BREEZEWAY
CONNECTION TO
INTERNAL 'STREET'
BEYOND

REFER TO DWG.
A-42-03 FOR
AWNING DETAILS

**-METALLIC PREFINISHED
PANELS INCORPORATED
AS PART OF CURTAIN
WALL SYSTEM**

— LIGHTWEIGHT
METALLIC CLADDING
TO BLADE WALLS

GLAZED COMMERCIAL
CURTAIN WALL SYSTEM,
BODY TINT, SPANDREL
PANELLING

— INTEGRATE
LED SCREE
ELEMENT

LIGHTWEIGHT
MODULATED
SUNHOOD
BLADES

1 C1-NORTH ELEVATION
1:200 @ A1/1:400 @ A3

PLANS AND DOCUMENTS
referred to in the ULDA
APPROVAL dated 19/02/09

Rev	Description	By	Date
1	DA ISSUE	SD	16.10.08
2	WOC ISSUE	SD	29.11.08
3	ULDA RE-SUBMISSION	SD	06.12.08

[illegible]

Cox Rayner

Level 2, 2 Edward St, Brisbane QLD 4000 Australia
Tel: 617 3210 0844 Fax: 617 3210 0541
Email: info@christiane.cox.com.au
The Cox Group Pty Ltd ACH 502 535 8017

Architecture Planning Urban design Interior design Health facility design

JOINT VENTURE PARTNERS

DeVine
LIMITED
LEIGHTON PROPERTIES

Client _____

Project
HAMILTON HARBOUR
KINGSFORD SMITH DRIVE
HAMILTON

Drawing Title
COMMERCIAL C1
SOUTH ELEVATION

WDC ISSUE
NOT FOR CONSTRUCTION

Original Scale at A1: _____

North:	Key Plan:
--------	-----------

CAD File No.	K1	Date:	SEPT 2008
Drawn:	SD	Date:	
Co-ordinated:		Date:	
Proj. Architect:	-	Date:	
Proj. Director:	-	Date:	
Scale:	AS NOTED	Project No:	408035
Drawing Number:	A-C1-30-03	Revision:	3

Row	Description	By	Date
1	ISSUED FOR INFORMATION	SD	14.10.08
2	PA ISSUE	SD	16.10.08
3	WOC ISSUE	SD	29.1.09
4	ULDA RE-SUBMISSION	SD	08.12.08

[illegible]

Level 2, 2 Edward St, Brisbane QLD 4000 Australia
Tel: 617 3210 0844 Fax: 617 3210 0541
Email: info@brisbane.cox.com.au
The Cox Group Pty Ltd ACN 002 535 891



Architecture Planning Urban design Interior design Health facility design

DeVine
LIMITED
LEIGHTON PROPERTIES

Client

Project:
HAMILTON HARBOUR
KINGSFORD SMITH DRIVE
HAMILTON

Drawing Title
COMMERCIAL C2
LEVEL 1 FLOOR PLAN

Document Control Status:

WDC ISSUE

NOT FOR CONSTRUCTION

Original Scale at A1:

North:



CAD File No.	K1	Date:	OCT 2008
Drawn:	SD	Date:	
Co-ordinated:		Date:	
Proj. Architect:	-	Date:	
Proj. Director:	-	Date:	
Scale:		Project No.	408035
AS NOTED		Revision:	
Drawing Number:			

A-C2-21-02

1 C2 LEVEL 1 FLOOR PLAN
1:200 @ A1/1:400 @ A3

:200 @ A1/1:400 @ A3

EXISTING BOUNDARY LINE (KINGSFORD SMITH DRIVE ALIGNMENT)

FUTURE BOUNDARY LINE (BCC PROPOSED)

VERTICAL BANDED FACADE
SYSTEM - REFER DRAWING
A-42-01 FOR DETAILS -

REFER TO DRAWING A-67-05
FOR WET AREA DETAILS

COMMERCIAL OFFICE TENANCY

OFFICE 1820m² (BCC GFA)
OFFICE 1880m² (GBA)
OFFICE 1670m² (NLA)
91.7% (BBC-GFANLA)

REFER TO DRAWING A-67-05
FOR WET AREA DETAILS

PERABLE GLAZED
VELOPE TO WINTER

METAL FRAMED STREET
AWNING - REFER
DRAWING A-42-03 FOR
DETAIL

GLAZED
COMMERCIAL
CURTAIN
WALL
ENVELOPE

**COMMERCIAL
TENANCY
BELOW**

- SELECT RIVER STONE
- SWALE TO RETAIL TENANCY
- ROOF

—LIGHTWEIGHT FRAMED
PLANT ENCLOSURE

PLANS AND DOCUMENTS

referred to in the ULDA

APPROVAL dated 19/02/09

© GROUP 17: THE GDS GROUP 17/11/10 2003

THE GROUP OF RESPONDENTS TO THE EXAMINATION WILL BE A PART OF THE GDS GROUP 17/11/10 2003. 

Item	Description	By	Date
1	ISSUED FOR INFORMATION	SD	14.10.08
2	DA ISSUE	SD	16.10.08
3	WDC ISSUE	SD	29.11.08
4	UCLA RE-SUBMISSION	SD	08.12.08

© COPYRIGHT THE COX GROUP PTY LTD 2004

[illegible]

Cox Rayner

Level 2, 2 Edward St, Brisbane QLD 4000 Australia
Tel: 617 3210 0844 Fax: 617 3210 0541
Email: info@brisbane.cox.com.au
The Cox Group Pty Ltd ACN 002 535 891



Architecture Planning Urban design Interior design Health facility design

JOINT VENTURE
PARTNERS

Devin
LIMITED
LEIGHTON PROPERTIES

Client

Project
HAMILTON HARBOUR
KINGSFORD SMITH DRIVE
HAMILTON

Drawing Title
COMMERCIAL C2
LEVEL 2 FLOOR PLAN

Document Control Status:

WDC ISSUE

NOT FOR CONSTRUCTION

Original Scale at A1:

North

Key Plan:




CCAO File No.	K1	Date:	OCT 2008
Drawing:	SD	Date:	
Co-ordinated:		Date:	
Project Architect:	*	Date:	
Proj. Director:	*	Date:	
Issue:		Project No.	408035
AS NOTED		Revision:	
Drawing Number:			

A-C2-21-03

4

EXISTING BOUNDARY LINE (KINGSFORD SMITH DRIVE ALIGNMENT)

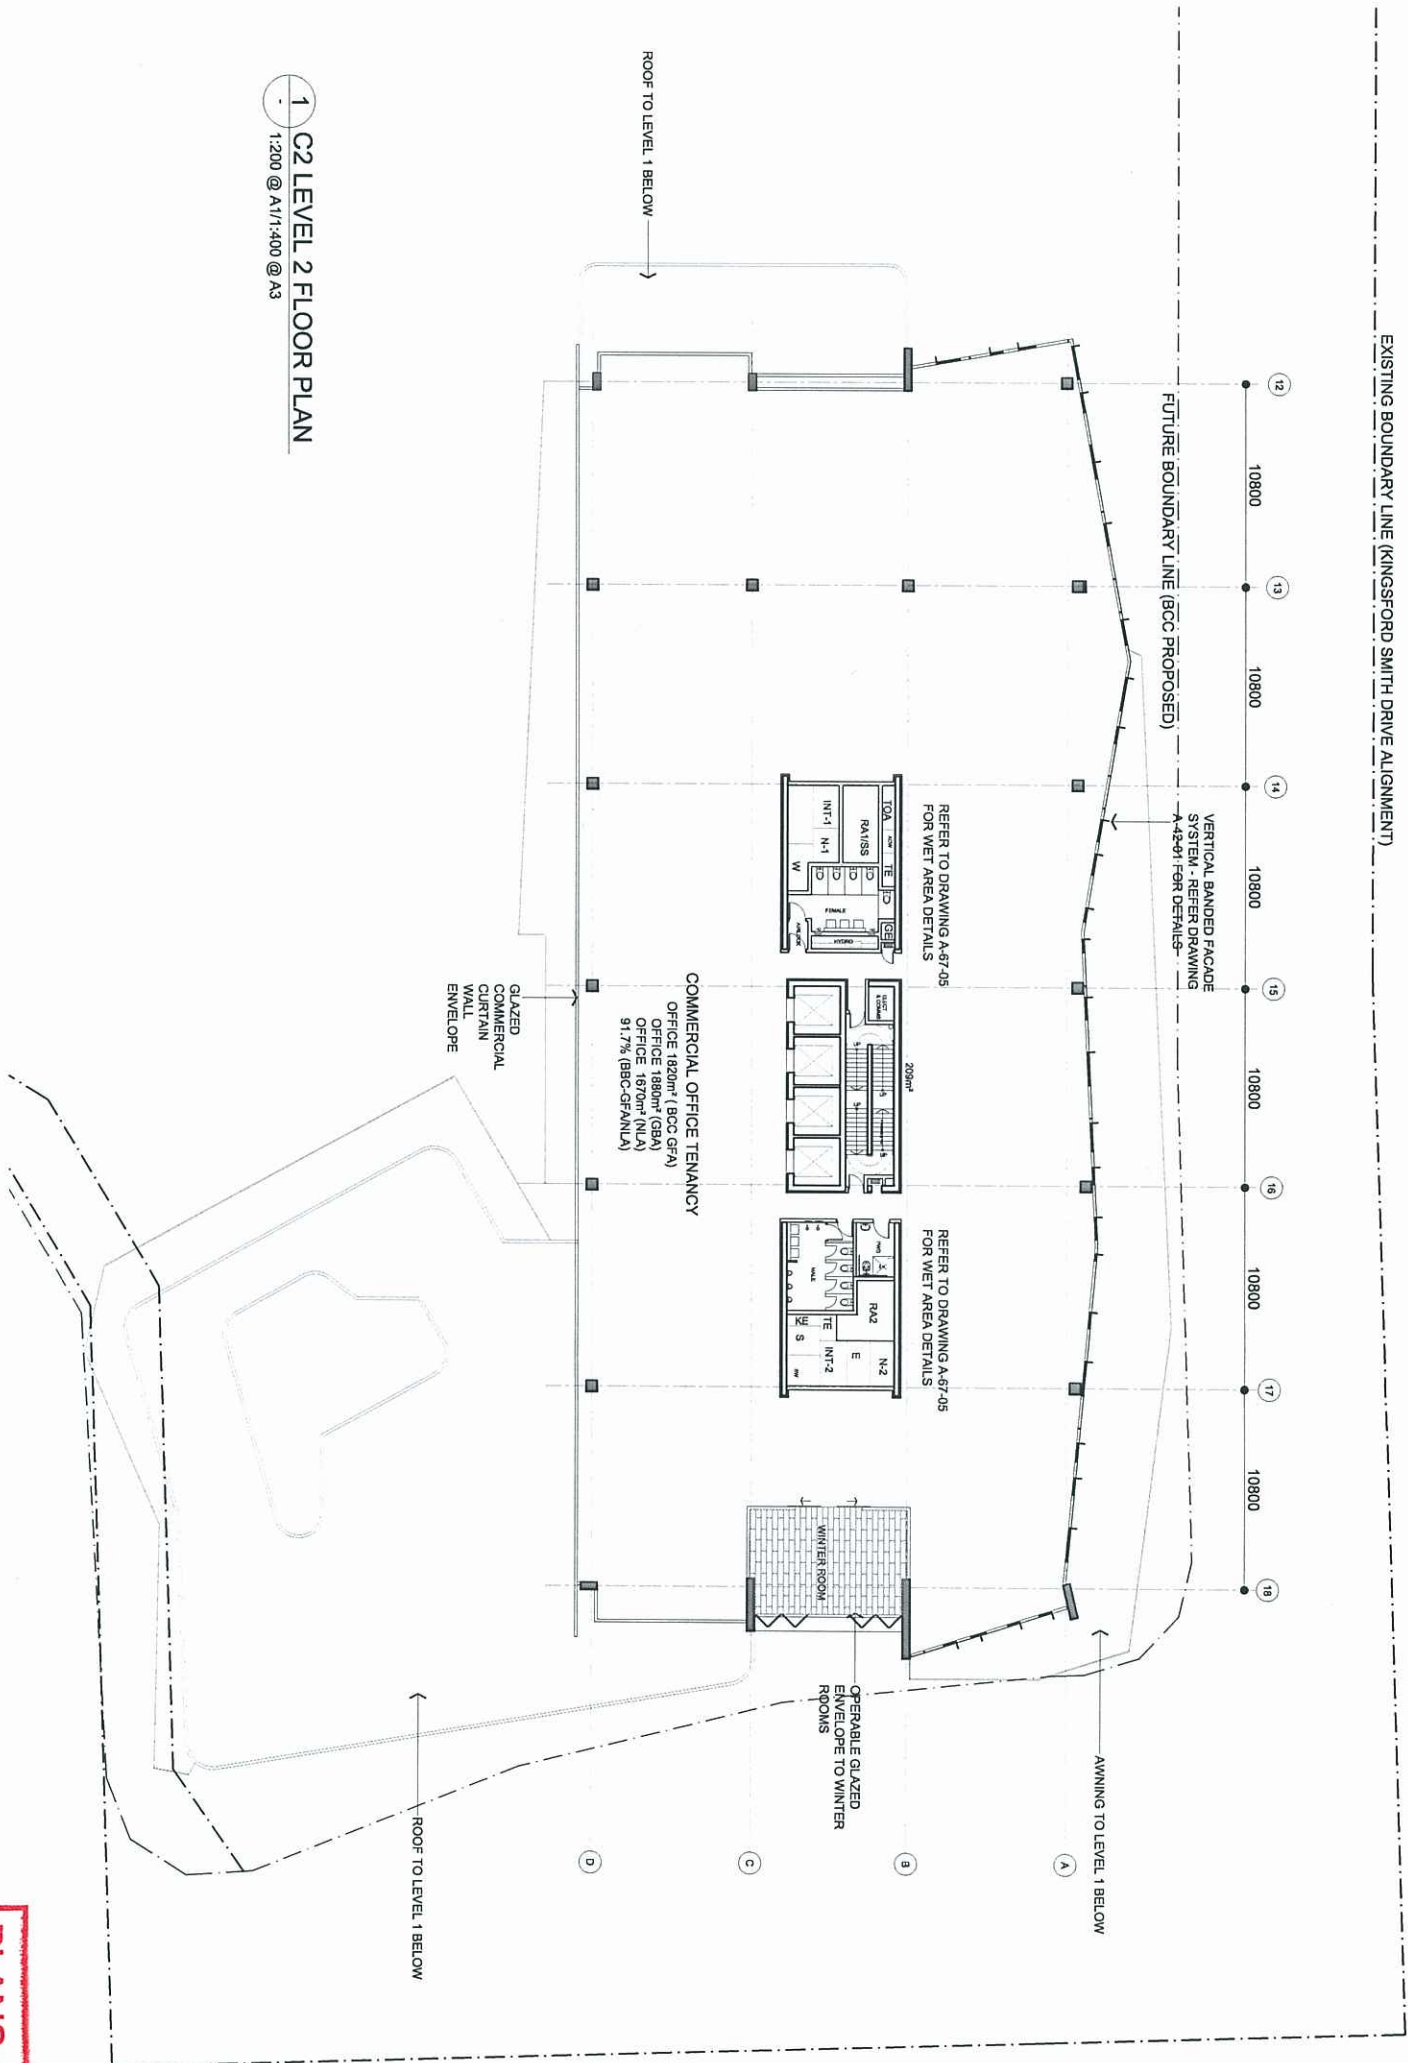

1 C2 LEVEL 2 FLOOR PLAN
1:200 @ A1/1:400 @ A3

PLANS AND DOCUMENTS
referred to in the ULDA
APPROVAL dated 19/02/09

Rev	Description	By	Date
1	ISSUED FOR INFORMATION	SD	14.10.08
2	PA ISSUE	SD	16.10.08
3	FLOOR PLAN REVISED	SD	04.11.08
4	FLOOR PLAN REVISED	SD	21.11.08
5	WOC ISSUE	SD	28.11.08
6	LOCAL RESUBMISSION	SD	08.12.08

[illegible]

Rayner
Level 2, 2 Edward St, Brisbane QLD 4000 Australia
Tel: 017 3210 0844 Fax: 017 3210 0541
Email: info@brishane.coz.com.au
The Coz Group Pty Ltd ACN 002 032 891

Architecture Planning Urban design Interior design Health facility design

COX

JOINT VENTURE
PARTNERS

Devine[®]

LIMITED

TECHNION PROPERTIES




Client _____
Project _____
HAMILTON HARBOUR
KINGSFORD SMITH DRIVE
HAMILTON
Opening this _____
COMMERCIAL C2
LEVEL 3 FLOOR PLAN
- _____
Document Control Status: _____
WDC ISSUE
NOT FOR CONSTRUCTION

Original Scale at A1:	
North:	
Key Plan:	

CAD File No.	K1	Date:	OCT 2008
Drawings	SD	Date:	
Co-ordinated:		Date:	
Proj. Architect:		Date:	
Proj. Director:		Date:	
Scale:	AS NOTED	Project No.	408035
Drawing Number	A-C2-21-04	Revision:	6

PLANS AND DOCUMENTS
referred to in the ULDA
APPROVAL dated 19/02/09

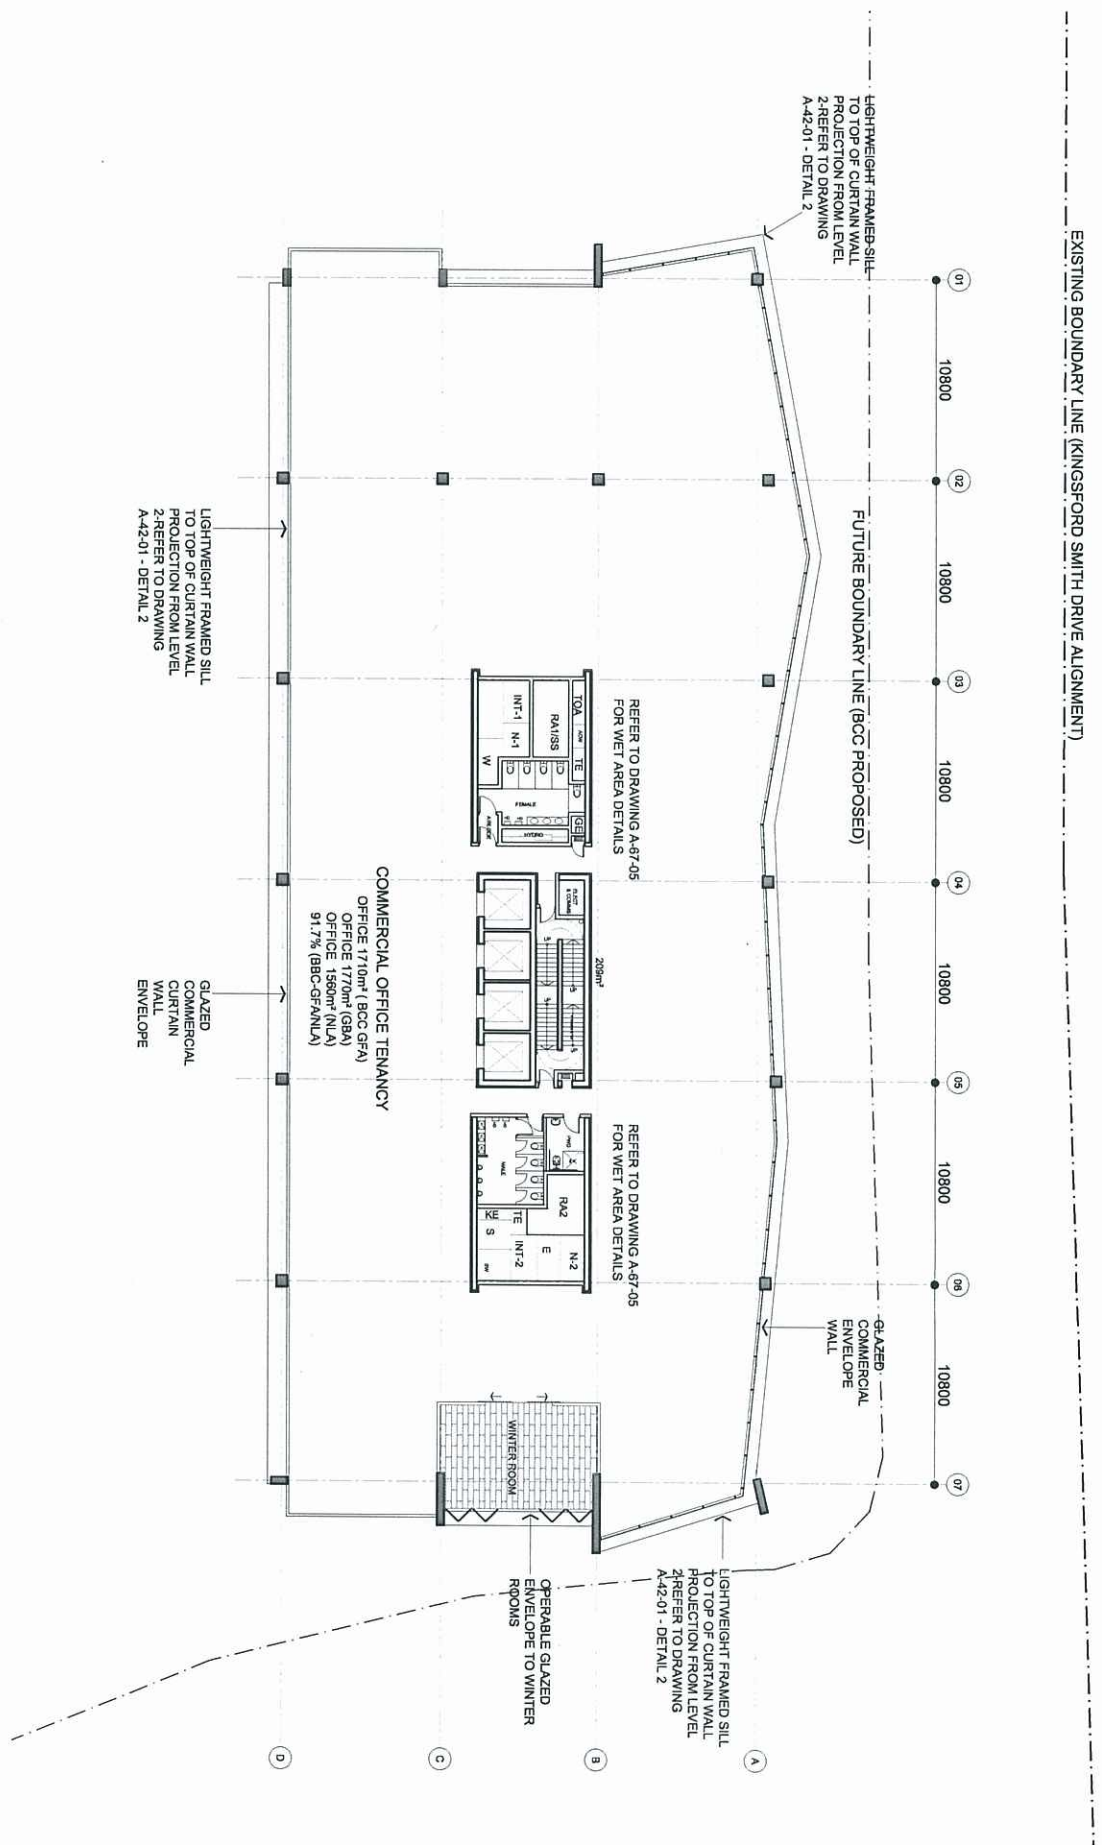

1 C2 LEVEL 3 FLOOR PLAN
1:200 @ A1/1:400 @ A3

