

⑤ COMMENT THE OCA GROUP BY 13 JAN			
⑥ THE OCA GROUP BY 13 JAN			
⑦ THE OCA GROUP BY 13 JAN			
© COPYRIGHT THE COX GROUP PTV LTD 2003

Rev	Description	By	Date
-----	-------------	----	------

1	DA ISSUE	SD	16.10.06
2	WOC ISSUE	SD	01.12.08
	ULDA RESUBMISSION	JH	10.12.06

**METALLIC
PANELLING TO
PLANT ROOM
ENCLOSURE**




01 EAST ELEVATION
1:200 @ A1/1:400@A3

SHOPFRONT GLAZING TO OFFICE TENANTS

BALUSTRADES	
WINDOW/DOOR SUITES WITH BODY TINT GLASS	
OPAQUE GLASS WINDOW WALL SUITE	
PREFINISHED PRECAST CONCRETE PANEL ELEMENTS	

LIGHTWEIGHT SCREENING ELEMENTS

02 NORTH ELEVATION
1:200 @ A1/1:400@A3

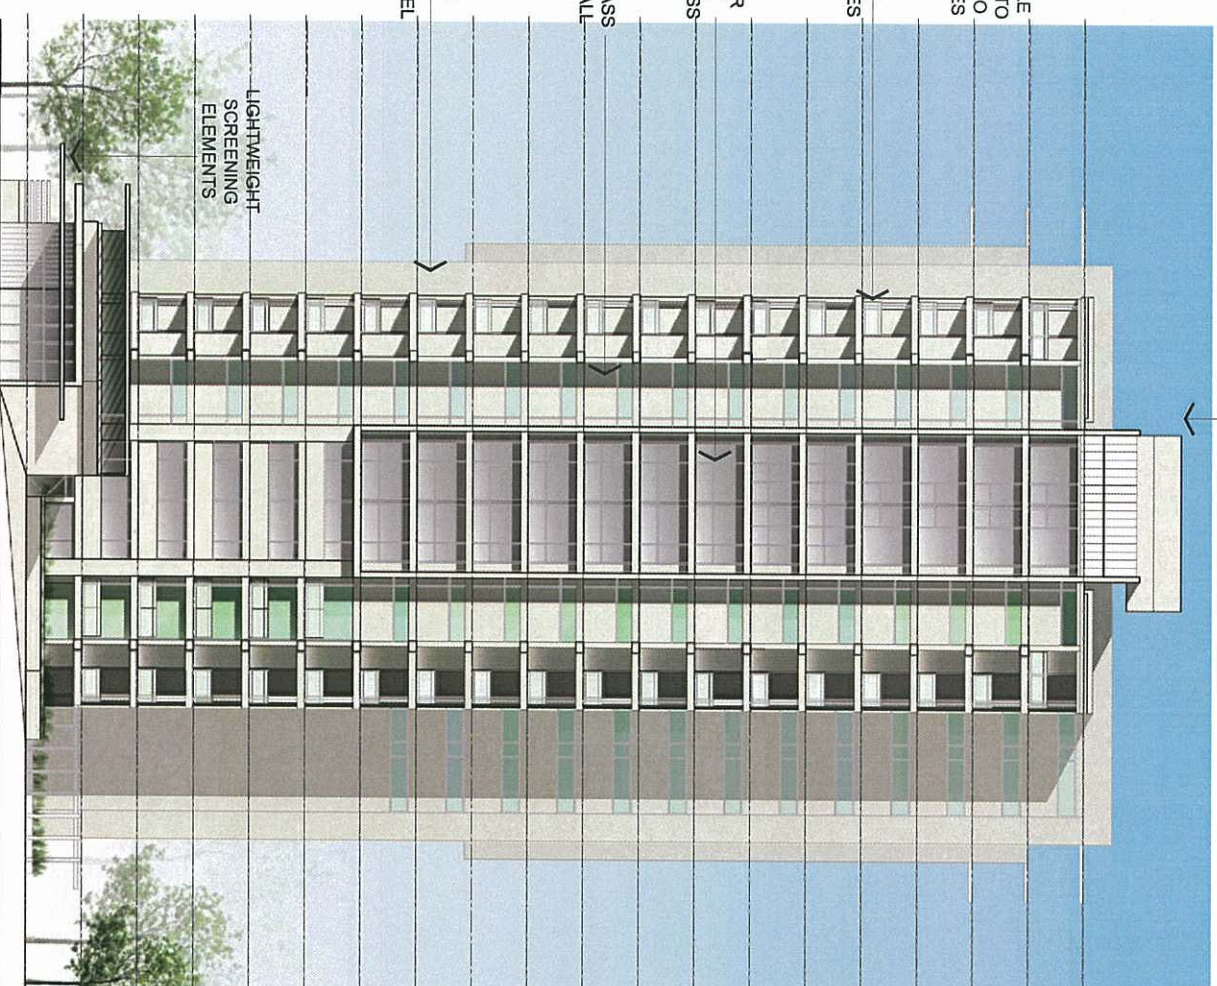

**METALLIC
PANNELLING TO
PLANT ROOM
ENCLOSURE**

PLANS AND DOCUMENTS

referred to in the ULDA

APPROVAL dated 19/02/09

CAD File No:	K1		
Drawn:	CC	Date:	SEPT 2008
Co-ordinator:		Date:	
Proj. Architect:	-	Date:	
Proj. Director:	-	Date:	
Scale:	1:200	Project No:	409035
Drawing Number:		Revision:	02
A-R2-30-02			

Cox Rayner

Level 2, 2 Edward St, Brisbane QLD 4000 Australia
Tel: 617 3210 0844 Fax: 617 3210 0541
Email: info@brisbane.cox.com.au
The Cox Group Pty Ltd ACN 002 535 991

COX

Architecture Planning Urban design Interior design Health facility design

JOINT VENTURE PARTNERS

JOINT VENTURE PARTNERS

DeVine
LIMITED
REGULATION PROOF™

Client

Project
HAMILTON HARBOUR
KINGSFORD SMITH DRIVE
HAMILTON

RESIDENTIAL 2
EAST & NORTH
ELEVATIONS

PRELIMINARY
NOT FOR CONSTRUCTION

Original Scale at A1:

North:	Key Plan
--------	----------

North

Rev	Description	By	Date
1	ISSUED FOR INFORMATION	CC	06.10.08
2	DA ISSUE	CC	16.10.08
3	WOC ISSUE	CC	01.12.08
	UDA RESUBMISSION	JH	10.12.08

LEGEND

SH - SUNHOOD
RRC - RIVERSTONE ROOF COVER


TRC - TERRACE

HPS-HORIZONTAL PRIVACY SCREENING
TO EXTENDED TERRACES BELOW

GAD - GLAZED ALFRESCO DINING
2B - TWO BEDROOM APARTMENT

1B - ONE BEDROOM APARTMENT

STUDIO - STUDIO

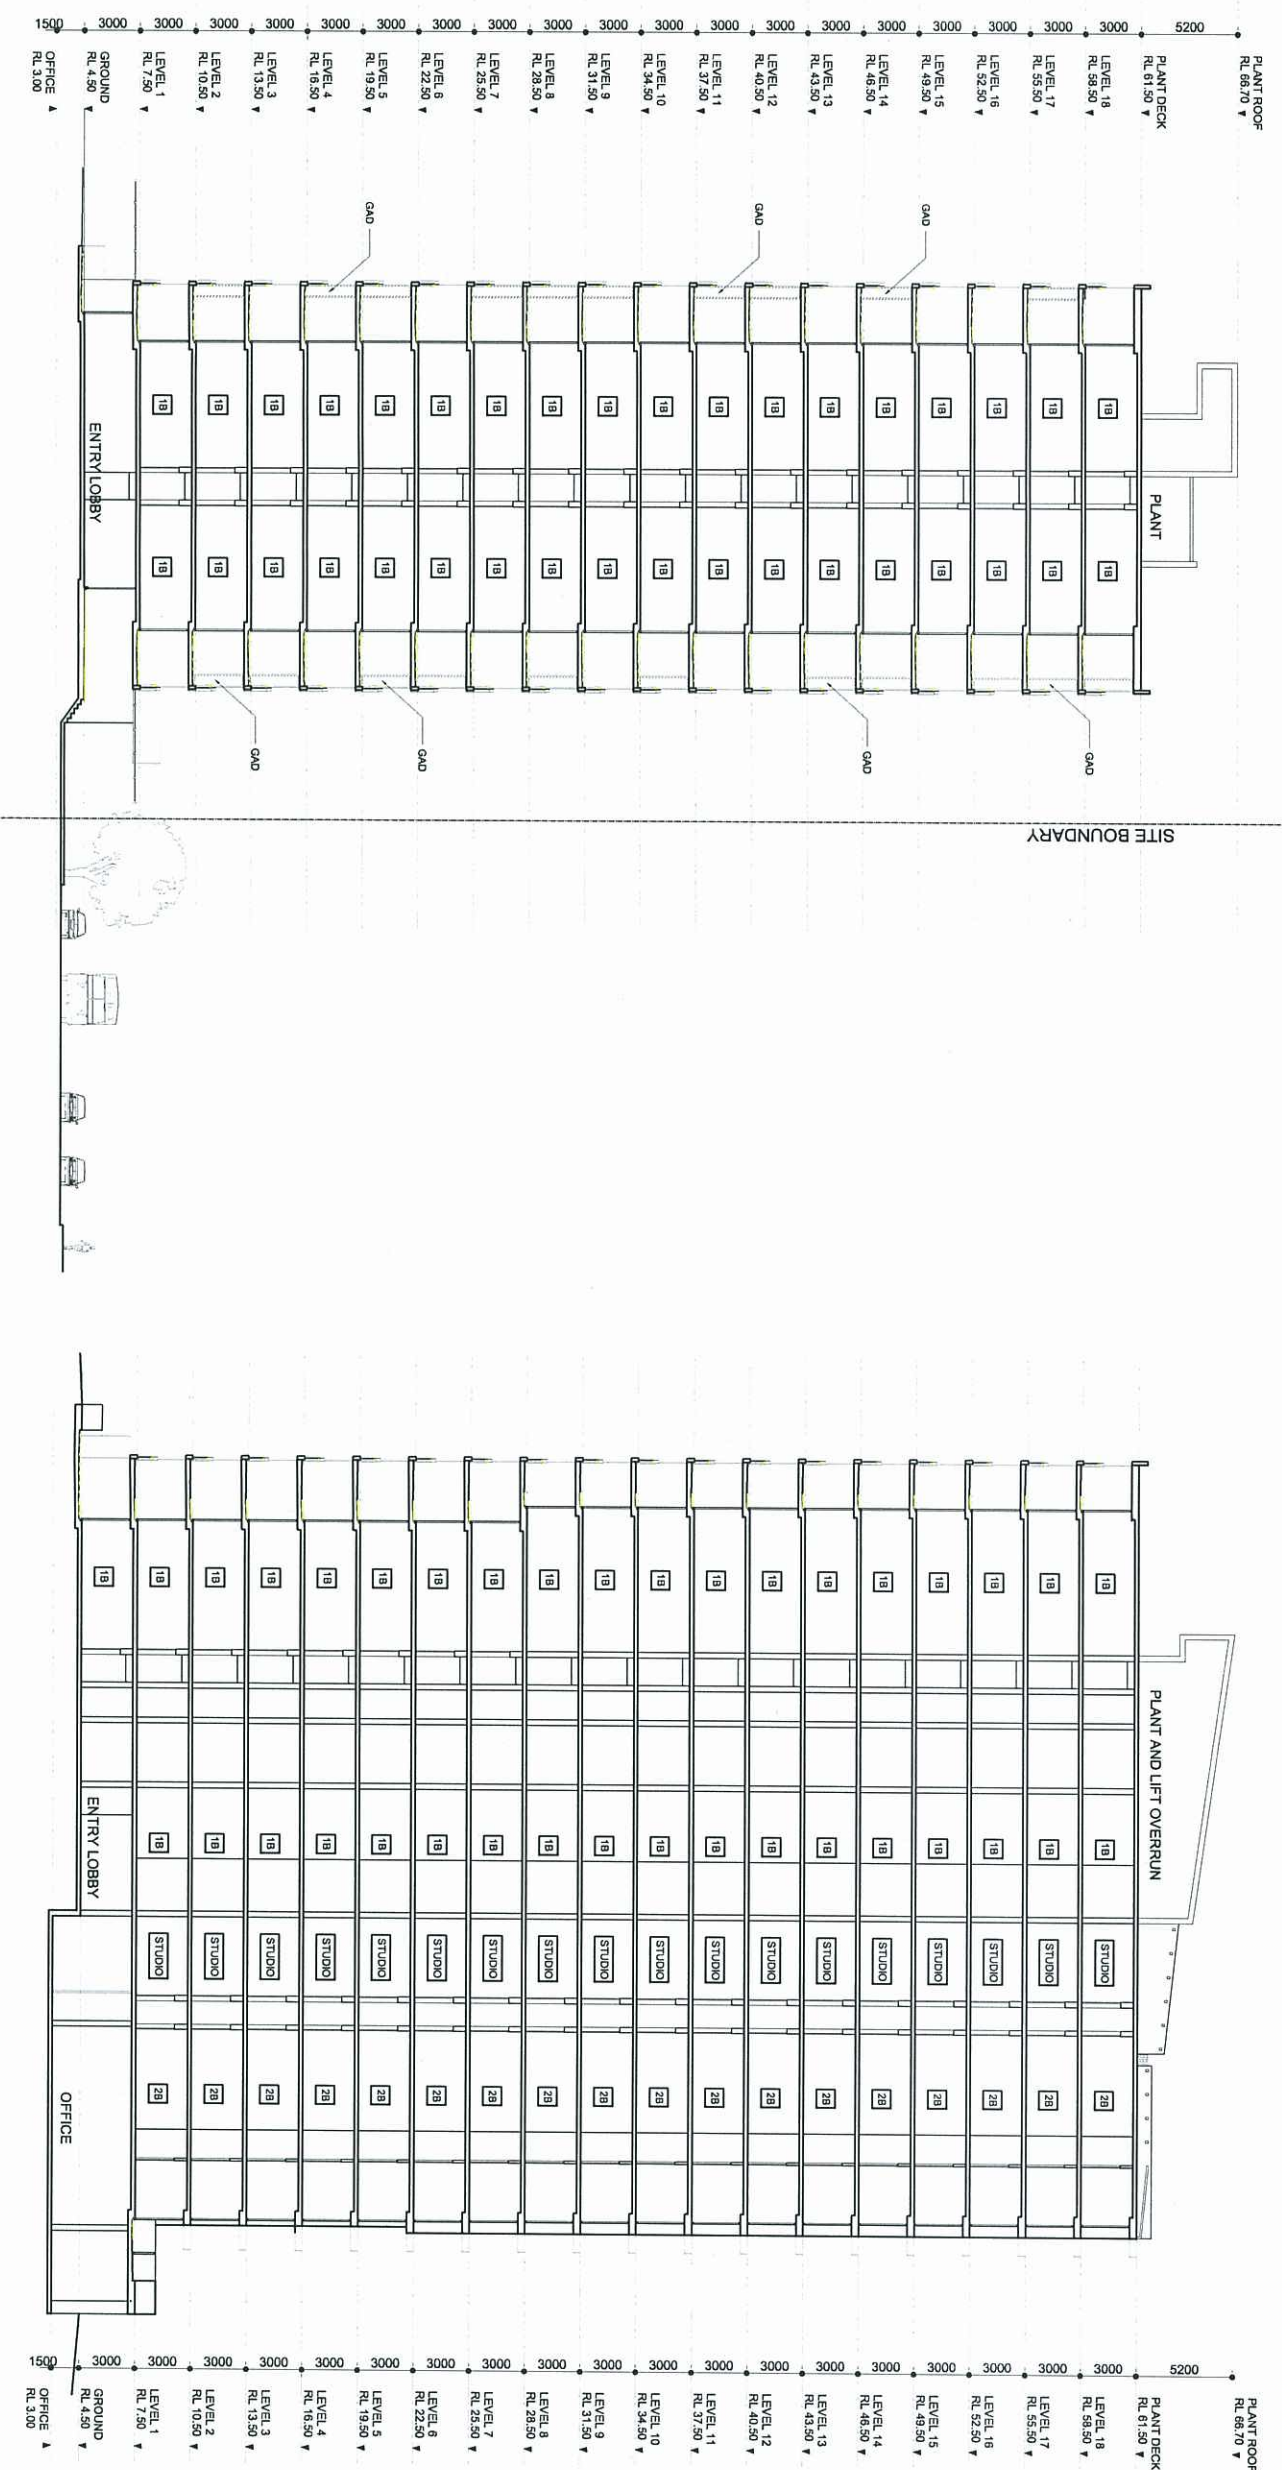

SECTION 1 - 1

SECTION 2-2

PLANS AND DOCUMENTS
referred to in the ULDA
APPROVAL dated 19/02/09

CAD File No: Drawing Number: AR-R2-41-01	Date: OCT 2008
Drawn: -TET	Date: Date:
Co-ordinated: Prog Architect:	Date:
Prog Director:	Date:
Scale: 1:200	Project No: 408035
Revision:	03

COX

Architecture Planning Urban design Interior design Health facility design

Level 2, 2 Edward St, Brisbane QLD 4000 Australia
Tel : 617 3210 2844 Fax : 617 3210 0541
Email : info@brisbanecox.com.au
The Cox Group Pty Ltd ACN 002 532 561

Devin
LIMITED
EIGHTH PROPERTIES

Project
HAMILTON HARBOUR
KINGSFORD SMITH DRIVE
HAMILTON

Drawing Title
SECTION 1-1 AND 2-2
RESIDENTIAL TOWER 2

Document Control Status:

PRELIMINARY

NOT FOR CONSTRUCTION

Original Scale m: A:1:

North:	Key Plan
--------	----------

CAD File No: K:1

Drawn: -TRT	Date: OCT 2008
-------------	----------------

Co-ordinated:	Date:
---------------	-------

☐ Yes ☐ No ☐ Don't know	☐ Yes ☐ No ☐ Don't know
--	--

UNIVERSITY OF MICHIGAN PRESS	UNIVERSITY OF MICHIGAN PRESS
--	--

Proj. Director:	-	Date:
-----------------	---	-------

Scale: 1-200
Project No: 408025

Drawing Number	Revision
120000	100000

A-B2-41-01	03
------------	----

8