






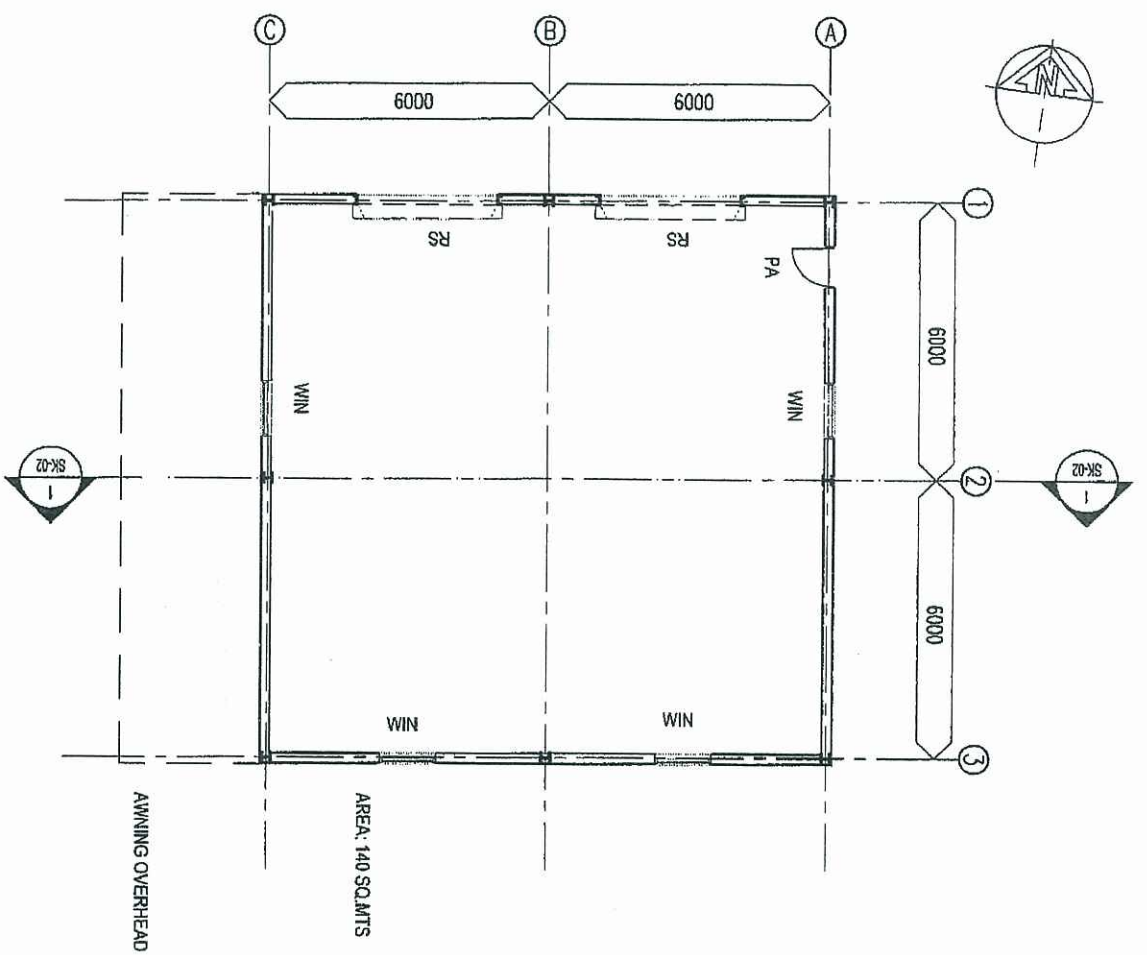


1 FLOOR PLAN  
SK-02 SCALE 1:150

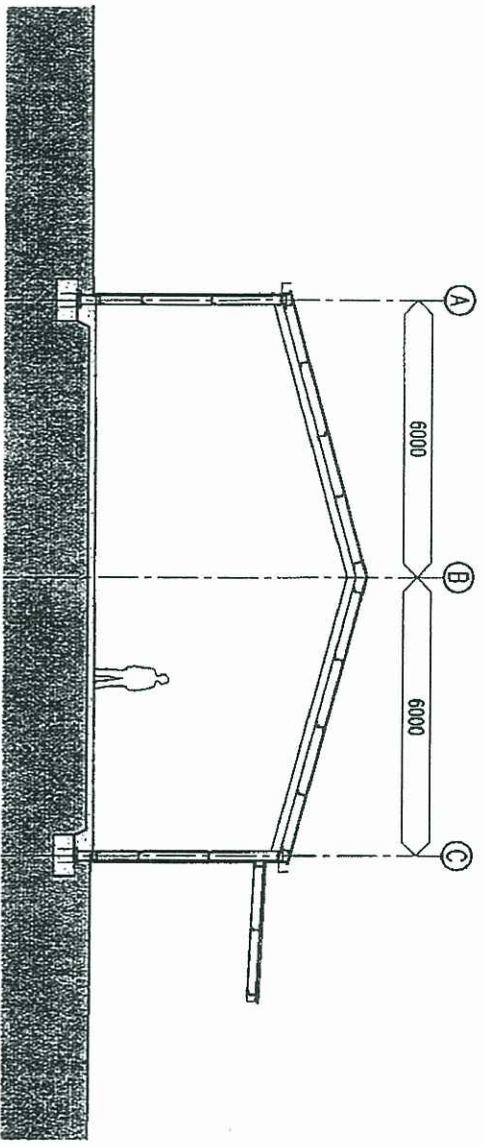


1 SECTION 1  
SK-02 SCALE 1:150

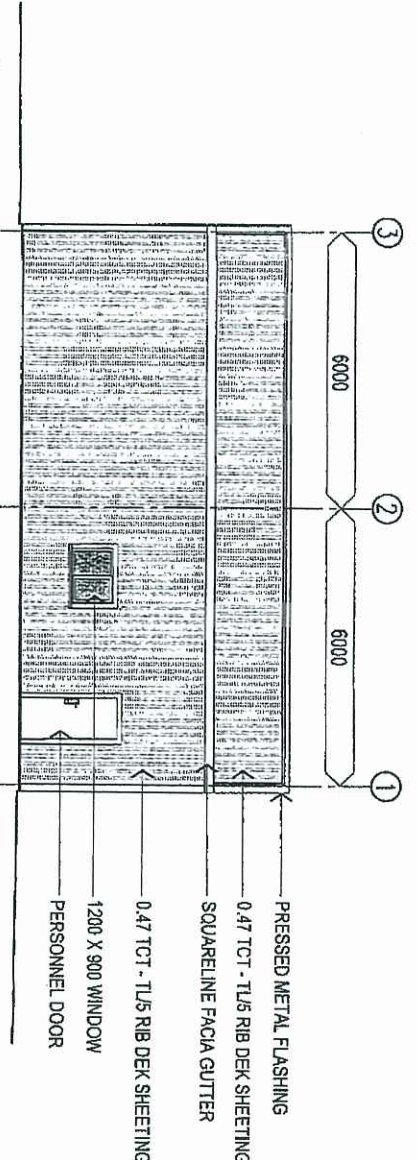


1 EAST ELEVATION  
SK-02 SCALE 1:150

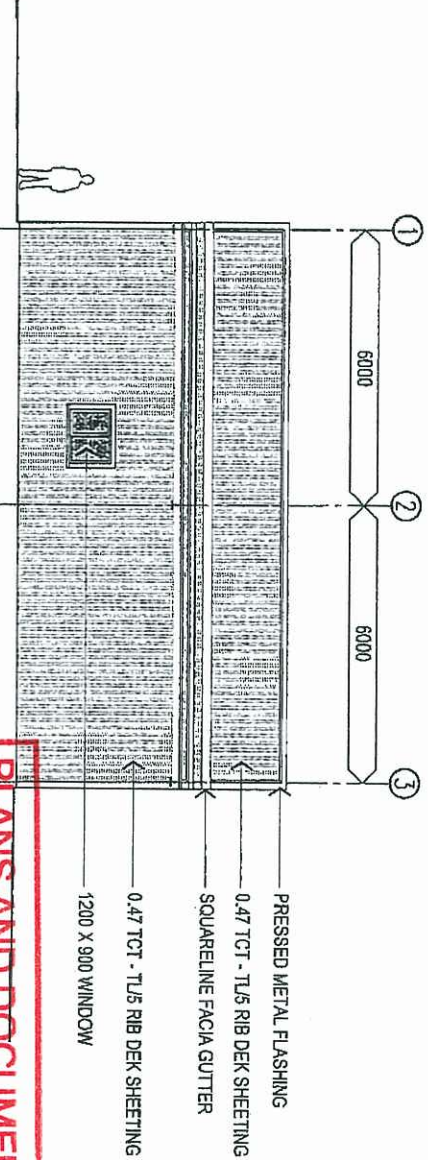

1 WEST ELEVATION  
SK-02 SCALE 1:150

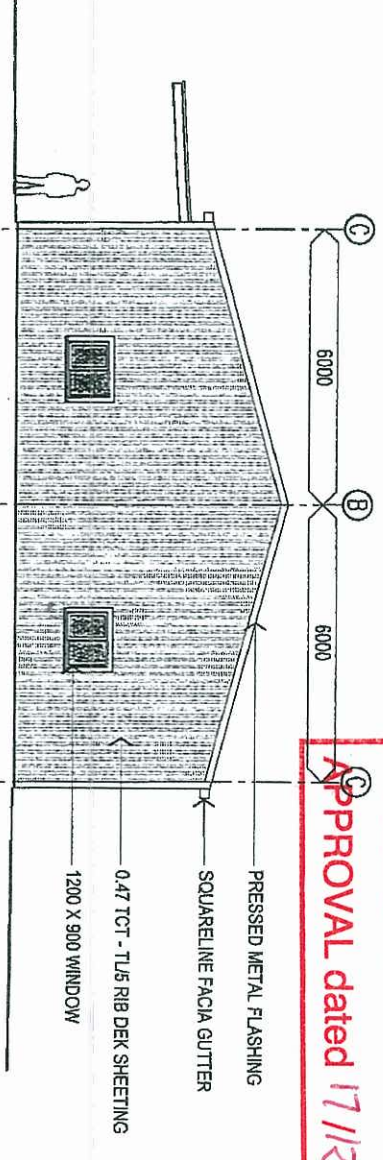

1 SOUTH ELEVATION  
SK-02 SCALE 1:150

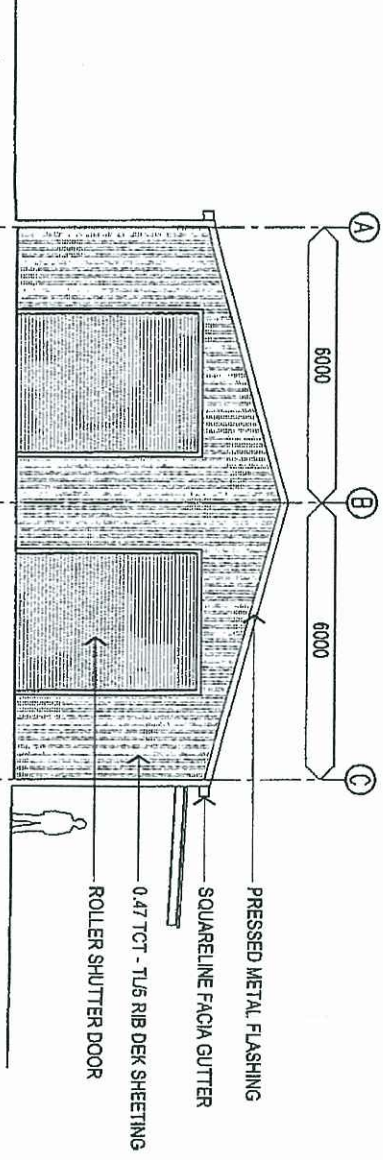

1 NORTH ELEVATION  
SK-02 SCALE 1:150

PLANS AND DOCUMENTS  
referred to in the ULDA  
APPROVAL dated 17/12/09

# TPI FISION AVE, EAGLE FARM



**Lambert+Smith** Pty. Ltd.  
architects project managers  
AB.N. 49 552 893 085 A.C.N. 010 450 549

[A] 129 Margaret Street, Brisbane, Q4000, Australia  
[E] mail@lambsmith.com  
[T] +61 [0]7 3211 1303  
[F] +61 [0]7 3211 1302

DRAWING NAME  
**PLAN SECTION  
& ELEVATIONS**  
NUMBER  
**1600-SK-02C**  
ISSUE  
SCALE  
1:150  
DATE  
13-10-2009