

PLANS AND DOCUMENTS
referred to in the PDA
DEVELOPMENT APPROVAL

Approval no: DEV2023/1437

Date: 10 November 2023



3D FABRICATED NAB STAR & LETTERING.
OPAL ACRYLIC TO FACE AND RETURN OF
LETTERING. RED ACRYLIC TO FACE AND
RETURN OF NAB STAR, FACE AND SIDES TO
ILLUMINATE

ALUMINIUM COMPOSITE SHEETING
CLADDED AROUND FRAMING

ALUMINIUM CUBE FRAME PRE-FABRICATED IN SECTIONS TO BE ASSEMBLED
ON SITE AND FIXED TO ROOFING AS PER ENGINEER SPECIFICATIONS

01 3D VIEW

N.T.S.

DEVELOPMENT APPLICATION ONLY
NOT FOR CONSTRUCTION



Issue **Description** **Date**

A	ISSUED FOR DA APPROVAL	08.08.23
B	ISSUED FOR DA APPROVAL	06.10.23

Project Manager

Client

Project
NAB MAROOCHYDORE BBC
L3, 41 FIRST AVE.
MAROOCHYDORE, QLD 4558

Title
SKY SIGN DETAILS

Drawing No. DA.03	Issue B
Scale N/A	Drawing Size A3
Project No. 23068	Drawn By GV / AG


CAD Reference



OVERALL STAR SIZE: APPROXIMATELY 750mm x 750mm
OVERALL TEXT SIZE: APPROXIMATELY 1100mm x 500mm

02 ELEVATION

N.T.S.

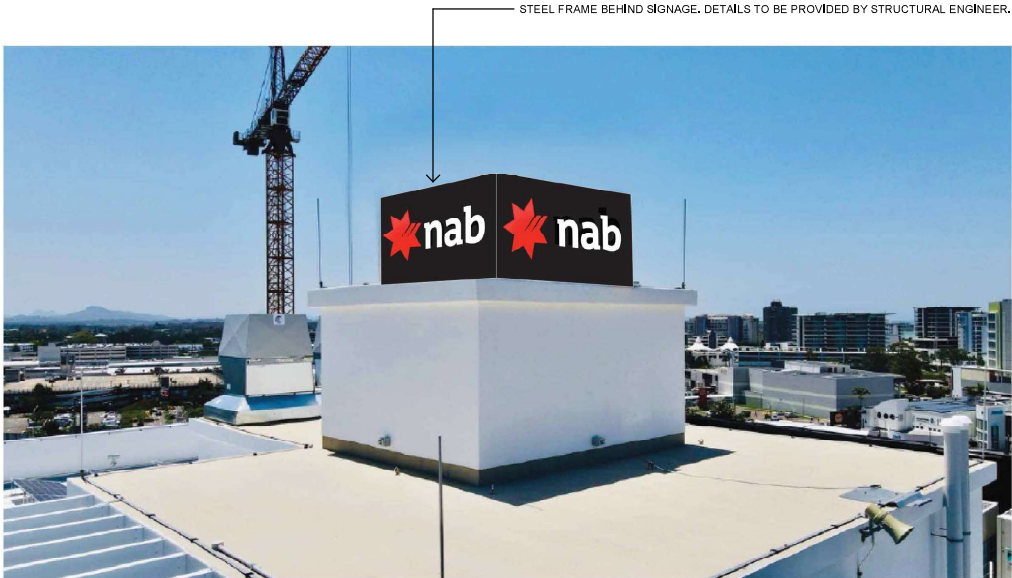

STEEL FRAME BEHIND SIGNAGE. DETAILS TO BE PROVIDED BY STRUCTURAL ENGINEER.

03 VISUALIZATION

N.T.S.

Dimensioned drawings to take precedence over scaling. Contractor to verify
all dimensions on site before construction. All inconsistencies to be reported
to the Architect immediately. This drawing and its contents remain the
copyright of Wmk Architecture Pty Ltd ©

PLANS AND DOCUMENTS
referred to in the PDA
DEVELOPMENT APPROVAL



Approval no: DEV2023/1437


Date: 10 November 2023

Overall Star Size: approx 750 x 750
Overall Text Size: approx 1100 x 500



SIGN 1

Issue	Date	
A	08.06.23	For Quoting
Sheet	Sign Type Code	

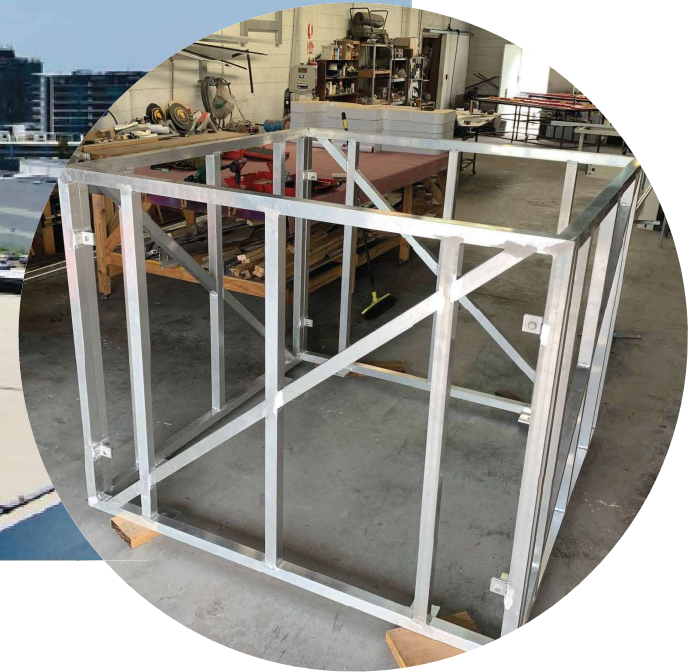

SIGN 1

Issue	Date	
A	08.06.23	For Quoting
Sheet	Sign Type Code	



Queensland
Government

Date: 10 November 2023




Issue	Date	
A	08.06.23	For Quoting
Sheet	Sign Type Code	

PLANS AND DOCUMENTS
referred to in the PDA
DEVELOPMENT APPROVAL

Approval no: DEV2023/1437

Date: 10 November 2023

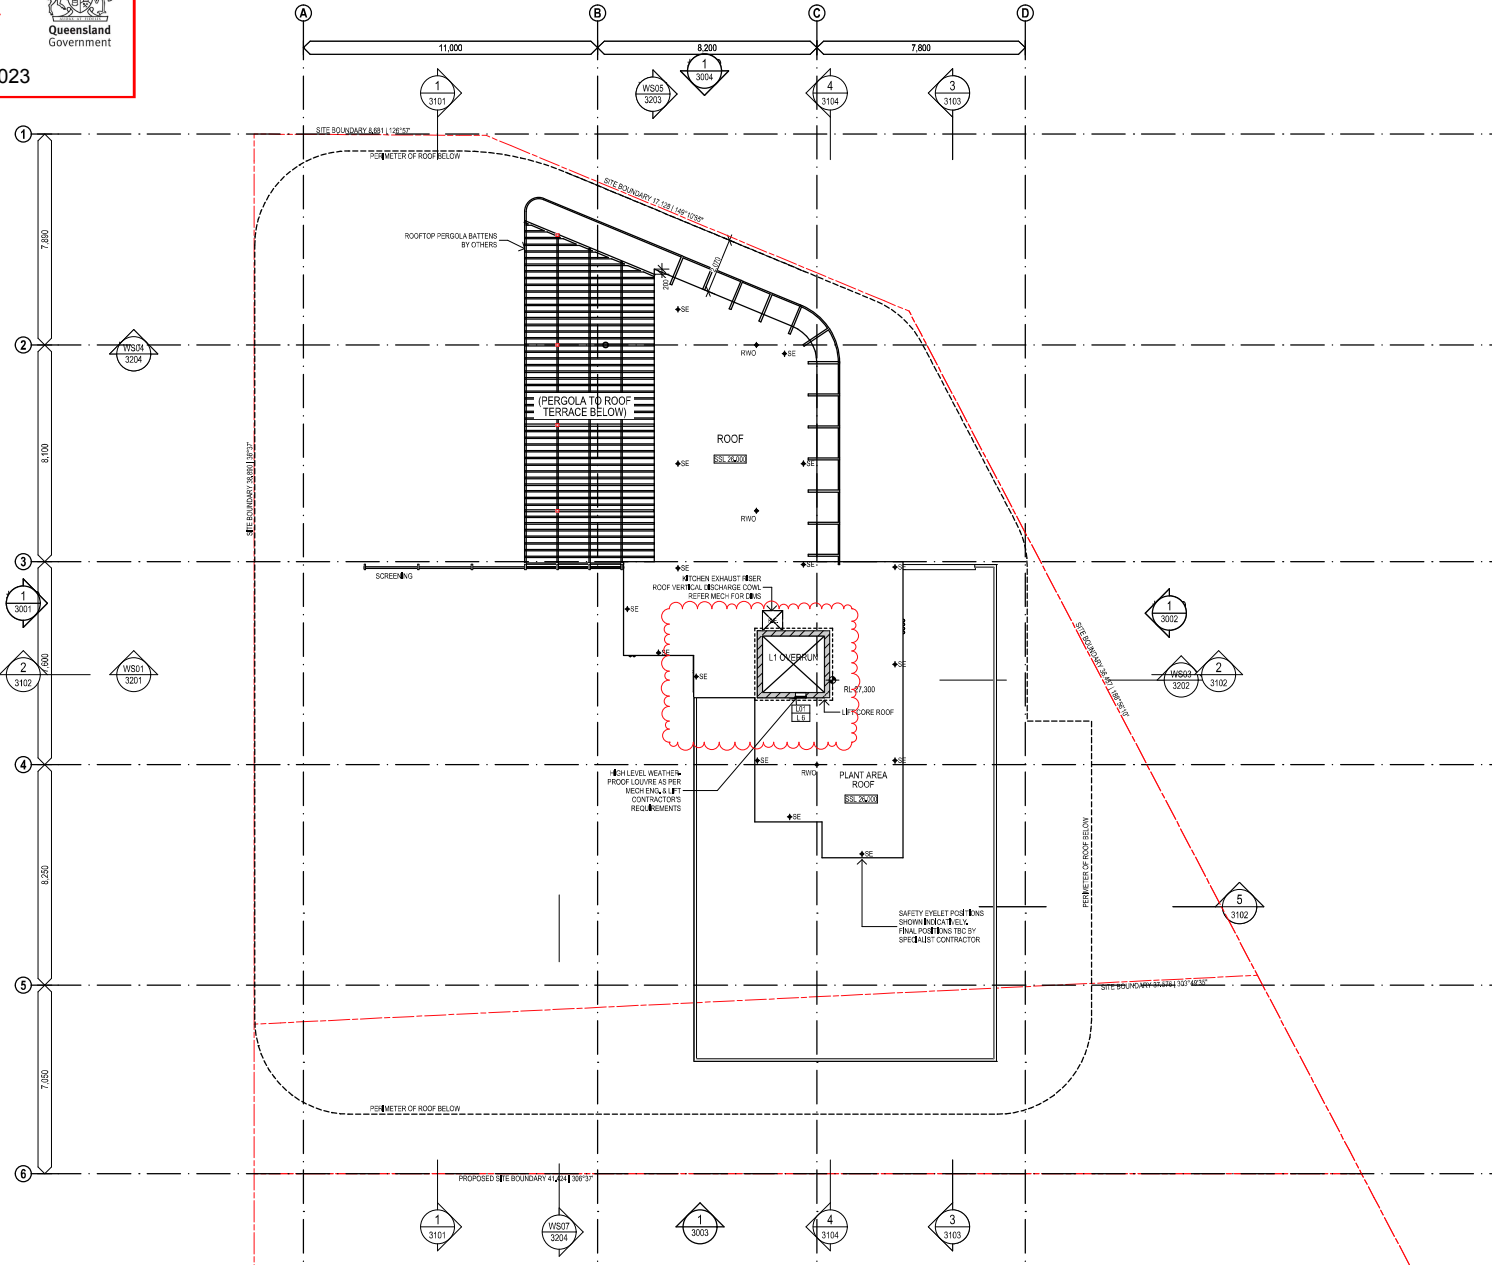

1 ROOF PLAN
SCALE @ A1 1:100

COTTEEPARKER

BRISBANE
T 61 7 3846 7422
COTTEE PARKER ARCHITECTS PTY LTD
ABN 77 016 504 196
COTTEEPARKER.COM.AU



SCALE 1:100 @ A1
SCALE 1:200 @ A3

CHANGE REGISTER
LIFT COVER IN REDUCED

GENERAL NOTES

- All construction to comply with Building Code of Australia and applicable Australian Standards.
- Builder and/or Subcontractor to supply one sample each of the proprietary items, finishes, samples materials and shop drawings for sign off prior to commencement of construction. Once approved one signed form is to be held by the Builder and one duplicate form to be forwarded to Client's Representative.
- Do not scale from this drawing - use figured dimensions.
- A signed original of this drawing is retained in Cottee Parker Architects Office for verification purposes.
- The Client is to review design and documentation detailed within this document. Cottee Parker Architects will assume the design and documentation satisfies the Client's Principal Project Requirements. Cottee Parker Architects receives no written notice to the contrary within 28 working days from date of last issue.
- Information detailed in drawing revisions is for information only and may not be indicative of all changes made.
- Builder and/or Subcontractor to confirm setbacks, levels, setbacks and critical dimensions on the building of services below and fittings prior to and during the works. Notify Architect for any conflicts discovered prior to proceeding.
- These drawings are the copyright of Cottee Parker Architects Pty Ltd and may not be used, retained or copied without written authority.

FOR CONSTRUCTION

ADDITIONAL NOTES

15	LIFT COVER/UPDATES	13/05/2022	MR. MR. MT.
14	UPDATED MECH - LIFT PRESS & PLANT	13/05/2022	MR. MR.
13	SCHED	10/05/2022	MR. MR. MT.
12	IFC ISSUE	07/05/2022	MR. DW. MT.
11	IFC ISSUE - SUBJECT TO AUTHORITY	07/05/2022	MR. DW. MT.
10	FOR CONSTRUCTION	03/12/2021	MR. DW. MT.
9	FOR CONSTRUCTION	20/10/2021	MR. DW. MT.
8	FOR CONSTRUCTION	09/10/2021	MR. DW. MT.
7	DRAFT TABLE	09/10/2021	MR. MR. MT.
6	DRAFT TABLE	09/10/2021	MR. MR. MT.

REUSE PURPOSES DATE

SUN CENTRAL A1 -
MAROOCHYDORE

LOT A1, SUN CENTRAL, MAROOCHYDORE
CLIENT - EVANSBUILT

DRAWING TITLE
ROOF PLAN

JOB NO 5883
DRAWING NO CD2017
ISSUE 15