

WEINAM CREEK PRIORITY DEVELOPMENT AREA - STAGE 3F

MEISSNER STREET REDLAND BAY FOR REDLAND INVESTMENT CORPORATION

DRAWING INDEX

0001	LOCALITY PLAN & DRAWING INDEX
0002	EXISTING SITE FEATURES & CONTROL LINE
0003	TYPICAL SECTIONS & DETAILS
0100	MEISSNER STREET (MC01) LONGITUDINAL SECTION
0101	RETAINING WALL (RW04) LONGITUDINAL & SECTIONS
0102	RETAINING WALL DETAILS
0200	DESIGN DETAIL
0201	SIGNAGE AND LINEMARKING
0300	DRAINAGE LONGITUDINAL SECTION
0400	MEISSNER STREET (MC01) CROSS SECTIONS
0500	C.M.P. INDEX & STANDARD NOTES
0501	CONSTRUCTION MANAGEMENT PLAN
0502	EROSION AND SEDIMENT CONTROL NOTES
0503	EROSION AND SEDIMENT CONTROL PLAN

STANDARD DRAWINGS - TRANSLINK

5-0014	REGULAR STOP - SITE LAYOUT -WITH INDENTED BUS BAY
5-0015	REGULAR STOP - SITE LAYOUT - ACCESS EXAMPLES
5-0101	BUS SHELTER DESIGNS - TYPE 1A
4.27.1	BUS STOP - J POLE SIGN (TRANSLINK)
4.27.2	BUS STOP - J POLE SIGN (TRANSLINK)

STANDARD DRAWINGS - TMR

SD-1033	KERB AND CHANNEL - PROFILES
SD-1116	SUBSOIL DRAINS - OUTLETS AND CLEANOUTS
SD-1305	PIPE CULVERTS - HEADWALL AND APRON FOR PIPE DIAMETER 375 TO 675

STANDARD DRAWINGS - IPWEAQ


DS-040	SEDIMENT CONTROL DEVICES SEDIMENT FENCE, ENTRY/EXIT SEDIMENT TRAP
DS-041	SEDIMENT CONTROL DEVICES KERB AND FIELD INLETS - CHECK DAMS & STRAW BALES
DS-063	DRAINAGE PITS - KERB INLET - LIP IN LINE - GENERAL ARRANGEMENT
RS-080	KERB AND CHANNEL PROFILES AND DIMENSIONS
RS-140	SUBSOIL DRAINS DETAILS AND LOCATIONS

STANDARD DRAWINGS - REDLAND CITY COUNCIL

R-RCC-1	DOMESTIC DRIVEWAY CROSSOVER
R-RCC-4	CONCRETE FOOTPATH AND SHARED USE PATHS
R-RCC-5	FOOTPATH PROFILE
R-RCC-6	PUBLIC UTILITIES IN ROAD RESERVE - CORRIDORS AND ALIGNMENTS
R-RCC-7	PUBLIC UTILITIES IN ROAD RESERVE - CONDUIT SECTIONS

PLANS AND DOCUMENTS
referred to in the PDA
DEVELOPMENT APPROVAL

Approval no: DEV2023/1422
Date: 7 December 2023

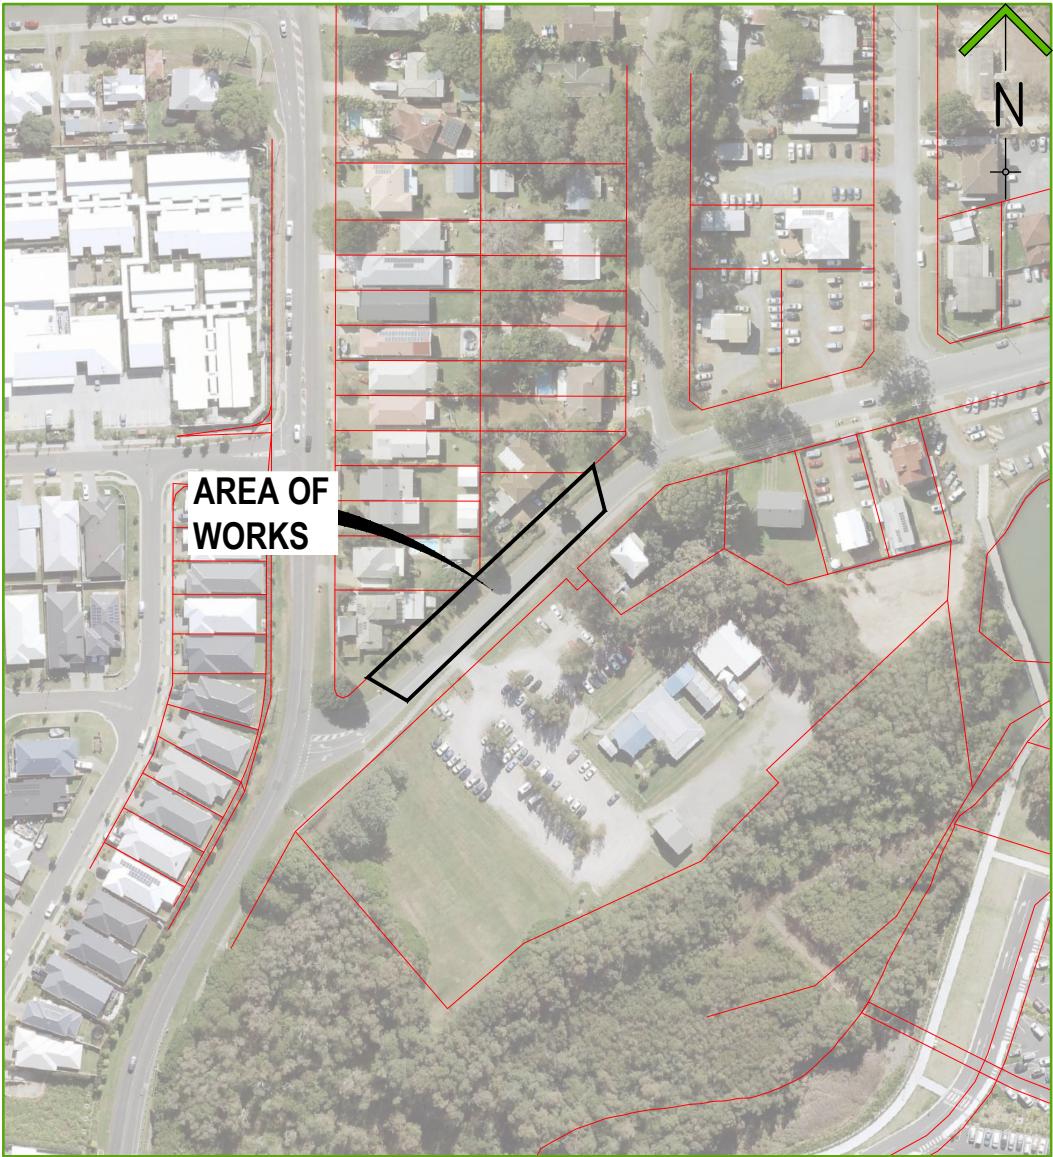

LOCALITY PLAN

SCALE: NTS

THE ORIGINAL PLANS OF THIS PLAN SET WERE PRODUCED USING COLOUR FOR GREATER CLARITY AND OBJECT DEFINITION. WORKING WITH A BLACK AND WHITE COPY MAY CAUSE ERRORS. IF THESE DRAWINGS ARE NOT IN COLOUR THEN YOU **DO NOT** HAVE THE CORRECT PRESENTATION AND SHOULD SEEK ADVICE.

NOTWITHSTANDING THAT EXISTING SERVICES MAY OR MAY NOT BE SHOWN ON THESE DRAWINGS. NO RESPONSIBILITY IS TAKEN BY ESQ FOR THIS INFORMATION, WHICH HAS BEEN SUPPLIED BY OTHERS. EXISTING SERVICES ARE PROVIDED FOR INFORMATION ONLY. NO CONSTRUCTION WORK SHALL BE UNDERTAKEN UNTIL SERVICE LOCATIONS HAVE BEEN CONFIRMED ON SITE WITH THE RELEVANT AUTHORITY.

REVISIONS		ISSUE DATE	SCALE:	FOR APPROVAL		ENGINEERING SOLUTIONS QLD.		TITLE: LOCALITY PLAN & DRAWING INDEX		A3
E			N.T.S.	APPROVED:		4/31 MAIN STREET PIALBA		PROJECT:		No. 1 of 14 DRAWINGS
D						PO Box 1050, HERVEY BAY QLD. 4655		WEINAM CREEK PRIORITY DEVELOPMENT AREA - STAGE 3F		Job No.
C						T: 07 41941550		MEISSNER STREET REDLAND BAY		DWG No.
B						E: admin@engineeringsolutionsqld.com.au		FOR REDLAND INVESTMENT CORPORATION		FC-22-014-3F C-0001
A	IR RESPONSE - LINE MARKING	1/09/2023	DO NOT SCALE FROM PLAN	RPEQ: 21977		W: www.engineeringsolutionsqld.com.au	Engineering Solutions Qld			
0	ORIGINAL ISSUE	22/06/2023		APPROVED DATE: 09/23		CLIENTS - SERVICE - SOLUTIONS				

LEGEND	
	EXISTING LOT BOUNDARY
	EXISTING CONTOURS
	EXISTING EDGE OF BITUMEN
	EXISTING POWERPOLE
	EXISTING LIGHTPOLE
	EXISTING ELECTRICAL TRANSFORMER/PILLAR
	EXISTING OVER HEAD ELECTRICITY LINE
	EXISTING UNDERGROUND ELECTRICITY LINE
	EXISTING TELSTRA LINE
	EXISTING TELSTRA OR OPTIC FIBRE STRUCTURE
	EXISTING WATERMAIN
	EXISTING FIRE HYDRANT
	EXISTING WATER VALVE
	EXISTING SEWER LINE & MANHOLE
	EXISTING STORMWATER LINE
	EXISTING FENCE
	EXISTING ROAD SIGNAGE
	OR
	EXISTING VEGETATION TO REMAIN
	EXISTING PAVEMENT
	EXISTING CONCRETE



DEPICTS EXISTING SEWERAGE INFRASTRUCTURE.
ACTUAL LOCATION TO BE CONFIRMED ON SITE. EXTREME
CAUTION TO BE TAKEN DURING CONSTRUCTION.



**DIAL BEFORE
YOU DIG**
PHONE 1100
www.1100.com.au

ARRANGE FOR LOCATIONS ON SITE BY THE
APPROPRIATE AUTHORITIES BEFORE DIGGING.
CALL 48 HOURS BEFORE YOU DIG.

NOTES:

- SURVEY PROVIDED BY PACIFIC COAST
SURVEYS 12/2022.
- CONTOURS SHOWN DEPICT EXISTING
SURFACE AND ARE AT 0.1m INTERVALS.

SURVEY STATION SETOUT TABLE

STN ID	EASTING	NORTHING	LEVEL
STN 1	30294.82	143640.84	6.416
STN 2	30383.31	143706.30	5.585

PLANS AND DOCUMENTS
referred to in the PDA
DEVELOPMENT APPROVAL

Approval no: DEV2023/1422

Date: 7 December 2023



Queensland
Government

RP30543

2
RP135796

1
RP135796

140
RP116753

141
RP116753

2
RP90590

RETAINING WALL (RW04) TOP CONTROL LINE SETOUT

PT	CHAINAGE	EASTING	NORTHING	TOP HEIGHT	TOE HEIGHT	BEARING
IP 1	0.000	30315.384	143664.311	7.038	6.838	46°45'14.81"
	5.000	30319.026	143667.736	7.038	6.638	46°45'14.81"
	10.000	30322.668	143671.162	7.038	6.238	46°45'14.81"
	15.000	30326.310	143674.588	7.238	6.038	46°45'14.81"
	20.000	30329.953	143678.013	7.238	6.038	46°45'14.81"
	25.000	30333.595	143681.439	7.238	6.038	46°45'14.81"
	30.000	30337.237	143684.865	7.238	6.038	46°45'14.81"
	35.000	30340.879	143688.290	7.238	6.238	46°45'14.81"
IP 2	40.000	30344.521	143691.716	7.038	6.638	46°45'14.81"
	42.986	30346.696	143693.762	7.038	6.838	46°45'14.81"

MEISSNER STREET (MC01) CONTROL LINE SETOUT

PT	CHAINAGE	EASTING	NORTHING	HEIGHT	BEARING
IP 1	0.000	30306.468	143641.740	6.290	46°31'27.16"
	5.000	30310.097	143645.180	6.240	46°31'27.16"
	10.000	30313.725	143648.620	6.184	46°31'27.16"
	15.000	30317.353	143652.060	6.118	46°31'27.16"
	20.000	30320.982	143655.501	6.052	46°31'27.16"
	25.000	30324.610	143658.941	6.005	46°31'27.16"
	30.000	30328.238	143662.381	5.969	46°31'27.16"
	35.000	30331.867	143665.821	5.933	46°31'27.16"
	40.000	30335.495	143669.261	5.928	46°31'27.16"
	45.000	30339.123	143672.702	5.962	46°31'27.16"
	50.000	30342.752	143676.142	5.997	46°31'27.16"
	55.000	30346.380	143679.582	6.028	46°31'27.16"
	60.000	30350.008	143683.022	6.057	46°31'27.16"
	65.000	30353.637	143686.463	6.089	46°31'27.16"
	70.000	30357.265	143689.903	6.106	46°31'27.16"
IP 2	75.000	30360.893	143693.343	6.124	46°31'27.16"
	80.000	30364.522	143696.783	6.133	46°31'27.16"
	85.000	30368.150	143700.224	6.105	46°31'27.16"

NOTWITHSTANDING THAT EXISTING SERVICES MAY OR MAY NOT BE SHOWN ON THESE
DRAWINGS. NO RESPONSIBILITY IS TAKEN BY ESQ FOR THIS INFORMATION, WHICH HAS
BEEN SUPPLIED BY OTHERS. EXISTING SERVICES ARE PROVIDED FOR INFORMATION ONLY.
NO CONSTRUCTION WORK SHALL BE UNDERTAKEN UNTIL SERVICE LOCATIONS HAVE BEEN
CONFIRMED ON SITE WITH THE RELEVANT AUTHORITY.

REVISIONS	ISSUE DATE
E	
D	
C	
B	
A	IR RESPONSE - LINE MARKING
0	ORIGINAL ISSUE

SCALE:
SCALE 1:500 (m)
DO NOT SCALE FROM PLAN

FOR APPROVAL

APPROVED:

RPEQ:21977
APPROVED DATE:09/23

ENGINEERING SOLUTIONS QLD.

4/31 MAIN STREET PIALBA
PO Box 1050, HERVEY BAY QLD. 4655
T: 07 41941550
E: admin@engineeringsolutionsqld.com.au
W: www.engineeringsolutionsqld.com.au
CLIENTS - SERVICE - SOLUTIONS



THIS DRAWING IS COPYRIGHT AND THE PROPERTY OF ENGINEERING
SOLUTIONS QLD PTY LTD. IT MUST NOT BE RETAINED, COPIED OR USED
WITHOUT THE AUTHORITY OF ENGINEERING SOLUTIONS QLD PTY LTD.
THIS DRAWING AND ITS CONTENTS ARE ELECTRONICALLY GENERATED,
ARE CONFIDENTIAL AND MAY ONLY BE USED FOR THE PURPOSE FOR
WHICH THEY WERE INTENDED. ENGINEERING SOLUTIONS QLD PTY LTD WILL
NOT ACCEPT RESPONSIBILITY FOR ANY CONSEQUENCES ARISING FROM
THE USE OF THE DRAWING FOR OTHER THAN ITS INTENDED PURPOSE OR
WHERE THE DRAWING HAS BEEN ALTERED, AMENDED OR CHANGED
EITHER MANUALLY OR ELECTRONICALLY BY ANY THIRD PARTY.
THIS IS AN UNCONTROLLED DOCUMENT ISSUED FOR INFORMATION
PURPOSES ONLY. UNLESS THE CHECKED SECTIONS ARE SIGNED OR
COMPLETED, FIGURED DIMENSIONS TAKE PRECEDENCE OVER SCALED. DO
NOT SCALE REDUCED SIZE DRAWINGS. VERIFY DIMENSIONS PRIOR TO
COMMENCING ANY WORKS.

TITLE: EXISTING SITE FEATURES & CONTROL LINE

PROJECT:
WEINAM CREEK PRIORITY DEVELOPMENT AREA - STAGE 3F
MEISSNER STREET REDLAND BAY
FOR REDLAND INVESTMENT CORPORATION

No. 2 of 14 DRAWINGS	
Job No.	DWG No.
FC-22-014-3F	C-0002
☒ A	☐ B
☐ C	☐ D
☐ E	☐ F

A3

NOTES:

1. ALL DIMENSIONS ARE IN MILLIMETRES UNLESS NOTED OTHERWISE.
2. NO WORK SHALL BE CARRIED OUT WITHIN 3.0m OF ANY UNDERGROUND SERVICE WITHOUT FIRST CONSULTING WITH THE RELEVANT AUTHORITY.
3. THE CONTRACTOR SHALL VERIFY THE LOCATIONS OF ALL EXISTING SERVICES WITH THE RELEVANT AUTHORITIES BEFORE COMMENCING CONSTRUCTION. ANY COSTS ASSOCIATED WITH THE DAMAGE OR REPAIR TO EXISTING SERVICES SHALL BE PAID FOR BY THE CONTRACTOR.
4. THE CONTRACTOR SHALL EMPLOY APPROPRIATE COMPACTION EQUIPMENT WHEN WORKING IN THE VICINITY OF EXISTING SERVICES AND RESIDENCES.
4. THE CONTRACTOR TO VERIFY ALL DIMENSIONS ON-SITE PRIOR TO THE COMMENCEMENT OF WORKS. THE SUPERINTENDENT SHALL RULE ON ANY DISCREPANCIES FOLLOWING LIAISON WITH THE CONSULTANT.
5. IN ADDITION TO ENGINEERING SOLUTIONS QLD SPECIFICATIONS, ALL WORKS TO BE UNDERTAKEN IN ACCORDANCE WITH F.C.R.C. SPECIFICATIONS.
6. IN ADDITION TO COMPACTION TESTING OF THE SUBGRADE, SUB-BASE AND BASE, AND IN THE CASE OF COMPACTION OF COARSE GRANULAR MATERIAL, PROOF TEST ROLLING SHALL BE UNDERTAKEN AS SOON AS POSSIBLE AFTER COMPLETION OF COMPACTION, IN THE PRESENCE OF THE SUPERINTENDENT AND COUNCIL'S INSPECTOR. SUCH TEST ROLLING SHALL BE DONE IN ACCORDANCE WITH AS 3798 - 2007. DRIED OUT SURFACES SHALL NOT BE ACCEPTABLE FOR TEST ROLLING. ATTENTION WILL BE GIVEN TO THE RELEVANCE OF TIMING AND MOISTURE CONTENT AS DESCRIBED IN THE ABOVE STANDARD.
7. NOTIFICATION SHALL BE PROVIDED TO COUNCIL 24 HOURS IN ADVANCE OF ALL REQUIRED INSPECTIONS TO ALLOW COUNCIL'S INSPECTOR TO ATTEND IF DEEMED TO BE NECESSARY.
8. ALL DISTURBED AREAS TO BE TOPSOILED AND GRASS SEEDDED UNLESS NOTED OTHERWISE.

COMPACTION NOTES:

ROADWORKS UP TO 300mm BELOW SUBGRADE	- 95% STANDARD
ROADWORKS WITHIN 300mm OF SUBGRADE	- 100% STANDARD
LOT FILL	- 98% STANDARD
SUB BASE GRAVEL	- 100% STANDARD
BASE GRAVEL	- 100% STANDARD

PAVEMENT NOTES:

1. PAVEMENT DESIGN NOMINATED ON THESE DRAWINGS HAS BEEN BASED ON AN ASSUMED CBR OF 3.0%
2. GEOTECHNICAL TESTING TO BE UNDERTAKEN TO CONFIRM PAVEMENT DESIGN
3. NOTIFY ALL RELEVANT AUTHORITIES PRIOR TO COMMENCEMENT OF WORK WITHIN EXISTING ROAD RESERVES.


TURFING NOTE:

PROVIDE A 0.8m (MIN) TURF STRIP BEHIND ALL KERB AND AS LOCATED ON THE EROSION & SEDIMENT CONTROL DRAWING, REFER DWG C-0403

PLANS AND DOCUMENTS referred to in the PDA DEVELOPMENT APPROVAL


Approval no: DEV2023/1422

Date: 7 December 2023

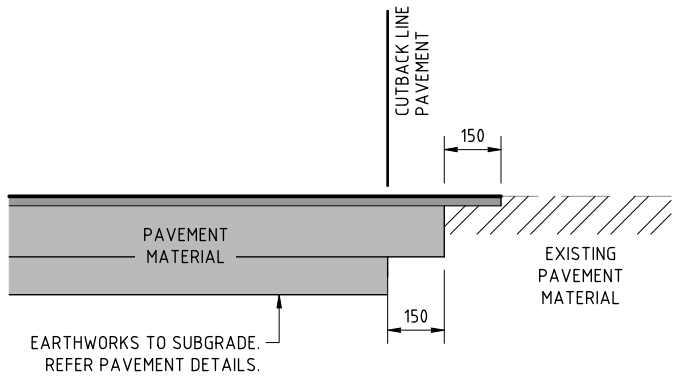


TYPICAL CUTBACK DETAIL

SCALE: NTS

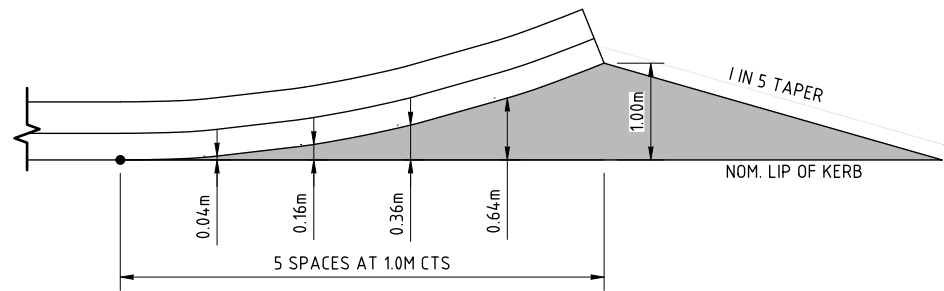

FLARE DETAIL

NTS

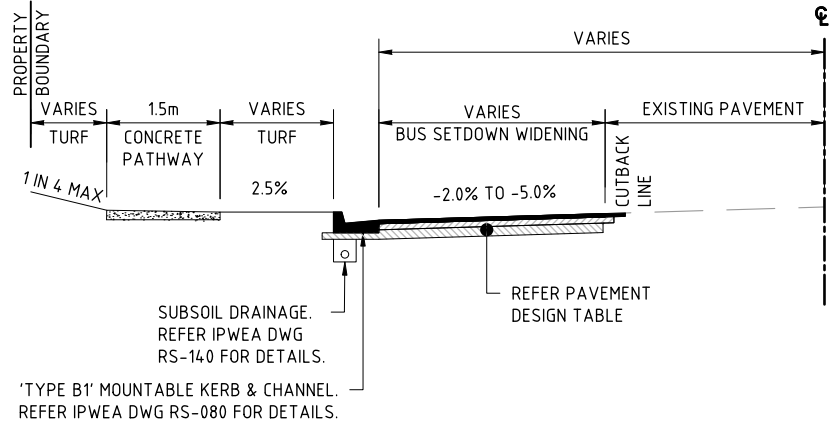


TYPICAL SECTION A

MEISSNER STREET (MC01)

CH 14.15 - CH 23.17

CH 58.5 - CH 64.8

SCALE: 1:100

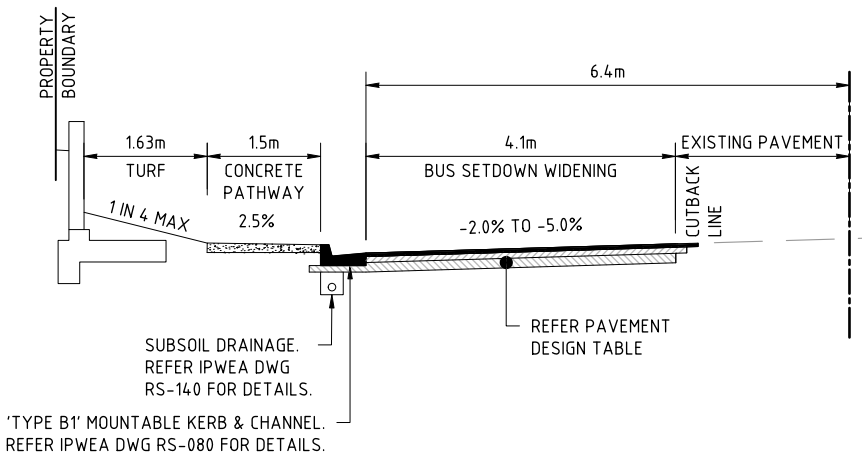


TYPICAL SECTION B

MEISSNER STREET (MC01)

CH 23.17 - CH 44.5

CH 50 - CH 58.5

SCALE: 1:100

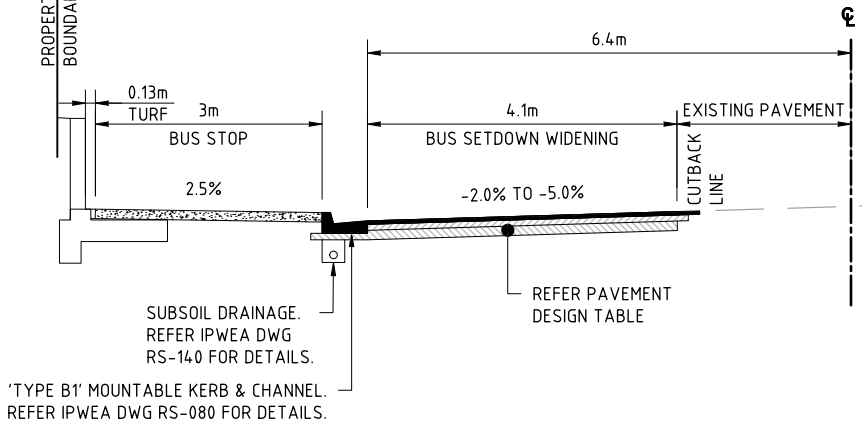

TYPICAL SECTION C

MEISSNER STREET (MC01)

CH 44.5 - CH 50

SCALE: 1:100

PAVEMENT DESIGN TABLE

ROAD	SUBGRADE CBR %	TRAFFIC ESA'S	ROAD CLASS	SURFACING	BASE LAYER (TYPE 2.1 MATERIAL) mm	SUB-BASE LAYER (TYPE 2.3 MATERIAL) mm	PAVEMENT DEPTH (mm)
MEISSNER STREET (MC01)	5%	1 x 10 ⁵	BUS STOP	AC10M-30mm ASPHALT WITH PRIMER SEAL (C170 WITH 7mm CHIP -ALD 5mm)	125	320	445

REVISIONS	ISSUE DATE
E	
D	
C	
B	
A	IR RESPONSE - LINE MARKING
0	ORIGINAL ISSUE

SCALE:
0 1 2 3
SCALE 1:100 (m)
DO NOT SCALE FROM PLAN

FOR APPROVAL
APPROVED:
RPEQ: 21977
APPROVED DATE: 09/23

ENGINEERING SOLUTIONS QLD.
4/31 MAIN STREET PIALBA
PO Box 1050, HERVEY BAY QLD. 4655
T: 07 41941550
E: admin@engineeringsolutionsqld.com.au
W: www.engineeringsolutionsqld.com.au
CLIENTS - SERVICE - SOLUTIONS



THIS DRAWING IS COPYRIGHT AND THE PROPERTY OF ENGINEERING SOLUTIONS QLD PTY LTD. IT MUST NOT BE RETAINED, COPIED OR USED WITHOUT THE AUTHORITY OF ENGINEERING SOLUTIONS QLD PTY LTD.

THIS DRAWING AND ITS CONTENTS ARE ELECTRONICALLY GENERATED, ARE CONFIDENTIAL AND MAY ONLY BE USED FOR THE PURPOSE FOR WHICH THEY WERE INTENDED. ENGINEERING SOLUTIONS QLD PTY LTD WILL NOT ACCEPT RESPONSIBILITY FOR ANY CONSEQUENCES ARISING FROM THE USE OF THE DRAWING FOR OTHER THAN ITS INTENDED PURPOSE OR WHERE THE DRAWING HAS BEEN ALTERED, AMENDED OR CHANGED EITHER MANUALLY OR ELECTRONICALLY BY ANY THIRD PARTY.

THIS IS AN UNCONTROLLED DOCUMENT ISSUED FOR INFORMATION PURPOSES ONLY. UNLESS THE CHECKED SECTIONS ARE SIGNED OR COMPLETED, FIGURED DIMENSIONS TAKE PRECEDENCE OVER SCALED. DO NOT SCALE REDUCED SIZE DRAWINGS. VERIFY DIMENSIONS PRIOR TO COMMENCING ANY WORKS.


TITLE: TYPICAL SECTIONS & DETAILS	A3
PROJECT: WEINAM CREEK PRIORITY DEVELOPMENT AREA - STAGE 3F MEISSNER STREET REDLAND BAY FOR REDLAND INVESTMENT CORPORATION	No. 3 of 14 DRAWINGS
	Job No. FC-22-014-3F
	DWG No. C-0003
	A B C D E




VOLUMES	CUT					7.247				31.948				57.551					9.786		0.027							
	FILL					3.169				4.774				2.209					4.752		0.024							
LIP OF KERB LEVEL (LHS)					6.180	6.155	6.145	6.126		6.066		6.042	6.038		5.975		5.945			6.054	6.072							
EXISTING CENTRLINE LEVELS		6.290	6.274	6.251	6.228	6.209	6.184		6.131	6.110	6.107		6.052	6.026		5.926	5.915	5.928	5.928	6.011	6.022	6.034	6.034	6.057	6.071	6.086	6.092	6.105
DESIGN CENTRELINE LEVELS		6.290	6.274	6.251	6.228	6.209	6.184		6.131	6.110	6.107		6.052	6.026		5.926	5.915	5.928	5.928	6.011	6.022	6.034	6.034	6.057	6.071	6.086	6.092	6.105
CHAINAGE		0	2	4	6	8	10		14	15.619	15.832	20	22		36	38	40		52	54	56		60	62	64	66		

MEISSNER STREET (MC01) LONGITUDINAL SECTION

REVISONS		ISSUE DATE	SCALE:	FOR APPROVAL APPROVED:  RPEQ: 21977 APPROVED DATE: 09/23	ENGINEERING SOLUTIONS QLD. 4/31 MAIN STREET PIALBA PO Box 1050, HERVEY BAY QLD. 4655 T: 07 41941550 E: admin@engineeringsolutionsqld.com.au W: www.engineeringsolutionsqld.com.au CLIENTS - SERVICE - SOLUTIONS	 Engineering Solutions Qld	THIS DRAWING IS COPYRIGHT AND THE PROPERTY OF ENGINEERING SOLUTIONS QLD PTY LTD. IT MUST NOT BE RETAINED, COPIED OR USED WITHOUT THE AUTHORITY OF ENGINEERING SOLUTIONS QLD PTY LTD. THIS DRAWING AND ITS CONTENTS ARE ELECTRONICALLY GENERATED, ARE CONFIDENTIAL AND MAY ONLY BE USED FOR THE PURPOSE FOR WHICH THEY WERE INTENDED. ENGINEERING SOLUTIONS QLD PTY LTD WILL NOT ACCEPT RESPONSIBILITY FOR ANY CONSEQUENCES ARISING FROM THE USE OF THE DRAWING FOR OTHER THAN ITS INTENDED PURPOSE OR WHERE THE DRAWING HAS BEEN ALTERED, AMENDED OR CHANGED EITHER MANUALLY OR ELECTRONICALLY BY ANY THIRD PARTY. THIS IS AN UNCONTROLLED DOCUMENT ISSUED FOR INFORMATION PURPOSES ONLY. UNLESS THE CHECKED SECTIONS ARE SIGNED OR COMPLETED, FIGURED DIMENSIONS TAKE PRECEDENCE OVER SCALED, DO NOT SCALE REDUCED SIZE DRAWINGS. VERIFY DIMENSIONS PRIOR TO COMMENCING ANY WORKS.	TITLE: MEISSNER STREET (MC01) LONGITUDINAL SECTION		A3
E								PROJECT:	No. 4 of 14 DRAWINGS	
D								WEINAM CREEK PRIORITY DEVELOPMENT AREA - STAGE 3F	Job No.	DWG No.
C								MEISSNER STREET REDLAND BAY	FC-22-014-3F	C-0100
B								FOR REDLAND INVESTMENT CORPORATION		
A	IR RESPONSE - LINE MARKING	1/09/2023								
0	ORIGINAL ISSUE	22/06/2023	DO NOT SCALE FROM PLAN							

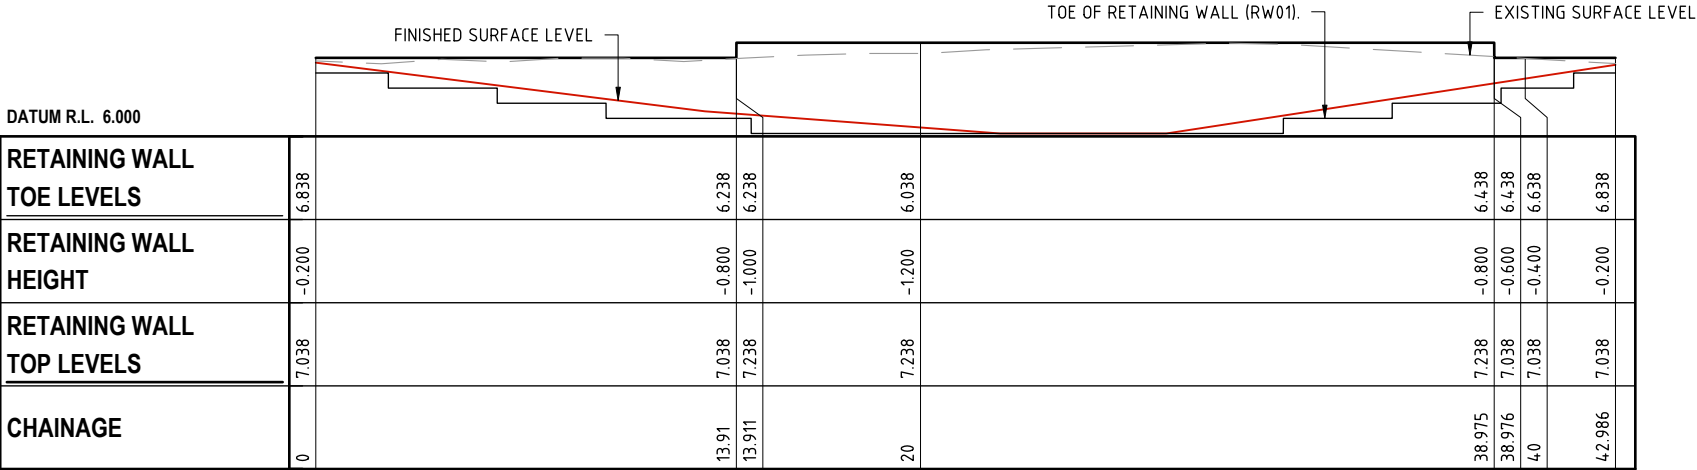

RETAINING WALL (RW04) TOP LONGITUDINAL SECTION

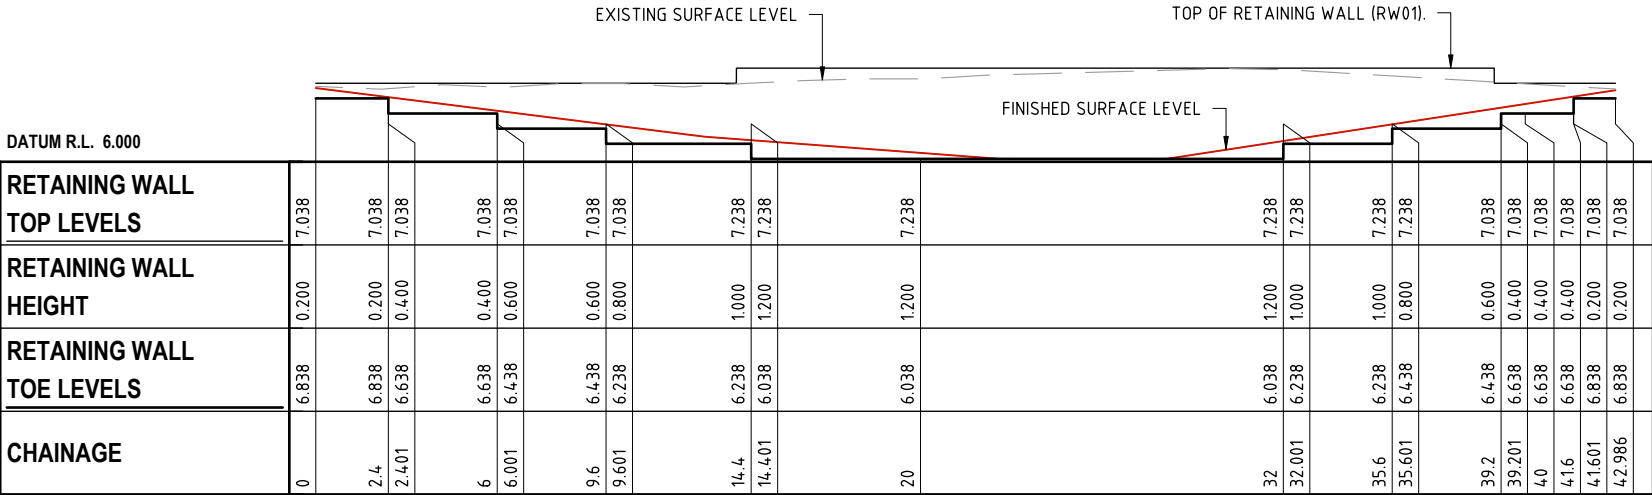


RETAINING WALL (RW04) TOE LONGITUDINAL SECTION

PLANS AND DOCUMENTS
referred to in the PDA
DEVELOPMENT APPROVAL

Approval no: DEV2023/1422
Date: 7 December 2023



REVISIONS	ISSUE DATE
E	
D	
C	
B	
A	IR RESPONSE - LINE MARKING 1/09/2023
0	ORIGINAL ISSUE 22/06/2023

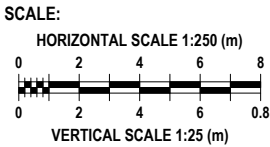

FOR APPROVAL

APPROVED:

RPEQ: 21977

APPROVED DATE: 09/23

ENGINEERING SOLUTIONS QLD.

4/31 MAIN STREET PIALBA
PO Box 1050, HERVEY BAY QLD. 4655
T: 07 41941550
E: admin@engineeringsolutionsqld.com.au
W: www.engineeringsolutionsqld.com.au

CLIENTS - SERVICE - SOLUTIONS



THIS DRAWING IS COPYRIGHT AND THE PROPERTY OF ENGINEERING SOLUTIONS QLD PTY LTD. IT MUST NOT BE RETAINED, COPIED OR USED WITHOUT THE AUTHORITY OF ENGINEERING SOLUTIONS QLD PTY LTD.

THIS DRAWING AND ITS CONTENTS ARE ELECTRONICALLY GENERATED, ARE CONFIDENTIAL AND MAY ONLY BE USED FOR THE PURPOSE FOR WHICH THEY WERE INTENDED. ENGINEERING SOLUTIONS QLD PTY LTD WILL NOT ACCEPT RESPONSIBILITY FOR ANY CONSEQUENCES ARISING FROM THE USE OF THE DRAWING FOR OTHER THAN ITS INTENDED PURPOSE OR WHERE THE DRAWING HAS BEEN ALTERED, AMENDED OR CHANGED EITHER MANUALLY OR ELECTRONICALLY BY ANY THIRD PARTY.

THIS IS AN UNCONTROLLED DOCUMENT ISSUED FOR INFORMATION PURPOSES ONLY. UNLESS THE CHECKED SECTIONS ARE SIGNED OR COMPLETED, FIGURED DIMENSIONS TAKE PRECEDENCE OVER SCALED. DO NOT SCALE REDUCED SIZE DRAWINGS. VERIFY DIMENSIONS PRIOR TO COMMENCING ANY WORKS.

TITLE: RETAINING WALL (RW04) LONGITUDINAL SECTIONS		A3	
PROJECT: WEINAM CREEK PRIORITY DEVELOPMENT AREA - STAGE 3F MEISSNER STREET REDLAND BAY FOR REDLAND INVESTMENT CORPORATION		No. 5 of 14 DRAWINGS	
		Job No. FC-22-014-3F	DWG No. C-0101
		A B C D E	

RETAINING WALL NOTES:

DESIGN


- D1. ALL FOUNDATIONS TO HAVE A MINIMUM ALLOWABLE BEARING PRESSURE PRESSURE OF 125kPa. STIFF OR SANDY CLAY, SAND AND DECOMPOSED SHALE NORMALLY MEET THIS REQUIREMENT.
- D2. STRUCTURAL CLASSIFICATION (AS4678) – “B”
LIVE LOAD SURCHARGE – 2.5 kPa (RETAINED HT < 1500mm)
– 5.0 kPa (RETAINED HT > 1500mm)
- SATURATED FILL DENSITY – 1900 kg/m³
CHARACTERISTIC INTERNAL FRICTION ANGLE- 25° (RETAINED MATERIAL)
– 50° (FOUNDATIONS)

MATERIALS

- M1. ALL CONCRETE SHALL BE GRADE N25.
- M2. ALL BLOCKS SHALL BE GRADE 15 IN ACCORDANCE WITH AS/NZS 4455
- M3. ALL MORTAR SHALL BE M4 CLASS
- M4. ALL REINFORCING STEEL TO BE DEFORMED BARS GRADE 500N IN ACCORDANCE WITH AS/NZS 4671.
- M5. ALL GROUT SHALL BE 20MPa STRENGTH AT 28 DAYS WITH 10mm MAXIMUM AGGREGATE AND WITH A SLUMP OF 230mm MIN. CONSTRUCTION
- C1. THE VERTICAL SIDES OF THE FOOTING SHALL BE CAST DIRECTLY IN CONTACT WITH SOLID FACES OF THE EXCAVATION.
- C2. ALL BLOCKS SHALL BE FACE SHELL BEDDED. MORTAR JOINT THICKNESS SHALL NOT EXCEED 10.0mm. SURFACE OF ALL JOINTS SHALL BE TOOLED TO PRODUCE A DENSE WATER SHEDDING FINISH. JOINTS SHALL NOT BE RAKED.
- C3. PROVIDE WEEP HOLES TO ALTERNATE VERTICAL PERPENDS IN BOTTOM CLEAN OUT COURSE.
- C4. ALL CORES TO BE CLEARED FREE OF MORTAR FINES AND SPILLAGE PRIOR TO FILLING.
- C5. REINFORCEMENT, PARTICULARLY VERTICAL REINFORCING BARS IN THE WALL, SHOULD BE POSITIONED ACCURATELY AND TIED SECURELY BEFORE PLACING CONCRETE OR GROUT.
- C6. ALL CORES TO BE COMPLETELY FILLED WITH GROUT, WHETHER REINFORCED OR NOT AND ALL GROUT CORES ARE TO BE COMPACTED BY RODDING OR MECHANICAL VIBRATOR.
- C7. SLOTTED AGRICULTURAL DRAIN TO HAVE A MINIMUM GRADE OF 1 IN 100 TO A FREE DRAINING OUTLET.
- C8. BACKFILLING SHALL NOT COMMENCE UNTIL 14 DAYS AFTER COMPLETION OF GROUT FILLING.
- C9. ALL BACKFILL EXCEPT THE DRAINAGE LAYER SHALL BE COMPACTED TO AT LEAST 85% OF MAXIMUM DENSITY AS PER TEST E. 2.1 OF AS 1289 FOR MODIFIED COMPACTION – STANDARD METHOD. VIBRATING MECHANICAL ROLLERS SHALL NOT BE USED WITHIN A DISTANCE BEHIND THE WALL OF HALF OF THE HEIGHT OF THE WALL OR 1 METRE, WHICHEVER IS GREATER. ADVICE TO BUILDERS AND SUPERVISORS.
- S1. PARTICULAR ATTENTION SHOULD BE PAID TO ENSURE FREE DRAINAGE BEHIND THE WALL, CORRECT PLACEMENT OF STARTER BARS AND REINFORCING, AND PROPER CORE FILLING AS THESE ARE CRITICAL FACTORS IN THE WALL CONSTRUCTION.


NOTE:

ALL CORES TO BE FULLY GROUTED

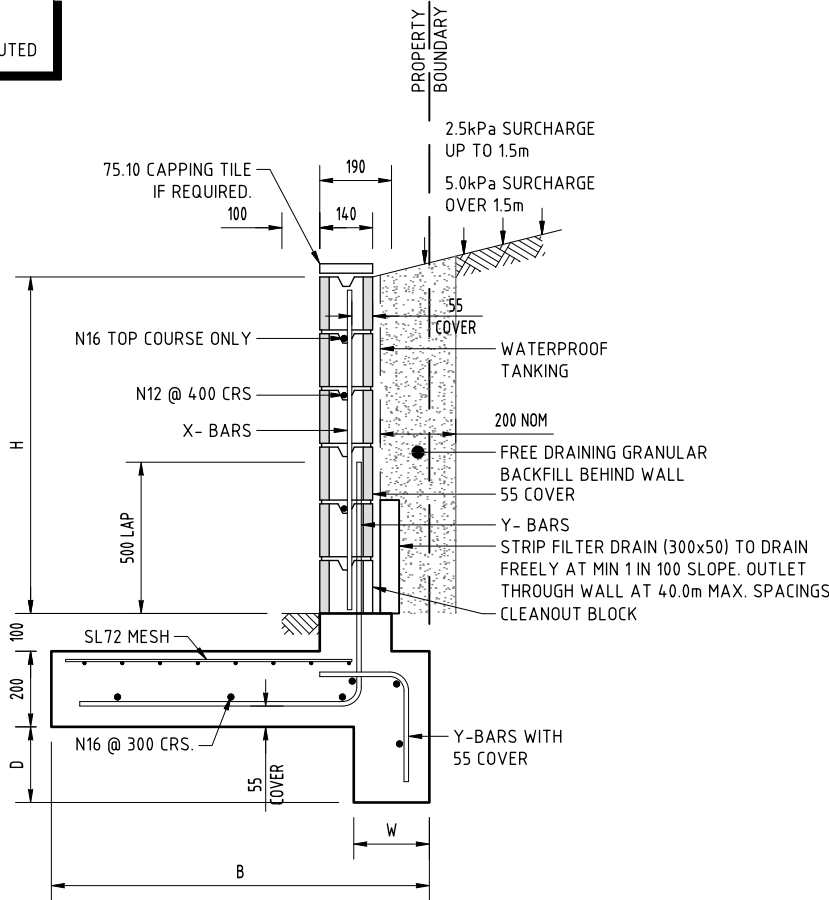


SLOPING SURFACE WALL LAYOUT (UP TO 1.2m HIGH)

NTS

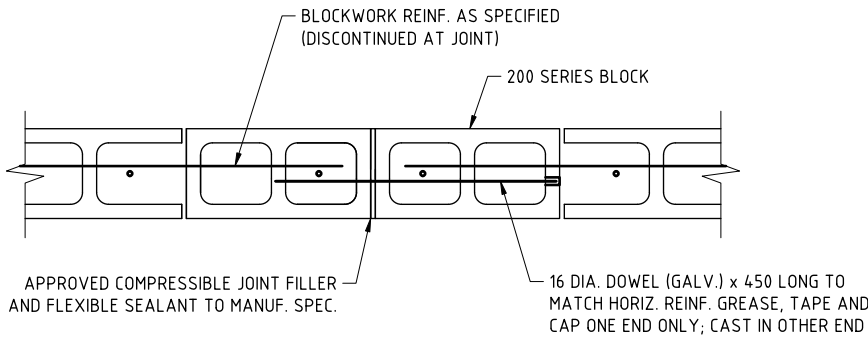

BLOCKWORK CONTROL JOINT

NTS

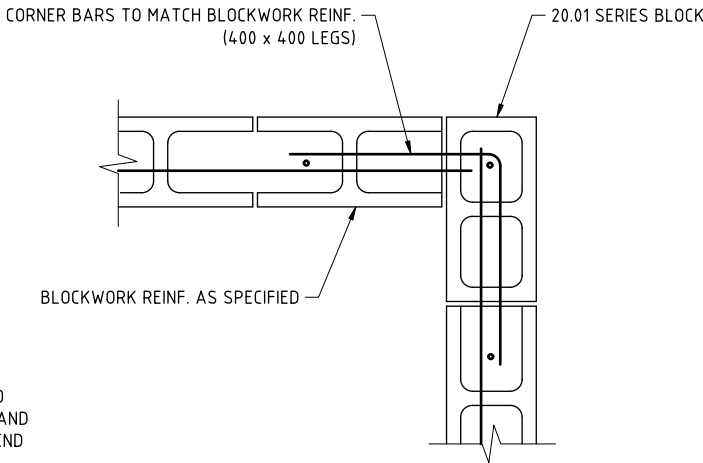

BLOCKWORK CORNER JOINT

NTS

BASE SIZES

WALL HEIGHT 'H'	BASE WIDTH 'B'
	2.5kPa SURCHARGE
600	700
800	900
1000	1100
1200	1400

NOTES:

- ALL DIMENSIONS IN MILLIMETERS.
- 300mm OF SOIL OR A PRIVATE DRIVEWAY IMPOSES A SURCHARGE LOAD OF APPROX. 5kPa.
- 2.5kPa SURCHARGE APPLIES UP TO 1.5m.
- 5.0kPa SURCHARGE APPLIES OVER 1.5m.

REINFORCEMENT DETAILS

WALL HEIGHT 'H'	X-BAR	Y-BAR
600	N12	N12
800	N12	N12
1000	N12	N12
1200	N12	N12

NOTES:

- ALL DIMENSIONS IN MILLIMETERS.
- ALL BARS ARE TO BE AT 400mm CENTRES UNLESS OTHERWISE STATED.
- ALL BARS TO HAVE 55mm COVER FROM OUTSIDE CONCRETE SURFACE.

PLANS AND DOCUMENTS
referred to in the PDA
DEVELOPMENT APPROVAL

Approval no: DEV2023/1422

Date: 7 December 2023



REVISIONS	ISSUE DATE
E	
D	
C	
B	
A	IR RESPONSE – LINE MARKING 1/09/2023
0	ORIGINAL ISSUE 22/06/2023

SCALE:
N.T.S.
DO NOT SCALE FROM PLAN

FOR APPROVAL
APPROVED: 
RPEQ: 21977 APPROVED DATE: 09/23

ENGINEERING SOLUTIONS QLD.
4/31 MAIN STREET PIALBA PO Box 1050, HERVEY BAY QLD. 4655 T: 07 41941550 E: admin@engineeringsolutionsqld.com.au W: www.engineeringsolutionsqld.com.au
CLIENTS - SERVICE - SOLUTIONS



THIS DRAWING IS COPYRIGHT AND THE PROPERTY OF ENGINEERING SOLUTIONS QLD PTY LTD. IT MUST NOT BE RETAINED, COPIED OR USED WITHOUT THE AUTHORITY OF ENGINEERING SOLUTIONS QLD PTY LTD.

THIS DRAWING AND ITS CONTENTS ARE ELECTRONICALLY GENERATED, ARE CONFIDENTIAL AND MAY ONLY BE USED FOR THE PURPOSE FOR WHICH THEY WERE INTENDED. ENGINEERING SOLUTIONS QLD PTY LTD WILL NOT ACCEPT RESPONSIBILITY FOR ANY CONSEQUENCES ARISING FROM THE USE OF THE DRAWING FOR OTHER THAN ITS INTENDED PURPOSE OR WHERE THE DRAWING HAS BEEN ALTERED, AMENDED OR CHANGED EITHER MANUALLY OR ELECTRONICALLY BY ANY THIRD PARTY.

THIS IS AN UNCONTROLLED DOCUMENT ISSUED FOR INFORMATION PURPOSES ONLY. UNLESS THE CHECKED SECTIONS ARE SIGNED OR COMPLETED, FIGURED DIMENSIONS TAKE PRECEDENCE OVER SCALED. DO NOT SCALE REDUCED SIZE DRAWINGS. VERIFY DIMENSIONS PRIOR TO COMMENCING ANY WORKS.


TITLE: RETAINING WALL DETAILS	A3
PROJECT: WEINAM CREEK PRIORITY DEVELOPMENT AREA - STAGE 3F MEISSNER STREET REDLAND BAY FOR REDLAND INVESTMENT CORPORATION	No. 6 of 14 DRAWINGS Job No. FC-22-014-3F DWG No. C-0102
	0 1 2 

LEGEND

	EXISTING LOT BOUNDARY		PROPOSED STONE PITCHING
	EXISTING 150Ø SEWER PIPE		PROPOSED MAJOR CONTOURS
	EXISTING SEWER MANHOLE		PROPOSED MINOR CONTOURS
	EXISTING STORMWATER PIPE		PROPOSED BLOCK RETAINING WALL
	EXISTING EDGE OF BITUMEN		PROPOSED CUTBACK LINE
	EXISTING CONCRETE FOOTPATH		PROPOSED CHANGE OF GRADE
	EXISTING PAVEMENT SURFACING		EXISTING ROAD CENTRE LINE
	PROPOSED CONCRETE		PROPOSED KERB AND CHANNEL
	PROPOSED PAVEMENT SURFACING		PROPOSED DRAINAGE LINE
	PROPOSED TGSi		PROPOSED ROAD SIGNAGE
	PROPOSED TURF		PROPOSED GUIDEPOST

NOTE

1. CONTOURS SHOWN DEPICT DESIGN SURFACE AND ARE AT 0.1m INTERVALS

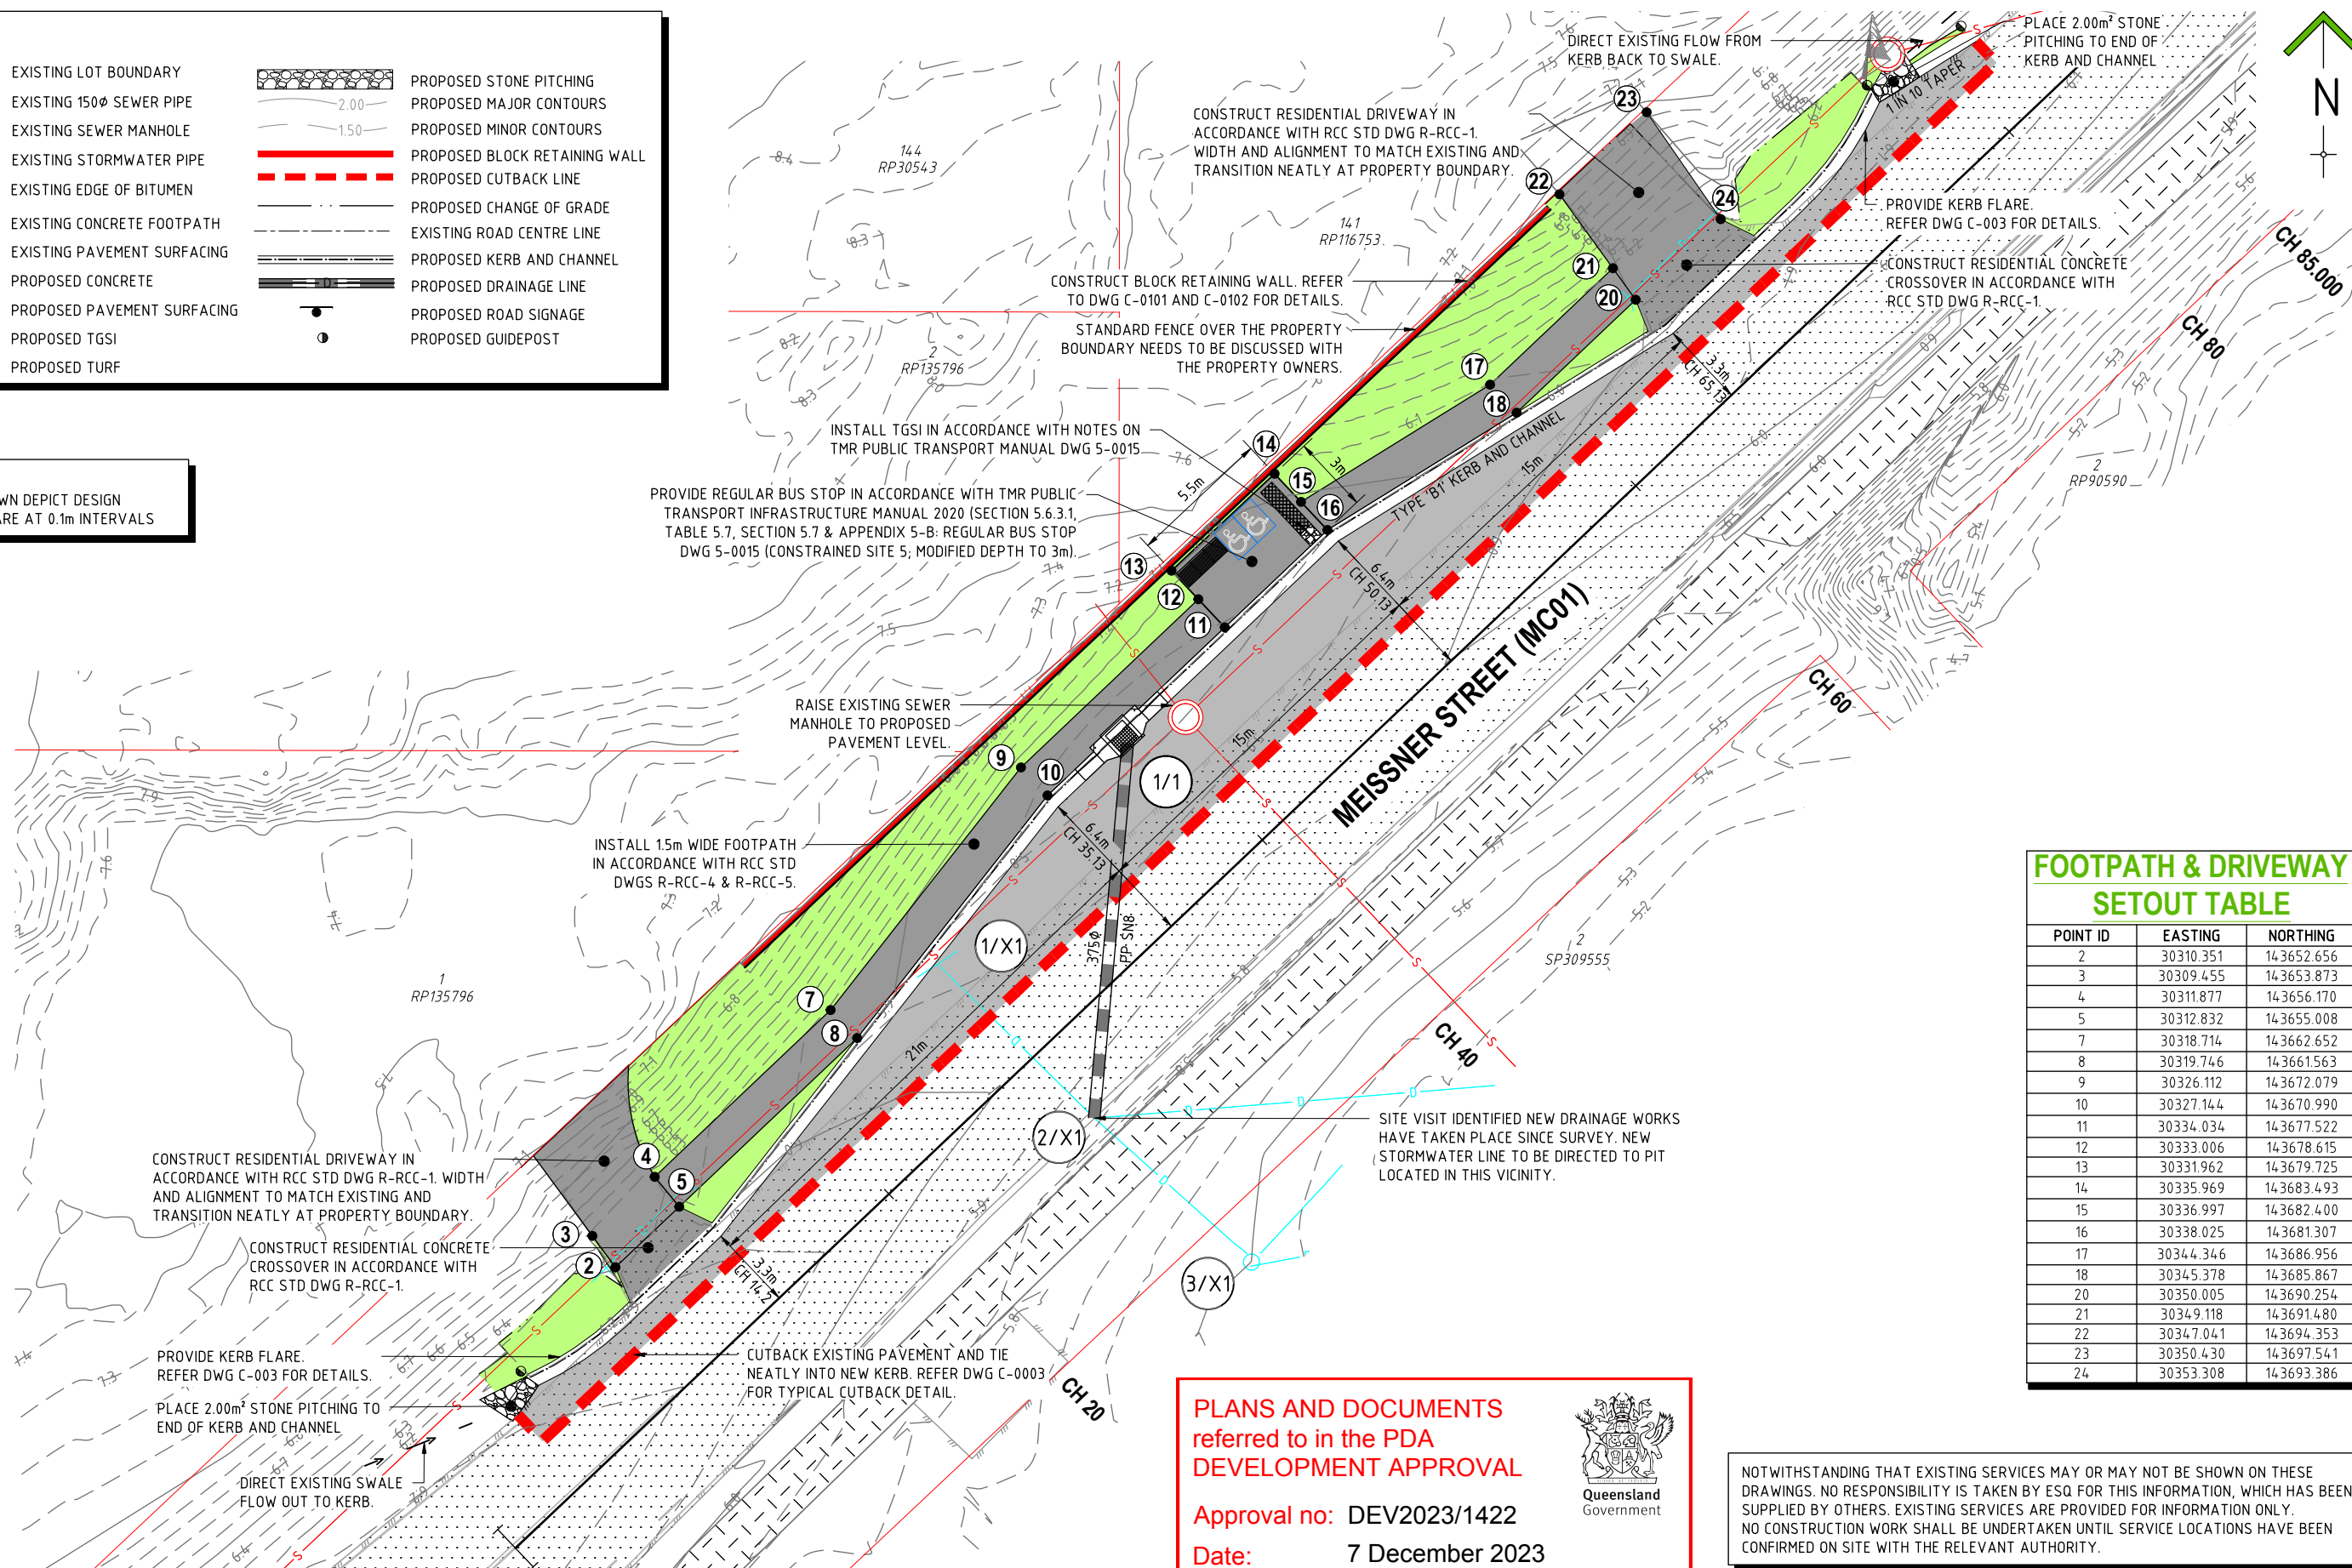

FOOTPATH & DRIVEWAY SETOUT TABLE

POINT ID	EASTING	NORTHING
2	30310.351	143652.656
3	30309.455	143653.873
4	30311.877	143656.170
5	30312.832	143655.008
7	30318.714	143662.652
8	30319.746	143661.563
9	30326.112	143672.079
10	30327.144	143670.990
11	30334.034	143677.522
12	30333.006	143678.615
13	30331.962	143679.725
14	30335.969	143683.493
15	30336.997	143682.400
16	30338.025	143681.307
17	30344.346	143686.956
18	30345.378	143685.867
20	30350.005	143690.254
21	30349.118	143691.480
22	30347.041	143694.353
23	30350.430	143697.541
24	30353.308	143693.386

PLANS AND DOCUMENTS referred to in the PDA DEVELOPMENT APPROVAL

Approval no: DEV2023/1422
Date: 7 December 2023



NOTWITHSTANDING THAT EXISTING SERVICES MAY OR MAY NOT BE SHOWN ON THESE DRAWINGS. NO RESPONSIBILITY IS TAKEN BY ESQ FOR THIS INFORMATION, WHICH HAS BEEN SUPPLIED BY OTHERS. EXISTING SERVICES ARE PROVIDED FOR INFORMATION ONLY. NO CONSTRUCTION WORK SHALL BE UNDERTAKEN UNTIL SERVICE LOCATIONS HAVE BEEN CONFIRMED ON SITE WITH THE RELEVANT AUTHORITY.

REVISIONS	ISSUE DATE
E	
D	
C	
B	
A	IR RESPONSE - LINE MARKING
0	ORIGINAL ISSUE

SCALE:
SCALE 1:250 (m)
DO NOT SCALE FROM PLAN

FOR APPROVAL
APPROVED:
RPEQ: 21977
APPROVED DATE: 09/23

ENGINEERING SOLUTIONS QLD.
4/31 MAIN STREET PIALBA
PO Box 1050, HERVEY BAY QLD. 4655
T: 07 41941550
E: admin@engineeringsolutionsqld.com.au
W: www.engineeringsolutionsqld.com.au
CLIENTS - SERVICE - SOLUTIONS



THIS DRAWING IS COPYRIGHT AND THE PROPERTY OF ENGINEERING SOLUTIONS QLD PTY LTD. IT MUST NOT BE RETAINED, COPIED OR USED WITHOUT THE AUTHORITY OF ENGINEERING SOLUTIONS QLD PTY LTD.


THIS DRAWING AND ITS CONTENTS ARE ELECTRONICALLY GENERATED, ARE CONFIDENTIAL AND MAY ONLY BE USED FOR THE PURPOSE FOR WHICH THEY WERE INTENDED. ENGINEERING SOLUTIONS QLD PTY LTD WILL NOT ACCEPT RESPONSIBILITY FOR ANY CONSEQUENCES ARISING FROM THE USE OF THE DRAWING FOR OTHER THAN ITS INTENDED PURPOSE OR WHERE THE DRAWING HAS BEEN ALTERED, AMENDED OR CHANGED EITHER MANUALLY OR ELECTRONICALLY BY ANY THIRD PARTY.

THIS IS AN UNCONTROLLED DOCUMENT ISSUED FOR INFORMATION PURPOSES ONLY. UNLESS THE CHECKED SECTIONS ARE SIGNED OR COMPLETED, FIGURED DIMENSIONS TAKE PRECEDENCE OVER SCALED, DO NOT SCALE REDUCED SIZE DRAWINGS. VERIFY DIMENSIONS PRIOR TO COMMENCING ANY WORKS.

TITLE: DESIGN DETAIL	A3
PROJECT: WEINAM CREEK PRIORITY DEVELOPMENT AREA - STAGE 3F	No. 7 of 14 DRAWINGS
MEISSNER STREET REDLAND BAY	Job No.
FOR REDLAND INVESTMENT CORPORATION	DWG No.
	FC-22-014-3F C-0200
	A B C D E

STORMWATER NOTES:

1. THE CONTRACTOR SHALL PERFORM CCTV INSPECTION ON ALL STORMWATER LINES TO THE SATISFACTION OF COUNCIL PRIOR TO THE WORKS BEING PLACED 'ON MAINTENANCE'.
2. KERB INLETS ARE TO BE PRECAST CM-PRODUCTS PROTUED TYPE 24 SERIES RGU ON STD 800X900 PIT, IN ACCORDANCE WITH IPWEAQ STD DWG DS-063 (UNO).
3. PIPE INSTALLATION TO BE IN ACCORDANCE WITH IPWEAQ STD. DWG. NO. DS-030 'EXCAVATION, BEDDING AND BACKFILLING RIGID & FLEXIBLE DRAINAGE PIPES..
4. FILL/BACKFILL MATERIAL BENEATH ALL ROADWAYS TO BE CBR 15 MINIMUM.

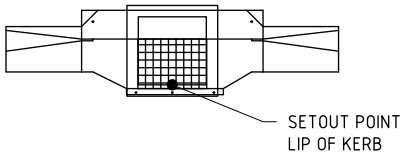

DRAINAGE STRUCTURE SETOUT DETAILS
NTS

PLANS AND DOCUMENTS
referred to in the PDA
DEVELOPMENT APPROVAL

Approval no: DEV2023/1422
Date: 7 December 2023



DRAINAGE SETOUT TABLE

POINT ID	EASTING	NORTHING	DESCRIPTION
1/1	30330.206	143673.094	CM RGU C24R WITH 800x900 CHAMBER

NOTWITHSTANDING THAT EXISTING SERVICES MAY OR MAY NOT BE SHOWN ON THESE DRAWINGS. NO RESPONSIBILITY IS TAKEN BY ESQ FOR THIS INFORMATION, WHICH HAS BEEN SUPPLIED BY OTHERS. EXISTING SERVICES ARE PROVIDED FOR INFORMATION ONLY. NO CONSTRUCTION WORK SHALL BE UNDERTAKEN UNTIL SERVICE LOCATIONS HAVE BEEN CONFIRMED ON SITE WITH THE RELEVANT AUTHORITY.

REVISIONS	ISSUE DATE
E	
D	
C	
B	
A	IR RESPONSE - LINE MARKING
0	ORIGINAL ISSUE

SCALE:
HORIZONTAL SCALE 1:1000 (m)
0 10 20 30
0 2 4 6
VERTICAL SCALE 1:200 (m)
DO NOT SCALE FROM PLAN

FOR APPROVAL
APPROVED:
RPEQ:21977
APPROVED DATE:09/23

ENGINEERING SOLUTIONS QLD.
4/31 MAIN STREET PIALBA
PO Box 1050, HERVEY BAY QLD. 4655
T: 07 41941550
E: admin@engineeringsolutionsqld.com.au
W: www.engineeringsolutionsqld.com.au
CLIENTS - SERVICE - SOLUTIONS



THIS DRAWING IS COPYRIGHT AND THE PROPERTY OF ENGINEERING SOLUTIONS QLD PTY LTD. IT MUST NOT BE RETAINED, COPIED OR USED WITHOUT THE AUTHORITY OF ENGINEERING SOLUTIONS QLD. PTY LTD.

THIS DRAWING AND ITS CONTENTS ARE ELECTRONICALLY GENERATED, ARE CONFIDENTIAL AND MAY ONLY BE USED FOR THE PURPOSE FOR WHICH THEY WERE INTENDED. ENGINEERING SOLUTIONS QLD PTY LTD WILL NOT ACCEPT RESPONSIBILITY FOR ANY CONSEQUENCES ARISING FROM THE USE OF THE DRAWING FOR OTHER THAN ITS INTENDED PURPOSE OR WHERE THE DRAWING HAS BEEN ALTERED, AMENDED OR CHANGED EITHER MANUALLY OR ELECTRONICALLY BY ANY THIRD PARTY.

THIS IS AN UNCONTROLLED DOCUMENT ISSUED FOR INFORMATION PURPOSES ONLY. UNLESS THE CHECKED SECTIONS ARE SIGNED OR COMPLETED, FIGURED DIMENSIONS TAKE PRECEDENCE OVER SCALED. DO NOT SCALE REDUCED SIZE DRAWINGS. VERIFY DIMENSIONS PRIOR TO COMMENCING ANY WORKS.

LINE 1

PIPE SIZE (mm)	375
PIPE CLASS	PP SN8
PIPE GRADE (%)	0.93%
PIPE SLOPE (1 in X)	108.1
DATUM RL	-11.000
DEPTH TO INVERT	1.499
INVERT LEVEL OF DRAIN	4.227
DESIGN (& EXISTING) SURFACE LEVEL	5.726
CHAINAGE	0.000

1.495

4.030

5.495

21.299

LINE X1



300	375	375
EXISTING	EXISTING	EXISTING
4.74%	1.00%	0.00%
21.1	100.0	1000000.0
DATUM RL	-11.000	
0.300	0.685	
5.600	4.810	
5.595	5.495	
16.658	10.000	
5.860		
5.595		
4.011		
65.858		

0.375

3.870

4.011

65.858

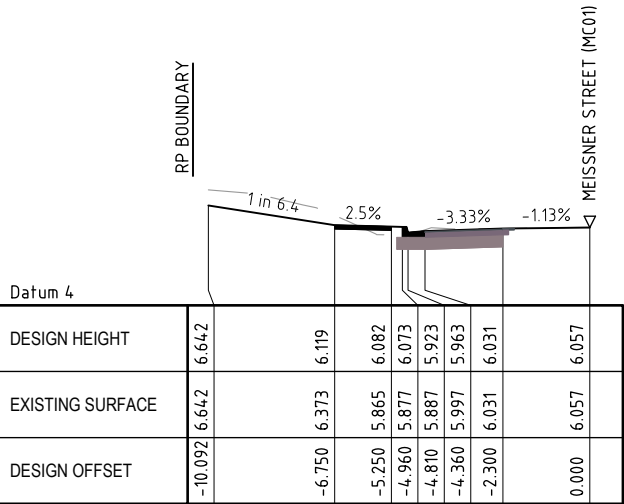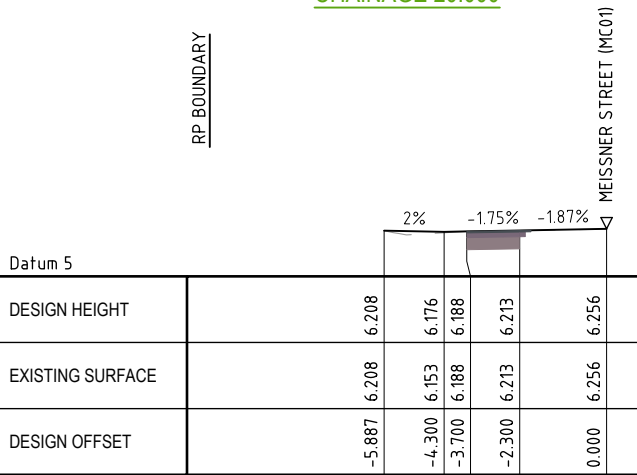

TITLE: MEISSNER STREET (MC01) CROSS SECTIONS											A3				
PROJECT: WEINAM CREEK PRIORITY DEVELOPMENT AREA - STAGE 3F MEISSNER STREET REDLAND BAY FOR REDLAND INVESTMENT CORPORATION							No. 10 of 14 DRAWINGS								
							Job No. FC-22-014-3F				DWG No. C-0400				
							☒		A		B		C		D