


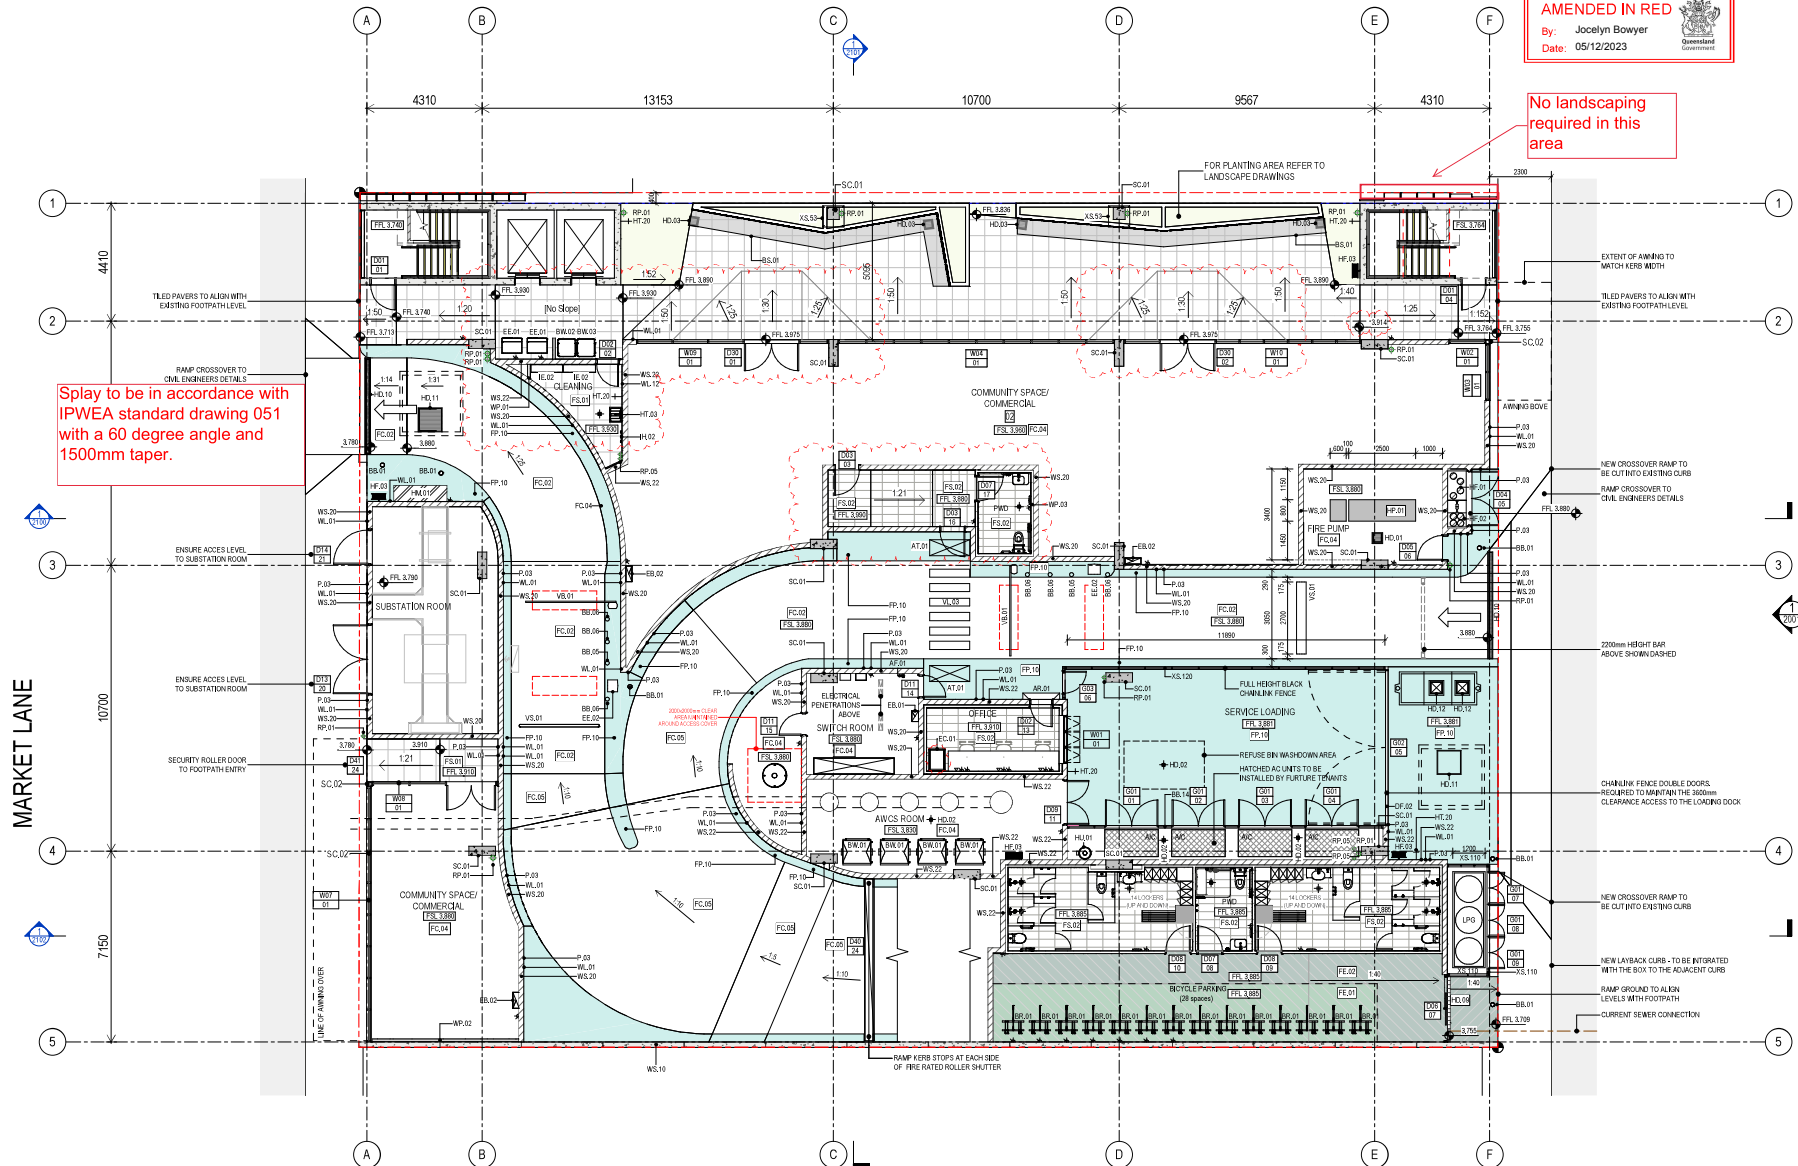

AMENDED IN RED
By: Jocelyn Bowyer
Date: 05/12/2023

No landscaping required in this area

These designs and plans are the copyright of MODE DESIGN Corp. Pty Ltd and cannot be reproduced without written permission.
Verify all dimensions on site prior to commencement of work.
DO NOT scale off these drawings.
Report any discrepancies to the architect before carrying out any work.

AMENDMENTS				
REV	DESCRIPTION	AUTH	CHK	DATE
26	ISSUE FOR COORDINATION	SP	MC	06.12.2022
27	ISSUE FOR COORDINATION	SP	MC	13.12.2022
28	ISSUE FOR CONSTRUCTION	BD	MC	16.01.2023
29	ISSUE FOR CONSTRUCTION	SP	MC	07.02.2023
30	ISSUE FOR CONSTRUCTION	SP	MC	21.02.2023
31	ISSUE FOR CONSTRUCTION	SP	MC	03.03.2023
32	ISSUE FOR CONSTRUCTION	SP	MC	15.03.2023
33	ISSUE FOR CONSTRUCTION	SP	MC	17.03.2023
34	ISSUE FOR CONSTRUCTION	SP	MC	28.03.2023

DRAWING SERIES LEGEND	
DRAWING NUMBER	DRAWING TYPE NAME
CATEGORY FREQUENCY	
00 SERIES	00 COVER SHEET
00	00 SITE
01	01 LAMP DETAIL
10 SERIES	10 FLOOR PLANS
11	11 REFLECTED CEILING PLANS
12	12 STRUCTURE SETOUT PLANS
14	14 FLOOR PLANS
15	15 PARTITION PLANS
20 SERIES	20 BUILDING ELEVATIONS
21	21 BUILDING SECTIONS
30 SERIES	30 WET AREA PLANS AND ELEVATIONS
31	31 ROOM PLANS AND ELEVATIONS
32	32 VERTICAL CIRCULATION (STAIRS, LIFTS, VEHICULAR RAMPS)
33	33 METALWORK DETAILS
41 SERIES	41 DOOR SCHEDULES AND DETAILS
42 SERIES	42 SHOPFRONT GLAZING AND WINDOW SCHEDULES AND DETAILS

PLANS AND DOCUMENTS referred to in the PDA DEVELOPMENT APPROVAL
Approval No: DEV2021/1232
Date: 06/12/2023

STATUS
ISSUE FOR CONSTRUCTION
0m 2 4 6 8 10 @A3
0m 1 2 3 4 5 @A1

BRISBANE
mode
Plaza Level, Mosaic
826 Ann St
Fortitude Valley QLD 4006
T +61 7 3253 9900
info@modedesign.com.au
ABN: 65 112 807 931

CLIENT
SUNSHINE COAST COUNCIL

PROJECT
MULTI-STOREY CARPARK

LOT 110 MARKET STREET MAROOCHYDORE

DRAWING TITLE
FLOOR PLAN - LEVEL 00

DRAWN	SP	CHECKED	MC
ISSUE	28/03/2023 4:45:33 PM	SCALE	@A1
PROJECT No	21179	STAGE	IFC
DRAWING No	AR-1000	REVISION	34

- These designs and plans are the copyright of MODE DESIGN Corp. Pty Ltd and cannot be reproduced without written permission.
- Verify all dimensions on site prior to commencement of work.
- DO NOT scale off these drawings.
- Report any discrepancies to the architect before carrying out any work.

AMENDMENTS

REV	DESCRIPTION	AUTH	CHK	DATE
8	ISSUE FOR TENDER	MC	AM	26.11.2021
9	PRELIMINARY FOR DD	AM	MC	13.10.2022
10	ISSUE FOR CONSTRUCTION	BD	MC	16.01.2023
11	ISSUE FOR CONSTRUCTION	SP	MC	07.02.2023
12	ISSUE FOR CONSTRUCTION	SP	MC	21.02.2023
13	ISSUE FOR CONSTRUCTION	SP	MC	03.03.2023
14	ISSUE FOR CONSTRUCTION	SP	MC	15.03.2023
15	ISSUE FOR CONSTRUCTION	SP	MC	17.03.2023
16	ISSUE FOR CONSTRUCTION	SP	MC	28.03.2023

DRAWING SERIES LEGEND

DRAWING NUMBER	DRAWING TYPE NAME
00 SERIES	CATEGORY REQUIREMENT
00	COVER SHEET
01	SITE
01	OPEN SETOUT
10 SERIES	FLOOR PLANS
11	REFLECTED CEILING PLANS
12	STRUCTURE SETOUT PLANS
14	FRL FLOOR PLANS
15	PARTITION PLANS
20 SERIES	BUILDING ELEVATIONS
21	BUILDING SECTIONS
30 SERIES	WET AREA PLANS AND ELEVATIONS
31	ROOM PLANS AND ELEVATIONS
32	VERTICAL CIRCULATION (STAIRS, LIFTS, VEHICULAR RAMPS)
33	DETAILS
33	DETAILS
41	DOOR SCHEDULES AND DETAILS
42	SHOPFRONT GLAZING AND WINDOW SCHEDULES AND DETAILS

PLANS AND DOCUMENTS
referred to in the PDA
DEVELOPMENT APPROVAL

Approval no: DEV2021/1232
Date: 06/12/2023



SLAB EDGE TO BE PAINTED
ALONG EASTERN FACADE (P.02)
THROUGHOUT ALL LEVELS

SLAB EDGE & DOWNTURN BEAM
TO BE PAINTED ALONG EASTERN
FACADE (P.02)

STATUS
ISSUE FOR CONSTRUCTION

0m 2 4 6 8 10 @A3
0m 1 2 3 4 5 @A1

BRISBANE
mode
Plaza Level, Mosaic
826 Ann St
Fortitude Valley QLD 4006
T +61 7 3253 9900
info@modedesign.com.au
ABN: 65 112 807 931

CLIENT
SUNSHINE COAST
COUNCIL

PROJECT
MULTI-STOREY CARPARK

LOT 110 MARKET STREET MAROOCHYDORE

DRAWING TITLE
BUILDING ELEVATIONS -
EAST - WEST

DRAWN
AM
28/03/2023 4:26:30 PM


CHECKED
MC
SCALE @ A1

PROJECT No
21179


STAGE
IFC

DRAWING No
AR-2001

REVISION
16

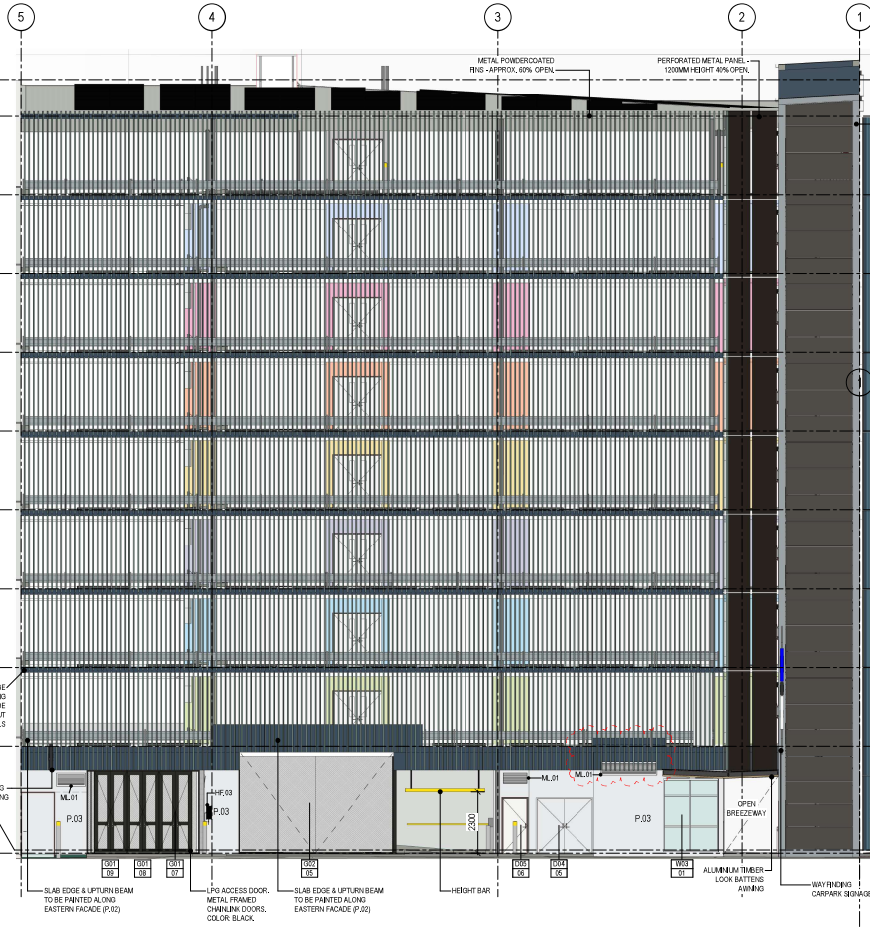

1 ELEVATION EAST ELEVATION
Scale: 1:100

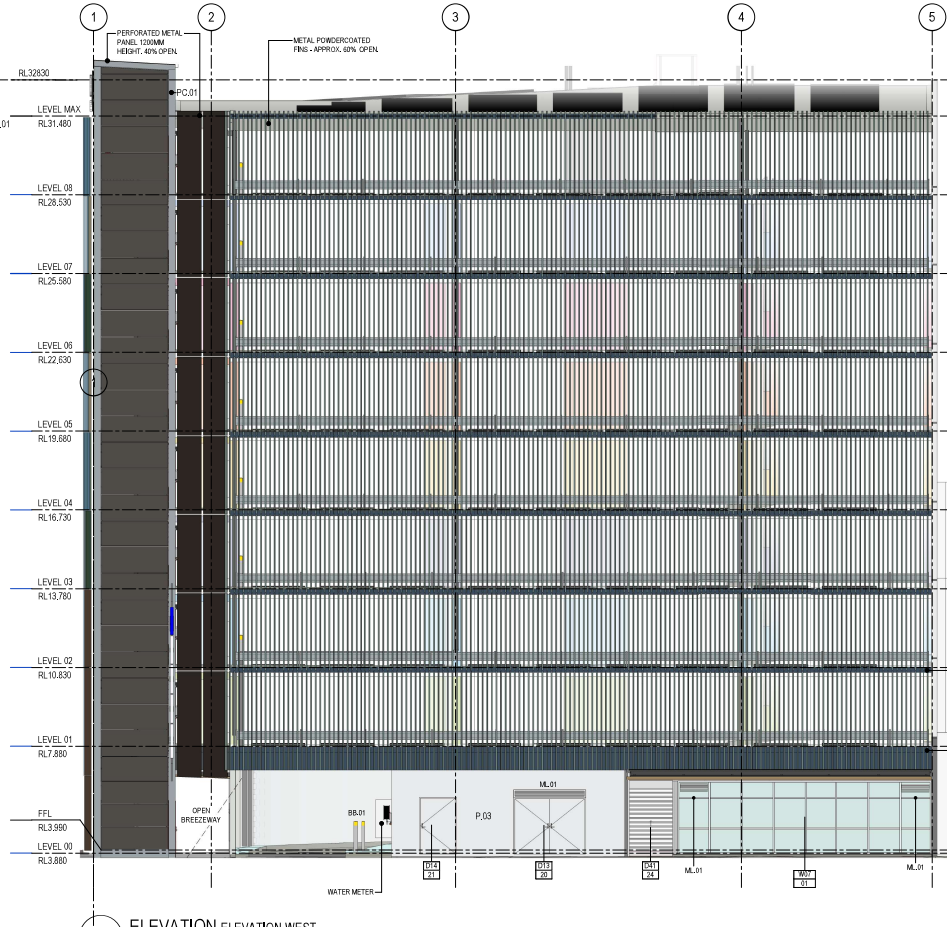

2 ELEVATION WEST
Scale: 1:100

- | AMENDMENTS | | | | |
|------------|--------------------------|------|-----|------------|
| REV | DESCRIPTION | AUTH | CHK | DATE |
| 5 | ISSUE FOR INFORMATION | MC | AM | 15.11.2021 |
| 6 | PRELIMINARY FOR APPROVAL | MC | AM | 19.11.2021 |
| 7 | ISSUE FOR TENDER | MC | AM | 24.11.2021 |
| 8 | ISSUE FOR TENDER | MC | AM | 26.11.2021 |
| 9 | PRELIMINARY FOR DD | AM | MC | 13.10.2022 |
| 10 | ISSUE FOR CONSTRUCTION | BD | MC | 16.01.2023 |
| 11 | ISSUE FOR CONSTRUCTION | SP | MC | 07.02.2023 |
| 12 | ISSUE FOR CONSTRUCTION | SP | MC | 21.02.2023 |
| 13 | ISSUE FOR CONSTRUCTION | SP | MC | 03.03.2023 |

PLANS AND DOCUMENTS
referred to in the PDA
DEVELOPMENT APPROVAL

Approval no: DEV2021/1232
Date: 06/12/2023


Queensland
Government



STATUS
ISSUE FOR CONSTRUCTION

0m 2 4 6 8 10 @A3
0m 1 2 3 4 5 @A1

CLIENT
**SUNSHINE COAST
COUNCIL**

LOT 110 MARKET STREET MAROOCHYDORE

DRAWING TITLE
**BUILDING ELEVATIONS -
NORTH**

DRAWN AM		CHECKED MC	
ISSUE 03/03/2023 5:14:09 PM		SCALE @ A1	
PROJECT No 21179	STAGE IFC	DRAWING No AR-2000	REVISION 13