

LEVEL

BASEMENT 01

122

GROUND FLOOR

33

PWD

2

VISITOR

16

TOTAL: 175

SRV


1

BICYCLE PARKING

RESIDENTIAL 121

VISITORS 30

TOTAL 151

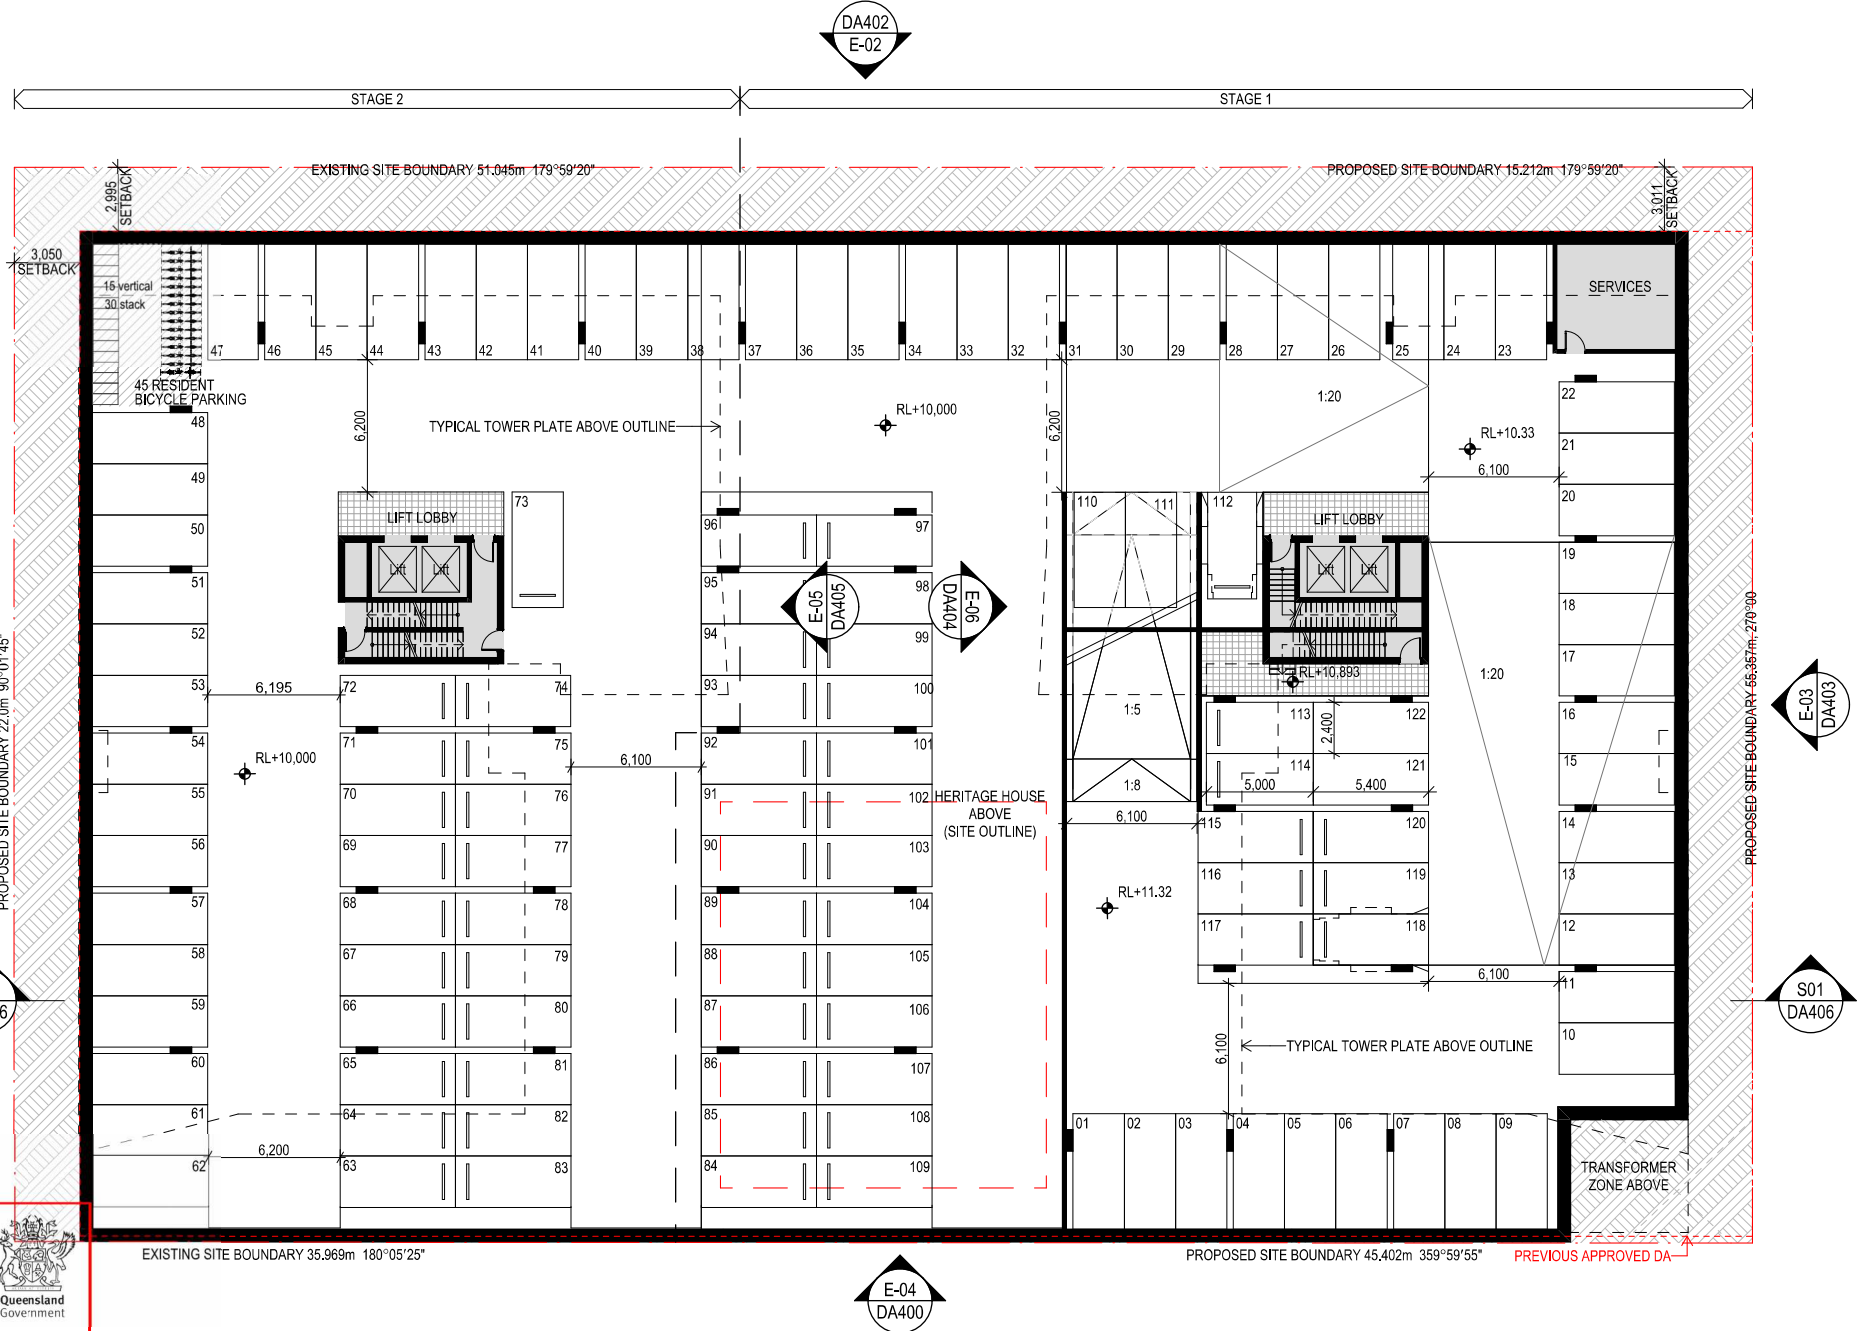

PLANS AND DOCUMENTS
referred to in the PDA
DEVELOPMENT APPROVAL

Approval no: DEV2020/1334/15

Date: 13 December 2023



DKO

DKO Architecture (QLD) Pty Ltd
Level 3, 232 Adelaide Street
Brisbane, QLD 4000
ABN: 61413783636

T +61 7 3726 9588
info@DKO.com.au
www.DKO.com.au

© DKO Architecture (QLD) Pty Ltd
Except as allowed under copyright act, no part of this
drawing may be reproduced or otherwise dealt with
without written permission of DKO Architecture.

EDQ ISSUE

WITHOUT PREJUDICE




Project Name
Project Number
Date
Scale

Abbotsford Rd, Bowen Hills
00013360
20/07/2023
1:250@A3

Drawing Name
Drawing Number
Revision

BASEMENT 01 FLOOR PLAN
DA200
B

By: K McGill
Date: 7 November 2023

 

DA402
E-02



PLANS AND DOCUMENTS
referred to in the PDA
DEVELOPMENT APPROVAL

Approval no: DEV2020/1334/15
Date: 13 December 2023



DKO Architecture (QLD) Pty Ltd
Level 3, 232 Adelaide Street
Brisbane, QLD 4000
ABN: 61413783636

T +61 7 3726 9588
info@DKO.com.au
www.DKO.com.au

© DKO Architecture (QLD) Pty Ltd
Except as allowed under copyright act, no part of this
drawing may be reproduced or otherwise dealt with
without written permission of DKO Architecture.

EDQ ISSUE
WITHOUT PREJUDICE

Project Name Abbotsford Rd, Bowen Hills
Project Number 00013360
Date 14/07/23
Scale 1:250@A3

Drawing Name
Drawing Number DA202
Revision A

LEVEL 01 PLAN

DA402
E-02



PLANS AND DOCUMENTS
referred to in the PDA
DEVELOPMENT APPROVAL

Approval no: DEV2020/1334/15

Date: 13 December 2023



DKO

DKO Architecture (QLD) Pty Ltd
Level 3, 232 Adelaide Street
Brisbane, QLD 4000
ABN: 61413783636

T +61 7 3726 9588
info@DKO.com.au
www.DKO.com.au

© DKO Architecture (QLD) Pty Ltd
Except as allowed under copyright act, no part of this
drawing may be reproduced or otherwise dealt with
without written permission of DKO Architecture.

EDQ ISSUE

WITHOUT PREJUDICE



Project Name
Project Number
Date
Scale

Abbotsford Rd, Bowen Hills
00013360
14/07/23
1:250@A3

Drawing Name
Drawing Number
Revision

TYPICAL LEVEL 2-7 PLAN
DA203
A

DA402
E-02

STAGE 2 STAGE 1

EXISTING SITE BOUNDARY 51.045m 179°59'20"

PROPOSED SITE BOUNDARY 15.212m 179°59'20"



PLANS AND DOCUMENTS
referred to in the PDA
DEVELOPMENT APPROVAL

Approval no: DEV2020/1334/15
Date: 13 December 2023



DKO

DKO Architecture (QLD) Pty Ltd
Level 3, 232 Adelaide Street
Brisbane, QLD 4000
ABN: 61413783636

T +61 7 3726 9588
info@DKO.com.au
www.DKO.com.au

© DKO Architecture (QLD) Pty Ltd
Except as allowed under copyright act, no part of this
drawing may be reproduced or otherwise dealt with
without written permission of DKO Architecture.

EDQ ISSUE
WITHOUT PREJUDICE



Project Name	Abbotsford Rd, Bowen Hills	Drawing Name	LEVEL 8 PLAN
Project Number	00013360	Drawing Number	DA204
Date	14/07/23	Revision	A
Scale	1:250@A3		



PLANS AND DOCUMENTS
referred to in the PDA
DEVELOPMENT APPROVAL

Approval no: DEV2020/1334/15

Date: 13 December 2023



DKO

DKO Architecture (QLD) Pty Ltd
Level 3, 232 Adelaide Street
Brisbane, QLD 4000
ABN: 61413783636

T +61 7 3726 9588
info@DKO.com.au
www.DKO.com.au

© DKO Architecture (QLD) Pty Ltd
Except as allowed under copyright act, no part of this
drawing may be reproduced or otherwise dealt with
without written permission of DKO Architecture.

EDQ ISSUE

WITHOUT PREJUDICE

Project Name
Project Number
Date
Scale

Abbotsford Rd, Bowen Hills
00013360
19/07/2023
1:250@A3

Drawing Name
Drawing Number
Revision

WEST ELEVATION
DA400
B



PLANS AND DOCUMENTS
referred to in the PDA
DEVELOPMENT APPROVAL

Approval no: DEV2020/1334/15

Date: 13 December 2023



DKO

DKO Architecture (QLD) Pty Ltd
Level 3, 232 Adelaide Street
Brisbane, QLD 4000
ABN: 61413783636

T +61 7 3726 9588
info@DKO.com.au
www.DKO.com.au

© DKO Architecture (QLD) Pty Ltd
Except as allowed under copyright act, no part of this
drawing may be reproduced or otherwise dealt with
without written permission of DKO Architecture.

EDQ ISSUE

WITHOUT PREJUDICE

Project Name
Project Number
Date
Scale

Abbotsford Rd, Bowen Hills
00013360
14/07/23
1:250@A3

Drawing Name
Drawing Number
Revision

NORTH ELEVATION
DA401
A



PLANS AND DOCUMENTS
referred to in the PDA
DEVELOPMENT APPROVAL

Approval no: DEV2020/1334/15

Date: 13 December 2023



Queensland
Government

DKO Architecture (QLD) Pty Ltd
Level 3, 232 Adelaide Street
Brisbane, QLD 4000
ABN: 61413783636

T +61 7 3726 9588
info@DKO.com.au
www.DKO.com.au

© DKO Architecture (QLD) Pty Ltd
Except as allowed under copyright act, no part of this
drawing may be reproduced or otherwise dealt with
without written permission of DKO Architecture.

EDQ ISSUE

WITHOUT PREJUDICE

Project Name
Project Number
Date
Scale

Abbotsford Rd, Bowen Hills
00013360
14/07/23
1:250@A3

Drawing Name
Drawing Number
Revision

EAST ELEVATION
DA402
A



PLANS AND DOCUMENTS
referred to in the PDA
DEVELOPMENT APPROVAL

Approval no: DEV2020/1334/15
Date: 13 December 2023



DKO

DKO Architecture (QLD) Pty Ltd
Level 3, 232 Adelaide Street
Brisbane, QLD 4000
ABN: 61413783636

T +61 7 3726 9588
info@DKO.com.au
www.DKO.com.au

© DKO Architecture (QLD) Pty Ltd
Except as allowed under copyright act, no part of this
drawing may be reproduced or otherwise dealt with
without written permission of DKO Architecture.

EDQ ISSUE

WITHOUT PREJUDICE

Project Name
Project Number
Date
Scale

Abbotsford Rd, Bowen Hills
00013360
14/07/23
1:250@A3

Drawing Name
Drawing Number
Revision

SOUTH ELEVATION
DA403
A



PLANS AND DOCUMENTS
referred to in the PDA
DEVELOPMENT APPROVAL

Approval no: DEV2020/1334/15

Date: 13 December 2023



Queensland
Government

DKO Architecture (QLD) Pty Ltd
Level 3, 232 Adelaide Street
Brisbane, QLD 4000
ABN: 61413783636

T +61 7 3726 9588
info@DKO.com.au
www.DKO.com.au

© DKO Architecture (QLD) Pty Ltd
Except as allowed under copyright act, no part of this
drawing may be reproduced or otherwise dealt with
without written permission of DKO Architecture.

EDQ ISSUE

WITHOUT PREJUDICE

Project Name
Project Number
Date
Scale

Abbotsford Rd, Bowen Hills
00013360
14/07/23
1:250@A3

Drawing Name
Drawing Number
Revision

INTERNAL NORTH ELEVATION
DA404
A

DKO



PLANS AND DOCUMENTS
referred to in the PDA
DEVELOPMENT APPROVAL

Approval no: DEV2020/1334/15
Date: 13 December 2023



Queensland
Government

DKO

DKO Architecture (QLD) Pty Ltd
Level 3, 232 Adelaide Street
Brisbane, QLD 4000
ABN: 61413783636

T +61 7 3726 9588
info@DKO.com.au
www.DKO.com.au

© DKO Architecture (QLD) Pty Ltd
Except as allowed under copyright act, no part of this
drawing may be reproduced or otherwise dealt with
without written permission of DKO Architecture.

EDQ ISSUE


WITHOUT PREJUDICE

Project Name
Project Number
Date
Scale

Abbotsford Rd, Bowen Hills
00013360
14/07/23
1:250@A3

Drawing Name
Drawing Number
Revision

INTERNAL SOUTH ELEVATION
DA405
A

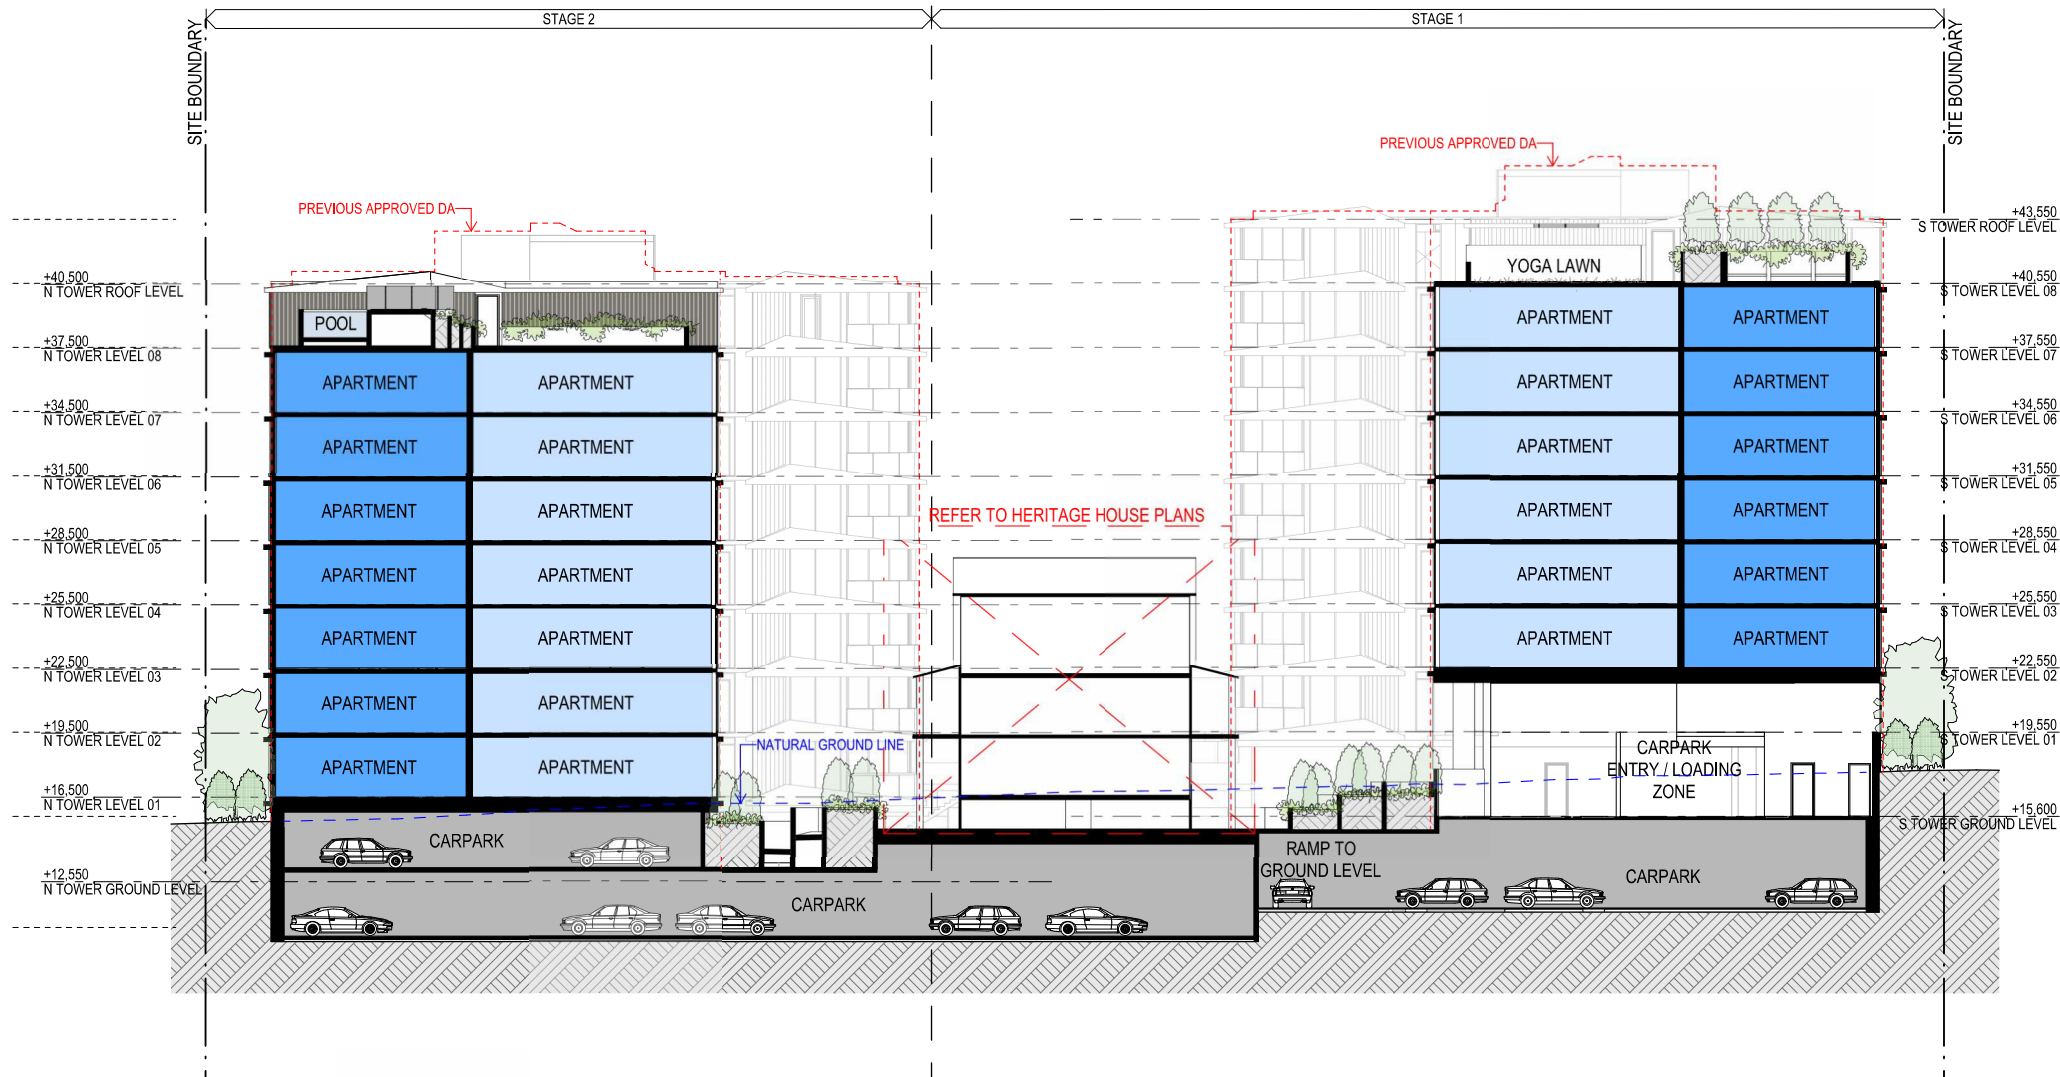

PLANS AND DOCUMENTS
referred to in the PDA
DEVELOPMENT APPROVAL

Approval no: DEV2020/1334/15

Date: 13 December 2023



Queensland
Government

DKO Architecture (QLD) Pty Ltd
Level 3, 232 Adelaide Street
Brisbane, QLD 4000
ABN: 61413783636

T +61 7 3726 9588
info@DKO.com.au
www.DKO.com.au

© DKO Architecture (QLD) Pty Ltd
Except as allowed under copyright act, no part of this
drawing may be reproduced or otherwise dealt with
without written permission of DKO Architecture.

EDQ ISSUE

WITHOUT PREJUDICE

Project Name
Project Number
Date
Scale

Abbotsford Rd, Bowen Hills
00013360
14/07/23
1:250@A3

Drawing Name
Drawing Number
Revision

TYPICAL SECTION
DA406
A

INTERSECTION PLAN

1 : 500

PLANS AND DOCUMENTS
referred to in the PDA
DEVELOPMENT APPROVAL


Approval no: DEV2020/1334/15

Date: 13 December 2023

AMENDED IN RED

By: K McGill

Date: 7 November 2023

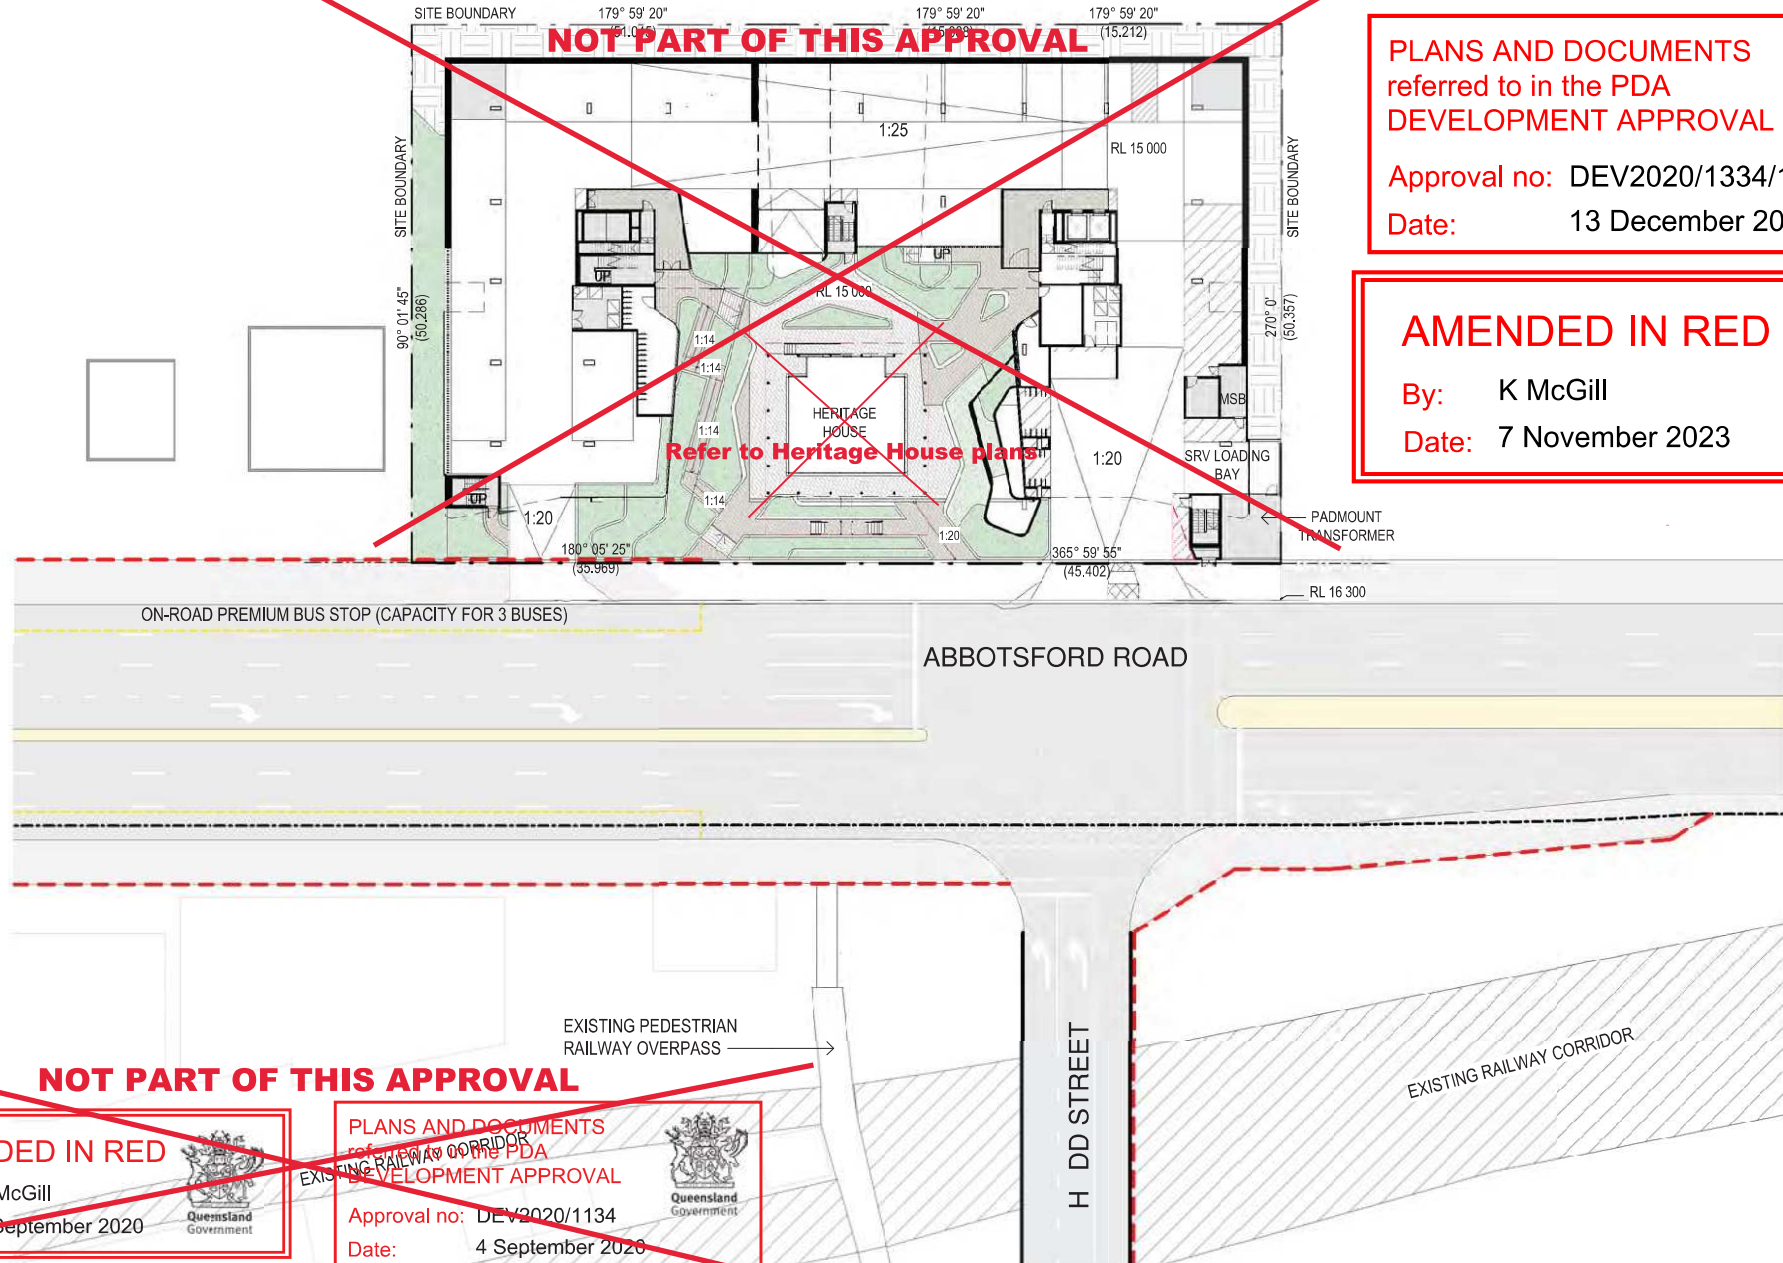

NOT PART OF THIS APPROVAL

AMENDED IN RED

By: K McGill

Date: 4 September 2020

PLANS AND DOCUMENTS
referred to in the PDA
DEVELOPMENT APPROVAL

Approval no: DEV2020/1134

Date: 4 September 2020

