

TOWNPLANNING

REV	DATE	ISSUED FOR	DRAWN	CHECKED
01	5/4/2022	PRELIMINARY ISSUE	CB	TC
09	1/6/2023	FOR TOWNPLANNING	LH	TC
10	12/7/2023	FOR TOWNPLANNING	LH	TC
14	17/11/2023	FOR TOWNPLANNING	LH	TC
15	12/12/2023	FOR TOWNPLANNING	LH	TC

PLANS AND DOCUMENTS referred to in the PDA DEVELOPMENT APPROVAL

Approval no: DEV2022/1337

Date: 22 December 2023



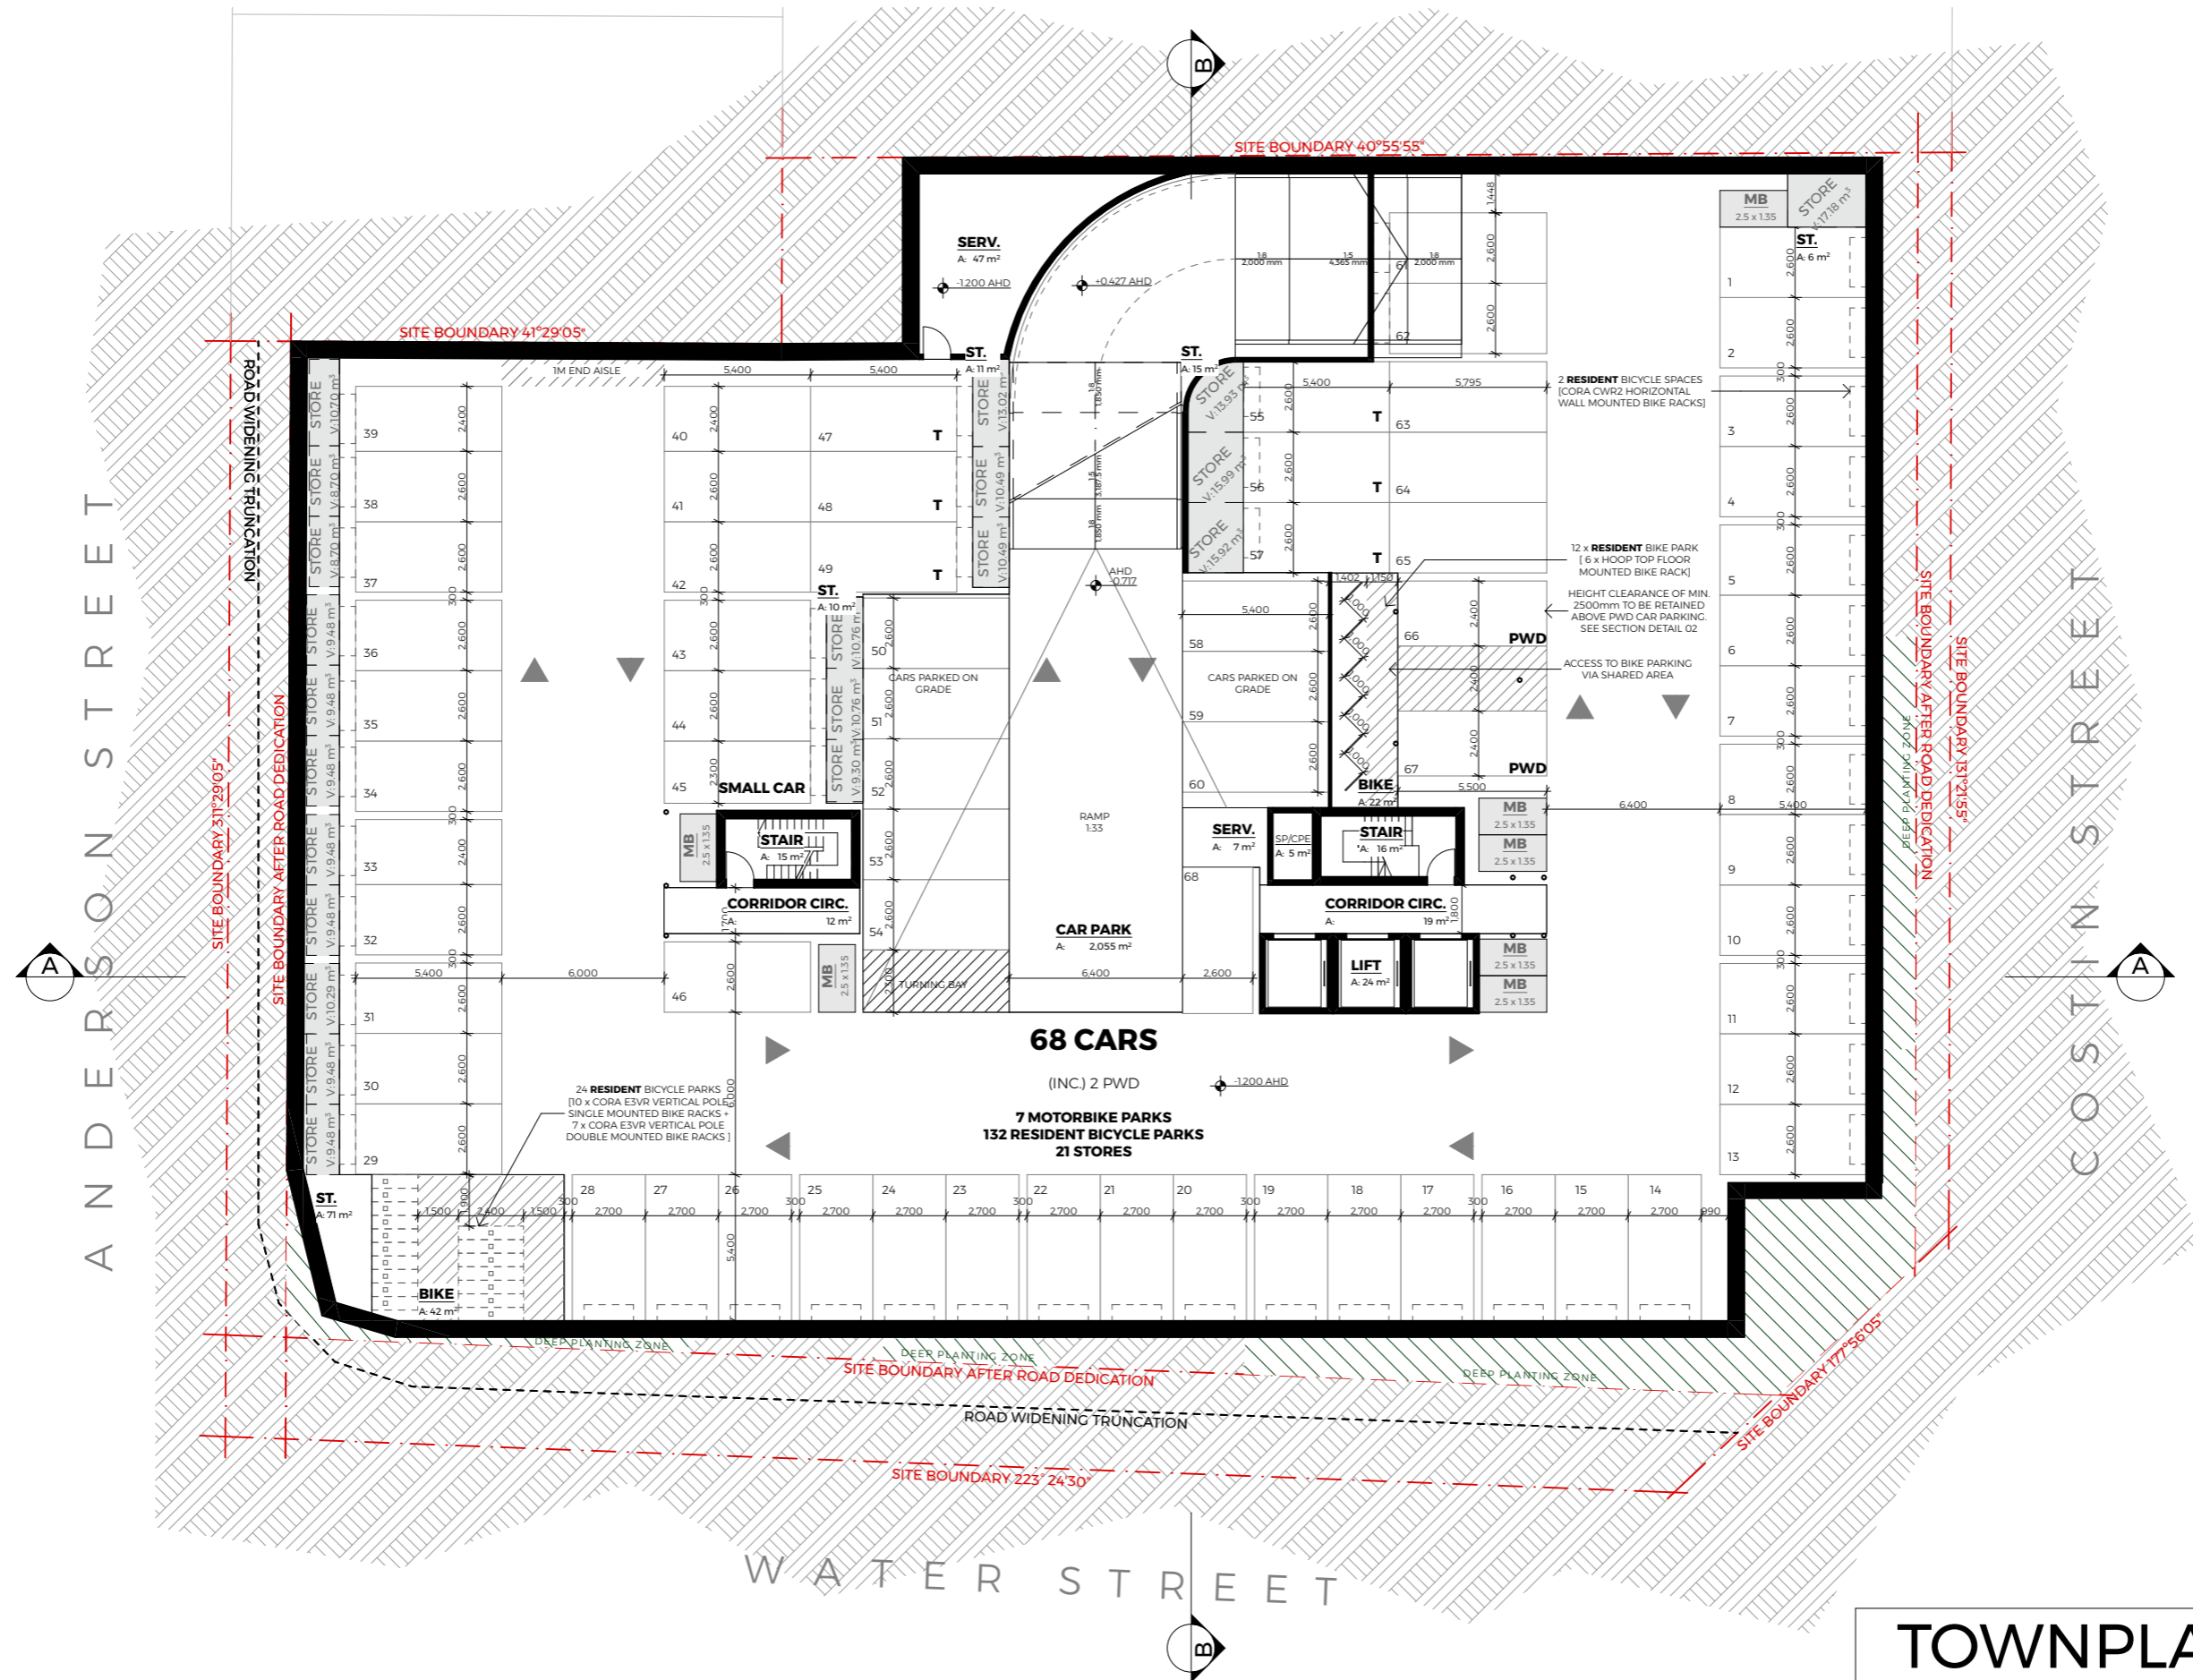
TELHA CLARKE

59 GARDEN STREET
SOUTH YARRA
PH: 03 8672 5999
E: contact@telhaclarke.com.au

PROJECT 15 ANDERSON STREET	DRAWING TITLE SITE PLAN
15 ANDERSON ST FORTITUDE VALLEY QLD 4006	

SCALE 1:1000 @A3	PLOT DATE 13/12/2023	CHECKED TC	REVISION
DATE 13/12/2023			
DRAWN LH	JOB NO. 21026	DRAWING NO. TP090	REVISION 15






TOWNPLANNING

REV	DATE	ISSUED FOR	DRAWN	CHECKED
09	1/6/2023	FOR TOWNPLANNING	LH	TC
10	12/7/2023	FOR TOWNPLANNING	LH	TC
11	10/11/2023	FOR TOWNPLANNING	LH	TC
14	17/11/2023	FOR TOWNPLANNING	LH	TC
15	12/12/2023	FOR TOWNPLANNING	LH	TC

 
PLANS AND DOCUMENTS
referred to in the PDA
DEVELOPMENT APPROVAL

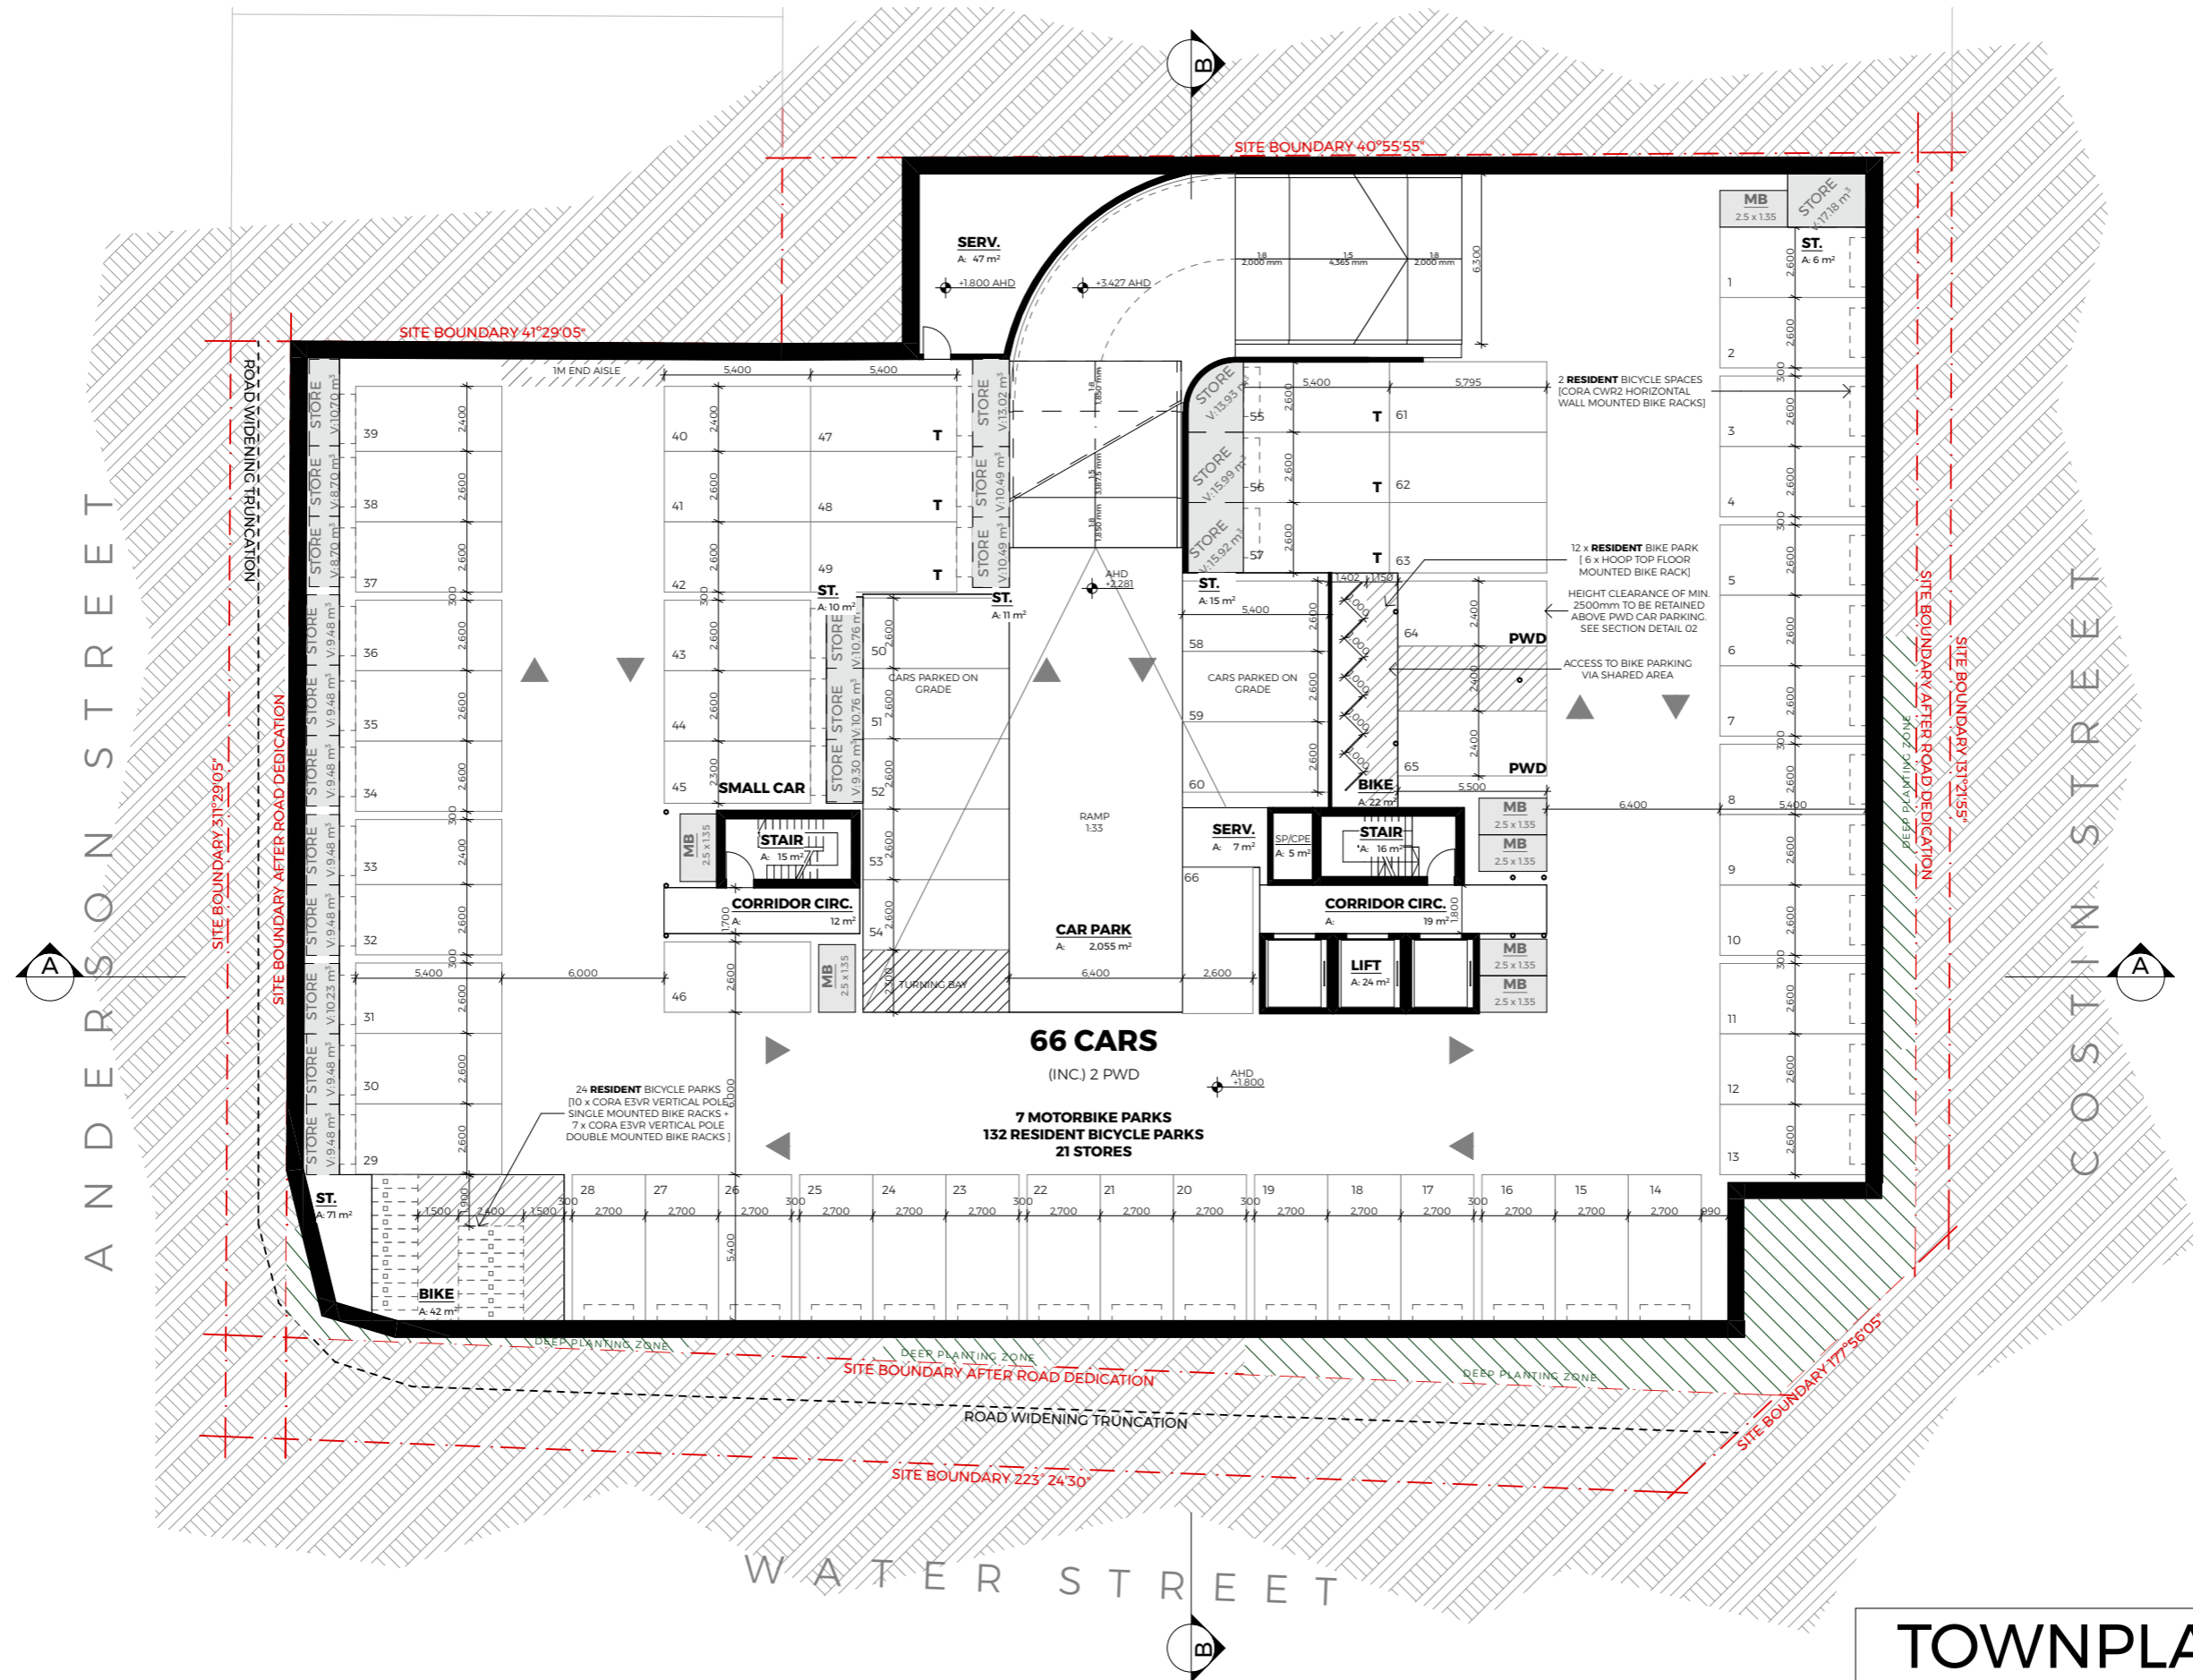
Approval no: DEV2022/1337
Date: 22 December 2023



TELHA CLARKE

59 GARDEN STREET
SOUTH YARRA
PH: 03 8672 5999
E: contact@telhaclarke.com.au

PROJECT 15 ANDERSON STREET 15 ANDERSON ST FORTITUDE VALLEY QLD 4006	DRAWING TITLE BASEMENT 03	SCALE 1:250 @A3	
		DATE 13/12/2023	
		DRAWN LH	CHECKED TC
		JOB NO. 21026	DRAWING NO. TP97
			REVISION 15



PLANS AND DOCUMENTS
referred to in the PDA
DEVELOPMENT APPROVAL

Approval no: DEV2022/1337
Date: 22 December 2023



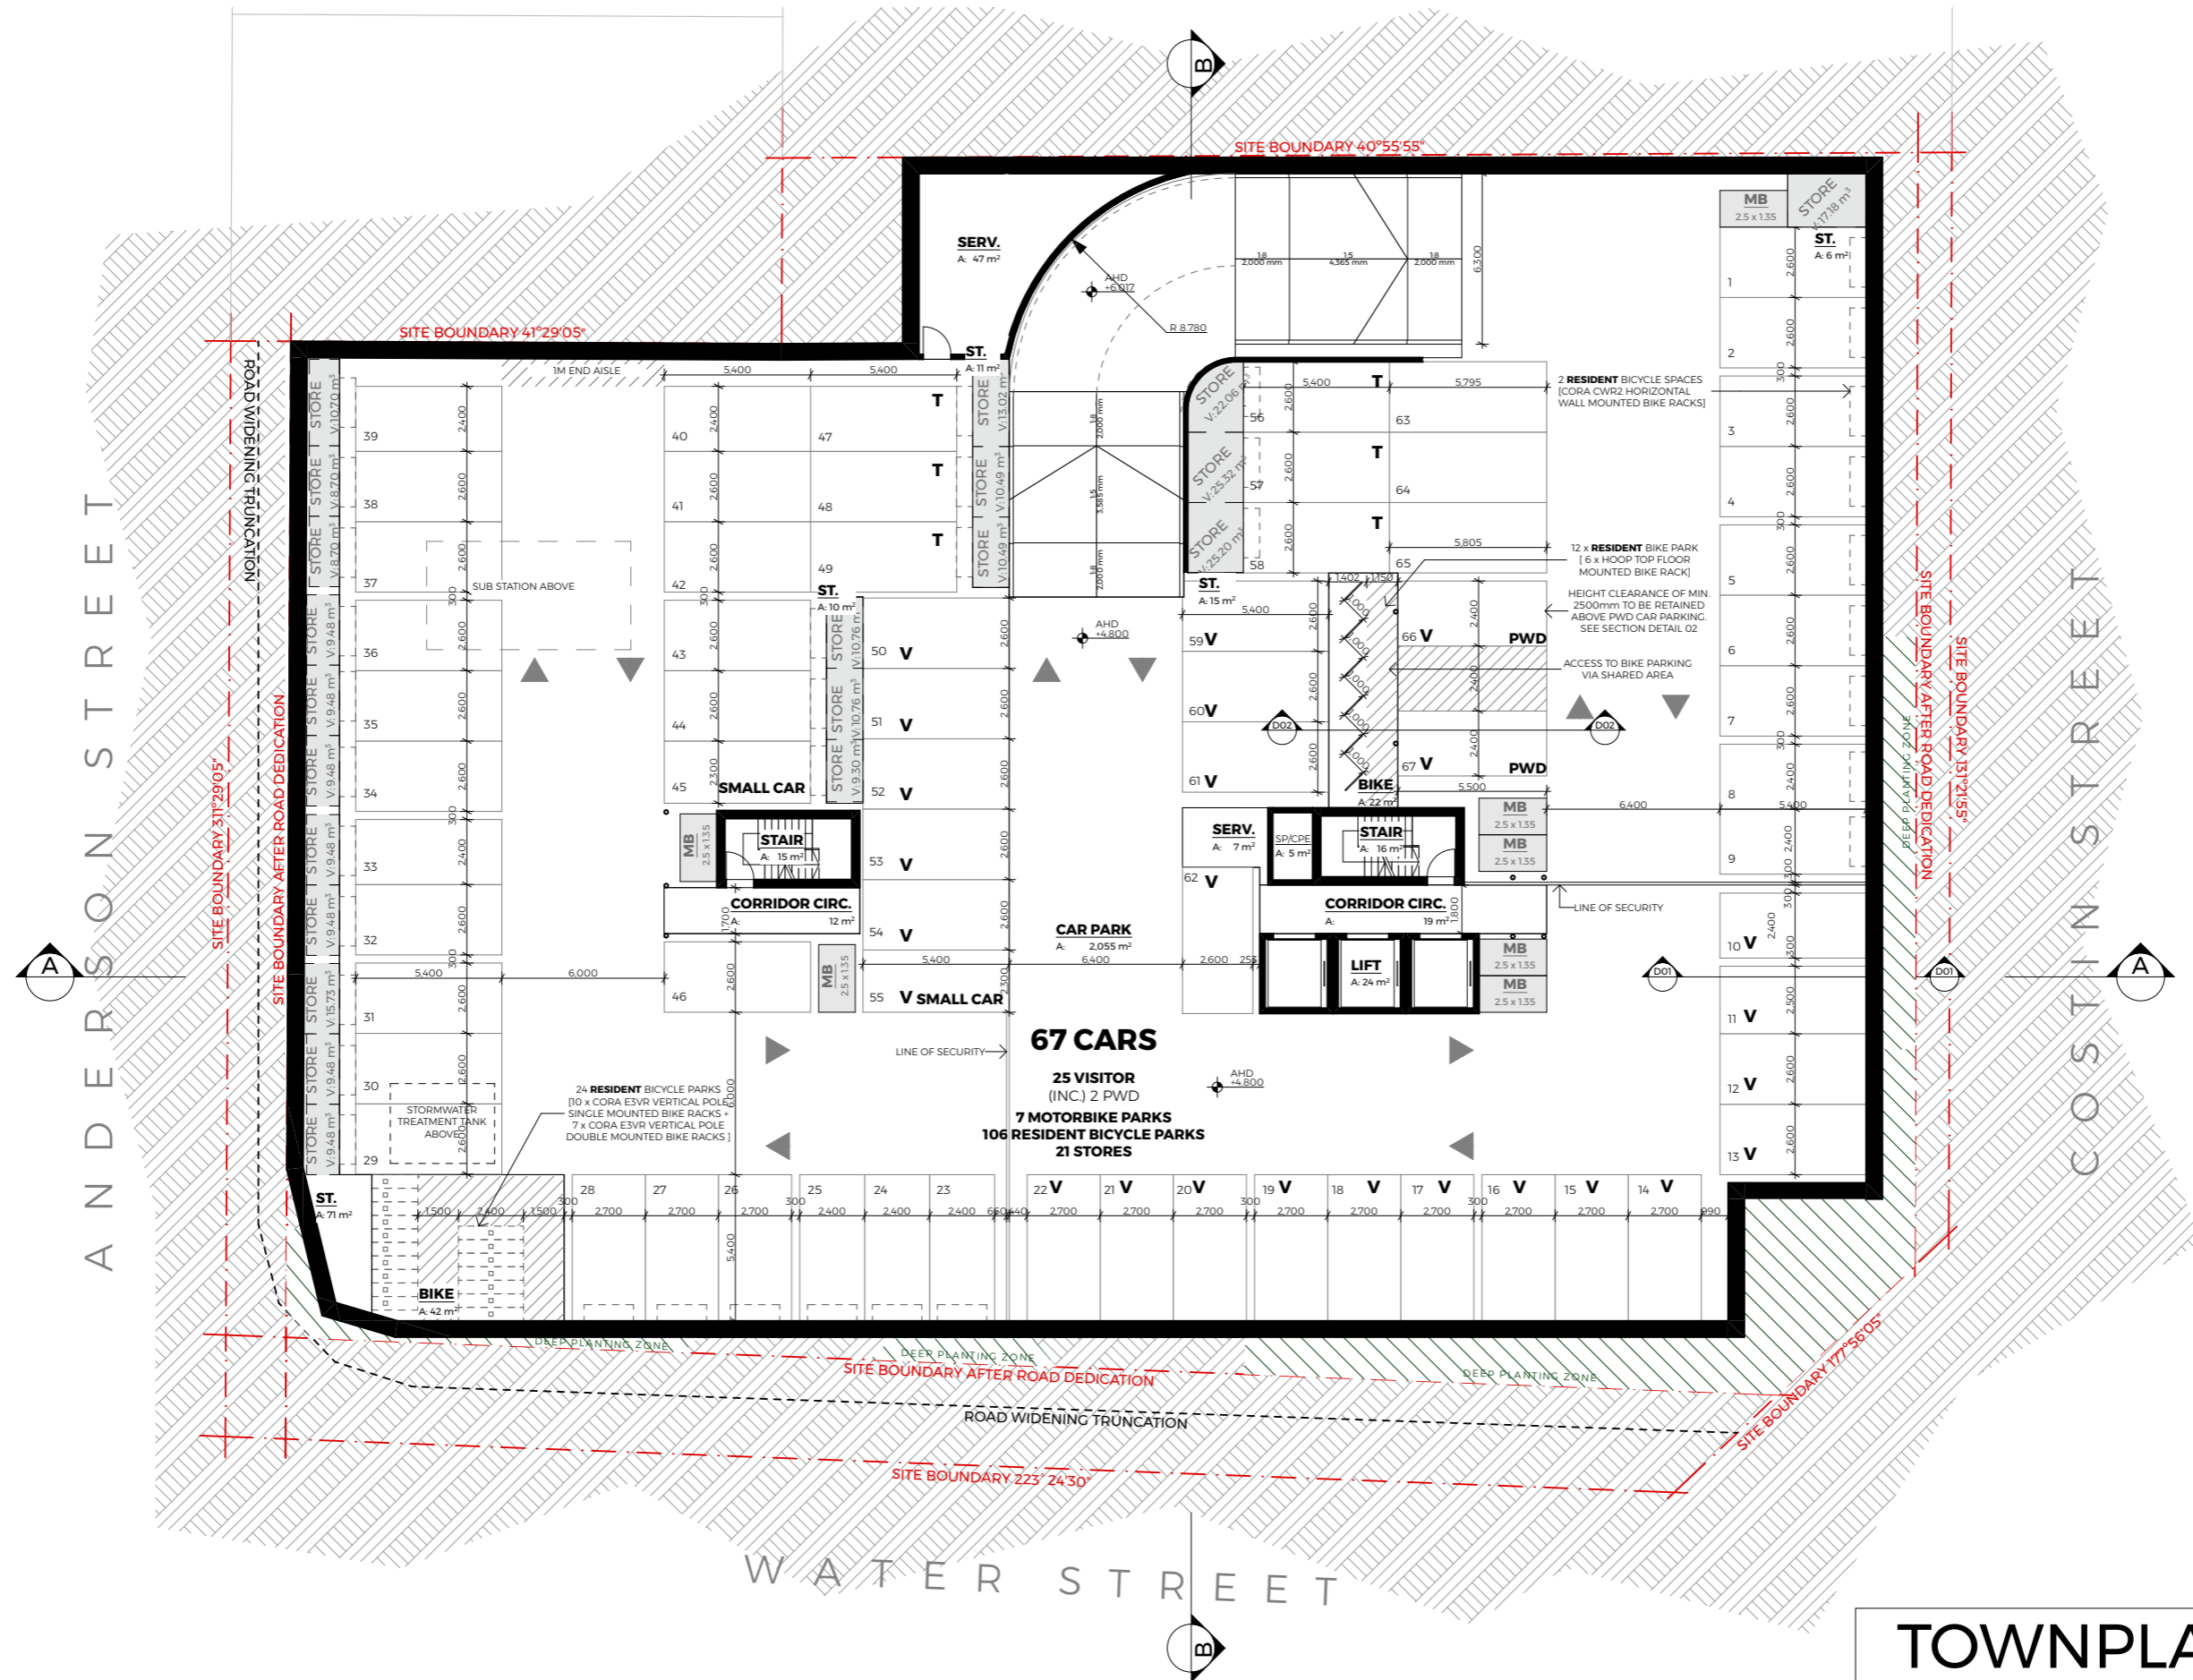
TELHA CLARKE

59 GARDEN STREET
SOUTH YARRA
PH: 03 8672 5999
E: contact@telhaclarke.com.au

TOWNPLANNING

REV	DATE	ISSUED FOR	DRAWN	CHECKED
09	1/6/2023	FOR TOWNPLANNING	LH	TC
10	12/7/2023	FOR TOWNPLANNING	LH	TC
11	10/11/2023	FOR TOWNPLANNING	LH	TC
14	17/11/2023	FOR TOWNPLANNING	LH	TC
15	12/12/2023	FOR TOWNPLANNING	LH	TC

PROJECT 15 ANDERSON STREET 15 ANDERSON ST FORTITUDE VALLEY QLD 4006	DRAWING TITLE BASEMENT 02	SCALE 1:250 @A3	DATE 13/12/2023	PLANT DATE 13/12/2023	
		DRAWN LH	CHECKED TC		
JOB NO. 21026	DRAWING NO. TP98	REVISION 15			



TOWNPLANNING

REV	DATE	ISSUED FOR	DRAWN	CHECKED
09	1/6/2023	FOR TOWNPLANNING	LH	TC
10	12/7/2023	FOR TOWNPLANNING	LH	TC
11	10/11/2023	FOR TOWNPLANNING	LH	TC
14	17/11/2023	FOR TOWNPLANNING	LH	TC
15	12/12/2023	FOR TOWNPLANNING	LH	TC

PLANS AND DOCUMENTS
referred to in the PDA
DEVELOPMENT APPROVAL

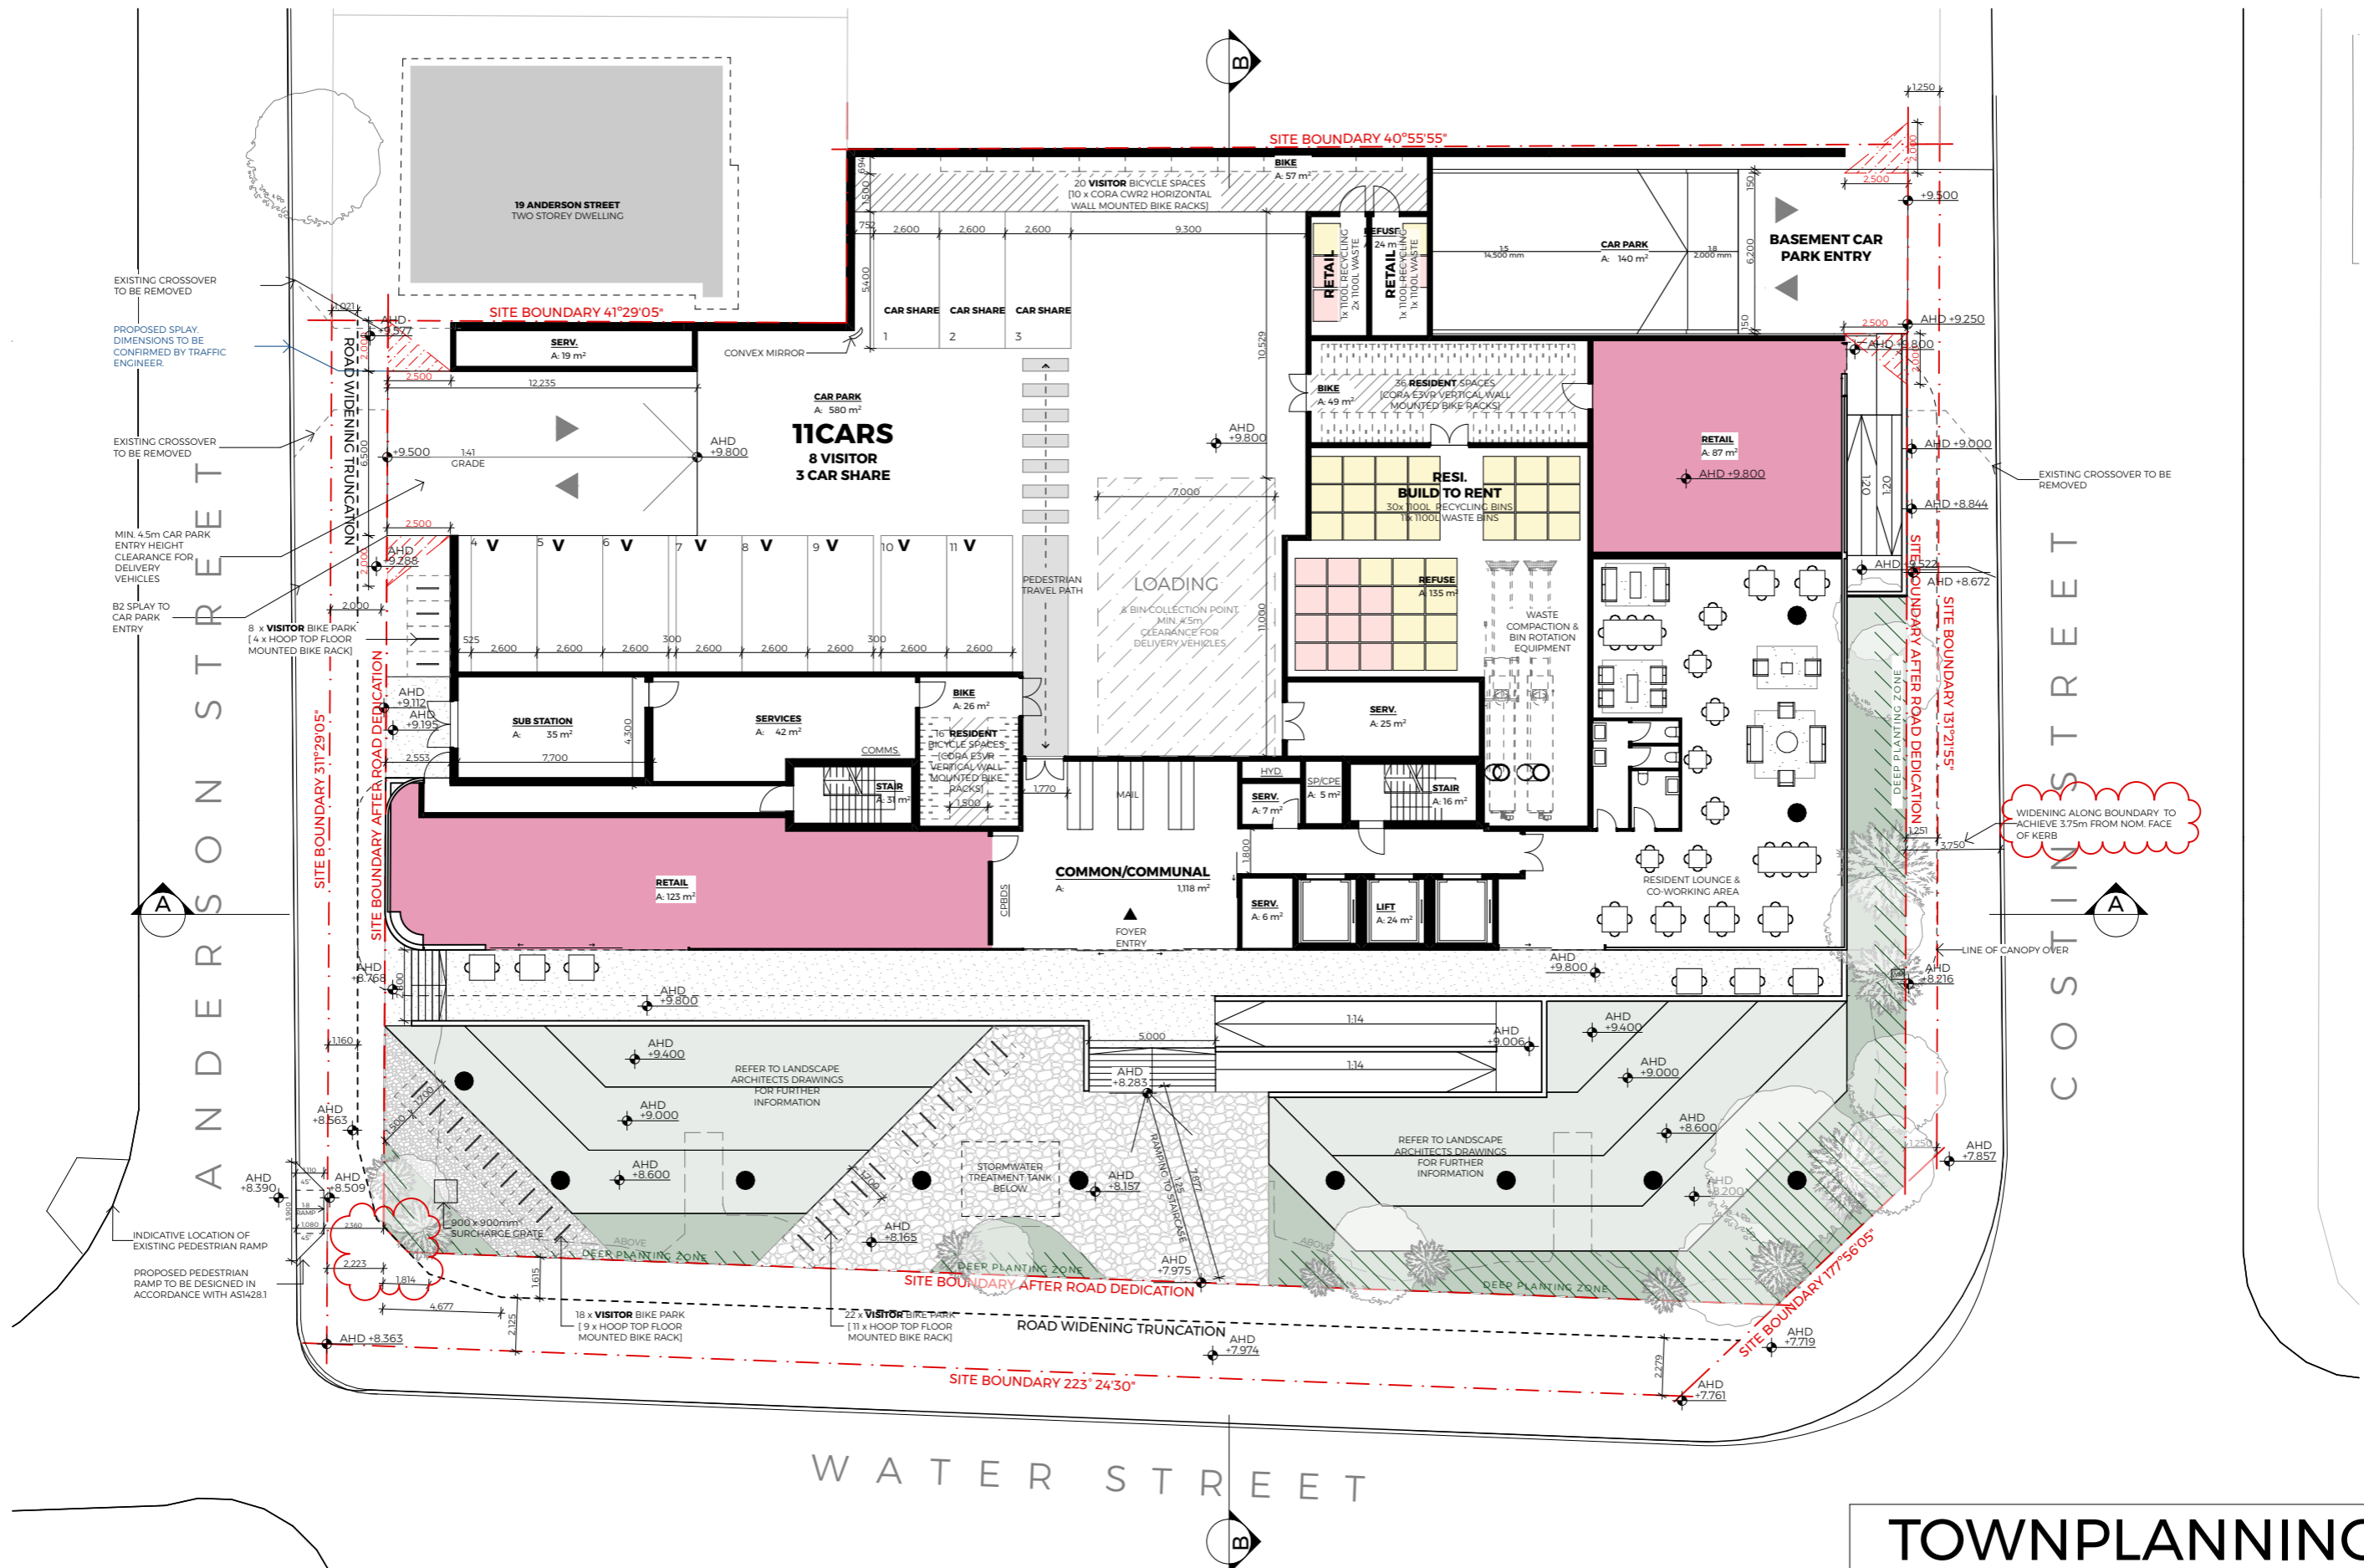
Approval no: DEV2022/1337
Date: 22 December 2023



TELHA CLARKE

59 GARDEN STREET
SOUTH YARRA
PH: 03 8672 5999
E: contact@telhaclarke.com.au

PROJECT 15 ANDERSON STREET 15 ANDERSON ST FORTITUDE VALLEY QLD 4006	DRAWING TITLE BASEMENT 01	SCALE 1:250 @A3	DATE 13/12/2023	PLOT DATE 13/12/2023	
		DRAWN LH	CHECKED TC		
JOB NO. 21026	DRAWING NO. TP99	REVISION 15			



EXISTING CROSSOVER TO BE REMOVED

PROPOSED SPAY DIMENSIONS TO BE CONFIRMED BY TRAFFIC ENGINEER.

EXISTING CROSSOVER TO BE REMOVED

MIN 4.5m CAR PARK ENTRY HEIGHT CLEARANCE FOR DELIVERY VEHICLES

B2 SPAY TO CAR PARK ENTRY

INDICATIVE LOCATION OF EXISTING PEDESTRIAN RAMP

PROPOSED PEDESTRIAN RAMP TO BE DESIGNED IN ACCORDANCE WITH AS1428.1

WIDENING ALONG BOUNDARY TO ACHIEVE 3.75m FROM NOM. FACE OF KERB


TOWNPLANNING

REV	DATE	ISSUED FOR	DRAWN	CHECKED
10	12/17/2023	FOR TOWNPLANNING	LH	TC
11	17/8/2023	FOR TOWNPLANNING	LH	TC
13	10/11/2023	FOR TOWNPLANNING	LH	TC
14	17/11/2023	FOR TOWNPLANNING	LH	TC
15	12/12/2023	FOR TOWNPLANNING	LH	TC

PLANS AND DOCUMENTS referred to in the PDA DEVELOPMENT APPROVAL

Approval no: DEV2022/1337

Date: 22 December 2023



TELHA CLARKE

59 GARDEN STREET
SOUTH YARRA
PH: 03 8672 5999
E: contact@telhaclarke.com.au

PROJECT 15 ANDERSON STREET 15 ANDERSON ST FORTITUDE VALLEY QLD 4006	DRAWING TITLE GROUND FLOOR
--	--------------------------------------

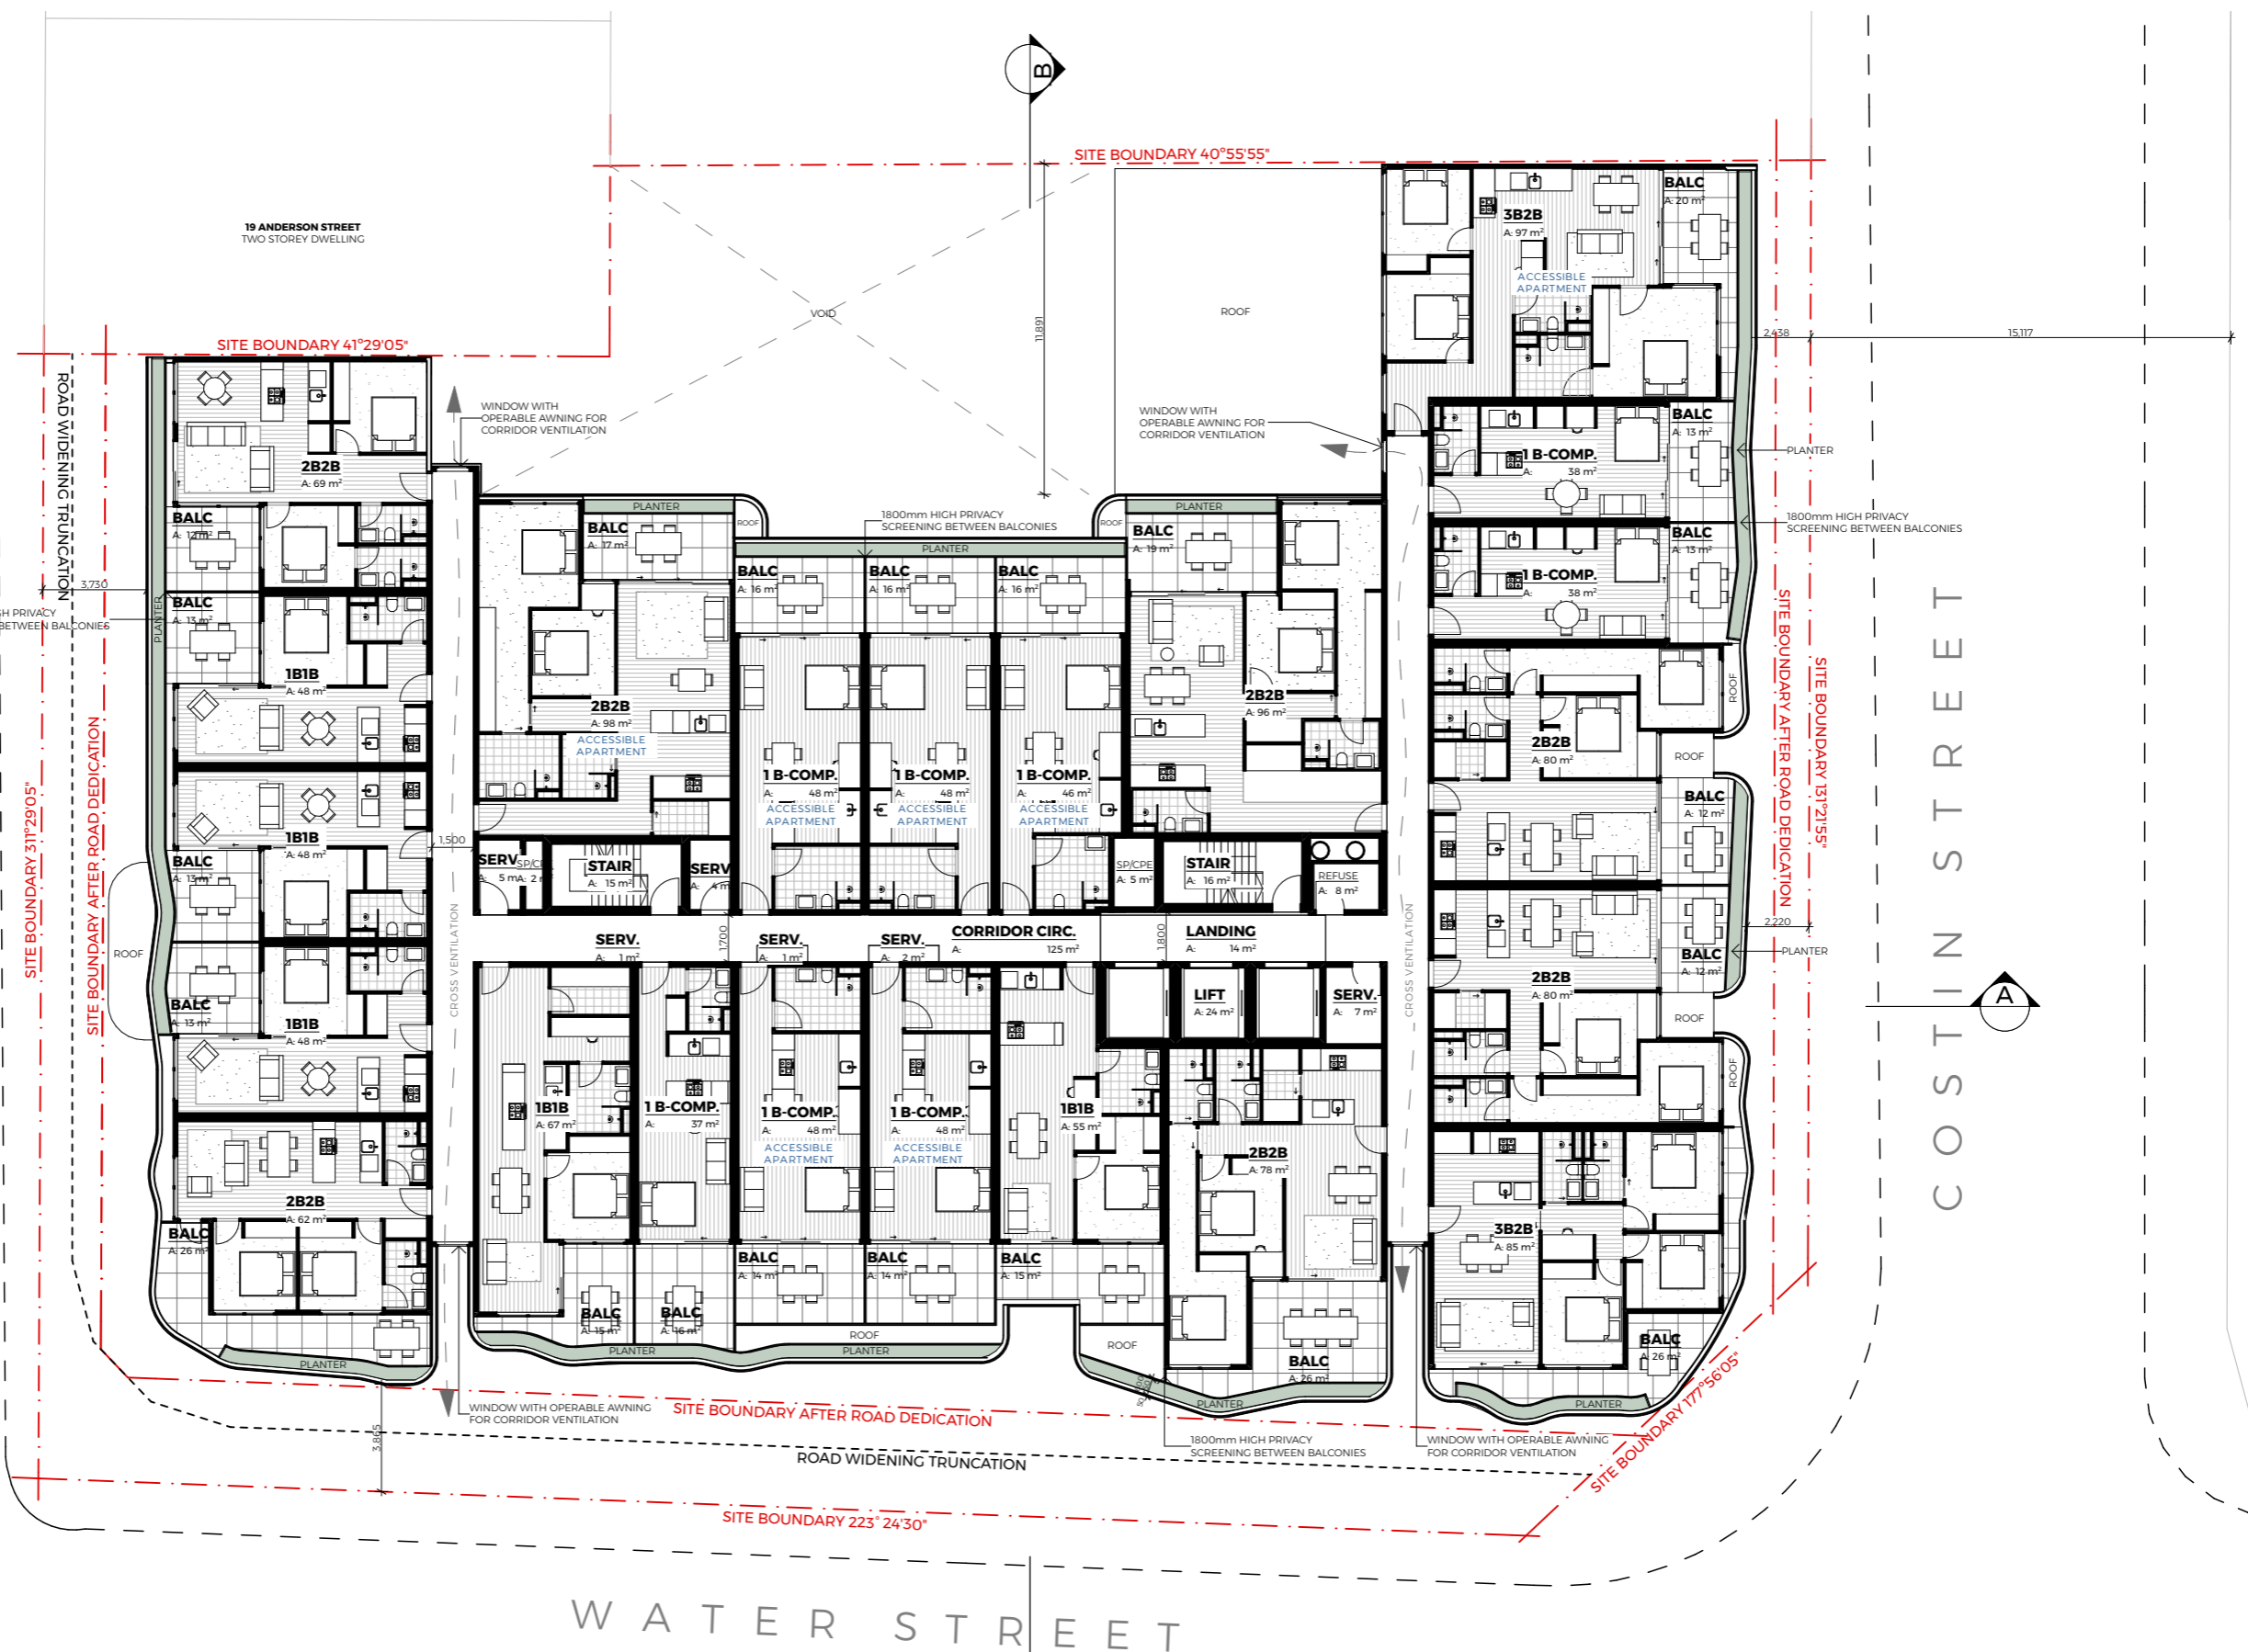
SCALE 1:250 @A3	DATE 13/12/2023	PLOT DATE 13/12/2023
DRAWN LH	CHECKED TC	
JOB NO. 21026	DRAWING NO. TP100	REVISION 15

ANDERSON STREET

COSTIN STREET

WATER STREET

19 ANDERSON STREET
TWO STOREY DWELLING




TOWNPLANNING

REV	DATE	ISSUED FOR	DRAWN	CHECKED
09	1/6/2023	FOR TOWNPLANNING	LH	TC
10	12/7/2023	FOR TOWNPLANNING	LH	TC
13	10/11/2023	FOR TOWNPLANNING	LH	TC
14	17/11/2023	FOR TOWNPLANNING	LH	TC
15	12/12/2023	FOR TOWNPLANNING	LH	TC


PLANS AND DOCUMENTS
referred to in the PDA
DEVELOPMENT APPROVAL

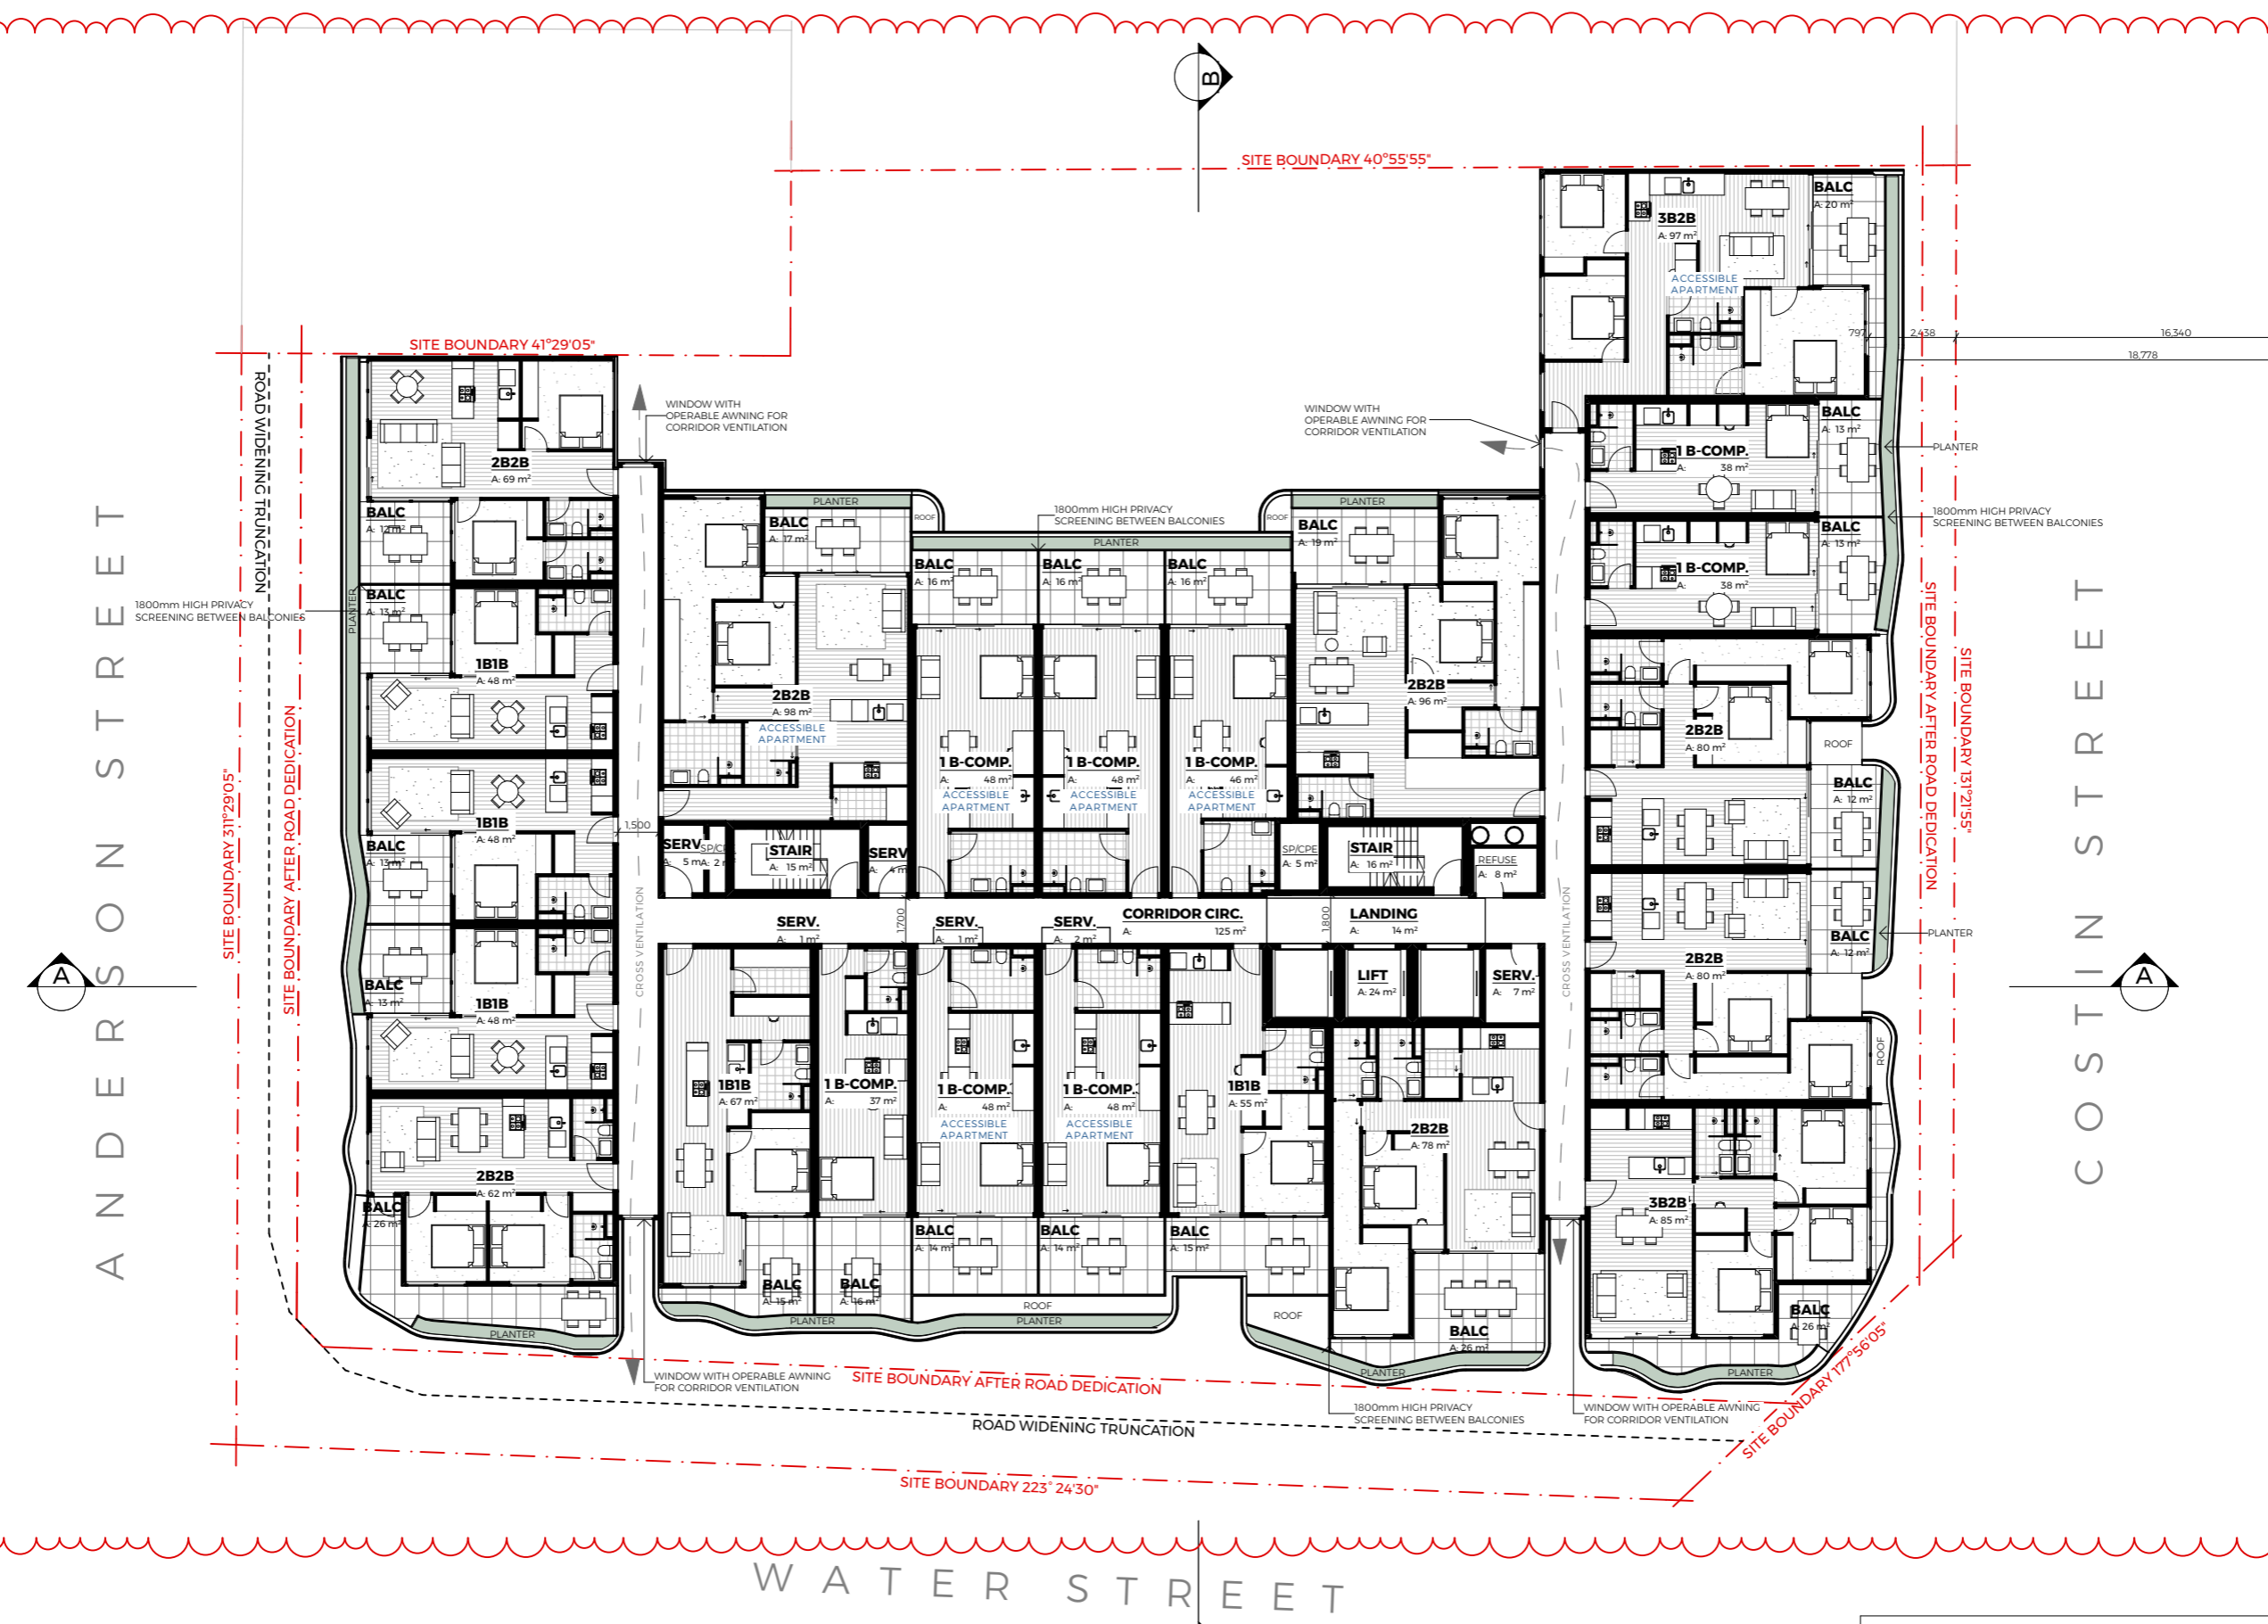
Approval no: DEV2022/1337
Date: 22 December 2023



TELHA CLARKE

59 GARDEN STREET
SOUTH YARRA
PH: 03 8672 5999
E: contact@telhaclarke.com.au

PROJECT 15 ANDERSON STREET	DRAWING TITLE LEVEL 01	SCALE 1:250 @A3	
15 ANDERSON ST FORTITUDE VALLEY QLD 4006		DATE 13/12/2023	
		DRAWN LH	PLOT DATE 13/12/2023
		CHECKED TC	CHECKED TC
		JOB NO. 21026	REVISION 15
		DRAWING NO. TP101	




TOWNPLANNING

REV	DATE	ISSUED FOR	DRAWN	CHECKED
15	12/12/2023	FOR TOWNPLANNING	LH	TC

PLANS AND DOCUMENTS referred to in the PDA DEVELOPMENT APPROVAL

 
Approval no: DEV2022/1337

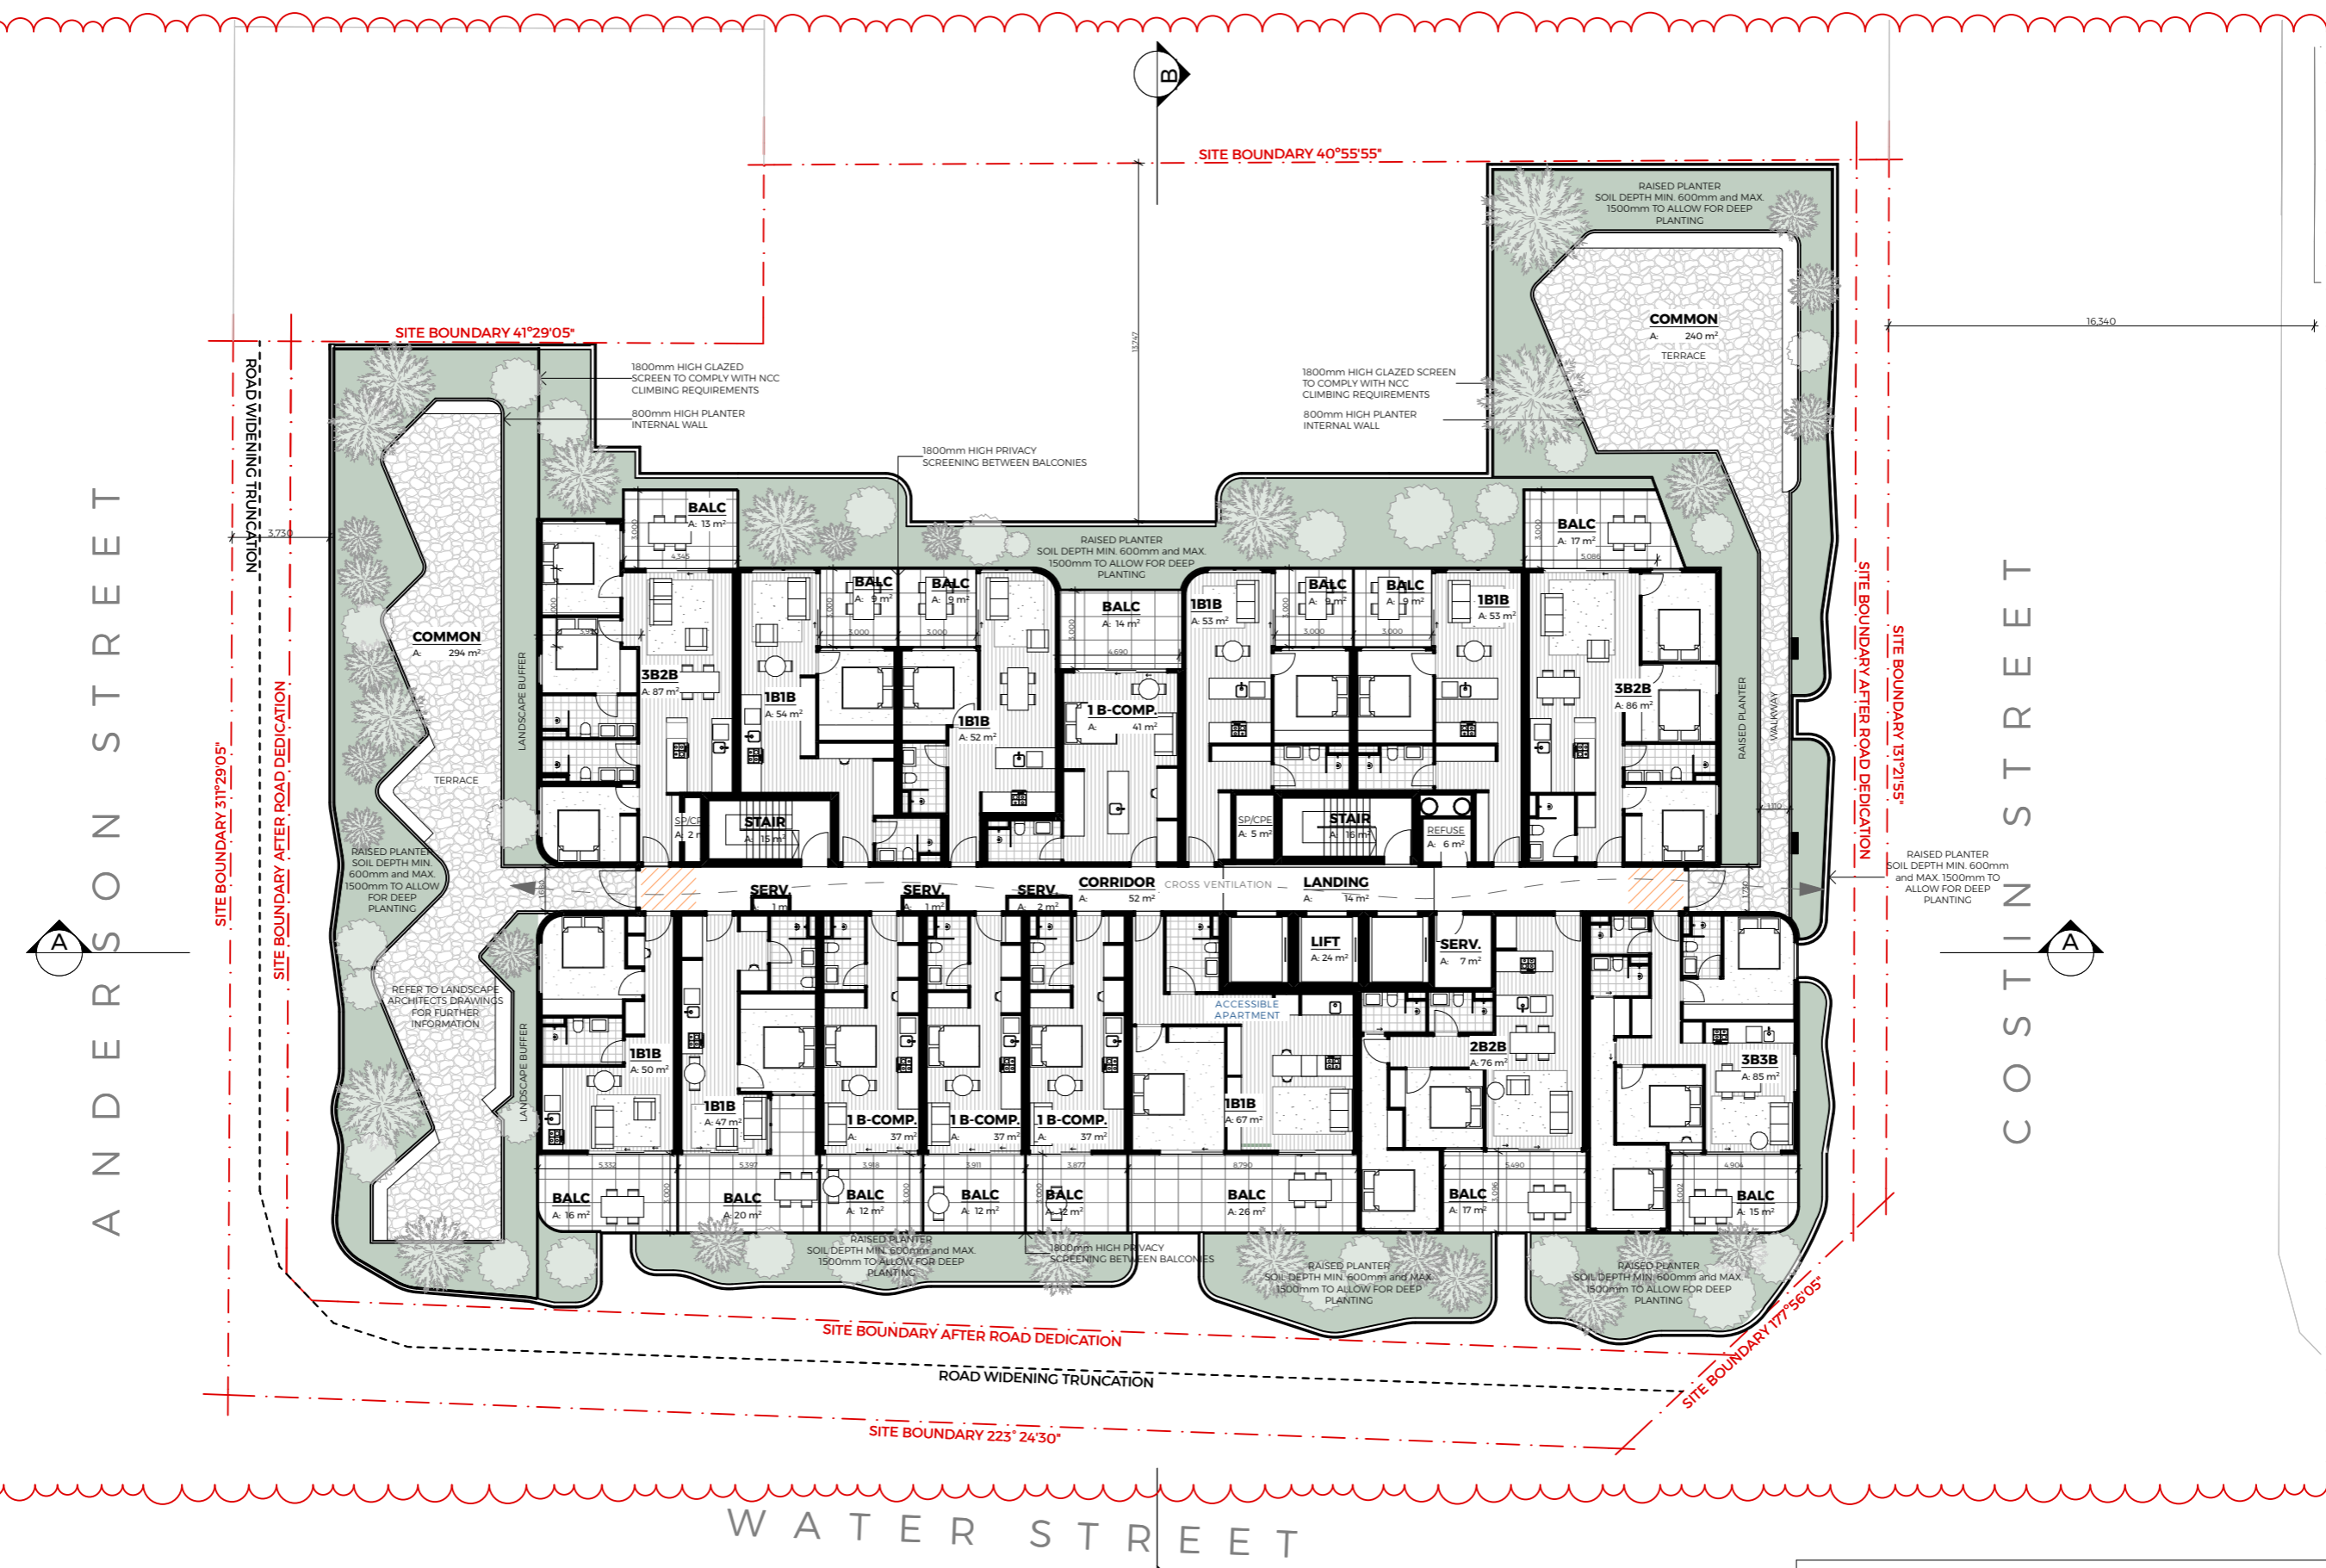
Date: 22 December 2023



TELHA CLARKE

59 GARDEN STREET
SOUTH YARRA
PH: 03 8672 5999
E: contact@telhaclarke.com.au

PROJECT 15 ANDERSON STREET 15 ANDERSON ST FORTITUDE VALLEY QLD 4006	DRAWING TITLE LEVEL 02 - LEVEL 03	SCALE 1:250 @A3	DATE 13/12/2023	PLLOT DATE 13/12/2023	
DRAWN LH	CHECKED TC	JOB NO. 21026	DRAWING NO. TP102	REVISION 15	



ANDERSON STREET

COSTIN STREET


WATER STREET

TOWNPLANNING

REV	DATE	ISSUED FOR	DRAWN	CHECKED
11	17/8/2023	FOR TOWNPLANNING		
12	11/9/2023	FOR TOWNPLANNING		
13	10/11/2023	FOR TOWNPLANNING		
14	17/11/2023	FOR TOWNPLANNING	LH	TC
15	12/12/2023	FOR TOWNPLANNING	LH	TC

PLANS AND DOCUMENTS
referred to in the PDA
DEVELOPMENT APPROVAL

Approval no: DEV2022/1337
Date: 22 December 2023



TELHA CLARKE

59 GARDEN STREET
SOUTH YARRA
PH: 03 8672 5999
E: contact@telhaclarke.com.au

PROJECT 15 ANDERSON STREET 15 ANDERSON ST FORTITUDE VALLEY QLD 4006	DRAWING TITLE LEVEL 04	SCALE 1:250 @A3	DATE 13/12/2023	PLOT DATE 13/12/2023	⊗
DRAWN LH	CHECKED TC	JOB NO. 21026	DRAWING NO. TP103	REVISION 15	



ANDERSON STREET

COSTIN STREET

WATER STREET


TOWNPLANNING

REV	DATE	ISSUED FOR	DRAWN	CHECKED
13	10/11/2023	FOR TOWNPLANNING		
14	17/11/2023	FOR TOWNPLANNING	LH	TC
15	12/12/2023	FOR TOWNPLANNING	LH	TC

PLANS AND DOCUMENTS referred to in the PDA DEVELOPMENT APPROVAL

 
Approval no: DEV2022/1337

Date: 22 December 2023



TELHA CLARKE

59 GARDEN STREET
SOUTH YARRA
PH: 03 8672 5999
E: contact@telhaclarke.com.au

PROJECT 15 ANDERSON STREET	DRAWING TITLE LEVEL 05	SCALE 1:250 @A3	
15 ANDERSON ST FORTITUDE VALLEY QLD 4006		DATE 13/12/2023	
		DRAWN LH	PLOT DATE 13/12/2023
		CHECKED TC	CHECKED TC
		JOB NO. 21026	REVISION 15
		DRAWING NO. TP104	

ANDERSON STREET

COSTIN STREET

WATER STREET




TOWNPLANNING

REV	DATE	ISSUED FOR	DRAWN	CHECKED
15	12/12/2023	FOR TOWNPLANNING	LH	TC

PLANS AND DOCUMENTS referred to in the PDA DEVELOPMENT APPROVAL

 
Approval no: DEV2022/1337

Date: 22 December 2023



TELHA CLARKE

59 GARDEN STREET
SOUTH YARRA
PH: 03 8672 5999
E: contact@telhaclarke.com.au

PROJECT 15 ANDERSON STREET 15 ANDERSON ST FORTITUDE VALLEY QLD 4006	DRAWING TITLE LEVEL 06 - LEVEL 07	SCALE 1:250 @A3	
DATE 13/12/2023	PLOT DATE 13/12/2023	CHECKED TC	
DRAWN LH	CHECKED TC	JOB NO. 21026	REVISION 15

ANDERSON STREET

COSTIN STREET

WATER STREET




TOWNPLANNING

REV	DATE	ISSUED FOR	DRAWN	CHECKED
15	12/12/2023	FOR TOWNPLANNING	LH	TC

 
PLANS AND DOCUMENTS referred to in the PDA DEVELOPMENT APPROVAL

Approval no: DEV2022/1337
 Date: 22 December 2023



TELHA CLARKE

59 GARDEN STREET
 SOUTH YARRA
 PH: 03 8672 5999
 E: contact@telhaclarke.com.au

PROJECT 15 ANDERSON STREET 15 ANDERSON ST FORTITUDE VALLEY QLD 4006	DRAWING TITLE LEVEL 08	SCALE 1:250 @A3	DATE 13/12/2023	PLOT DATE 13/12/2023	
DRAWN LH	CHECKED TC	JOB NO. 21026	DRAWING NO. TP106	REVISION 15	

ANDERSON STREET

COSTIN STREET

WATER STREET




TOWNPLANNING

REV	DATE	ISSUED FOR	DRAWN	CHECKED
15	12/12/2023	FOR TOWNPLANNING	LH	TC

 
PLANS AND DOCUMENTS
referred to in the PDA
DEVELOPMENT APPROVAL

Approval no: DEV2022/1337
Date: 22 December 2023



TELHA CLARKE

59 GARDEN STREET
SOUTH YARRA
PH: 03 8672 5999
E: contact@telhaclarke.com.au

PROJECT 15 ANDERSON STREET 15 ANDERSON ST FORTITUDE VALLEY QLD 4006	DRAWING TITLE LEVEL 09 - LEVEL 10	SCALE 1:250 @A3	
DATE 13/12/2023	PLOT DATE 13/12/2023	CHECKED TC	
DRAWN LH	CHECKED TC	JOB NO. 21026	REVISION 15

ANDERSON STREET

COSTIN STREET

WATER STREET




TOWNPLANNING

REV	DATE	ISSUED FOR	DRAWN	CHECKED
15	12/12/2023	FOR TOWNPLANNING	LH	TC

 
PLANS AND DOCUMENTS referred to in the PDA DEVELOPMENT APPROVAL

Approval no: DEV2022/1337
Date: 22 December 2023



TELHA CLARKE

59 GARDEN STREET
SOUTH YARRA
PH: 03 8672 5999
E: contact@telhaclarke.com.au

PROJECT 15 ANDERSON STREET 15 ANDERSON ST FORTITUDE VALLEY QLD 4006	DRAWING TITLE LEVEL 11	SCALE 1:250 @A3	DATE 13/12/2023	PLOT DATE 13/12/2023	
DRAWN LH	CHECKED TC	JOB NO. 21026	DRAWING NO. TP108	REVISION 15	

ANDERSON STREET

COSTIN STREET

WATER STREET




TOWNPLANNING

REV	DATE	ISSUED FOR	DRAWN	CHECKED
15	12/12/2023	FOR TOWNPLANNING	LH	TC

PLANS AND DOCUMENTS referred to in the PDA DEVELOPMENT APPROVAL

 
Approval no: DEV2022/1337

Date: 22 December 2023



TELHA CLARKE

59 GARDEN STREET
SOUTH YARRA
PH: 03 8672 5999
E: contact@telhaclarke.com.au

PROJECT 15 ANDERSON STREET 15 ANDERSON ST FORTITUDE VALLEY QLD 4006	DRAWING TITLE LEVEL 12 - LEVEL 13	SCALE 1:250 @A3	
DATE 13/12/2023	PLOT DATE 13/12/2023	CHECKED TC	
DRAWN LH	CHECKED TC	JOB NO. 21026	REVISION 15

ANDERSON STREET

COSTIN STREET

WATER STREET




TOWNPLANNING

REV	DATE	ISSUED FOR	DRAWN	CHECKED
15	12/12/2023	FOR TOWNPLANNING	LH	TC

PLANS AND DOCUMENTS referred to in the PDA DEVELOPMENT APPROVAL


Approval no: DEV2022/1337

Date: 22 December 2023



TELHA CLARKE

59 GARDEN STREET
SOUTH YARRA
PH: 03 8672 5999
E: contact@telhaclarke.com.au

PROJECT 15 ANDERSON STREET 15 ANDERSON ST FORTITUDE VALLEY QLD 4006	DRAWING TITLE LEVEL 14	SCALE 1:250 @A3	DATE 13/12/2023	PLOT DATE 13/12/2023	
DRAWN LH	CHECKED TC	JOB NO. 21026	DRAWING NO. TP110	REVISION 15	

ANDERSON STREET

COSTIN STREET

WATER STREET




TOWNPLANNING

REV	DATE	ISSUED FOR	DRAWN	CHECKED
15	12/12/2023	FOR TOWNPLANNING	LH	TC

 
PLANS AND DOCUMENTS
referred to in the PDA
DEVELOPMENT APPROVAL

Approval no: DEV2022/1337
Date: 22 December 2023



TELHA CLARKE

59 GARDEN STREET
SOUTH YARRA
PH: 03 8672 5999
E: contact@telhaclarke.com.au

PROJECT 15 ANDERSON STREET 15 ANDERSON ST FORTITUDE VALLEY QLD 4006	DRAWING TITLE LEVEL 15-16	SCALE 1:250 @A3	DATE 13/12/2023	PLOT DATE 13/12/2023	
DRAWN LH	CHECKED TC	JOB NO. 21026	DRAWING NO. TP111	REVISION 15	

ANDERSON STREET

COSTIN STREET

WATER STREET




TOWNPLANNING

REV	DATE	ISSUED FOR	DRAWN	CHECKED
15	12/12/2023	FOR TOWNPLANNING	LH	TC

 
PLANS AND DOCUMENTS
referred to in the PDA
DEVELOPMENT APPROVAL

Approval no: DEV2022/1337
Date: 22 December 2023



TELHA CLARKE

59 GARDEN STREET
SOUTH YARRA
PH: 03 8672 5999
E: contact@telhaclarke.com.au

PROJECT 15 ANDERSON STREET 15 ANDERSON ST FORTITUDE VALLEY QLD 4006	DRAWING TITLE LEVEL 17	SCALE 1:250 @A3	DATE 13/12/2023	PLOT DATE 13/12/2023	
DRAWN LH	CHECKED TC	JOB NO. 21026	DRAWING NO. TP112	REVISION 15	

ANDERSON STREET

COSTIN STREET

WATER STREET




TOWNPLANNING

REV	DATE	ISSUED FOR	DRAWN	CHECKED
15	12/12/2023	FOR TOWNPLANNING	LH	TC

PLANS AND DOCUMENTS referred to in the PDA DEVELOPMENT APPROVAL

 
Approval no: DEV2022/1337

Date: 22 December 2023



TELHA CLARKE

59 GARDEN STREET
SOUTH YARRA
PH: 03 8672 5999
E: contact@telhaclarke.com.au

PROJECT 15 ANDERSON STREET 15 ANDERSON ST FORTITUDE VALLEY QLD 4006	DRAWING TITLE LEVEL 18-19	SCALE 1:250 @A3	DATE 13/12/2023	PLOT DATE 13/12/2023	
DRAWN LH	CHECKED TC	JOB NO. 21026	DRAWING NO. TP113	REVISION 15	

ANDERSON STREET

COSTIN STREET

WATER STREET




TOWNPLANNING

REV	DATE	ISSUED FOR	DRAWN	CHECKED
15	12/12/2023	FOR TOWNPLANNING	LH	TC

 
PLANS AND DOCUMENTS referred to in the PDA DEVELOPMENT APPROVAL

Approval no: DEV2022/1337
Date: 22 December 2023



TELHA CLARKE

59 GARDEN STREET
SOUTH YARRA
PH: 03 8672 5999
E: contact@telhaclarke.com.au

PROJECT 15 ANDERSON STREET 15 ANDERSON ST FORTITUDE VALLEY QLD 4006	DRAWING TITLE LEVEL 20	SCALE 1:250 @A3	
DATE 13/12/2023	PLOT DATE 13/12/2023	CHECKED TC	
DRAWN LH	CHECKED TC	JOB NO. 21026	REVISION 15
DRAWING NO. TP114			



ANDERSON STREET

COSTIN STREET

WATER STREET


TOWNPLANNING

REV	DATE	ISSUED FOR	DRAWN	CHECKED
15	12/12/2023	FOR TOWNPLANNING	LH	TC

PLANS AND DOCUMENTS referred to in the PDA DEVELOPMENT APPROVAL

 
Approval no: DEV2022/1337

Date: 22 December 2023



TELHA CLARKE

59 GARDEN STREET
SOUTH YARRA
PH: 03 8672 5999
E: contact@telhaclarke.com.au

PROJECT 15 ANDERSON STREET 15 ANDERSON ST FORTITUDE VALLEY QLD 4006	DRAWING TITLE LEVEL 21 - LEVEL 22	SCALE 1:250 @A3	
DATE 13/12/2023	PLOT DATE 13/12/2023	CHECKED TC	
DRAWN LH	CHECKED TC	JOB NO. 21026	REVISION 15

ANDERSON STREET

COSTIN STREET

WATER STREET




TOWNPLANNING

REV	DATE	ISSUED FOR	DRAWN	CHECKED
15	12/12/2023	FOR TOWNPLANNING	LH	TC

PLANS AND DOCUMENTS referred to in the PDA DEVELOPMENT APPROVAL

 
Approval no: DEV2022/1337

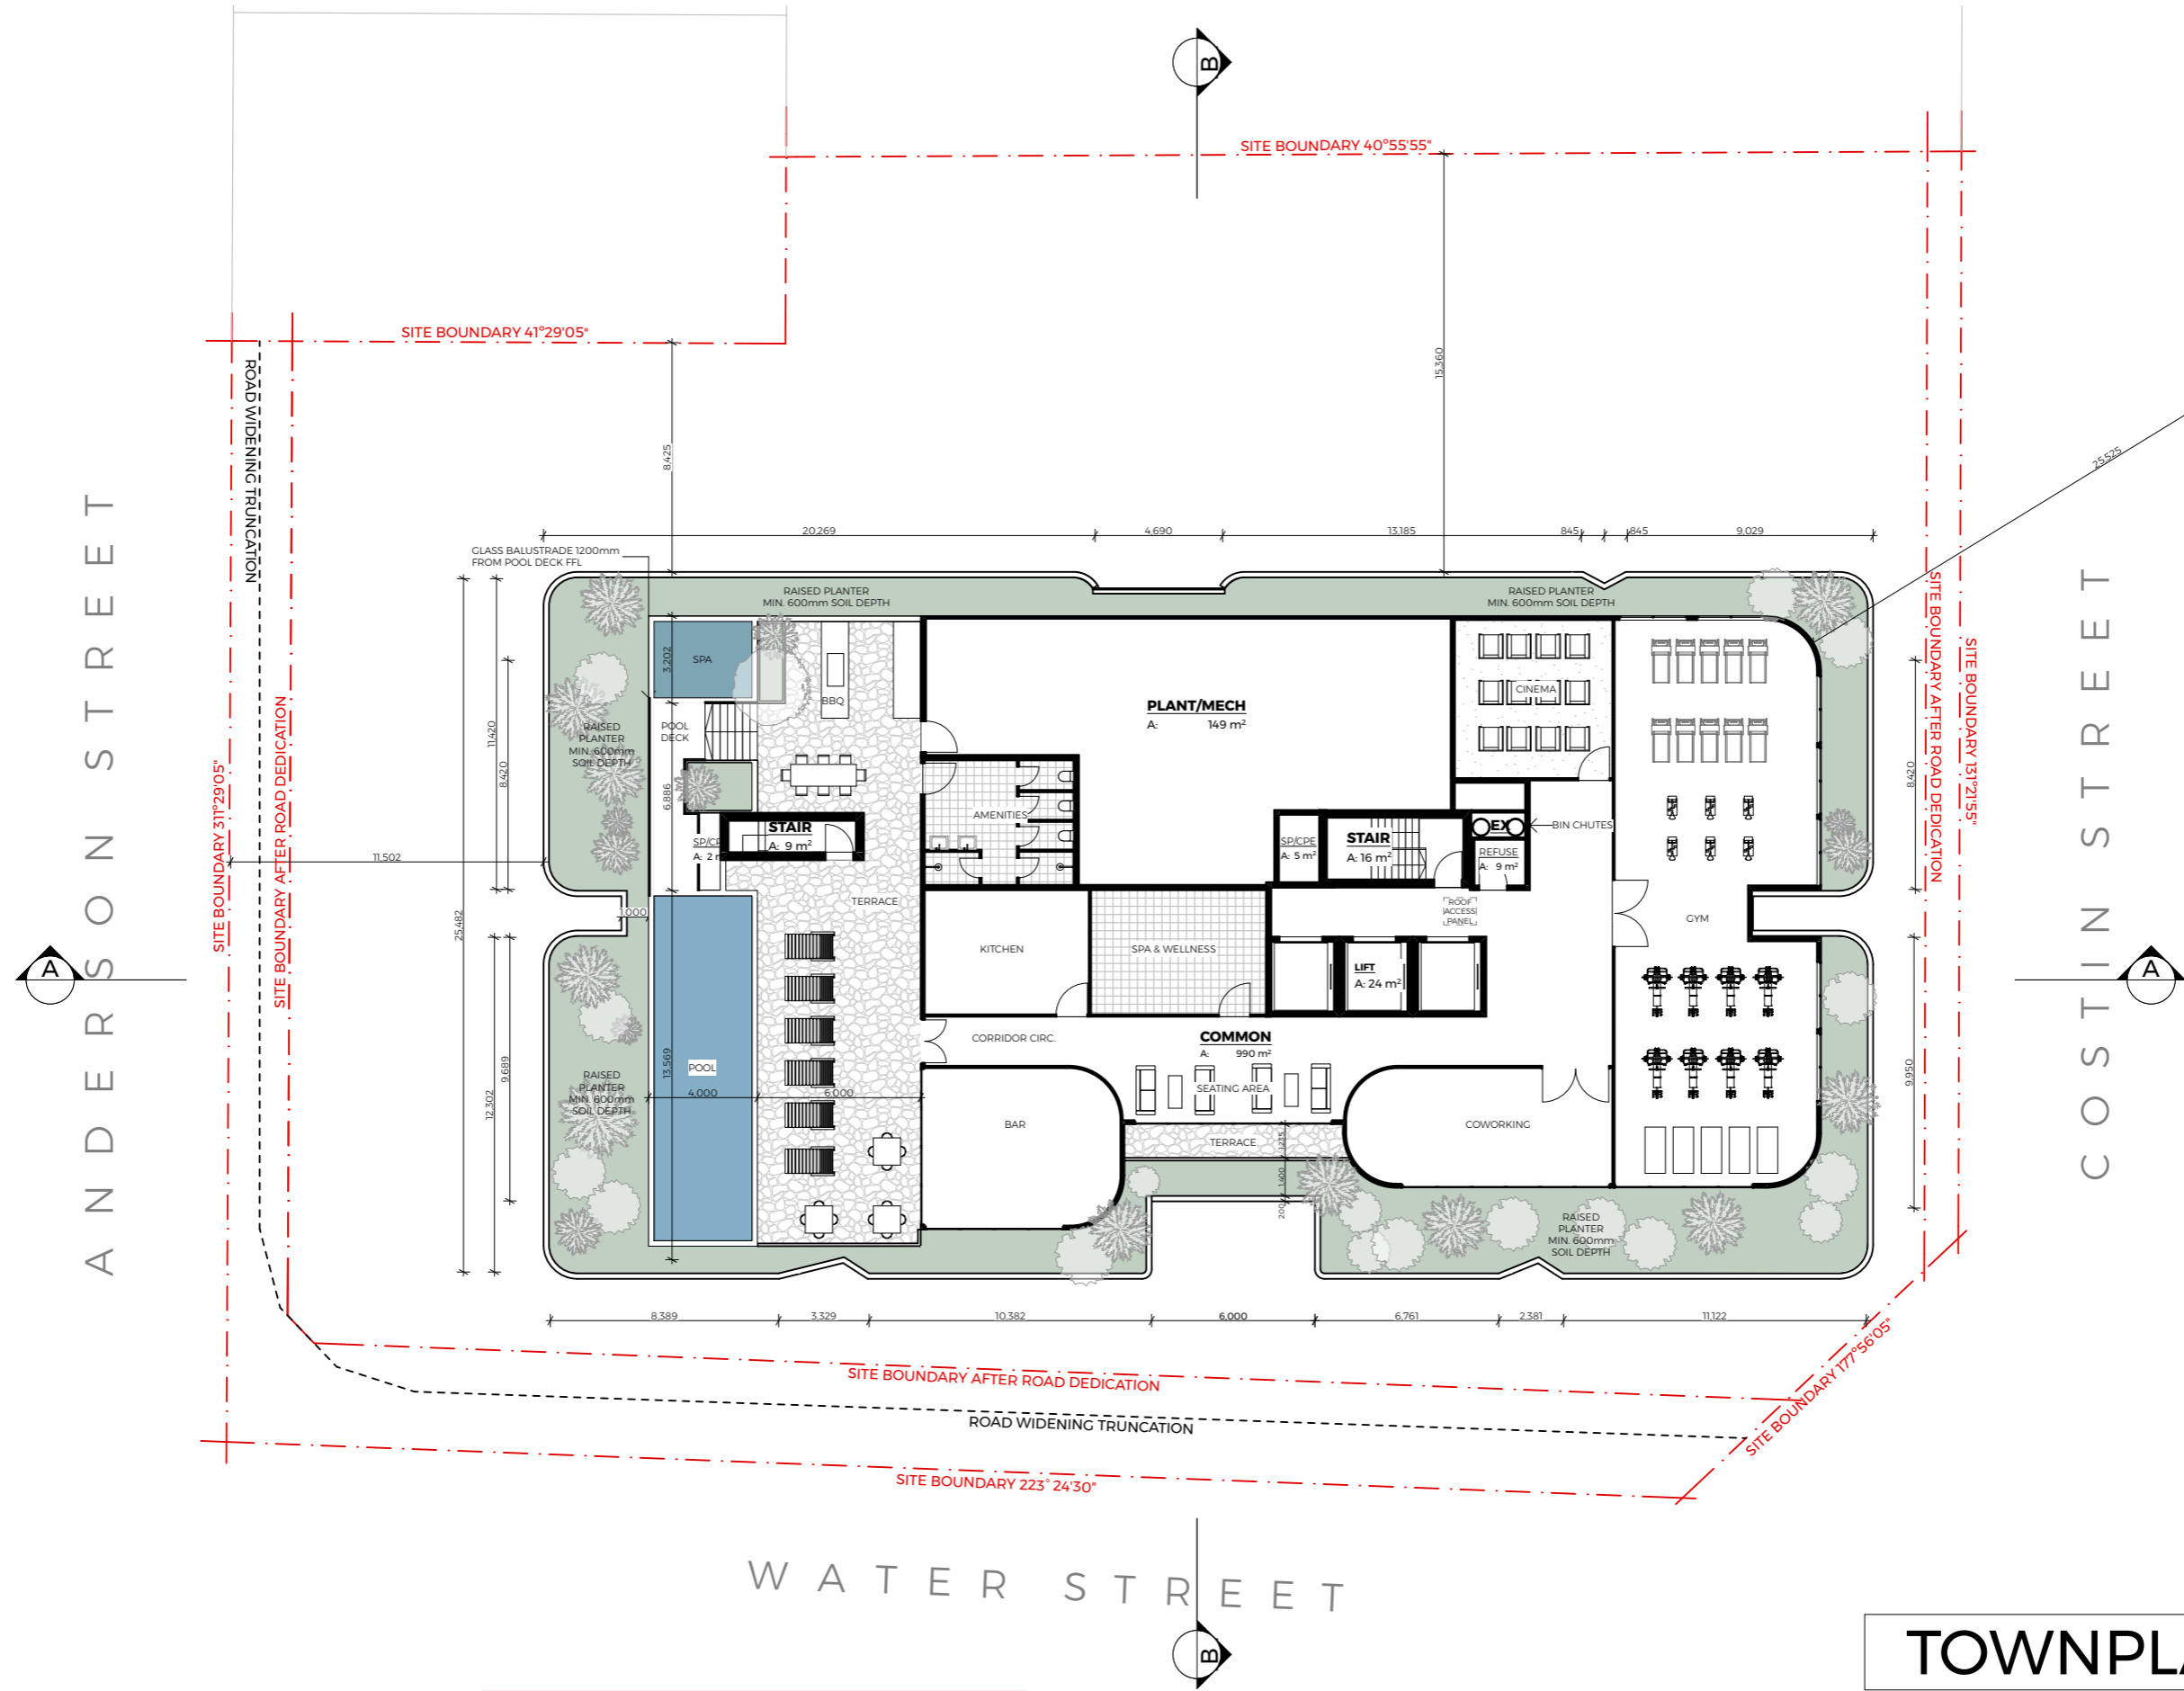
Date: 22 December 2023



TELHA CLARKE

59 GARDEN STREET
SOUTH YARRA
PH: 03 8672 5999
E: contact@telhaclarke.com.au

PROJECT 15 ANDERSON STREET 15 ANDERSON ST FORTITUDE VALLEY QLD 4006	DRAWING TITLE LEVEL 23	SCALE 1:250 @A3	DATE 13/12/2023	PLOT DATE 13/12/2023	
DRAWN LH	CHECKED TC	JOB NO. 21026	DRAWING NO. TP116	REVISION 15	




TOWNPLANNING

REV	DATE	ISSUED FOR	DRAWN	CHECKED
09	1/6/2023	FOR TOWNPLANNING	LH	TC
10	12/7/2023	FOR TOWNPLANNING	LH	TC
13	10/11/2023	FOR TOWNPLANNING	LH	TC
14	17/11/2023	FOR TOWNPLANNING	LH	TC
15	12/12/2023	FOR TOWNPLANNING	LH	TC

PLANS AND DOCUMENTS
referred to in the PDA
DEVELOPMENT APPROVAL

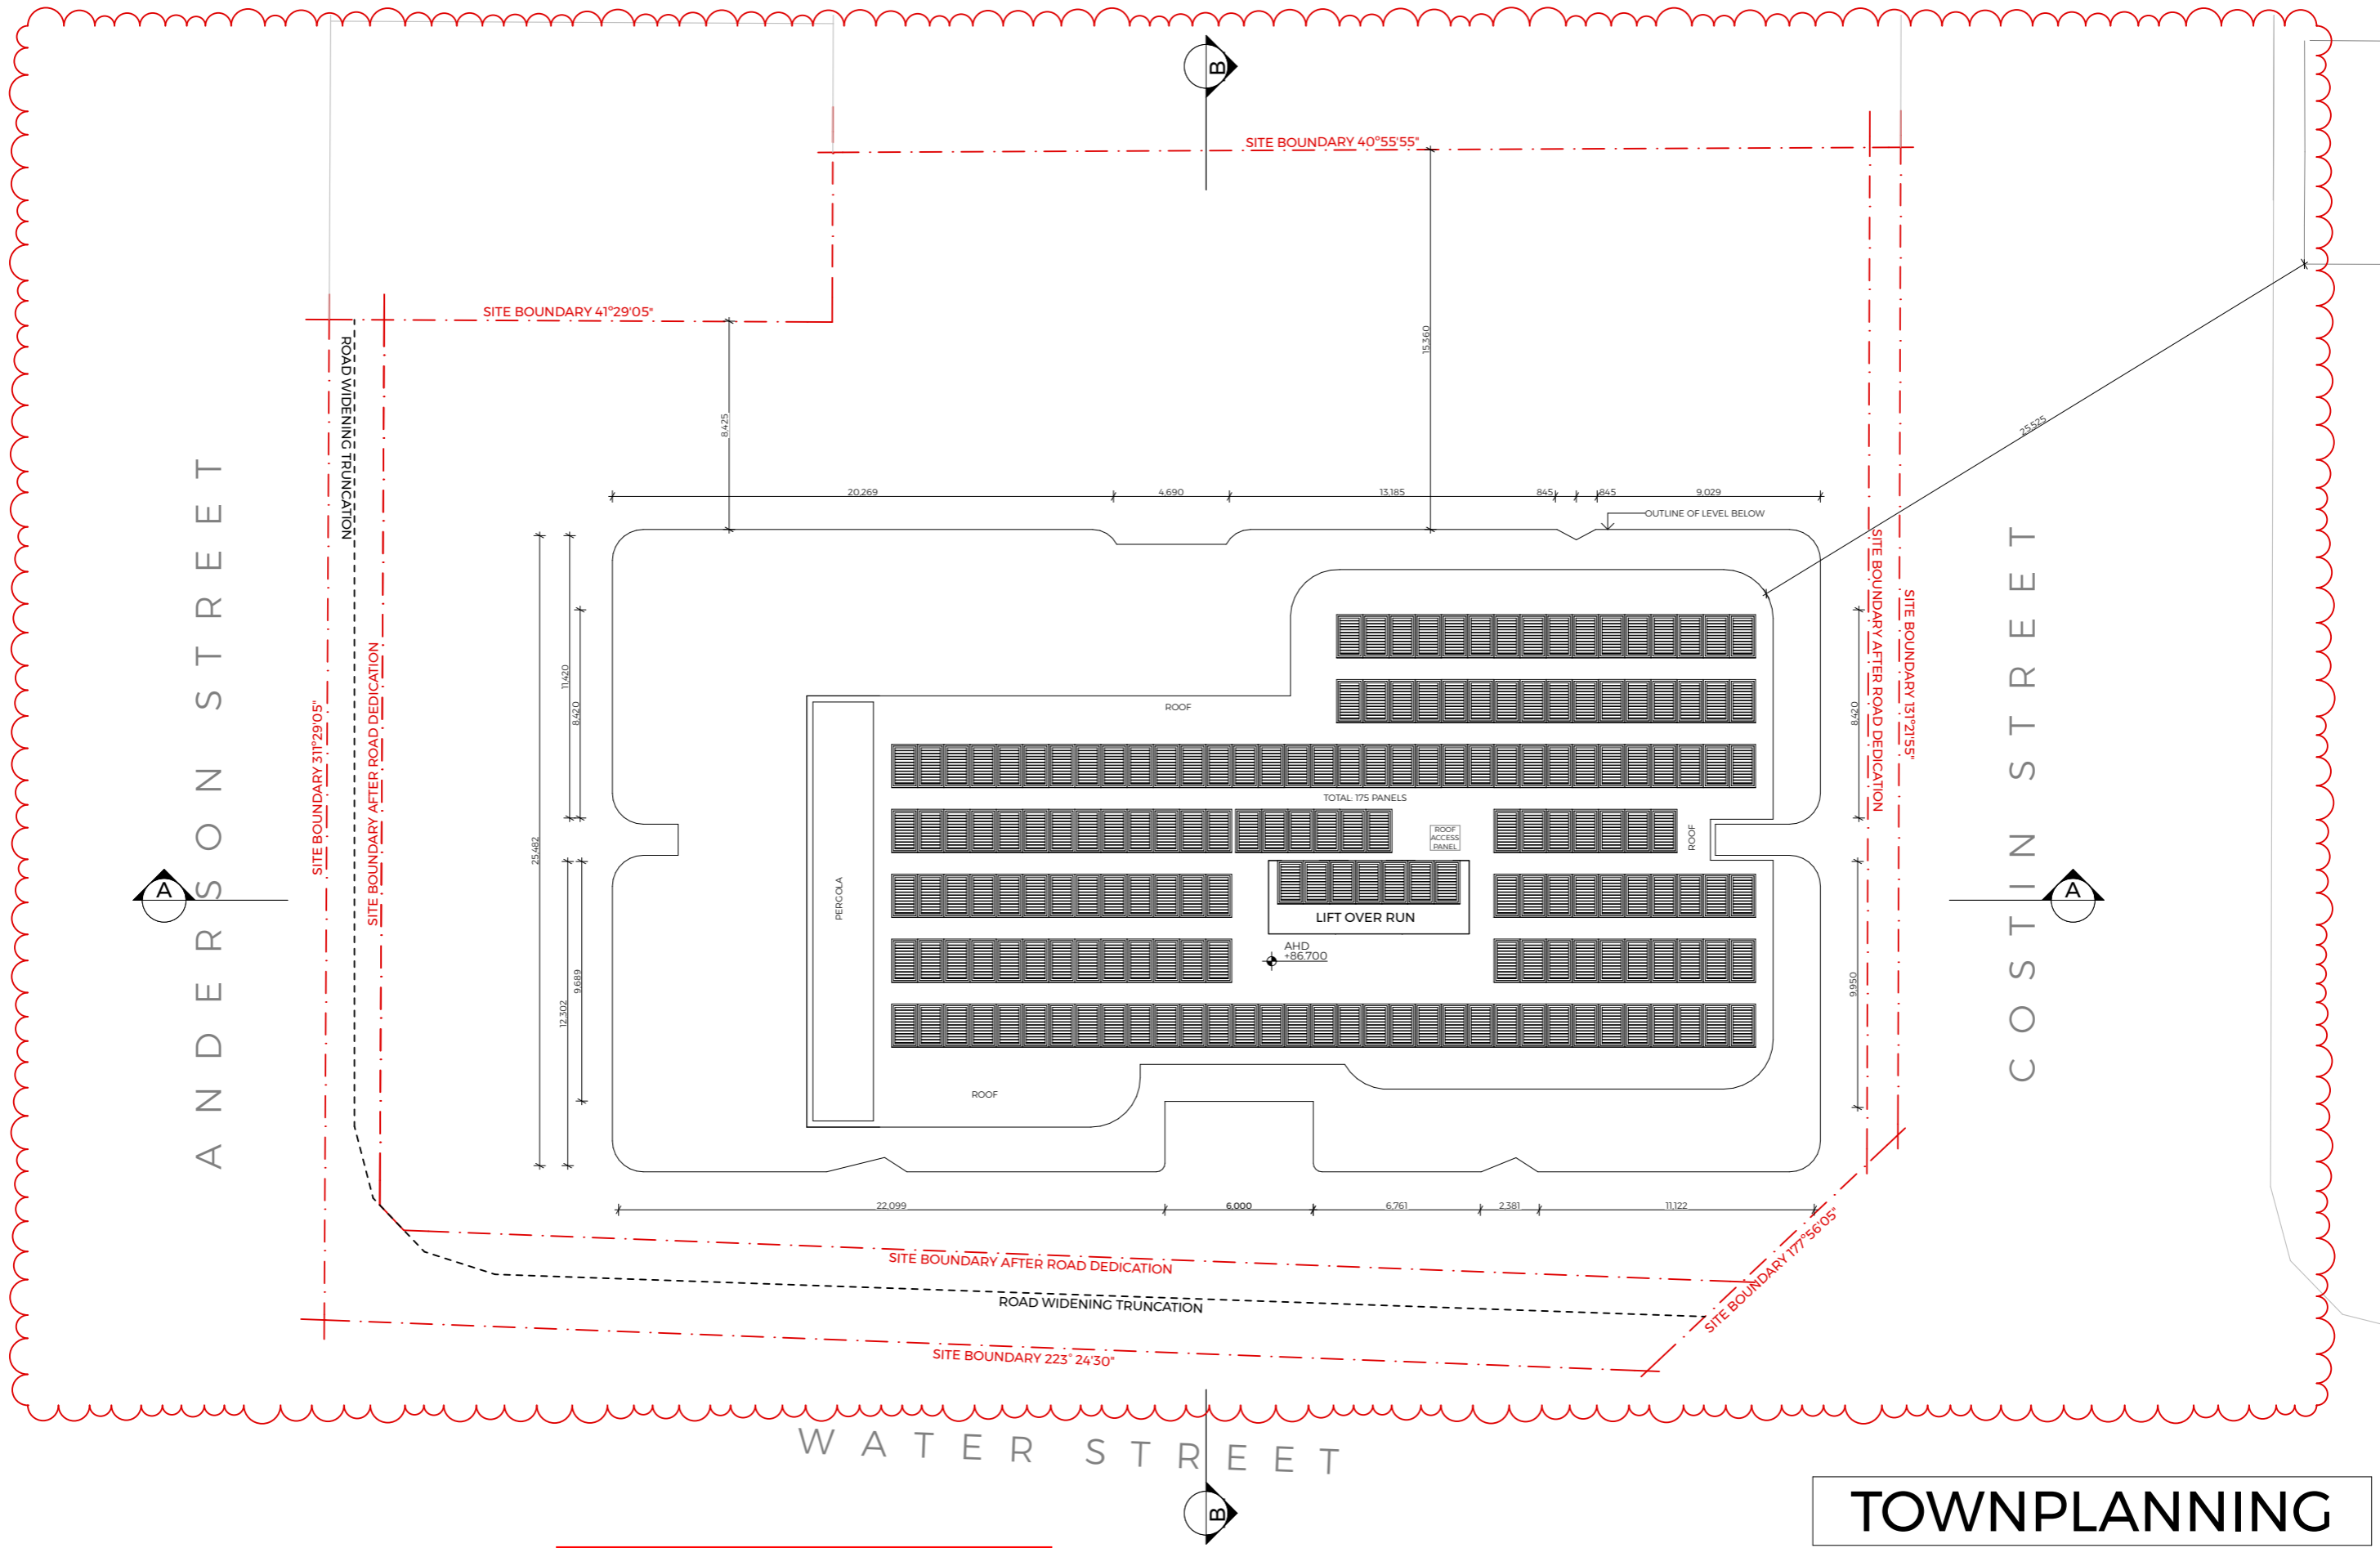
Approval no: DEV2022/1337
Date: 22 December 2023



TELHA CLARKE

59 GARDEN STREET
SOUTH YARRA
PH: 03 8672 5999
E: contact@telhaclarke.com.au

PROJECT	DRAWING TITLE	SCALE	DATE	PLOT DATE
15 ANDERSON STREET	ROOF TERRACE	1:250 @ A3	13/12/2023	13/12/2023
15 ANDERSON ST FORTITUDE VALLEY QLD 4006			DRAWN LH	CHECKED TC
			JOB NO. 21026	DRAWING NO. TP117
				REVISION 15




TOWNPLANNING

REV	DATE	ISSUED FOR	DRAWN	CHECKED
09	1/6/2023	FOR TOWNPLANNING	LH	TC
10	12/7/2023	FOR TOWNPLANNING	LH	TC
13	10/11/2023	FOR TOWNPLANNING	LH	TC
14	17/11/2023	FOR TOWNPLANNING	LH	TC
15	12/12/2023	FOR TOWNPLANNING	LH	TC


PLANS AND DOCUMENTS
referred to in the PDA
DEVELOPMENT APPROVAL

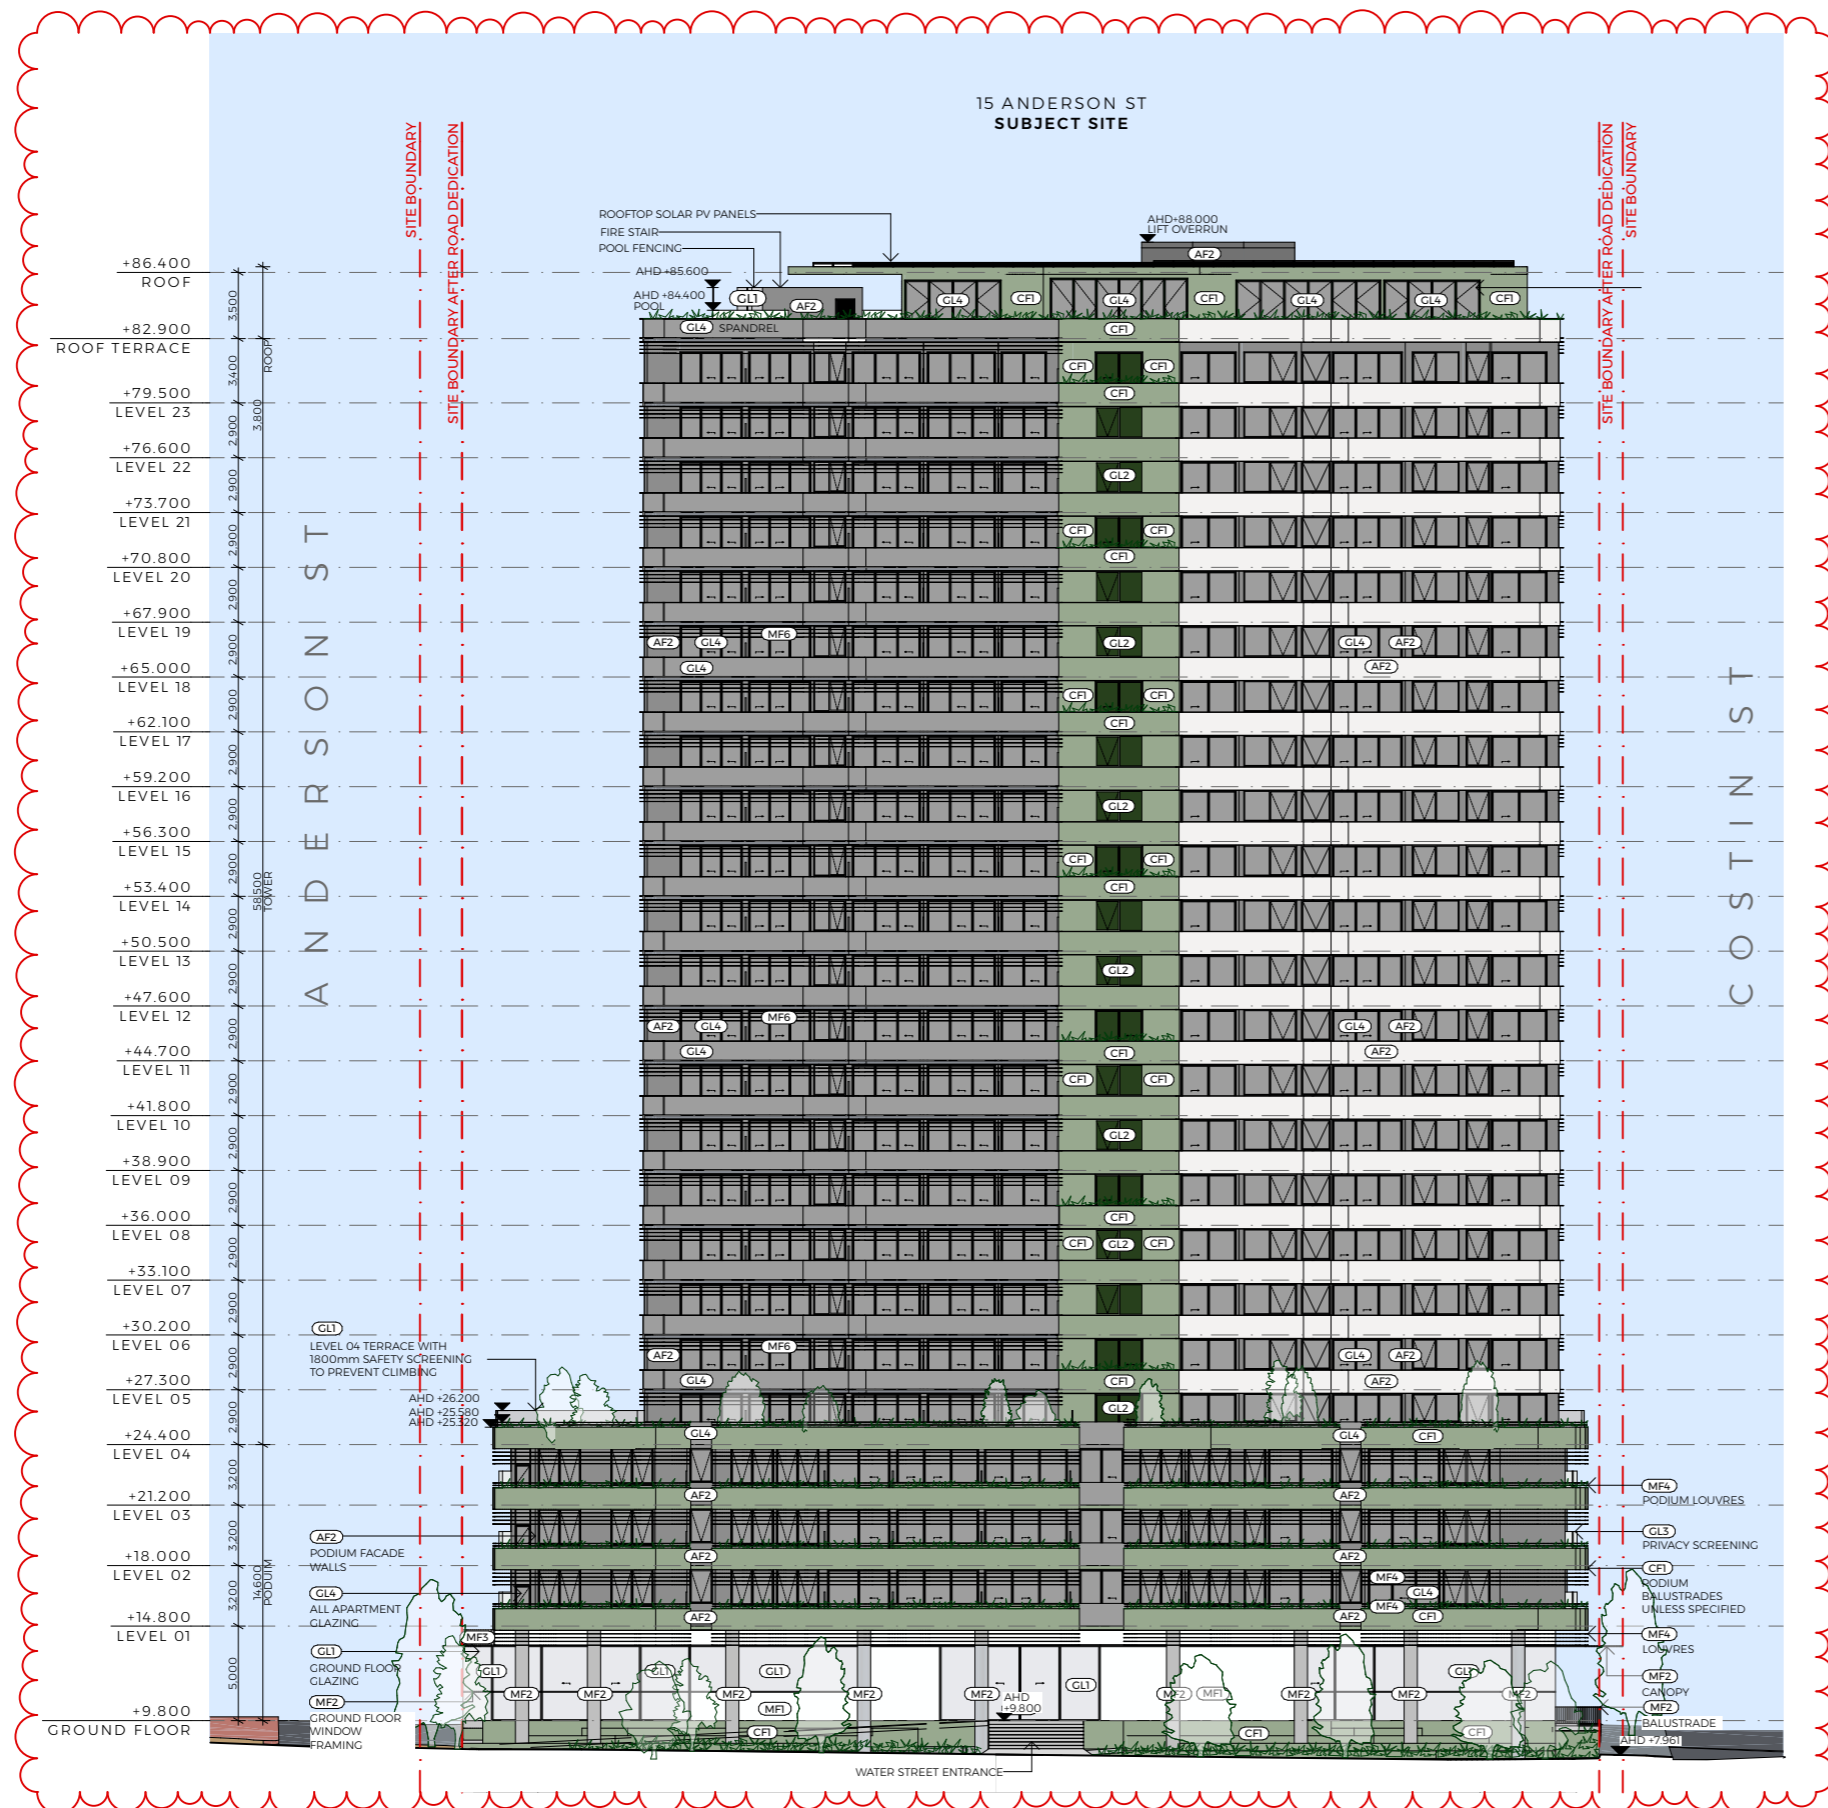
Approval no: DEV2022/1337
Date: 22 December 2023

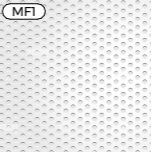

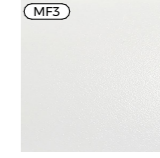
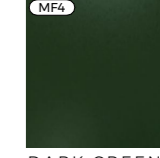








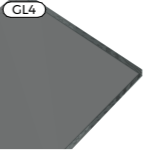


TELHA CLARKE

59 GARDEN STREET
SOUTH YARRA
PH: 03 8672 5999
E: contact@telhaclarke.com.au

PROJECT 15 ANDERSON STREET 15 ANDERSON ST FORTITUDE VALLEY QLD 4006	DRAWING TITLE ROOF	SCALE 1:250 @A3	
		DATE 13/12/2023	
		DRAWN LH	PLOT DATE 13/12/2023
		CHECKED TC	CHECKED TC
JOB NO. 21026	DRAWING NO. TP118	REVISION 15	



 MF1 WHITE PERFORATED METAL	 MF2 BRUSHED LIGHT METAL	 MF3 LIGHT POWDERCOAT FINISH	 MF4 DARK GREEN POWDERCOAT FINISH
 MF6 DARK POWDERCOAT FINISH	 CF1 DARK GREEN CONCRETE FINISH	 CF2 LIGHT CONCRETE FINISH	 CF3 TEXTURED CONCRETE FINISH
 AF2 GREY APPLIED FINISH	 GL1 CLEAR GLASS [LOW IRON]	 GL2 TINTED GLASS	 GL3 FLUTED GLAZING
 GL4 TINTED GLASS			

PLANS AND DOCUMENTS
referred to in the PDA
DEVELOPMENT APPROVAL

Approval no: DEV2022/1337
Date: 22 December 2023



Queensland Government

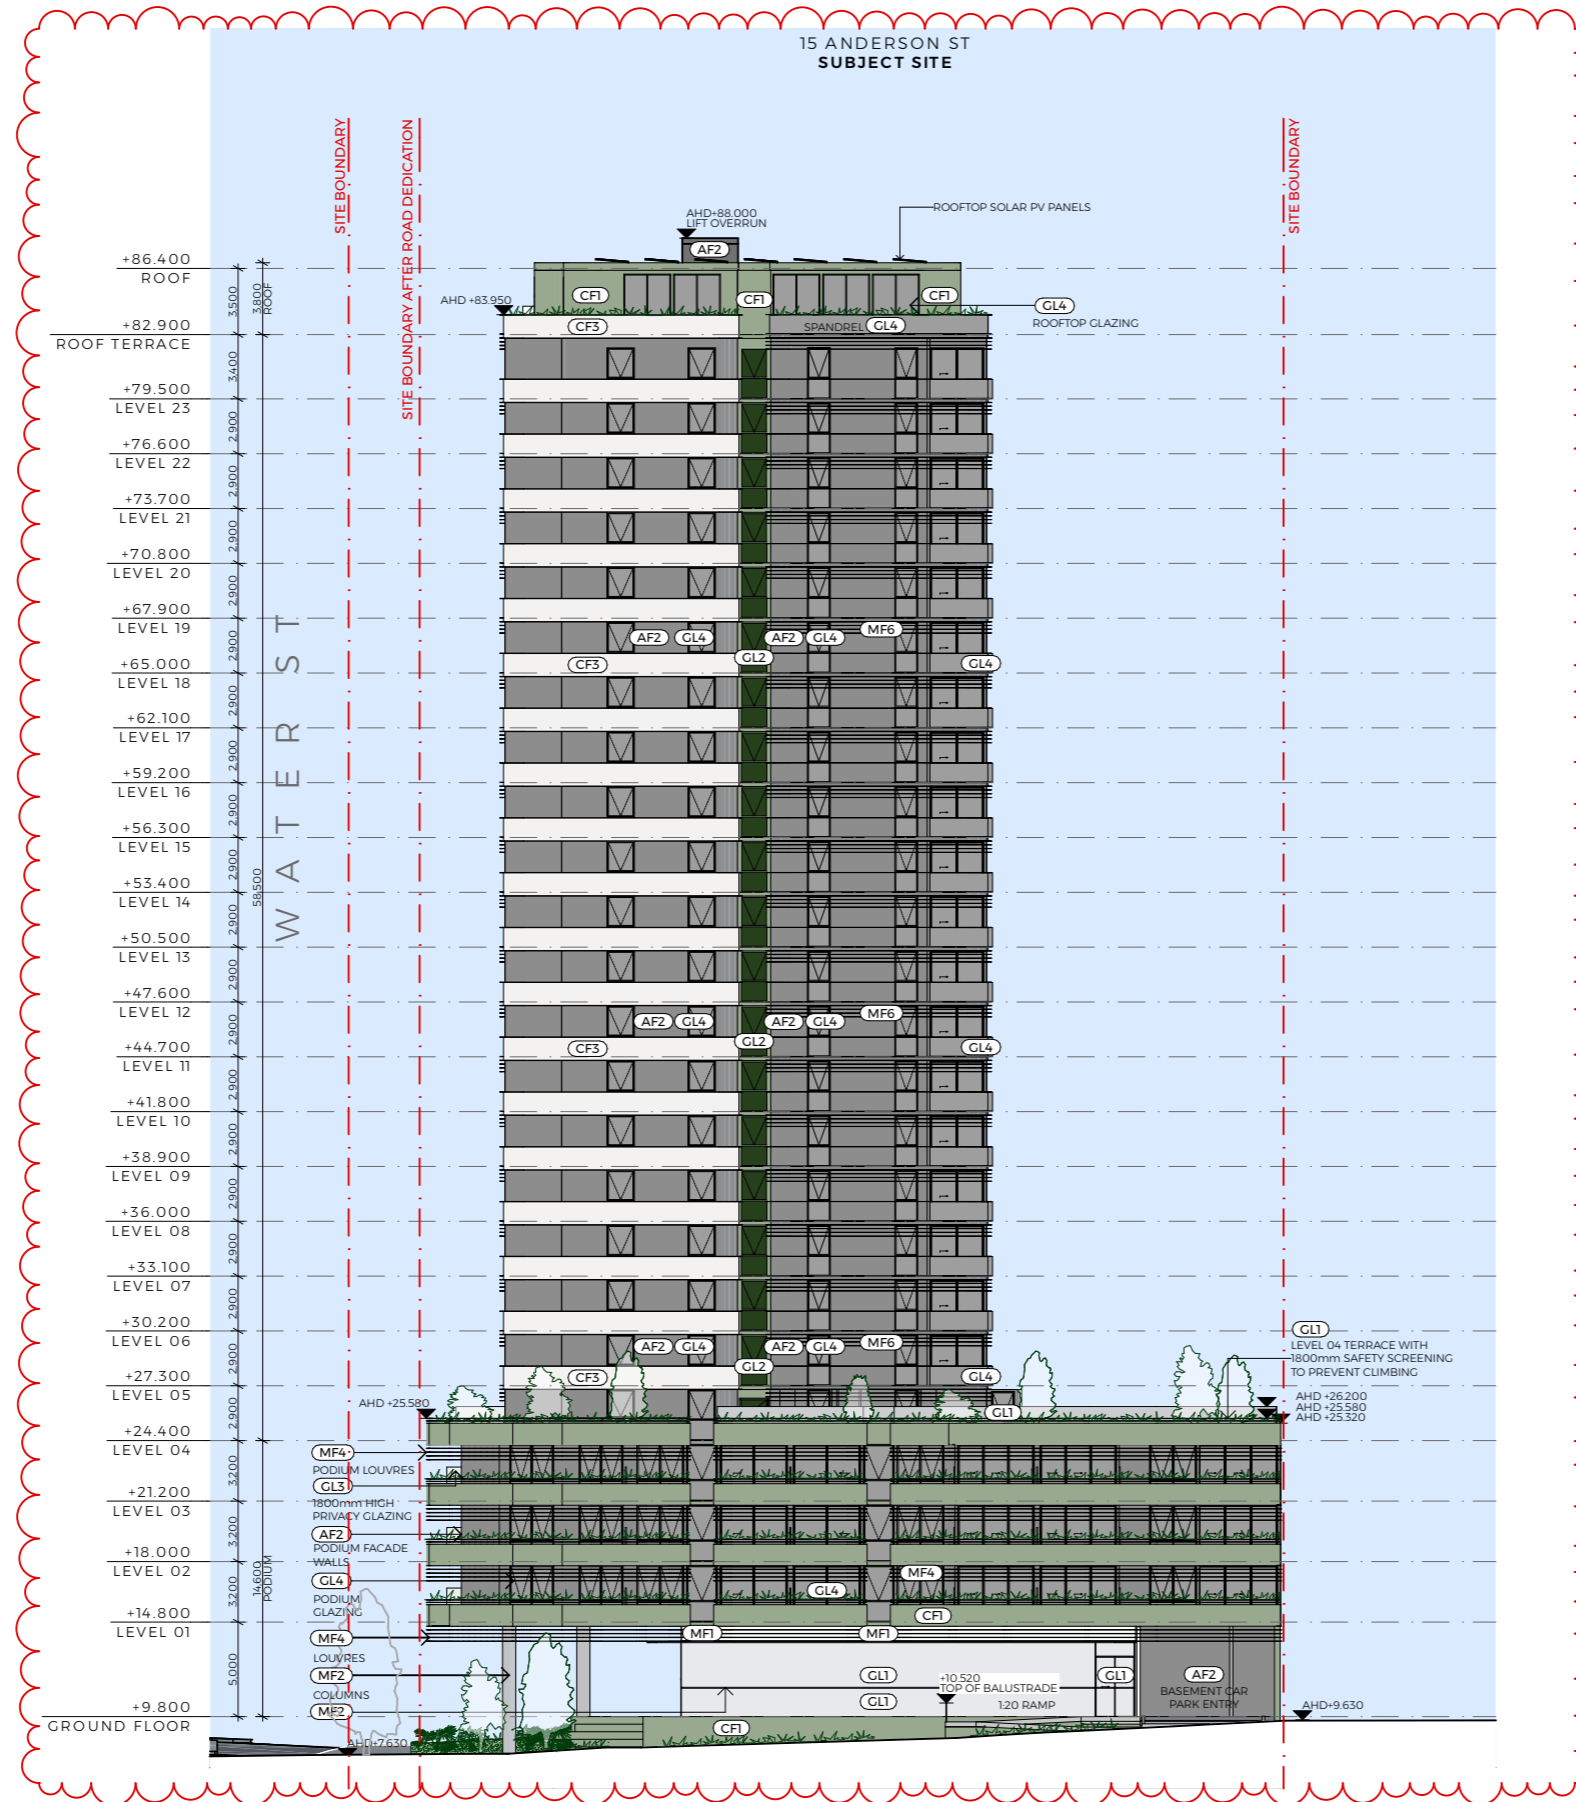
REV	DATE	ISSUED FOR	DRAWN	CHECKED
10	12/7/2023	FOR TOWNPLANNING	LH	TC
11	17/8/2023	FOR TOWNPLANNING		
12	10/11/2023	FOR TOWNPLANNING		
14	17/11/2023	FOR TOWNPLANNING	LH	TC
15	12/12/2023	FOR TOWNPLANNING	LH	TC

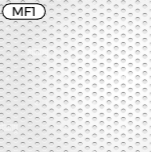

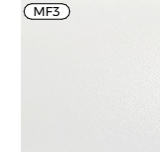
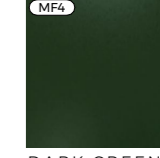








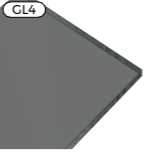
PROJECT
15 ANDERSON STREET

ADDRESS
**15 ANDERSON ST
FORTITUDE VALLEY QLD
4006**


DRAWING TITLE SOUTH ELEVATION		DRAWING NO. TP200	
SCALE 1:400 @A3	PLOT DATE 13/12/2023	DATE 13/12/2023	TELHA CLARKE
DRAWN LH	CHECKED TC		
JOB NO. 21026	REVISION 15		59 GARDEN STREET, SOUTH YARRA PH: 03 8672 5999 E: contact@telhaclarke.com.au

TOWNPLANNING



 MF1 WHITE PERFORATED METAL	 MF2 BRUSHED LIGHT METAL	 MF3 LIGHT POWDERCOAT FINISH	 MF4 DARK GREEN POWDERCOAT FINISH
 MF6 DARK POWDERCOAT FINISH	 CF1 DARK GREEN CONCRETE FINISH	 CF2 LIGHT CONCRETE FINISH	 CF3 TEXTURED CONCRETE FINISH
 AF2 GREY APPLIED FINISH	 GL1 CLEAR GLASS [LOW IRON]	 GL2 TINTED GLASS	 GL3 FLUTED GLAZING
 GL4 TINTED GLASS			

PLANS AND DOCUMENTS referred to in the PDA DEVELOPMENT APPROVAL


Queensland Government

Approval no: DEV2022/1337
Date: 22 December 2023

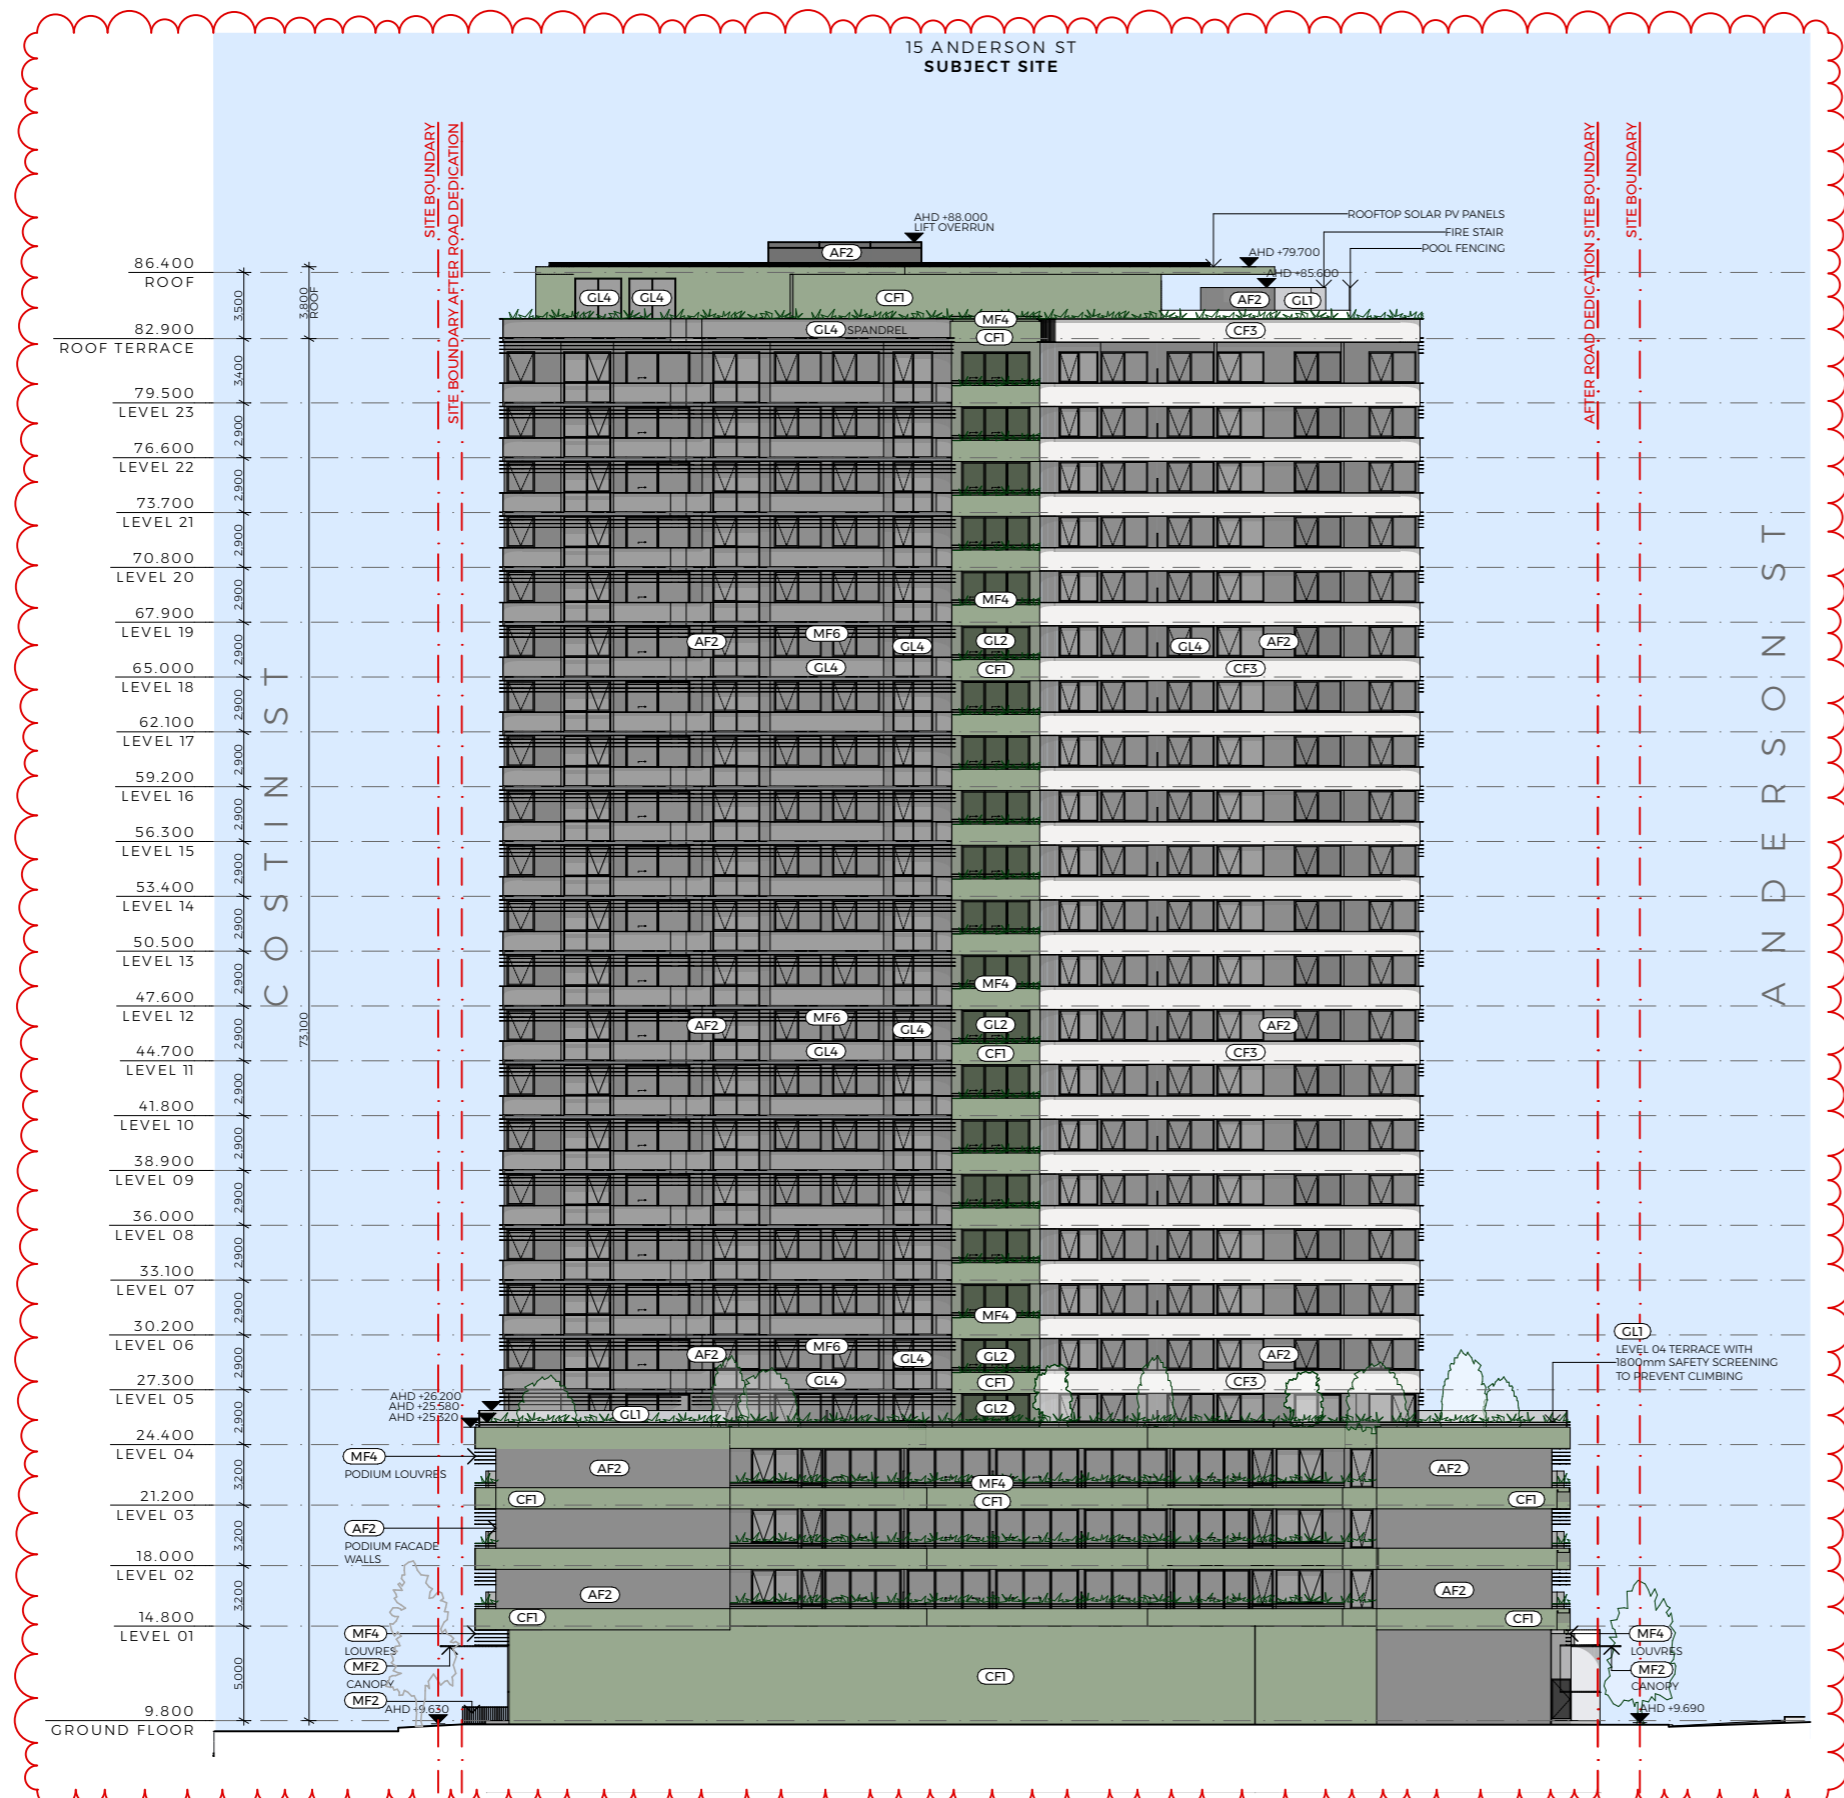
REV	DATE	ISSUED FOR	DRAWN	CHECKED
10	12/7/2023	FOR TOWNPLANNING	LH	TC
11	17/8/2023	FOR TOWNPLANNING		
12	10/11/2023	FOR TOWNPLANNING		
14	17/11/2023	FOR TOWNPLANNING	LH	TC
15	12/12/2023	FOR TOWNPLANNING	LH	TC

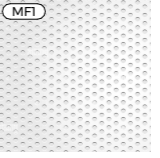

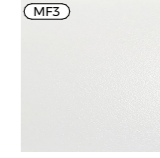
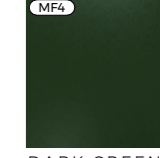

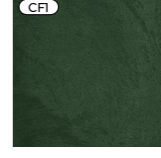






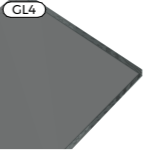
PROJECT
15 ANDERSON STREET

ADDRESS
15 ANDERSON ST
FORTITUDE VALLEY QLD
4006

DRAWING TITLE EAST ELEVATION		DRAWING NO. TP201	
SCALE 1:400 @A3	PLOT DATE 13/12/2023	DATE 13/12/2023	TELHA CLARKE 59 GARDEN STREET, SOUTH YARRA PH: 03 8672 5999 E: contact@telhclarke.com.au
DRAWN LH	CHECKED TC		
JOB NO. 21026		REVISION 15	


TOWNPLANNING



 MF1 WHITE PERFORATED METAL	 MF2 BRUSHED LIGHT METAL	 MF3 LIGHT POWDERCOAT FINISH	 MF4 DARK GREEN POWDERCOAT FINISH
 MF6 DARK POWDERCOAT FINISH	 CF1 DARK GREEN CONCRETE FINISH	 CF2 LIGHT CONCRETE FINISH	 CF3 TEXTURED CONCRETE FINISH
 AF2 GREY APPLIED FINISH	 GL1 CLEAR GLASS [LOW IRON]	 GL2 TINTED GLASS	 GL3 FLUTED GLAZING
 GL4 TINTED GLASS			

PLANS AND DOCUMENTS
referred to in the PDA
DEVELOPMENT APPROVAL

Approval no: DEV2022/1337
Date: 22 December 2023



REV	DATE	ISSUED FOR	DRAWN	CHECKED
10	12/7/2023	FOR TOWNPLANNING	LH	TC
11	17/8/2023	FOR TOWNPLANNING		
12	10/11/2023	FOR TOWNPLANNING		
14	17/11/2023	FOR TOWNPLANNING	LH	TC
15	12/12/2023	FOR TOWNPLANNING	LH	TC

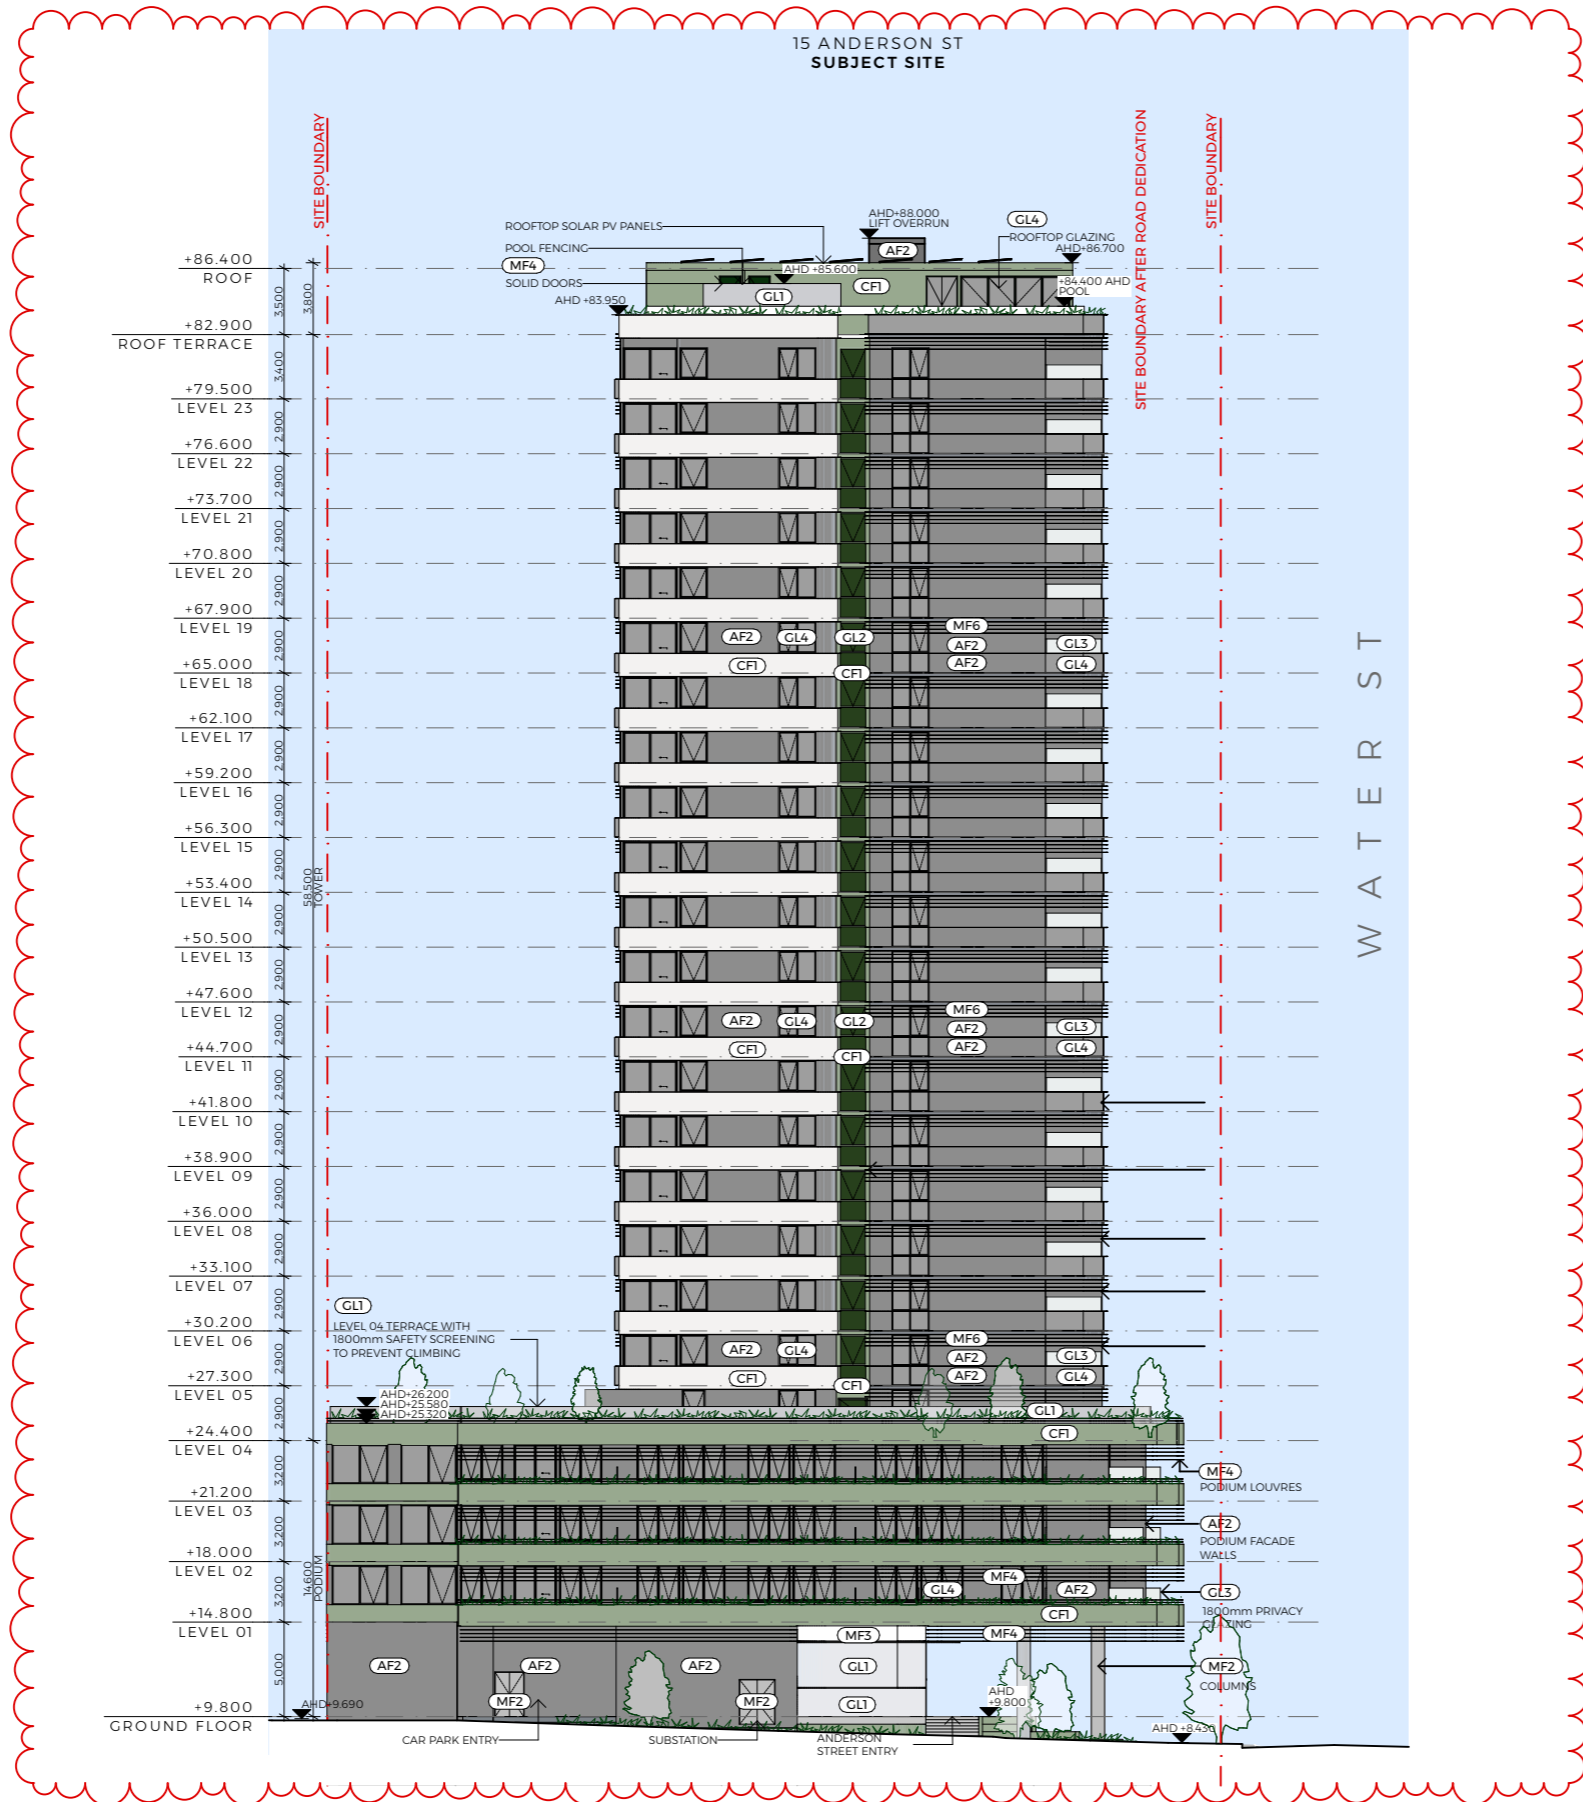
PROJECT
15 ANDERSON STREET

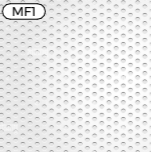

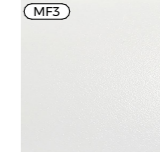
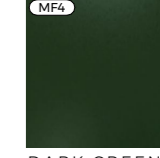

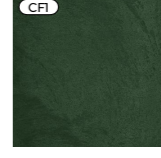






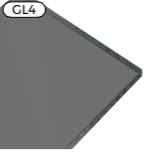
ADDRESS
**15 ANDERSON ST
FORTITUDE VALLEY QLD
4006**

DRAWING TITLE NORTH ELEVATION		DRAWING NO. TP202	
SCALE 1:400 @A3	PLOT DATE 13/12/2023	DATE 13/12/2023	TELHA CLARKE
DRAWN LH	CHECKED TC		
JOB NO. 21026		REVISION 15	

59 GARDEN STREET, SOUTH YARRA
PH: 03 8672 5999
E: contact@telhaclarke.com.au


TOWNPLANNING



 MF1 WHITE PERFORATED METAL	 MF2 BRUSHED LIGHT METAL	 MF3 LIGHT POWDERCOAT FINISH	 MF4 DARK GREEN POWDERCOAT FINISH
 MF6 DARK POWDERCOAT FINISH	 CF1 DARK GREEN CONCRETE FINISH	 CF2 LIGHT CONCRETE FINISH	 CF3 TEXTURED CONCRETE FINISH
 AF2 GREY APPLIED FINISH	 GL1 CLEAR GLASS [LOW IRON]	 GL2 TINTED GLASS	 GL3 FLUTED GLAZING
 GL4 TINTED GLASS			

PLANS AND DOCUMENTS referred to in the PDA DEVELOPMENT APPROVAL

Approval no: DEV2022/1337
Date: 22 December 2023



Queensland Government

REV	DATE	ISSUED FOR	DRAWN	CHECKED
10	12/7/2023	FOR TOWNPLANNING	LH	TC
11	17/8/2023	FOR TOWNPLANNING		
12	10/11/2023	FOR TOWNPLANNING		
14	17/11/2023	FOR TOWNPLANNING	LH	TC
15	12/12/2023	FOR TOWNPLANNING	LH	TC

PROJECT
15 ANDERSON STREET

ADDRESS
15 ANDERSON ST
FORTITUDE VALLEY QLD
4006

DRAWING TITLE
WEST ELEVATION

DRAWING NO.
TP203

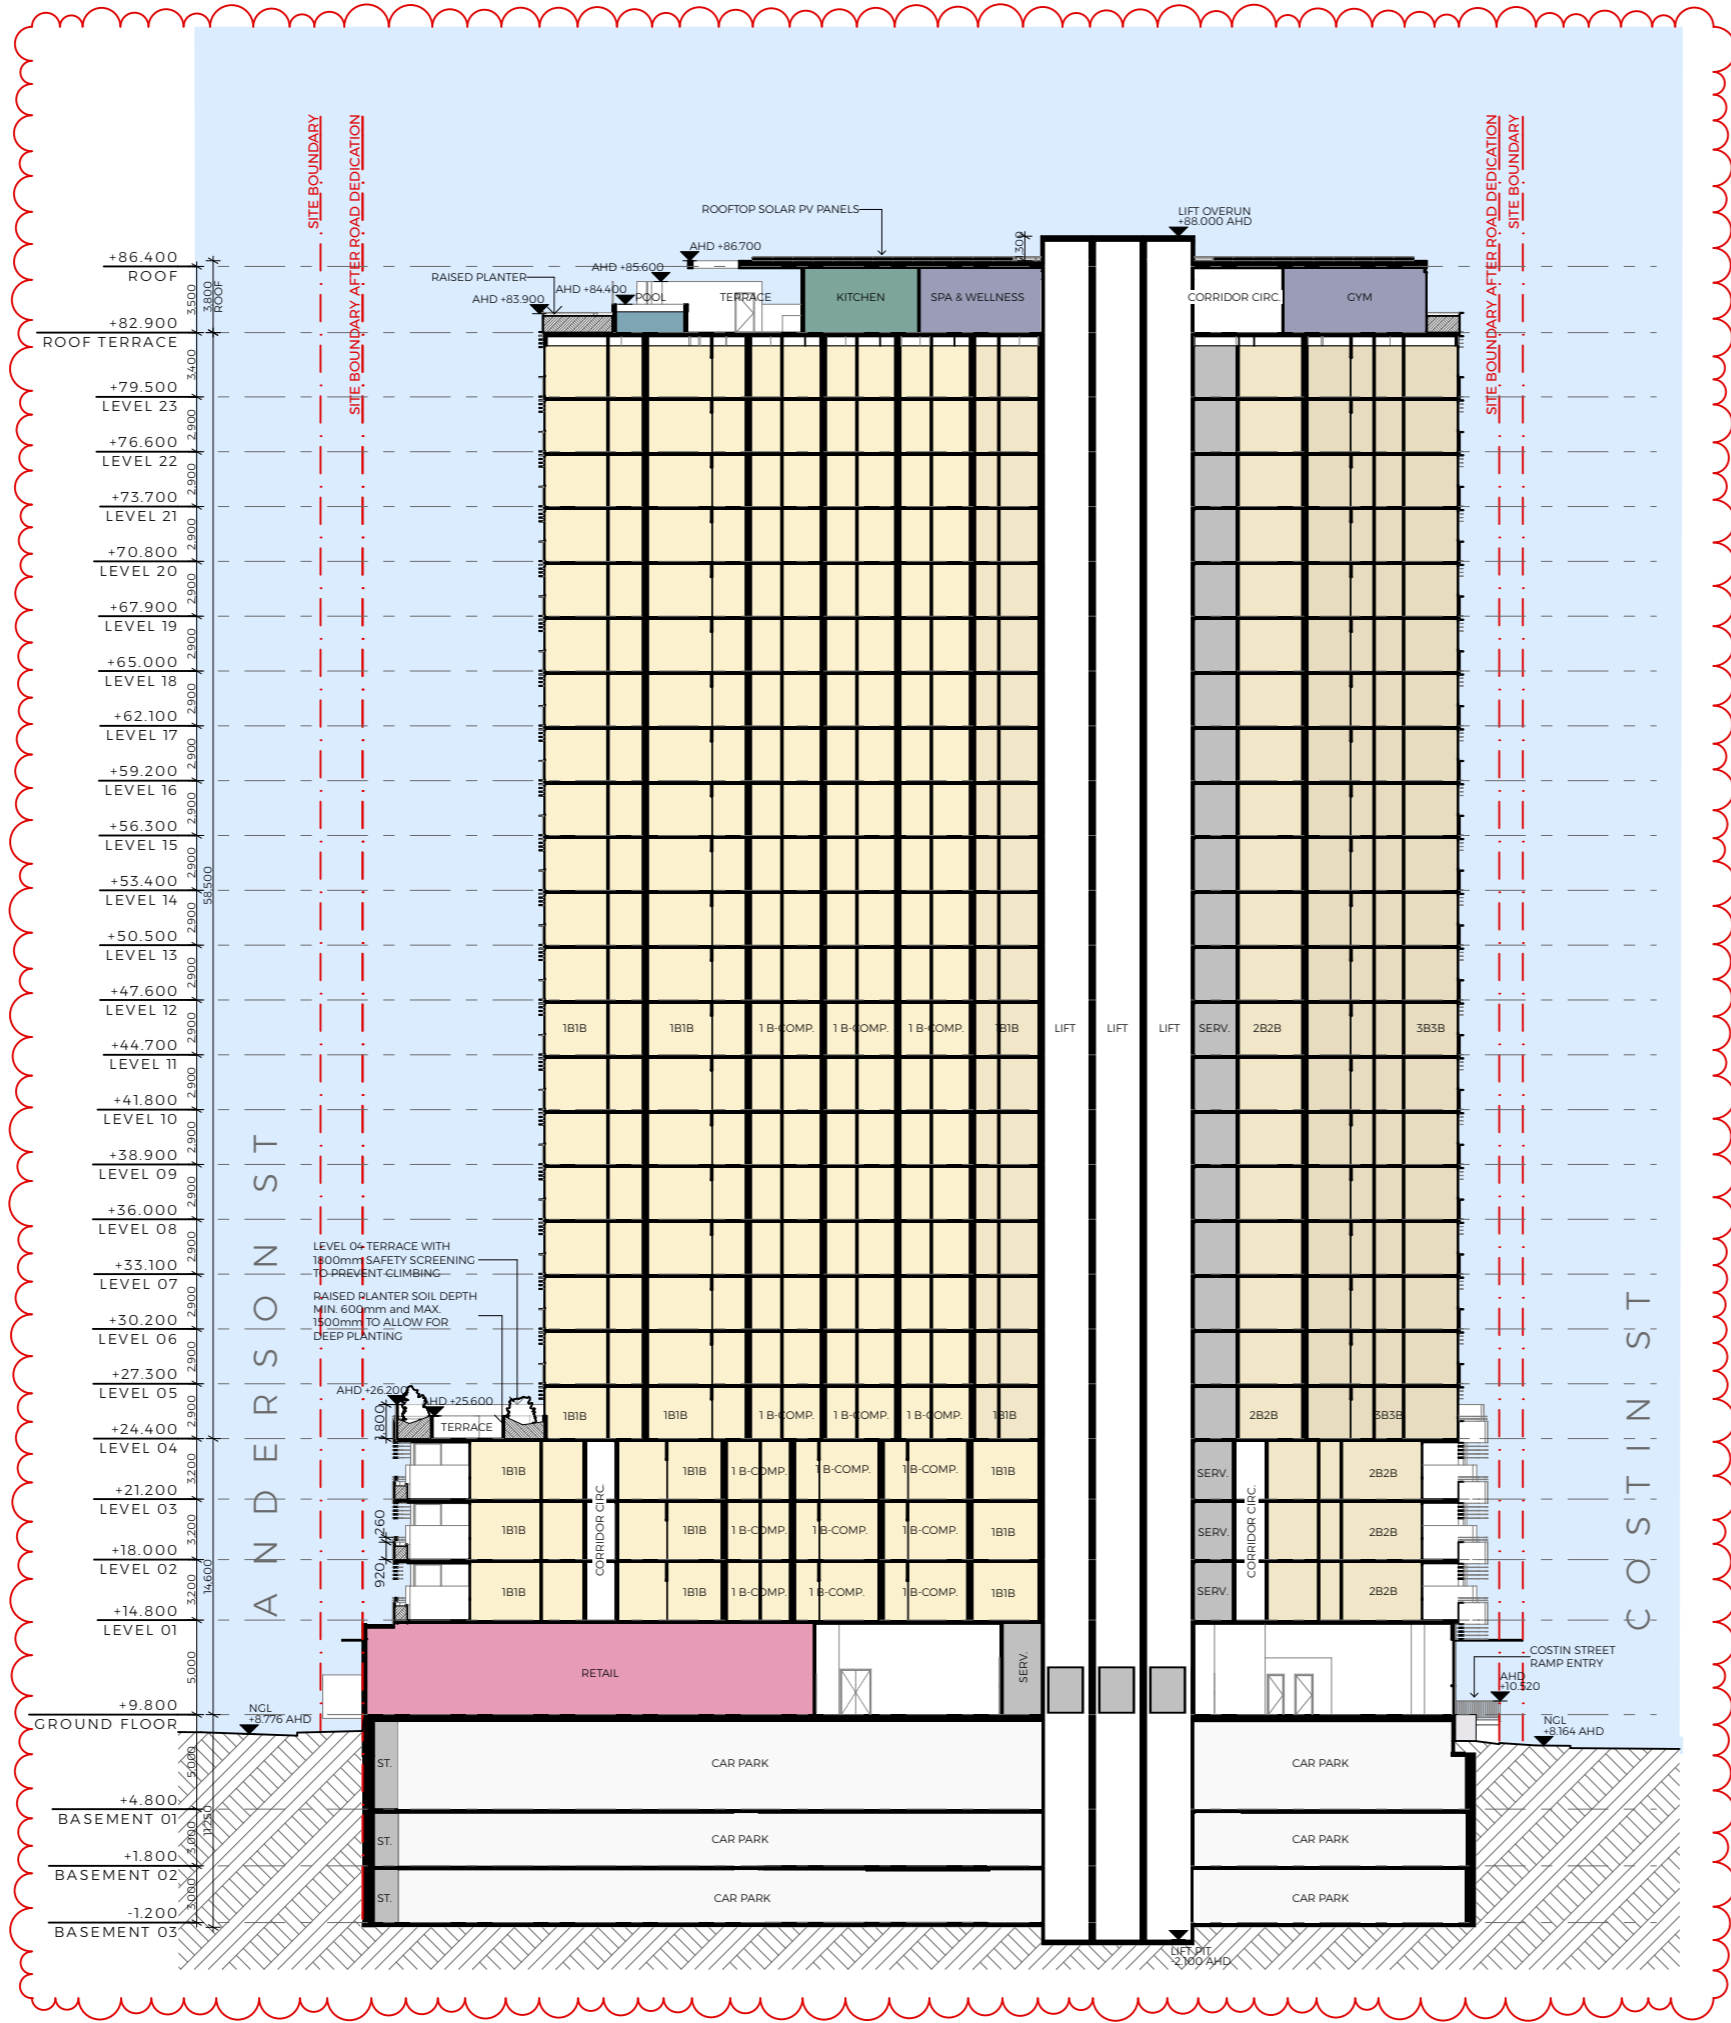
SCALE: 1:400 @ A3
PLOT DATE: 13/12/2023
DATE: 13/12/2023

DRAWN: LH
CHECKED: TC

JOB NO.: 21026
REVISION: 15

TELHA CLARKE
59 GARDEN STREET, SOUTH YARRA
PH: 03 8672 5999
E: contact@telhaclarke.com.au

TOWNPLANNING



PLANS AND DOCUMENTS
referred to in the PDA
DEVELOPMENT APPROVAL

Approval no: DEV2022/1337
Date: 22 December 2023



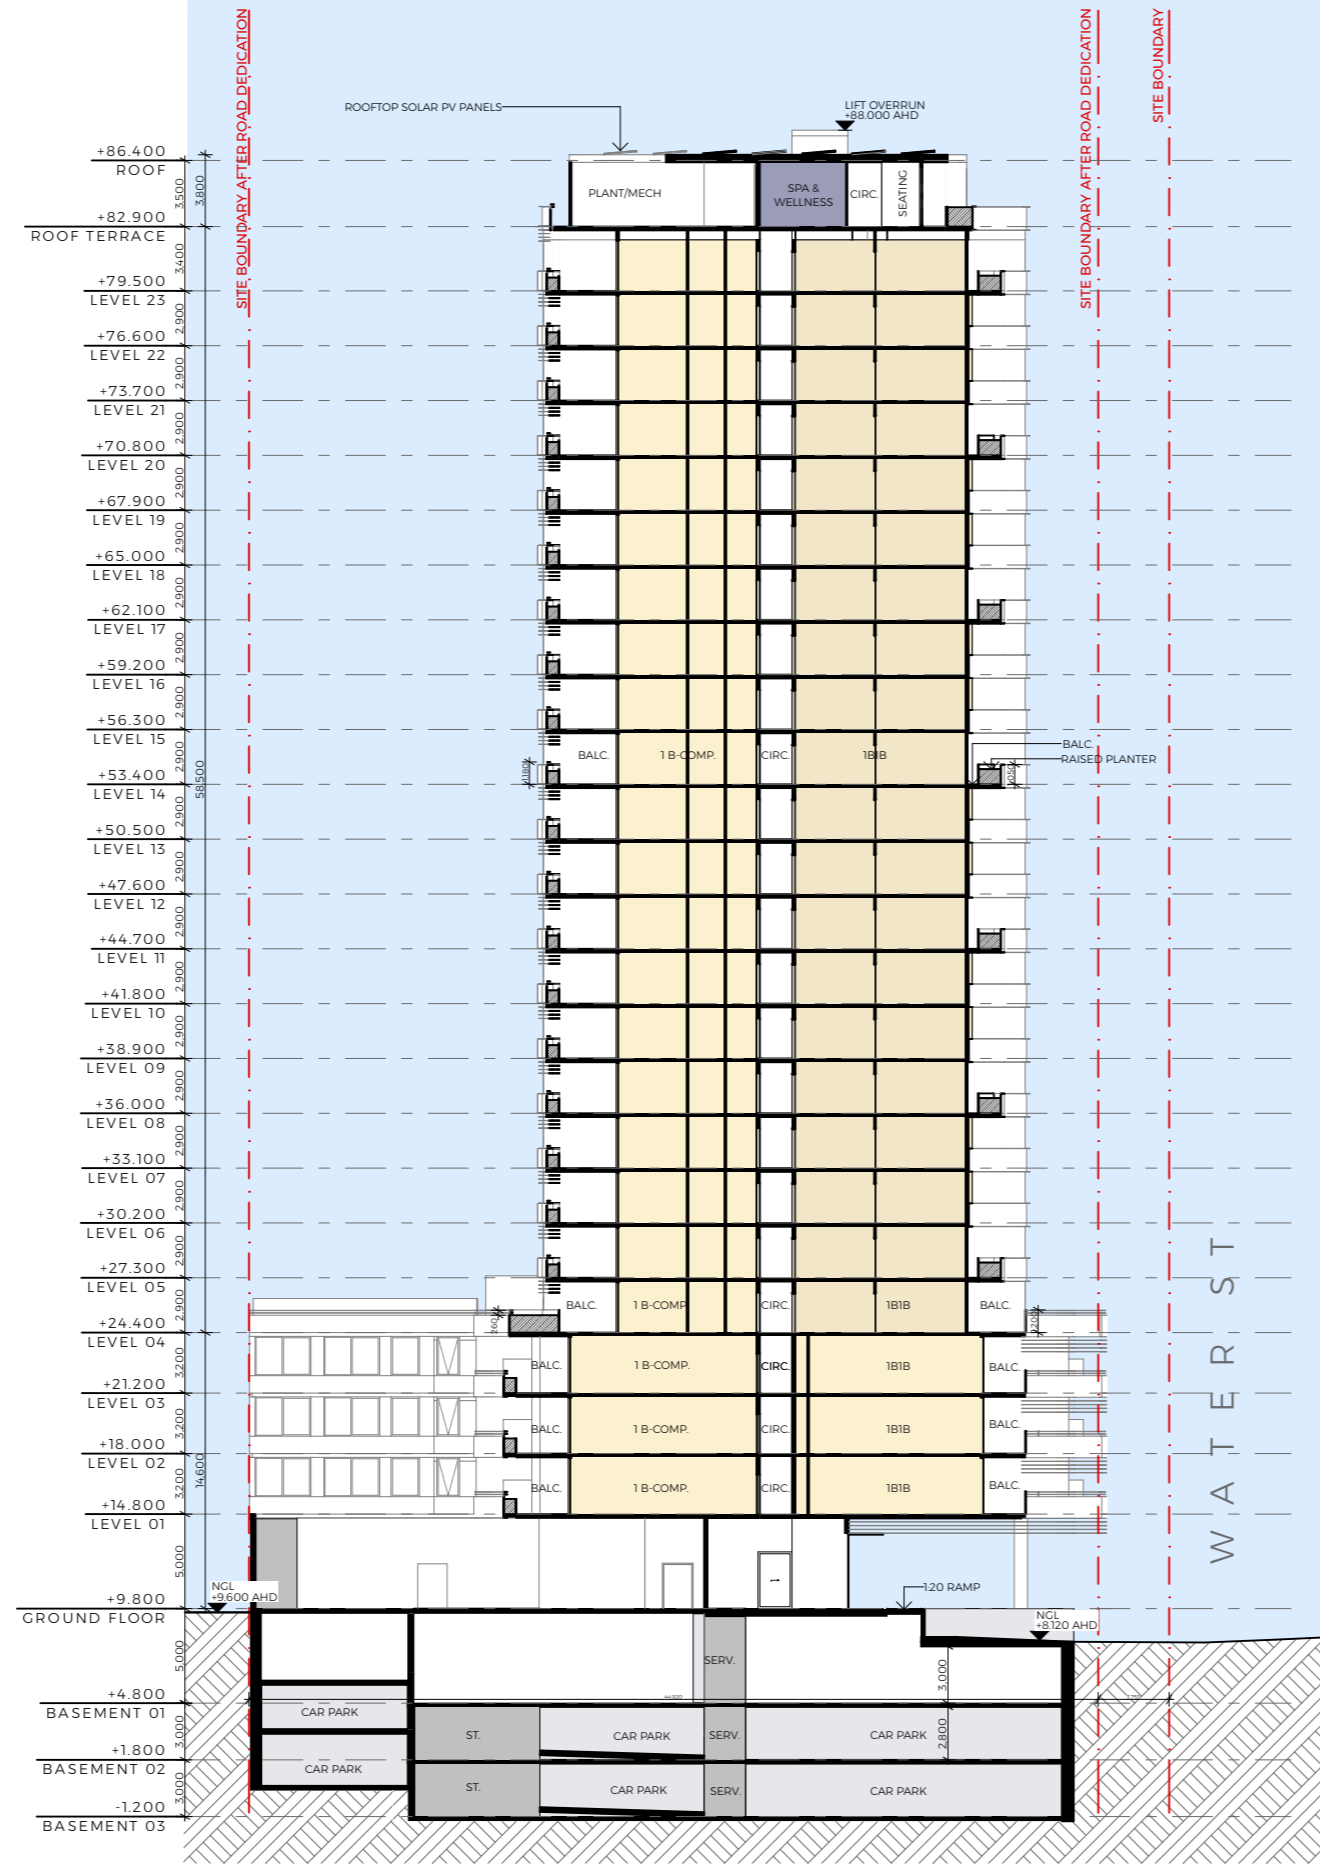
REV	DATE	ISSUED FOR	DRAWN	CHECKED
09	1/6/2023	FOR TOWNPLANNING	LH	TC
10	12/7/2023	FOR TOWNPLANNING	LH	TC
11	10/11/2023	FOR TOWNPLANNING		
14	17/11/2023	FOR TOWNPLANNING	LH	TC
15	12/12/2023	FOR TOWNPLANNING	LH	TC

PROJECT
15 ANDERSON STREET

ADDRESS
**15 ANDERSON ST
FORTITUDE VALLEY QLD
4006**

DRAWING TITLE SECTION A		DRAWING NO. TP220	
SCALE 1:400 @A3	PLOT DATE 13/12/2023	DATE 13/12/2023	TELHA CLARKE 59 GARDEN STREET, SOUTH YARRA PH: 03 8672 5999 E: contact@telhclarke.com.au
DRAWN LH	CHECKED TC		
JOB NO. 21026	REVISION 15		

TOWNPLANNING



PLANS AND DOCUMENTS
referred to in the PDA
DEVELOPMENT APPROVAL

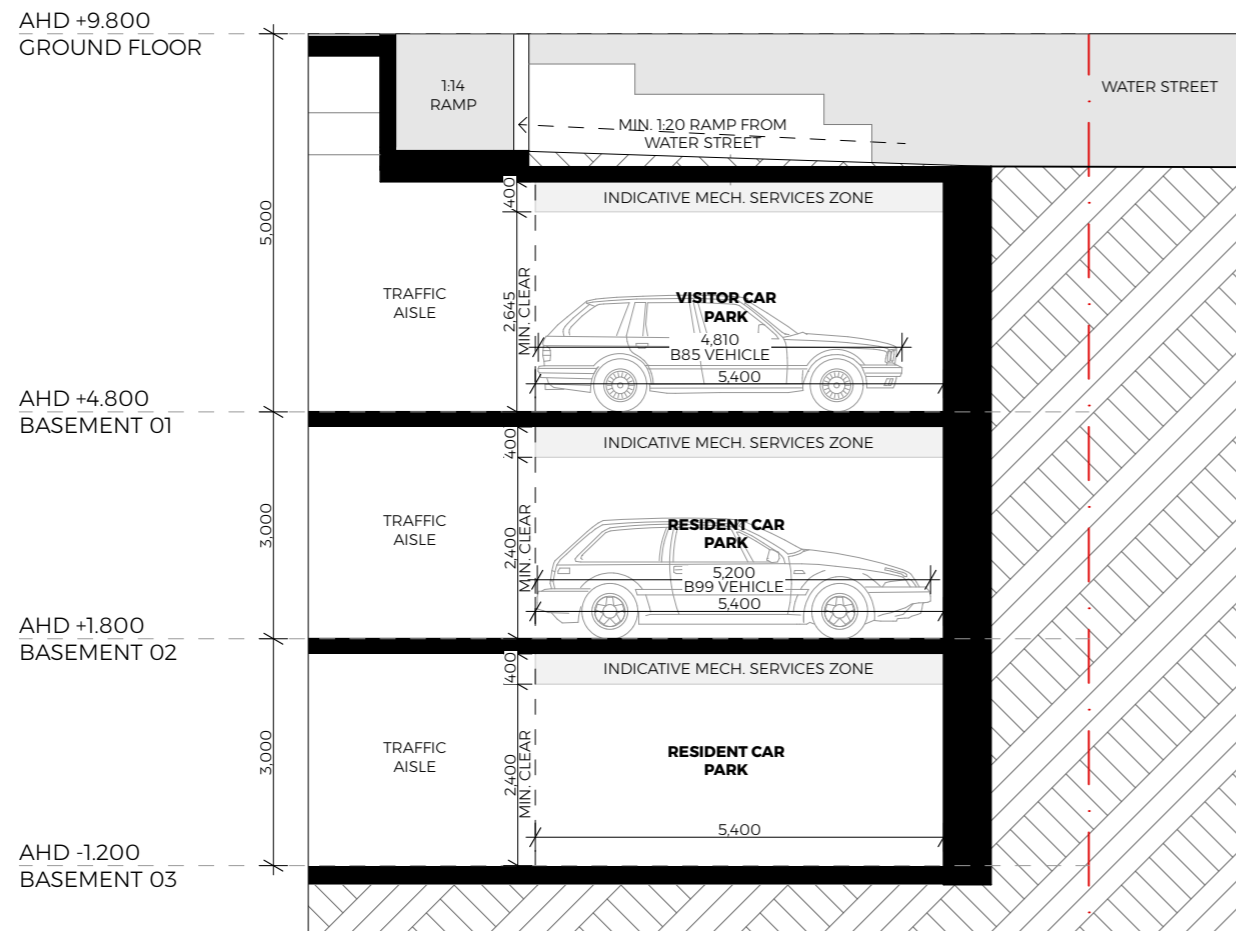
Approval no: DEV2022/1337
Date: 22 December 2023



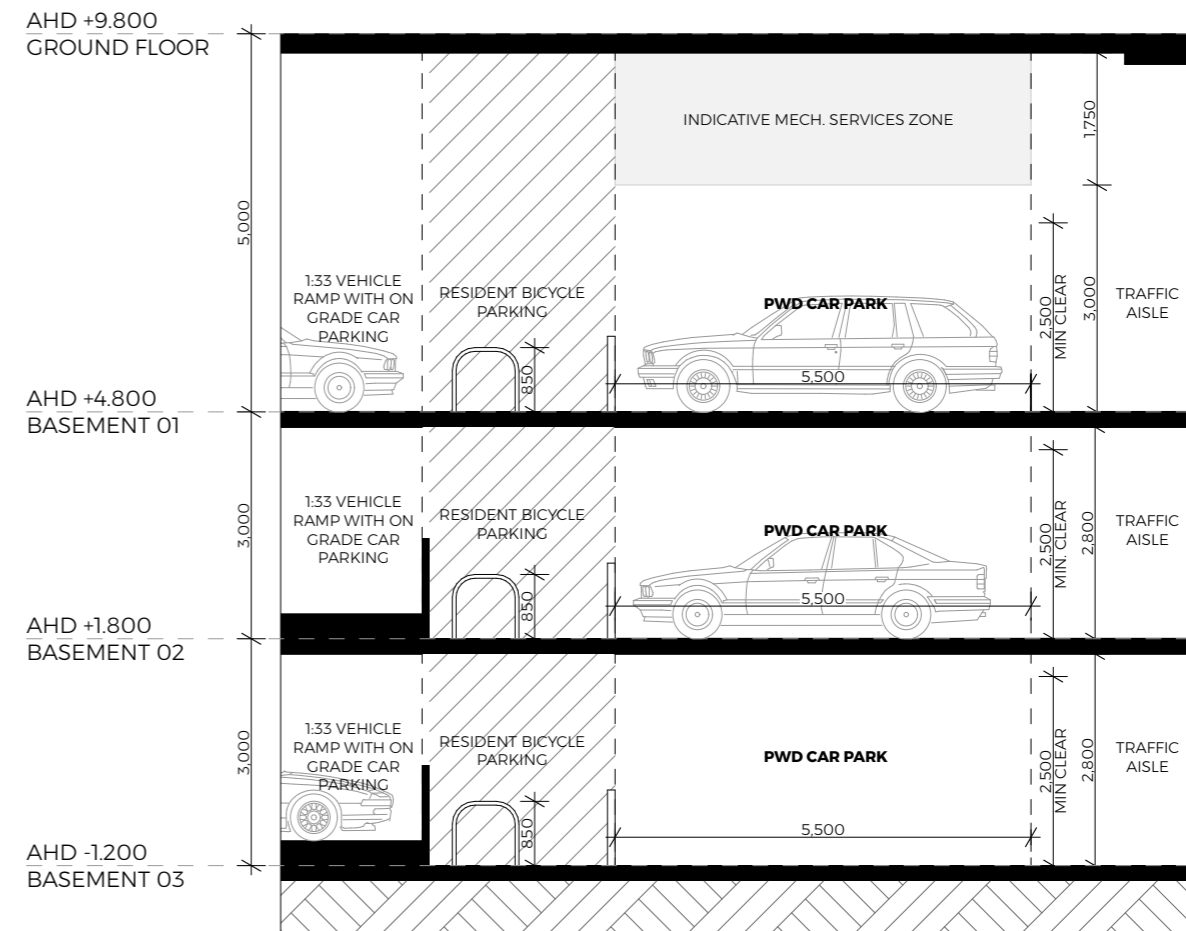
REV	DATE	ISSUED FOR	DRAWN	CHECKED
09	1/6/2023	FOR TOWNPLANNING	LH	TC
10	12/7/2023	FOR TOWNPLANNING	LH	TC
11	10/11/2023	FOR TOWNPLANNING		
14	17/11/2023	FOR TOWNPLANNING	LH	TC
15	12/12/2023	FOR TOWNPLANNING	LH	TC

PROJECT 15 ANDERSON STREET ADDRESS 15 ANDERSON ST FORTITUDE VALLEY QLD 4006			DRAWING TITLE SECTION B DRAWING NO. TP221	
SCALE 1:400 @A3 DRAWN LH	PLOT DATE 13/12/2023 CHECKED TC	DATE 13/12/2023	TELHA CLARKE <small>59 GARDEN STREET, SOUTH YARRA PH: 03 8672 5999 E: contact@telhaclarke.com.au</small>	
JOB NO. 21026		REVISION 15		

TOWNPLANNING



D01 DETAIL 02 - CAR PARK
SCALE: 1:100@A1




D02 DETAIL 02 - PWD CAR PARK
SCALE: 1:100@A1

TOWNPLANNING

 
REV	DATE	ISSUED FOR	DRAWN	CHECKED
14	17/11/2023	FOR TOWNPLANNING	LH	TC
15	12/12/2023	FOR TOWNPLANNING	LH	TC

PLANS AND DOCUMENTS
referred to in the PDA
DEVELOPMENT APPROVAL

Approval no: DEV2022/1337
Date: 22 December 2023



TELHA CLARKE
59 GARDEN STREET
SOUTH YARRA
PH: 03 8672 5999
E: contact@telhaclarke.com.au

PROJECT 15 ANDERSON STREET 15 ANDERSON ST FORTITUDE VALLEY QLD 4006	DRAWING TITLE DETAILS	SCALE 1:100 @A3	DATE 13/12/2023	PLOT DATE 13/12/2023	
		DRAWN LH	CHECKED TC		
		JOB NO. 21026	DRAWING NO. TP230	REVISION 15	