





PLANS AND DOCUMENTS
referred to in the PDA
DEVELOPMENT APPROVAL

Approval no: DEV2022/1343
Date: 19 March 2024

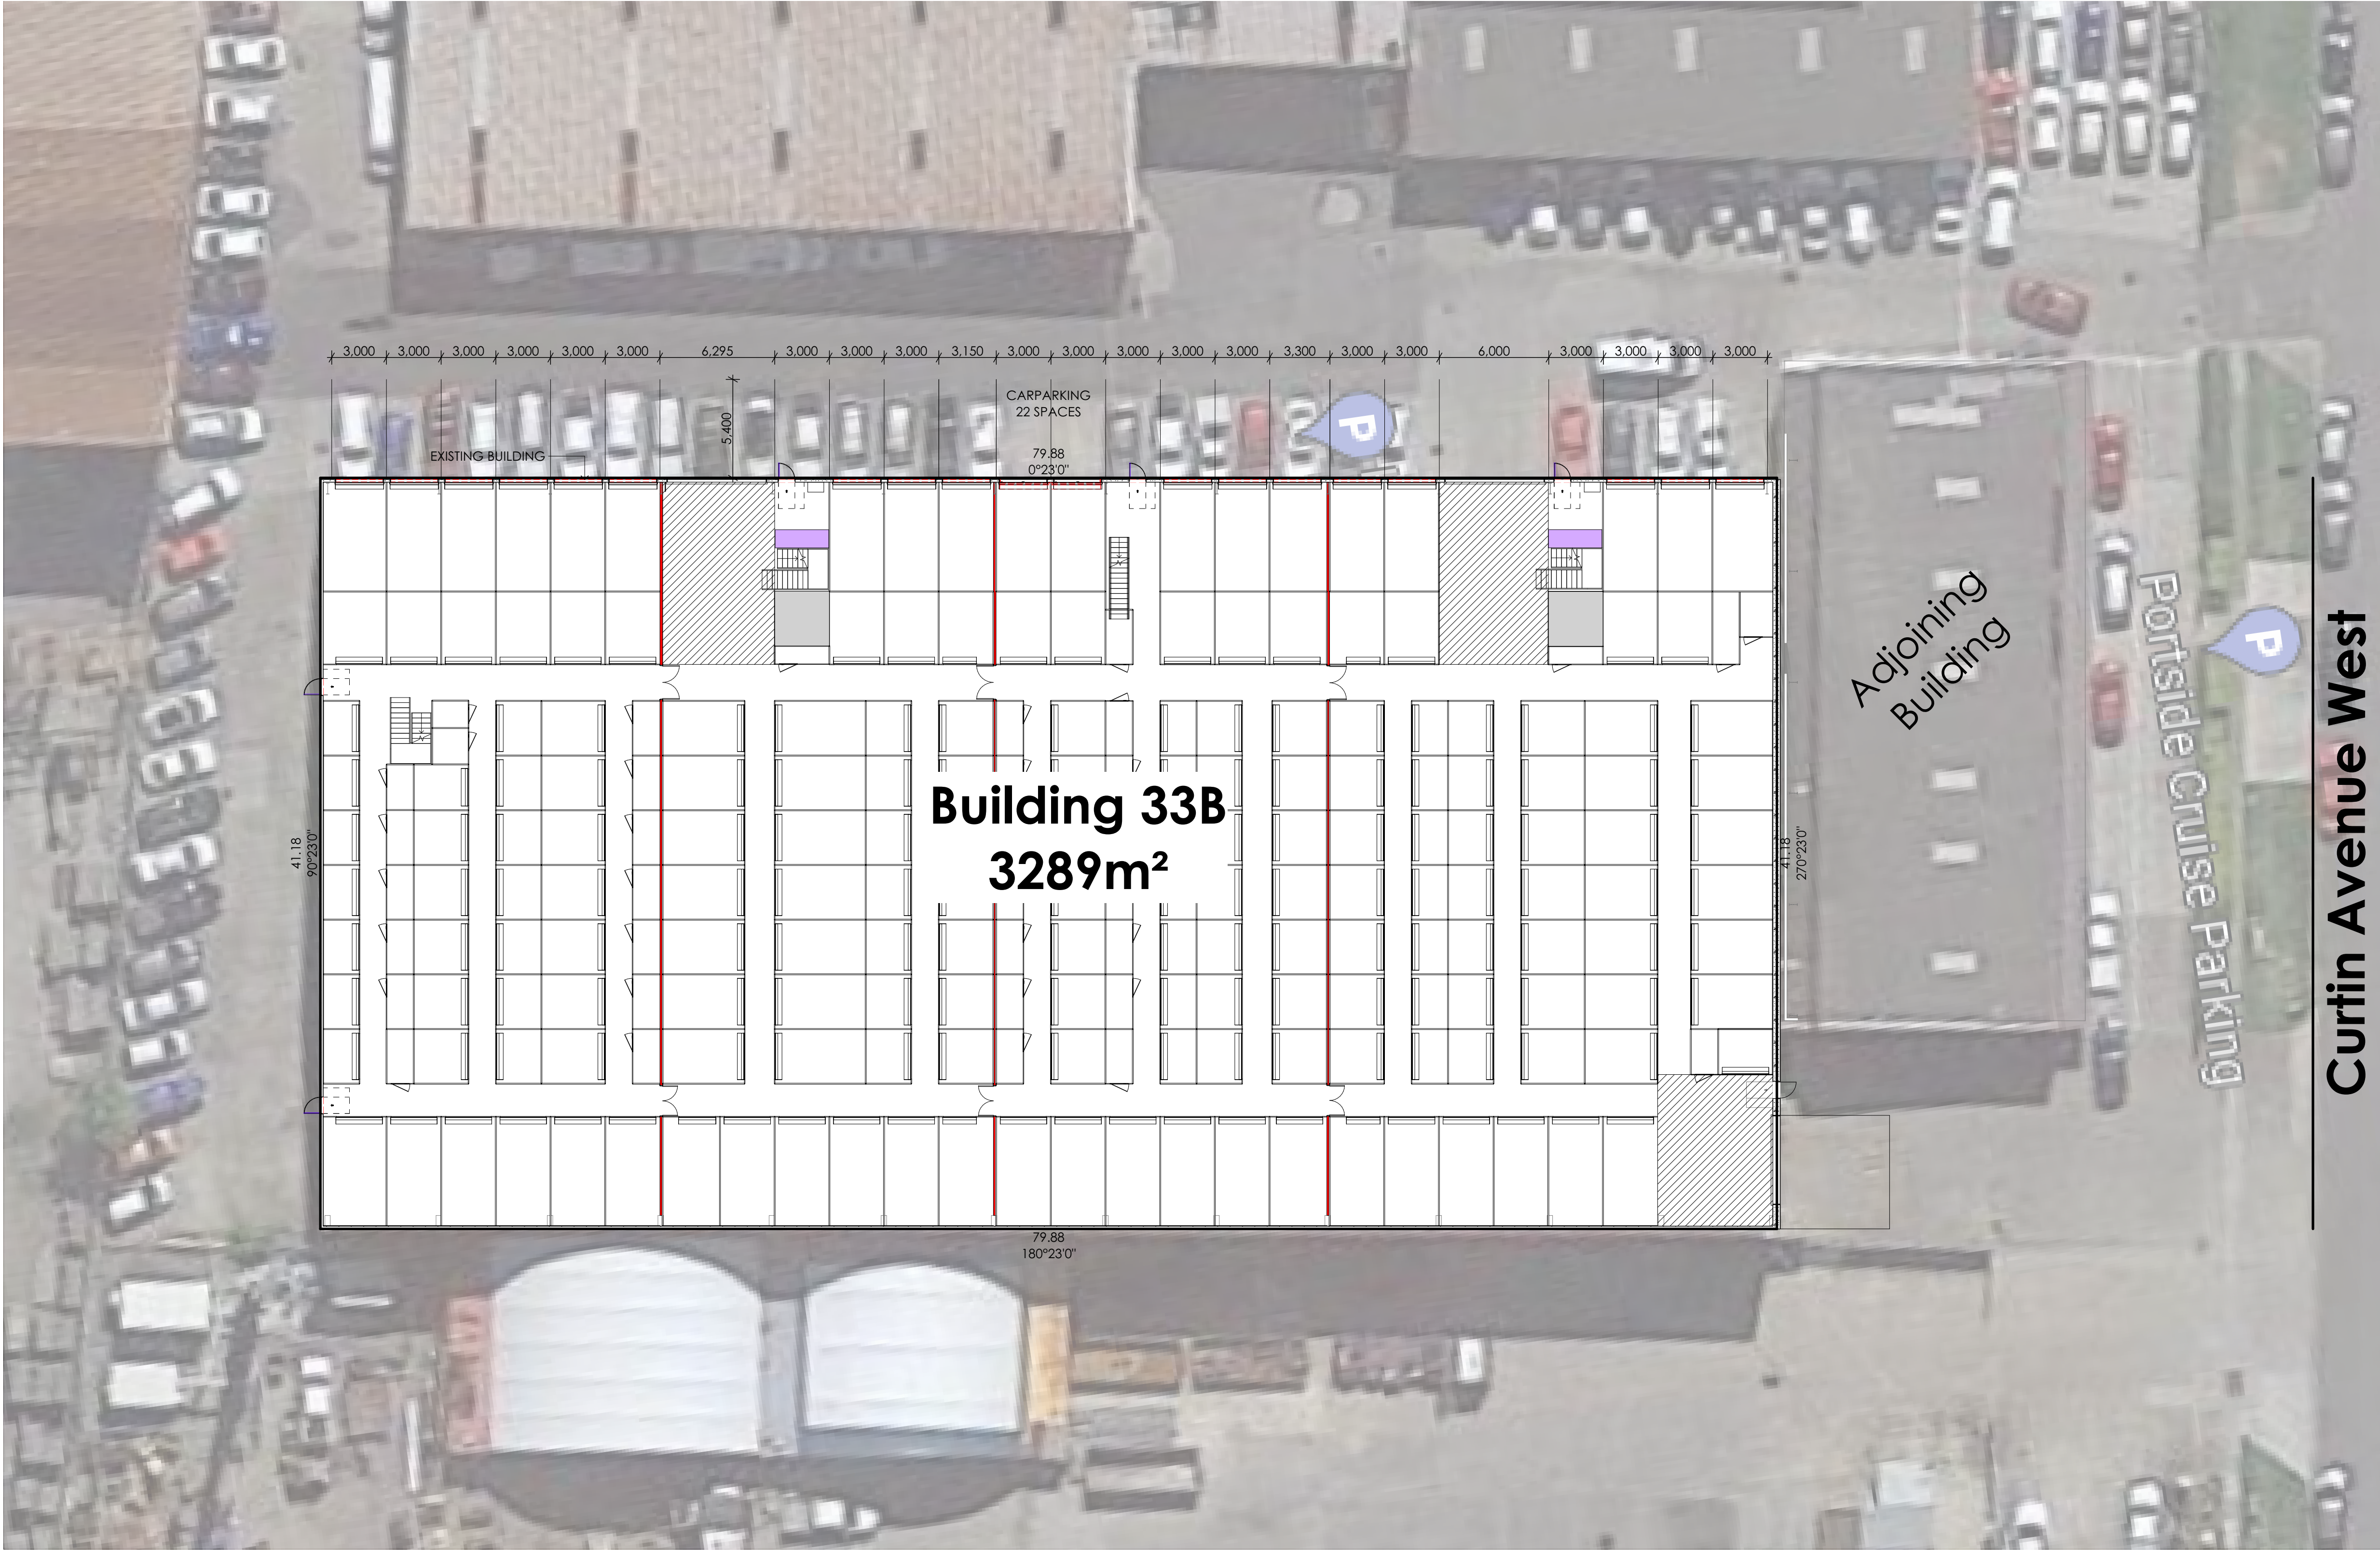

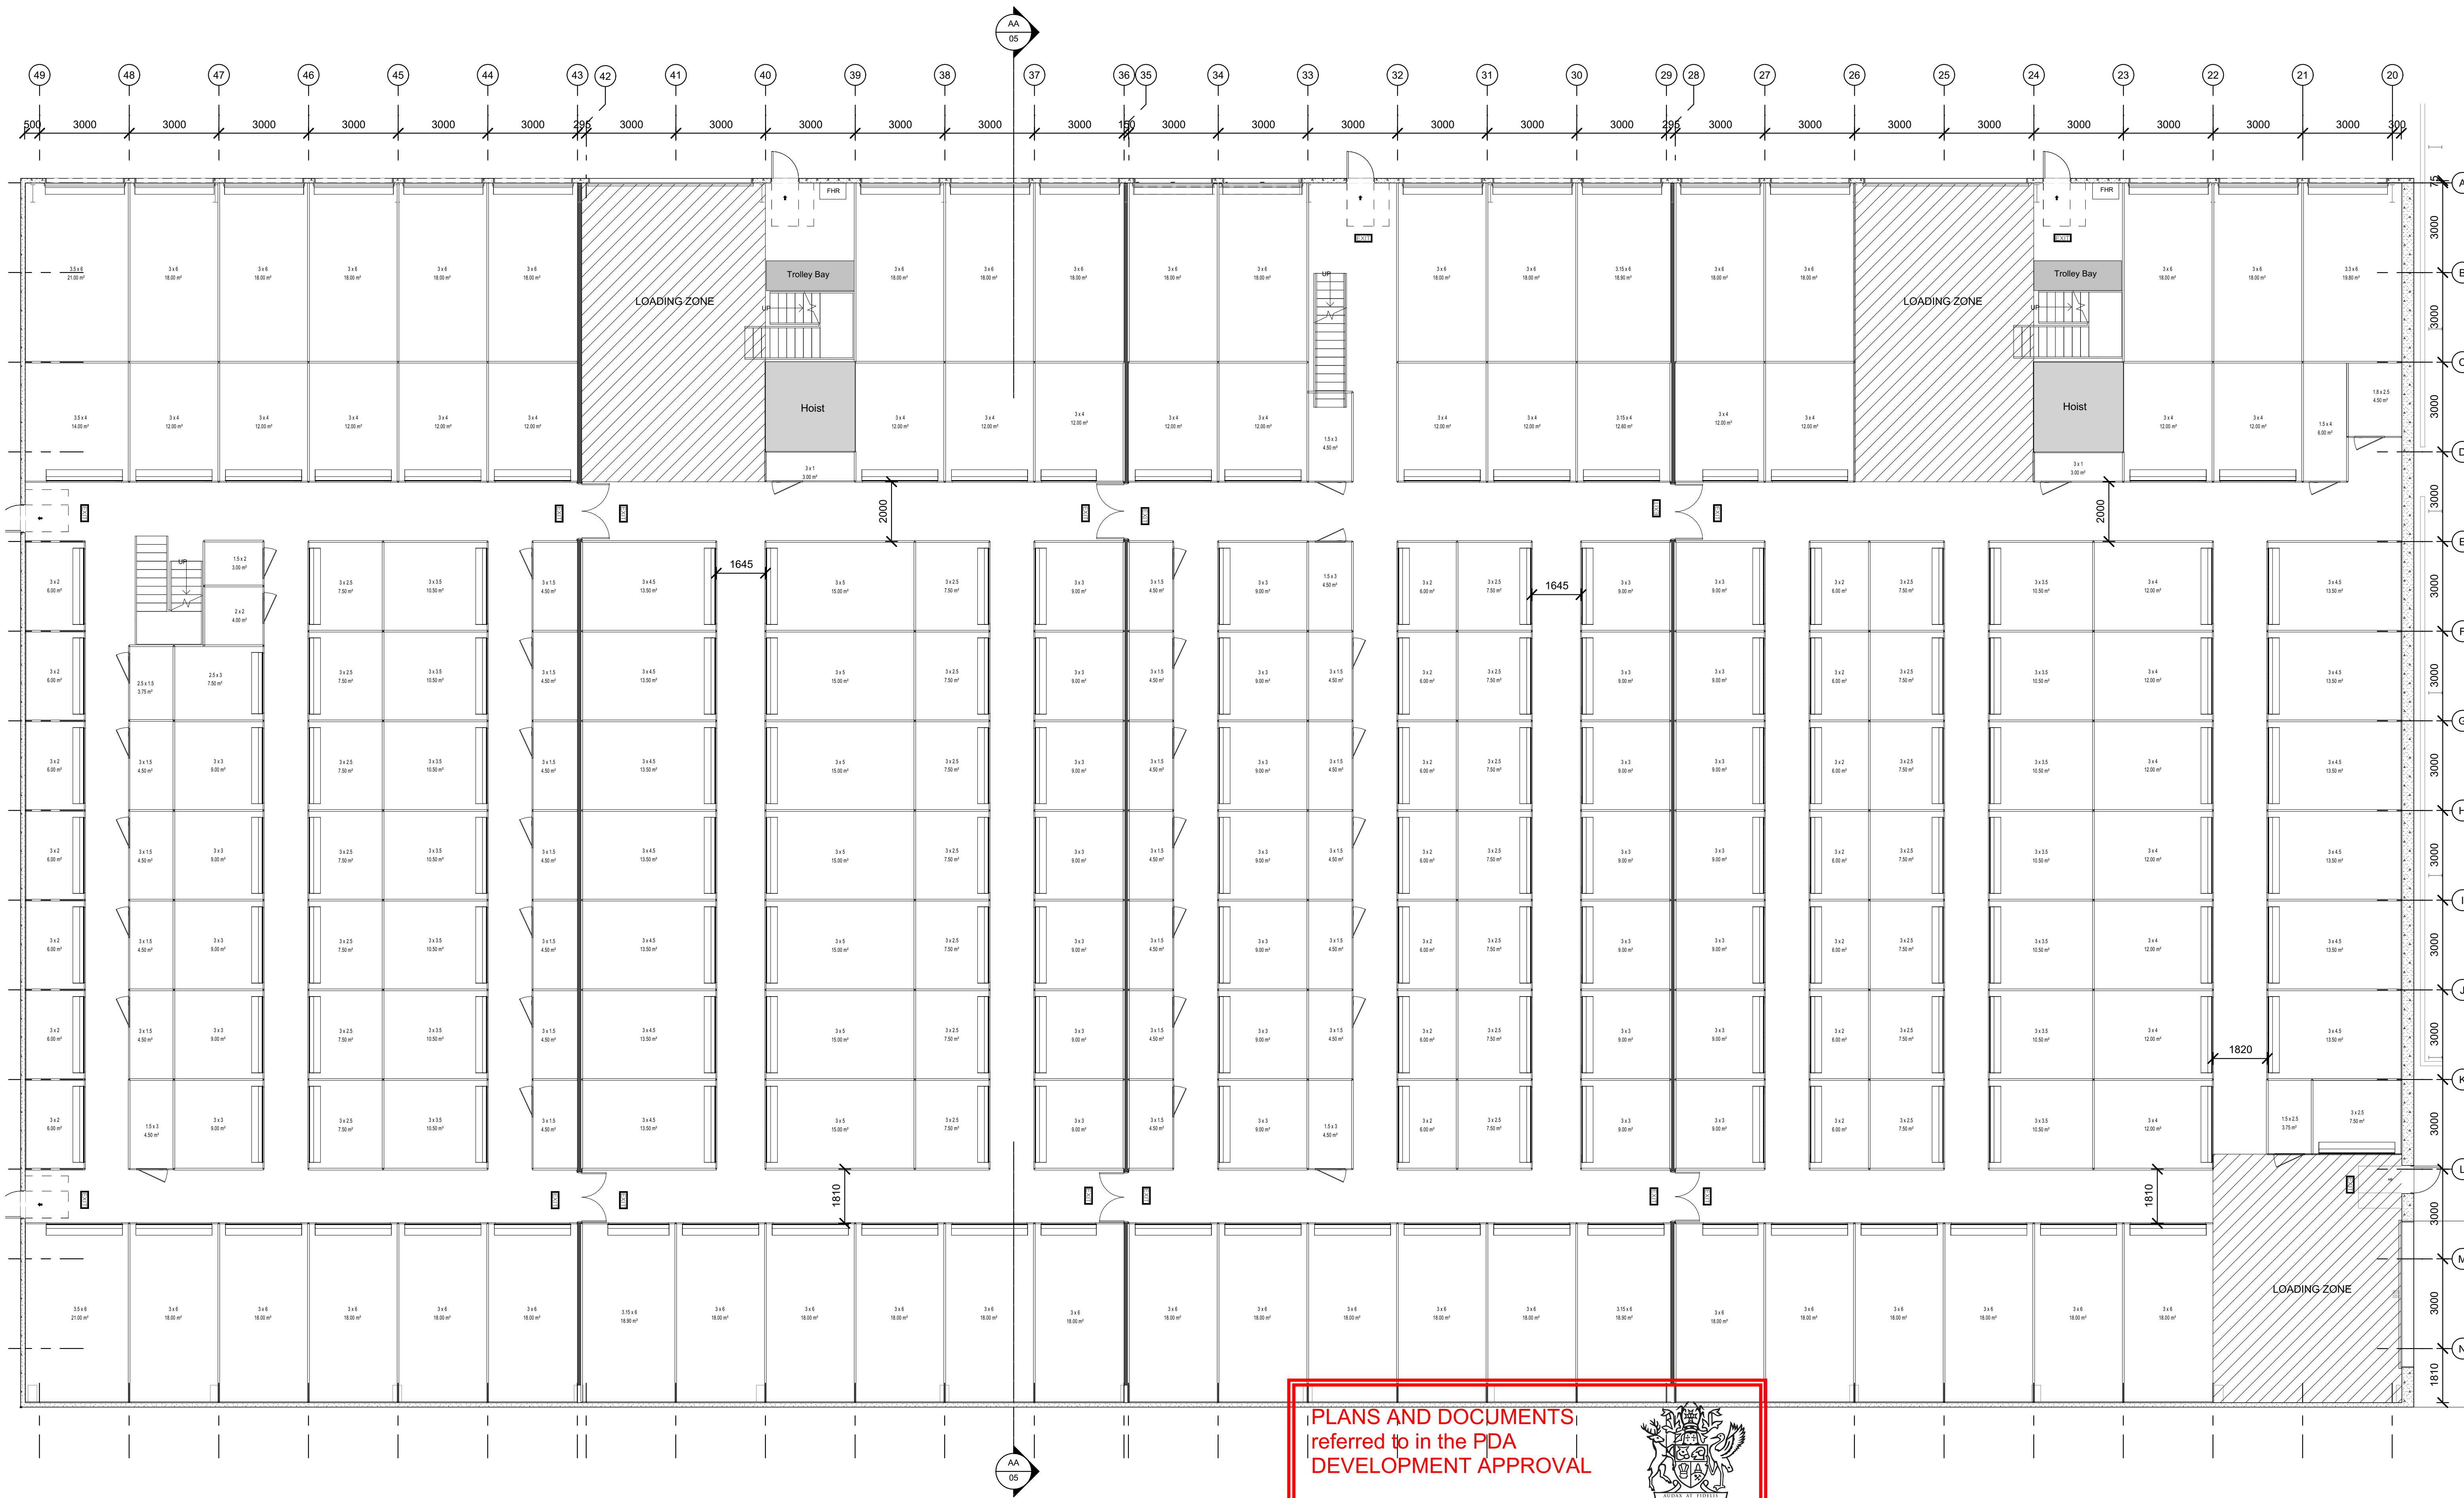

2 Building 33B Ground Floor Plan
SCALE 1:100

aedis design

m: 04 02 04 62 67
w: www.aedisdesign.com.au
e: admin@aedisdesign.com.au
p: po box 2155, milton, qld, 4064
l: qbsa #1176871 abn: 24 900 932 682

Project
Proposed Self Storage
Facility Fitout

at
11 Cutin Avenue West
Hamilton 4007

for
John Kallinicos
Portside Storage



drawing title
Ground Floor Plan

rev
A
amendment
Preliminary Issue

date
30/05/23


job no.
00523

issue
DA

drawn
SH

dwg. no.
02
scale
1:100@A1
date
23/06/2023



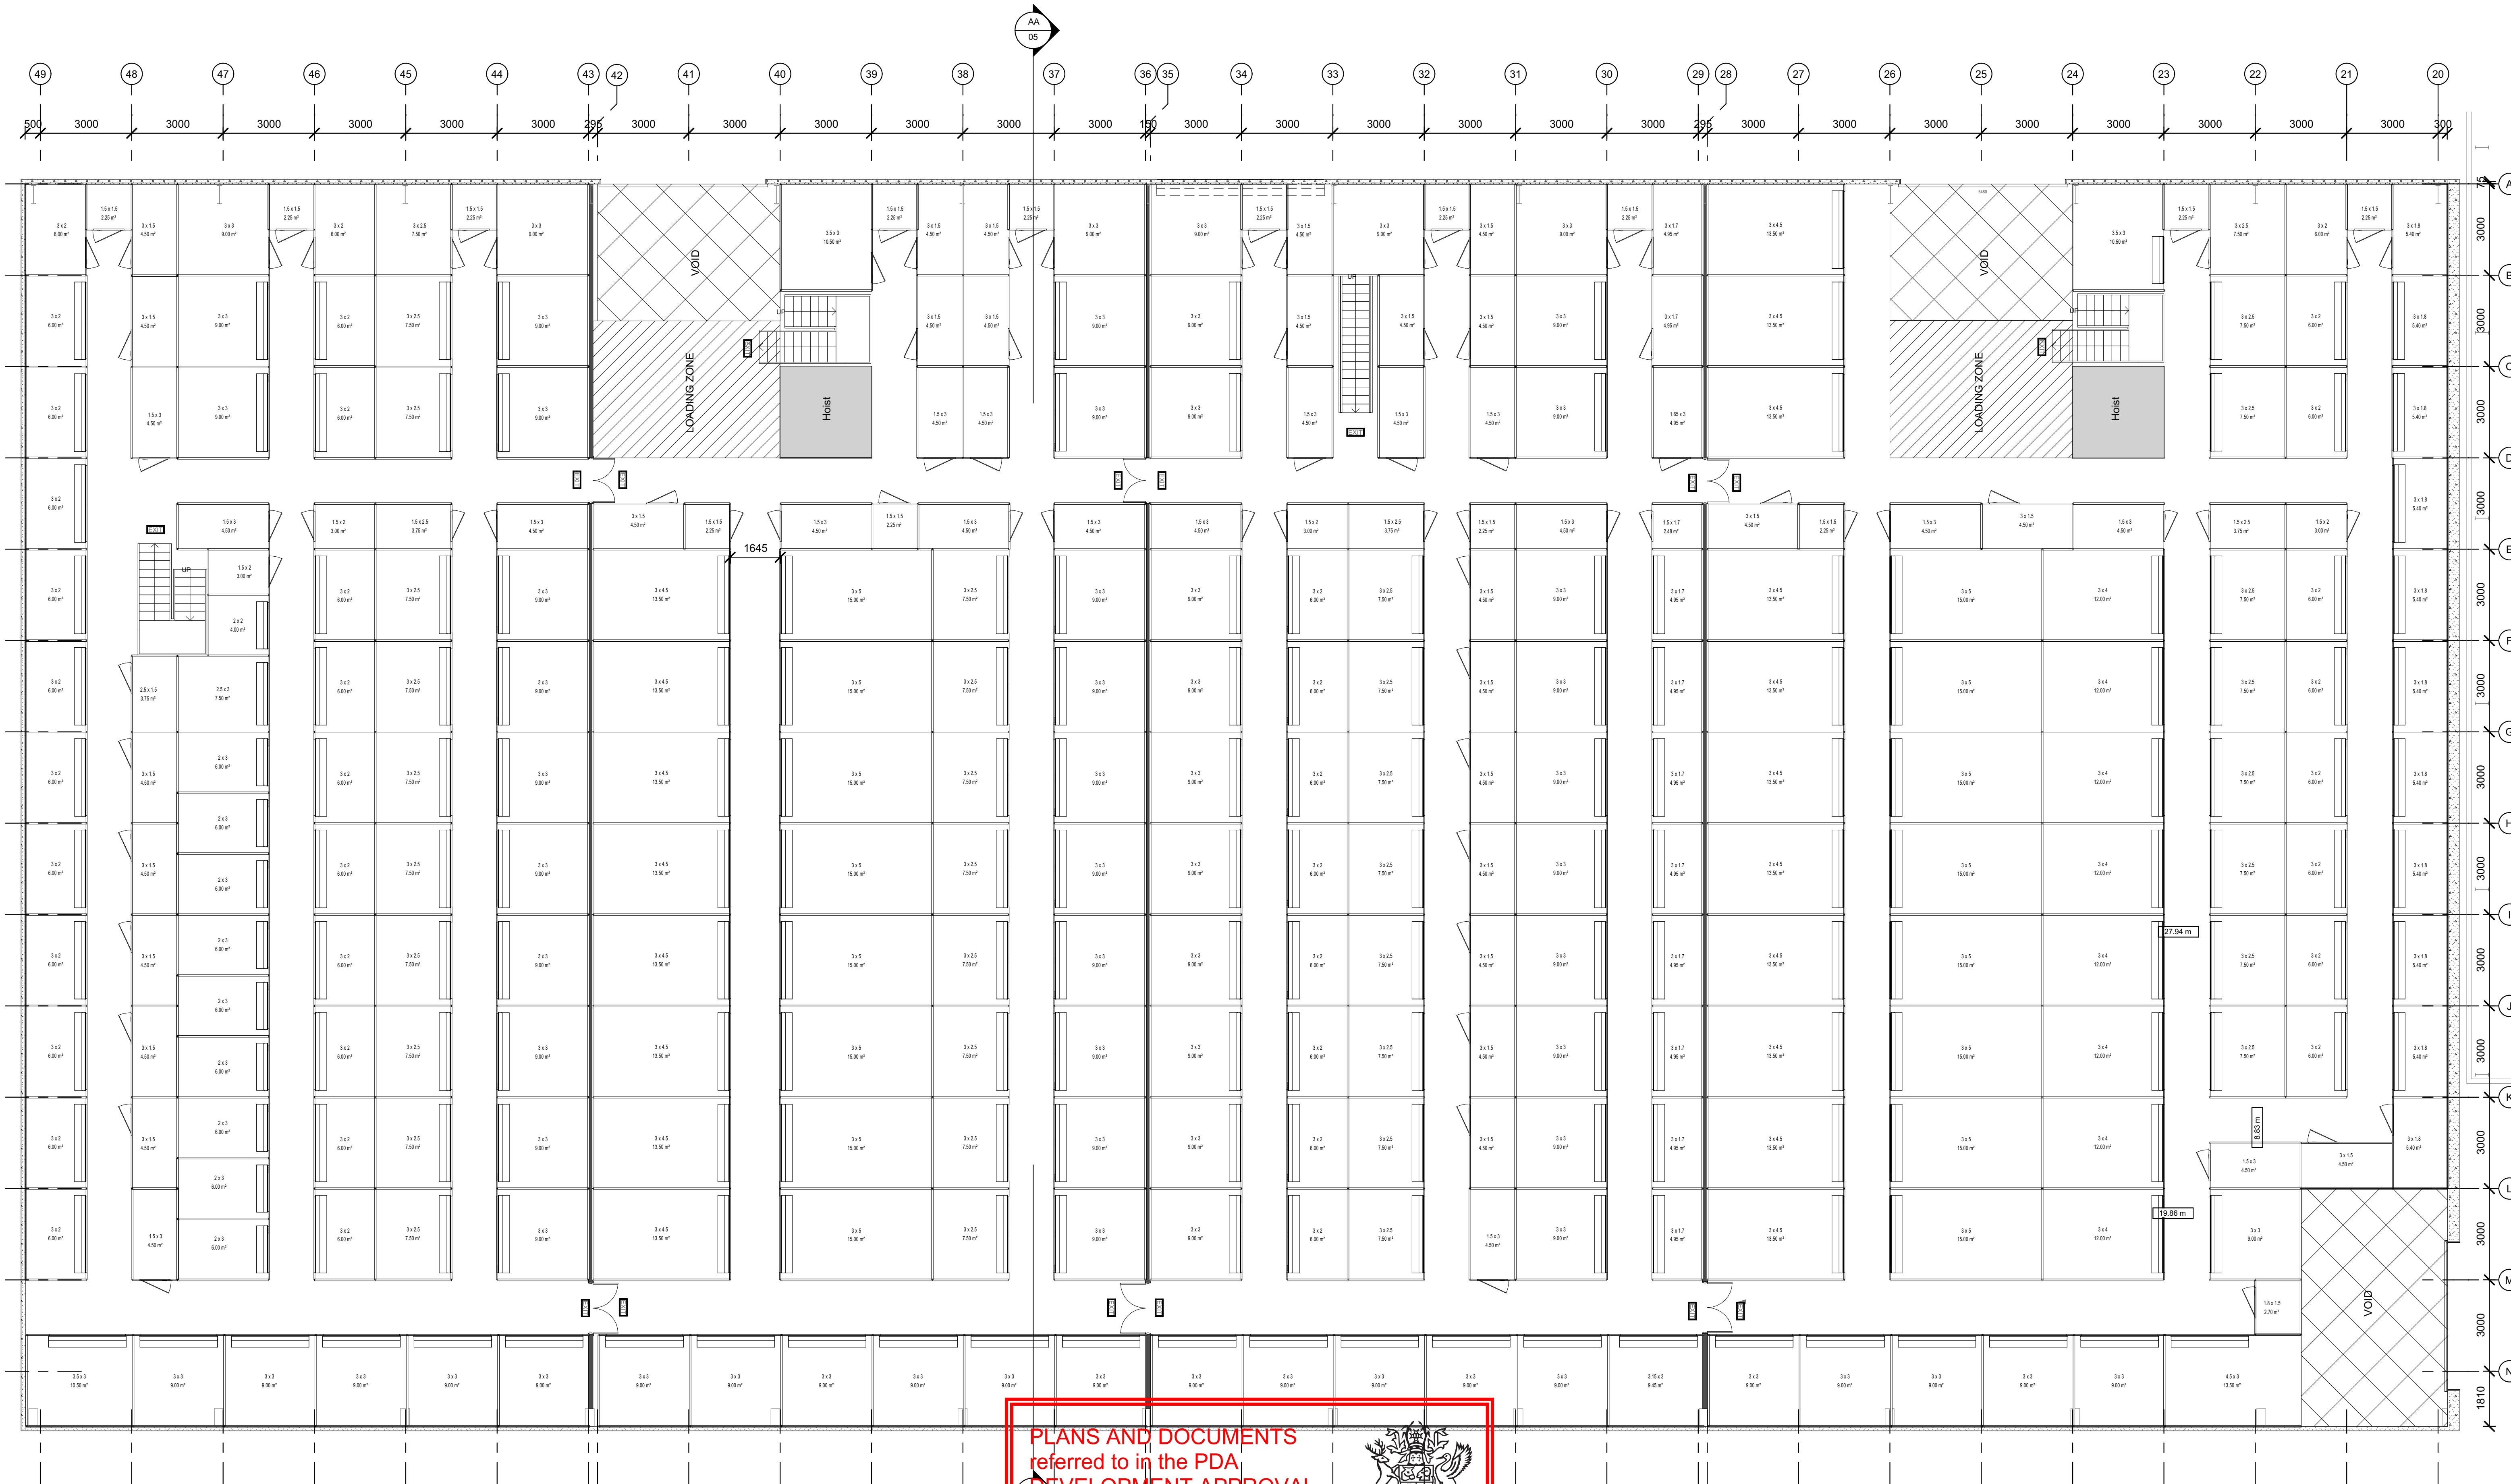

3 Building 338 Mezzanine Floor Plan
SCALE 1:100

aedis design

m: 04 02 04 62 67
w: www.aedisdesign.com.au
e: admin@aedisdesign.com.au
p: po box 2155, milton, qld, 4064
l: absa #1176871 abn: 24 900 932 682

Proposed Self Storage
Facility Fitout

11 Cutin Avenue West
Hamilton 4007

John Kallinicos
Portside Storage

Mezzanine Floor Plan

rev A
amendment Preliminary Issue

date 30/05/23

job no. 00523

issue DA


drawn SH

dwg. no. 03


scale 1:100@A1

date 23/06/2023



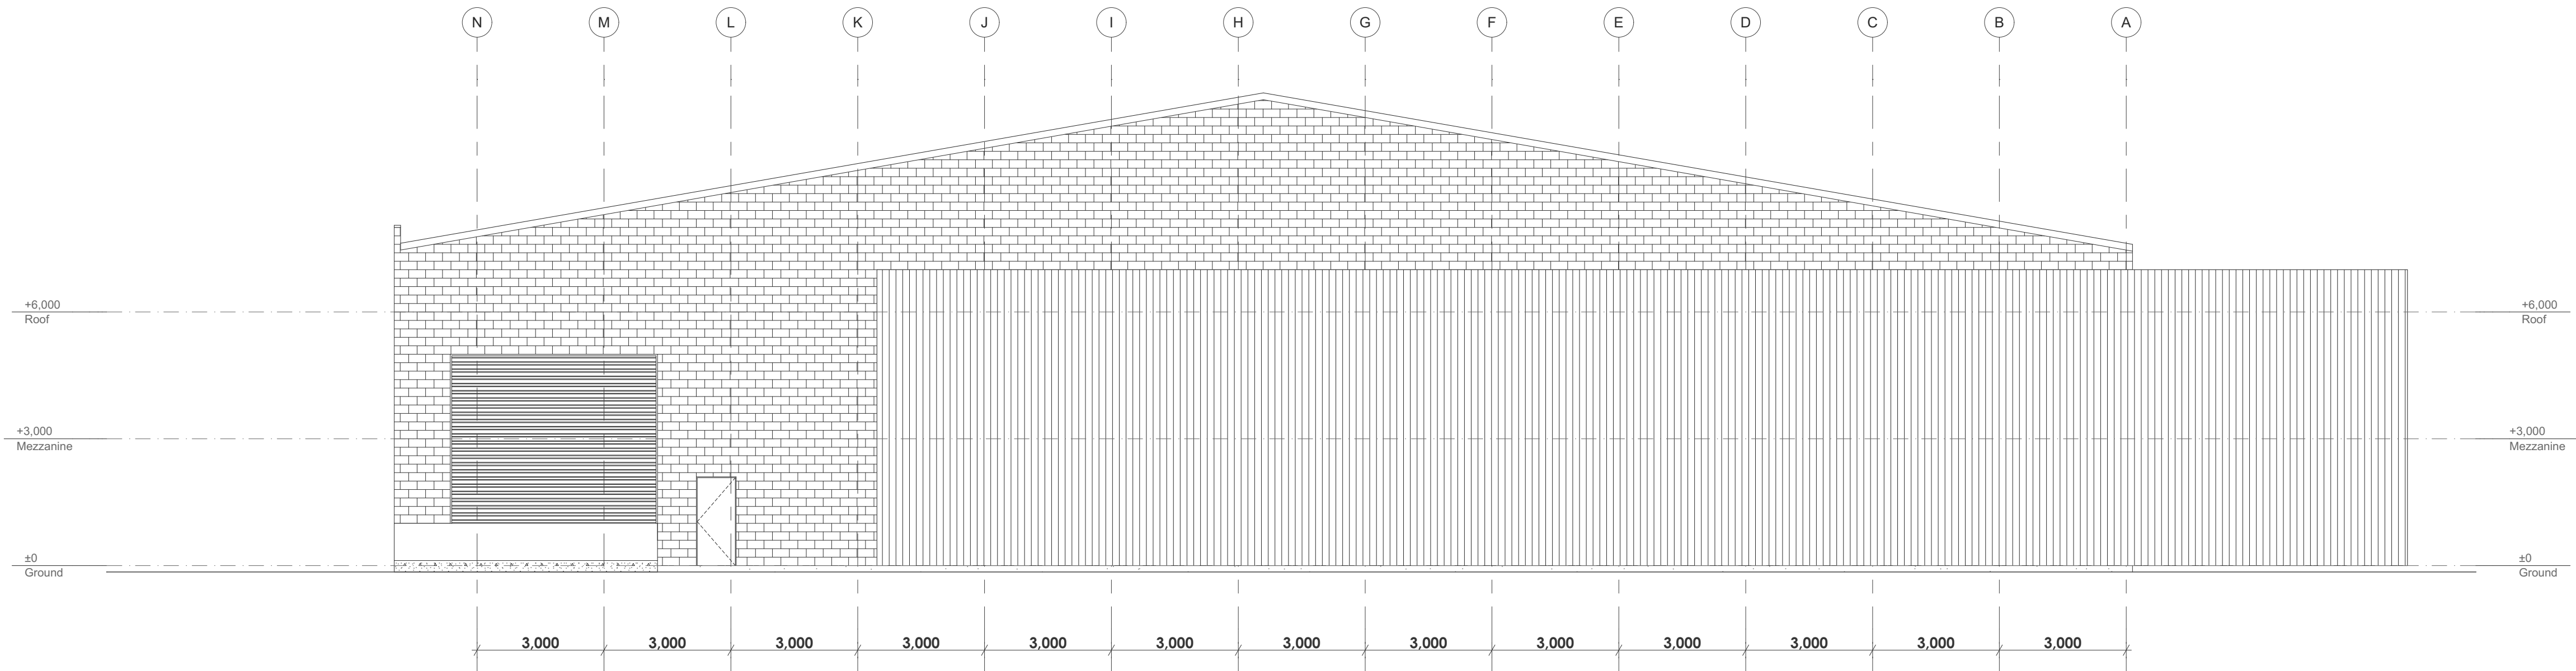

A Building 33B North Elevation
02.03 SCALE 1:100

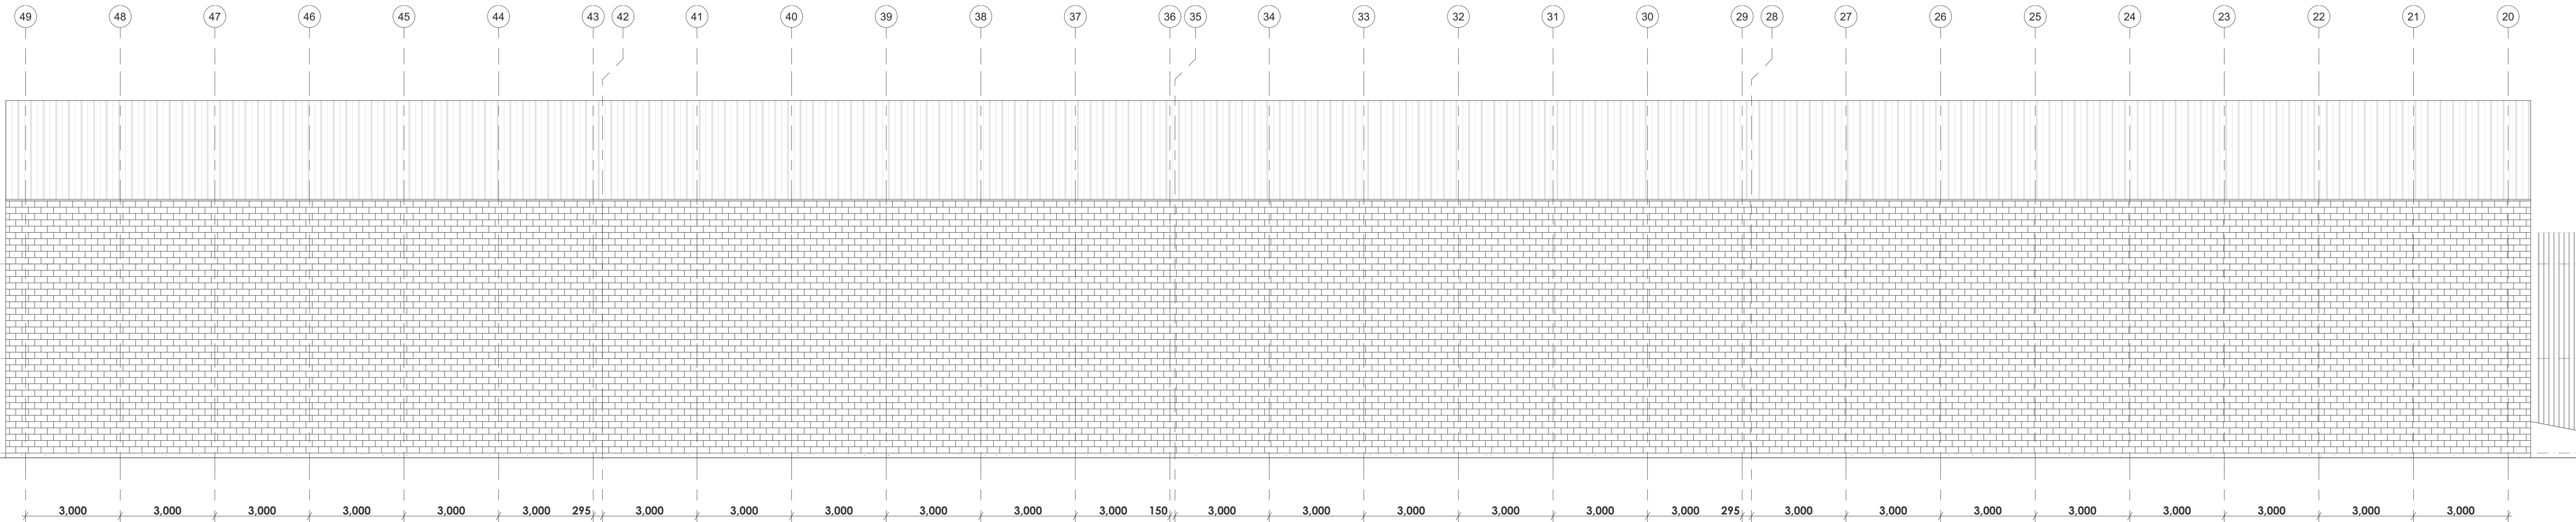



B Building 33B East Elevation
02.03 SCALE 1:100

PLANS AND DOCUMENTS
referred to in the PDA
DEVELOPMENT APPROVAL


Approval no: DEV2022/1343

Date: 19 March 2024

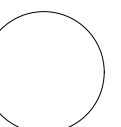

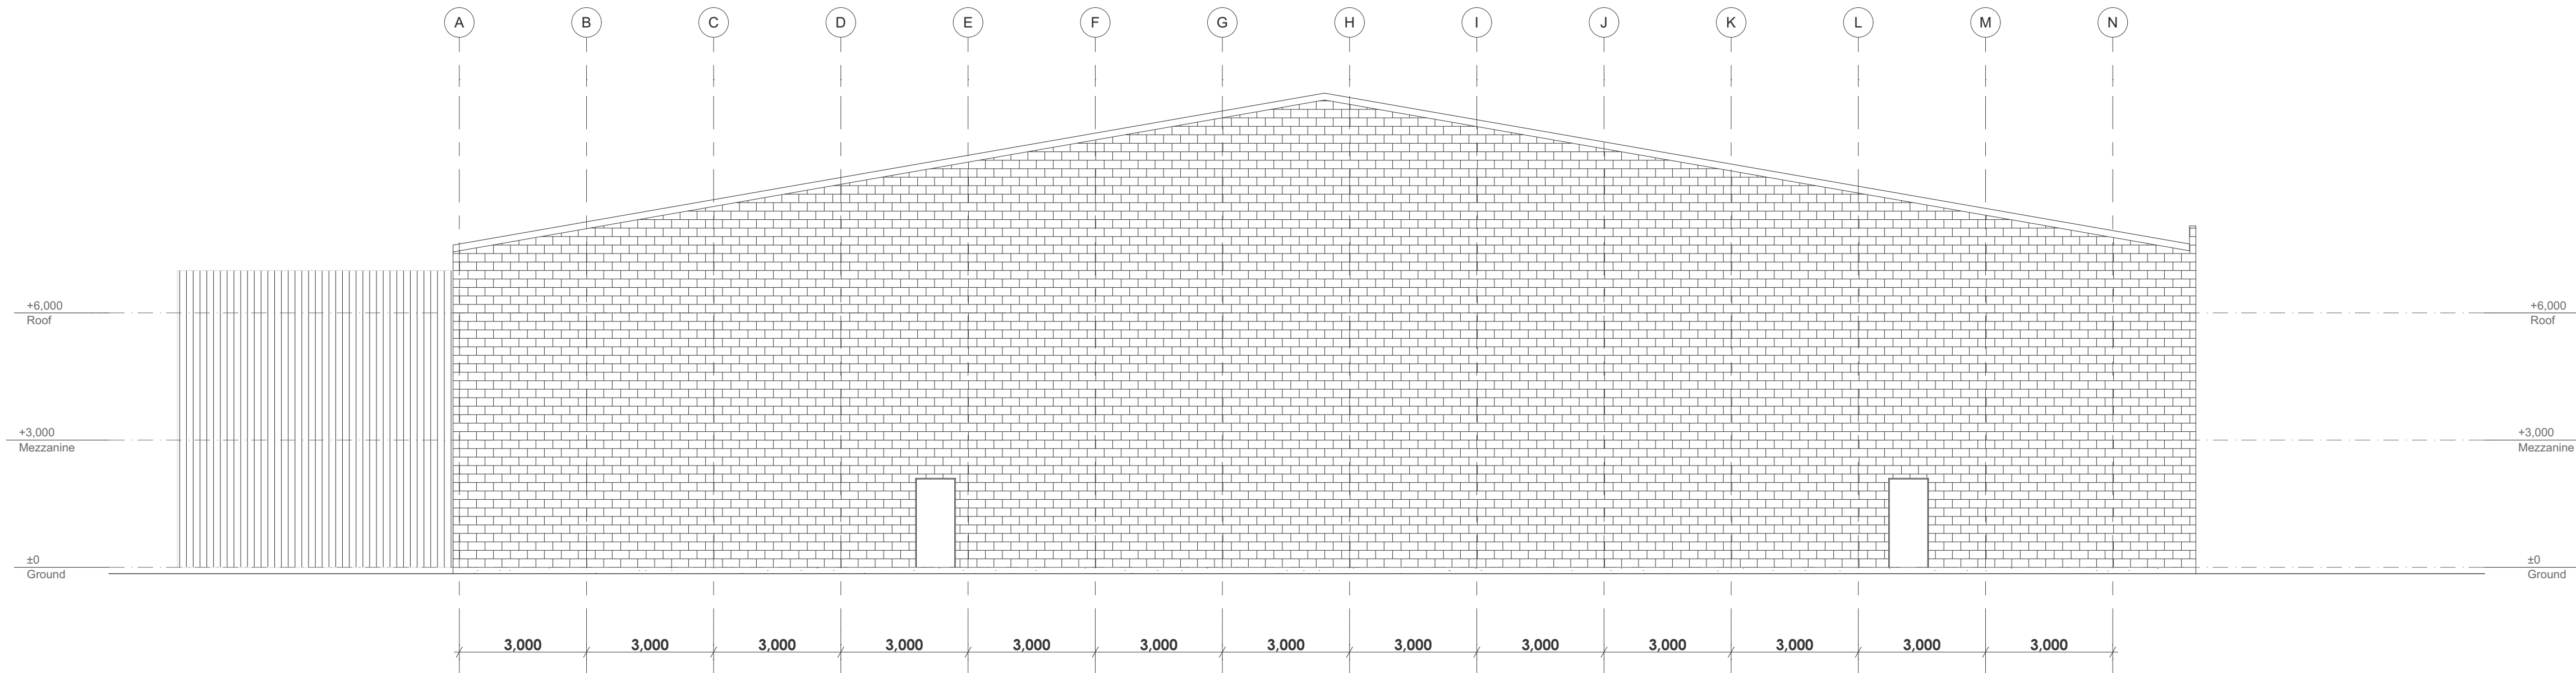


C Building 33B South Elevation
02.03 SCALE 1:100

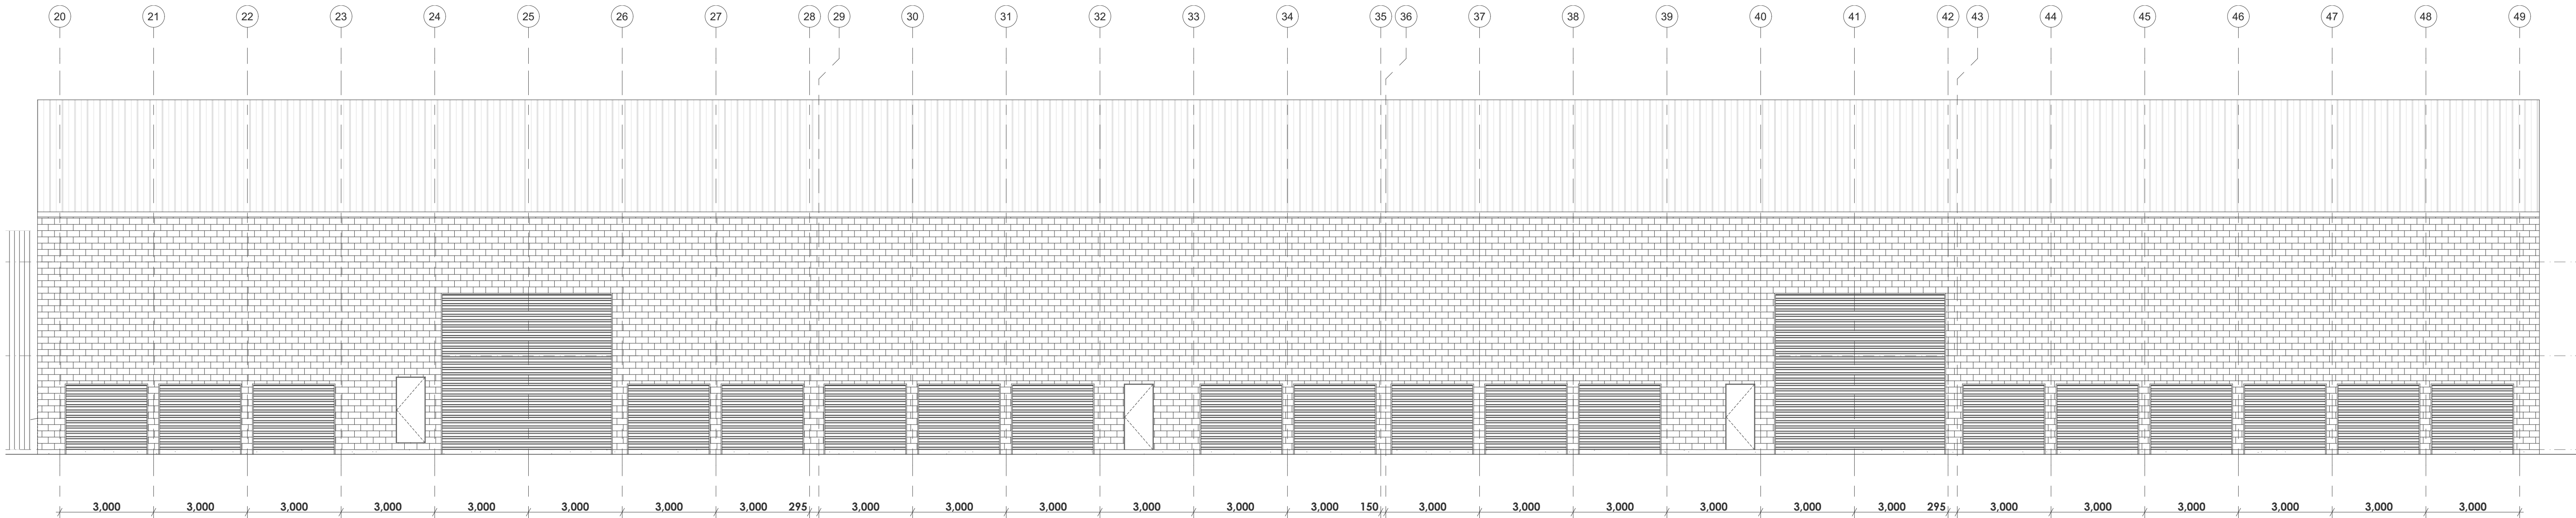


D Building 33B West Elevation
02.03 SCALE 1:100

PLANS AND DOCUMENTS
referred to in the PDA
DEVELOPMENT APPROVAL

Approval no: DEV2022/1343
Date: 19 March 2024

 

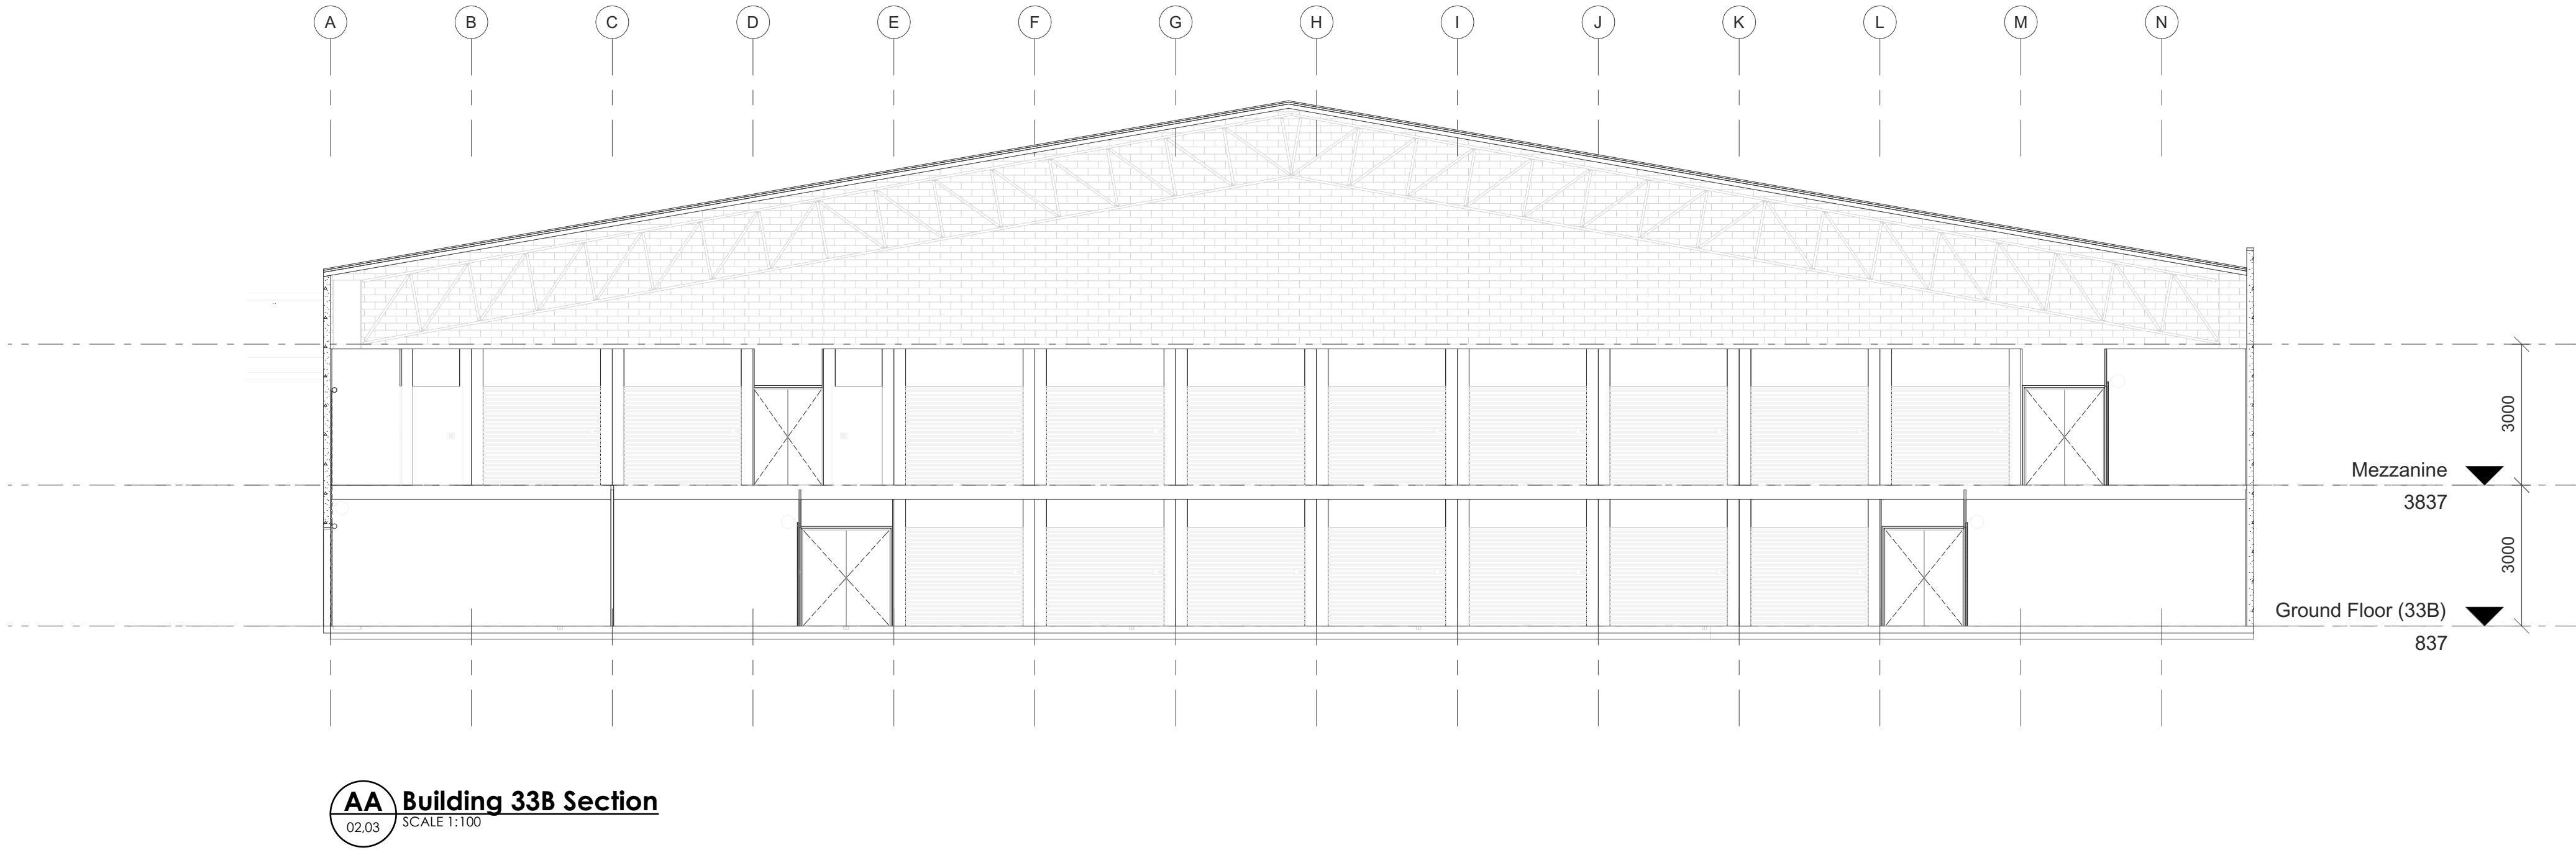

PLANS AND DOCUMENTS
referred to in the PDA
DEVELOPMENT APPROVAL

Approval no: DEV2022/1343
Date: 19 March 2024

